

ATTACHMENT A-3

Project Location Maps
(Item C.8 of NOI Form C)

(This page intentionally left blank.)

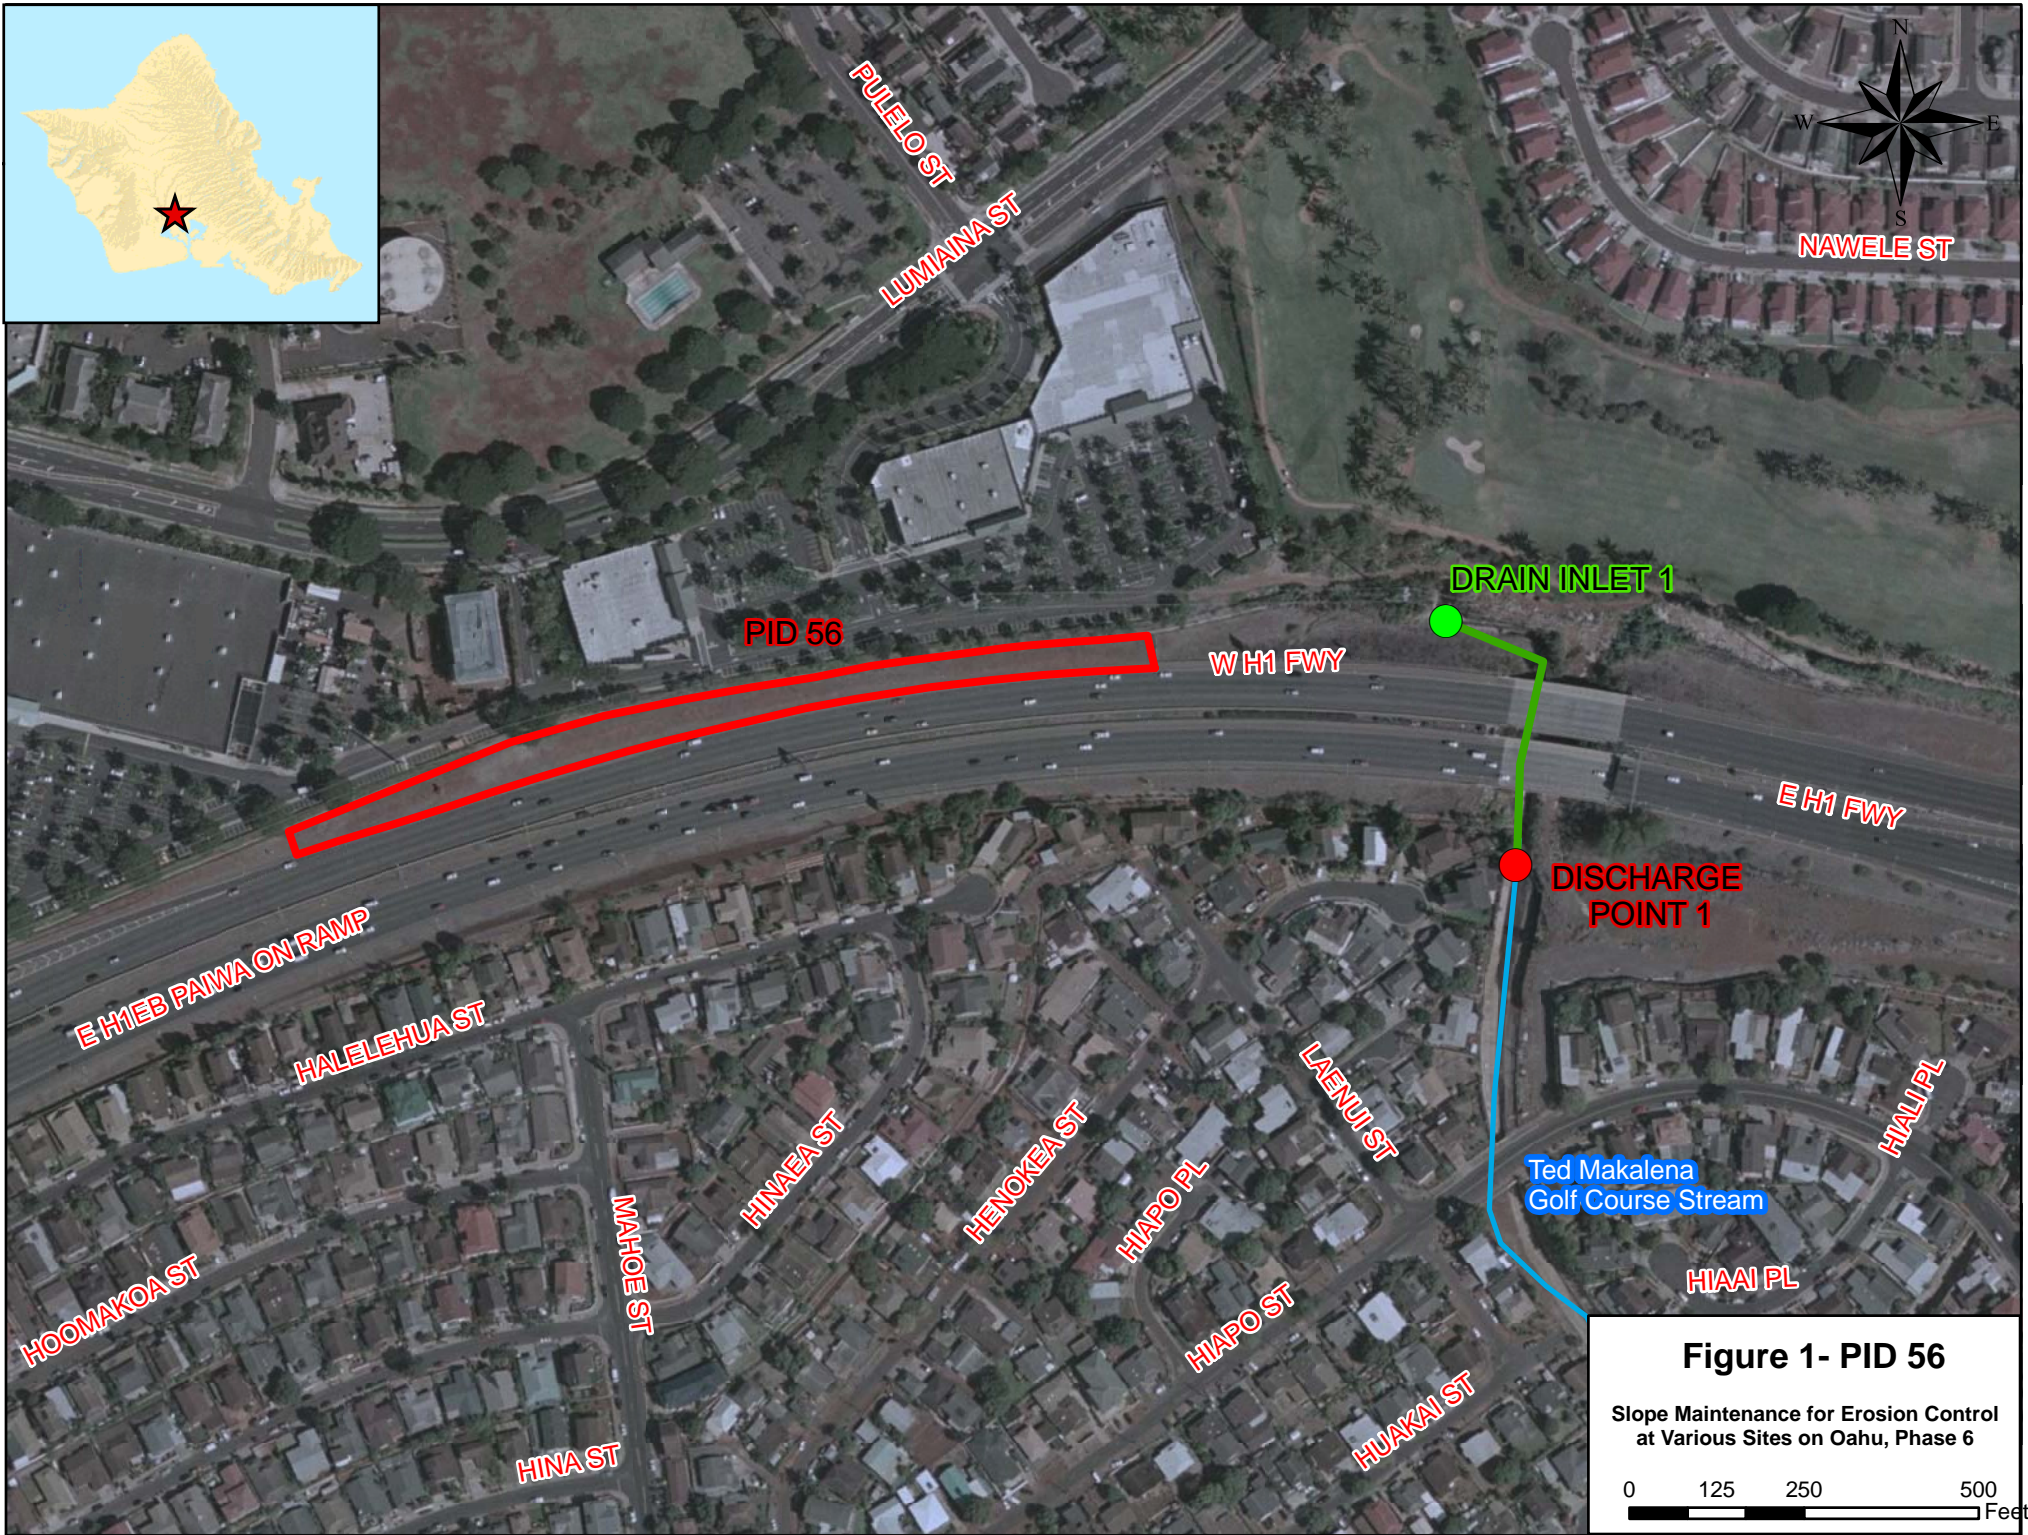


Figure 1- PID 56

Slope Maintenance for Erosion Control
at Various Sites on Oahu, Phase 6

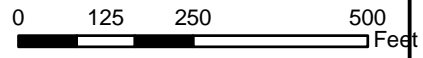




Figure 2- PID 47

Slope Maintenance for Erosion Control
at Various Sites on Oahu, Phase 6

0 345 690 1,380 Feet

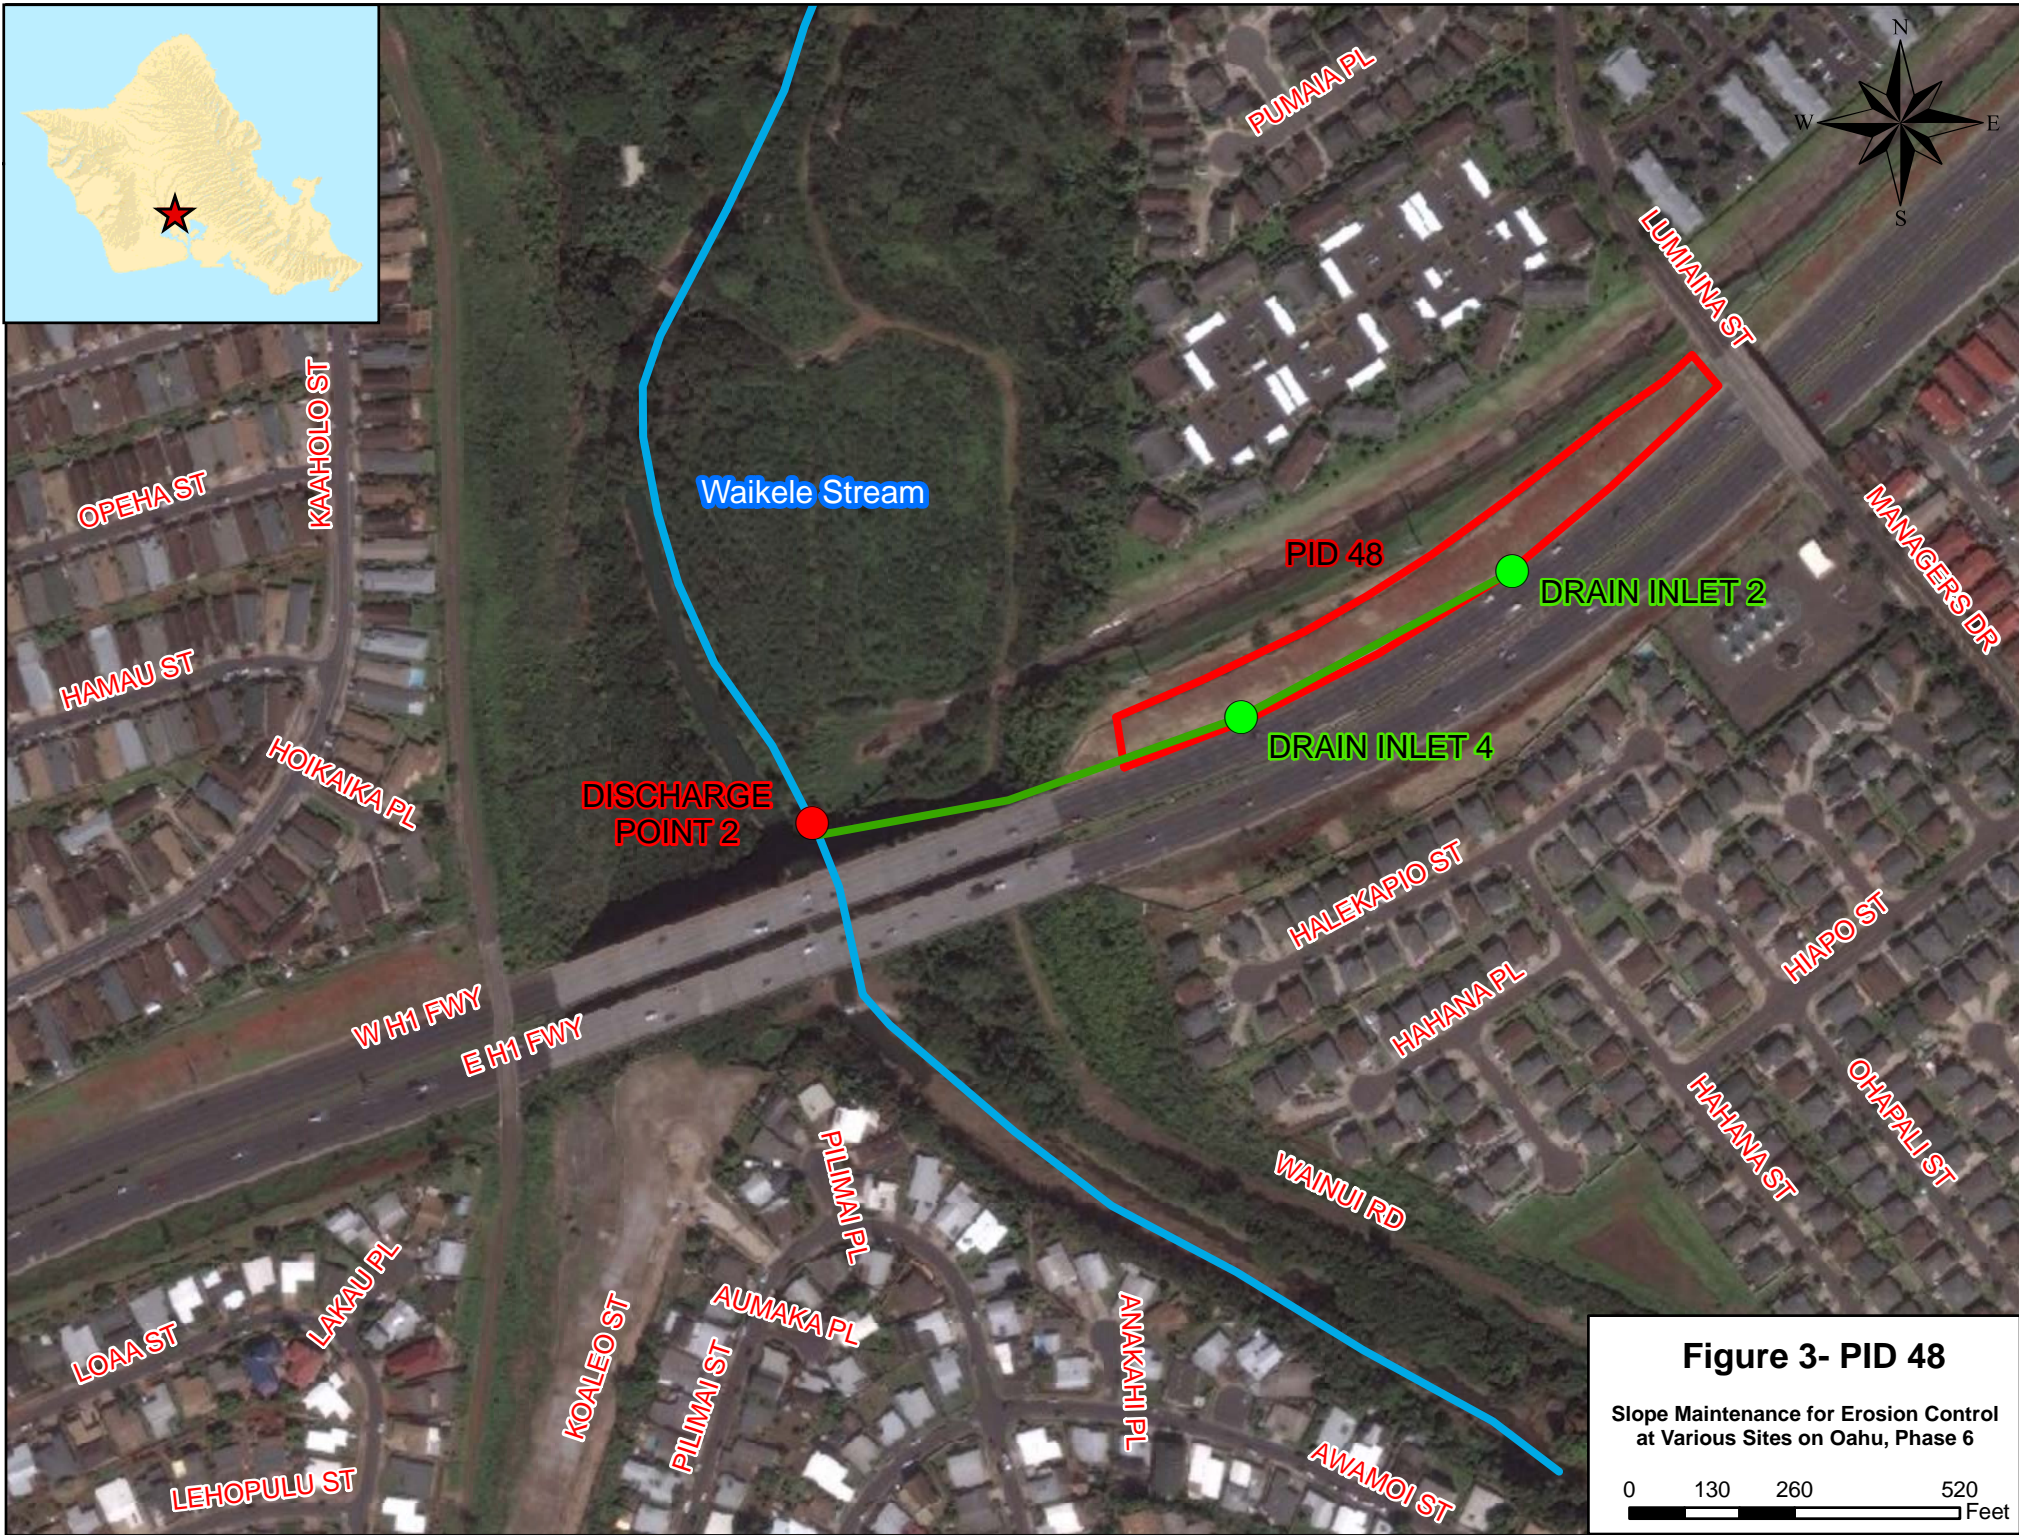


Figure 3- PID 48

Slope Maintenance for Erosion Control at Various Sites on Oahu, Phase 6

0 130 260 520 Feet

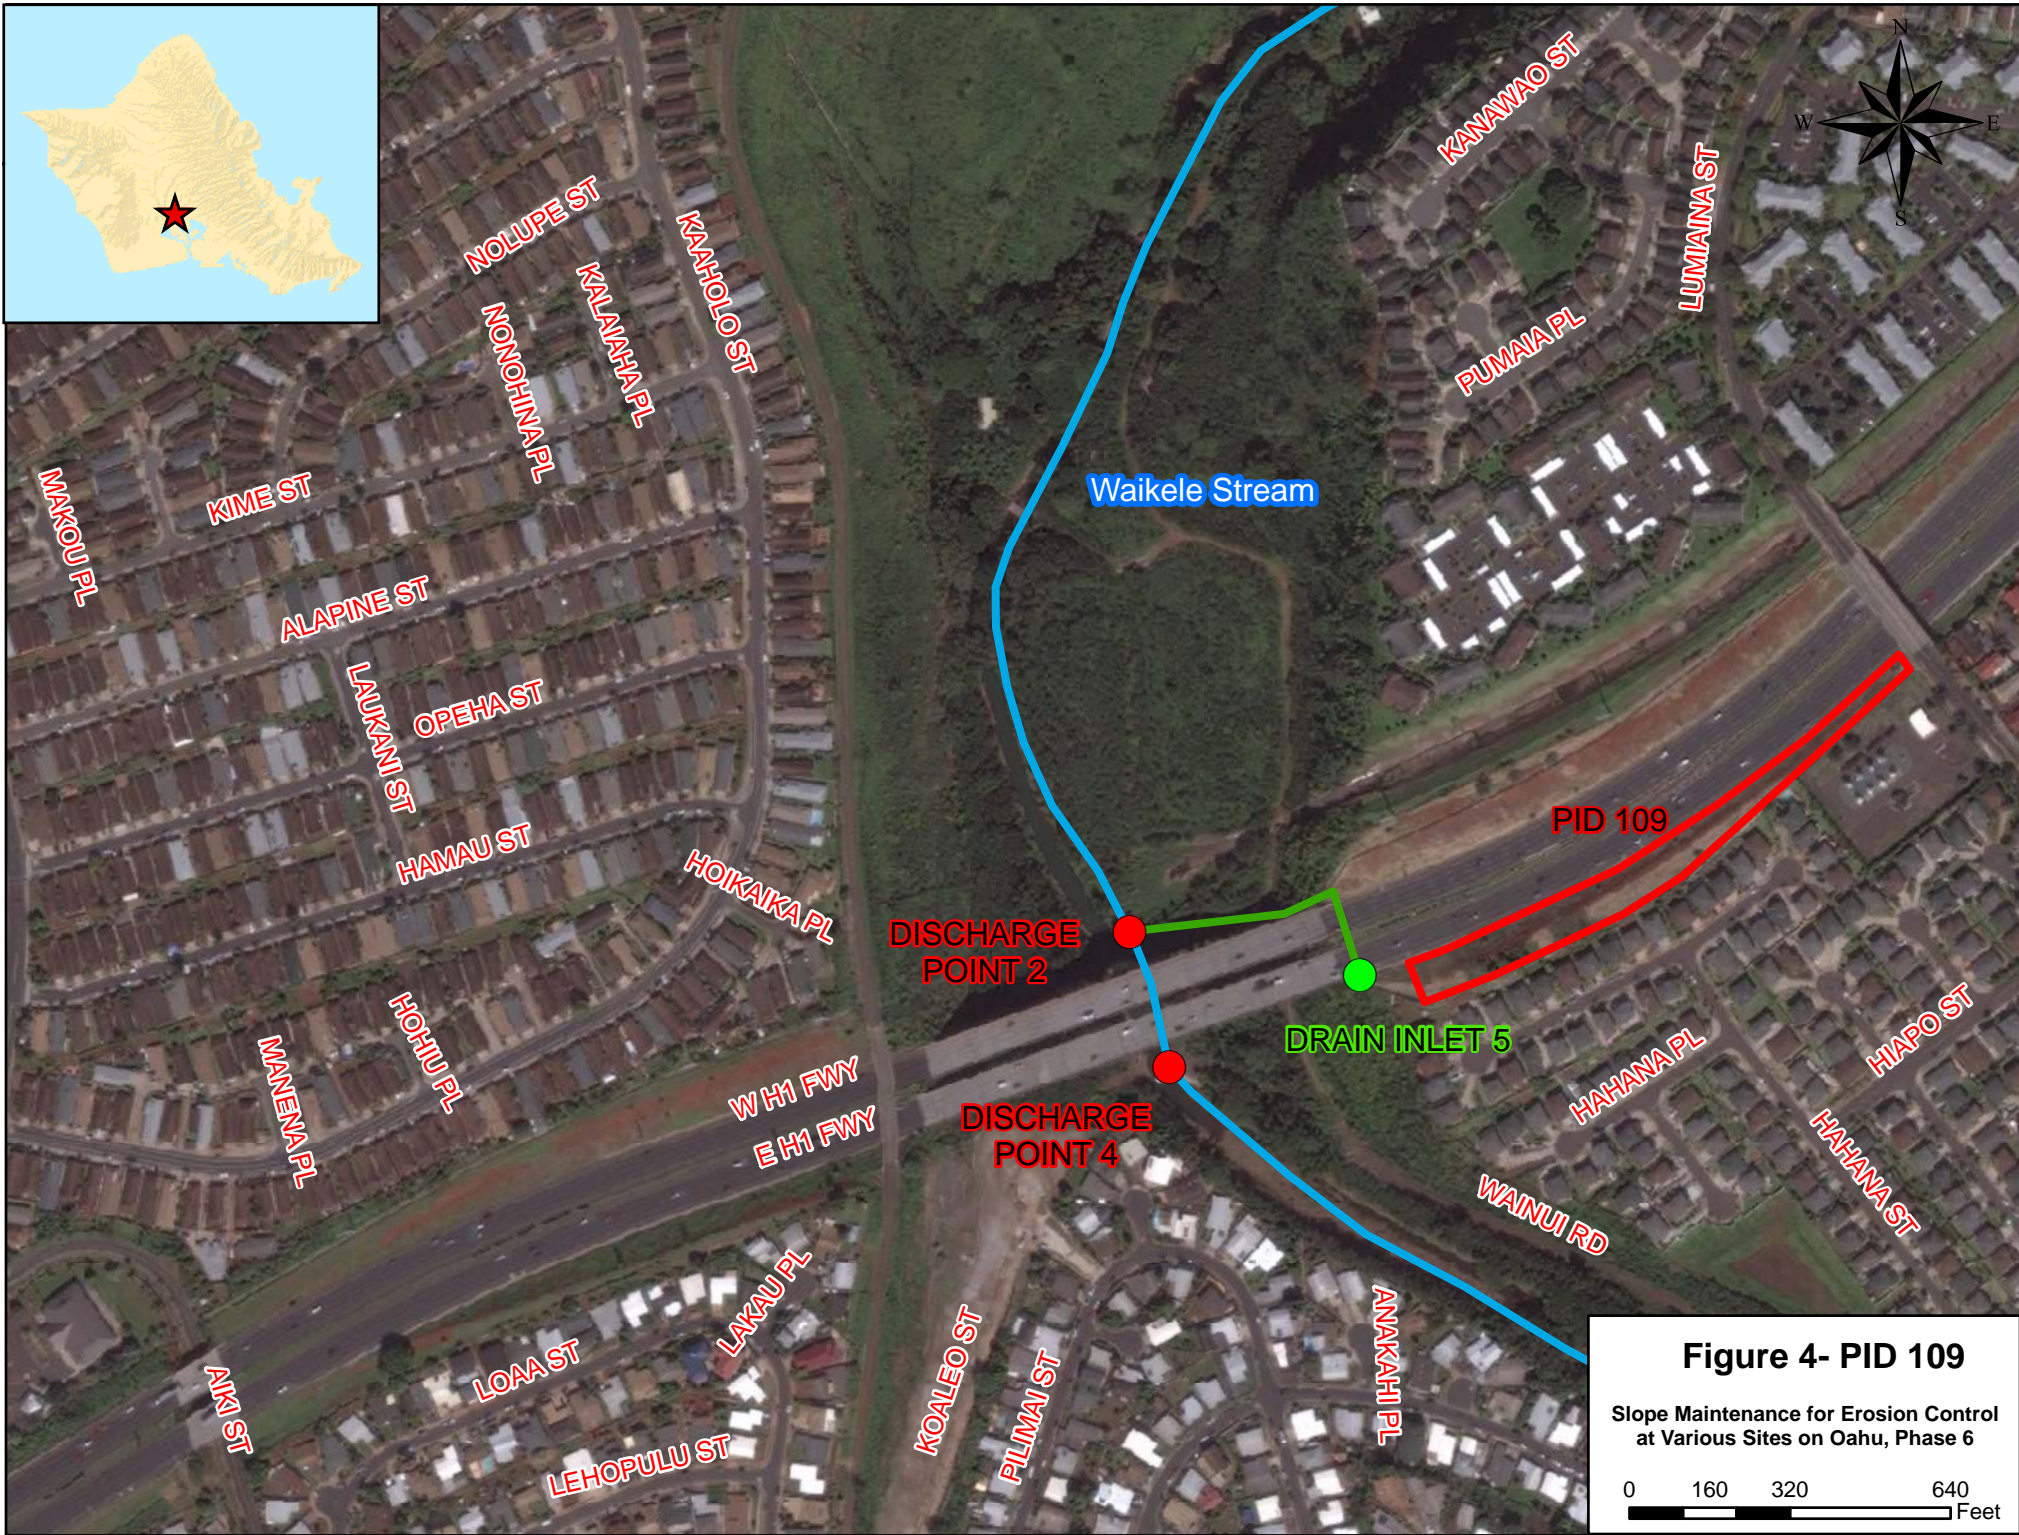


Figure 4- PID 109

Slope Maintenance for Erosion Control at Various Sites on Oahu, Phase 6

0 160 320 640 Feet