
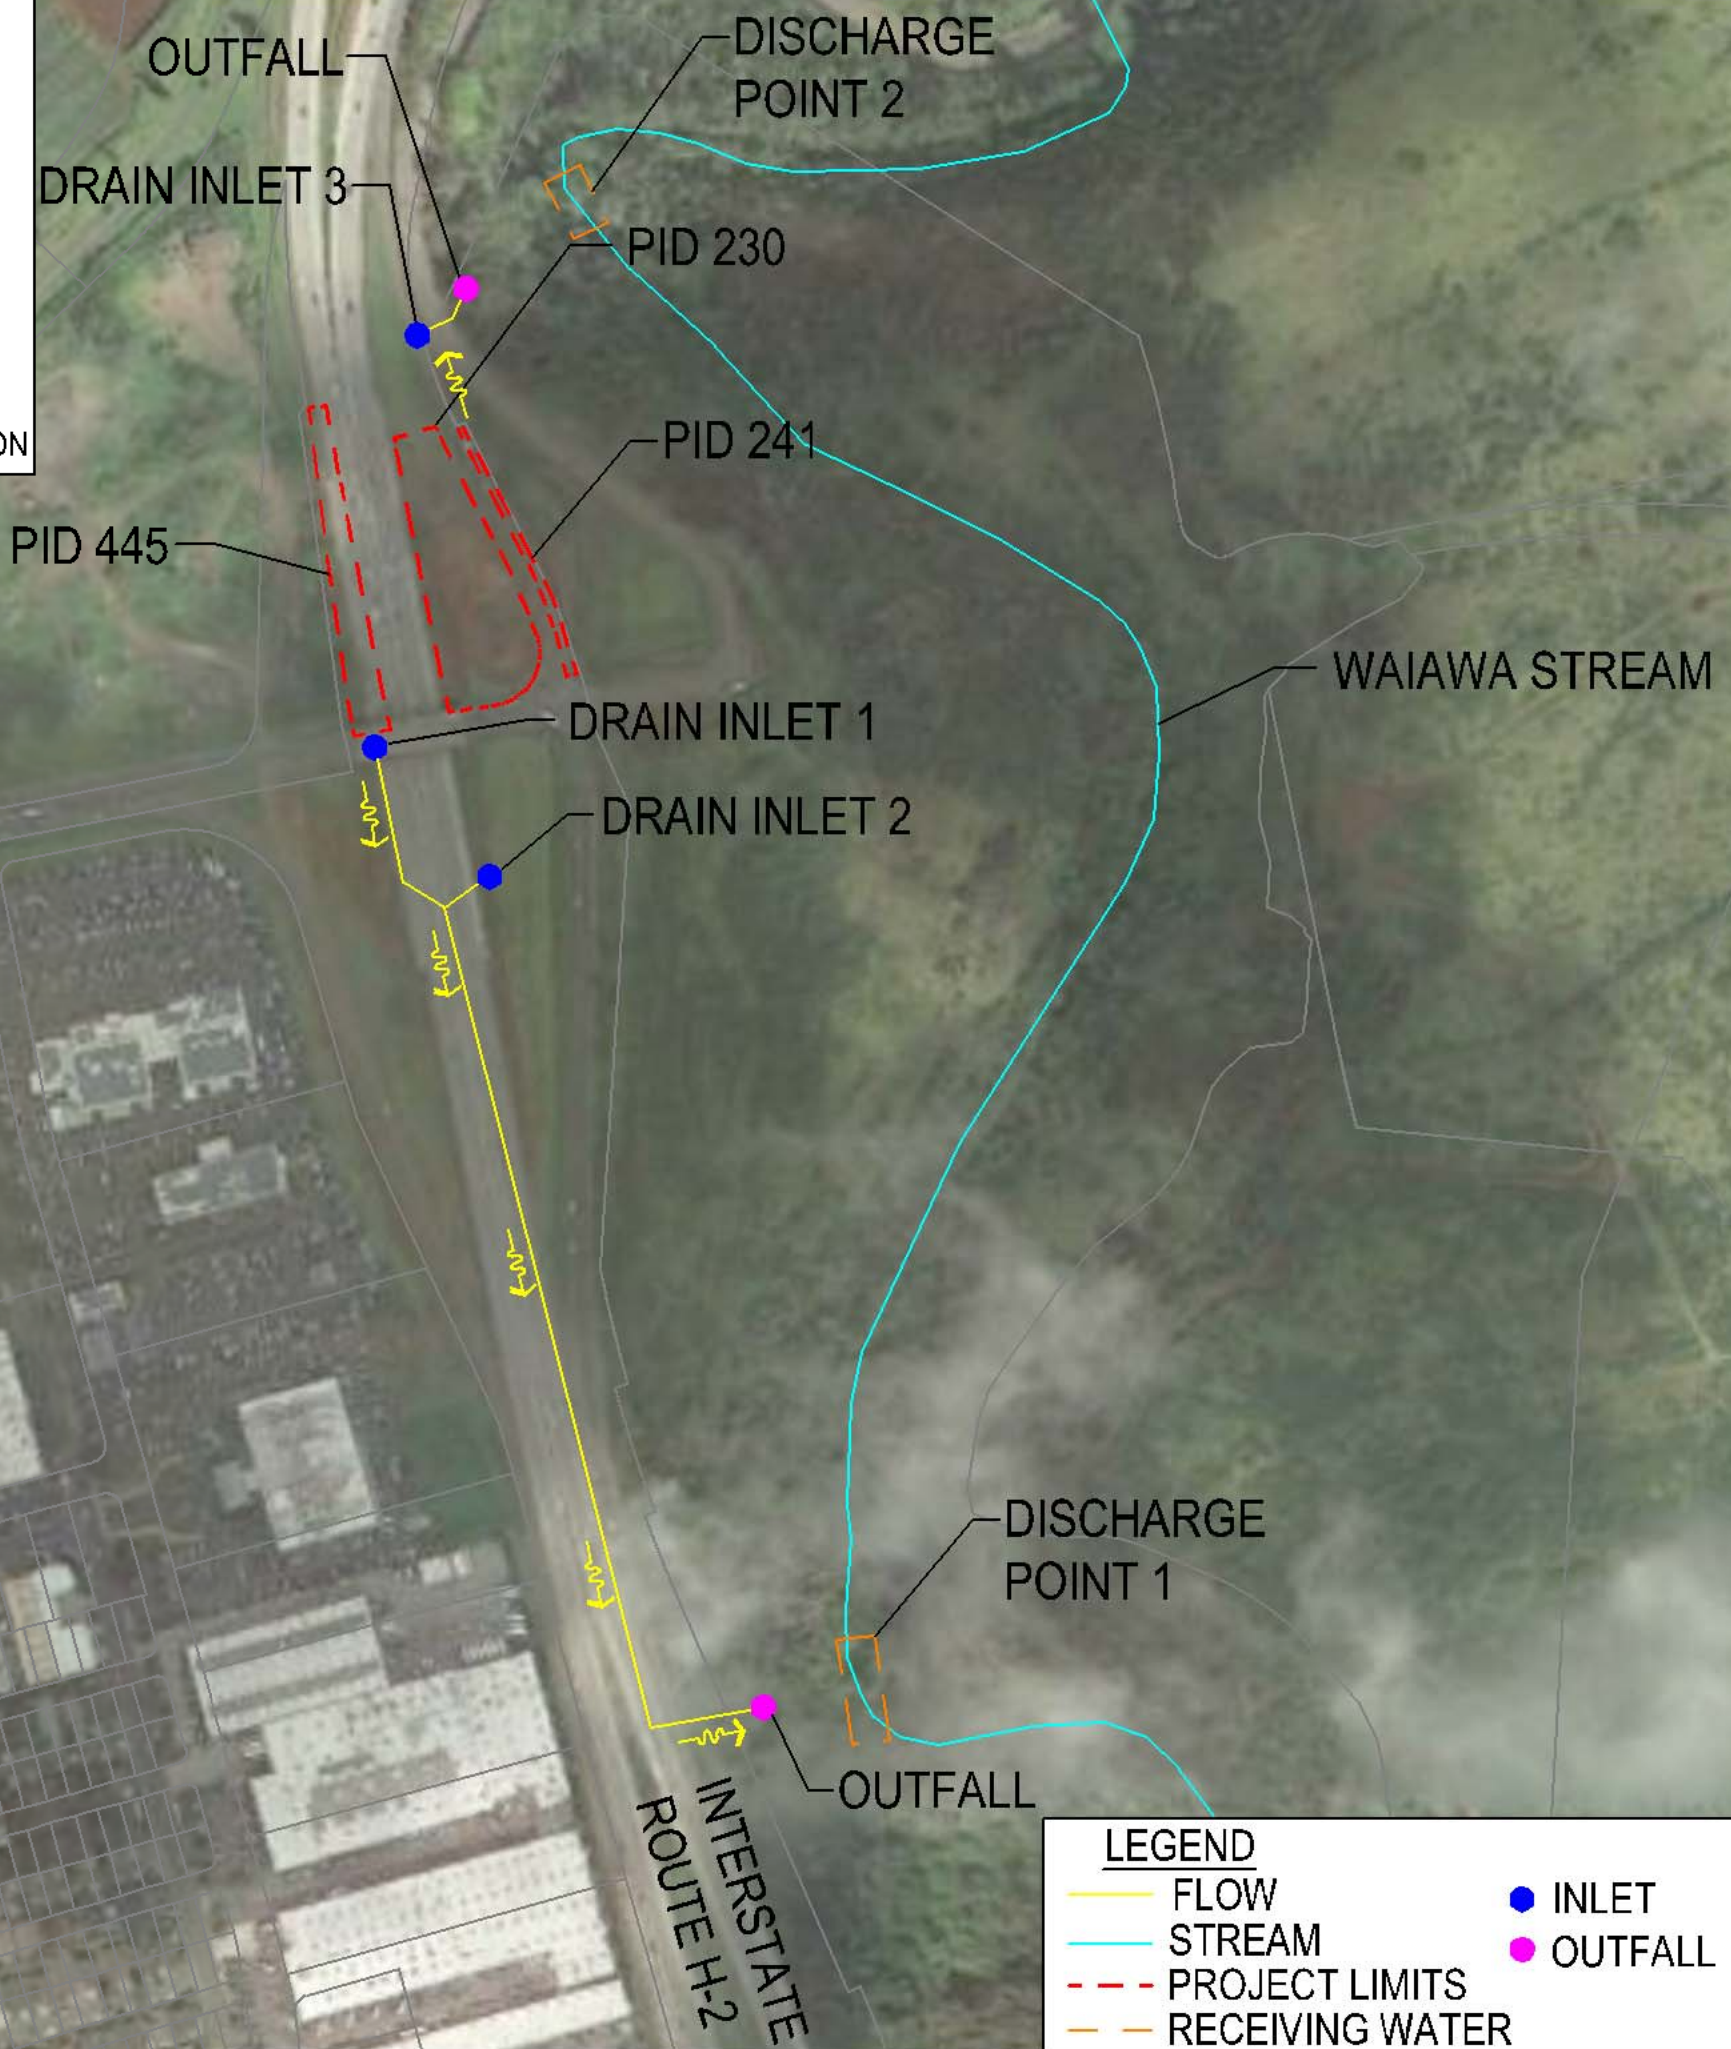
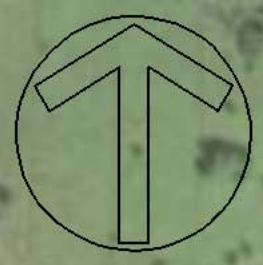


ATTACHMENT A-3

Project Location Maps
(Item C.8 of Form C)

(This page intentionally left blank.)

(This page intentionally left blank.)

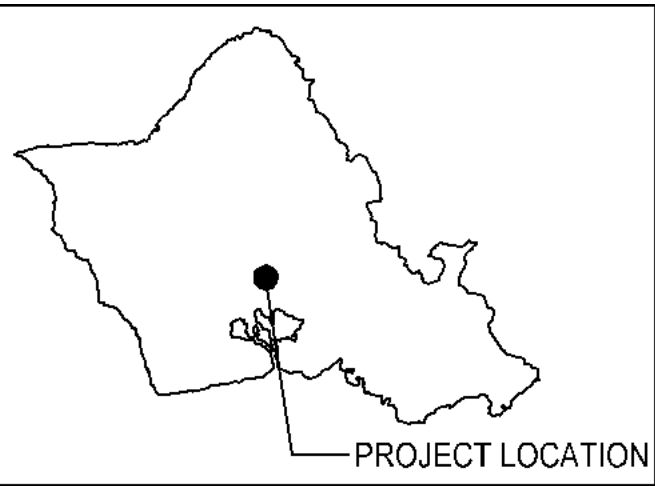


LEGEND

FLOW	INLET
STREAM	OUTFALL
PROJECT LIMITS	
RECEIVING WATER	

FIGURE 1 - PID 230, 241 & 445
CENTRAL OAHU PERMANENT BMPS AND ERODED SLOPE REPAIRS, PHASE 1

SCALE: NTS	DATE: OCTOBER 2014
------------	--------------------

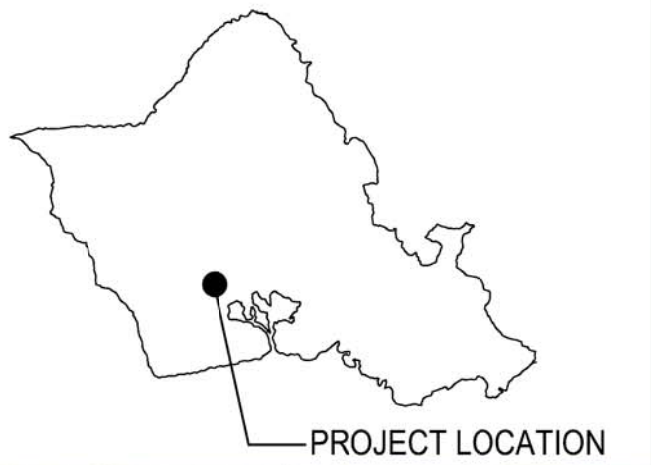


LEGEND

	FLOW		INLET
	STREAM		OUTFALL
	PROJECT LIMITS		
	RECEIVING WATER		

FIGURE 2 - PID 57 & 110

CENTRAL OAHU PERMANENT BMPS AND ERODED SLOPE REPAIRS, PHASE 1

SCALE: NTS	DATE: OCTOBER 2014
------------	--------------------

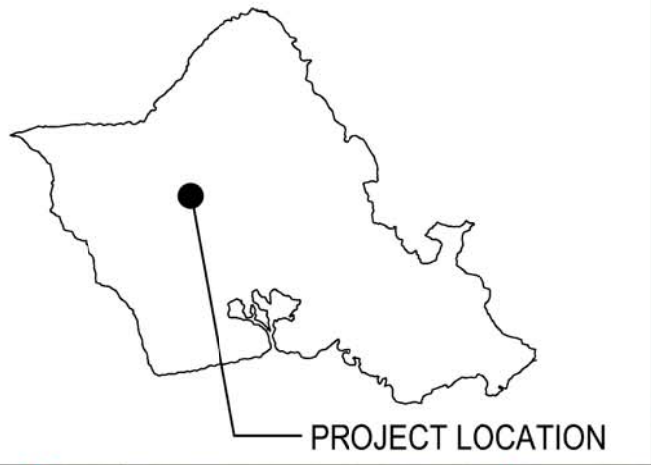

LAKE WILSON

DISCHARGE
POINT 4

OUTFALL

WILIKINA DRIVE

DRAIN INLET 6

KUNIA ROAD

PID 907

LEGEND	
FLOW	INLET
STREAM	OUTFALL
PROJECT LIMITS	
RECEIVING WATER	

FIGURE 3 - PID 907	
CENTRAL OAHU PERMANENT BMPS AND ERODED SLOPE REPAIRS, PHASE 1	
SCALE: NTS	DATE: OCTOBER 2014