


ATTACHMENT A-3


Site-Specific Best Management Plan and Drainage Maps *(Section 7.2.6.1, 7.2.6.2, and 7.2.6.8 of SWPPP)*

(This page intentionally left blank.)


| FED. ROAD DIST. NO. | STATE | PROJ. NO. | FISCAL YEAR | SHEET NO. | TOTAL SHEETS |
|---------------------|-------|--------------|-------------|-----------|--------------|
| HAWAII | HAW. | HWY-0-02-18M | 2018 | 11 | 33 |

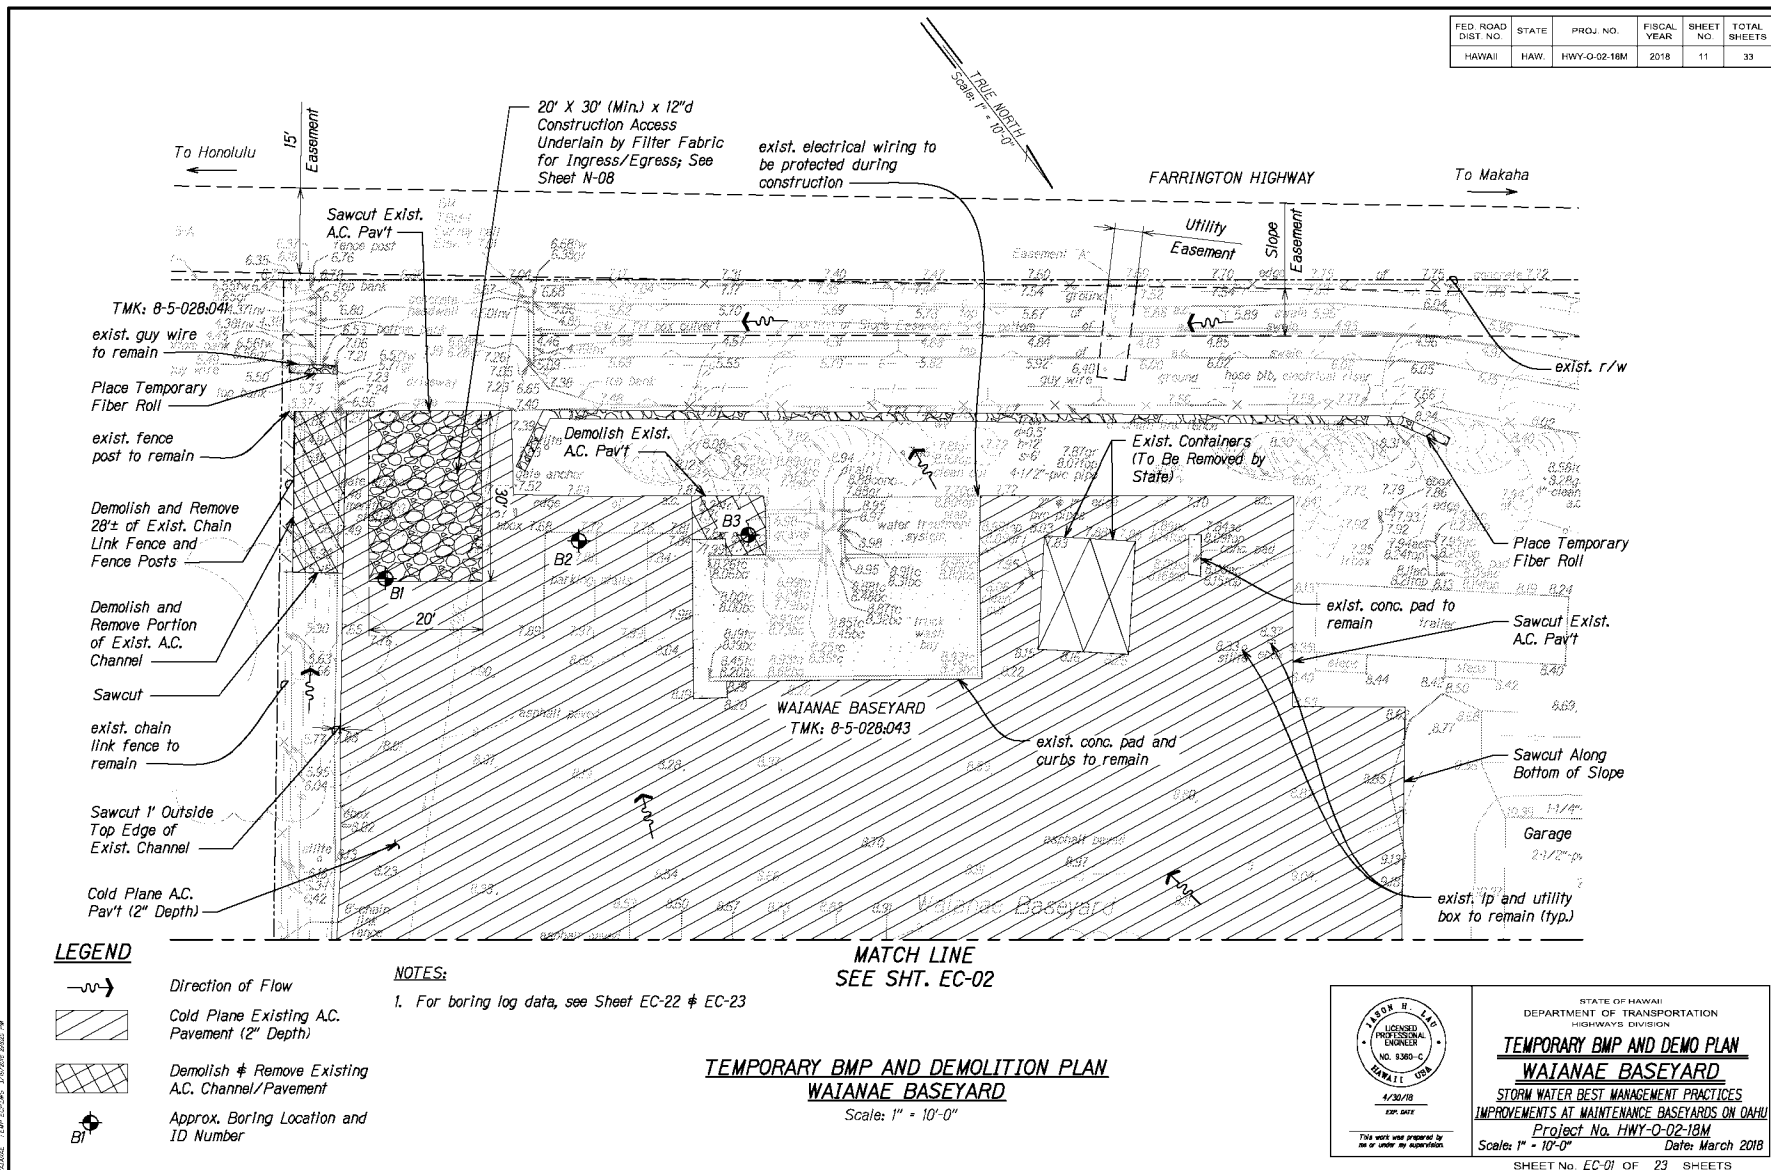

| FED. ROAD DIST. NO. | STATE | PROJ. NO. | FISCAL YEAR | SHEET NO. | TOTAL SHEETS |
|---------------------|-------|--------------|-------------|-----------|--------------|
| HAWAII | HAW. | HWY-0-02-18M | 2018 | 12 | 33 |

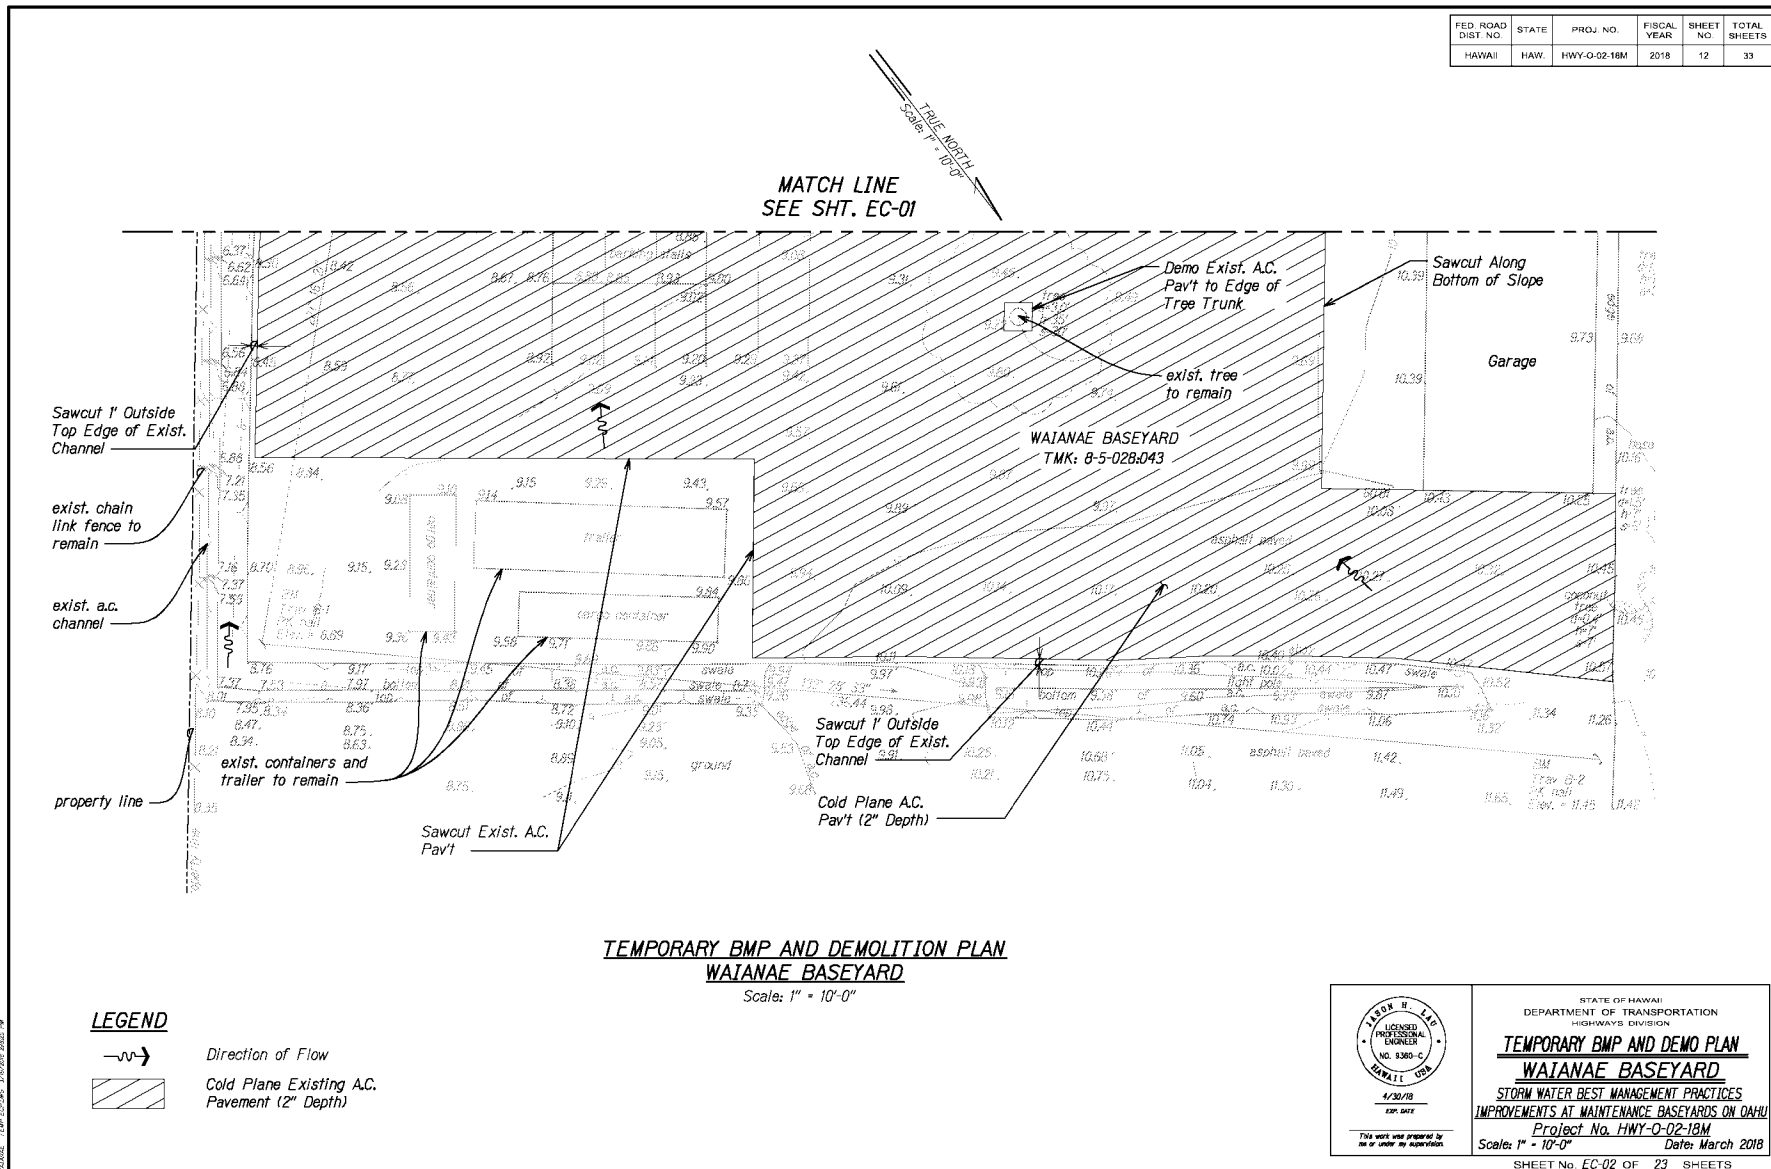


 
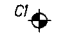
| FED. ROAD DIST. NO. | STATE | PROJ. NO. | FISCAL YEAR | SHEET NO. | TOTAL SHEETS |
|---------------------|-------|--------------|-------------|-----------|--------------|
| HAWAII | HAW. | HWY-0-02-18M | 2018 | 18 | 33 |

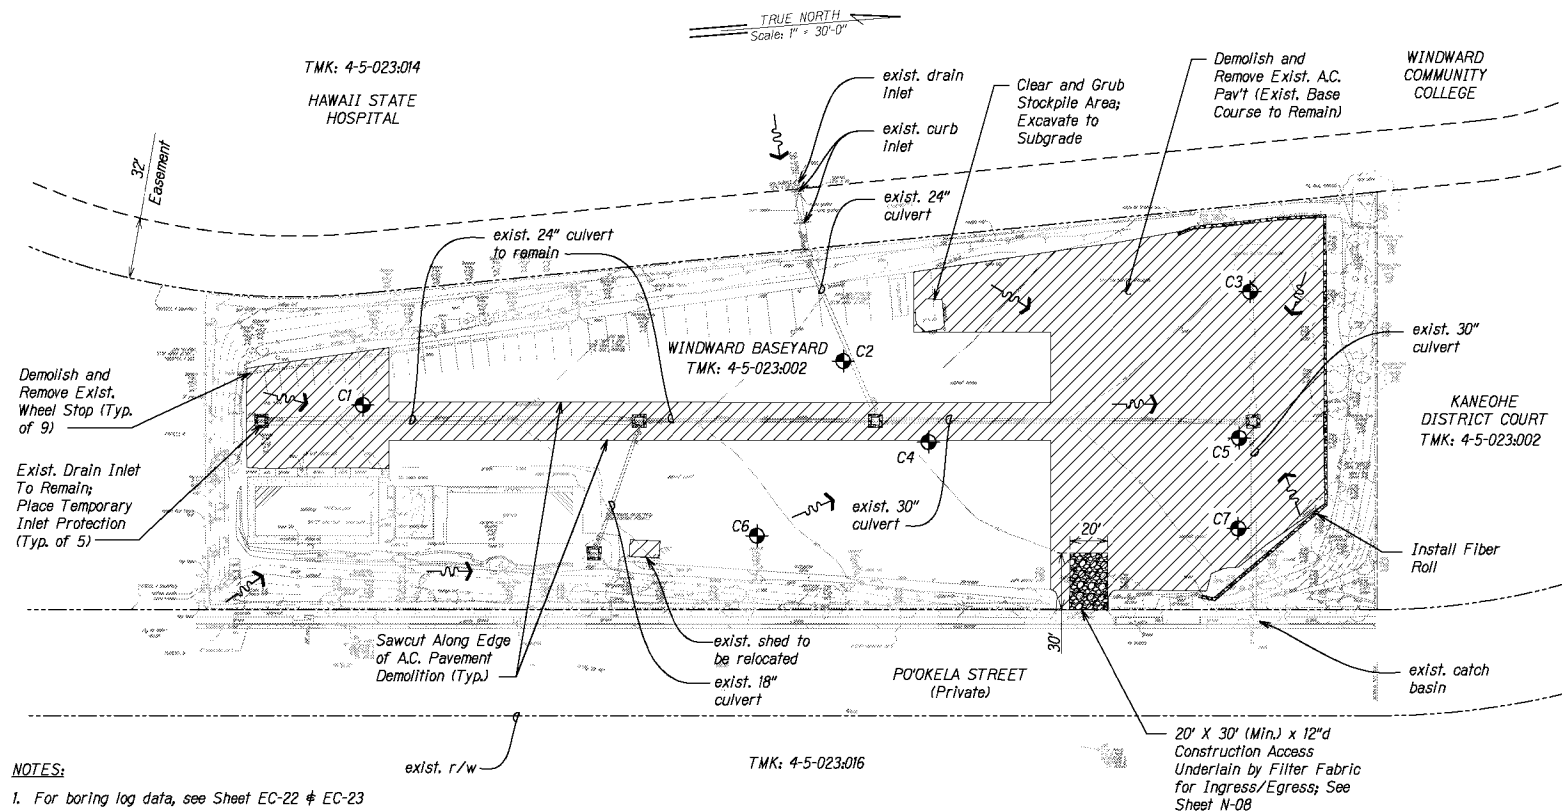

NOTES:


1. For boring log data, see Sheet EC-22 & EC-23

LEGEND

-  A.C. Pavement Demolition, Approx. 2" to 3.5" Thick (Exist. Base Course to Remain)
-  Direction of Flow
-  Approx. Boring Location and ID Number

TEMPORARY BMP AND DEMOLITION PLAN WINDWARD BASEYARD

Scale: 1" = 30'-0"



4/30/18
EXP. DATE

This work was prepared by me or under my supervision.

STATE OF HAWAII
DEPARTMENT OF TRANSPORTATION
HIGHWAYS DIVISION

TEMPORARY BMP AND DEMO PLAN
WINDWARD BASEYARD

STORM WATER BEST MANAGEMENT PRACTICES
IMPROVEMENTS AT MAINTENANCE BASEYARDS ON OAHU
Project No. HWY-0-02-18M
Scale: 1" = 30'-0" Date: March 2018

SHEET No. EC-08 OF 23 SHEETS

(This page intentionally left blank.)