



FED. ROAD DIST. NO.	STATE	FEDERAL AID PROJ. NO.	FISCAL YEAR	SHEET NO.	TOTAL SHEETS
<i>HAWAII</i>	<i>HAW.</i>	<i>NH-0300(205)</i>	<i>2024</i>	<i>19</i>	<i>197</i>


TRAFFIC CONTROL PHASE 2 - SIGN H201R-874

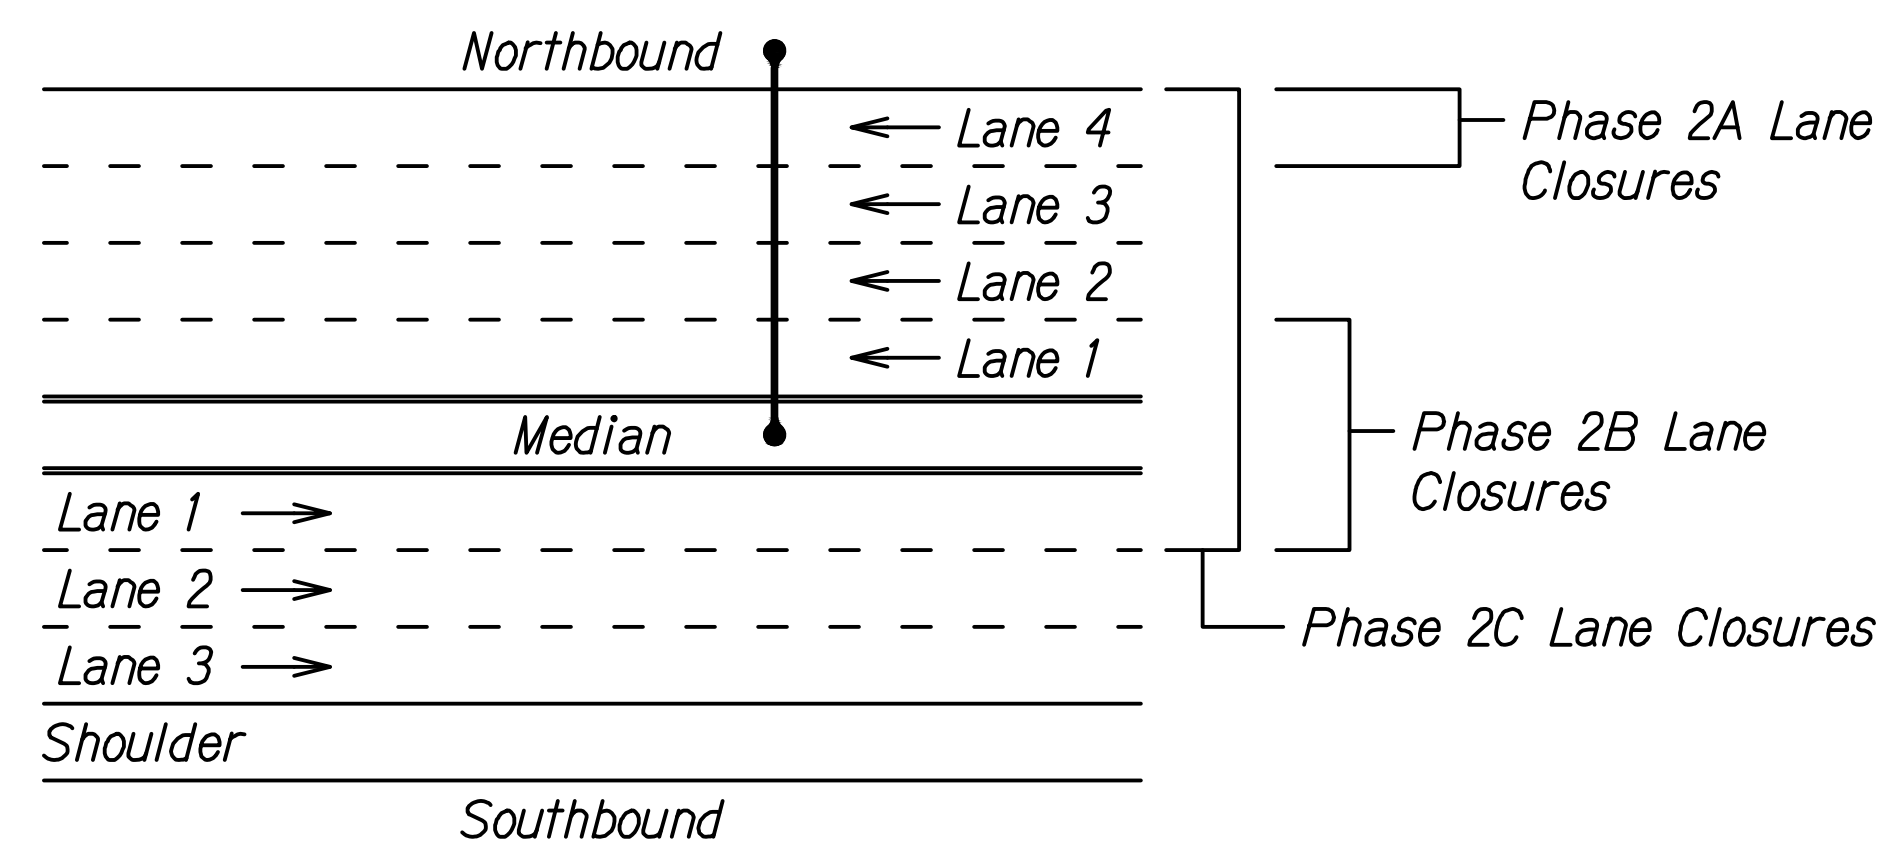

TRAFFIC CONTROL PHASE 3 - SIGN H1WB-421

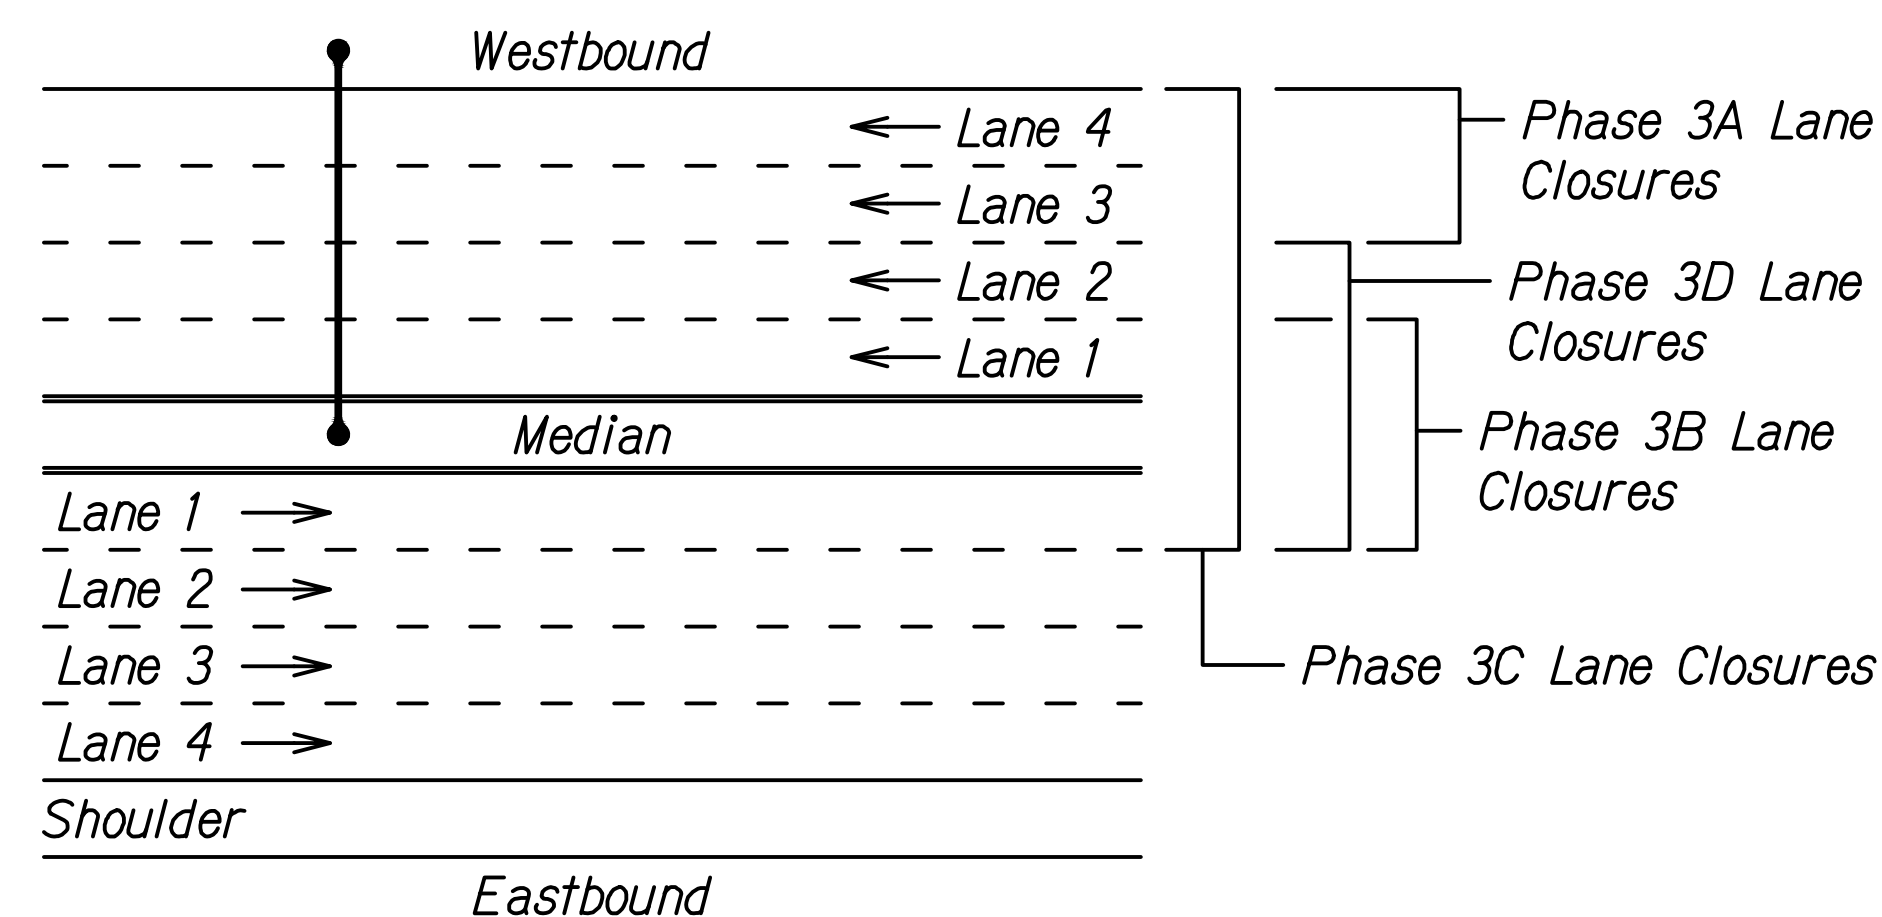


TRAFFIC CONTROL PHASE 6 - SIGN H1EB-104

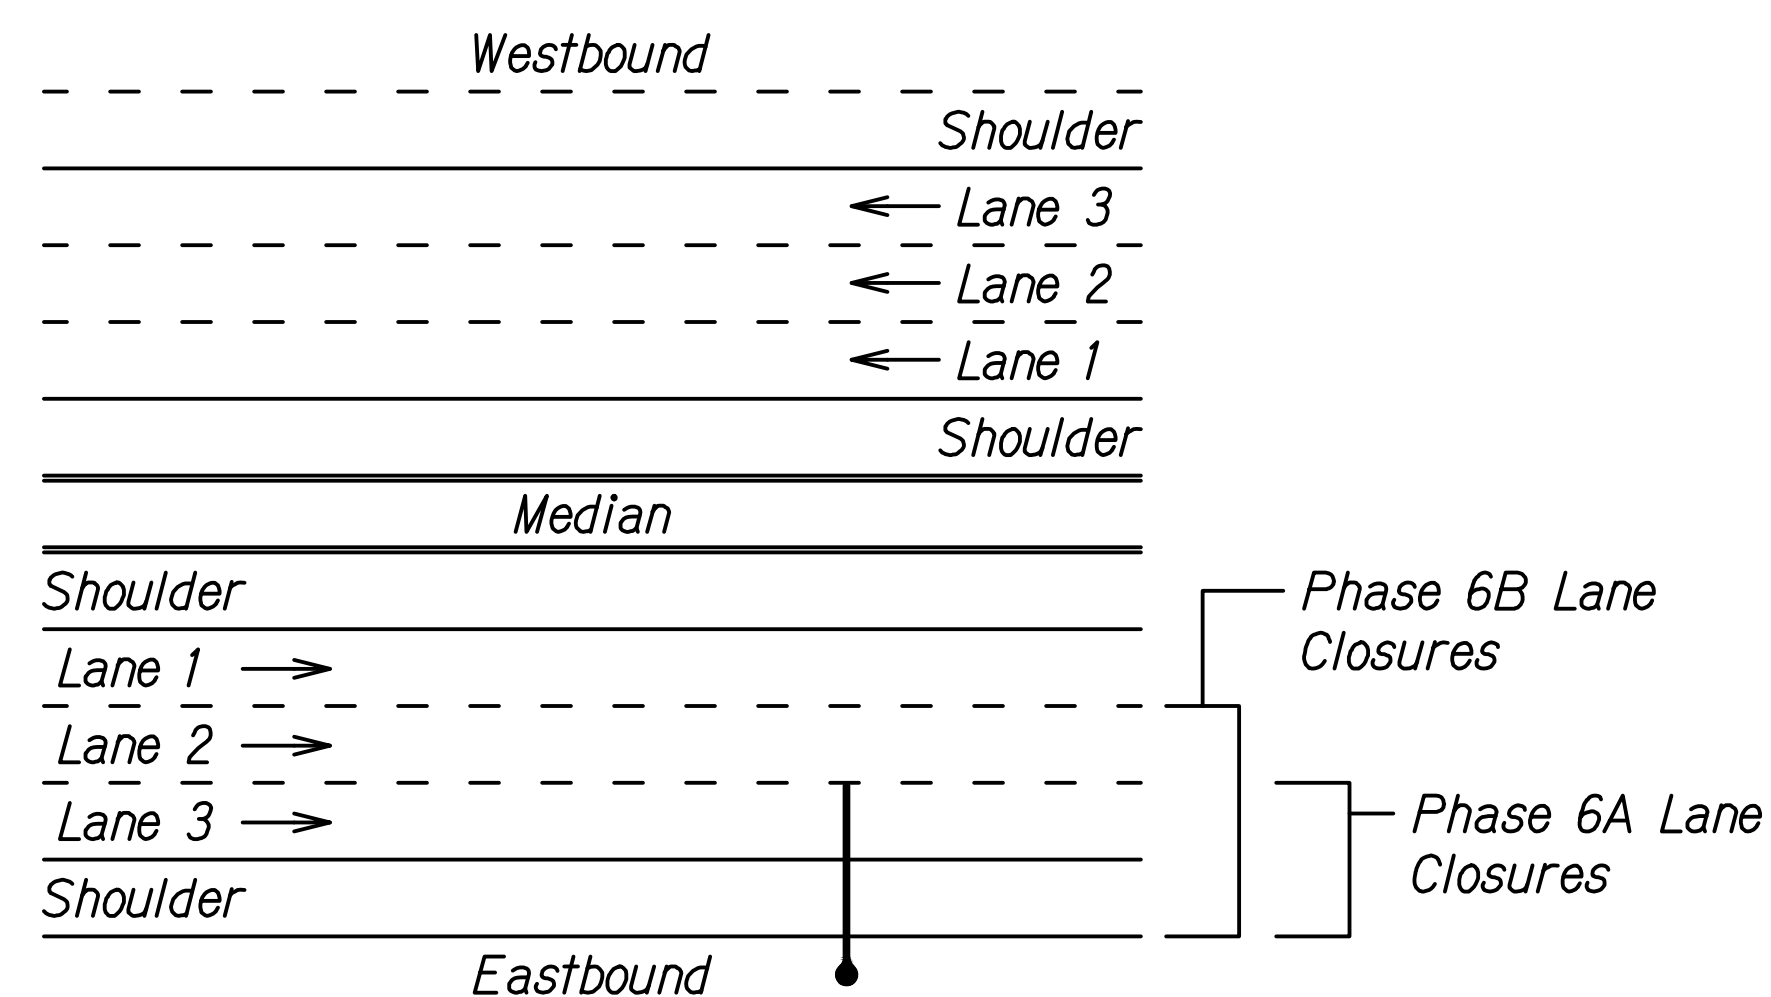

Construction Phasing Schedule		
Phase	Closure Description	Allowable Lane Closure Hours*
2A	Northbound Lane 4	Mon-Th 8:00 pm to 12:00 midnight Mon-Fri 12:00 midnight to 4:00 am Saturday and Sunday midnight to midnight
2B	Northbound Lane 1 + Southbound Lane 1	Mon-Th 8:00 pm to 12:00 midnight Mon-Fri 12:00 midnight to 4:00 am Saturday and Sunday midnight to midnight
2C	Full Northbound Roadway + Southbound Lane 1	Sun-Th 8:00 pm to 12:00 midnight Mon-Fri 12:00 midnight to 4:00 am Maximum 2 times for up to 2 consecutive days each
3A**	Westbound Lane 3 & 4	Mon-Th 9:00 pm to 12:00 midnight Mon-Fri 12:00 midnight to 4:00 am Sunday midnight to midnight
3B**	Westbound Lane 1 + Eastbound Lane 1	Sun-Th 9:00 pm to 12:00 midnight Mon-Fri 12:00 midnight to 4:00 am Maximum 2 Weekend Closures (Phase 3B or 3D): Sat midnight to 8:00 am and 11:00 pm to midnight Sun midnight to midnight Mon midnight to 4:00 am
3C**	Full Westbound Freeway + Eastbound Lane 1	Sun-Th 9:00 pm to 12:00 midnight Mon-Fri 12:00 midnight to 4:00 am Maximum 2 times for up to 2 consecutive days each
3D**	Westbound Lane 1 & 2 Eastbound Lane 1	Sun-Th 9:00 pm to 12:00 midnight Mon-Fri 12:00 midnight to 4:00 am Maximum 2 Weekend Closures (Phase 3B or 3D): Sat midnight to 8:00 am and 11:00 pm to midnight Sun midnight to midnight Mon midnight to 4:00 am
6A	Eastbound Lane 3	Mon-Th 6:00 pm to 12:00 midnight Mon-Fri 12:00 midnight to 4:00 am Saturday and Sunday midnight to midnight
6B	Eastbound Lanes 2 & 3	Sun-Th 7:00 pm to 12:00 midnight Mon-Fri 12:00 midnight to 4:00 am


* *The Contractor shall comply with the conditions of the Community Noise Permit and Noise Variance, specifically, the work that is permitted during the variance hours.*

**** For Phase 3 lanes closures, Contractor shall coordinate with adjacent Gulick Avenue Bridge Project.**


	STATE OF HAWAII DEPARTMENT OF TRANSPORTATION HIGHWAYS DIVISION
	<u>CONSTRUCTION</u> <u>PHASING PLAN</u>
THIS WORK WAS PREPARED BY ME OR UNDER MY SUPERVISION.	<u>INTERSTATE ROUTE H-1 AND H-201</u> <u>DESTINATION SIGN UPGRADE/REPLACEMENT, PHASE 3E</u> <u>FAP NO. NH-0300(205)</u>
SIGNATURE <i>Pamela K. Uyeda</i> 04/30/24 EXPIRATION DATE DATE OF ENDORSEMENT	Scale: None Date: Oct. 2023

FED. ROAD DIST. NO.	STATE	FEDERAL AID PROJ. NO.	FISCAL YEAR	SHEET NO.	TOTAL SHEETS
HAWAII	HAW.	NH-0300(205)	2024	20	197


TRAFFIC CONTROL PHASE 7 - SIGN H1ER-260

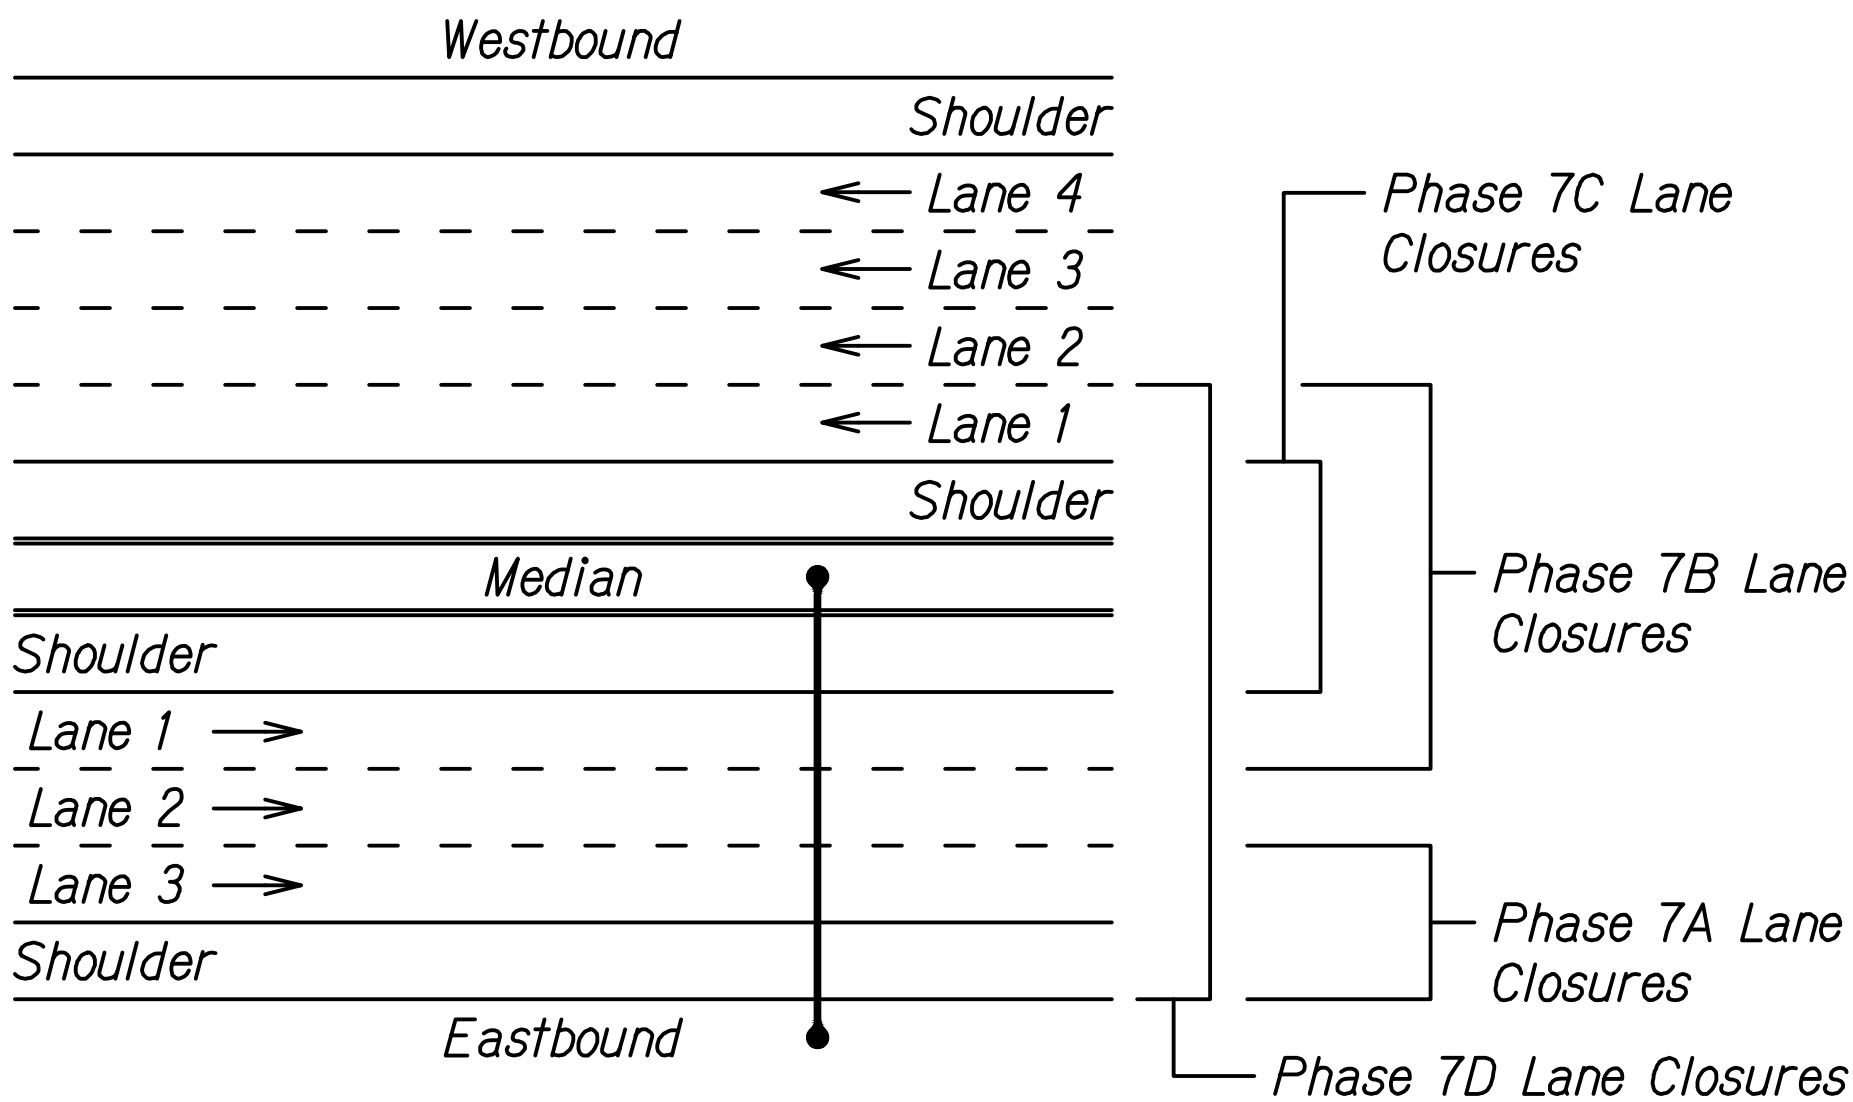

TRAFFIC CONTROL PHASE 10 - SIGN H2NBR-722

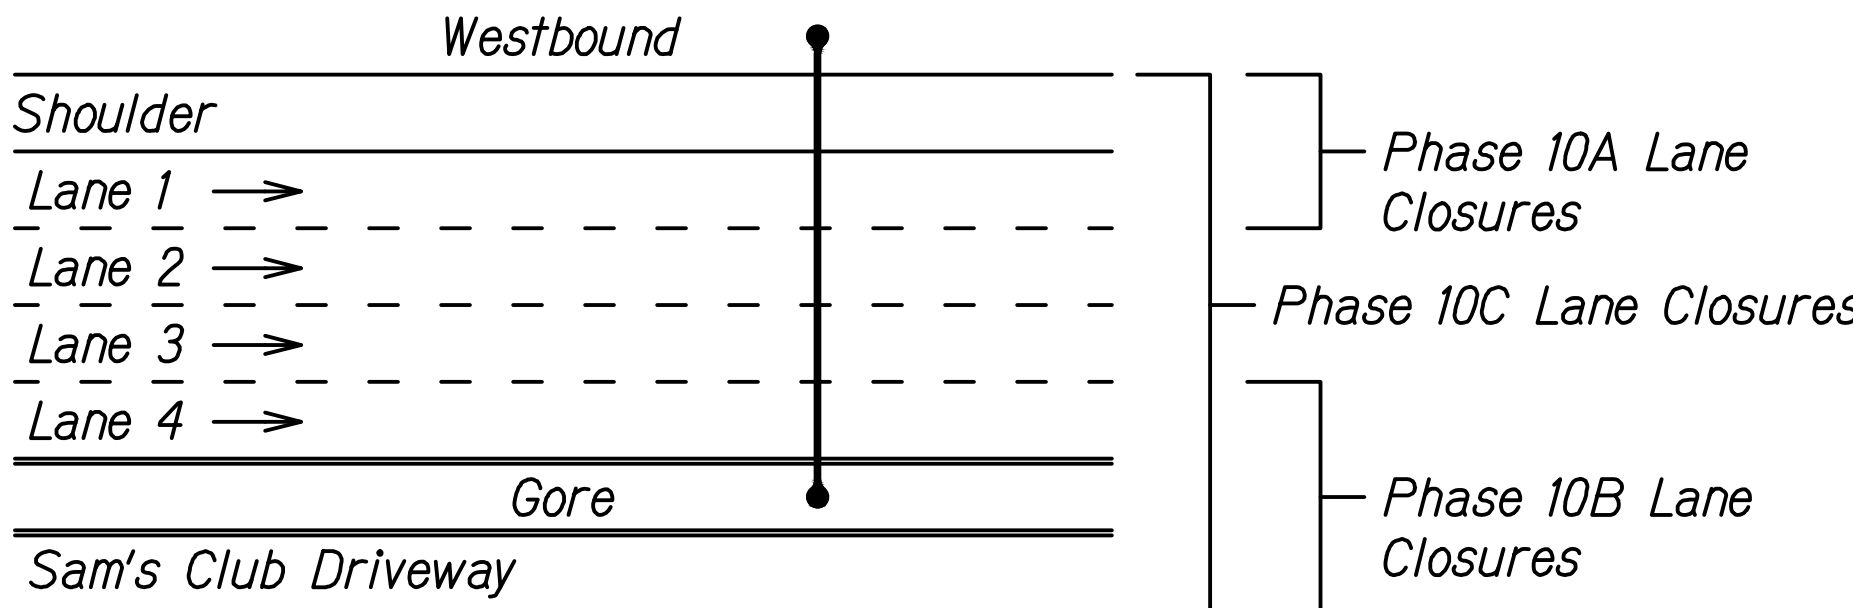

TRAFFIC CONTROL PHASE 11 - SIGN 78WB-853

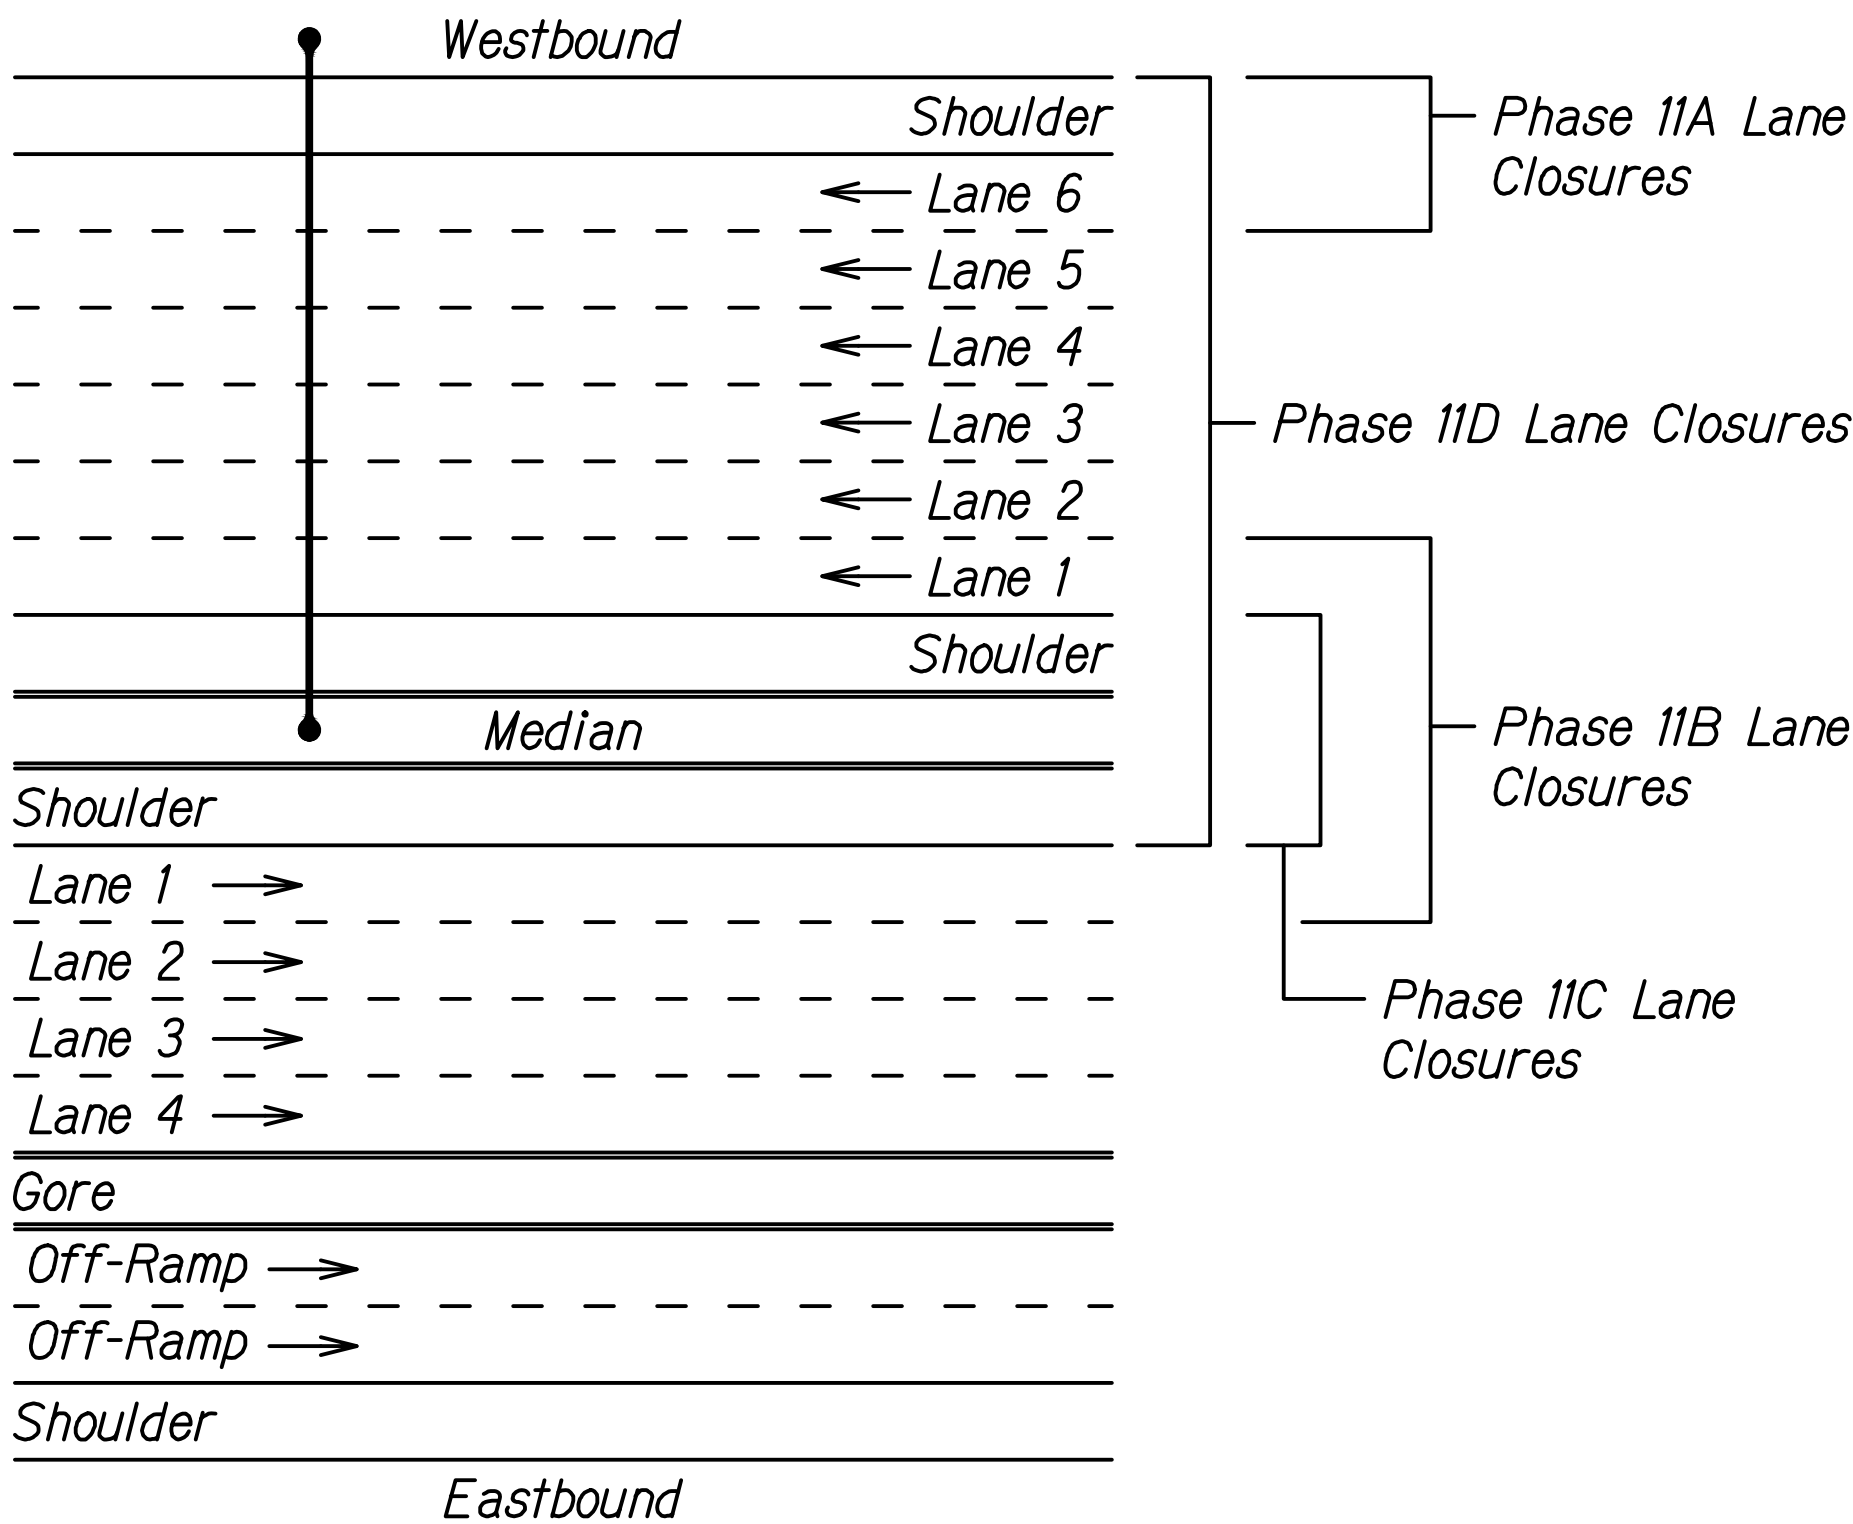

Construction Phasing Schedule		
Phase	Closure Description	Allowable Lane Closure Hours*
7A**	Eastbound Lane 3	Sat-Sun midnight to midnight Mon-Fri 12:00 midnight to 2:00 pm Mon-Fri 6:00 pm to 12:00 midnight
7B**	Eastbound Lane 1 + Westbound Lane 1	Sat-Sun midnight to midnight Mon-Fri 12:00 midnight to 4:00 am Mon-Fri 8:00 am to 2:00 pm Mon-Fri 6:00 pm to 12:00 midnight
7C**	Median shoulder both directions	Sat-Sun midnight to midnight Mon-Fri 12:00 midnight to 4:00 am Mon-Fri 8:00 am to 2:00 pm Mon-Fri 6:00 pm to 12:00 midnight
7D**	Full Eastbound Roadway + Westbound Lane 1	Sun-Th 6:00 pm to 12:00 midnight Mon-Fri 12:00 midnight to 4:00 am Maximum 2 times for up to 2 consecutive days each
10A	Westbound Lane 1	Sun-Th 8:00 pm to 12:00 midnight Mon-Fri 12:00 midnight to 4:00 am
10B	Westbound Lane 4 + Sam's Club Driveway	Sun-Th 9:00 pm to 12:00 midnight Mon-Fri 12:00 midnight to 4:00 am
10C	Full Westbound Roadway + Sam's Club Driveway	Sun-Th 9:00 pm to 12:00 midnight Mon-Fri 12:00 midnight to 4:00 am Maximum 2 times for up to 2 consecutive days each
11A	Westbound Lane 6	Mon-Th 8:00 pm to 12:00 midnight Mon-Fri 12:00 midnight to 4:00 am Sunday midnight to midnight
11B	Westbound Lane 1 + Eastbound Lane 1	Mon-Th 8:00 pm to 12:00 midnight Mon-Fri 12:00 midnight to 4:00 am Sunday midnight to midnight
11C	Median shoulder both directions	No Restriction
11D	Full Westbound Freeway + Eastbound Lane 1	Sun-Th 9:00 pm to 12:00 midnight Mon-Fri 12:00 midnight to 4:00 am Maximum 2 times for up to 2 consecutive days each

* The Contractor shall comply with the conditions of the Community Noise Permit and Noise Variance, specifically, the work that is permitted during the variance hours.

** The Contractor shall notify JBPHH personnel a minimum of six (6) weeks prior to planned lane closures:

Capt. Samuel Doyel
Ph. (984) 218-8864
Email samuel.doyel.1@us.af.mil

Joe Clark
Ph. (808) 351-2242
Email joe.m.clark4.civ@us.navy.mil

PAMELA K. UYEDA

LICENSED PROFESSIONAL ENGINEER

No. 10352-C

HAWAII, U.S.A.

THIS WORK WAS PREPARED BY ME OR UNDER MY SUPERVISION.

SIGNATURE: *Pamela K. Uyeda* EXPIRATION DATE OF THE LICENSE: 04/30/24

STATE OF HAWAII

DEPARTMENT OF TRANSPORTATION

HIGHWAYS DIVISION

CONSTRUCTION PHASING PLAN

INTERSTATE ROUTE H-1 AND H-201

DESTINATION SIGN UPGRADE/REPLACEMENT, PHASE 3B

FAP NO. NH-0300(205)

Scale: None Date: Oct. 2023