


FED. ROAD DIST. NO.	STATE	FED. AID PROJ. NO.	FISCAL YEAR	SHEET NO.	TOTAL SHEETS
HAWAII	HAW.	STP-0001(36)	2008	1	42

CITY AND COUNTY OF HONOLULU
DEPARTMENT OF TRANSPORTATION SERVICES
TRAFFIC SIGNALS AND TECHNOLOGY DIVISION
HONOLULU, HAWAII

CONSTRUCTION PLANS FOR
TRAFFIC CONTROL SIGNALIZATION AT
VARIOUS LOCATIONS ON OAHU, PHASE X
FEDERAL AID PROJECT NO. STP-0001(36)
DISTRICT OF HONOLULU, ISLAND OF OAHU

INDEX TO DRAWINGS	
SHEET NO.	DESCRIPTION
C-1	TITLE SHEET
C-2	GENERAL PLAN AND LEGEND
C-3-6	NOTES - 1-4
C-7	DEMO PLAN - DILLINGHAM BLVD AND KOHOU STREET AND KOKEA STREET
C-8	CURB RAMP PLAN & DETAILS - DILLINGHAM BLVD AND KOHOU STREET
C-9	CURB RAMP PLAN & DETAILS - DILLINGHAM BLVD AND KOKEA STREET
C-10	CURB RAMP PLAN & DETAILS - LANIKUHANA AVENUE AND LANIPA'A STREET
C-11	CURB RAMP PLAN & DETAILS - KAMOKILA BOULEVARD AND NA'U STREET
C-12	CURB RAMP PLAN & DETAILS - KOMO MAI DRIVE AND HO'OMALU STREET
C-13	CURB RAMP PLAN & DETAILS - WAIAKAMILO ROAD AND MCNEILL STREET
C-14-17	CURB RAMP DETAILS - 1-4
C-18-19	MISCELLANEOUS DETAILS - 1-2
C-20	SIGNING AND STRIPING NOTES AND LEGEND
C-21	SIGNING AND STRIPING PLANS - DILLINGHAM BLVD AND KOHOU ST. AND KOKEA ST.
C-22	SIGNING AND STRIPING PLANS - LANIKUHANA AVENUE AND LANIPA'A STREET
C-23	SIGNING AND STRIPING PLANS - KAMOKILA BOULEVARD AND NA'U STREET
C-24	SIGNING AND STRIPING PLANS - KOMO MAI DRIVE AND HO'OMALU STREET
C-25	SIGNING AND STRIPING PLANS - WAIAKAMILO ROAD AND MCNEILL STREET
C-26	TRAFFIC SIGNAL NOTES AND LEGEND
C-27	TRAFFIC SIGNAL PLAN - DILLINGHAM BLVD AND KOHOU ST. AND KOKEA ST.
C-28	TRAFFIC SIGNAL PLAN - LANIKUHANA AVENUE AND LANIPA'A STREET
C-29	TRAFFIC SIGNAL PLAN - KAMOKILA BOULEVARD AND NA'U STREET
C-30	TRAFFIC SIGNAL PLAN - KOMO MAI DRIVE AND HO'OMALU STREET
C-31	TRAFFIC SIGNAL PLAN - WAIAKAMILO ROAD AND MCNEILL STREET
C-32	TRAFFIC SIGNAL PLAN - BERETANIA STREET AND AALA STREET
C-33	TRAFFIC SIGNAL PLAN - KILAUEA AVENUE SCHOOL FLASHER
C-34	INTERCONNECT PLAN - LANIKUHANA AVENUE - MEHEULA PARKWAY TO HOLANI STREET
C-35	INTERCONNECT PLAN - KOMO MAI DRIVE - HO'OLAULEA STREET TO KAAHUMANU STREET
C-36	INTERCONNECT PLAN - WAIAKAMILO ROAD - MCNEILL TO KAUMUALII STREET
C-37-40	TRAFFIC SIGNAL DETAILS - 1-4
C-41	TRAFFIC SIGNAL PULLBOX DETAILS
C-42	STREET NAME SIGN DETAILS

VICINITY MAP

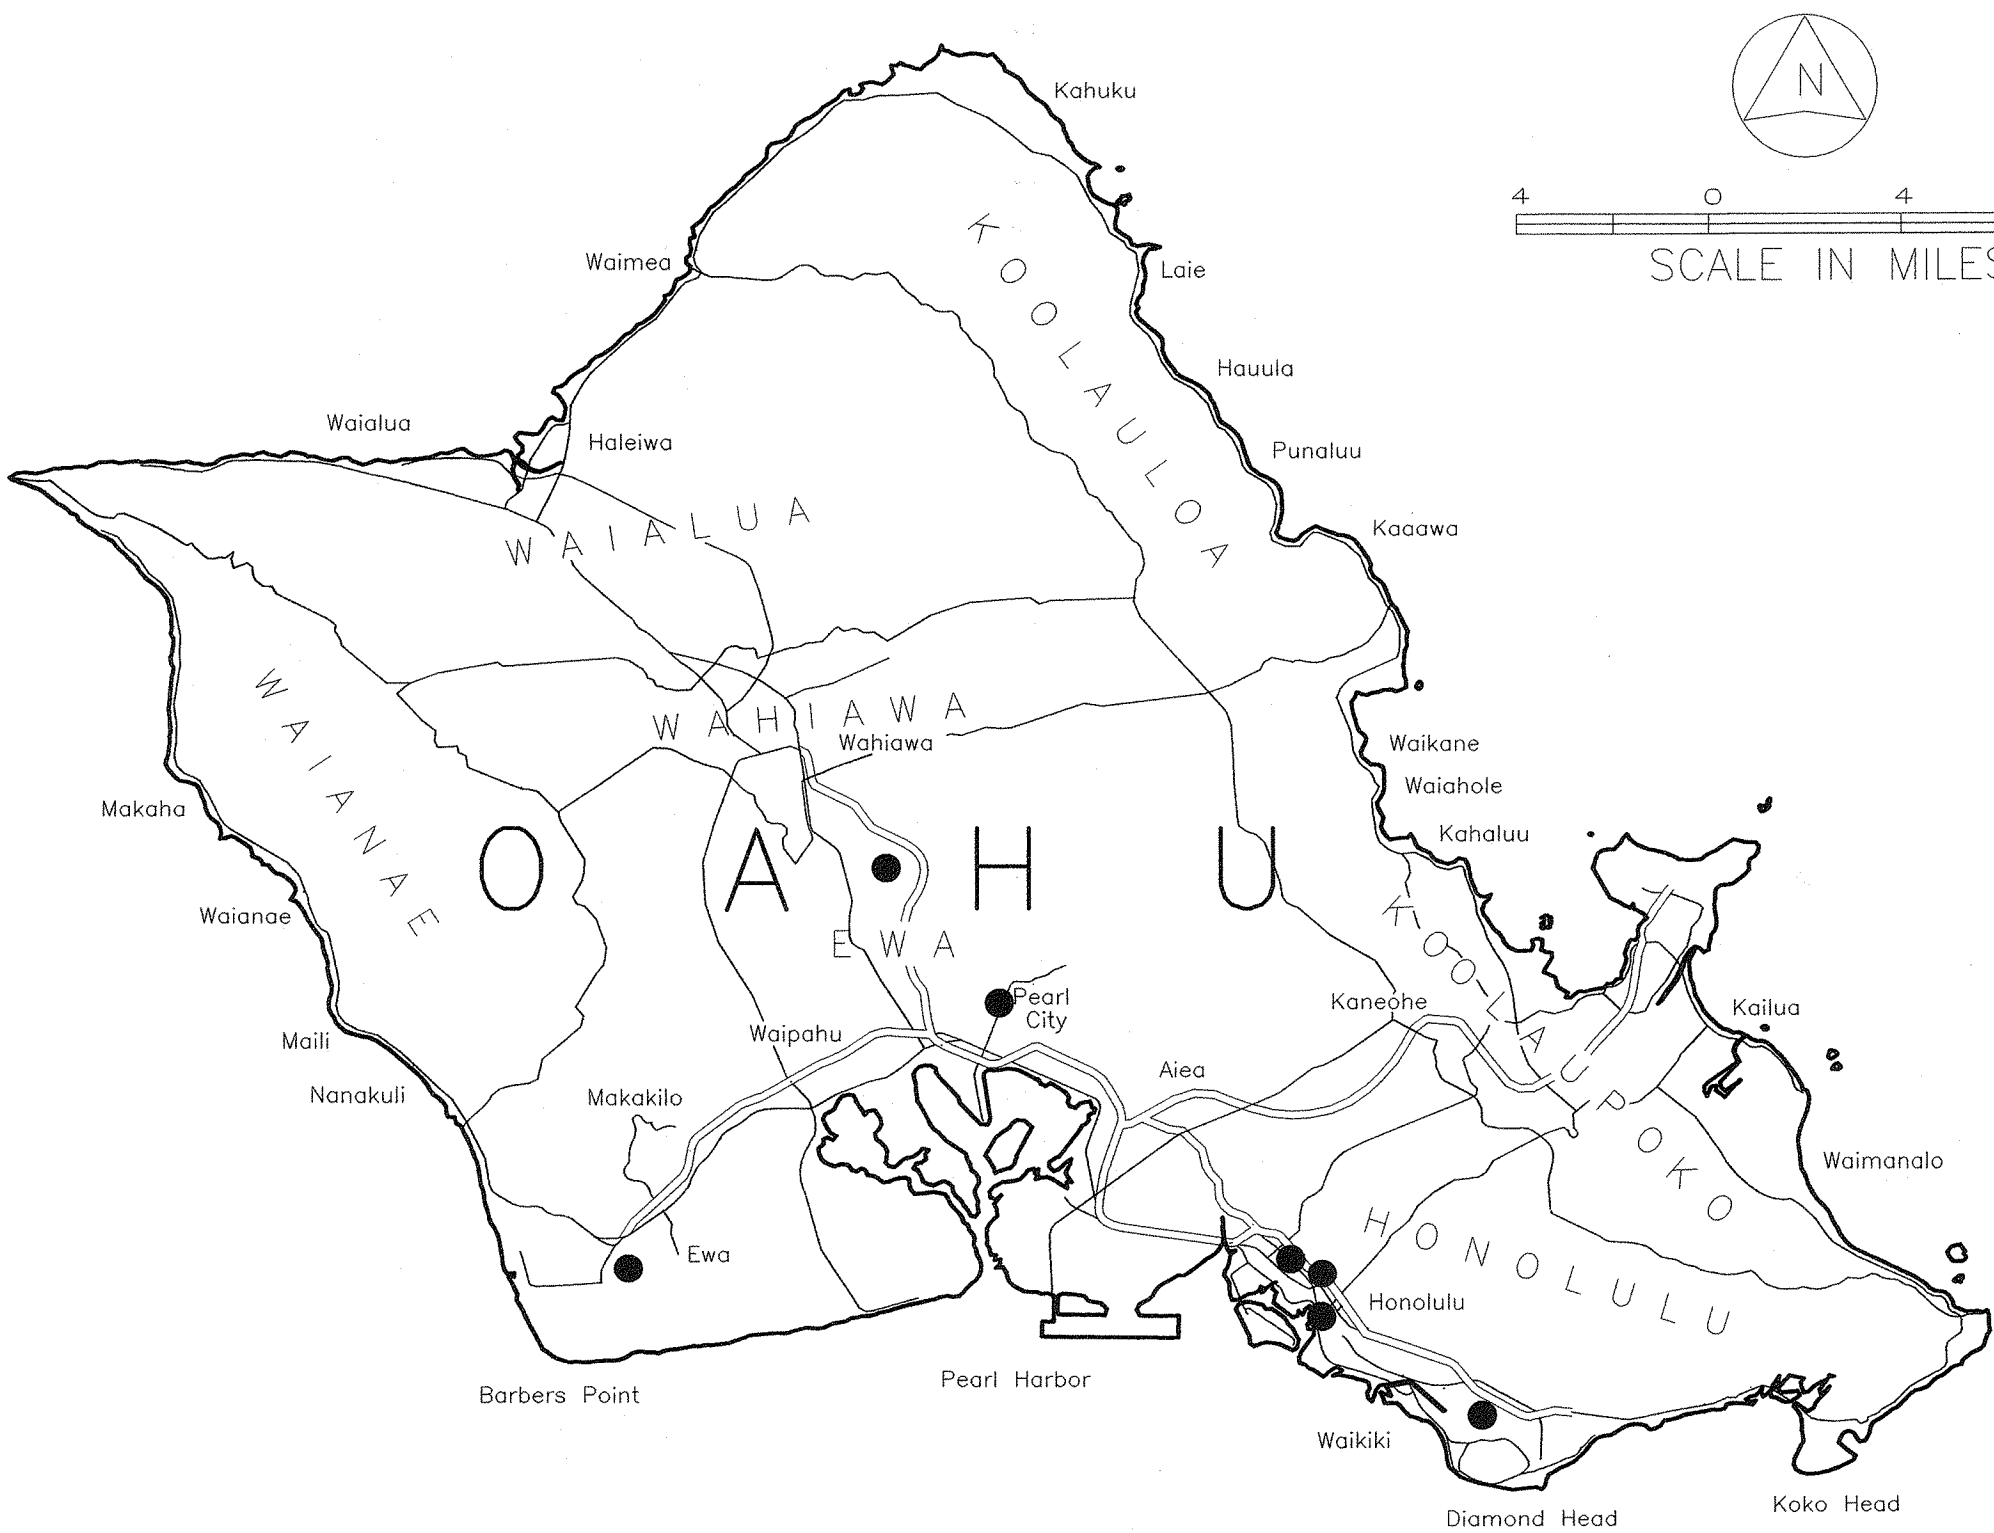

● TRAFFIC SIGNAL INTERSECTIONS

APPROVED

DIRECTOR, DEPARTMENT OF TRANSPORTATION SERVICES
CITY & COUNTY OF HONOLULU

DATE