



FED. ROAD DIST. NO.	STATE	PROJ. NO.	FISCAL YEAR	SHEET NO.	TOTAL SHEETS
HAWAII	HAW.	H3M-01-90M	1990	4	12

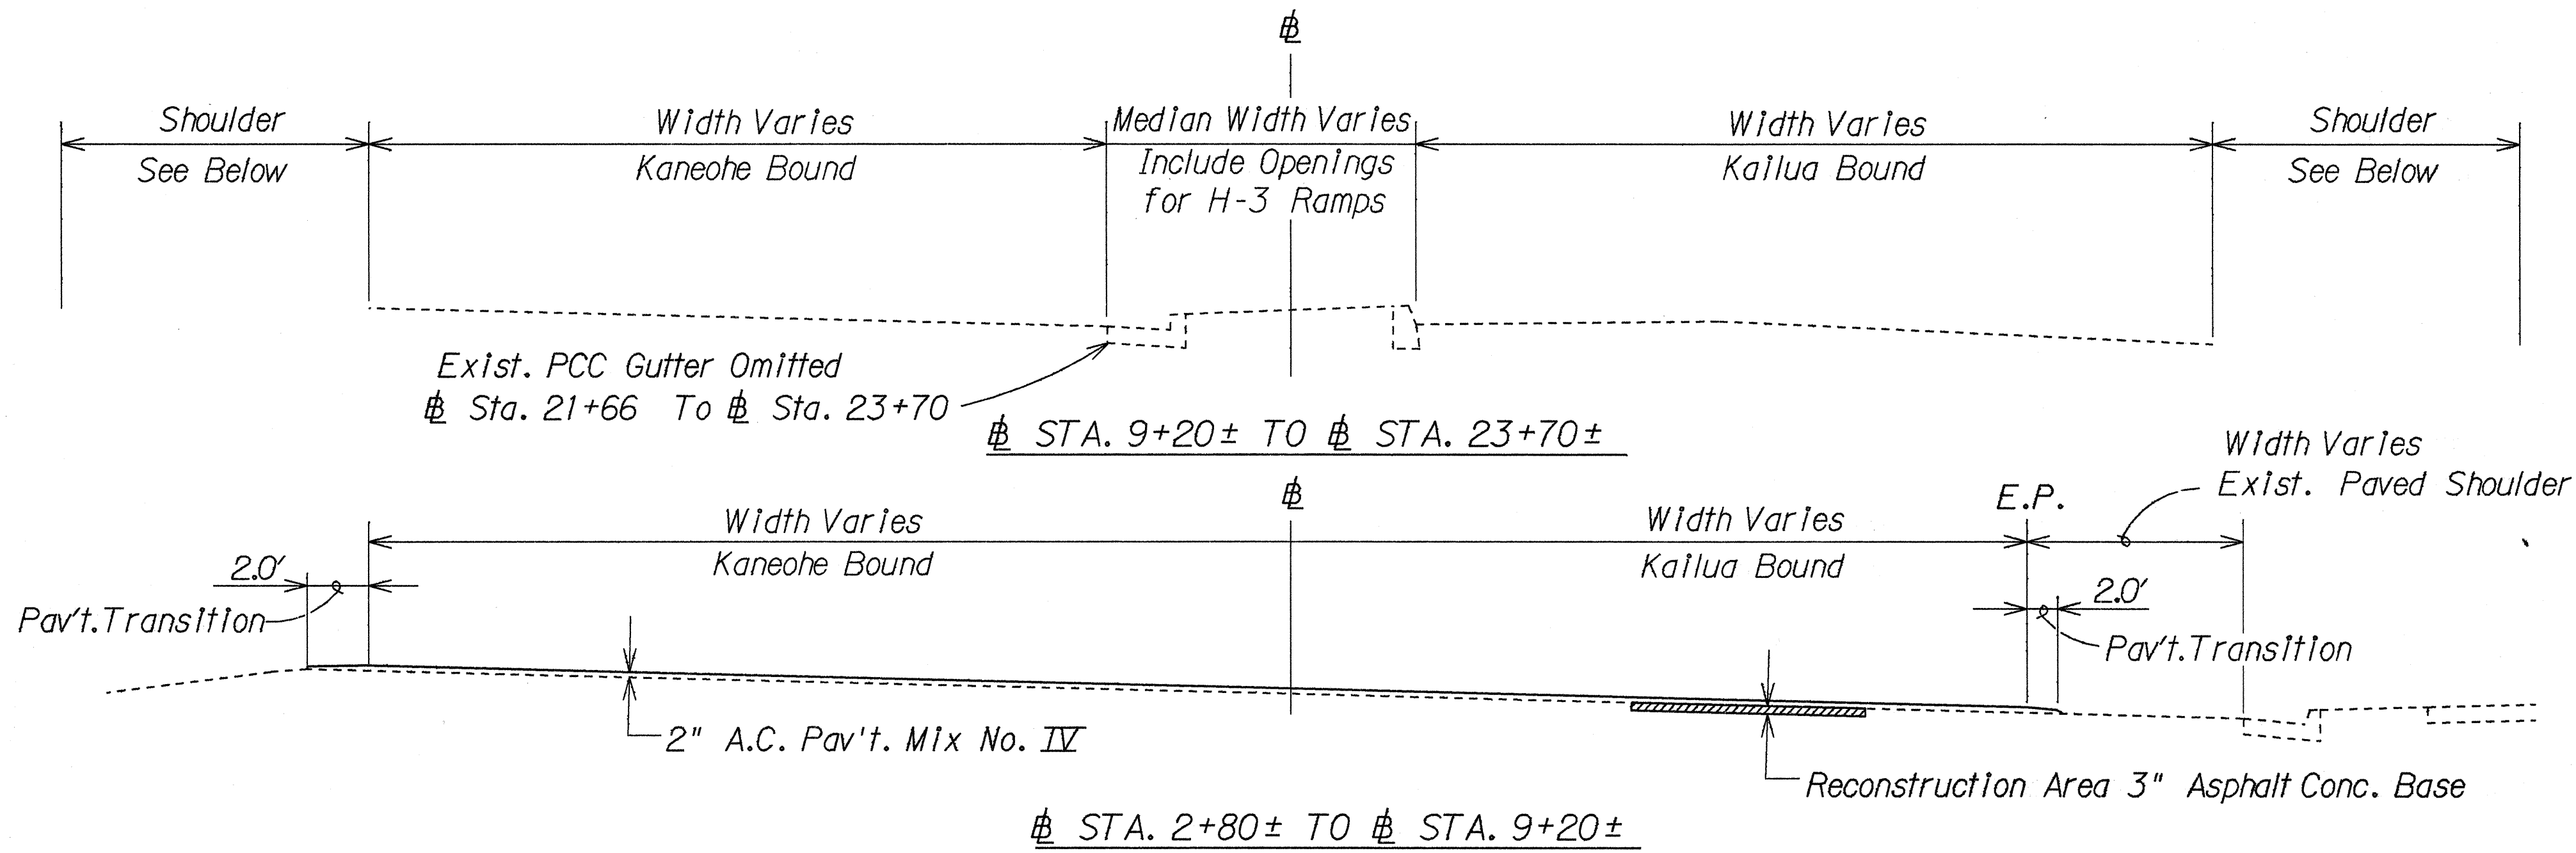


TYPICAL SECTIONS Kaneohe Bay Drive

1/4" = 1'-0"

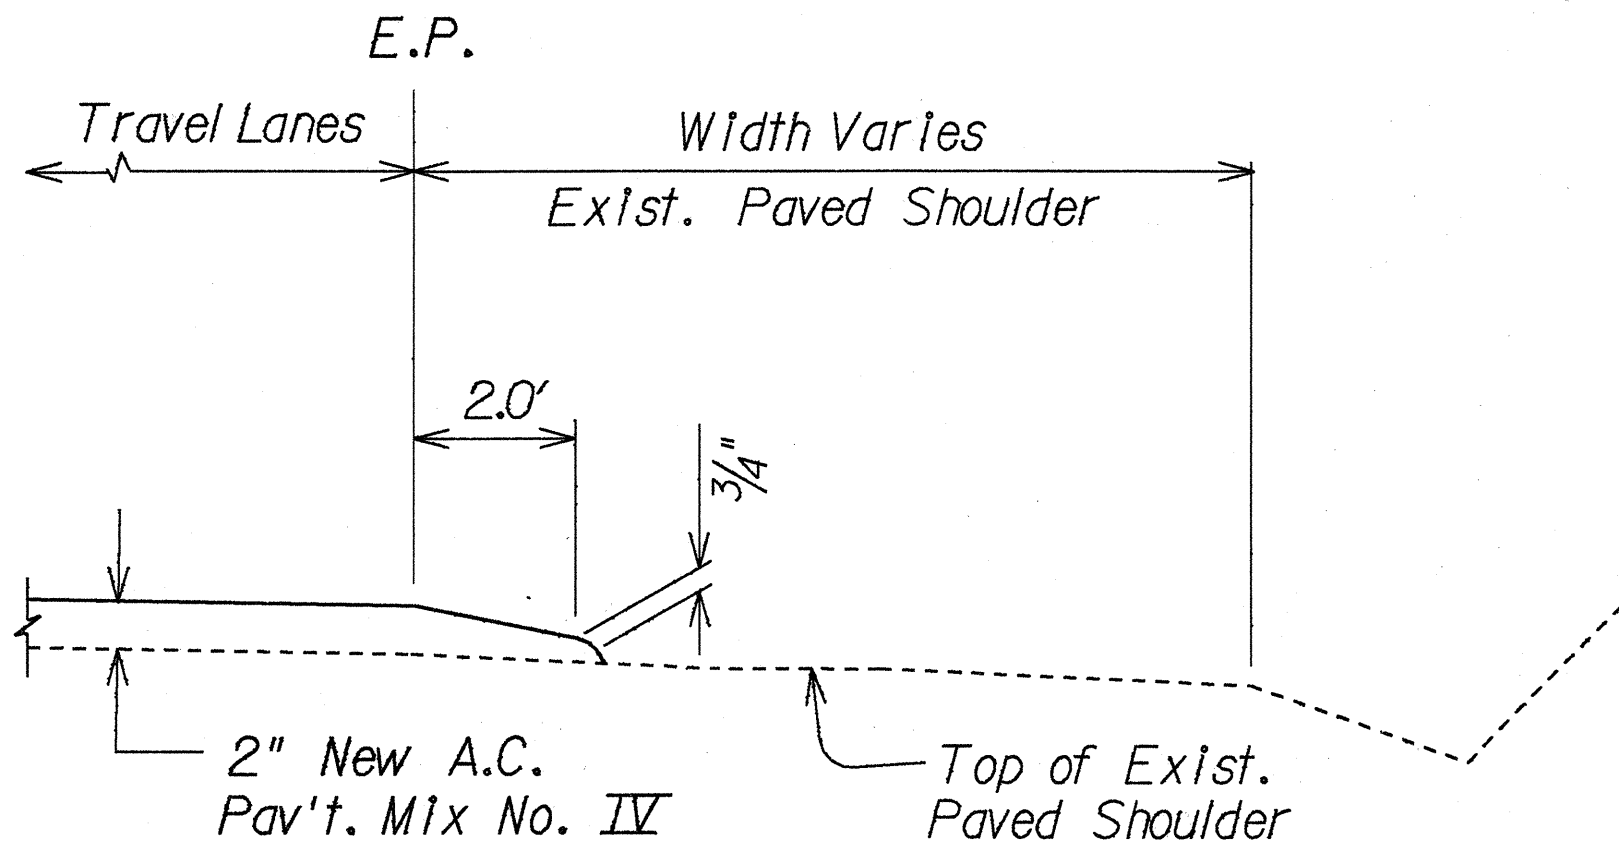


TYPICAL PAVEMENT TRANSITION AT EXISTING PAVED SHOULDER

Not To Scale

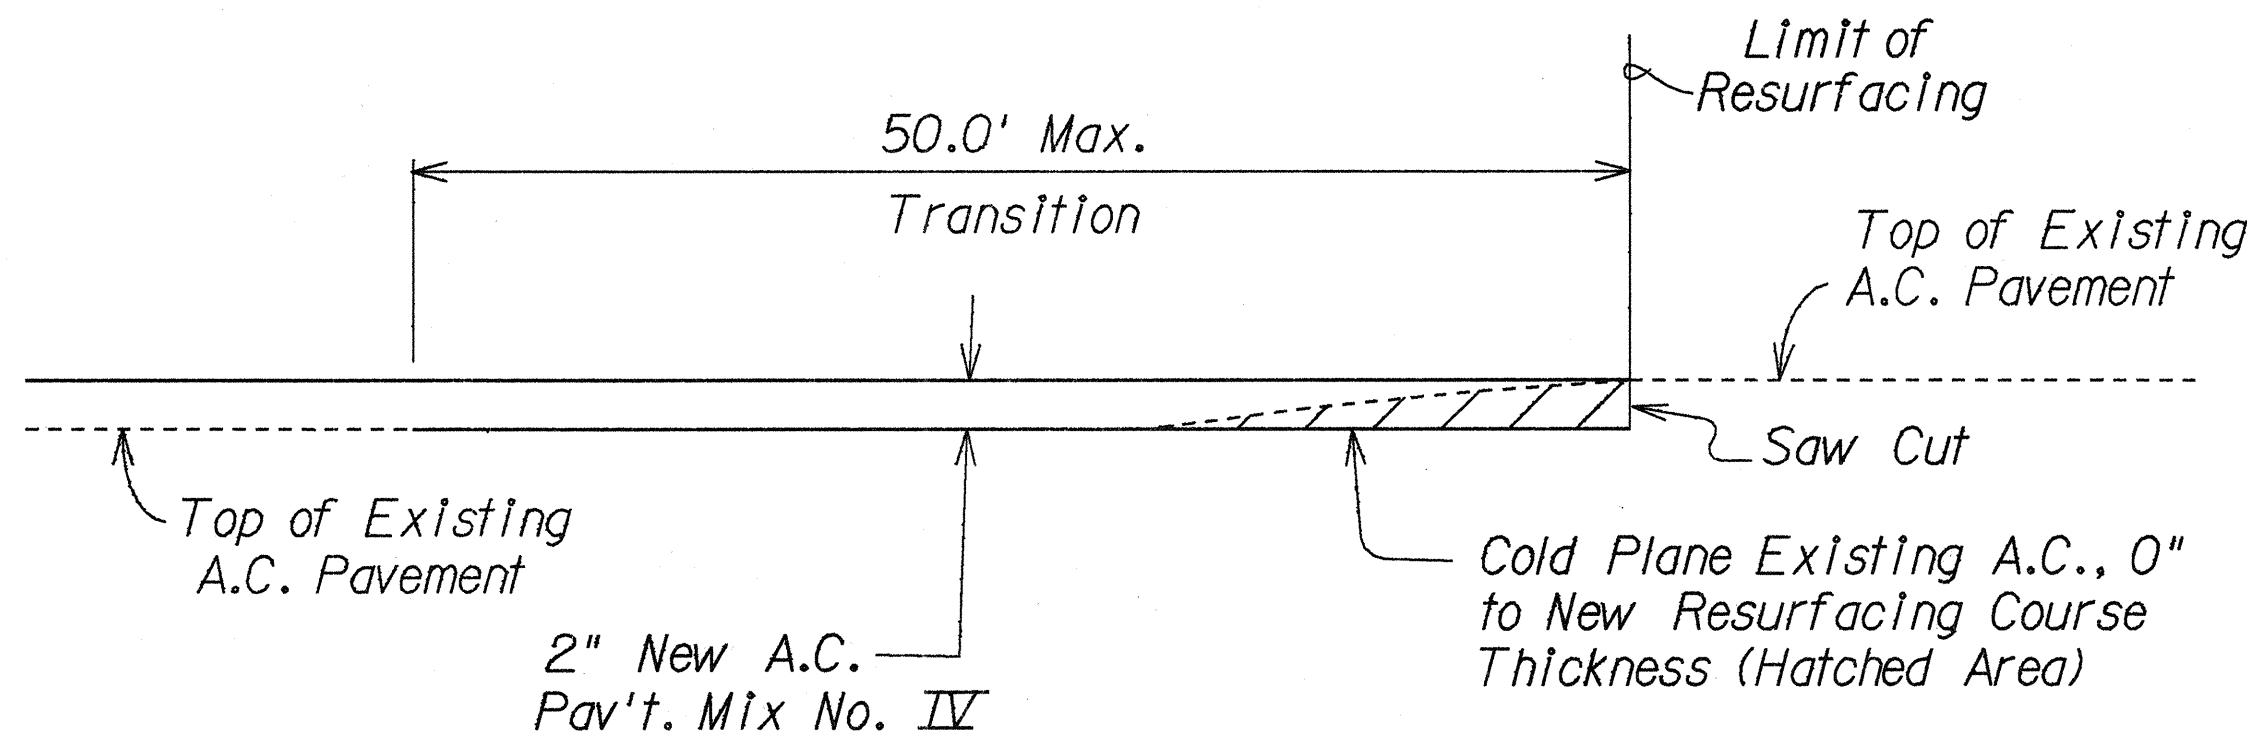

COLD PLANE DETAIL TRANSITION TO EXISTING PAVEMENT


Not To Scale

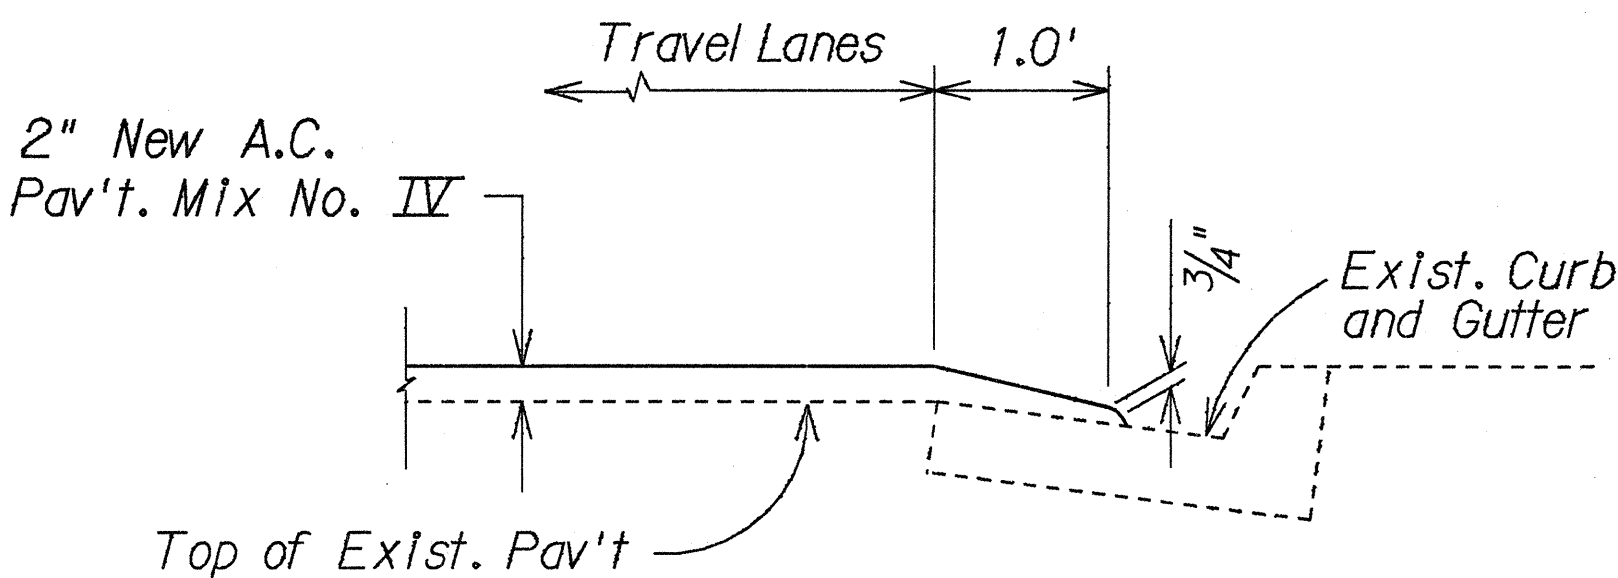

PAVEMENT TRANSITION DETAIL AT EXISTING CURB AND GUTTER


Kailua Bound Sta. 15+00±Rt. to Sta. 19+00±Rt.
Kailua Bound Sta. 9+20±Rt. to Sta. 14+00±Rt.
Kailua Bound Sta. 15+40±Rt. to Sta. 21+05±Rt.

Not To Scale

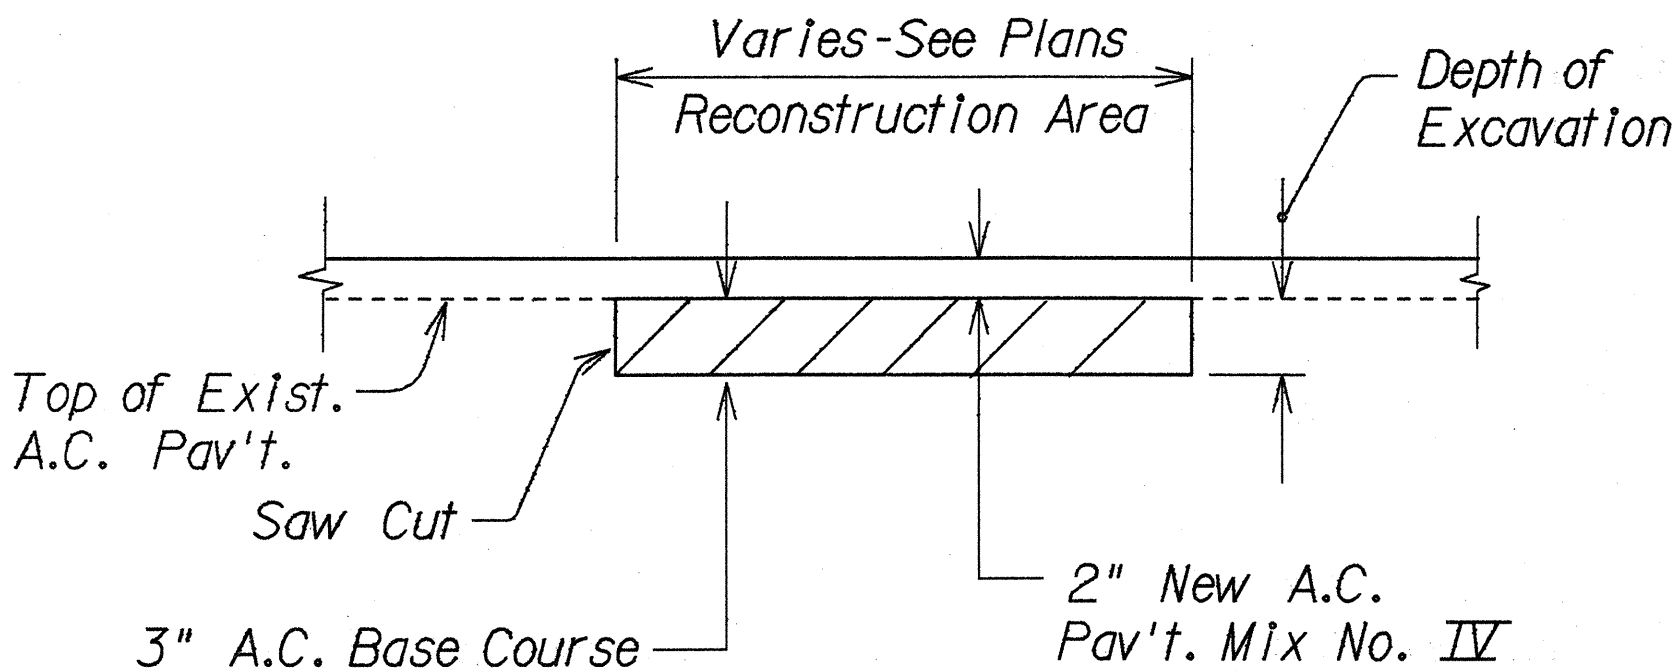


A.C. PAVEMENT RECONSTRUCTION DETAIL

Not To Scale

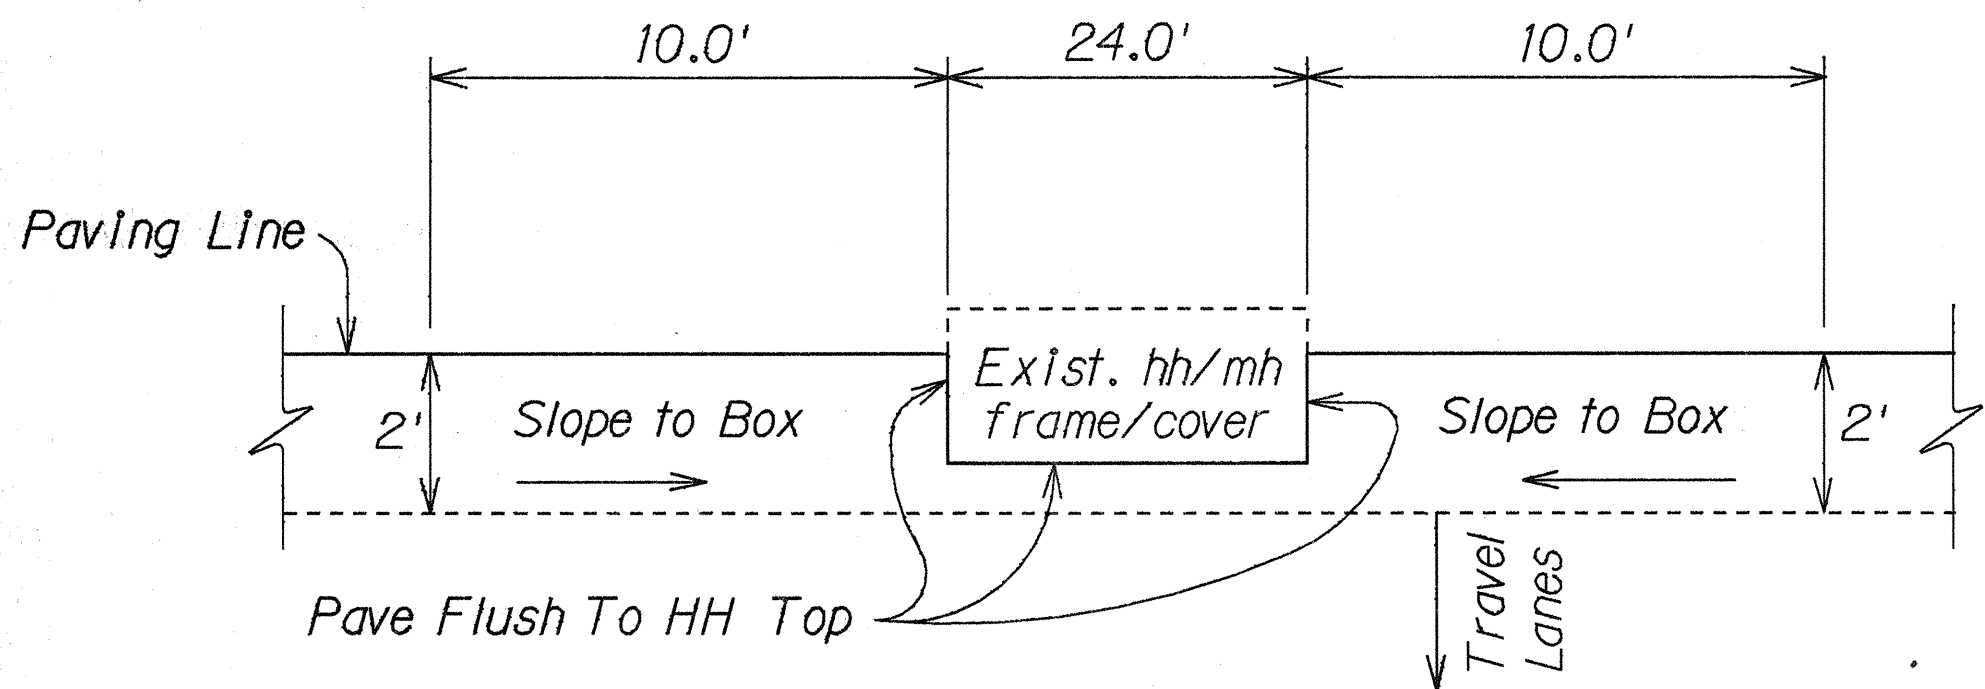


PAVEMENT TRANSITION DETAIL AT UTILITY BOXES

Not To Scale

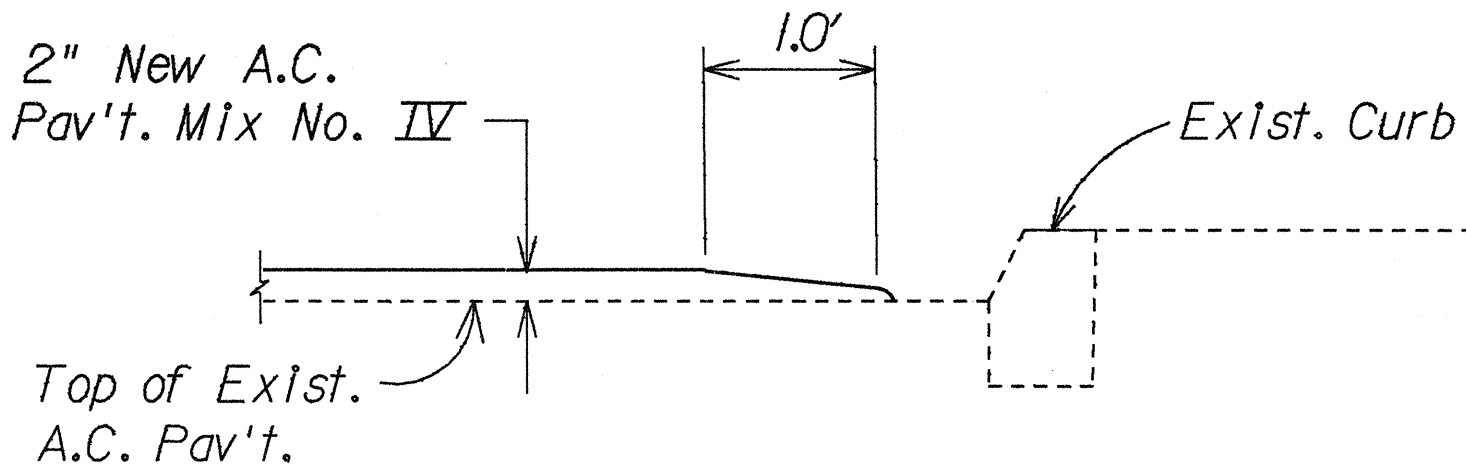

TYPICAL DETAIL AT CURB

Not To Scale

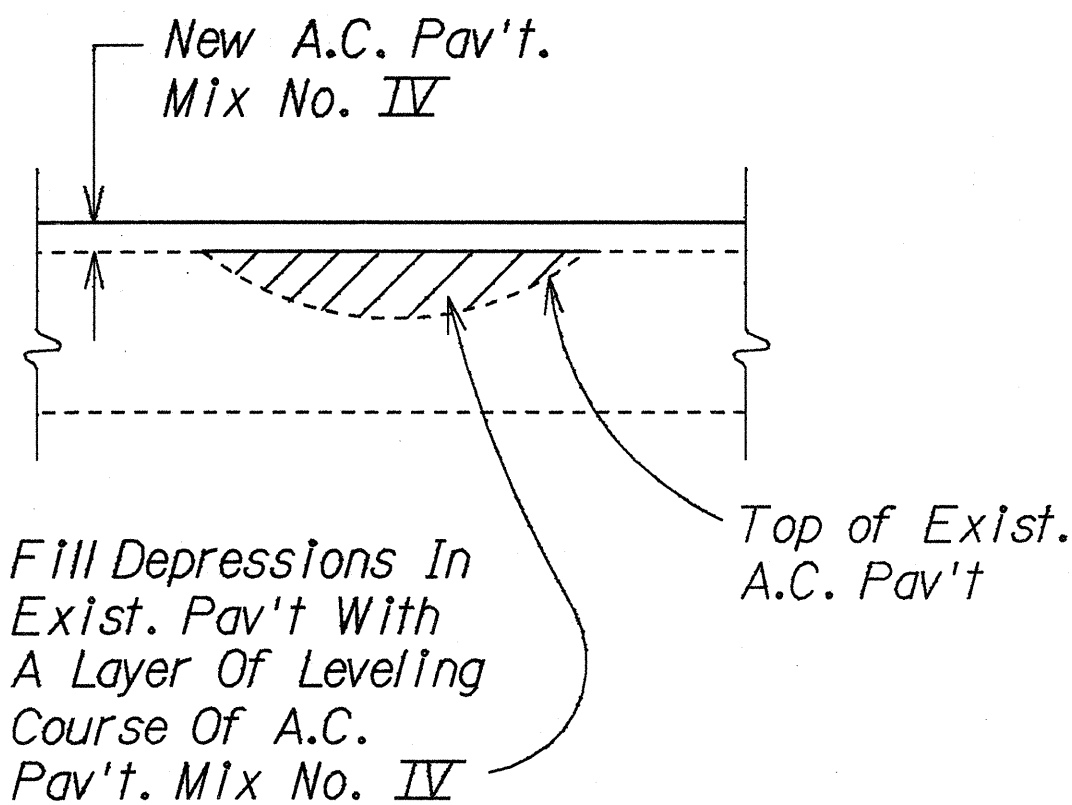

LEVELING COURSE DETAIL

Not To Scale

STATE OF HAWAII DEPARTMENT OF TRANSPORTATION HIGHWAYS DIVISION	
SECTIONS AND DETAILS	
Kaneohe Bay Drive Resurf.	
AT H-3 MOKAPU INTERCHANGE.	
Malae Place to Molo Street	
PROJ. NO. H3M-01-90M	
Scale: As Shown	Date: Jan., 1990
SHEET No. 1 OF 1 SHEETS	