



FED. ROAD DIST. NO.	STATE	PROJ. NO.	FISCAL YEAR	SHEET NO.	TOTAL SHEETS
HAWAII	HAW.	7521A-01-92	1992	3	4

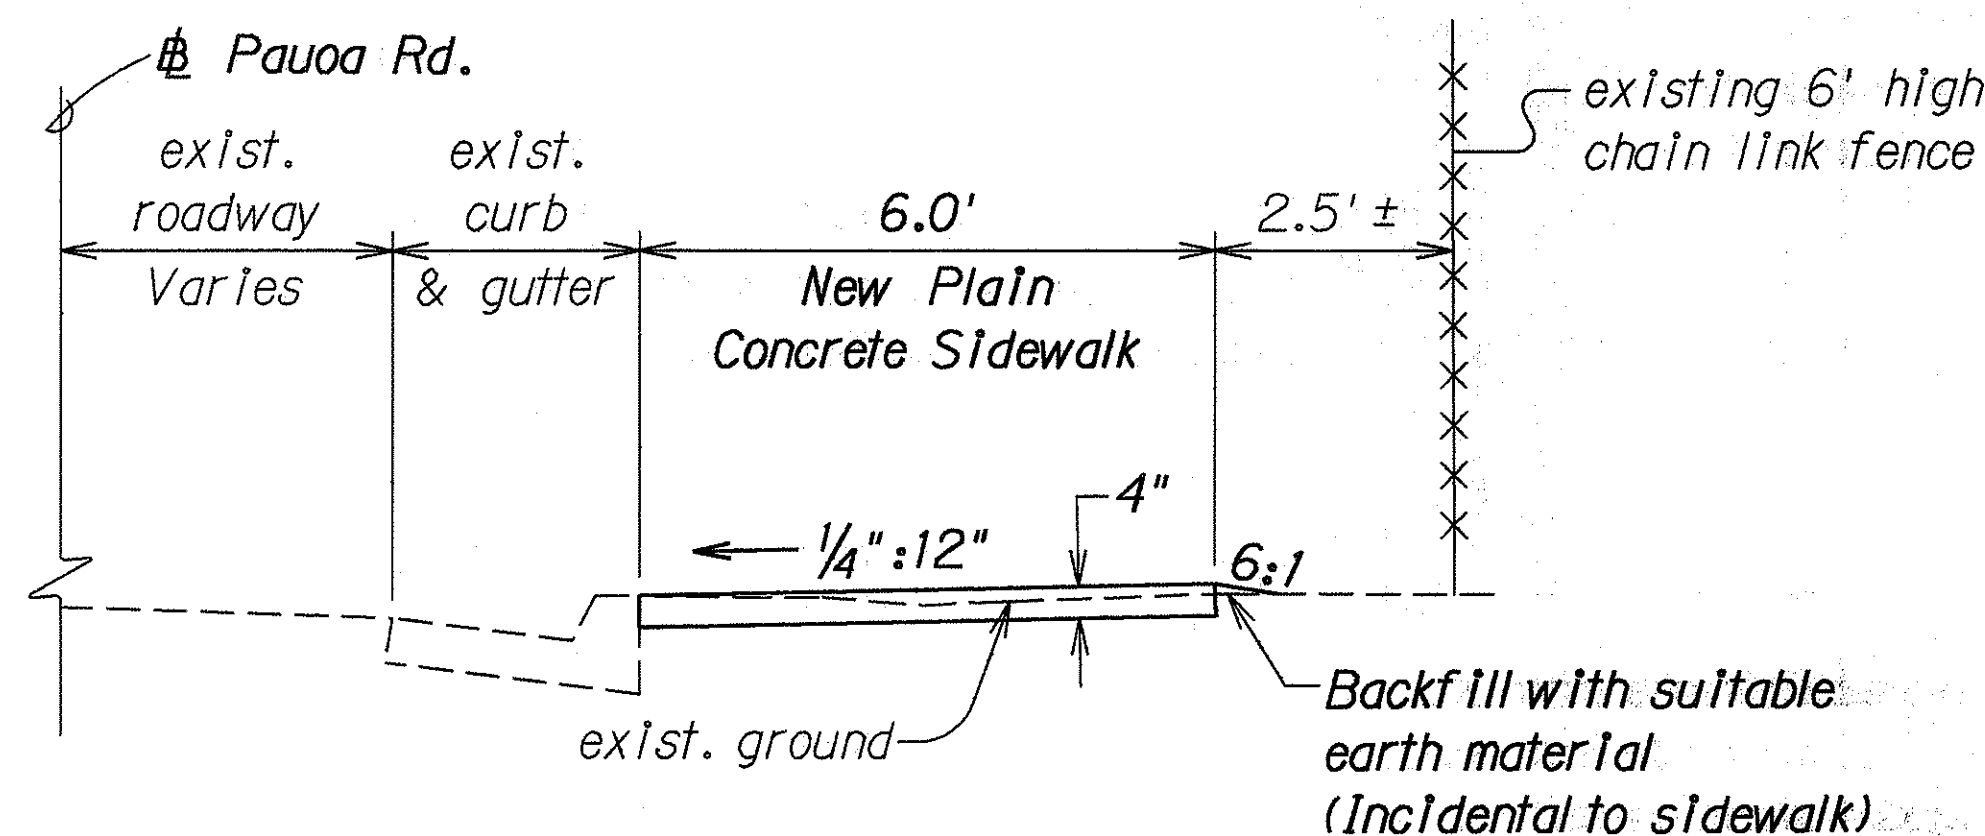

TYPICAL SECTION

Pauoa Rd. Sta. 7+40± to Sta. 7+97± Rt.


Scale: 1/2" = 1'-0"

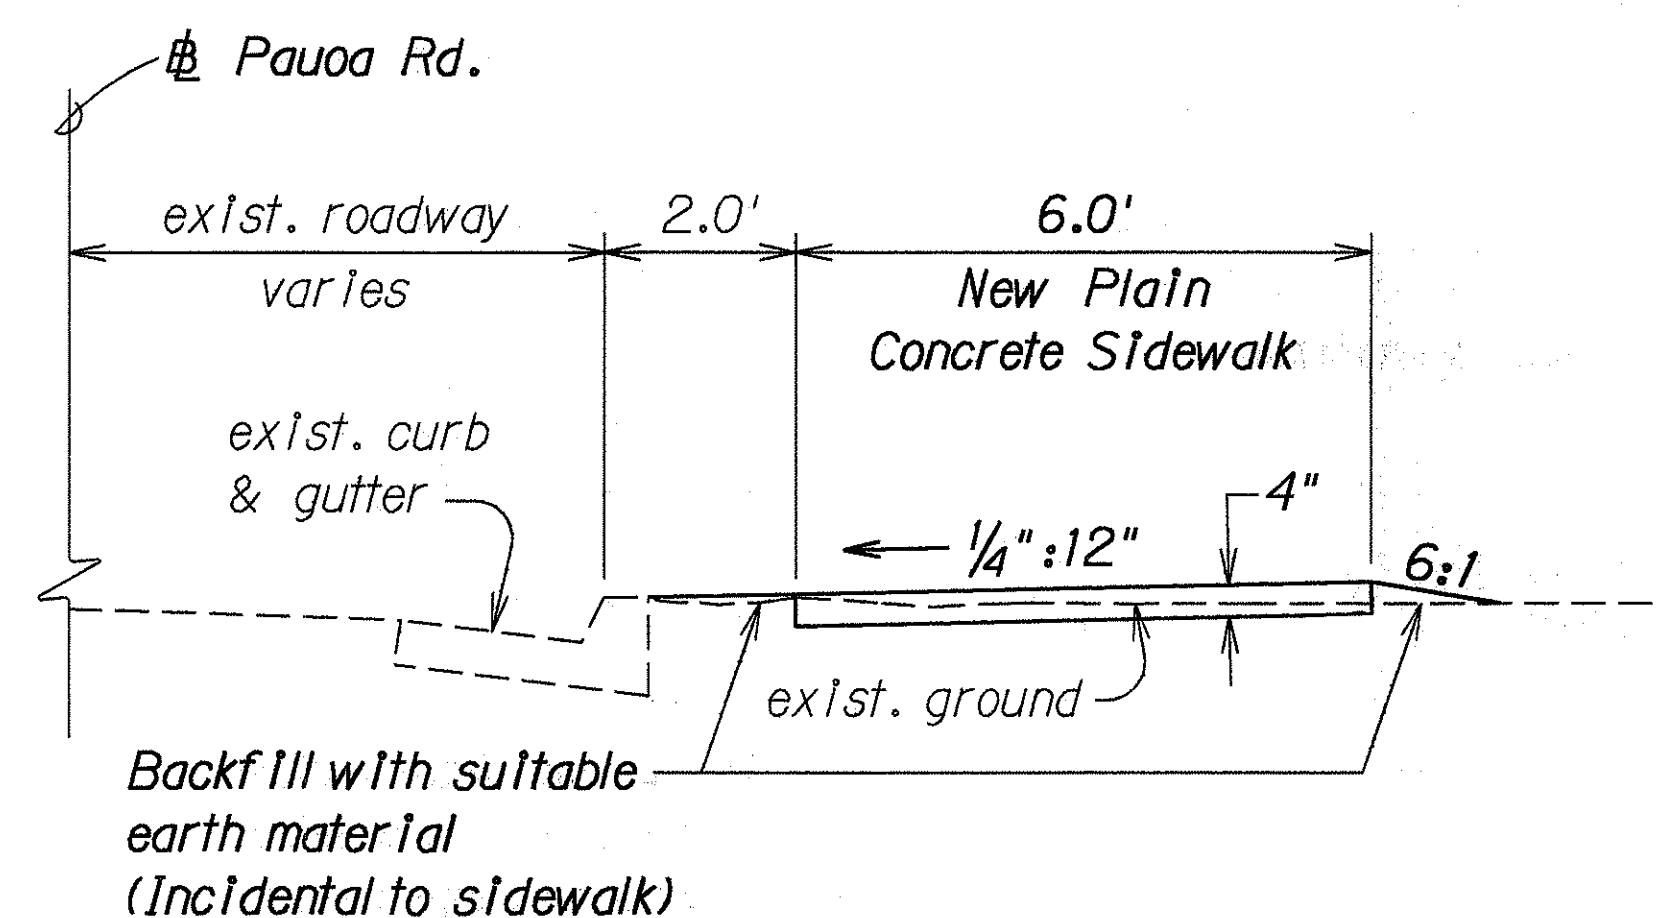

TYPICAL SECTION

Pauoa Rd. Sta. 8+15± to Sta. 10+27± Rt.

Scale: 1/2" = 1'-0"

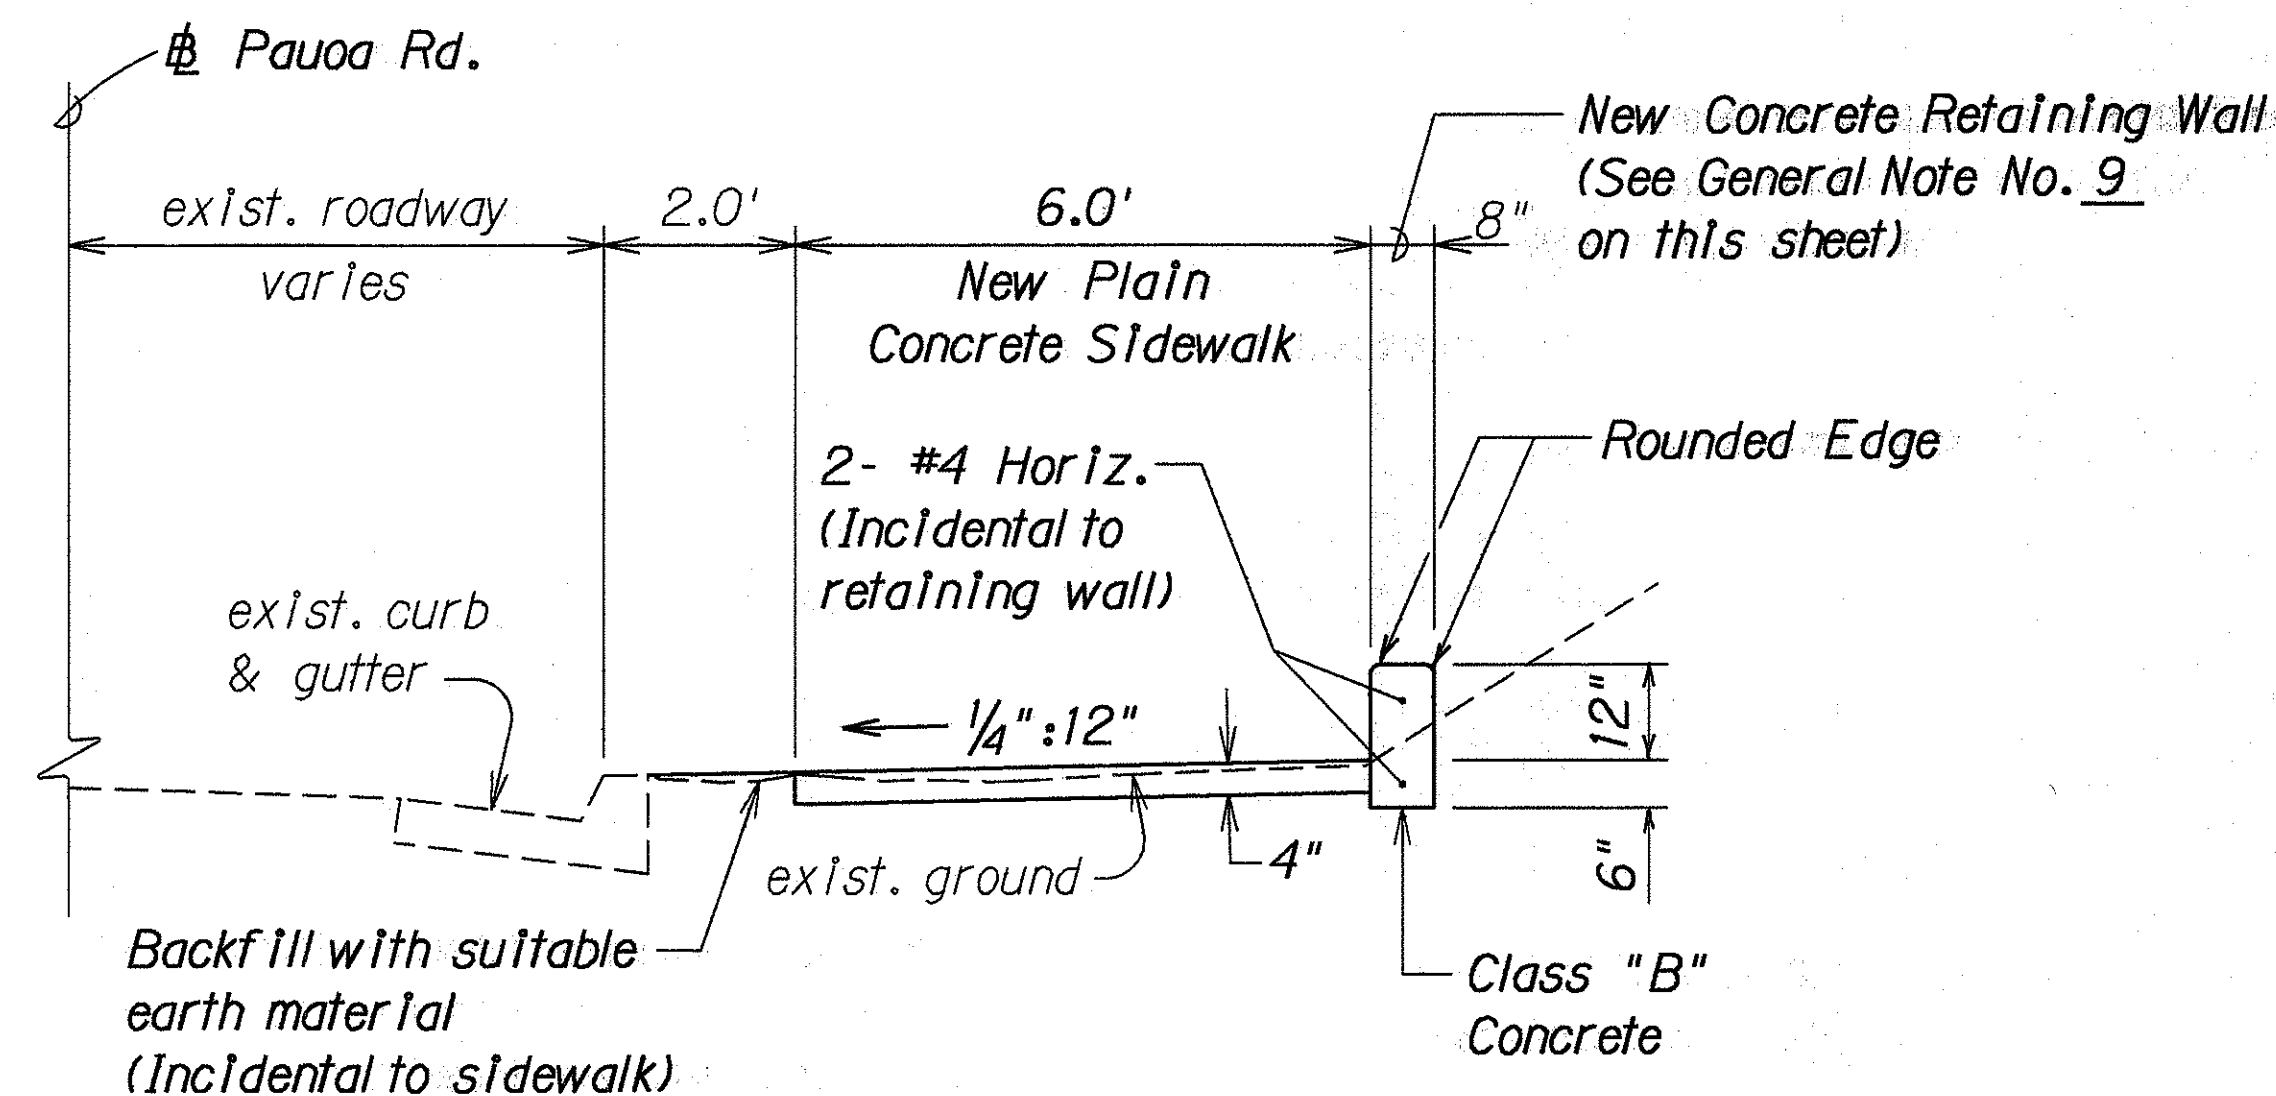

TYPICAL SECTION

Pauoa Rd. Sta. 10+27± to Sta. 10+72± Rt.

Scale: 1/2" = 1'-0"

GENERAL NOTES

- The scope of work for this project consists of constructing a new concrete sidewalk, a new concrete retaining wall, and wheelchair ramps. Remove existing signs and posts and install new signs with post. Stripe new crosswalk.
- The existence and location of underground utilities, appurtenances and structures as shown on the plans are from the latest available data but the accuracy is not guaranteed. The encountering of other obstacles during the course of the work is possible. The Contractor shall be held liable for any damages incurred to the existing facilities and/or improvements as a result of his operations.
- The Contractor shall exercise extreme caution whenever construction is in close proximity of the existing sprinkler system.
- The exact limits of constructing the specified items are approximate. The exact locations shall be determined in the field by the Engineer.
- Removal and disposal of existing sign and post will not be measured and paid for separately but shall be considered incidental to the various contract items in the proposal.
- All existing pavements, curbs and other improvements, whether shown or not, damaged or undermined by the Contractor as a result of his operations, shall be reconstructed or replaced by the Contractor to match existing conditions at the Contractor's own expense.
- Removal and disposal of existing sprinkler heads, feeder lines, valves, and tree roots within the new sidewalk and wheelchair ramp areas will not be measured and paid for separately but shall be considered incidental to Item No. 608.0200-4-Inch Plain Concrete Sidewalk.
- Cutting and plugging of existing sprinkler feeder lines will not be measured and paid for separately but shall be considered incidental to Item No. 608.0200-4-Inch Plain Concrete Sidewalk.
- Excavation, backfill, reinforcing steel and other related miscellaneous items will not be paid for separately but shall be considered incidental to Item No. 503.6010- Concrete Retaining Wall.

LEGEND

— g 4" —	Existing Gas Line
— s 6" —	Existing Sewer Line
— w 6" —	Existing Water Line
— □ —	Existing Guardrail
— x —	Existing Chain Link Fence
— ⊗ —	Existing Sprinkler System
— fh —	Existing Fire Hydrant
— pp —	Existing Power Pole
— wv —	Existing Water Valve
— wm —	Existing Water Main
— smh —	Existing Sewer Manhole
— sdmh —	Existing Storm Drain Manhole
— cb —	Existing Catch Basin
— ② —	Crosswalk and Stop Line. All Stop Lines shall be 10'-0" from Crosswalk unless otherwise noted. The circled number indicates the number of lanes for payment. (Thermoplastic Extrusion)

SURVEY PLOTTED BY	DATE
DRAWN BY	
DESIGNED BY	
QUANTITIES BY	
CHECKED BY	
ORIGINAL PLAN	
NOTE BOOK	
NO.	

STATE OF HAWAII
DEPARTMENT OF TRANSPORTATION
HIGHWAYS DIVISION

TYPICAL SECTIONS,
GENERAL NOTES & LEGEND

PAUOA ROAD
Pedestrian Safety Improvements
Project No. 7521A-01-92

Scale: As Shown Date: May, 1992

SHEET No. 1 OF 1 SHEETS