

FED. ROAD DIST. NO.	STATE	PROJECT NO.	FISCAL YEAR	SHEET NO.	TOTAL SHEETS
HAWAII	HAW.	STP-1500(35)	2008	25	41



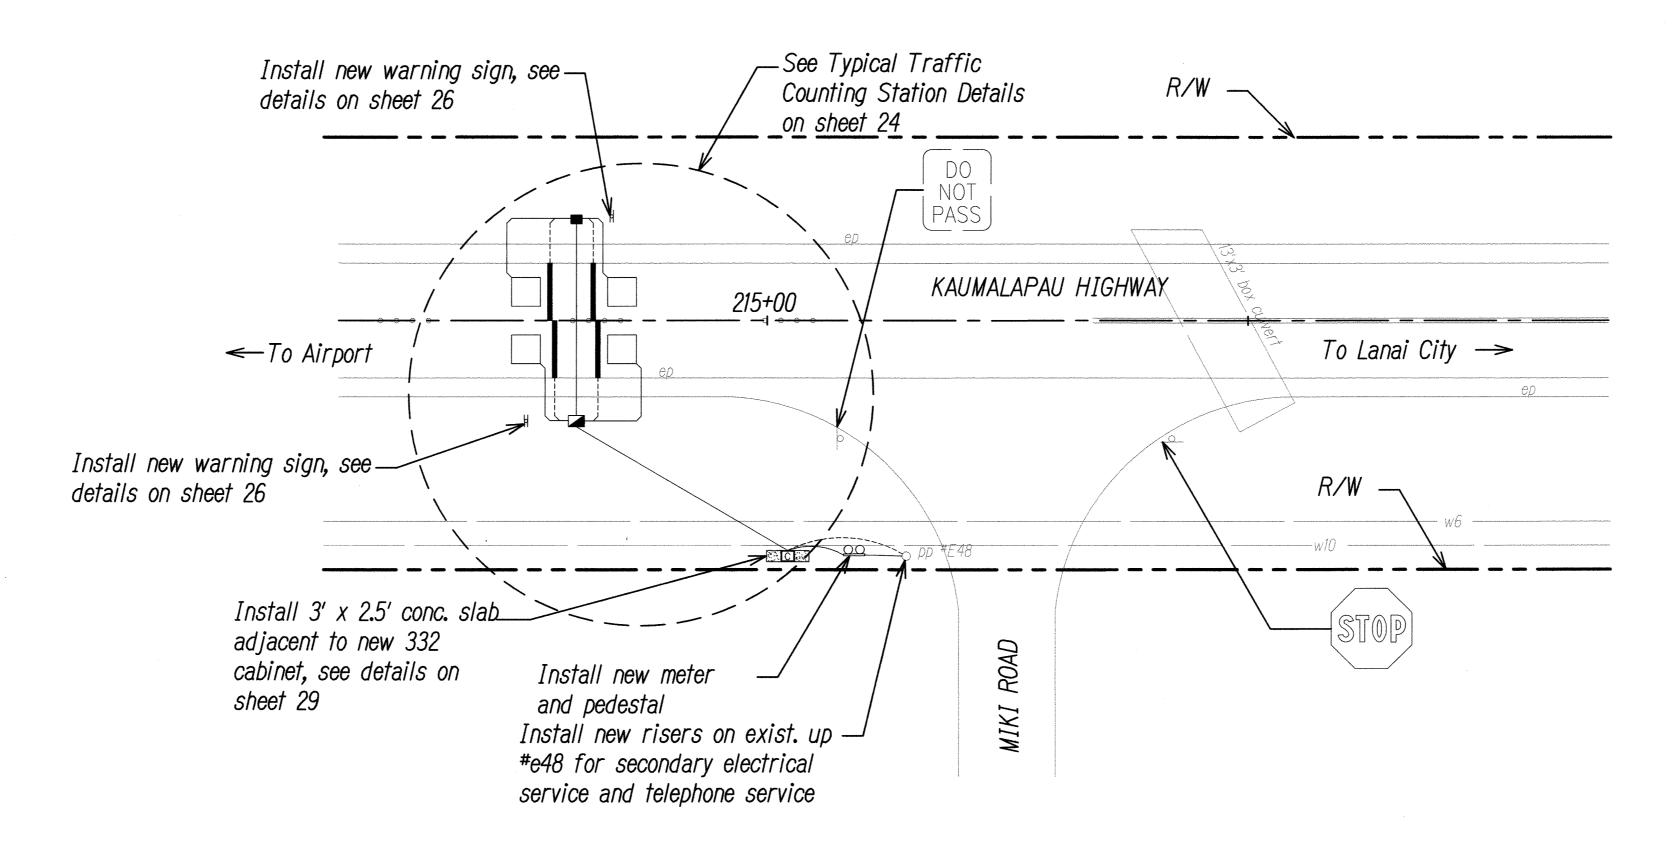

PROPOSED STA. 35 ON KAUMALAPAU HIGHWAY ROUTE 440, M.P. 4.073, LANAI Scale: 1"=20'

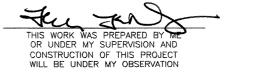



DEPARTMENT OF TRANSPORTATION
HIGHWAYS DIVISION
TRAFFIC COUNTING STATION

PLANS - LANAI

TRAFFIC COUNTING STATIONS AT VARIOUS LOCATIONS F.A.P. NO. STP-1500(35)

Scale: 1"=20'

Date: June 2008

T-18 SHEET No. OF

25