



FED. ROAD DIST. NO.	STATE	PROJECT NO.	FISCAL YEAR	SHEET NO.	TOTAL SHEETS
HAWAII	HAW.	STP-1500(35)	2008	21	41

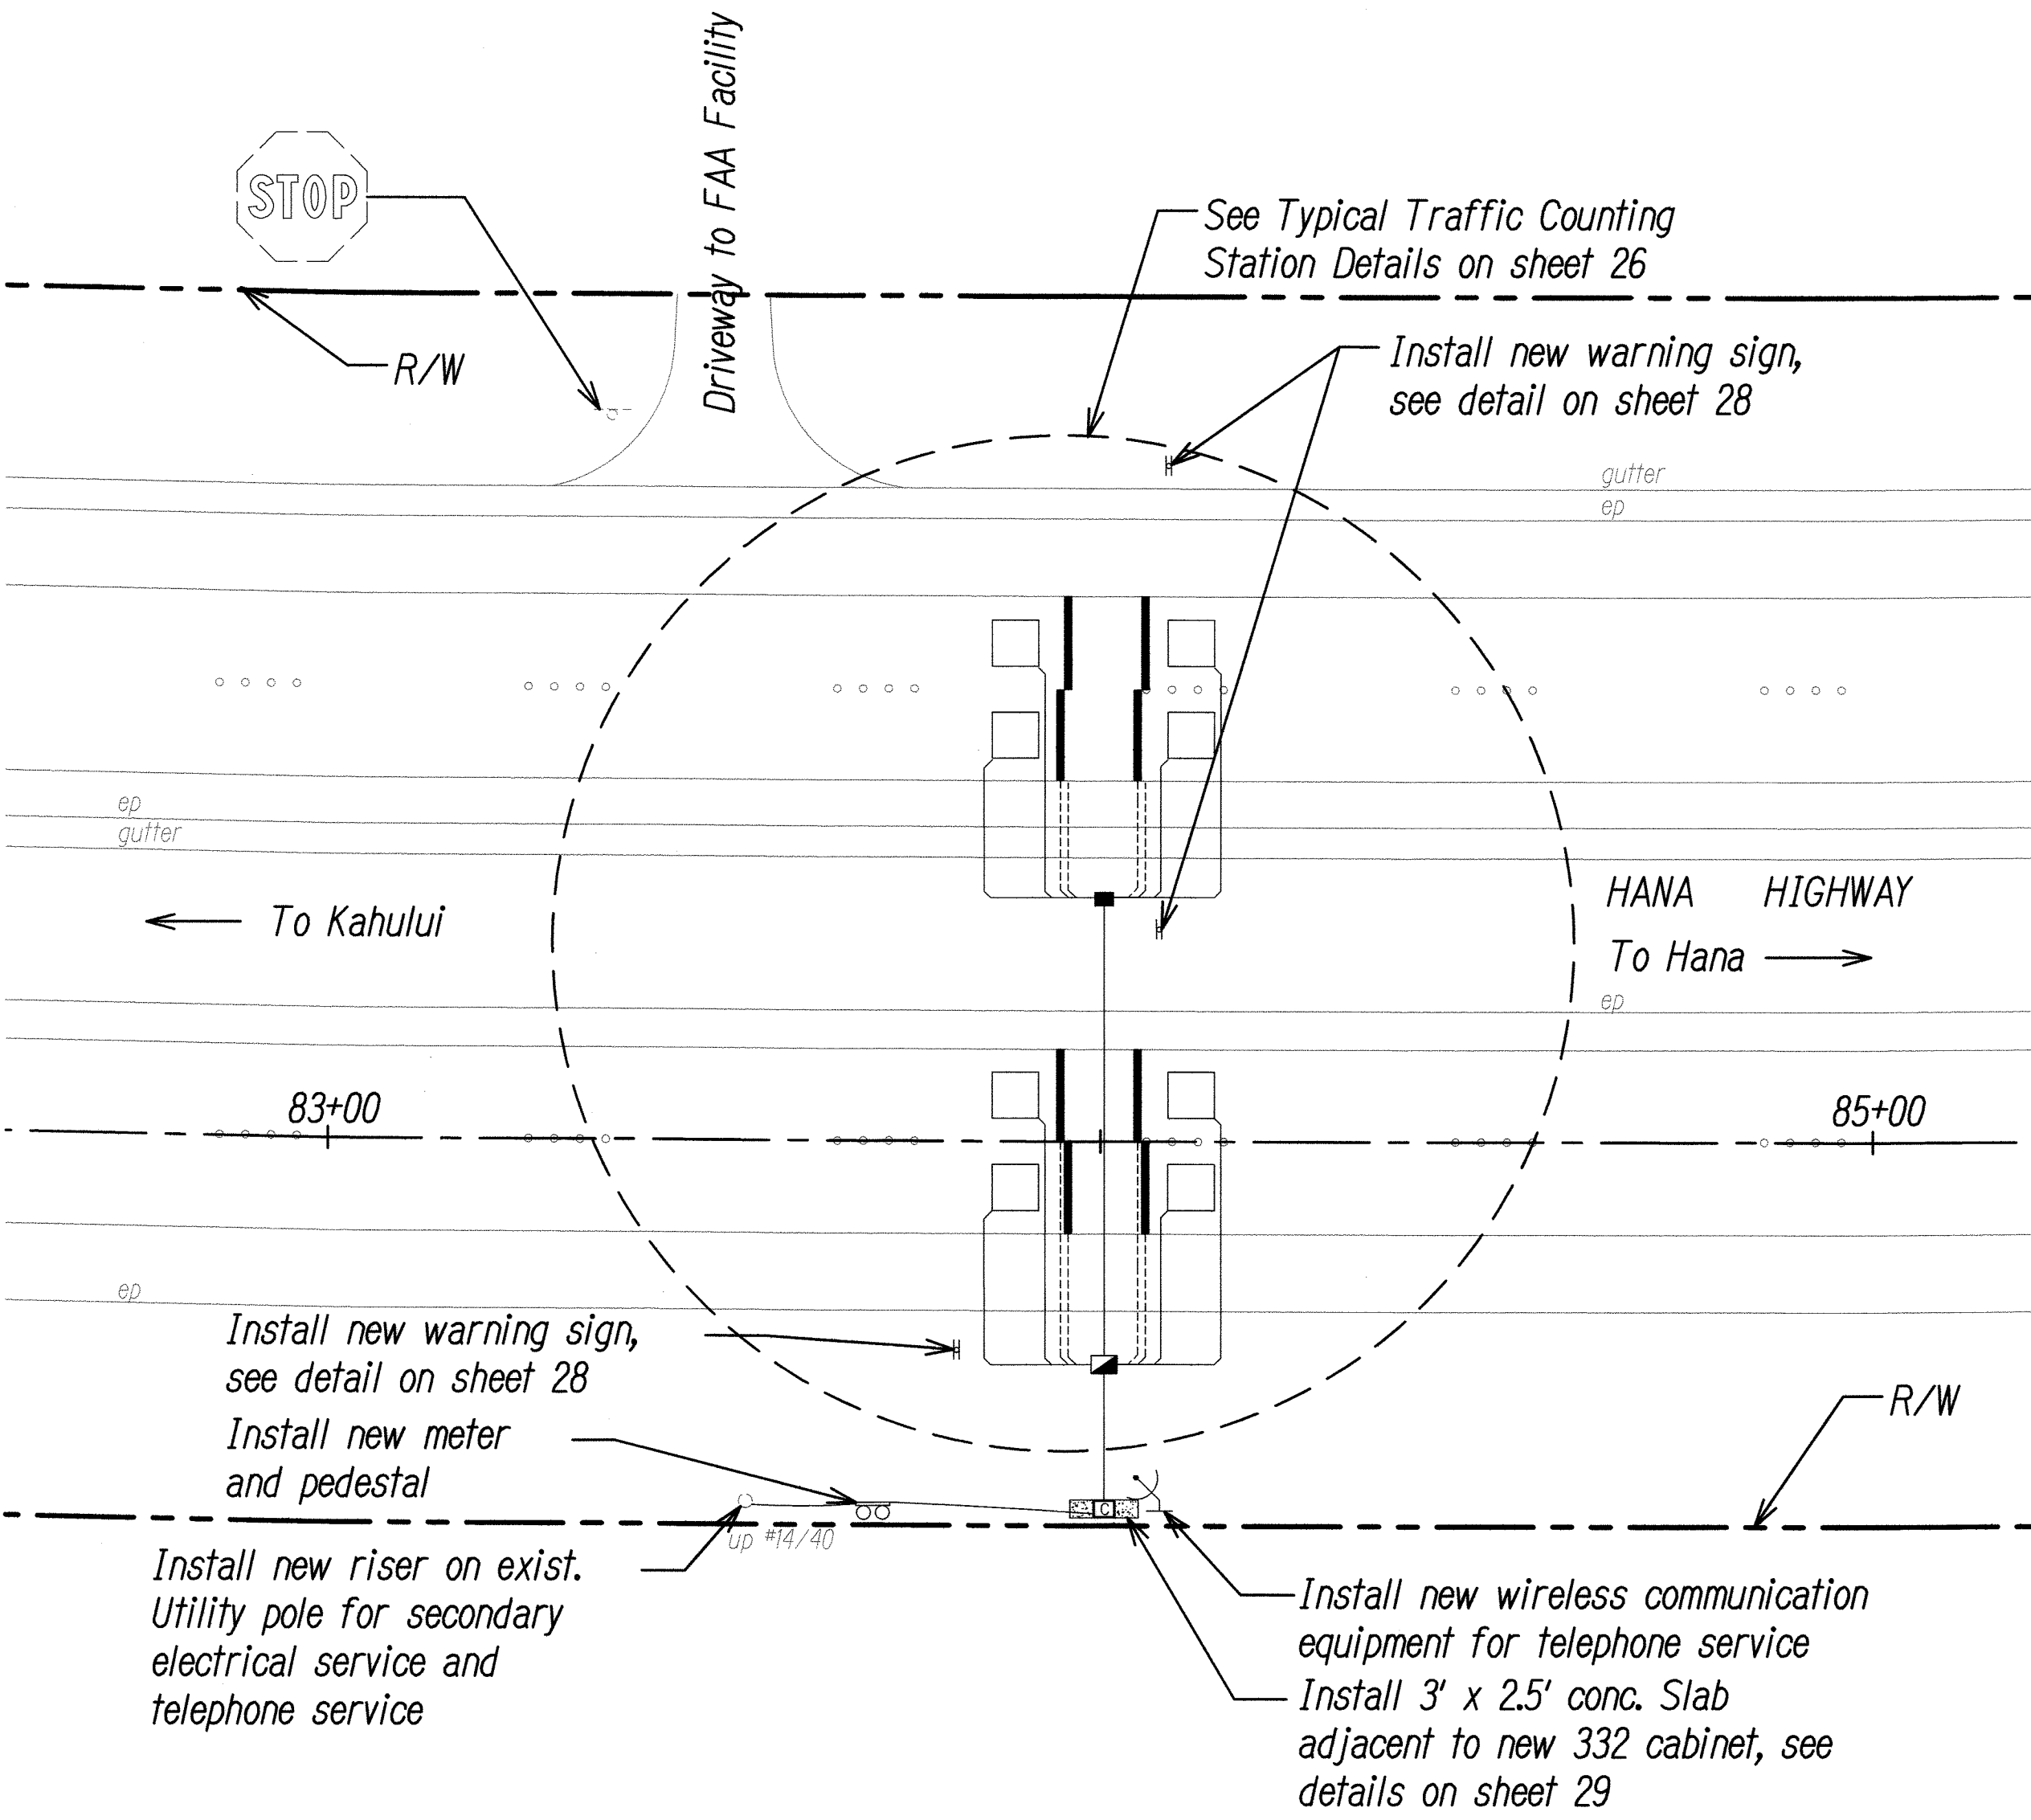


**PROPOSED STA. 23 ON HANA HIGHWAY**  
**ROUTE 36, M.P. 1.629, MAUI**  
 Scale: 1"=20'

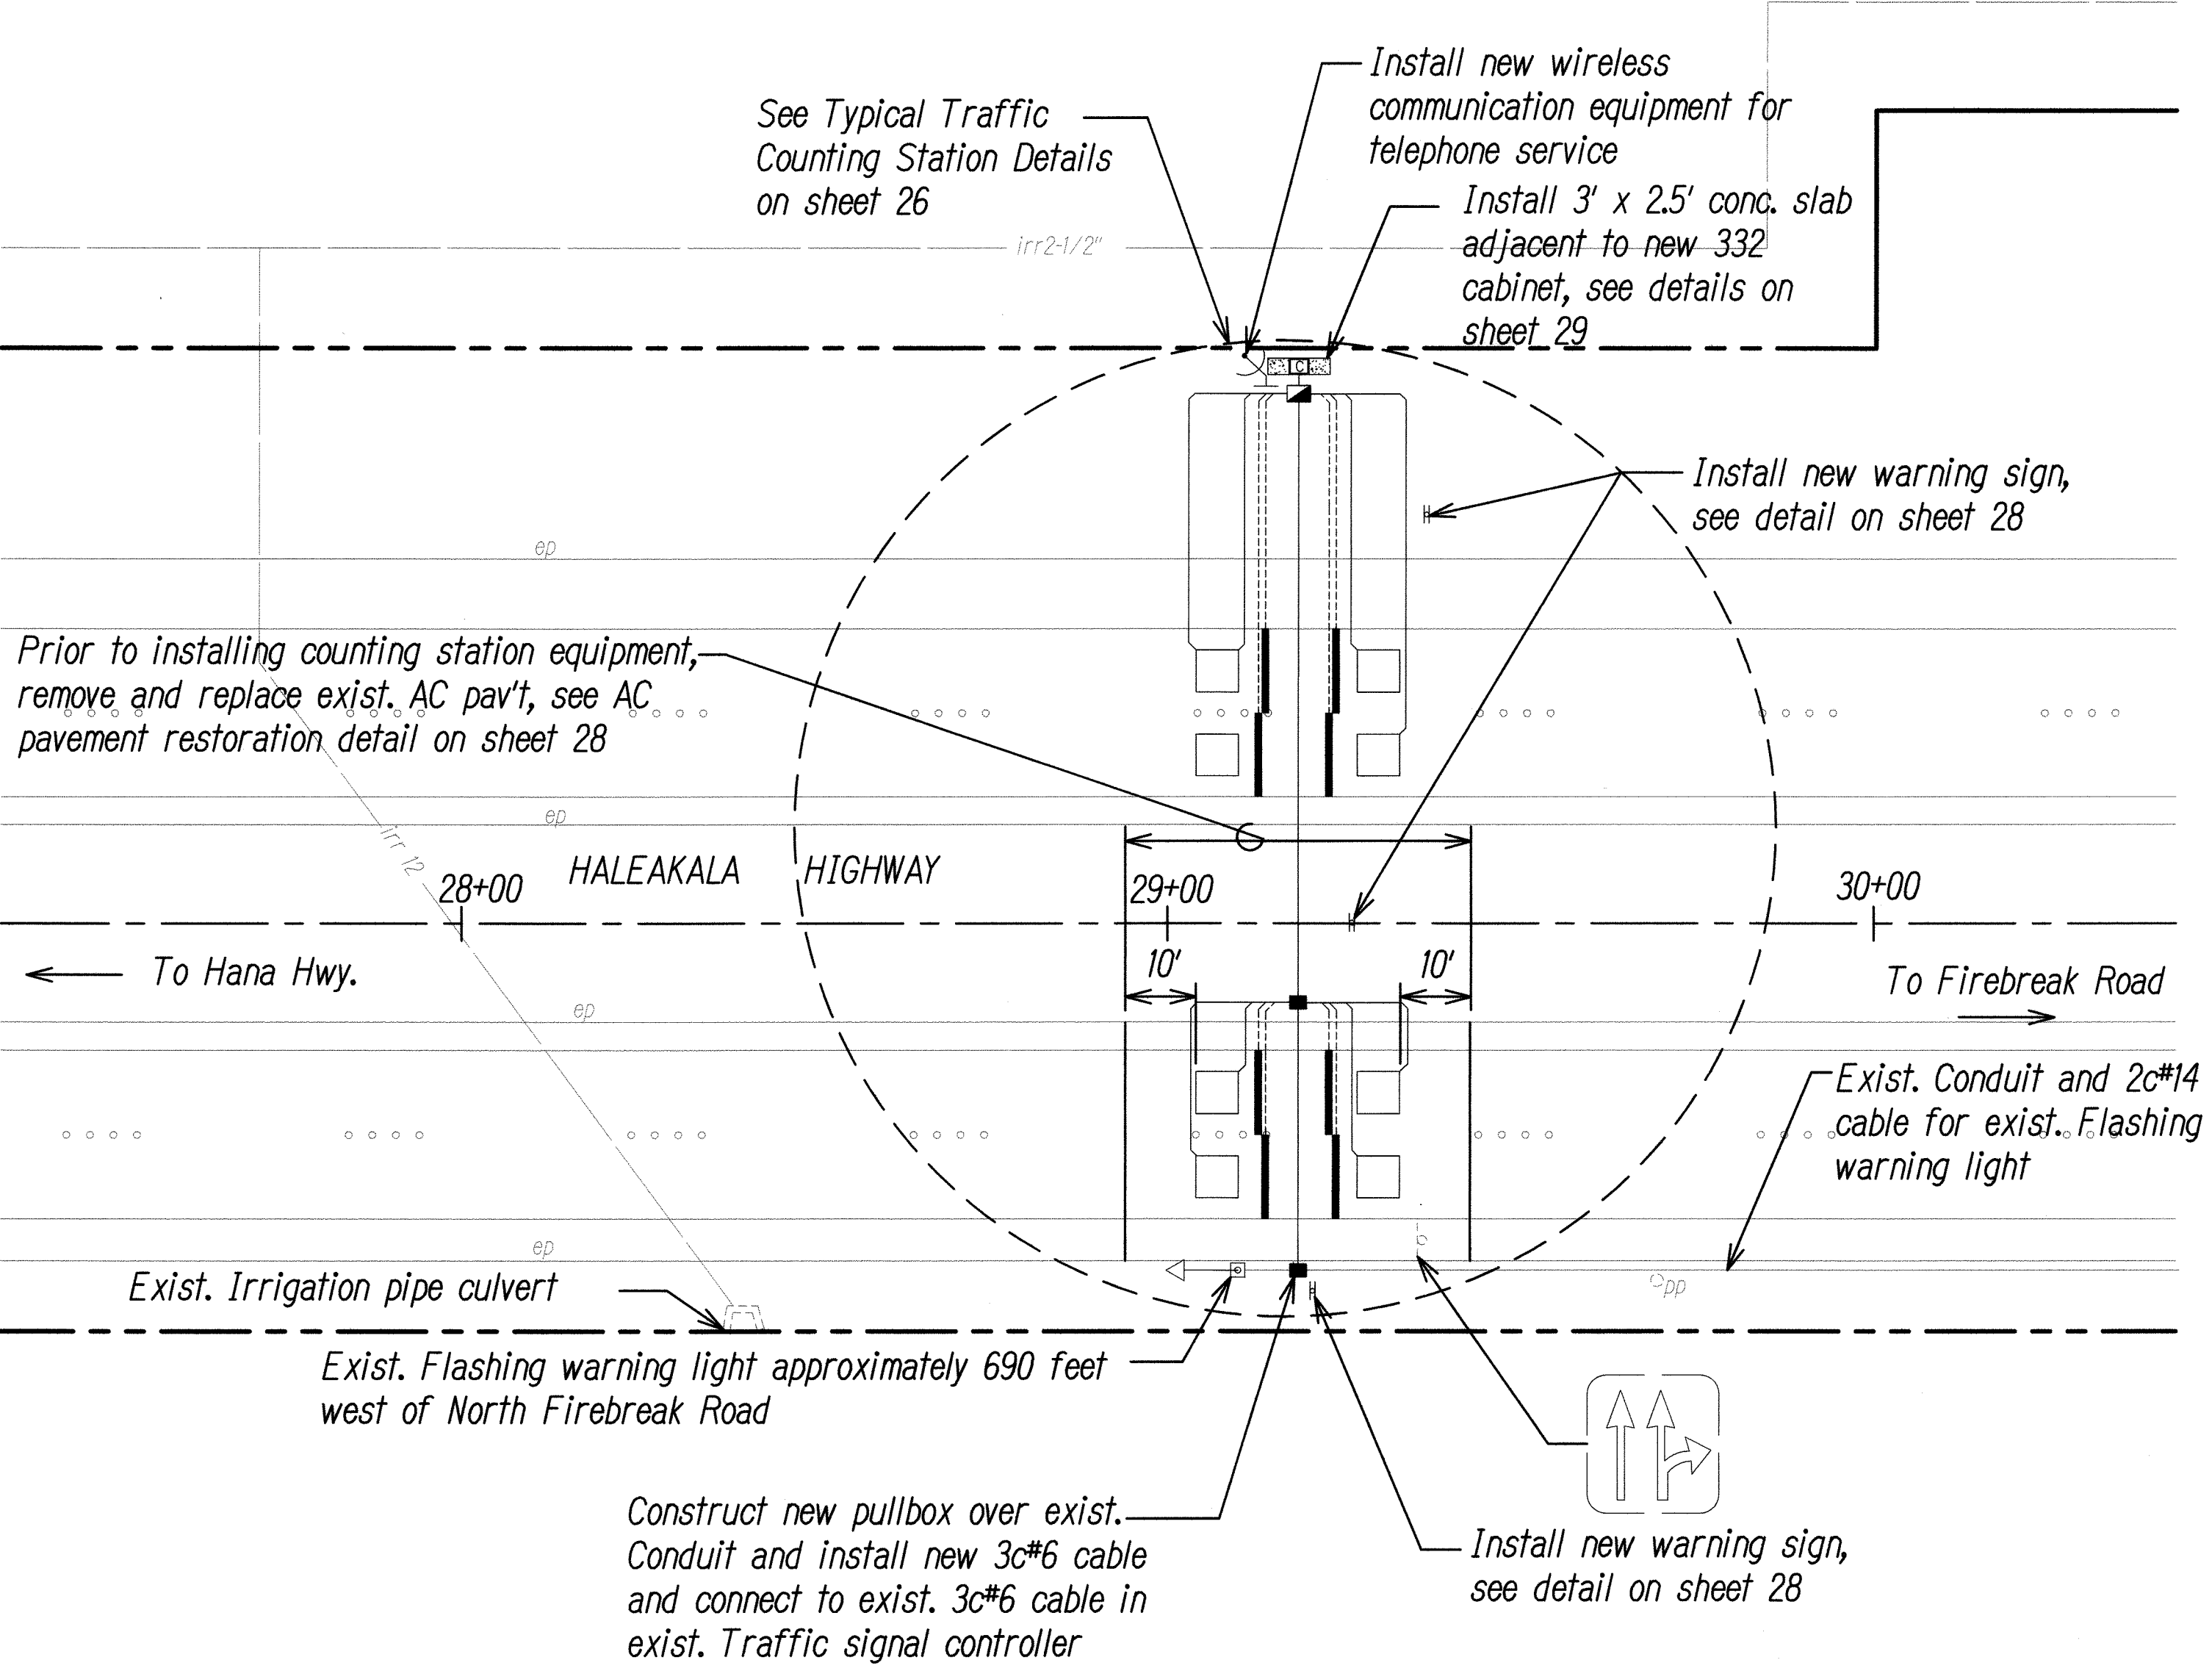

**PROPOSED STA. 24 ON HALEAKALA HIGHWAY**  
**ROUTE 37, M.P. 0.565, MAUI**  
 Scale: 1"=20'

ORIGINAL PLAN	SURVEY PLOTTED BY	DATE
NOTE BOOK	DRAWN BY	
	TRACED BY	
	CHECKED BY	
	QUANTITIES BY	
	CHECKED BY	

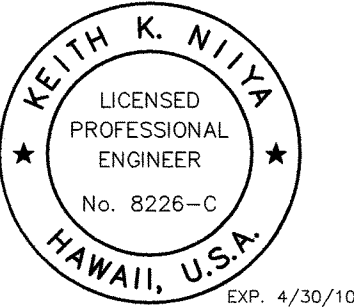




THIS WORK WAS PREPARED BY ME OR UNDER MY SUPERVISION AND CONSTRUCTION OF THIS PROJECT WILL BE UNDER MY OBSERVATION

STATE OF HAWAII  
DEPARTMENT OF TRANSPORTATION  
HIGHWAYS DIVISION  
**TRAFFIC COUNTING STATION**  
**PLANS - MAUI - 1**  
**TRAFFIC COUNTING STATIONS**  
**AT VARIOUS LOCATIONS**  
**F.A.P. NO. STP-1500(35)**  
Scale: 1"=20'
Date: June 2008


SHEET No. C-14 OF 24 SHEETS



FED. ROAD DIST. NO.	STATE	PROJECT NO.	FISCAL YEAR	SHEET NO.	TOTAL SHEETS
HAWAII	HAW.	STP-1500(35)	2008	23	41

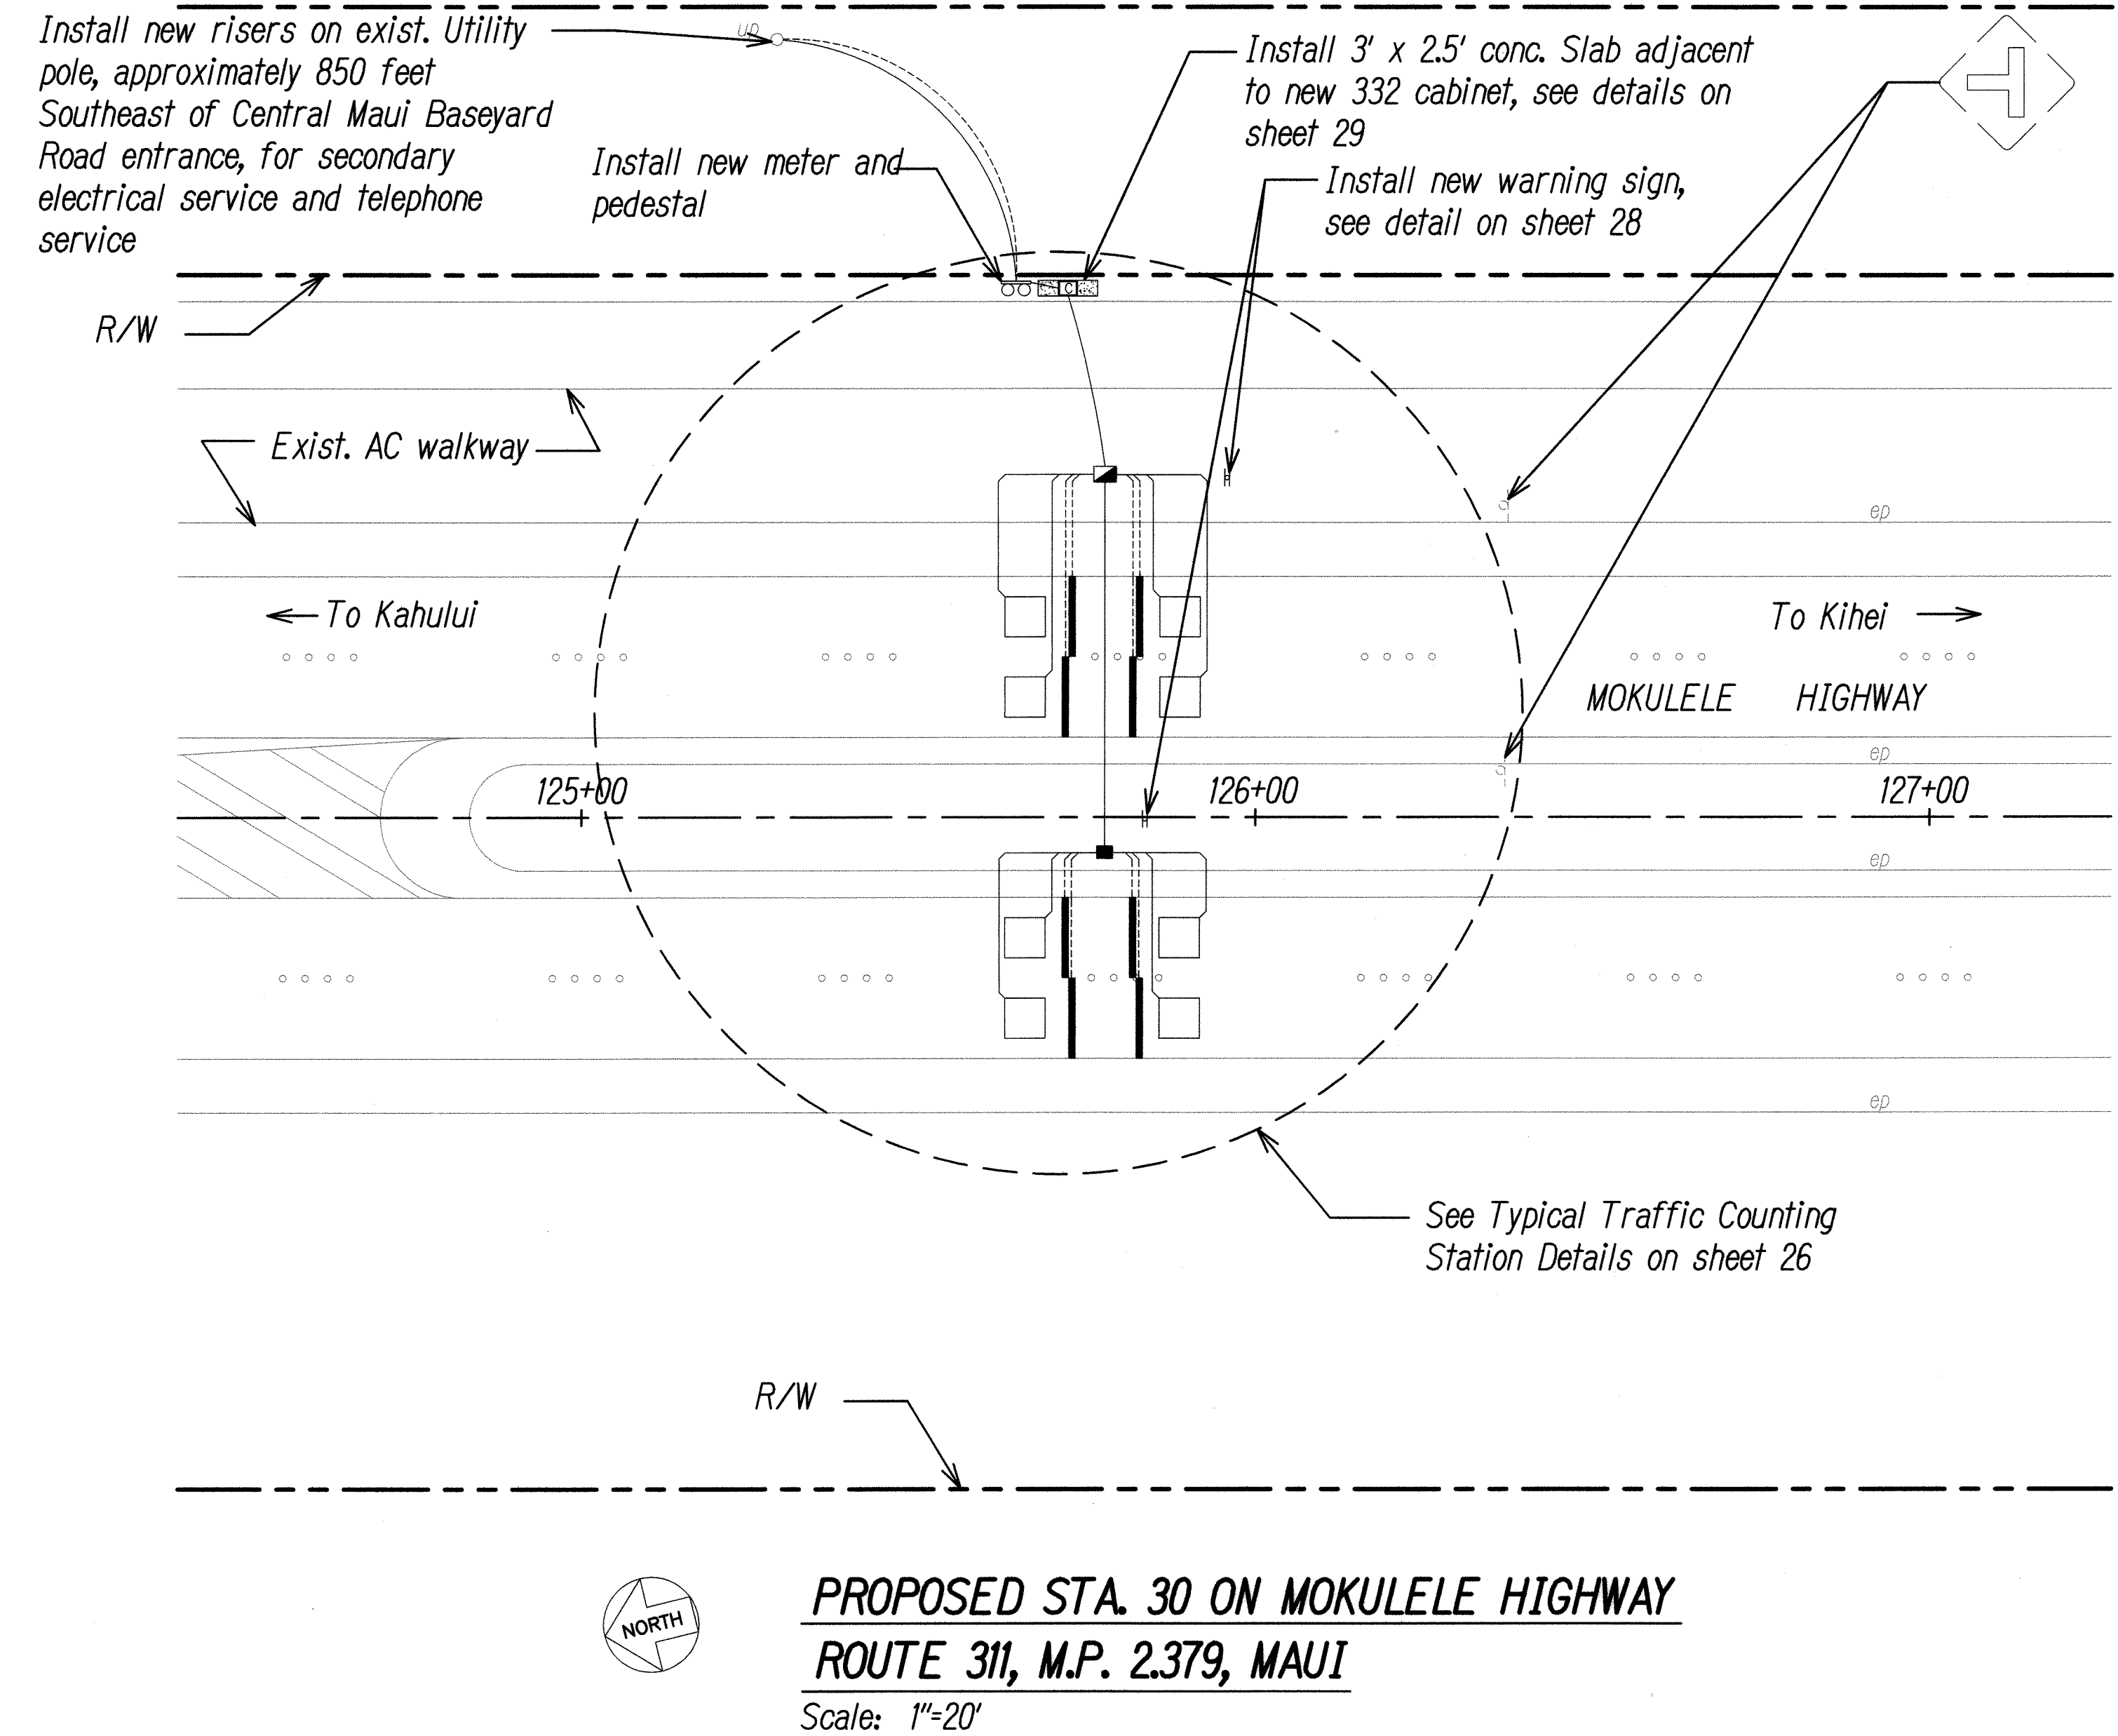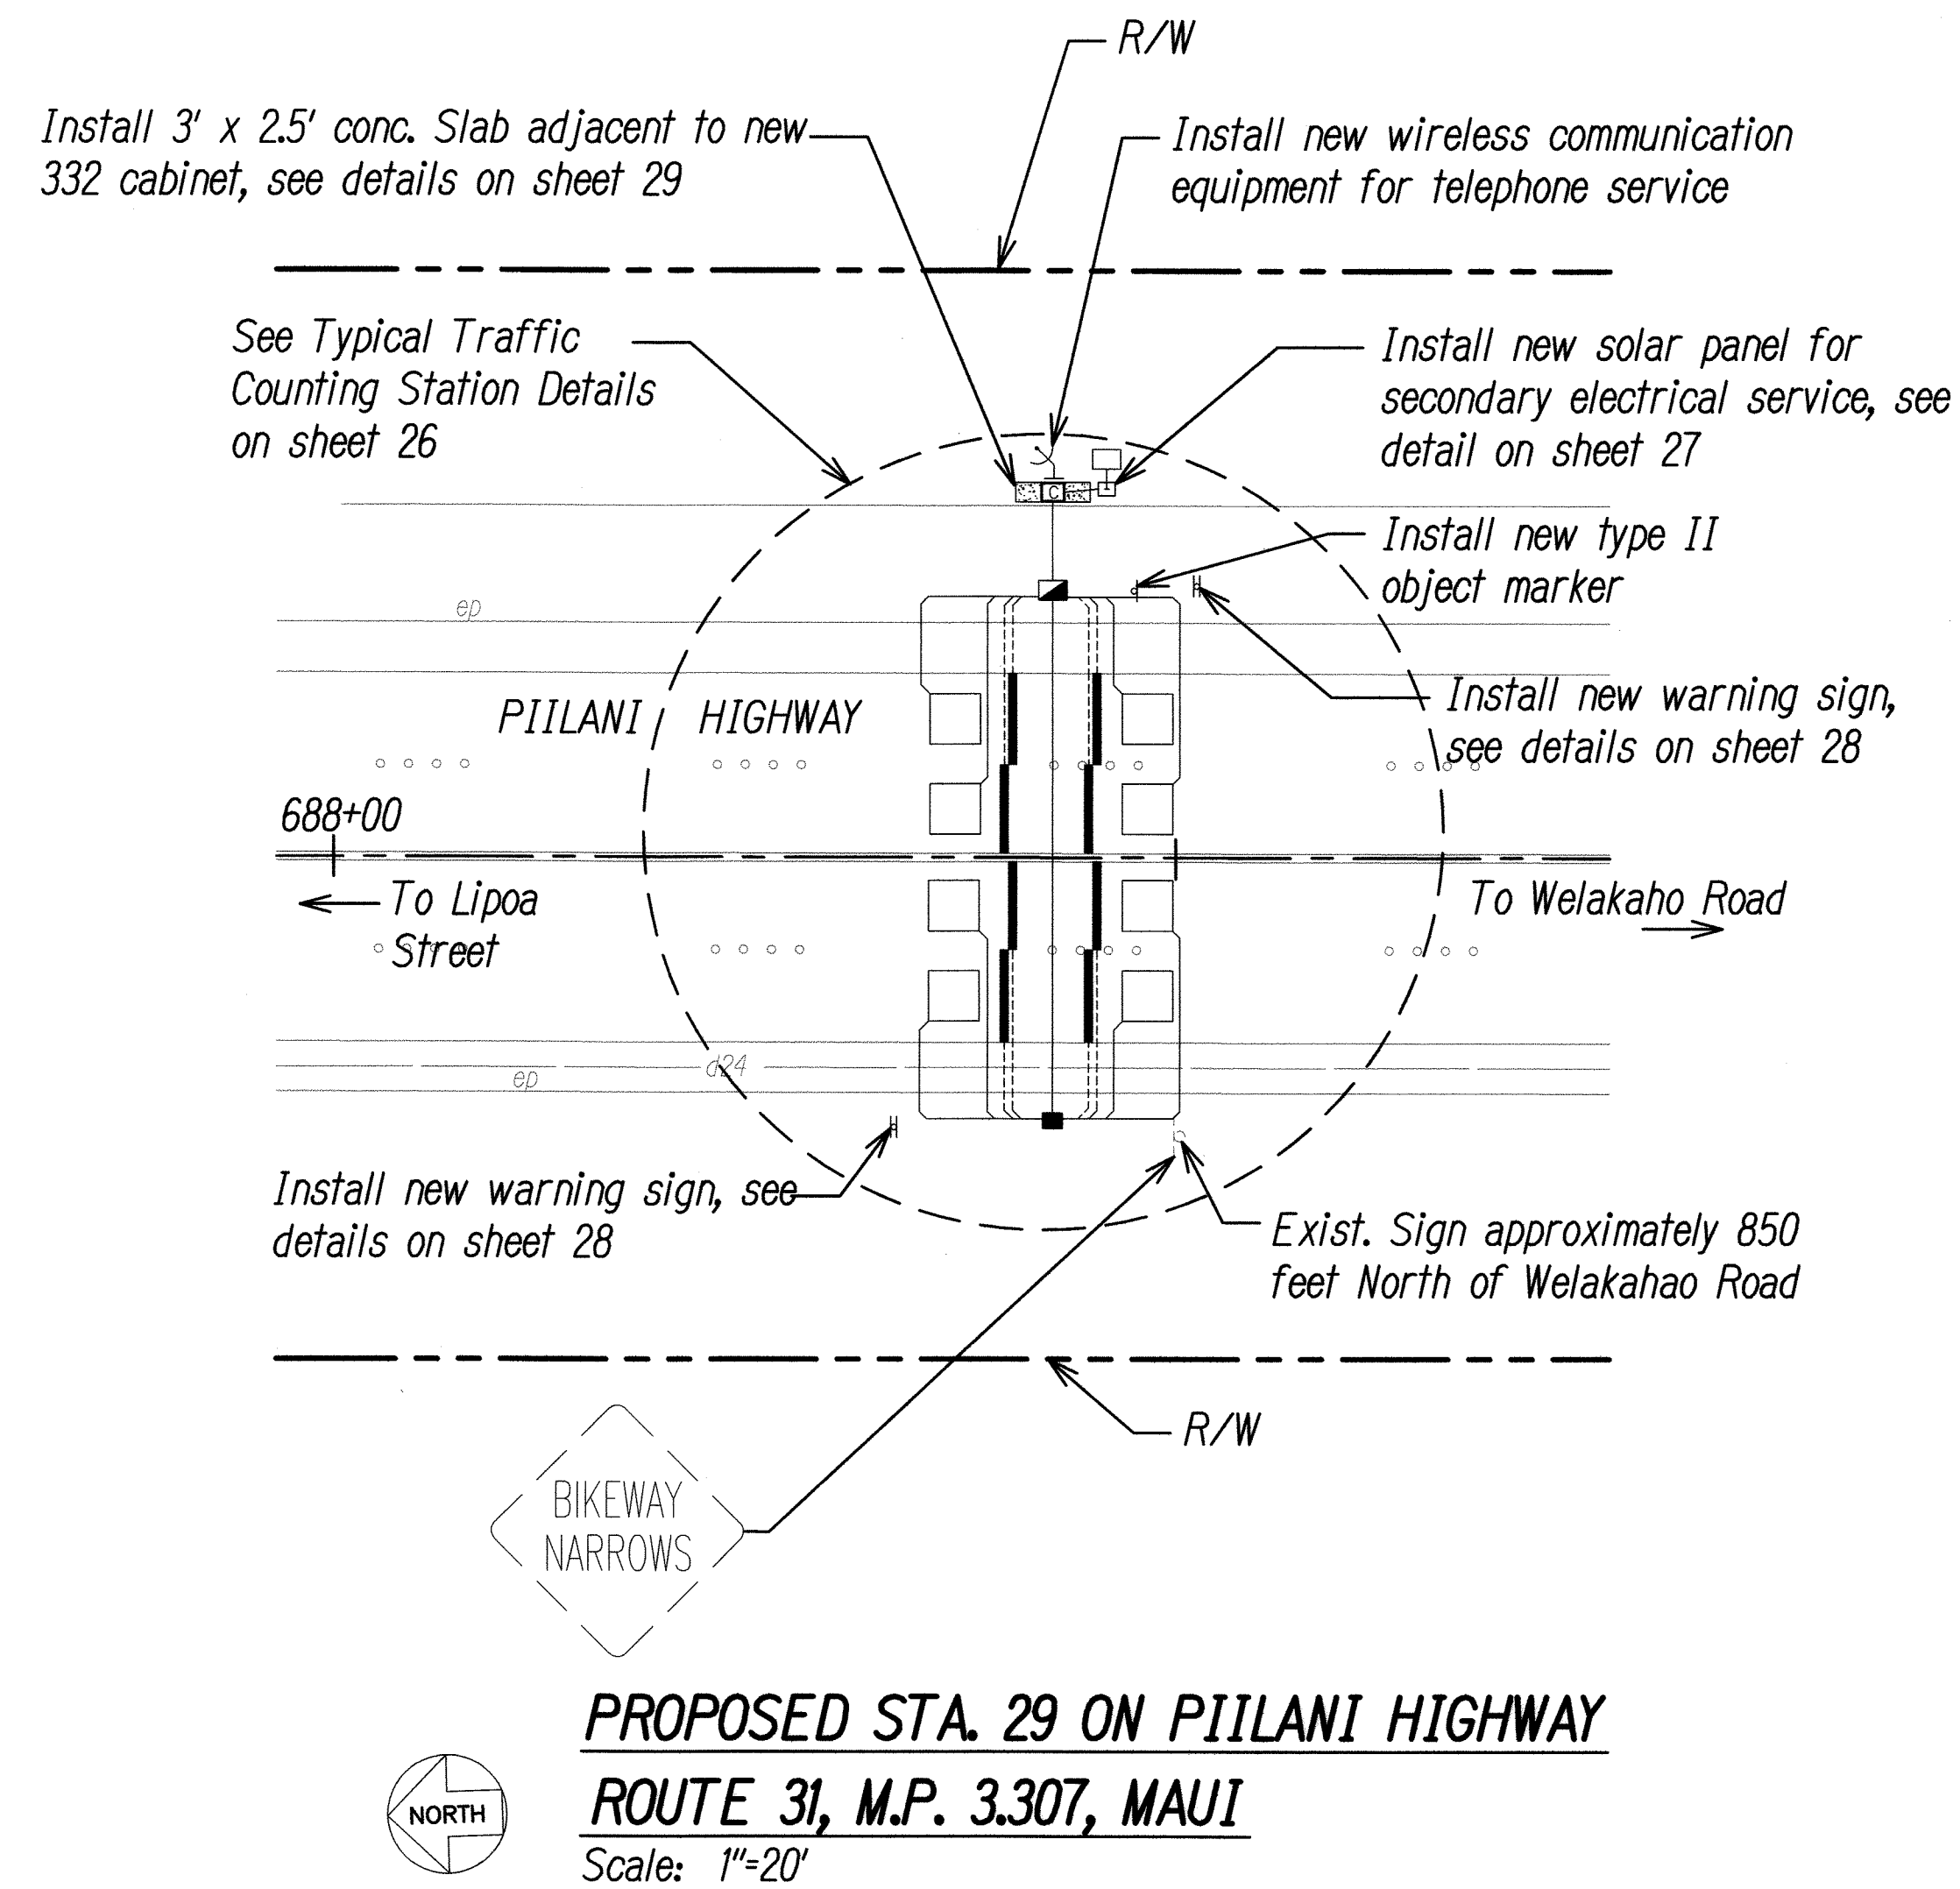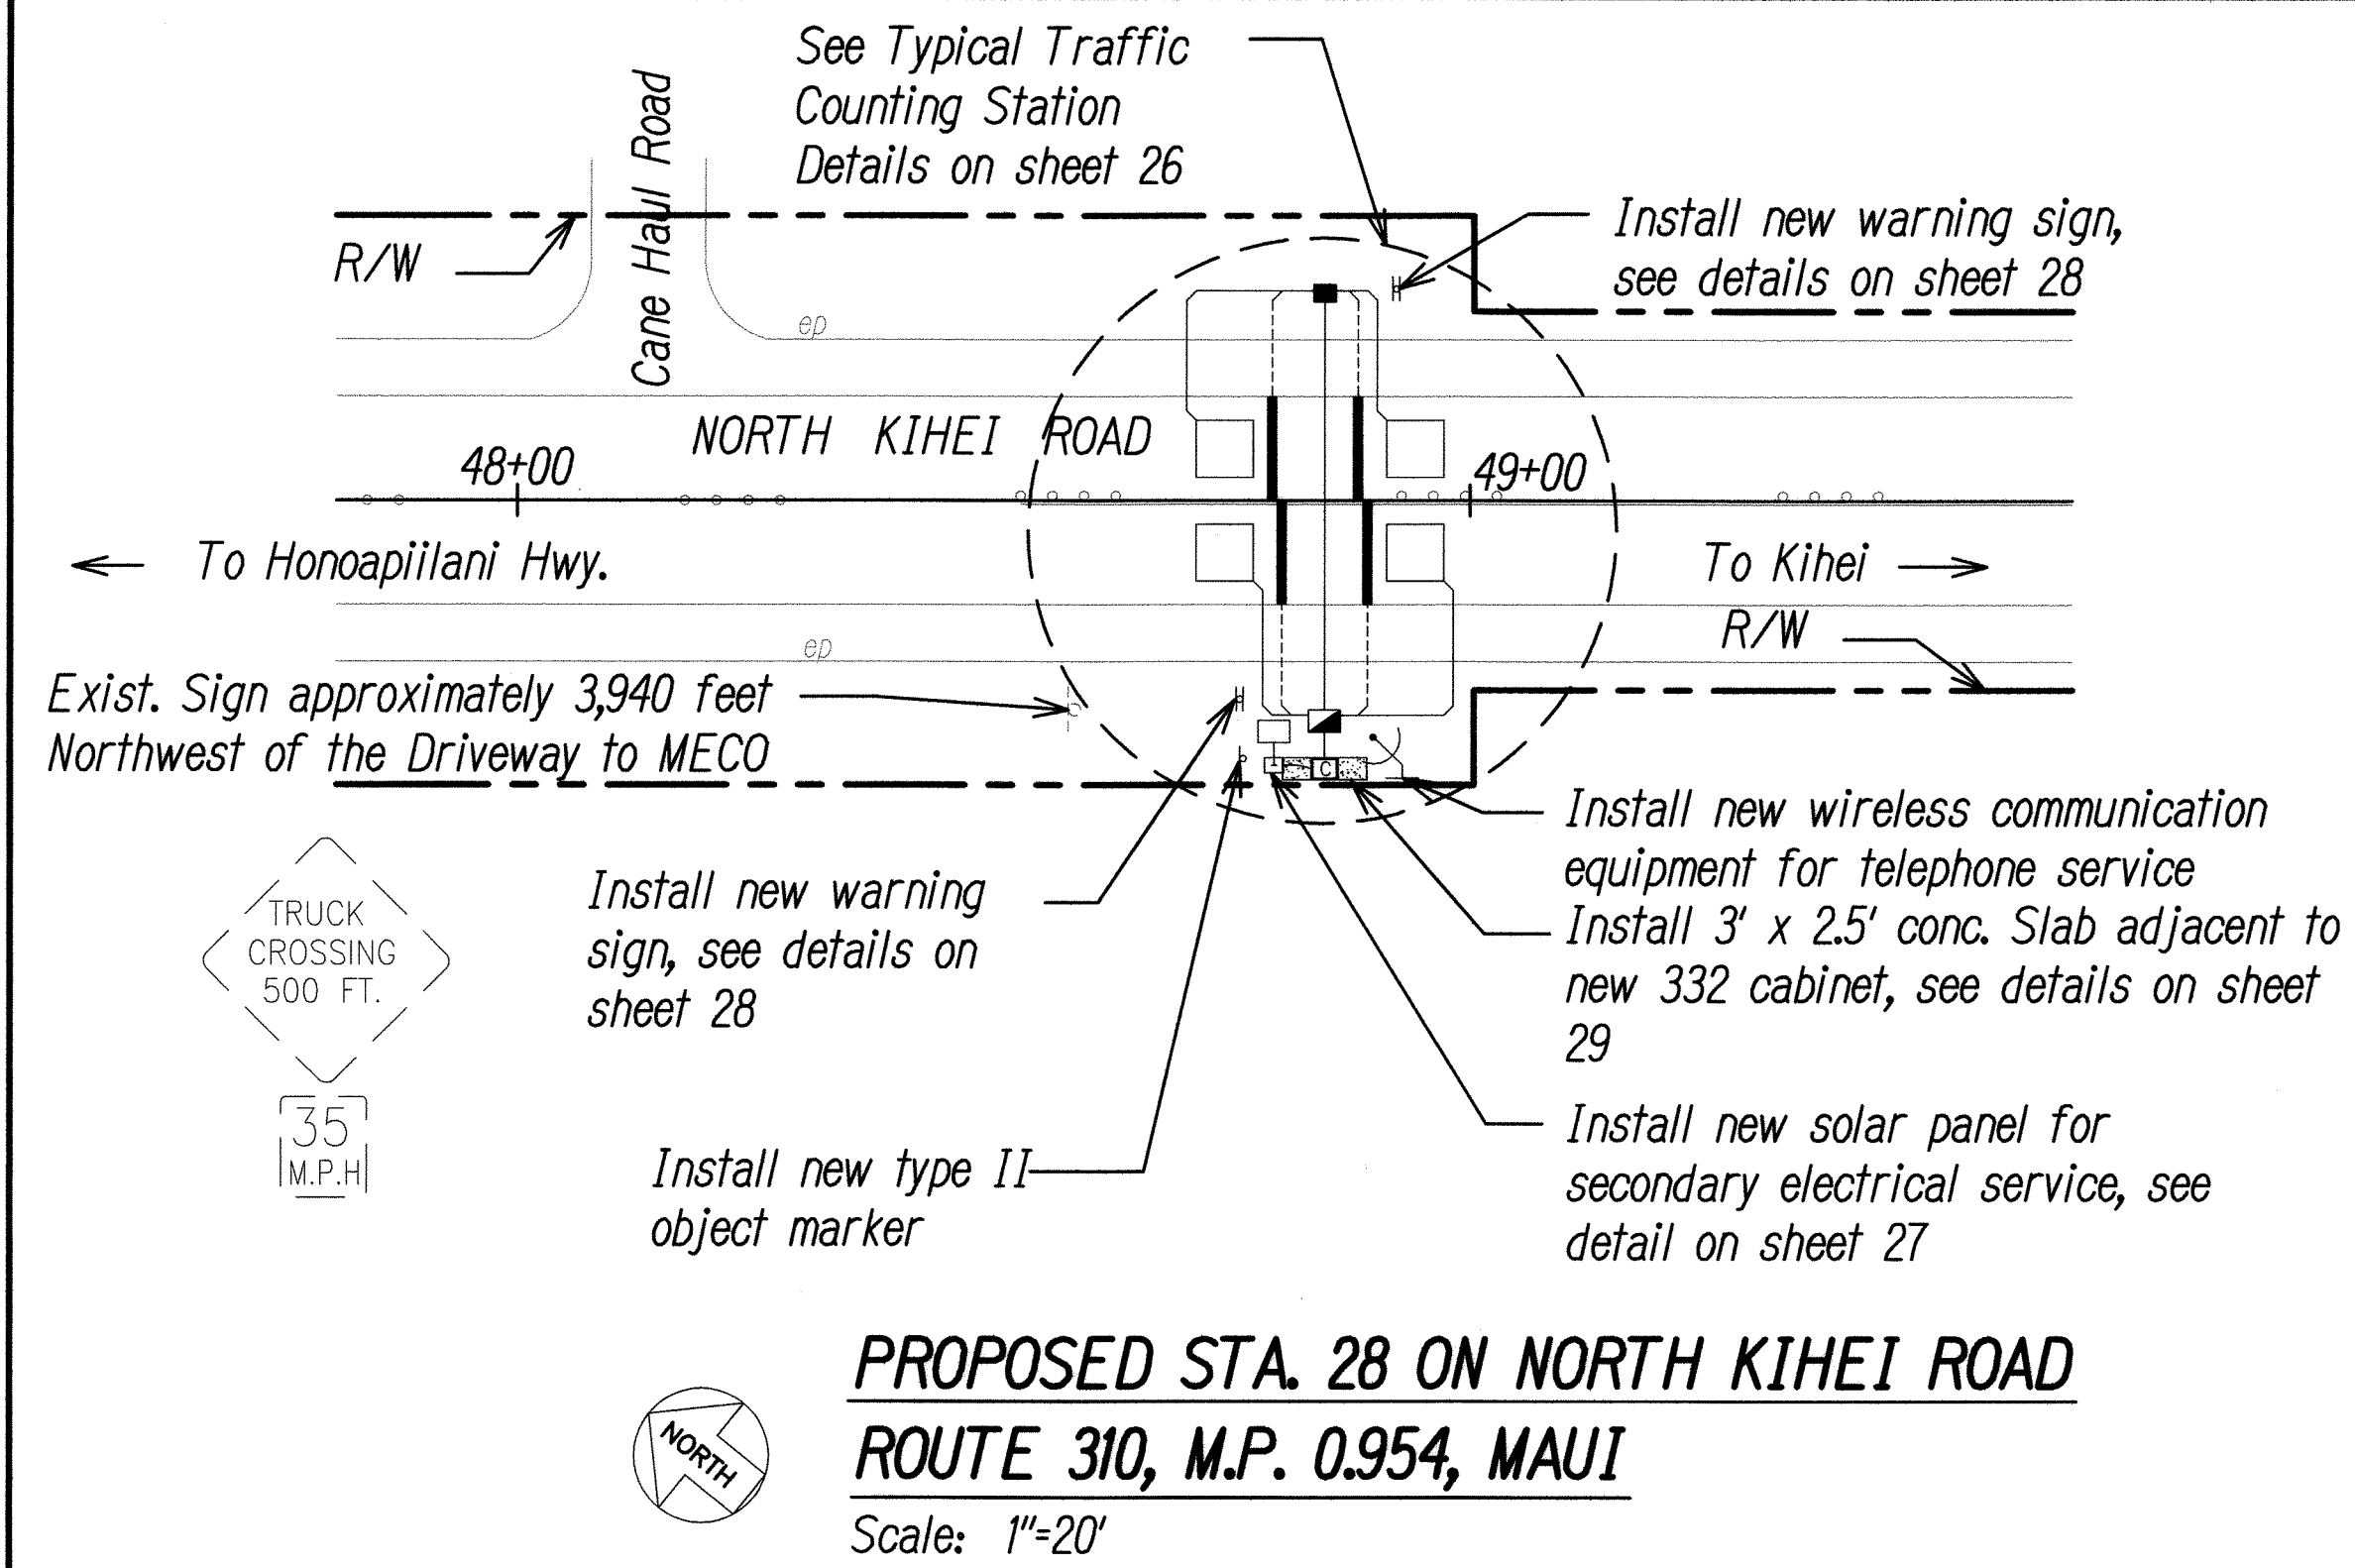

DATE	_____
SURVEY PLOTTED BY	_____
DRAWN BY	_____
TRACED BY	_____
CHECKED BY	_____
NOTED BY	_____
CHECKED BY	_____
NO.	_____

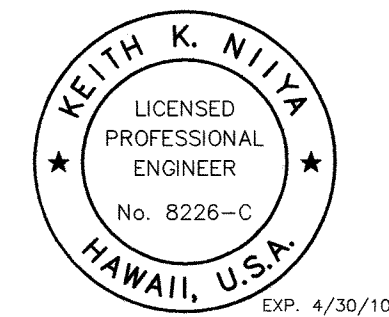

THIS WORK WAS PREPARED BY ME OR UNDER MY SUPERVISION AND CONSTRUCTION OF THIS PROJECT WILL BE UNDER MY OBSERVATION


STATE OF HAWAII  
DEPARTMENT OF TRANSPORTATION  
HIGHWAYS DIVISION  
**TRAFFIC COUNTING STATION**  
**PLANS - MAUI - 3**  
**TRAFFIC COUNTING STATIONS**  
**AT VARIOUS LOCATIONS**  
**F.A.P. NO. STP-1500(35)**  
Scale: 1"=20'

Date: June 2008

SHEET No. C-16 OF 24 SHEETS





FED. ROAD DIST. NO.	STATE	PROJECT NO.	FISCAL YEAR	SHEET NO.	TOTAL SHEETS
HAWAII	HAW.	STP-1500(35)	2008	24	41

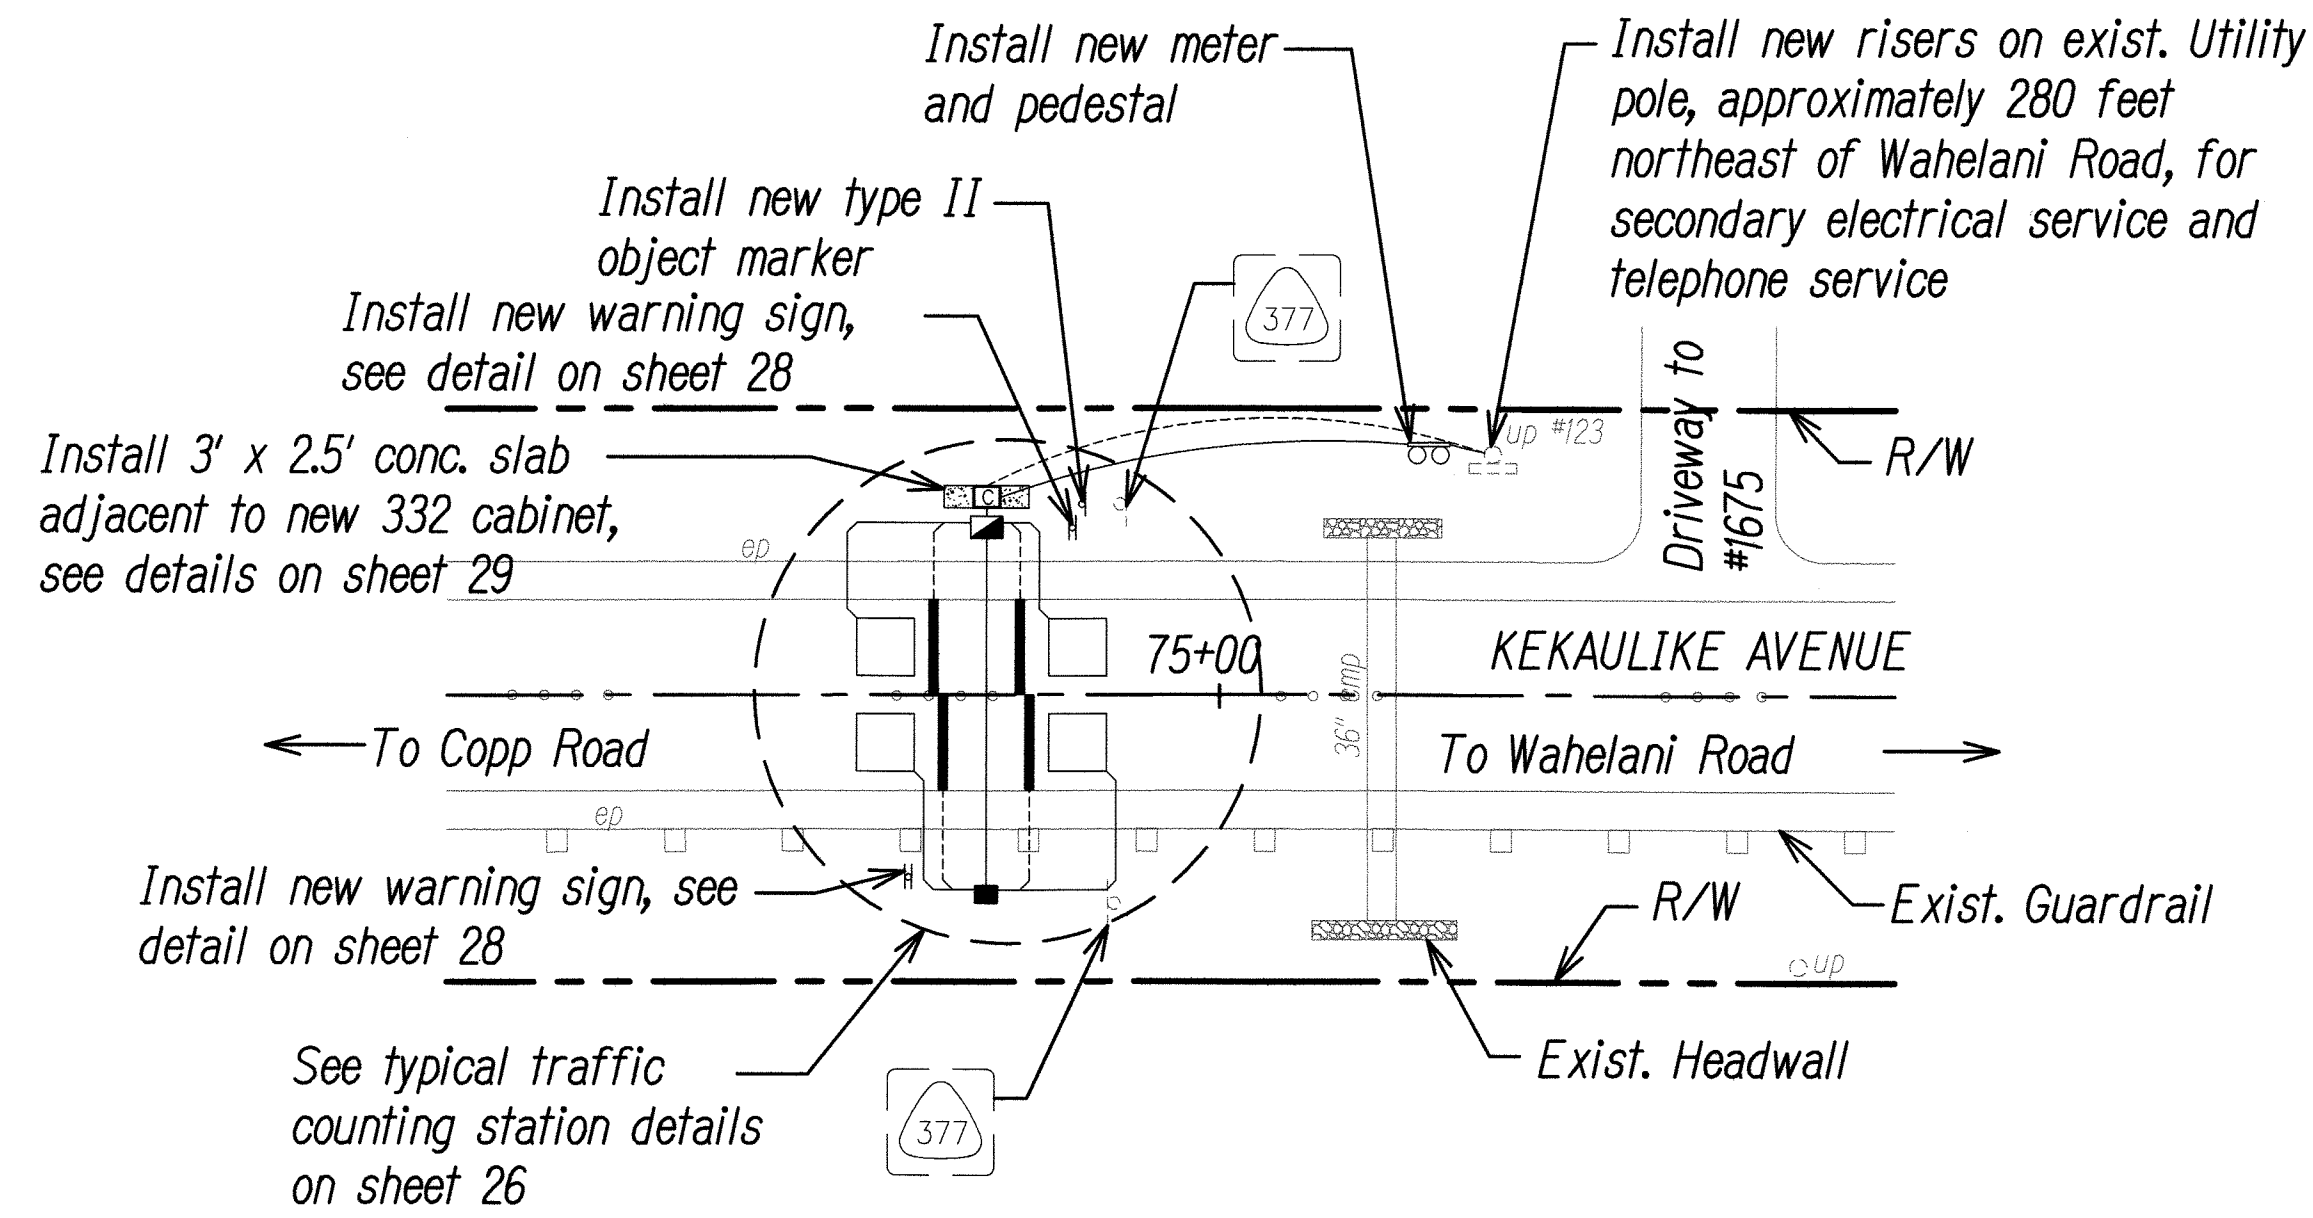



**PROPOSED STA. 31 ON KEKAULIKE AVENUE  
ROUTE 377, M.P. 7.397, MAUI**

Scale: 1"=20'

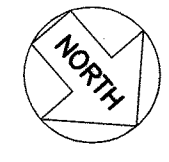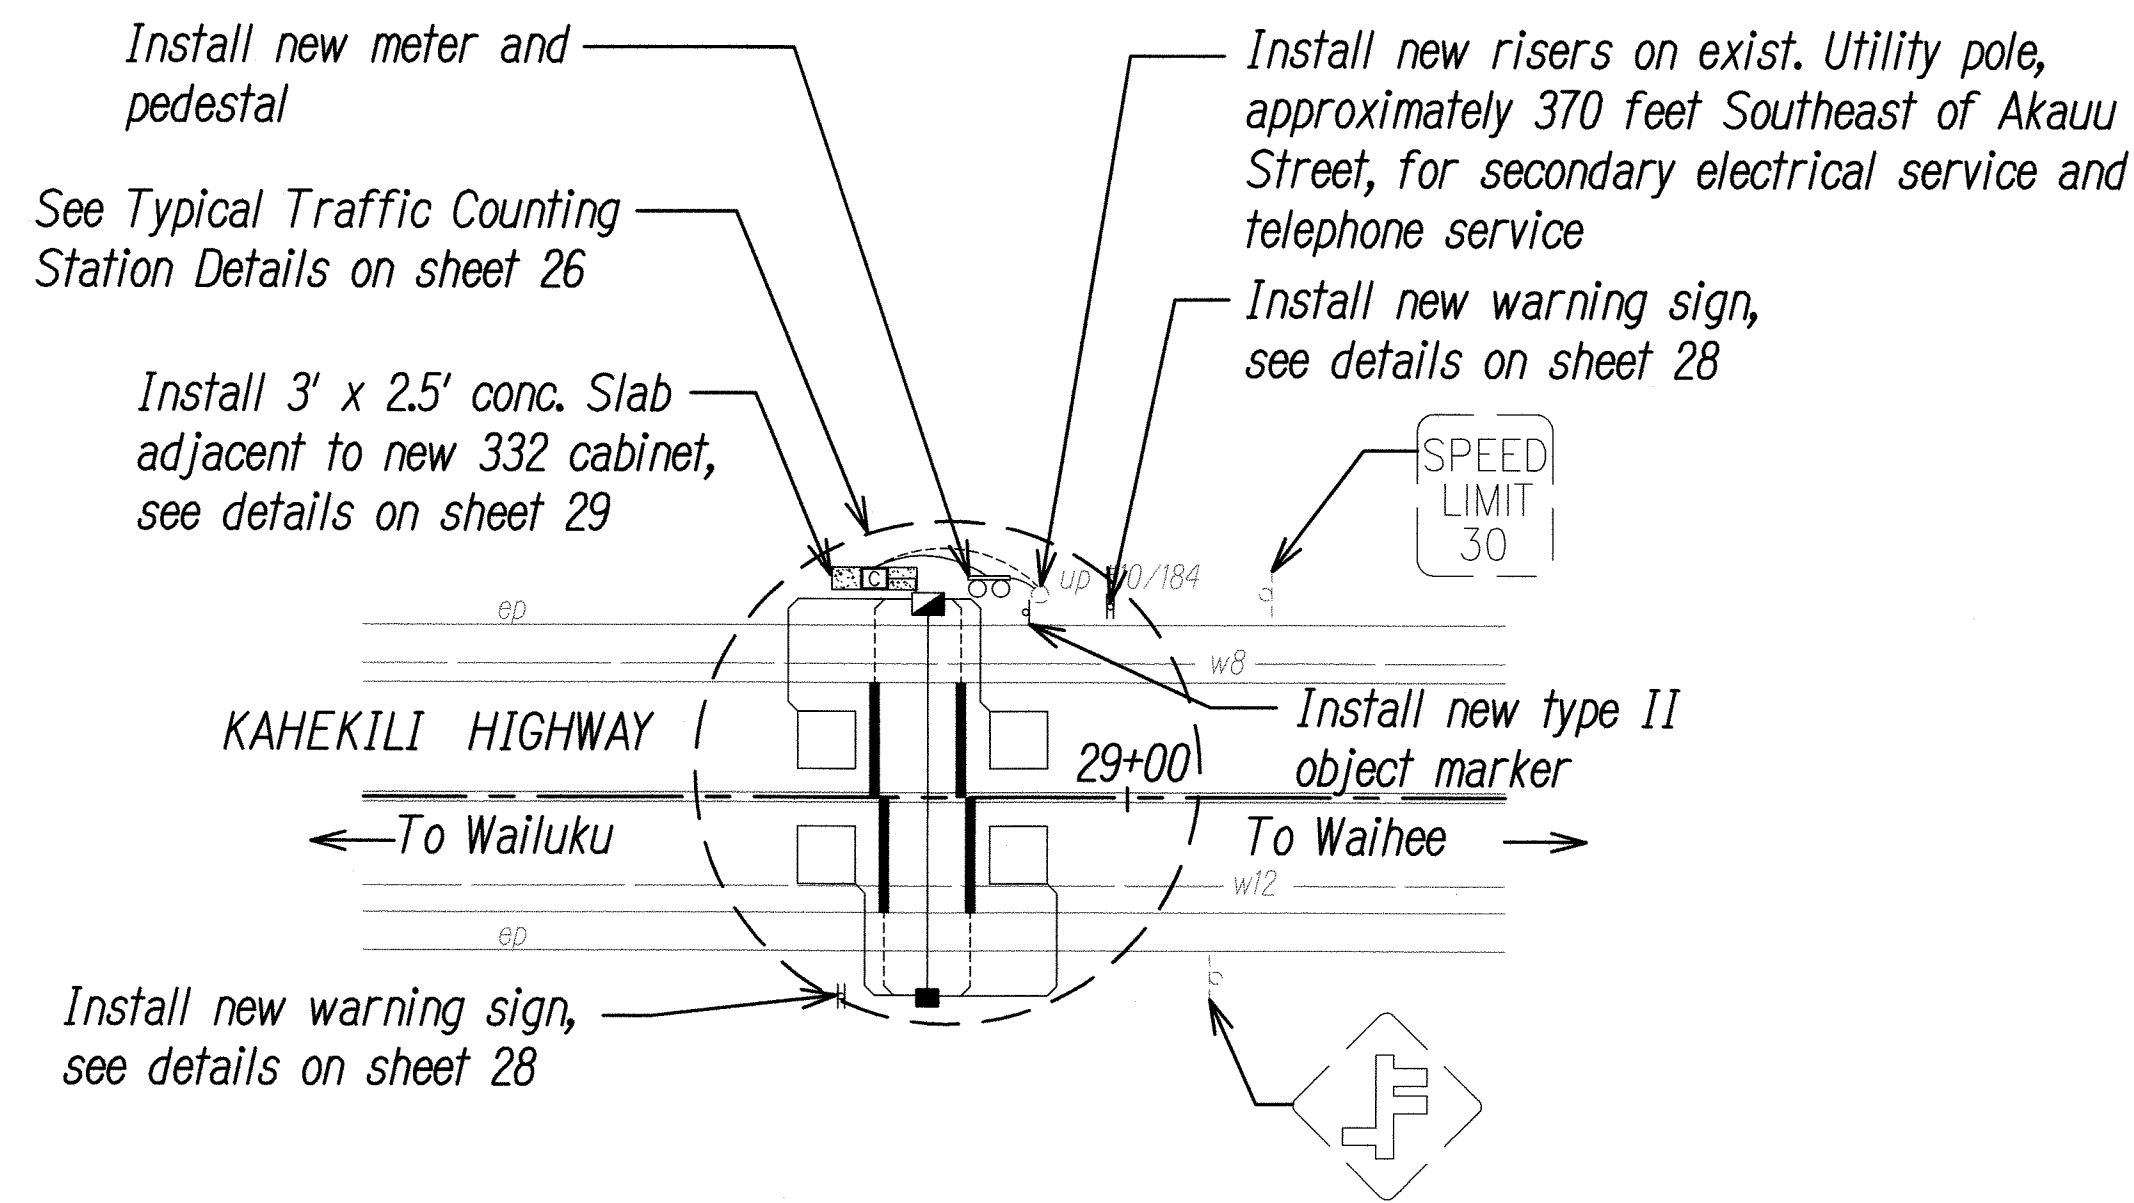



**PROPOSED STA. 33 ON KAHEKILI HIGHWAY  
ROUTE 340, M.P. 0.551, MAUI**

Scale: 1"=20'

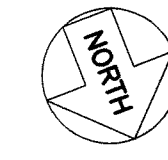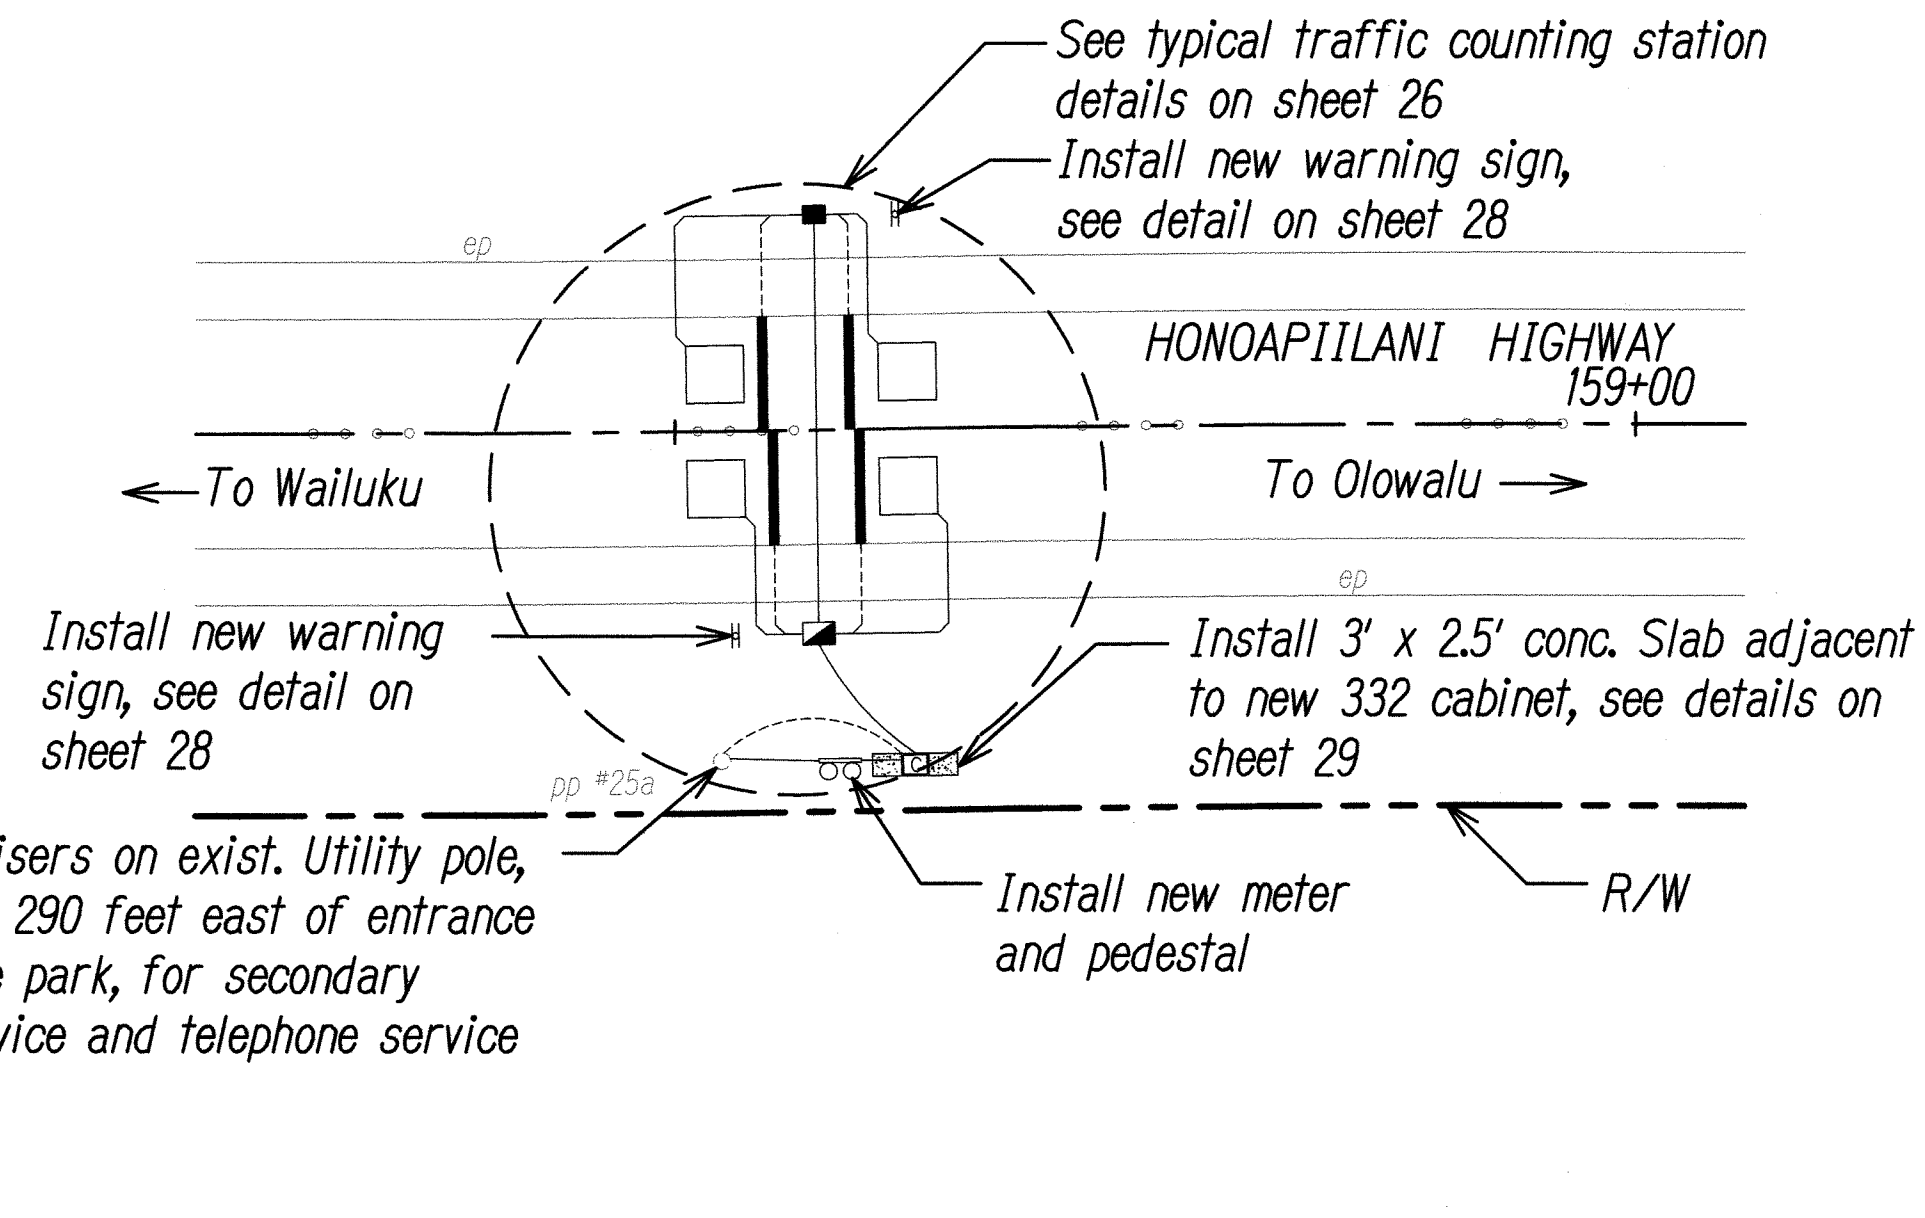


**PROPOSED STA. 32 ON HONOAPIILANI HIGHWAY  
ROUTE 30, M.P. 12.135, MAUI**

Scale: 1"=20'

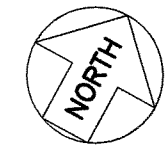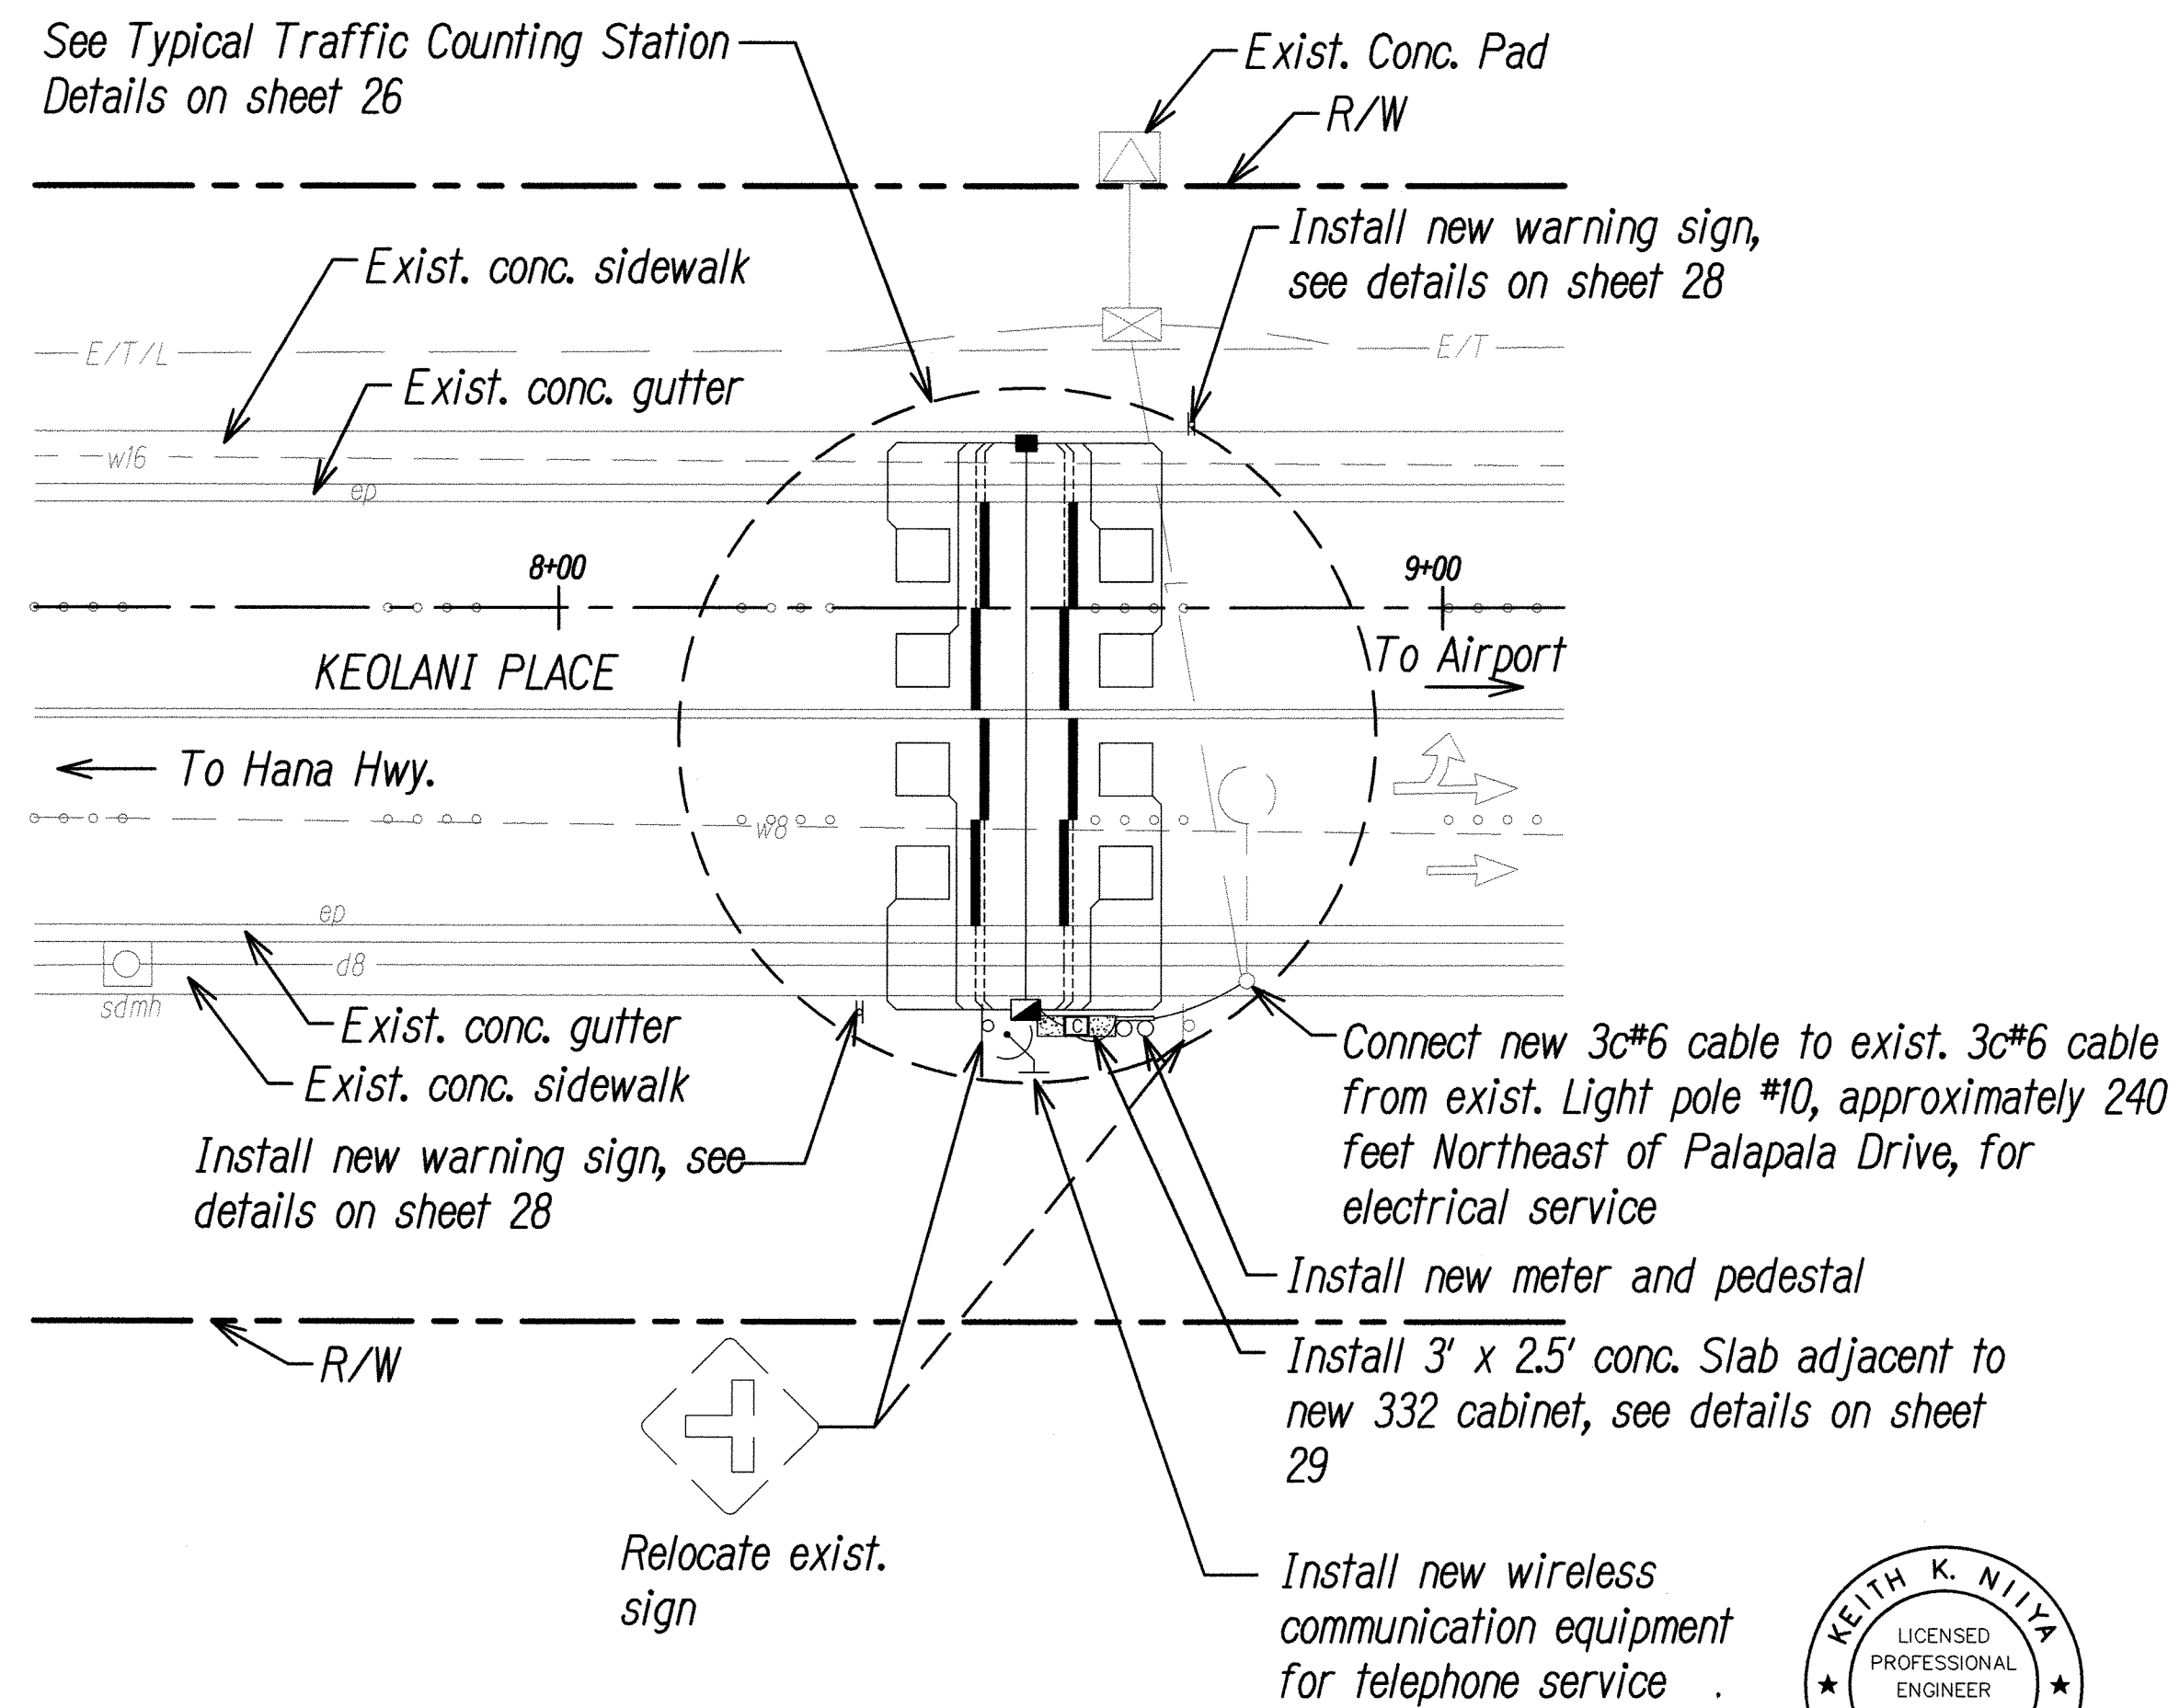

**PROPOSED STA. 34 ON KEOLANI PLACE  
ROUTE 36A, M.P. 0.68 +/-, MAUI**

Scale: 1"=20'

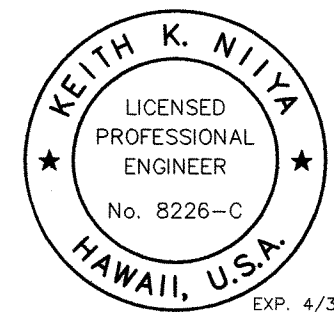

THIS WORK WAS PREPARED BY ME OR UNDER MY SUPERVISION AND CONSTRUCTION OF THIS PROJECT WILL BE UNDER MY OBSERVATION

STATE OF HAWAII  
DEPARTMENT OF TRANSPORTATION  
HIGHWAYS DIVISION  
**TRAFFIC COUNTING STATION  
PLANS - MAUI - 4**  
TRAFFIC COUNTING STATIONS  
AT VARIOUS LOCATIONS  
F.A.P. NO. STP-1500(35)  
Scale: 1"=20' Date: June 2008