



PLATES


CAD User: ASPASIONJR File Last Updated: July 29, 2019 1:33:42pm Plot Date: July 29, 2019 - 1:56:00pm
File: T:\Drafting\Working\7328-00(B)_Traffic_Signal_Modernization_South_Vineyard_&_Queen_Emma\7328-00(B)\PLM.dwg\1.0 PLM
Plotter: DWG To PDF-Geo.pc3 Plotstyle: GEO-No-Dithering.ctb

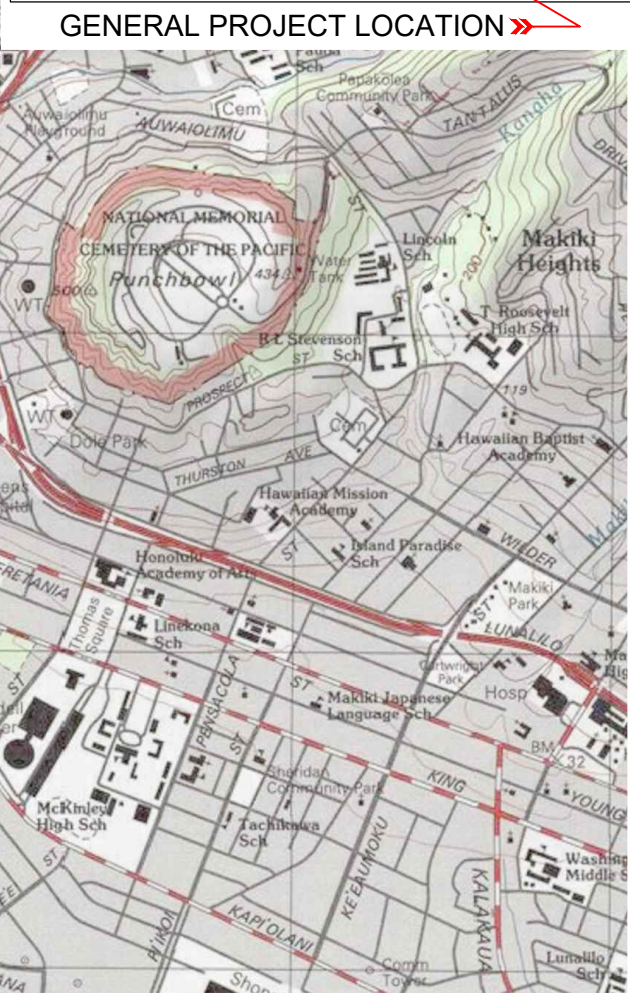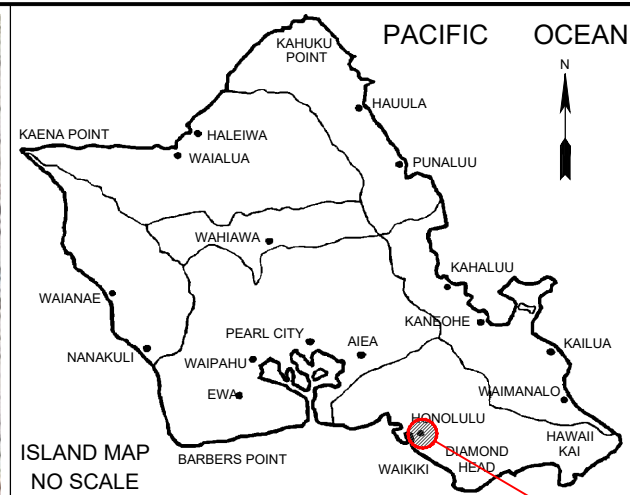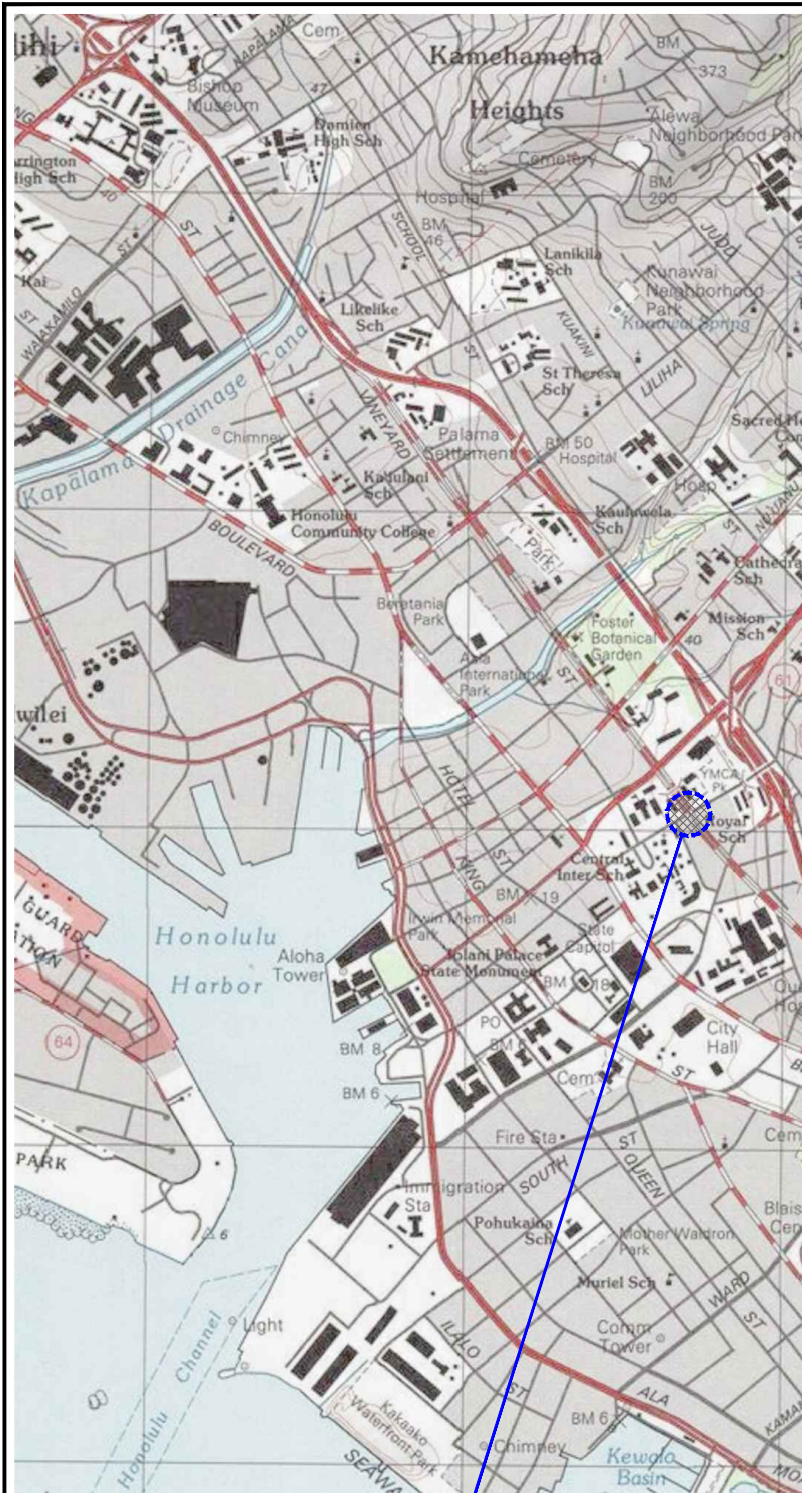

PROJECT LOCATION ➤

PROJECT LOCATION MAP

TRAFFIC SIGNAL MODERNIZATION PROJECT SOUTH VINEYARD BOULEVARD & QUEEN EMMA STREET INTERSECTION HONOLULU, OAHU, HAWAII

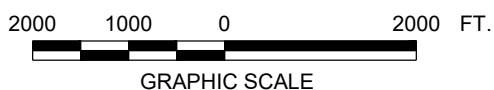


GEOLABS, INC.

Geotechnical Engineering

DATE	DRAWN BY	PLATE
JULY 2019	ASP	
SCALE	W.O.	
1" = 2,000'	7328-00(B)	1

REFERENCE: MAP CREATED WITH TOPO!® ©2010 NATIONAL GEOGRAPHIC; ©2007 TELE ATLAS, REL. 1/2007.

CAD User: ASPASIONJR File Last Updated: July 29, 2019 4:07:25pm Plot Date: July 30, 2019 - 6:57:31pm
File: T:\Drafting\Working\7328-00(B)_Traffic_Signal_Modernization_South_Vineyard & Queen_Emma\7328-00(B)SitePlan.dwg
Plotter: DWG To PDF-GEOPLOT3 PlotStyle: GEO-No-Dithering-Blue-Boring.ctb

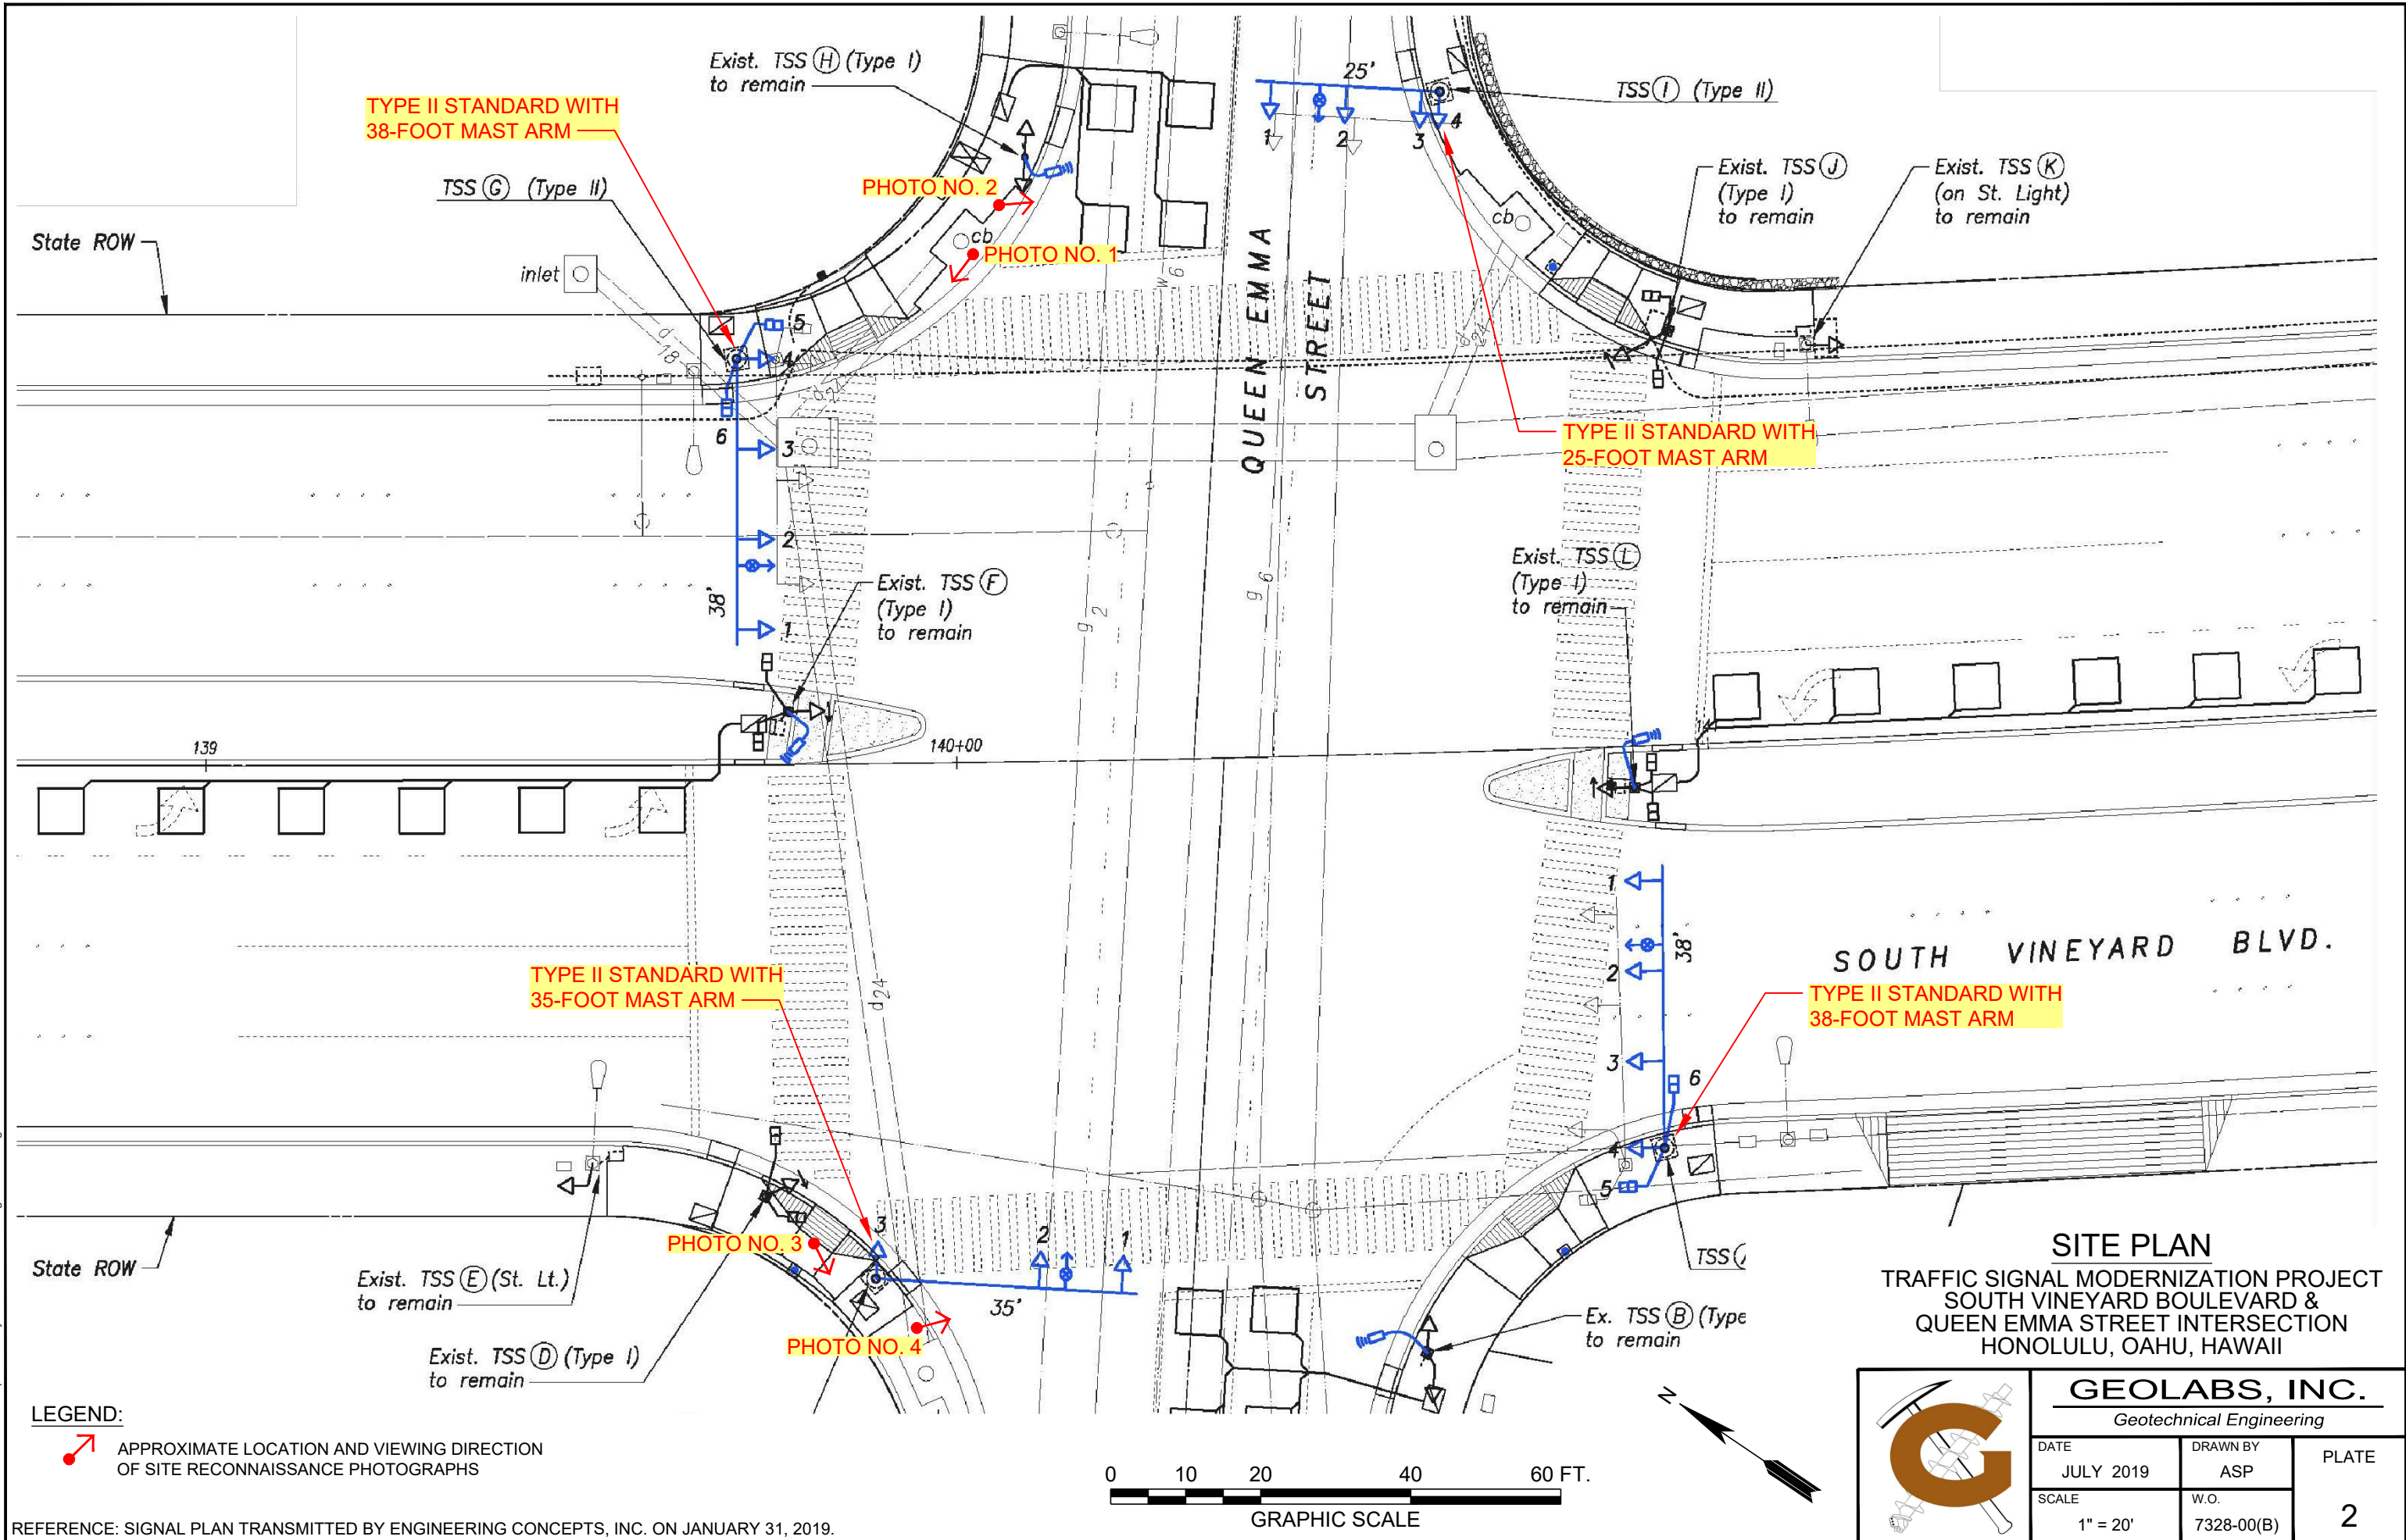

LEGEND:
APPROXIMATE LOCATION AND VIEWING DIRECTION
OF SITE RECONNAISSANCE PHOTOGRAPHS

REFERENCE: SIGNAL PLAN TRANSMITTED BY ENGINEERING CONCEPTS, INC. ON JANUARY 31, 2019.

SITE PLAN
TRAFFIC SIGNAL MODERNIZATION PROJECT
SOUTH VINEYARD BOULEVARD &
QUEEN EMMA STREET INTERSECTION
HONOLULU, OAHU, HAWAII

GEOLABS, INC.
Geotechnical Engineering

DATE JULY 2019	DRAWN BY ASP	PLATE 2
SCALE 1" = 20'	W.O. 7328-00(B)	

**TRAFFIC SIGNAL MODERNIZATION PROJECT
SOUTH VINEYARD BOULEVARD & QUEEN EMMA STREET INTERSECTION
HONOLULU, OAHU, HAWAII**



Photograph No. 1 – Existing traffic signal pole on the northern corner of the intersection (view facing southwest).



Photograph No. 2 – Existing traffic signal pole on the eastern corner of the intersection (view facing southeast).

**TRAFFIC SIGNAL MODERNIZATION PROJECT
SOUTH VINEYARD BOULEVARD & QUEEN EMMA STREET INTERSECTION
HONOLULU, OAHU, HAWAII**



Photograph No. 3 – Existing traffic signal pole on the western corner of the intersection (view facing southwest).



Photograph No. 4 – Existing traffic signal pole on the southern corner of the intersection (view facing southeast).