


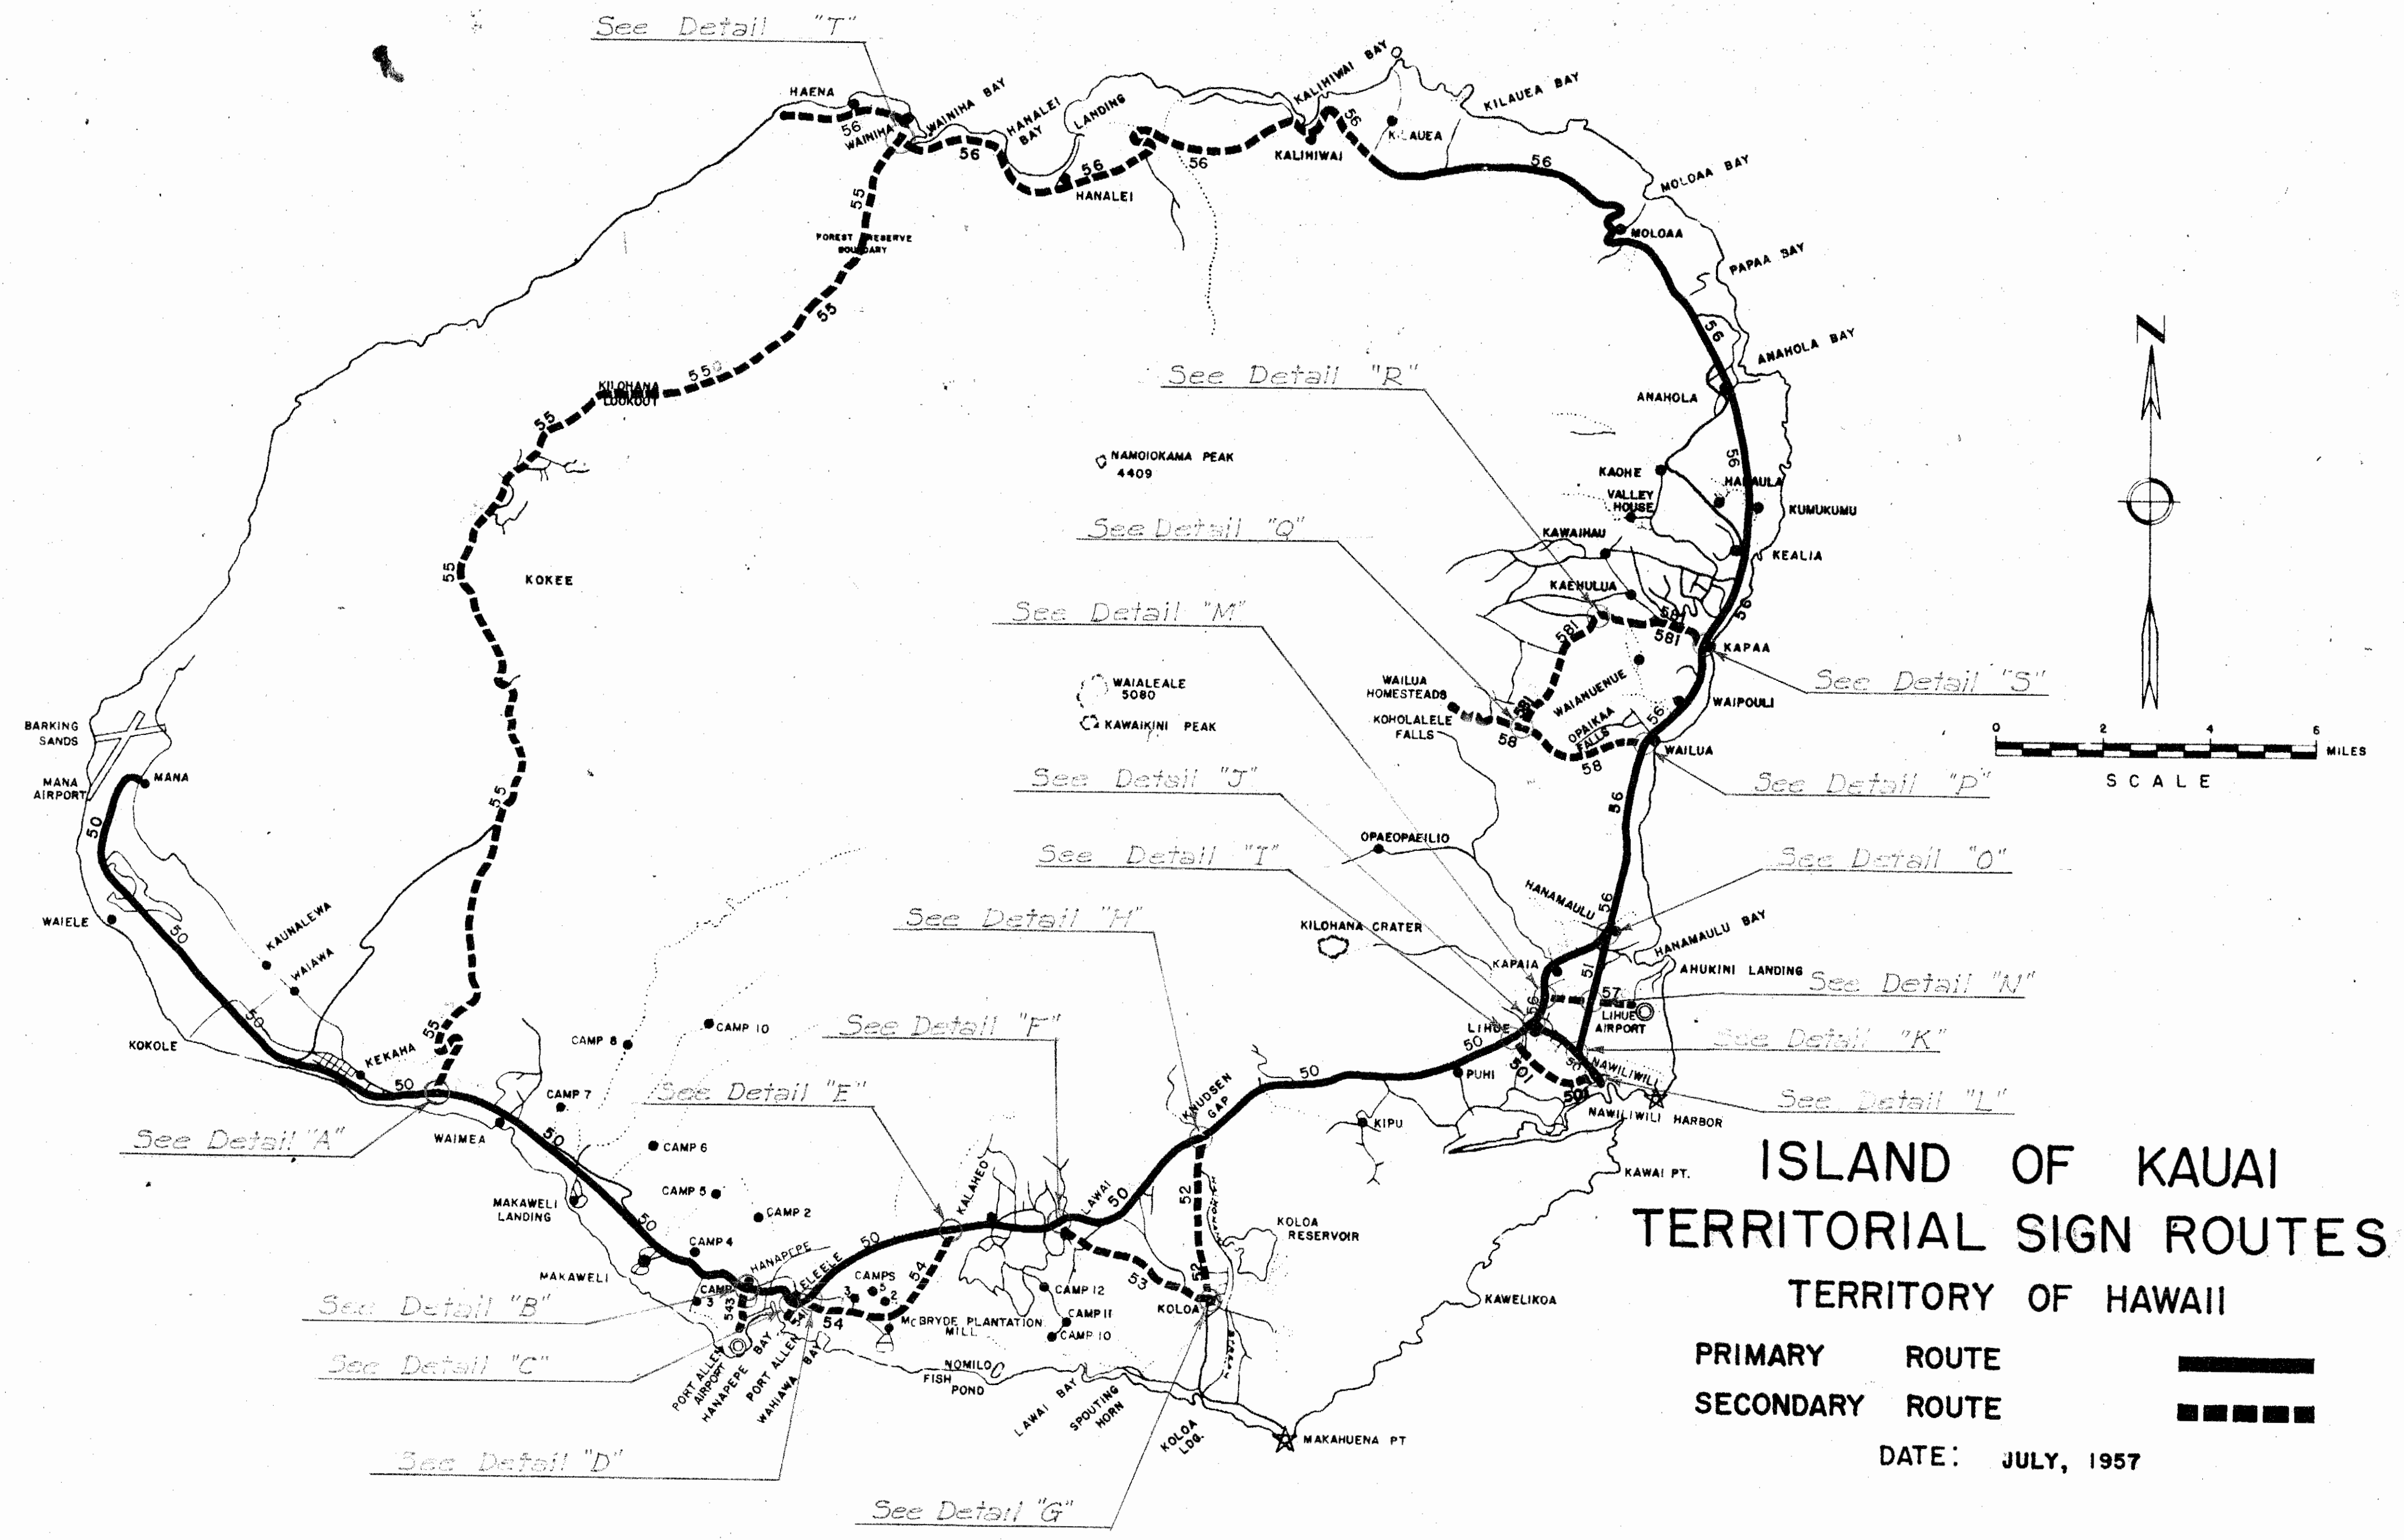

FED. ROAD DIST. No.	STATE	FED. AID PROJ. No.	FISCAL YEAR	SHEET No.	TOTAL SHEET
HAWAII	HAWAII	FSU0002 (1)	1958	15	30

SECONDARY ROUTE

SIGN ROUTE (Name of Highway and Route No.)		POSTS		ASSEMBLY TYPE	ROUTE MARKERS		M-3 JCT	M-7R M-7L	M-8R M-8L	M-9R M-9L	M-10R M-10L	M-11 M-12	M-13R M-13L	M-14R M-14L	M-21-N NORTH M-21-E EAST M-21-S SOUTH M-21-W WEST
QUAN.	LENGTH TOTAL FEET POST LENGTH	A	B	QUAN.	ROUTE NUMBER	R	L	R	L	R	L		R	L	N E S W
Lala Road (Port Allen Airport Spur)	543	3	9'-8"	29'-0"	3	3									
Waialo Road (Port Allen Harbor Spur)	541	3	9'-8"	29'-0"	3	3									
Halewili Road (McBride Mill Road)	54	6	9'-8"	58'-0"	6	6									
Koloa Road (Lawai-Koloa)	53	9	9'-8"	87'-0"	9	9									
Malahie Road (Krudson Gap-Koloa)	52	5	9'-8"	48'-4"	5	5									
Nawiliwili Road (Wilcox Road)	501	5	9'-8"	48'-4"	5	5									
Nawiliwili Road (Wilcox Road)	501	2	11'-8"	23'-4"	2	2									
Kokee Road	55	16	9'-8"	154'-8"	16	16									
Ahuikini Road (Linus Airport Road)	57	2	9'-8"	19'-4"	2	2									
Ahuikini Road (Linus Airport Road)	57	1	11'-8"	11'-8"	1	1									
Kuamoo Road (Pellahu)	58	5	9'-8"	48'-4"	5	5									
Kamali Road	581	3	9'-8"	29'-0"	3	3									
Olohena Road	581	7	9'-8"	67'-8"	7	7									
Kuhio Hwy (Kilauea-Haana)	56	21	9'-8"	203'-0"	21	21									
Lala Road (Port Allen Airport Spur)	543	1	10'-8"	10'-8"	1	1									
Lala Road (Port Allen Airport Spur)	543	1	10'-6"	10'-6"	1	1									
Waialo Road (Port Allen Harbor Spur)	541	1	10'-8"	10'-8"	1	1									
Waialo Road (Port Allen Harbor Spur)	541	1	10'-6"	10'-6"	1	1									
Halewili Road (McBride Mill Road)	54	1	10'-8"	10'-8"	1	1									
Halewili Road (McBride Mill Road)	54	1	10'-6"	10'-6"	1	1									
Halewili Road (McBride Mill Road)	54	1	10'-8"	10'-8"	1	1									
Halewili Road (McBride Mill Road)	54	1	10'-8"	10'-8"	1	1									
Koloa Road (Lawai-Koloa)	53	1	10'-6"	10'-6"	1	1									
Koloa Road (Lawai-Koloa)	53	1	10'-8"	10'-8"	1	1									
Koloa Road (Lawai-Koloa)	53	1	10'-6"	10'-6"	1	1									
Koloa Road (Lawai-Koloa)	53	1	12'-6"	12'-6"	1	1									
Koloa Road (Lawai-Koloa)	53	1	12'-6"	12'-6"	1	1									
Malahie Road (Krudson Gap-Koloa)	52	1	12'-6"	12'-6"	1	1									
Malahie Road (Krudson Gap-Koloa)	52	1	12'-6"	12'-6"	1	1									
TOTAL	104				104	104	7			1	1	6			

TERRITORIAL HIGHWAY DEPARTMENT
TERRITORY OF HAWAII
LOCATION & SUMMARY
OF ROUTE AND
DIRECTIONAL
MARKERS

6019.15

ISLAND OF KAUAI

FED. ROAD DIST. NO.	STATE	FED. AID PROJ. NO.	FISCAL YEAR	SHEET NO.	TOTAL SHEETS
HAWAII	HAWAII	PS-00062(1)	1958	16	30

PRIMARY ROUTE

SIGN ROUTE (Name of Highway and Route No.)	POSTS			ASSEMBLY TYPE	ROUTE MARKERS			M-3 JCT	M-7R M-7L		M-8R M-8L		M-9R M-9L		M-10R M-10L		M-11 ↑	M-12 ←	M-13R M-13L		M-14R M-14L		M-21-N NORTH M-21-E EAST M-21-S SOUTH M-21-W WEST					
	QUAN	LENGTH			A	D	QUAN		ROUTE NUMBER		R	L	R	L	R	L			R	L	R	L	R	L	N	E	S	W
		POST	POST						POST	POST																		
Hanamaulu Cutoff	51	2	9-8	19-4	2		2	51																				
Kaunualii Hwy.	50	1	12-6	12-6		1	1	50	33					1				1										
Kaunualii Hwy.	50	2	12-6	25-0	2		2	55	2																			
Kaunualii Hwy.	50	1	12-6	12-6	1		1	50																		1		
Kaunualii Hwy.	50	1	12-6	12-6	1		1	55					1															
Rice Street (Libue Main Street)	50	1	10-9	10-9		1	1	50	51					1				1										
Rice Street (Libue Main Street)	50	2	10-6	21-0	2		2	51	2																			
Rice Street (Libue Main Street)	50	1	10-6	10-6	1		1	50																		1		
Rice Street (Libue Main Street)	50	1	9-8	9-8	1		1	50																				
Rice Street (Libue Main Street)	50	1	10-8	10-8	1		1	51							1													
Hanamaulu Cutoff	51	1	10-6	10-6	1		1	50		1																		
Hanamaulu Cutoff	51	1	9-8	9-8	1		1	51																				
Hanamaulu Cutoff	51	1	10-8	10-8	1		1	50											1									
Hanamaulu Cutoff	51	1	10-9	10-9		1	1	51	57									1	1									
Hanamaulu Cutoff	51	2	10-6	21-0	2		2	57	2																			
Hanamaulu Cutoff	51	1	10-6	10-6	1		1	51																		1		
Hanamaulu Cutoff	51	1	10-8	10-8	1		1	57											1									
Kuhio Hwy.	56	1	10-9	10-9		1	1	56	51					1				1										
Kuhio Hwy.	56	2	10-6	21-0	2		2	51	2																			
Kuhio Hwy.	56	1	10-8	10-8	1		1	51						1														
Kuhio Hwy.	56	1	10-6	10-6	1		1	56																		1		
Hanamaulu Cutoff	51	1	9-8	9-8	1		1	51																				
Hanamaulu Cutoff	51	1	10-8	10-8	1		1	56		1																		
Hanamaulu Cutoff	51	1	10-8	10-8	1		1	56											1									
TOTAL	29	-			25	4	33	29	4	10			2	3	1		4	4					1	1	1	1		

SECONDARY ROUTE

SIGN ROUTE (Name of Highway and Route No.)	POSTS			ASSEMBLY TYPE	ROUTE MARKERS			M-3 JCT	M-7R M-7L		M-8R M-8L		M-9R M-9L		M-10R M-10L		M-11 M-12		M-13R M-13L		M-14R M-14L		M-21-N NORTH M-21-E EAST M-21-S SOUTH M-21-W WEST				
	QUAN	LENGTH			A	B	QUAN		ROUTE NUMBER	R	L	R	L	R	L	R	L	R	L	R	L	R	L	N	E	S	W
		POST	LENGTH																								
Kokee Road	55	17	9-8	14-4	17	17	55																				
Kokee Road	55	1	12-6	12-6	1	1	50											1									
Kokee Road	55	1	12-6	12-6	1	1	50	1																			
Ahukini Road (Libue Airport Rd.)	57	1	10-9	10-9	1	1	57	51										1	1								
Ahukini Road (Libue Airport Rd.)	57	2	10-6	21-0	2	2	51	2																			
Ahukini Road (Libue Airport Rd.)	57	1	9-8	9-8	1	1	57																				
Ahukini Road (Libue Airport Rd.)	57	1	10-8	10-8	1	1	51												1								
Kuhio Hwy.	56	1	10-9	10-9	1	1	55	56						1				1									
Kuhio Hwy.	56	2	10-6	21-0	2	2	55	2																			
Kuhio Hwy.	56	1	10-6	10-6	1	1	56																			1	
Kuhio Hwy.	56	1	10-8	10-8	1	1	55						1														
Kokee Road	55	1	10-8	10-8	1	1	56												1								
Kokee Road	55	1	10-6	10-6	1	1	56	1																			
Kokee Road	55	1	9-8	9-8	1	1	55																				
TOTAL	32	-			30	2	34	32	2	6				1	1			2	4							1	

ESTIMATED QUANTITIES THIS SHEET

Type "A" Assembly	55 ea.
Type "B" Assembly	6 ea.
Route Marker, M-2 (50)	9 ea.
Route Marker, M-2 (51)	13 ea.
Route Marker, M-2 (55)	26 ea.
Route Marker, M-2 (56)	8 ea.
Route Marker, M-2 (57)	6 ea.
Junction Marker, M-3	16 ea.
Arrow Marker, M-9R	3 ea.
Arrow Marker, M-9L	4 ea.

Arrow Marker, M-10R	1 ea.
Arrow Marker, M-11	6 ea.
Arrow Marker, M-12	8 ea.
Cardinal Direction Marker, M-21-N	1 ea.
Cardinal Direction Marker, M-21-E	1 ea.
Cardinal Direction Marker, M-21-S	2 ea.
Cardinal Direction Marker, M-21-W	1 ea.

Note:

Route markers shown on this sheet are
along proposed Federal Aid routes and/or
at junctions presently non-existent.

TERRITORIAL HIGHWAY DEPARTMENT
TERRITORY OF HAWAII
**LOCATION & SUMMARY
OF ROUTE AND
DIRECTIONAL
MARKERS**

SHEET No. 2 OF 8 SHEETS

6019.16

ORIGINAL PLAN	DATE
DESIGNED BY	10/1/57
TRACED BY	10/1/57
QUANTITIES BY	10/1/57
CHECKED BY	10/1/57

ISLAND OF KAUAI

FED. ROAD DIST. NO. STATE FED. AID PROJ. NO. FISCAL YEAR SHEET NO. TOTAL SHEETS
HAWAII HAWAII HAWAII 1958 17 30

PRIMARY ROUTE

PRIMARY ROUTE																											
SIGN ROUTE (Name of Highway and Route No.)	POSTS	ASSEMBLY TYPE	ROUTE MARKERS		M-3 JCT	M-7R		M-8R		M-9R		M-10R		M-11	M-12	M-13R		M-14R		M-21-N NORTH		M-21-E EAST		M-21-S SOUTH		M-21-W WEST	
						M-7L		M-8L		M-9L		M-10L				M-13L		M-14L		M-21-N NORTH		M-21-E EAST		M-21-S SOUTH		M-21-W WEST	
						QUAN	LENGTH	A	B	QUAN	ROUTE NUMBER	R	L			R	L	R	L	R	L	R	L	R	L	N	E
Kaunualii Hwy	50	1	10-8	10-8	1		1		52																		
Kaunualii Hwy	50	1	10-6	10-6	1		1		50																		
Kaunualii Hwy	50	1	10-9	10-9		1	1		50	501				1	1												
Kaunualii Hwy	50	2	12-6	25-0	2		2		501	2																	
Kaunualii Hwy	50	1	12-6	12-6	1		1		501																		
Kaunualii Hwy	50	1	10-6	10-6	1		1		50																		
Kaunualii Hwy	50	1	12-6	12-6		1	1		50	56																	
Kaunualii Hwy	50	1	12-6	12-6	1		1		56	1																	
Kaunualii Hwy	50	1	12-6	12-6	1		1		50																		
Rice Street (Lihue Town)	50	1	12-6	12-6	1		1		50	56																	
Rice Street (Lihue Town)	50	1	12-6	12-6	1		1		56	1																	
Kuhio Hwy	56	1	12-6	12-6	1		1		50	1																	
Kuhio Hwy	56	1	12-6	12-6	1		1		50																		
Waapa Road (Nawiliwili)	50	1	12-6	12-6		1	1		50	501																	
Waapa Road (Nawiliwili)	50	2	12-6	25-0	2		2		501	2																	
Waapa Road (Nawiliwili)	50	1	12-6	12-6	1		1		501																		
Kuhio Hwy	56	1	12-6	12-6		1	1		56	57																	
Kuhio Hwy	56	2	12-6	25-0	2		2		57	2																	
Kuhio Hwy	56	1	12-6	12-6	1		1		56																		
Kuhio Hwy	56	1	12-6	12-6	1		1		57																		
Kuhio Hwy	56	1	10-9	10-9		1	1		56	58																	
Kuhio Hwy	56	2	10-6	21-0	2		2		58	2																	
Kuhio Hwy	56	1	10-6	10-6	1		1		56																		
Kuhio Hwy	56	1	10-8	10-8	1		1		58																		
Kuhio Hwy	56	1	12-6	12-6		1	1		56	581																	
Kuhio Hwy	56	1	10-8	10-8	1		1		56																		
Kuhio Hwy	56	2	12-6	25-0	2		2		581	2																	
Kuhio Hwy	56	1	12-6	12-6	1		1		56																		
Kuhio Hwy	56	1	12-6	12-6	1		1		581																		
TOTAL	34				27	7	41		34	7	13																

ESTIMATED QUANTITIES

Type "A" Assemblies	332 ea.	Route Marker (M-2) "501"	16 ea.
Type "B" Welded Assemblies	20 ea.	Route Marker (M-2) "541"	7 ea.
Route Marker (M-2) "50"	101 ea.	Route Marker (M-2) "543"	7 ea.
Route Marker (M-2) "52"	12 ea.	Route Marker (M-2) "581"	23 ea.
Route Marker (M-2) "53"	17 ea.	Junction Marker M-3	57 ea.
Route Marker (M-2) "54"	14 ea.	Arrow Marker M-7-R	2 ea.
Route Marker (M-2) "55"	42 ea.	Arrow Marker M-7-L	2 ea.
Route Marker (M-2) "56"	88 ea.	Arrow Marker M-8-R	1 ea.
Route Marker (M-2) "57"	13 ea.	Arrow Marker M-9-R	13 ea.
Route Marker (M-2) "58"	13 ea.	Arrow Marker M-9-L	15 ea.
Route Marker (M-2) "51"	18 ea.	Arrow Marker M-10-R	6 ea.

QUANTITIES

Arrow Marker M-10-L	4 ea.
Arrow Marker M-11	20 ea.
Arrow Marker M-12	23 ea.
Cardinal Direction Marker M-21-N	2 ea.
Cardinal Direction Marker M-21-E	8 ea.
Cardinal Direction Marker M-21-S	4 ea.
Cardinal Direction Marker M-21-W	5 ea.


TERRITORIAL HIGHWAY DEPARTMENT
TERRITORY OF HAWAII
**LOCATION & SUMMARY
OF ROUTE AND
DIRECTIONAL
MARKERS**

SHEET No. 3 OF 8 SHEETS


6019.17

ORIGINAL
PLAN
DESIGNED BY
DATE
QUANTITIES BY
CHECKED BY
NOTE BOOK
NO.


FED. ROAD DIST. NO.	STATE	FED. AID PROJ. NO.	FISCAL YEAR	SHEET NO.	TOTAL SHEETS
HAWAII	HAW	F-520-0002(1)	1958	18	30

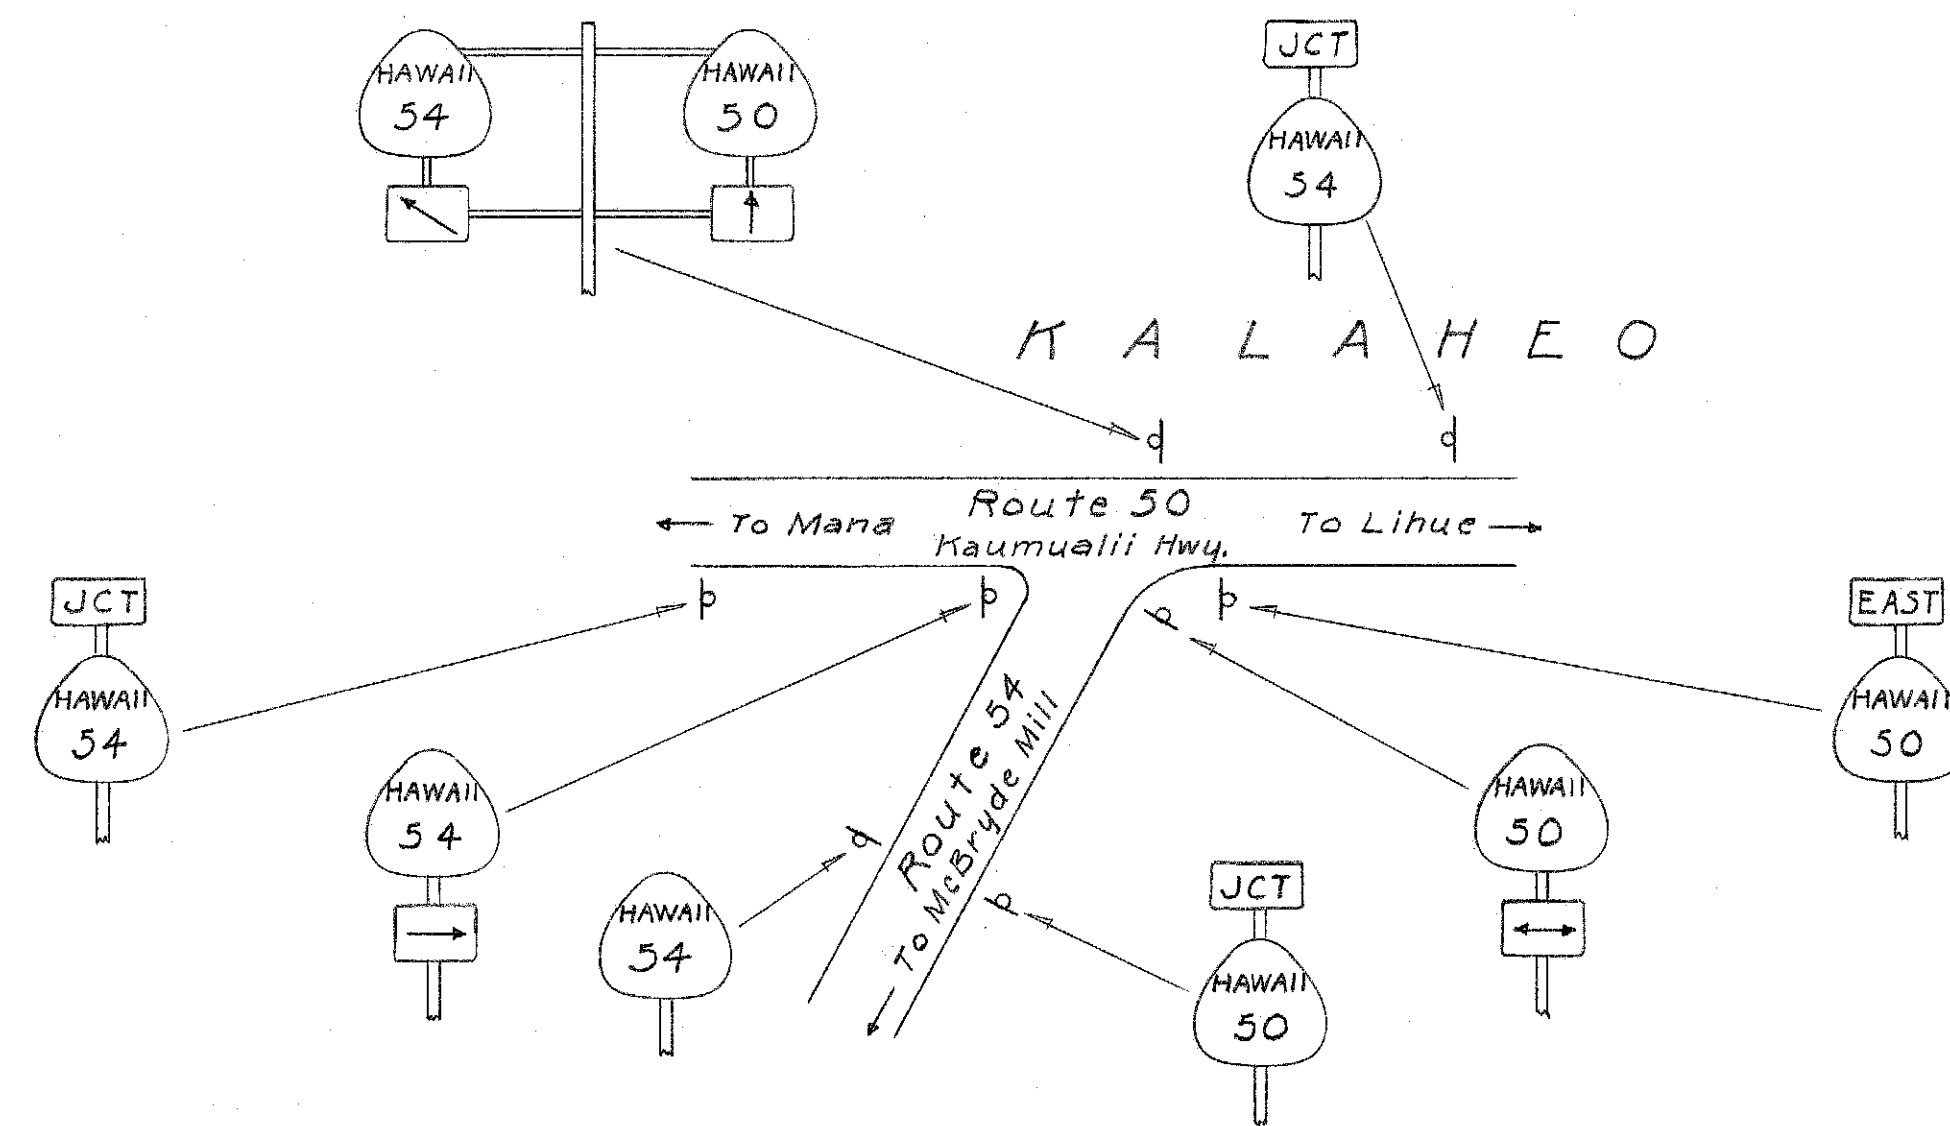


Detail "E"
Kaumualii - McBryde Mill Junction
Kalaheo

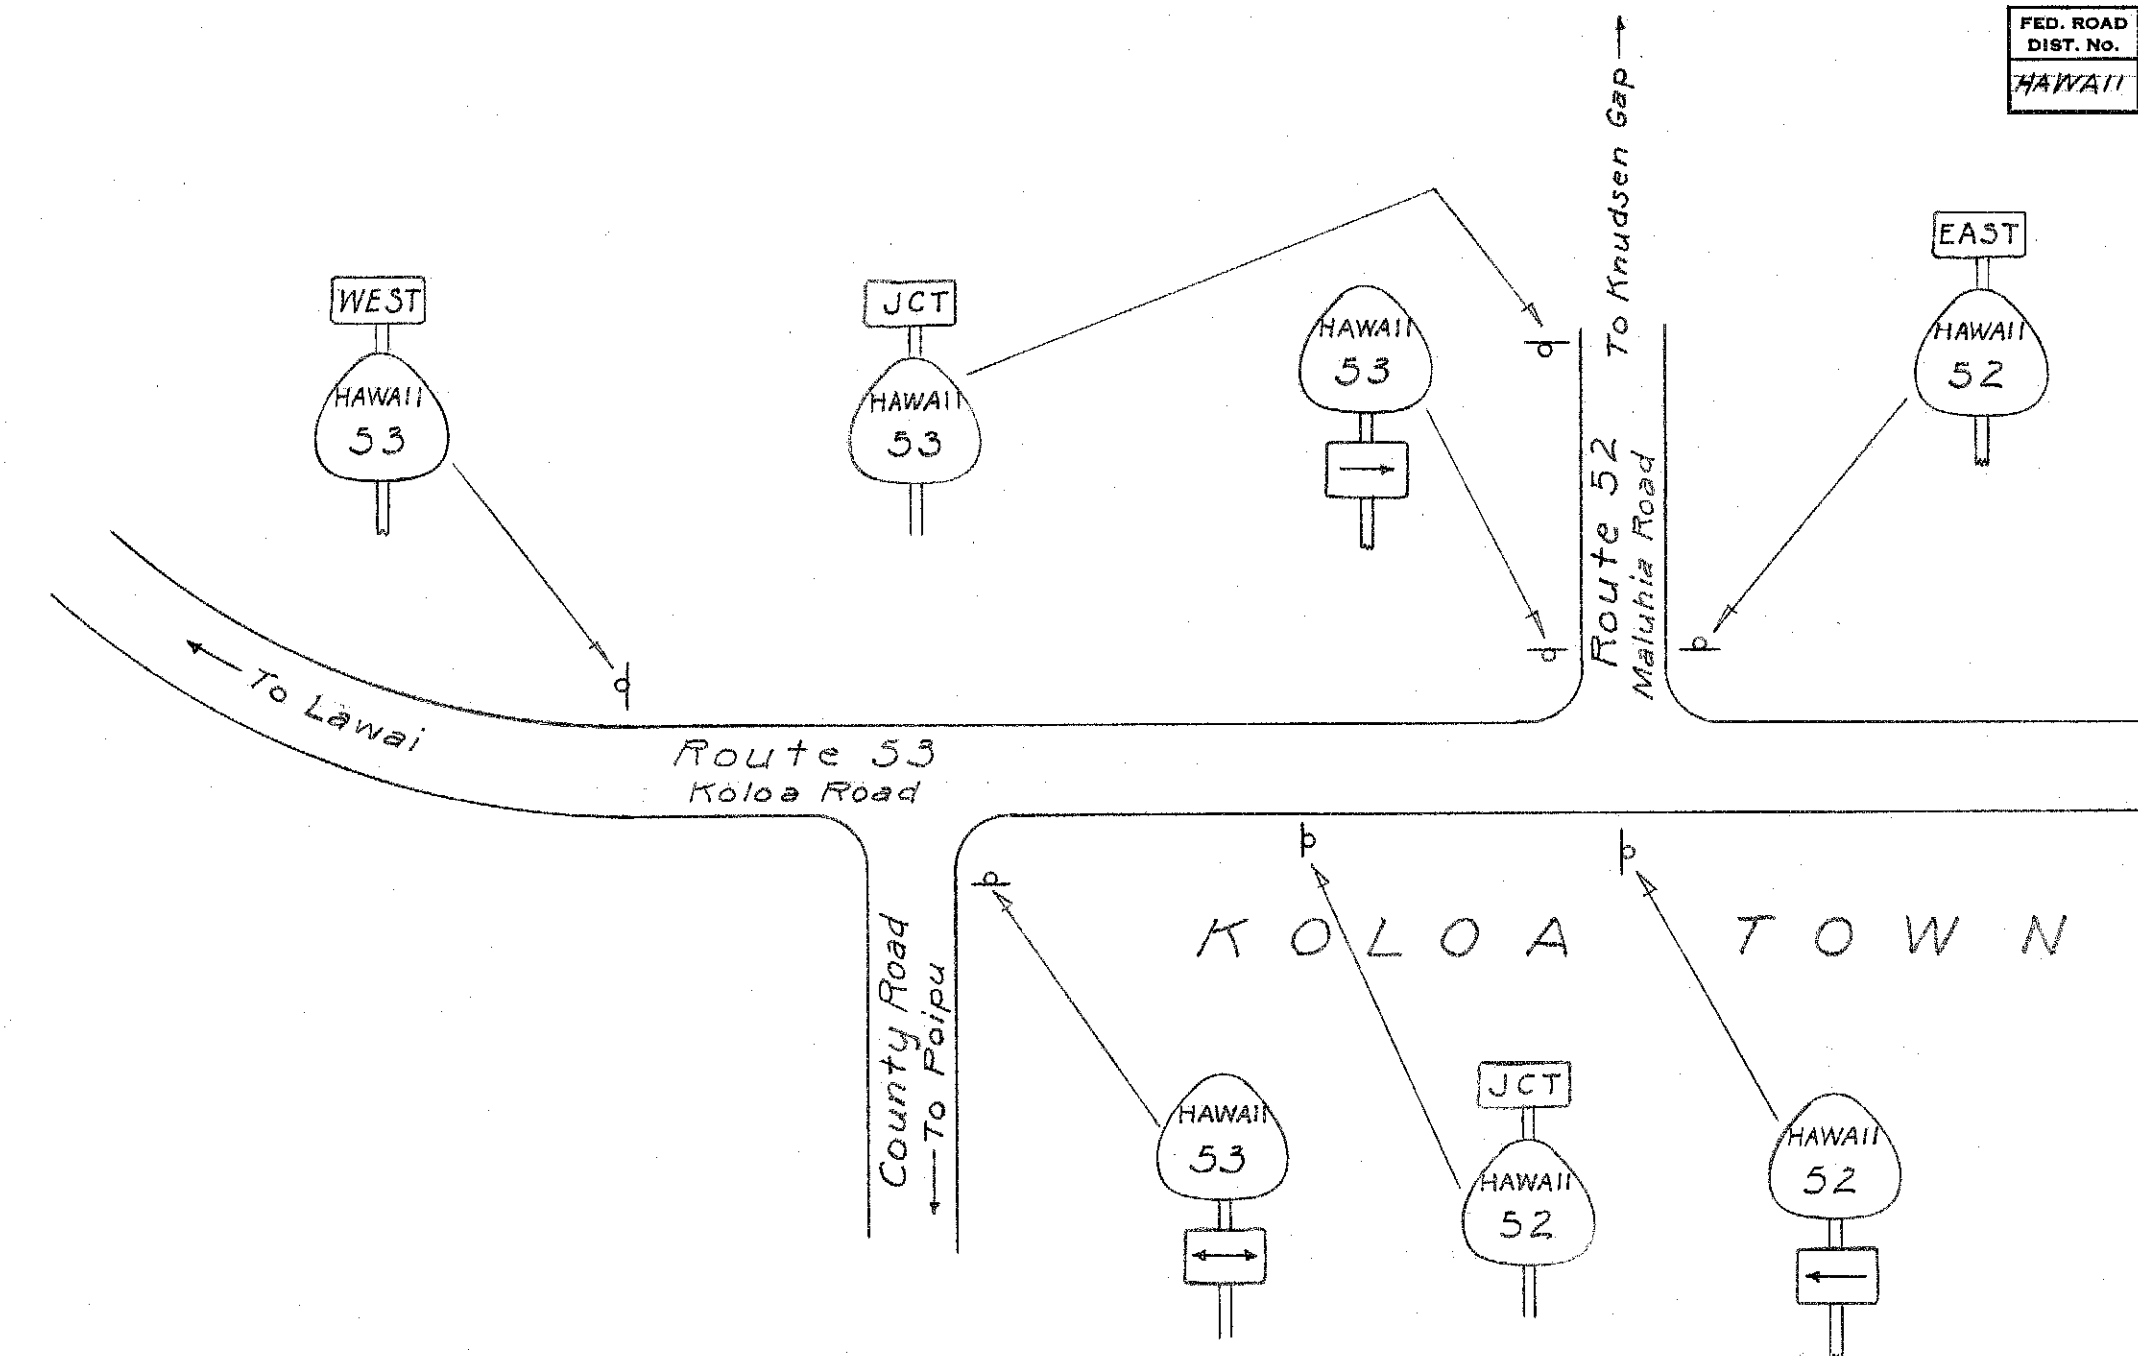

Detail "G"
Koloa Town Junction

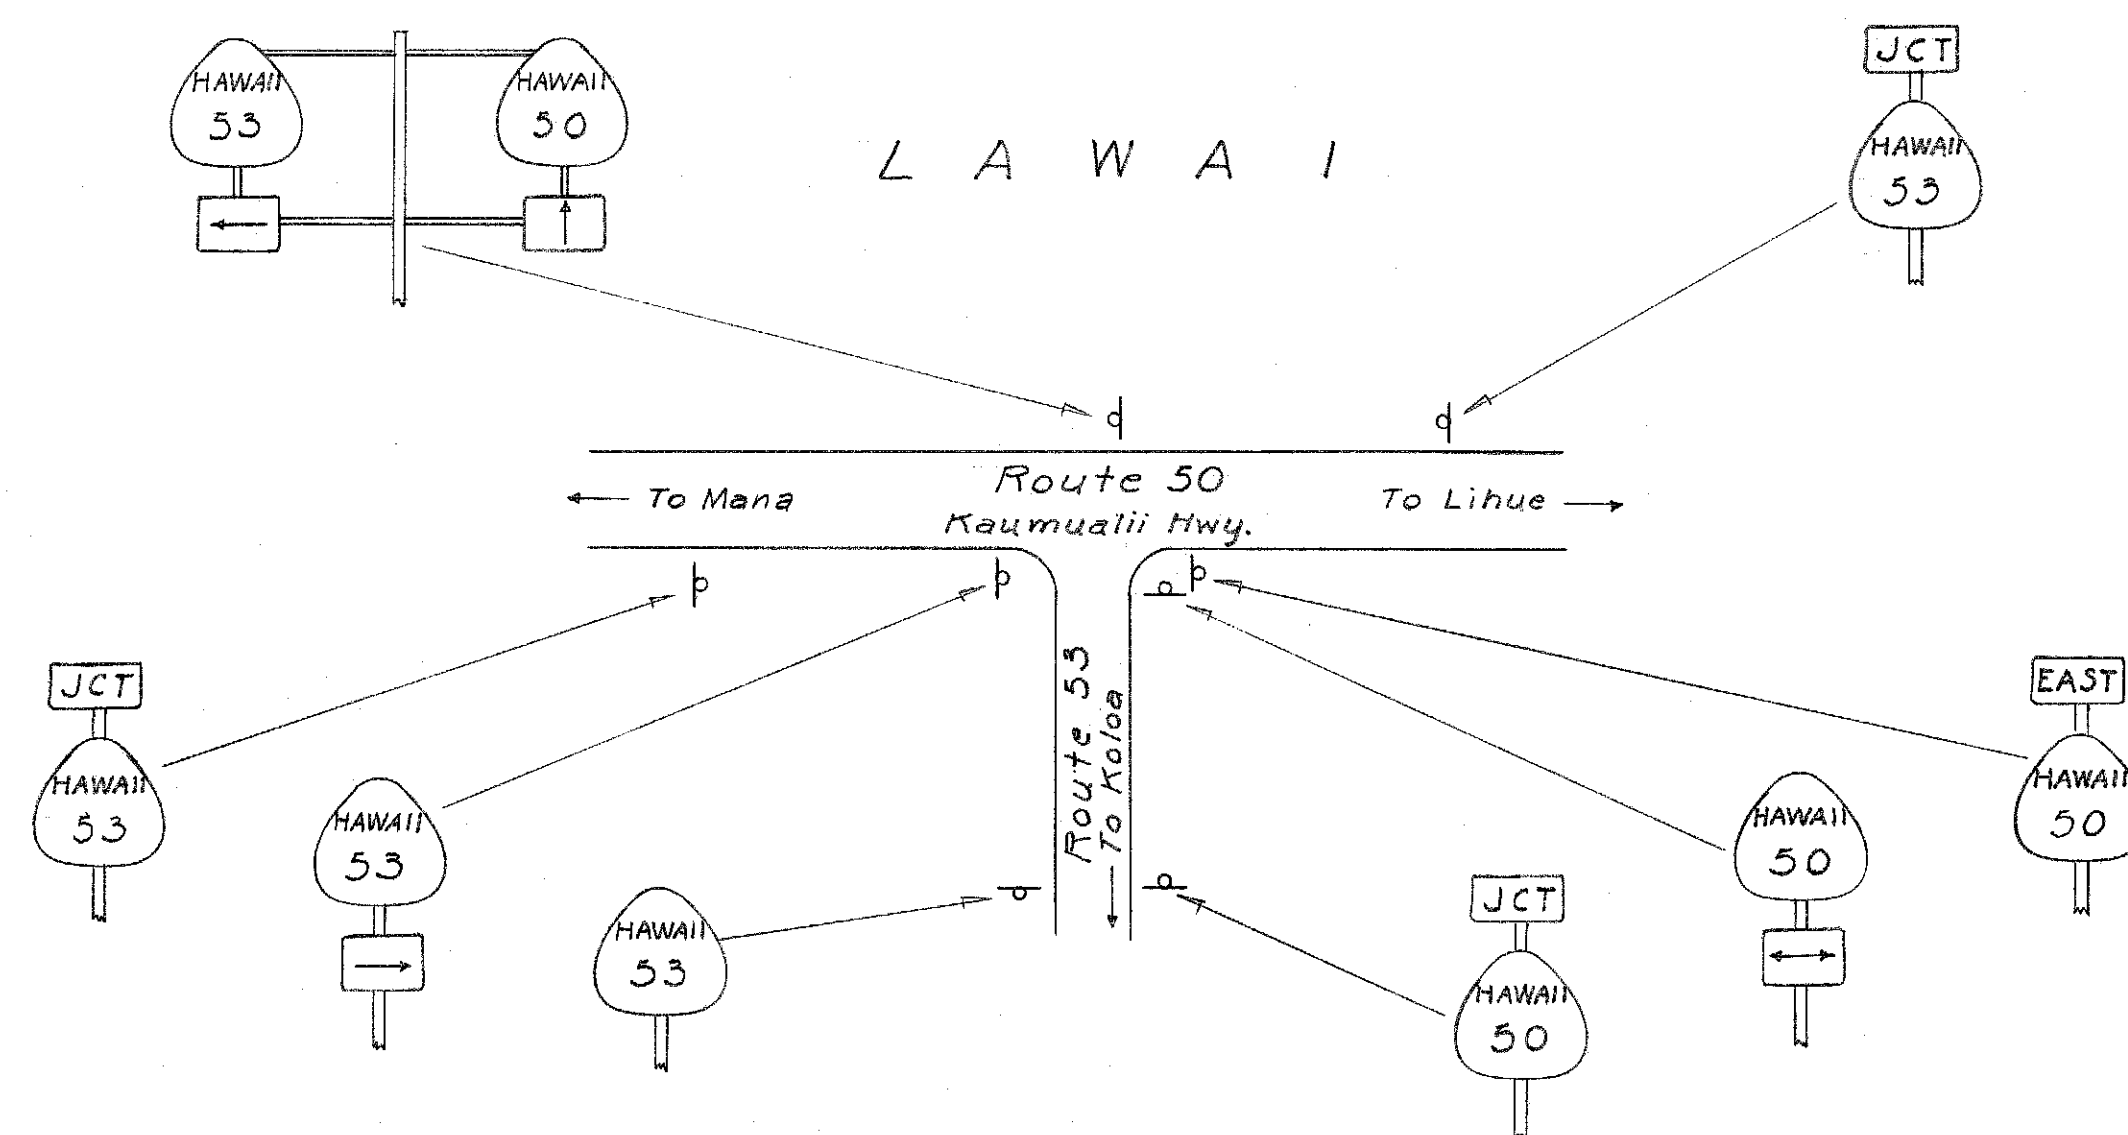

Detail "F"
Kaumualii - Koloa Junction
Lāwai

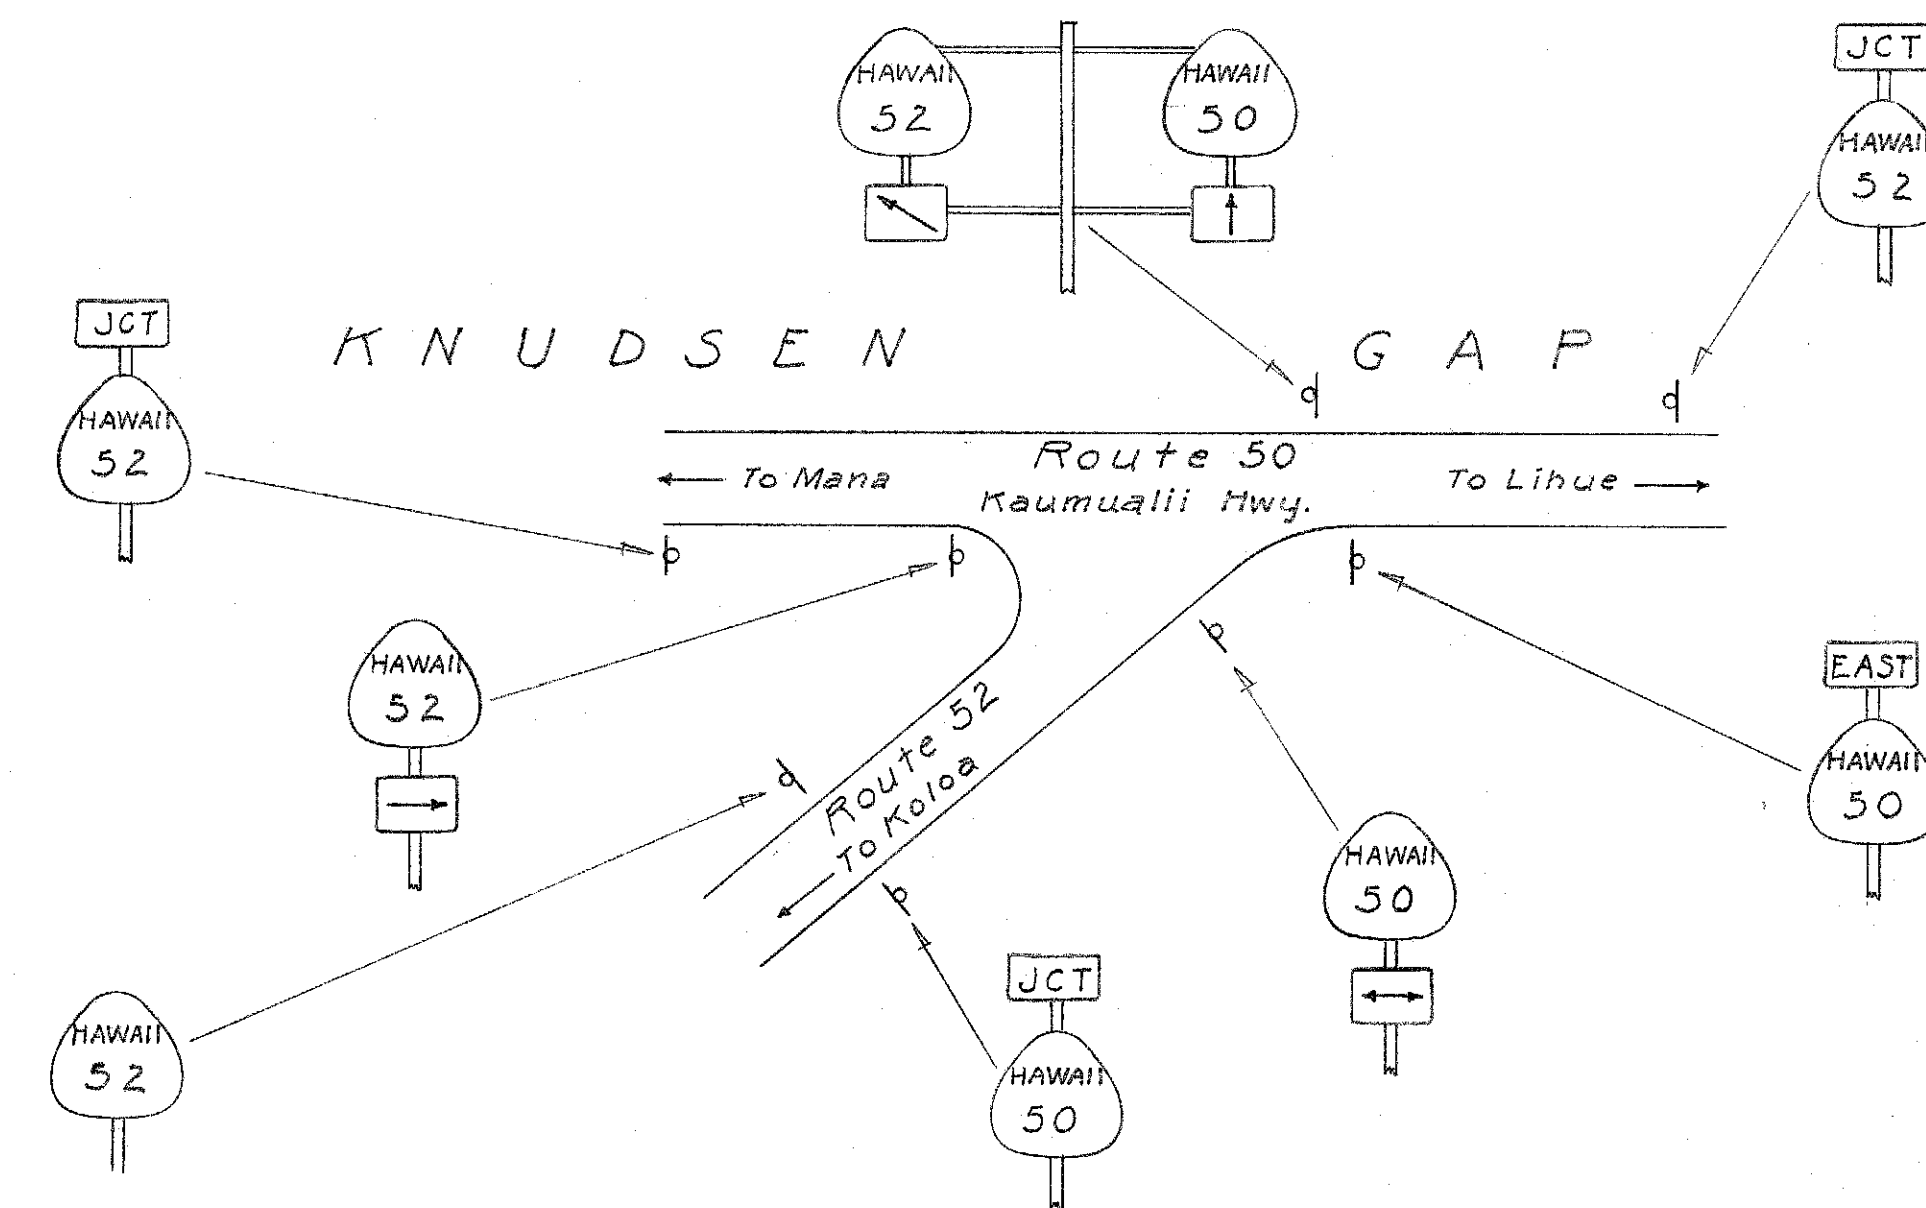

Detail "H"
Kaumualii - Koloa Junction
Knudsen's Gap


TERRITORIAL HIGHWAY DEPARTMENT
TERRITORY OF HAWAII
JUNCTION DETAILS
OF ROUTE AND
DIRECTIONAL
MARKERS
No Scale

SHEET No. 4 OF 8 SHEETS


6019.18

DESIGNED BY	DATE
DRAWN BY	
CHECKED BY	
QUANTITIES CHECKED BY	
CHECKED BY	
ORIGINAL PLAN	
NOTE BOOK	
No.	


FED. ROAD DIST. No.	STATE	FED. AID PROJ. No.	FISCAL YEAR	SHEET No.	TOTAL SHEETS
HAWAII	HAW.	2-377-0002(1)	1958	19	30

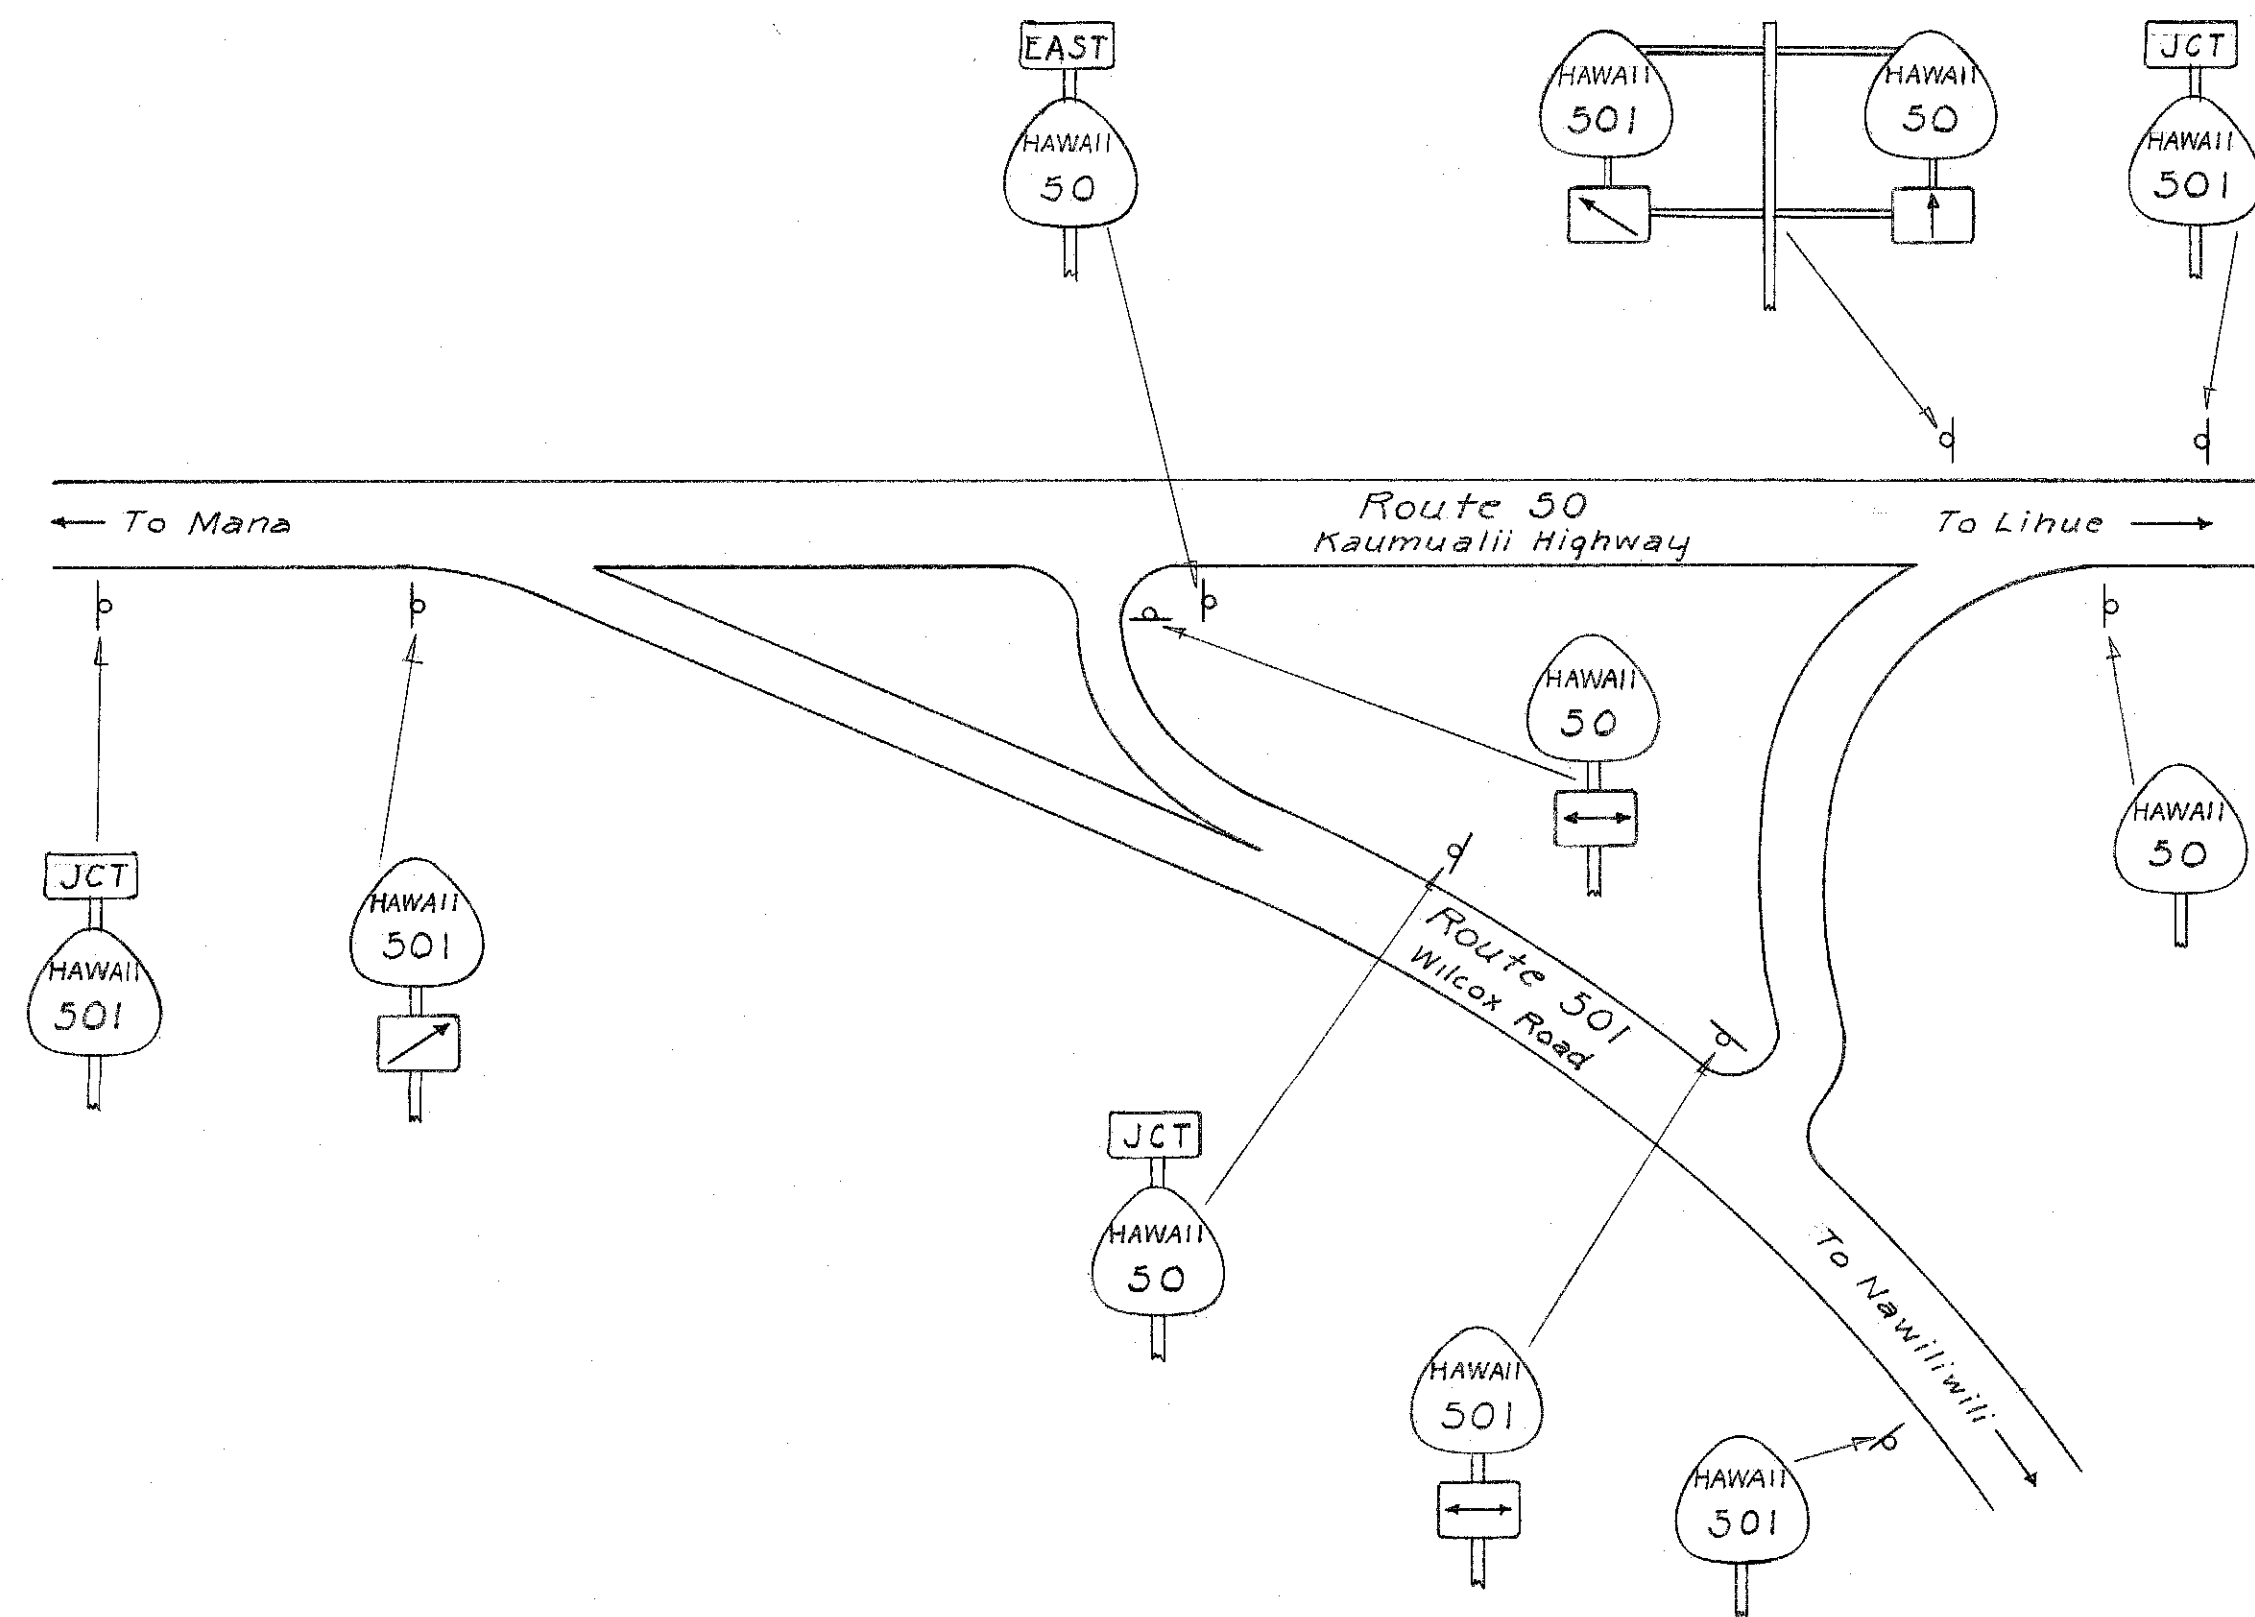


Detail "I"
Kaunualii - Wilcox Junction

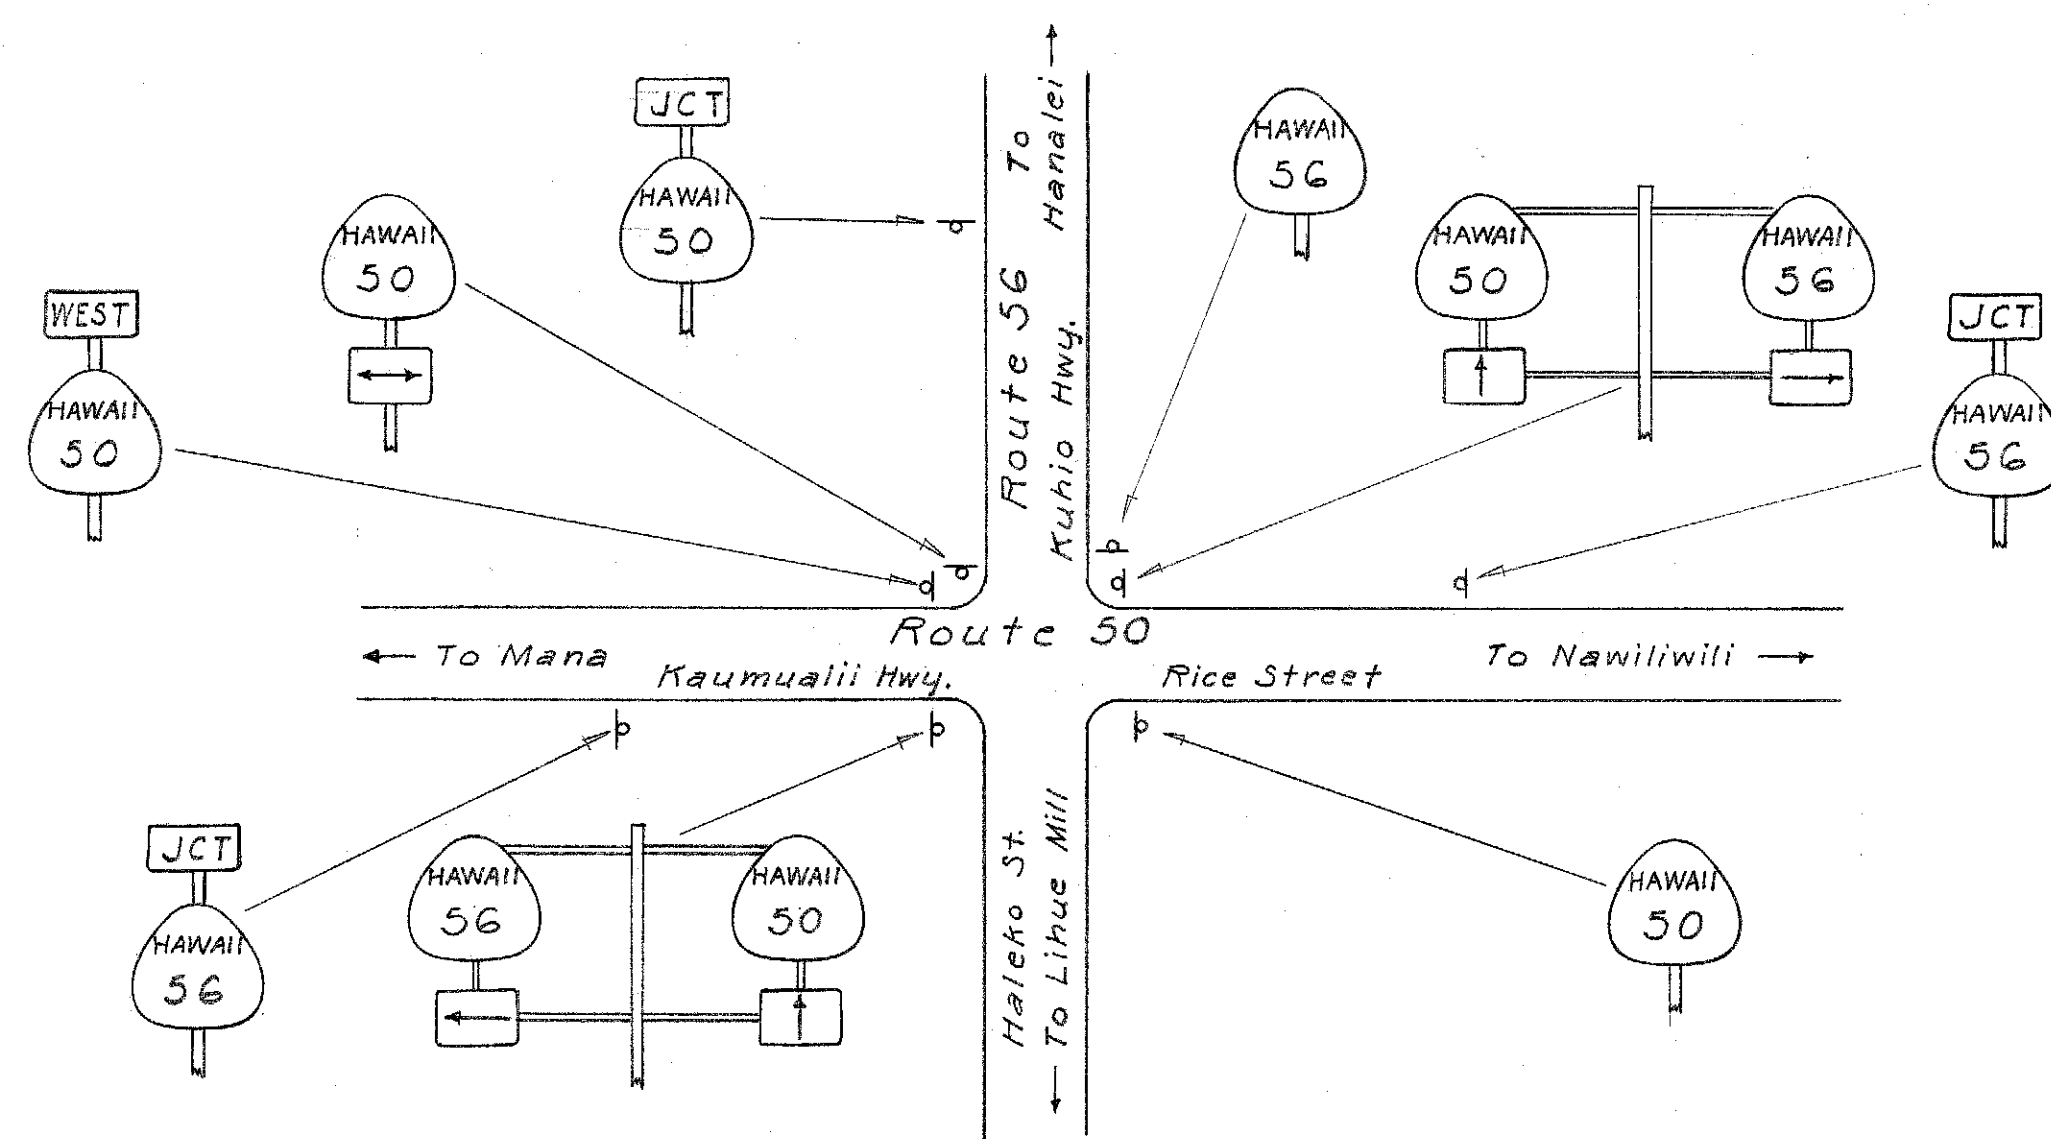

Detail "J"
Lihue Town Intersection

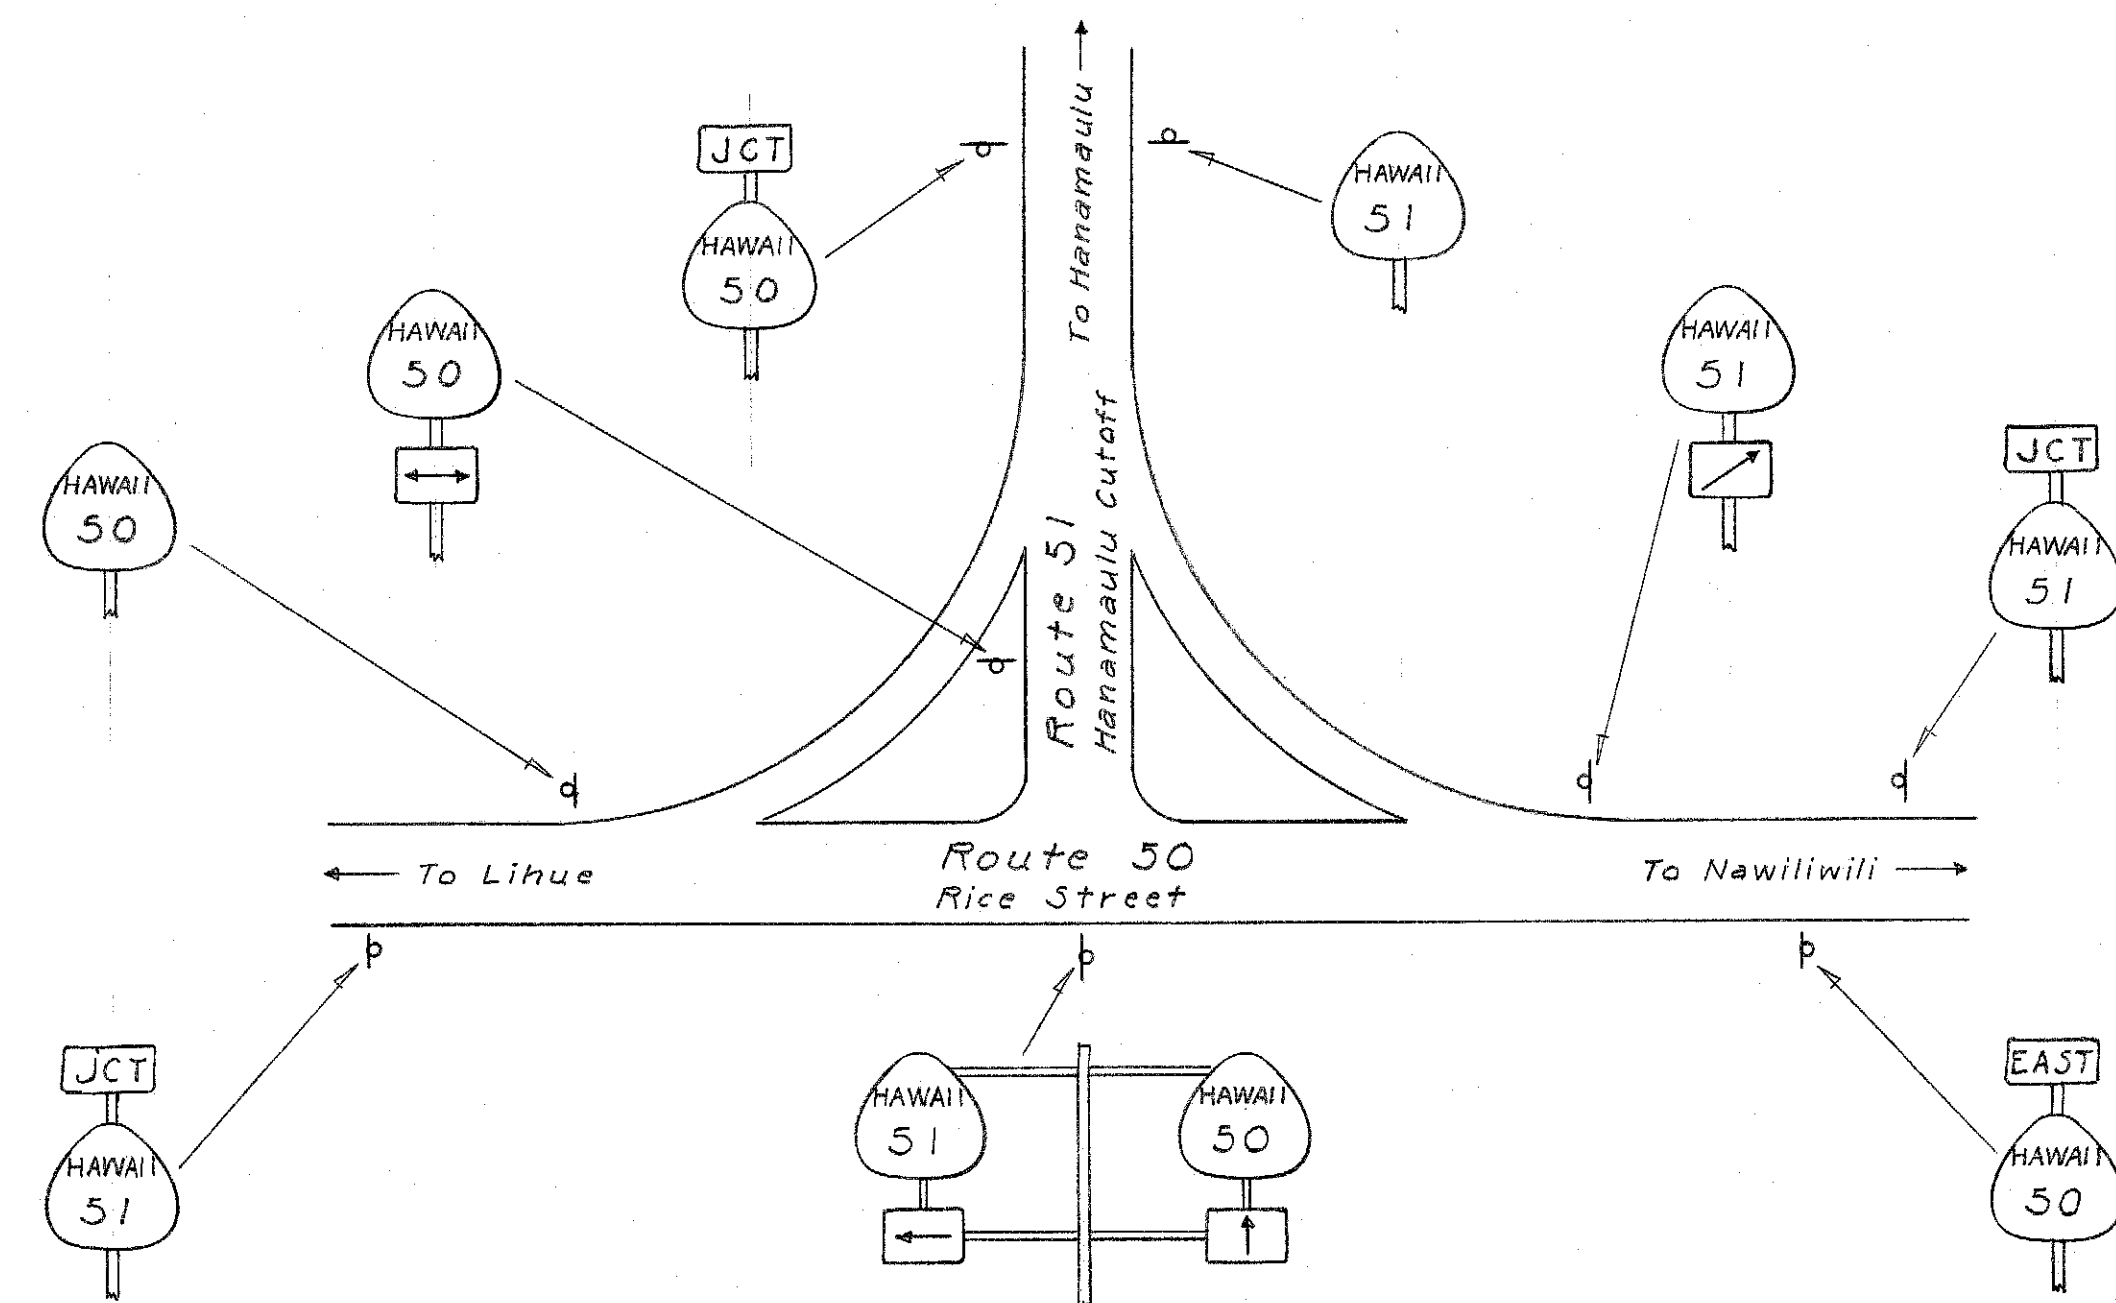

Detail "K"
Rice - Hanamaulu Junction

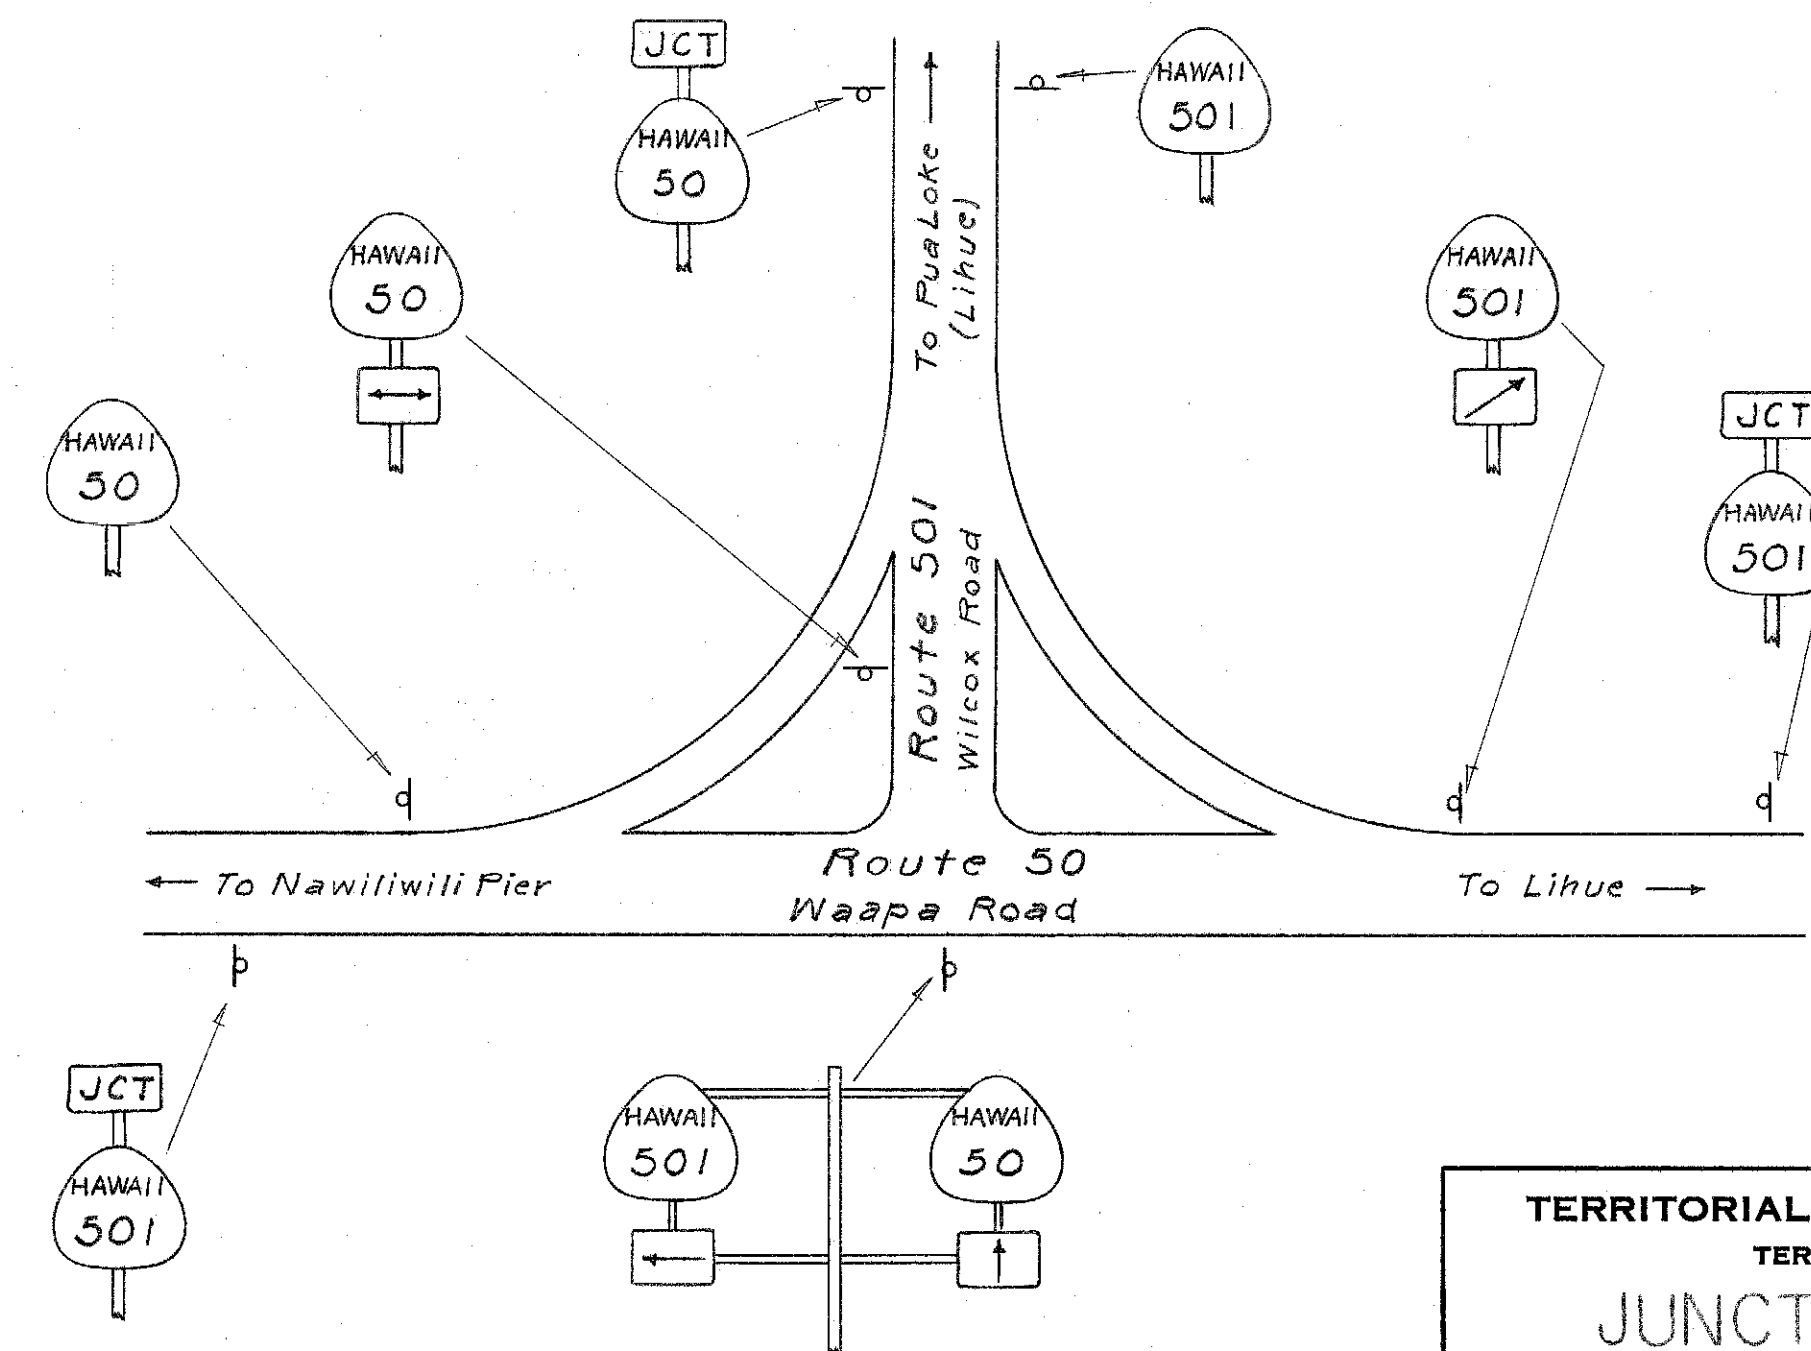





Detail "L"
Waapa - Wilcox Junction

TERRITORIAL HIGHWAY DEPARTMENT
TERRITORY OF HAWAII
JUNCTION DETAILS
OF ROUTE AND
DIRECTIONAL
MARKERS
No Scale

SHEET No. 5 OF 8 SHEETS

6019.19

DESIGNED BY	DATE
DRAWN BY	REV. 1967
CHECKED BY	REV. 1967
QUANTITIES CHECKED BY	REV. 1967
CHECKED BY	REV. 1967

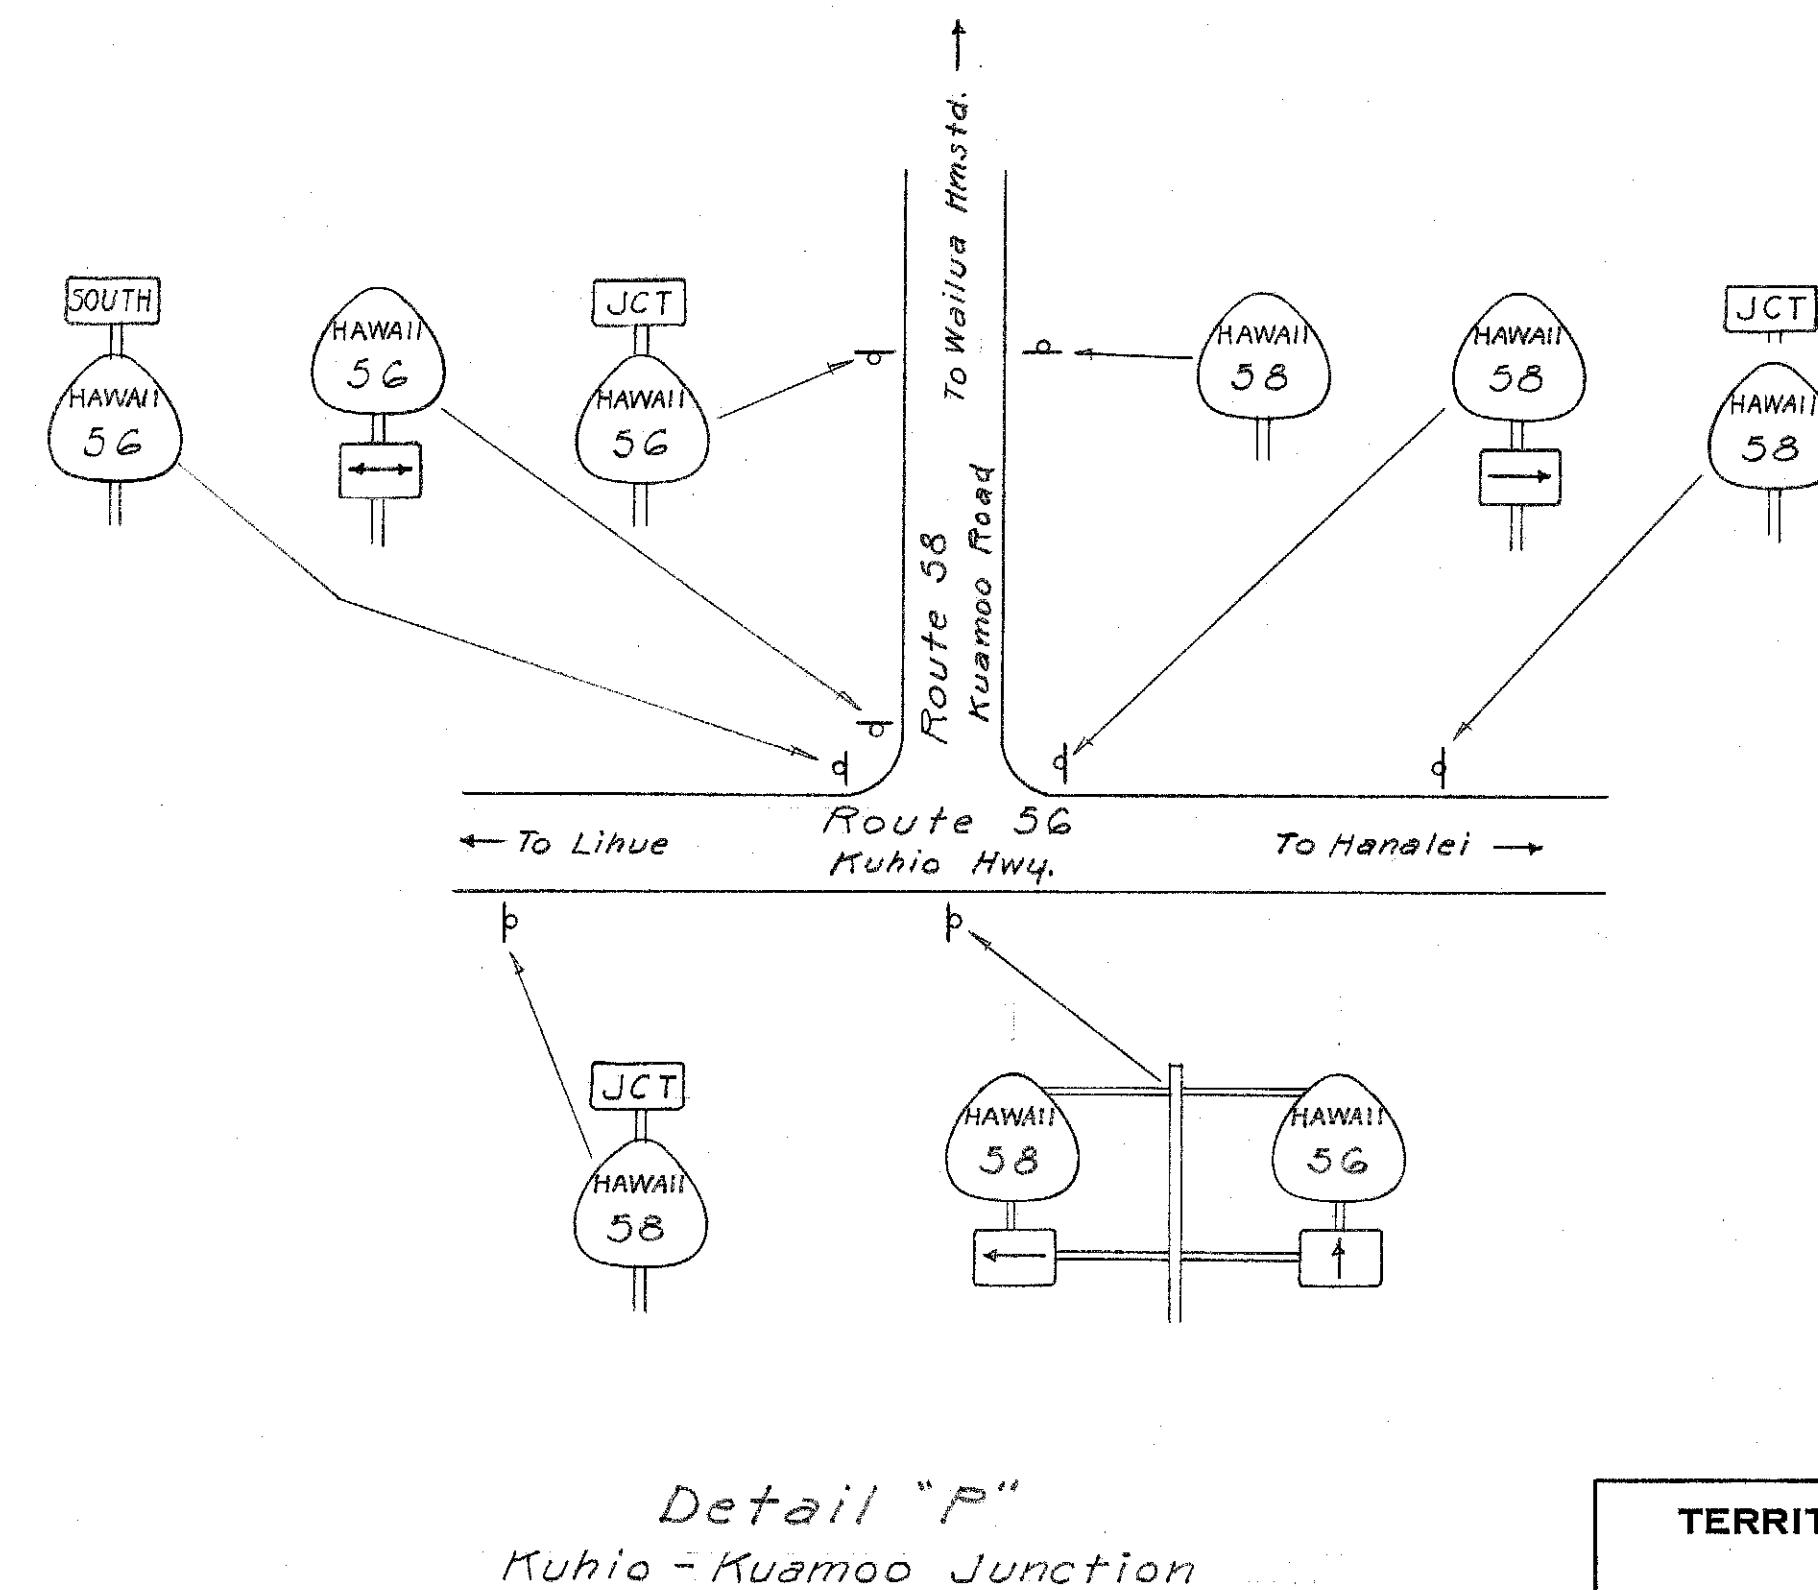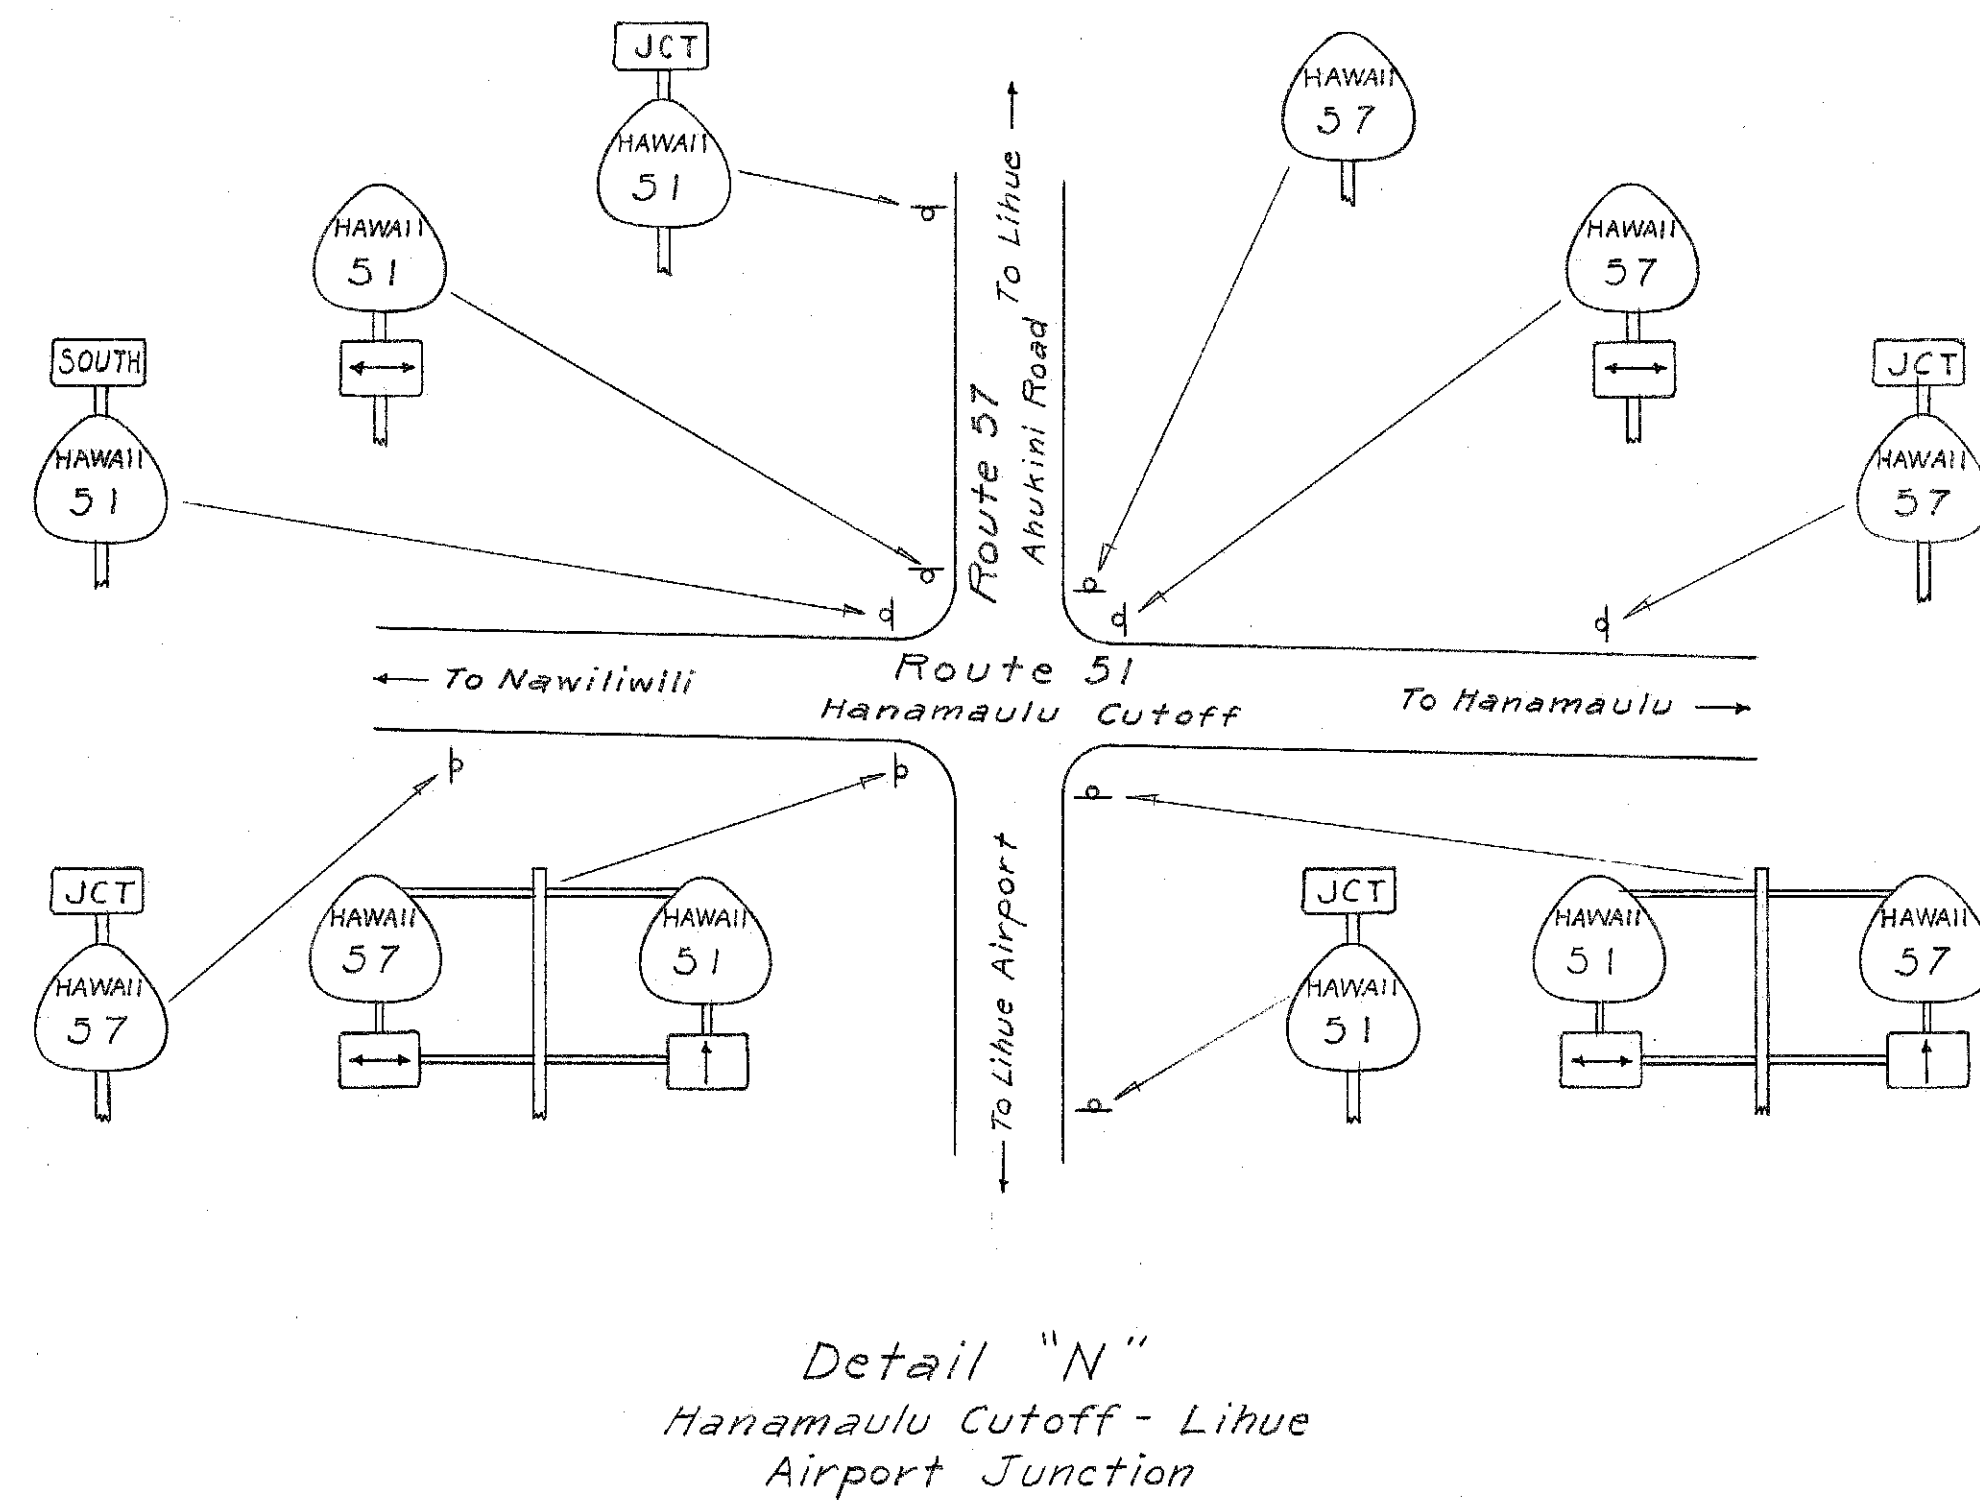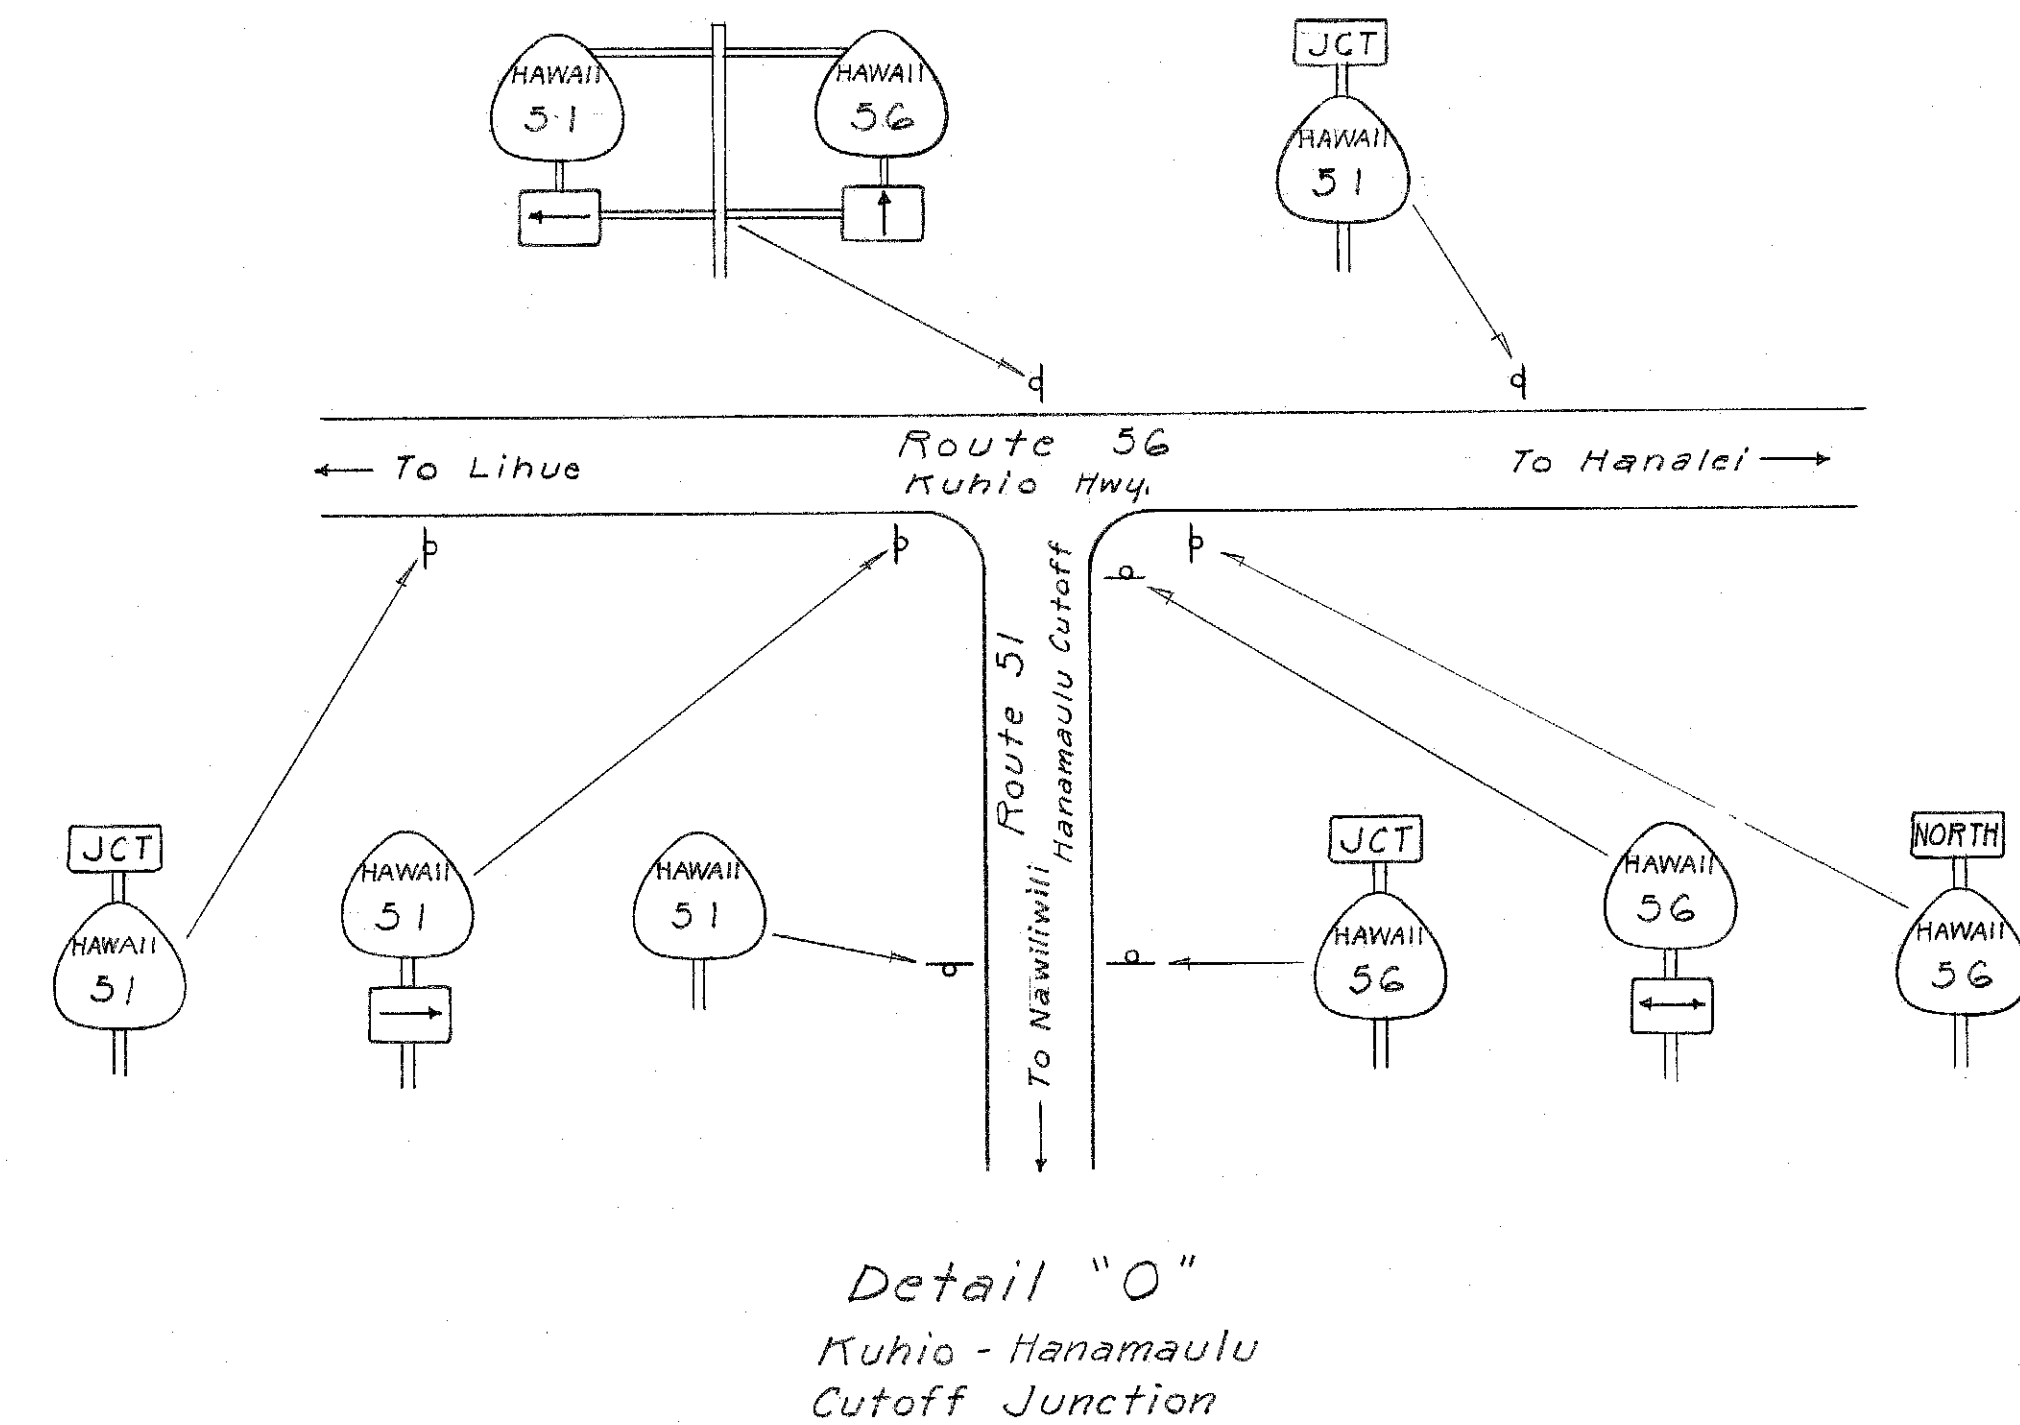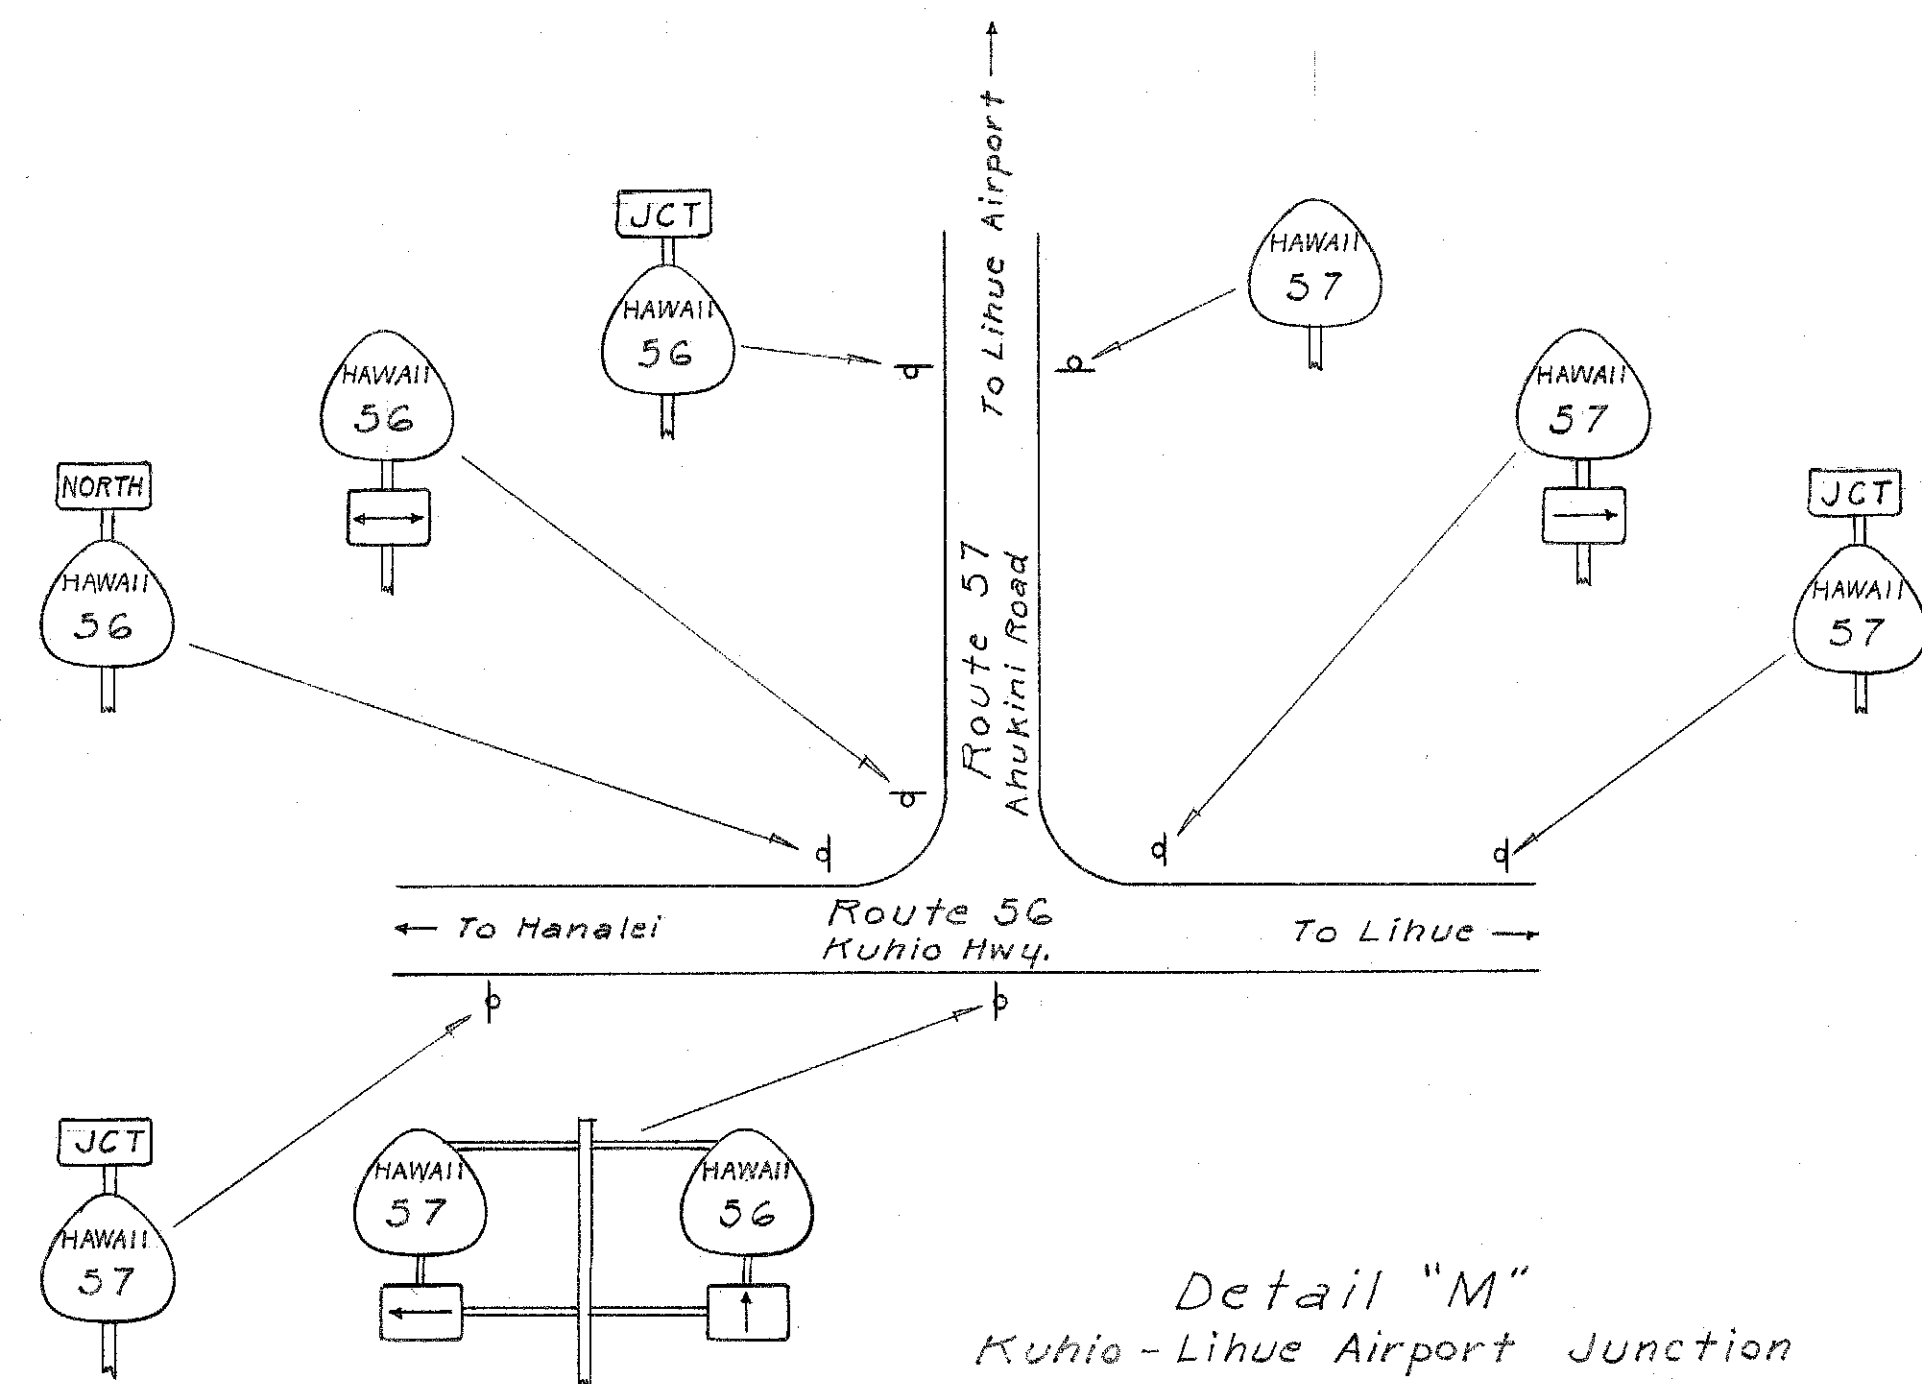


DESIGNED BY	DATE
DRAWN BY	NOV 1957
CHECKED BY	NOV 1957
QUANTITIES CHECKED BY	
NOTE BOOK	
NO.	


TERRITORIAL HIGHWAY DEPARTMENT
TERRITORY OF HAWAII
JUNCTION DETAILS
OF ROUTE AND
DIRECTIONAL
MARKERS
No Scale

SHEET No. 6 OF 8 SHEETS


6019.20

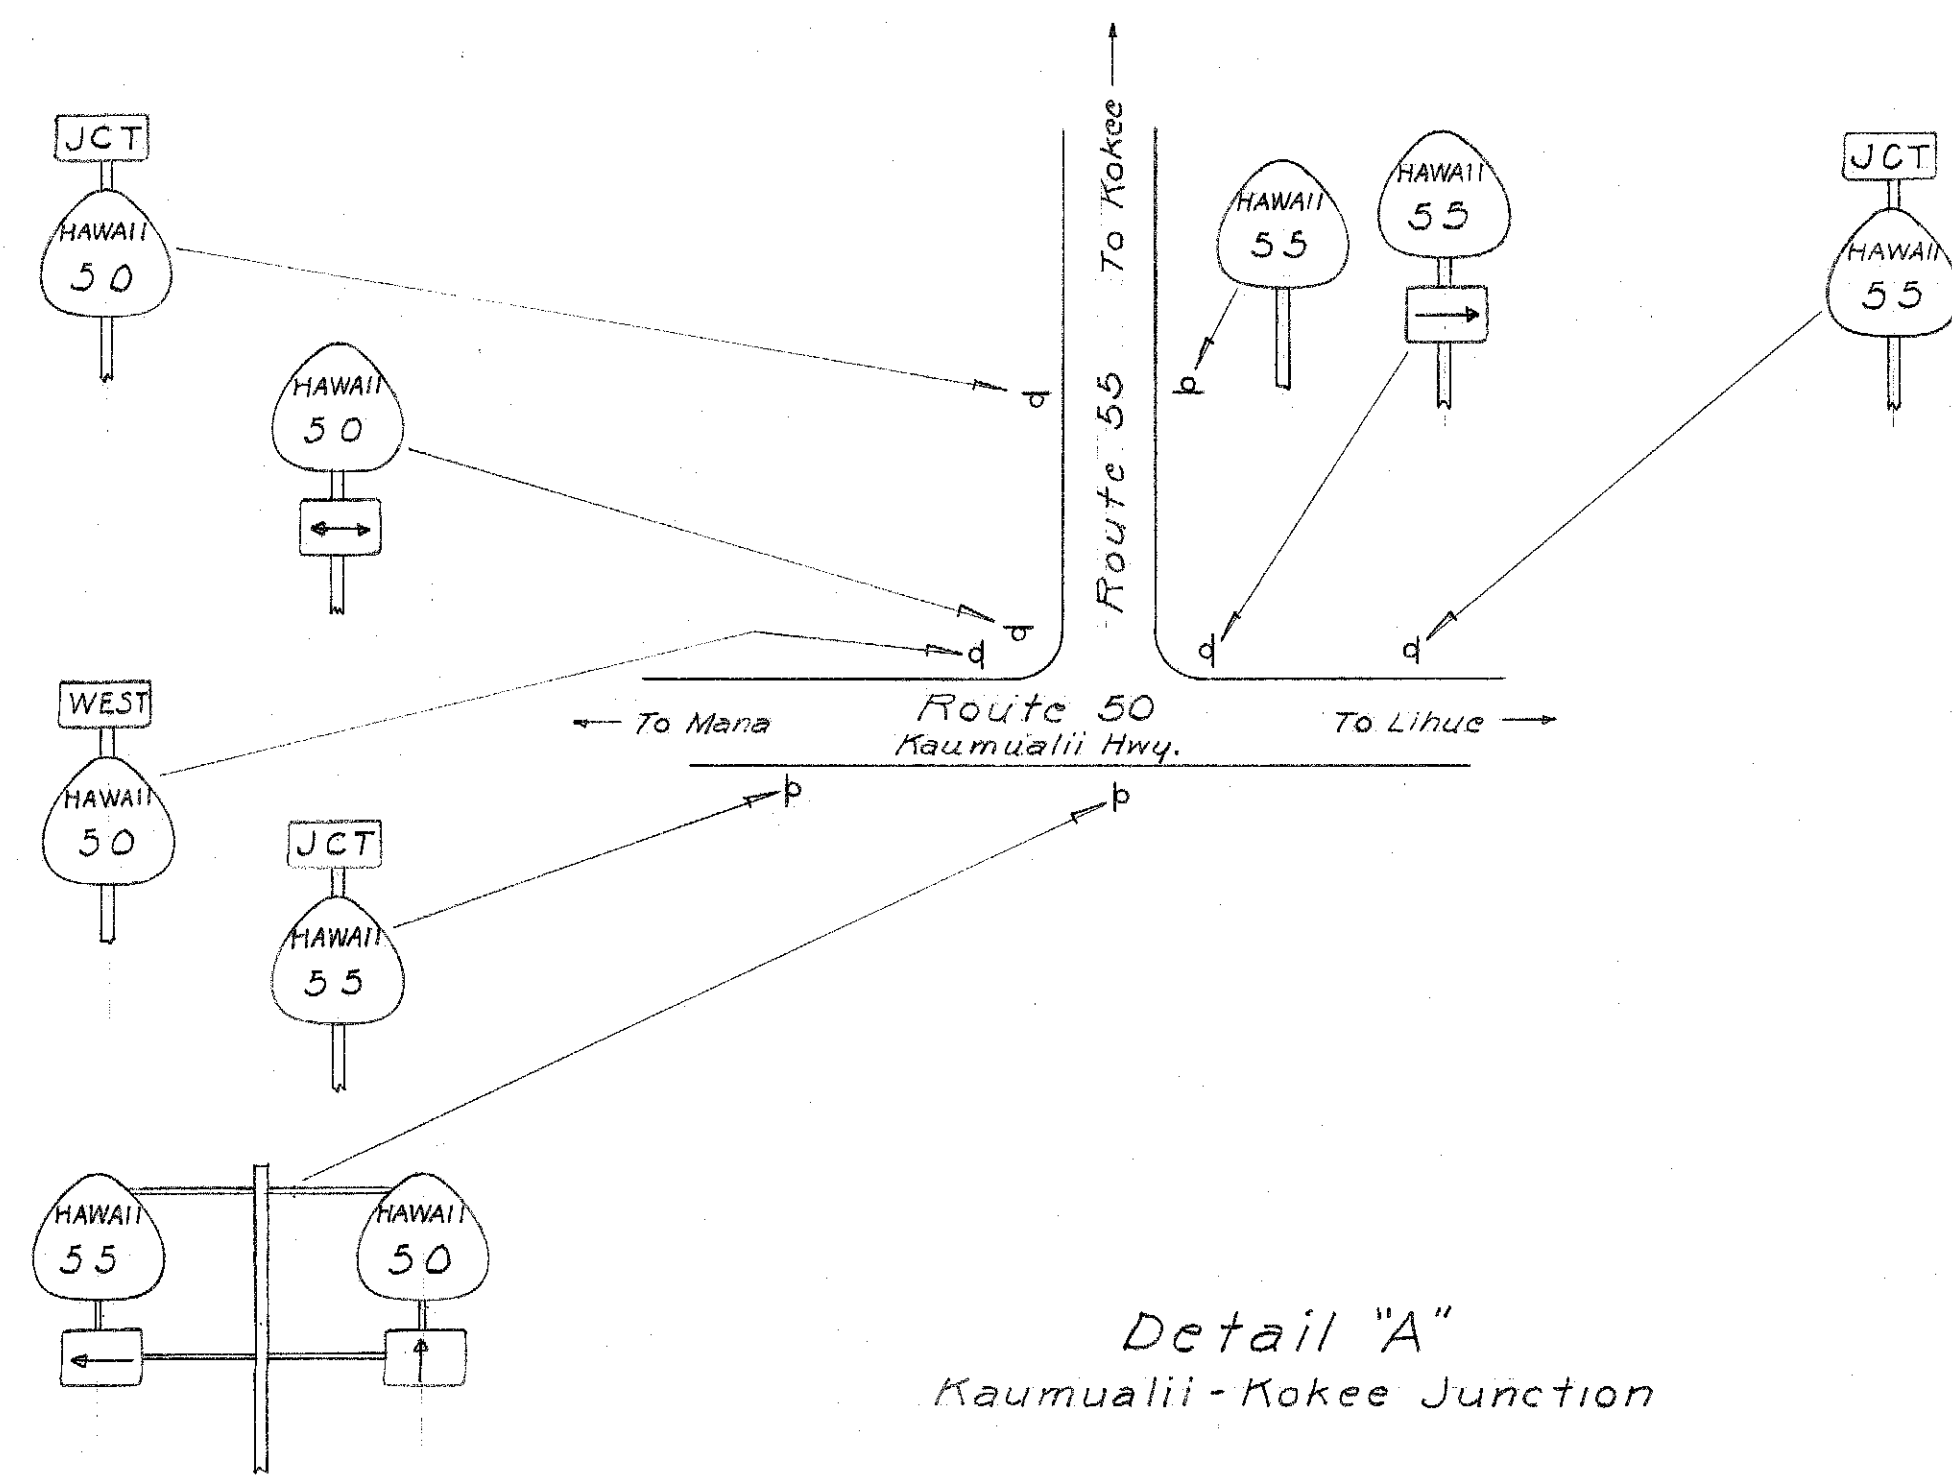


Detail "A"
Kaumualii-Kokee Junction

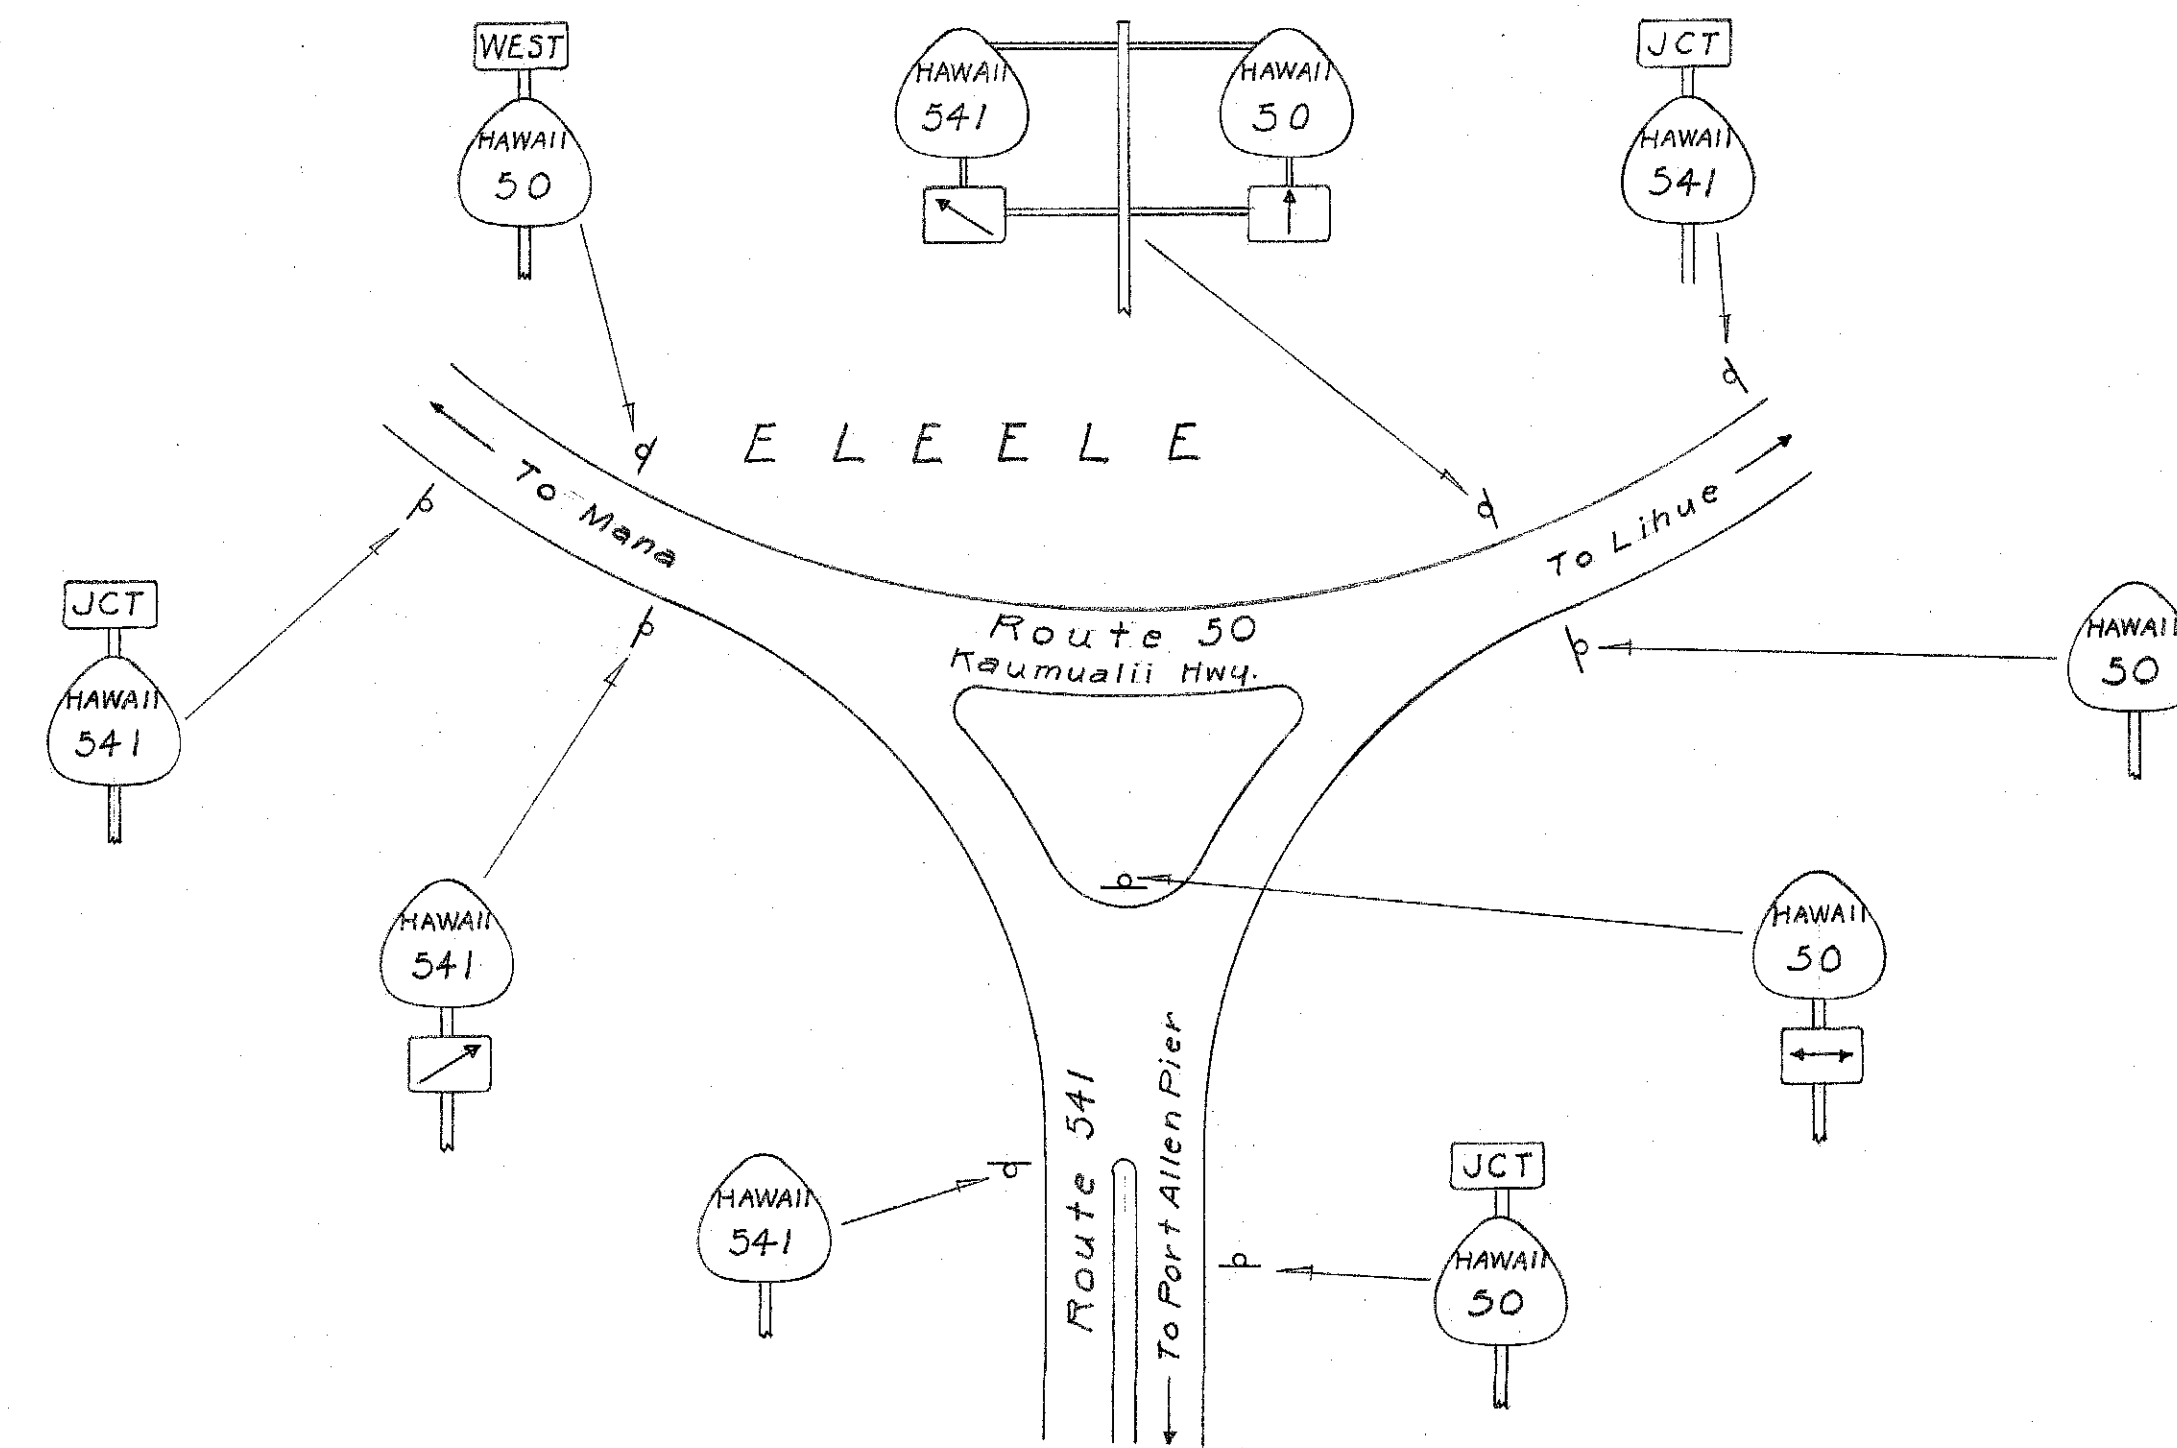

Detail "C"
Kaumualii-Port Allen Pier Junction

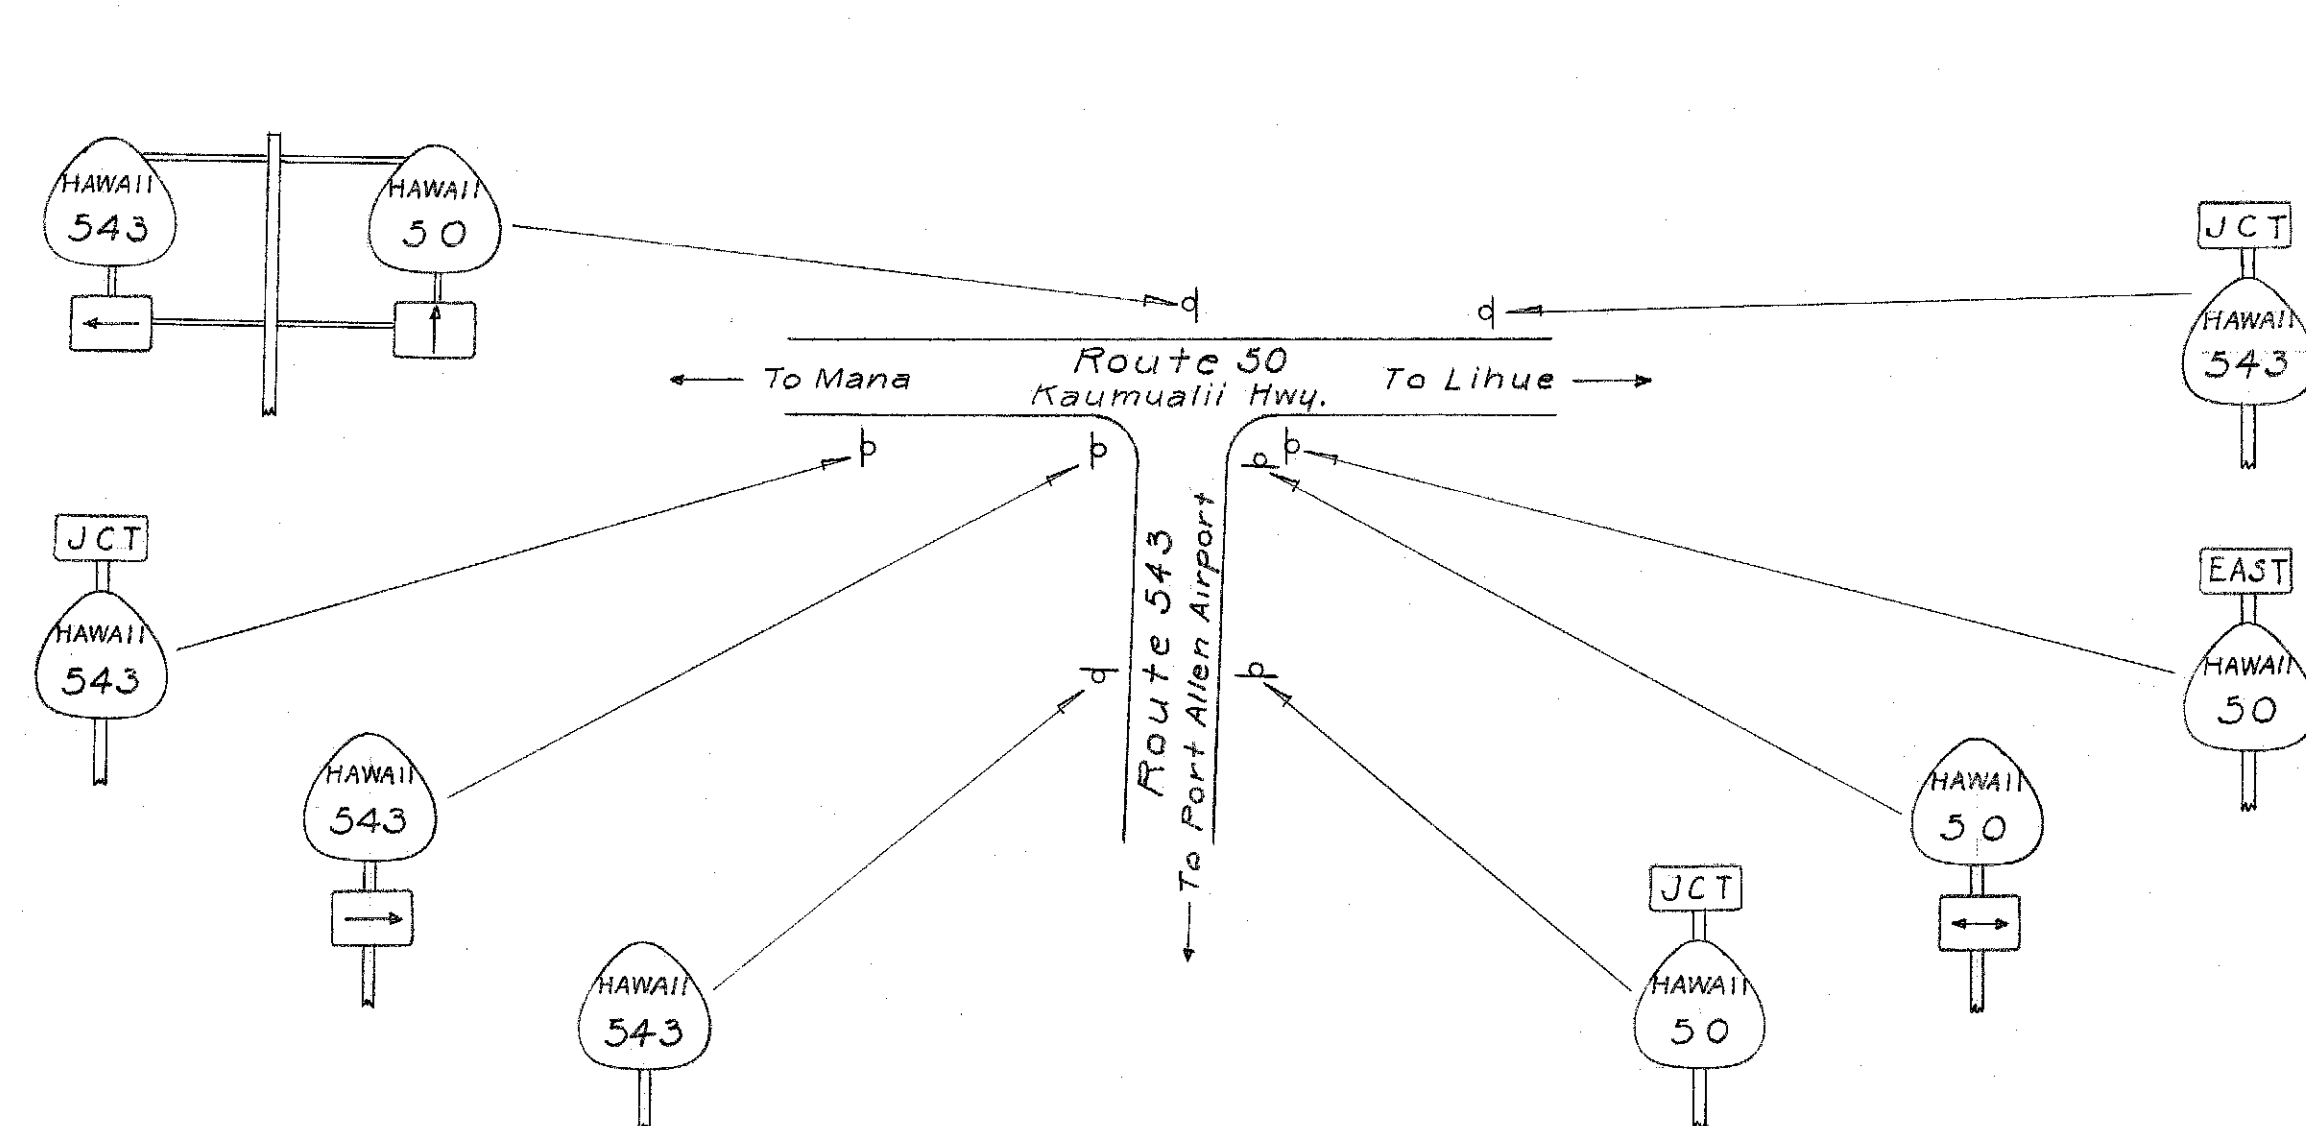

Detail "B"
Kaumualii-Port Allen Airport Junction

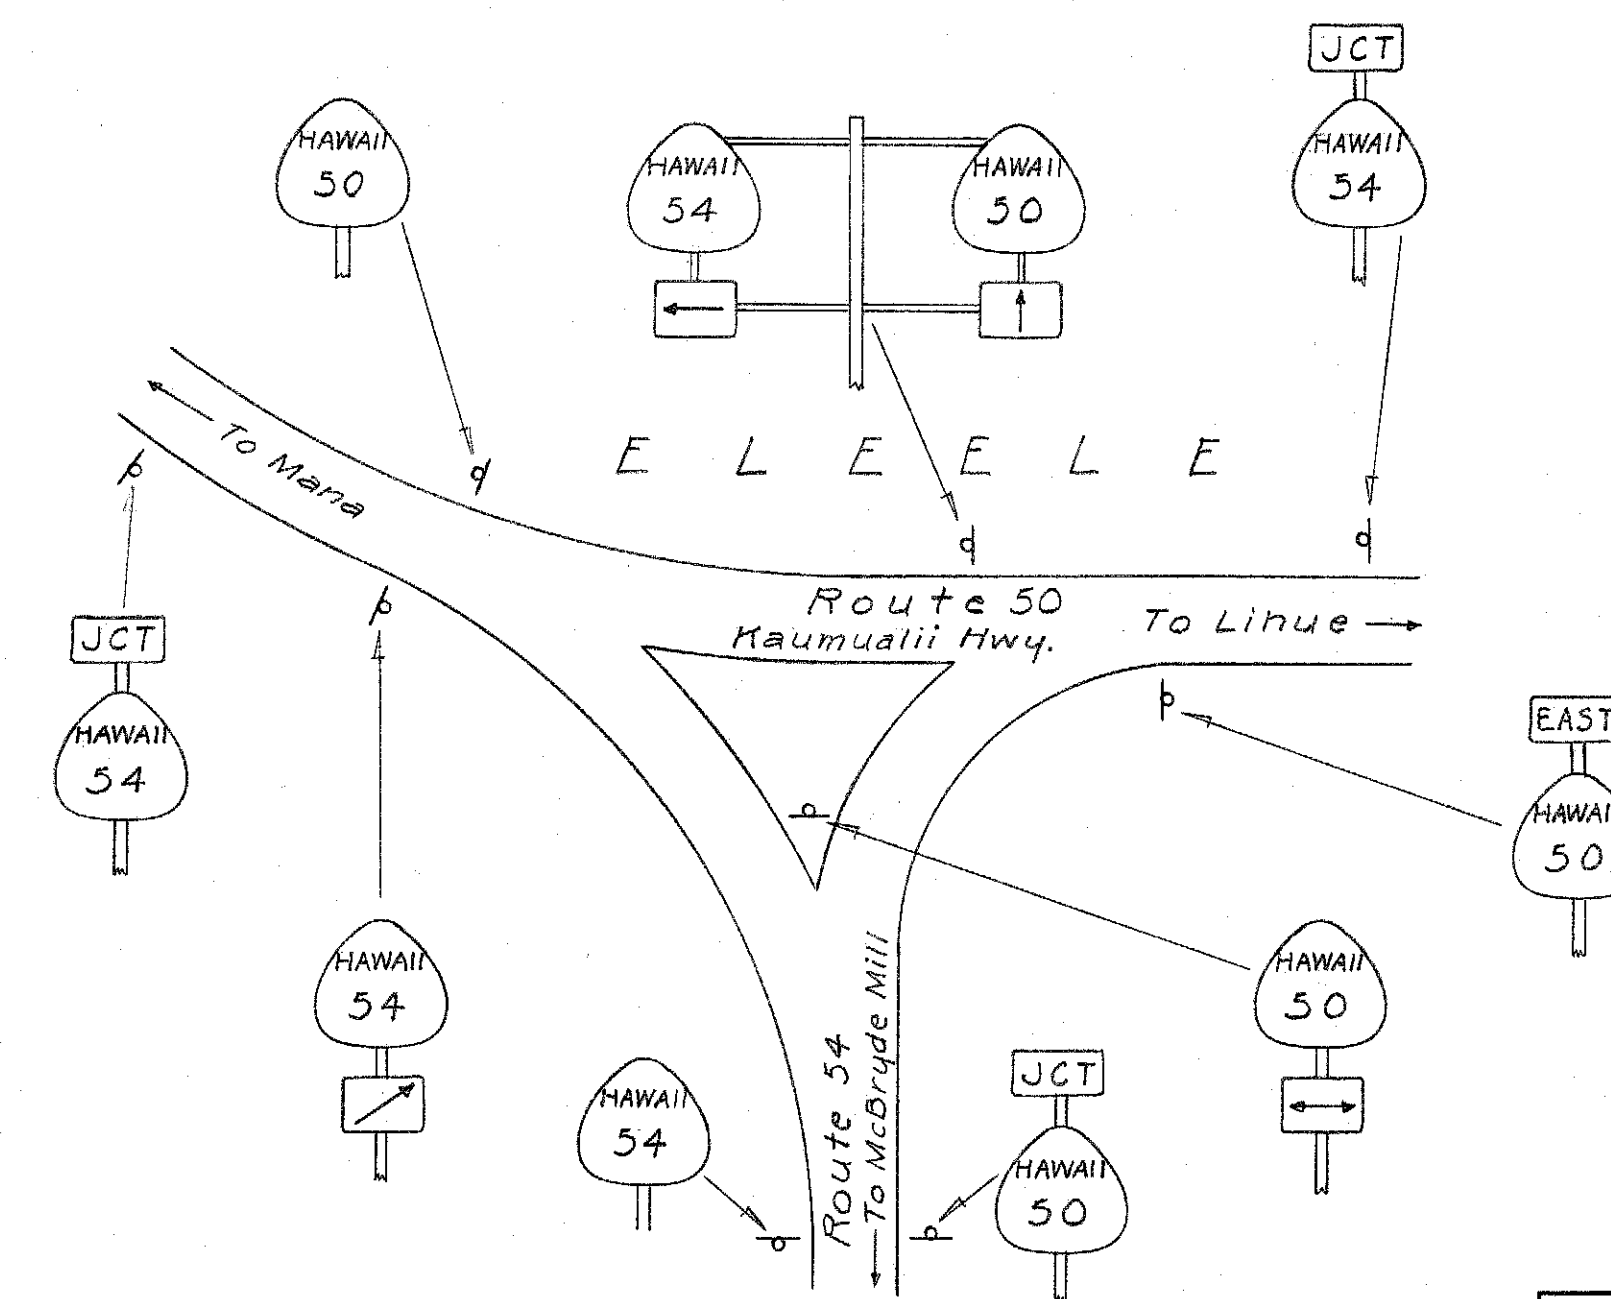


Detail "D"
Kaumualii-McBryde Mill Junction
Eleele

TERRITORIAL HIGHWAY DEPARTMENT
TERRITORY OF HAWAII
JUNCTION DETAILS
OF ROUTE AND
DIRECTIONAL
MARKERS
No Scale


SHEET No. 7 OF 8 SHEETS

6019.21


ORIGINAL PLAN
DATE: _____
DESIGNED BY: E. N. _____
DRAWN BY: A. H. _____
CHECKED BY: E. N. _____
NOTE BOOK NO. _____

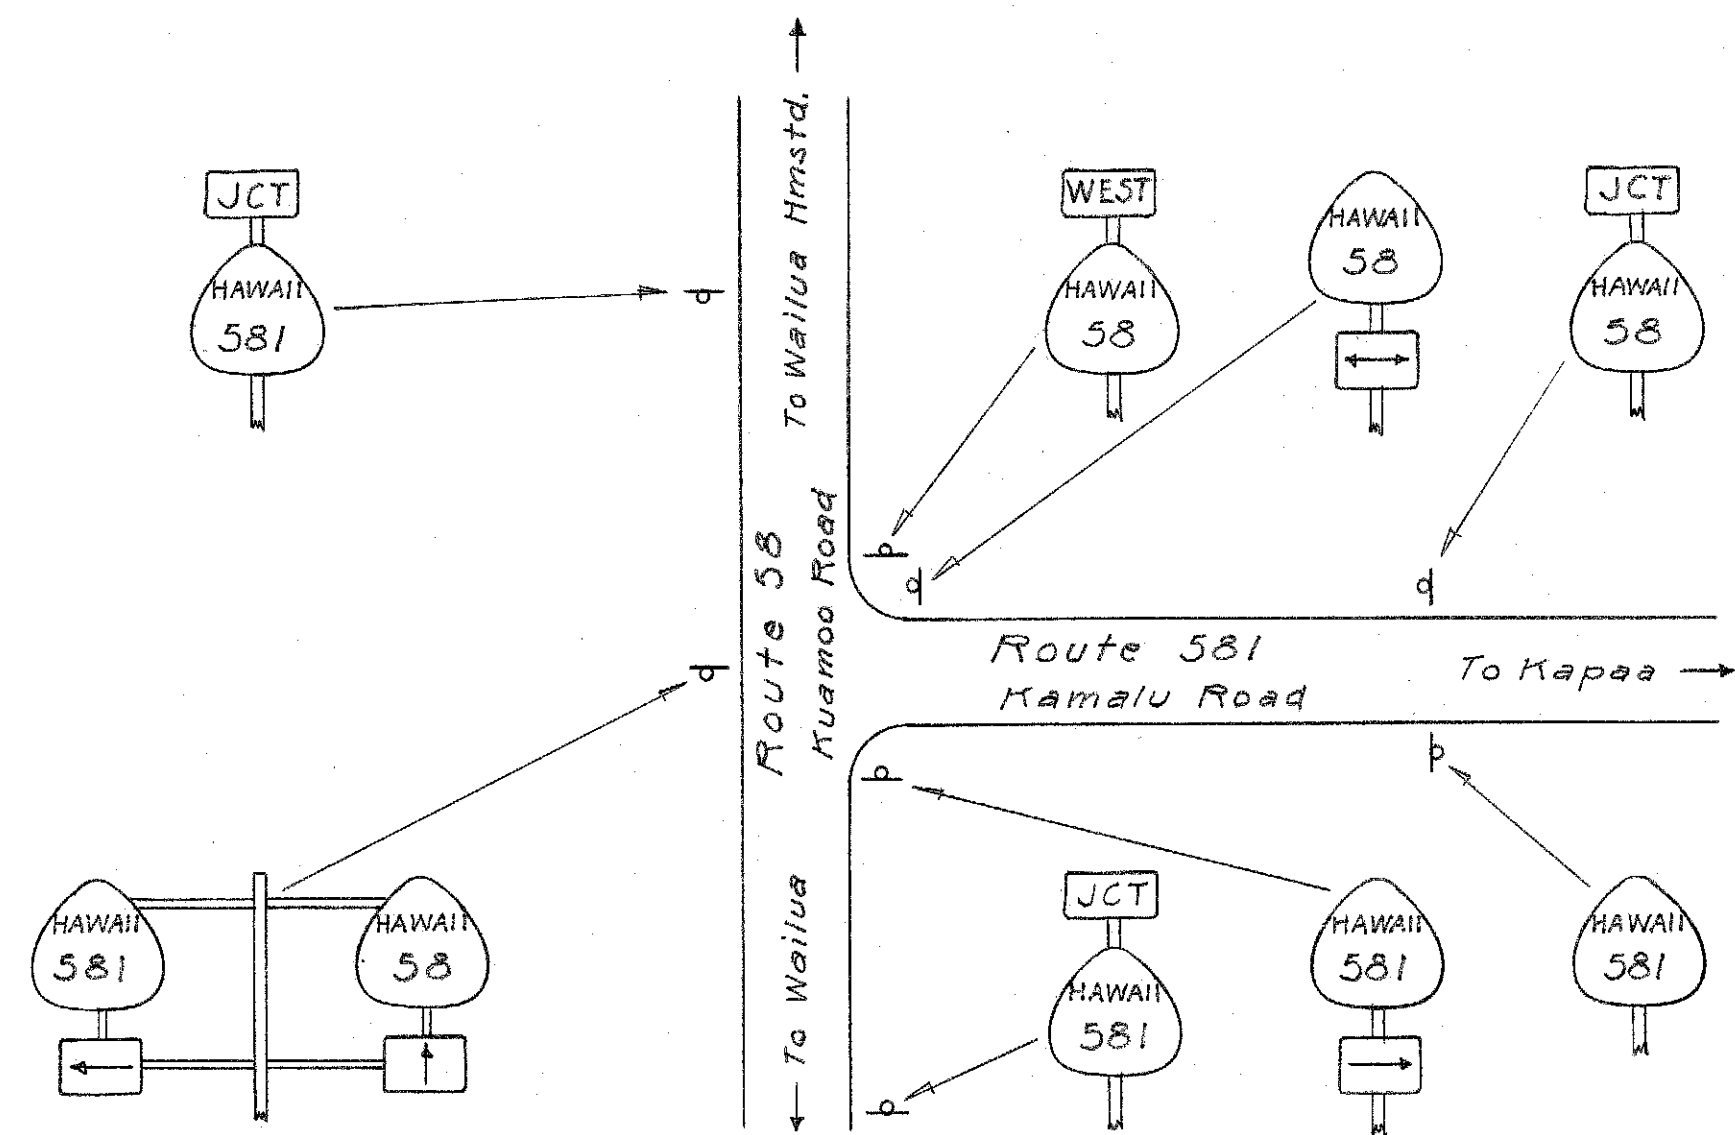


Detail "Q"
Kuamoo-Kamalu Junction

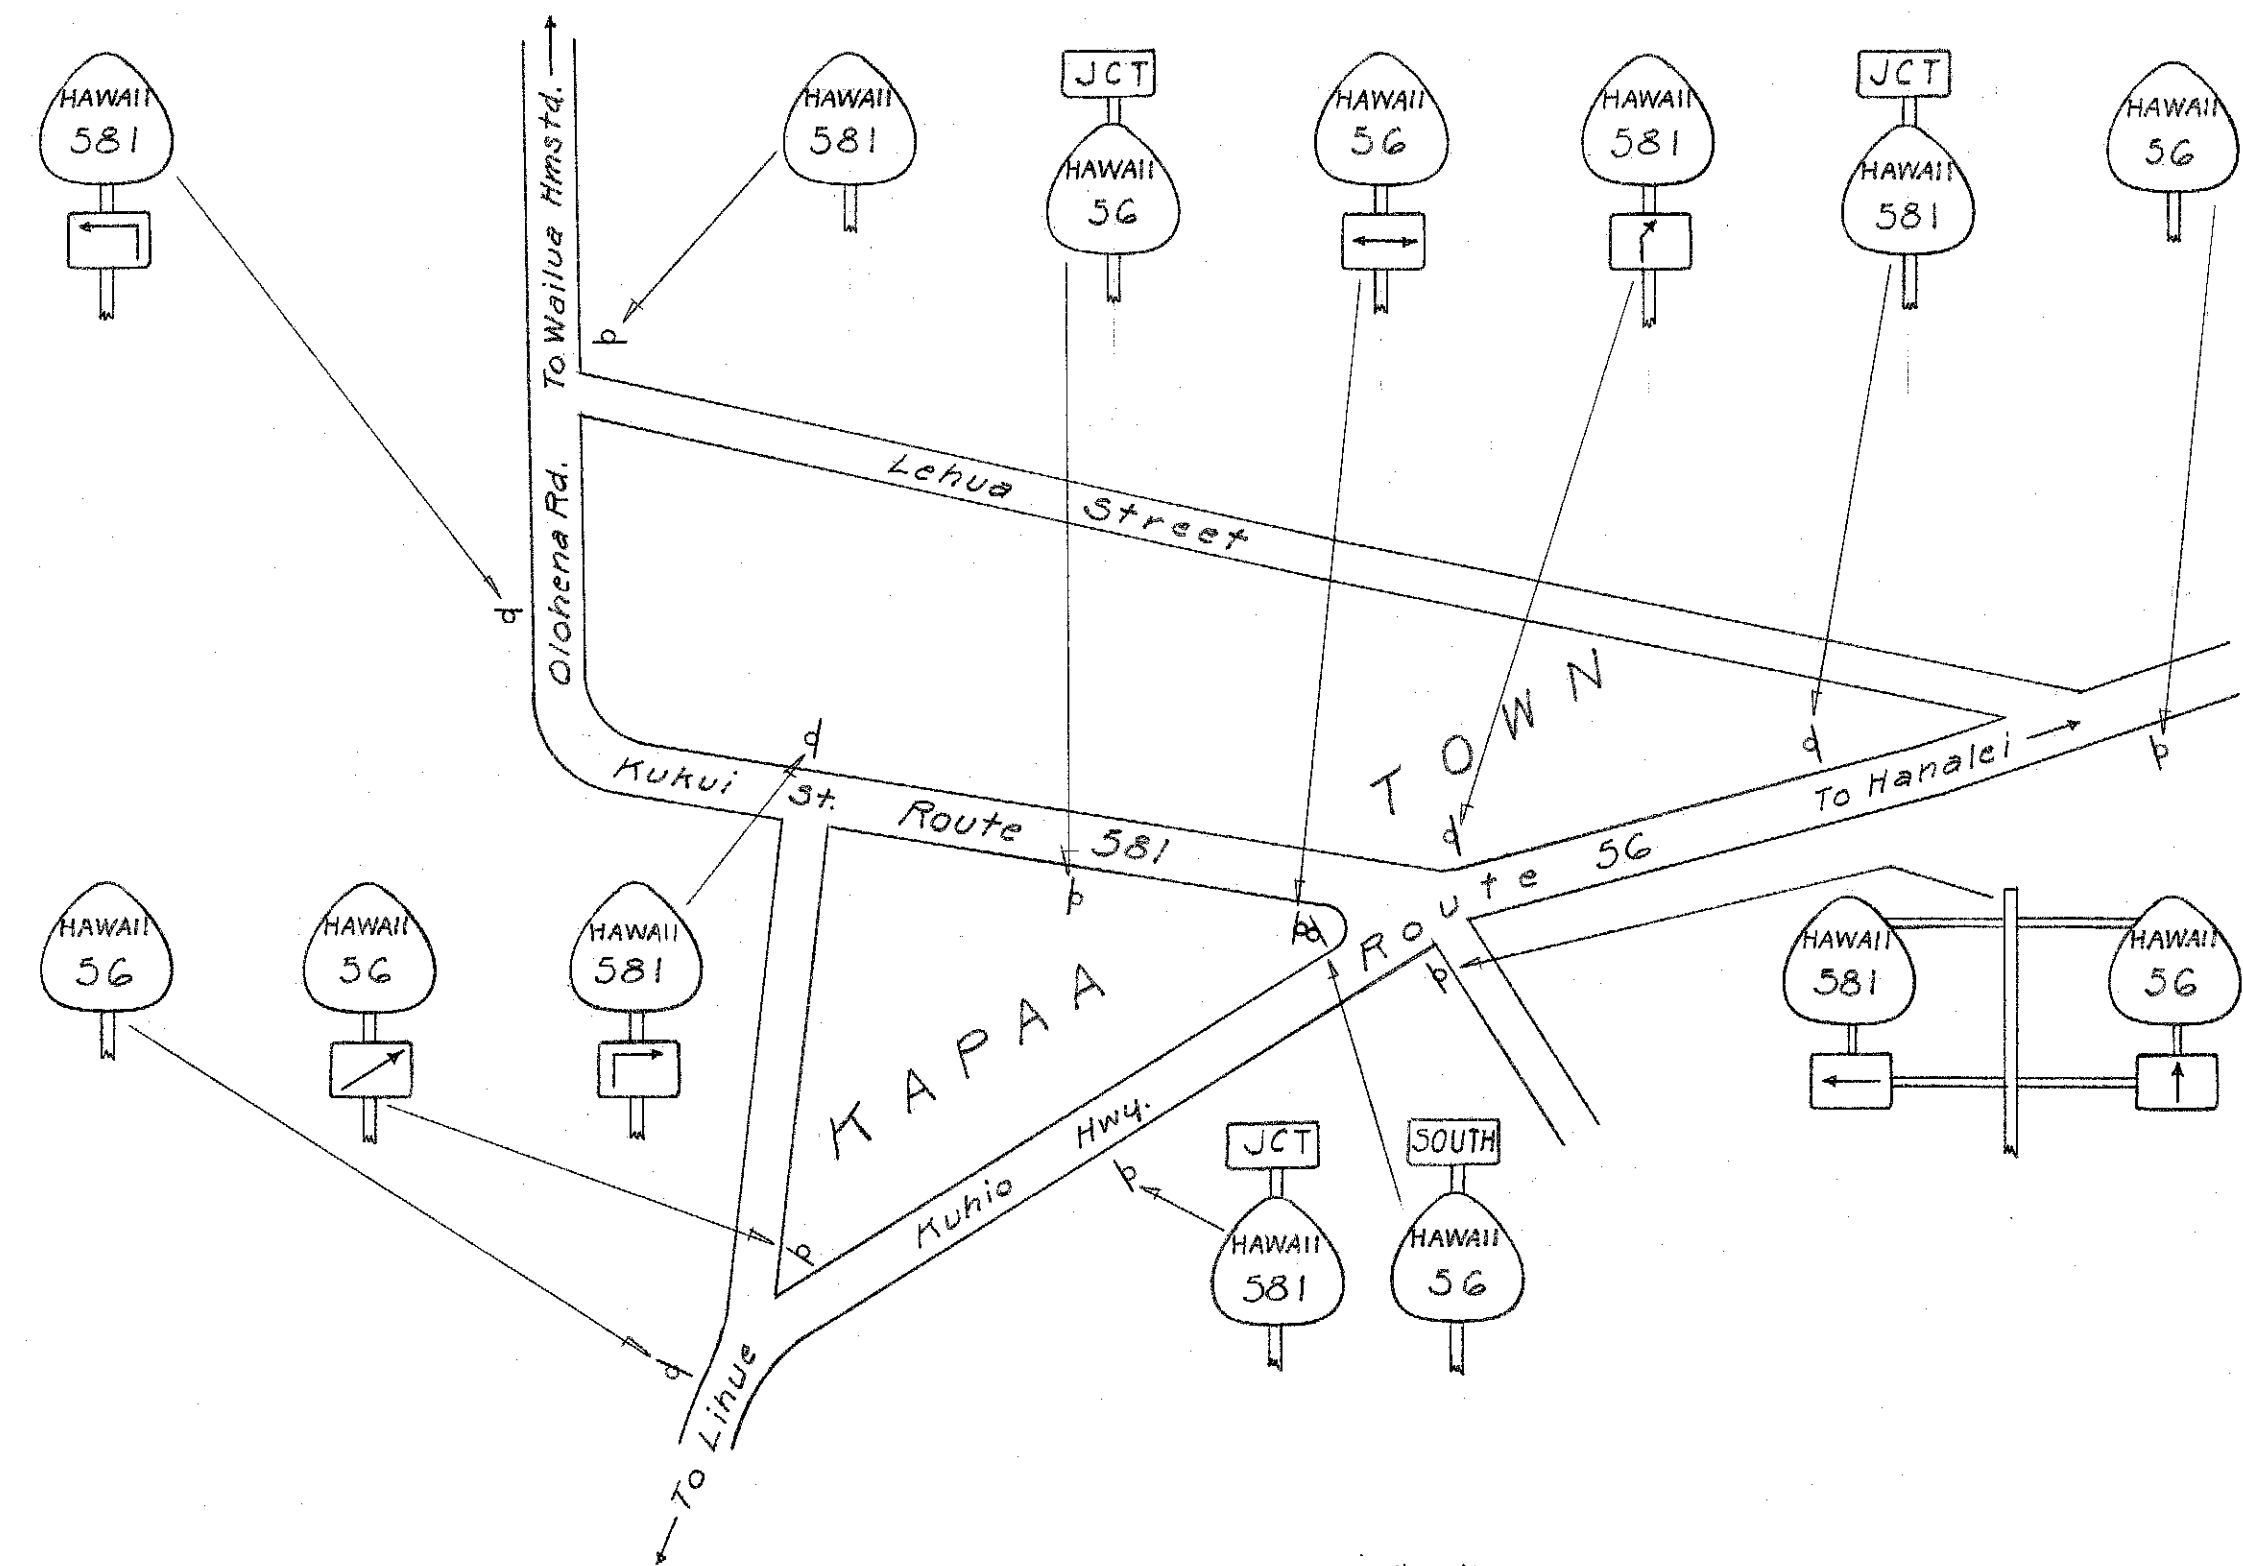

Detail "S"
Kuhio-Kukui Junction
Kapaa Town

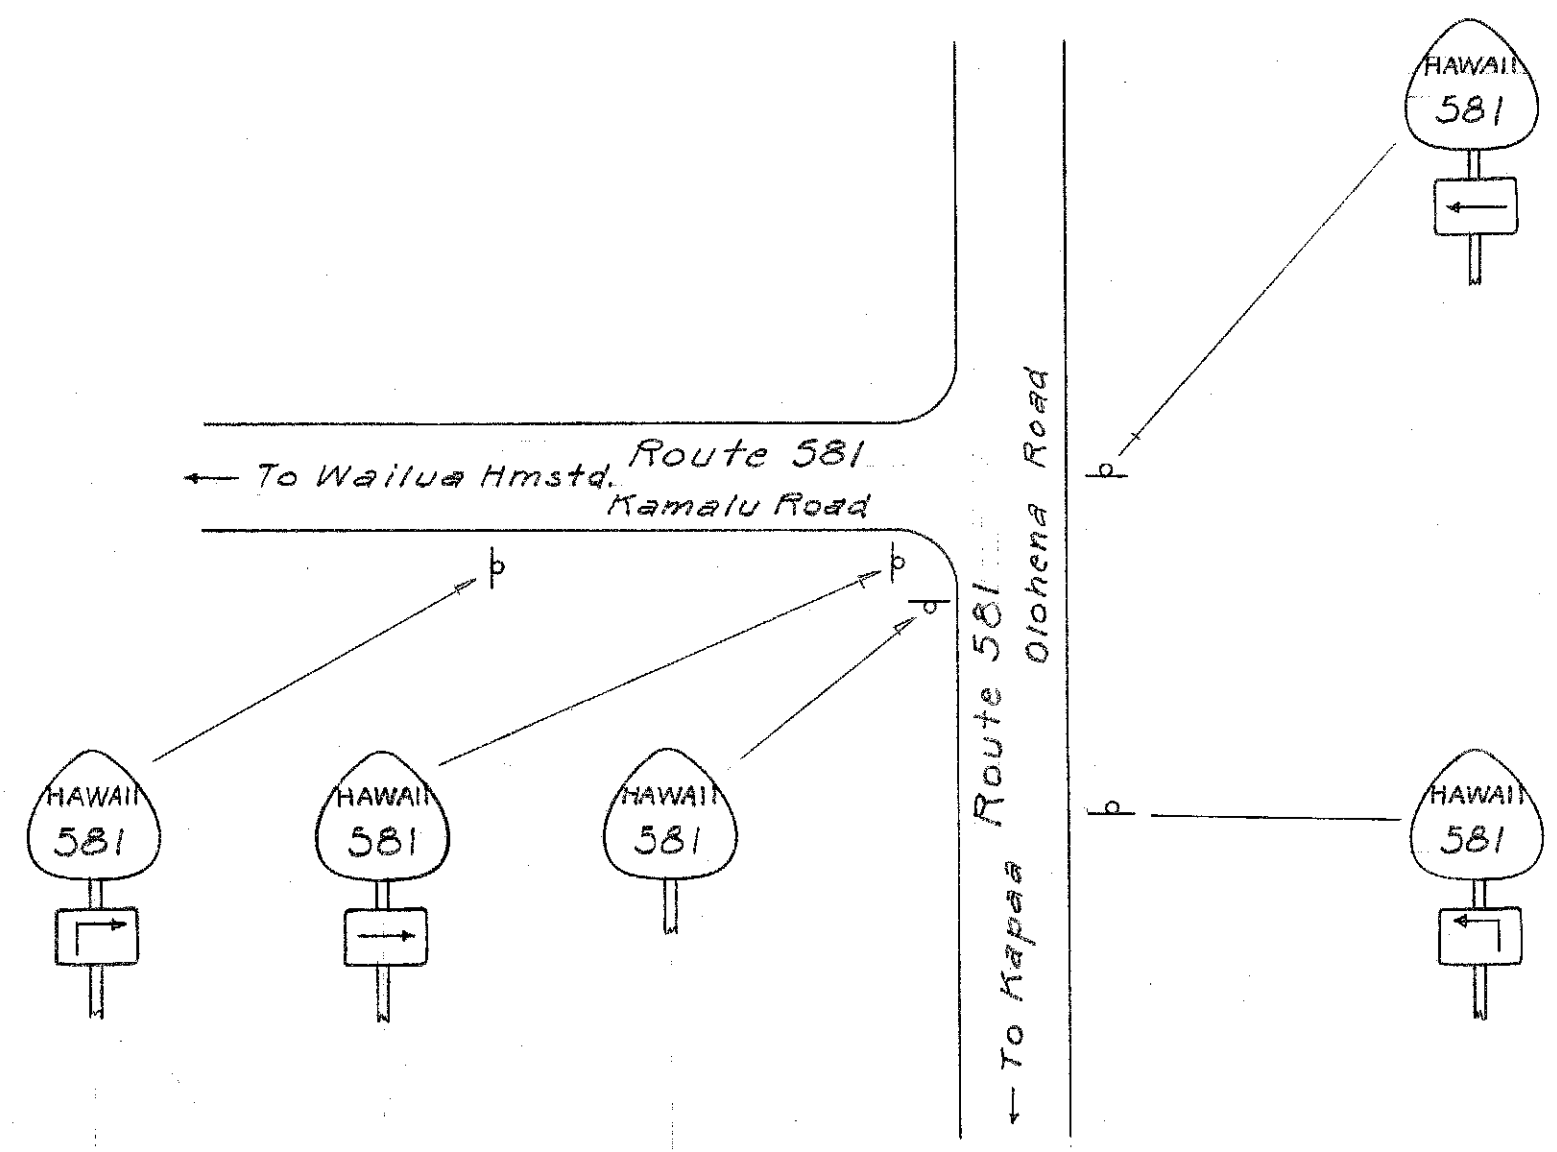

Detail "R"
Kamalu-Oloheua Junction

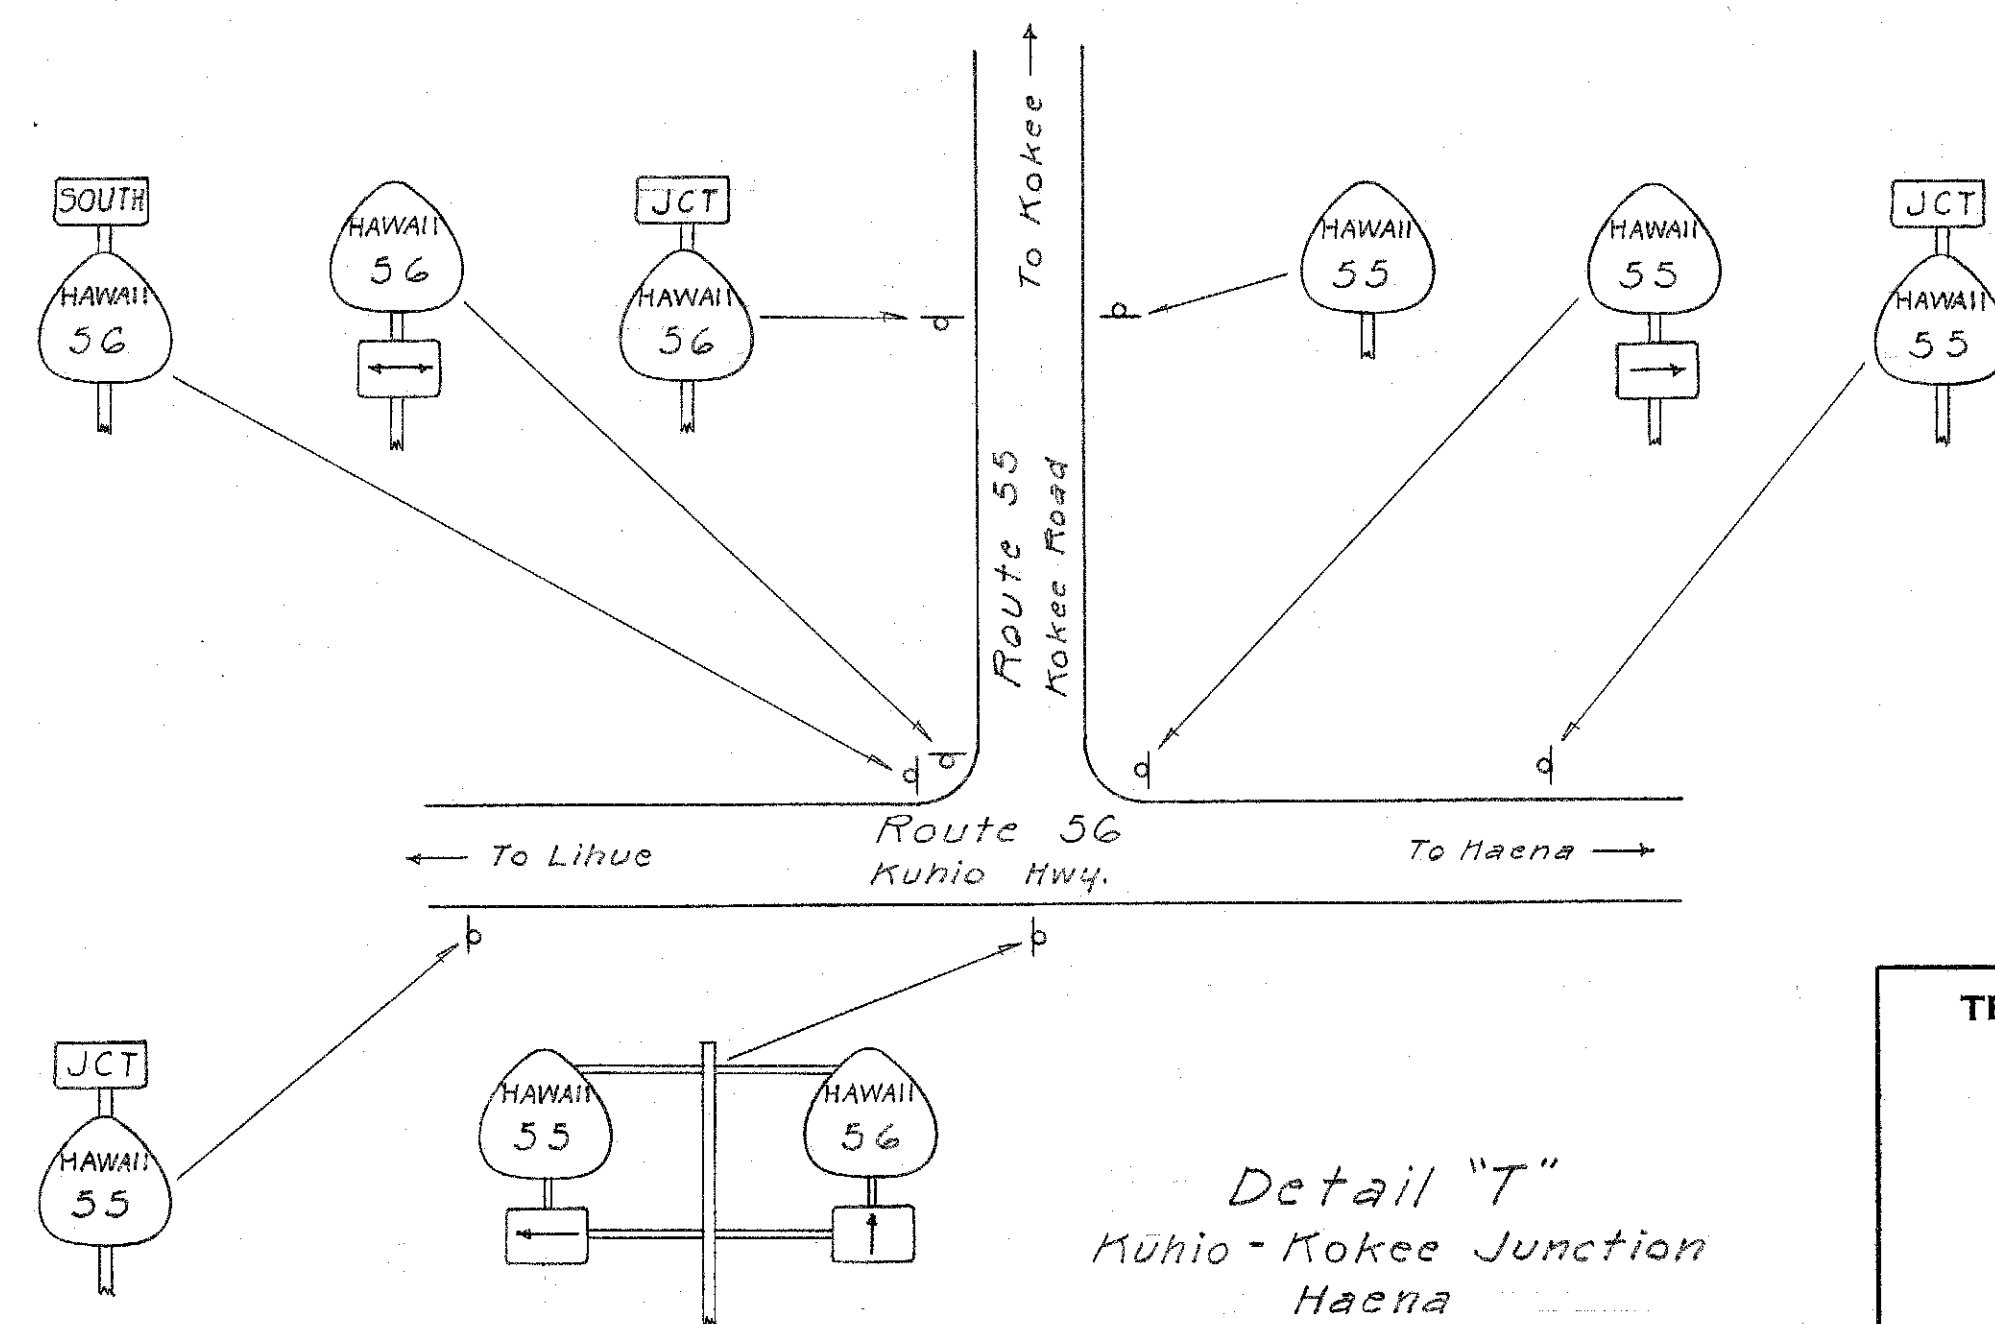

Detail "T"
Kuhio-Kokee Junction
Haena

TERRITORIAL HIGHWAY DEPARTMENT
TERRITORY OF HAWAII
JUNCTION DETAILS
OF ROUTE AND
DIRECTIONAL
MARKERS
No Scale

DESIGNED BY	DATE
DRAWN BY	REVISED
CHECKED BY	DATE
QUANTITIES CHECKED BY	DATE
NOTE BOOK	
NO.	