




M-3
16 1/2" x 8"

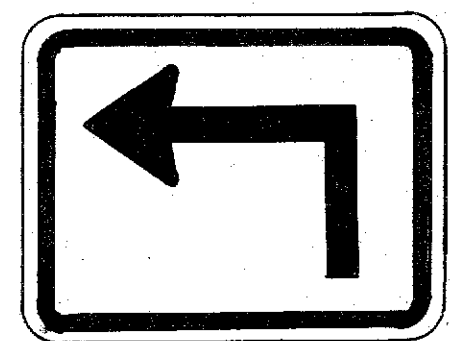


M-7-L
* M-7-R (→)
13" x 10"

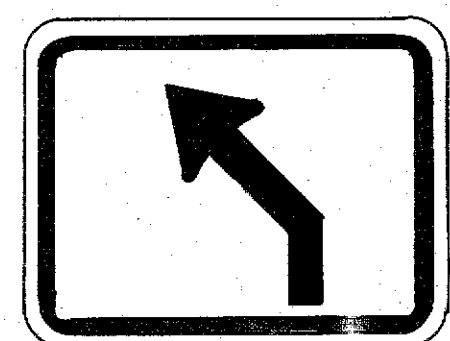


* M-8-L
* M-8-R (→)
13" x 10"

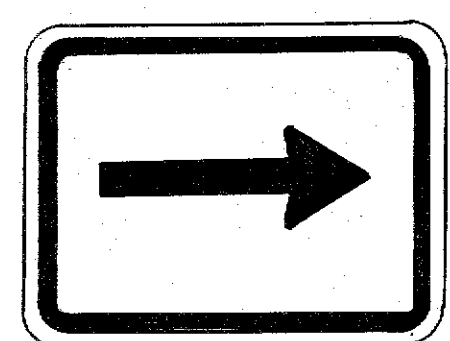


M-9
13" x 10"

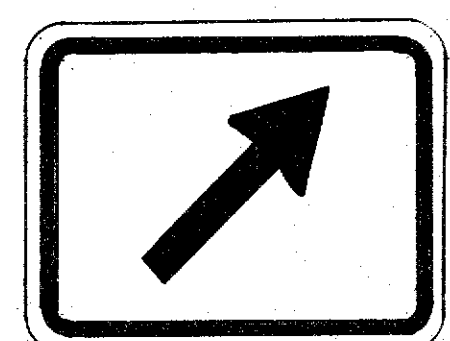


* M-10-R
* M-10-L (←)
13" x 10"

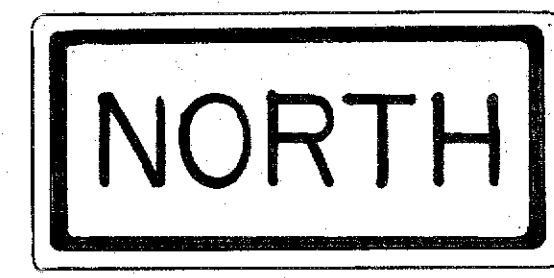


M-21-N
16 1/2" x 8"

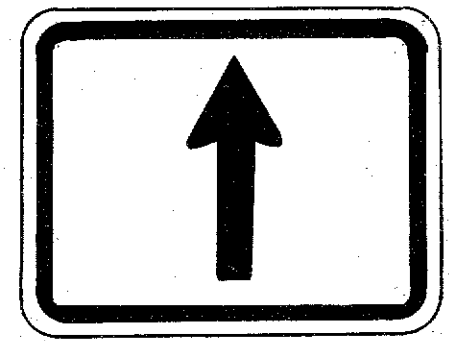


M-11
13" x 10"

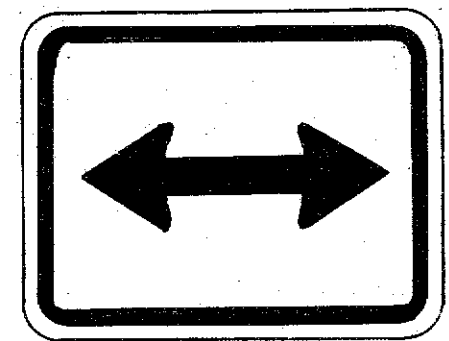

M-12
13" x 10"

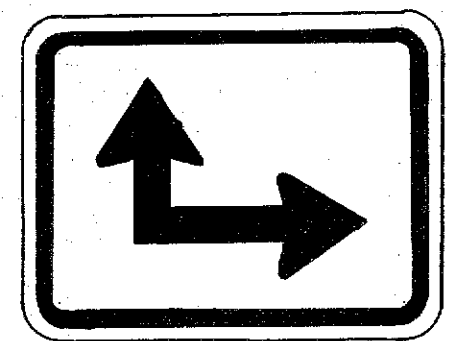

* M-13-R
* M-13-L (←)
13" x 10"

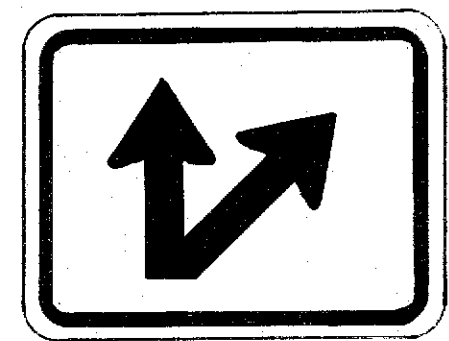


* M-14-R
* M-14-L (←)
13" x 10"

Note:
Sign message of Cardinal
Direction Marker (M-21)
denoted by suffix
M-21-N: NORTH
M-21-E: EAST
M-21-S: SOUTH
M-21-W: WEST

- Notes:
- M-SERIES SIGNS
1. Black letters or arrows on a white background
 2. Embossed, reflectorized if stated on plans
 3. Size of arrows, spacing, etc. shall conform to the booklet "Standard Highway Signs," Dept. of Commerce, Bureau of Public Roads, 1957

* Signs shall be similar but opposite in direction

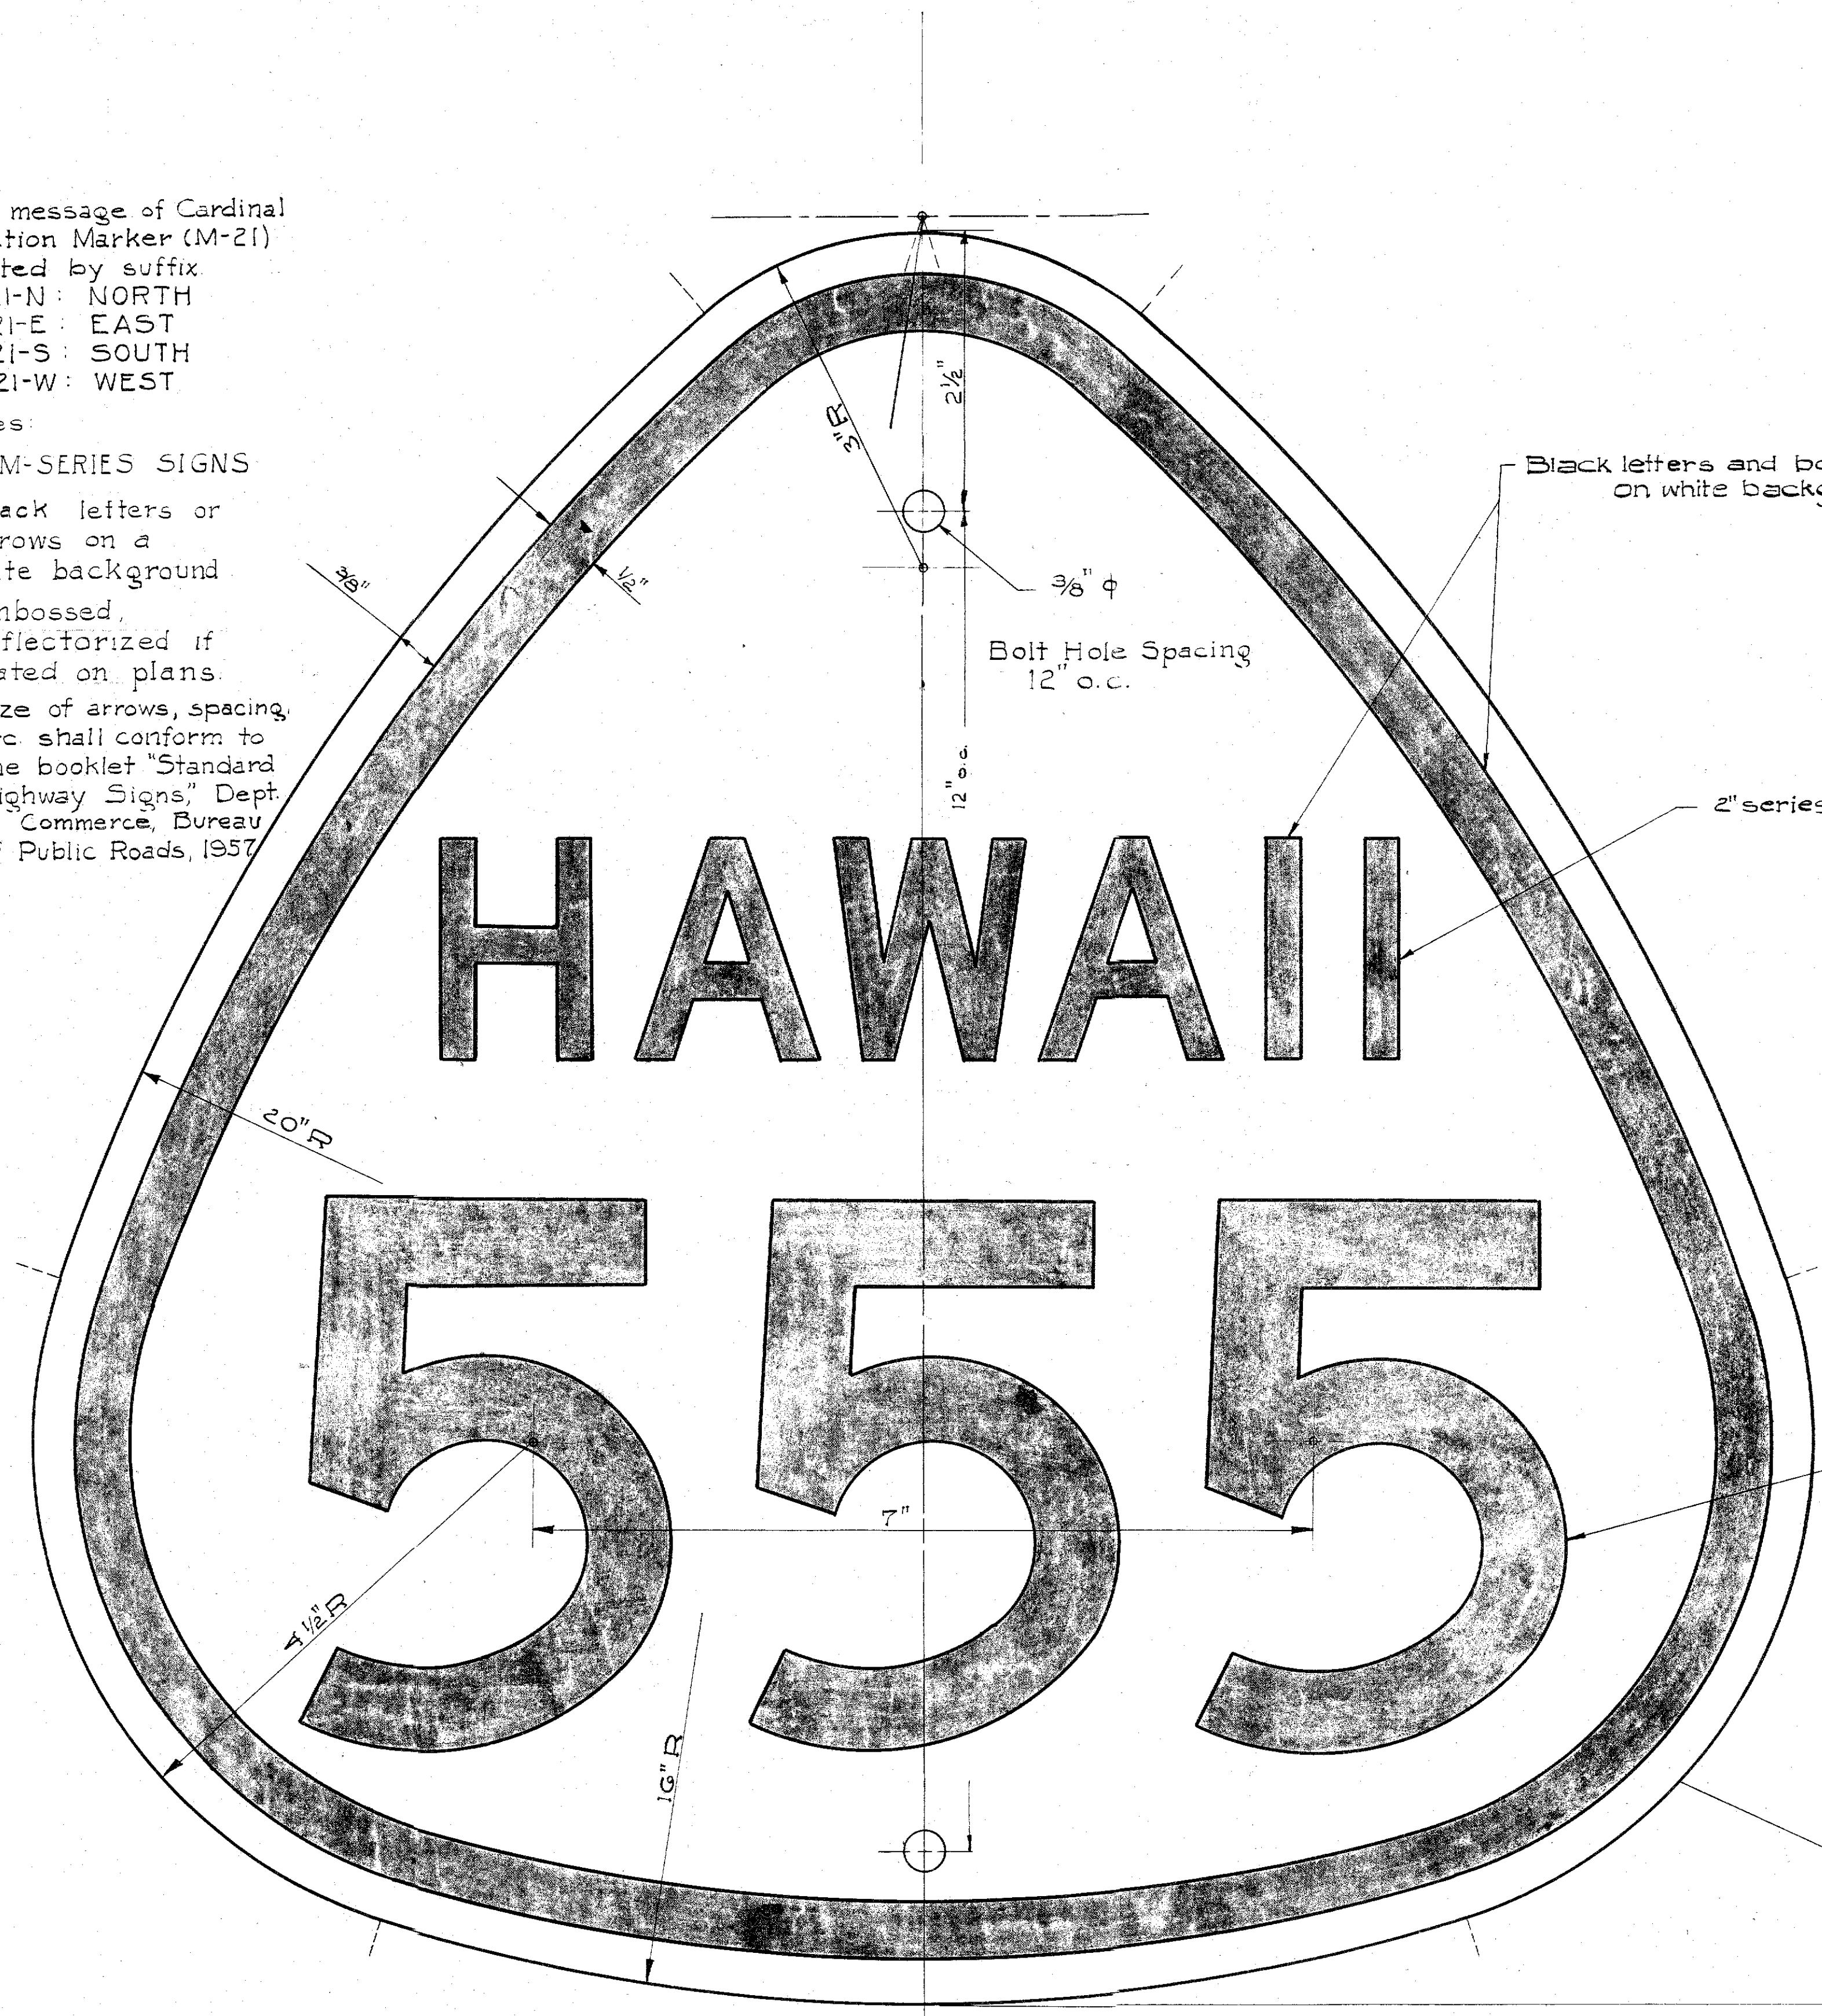

Location:
Use the M-2 sign at important rural and urban intersections and intermediate locations as specified in sections 93-111, Manual of Uniform Traffic Control Devices, to guide traffic over territorial numbered highways.

Note:

All letters and figures shall be of size and design shown and shall conform with standard alphabets for highway signs as set forth by the Public Roads Administration, Federal Works agency, series "D" letters and series "E" numerals shall be used.

Embossed
Black on White
16" x 16"
2" series "D" letters
5" series "E" numerals
Reflectorized if stated on plans.

5" series "E" letters

TERRITORIAL ROUTE MARKER
M-2
Scale: Full Size

APPROVED: *Wm. W. W. W.* DATE: Aug 2, 1957
TERRITORIAL HWY. ENGR.

TERRITORIAL HIGHWAY DEPARTMENT

TERRITORY OF HAWAII

STANDARD DETAILS

TERRITORIAL

ROUTE NUMBER



AND DIRECTIONAL

MARKER SIGNS







SCALE: AS NOTED

SURVEY PLOTTED BY: _____ DATE: 7-22-57
DESIGNED BY: H. A. F.
CHECKED BY: _____
NOTE BOOK: _____
QUANTITIES BY: _____
NO. _____



NOT TO SCALE

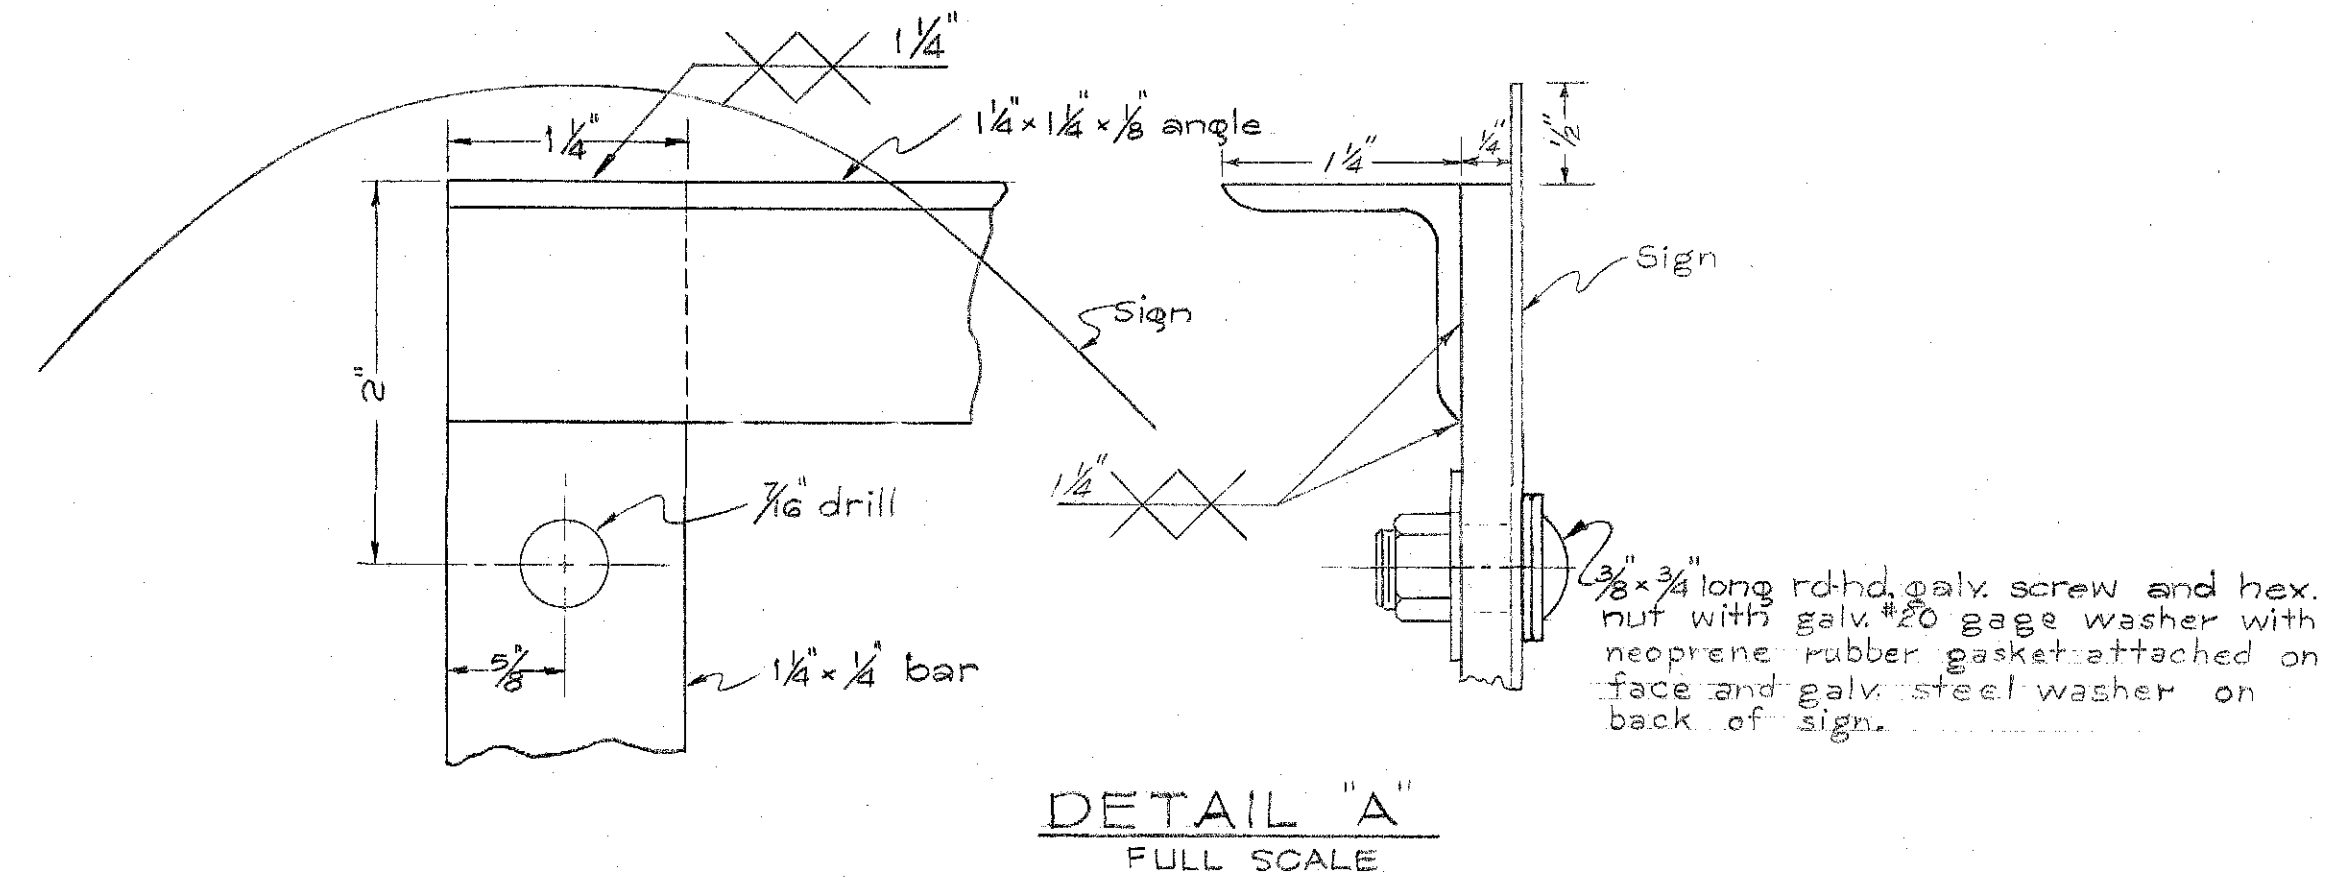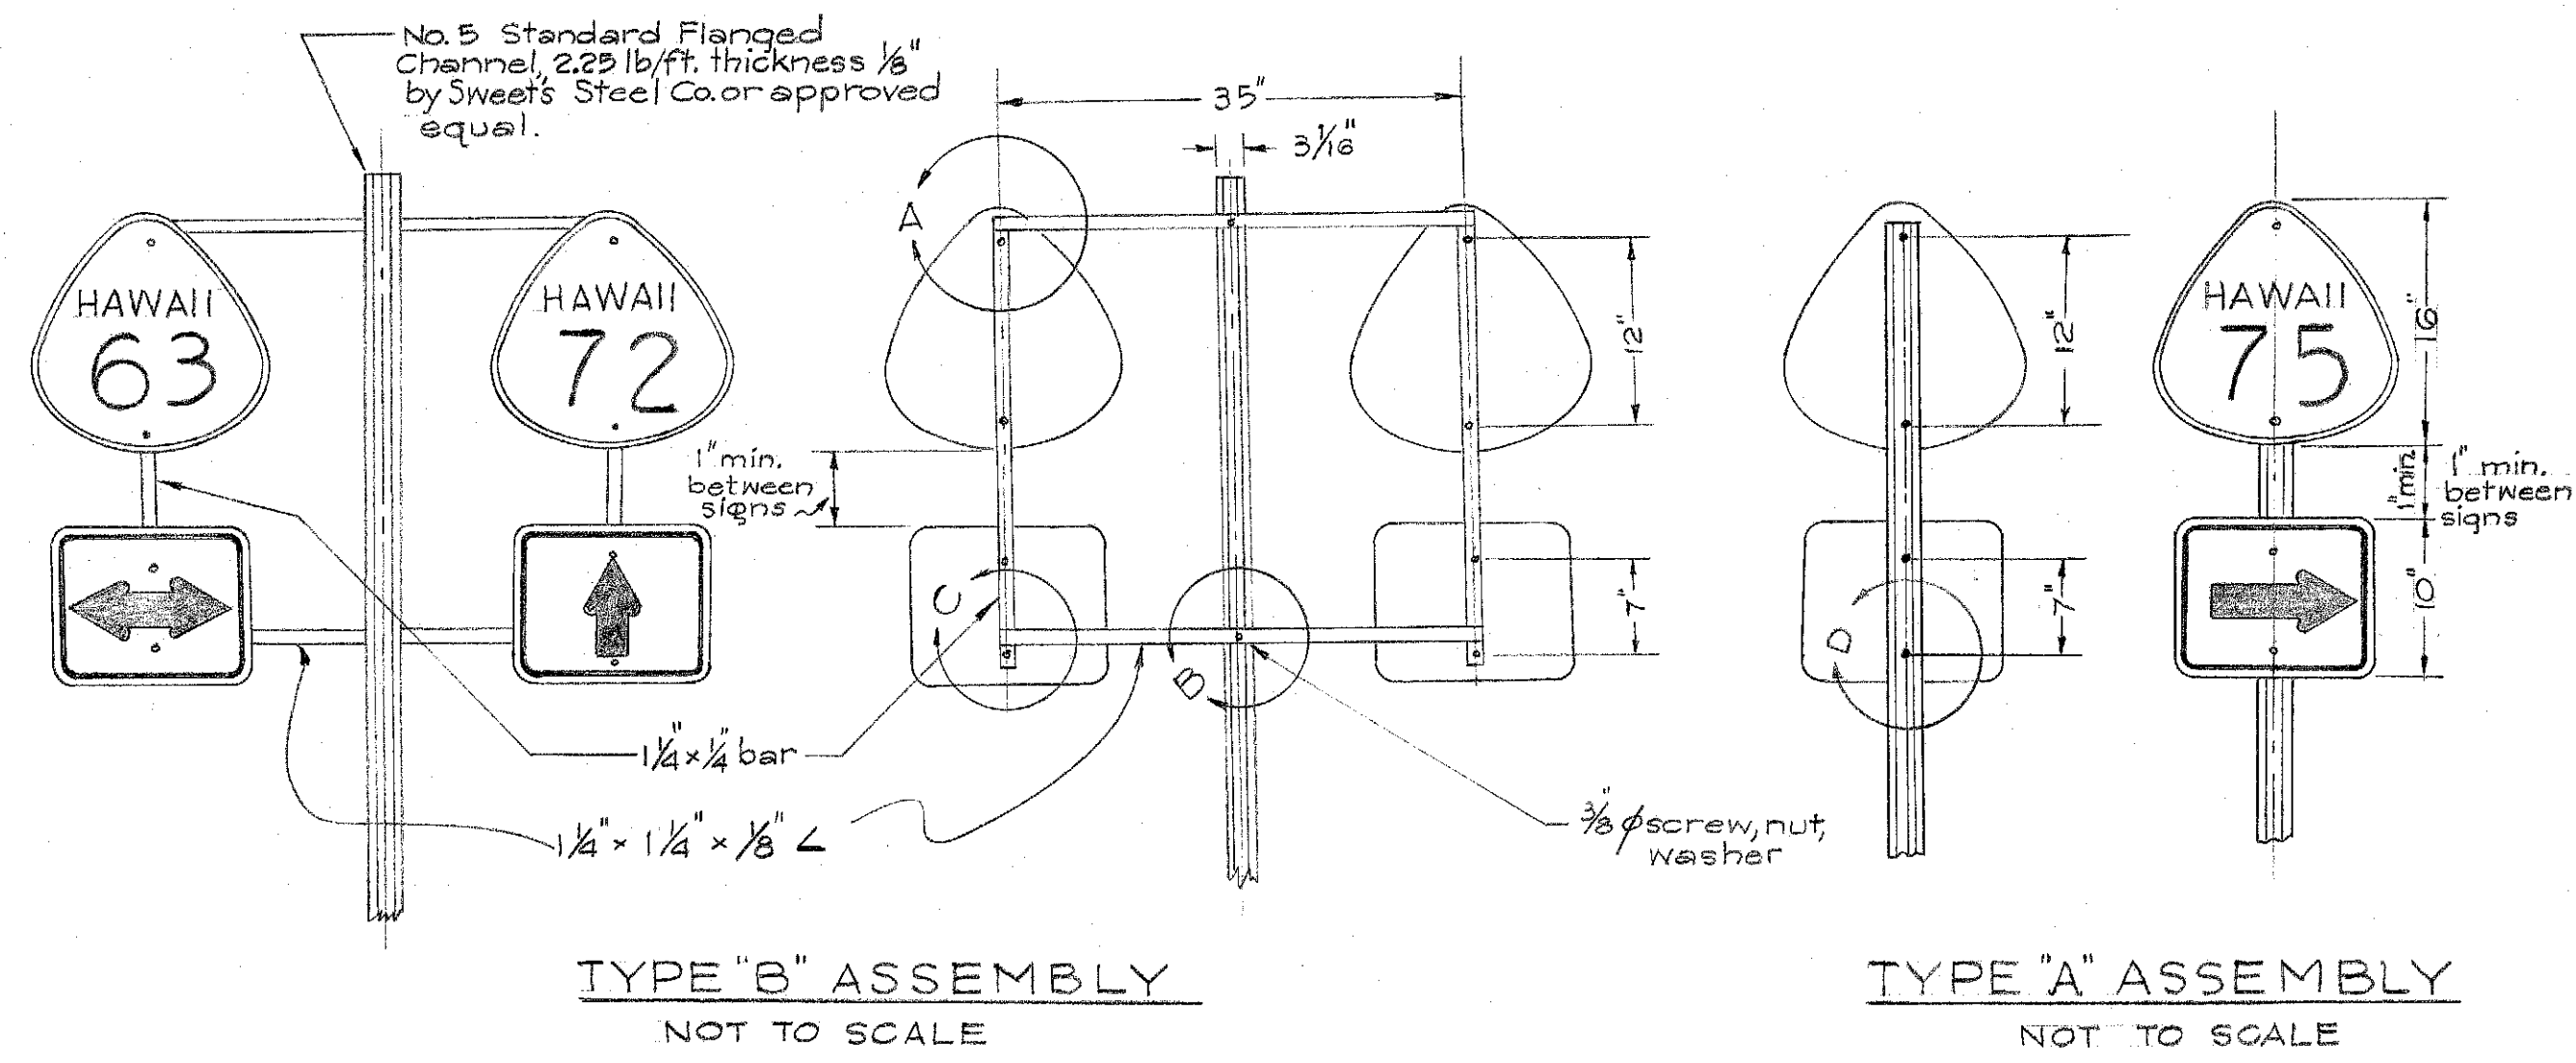

NOTE:
Minimum clearance between signs shall be 1" (Larger clearances shall be in multiples of 1 inch)

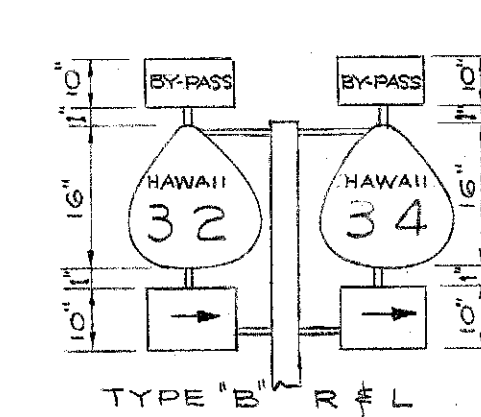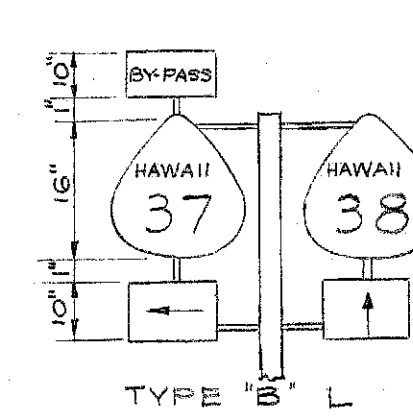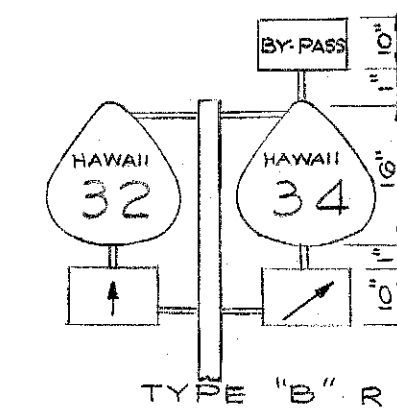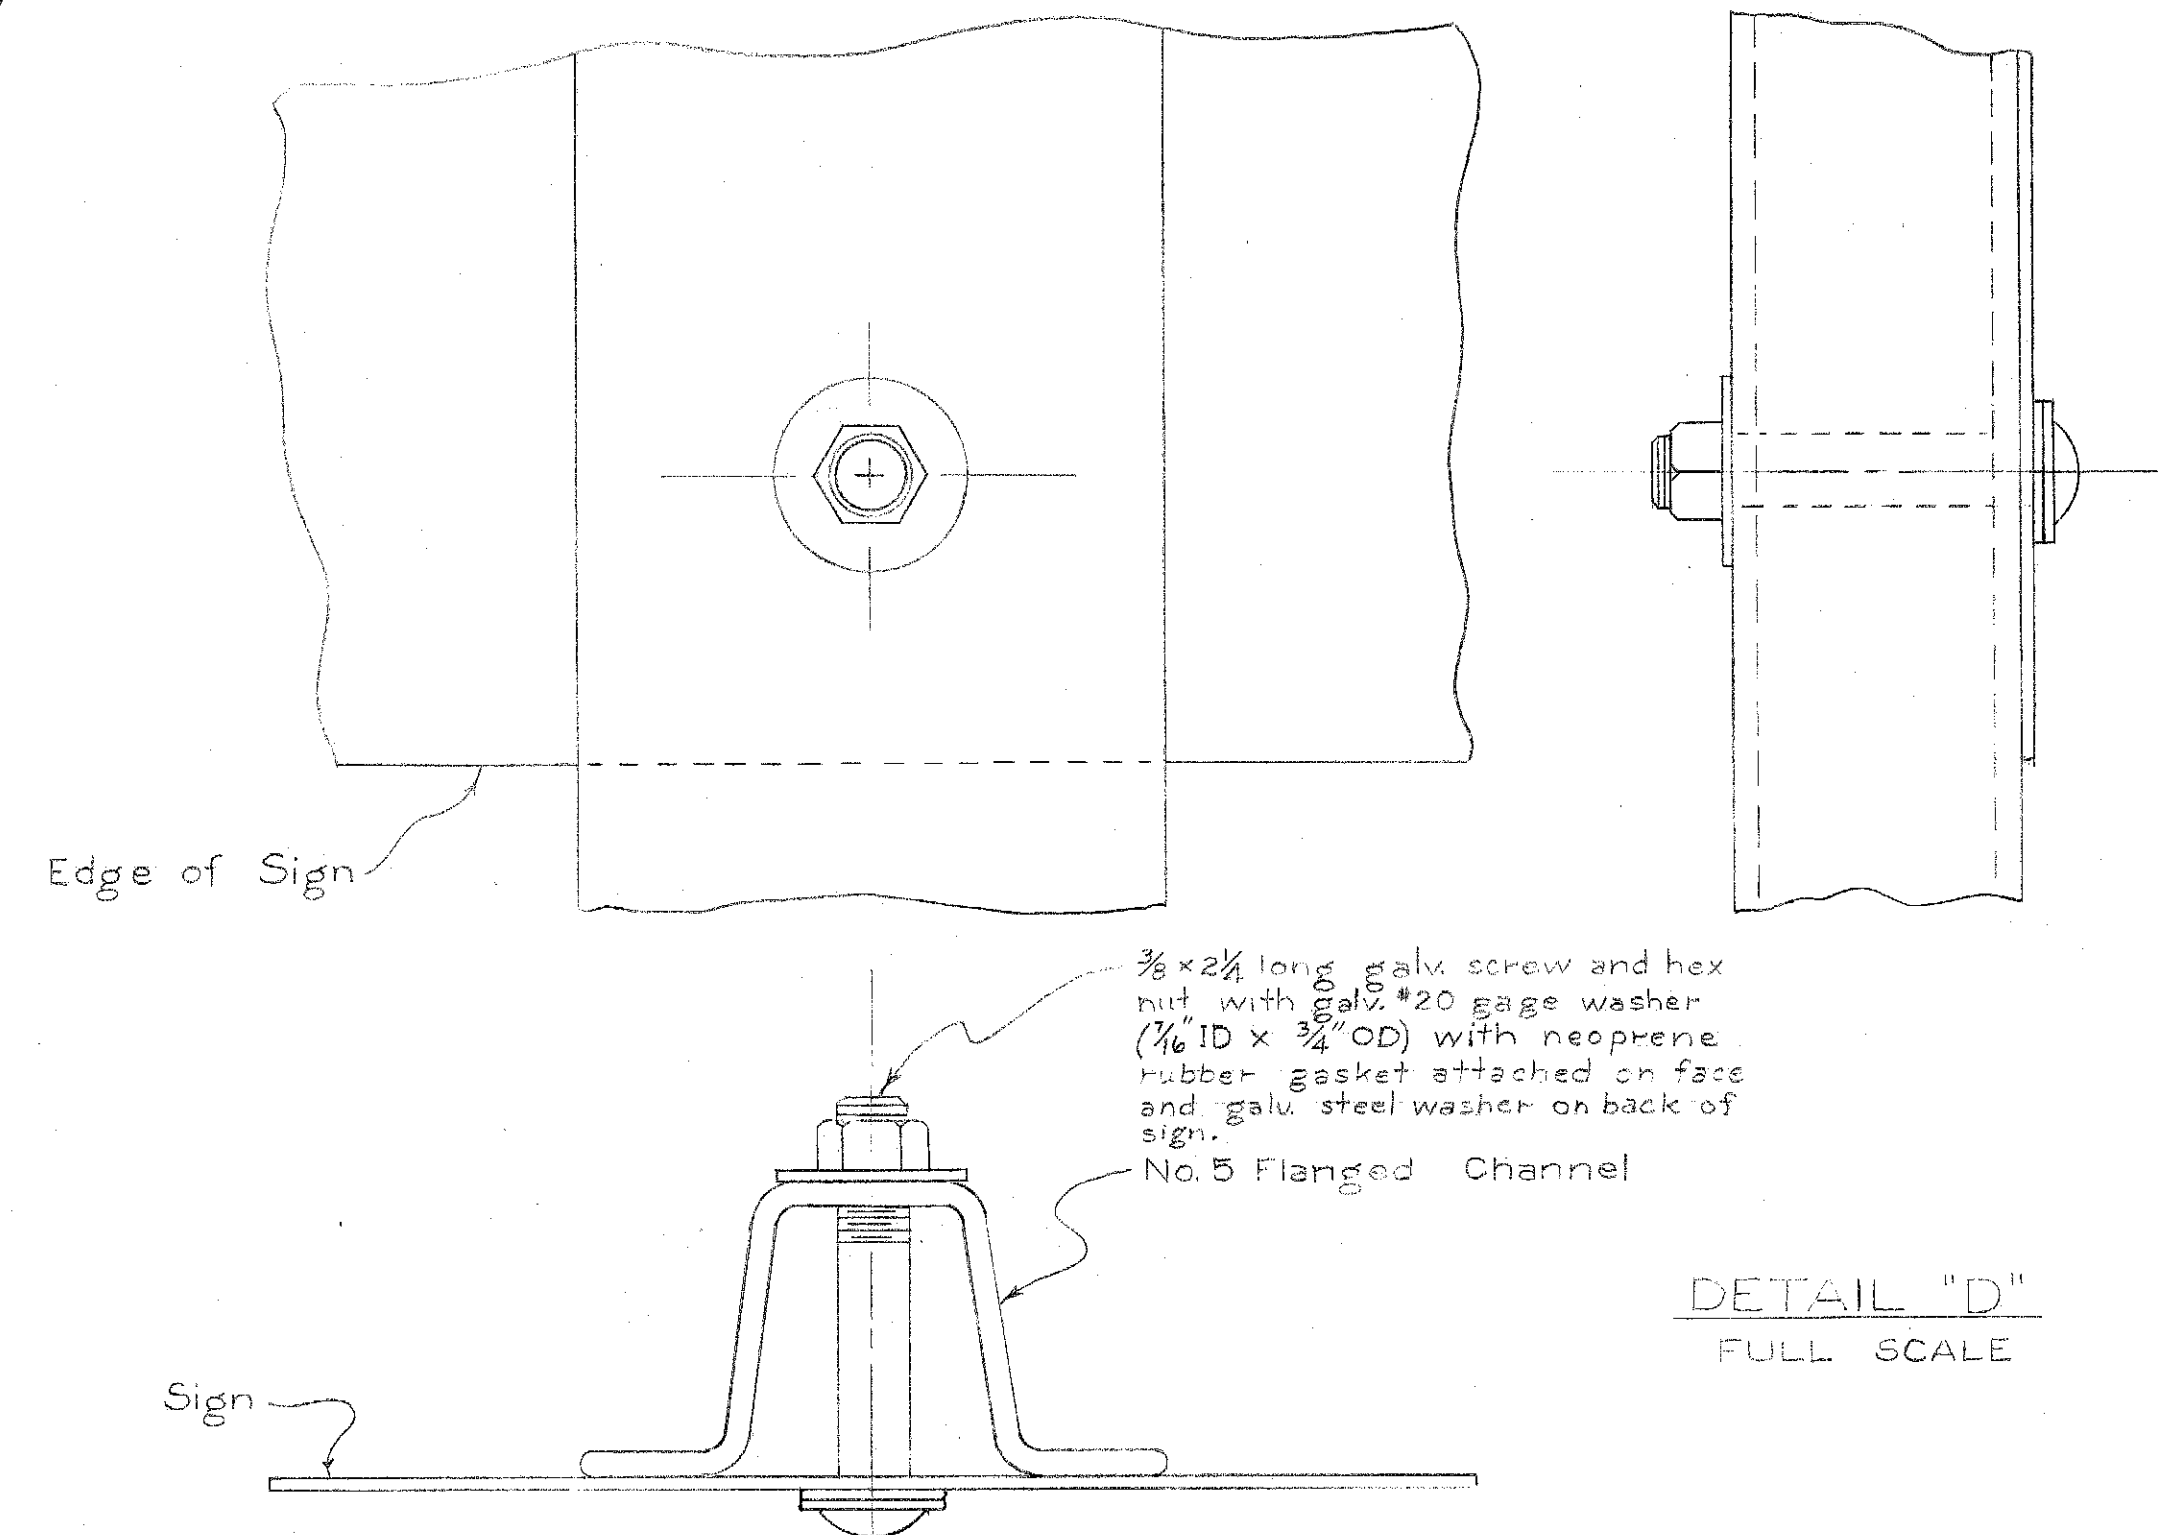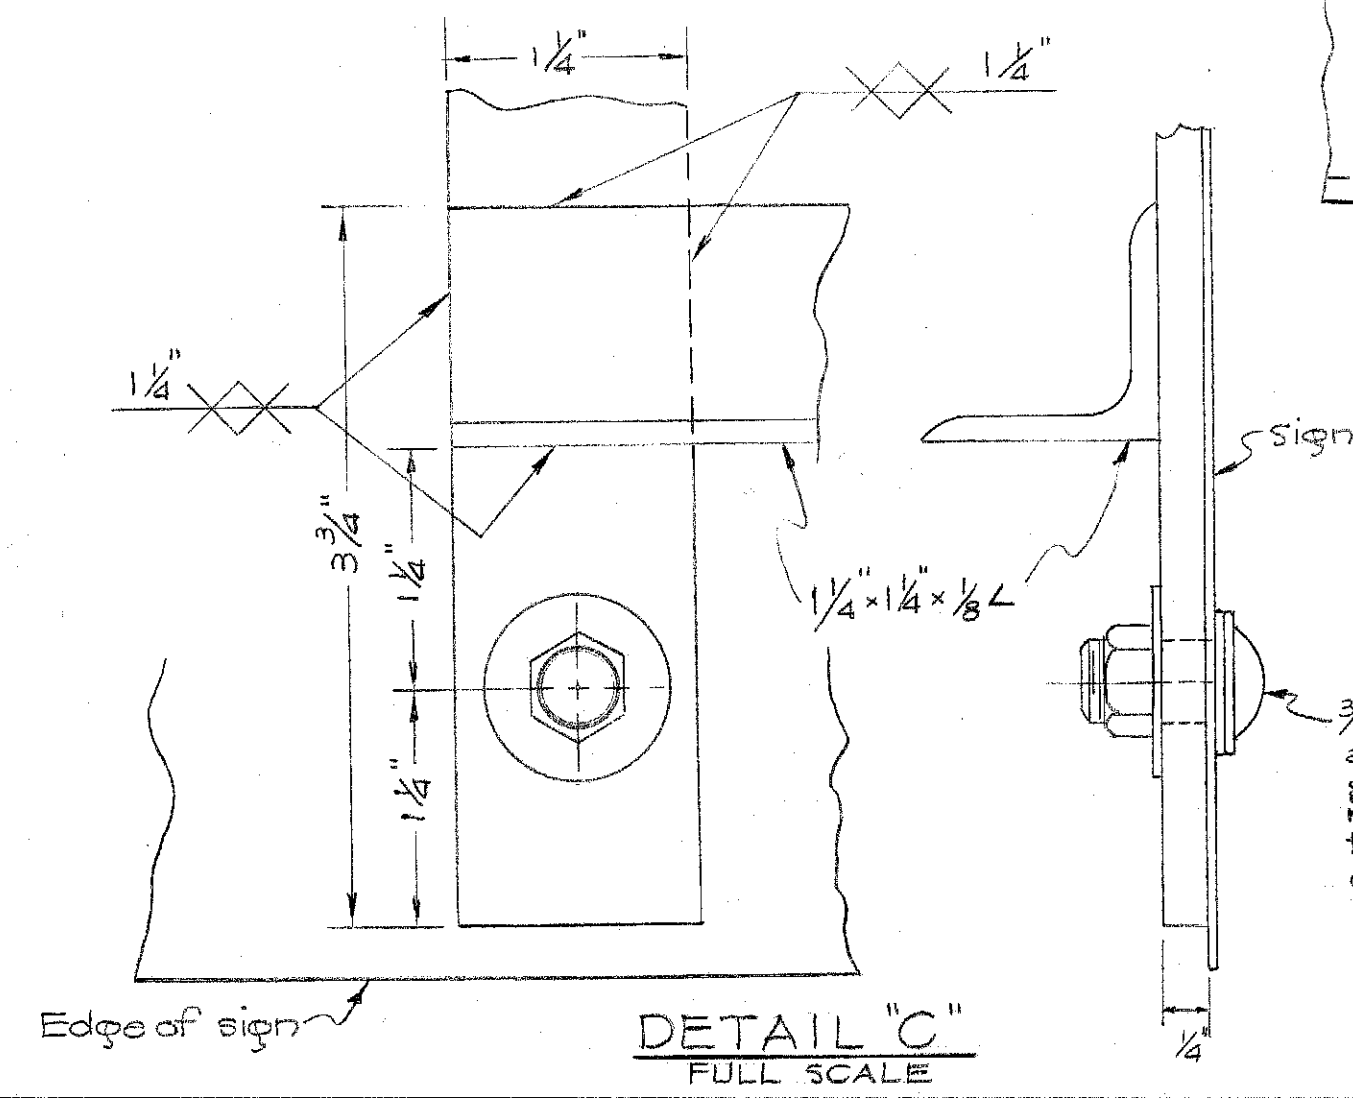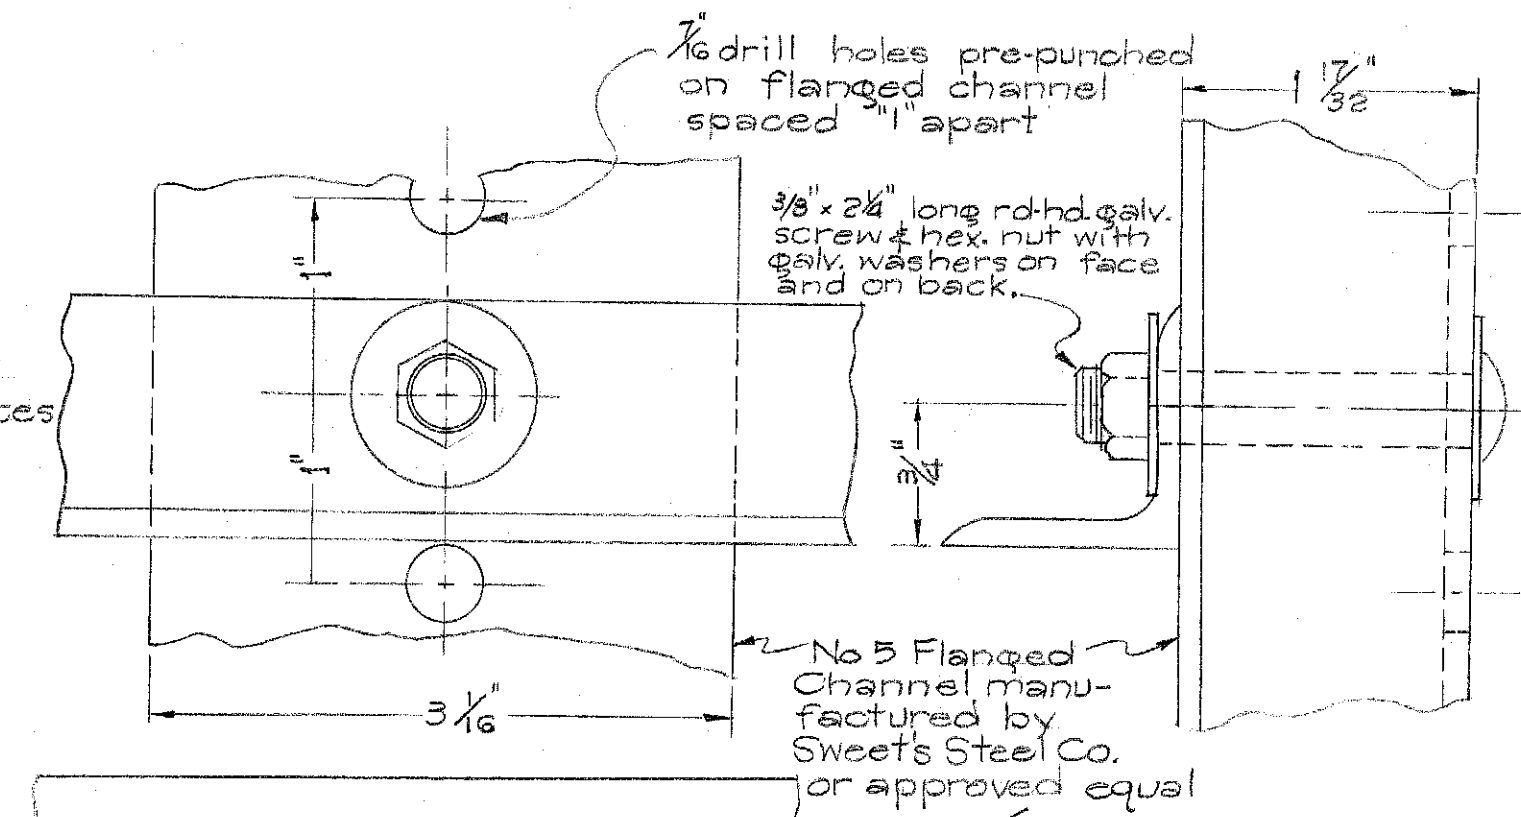

TYPES OF MODIFIED "B" ASSEMBLIES
NOT TO SCALE

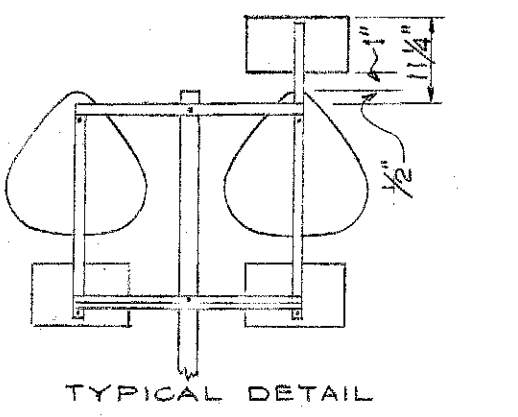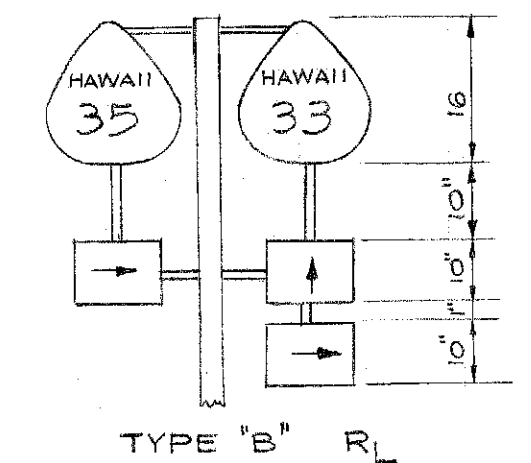

TERRITORIAL HIGHWAY DEPARTMENT
TERRITORY OF HAWAII


DETAILS
OF ROUTE
MARKER ASSEMBLIES

SHEET No. OF SHEETS

6019.2A


DESIGNED BY	DATE
DRAWN BY	
CHECKED BY	
NOTED BY	
QUANTITIES BY	
NOTE BOOK	
NO.	

FED. ROAD DIST. NO.	STATE	FED. AID PROJ. NO.	FISCAL YEAR	SHEET NO.	TOTAL SHEETS
HAWAII	HAW.	20030	1952	2A	30

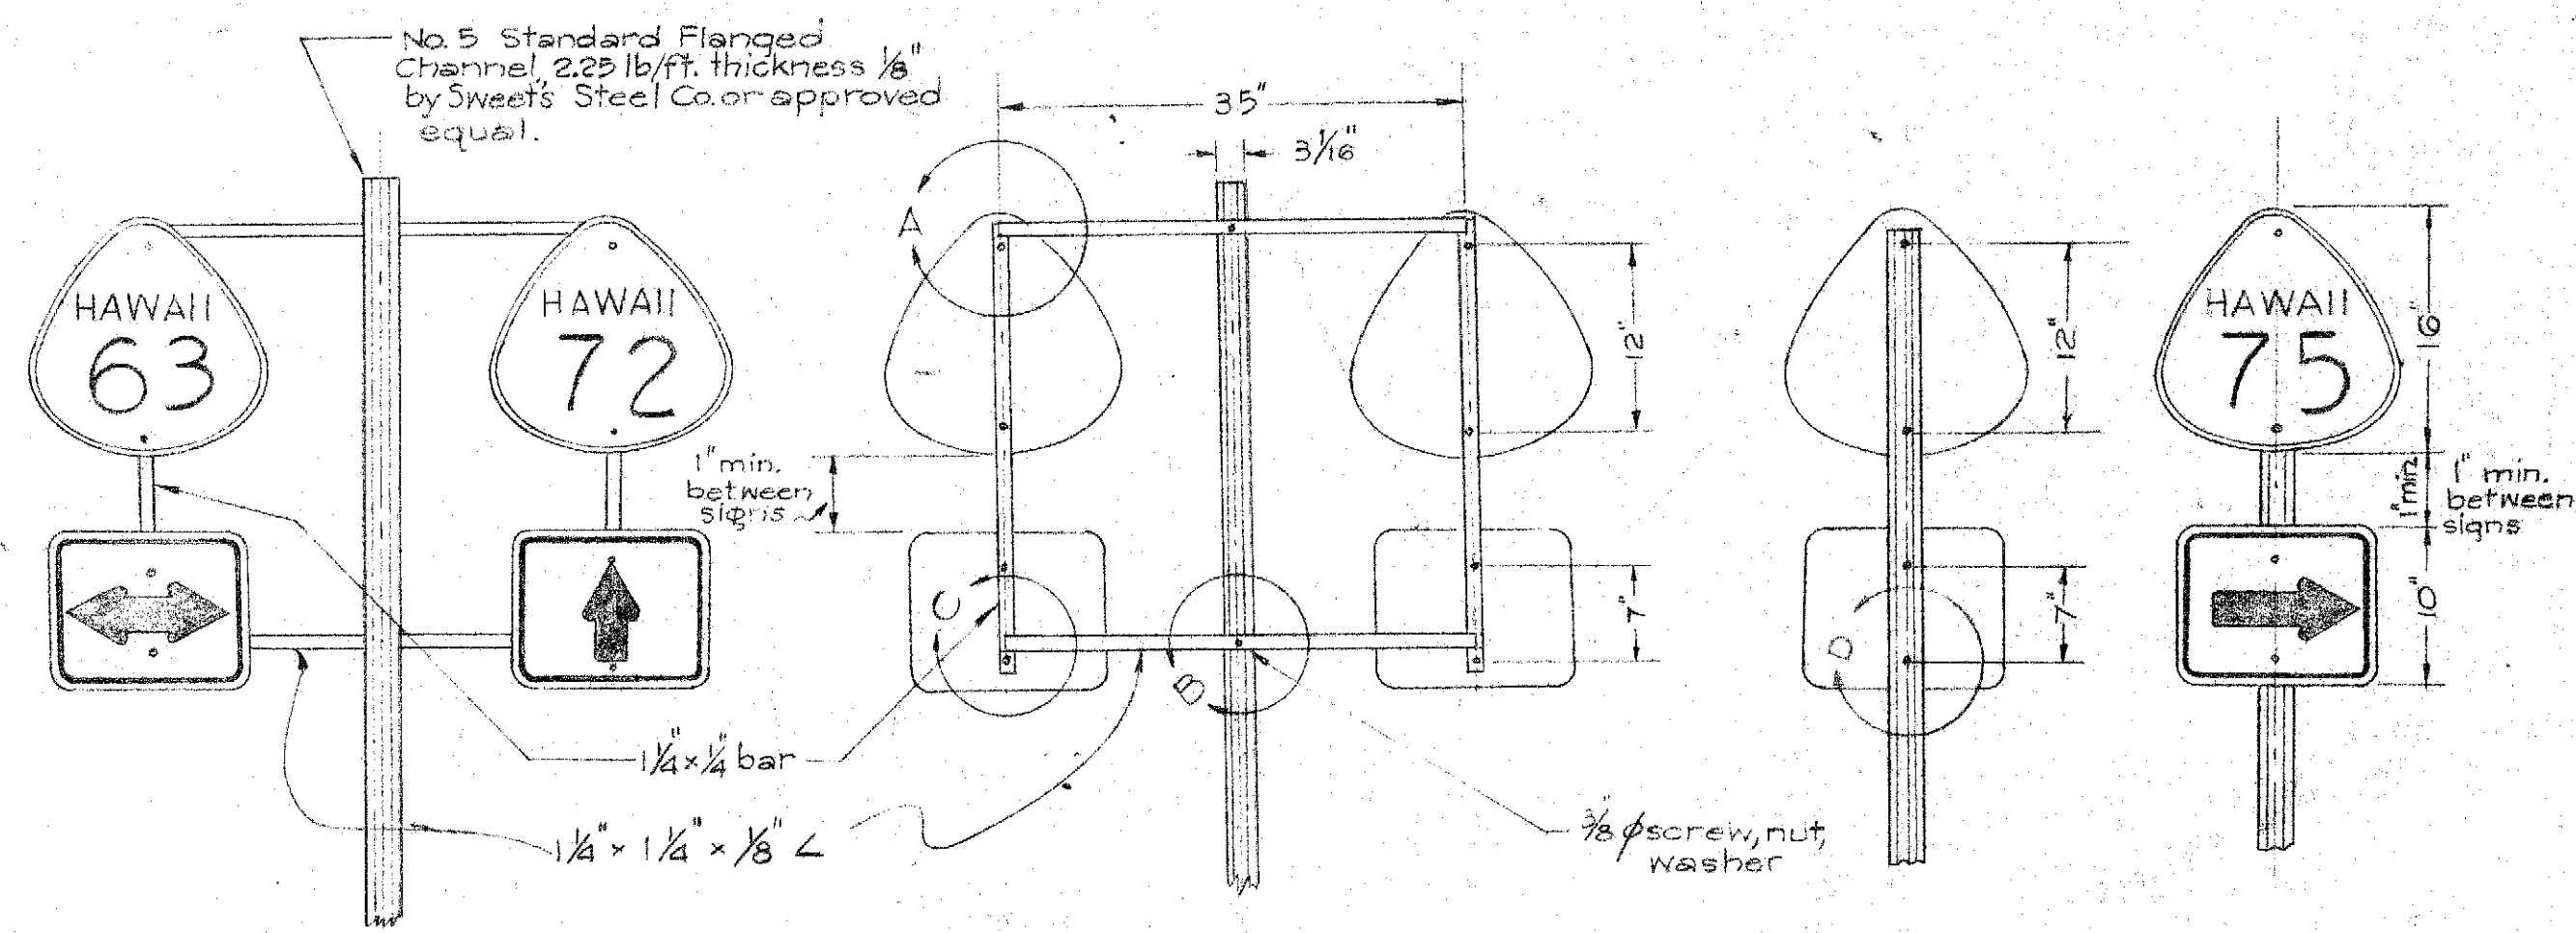


TYPE "B" ASSEMBLY
NOT TO SCALE

TYPE "A" ASSEMBLY
NOT TO SCALE

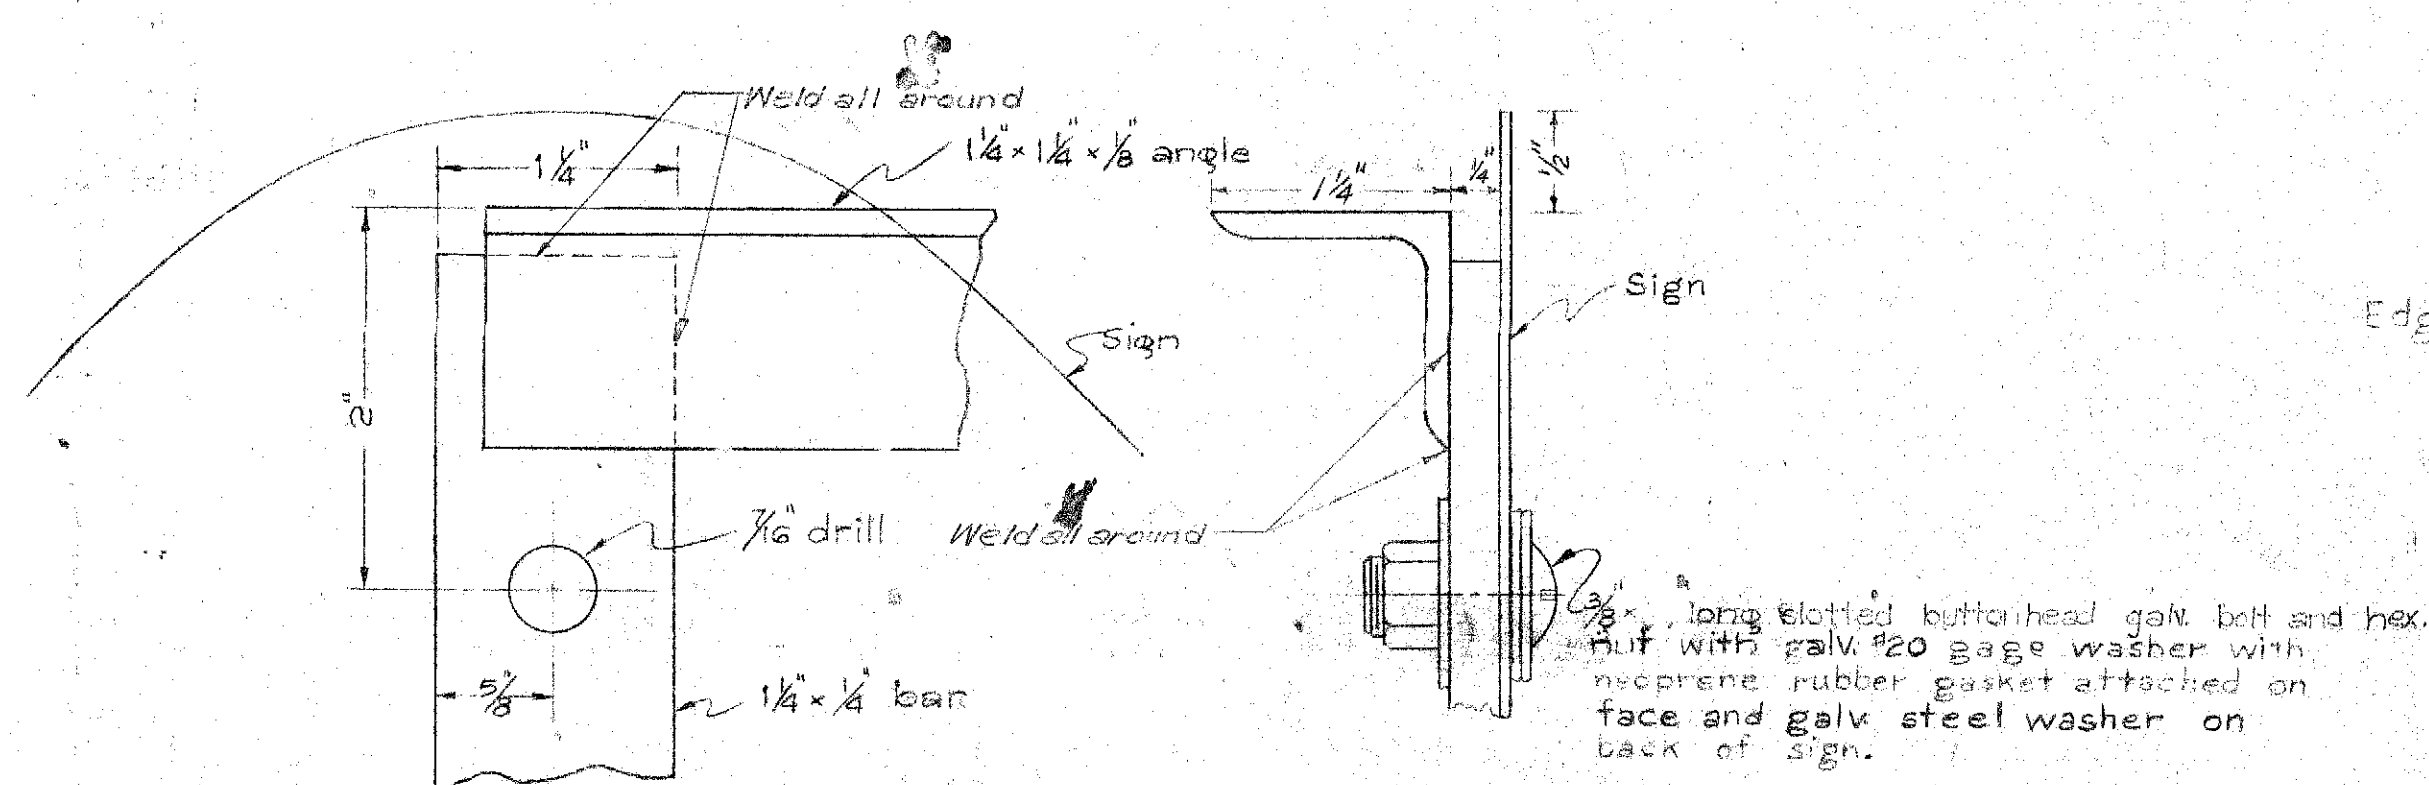


DETAIL "A"
FULL SCALE


NOTE:
Minimum clearance between signs shall be 1" (Larger clearances shall be in multiples of 1 inch)

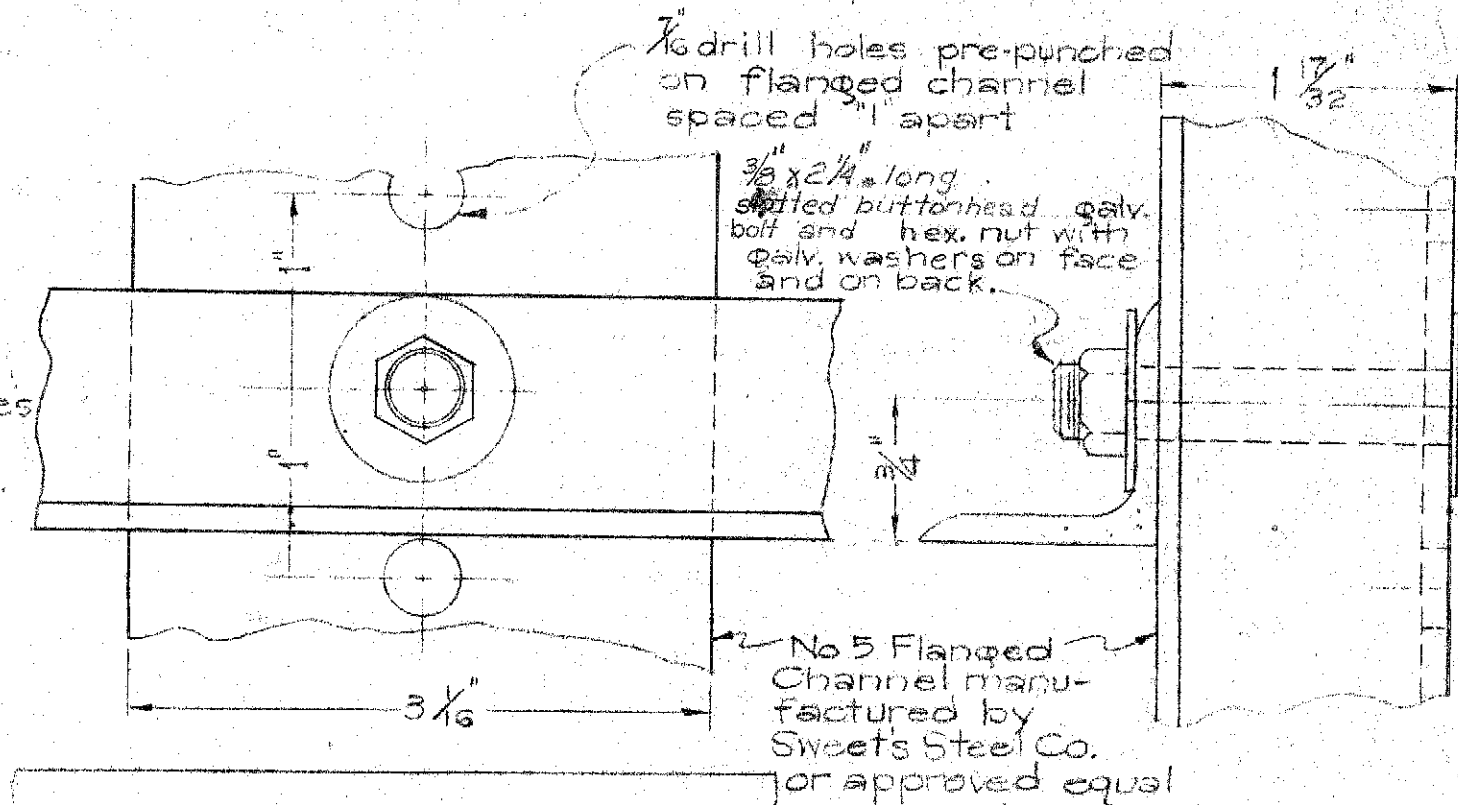


DETAIL "B"
FULL SCALE

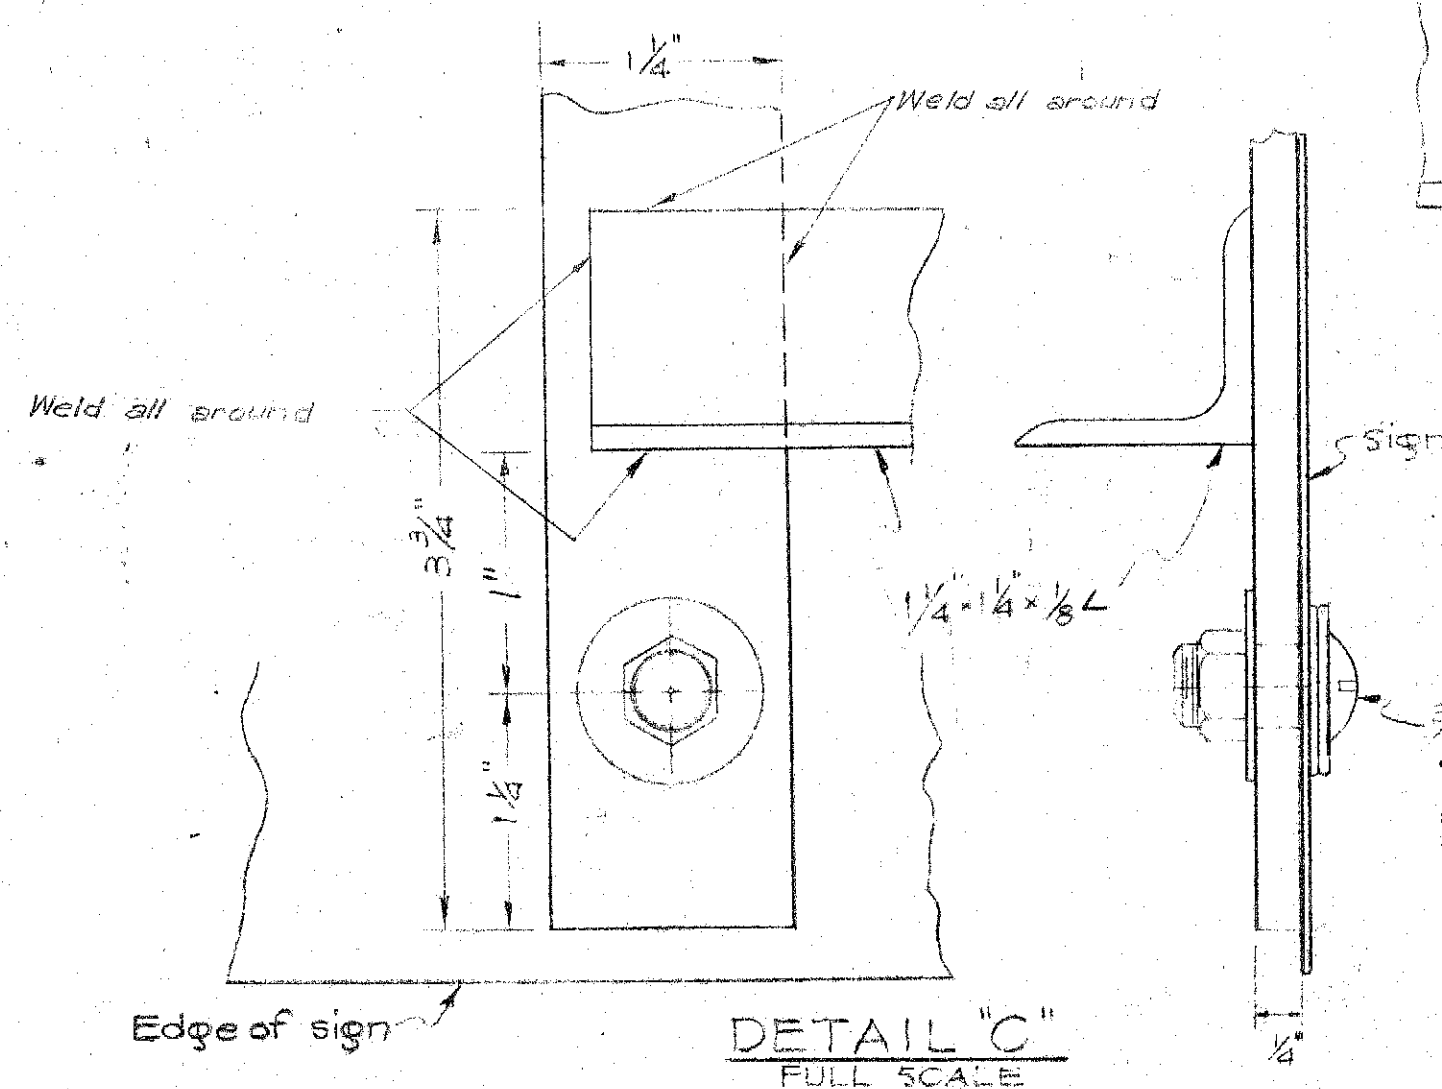


DETAIL "C"
FULL SCALE

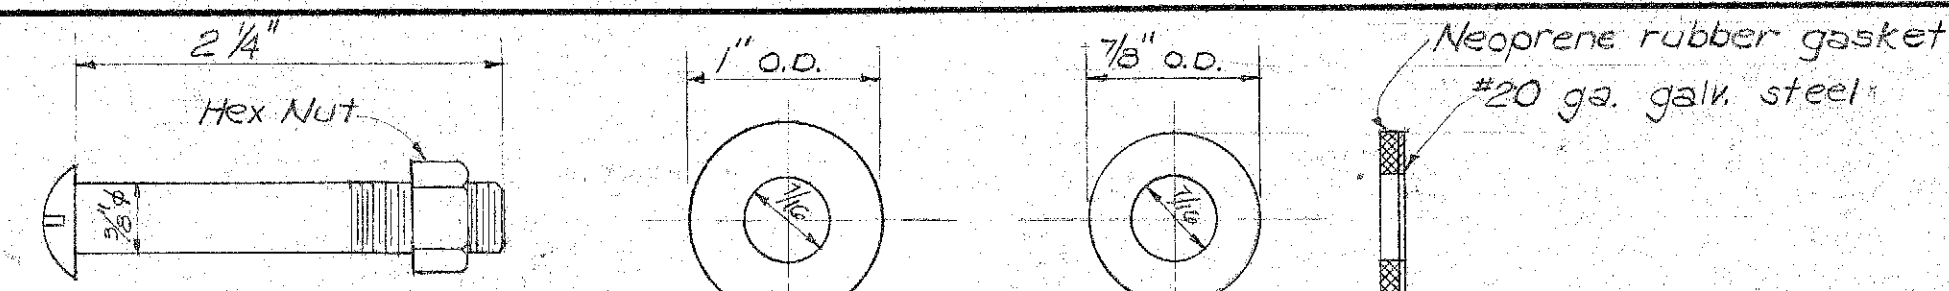


NOTE: Electro-galv. all steel parts of bolts & wash
3/8" BUTTONHD. BOLT W/ HEX NUT 3/8" STD. WASH. NEOPRENE-BACKED WASHER

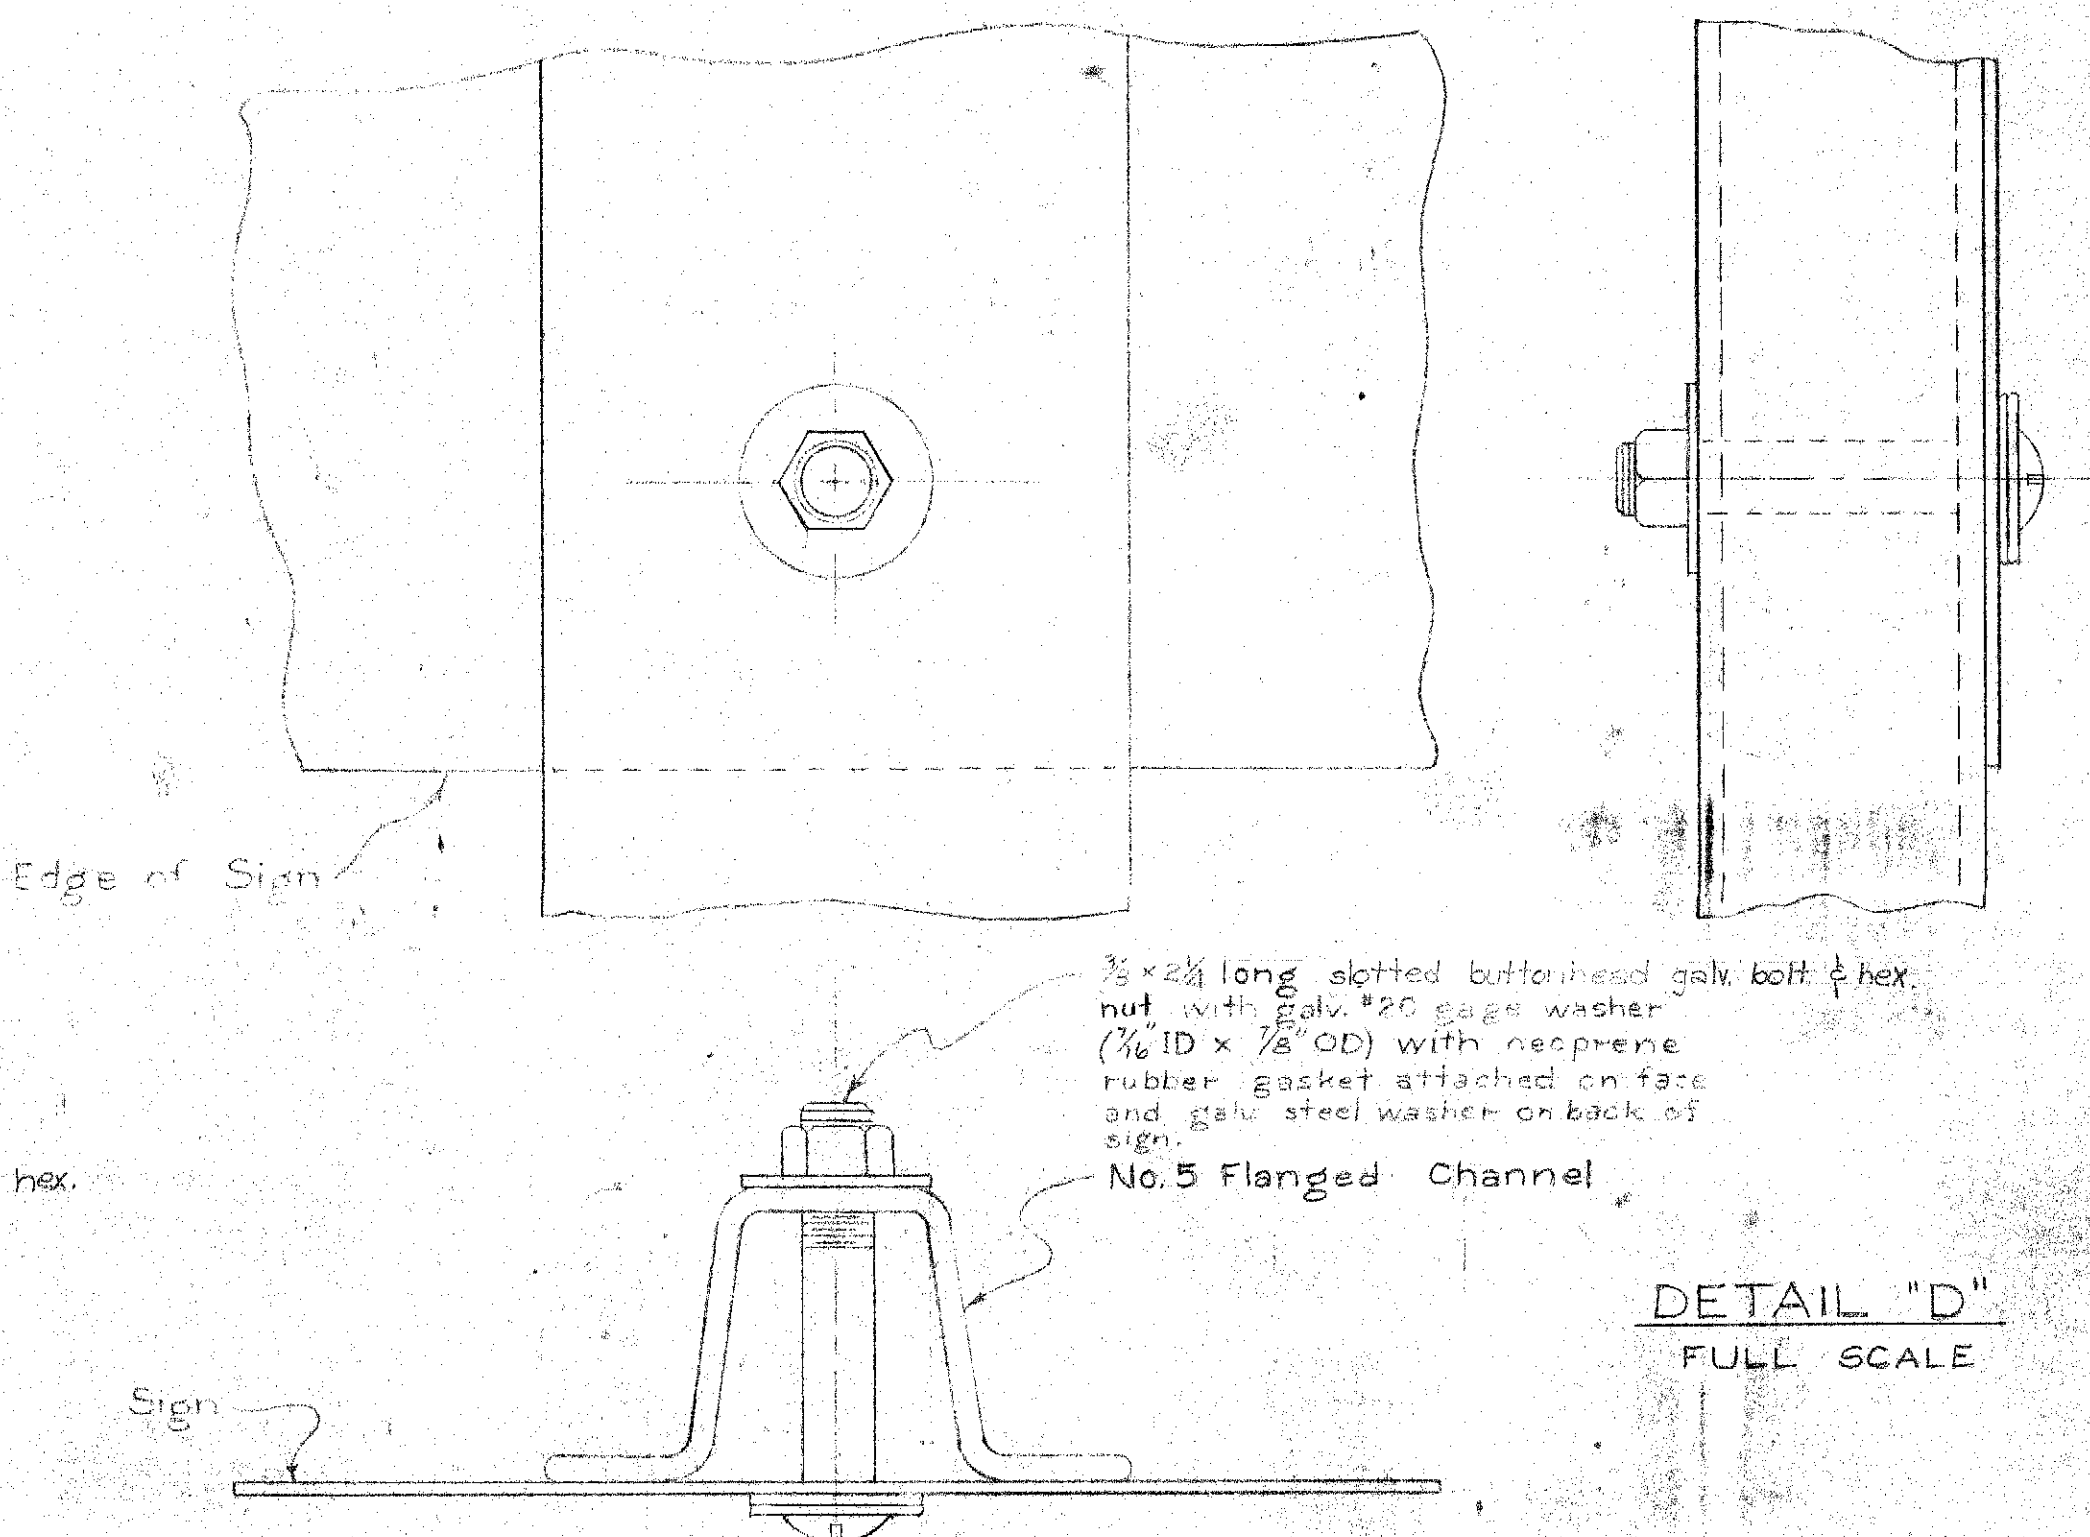


DETAIL "D"
FULL SCALE

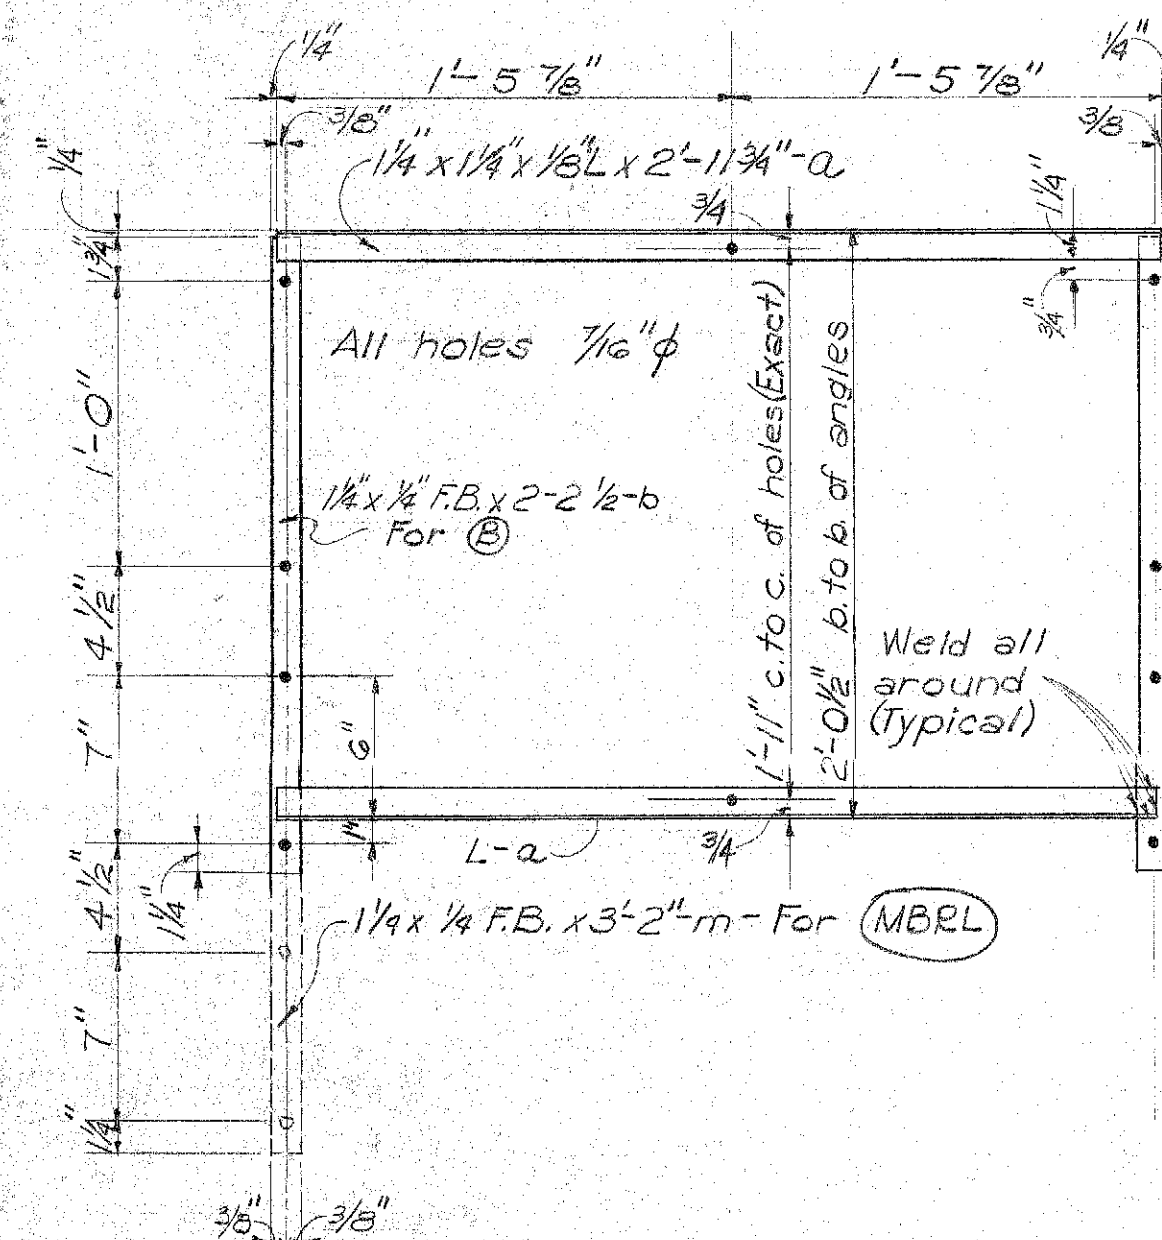


TYPICAL SECTION "B"
NOT TO SCALE

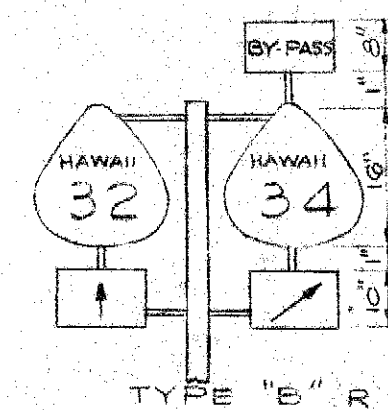


TYPE "B" R

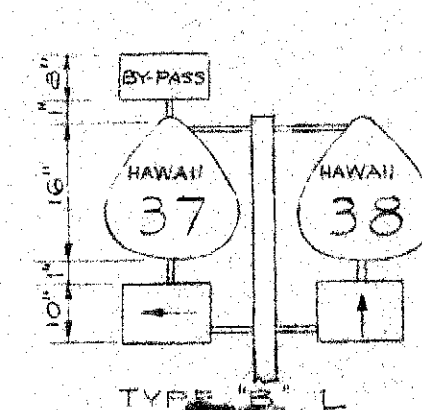


TYPE "B" L

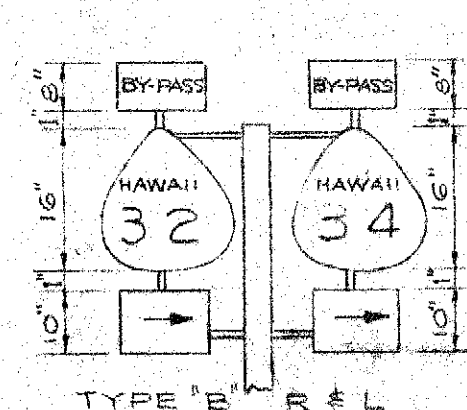

TYPE "B" R & L
TYPES OF MODIFIED "B" ASSEMBLIES
NOT TO SCALE

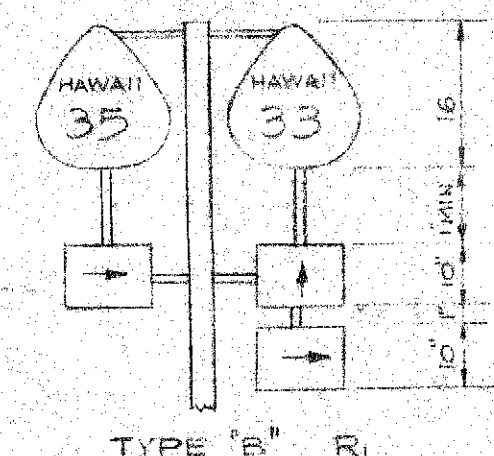

TYPE "B" RL

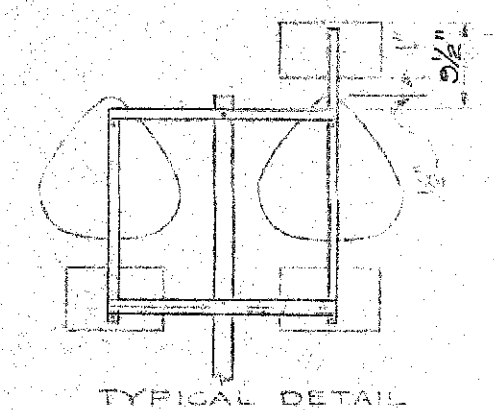

TYPICAL DETAIL

TERRITORIAL HIGHWAY DEPARTMENT
TERRITORY OF HAWAII
DETAILS
OF ROUTE
MARKER ASSEMBLIES

SHEET NO. OF SHEETS

6019.2B

ORIGINAL PLAN	DATE
NOTED BY	BY
CHECKED BY	CHECKED BY
NO.	NO.