

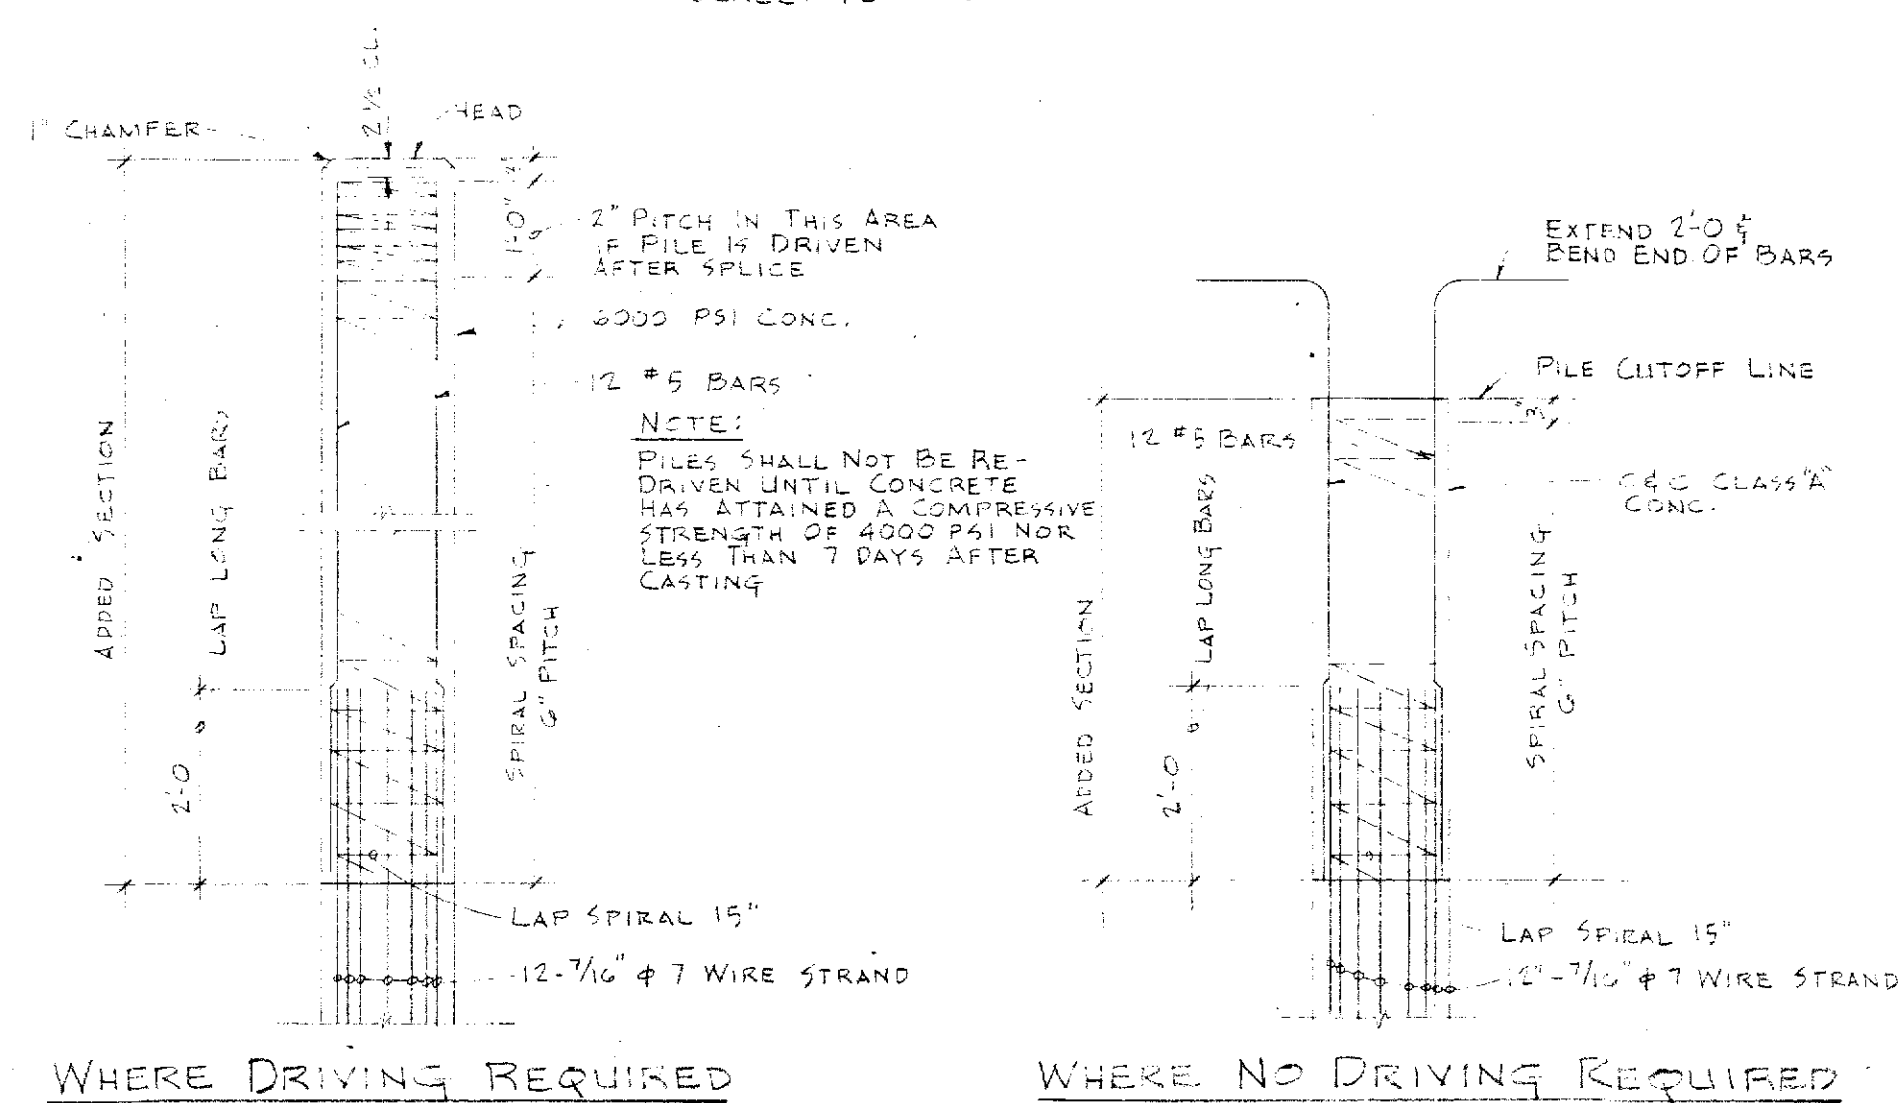
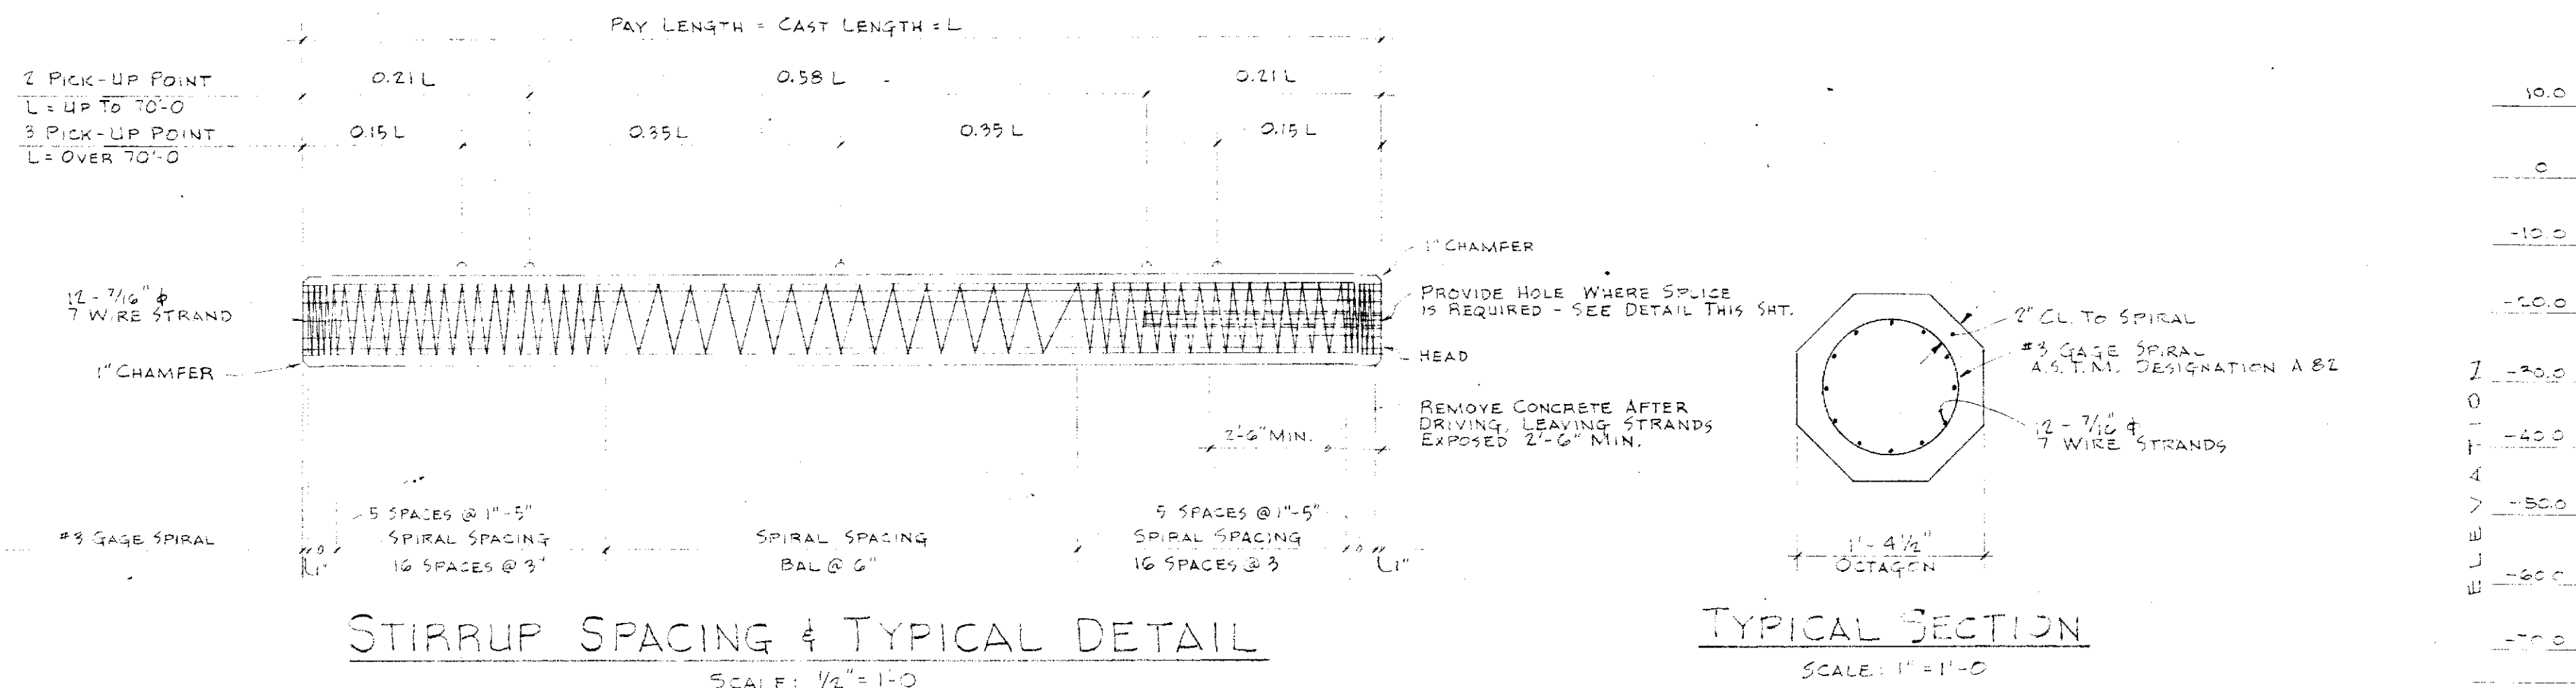
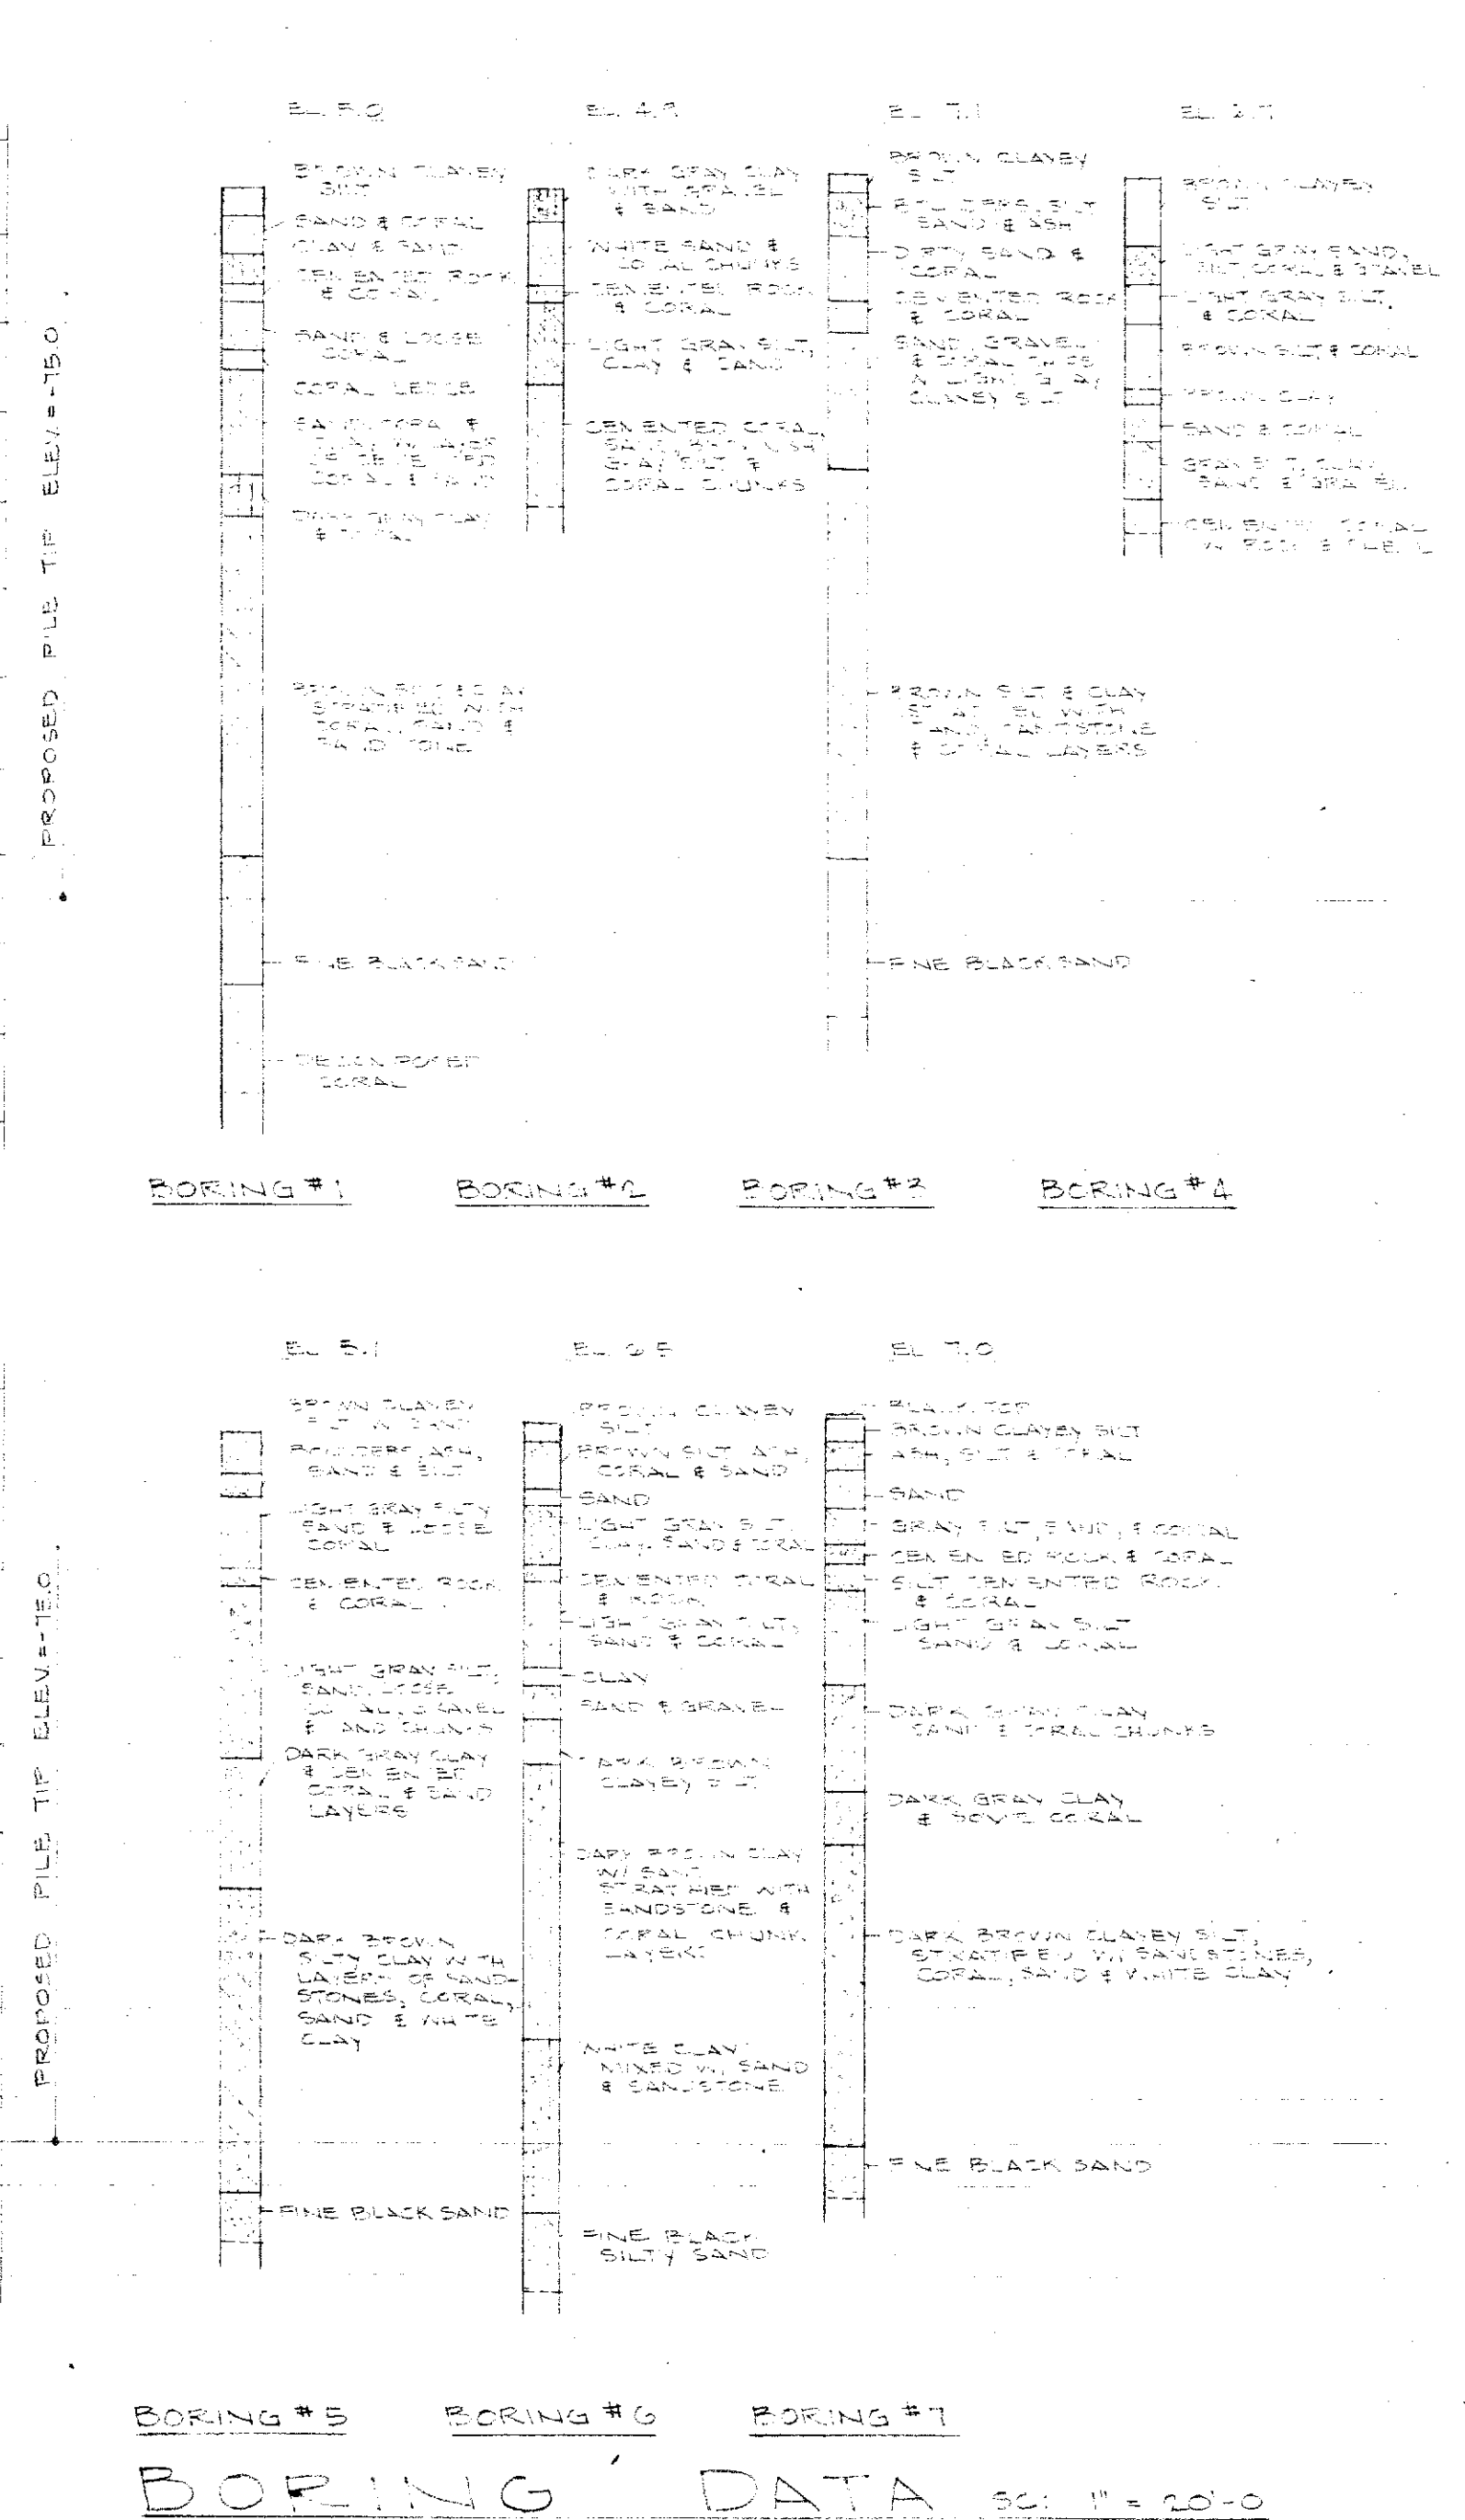
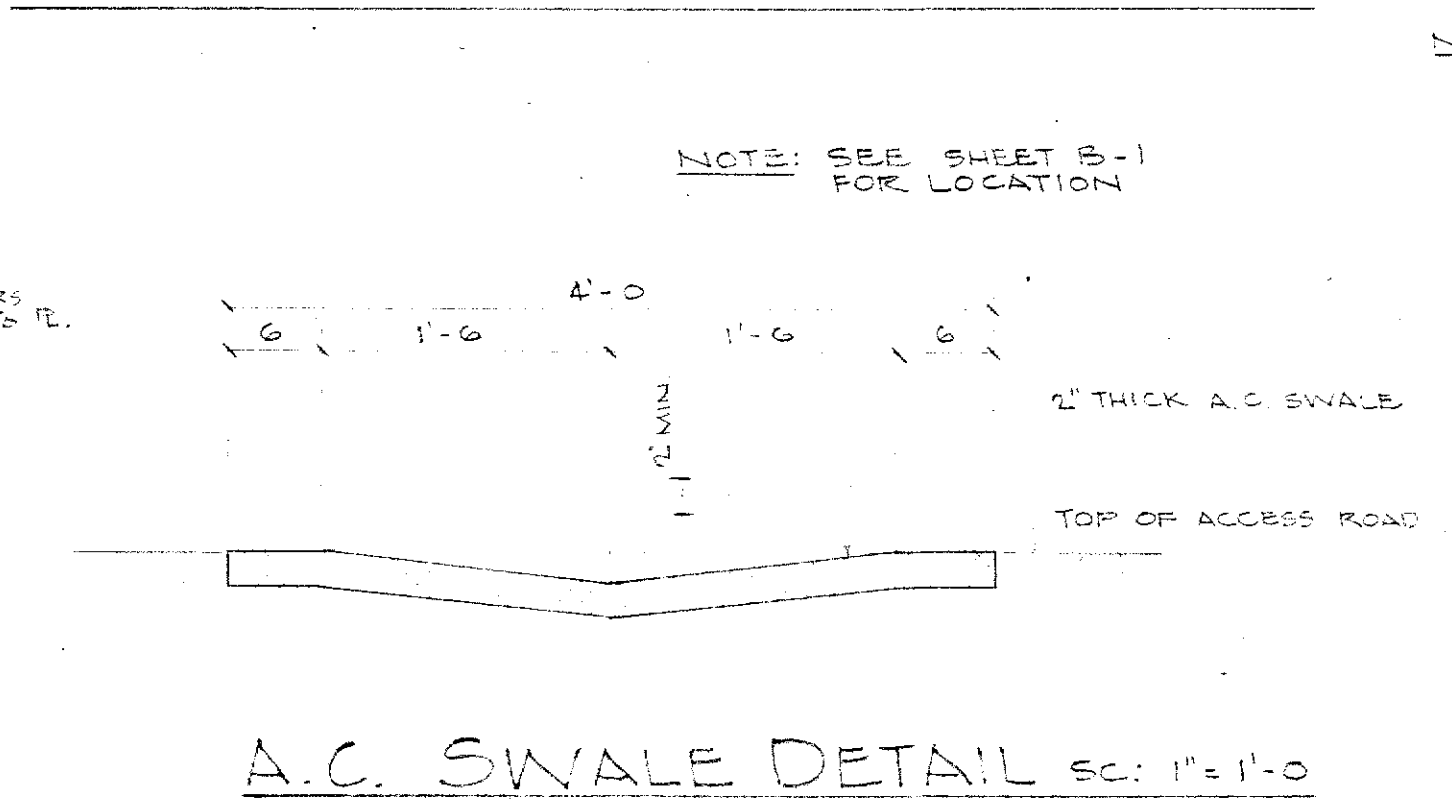


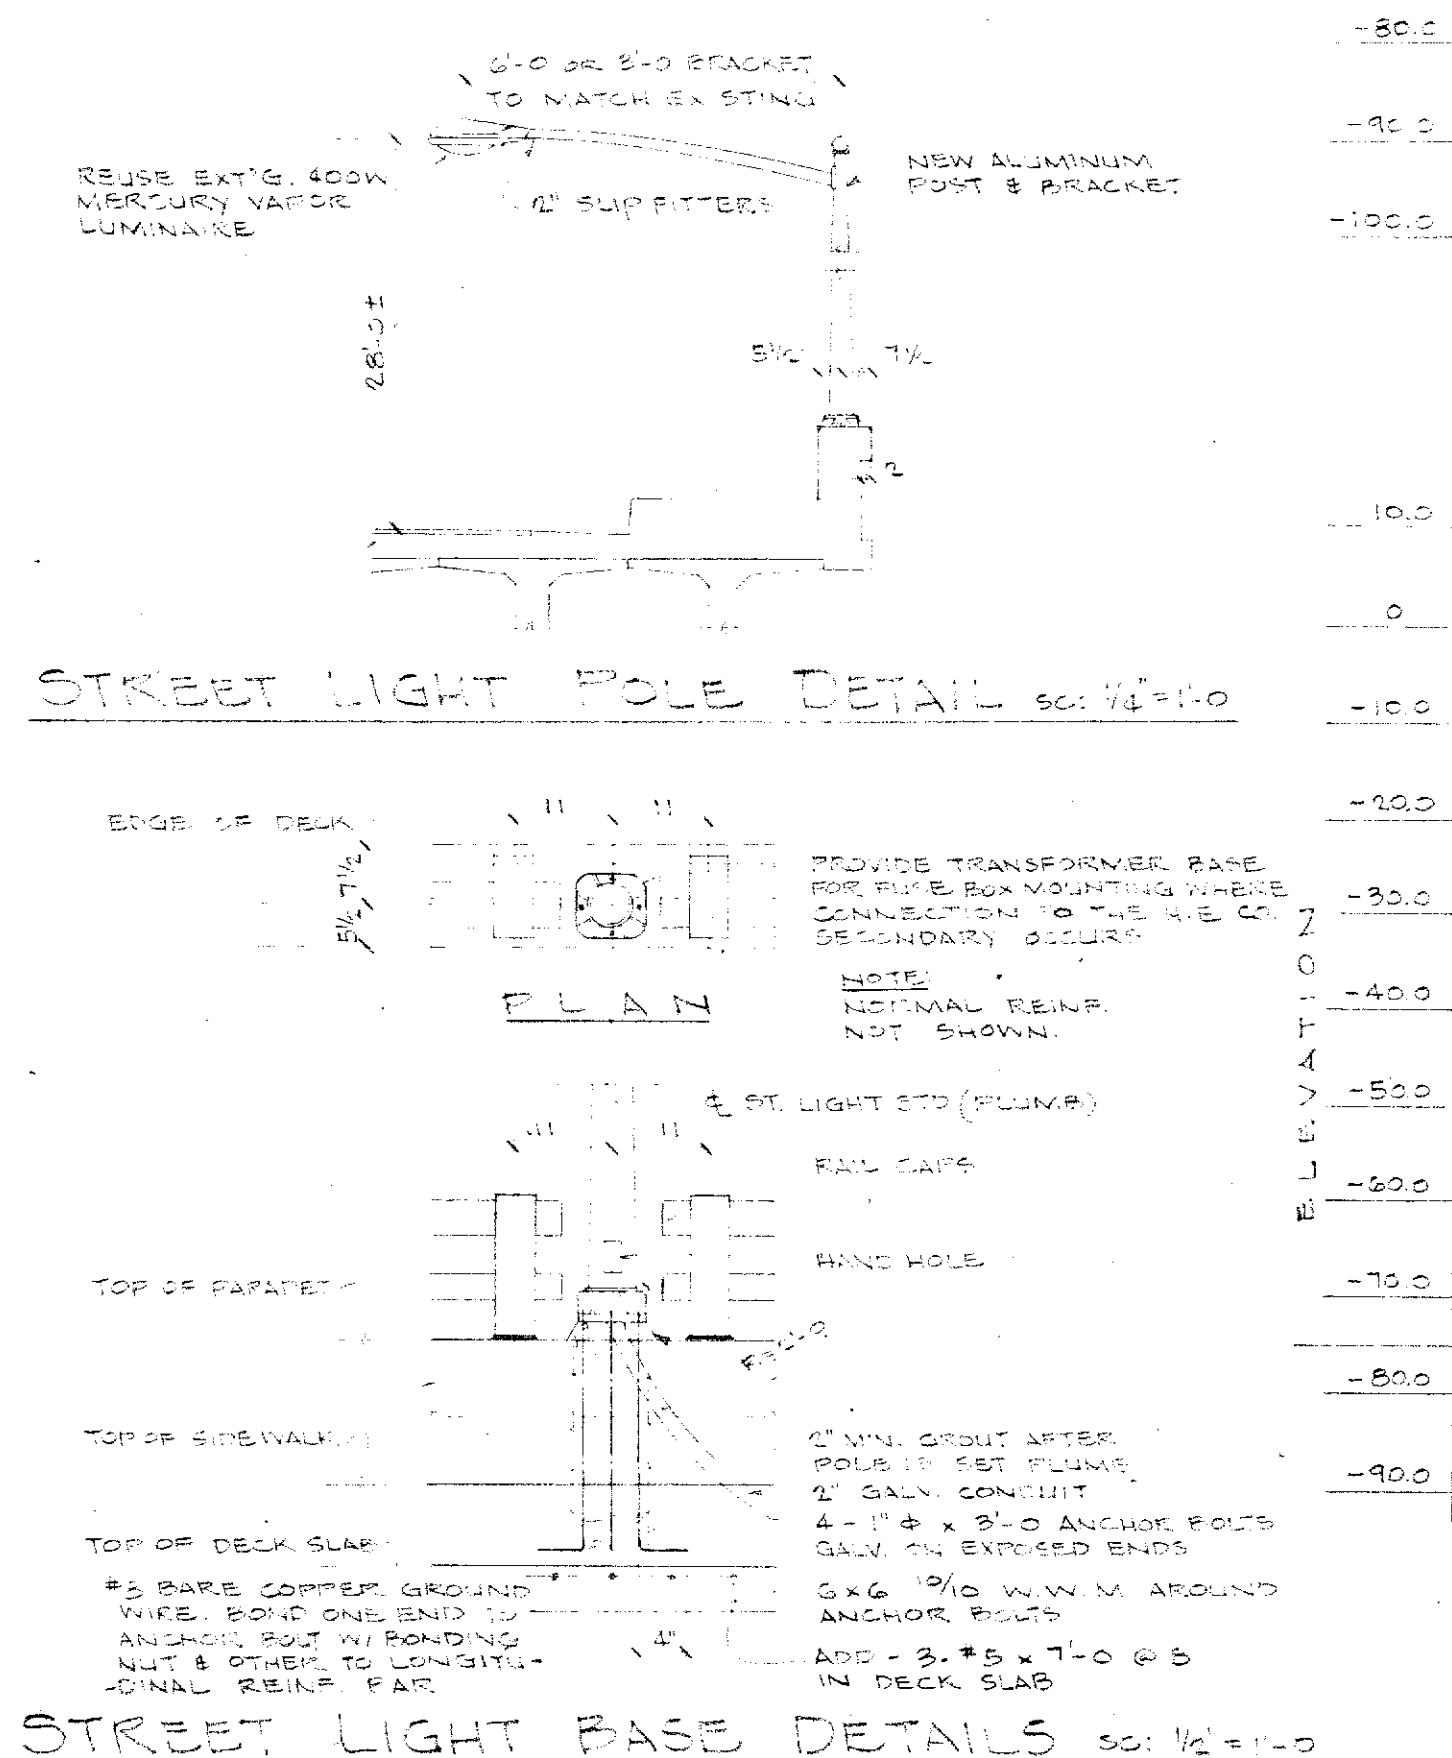

PILE BUILDUP
SCALE: 1/2" = 1'-0"

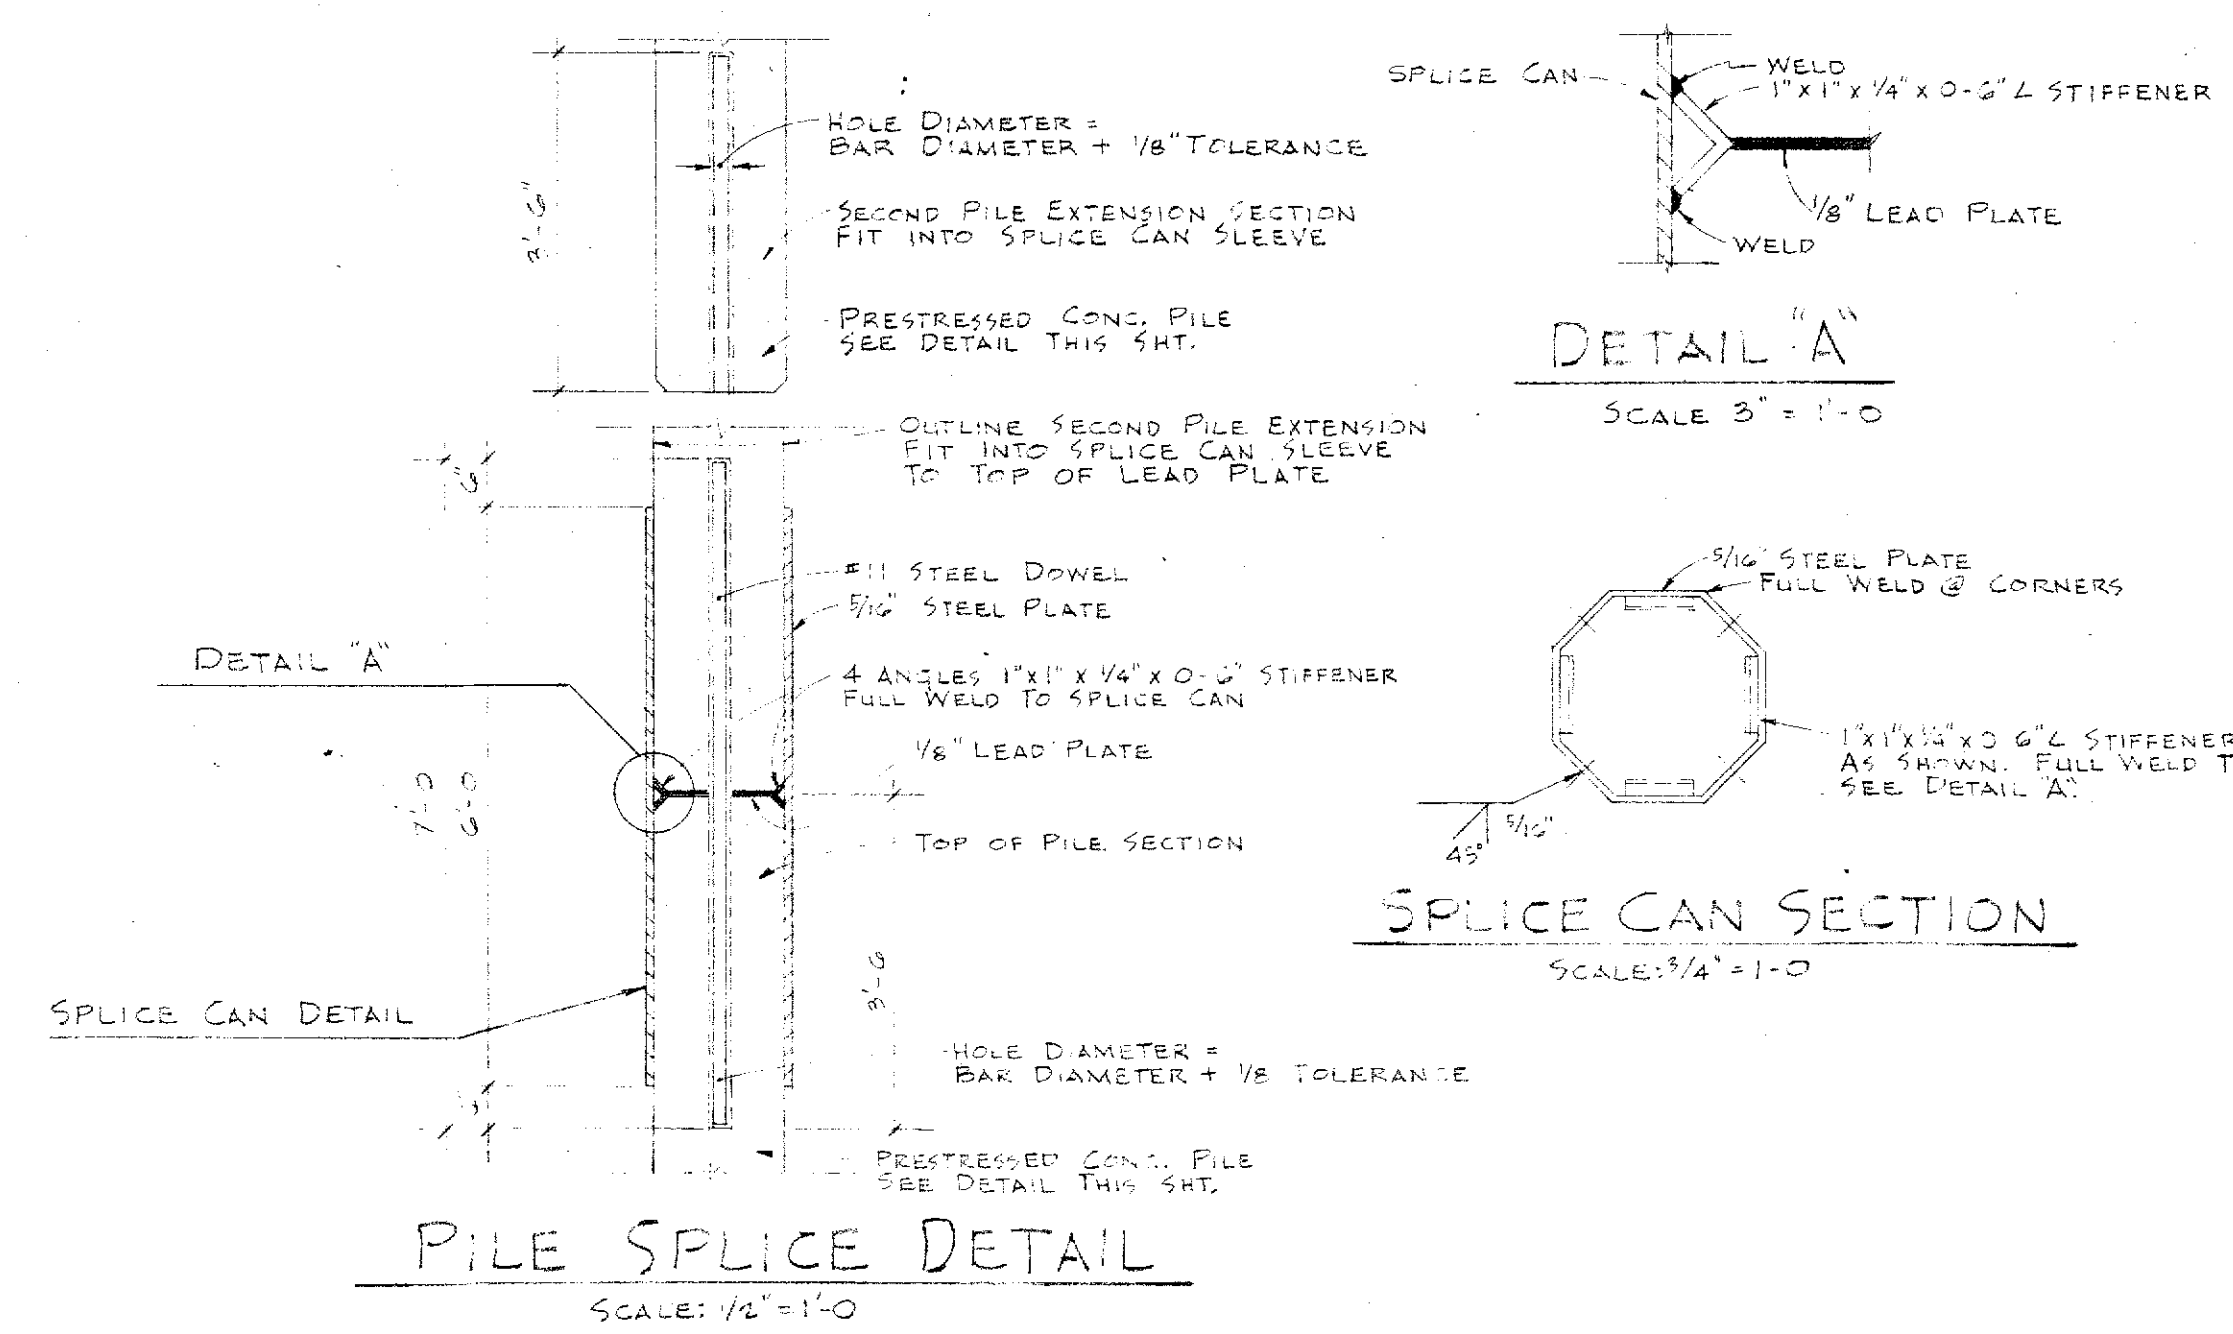

PILE DETAILS, BORING DATA, STREET LIGHT & SWALE DETAILS	
BRIDGE DETAILS	
KAUPUNI CHANNEL K-1 WAIANAE 101 WATERSHED WAIANAE CAHO. HAWAII	
DEPARTMENT OF PUBLIC WORKS CITY AND COUNTY OF HONOLULU DIVISION OF ENGINEERING AND	
U.S. DEPARTMENT OF AGRICULTURE SOIL CONSERVATION SERVICE	
Designed A. L. L.	Drawn A. L. L.
Traced A. L. L.	Checked A. L. L.
Date 7-3-55	By A. L. L.
Title BRIDGE ENGINEER, D.E.V.	
Drawing No. 7-3-55	
No. of 25	
Form SCS-313 (November 1955)	