



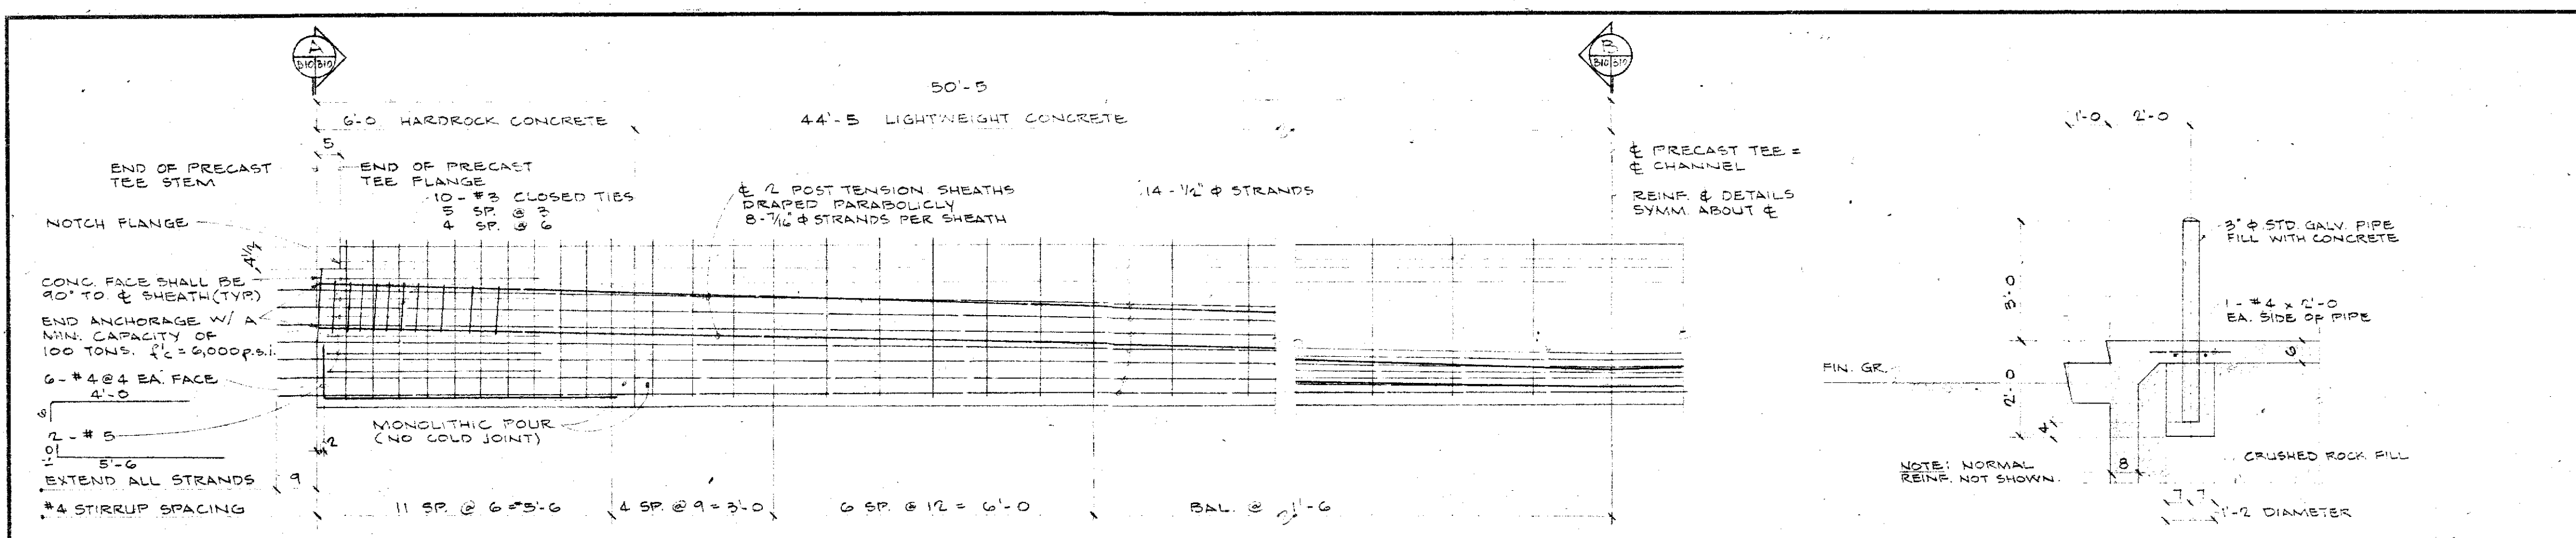

HALF ELEVATION - PRECAST TEE GIRDER
SC: 1/2" = 1'-0"


PIPE BARRIER DETAIL SC: 3/8" = 1'-0"

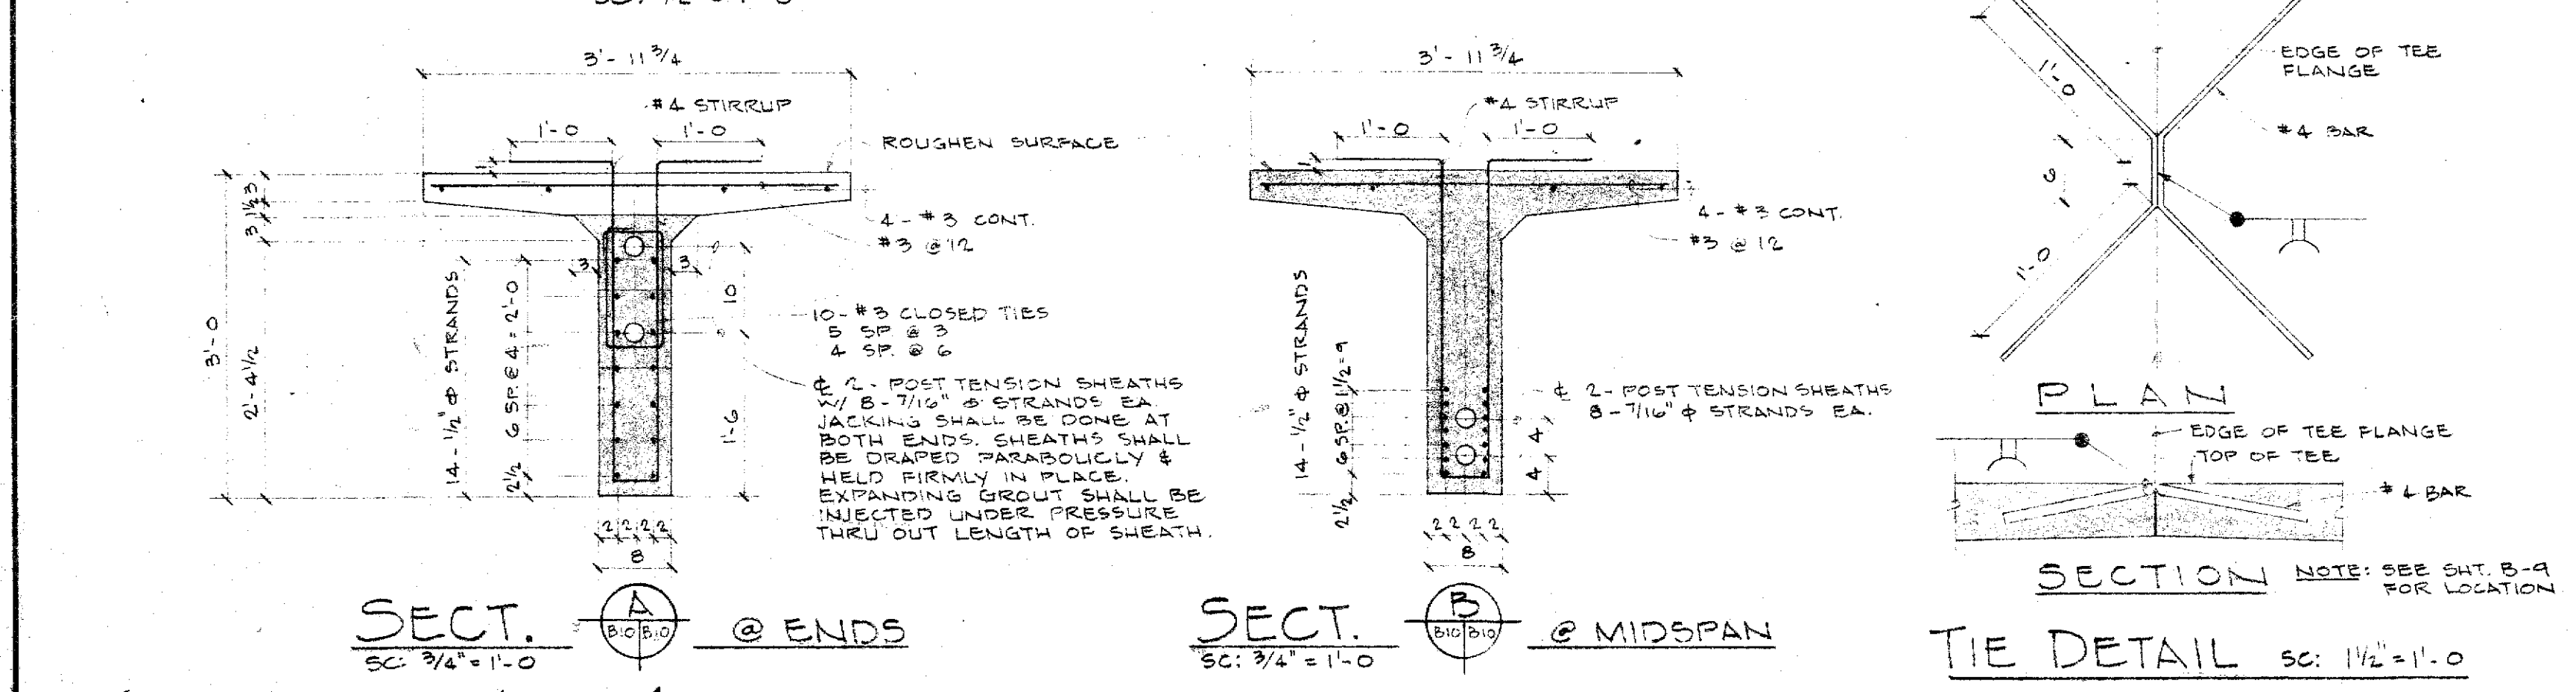

SECT. A @ ENDS
SC: 3/4" = 1'-0"

SECT. B @ MIDSPAN
SC: 3/4" = 1'-0"


TIE DETAIL SC: 1/2" = 1'-0"

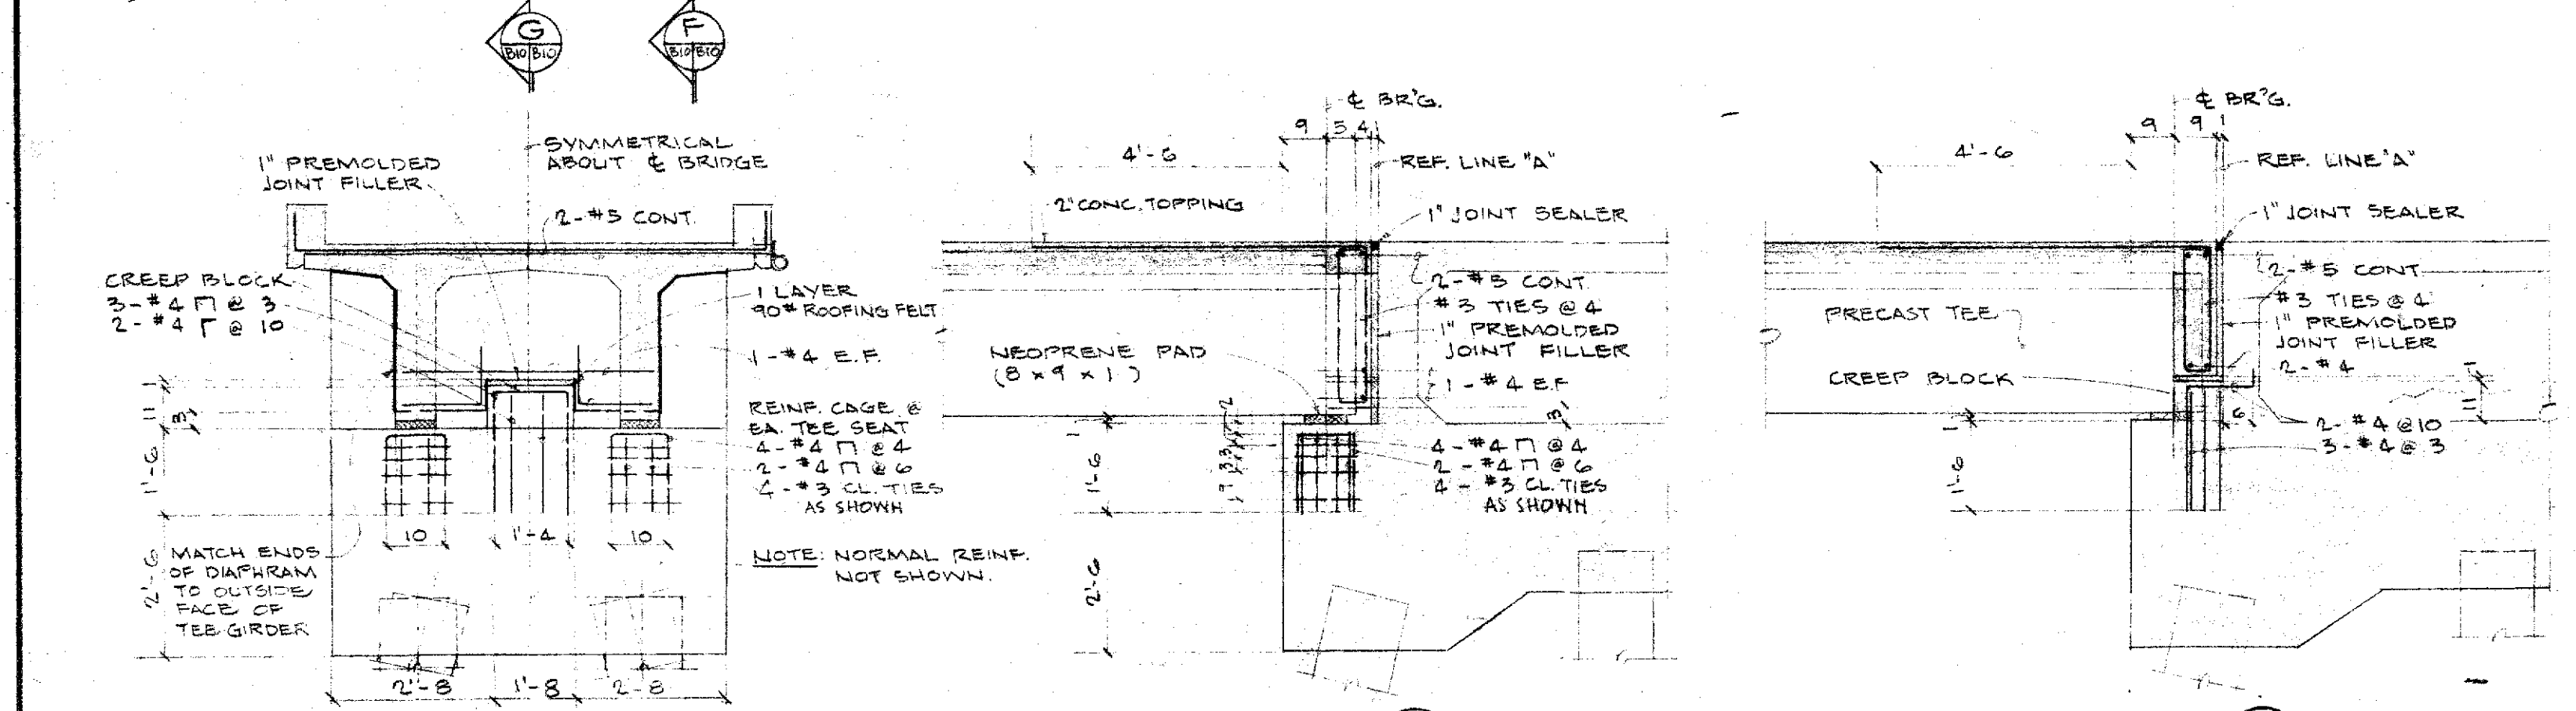


SECT. E SC: 3/8" = 1'-0"

SECT. F SC: 3/8" = 1'-0"

SECT. G SC: 3/8" = 1'-0"

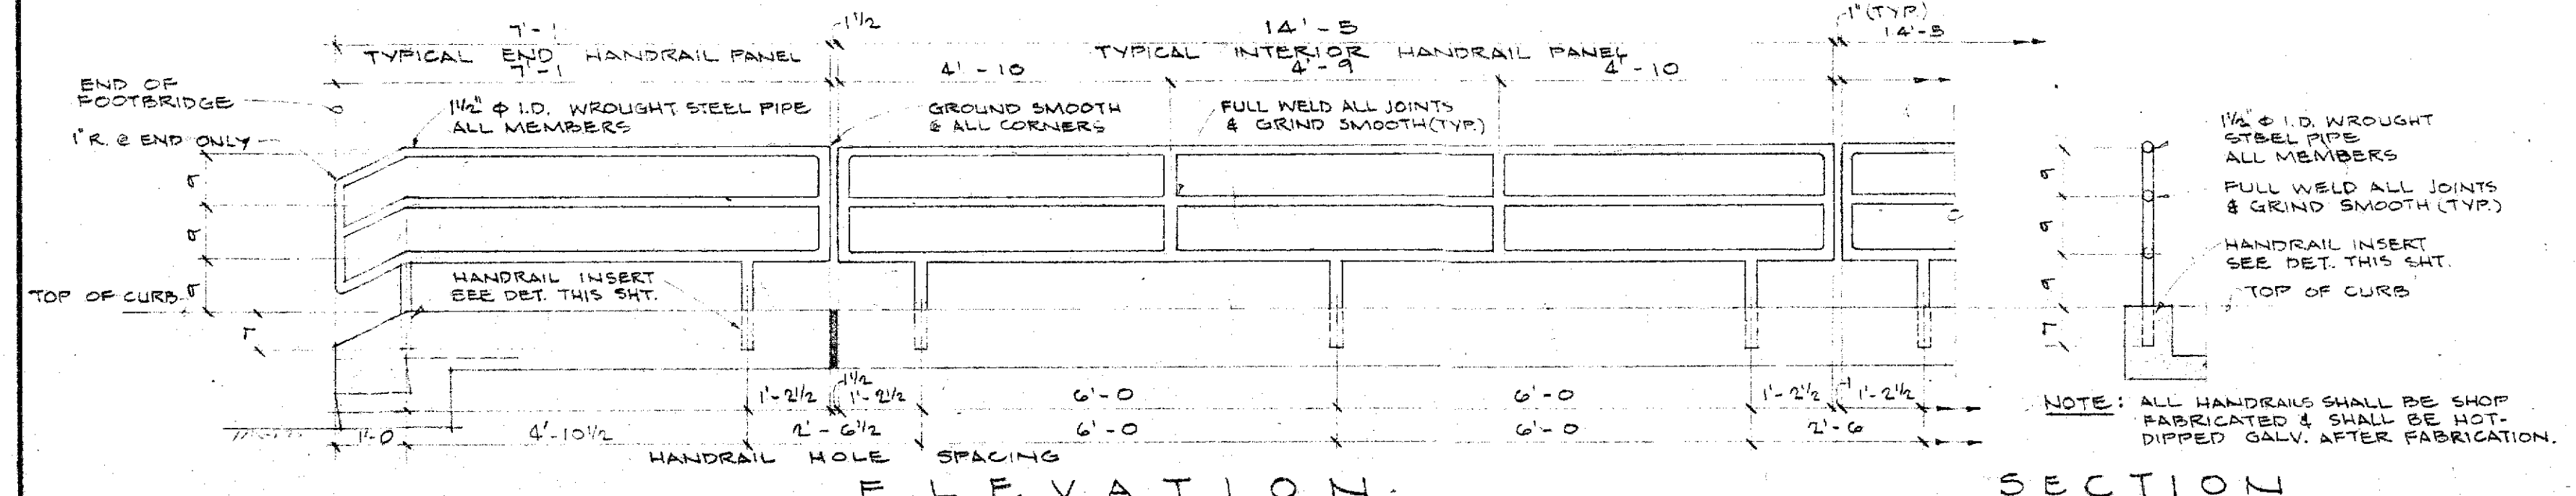

ELEVATION HANDRAIL DETAILS SC: 1/2" = 1'-0"

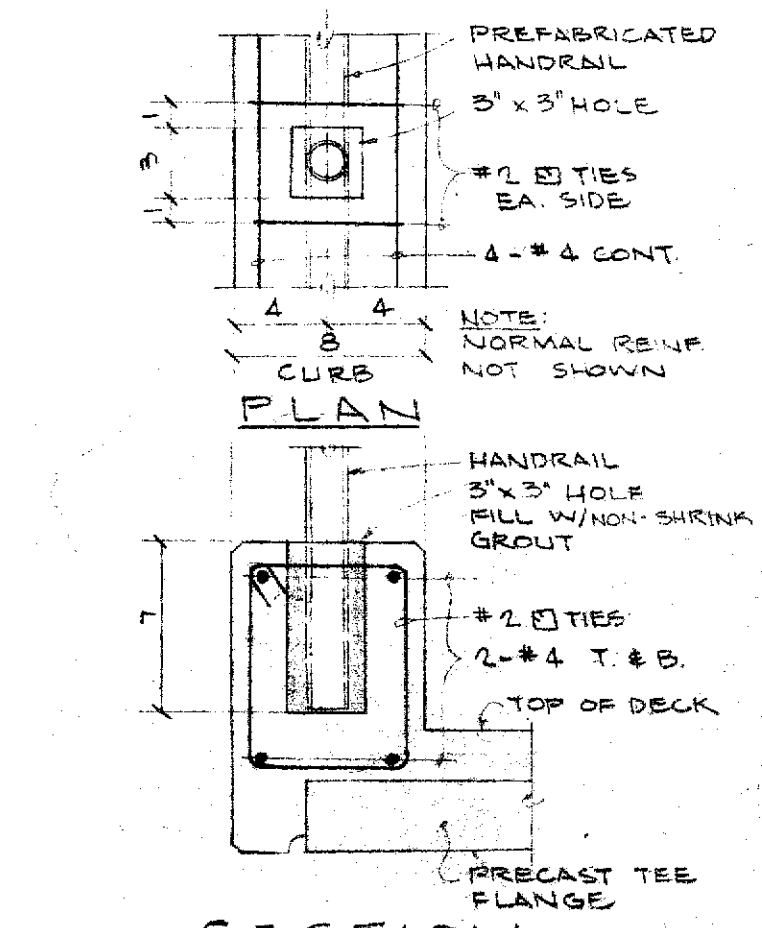

SECTION HANDRAIL INSERT DETAILS SC: 1/2" = 1'-0"

PRESTRESSED TEE, SECTIONS, HANDRAIL & MISC. DETAILS.			
FOOTBRIDGE DETAILS			
KAUPUNI CHANNEL K-1 WAIANAE IKI WATERSHED WAIANAE, OAHU, HAWAII			
DEPARTMENT OF PUBLIC WORKS CITY AND COUNTY OF HONOLULU DIVISION OF ENGINEERING AND			
U. S. DEPARTMENT OF AGRICULTURE SOIL CONSERVATION SERVICE			
Designed W.T. A.M.	Date	Approved 1/31/64 Type DIRECTOR, DIV. OF ENGR.	
Drawn A.M.		Traced A.M.	
Checked D.T.		Sheet No. 10 of 29	Drawing No. 7-E-20469