


FED. ROAD DIST. NO.	STATE	FED. AID PROJ. NO.	FISCAL YEAR	SHEET NO.	TOTAL SHEETS
HAWAII	HAW.	HWY-0-04-98	2009		

See Sht. 13 for General Demolition Notes and
Notes for Demolition of Existing Utilities.

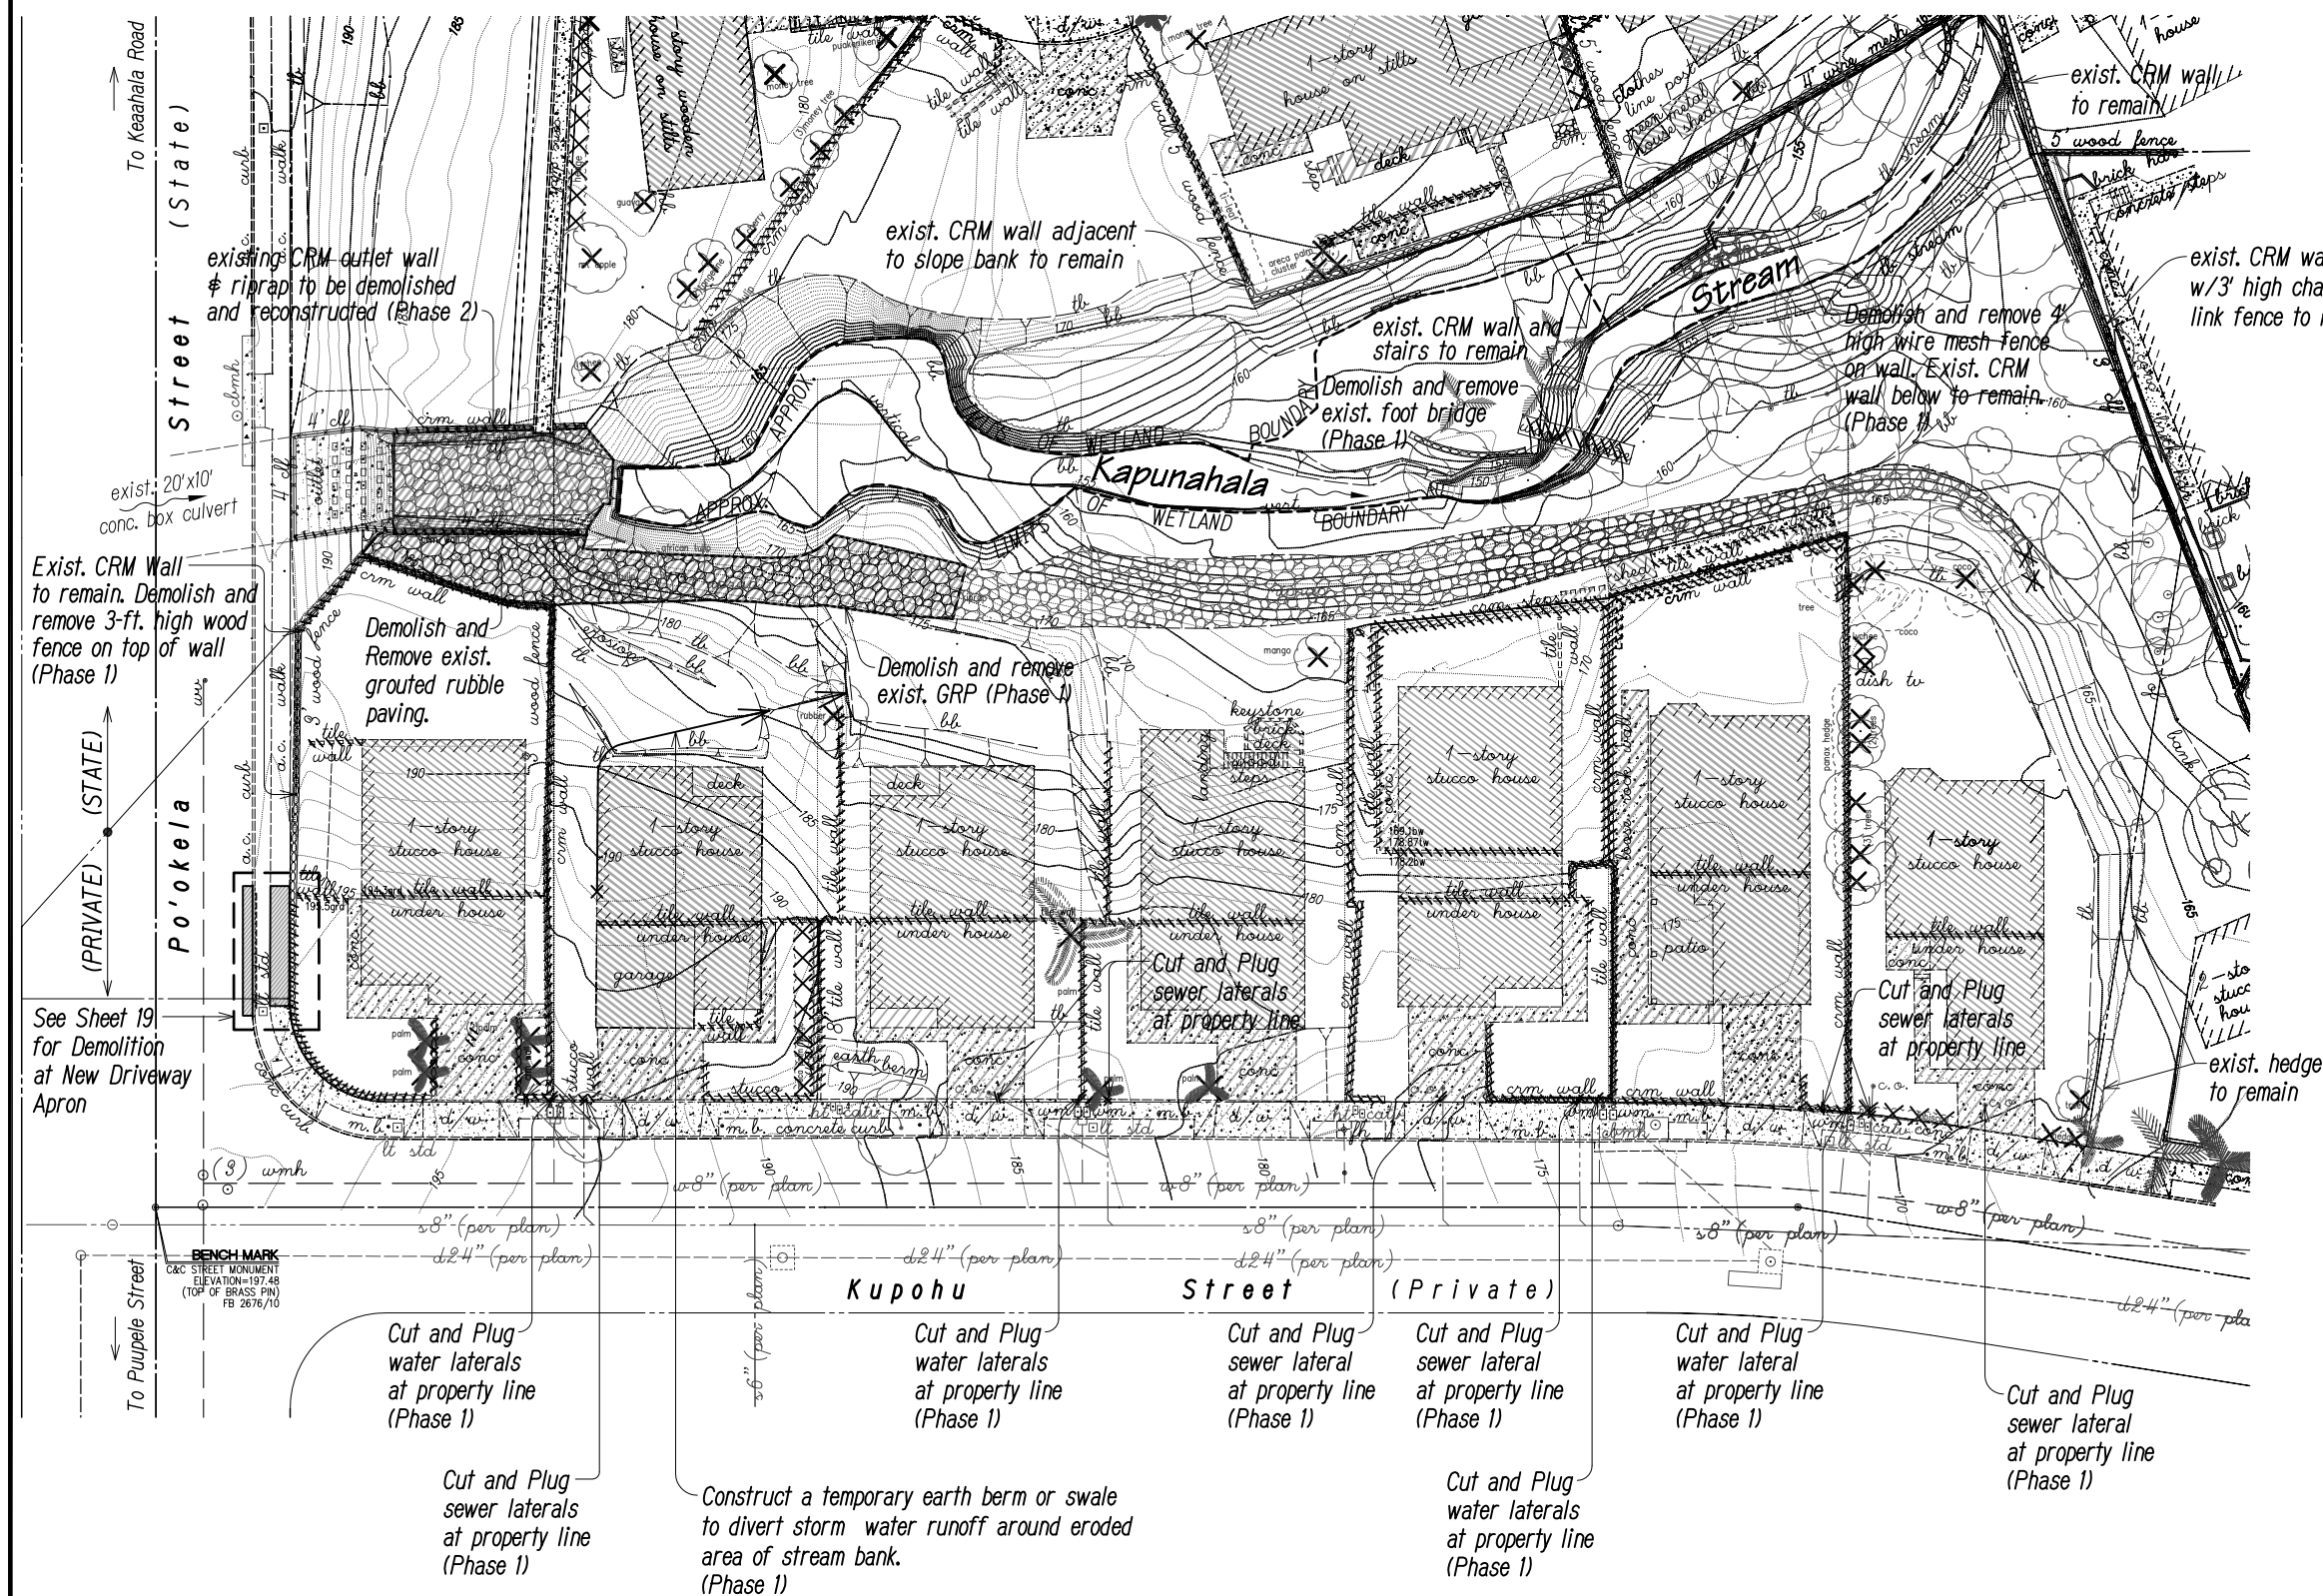

True North
Scale: 1"=20'



Legend:

- | | |
|---|--|
|  | Existing structure to be demolished and removed. |
|  | Existing pavement to be demolished and removed. |
|  | Existing crm wall to be demolished and removed, including fencing where applicable. |
|  | Existing foot bridge to be demolished and removed |
|  | Existing hedge to be demolished and removed. |
|  | Existing tree to be demolished and removed.
Tree to be cut at existing ground and tree roots to remain. |

Demolition of all homes to be done under Phase 1.

All cutting & plugging of water and sewer laterals will be done under Phase 1.

FIGURE 5

STATE OF HAWAII
DEPARTMENT OF TRANSPORTATION
HIGHWAYS DIVISION
DEMOLITION PLAN
SOUTH OF STREAM
CASTLE HILLS ACCESS ROAD
Drainage Improvements
Project No. HWY-0-04-98

Scale: As Shown Date: August 2009
SHEET No. DP2 OF DP2 SHEETS

ORIGINAL PLAN	SURVEY PLOTTED BY _____ DATE _____
NOTE BOOK	DRAWN BY _____
	TRACED BY _____
	DESIGNED BY _____
	QUANTITIES BY _____
No. _____	CHECKED BY _____

DEMOLITION PLAN - SOUTH OF STREAM
SCALE: 1"=20'

Mon, 10 Aug 2009 - 8:26am
D:\Projects\Castle Hills Access Road\NPDES-C\C-Fig05_DemoPlan2.dwg