

FED. ROAD DIST. NO.	STATE	PROJ. NO.	FISCAL YEAR	SHEET NO.	TOTAL SHEETS
HAWAII	HAW.	HWY-0-04-98	2009		X

Legend:

 Grouted Rip-Rap

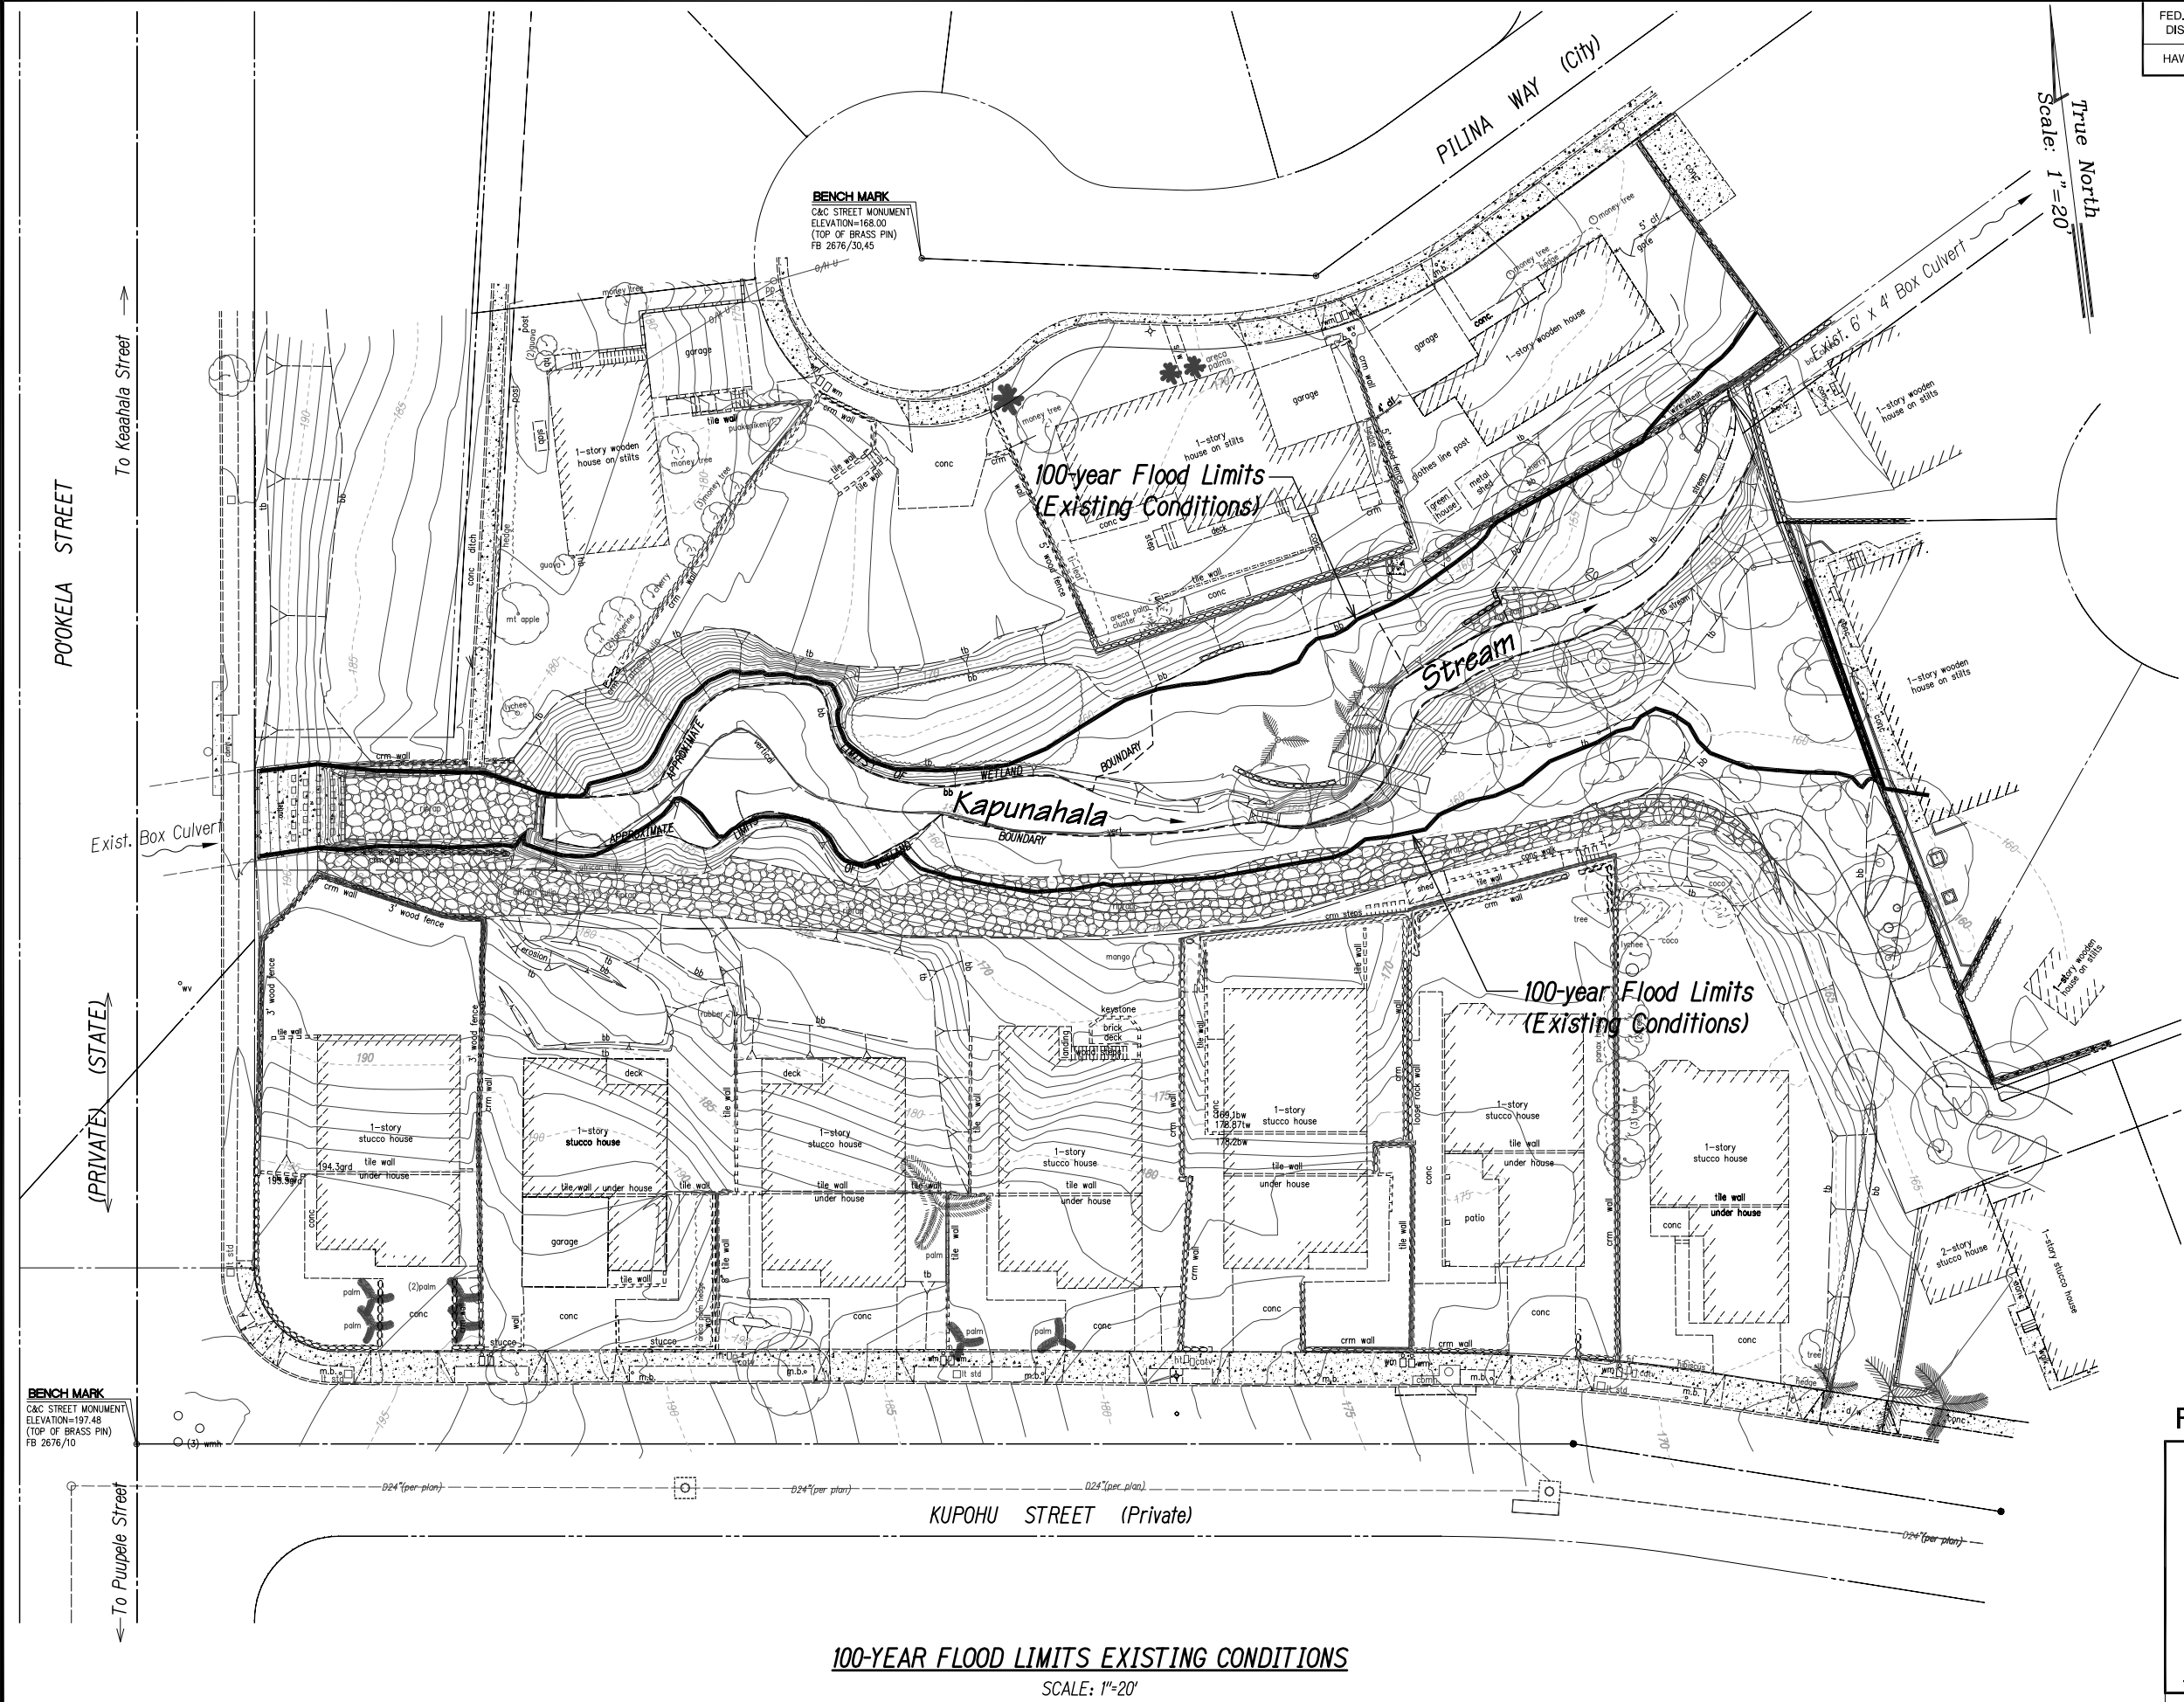


FIGURE 15

STATE OF HAWAII
DEPARTMENT OF TRANSPORTATION
HIGHWAYS DIVISION

**100-YEAR FLOOD LIMITS
EXISTING CONDITIONS**
CASTLE HILLS ACCESS ROAD
Drainage Improvements
Project No. HWY-0-04-98

Scale: As Shown Date: March 2009
SHEET No. F1 OF F2 SHEETS



100-YEAR FLOOD LIMITS EXISTING CONDITIONS
SCALE: 1"=20'

ORIGINAL PLAN	DATE
DESIGNED BY	
TRACED BY	
DESIGNED BY	
QUANTITIES BY	
CHECKED BY	

BENCH MARK
C&C STREET MONUMENT
ELEVATION=197.48
(TOP OF BRASS PIN)
FB 2676/10

BENCH MARK
C&C STREET MONUMENT
ELEVATION=168.00
(TOP OF BRASS PIN)
FB 2676/30,45