


FED. ROAD DIST. NO.	STATE	PROJ. NO.	FISCAL YEAR	SHEET NO.	TOTAL SHEETS
HAWAII	HAW.	HWY-0-04-98	2009		X

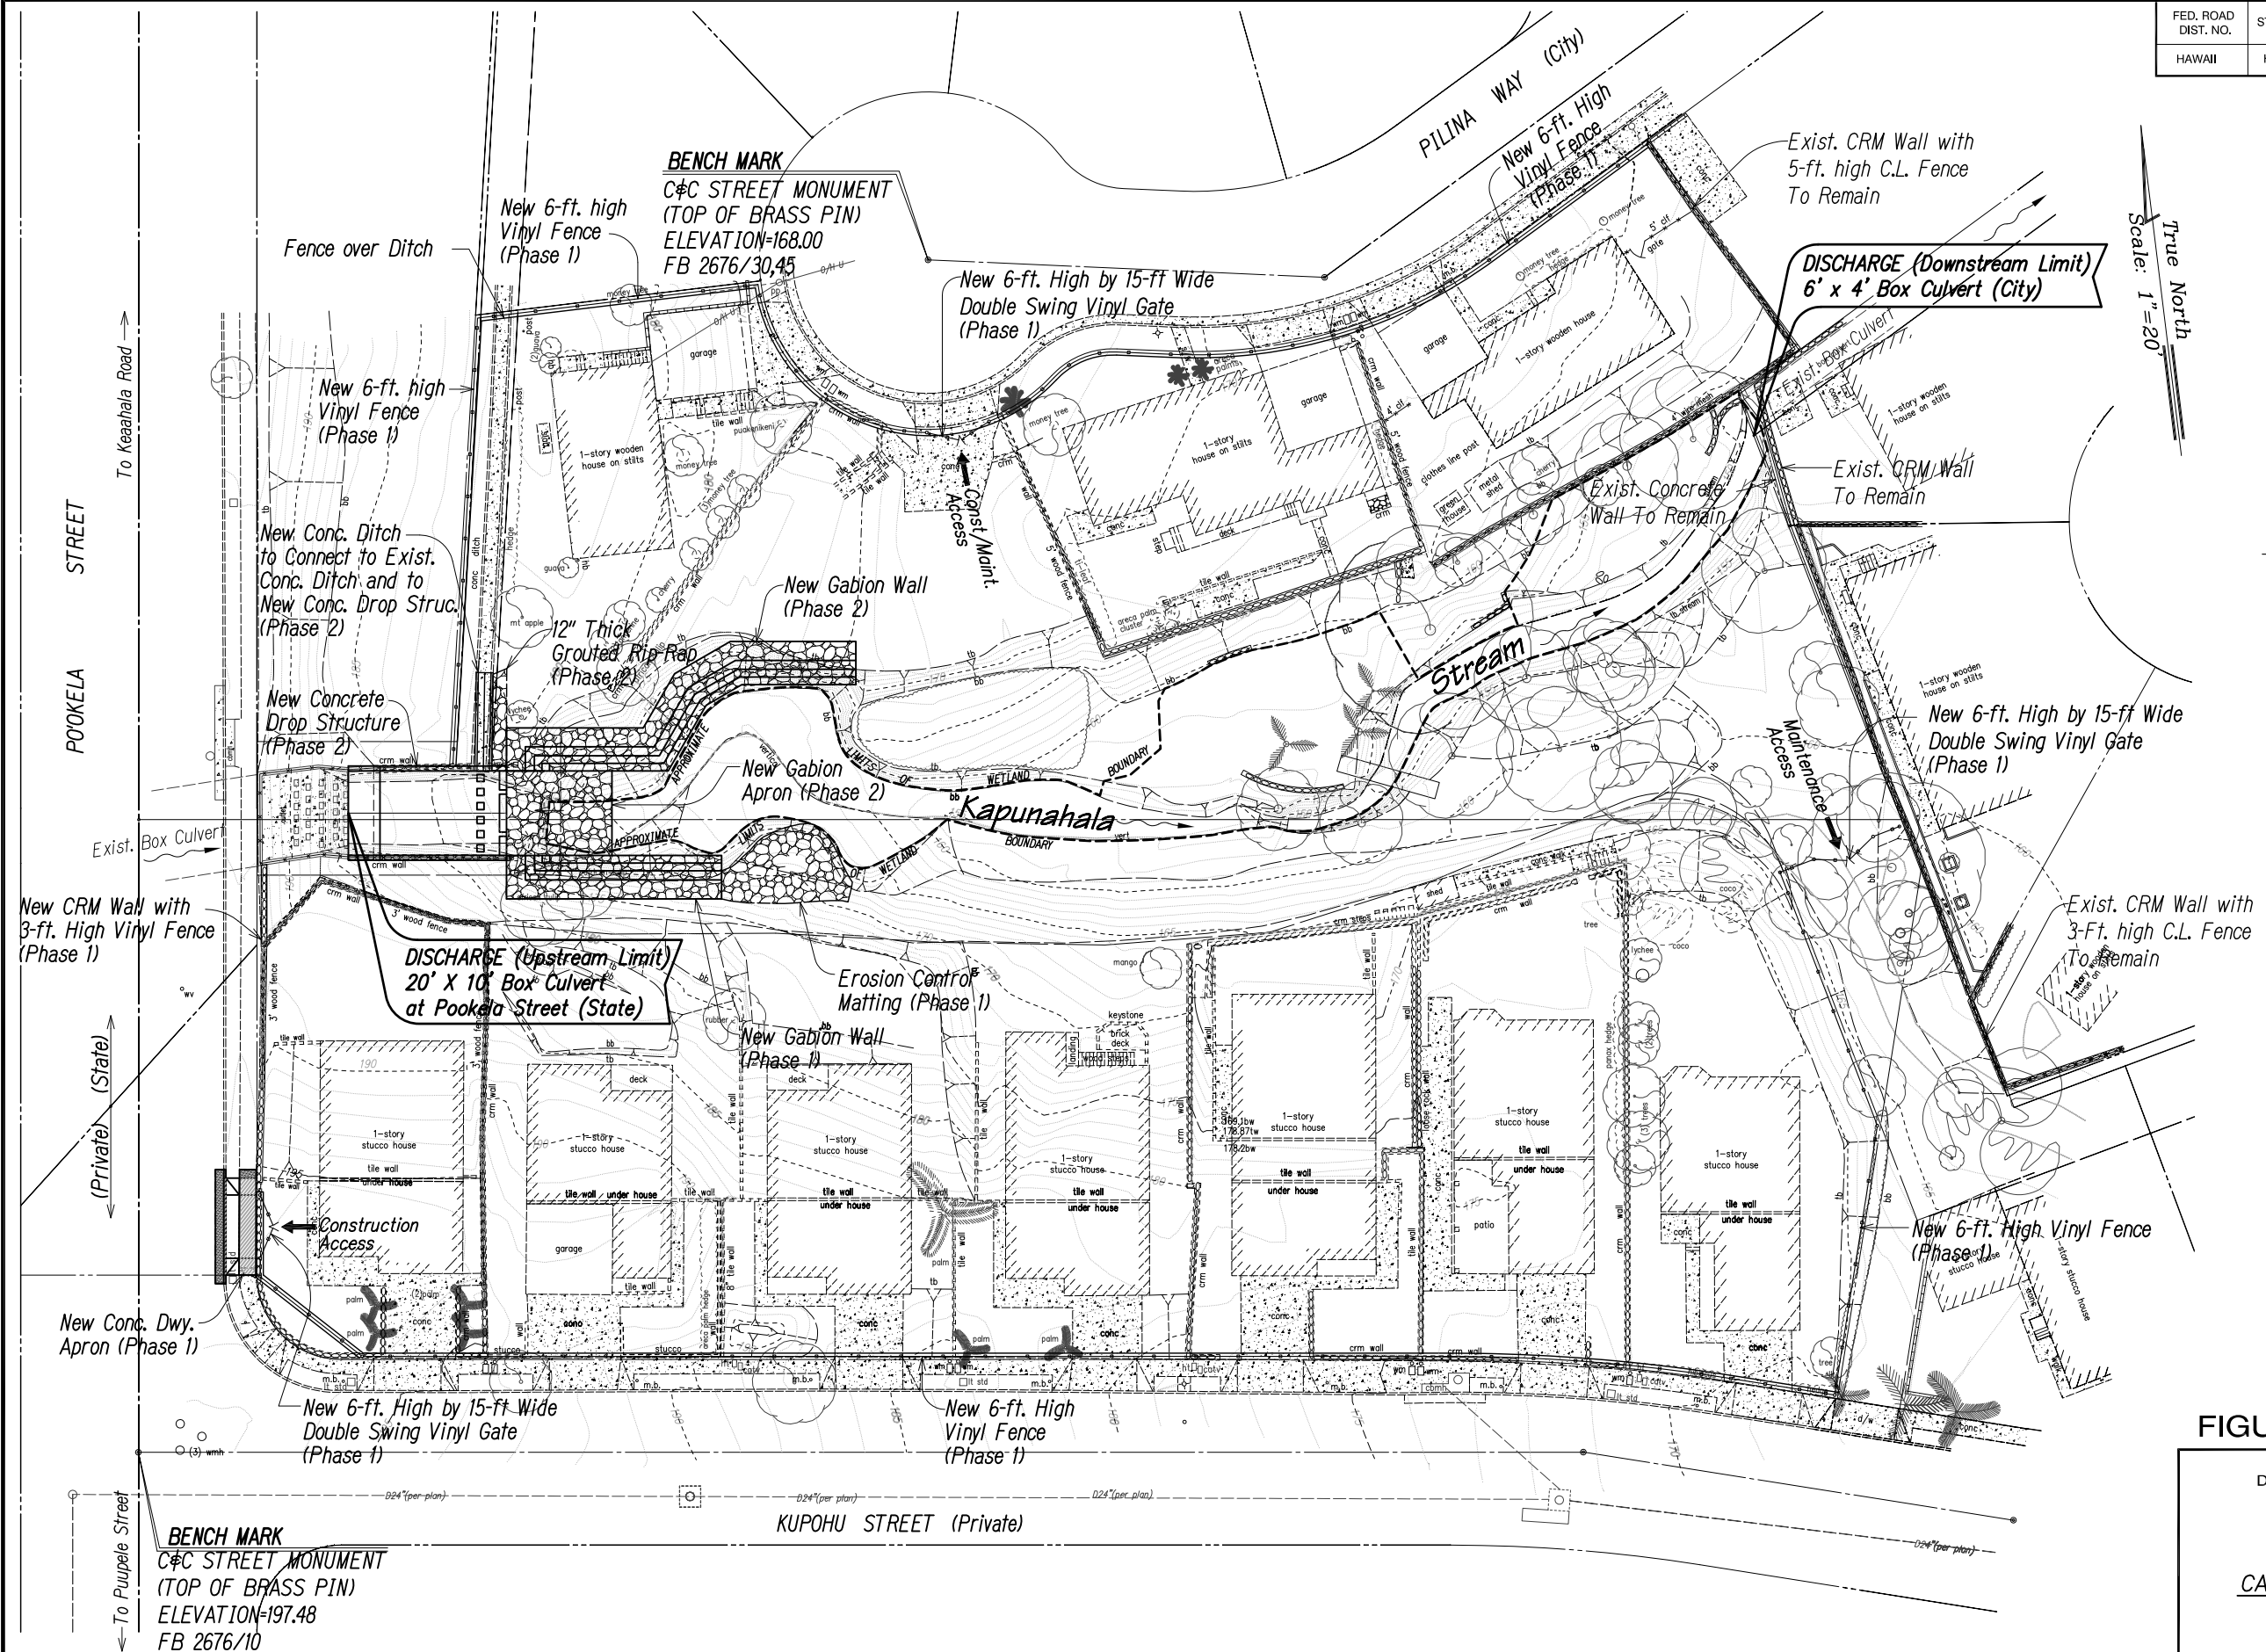

- Legend:**
- Gabion Wall
 - Grouted Rip-Rap
 - 6-ft High Vinyl Fence w/ Conc. Mow Strip
 - 6-ft. High by 15-ft Wide Double Swing Vinyl Gate



FIGURE 6

STATE OF HAWAII
DEPARTMENT OF TRANSPORTATION
HIGHWAYS DIVISION

FACILITY MAP

CASTLE HILLS ACCESS ROAD
Drainage Improvements
Project No. HWY-0-04-98

Scale: As Shown Date: March 2009

SHEET No. C1 OF C1 SHEETS

Mon, 10 Aug 2009 - 10:32am
D:\Projects\Castle Hills Access Road\HWY04-98\Fig06_General Layout.dwg

ORIGINAL PLAN	DATE
NO. 1	10/10/09
DESIGNED BY	
TRACED BY	
QUANTITIES BY	
CHECKED BY	

FACILITY MAP
SCALE: 1"=20'