




FED. ROAD DIST. NO.	STATE	FED. AID	FISCAL YEAR	SHEET NO.	TOTAL SHEETS
HAWAII	HAW.	STP-0300(125)	2011	33	55

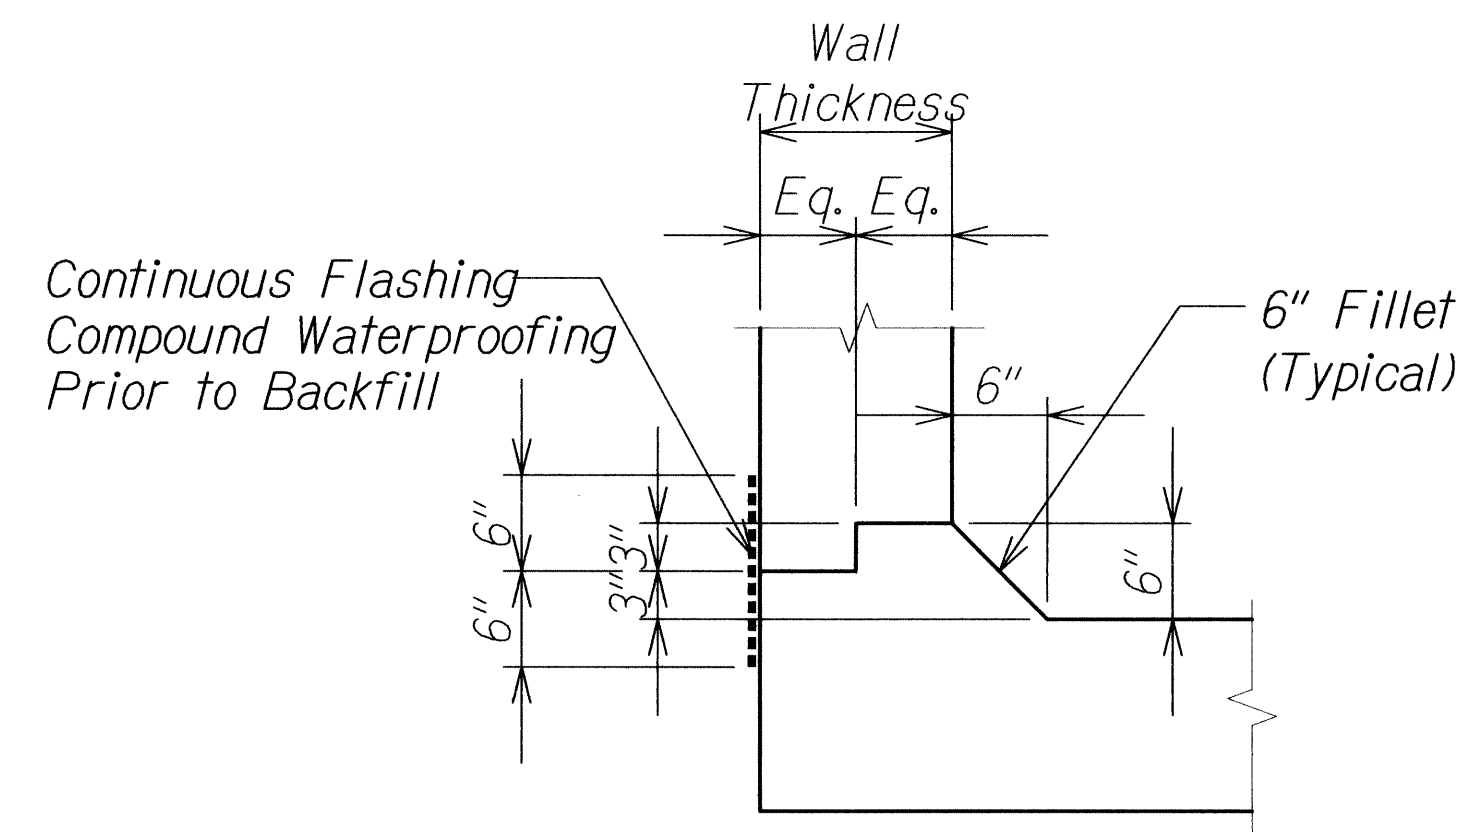


TYPICAL FILLET KEY DETAIL
Scale: 1" = 1'-0"
S0.2 S0.2

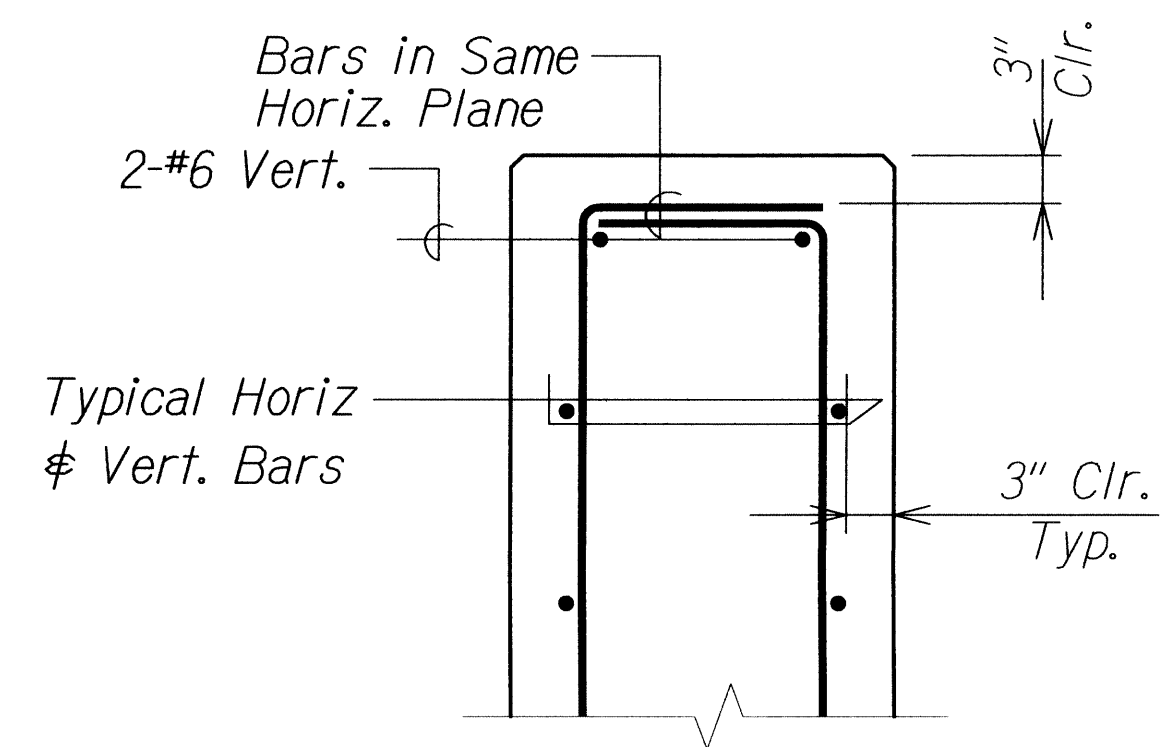


TYPICAL PLAN AT END OF WALL
Scale: 1" = 1'-0"
S0.2 S0.2

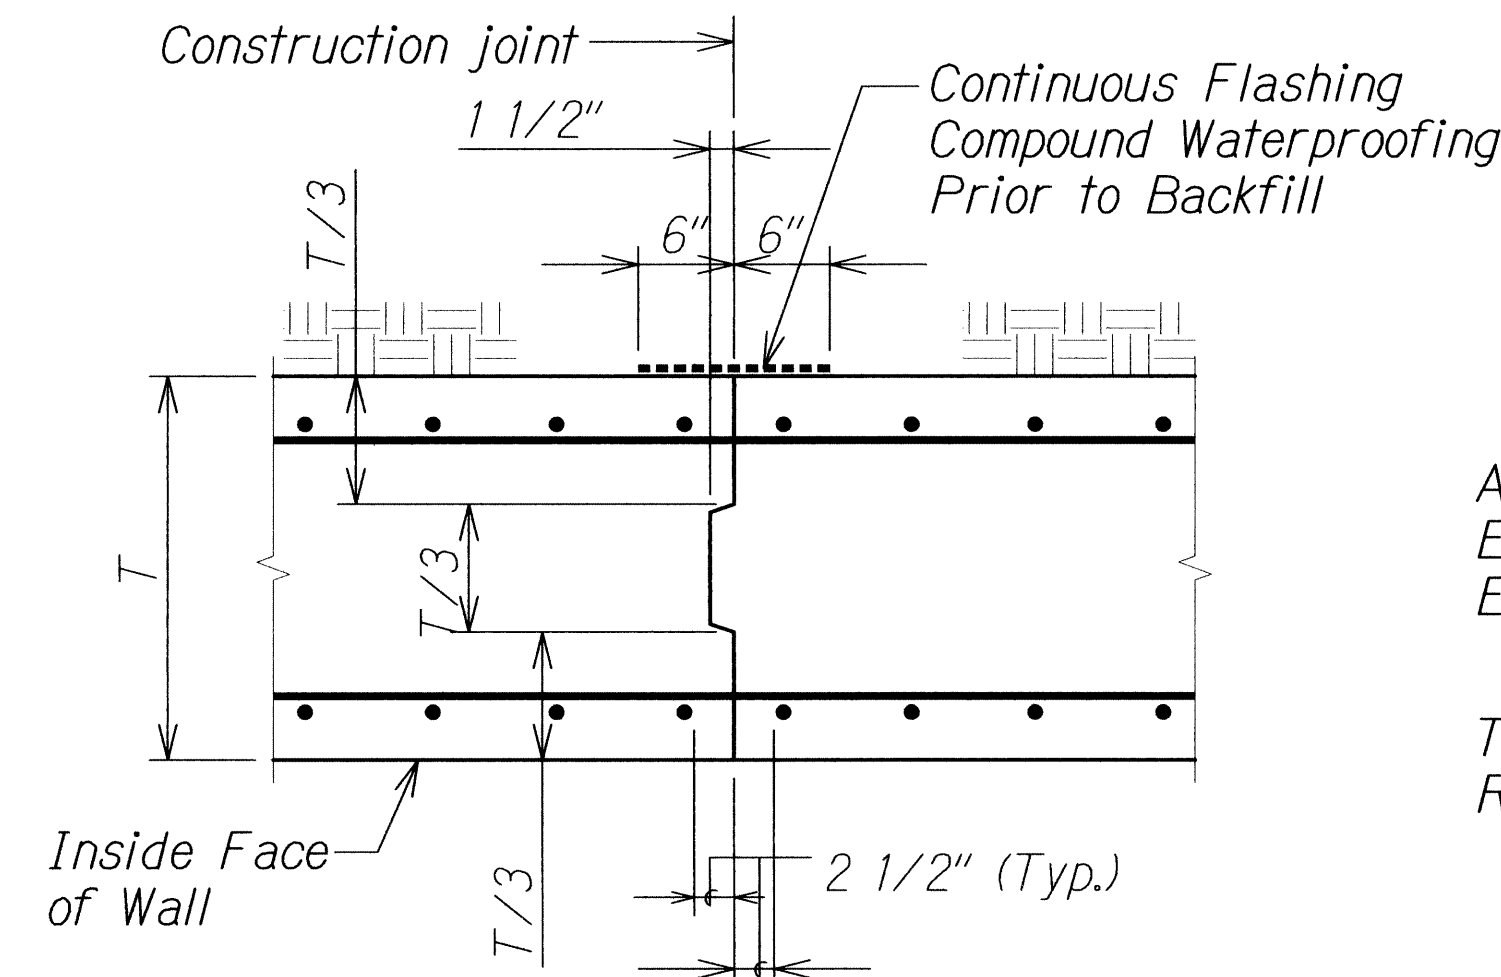


CONSTRUCTION JOINT DETAIL
Scale: 1" = 1'-0"
S0.2 S0.2

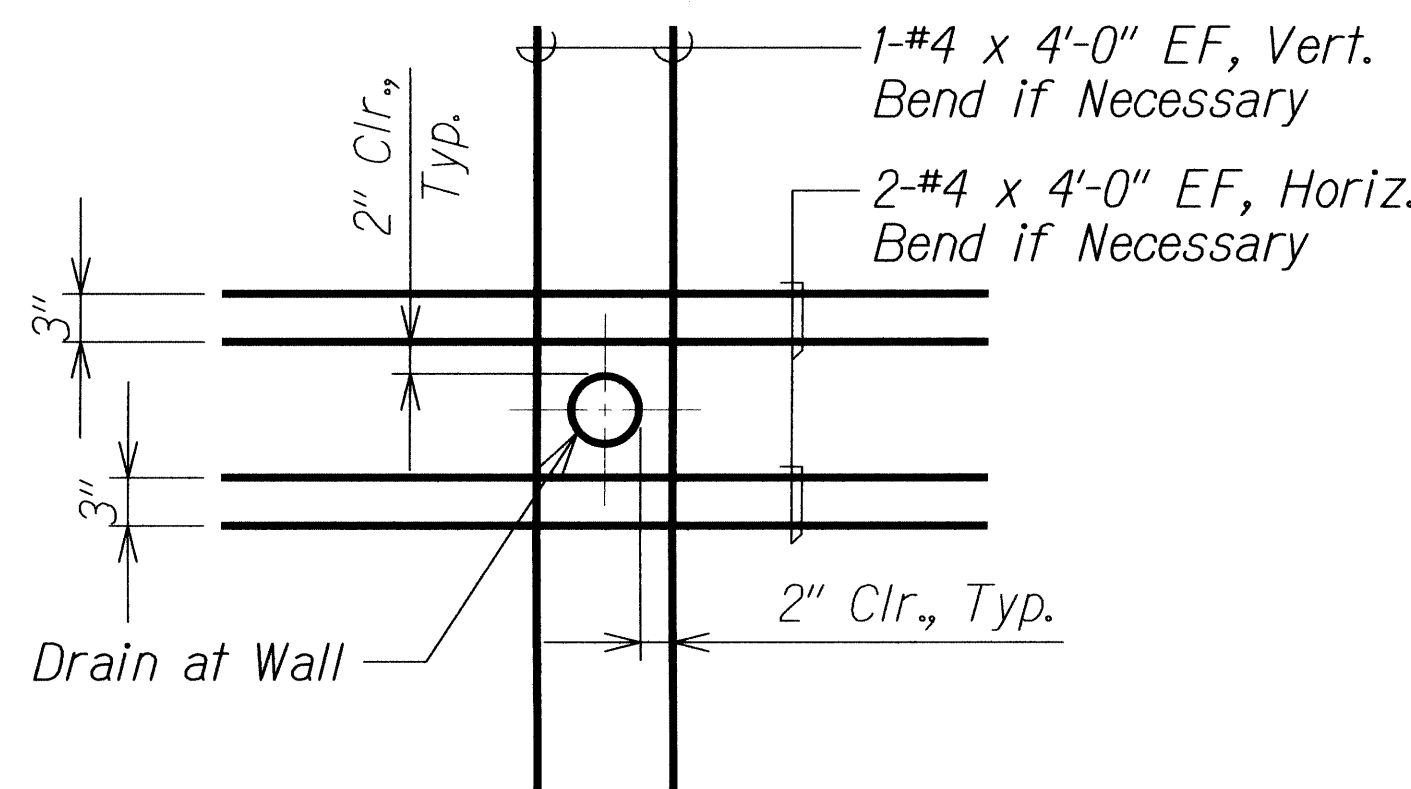


ADDED REINFORCING AT HORIZONTAL WEEPHOLES
Scale: 1" = 1'-0"
S0.2 S0.2

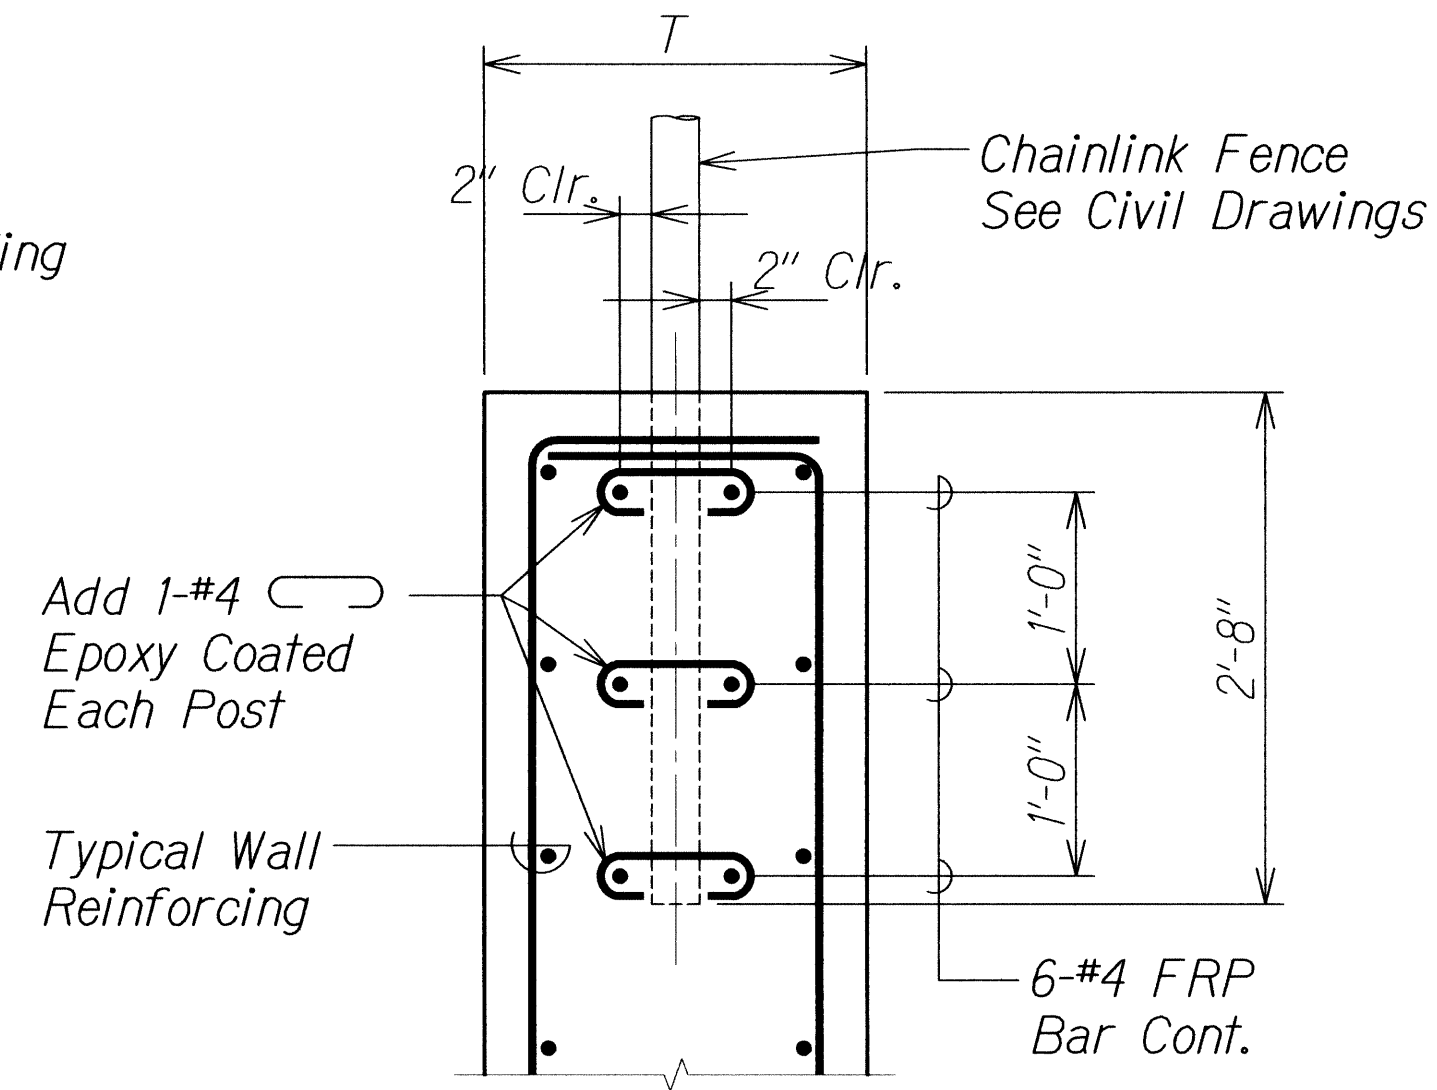


TYPICAL POST DETAIL AT RETAINING WALL
Scale: 1" = 1'-0"
S2.1 S0.2

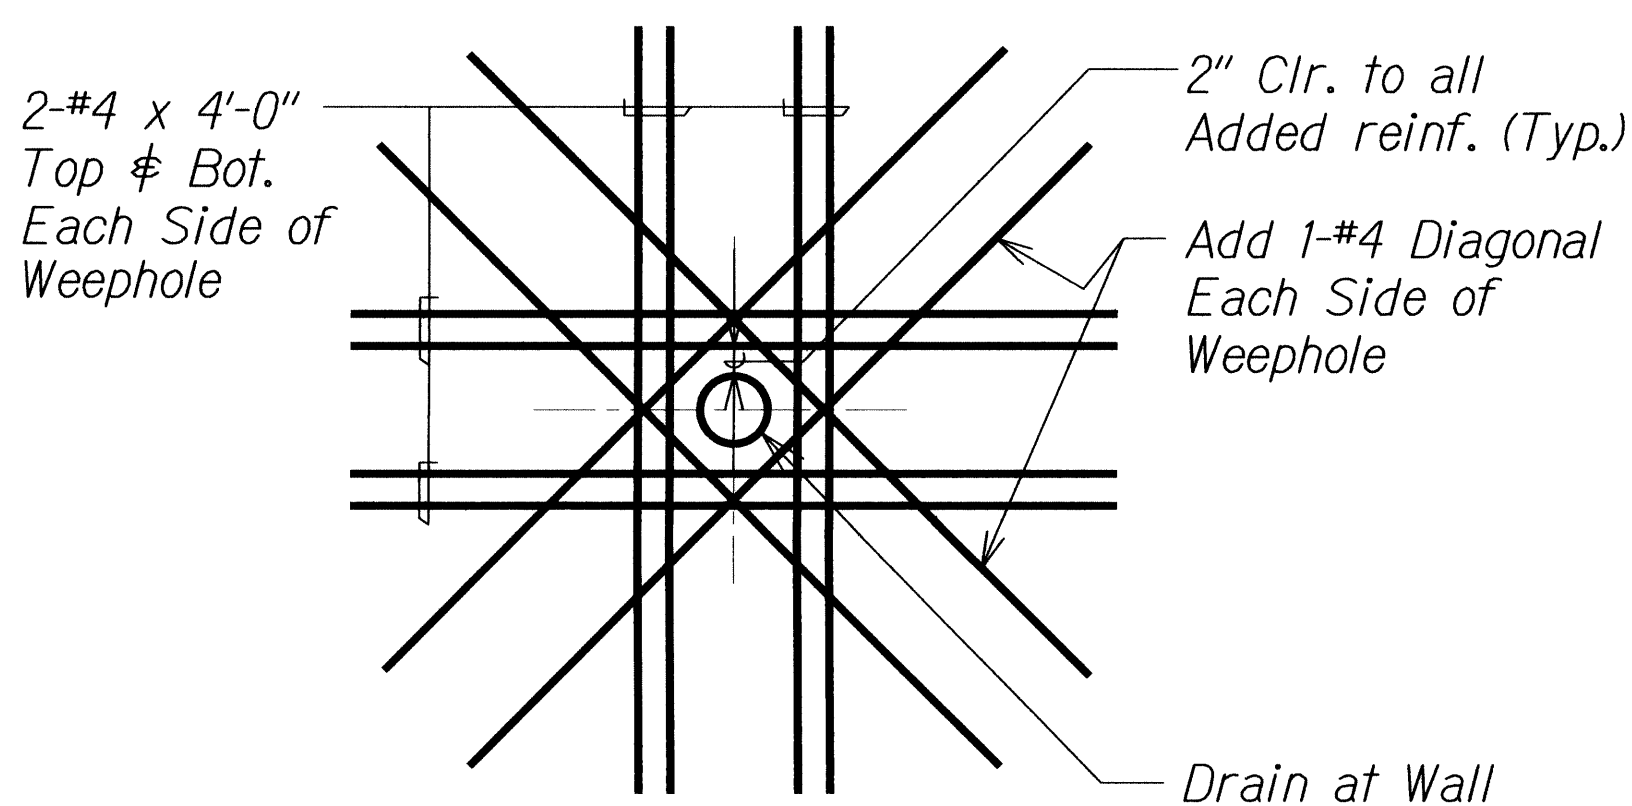


ADDED REINFORCING AT VERTICAL WEEPHOLE
Scale: 1" = 1'-0"
S0.2 S0.2

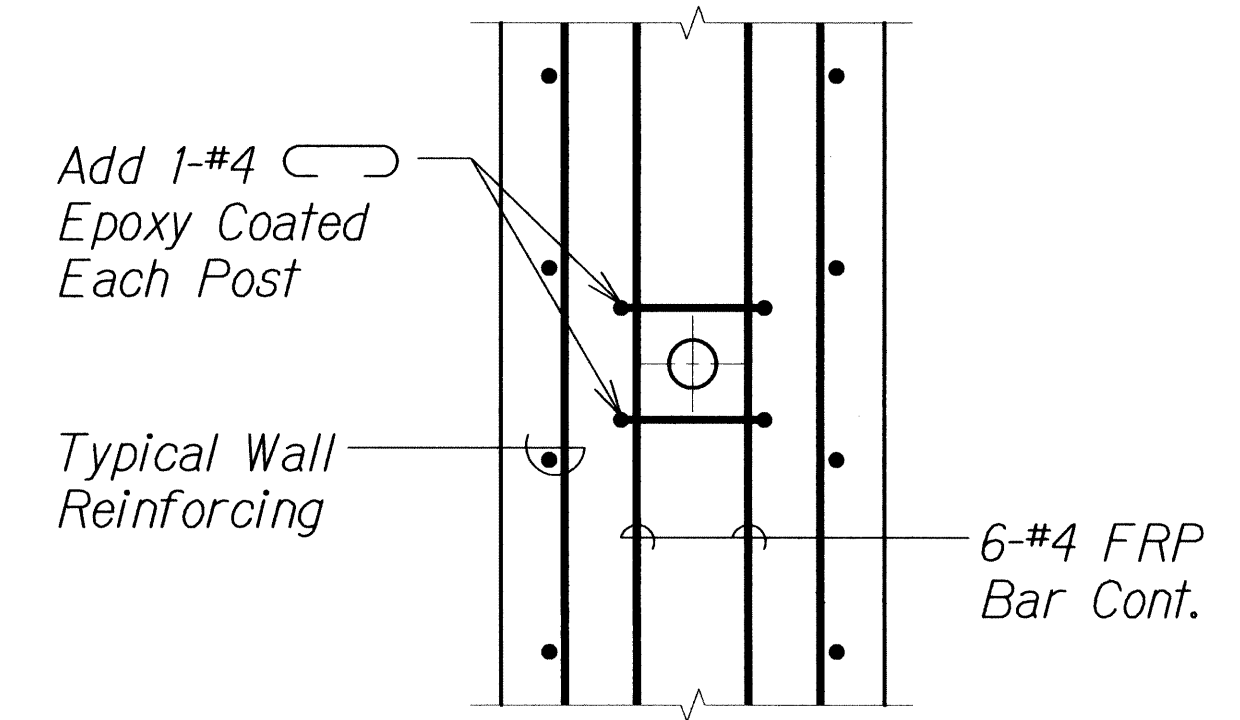


PLAN SECTION
Scale: 1" = 1'-0"
S0.2 S0.2

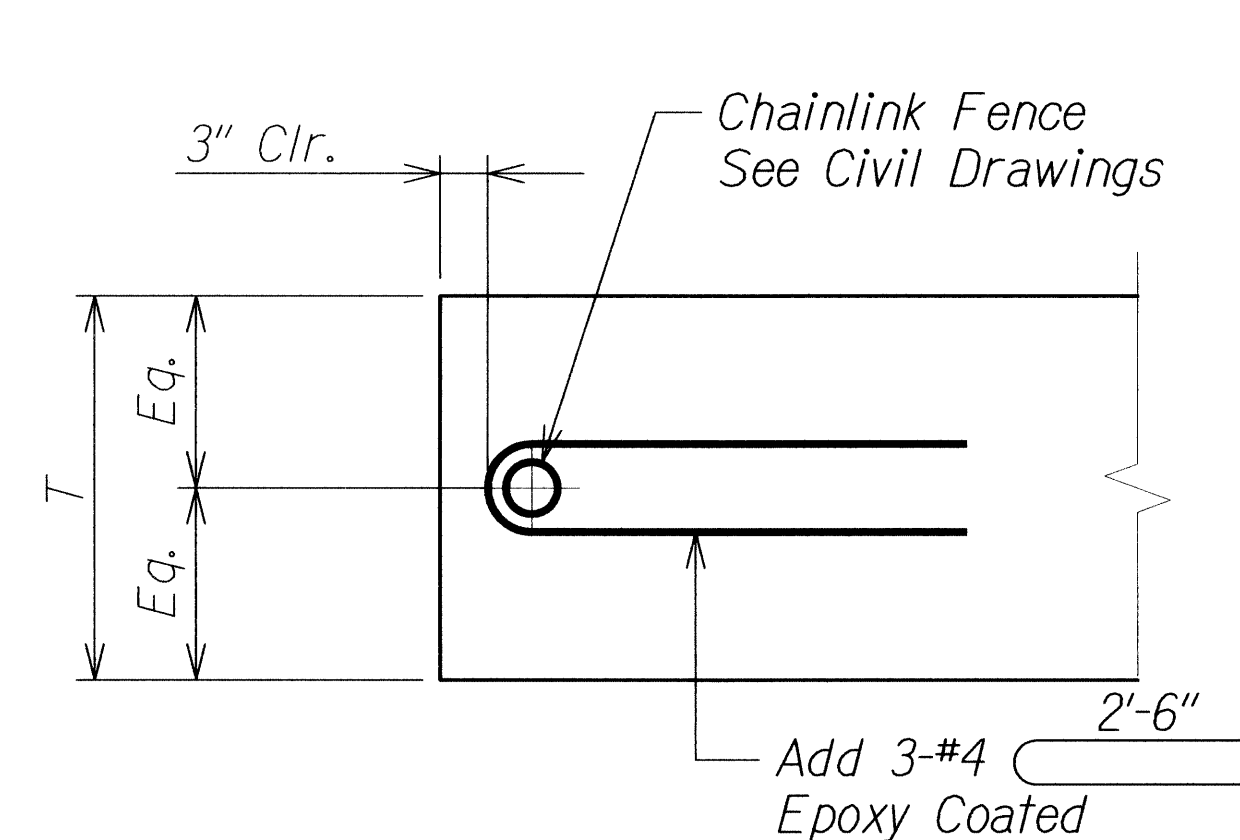

TYPICAL CHAINLINK POST AT END OF WALL - PLAN
Scale: 1" = 1'-0"
S0.2 S0.2

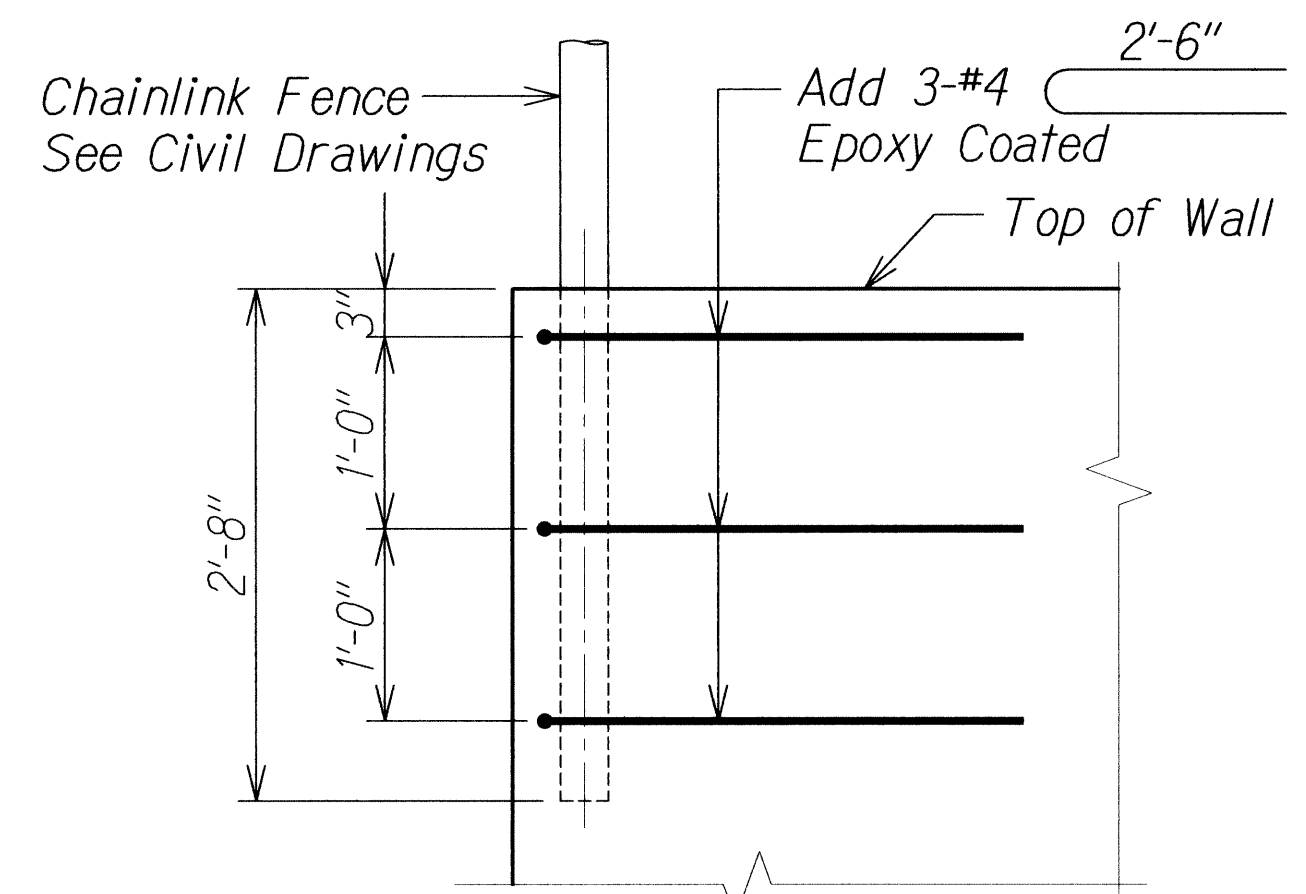

TYPICAL CHAINLINK POST AT END OF WALL - ELEVATION
Scale: 1" = 1'-0"
S0.2 S0.2

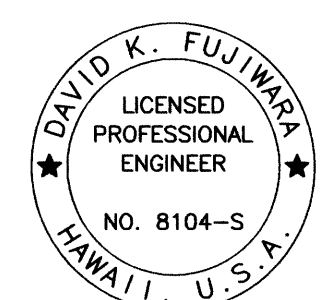

THIS WORK WAS PREPARED BY ME
OR UNDER MY SUPERVISION.
David K. Fujimura
KSF, INC. APRIL 30, 2012
LIC. EXP. DATE

STATE OF HAWAII
DEPARTMENT OF TRANSPORTATION
HIGHWAYS DIVISION

TYPICAL DETAILS

**CASTLE HILLS ACCESS ROAD
Drainage Improvements, Phase 2
Federal-Aid Project No. STP-0300(125)**

Scale: As Shown Date: Dec. 2011

SHEET No. S0.2 OF 17 SHEETS

ORIGINAL PLAN	DATE
SURVEY PLOTTED BY	
DESIGNED BY	
TRACED BY	
NOTE BOOK	
DESIGNED BY	
QUANTITIES BY	
CHECKED BY	
No.	

DRAWING NAME: Z:\00 ONGOING\9041-CASTLE HILLS KAPUNAHALA STR DRAINAGE IMPROVEMENT\2-07-11 VELLUMS\CH-S002.DWG PLOT TIME: 12-06-11, 7:38 PM