
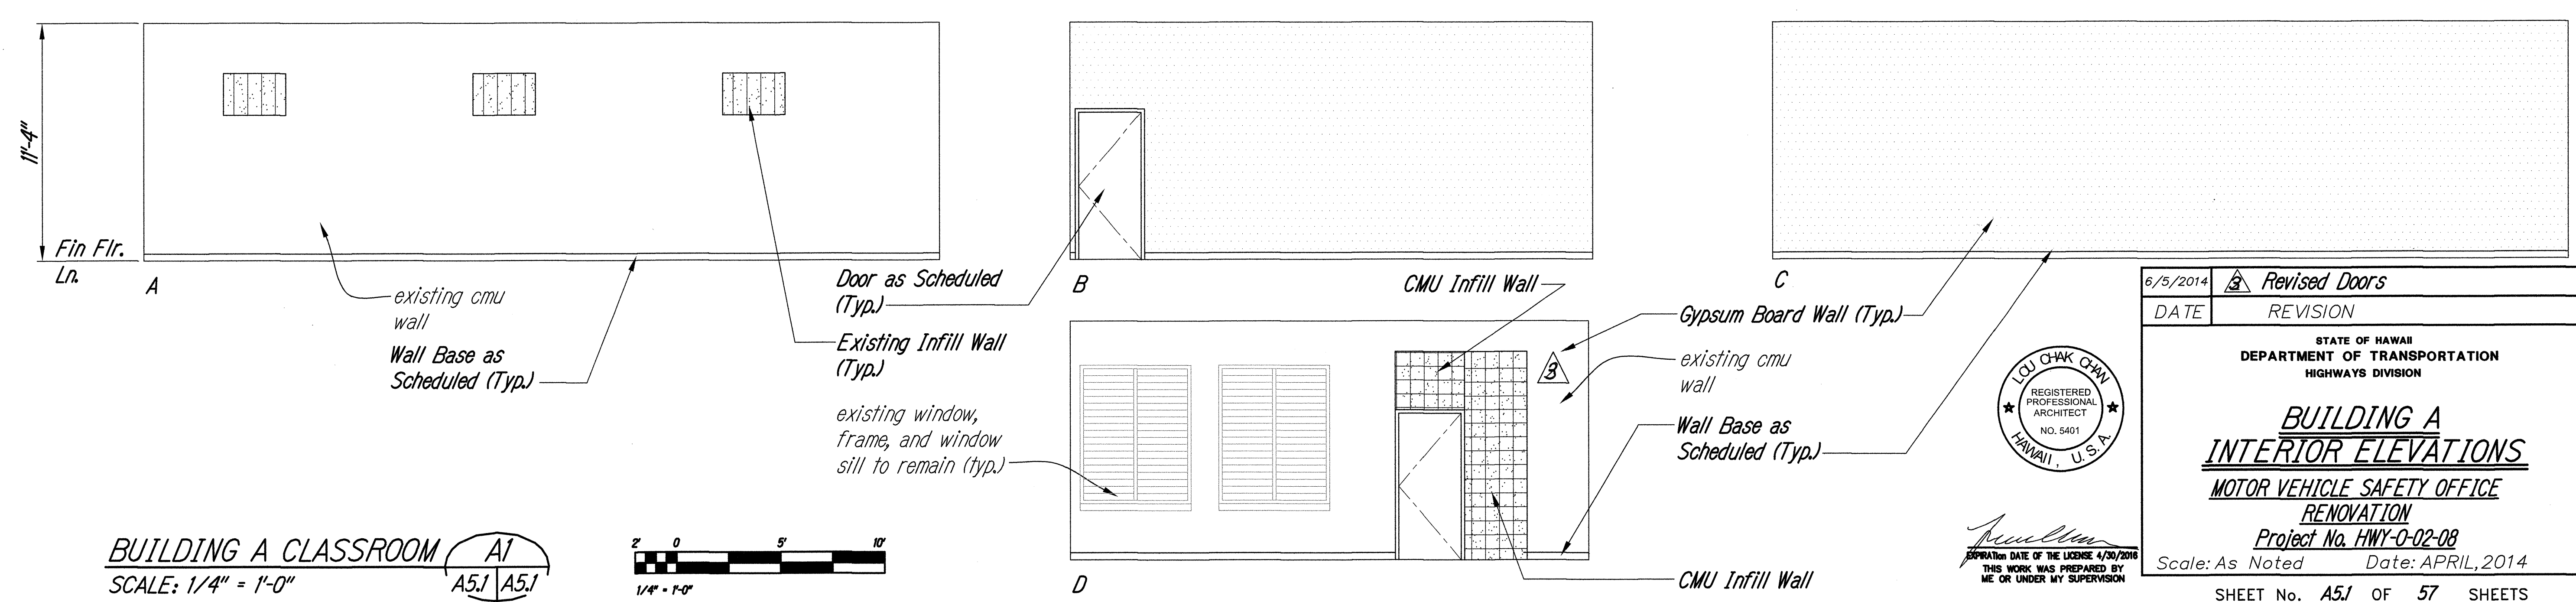
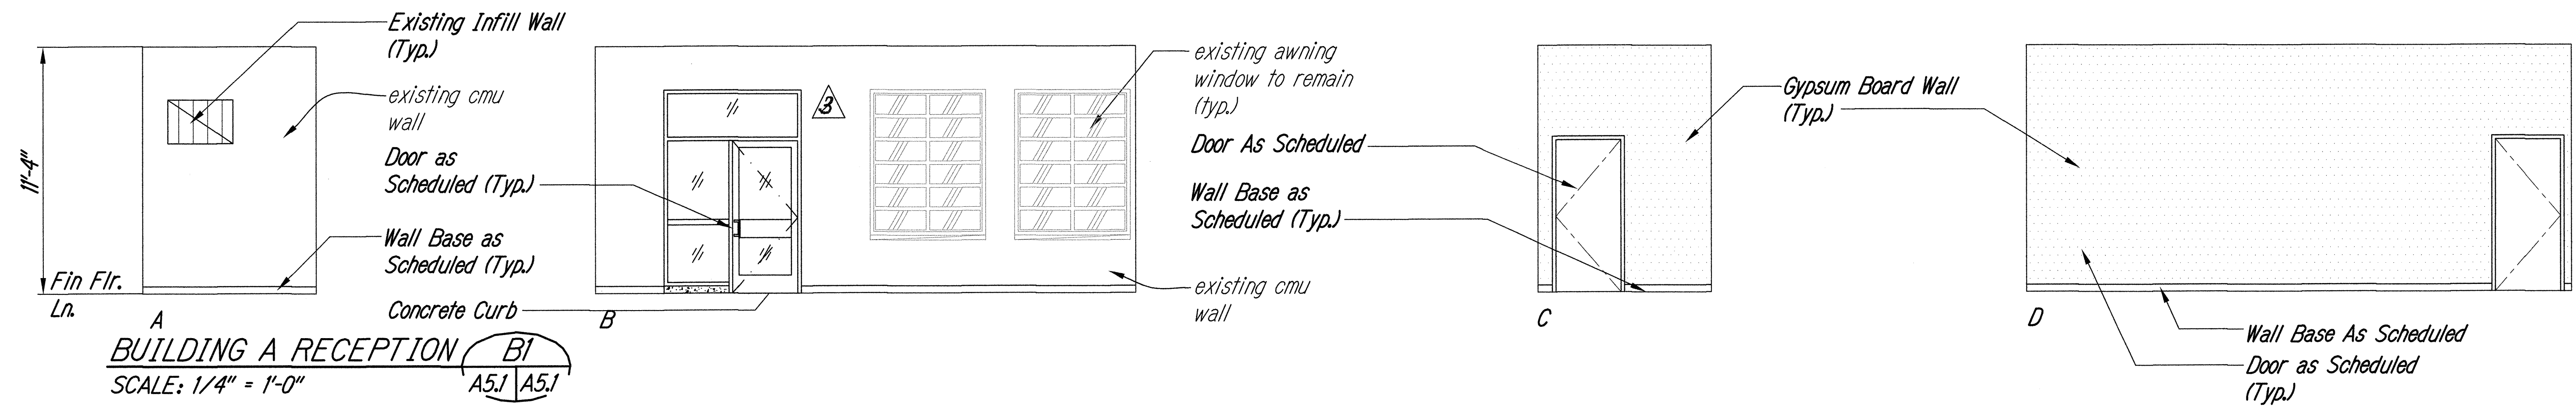


FED. ROAD DIST. NO.	STATE	PROJ. NO.	FISCAL YEAR	SHEET NO.	TOTAL SHEETS
HAWAII	HAW.	HWY-0-02-08	2014	ADD.23	57

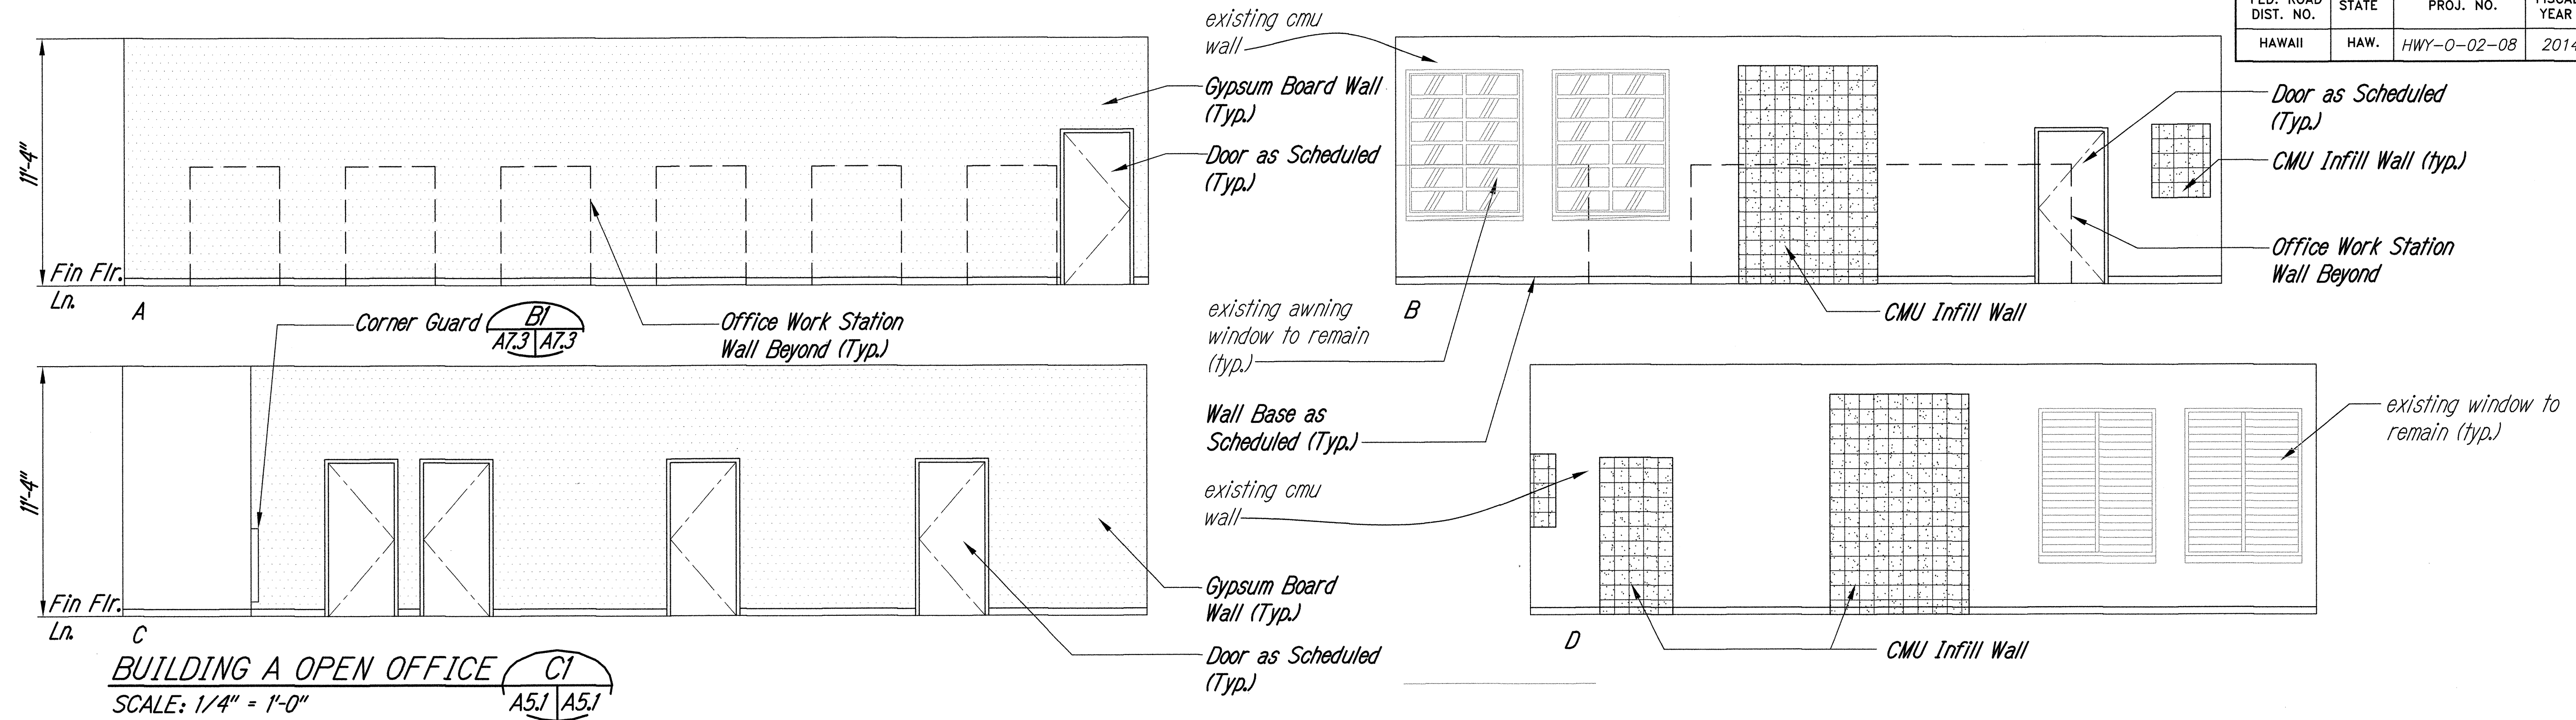

SURVEY PLOTTED BY	DATE
DESIGNED BY	
NOTED BY	
CHECKED BY	
ORIGINAL PLAN	
NOTE BOOK	
NO.	

6/5/2014	Revised Doors
DATE	REVISION

STATE OF HAWAII
DEPARTMENT OF TRANSPORTATION
HIGHWAYS DIVISION

**BUILDING A
INTERIOR ELEVATIONS**
MOTOR VEHICLE SAFETY OFFICE
RENOVATION
Project No. HWY-0-02-08








Scale: As Noted Date: APRIL, 2014

SHEET No. A5.1 OF 57 SHEETS

LEGU CHAK CHAN
REGISTERED PROFESSIONAL ARCHITECT
NO. 5401
HAWAII, U.S.A.







SEPARATION DATE OF THE LICENSE 4/30/2018
THIS WORK WAS PREPARED BY
ME OR UNDER MY SUPERVISION

FED. ROAD DIST. NO.	STATE	PROJ. NO.	FISCAL YEAR	SHEET NO.	TOTAL SHEETS
HAWAII	HAW.	HWY-0-02-08	2014	ADD.24	57

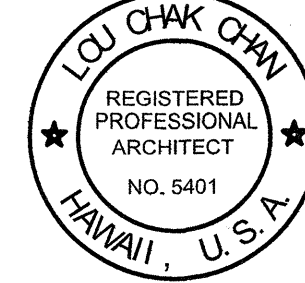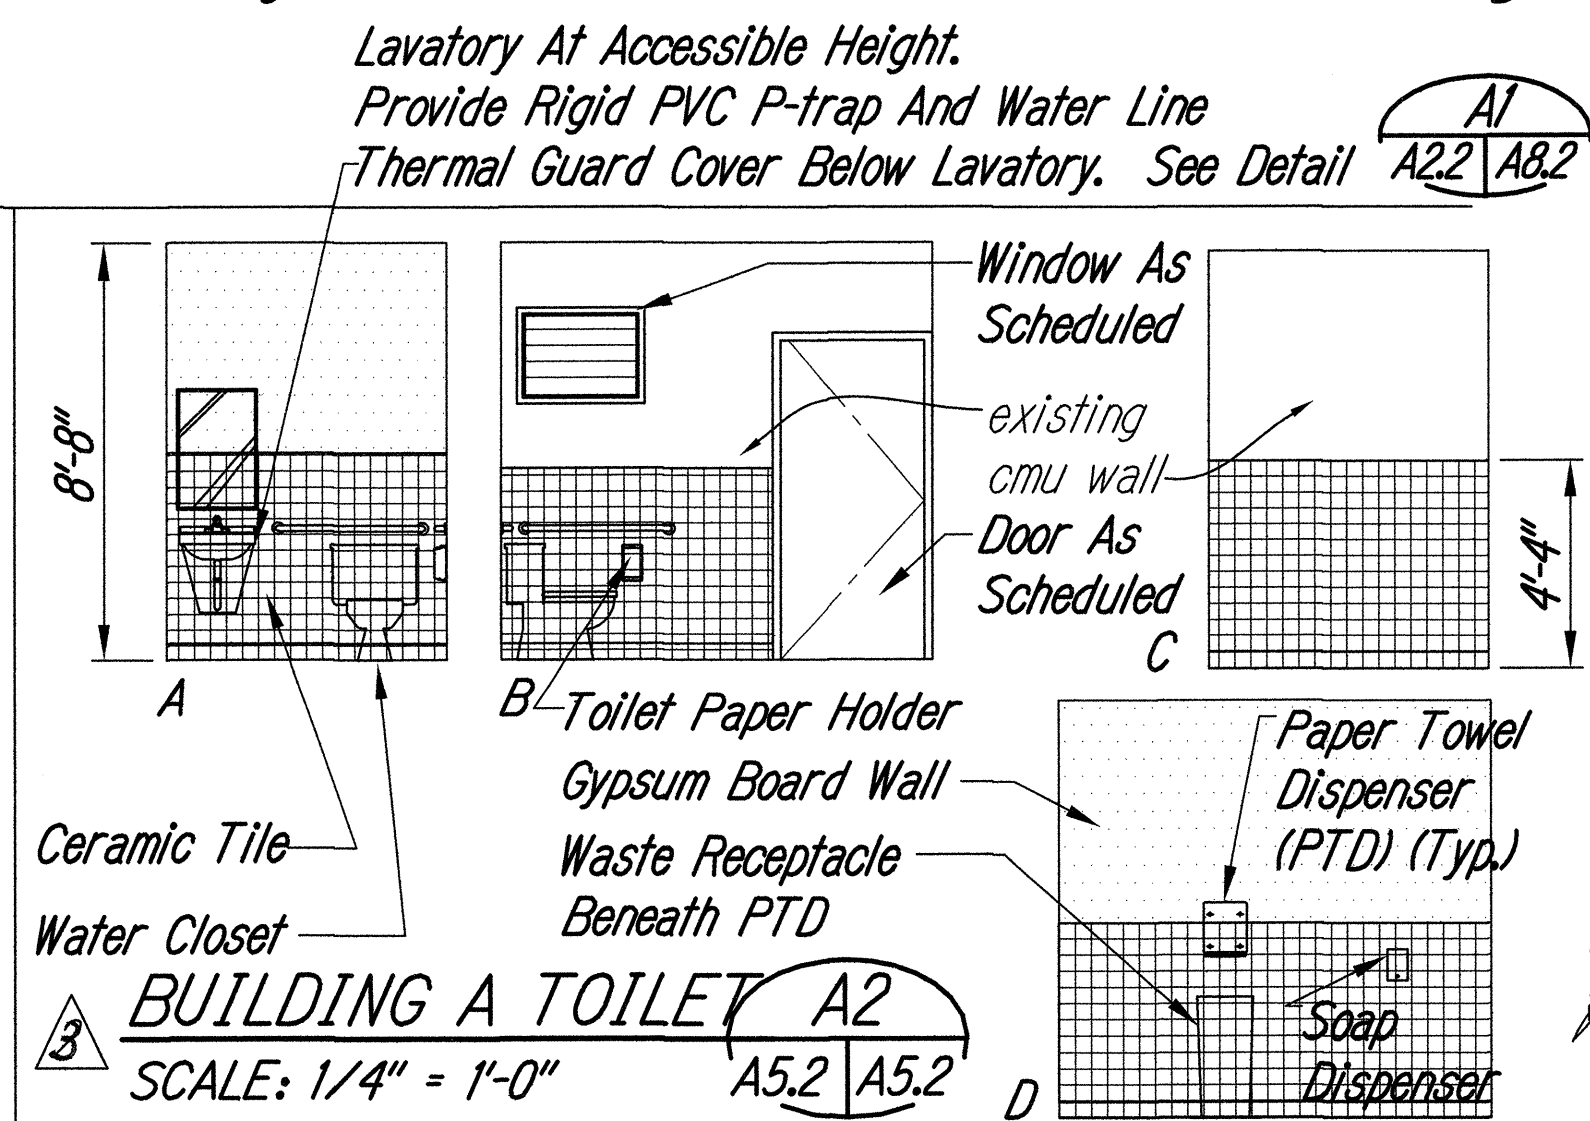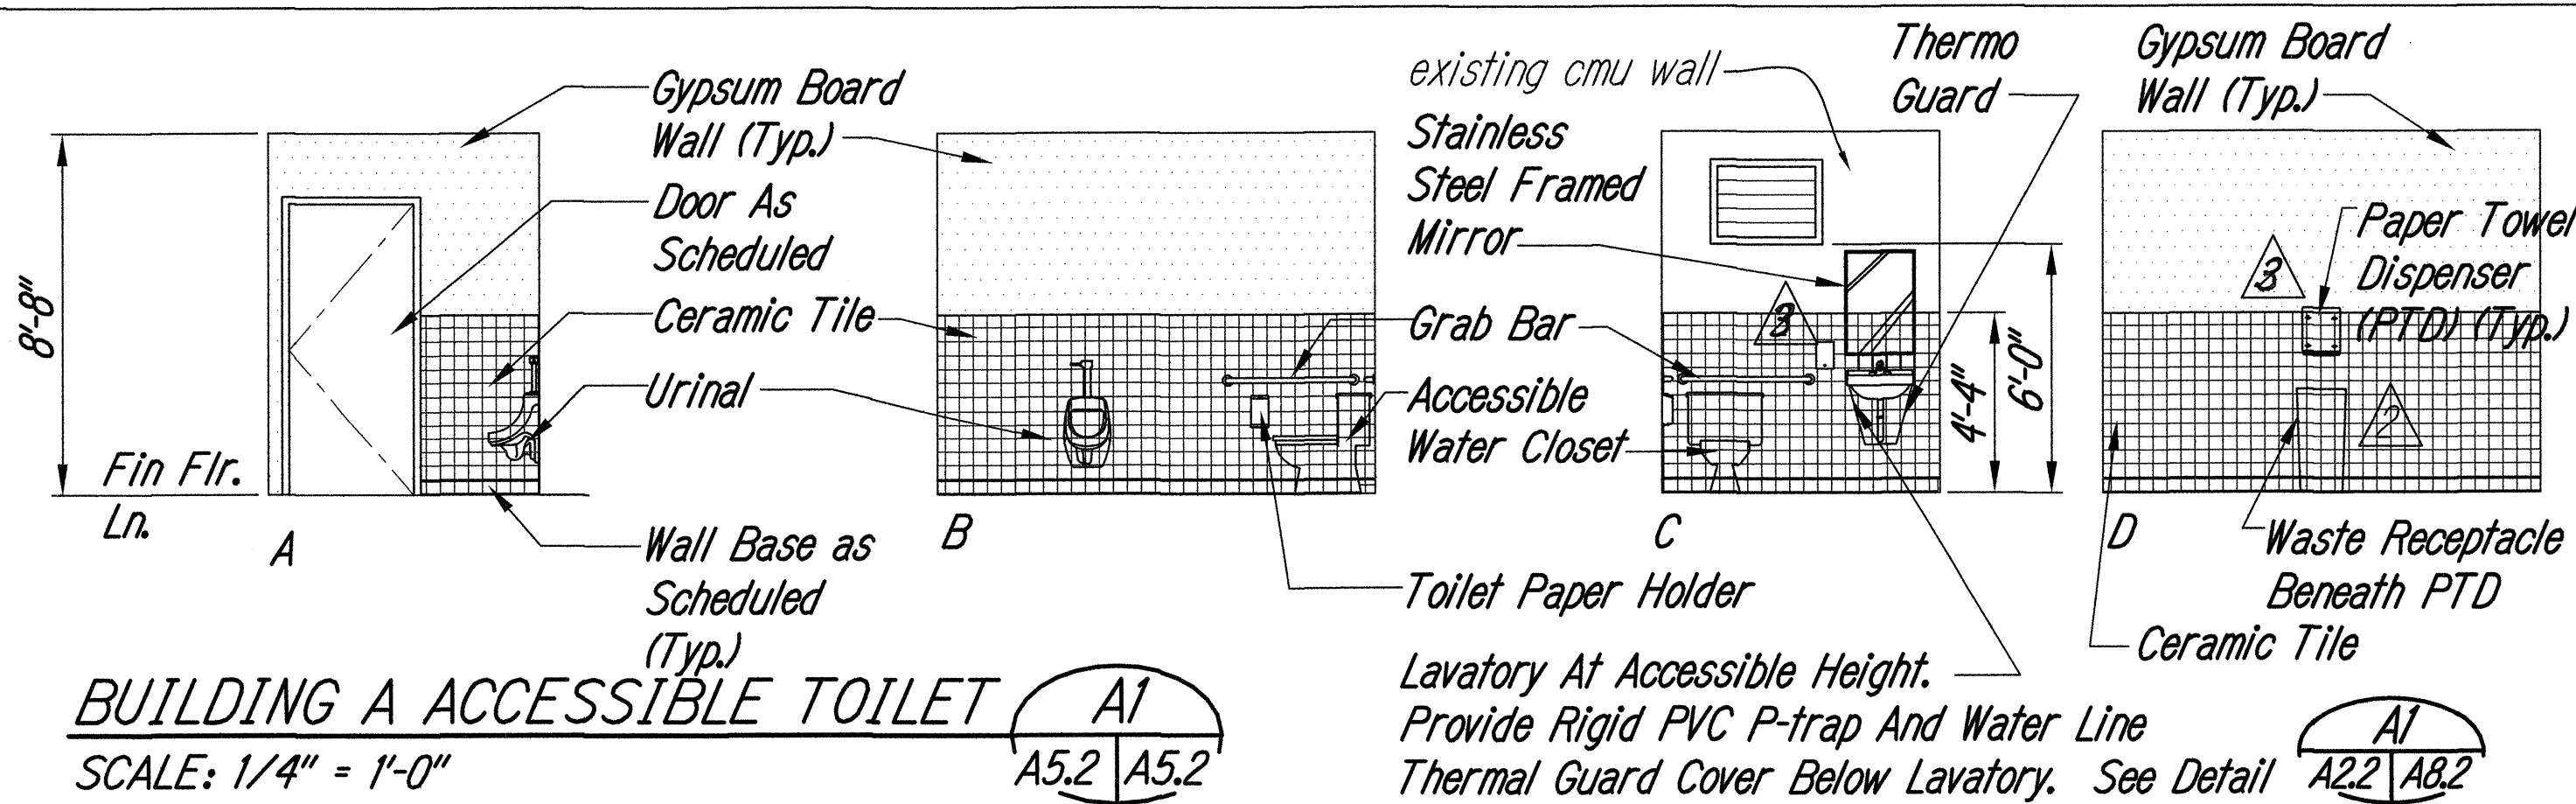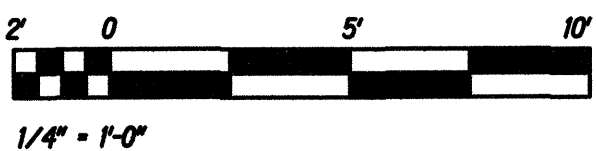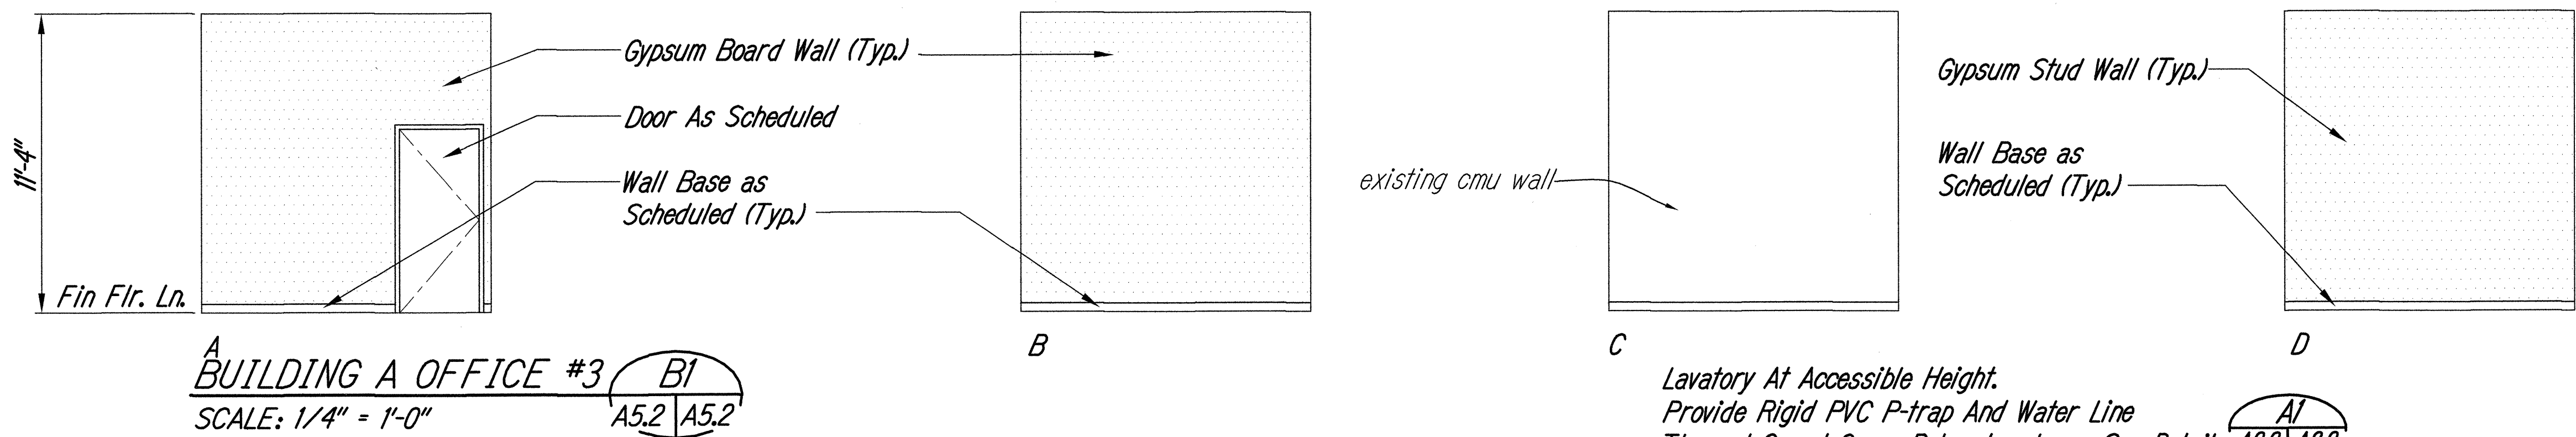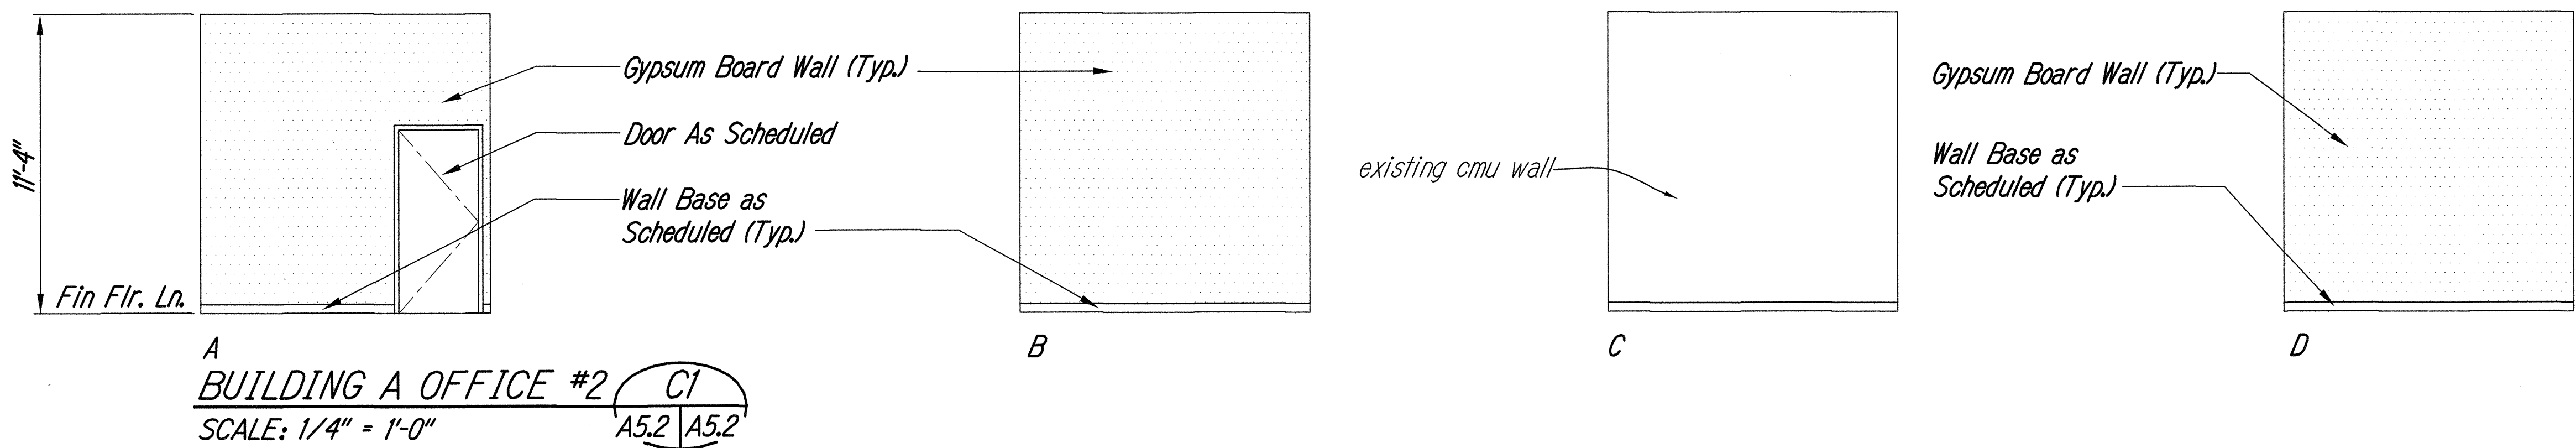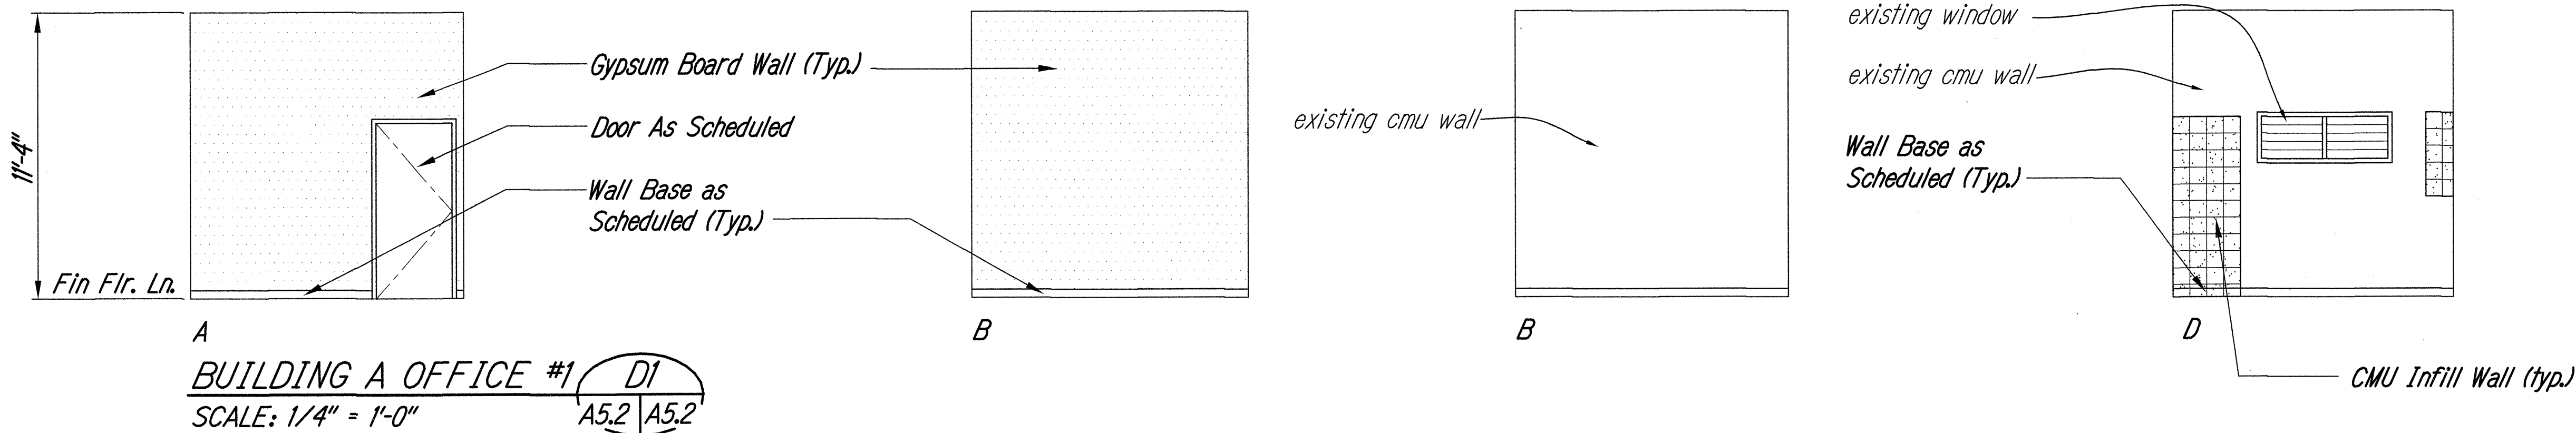

6/5/2014	Revised Restrooms
DATE	REVISION
STATE OF HAWAII DEPARTMENT OF TRANSPORTATION HIGHWAYS DIVISION	
BUILDING A INTERIOR ELEVATIONS MOTOR VEHICLE SAFETY OFFICE RENOVATION	
Project No. HWY-0-02-08	
Scale: As Noted	Date: APRIL, 2014
SHEET No. A5.2 OF 57 SHEETS	

FED. ROAD DIST. NO.	STATE	PROJ. NO.	FISCAL YEAR	SHEET NO.	TOTAL SHEETS
HAWAII	HAW.	HWY-0-02-08	2014	25	57

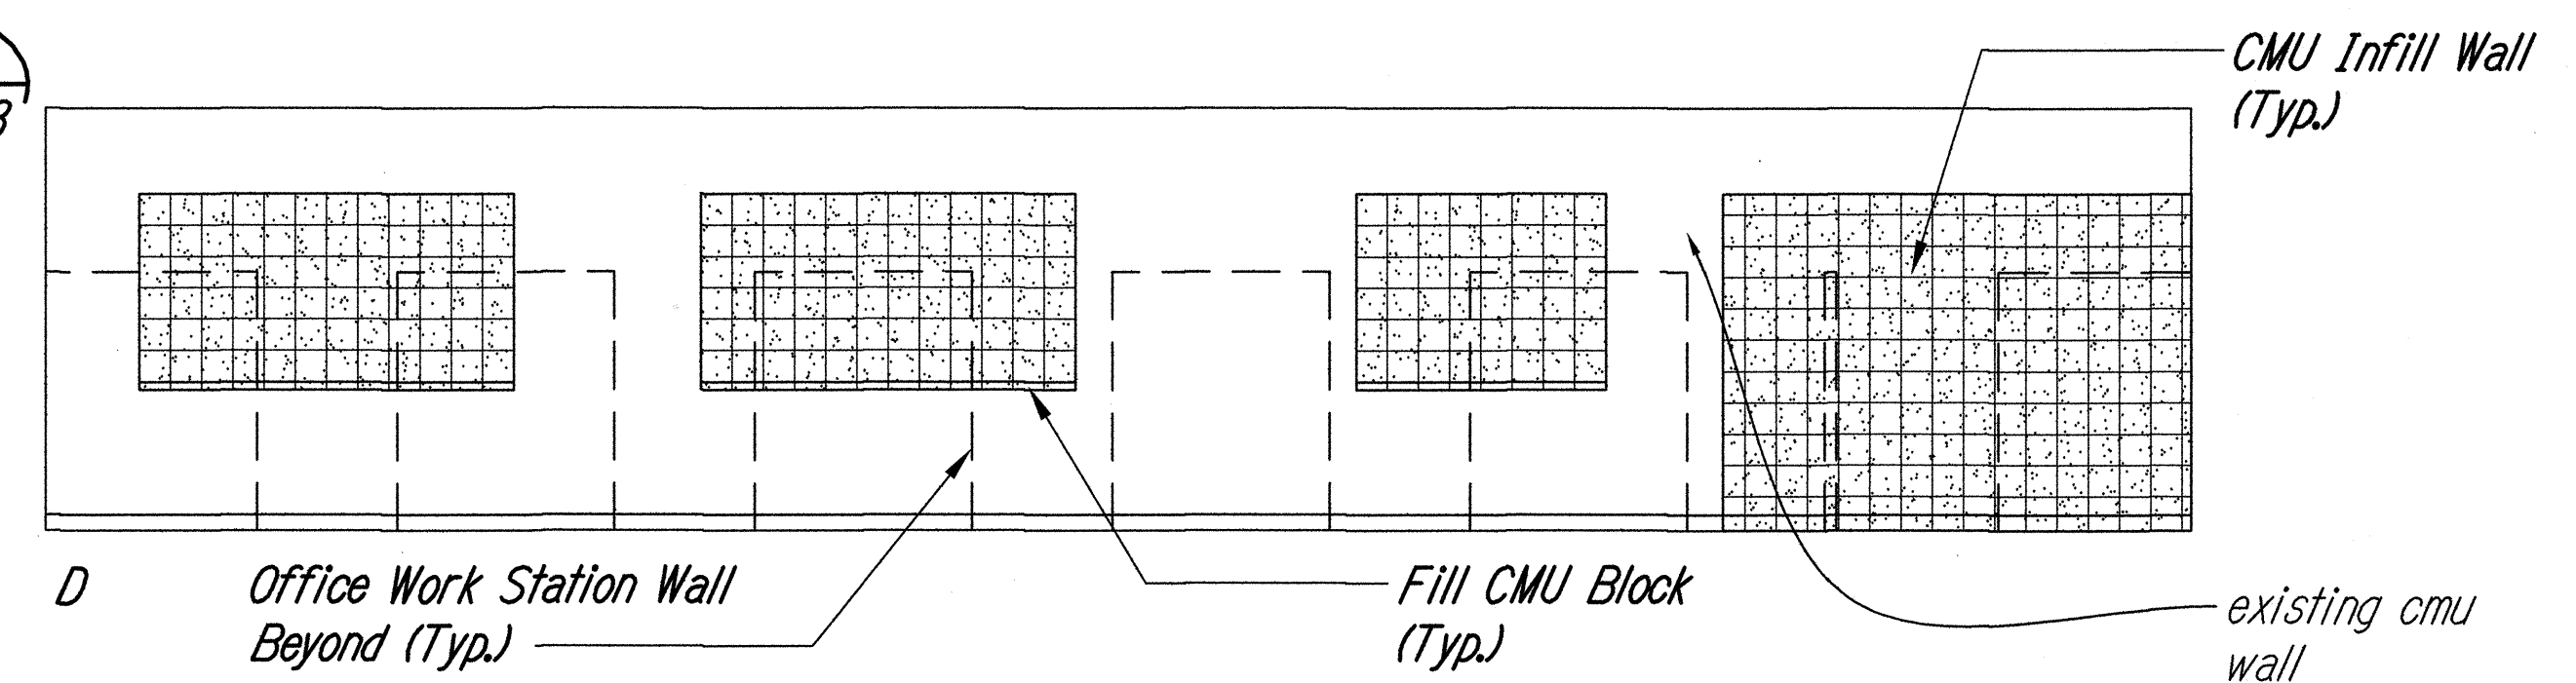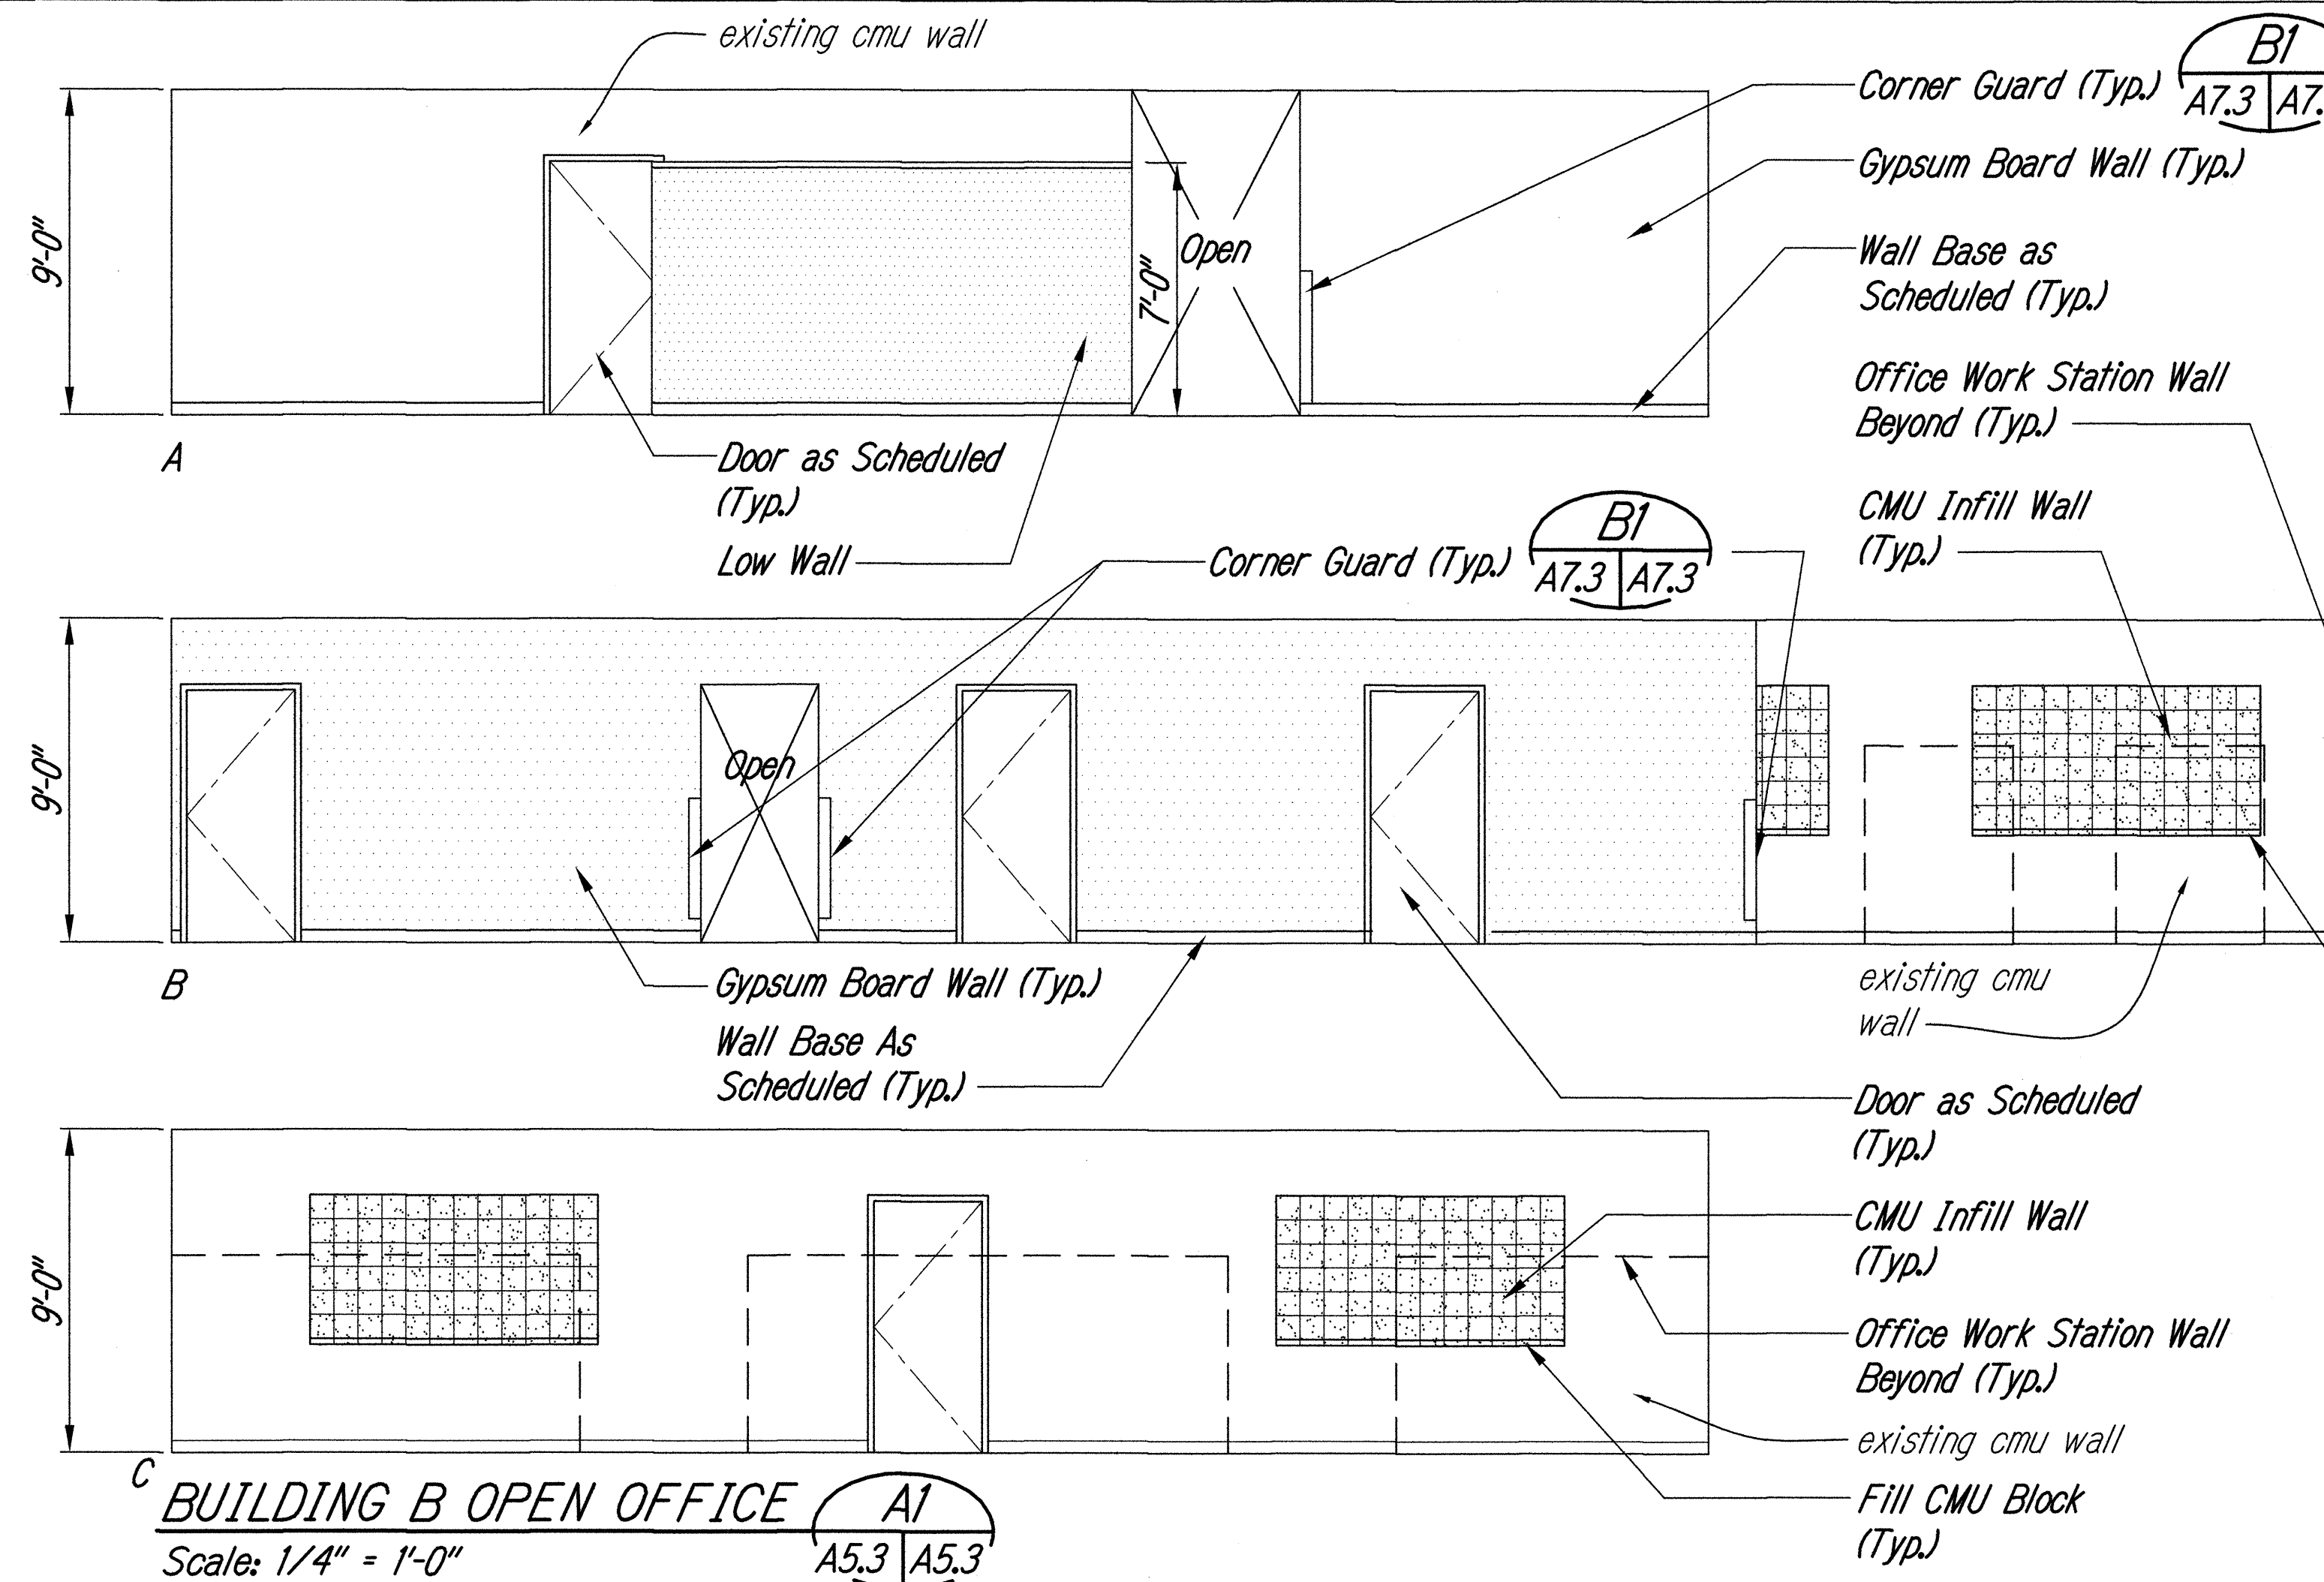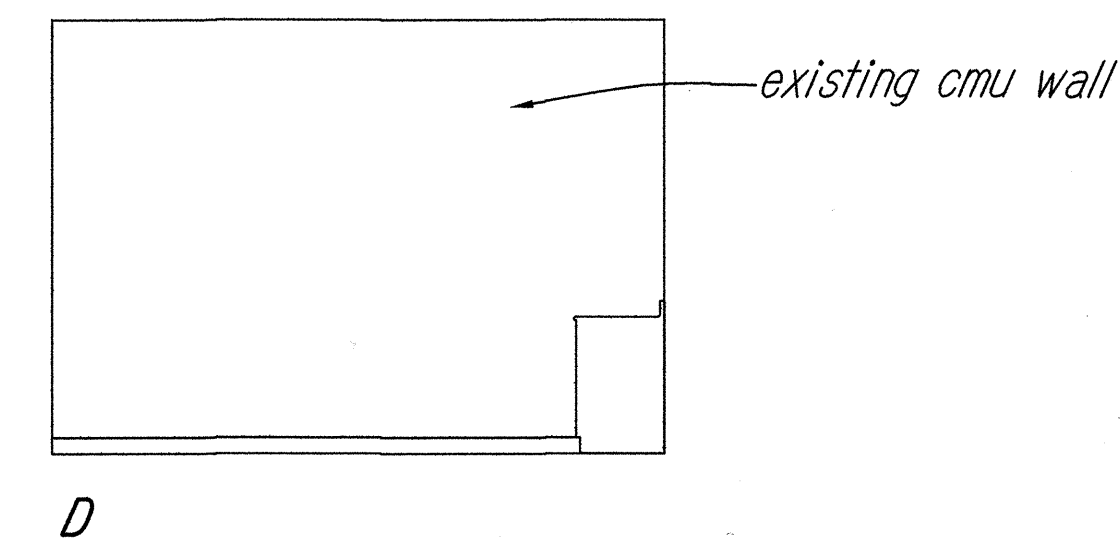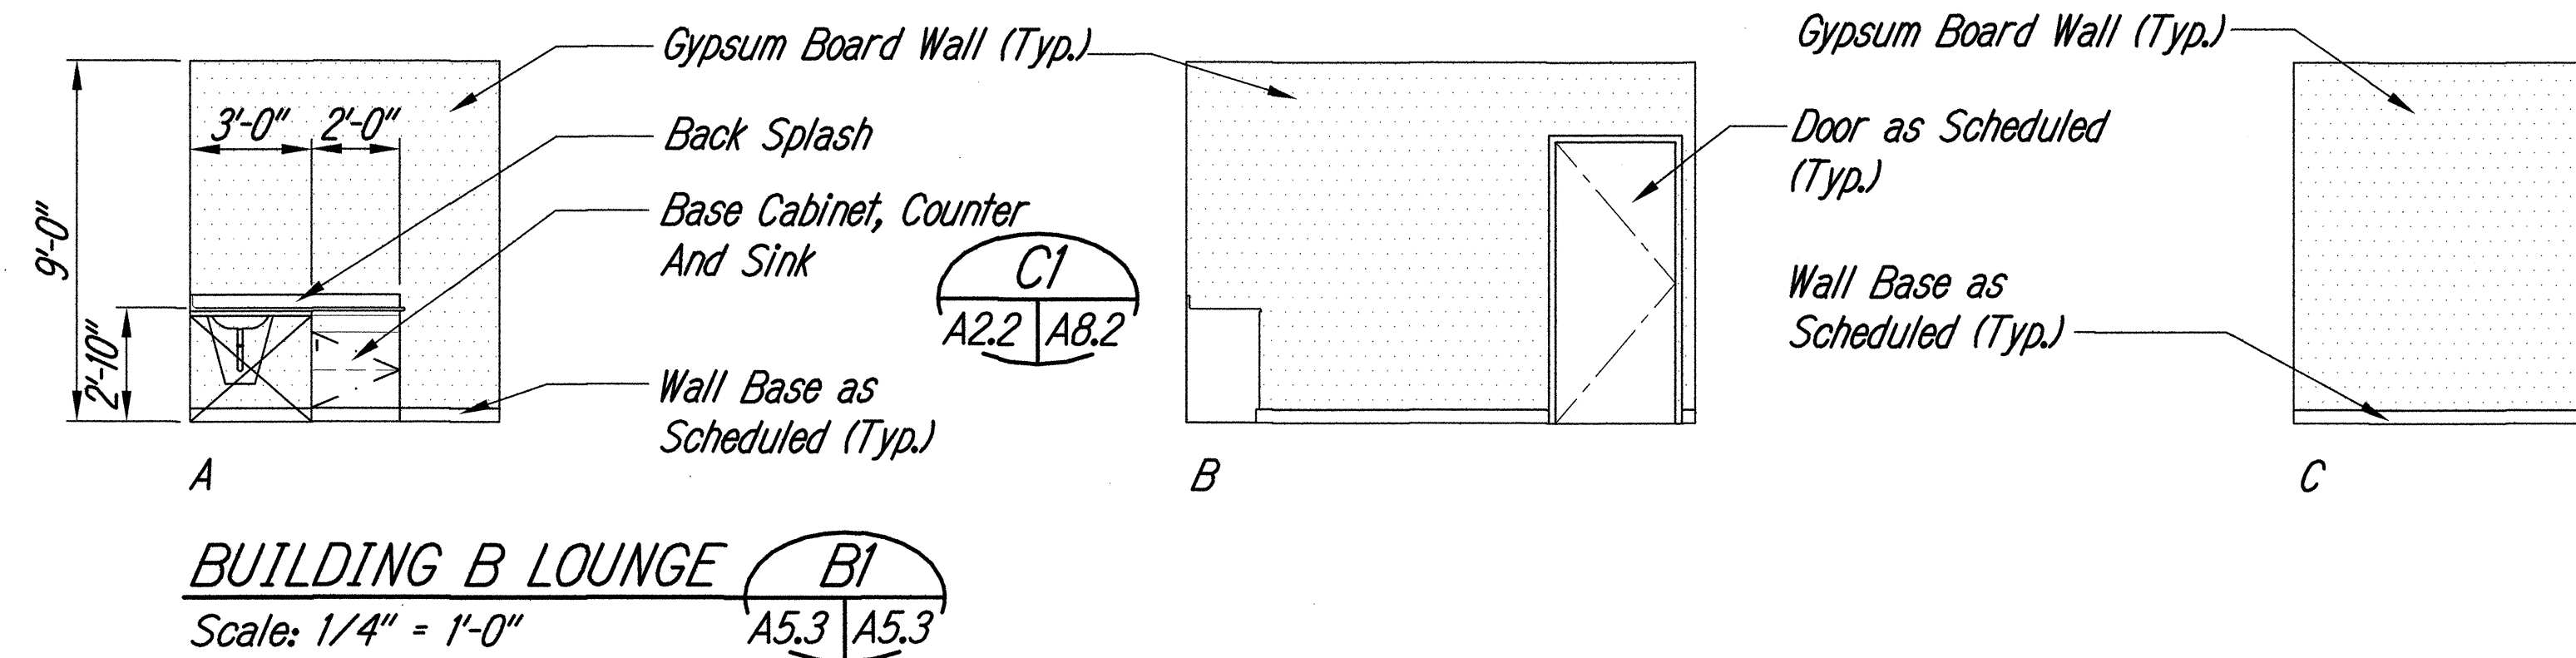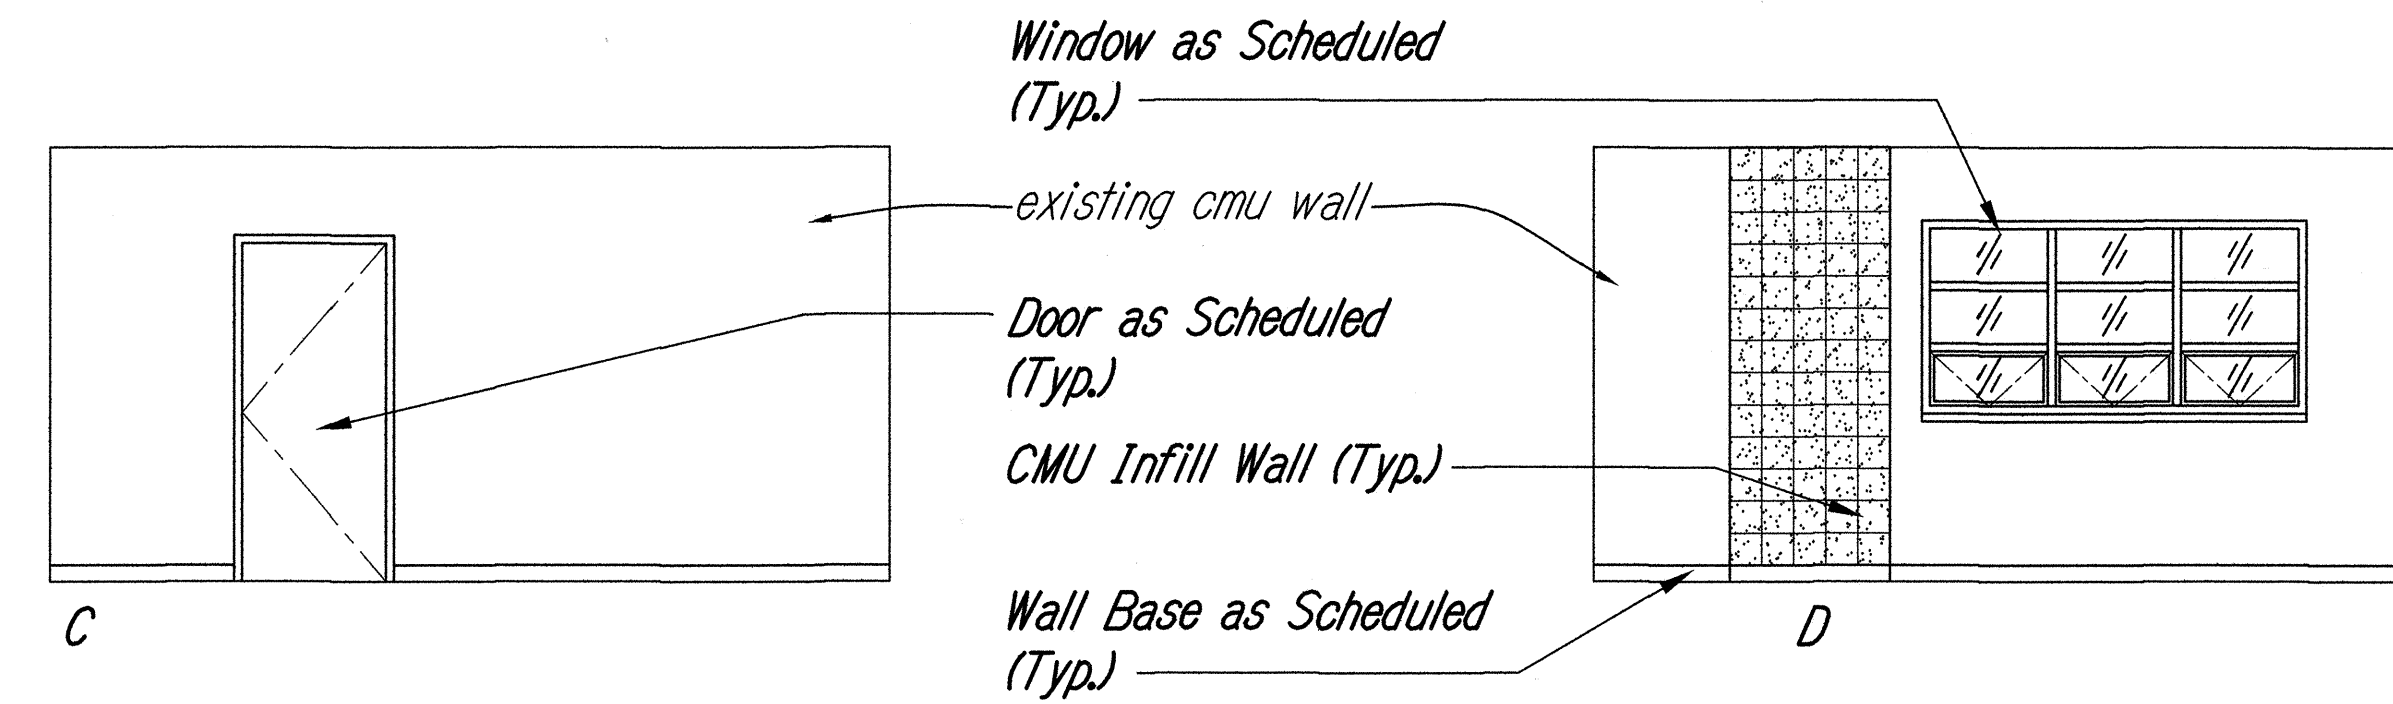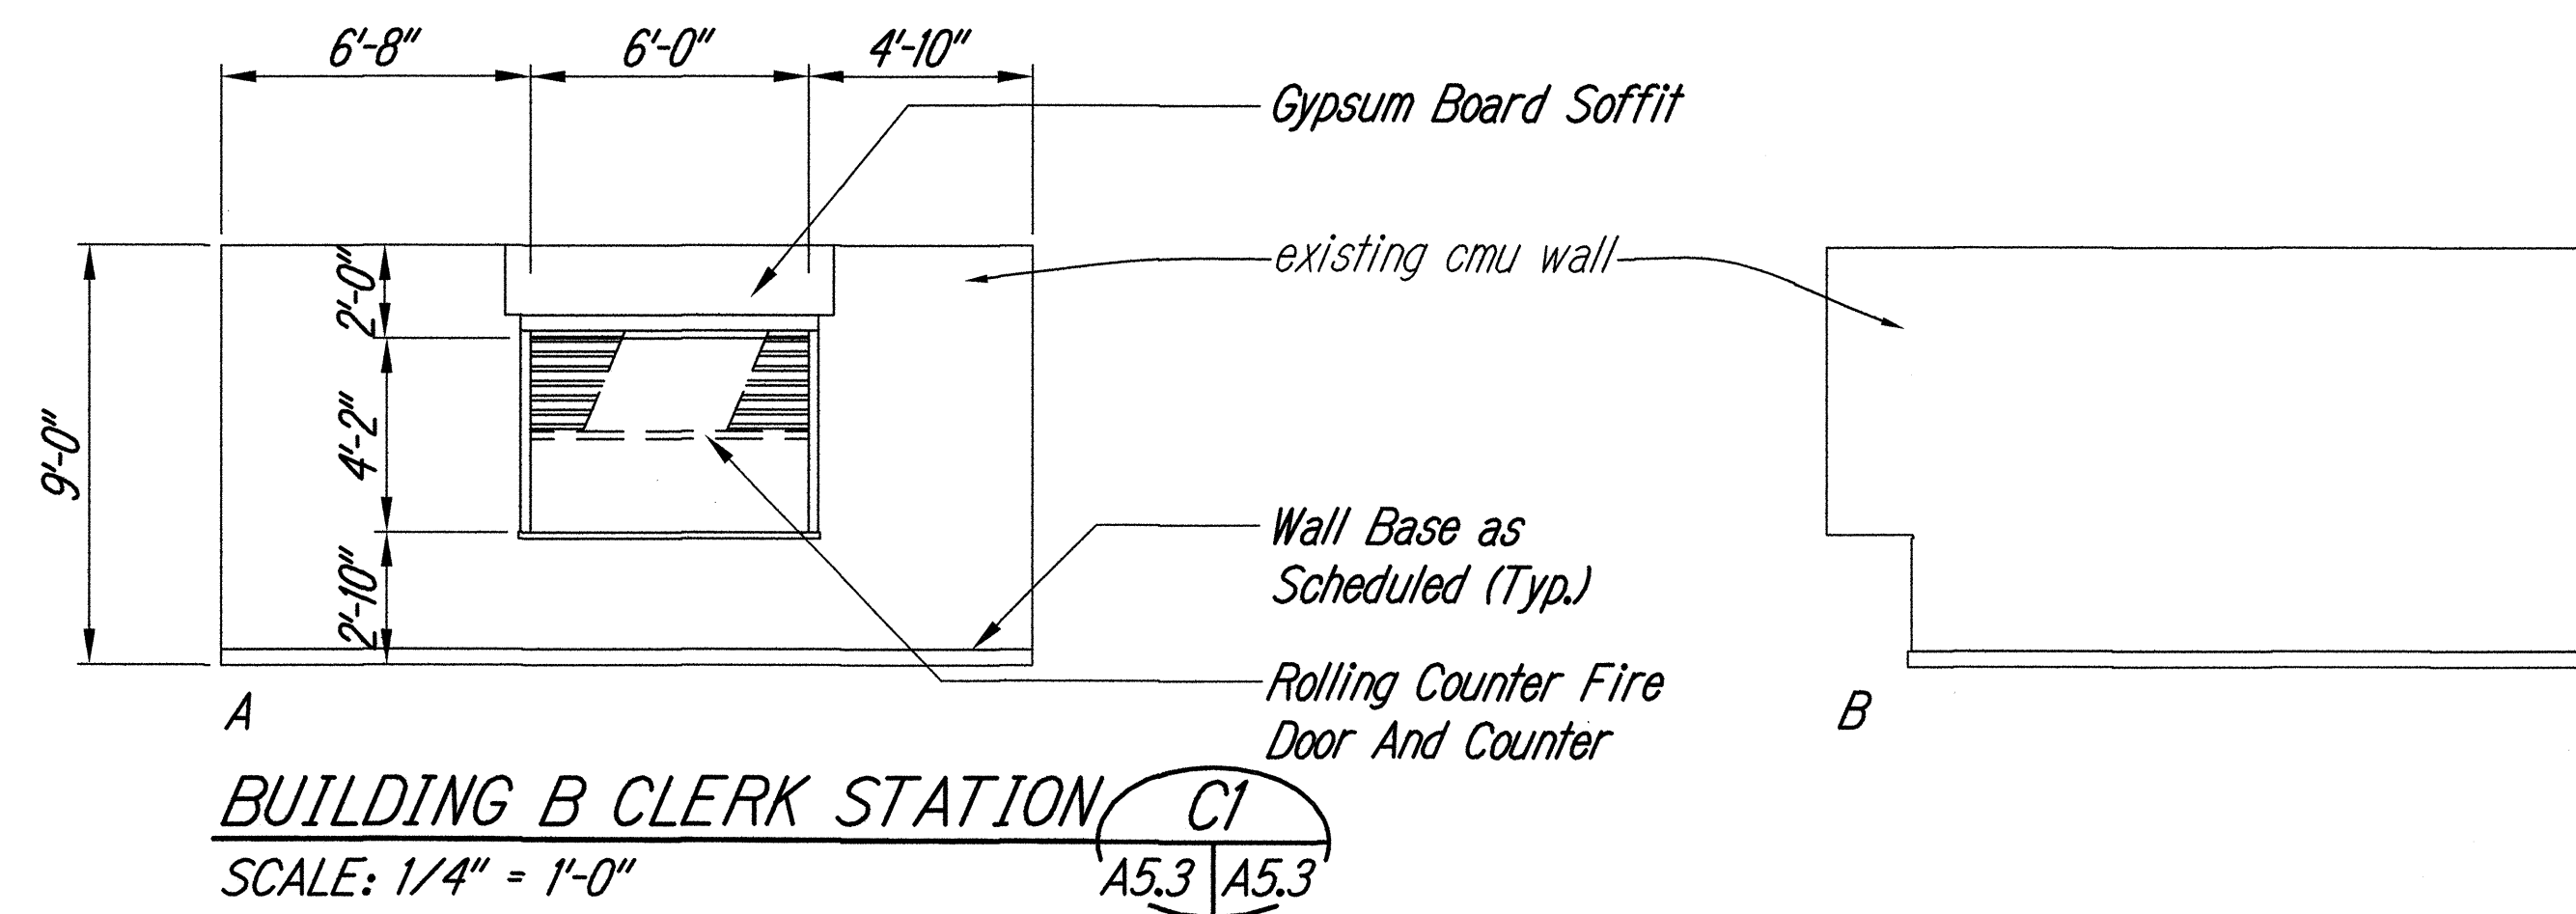

DATE	_____
DESIGNED BY	_____
CHECKED BY	_____
NO.	_____



EXPIRATION DATE OF THE LICENSE 4/30/2016
THIS WORK WAS PREPARED BY ME OR UNDER MY SUPERVISION

STATE OF HAWAII
DEPARTMENT OF TRANSPORTATION
HIGHWAYS DIVISION


**BUILDING B
INTERIOR ELEVATIONS**

**MOTOR VEHICLE SAFETY OFFICE
RENOVATION**





Project No. HWY-0-02-08

Scale: As Noted Date: APRIL, 2014

SHEET No. A5.3 OF 57 SHEETS

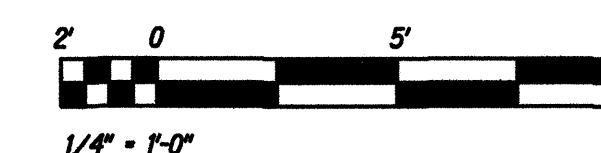

FED. ROAD DIST. NO.	STATE	PROJ. NO.	FISCAL YEAR	SHEET NO.	TOTAL SHEETS
HAWAII	HAW.	HWY-0-02-08	2014	ADD.26	57

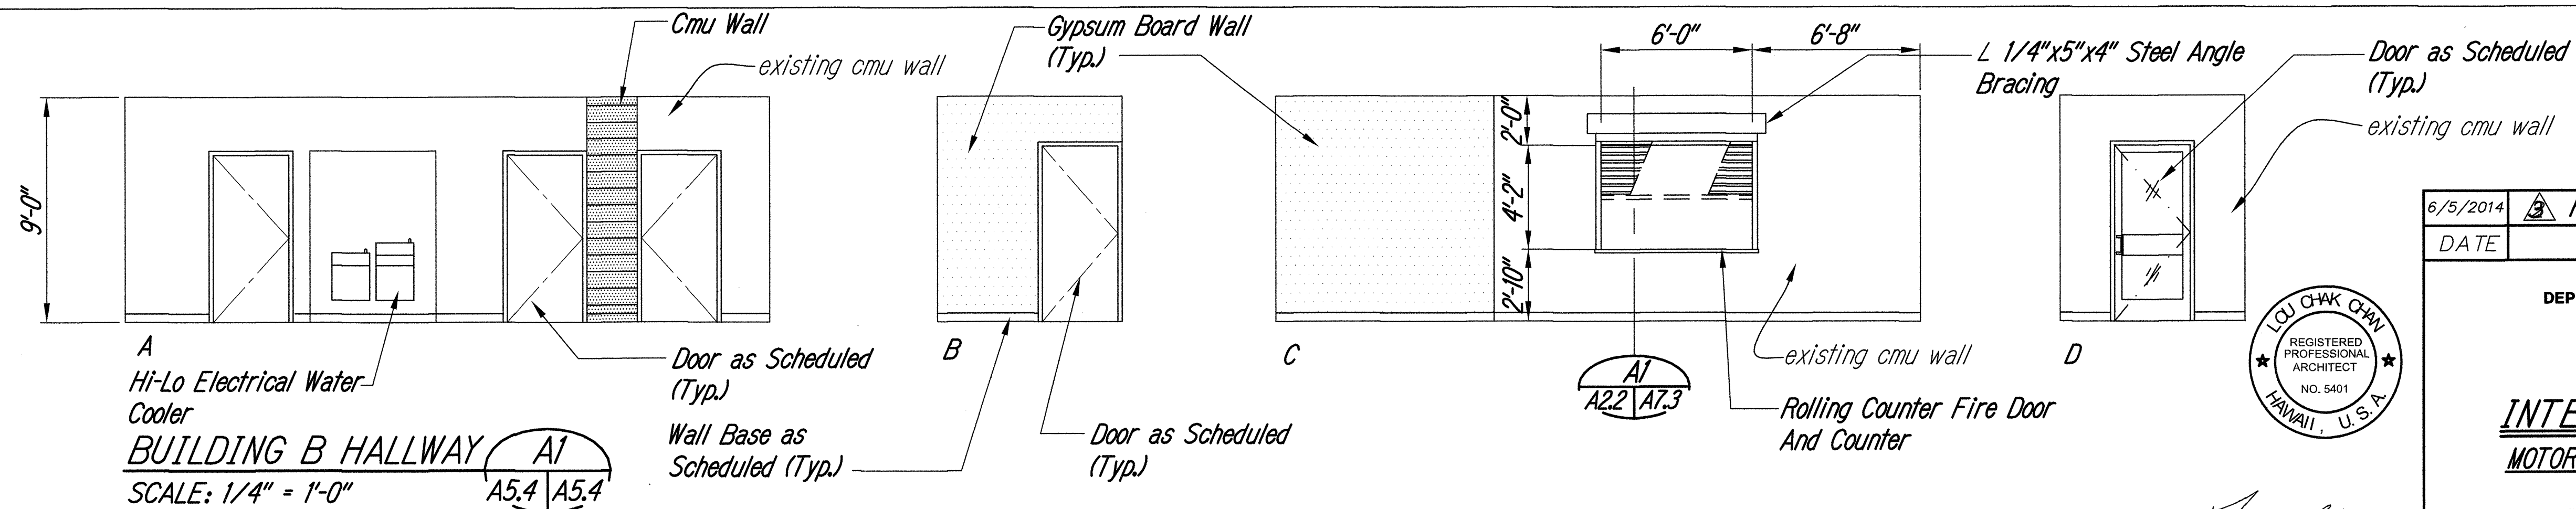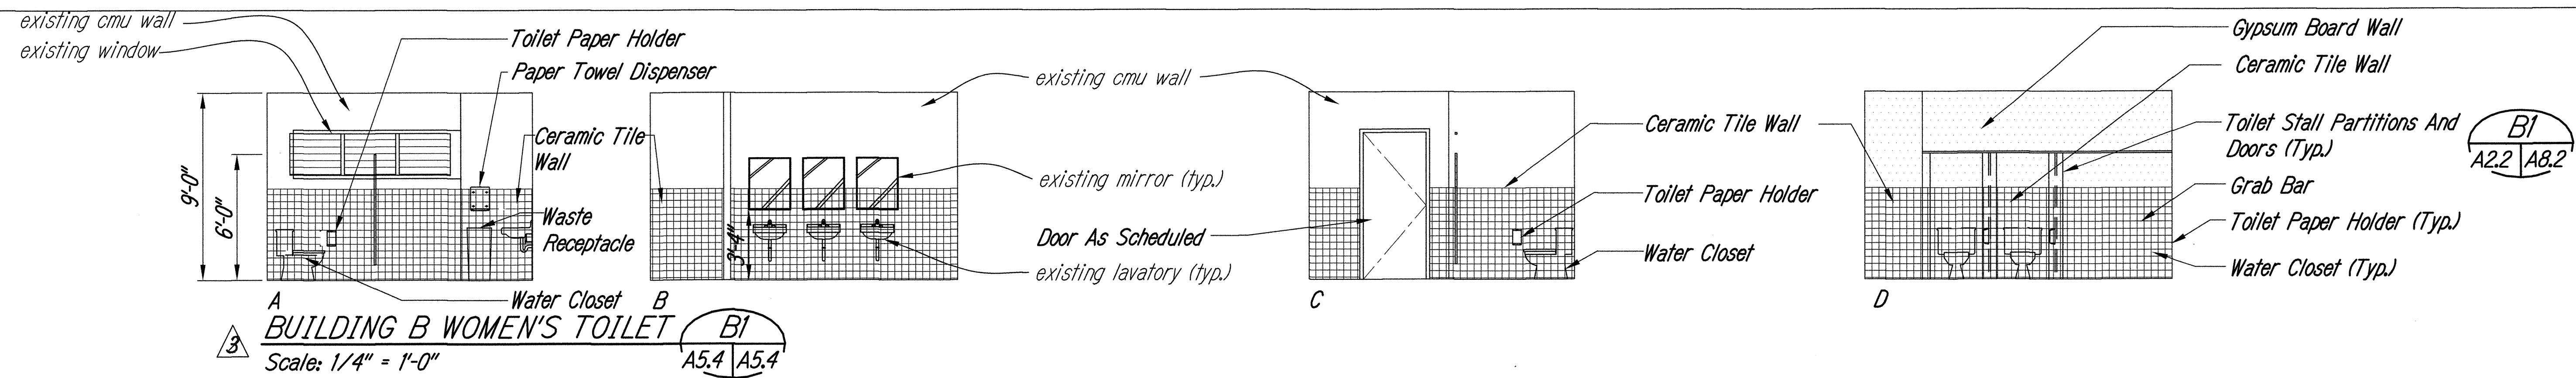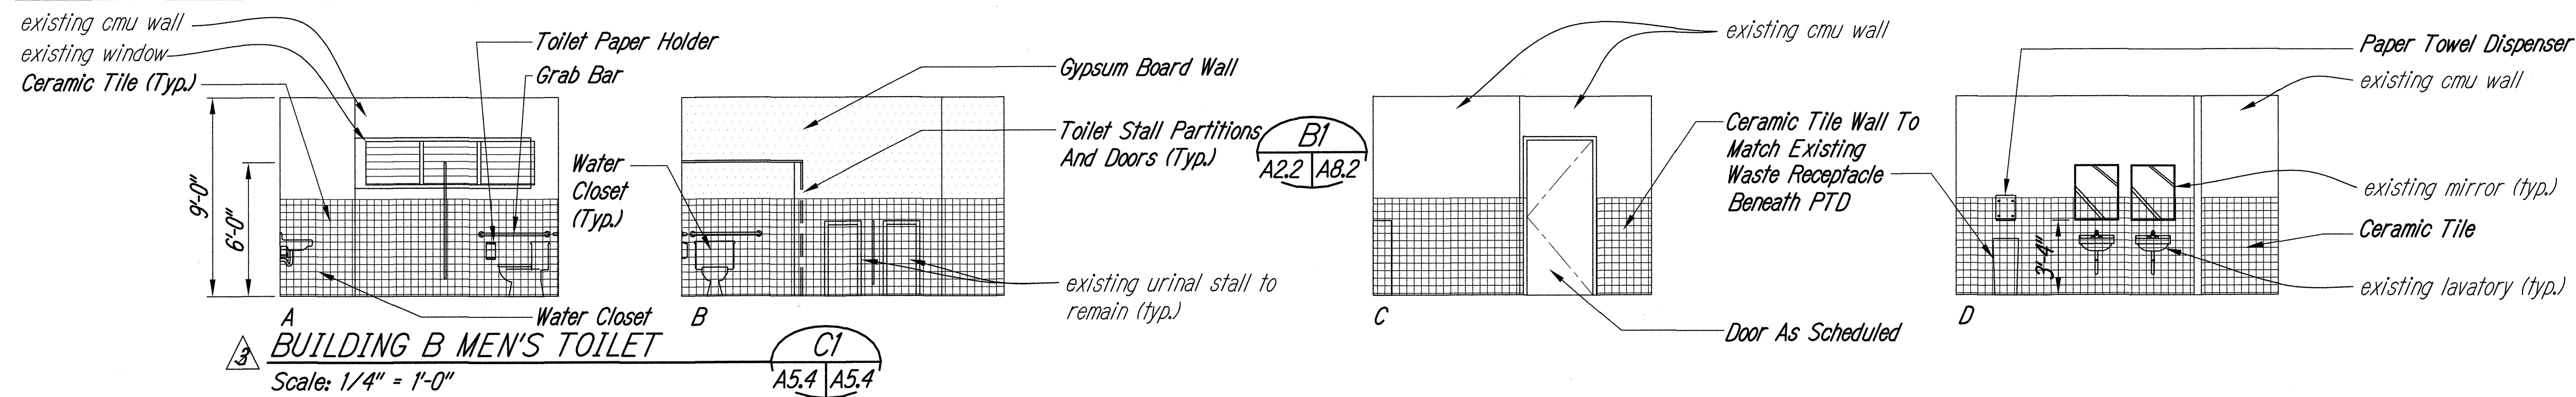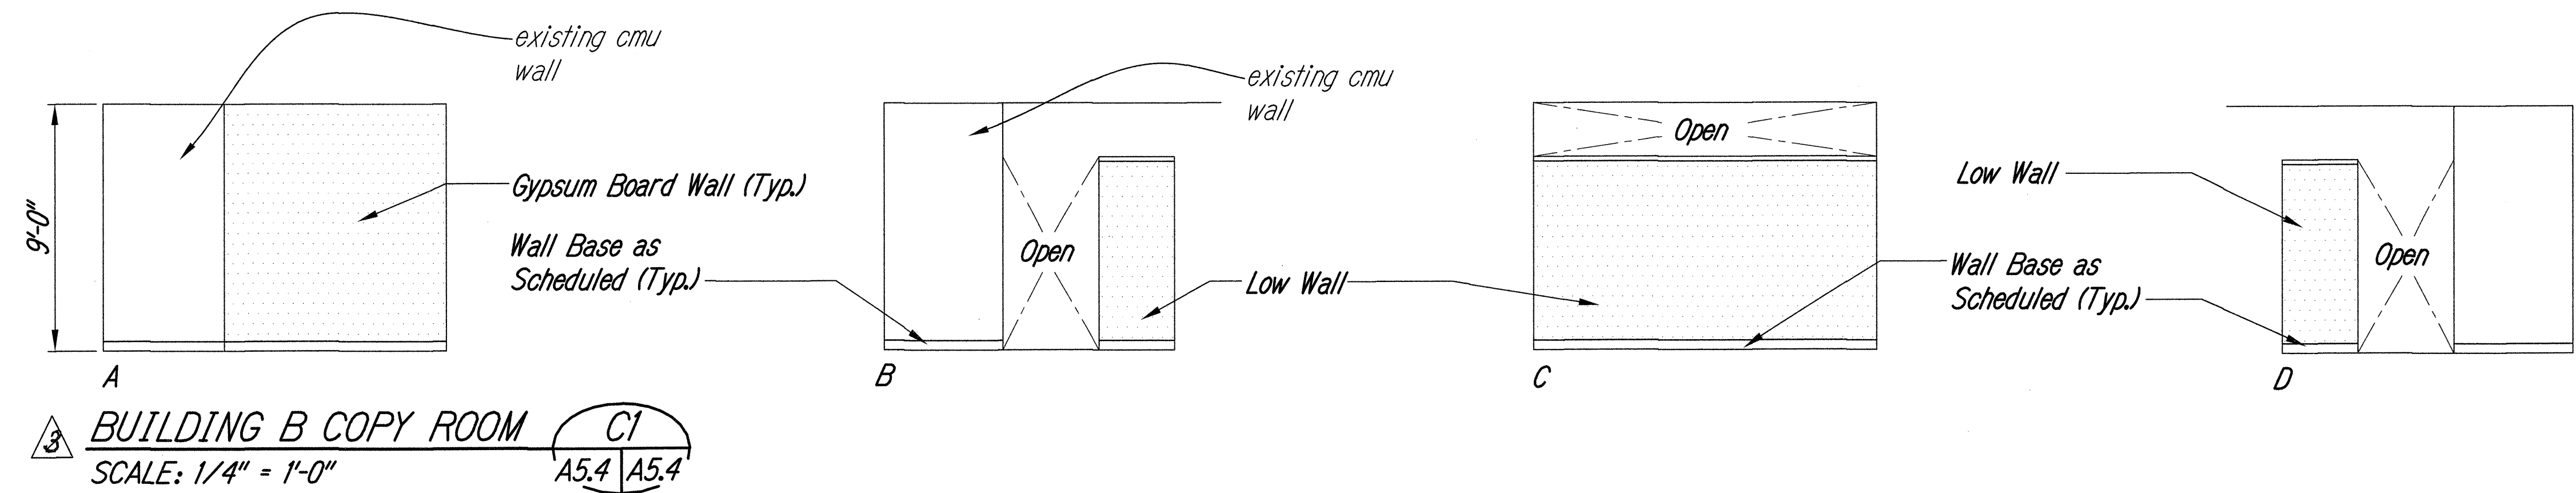

SURVEY PLOTTED BY	DATE
DRAWN BY	
DESIGNED BY	
QUANTITIES BY	
CHECKED BY	
ORIGINAL PLAN	
NOTE BOOK	
No.	

6/5/2014 3 Revised And Added Elevations

DATE REVISION

STATE OF HAWAII
DEPARTMENT OF TRANSPORTATION
HIGHWAYS DIVISION










BUILDING B
INTERIOR ELEVATIONS
MOTOR VEHICLE SAFETY OFFICE
RENOVATION
Project No. HWY-0-02-08

Scale: As Noted Date: APRIL, 2014

SHEET No. **A5.4** OF 57 SHEETS

THIS WORK WAS PREPARED BY ME OR UNDER MY SUPERVISION

FED. ROAD DIST. NO.	STATE	PROJ. NO.	FISCAL YEAR	SHEET NO.	TOTAL SHEETS
HAWAII	HAW.	HWY-0-02-08	2014	AD227	57

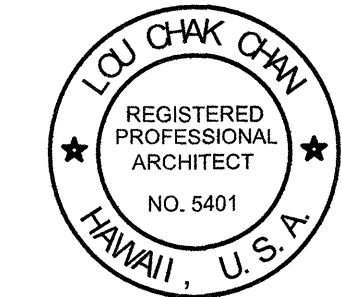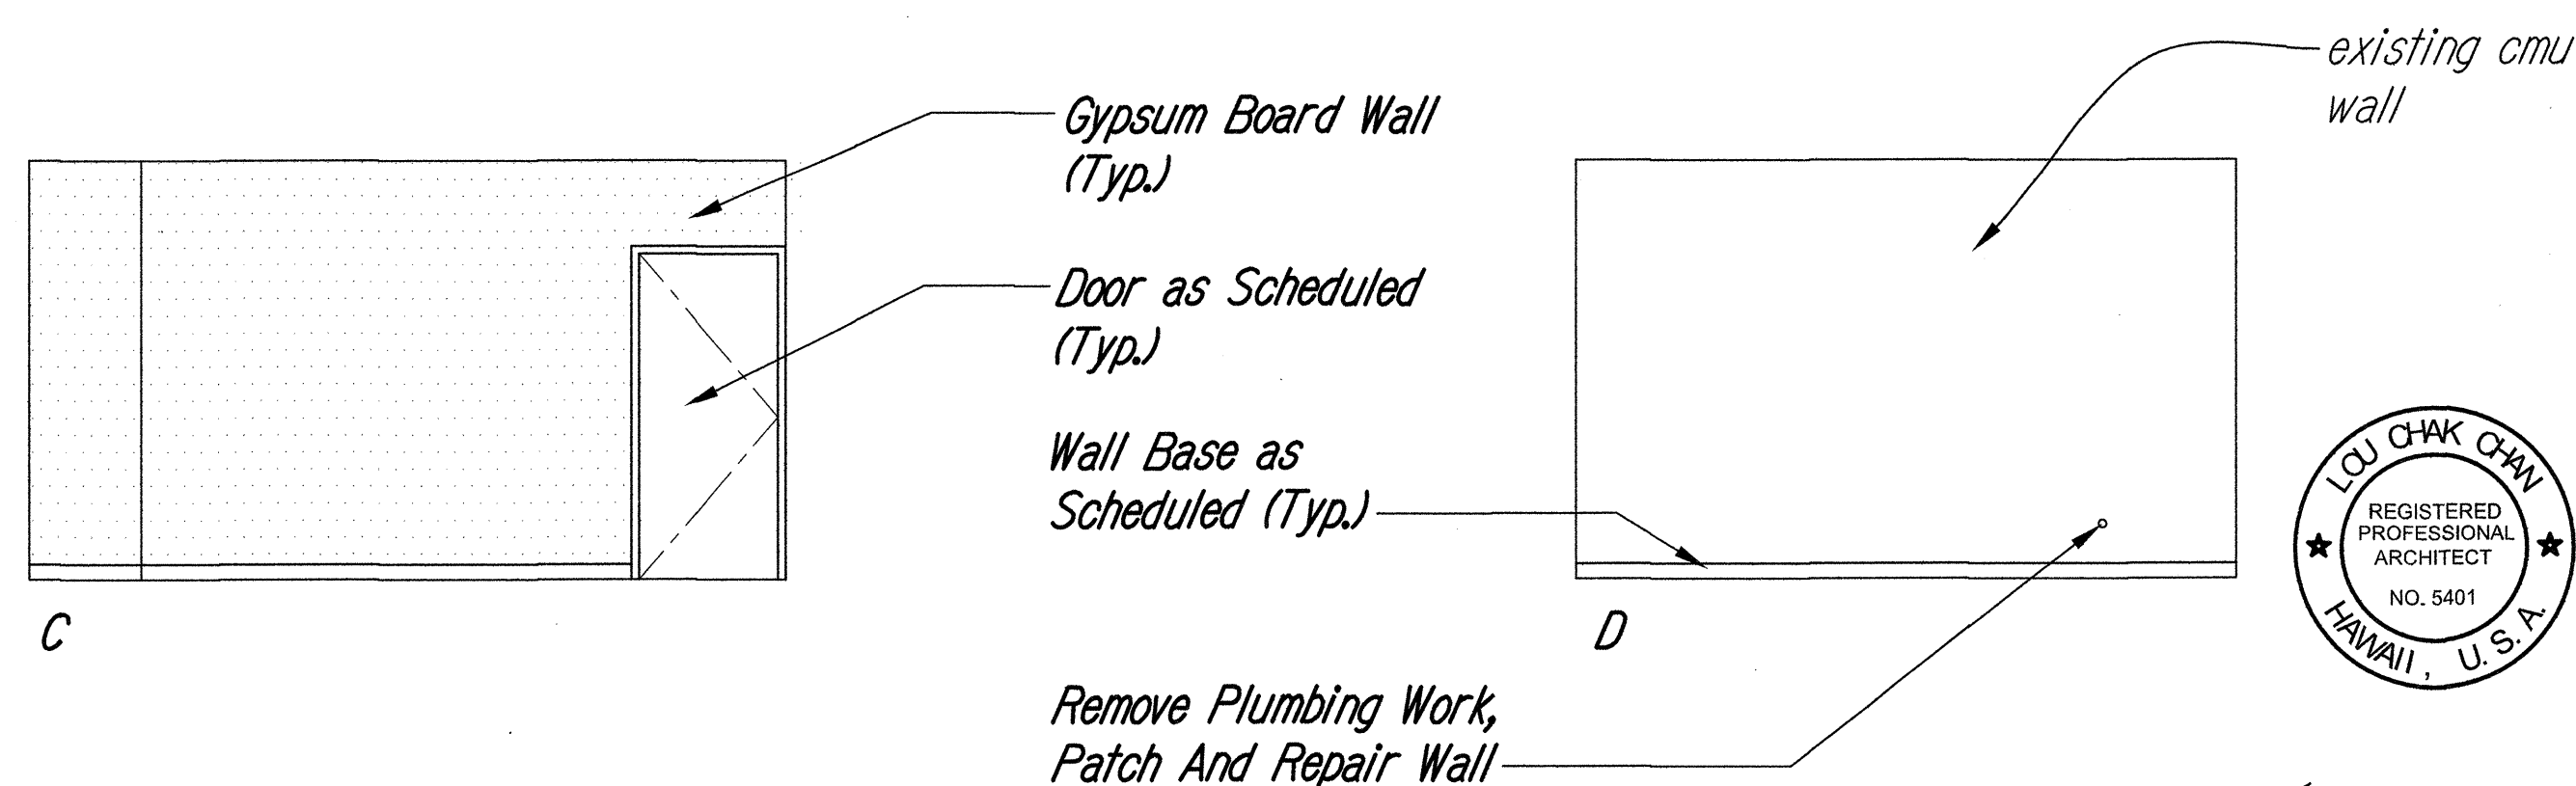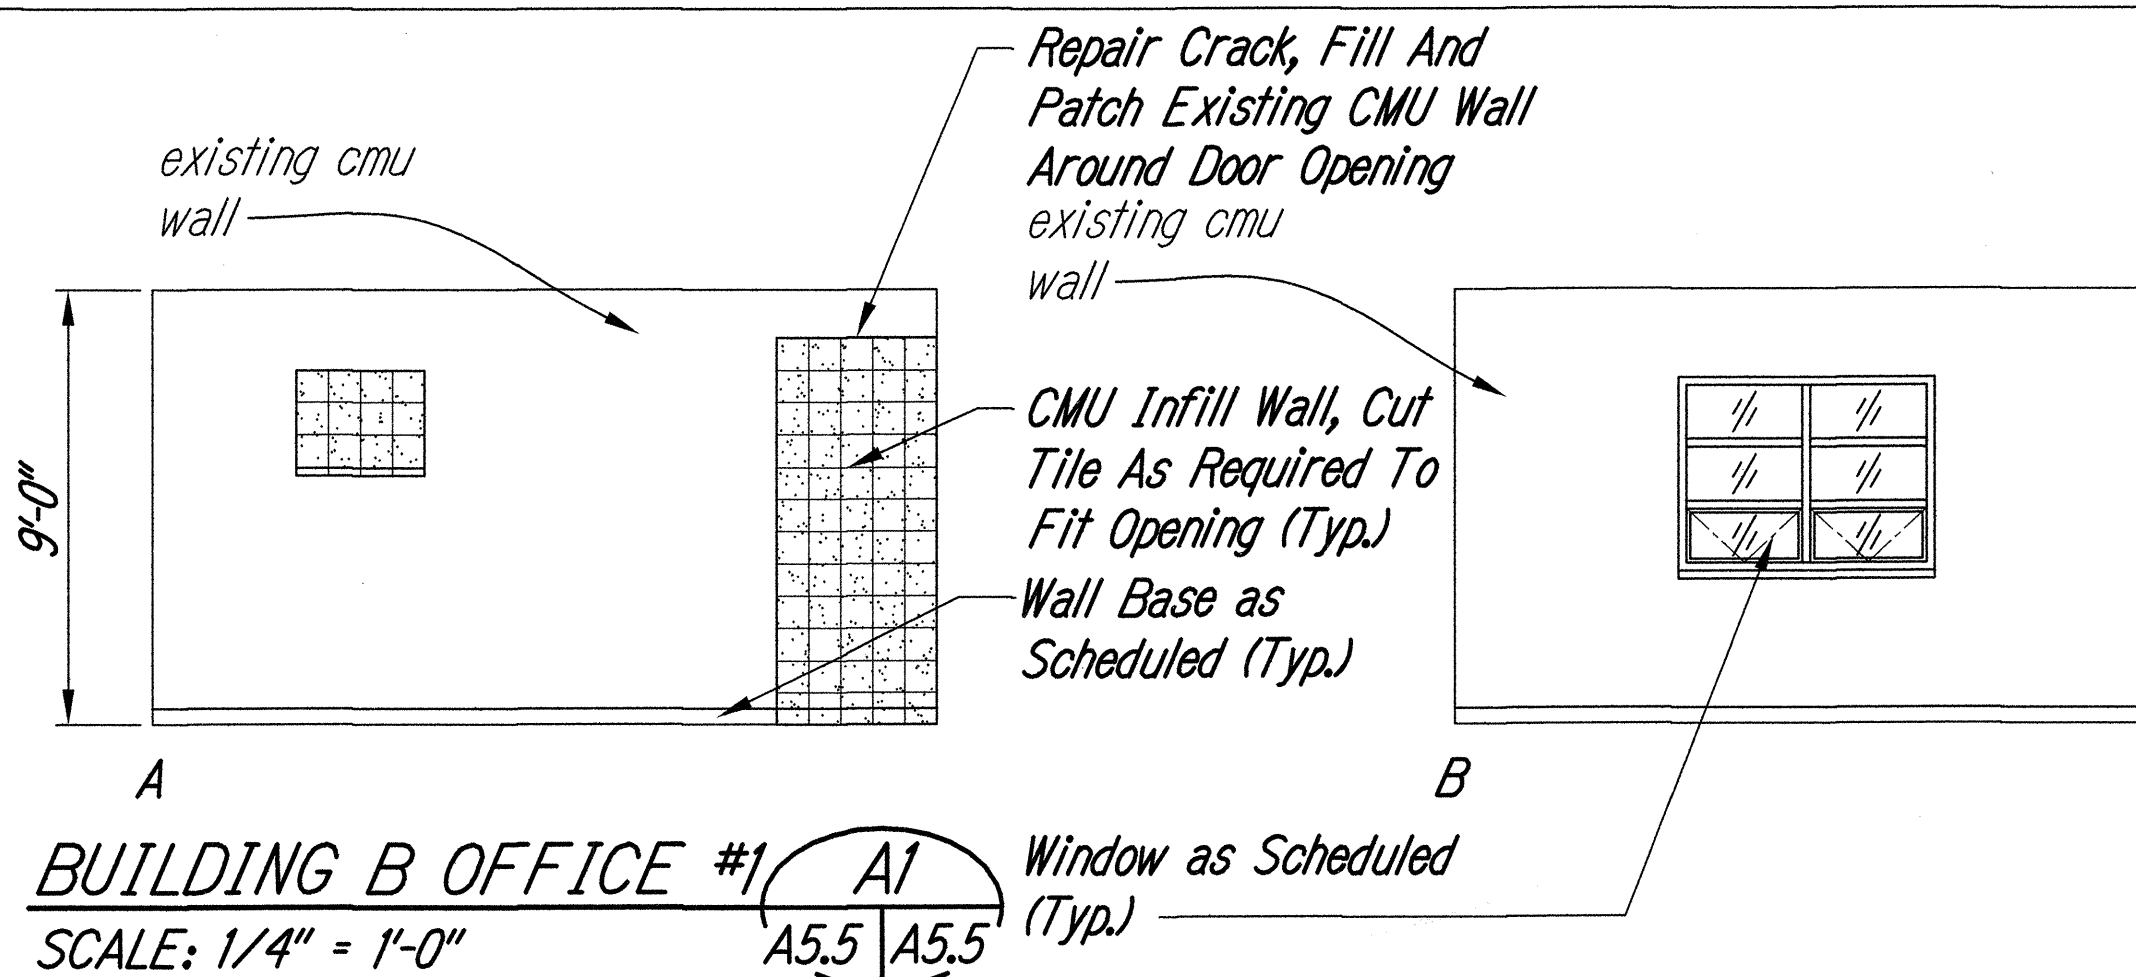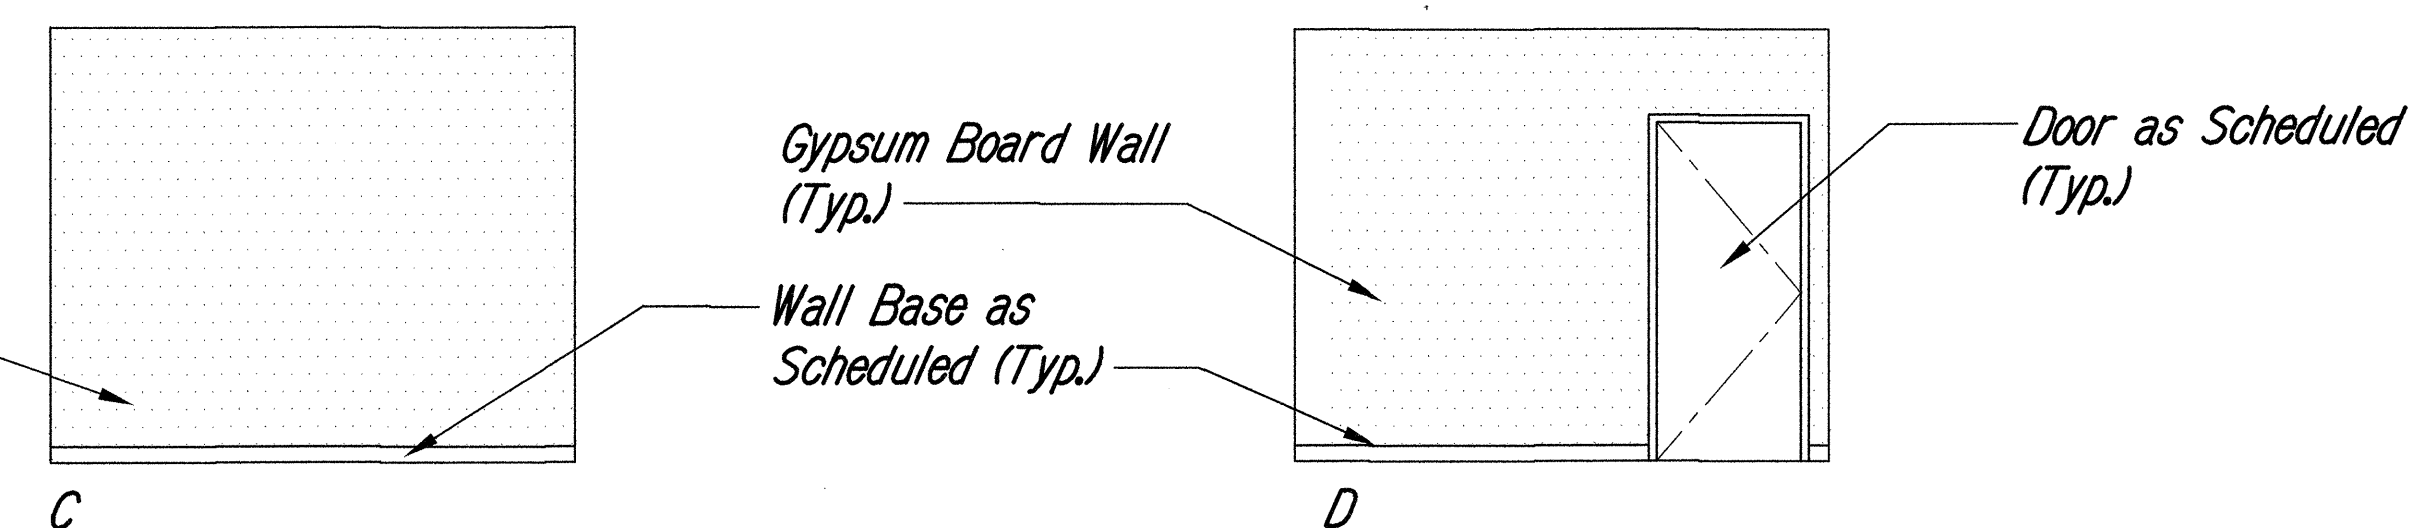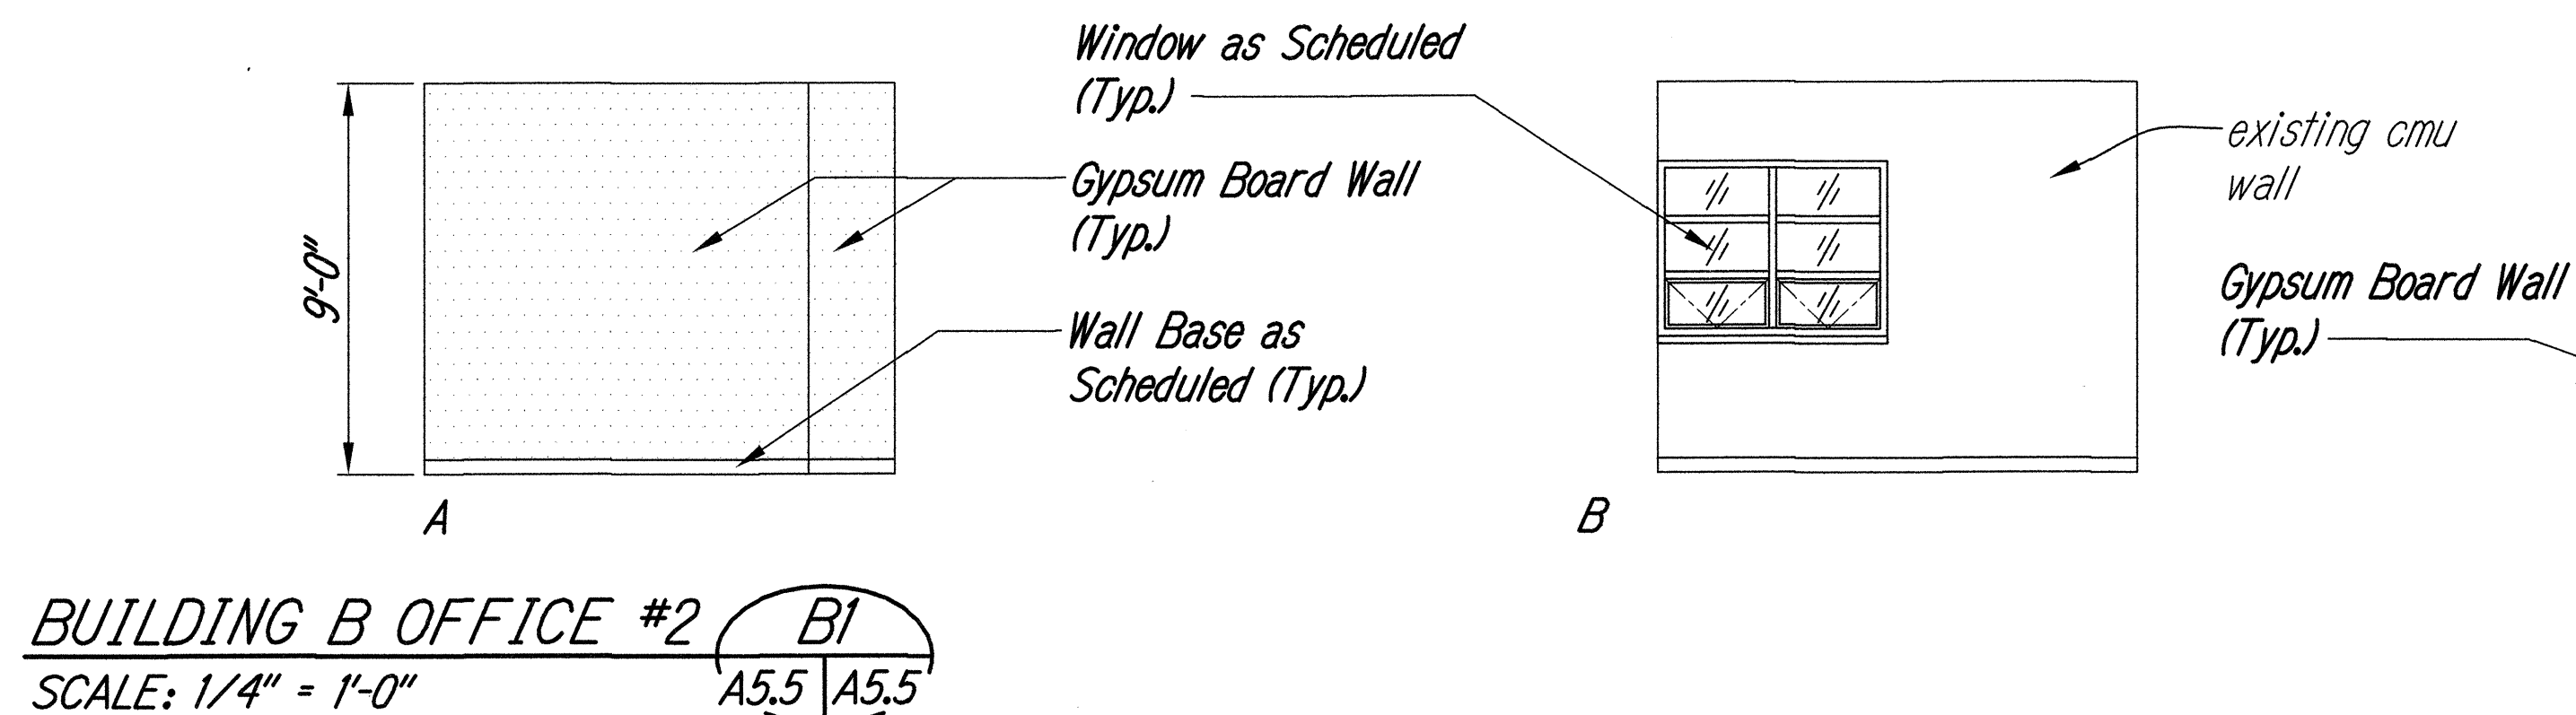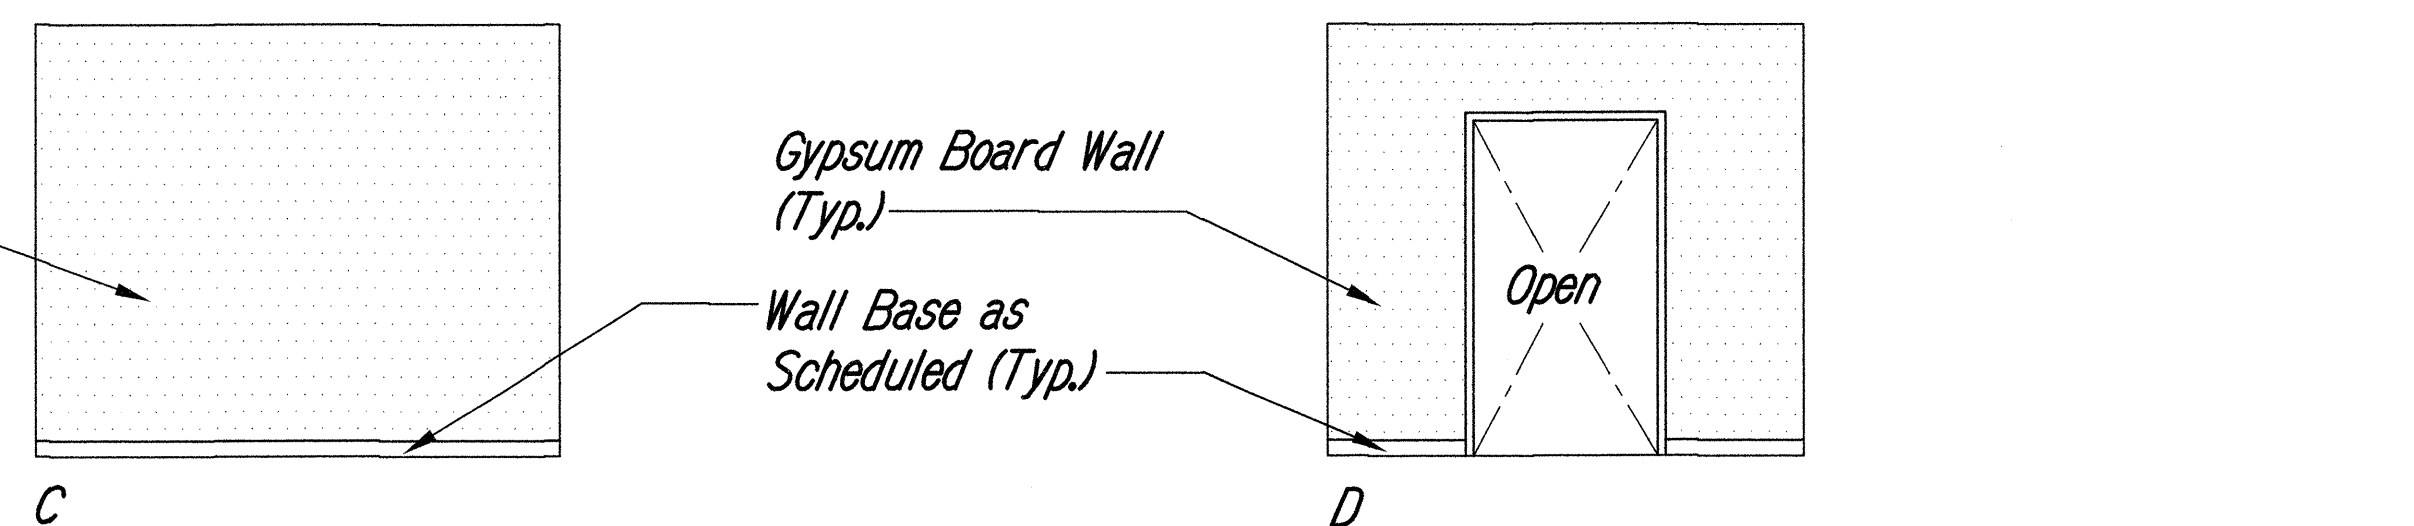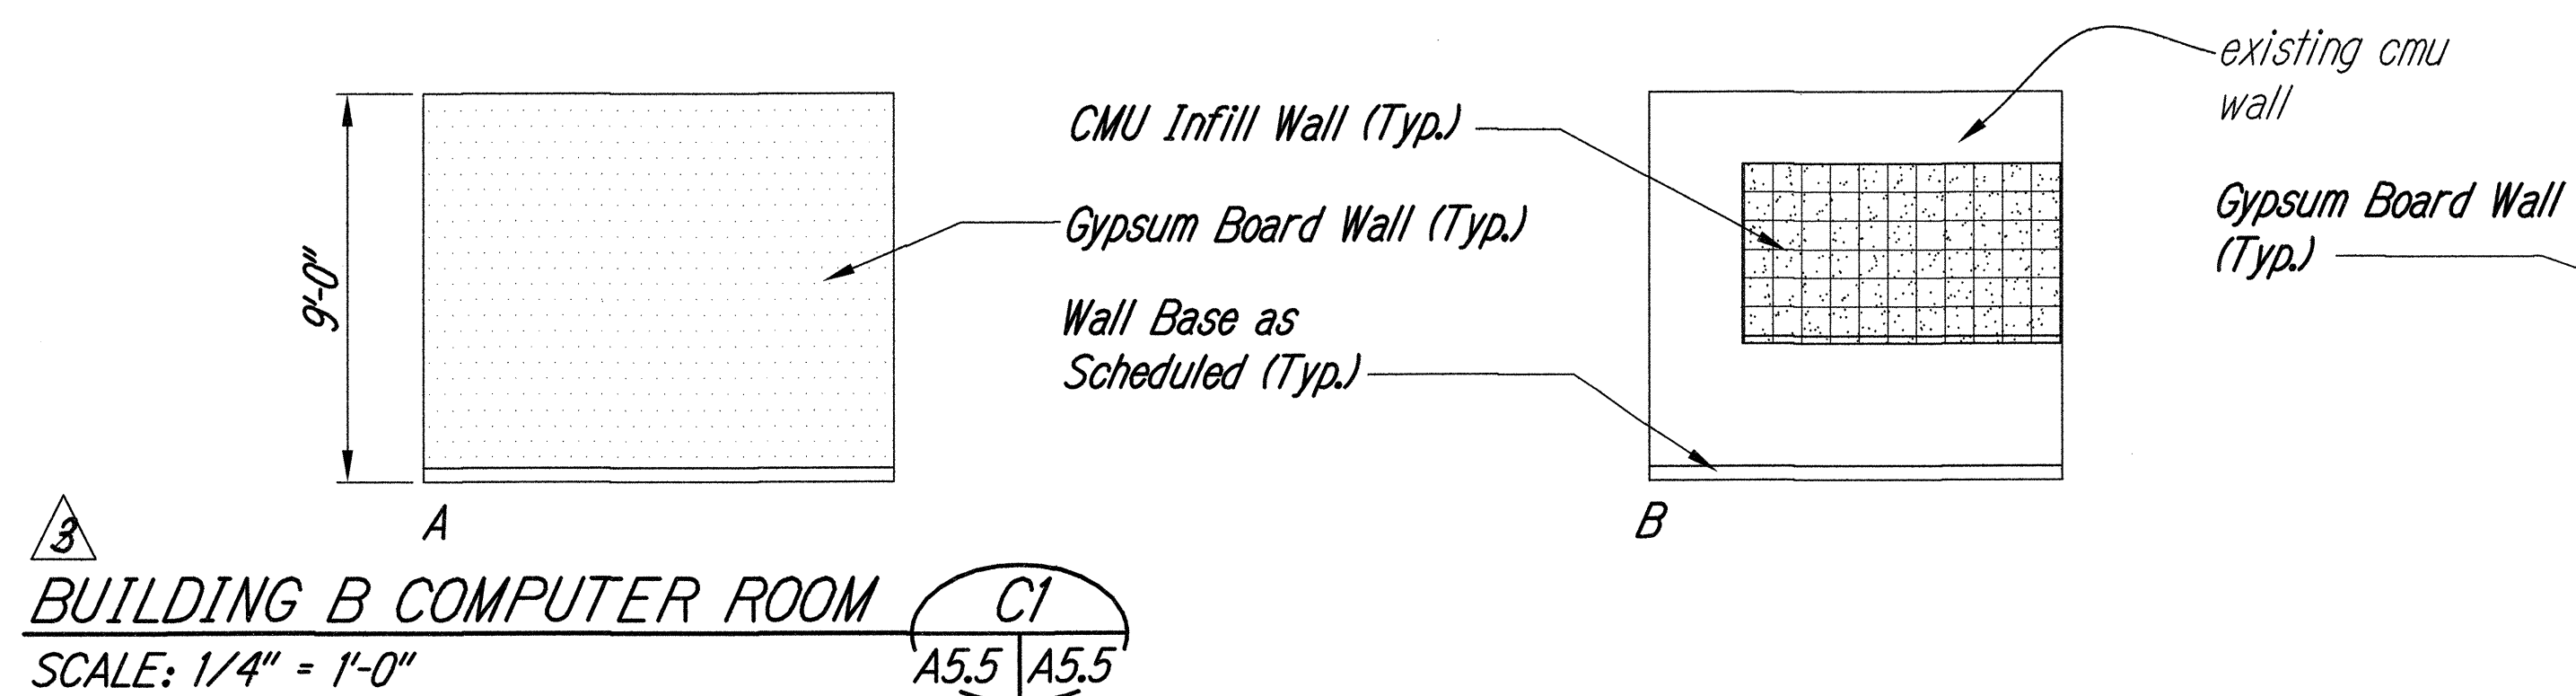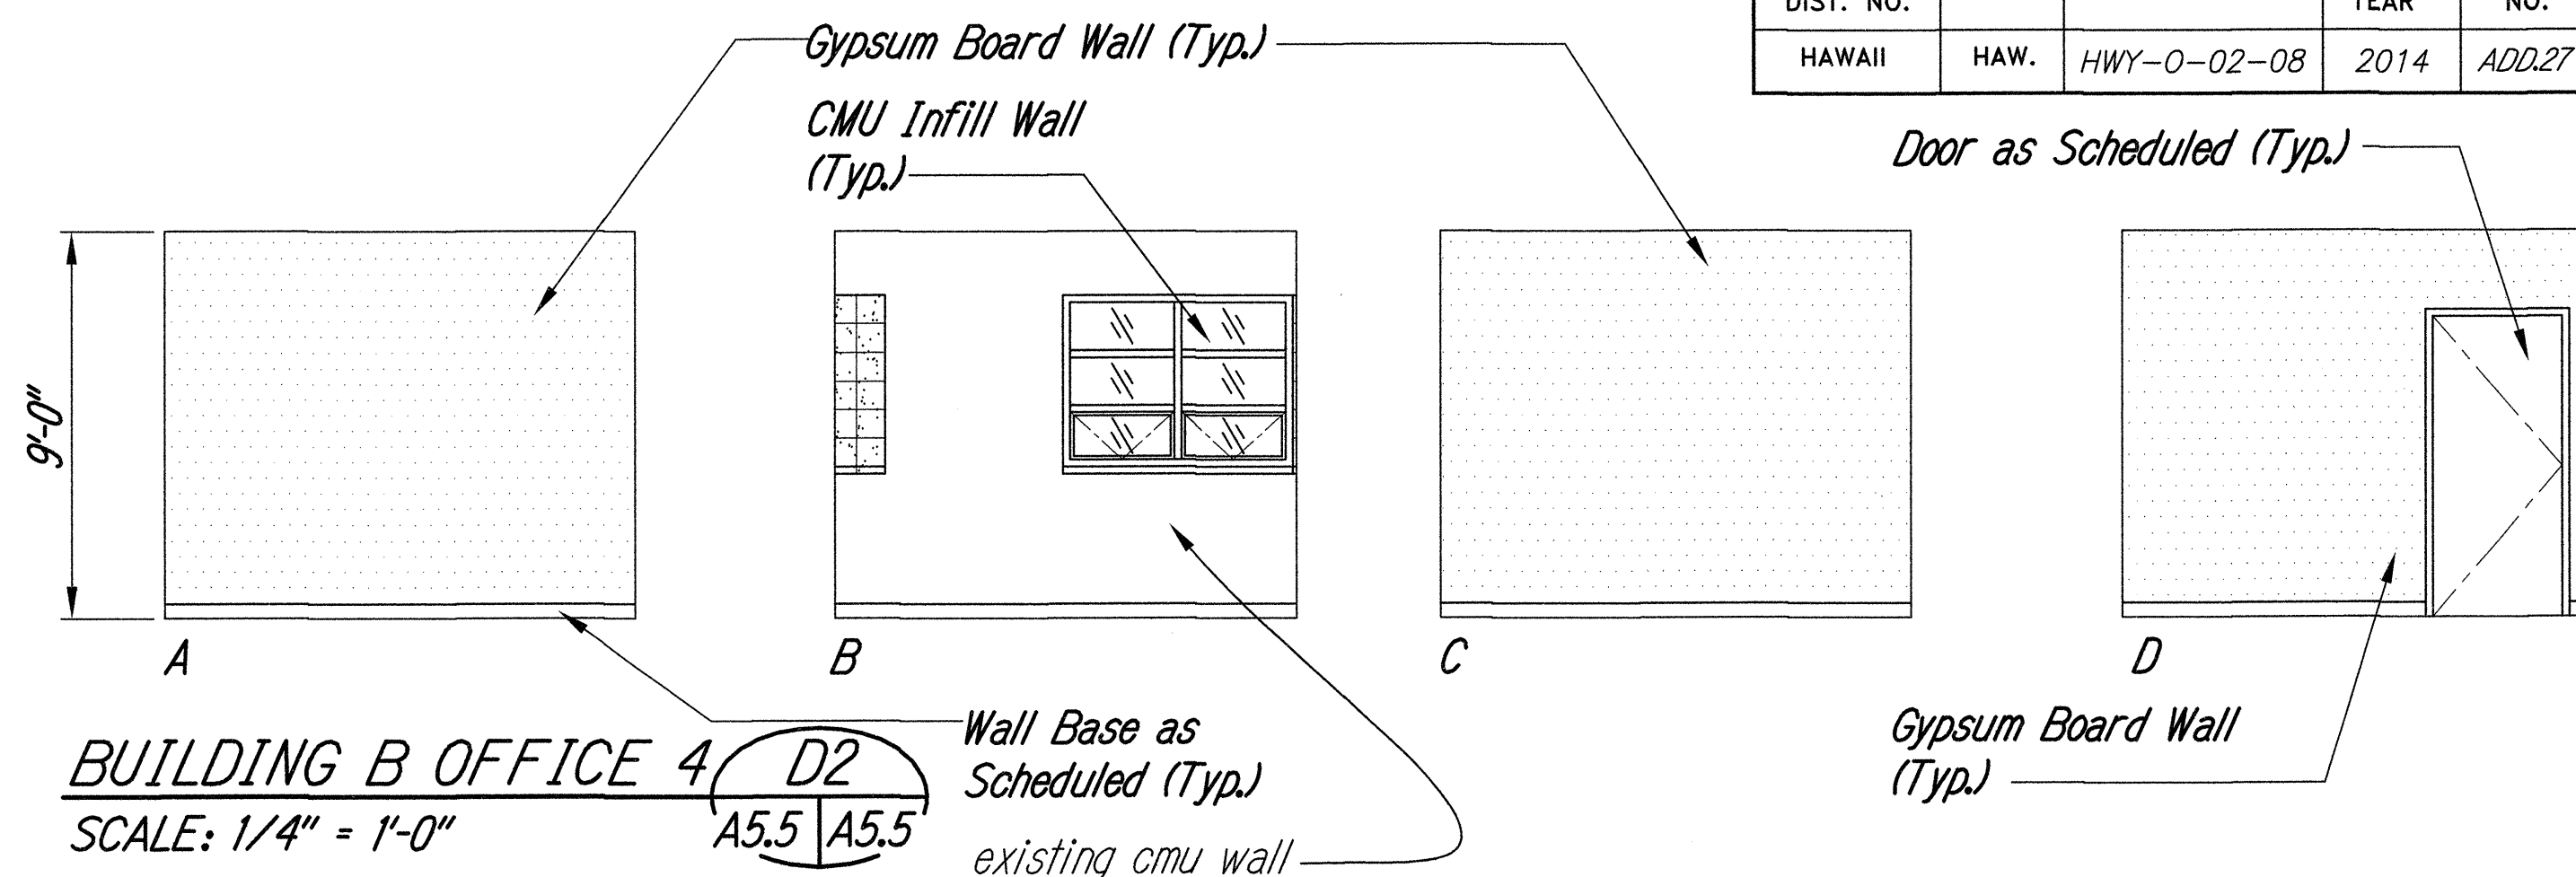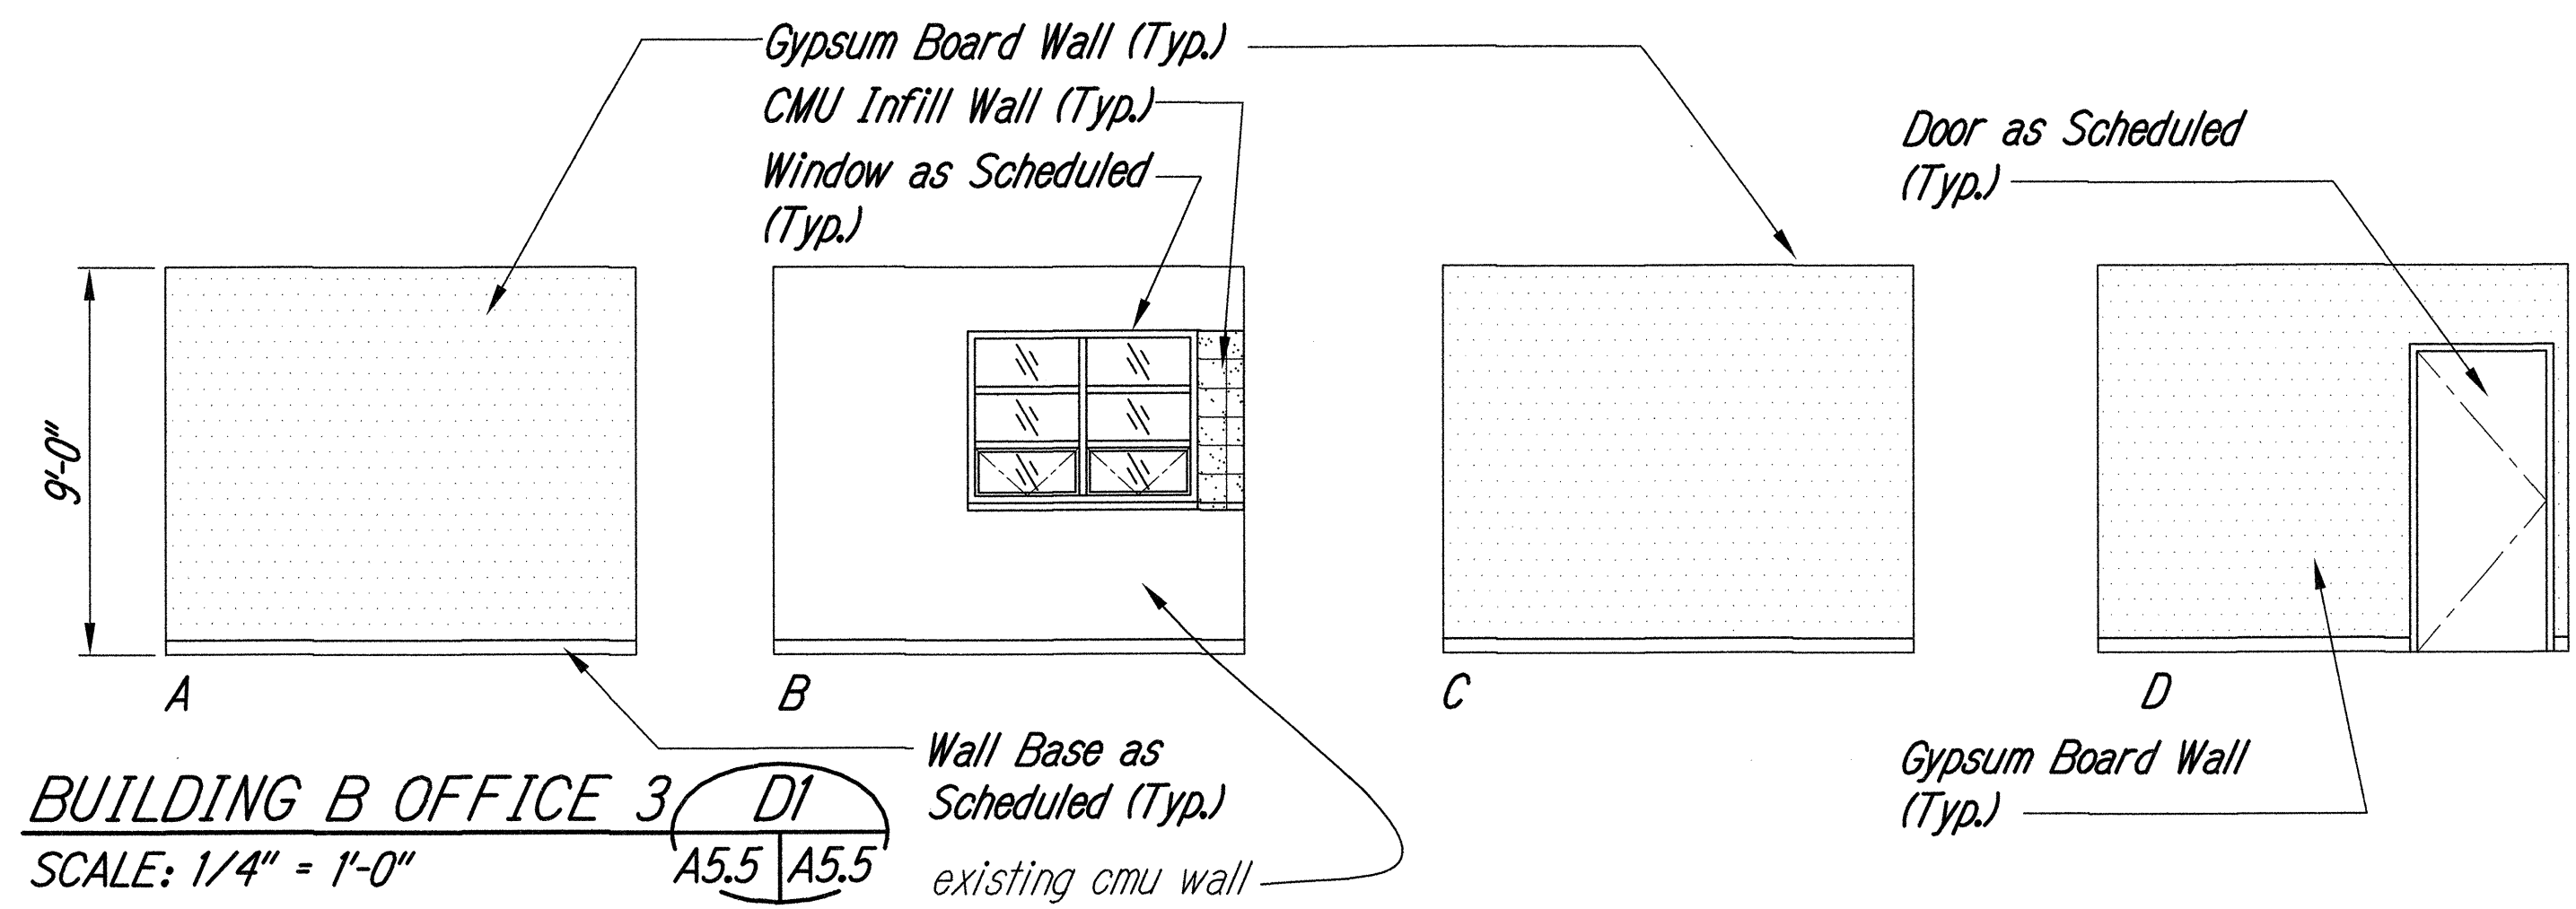

6/5/2014	Revised Elevation Title
DATE	REVISION
STATE OF HAWAII DEPARTMENT OF TRANSPORTATION HIGHWAYS DIVISION	
BUILDING B INTERIOR ELEVATIONS MOTOR VEHICLE SAFETY OFFICE RENOVATION Project No. HWY-0-02-08	
Scale: As Noted	Date: APRIL, 2014

SHEET No. A5.5 OF 57 SHEETS

ADD.27