

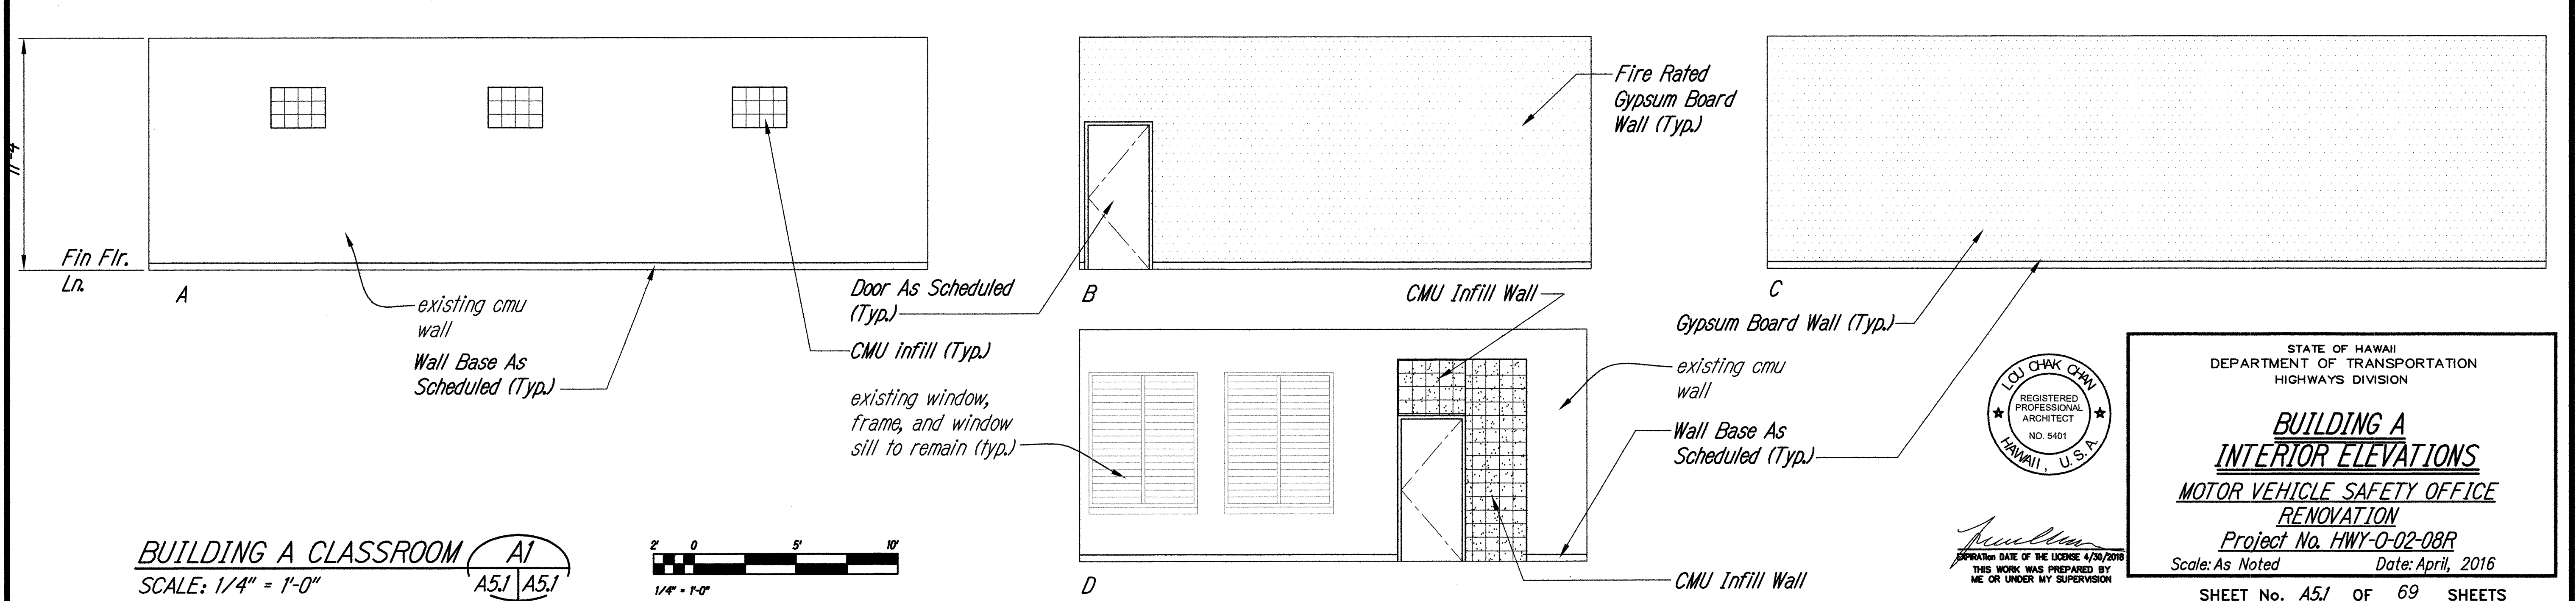
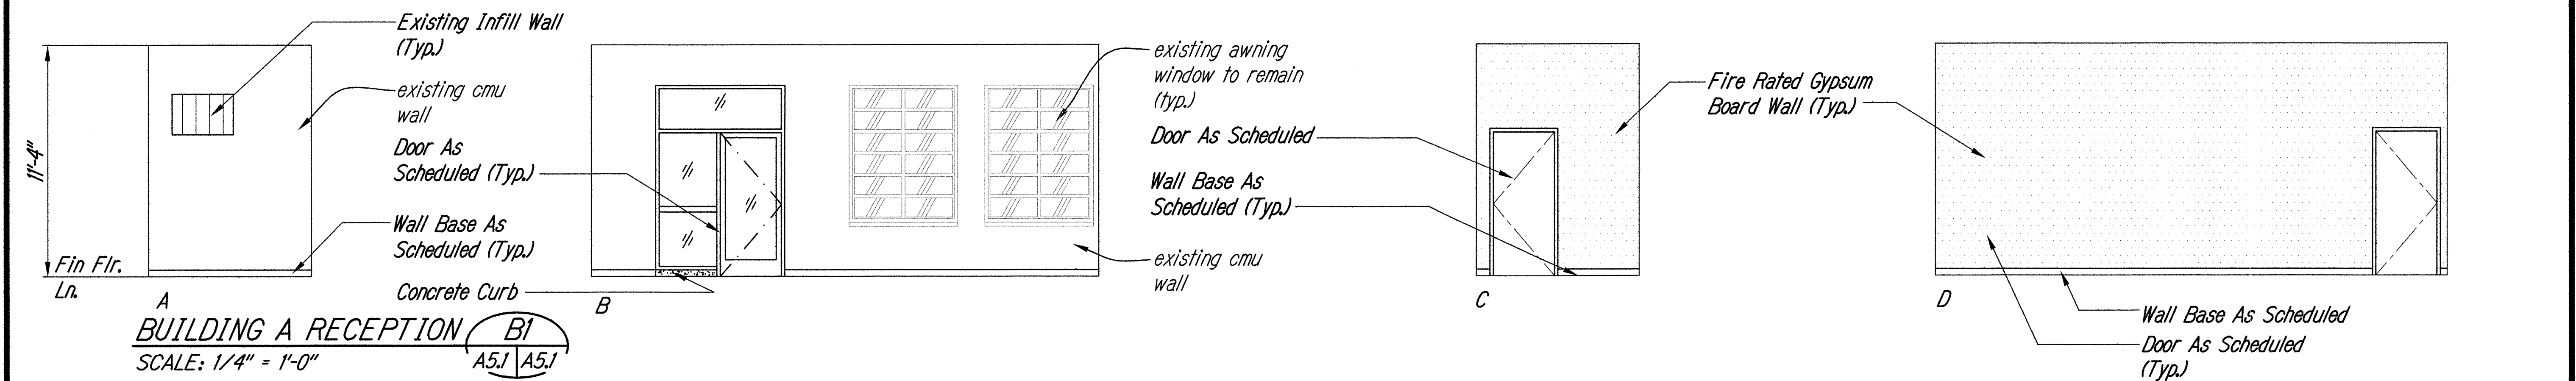
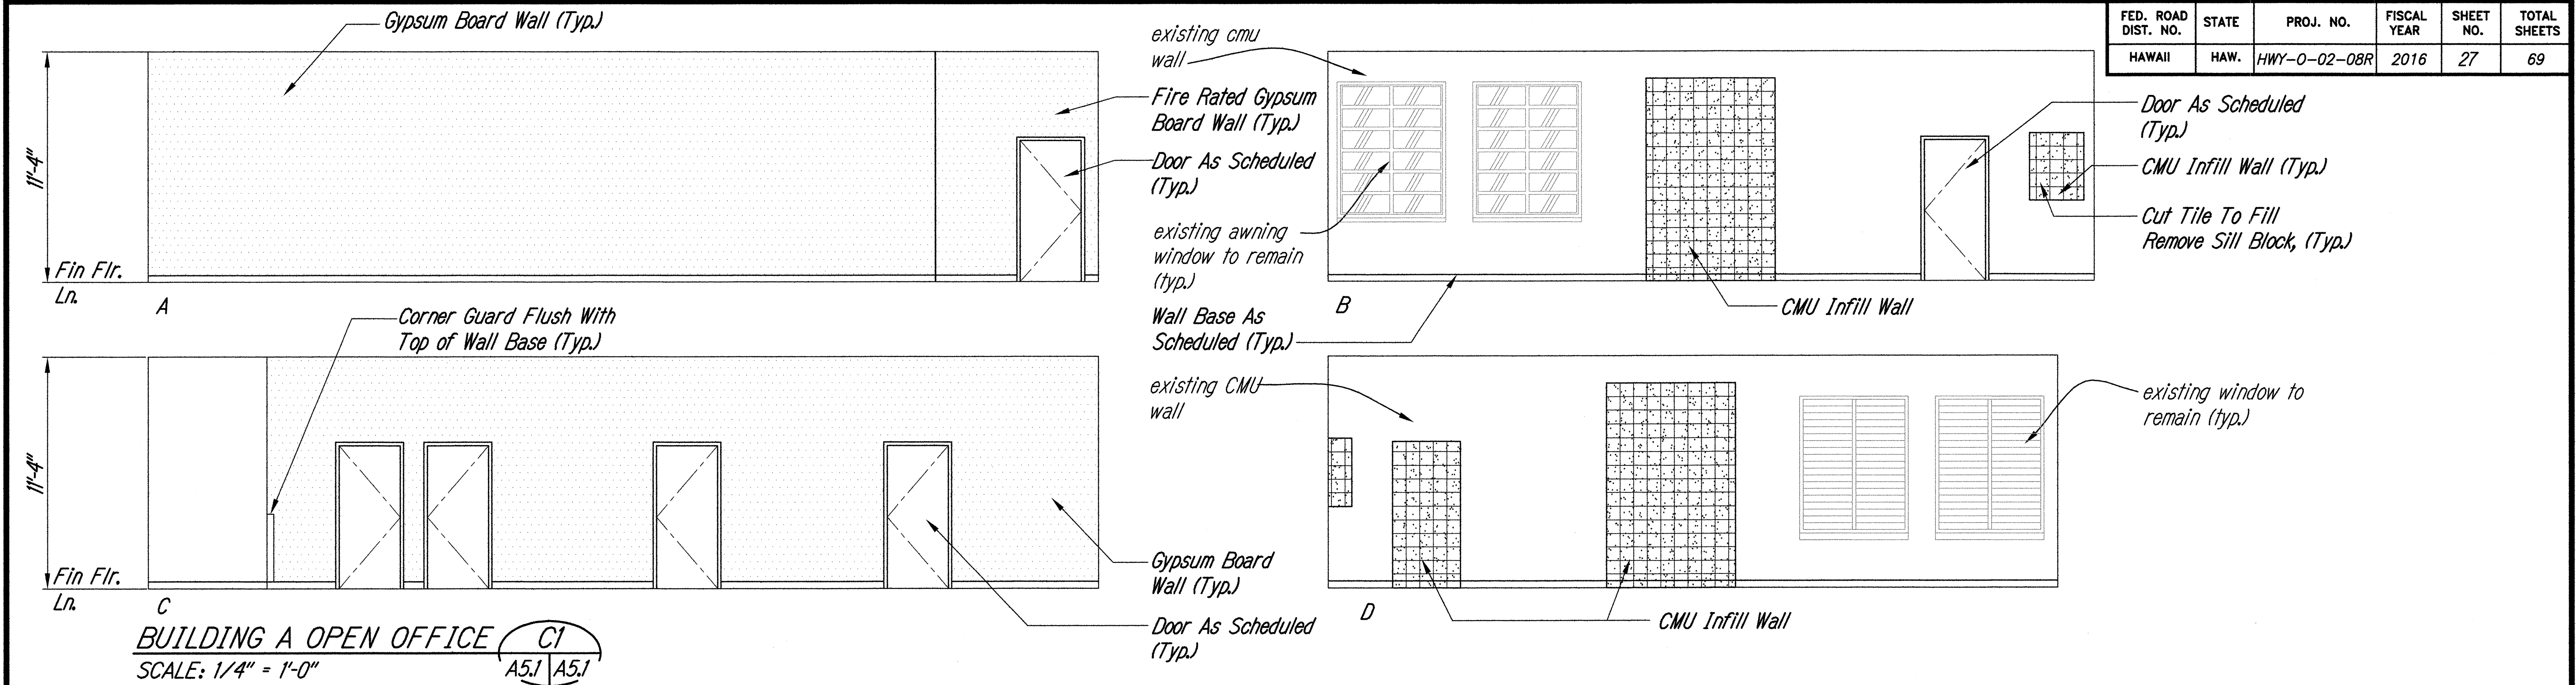
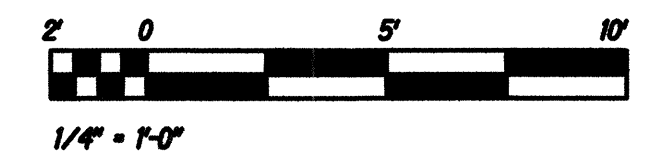
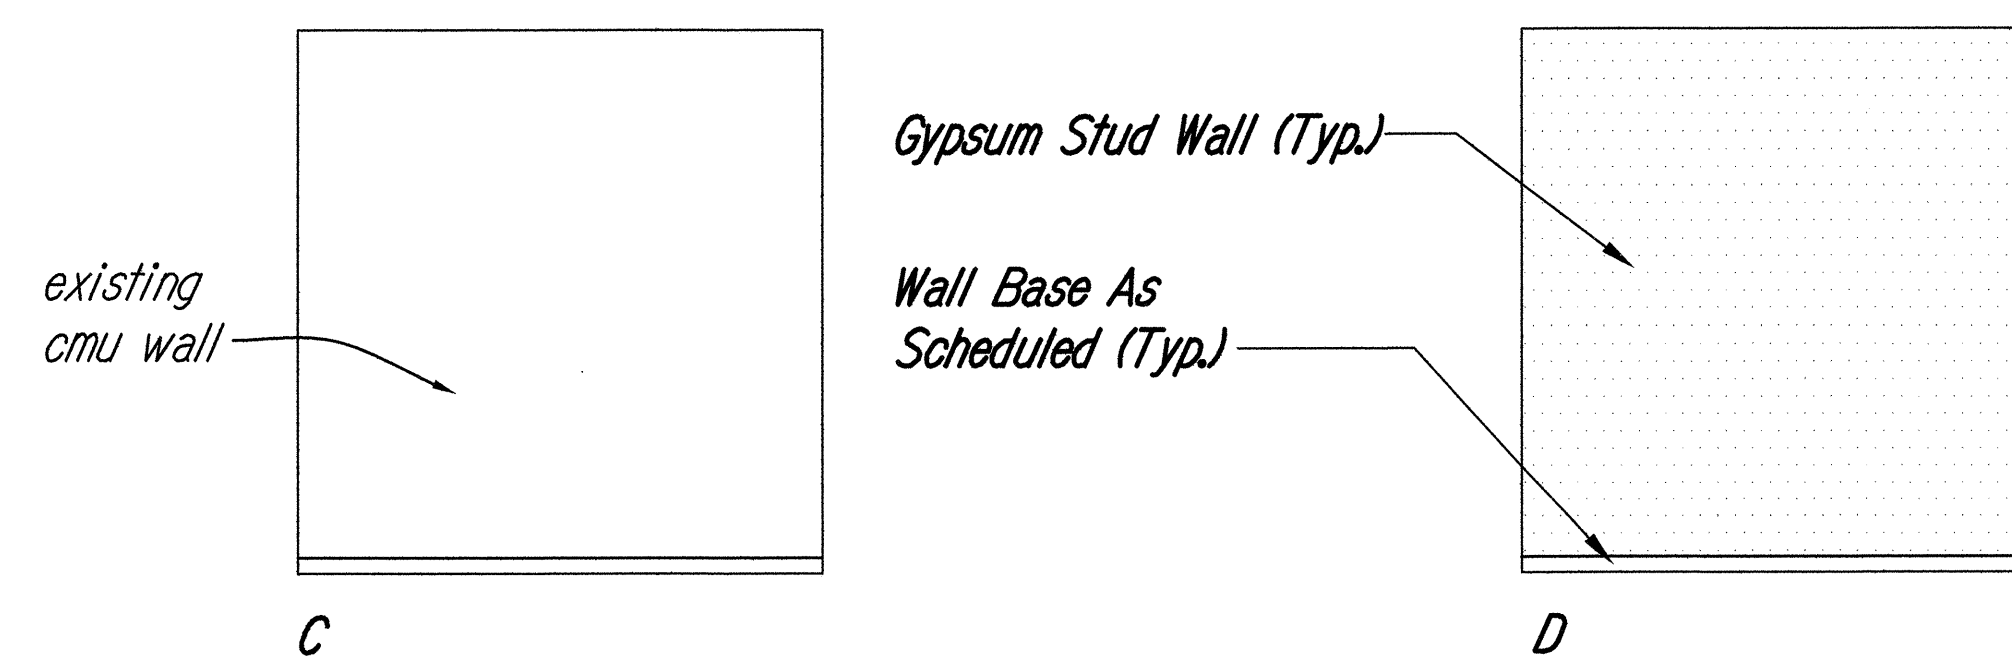
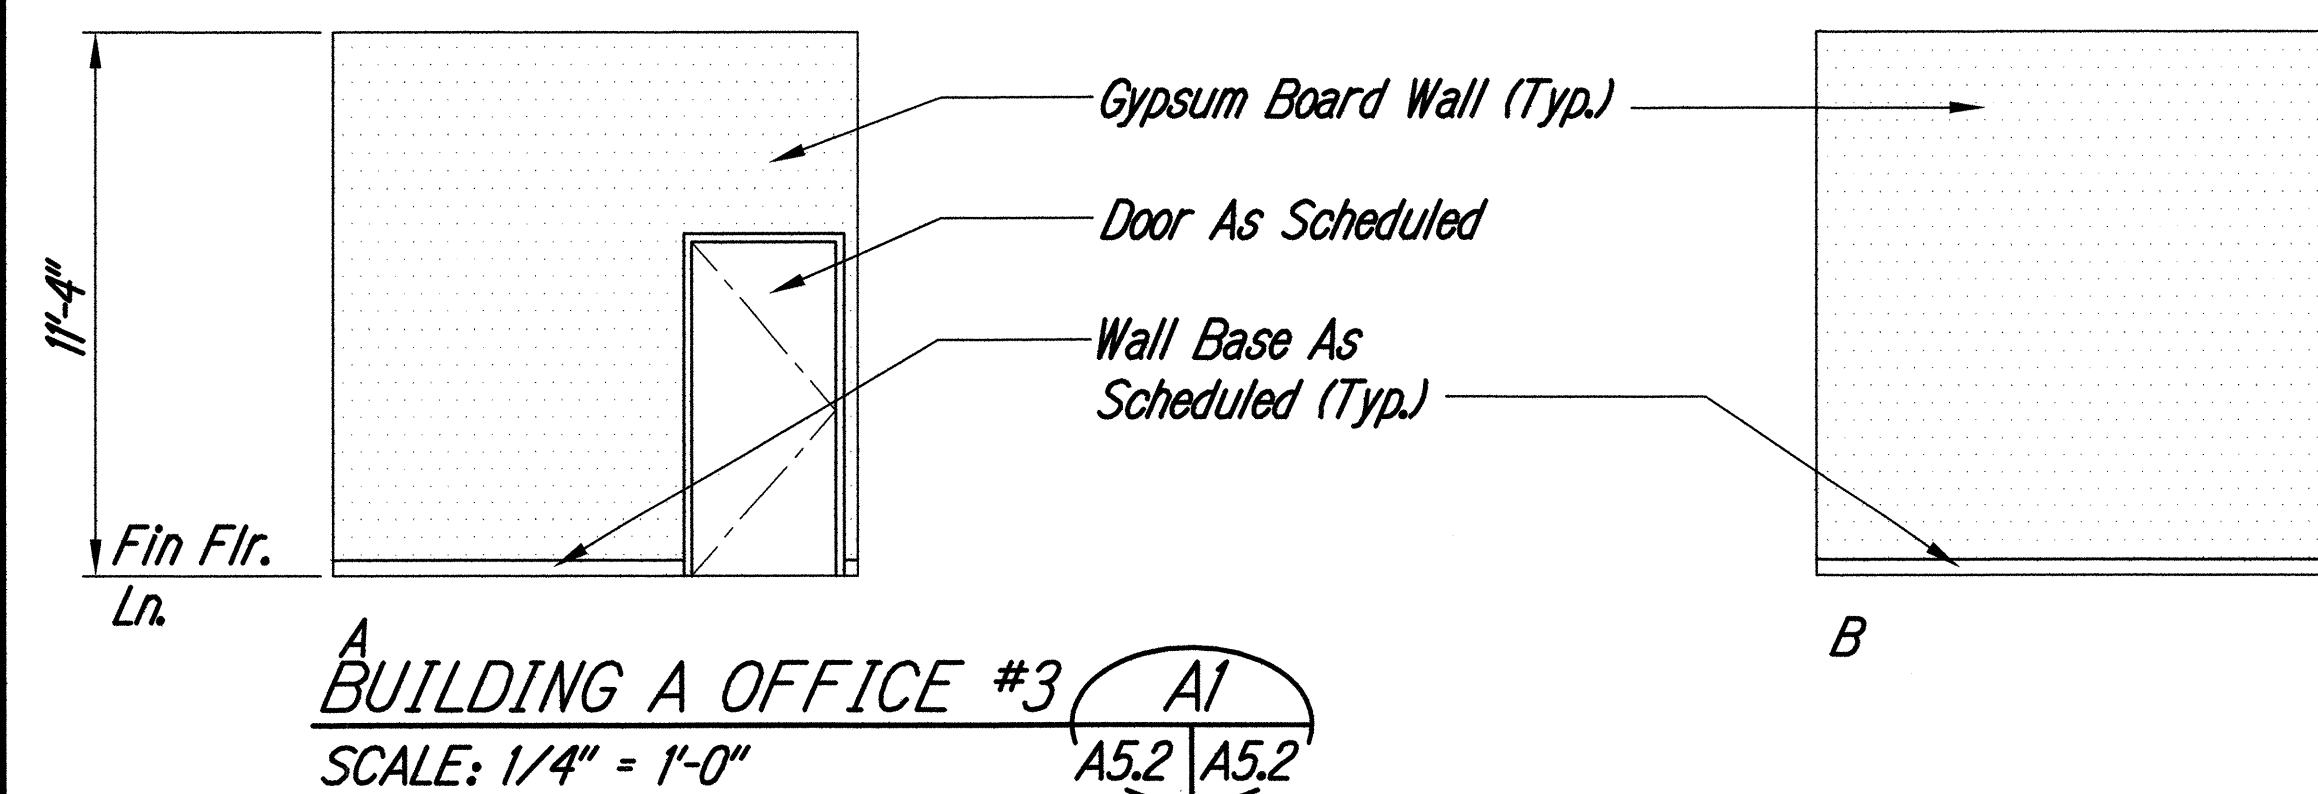
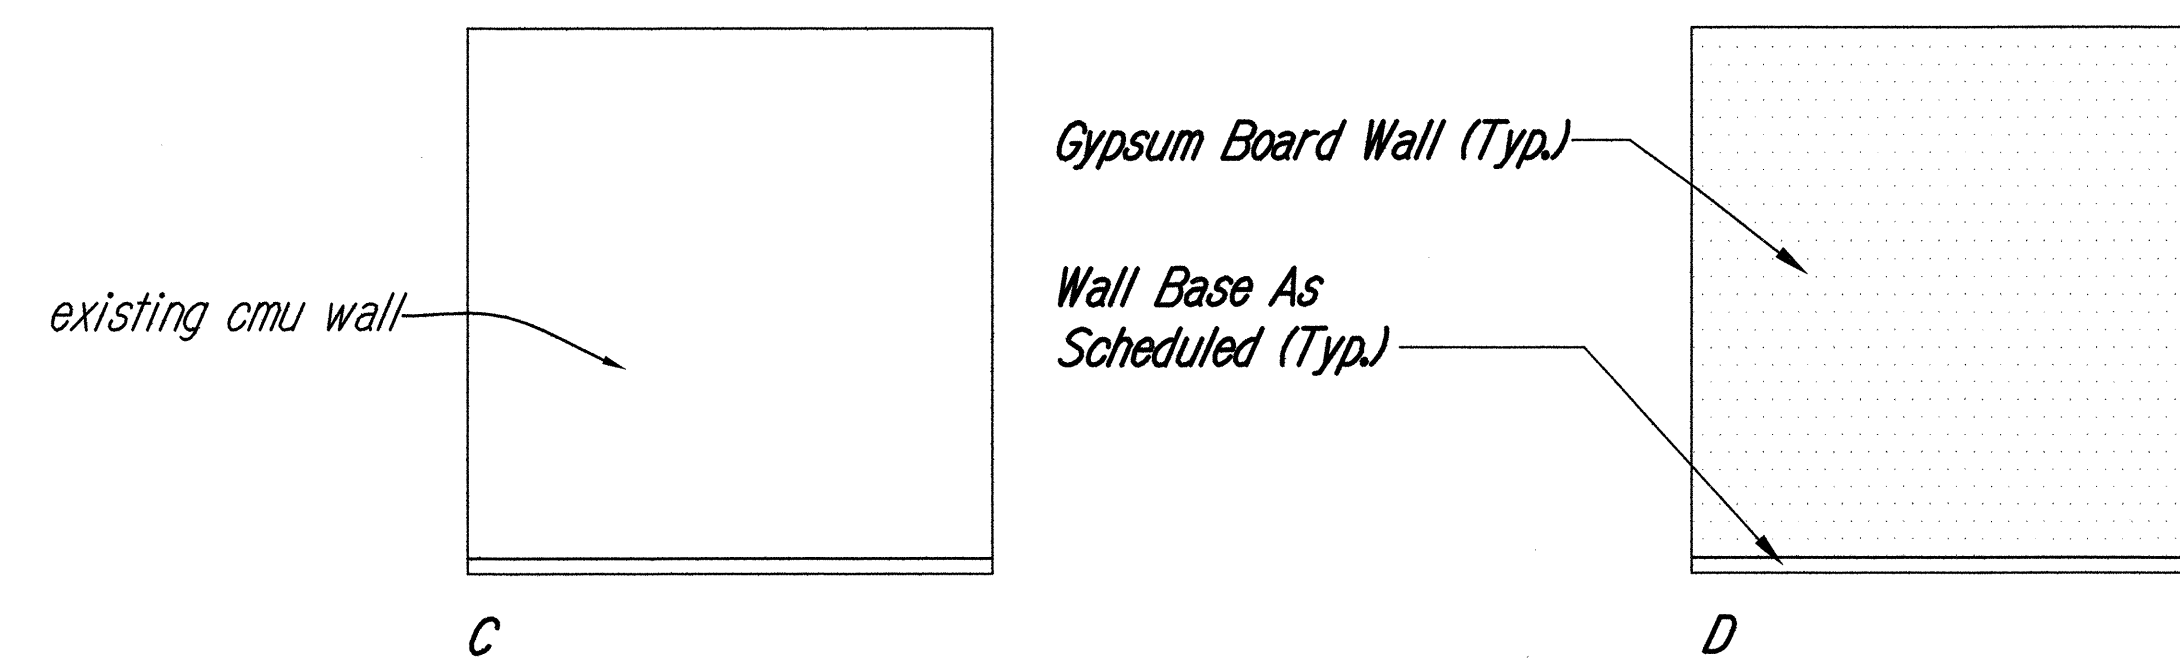
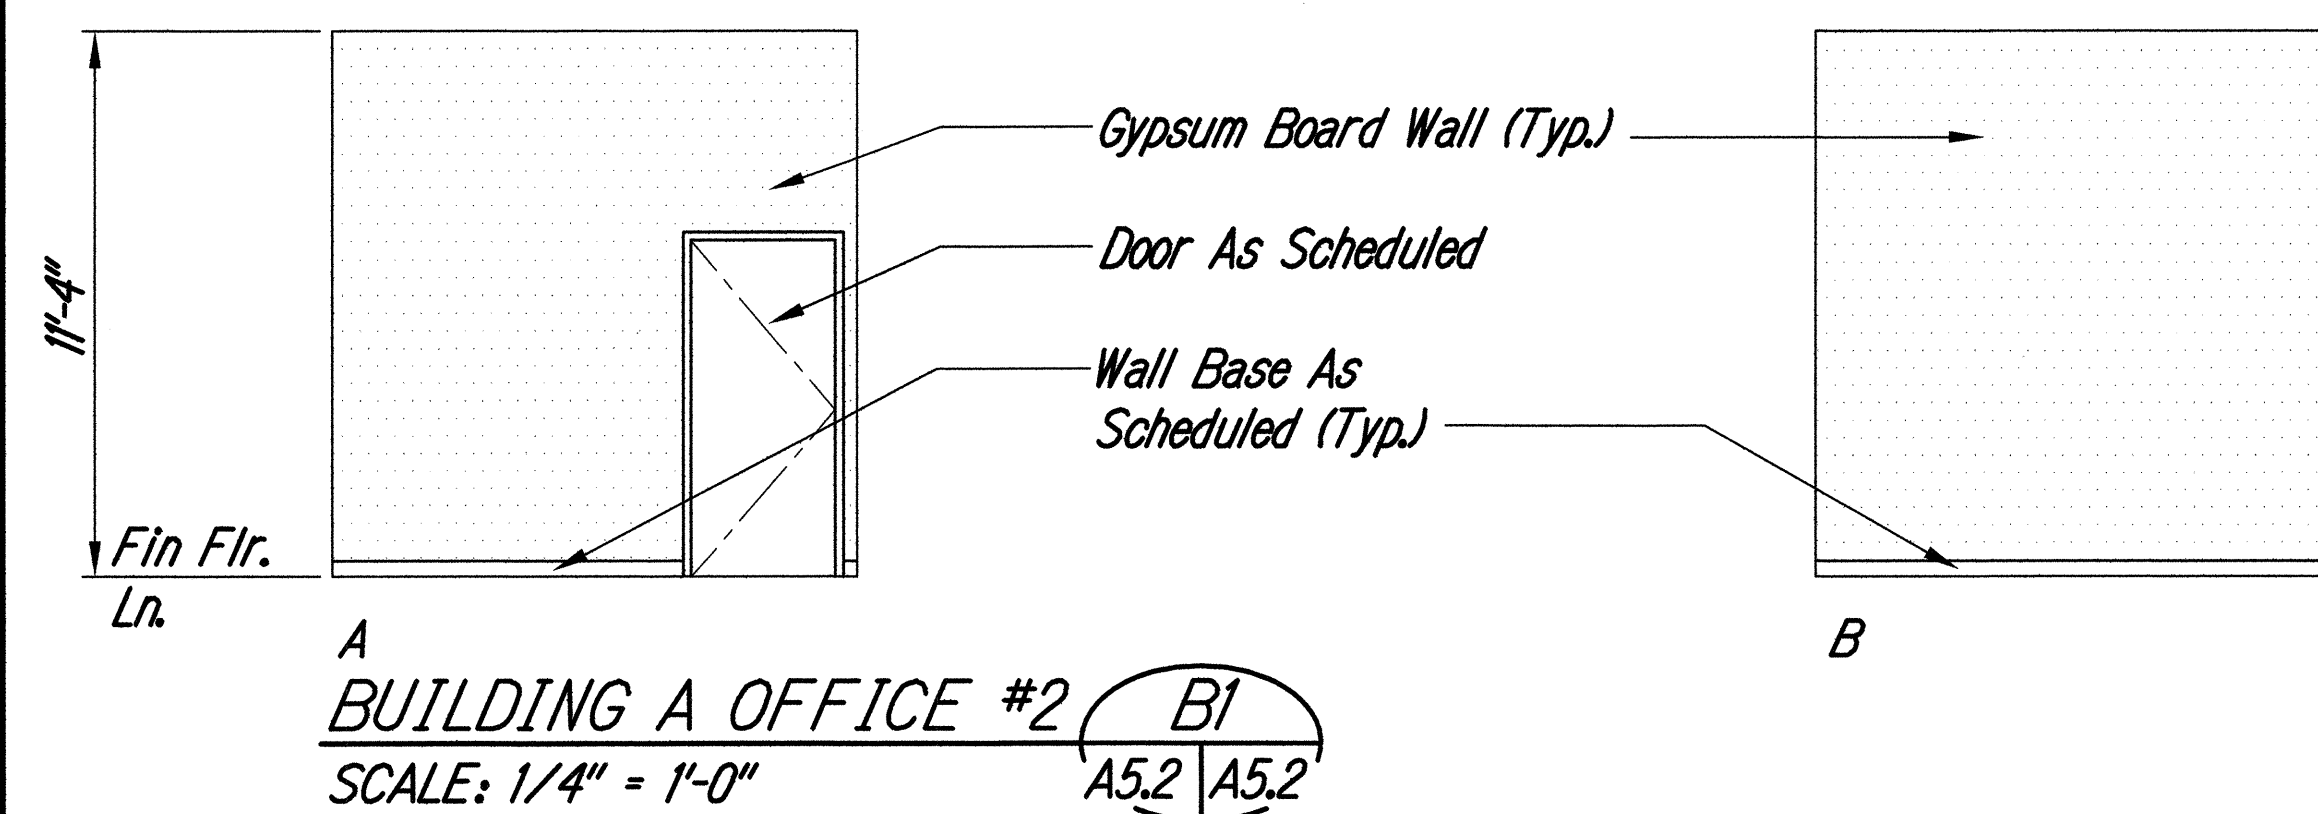
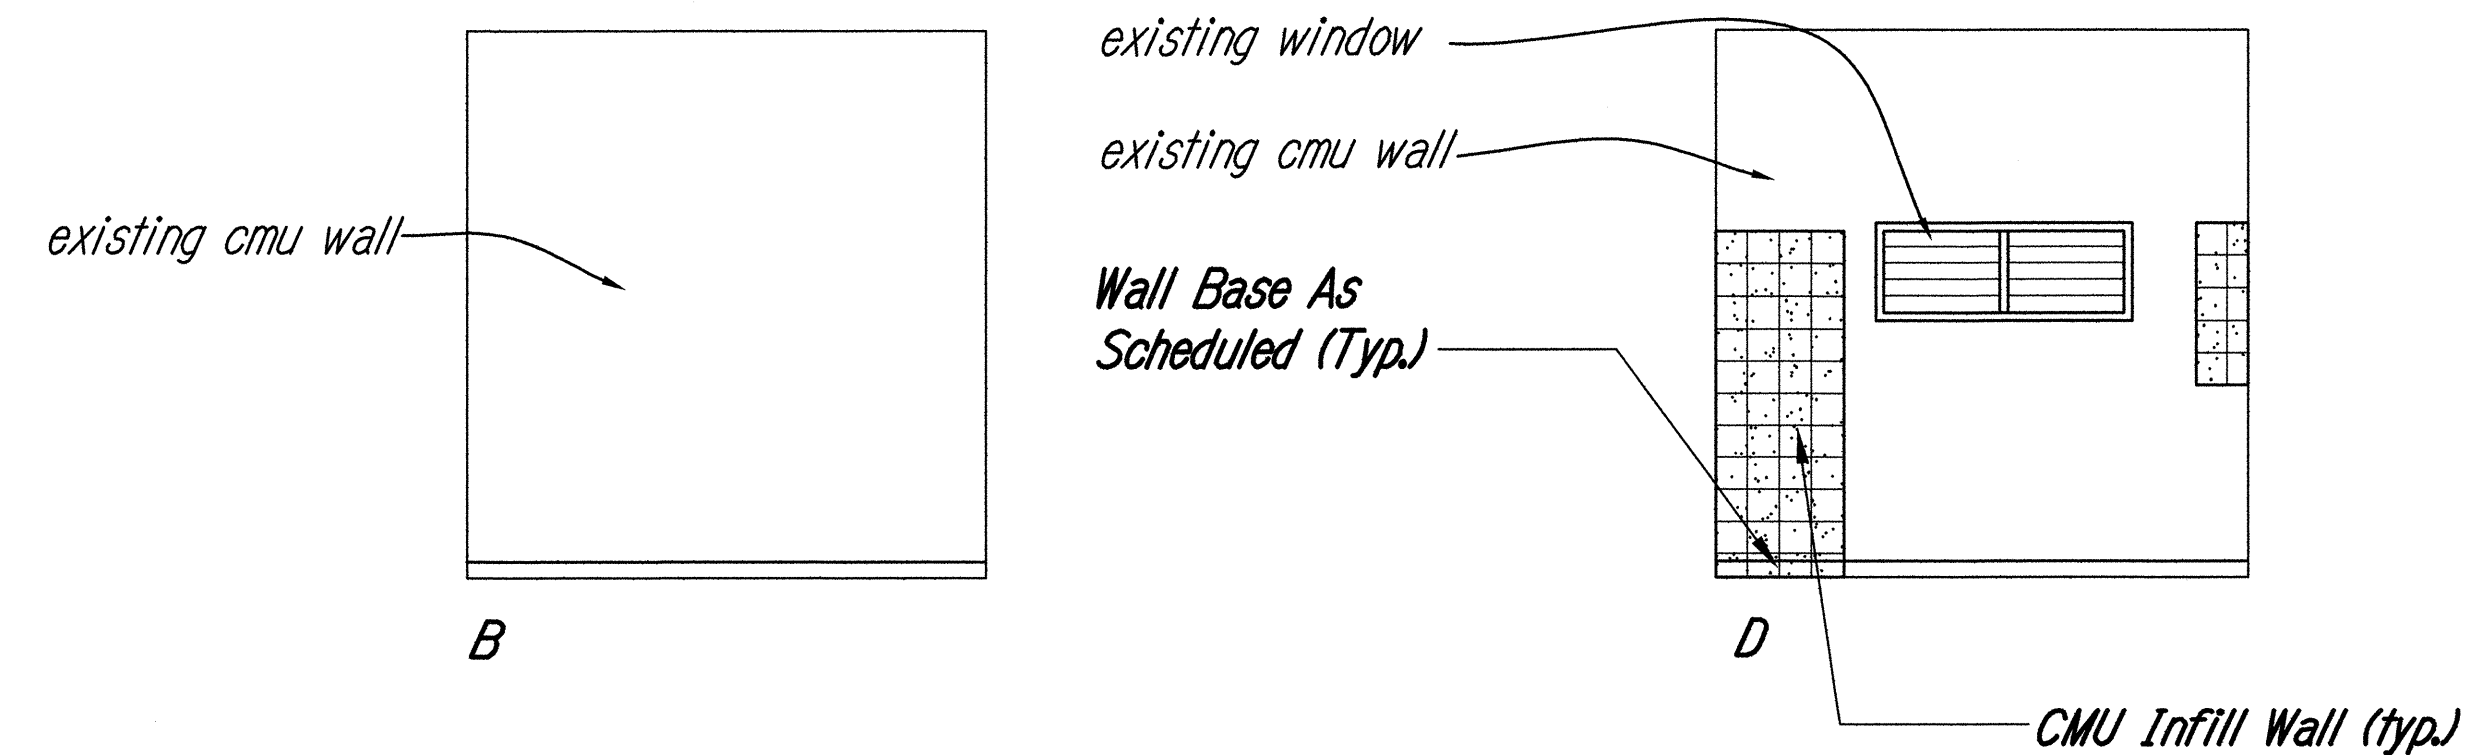
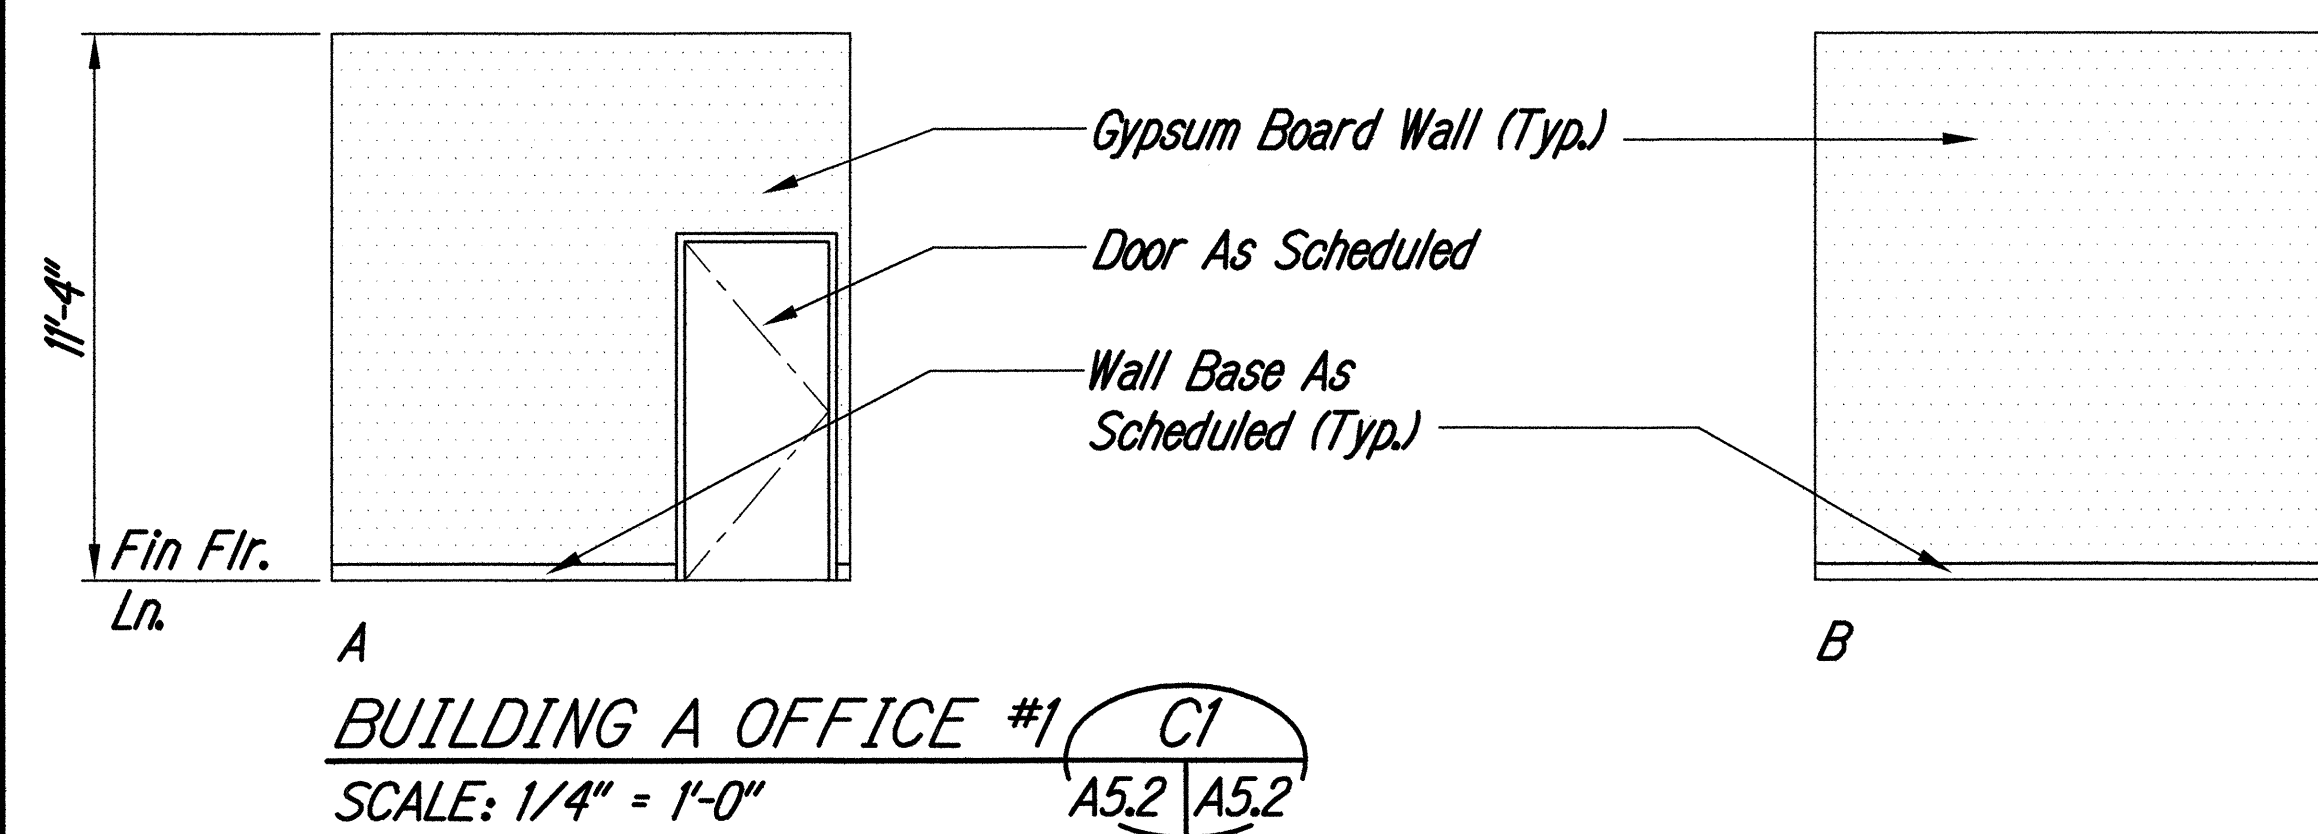


FED. ROAD DIST. NO.	STATE	PROJ. NO.	FISCAL YEAR	SHEET NO.	TOTAL SHEETS
HAWAII	HAW.	HWY-0-02-08R	2016	27	69

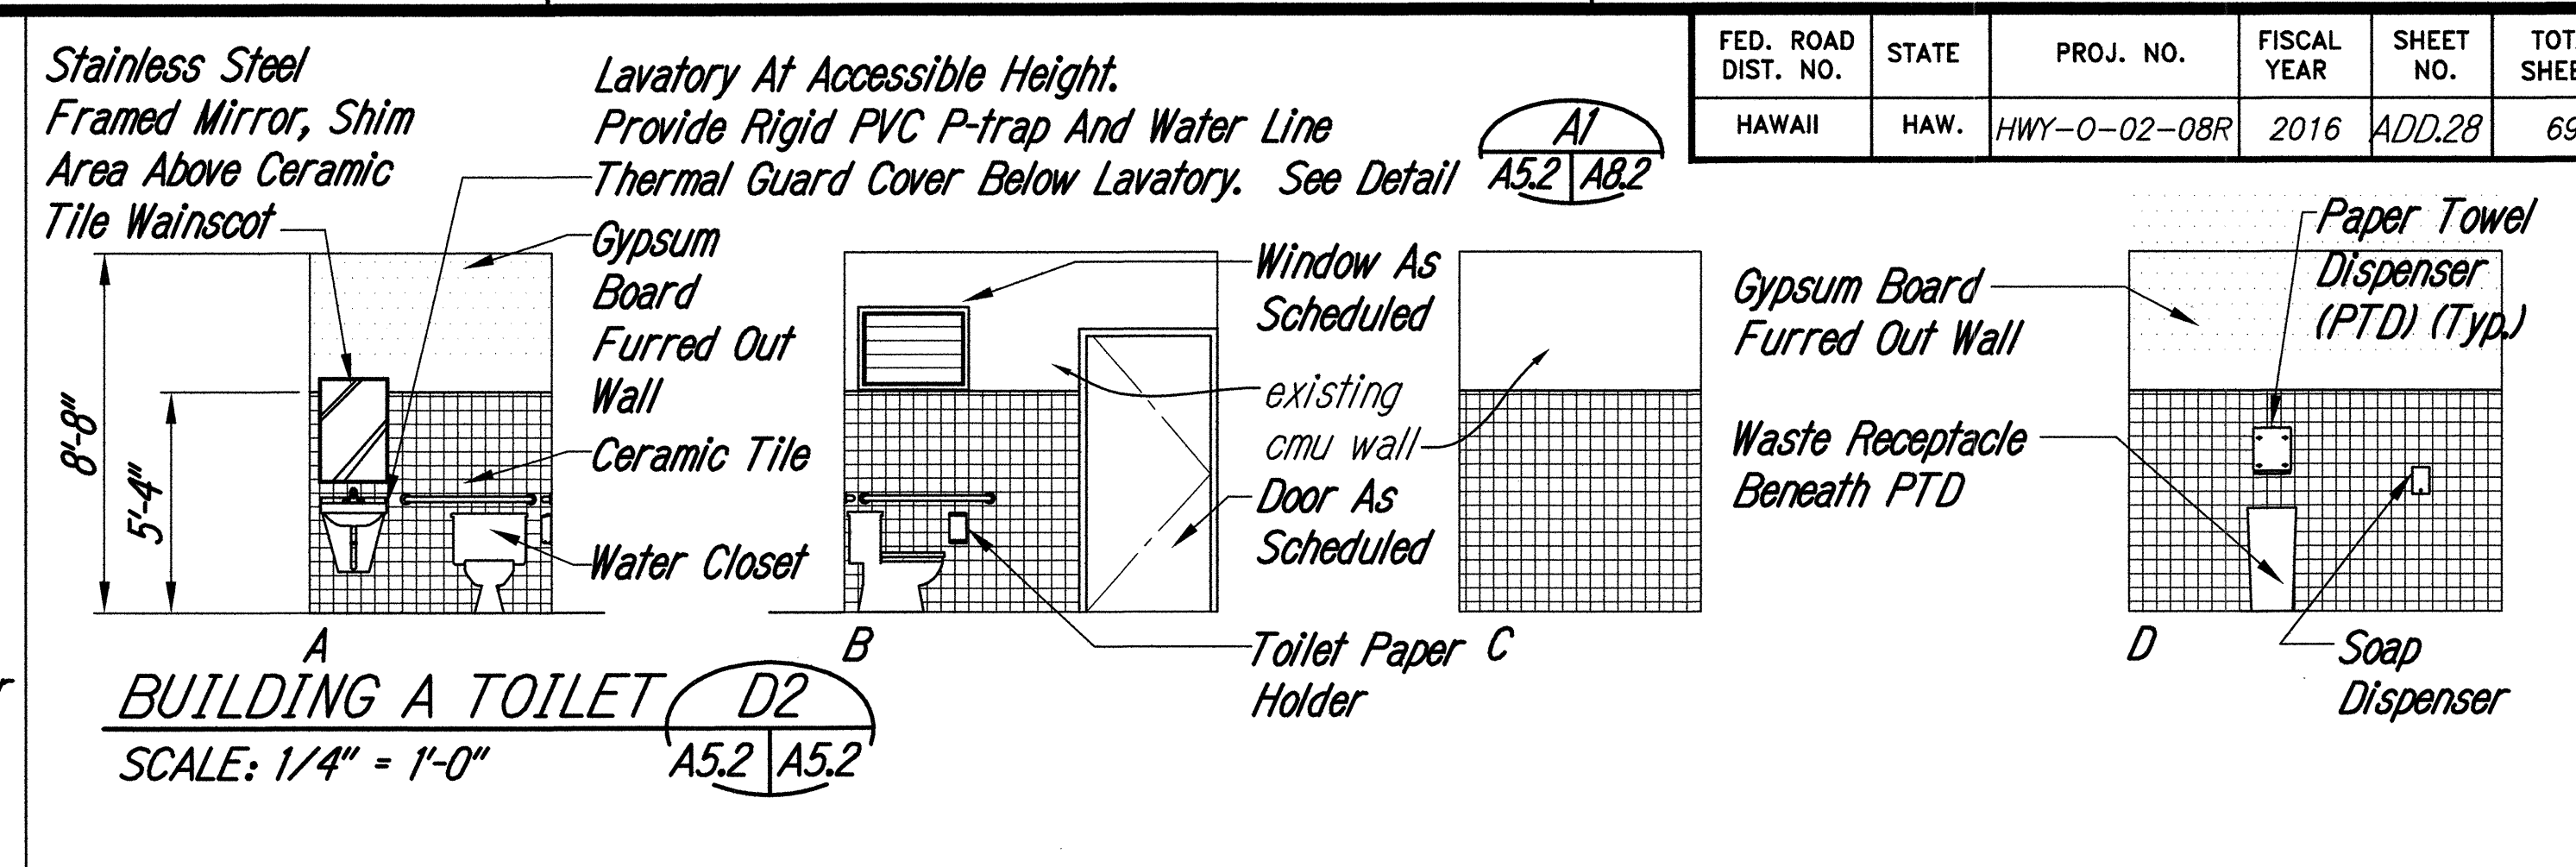

DATE	_____
SURVEY PLOTTED BY	_____
DESIGNED BY	_____
TRACED BY	_____
NOTE BOOK	_____
CHECKED BY	_____
NO.	_____

FED. ROAD DIST. NO.	STATE	PROJ. NO.	FISCAL YEAR	SHEET NO.	TOTAL SHEETS
HAWAII	HAW.	HWY-0-02-08R	2016	ADD.28	69

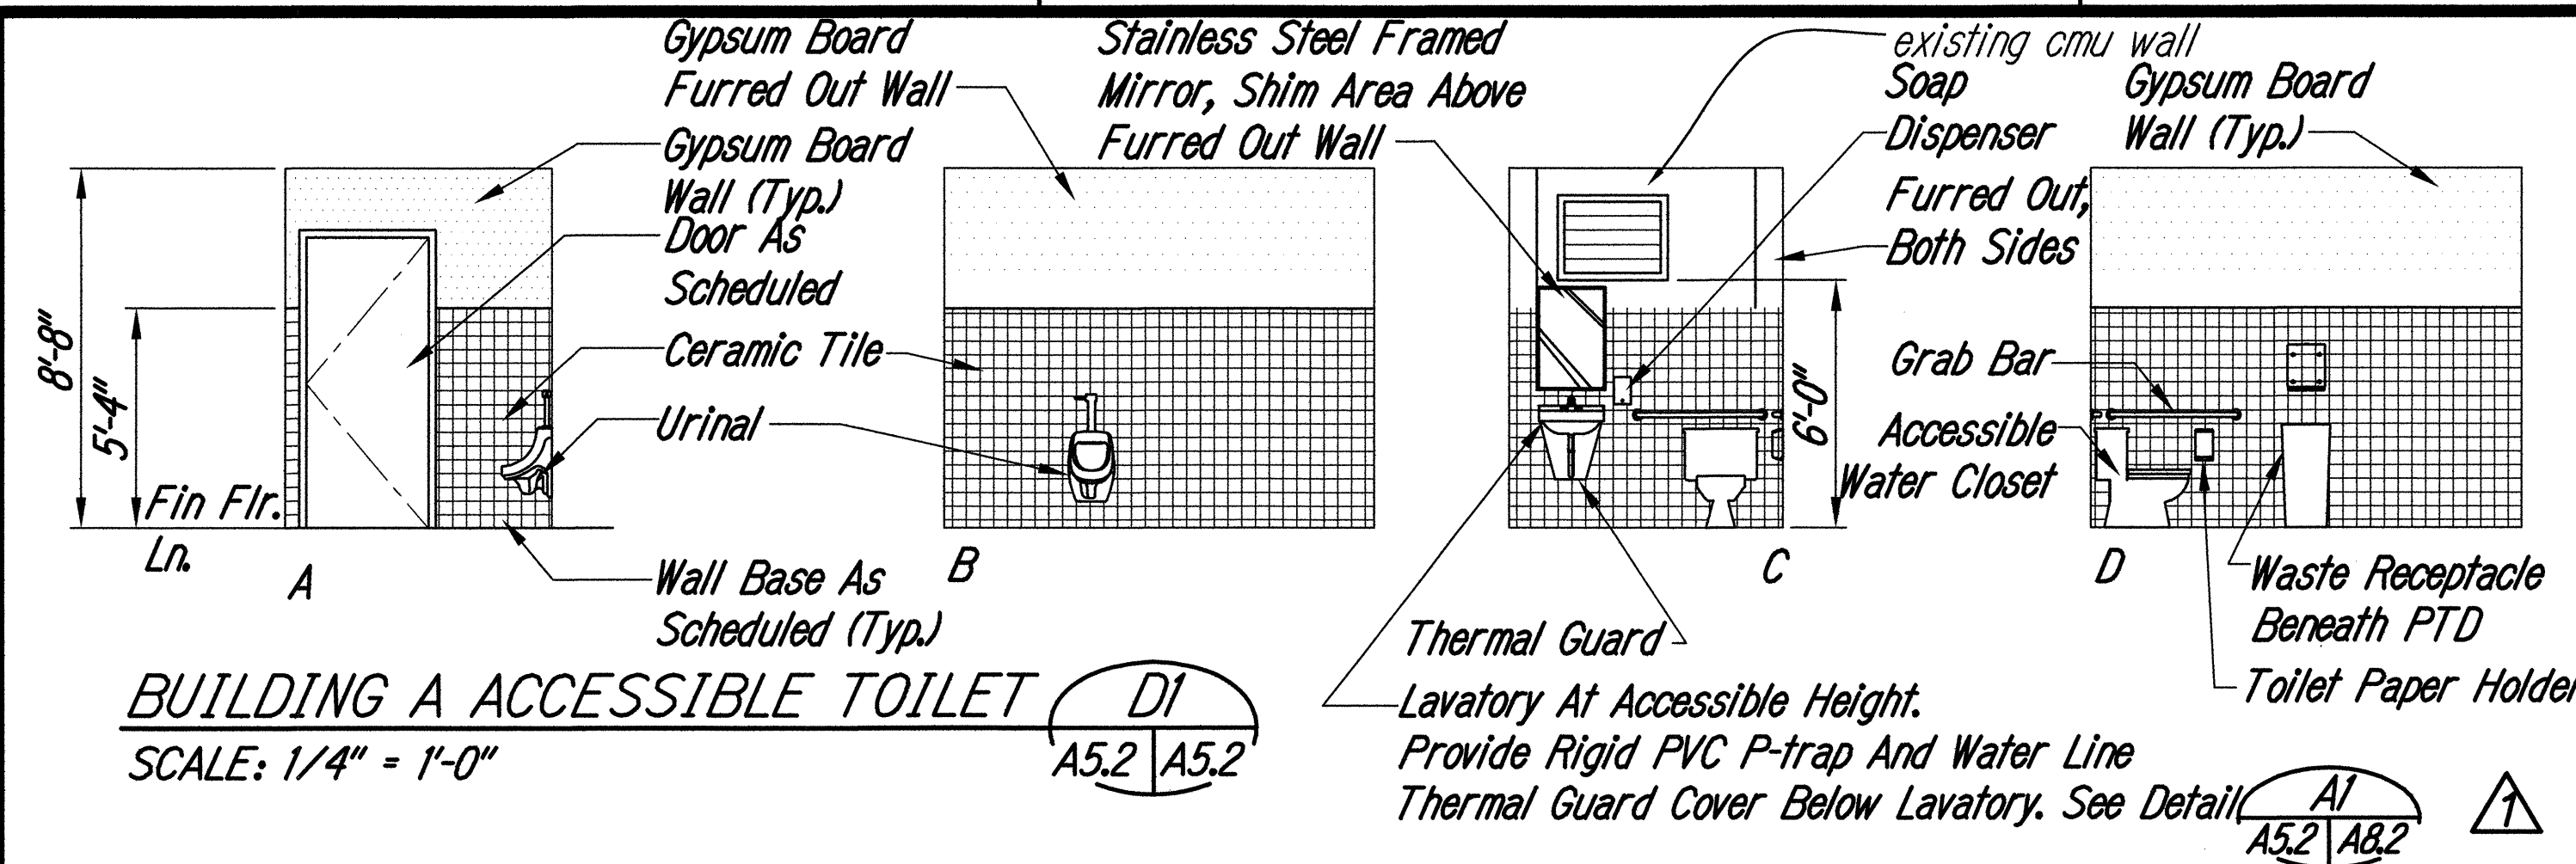

SURVEY PLOTTED BY	DATE
DESIGNED BY	DATE
NOTED BY	DATE
CHECKED BY	DATE
DATE	









6/1/2016	Revised Detail Number
DATE	REVISION
STATE OF HAWAII DEPARTMENT OF TRANSPORTATION HIGHWAYS DIVISION	
BUILDING A INTERIOR ELEVATIONS	
MOTOR VEHICLE SAFETY OFFICE RENOVATION	
Project No. HWY-0-02-08R	
Scale: As Noted	Date: April, 2016

SHEET No. A5.2 OF 69 SHEETS

ADD.28

FED. ROAD DIST. NO.	STATE	PROJ. NO.	FISCAL YEAR	SHEET NO.	TOTAL SHEETS
HAWAII	HAW.	HWY-0-02-08R	2016	29	69

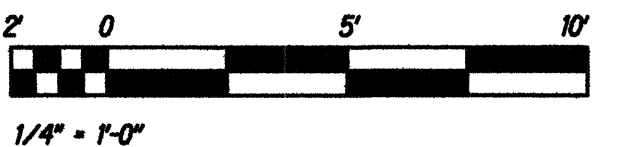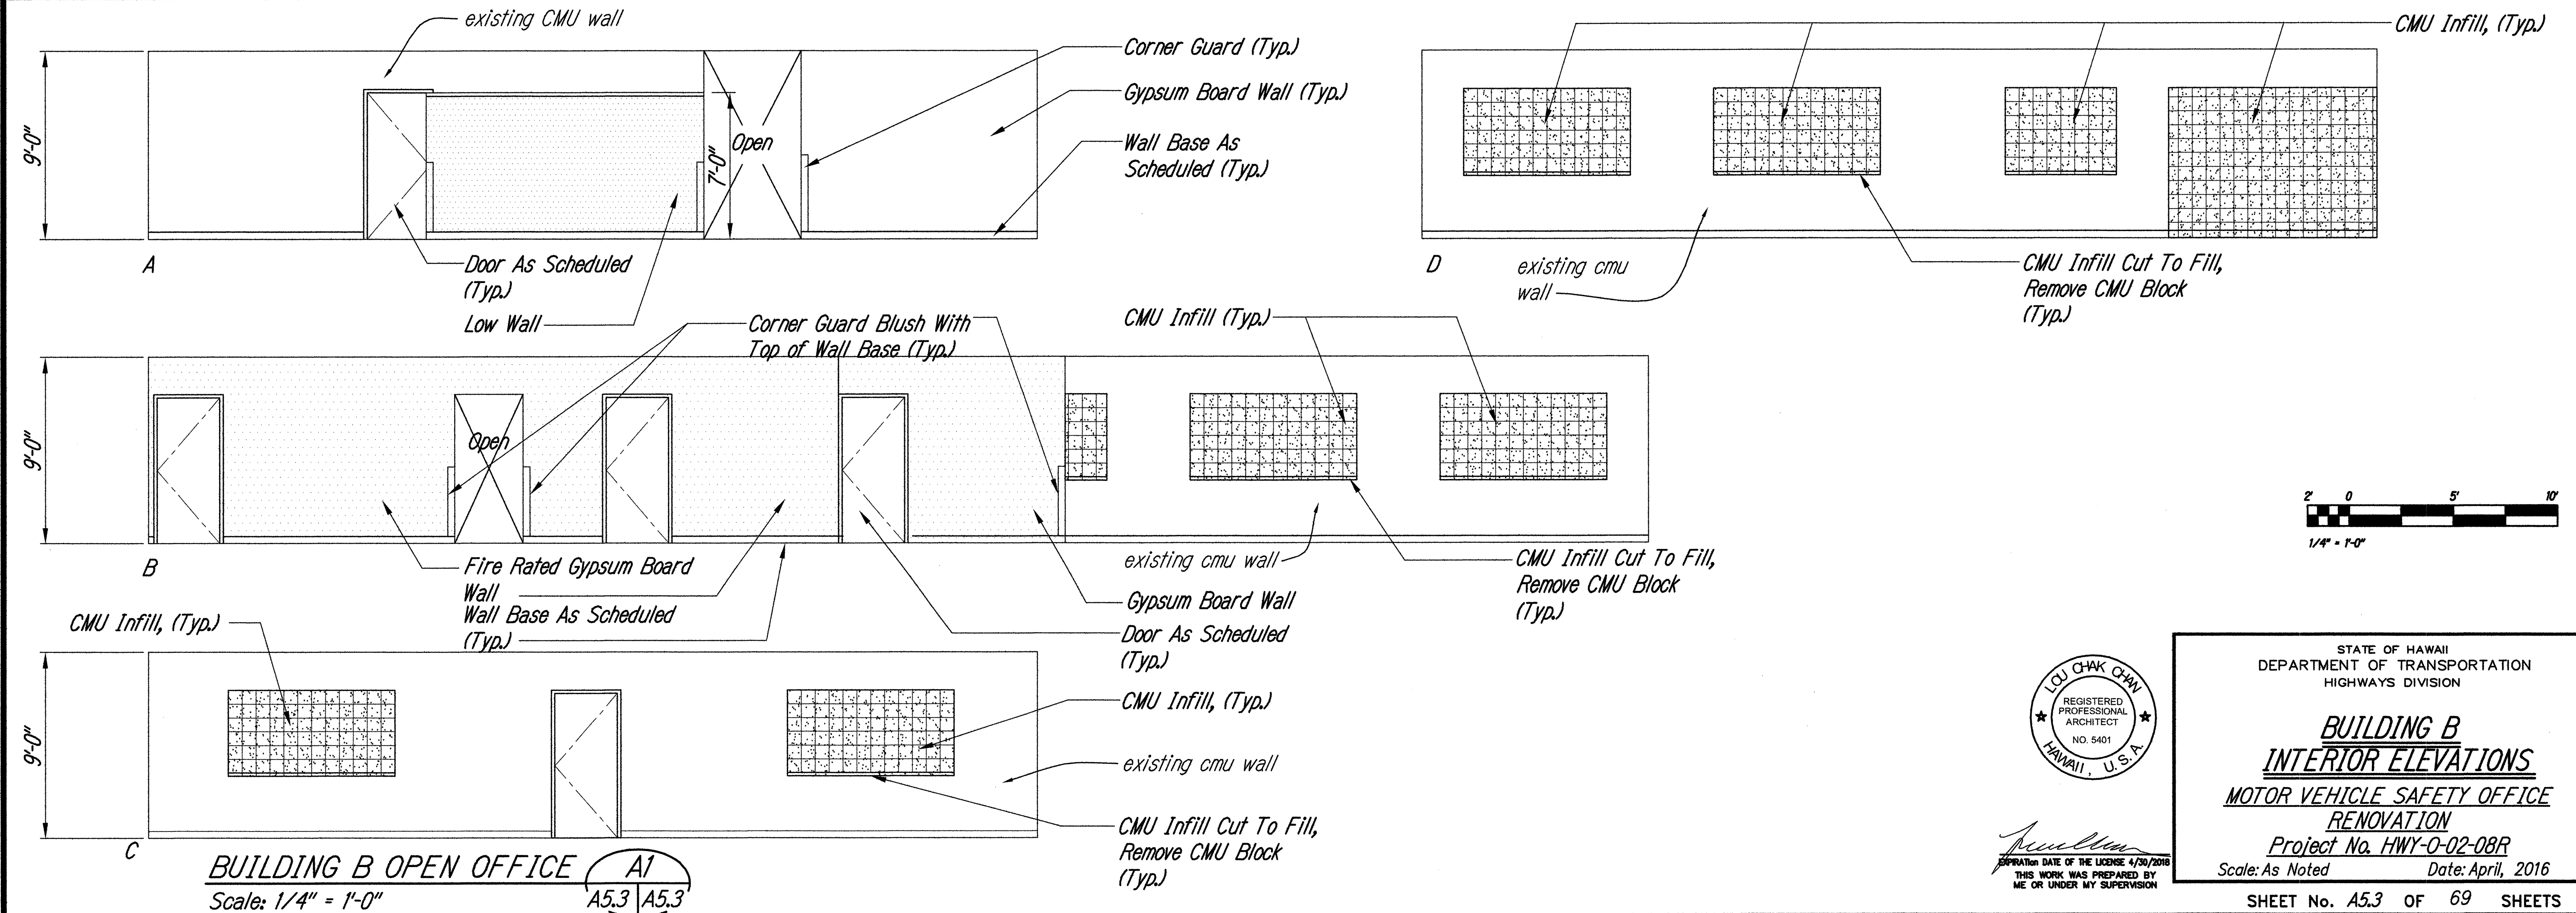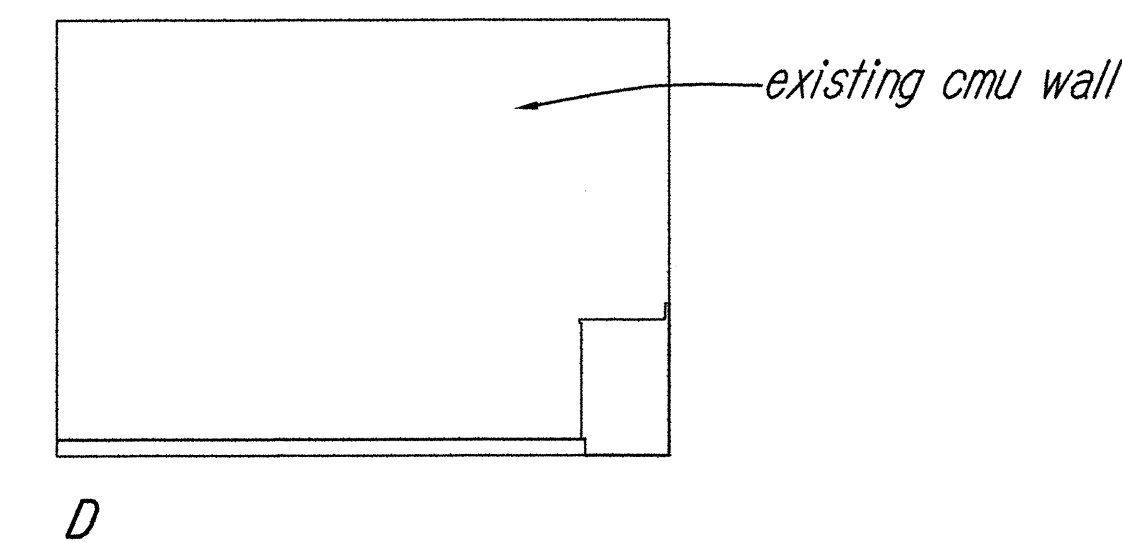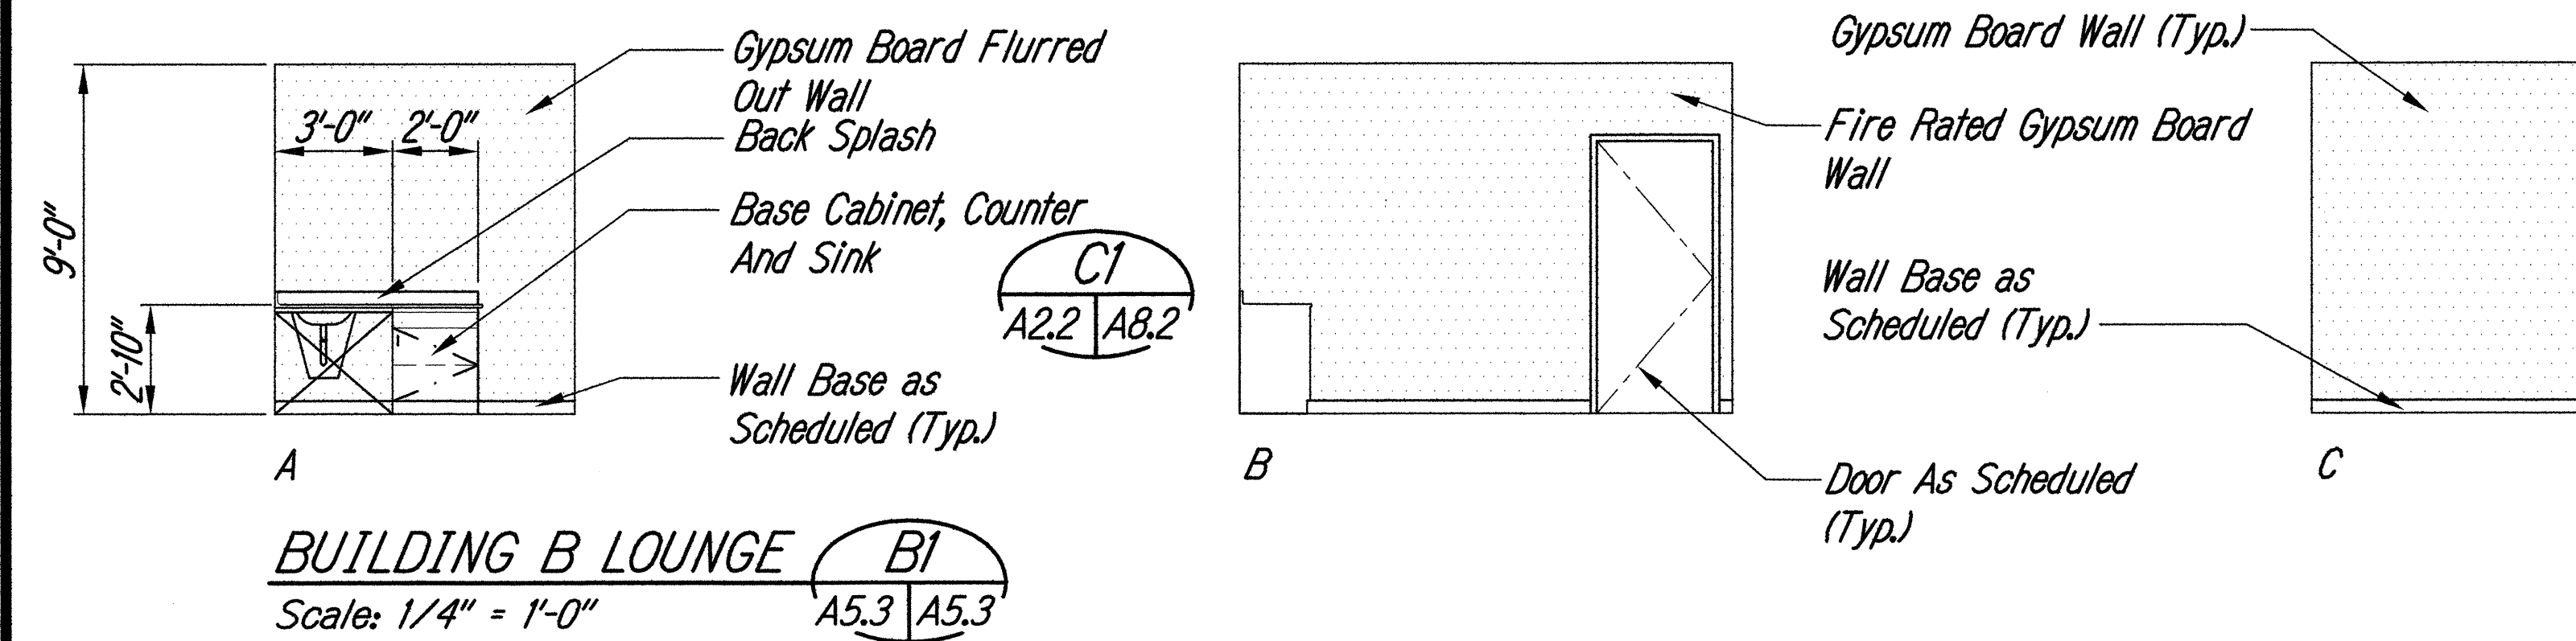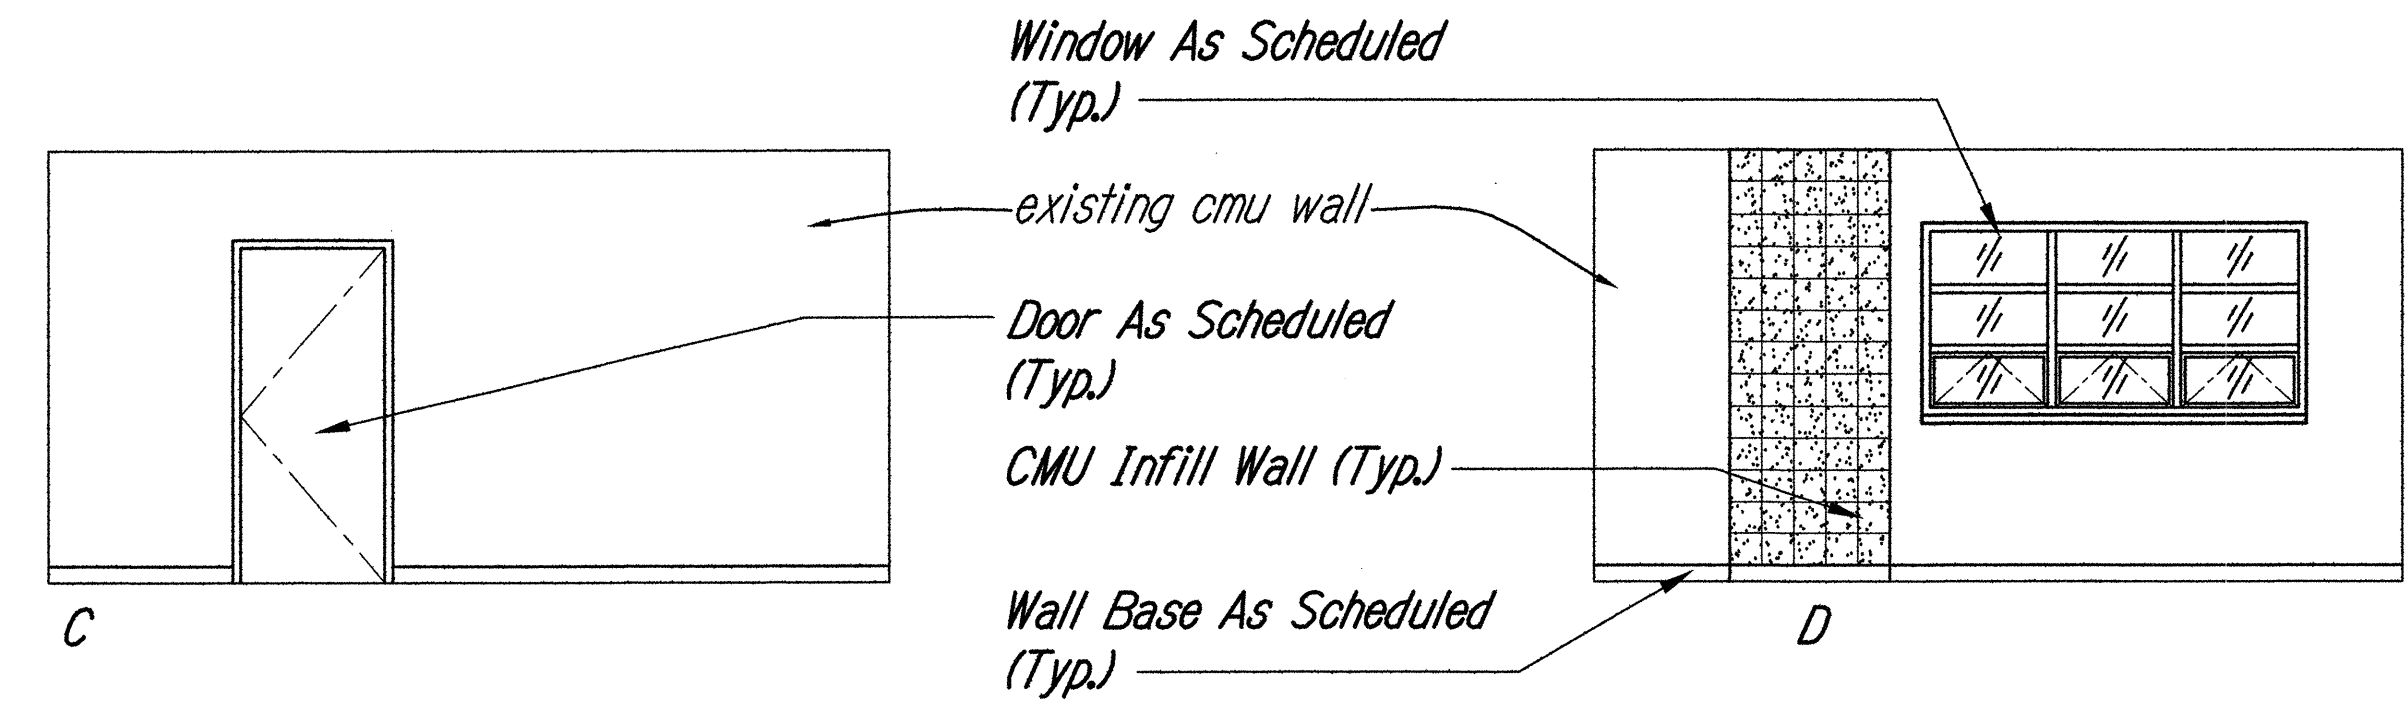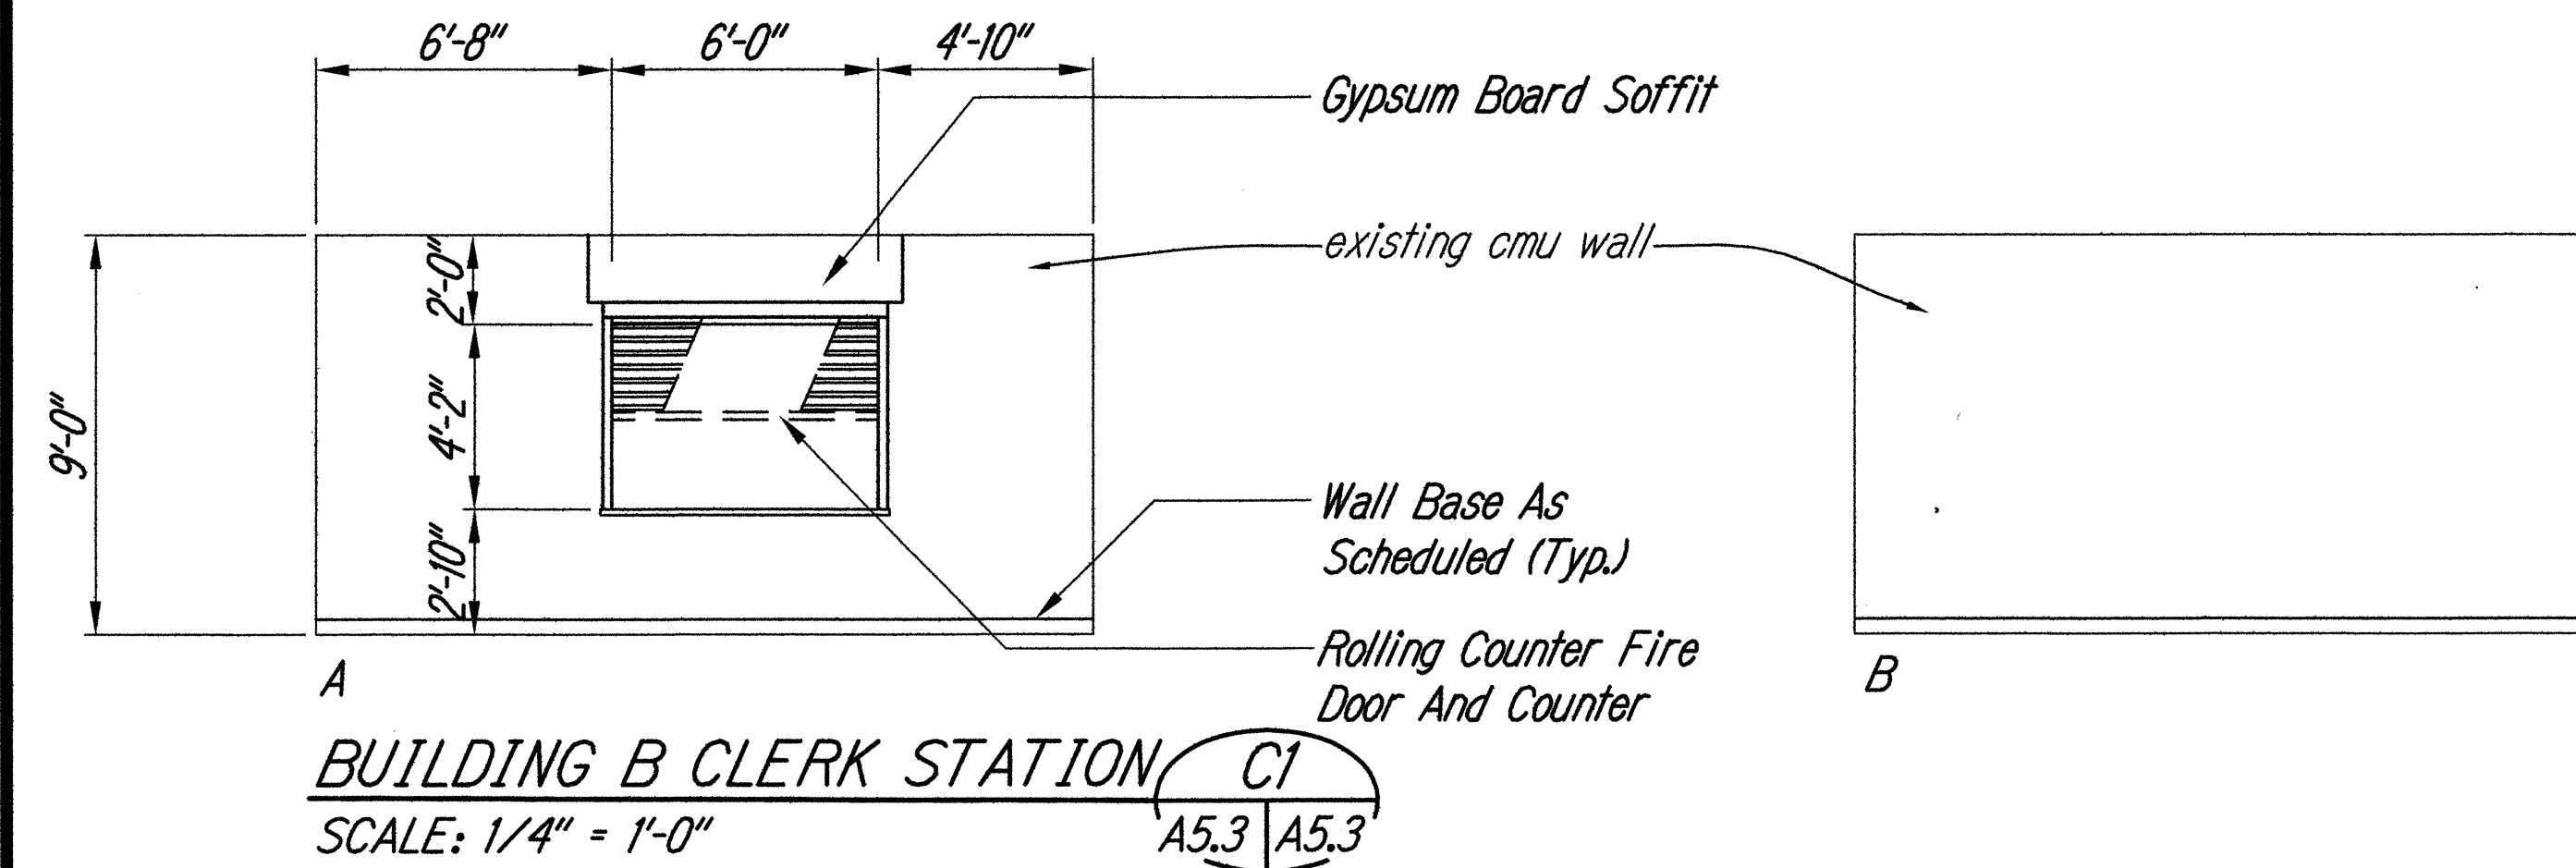

STATE OF HAWAII
DEPARTMENT OF TRANSPORTATION
HIGHWAYS DIVISION

**BUILDING B
INTERIOR ELEVATIONS**

MOTOR VEHICLE SAFETY OFFICE
RENOVATION

Project No. HWY-0-02-08R





Scale: As Noted Date: April, 2016

SHEET No. A5.3 OF 69 SHEETS


THIS WORK WAS PREPARED BY
ME OR UNDER MY SUPERVISION

DATE	_____
DESIGNED BY	_____
CHECKED BY	_____
NO.	_____

FED. ROAD DIST. NO.	STATE	PROJ. NO.	FISCAL YEAR	SHEET NO.	TOTAL SHEETS
HAWAII	HAW.	HWY-0-02-08R	2016	ADD.30	69

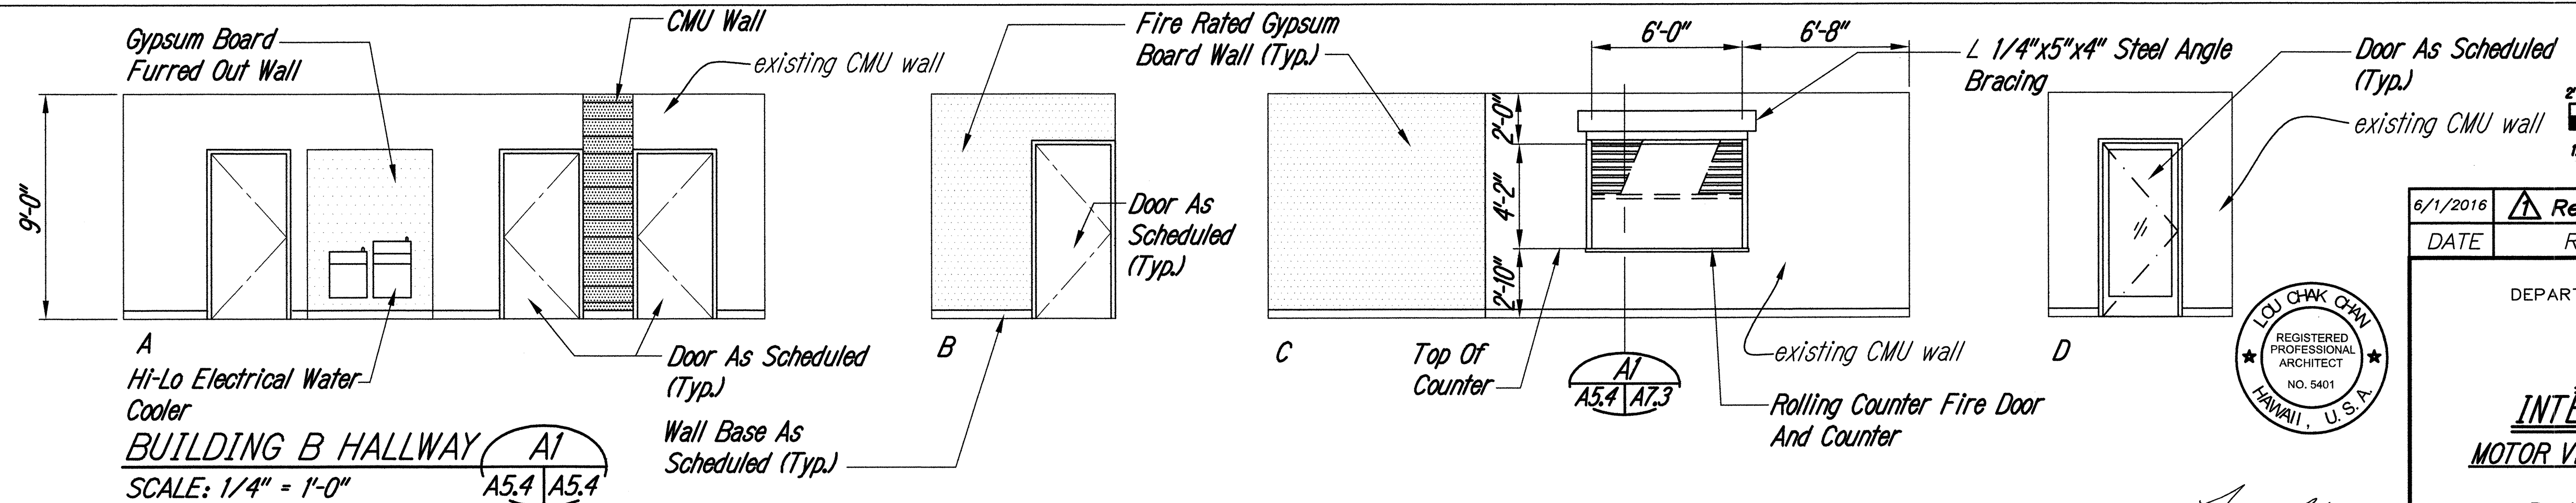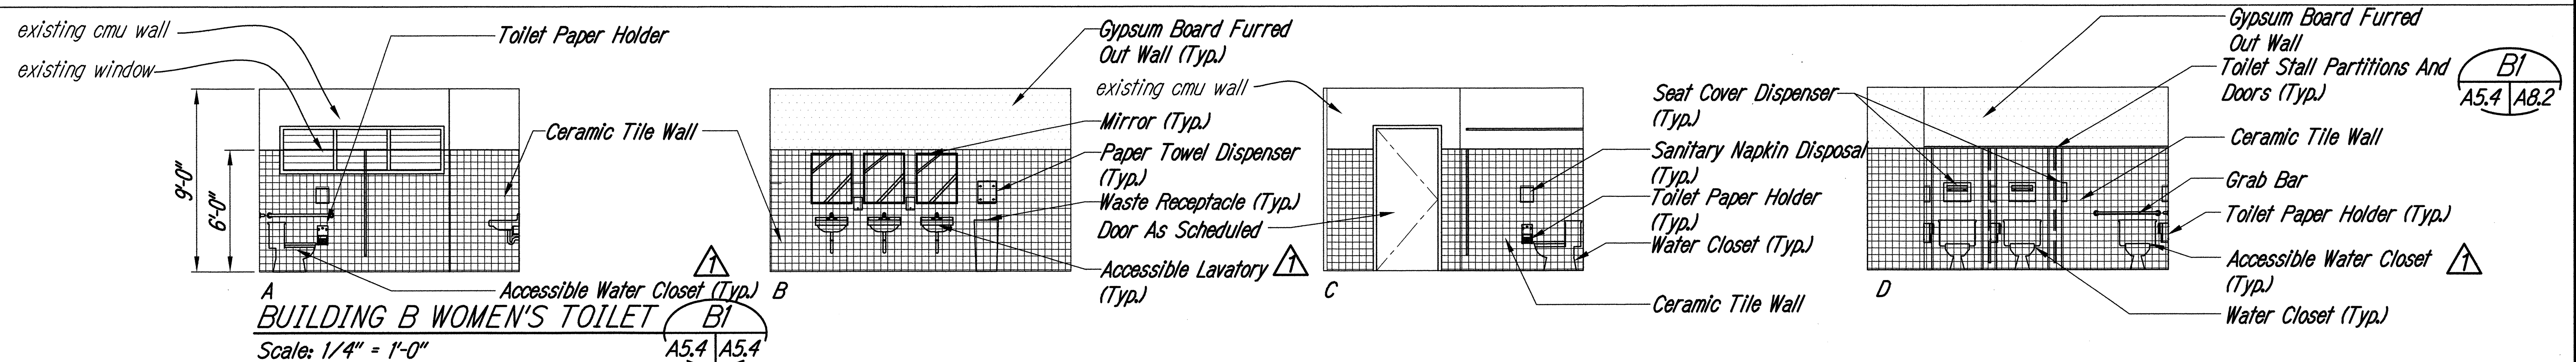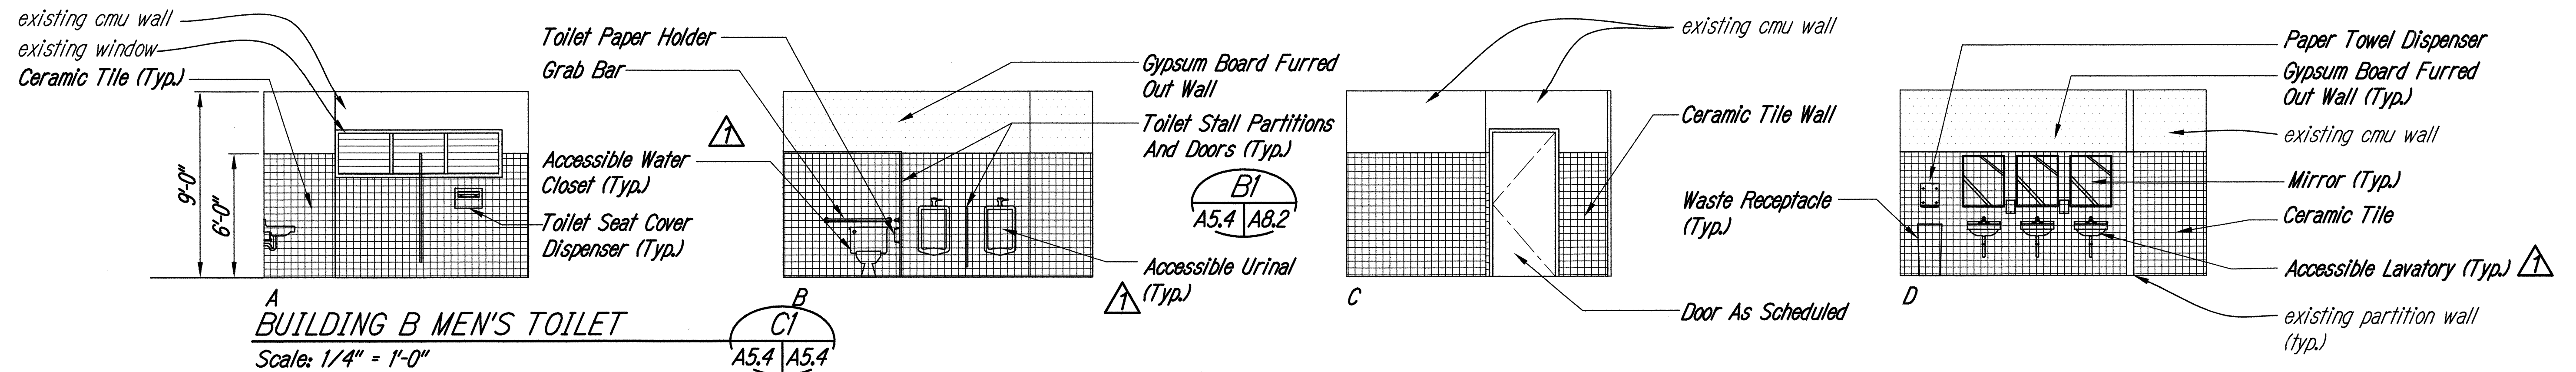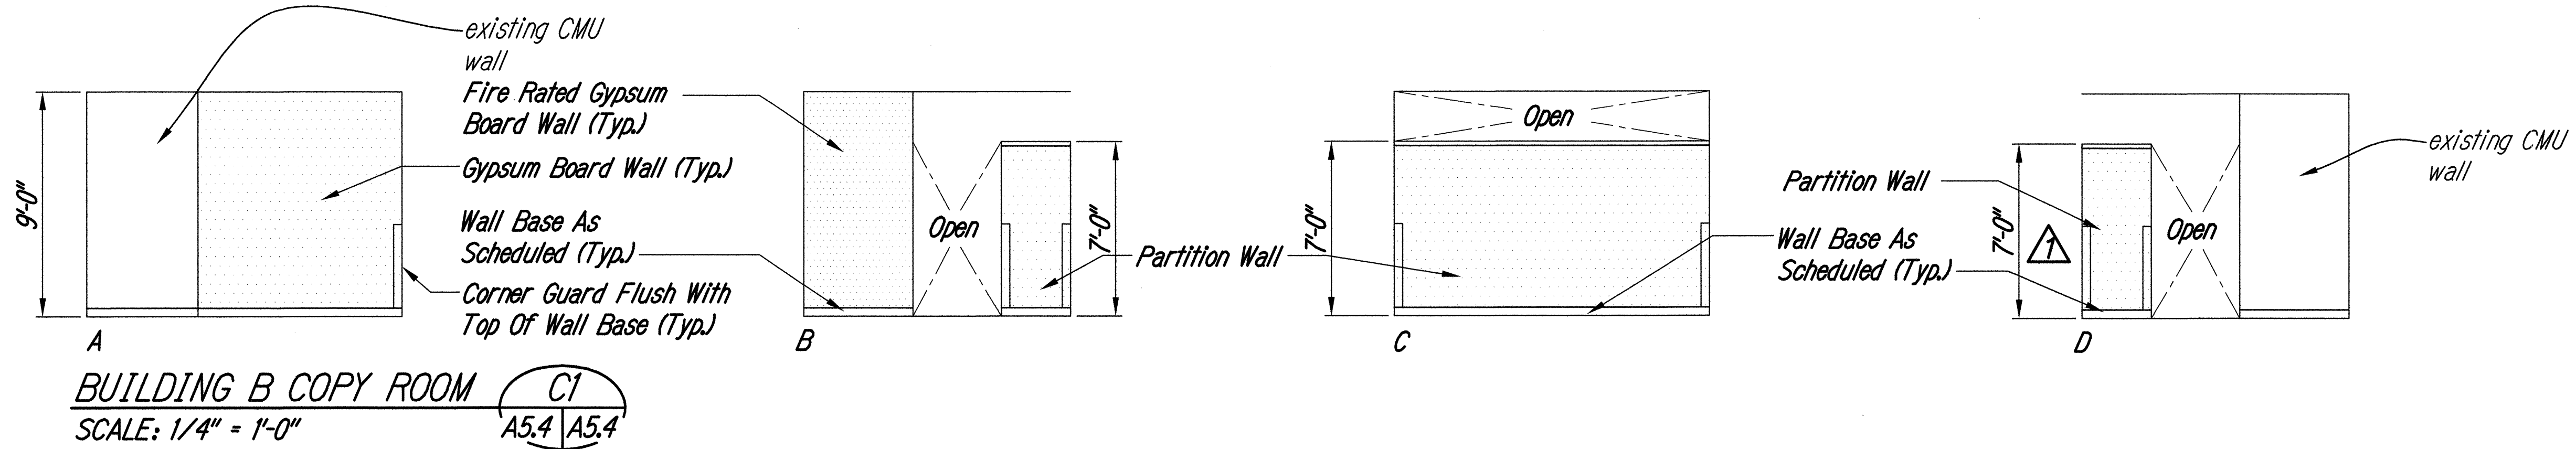

SURVEY PLOTTED BY	DATE
DESIGNED BY	
NOTED BY	
QUANTITIES BY	
CHECKED BY	
ORIGINAL PLAN	
NO.	




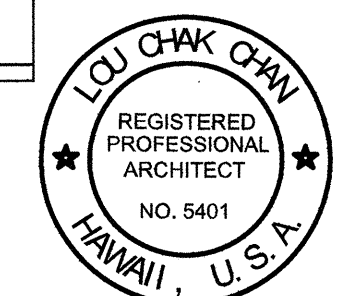


6/1/2016	Revised Callouts
DATE	REVISION
STATE OF HAWAII DEPARTMENT OF TRANSPORTATION HIGHWAYS DIVISION	
BUILDING B INTERIOR ELEVATIONS MOTOR VEHICLE SAFETY OFFICE RENOVATION Project No. HWY-0-02-08R	
Scale: As Noted	Date: April, 2016




SHEET No. A5.4 OF 69 SHEETS

ADD.30

FED. ROAD DIST. NO.	STATE	PROJ. NO.	FISCAL YEAR	SHEET NO.	TOTAL SHEETS
HAWAII	HAW.	HWY-0-02-08R	2016	31	69

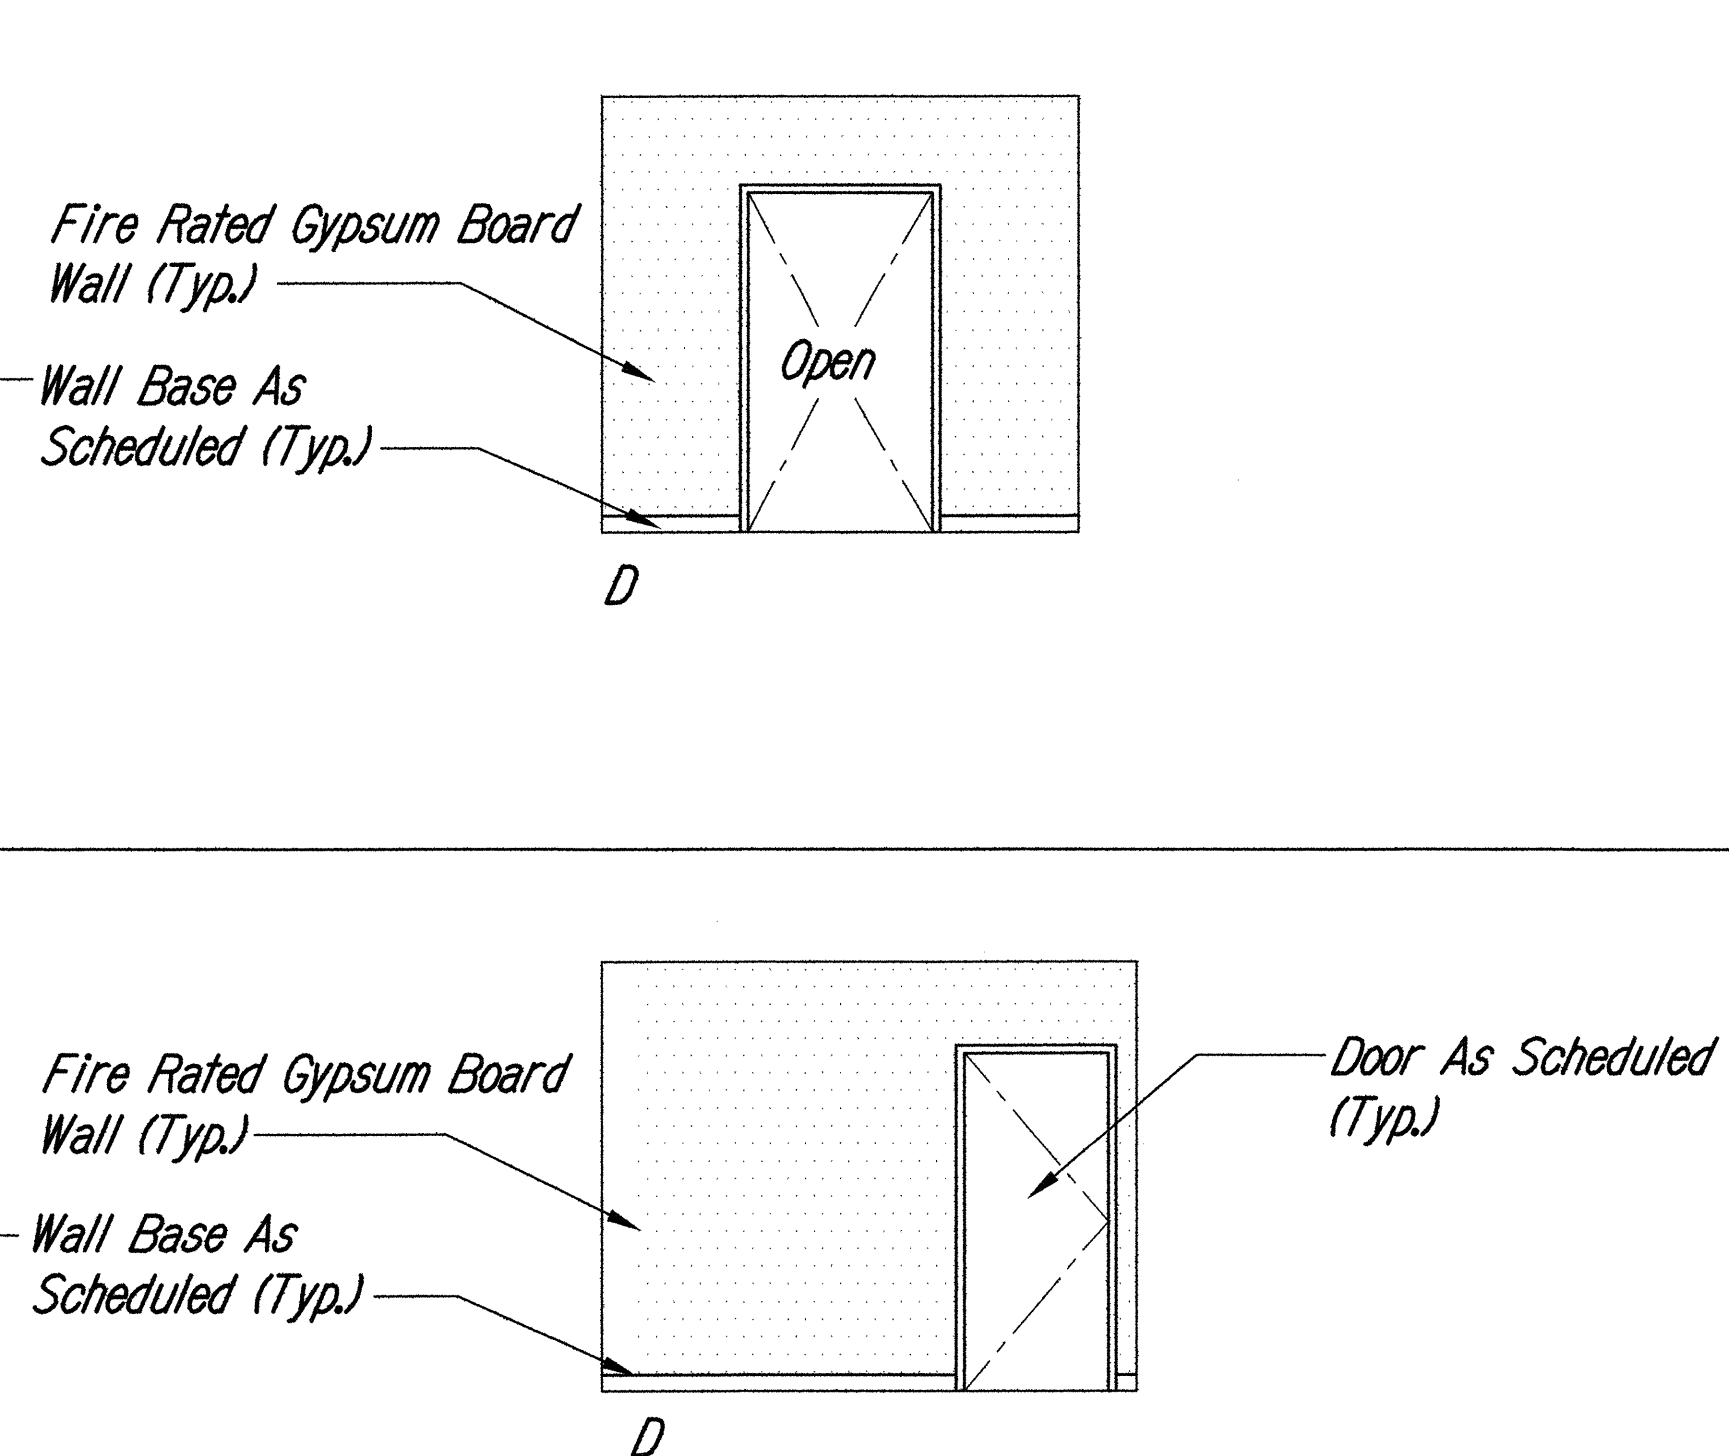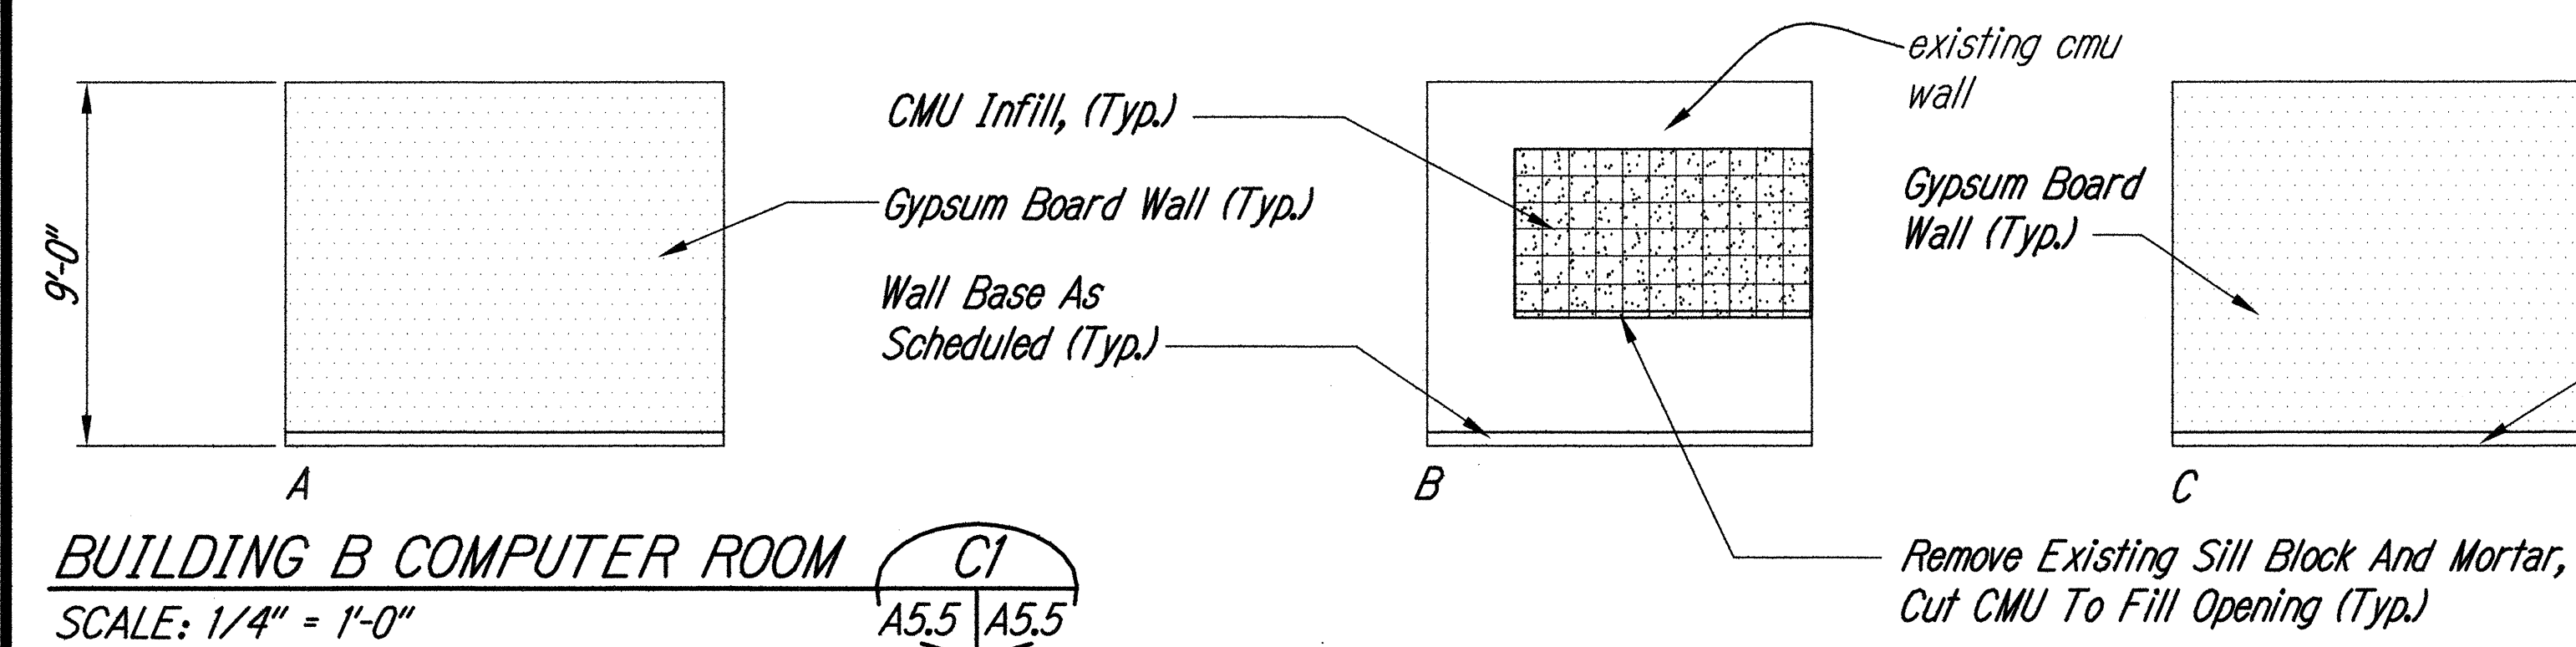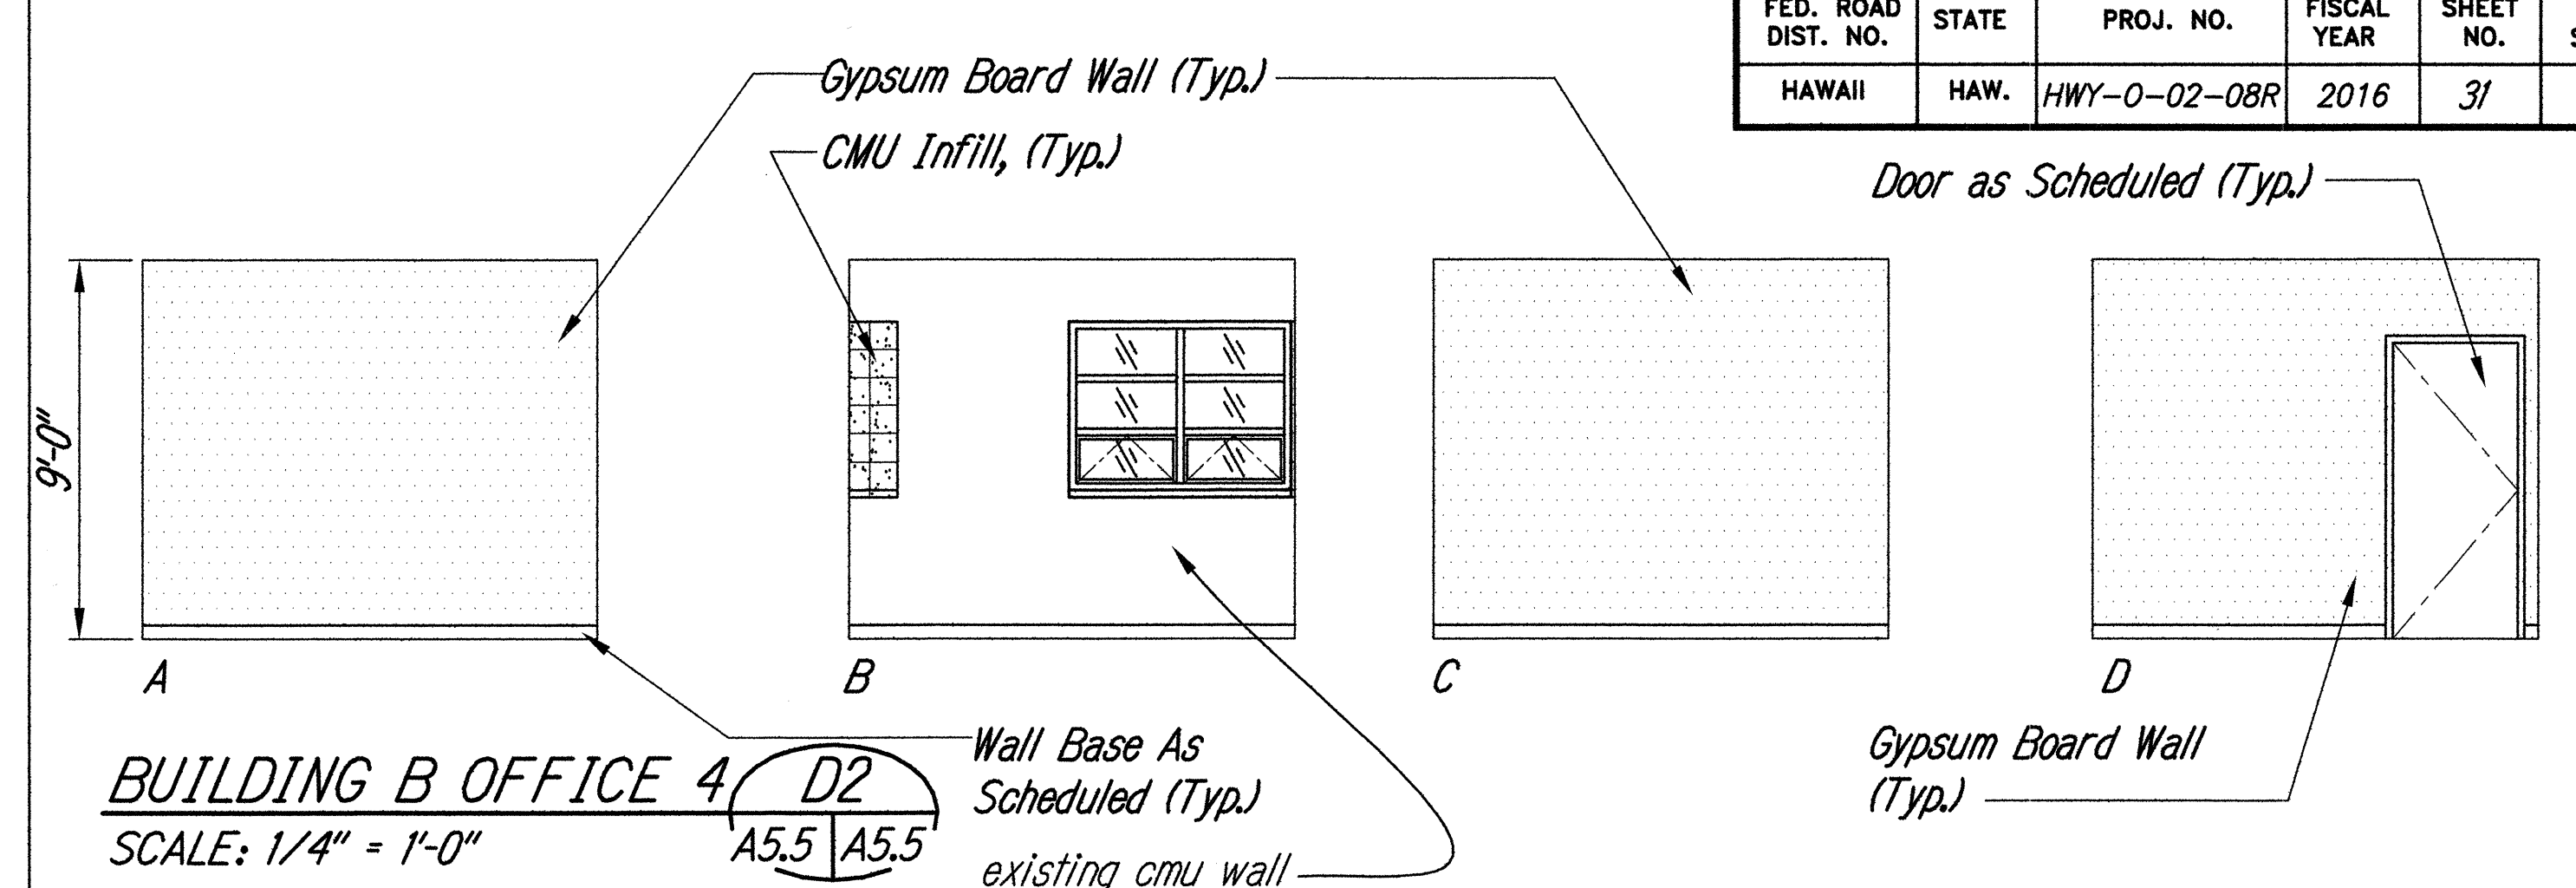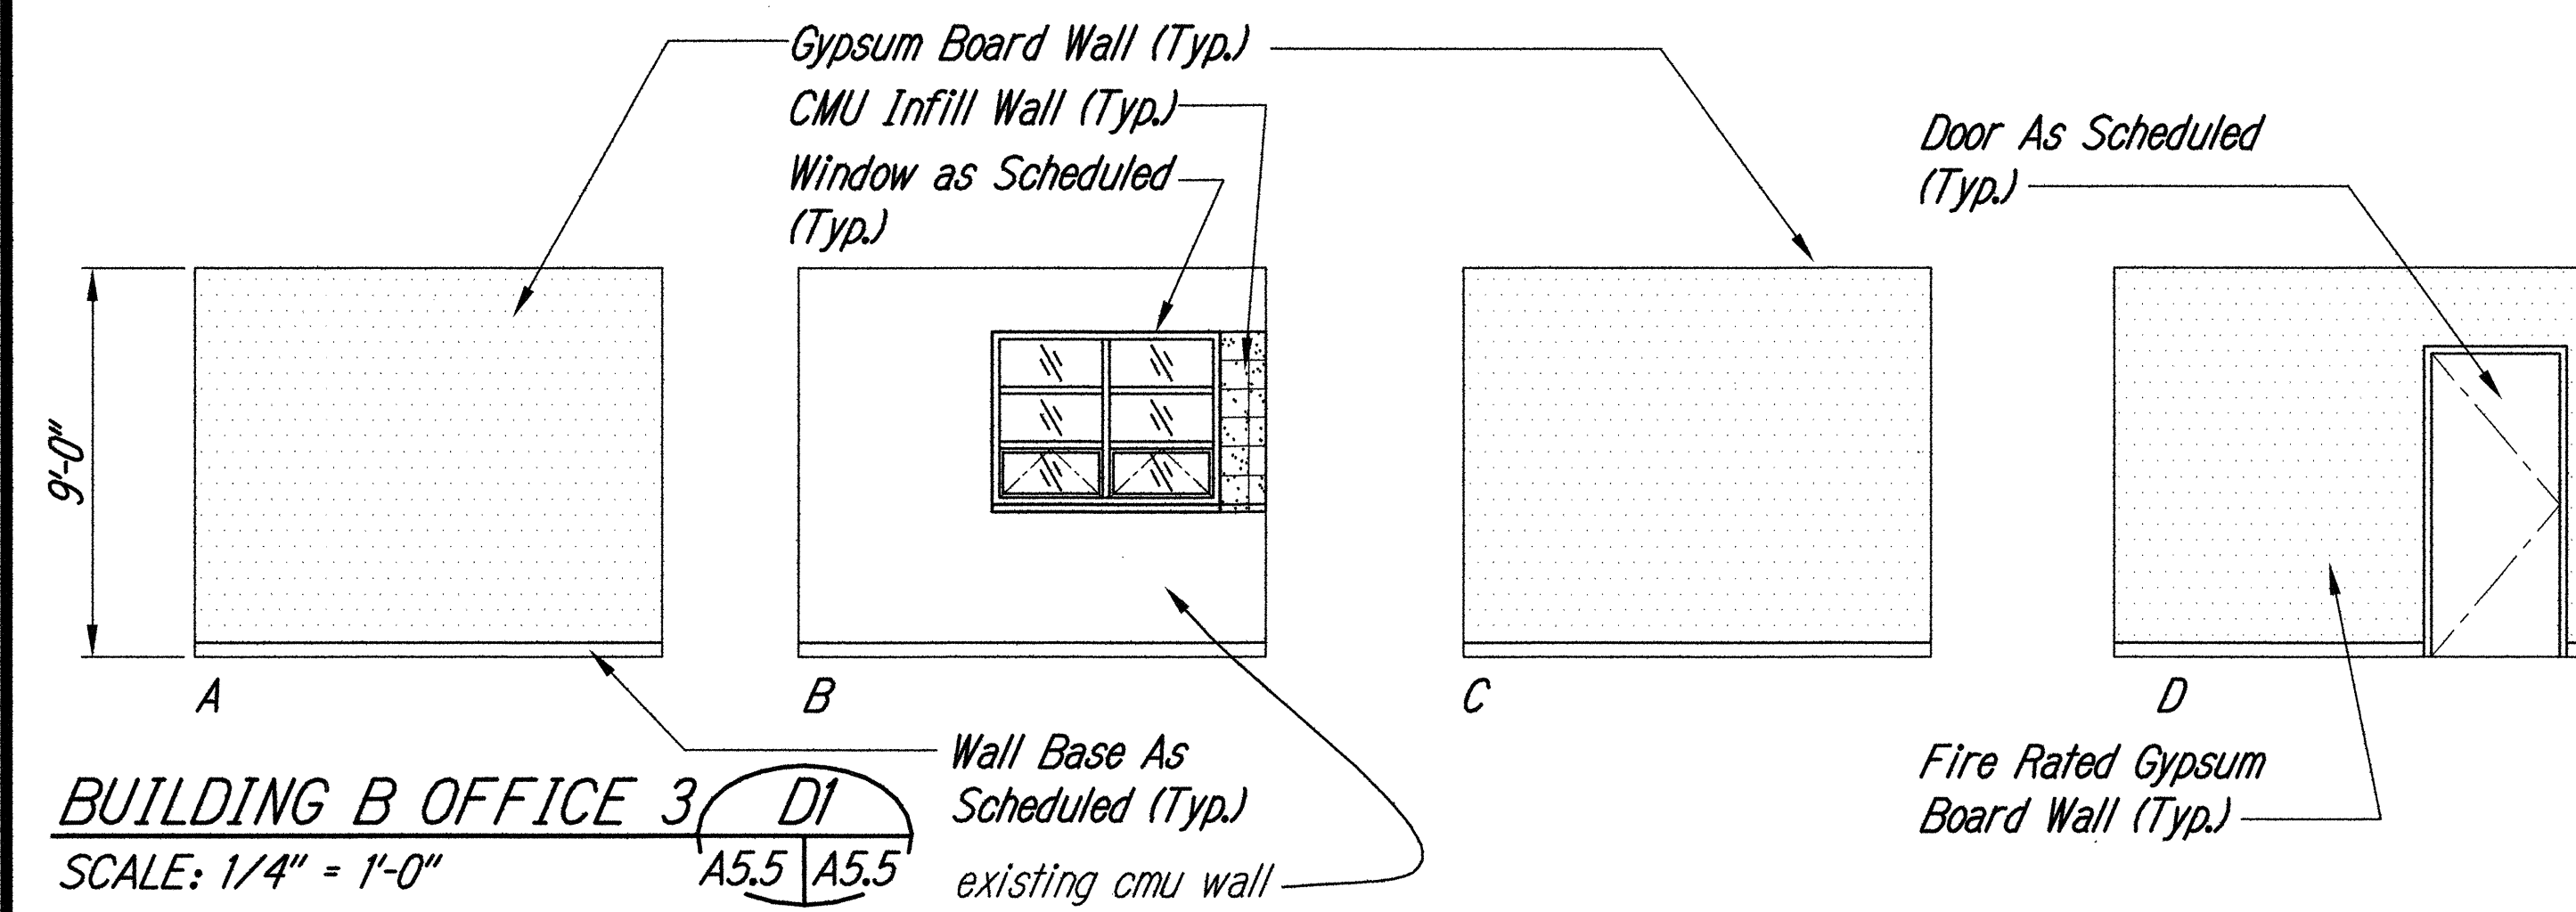

BUILDING B OFFICE #1 (A1)
SCALE: 1/4" = 1'-0"

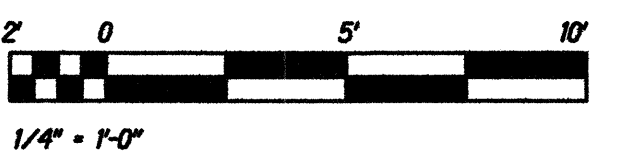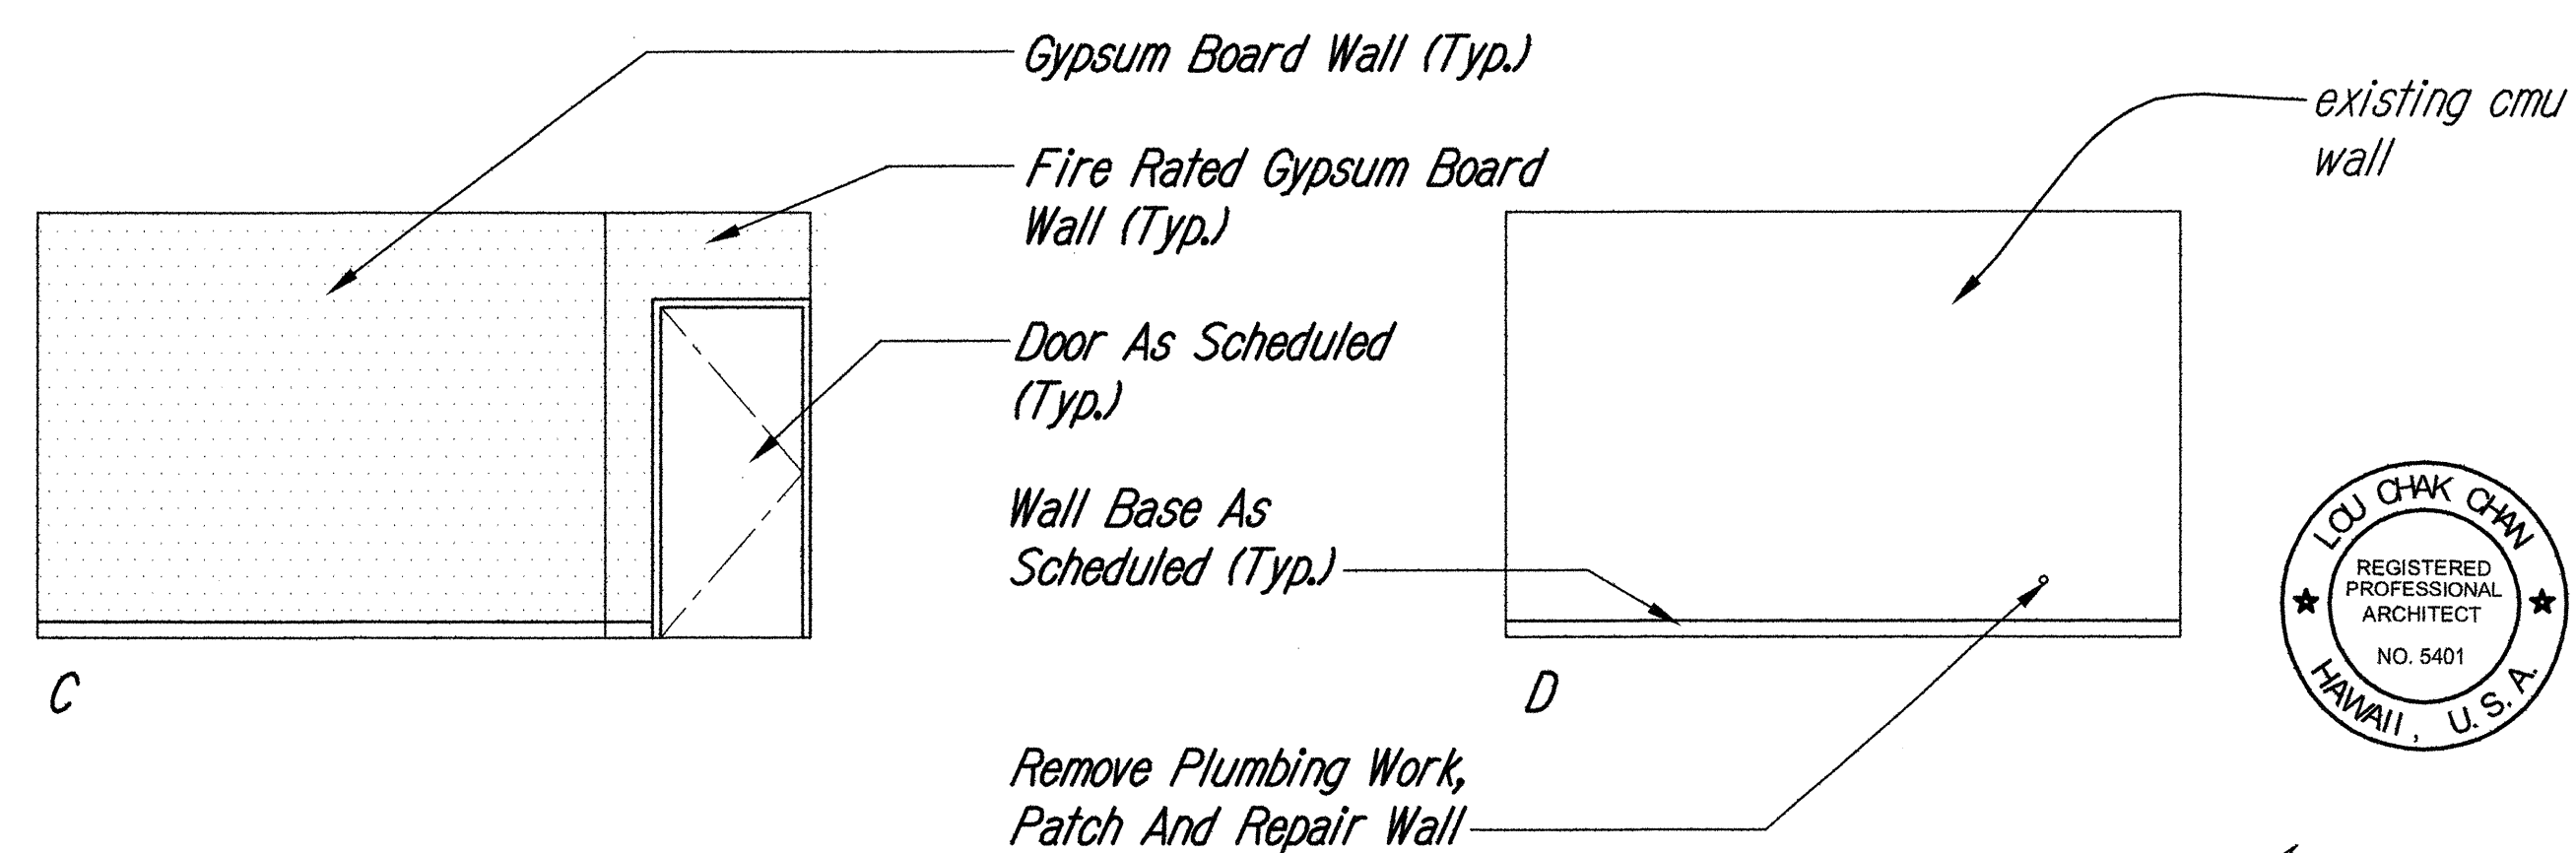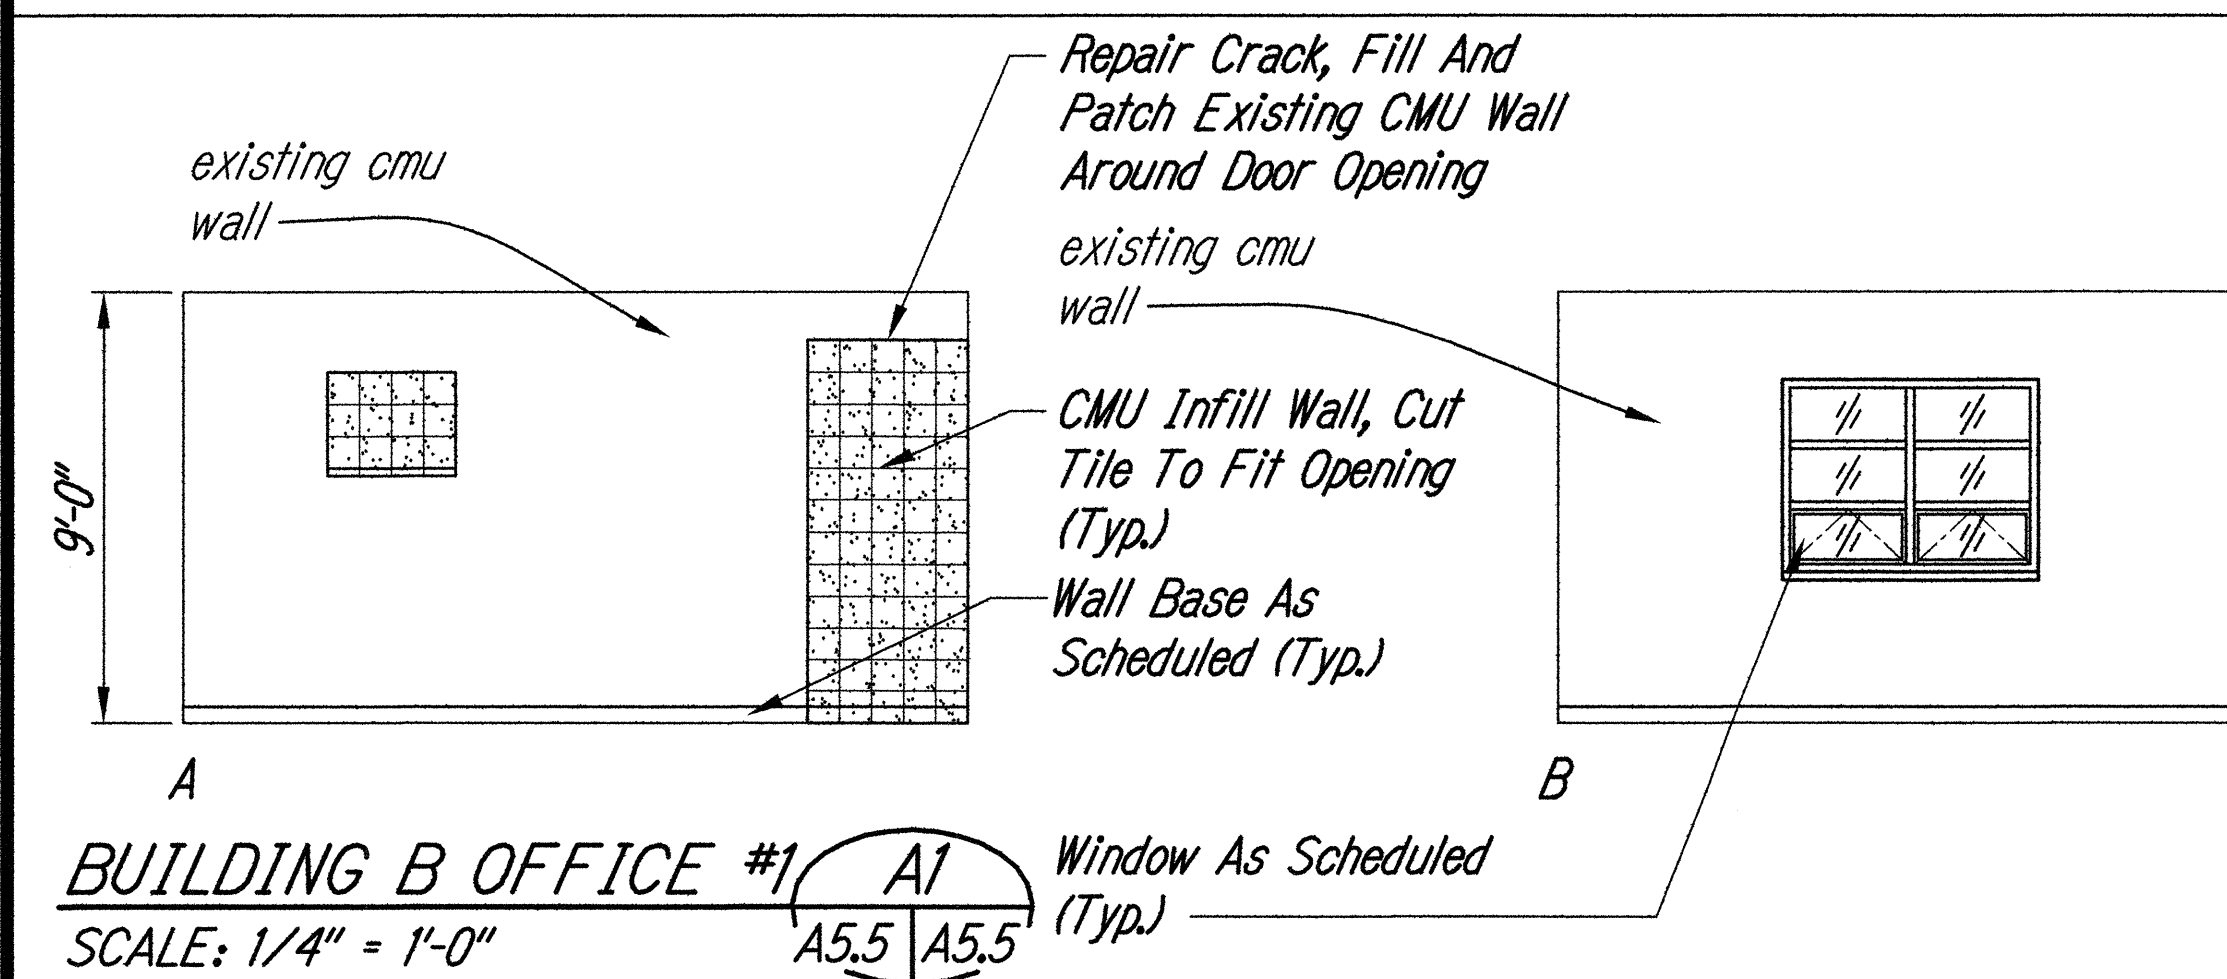

STATE OF HAWAII
DEPARTMENT OF TRANSPORTATION
HIGHWAYS DIVISION

**BUILDING B
INTERIOR ELEVATIONS**

**MOTOR VEHICLE SAFETY OFFICE
RENOVATION**

Project No. HWY-0-02-08R

Scale: As Noted Date: April, 2016

SHEET No. A5.5 OF 69 SHEETS

LOU CHAK CHAN
REGISTERED PROFESSIONAL ARCHITECT
NO. 5401
HAWAII, U.S.A.

EXPIRATION DATE OF THE LICENSE 4/30/2018
THIS WORK WAS PREPARED BY ME OR UNDER MY SUPERVISION

ORIGINAL PLAN	SURVEY PLOTTED BY	DATE
NOTE BOOK	DRAWN BY	
	DESIGNED BY	
	CHECKED BY	
No.		