

| INDEX TO DRAWINGS |              |
|-------------------|--------------|
| SHEET NO          | DESCRIPTIONS |
| 1                 | Plan         |
|                   |              |
|                   |              |
TERRITORY OF HAWAII  
TERRITORIAL HIGHWAY DEPARTMENT  
HONOLULU T.H.  
PLANS OF  
**LUALUALEI NAVAL AIR STATION ACCESS ROAD**  
HAWAII PROJECT NO. DA-NR-2  
WAIANAE DISTRICT  
ISLAND OF OAHU

CONVENTIONAL SIGNS


|                       |  |
|-----------------------|--|
| EXISTING ROAD         |  |
| EXISTING FENCE        |  |
| BOUNDARY LINE         |  |
| CENTER LINE           |  |
| PAVED APPROACHES Etc. |  |
| CULVERTS              |  |

| SCALE       |                     |
|-------------|---------------------|
| PLAN        | 1 INCH = 100 FT.    |
| PROFILE     | HOR. 1 INCH = 100 " |
|             | VER. 1 INCH = 10 "  |
| CROSS SECT. | HOR. 1 INCH = 10 "  |
|             | VER. 1 INCH = 10 "  |

HAWAII PROJECT NO. DA-NR-2

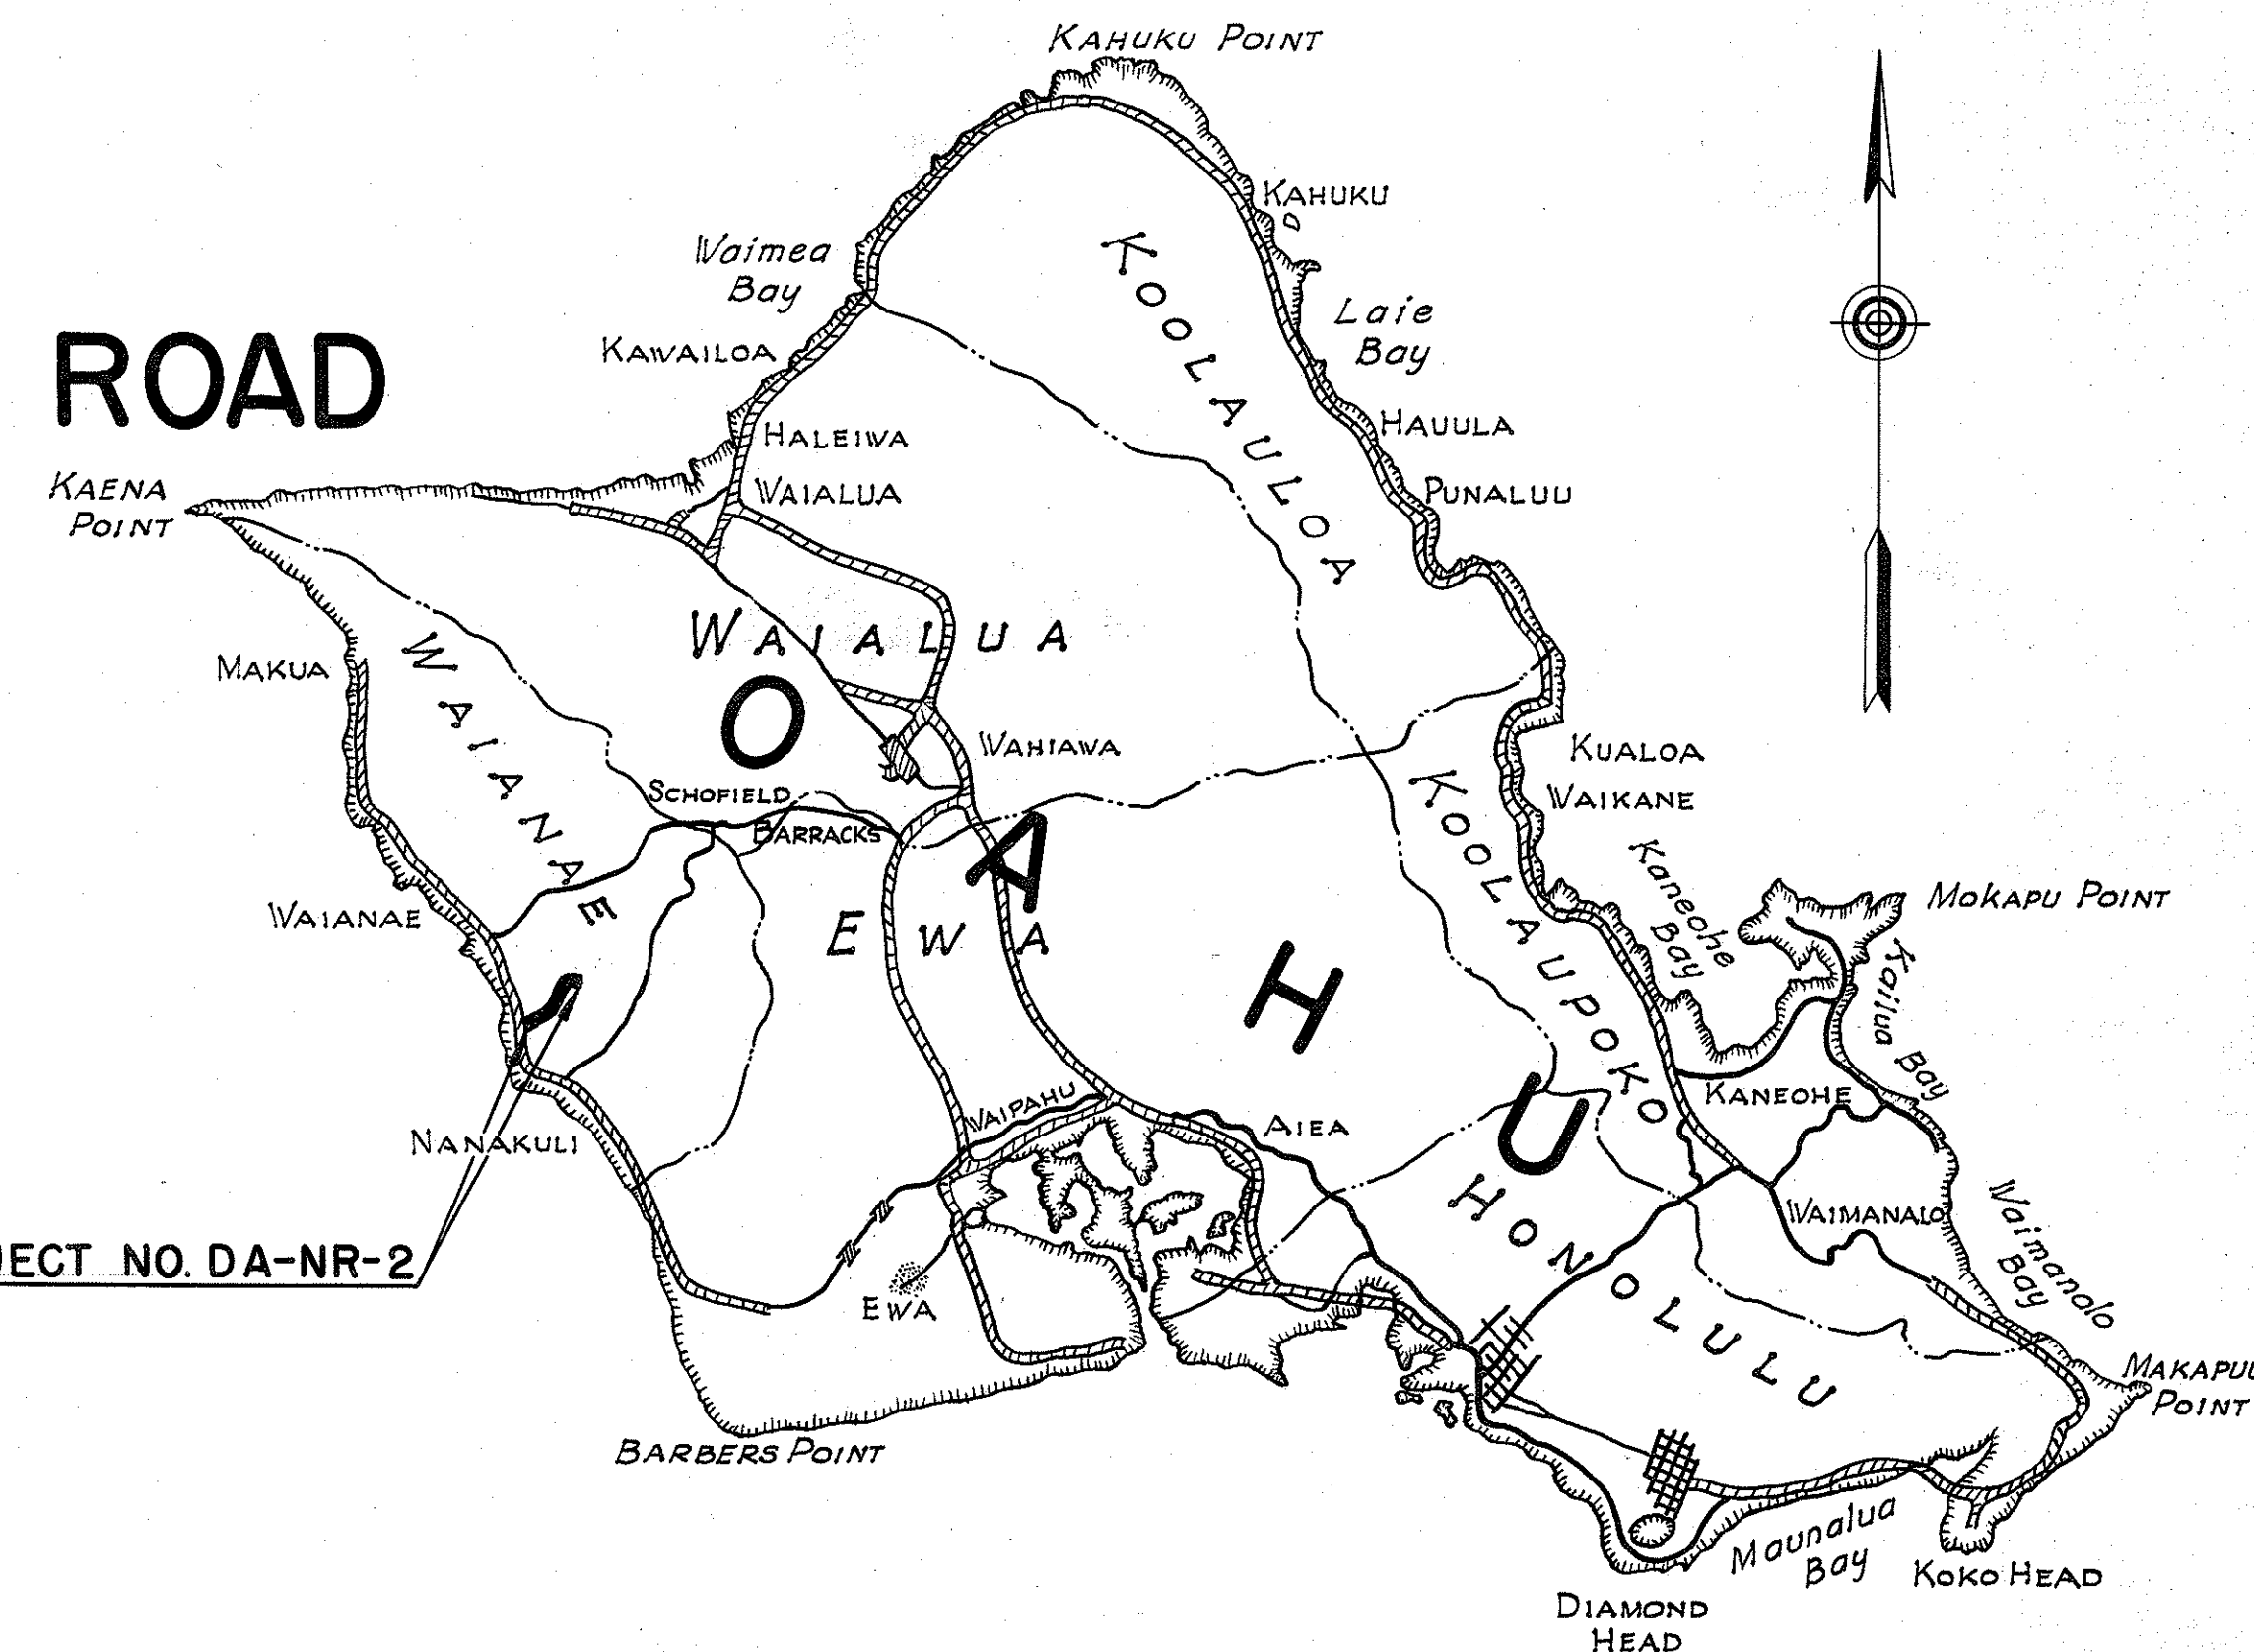

F.A. Projects previously constructed  
or under construction

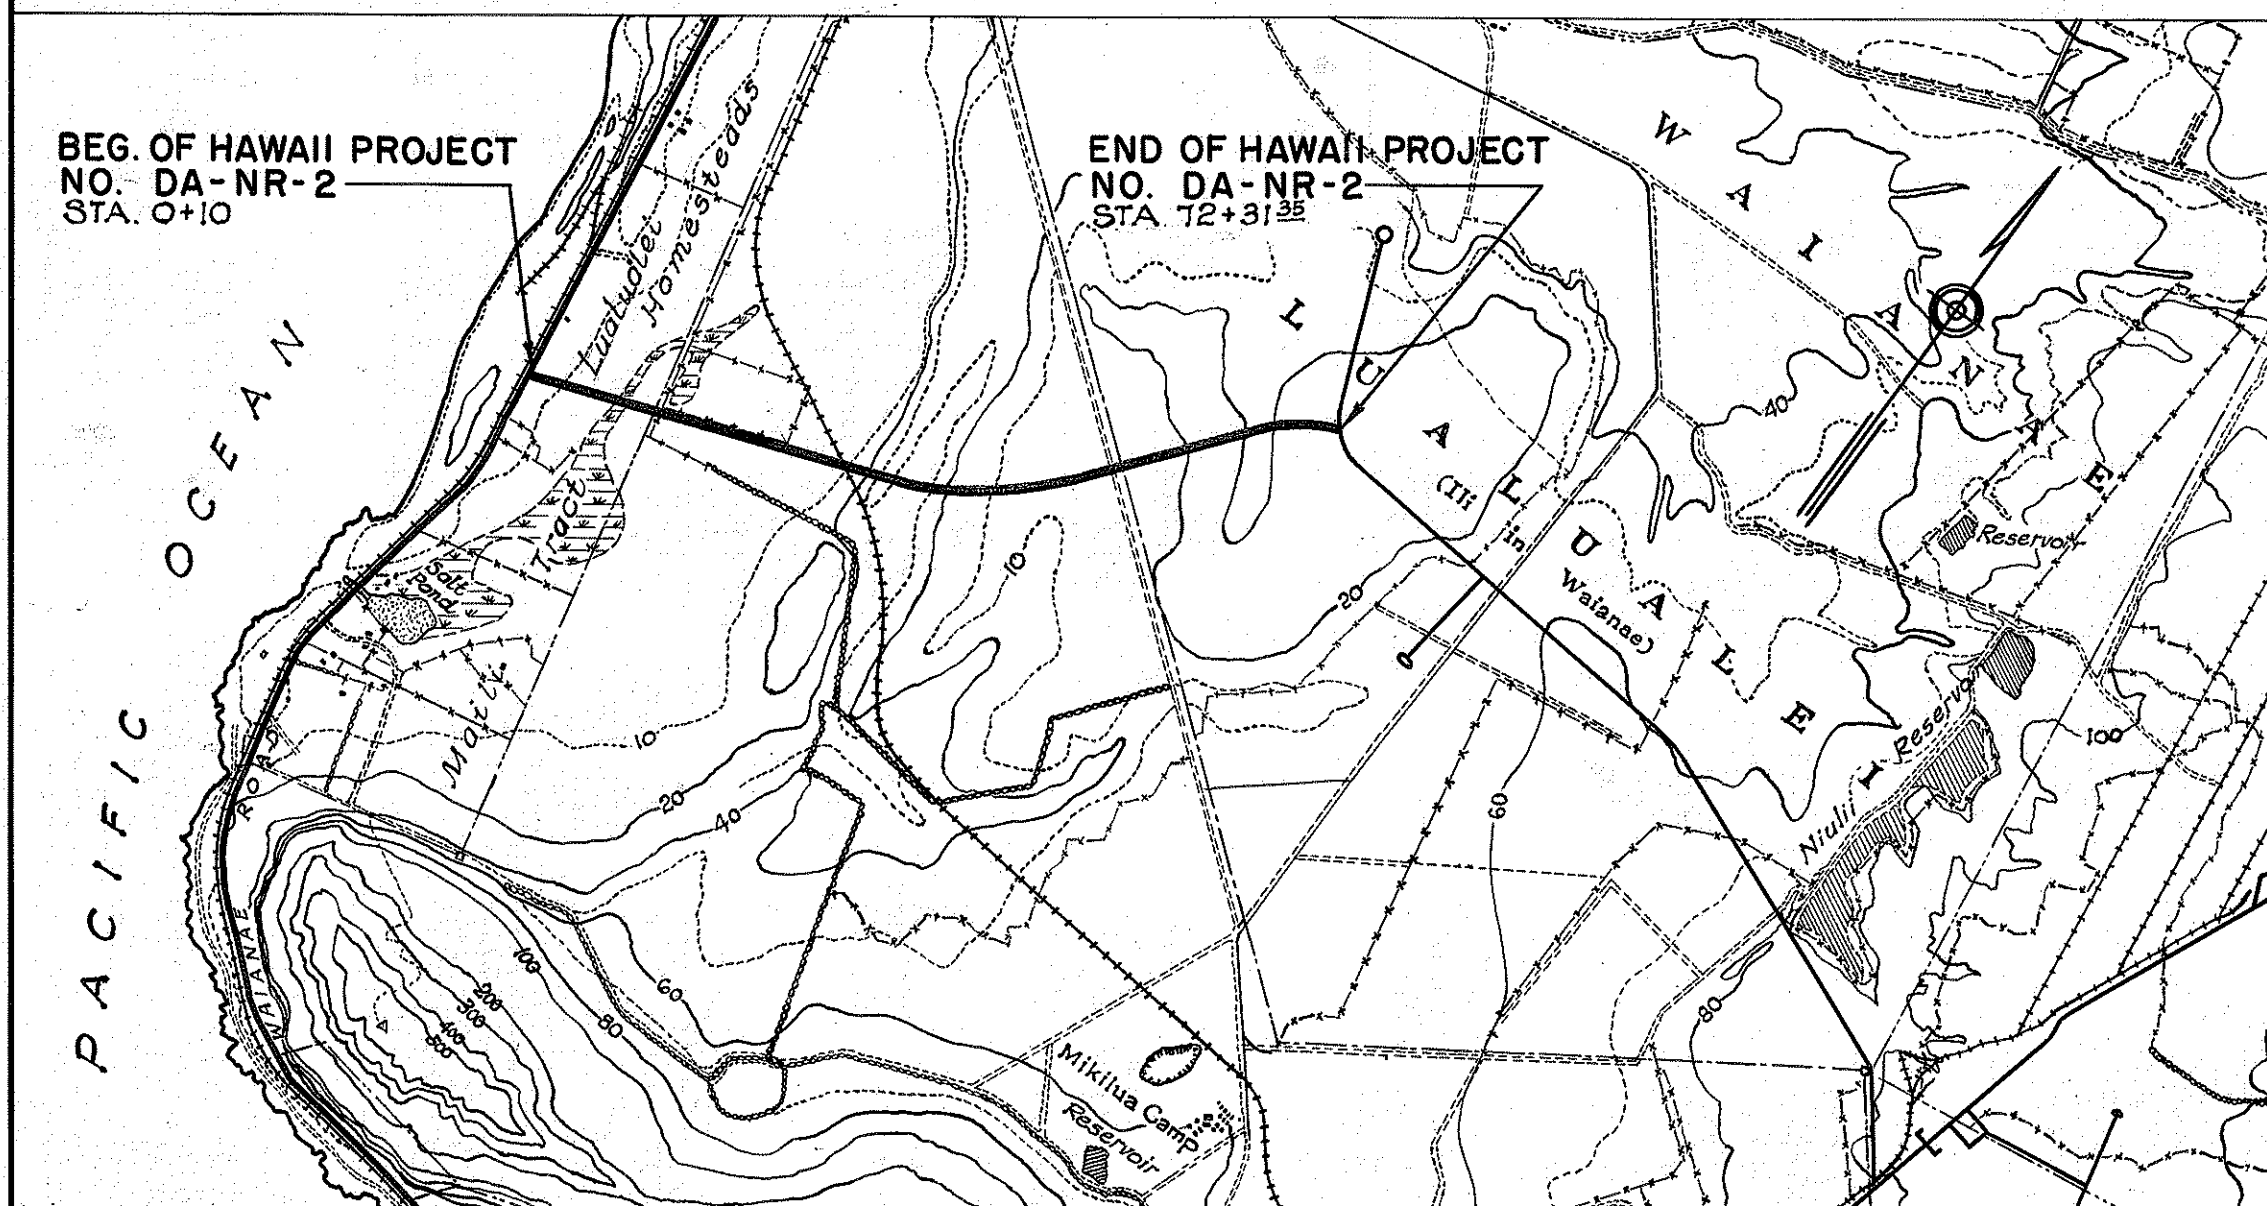

LAYOUT OF PROJECT  
SCALE 1:20,000  
GROSS AND NET LENGTH OF PROJ. 1.368 MI.

|                       |      |
|-----------------------|------|
| ORIGINAL              | DATE |
| DESIGNED BY           |      |
| DRAWN BY              |      |
| CHECKED BY            |      |
| NOTE BOOK             |      |
| QUANTITIES CHECKED BY |      |
| CHECKED BY            |      |

APPROVED

APPROVED

DATE JULY 1942

TERRITORIAL HIGHWAY ENGINEER

RECOMMENDED FOR APPROVAL

DISTRICT ENGINEER  
PUBLIC ROADS ADMINISTRATION  
FEDERAL WORKS AGENCY

RECOMMENDED FOR APPROVAL

CHIEF WESTERN REGION  
PUBLIC ROADS ADMINISTRATION  
FEDERAL WORKS AGENCY

APPROVED

COMMISSIONER  
PUBLIC ROADS ADMINISTRATION  
FEDERAL WORKS AGENCY

SHEET NO. 1 OF 1 SHEETS