


FED. ROAD DIST. NO.	STATE	FED. AID PROJ. NO.	FISCAL YEAR	SHEET NO.	TOTAL SHEETS

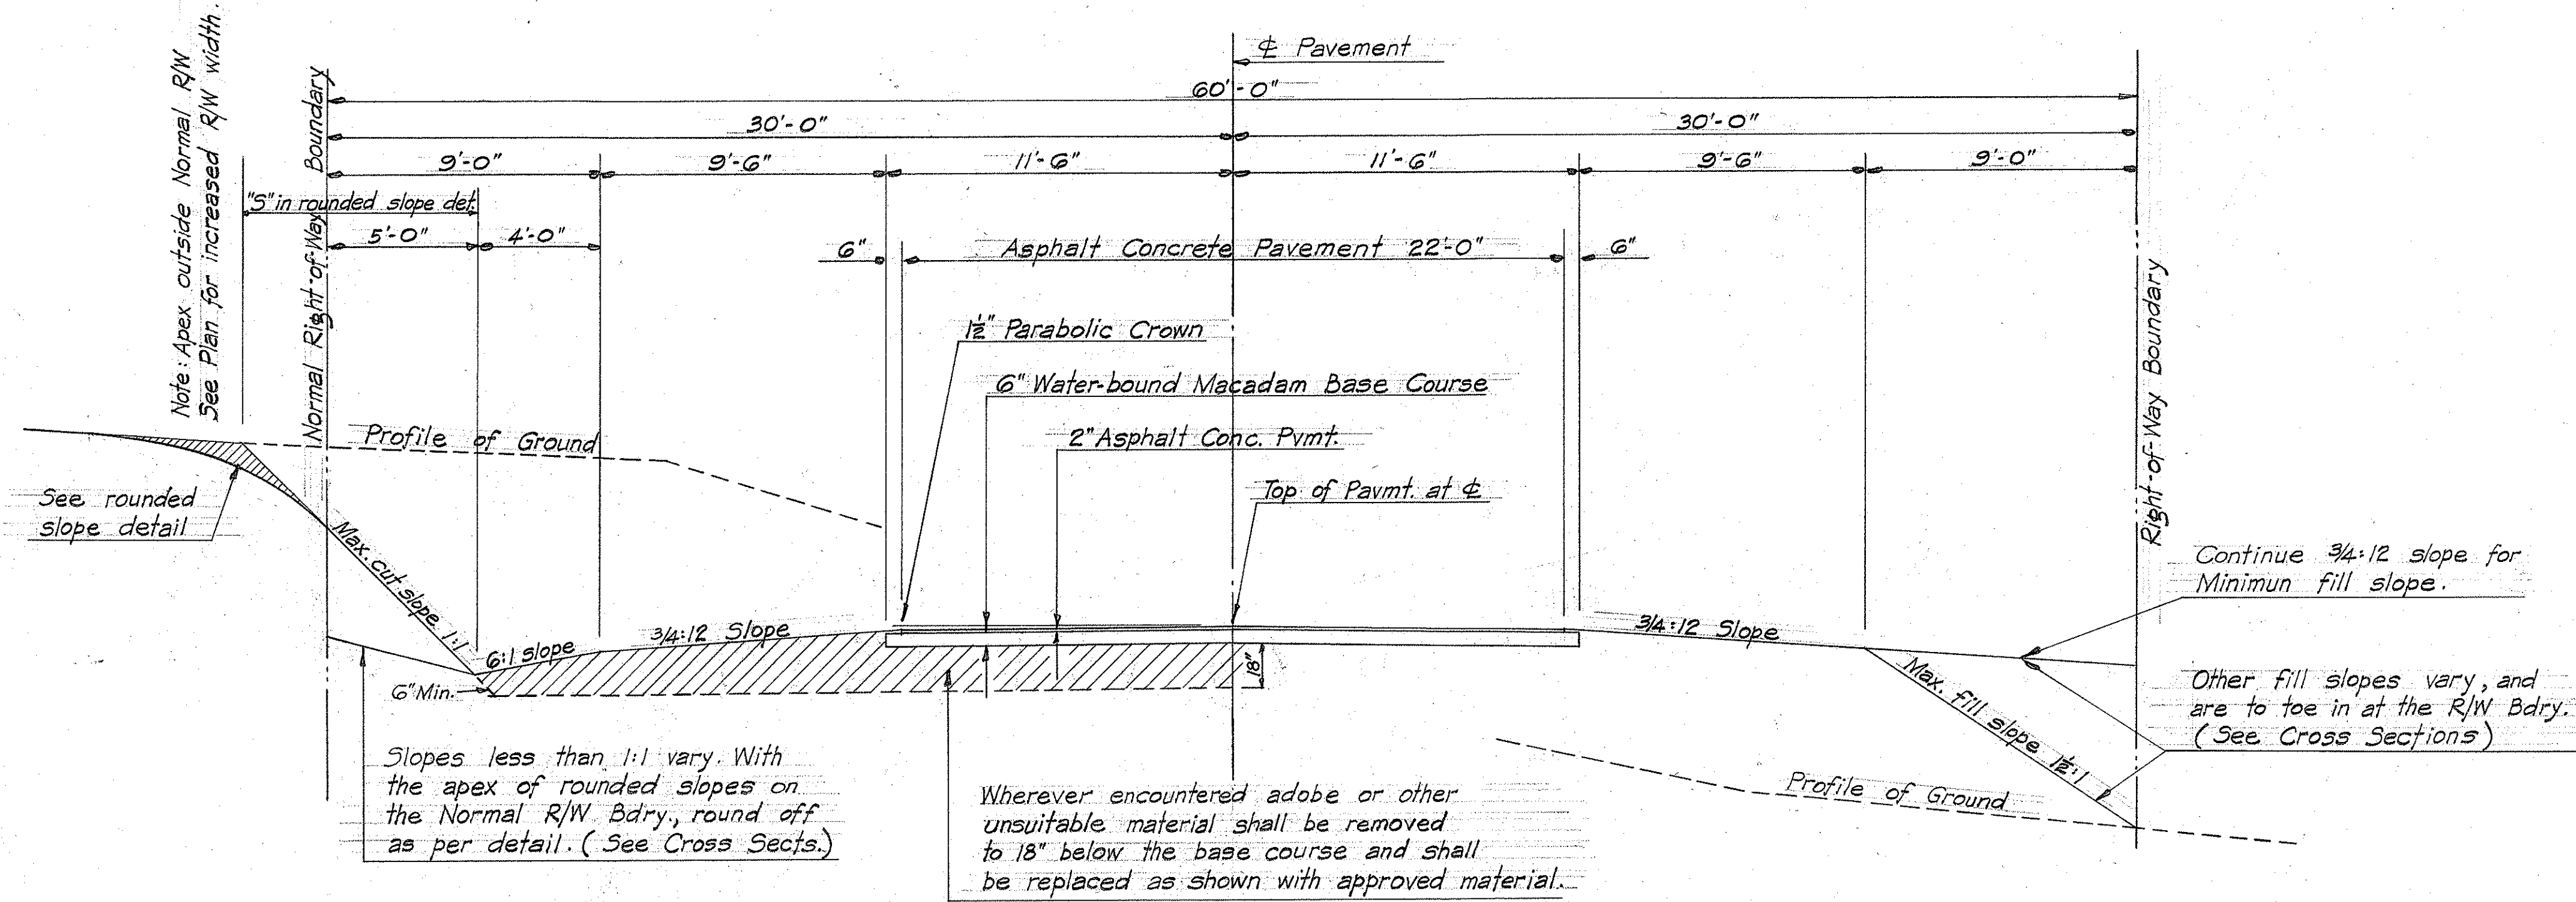


CUT SECTION

FILL SECTION


SECTIONS ON TANGENTS

Sections as shown are symmetrical about ϕ of Pavement

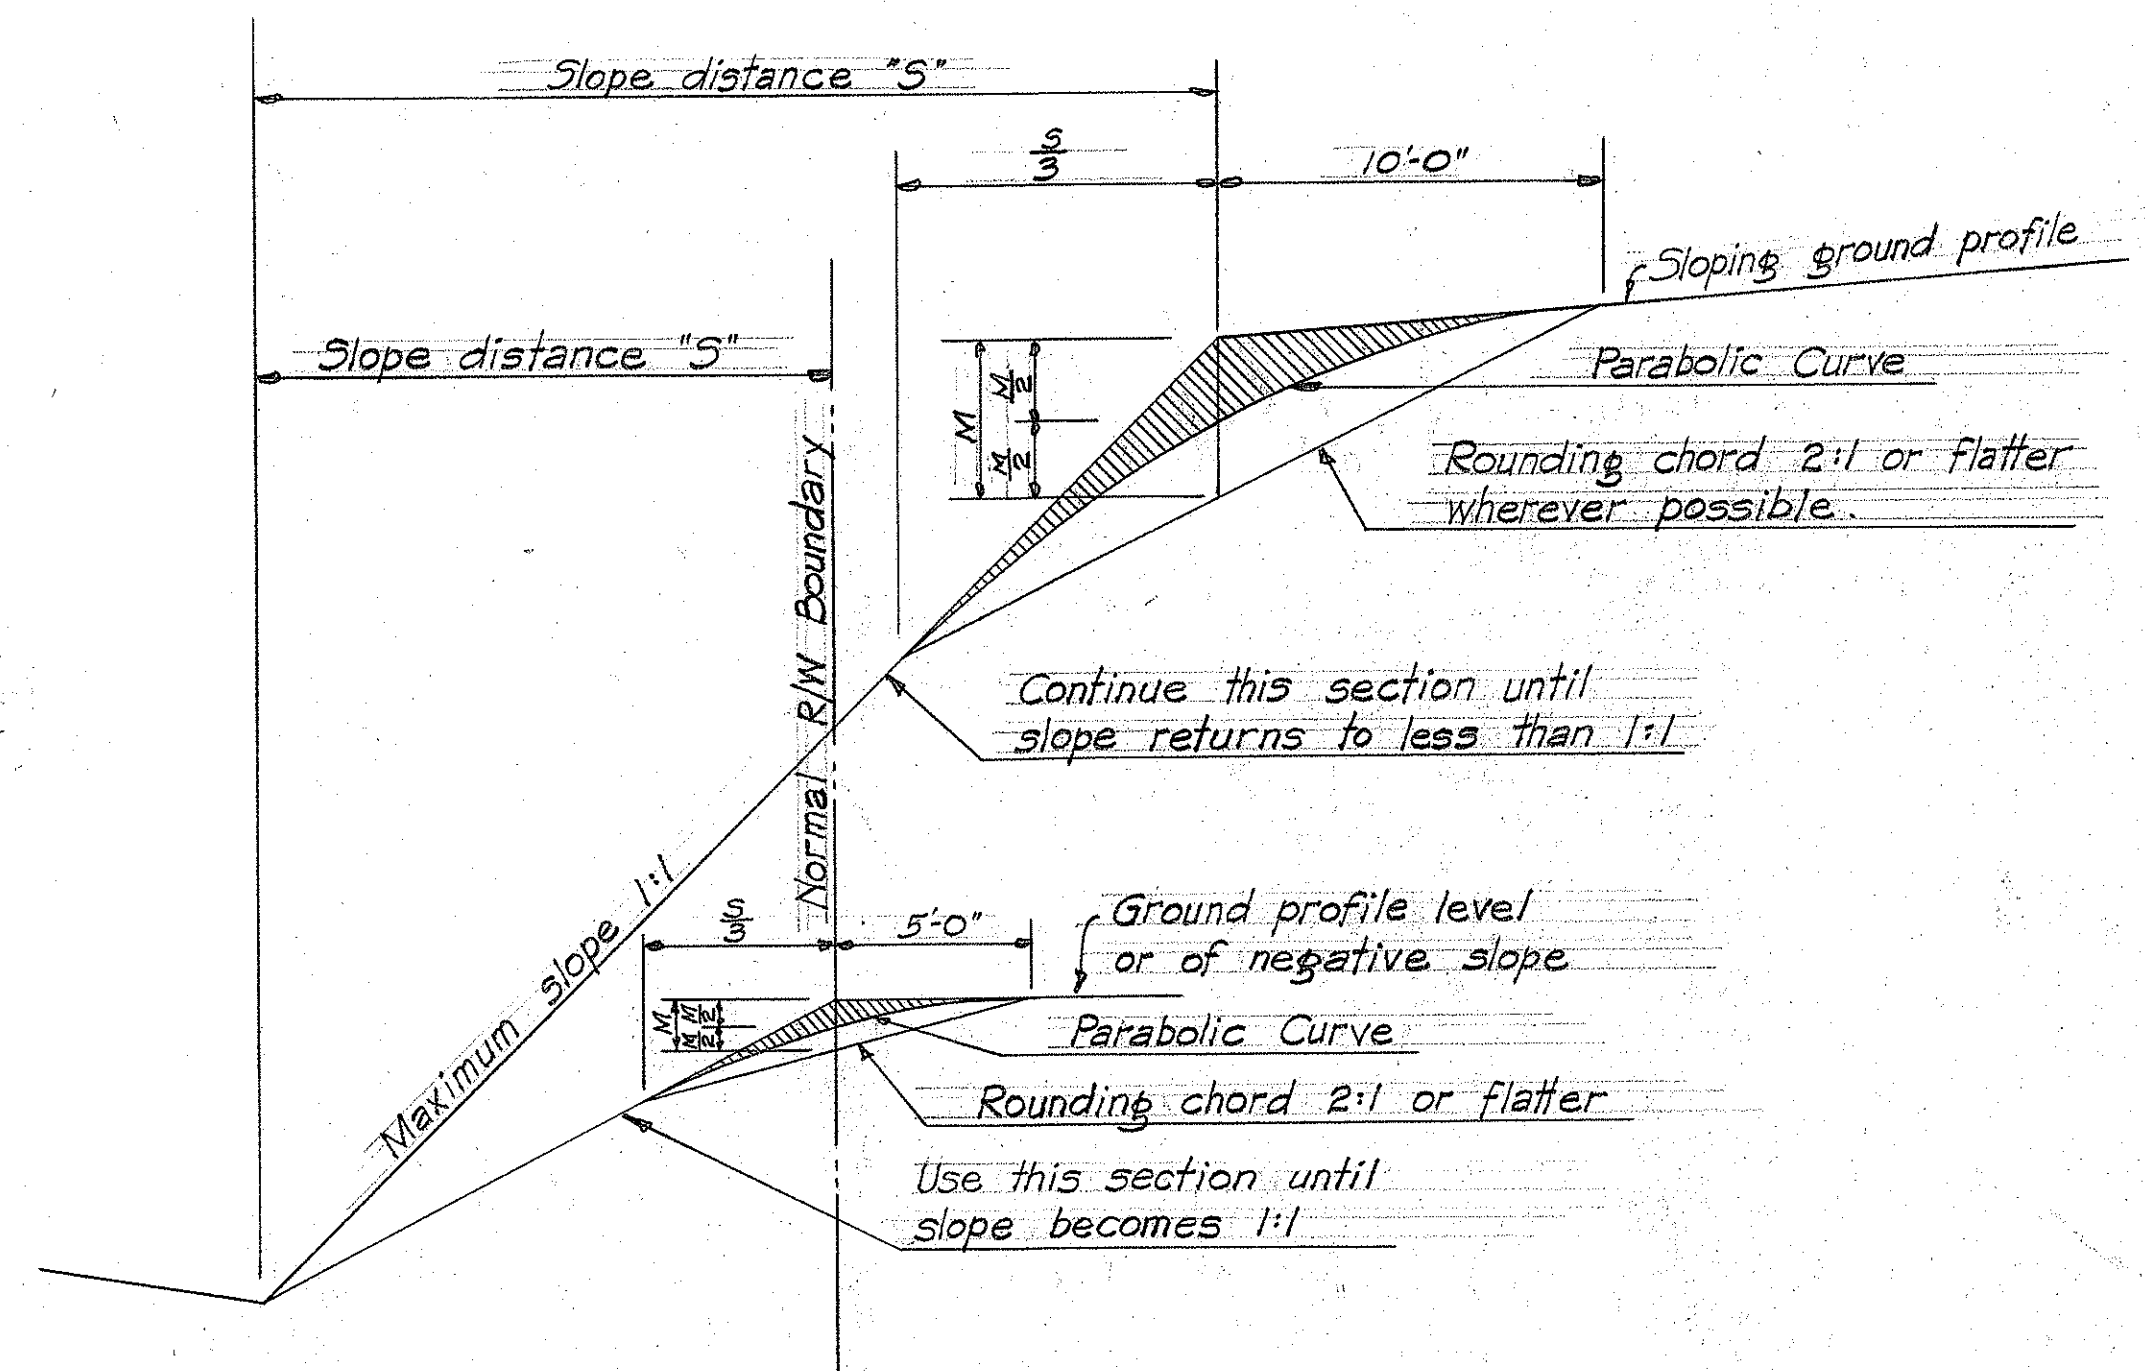

ROUNDED SLOPE DETAIL

Top of cut slopes are to be rounded as shown at the places indicated by the Engineer. He will require that this be done in all sand, earth, and conglomerate material, but not in solid rock or in conglomerate that he believes will remain in a cemented state. Hand trimming rounded top of cuts will be paid for on a linear foot basis as per the specifications. Material excavated in the shaded area will be paid for under the items of unclassified excavation and overhaul.

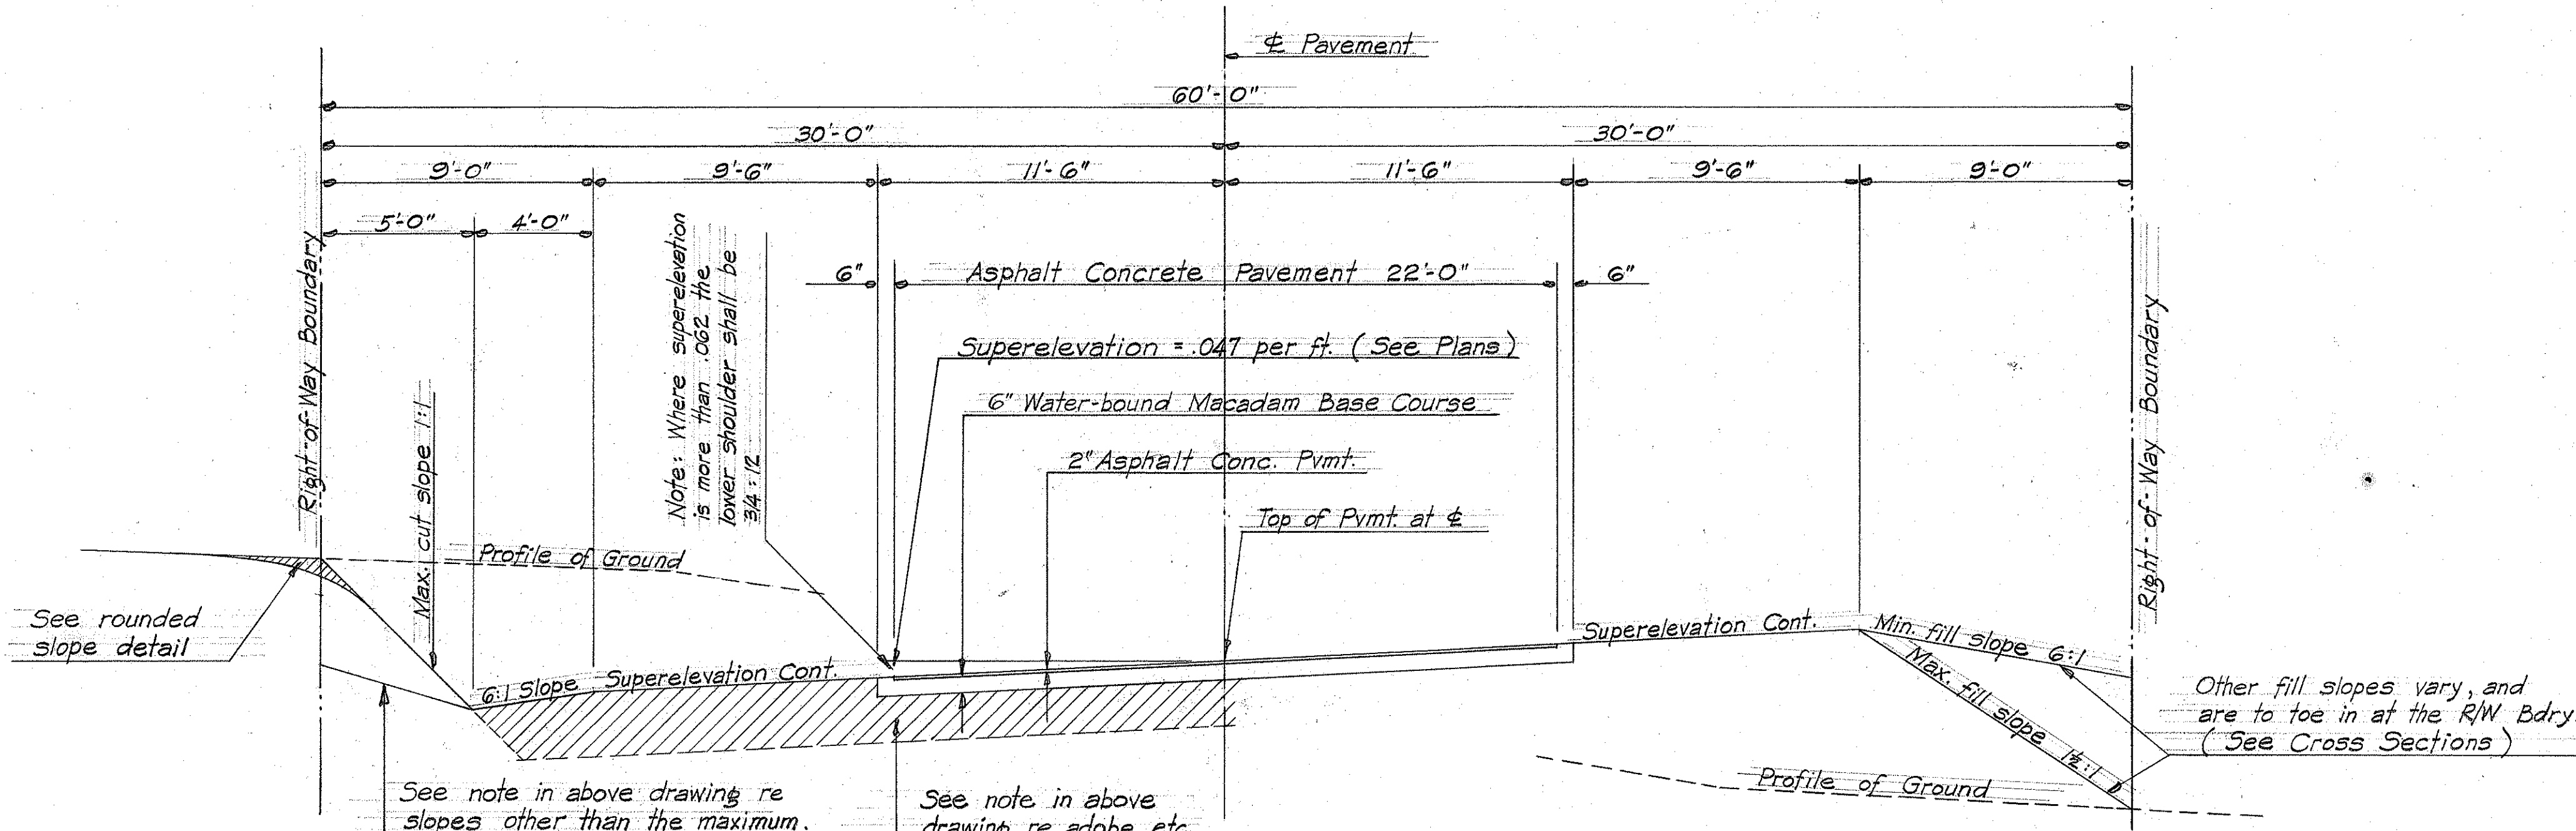

CUT SECTION

FILL SECTION

SECTIONS ON CURVES

Sections as shown are symmetrical about ϕ of Pavement

ORIGINAL PLAN	DESIGNED BY	DATE
NOTE BOOK	TRACED BY	
	QUANTITIES BY	
	CHECKED BY	

TERRITORIAL HIGHWAY DEPARTMENT
TERRITORY OF HAWAII

TYPICAL SECTIONS

HAWAII PROJECT NO. DA-NR-2

SCALE: 1" = 4'-0"

SHEET NO. OF SHEETS