
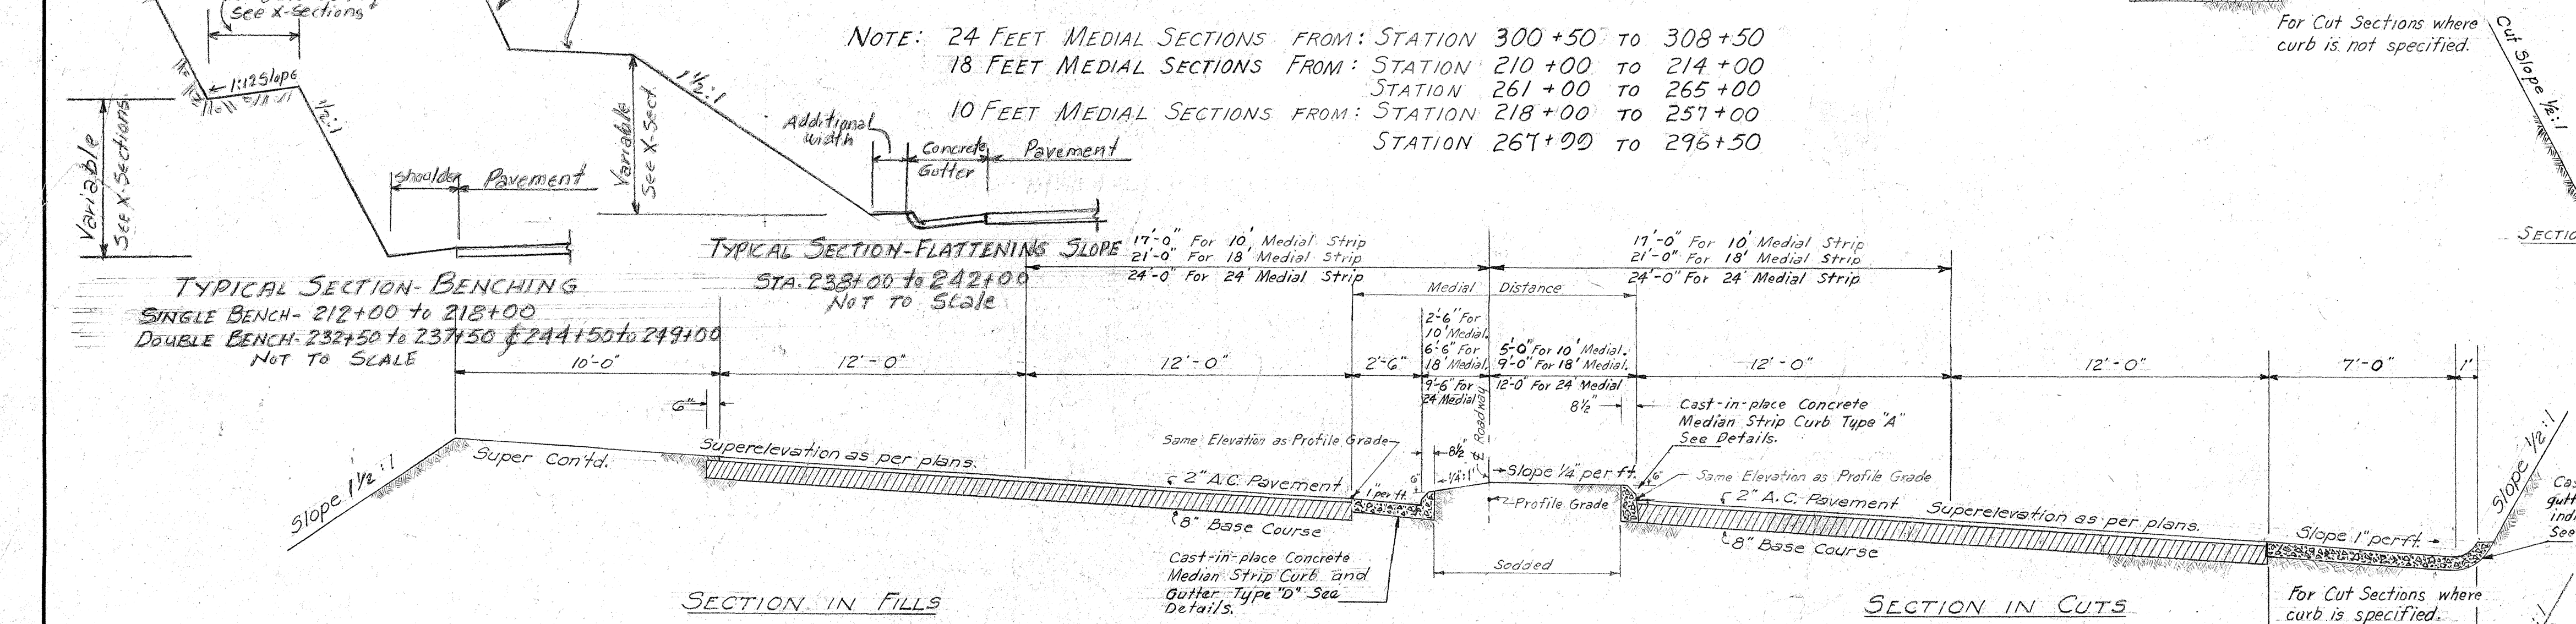



NOTE: 24 FEET MEDIAL SECTIONS FROM: STATION 300+50 TO 308+50
 18 FEET MEDIAL SECTIONS FROM: STATION 210+00 TO 214+00
 STATION 261+00 TO 265+00
 10 FEET MEDIAL SECTIONS FROM: STATION 218+00 TO 257+00
 STATION 267+00 TO 296+50

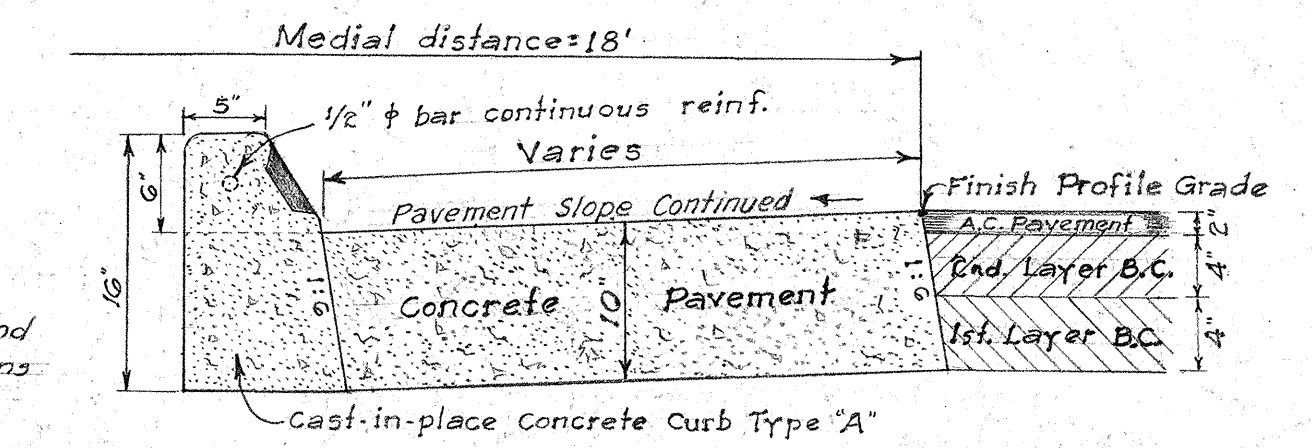

TYPICAL SECTION FOR SIDE ROADS
Scale: 1/4" = 1'-0"

NOTE: Tops of cut slopes are to be rounded as shown at the places indicated by the Engineer. He will require that this be done in all sand earth and conglomerate material, but not solid rock or in conglomerate that he believes will remain in a cemented state. Hand trimming rounded top of cuts will be paid for on the linear foot basis as per specifications.

Material excavated in the shaded area will be paid under the items of Unclassified Excavation and Overhaul.

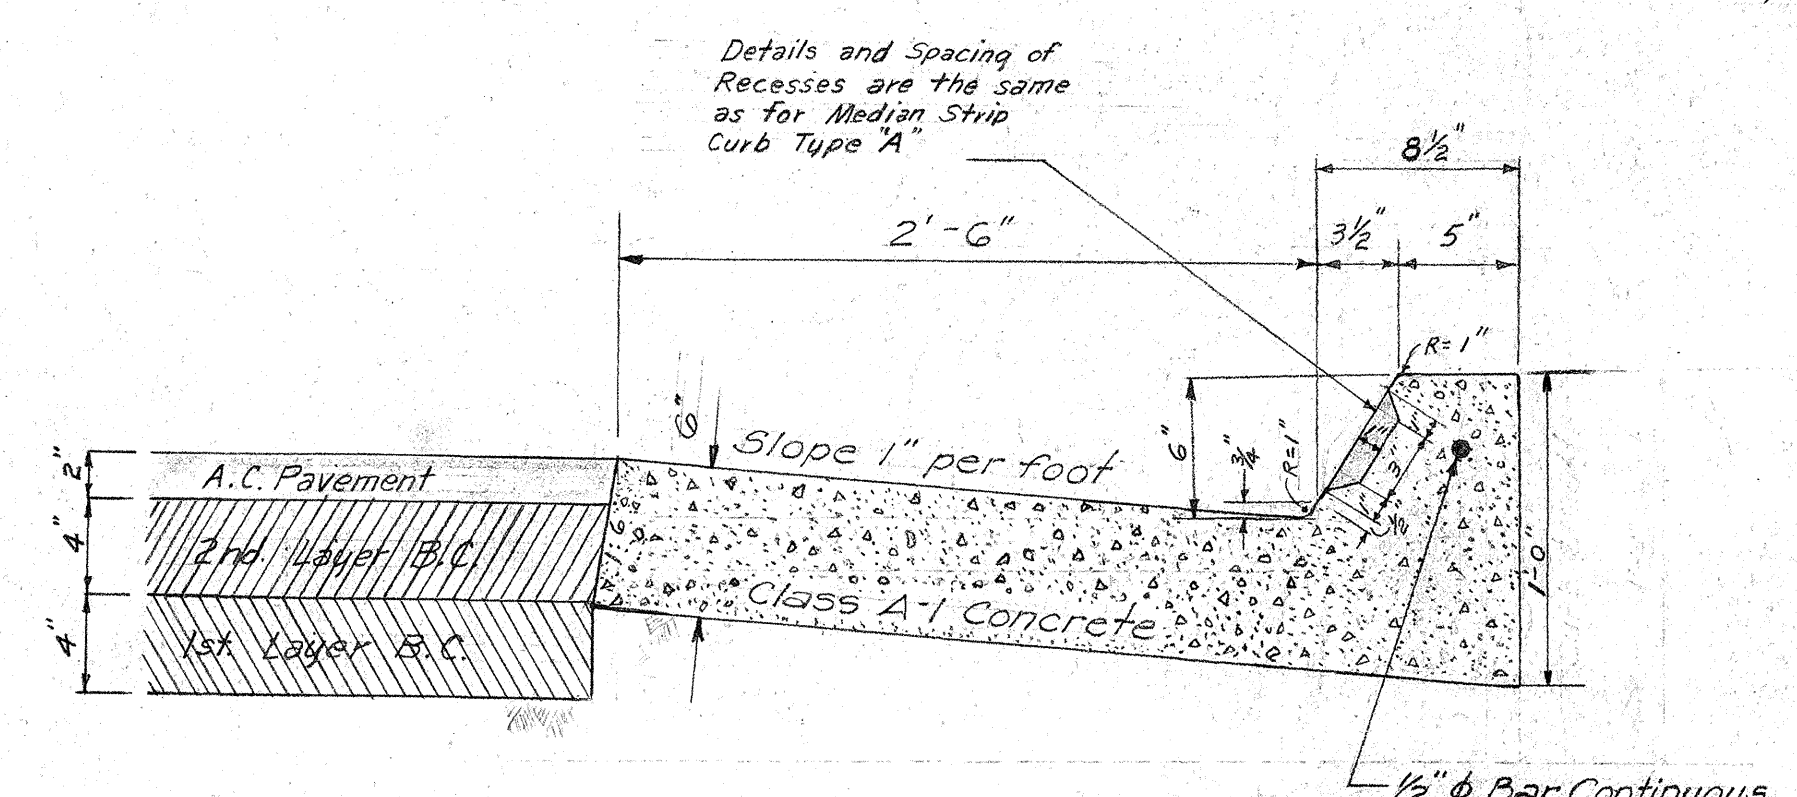

DETAIL OF CAST-IN-PLACE MEDIAN STRIP CURB & GUTTER TYPE "D"
Scale: 1/2" = 1'-0"


GENERAL NOTES

PAVEMENT: Asphalt Concrete Pavement shall be a surface course 2" thick when fully compacted. Use Mix III.


PRIME COAT: A prime coat of Liquid Asphalt Primer shall be applied to the surface of base course at the rate of 0.35 gals. per sq. yard before placing surface course.

BASE COURSE: Base course shall be waterbound macadam base course of 8" compacted thickness placed in two 4" layers.

EXCAVATION: All excavation shall be Class 'A' Excavation.

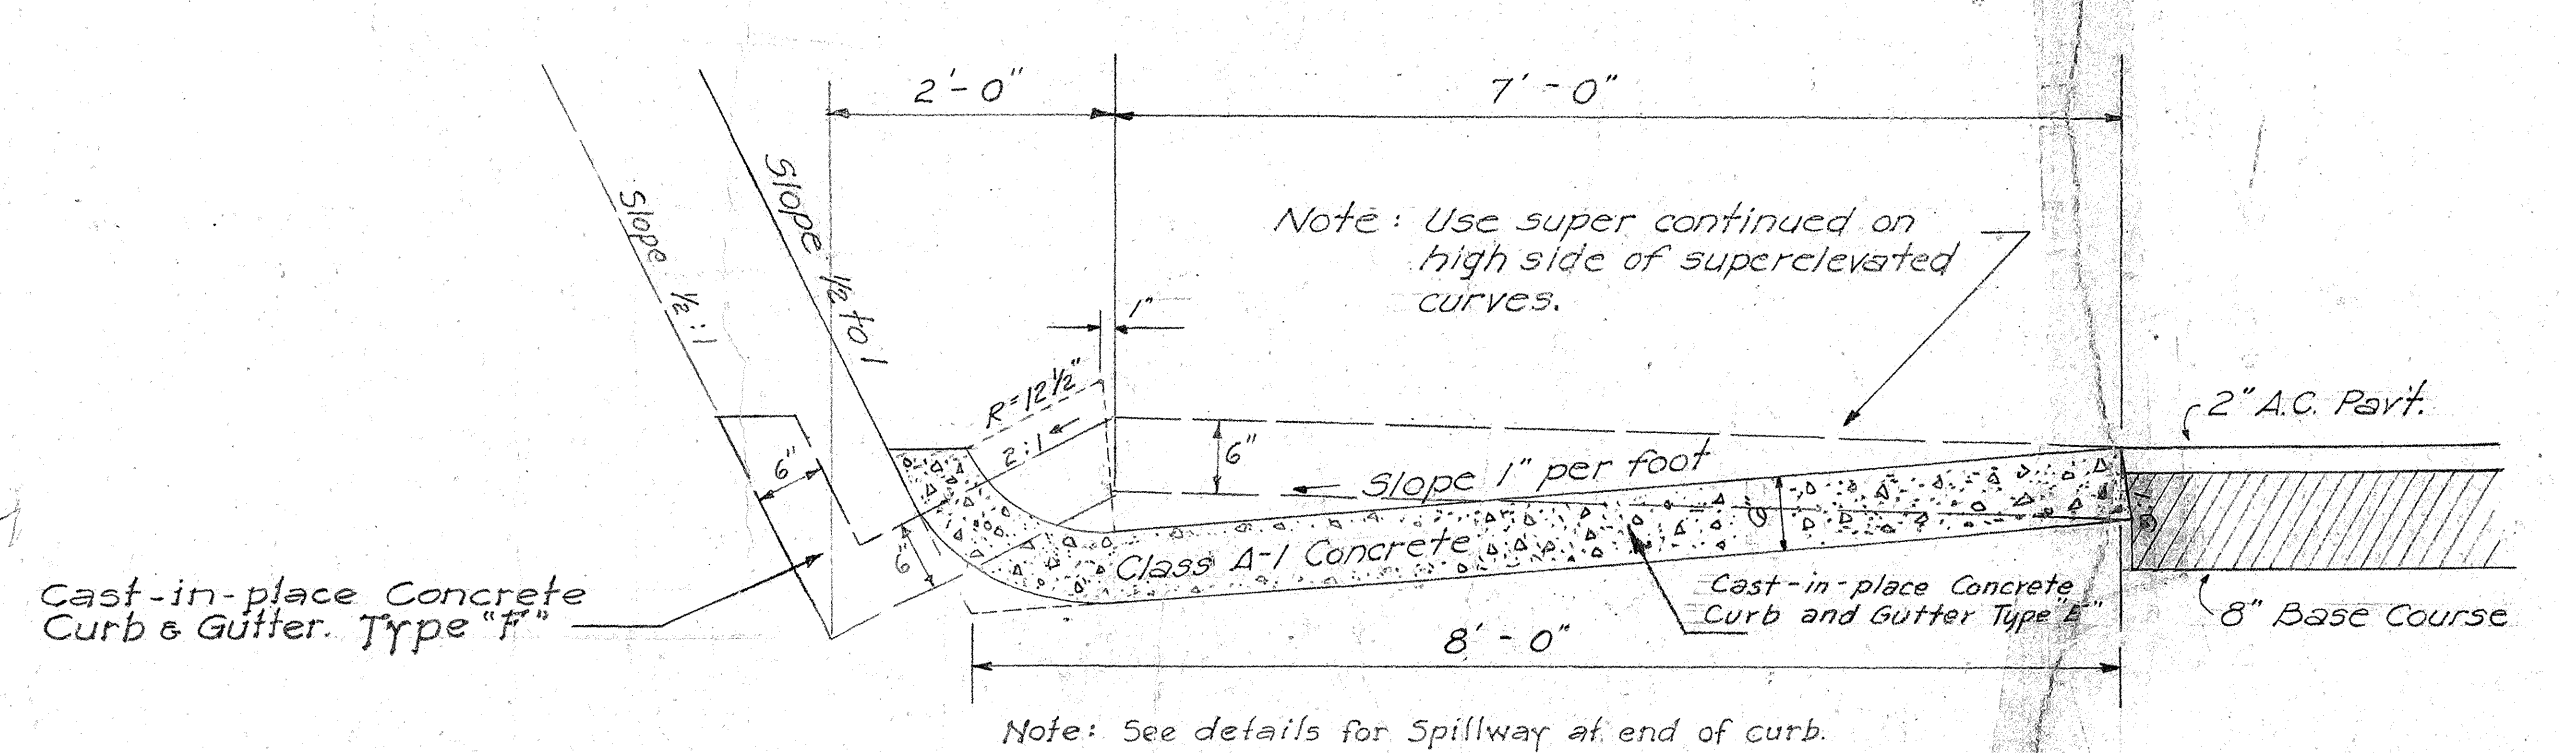

DETAIL OF CAST-IN-PLACE CURB & GUTTER TYPE "E" AND TYPE "F"
Scale: 3/4" = 1'-0"

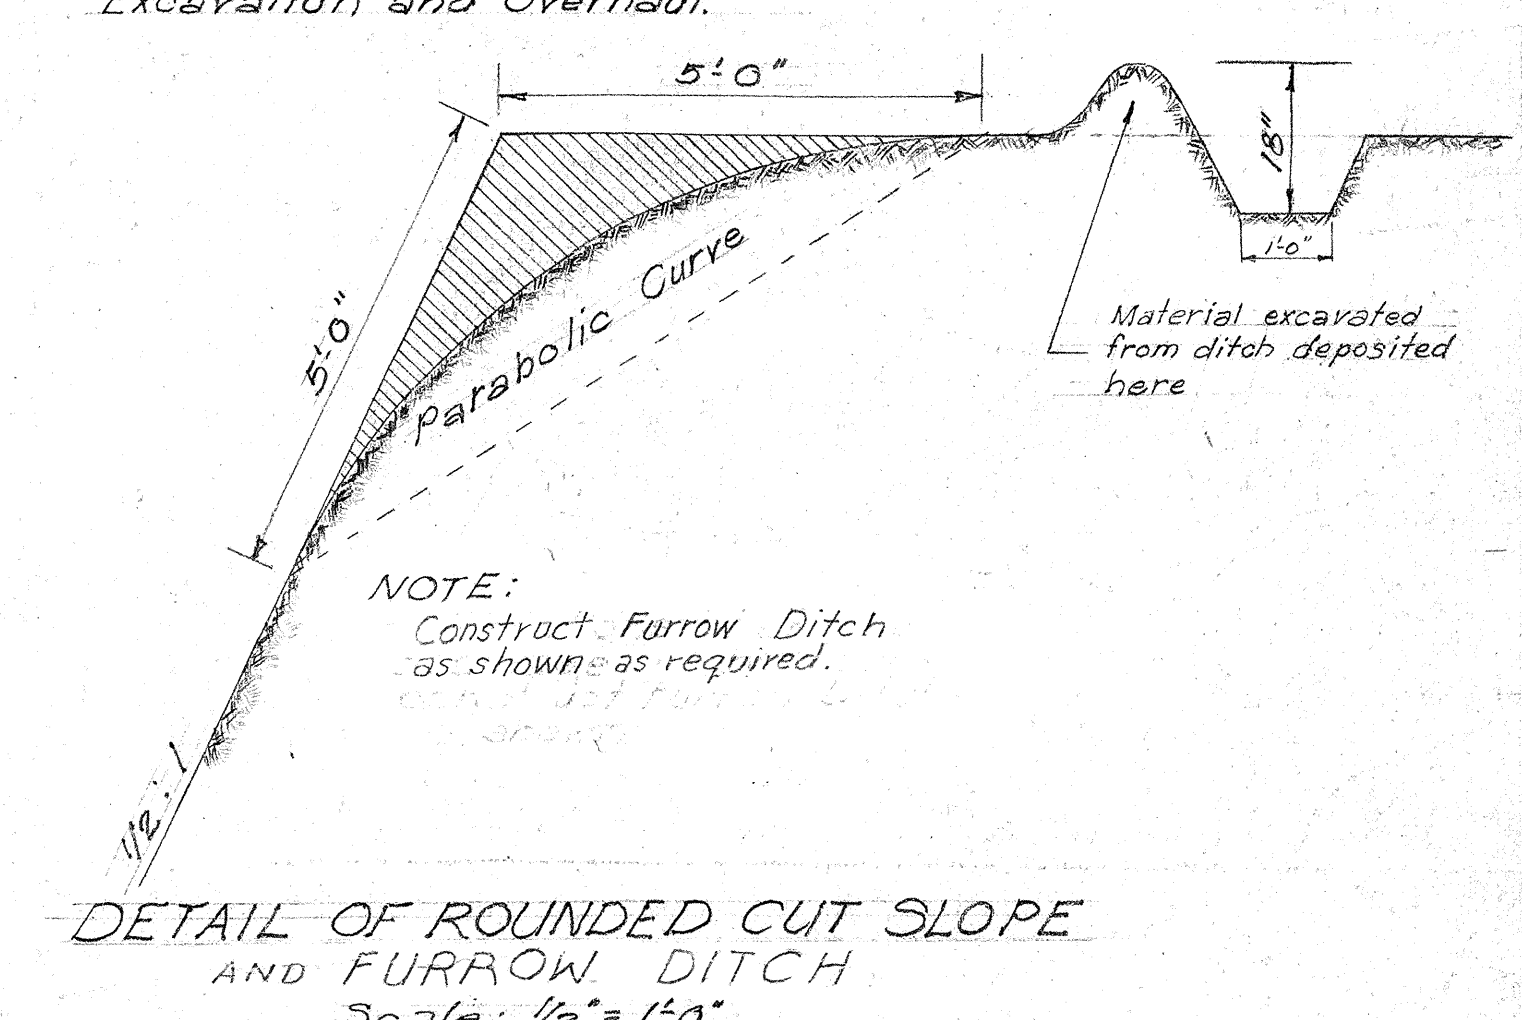

DETAIL OF ROUNDED CUT SLOPE AND FURROW DITCH
Scale: 1/2" = 1'-0"

TERRITORIAL HIGHWAY DEPARTMENT
 TERRITORY OF HAWAII
 KALANIANA'OLE HIGHWAY
 PALI CUTOFF
 TO
 WAIMANALO JUNCTION
 Project No. F 15(3)
 Scale: As Noted

DATE:
 DESIGNED BY:
 DRAWN BY:
 CHECKED BY:
 NOTE BOOK NO.

