

INDEX TO DRAWINGS	
SHEET NO.	DESCRIPTION
1	TITLE SHEET
2	TYPICAL SECTION
3-5	PLAN

FED. ROAD DIST. NO.	STATE	FED. AID PROJ. NO.	FISCAL YEAR	SHEET NO.	TOTAL SHEETS
HAWAII	HAW.	5230(3)	1953	1	5

TERRITORY OF HAWAII

TERRITORIAL HIGHWAY DEPARTMENT

HONOLULU, OAHU, T. H.

PLANS OF

ROADSIDE LANDSCAPING

FOR

KANEOHE BAY DRIVE


AND KAILUA ROAD

FEDERAL AID SECONDARY PROJECT NO. S 230(3)


DISTRICT OF KOOLAUPOKO

ISLAND OF OAHU

SCALE: AS NOTED

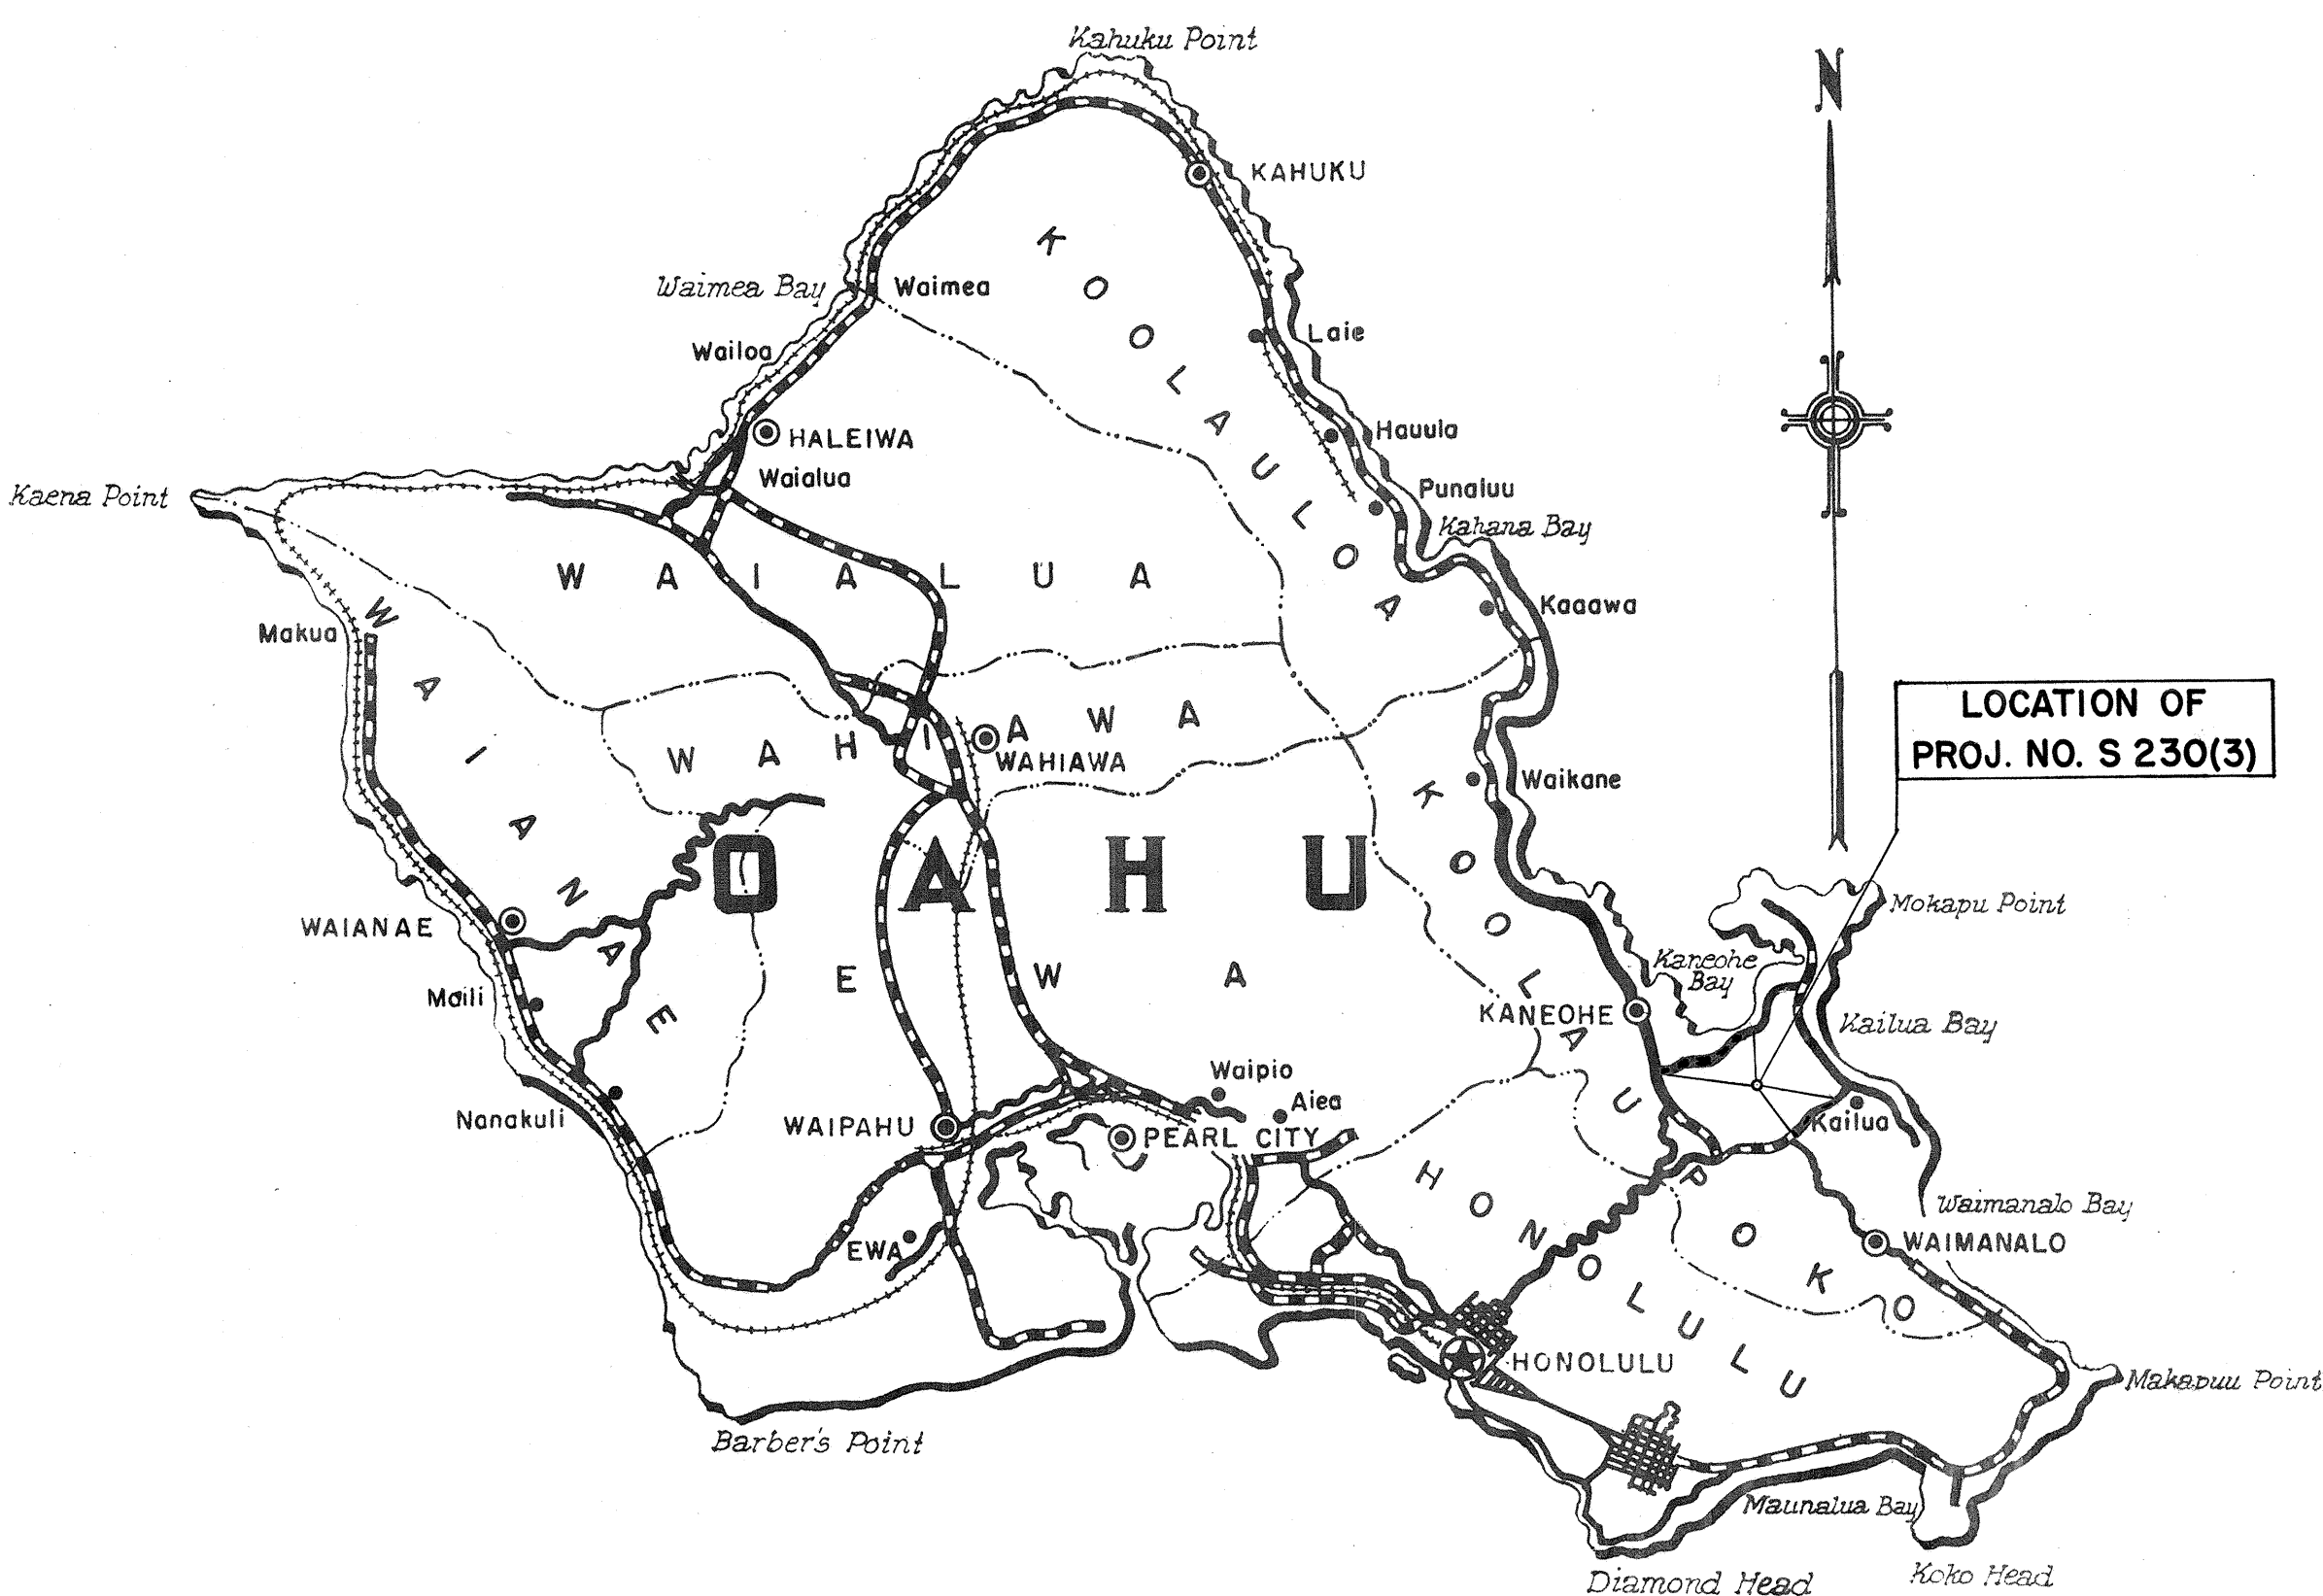

Federal Aid Projects Previously Constructed Or Under Construction

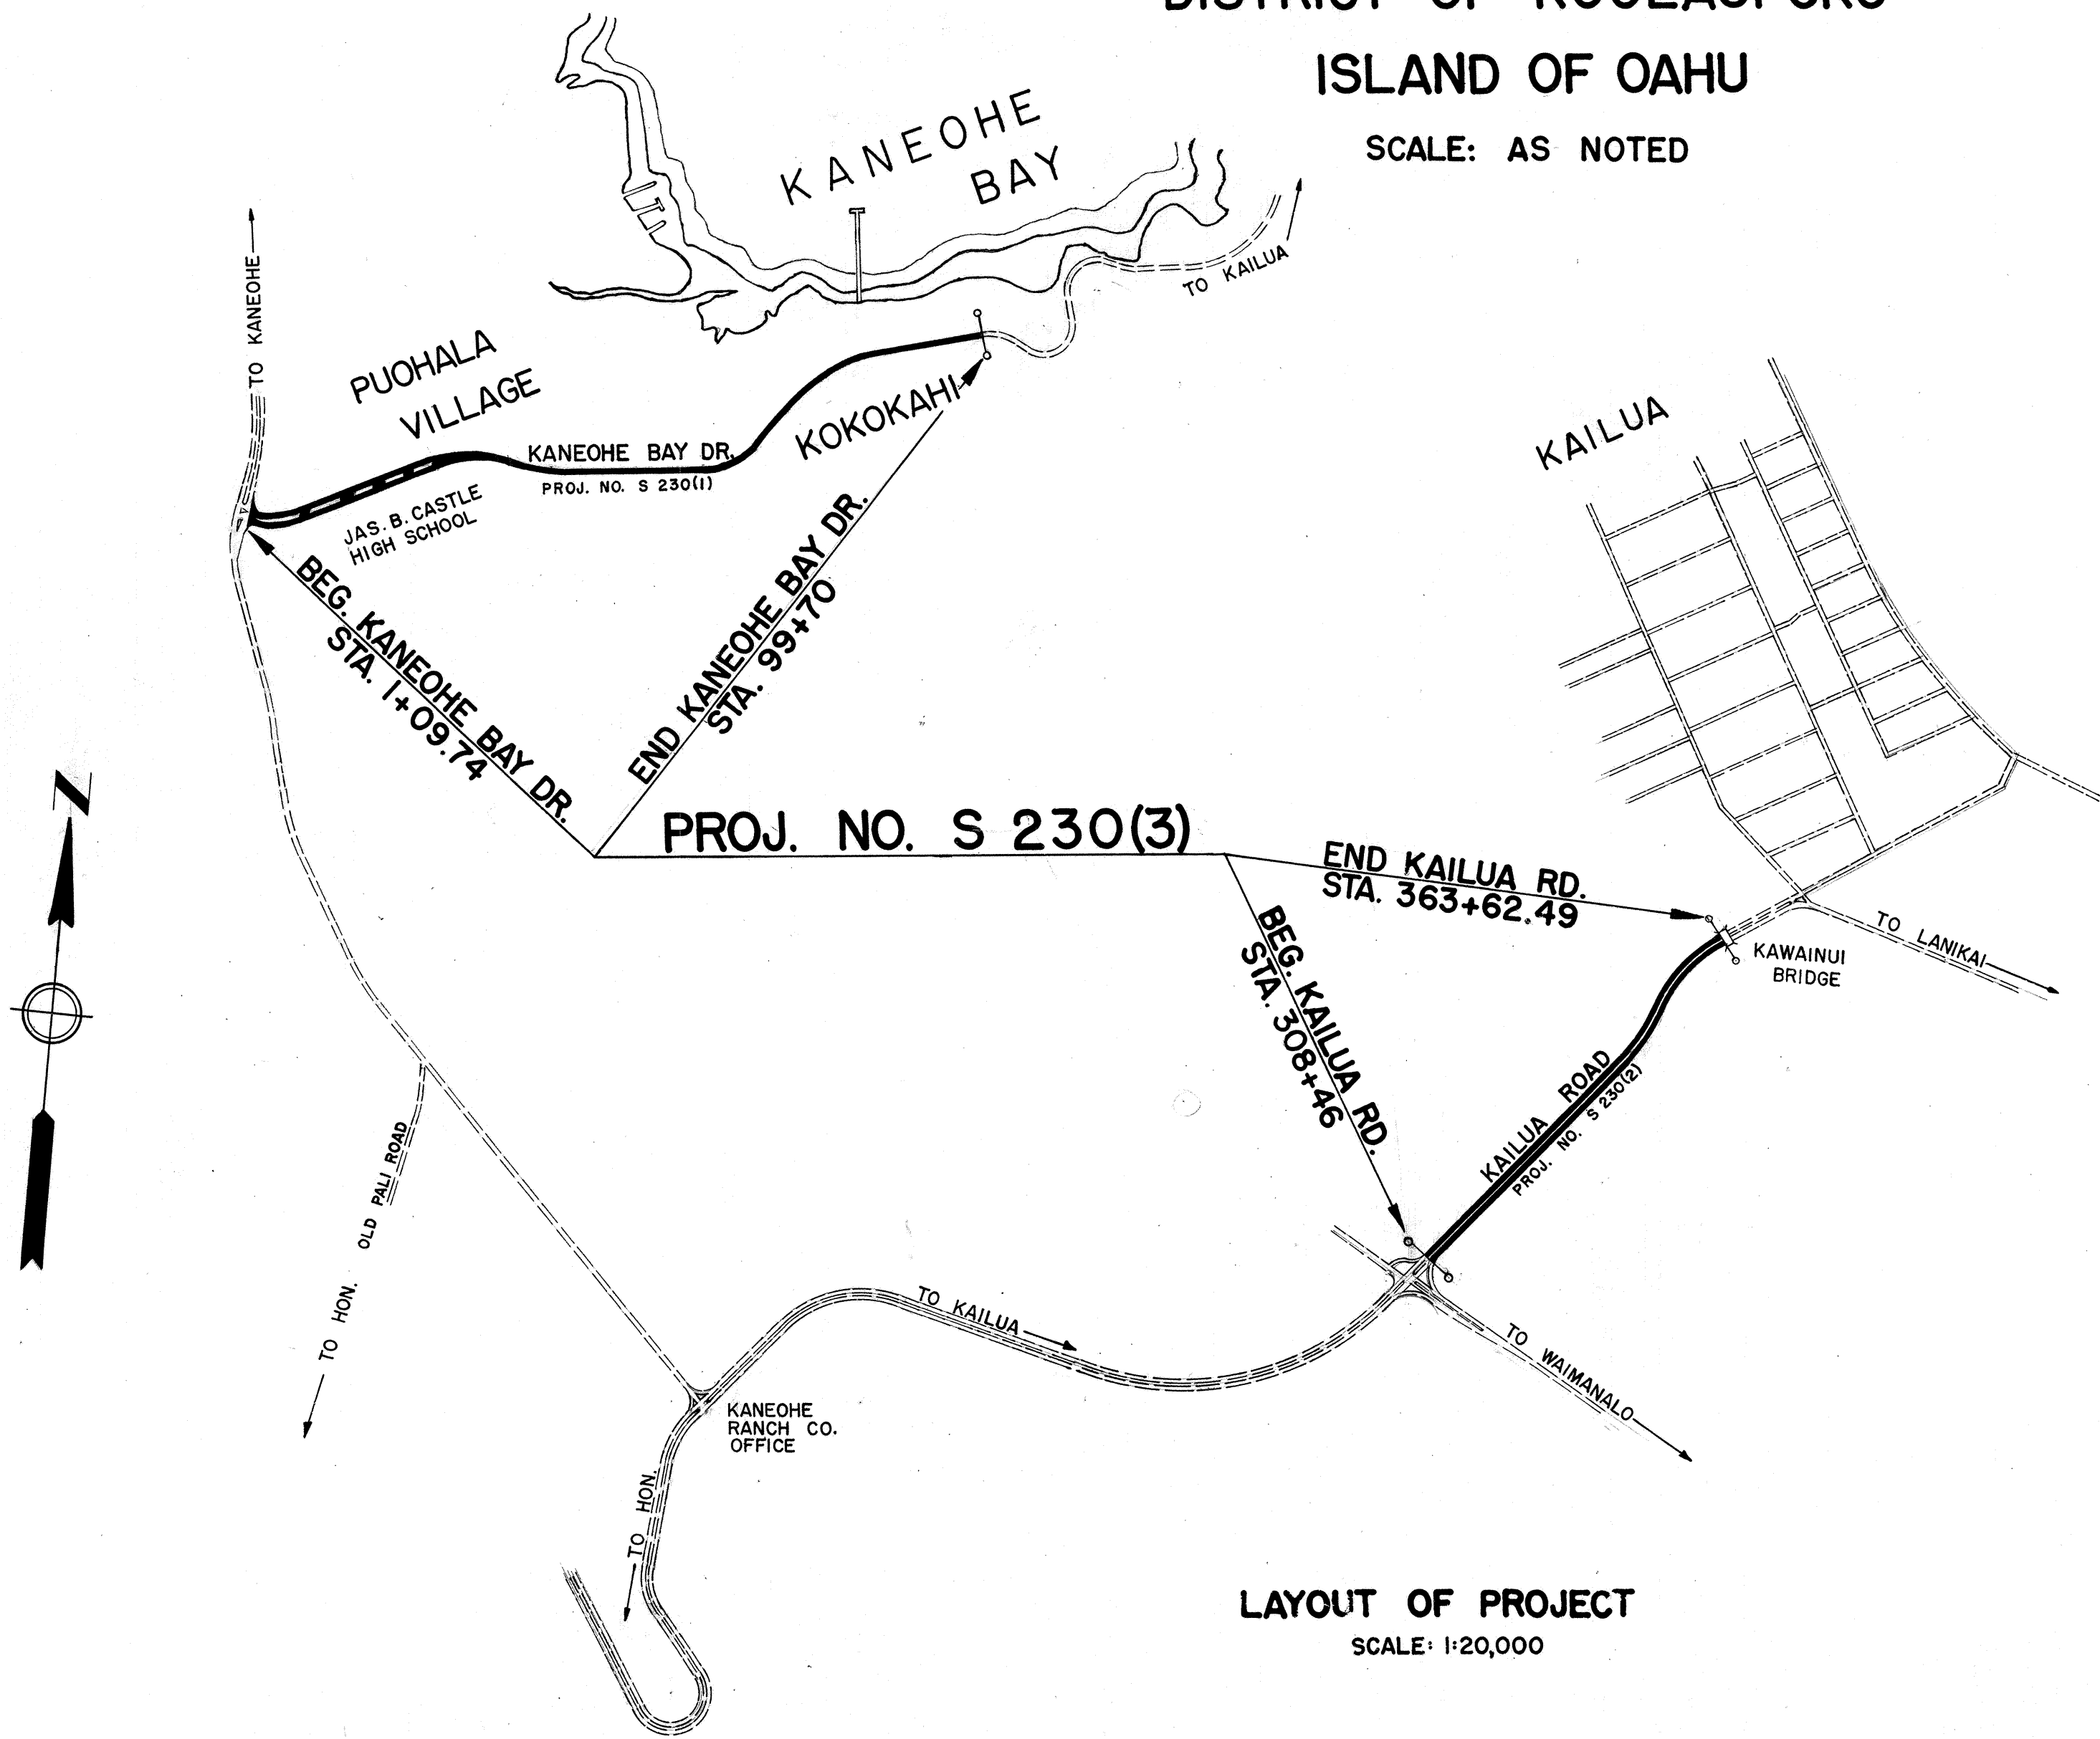

LAYOUT OF PROJECT

SCALE: 1"=20,000'

KANEOHE BAY DRIVE 1.867 MILES

KAILUA ROAD 1.044 MILES

GROSS AND NET LENGTH OF PROJECT = 2.911 MILES

APPROVED

DATE Nov 23 1953

J. C. Myatt

ACTING TERRITORIAL HIGHWAY ENGINEER

DEPARTMENT OF COMMERCE

BUREAU OF PUBLIC ROADS

APPROVED:

DISTRICT ENGINEER

DATE

ORIGINAL PLAN

SURVEY PLOTTED BY

DESIGNED BY

DRAWN BY

CHECKED BY

DATE

NOTE BOOK

QUANTITIES CHECKED BY

NO.