

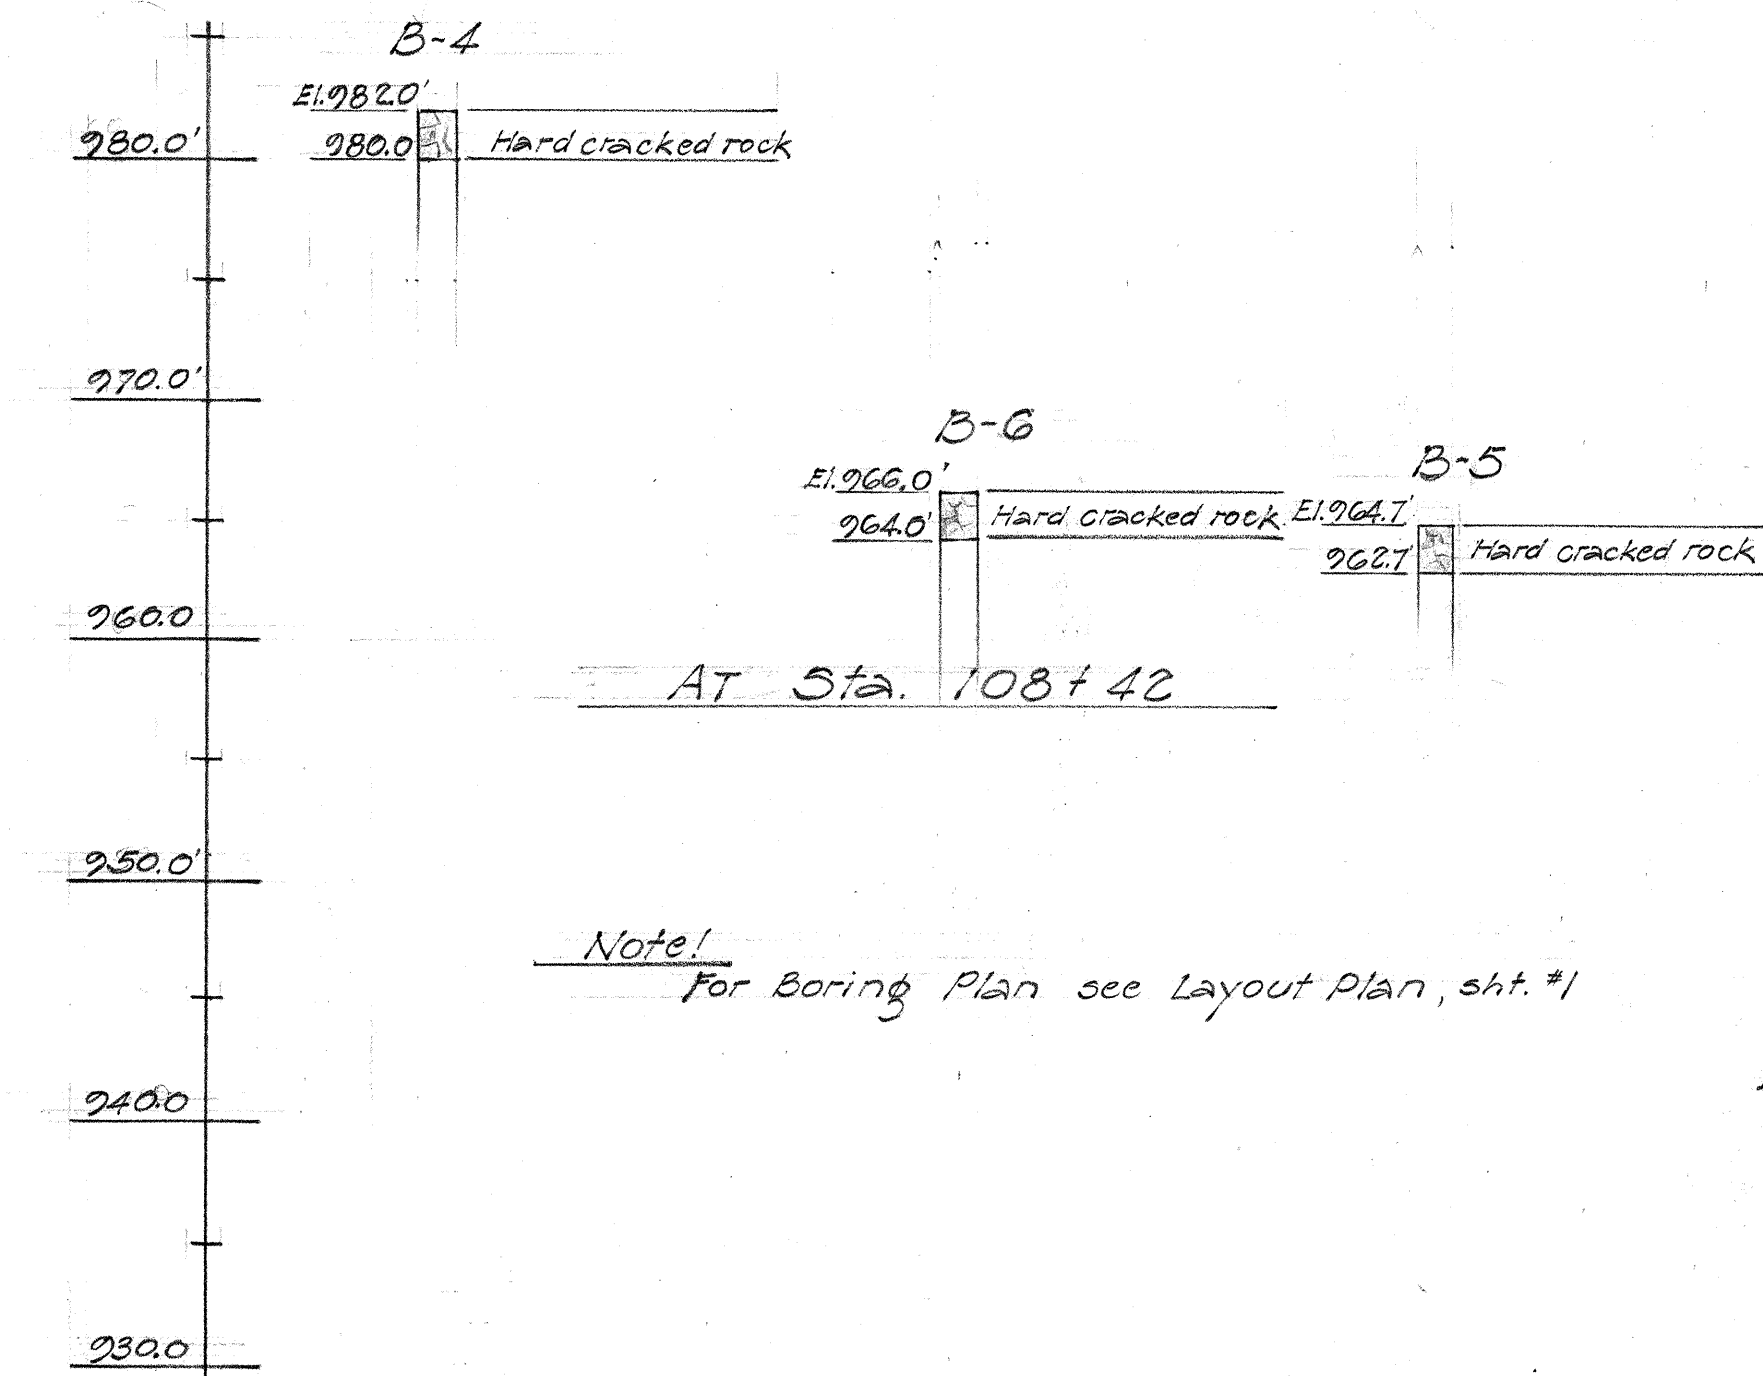
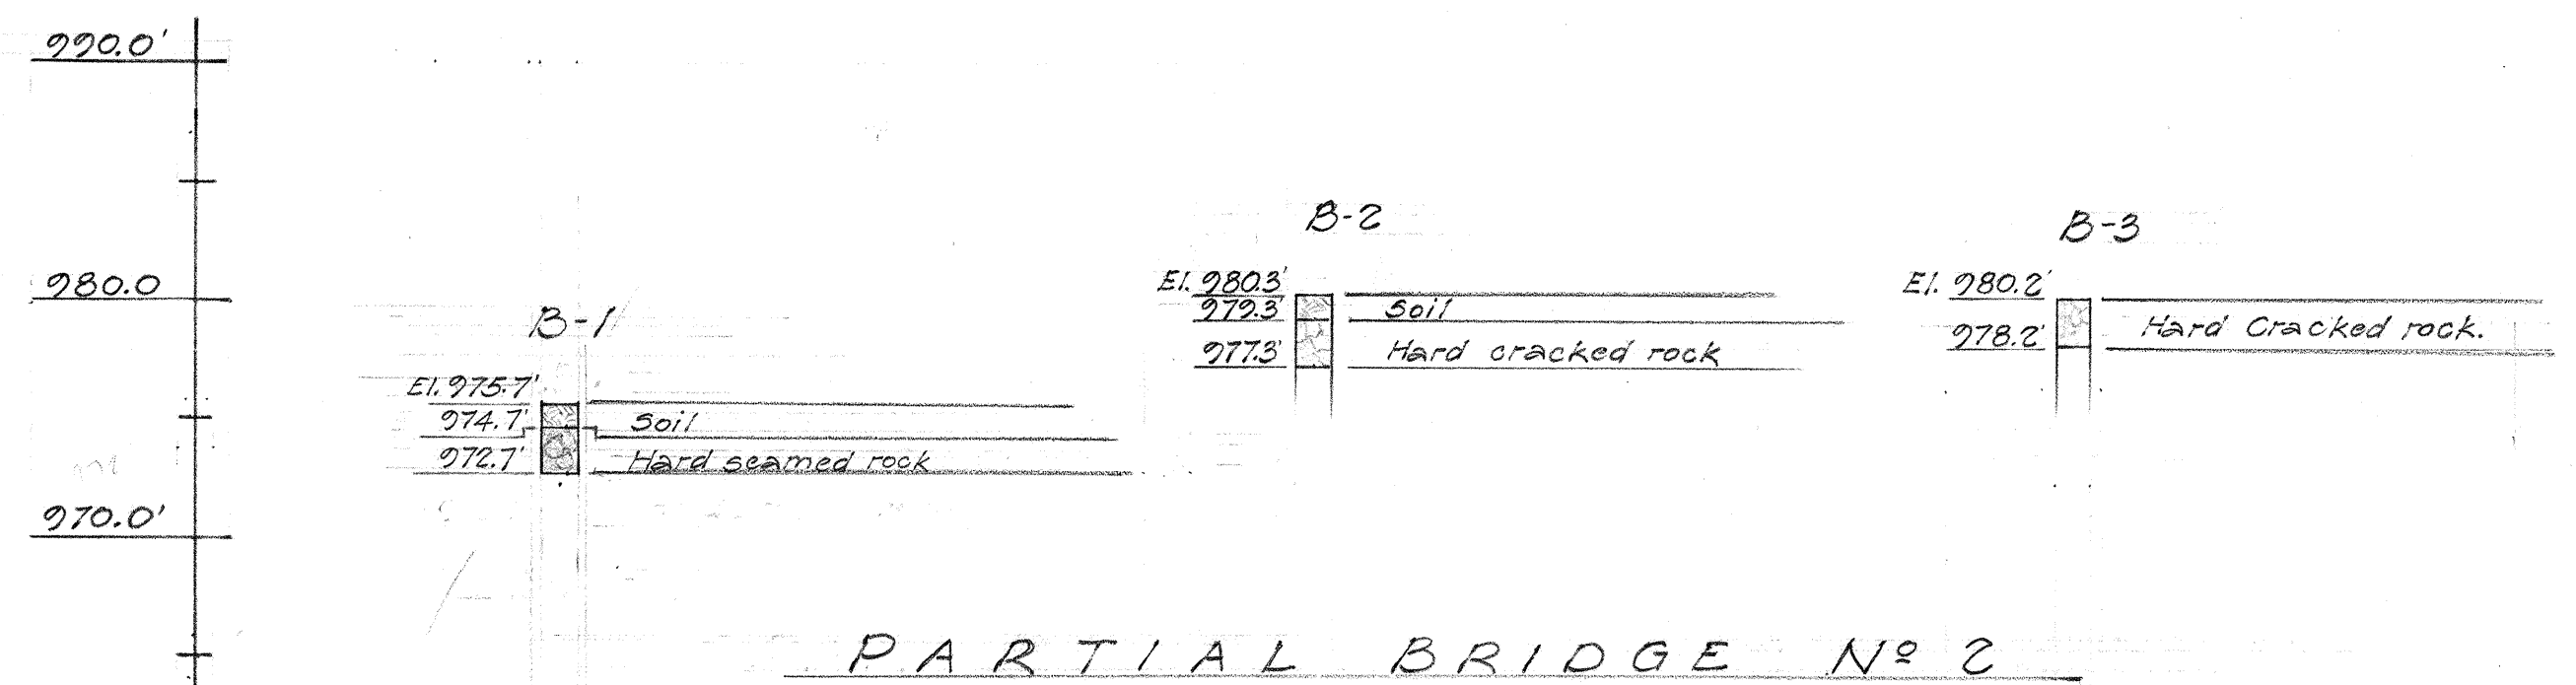


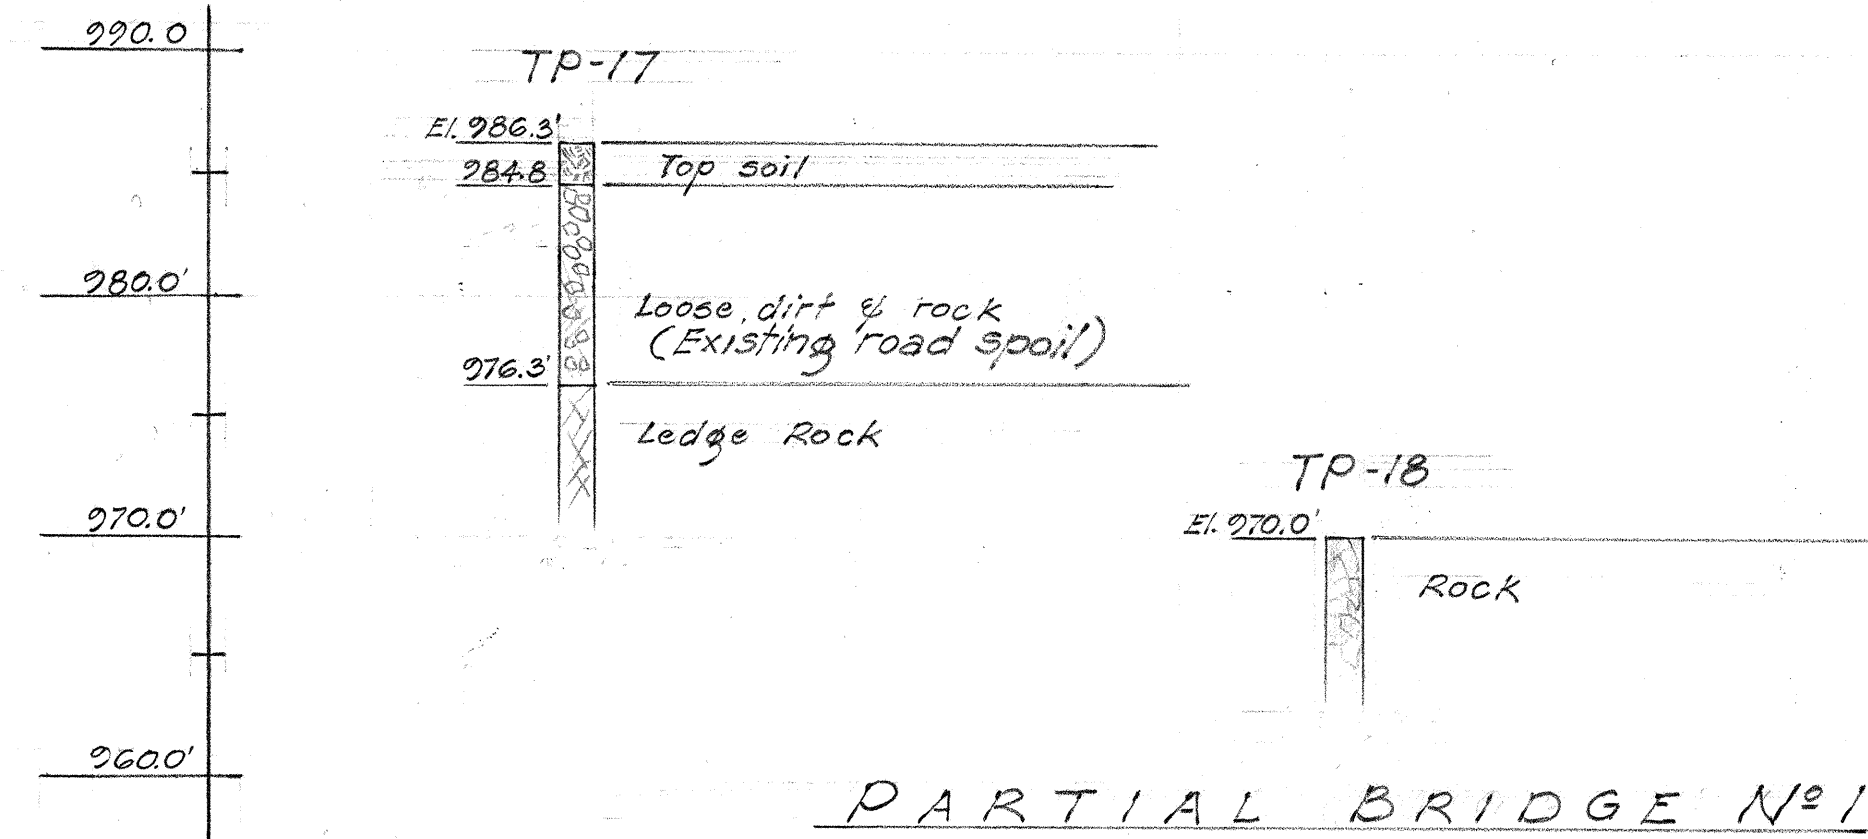

Note:
For Boring Plan see Layout Plan, sht. #1

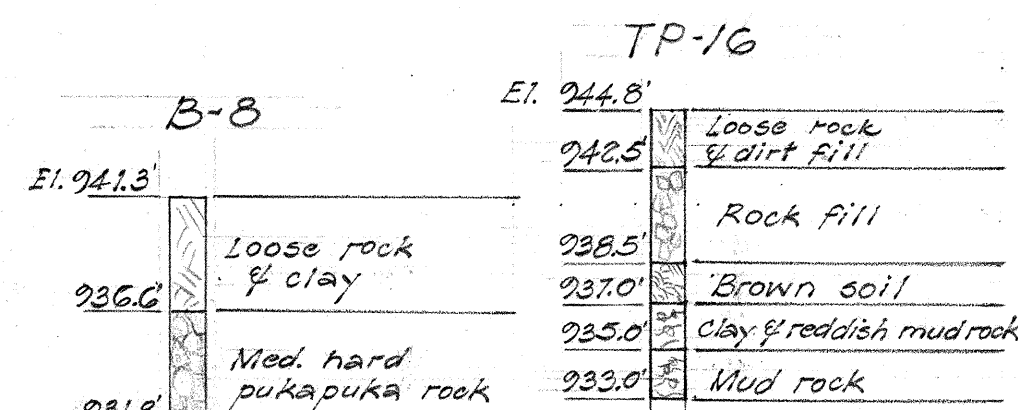


AT Sta. 108+85 and at Pier


BRIDGE No. 3

BORING & TEST PIT DATA


Scale: 1/8" = 1'0"

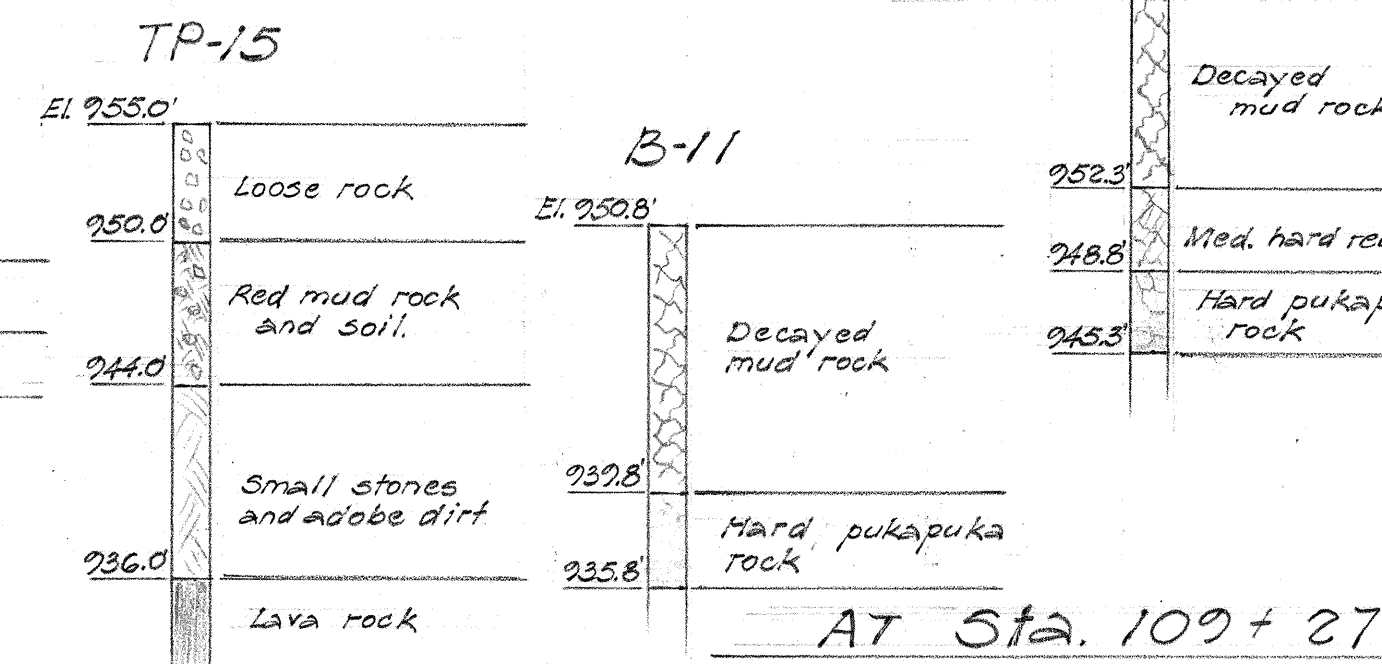

AT Sta. 109+27

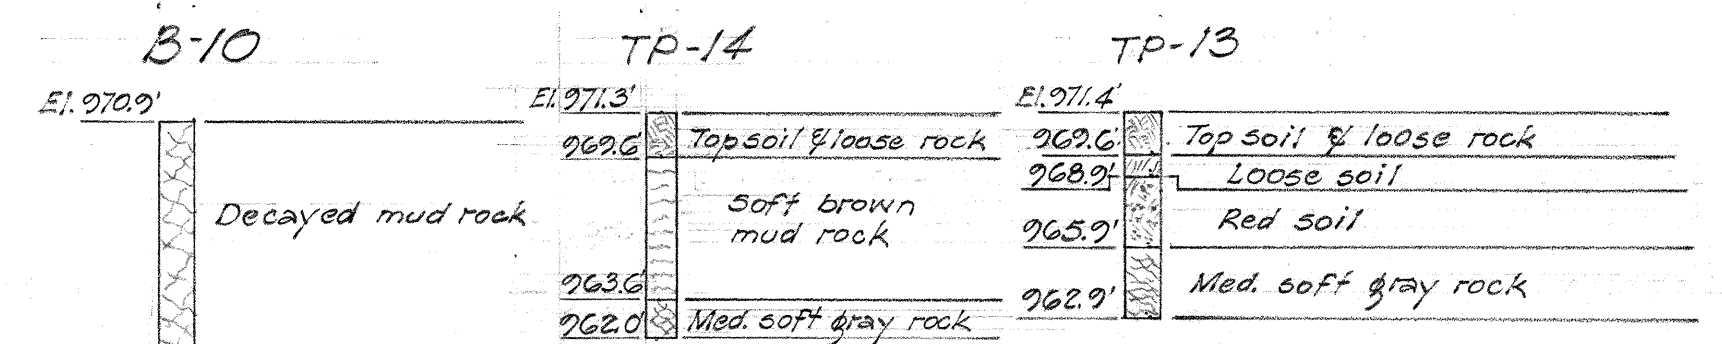

AT & ABUT. No. 2

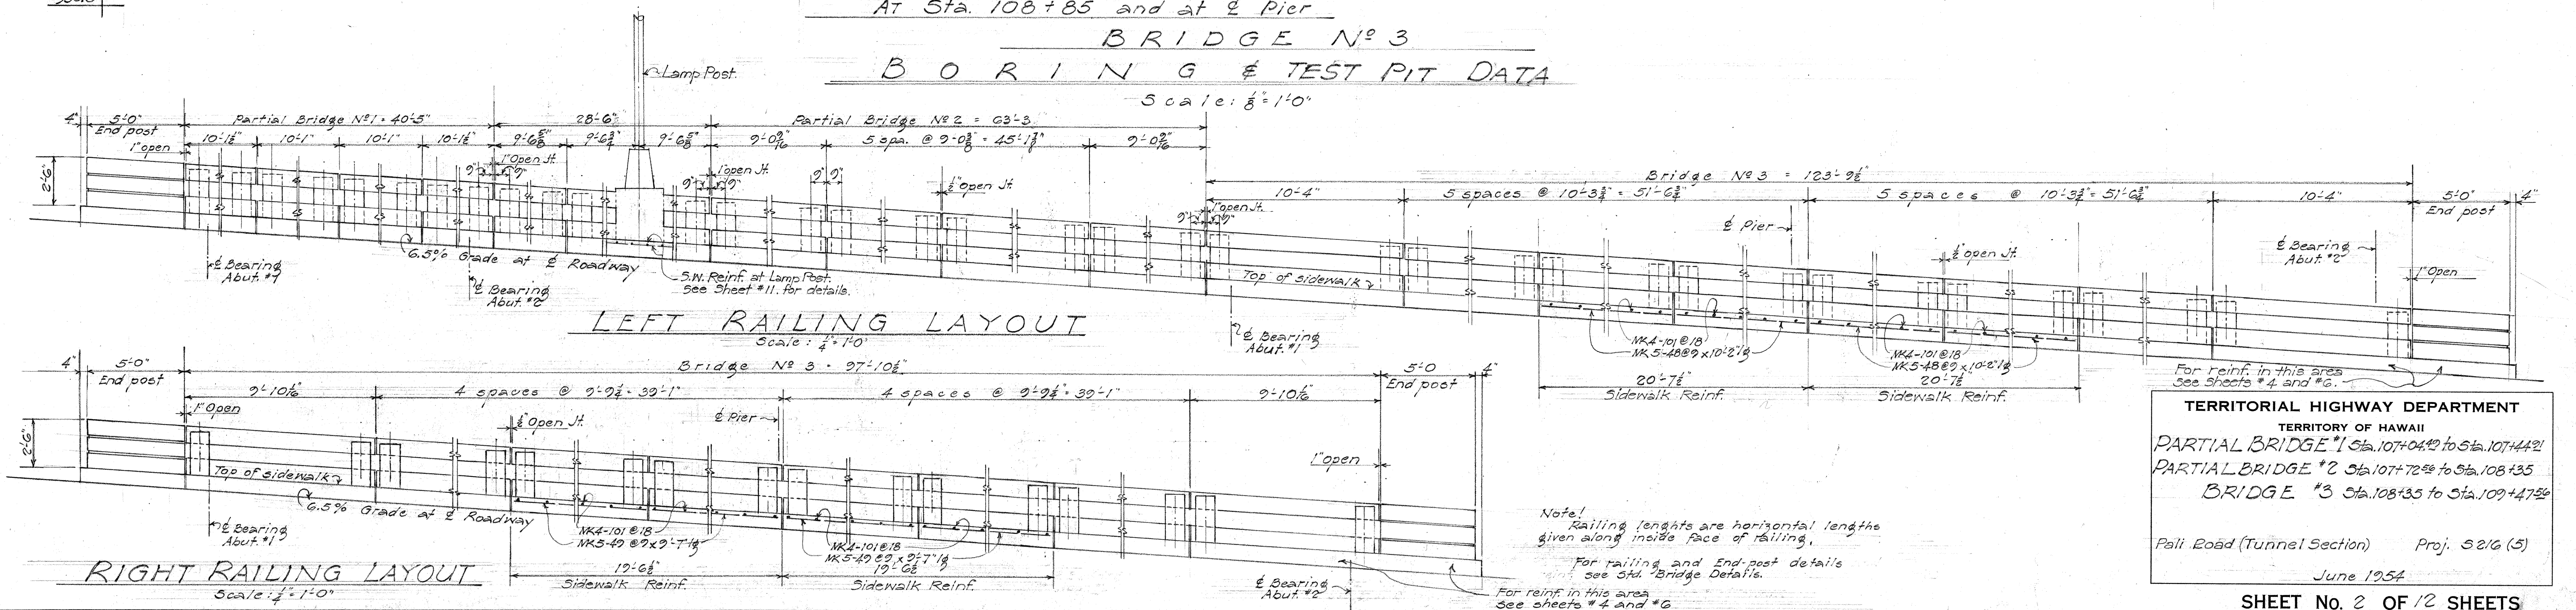

TERRITORIAL HIGHWAY DEPARTMENT
TERRITORY OF HAWAII
PARTIAL BRIDGE #1 Sta. 107+04.42 to Sta. 107+44.21
PARTIAL BRIDGE #2 Sta. 107+72.56 to Sta. 108+35
BRIDGE #3 Sta. 108+35 to Sta. 109+47.56
Pali Road (Tunnel Section) Proj. S216 (5)
June 1954

SHEET No. 2 OF 12 SHEETS

5708.102

SURVEY PLOTTED BY: J. R. K.
DESIGNED BY: J. R. K.
DRAWN BY: J. R. K.
TRACED BY: J. R. K.
QUANTITIES CHECKED BY: J. R. K.
NOTE BOOK NO. 102