

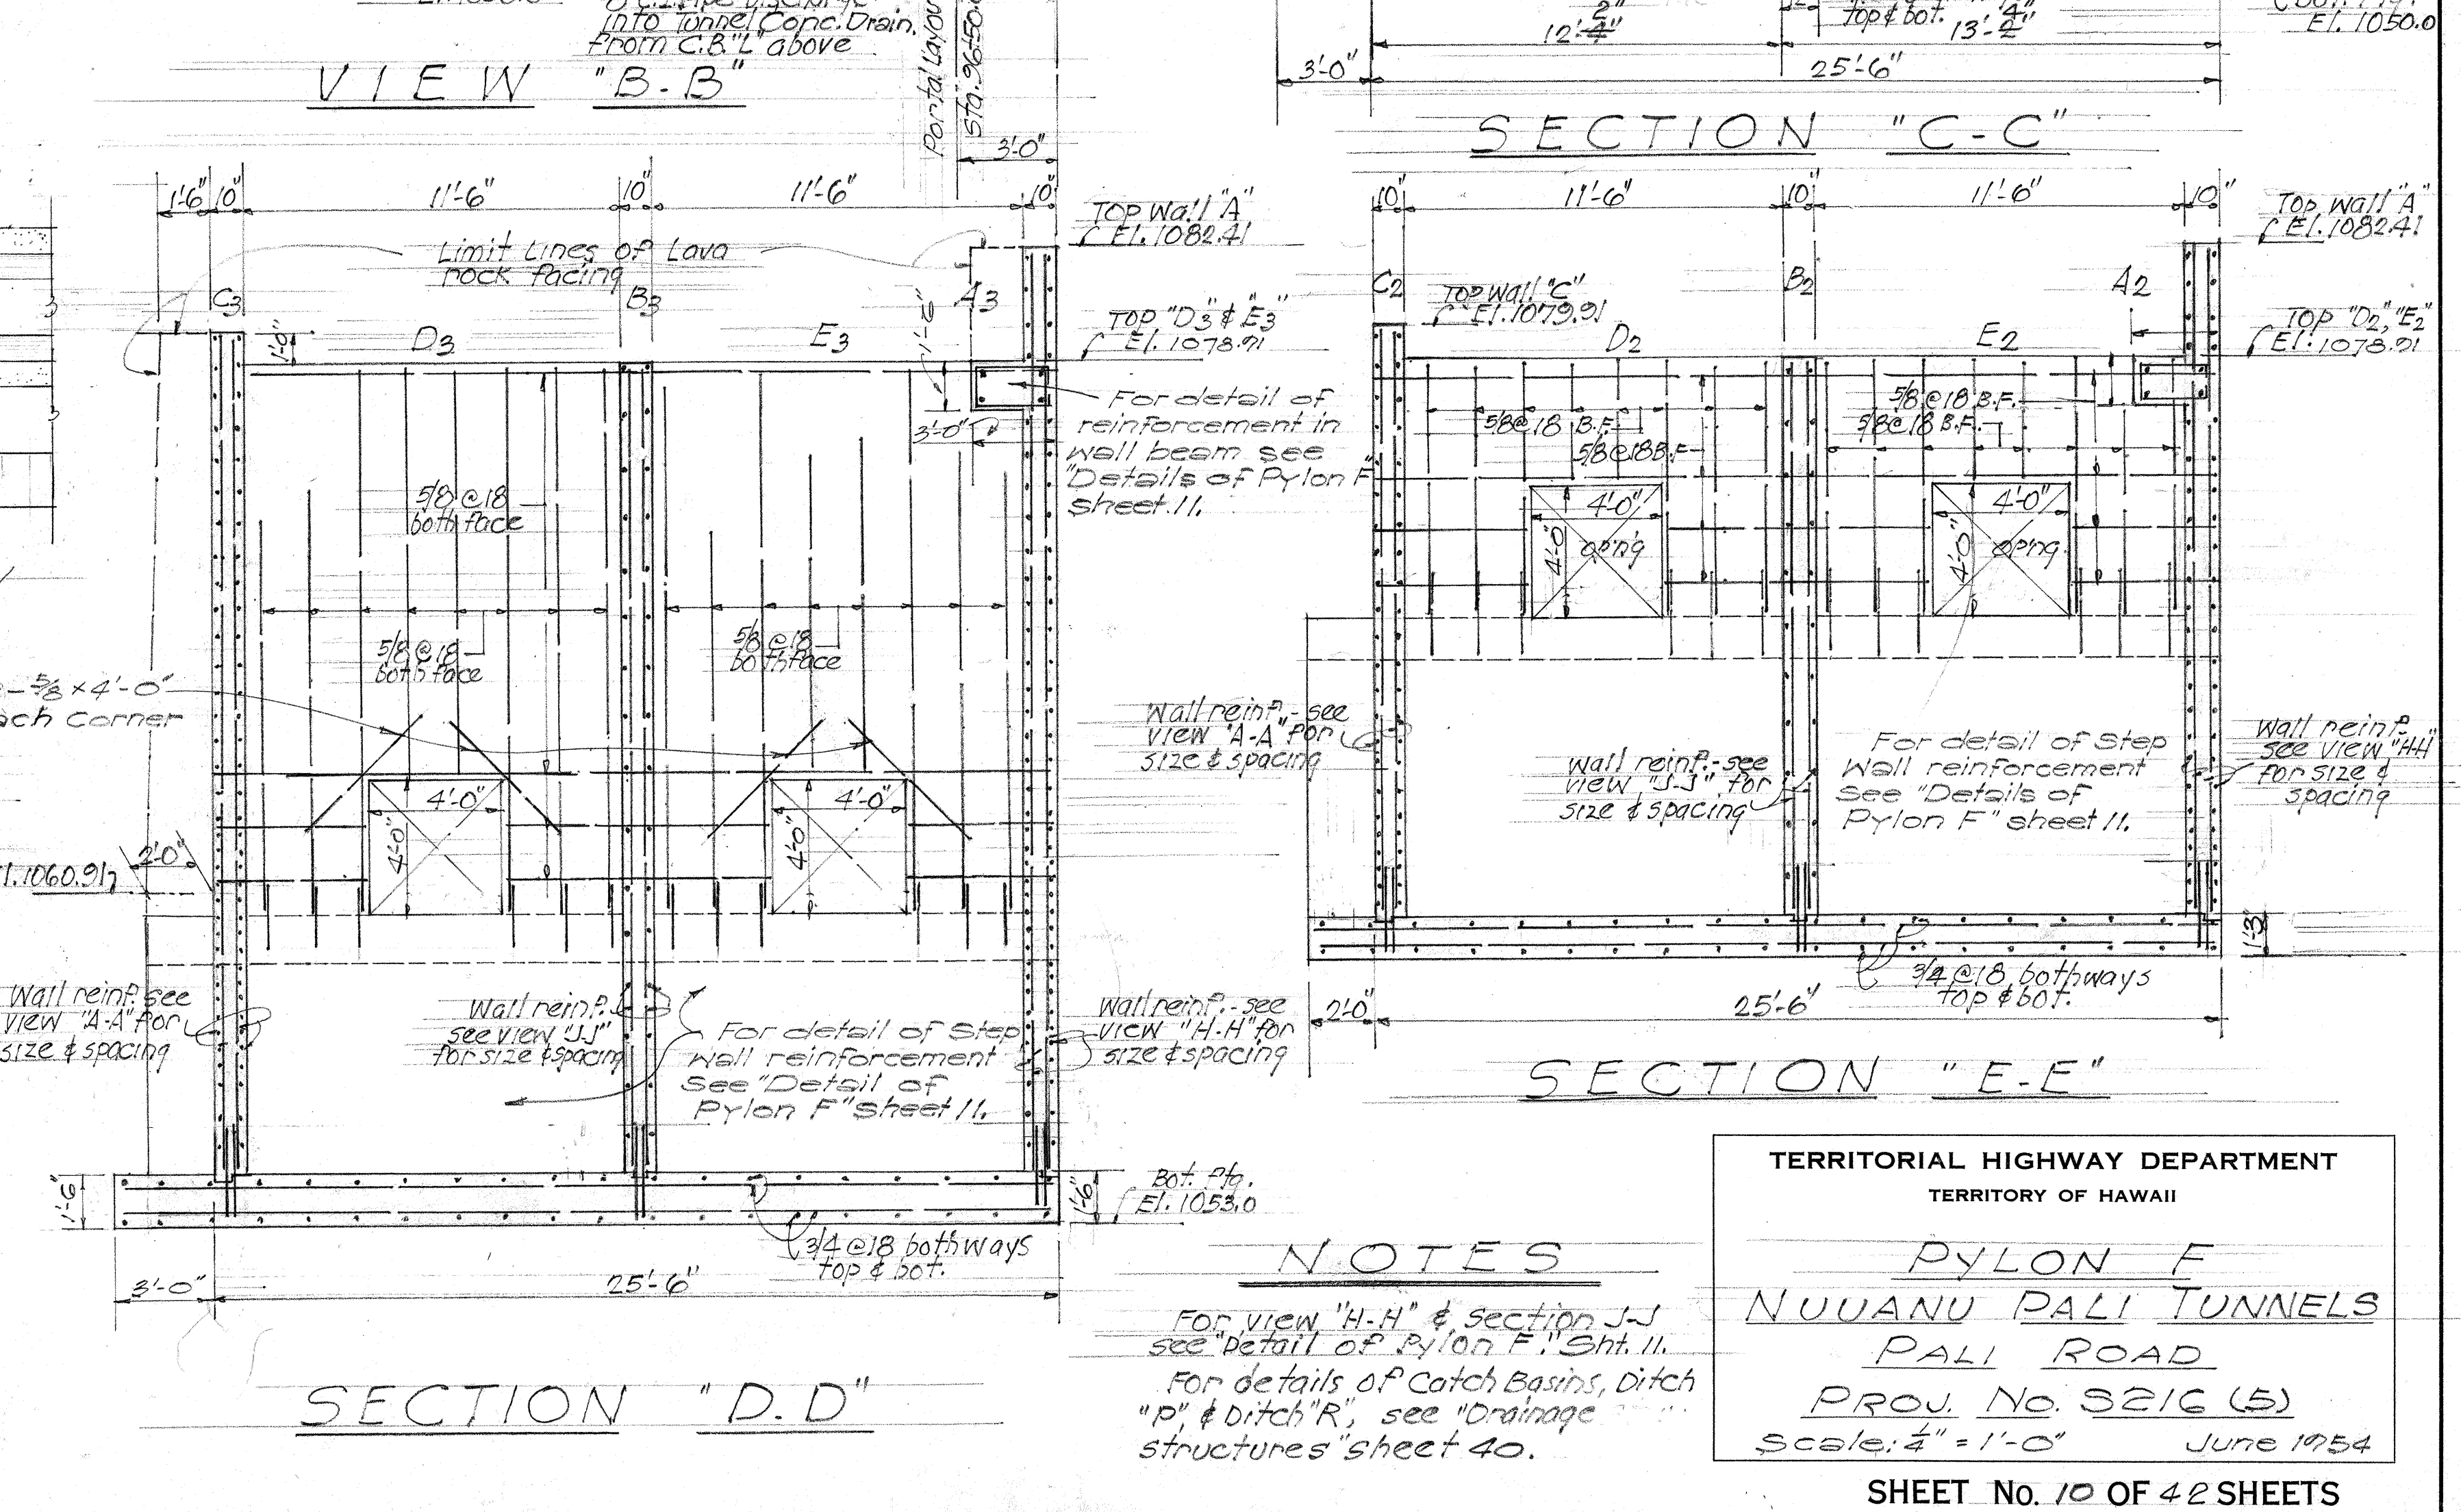
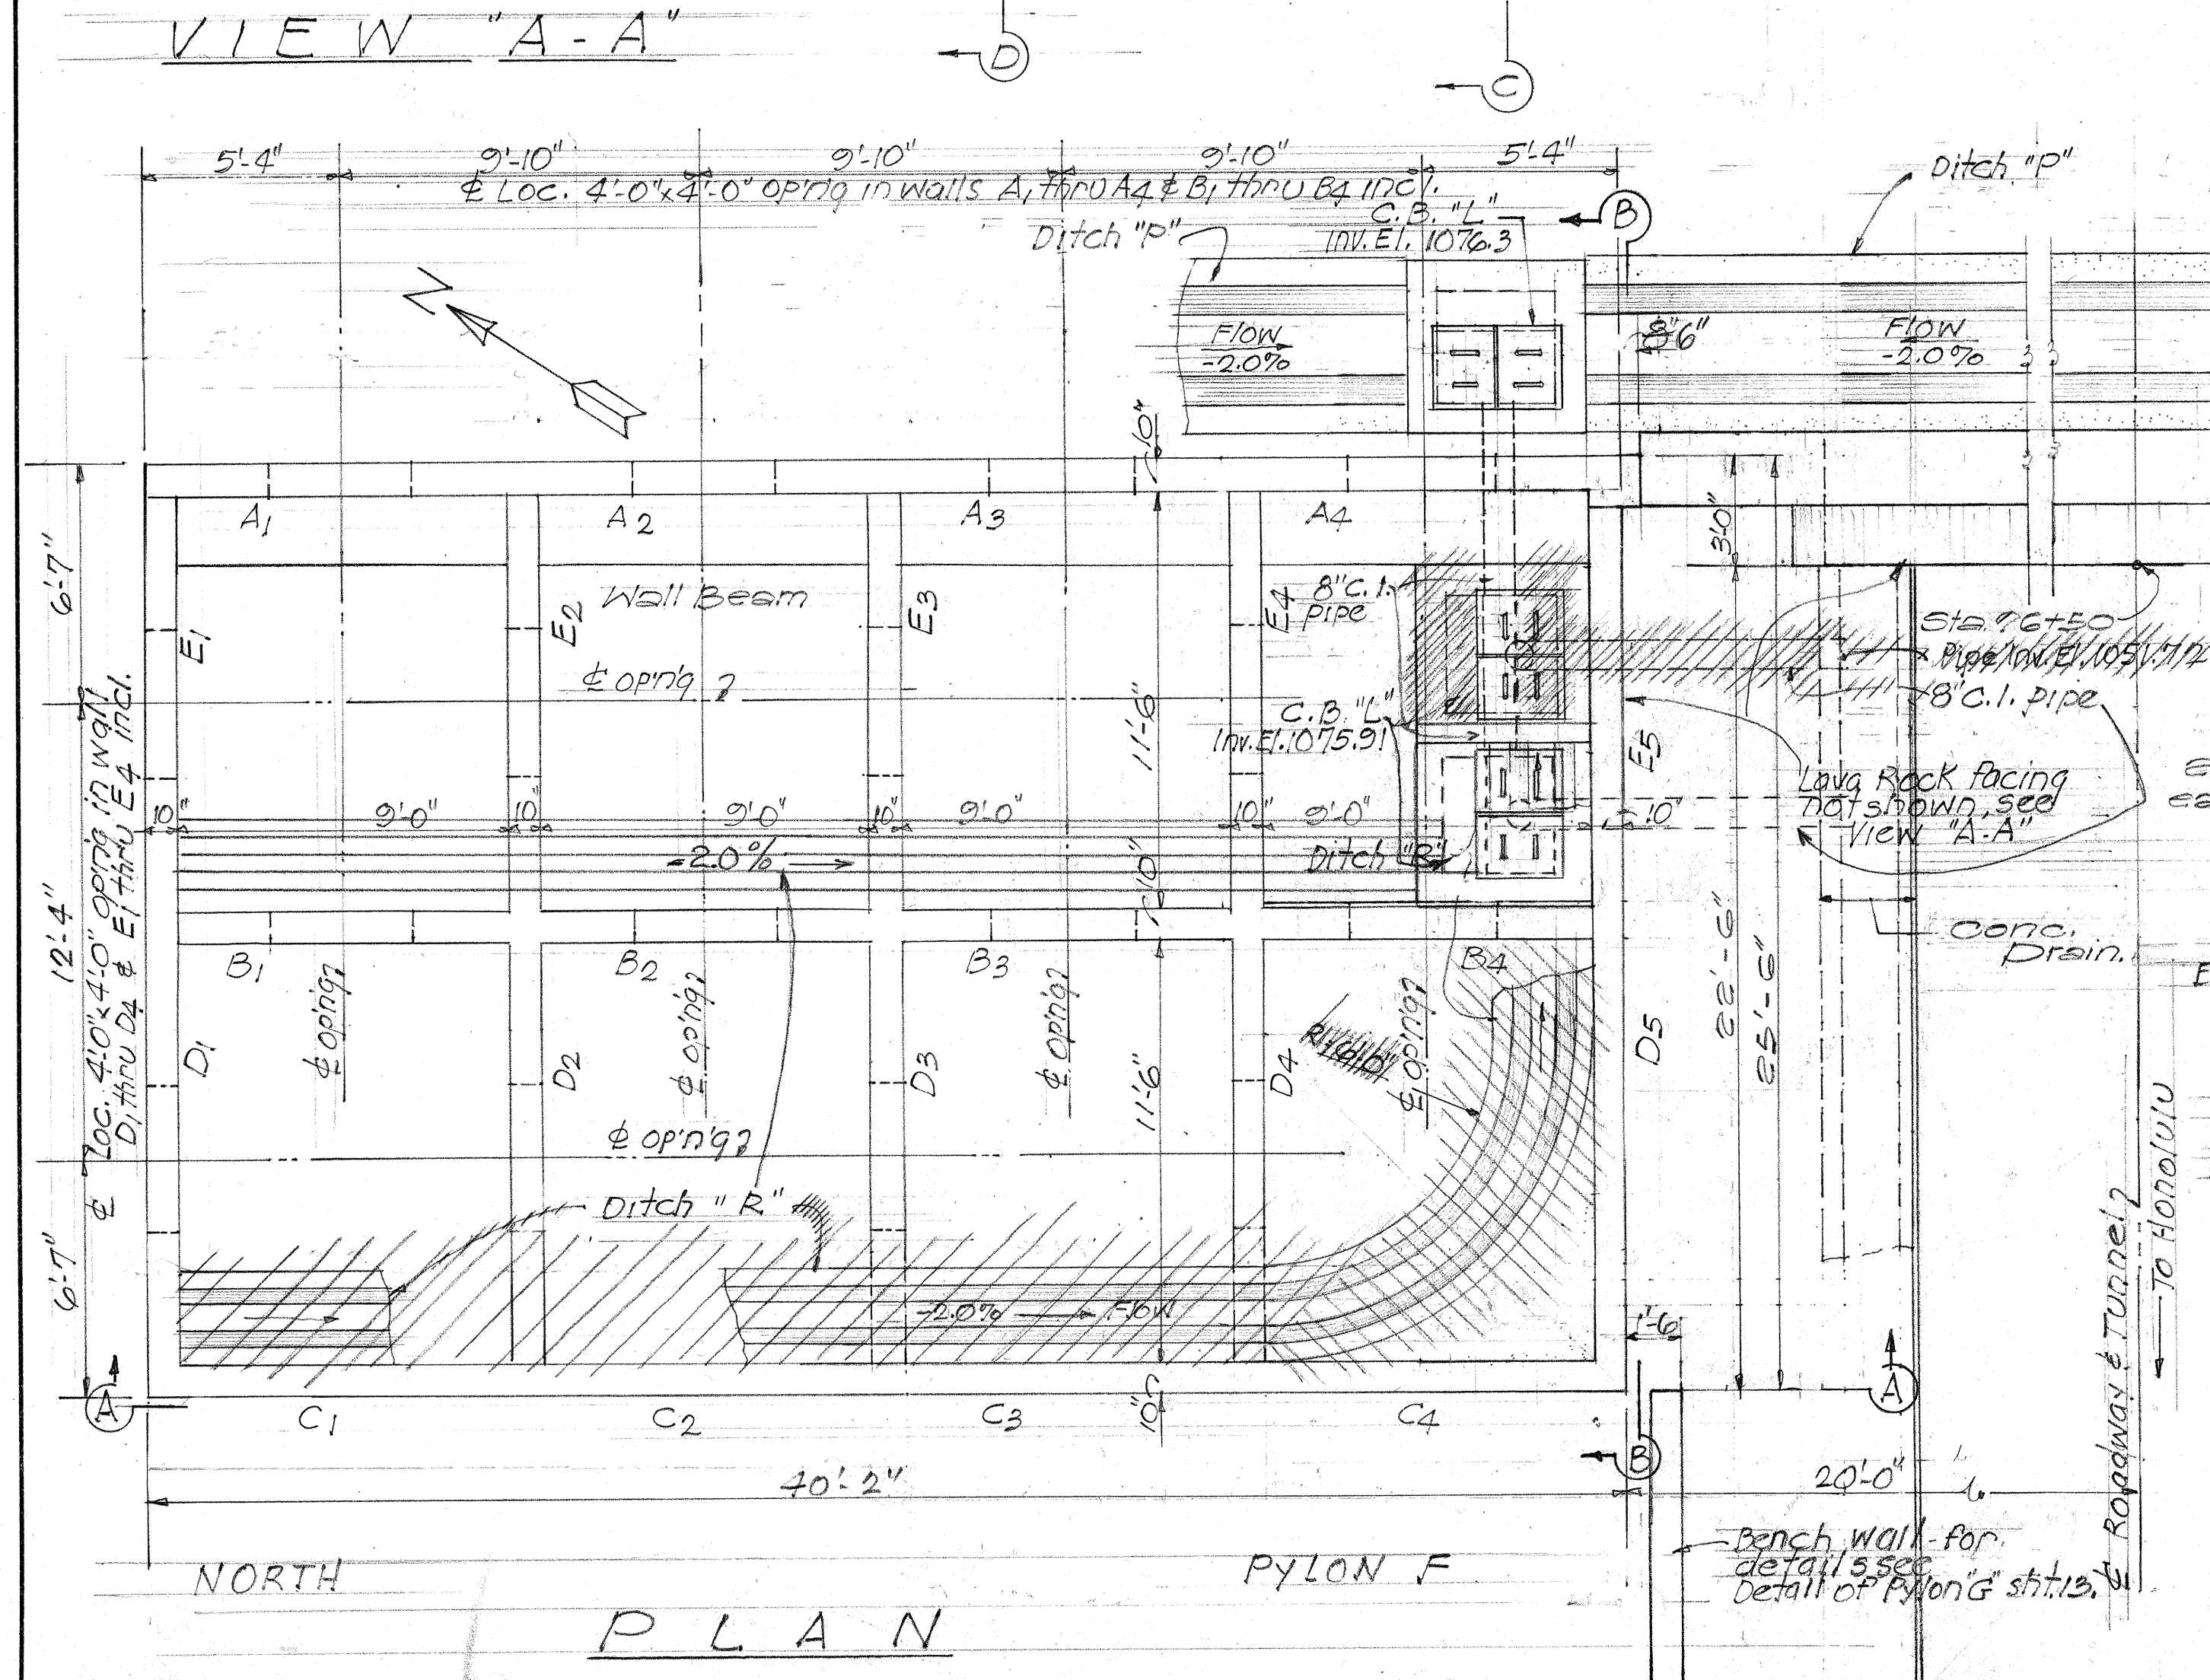
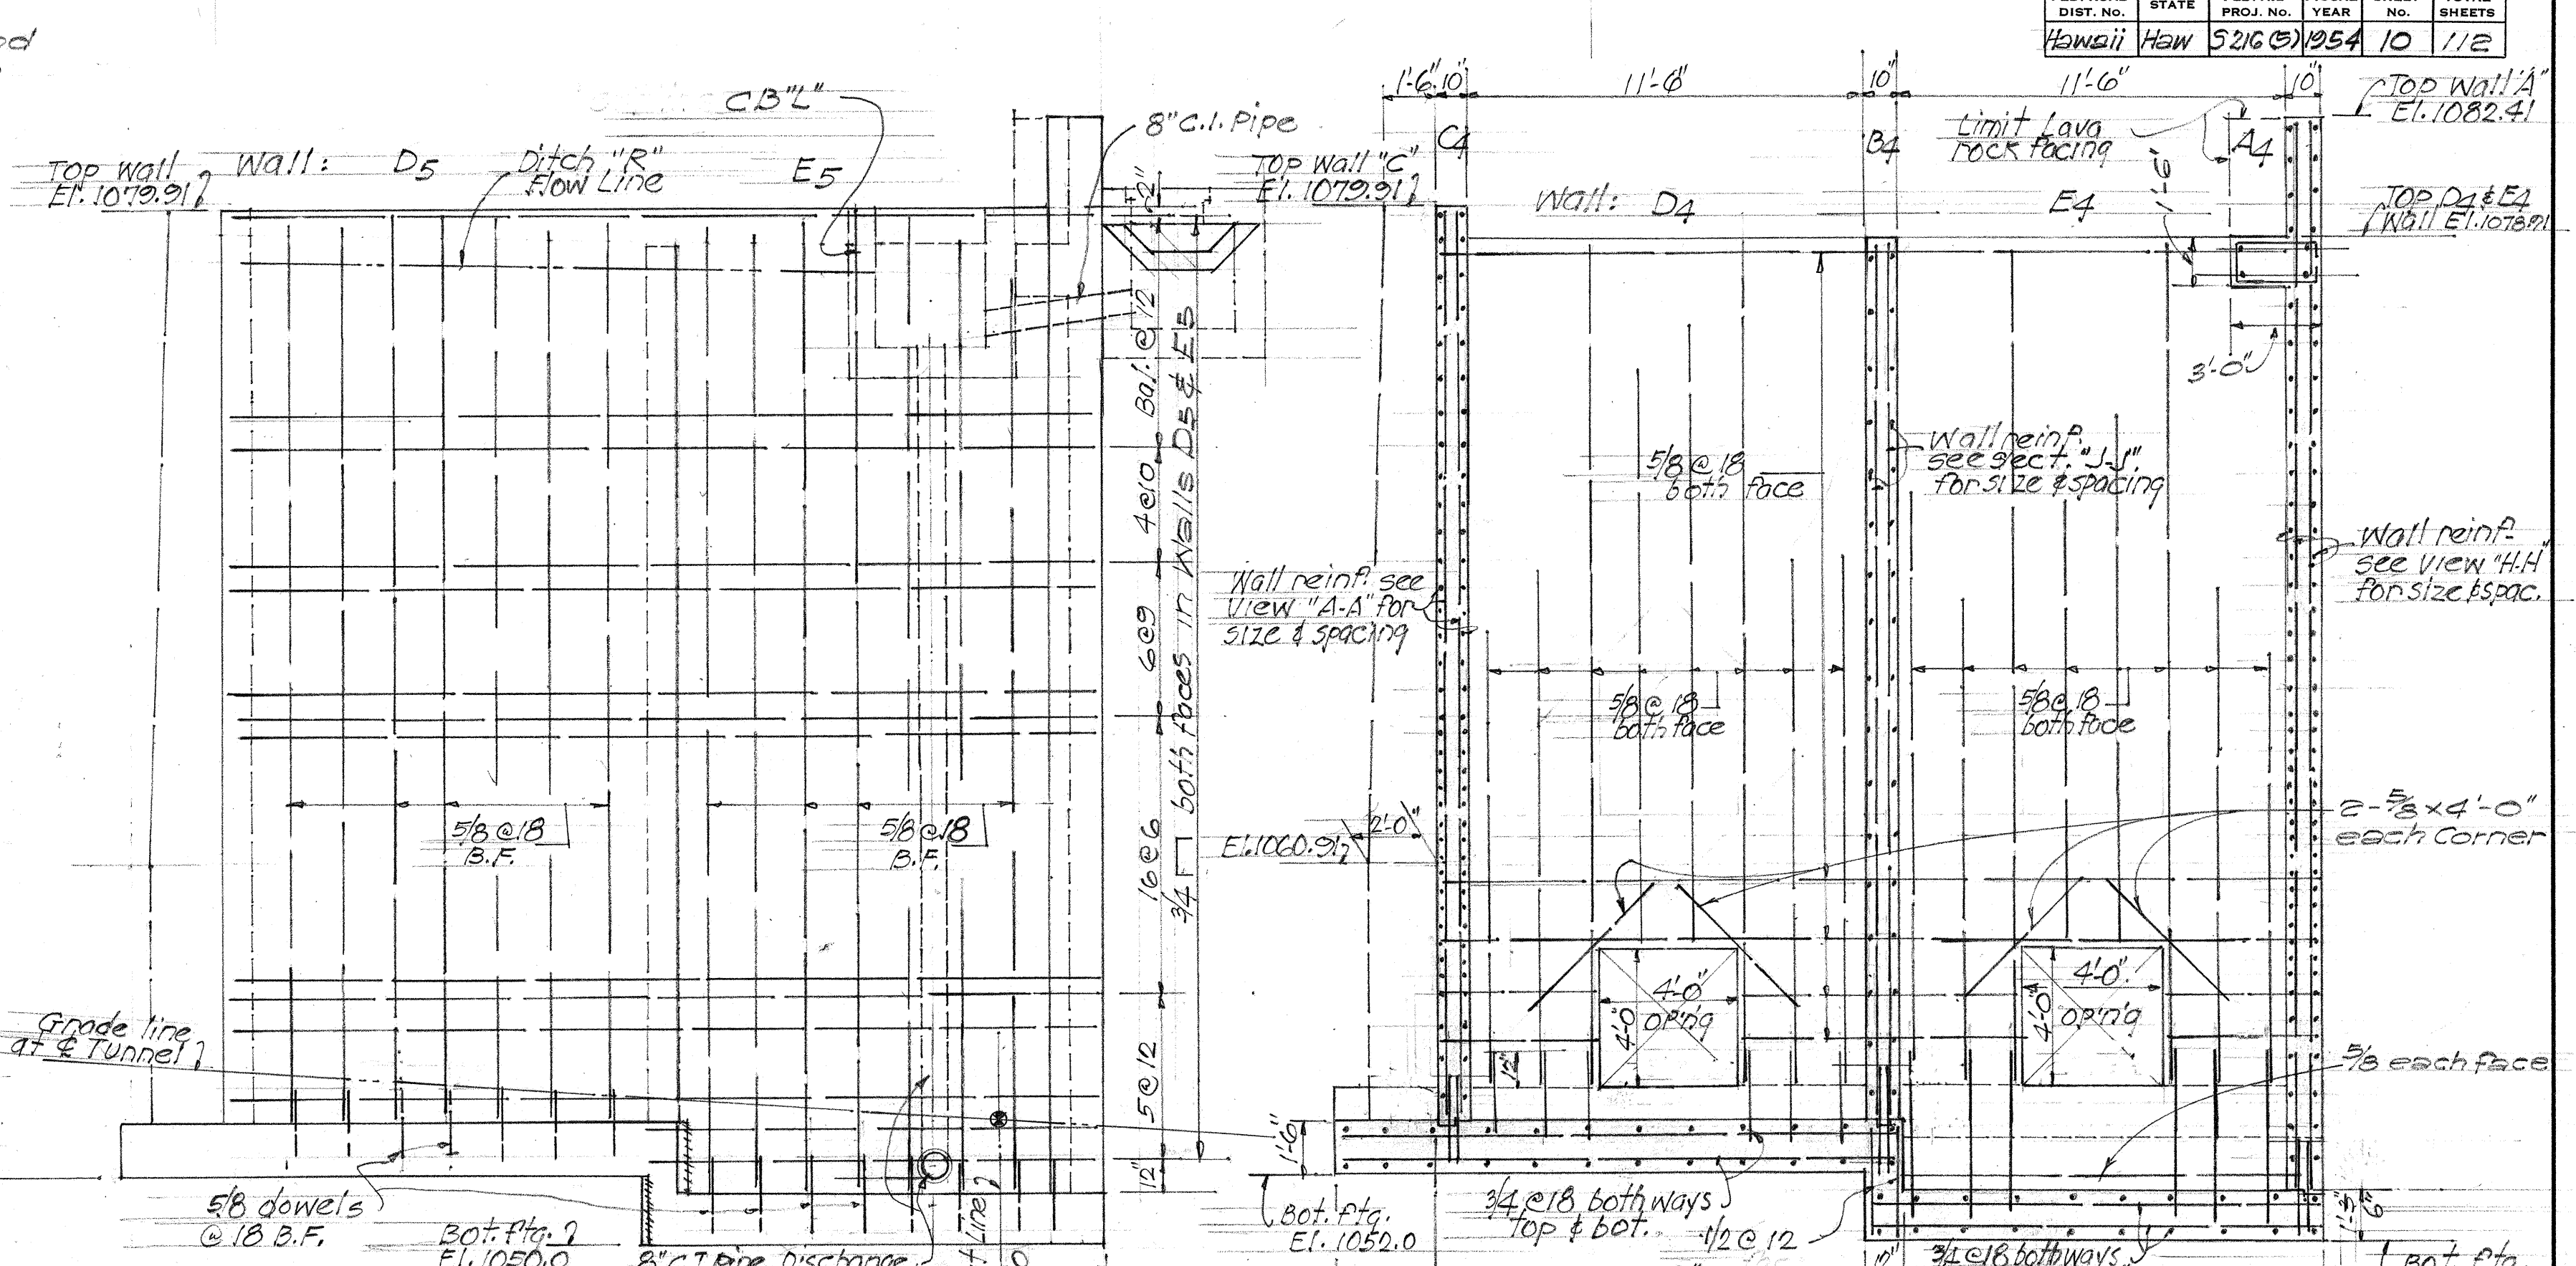
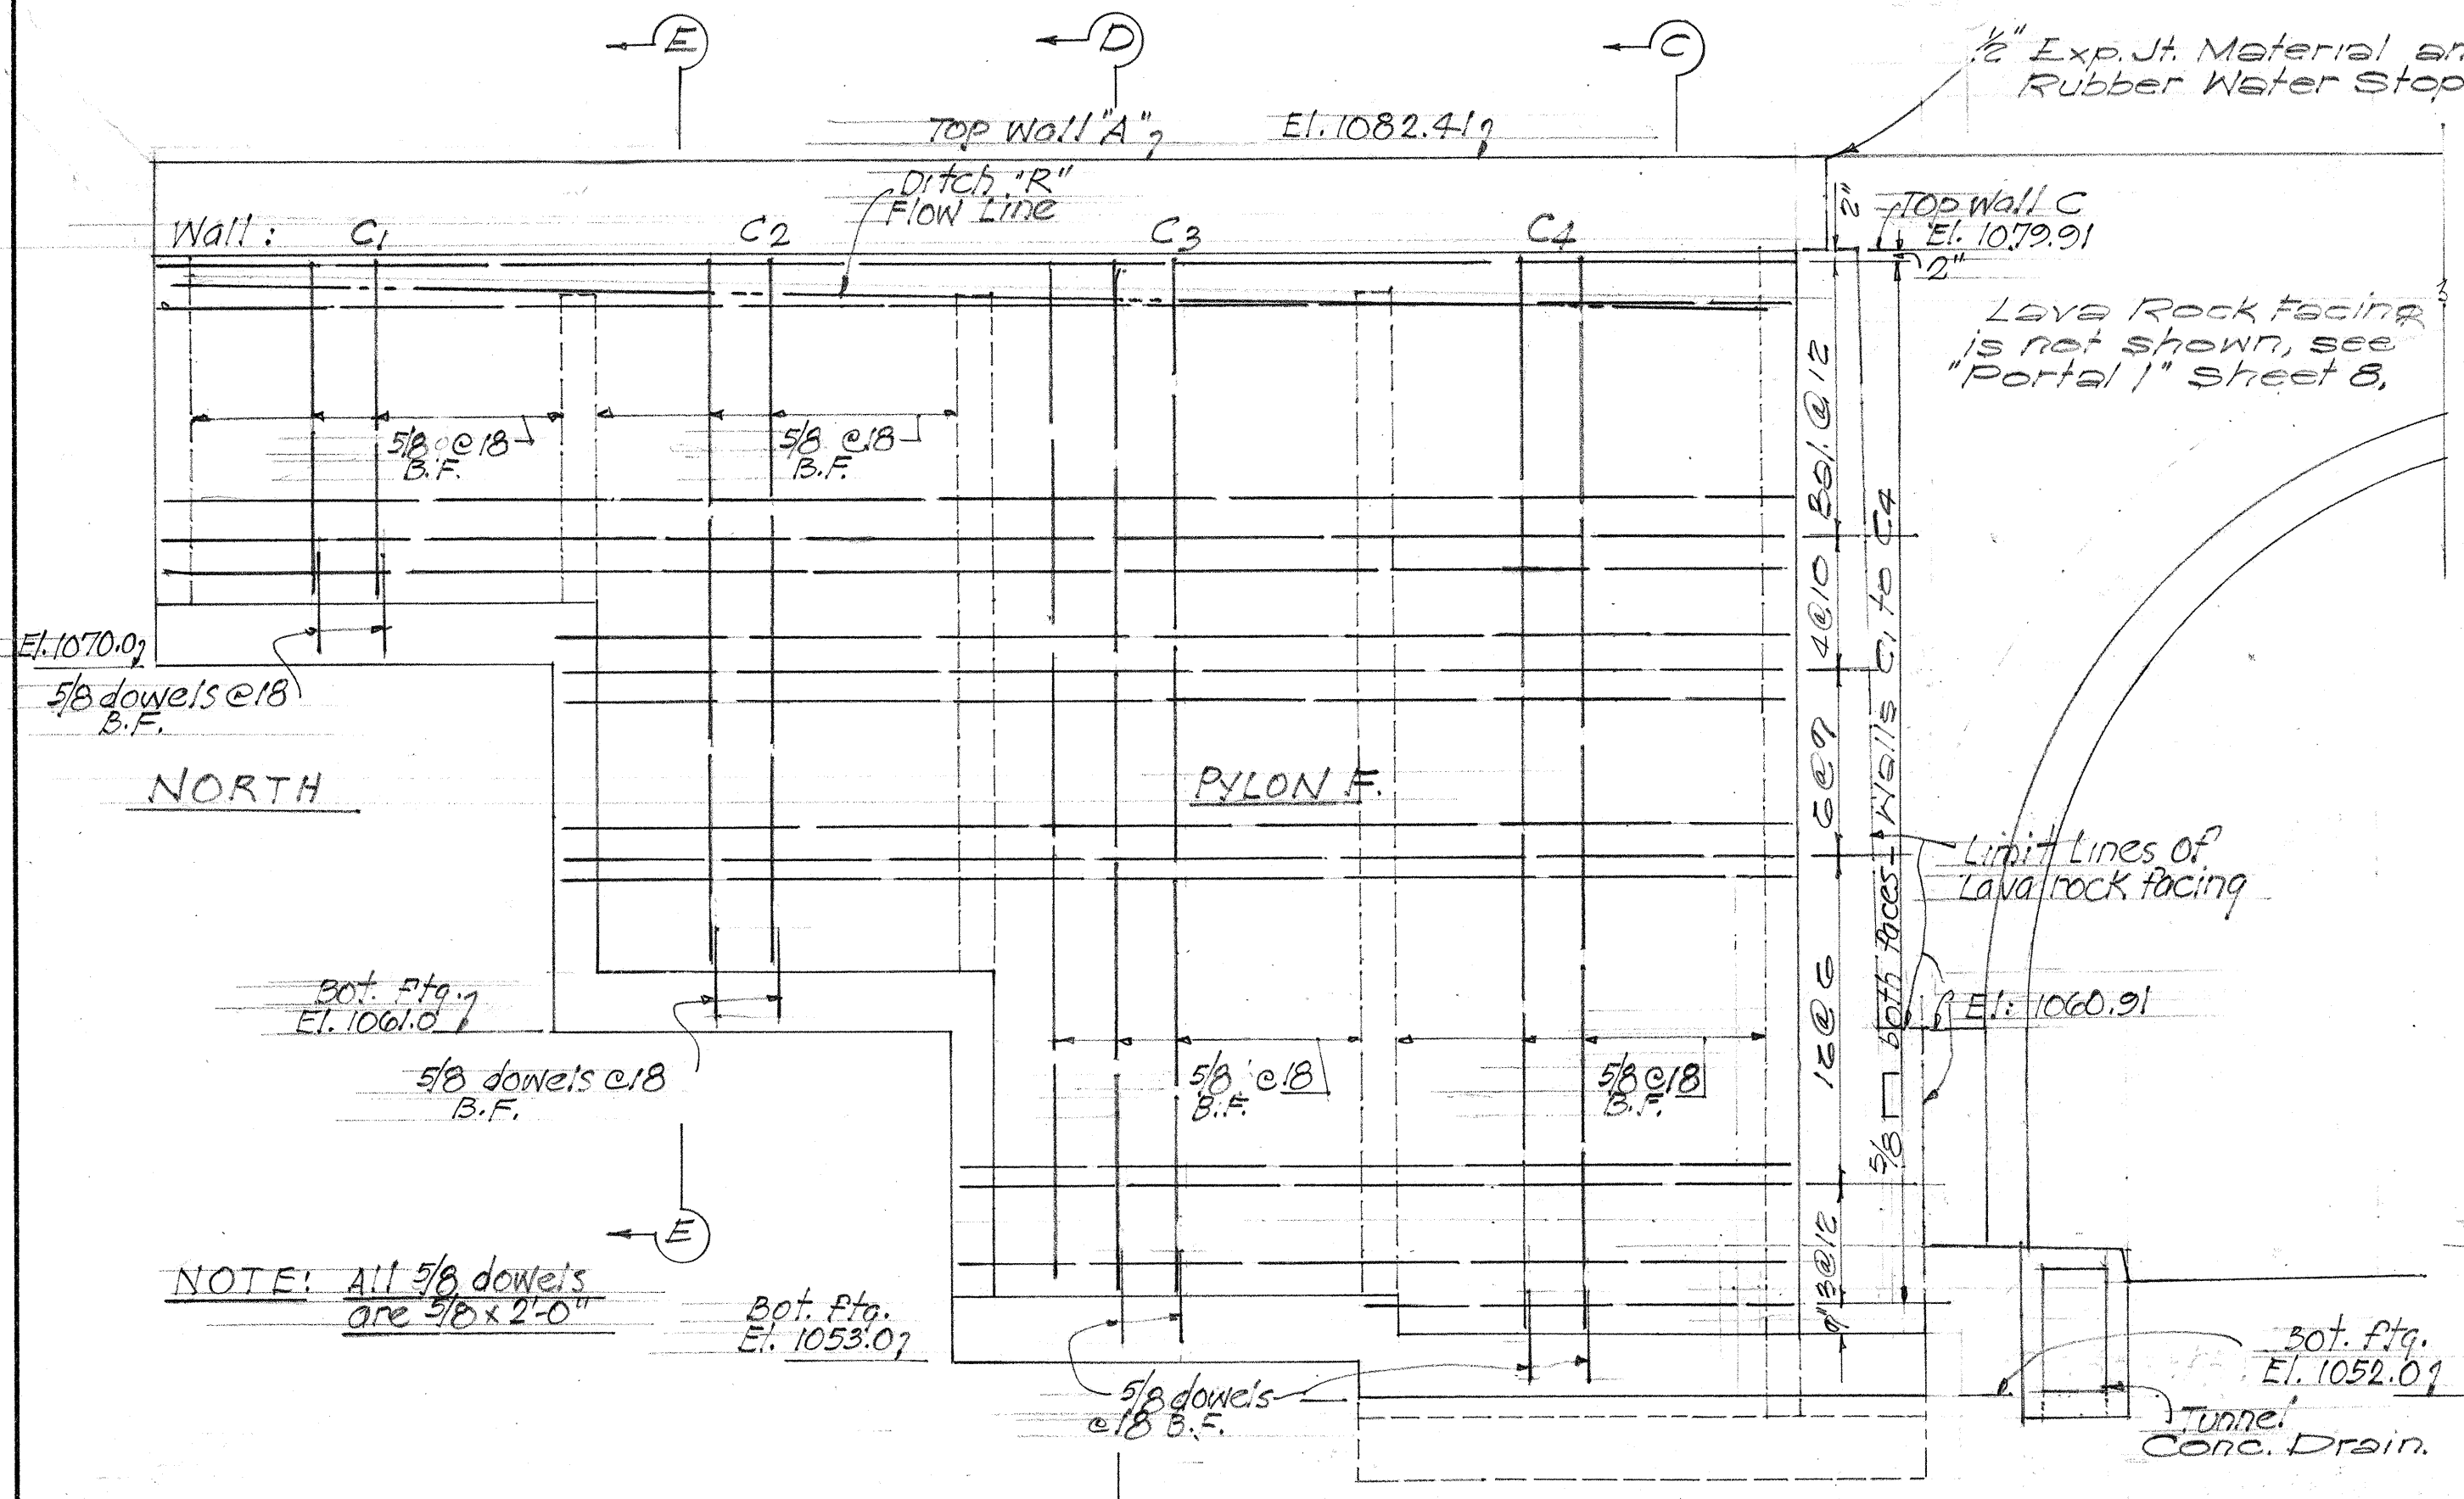
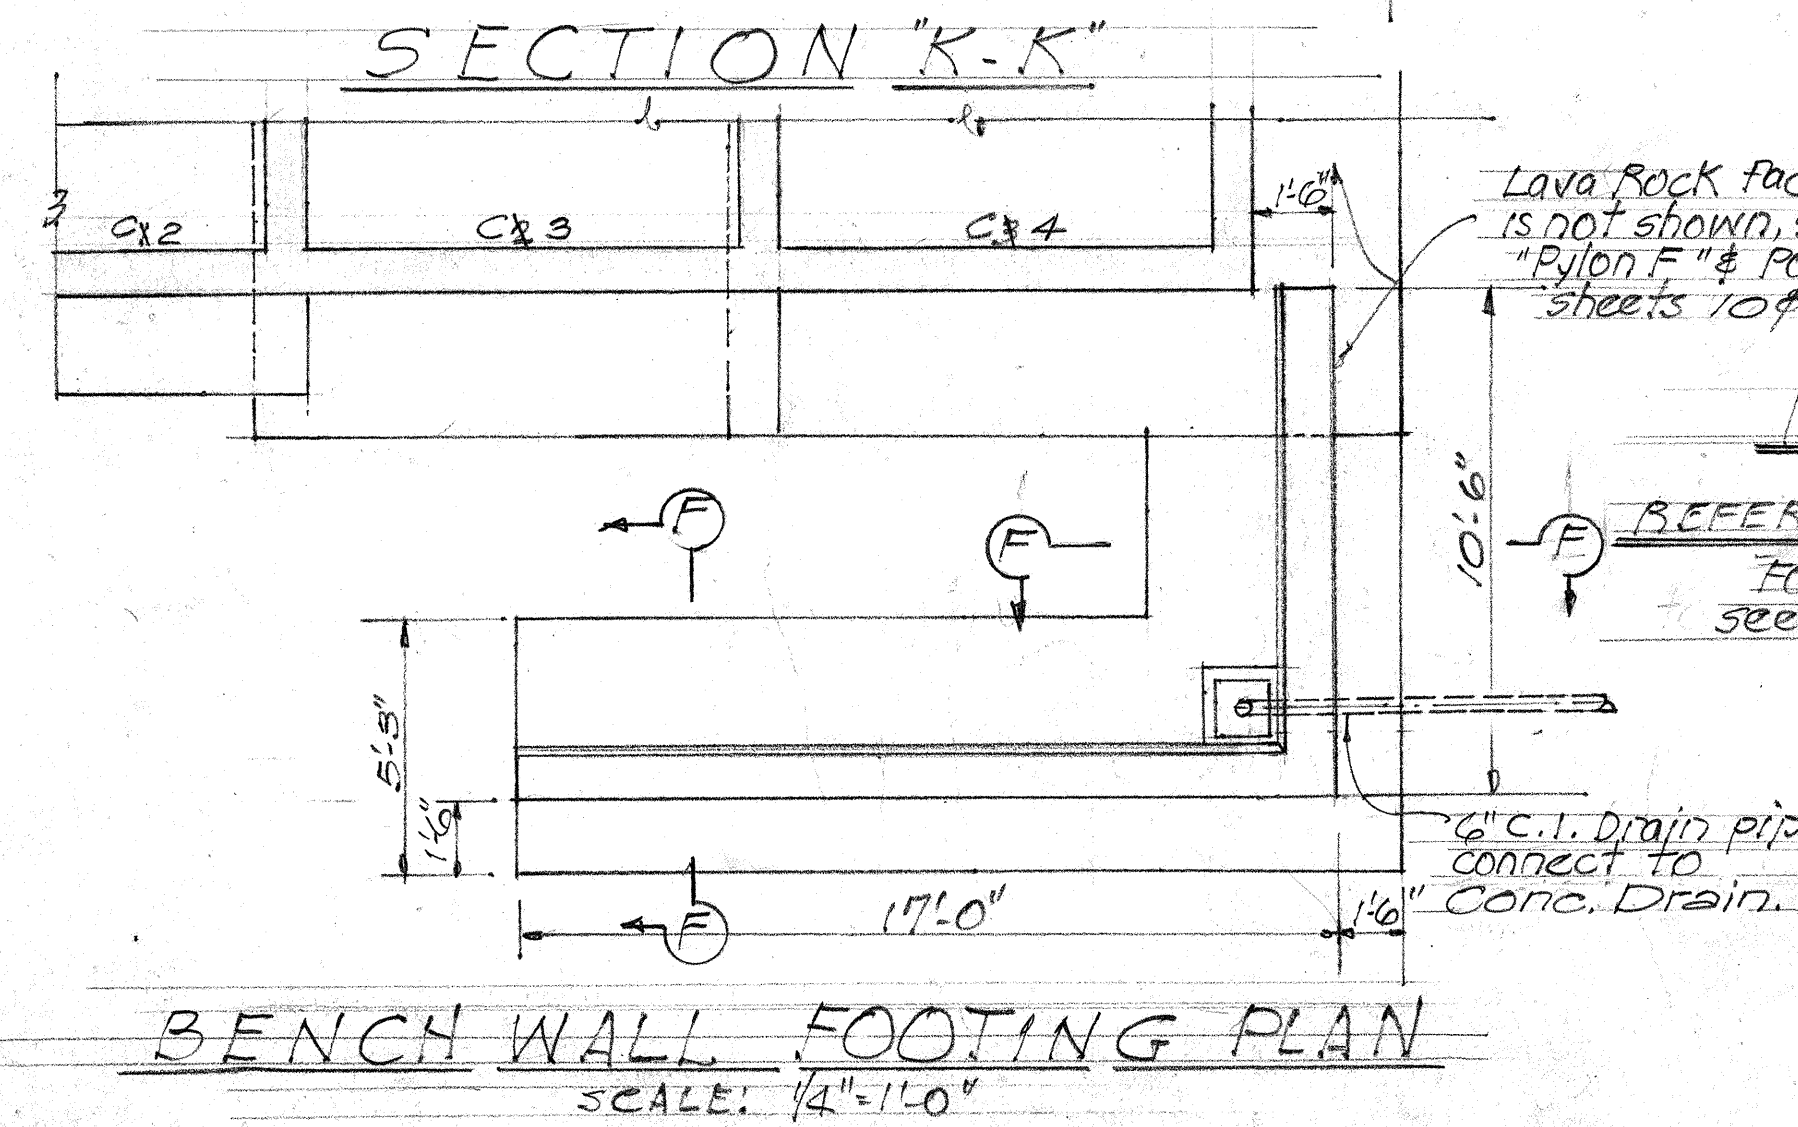
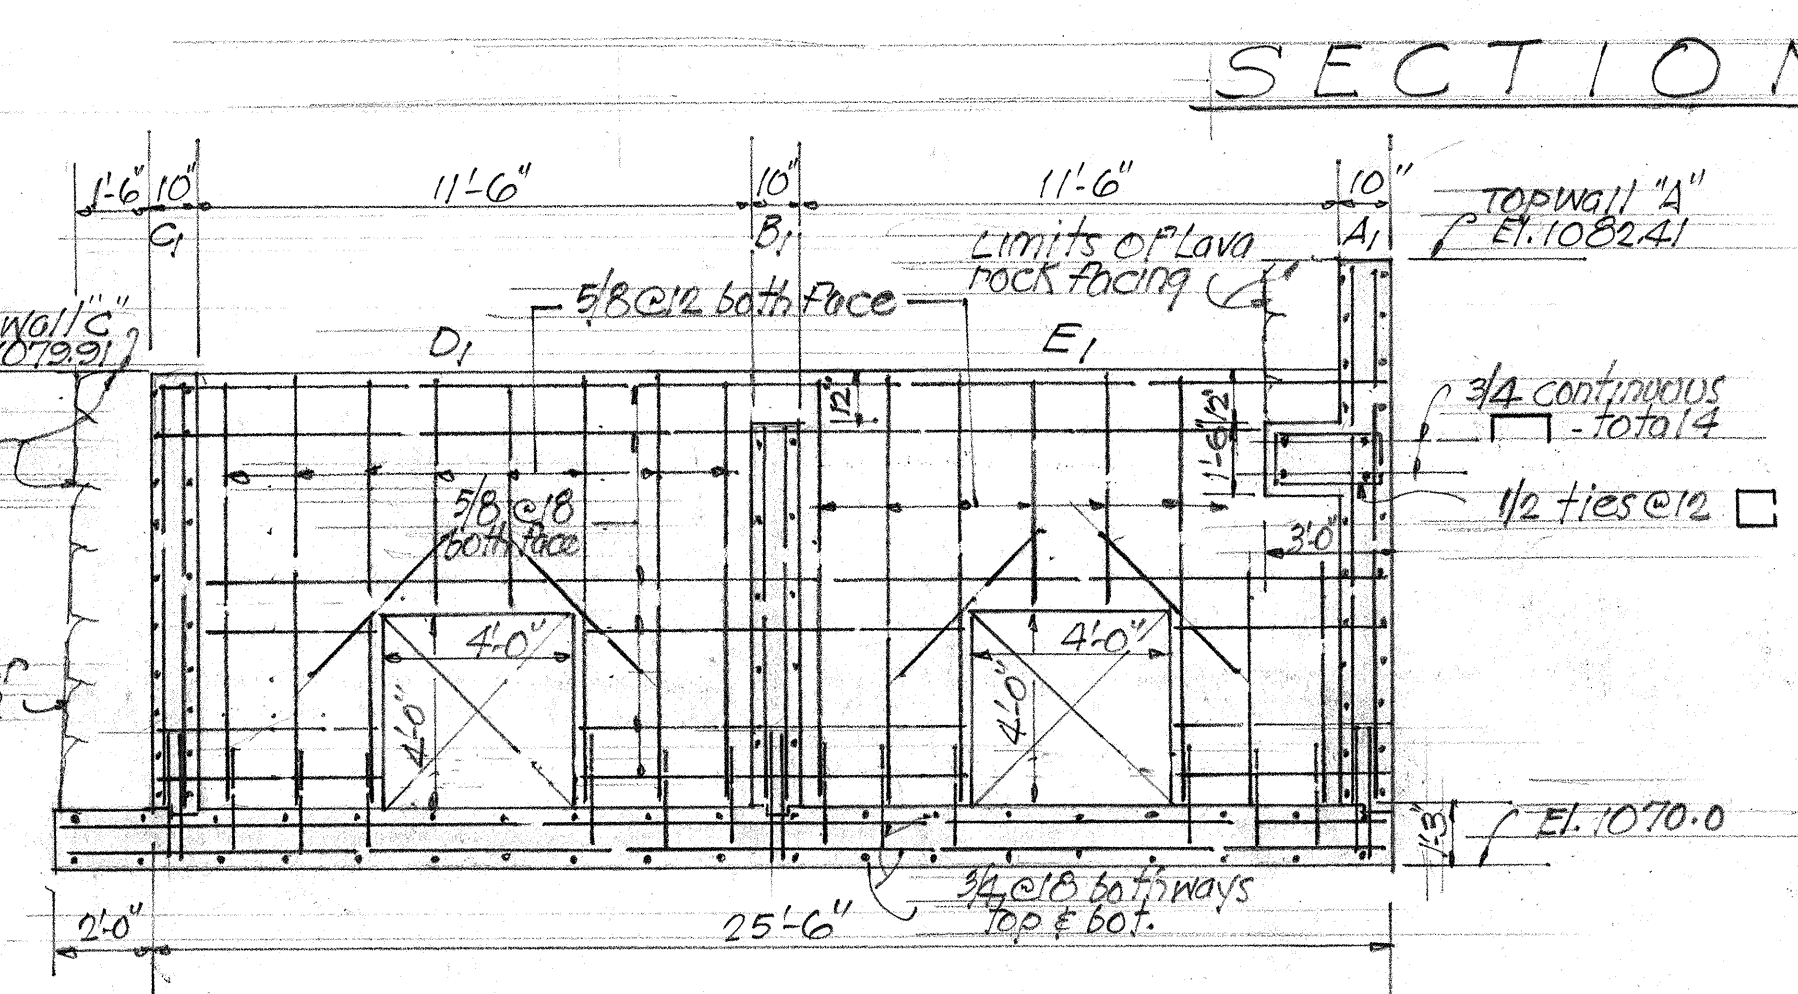


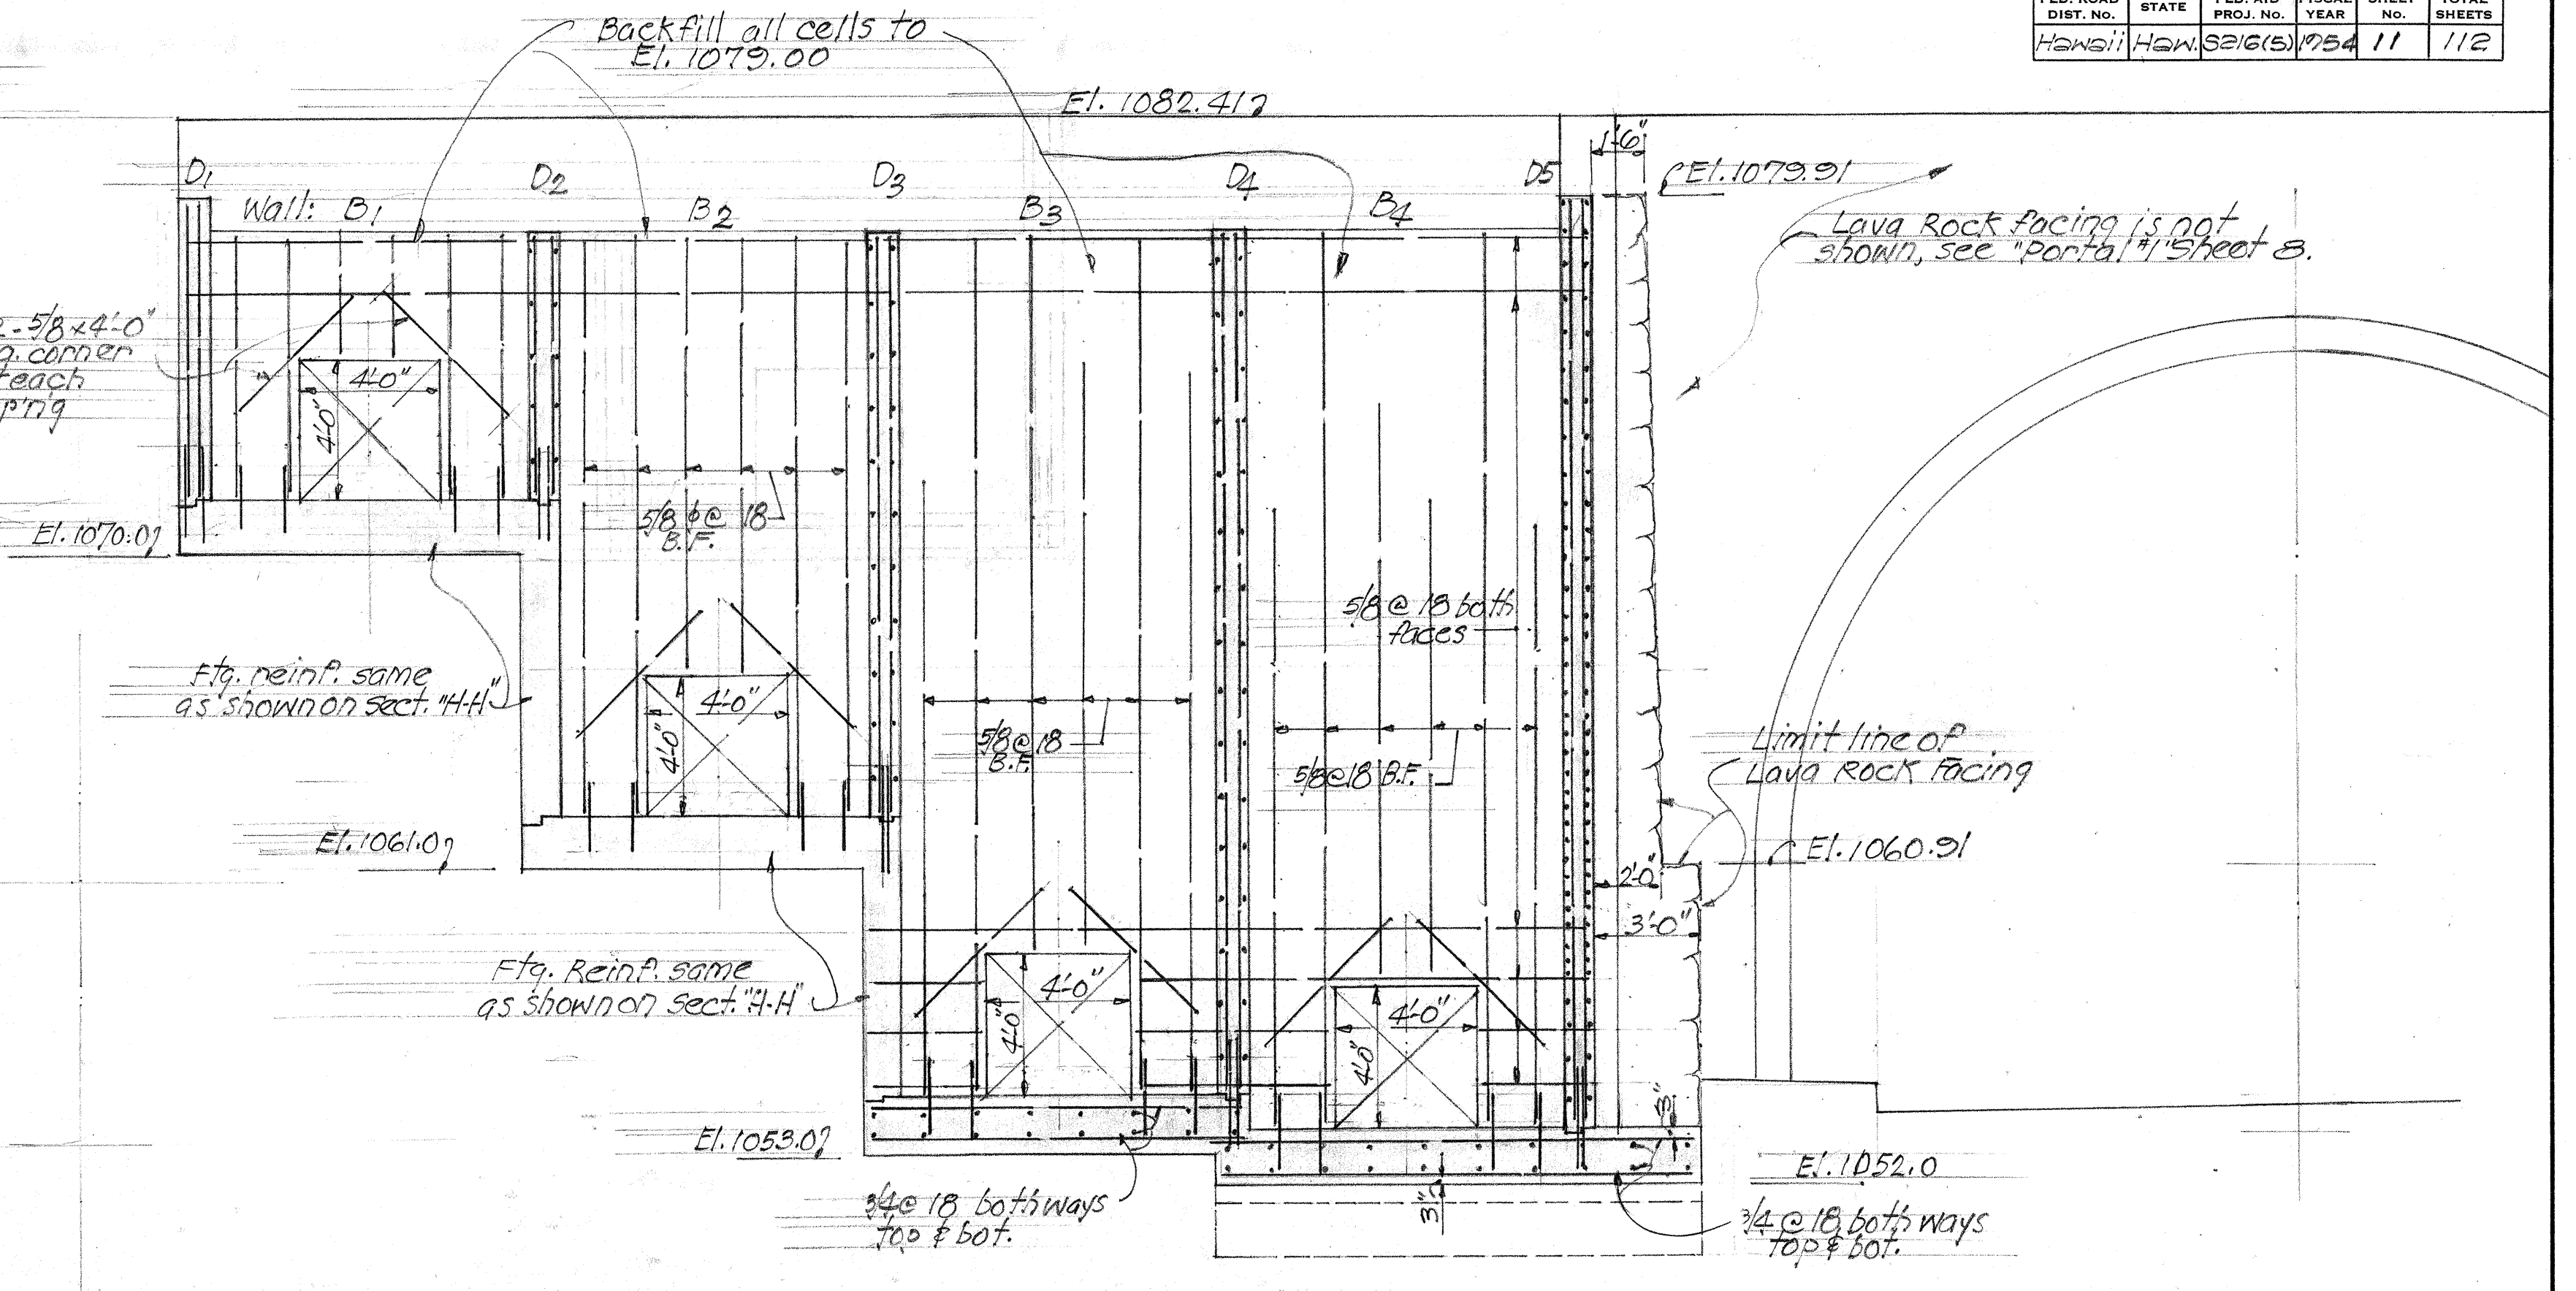

DESIGNED BY: *[Signature]*
 DRAWN BY: *[Signature]*
 CHECKED BY: *[Signature]*
 DATE: 5-54

NOTES
 For view "H-H" & section J-J see detail of Pylon F, Sheet 11.
 For details of Catch Basins, Ditch "P" & Ditch "R", see "Drainage structures" sheet 40.

TERRITORIAL HIGHWAY DEPARTMENT
 TERRITORY OF HAWAII
PYLON F
NUUANU PALI TUNNELS
PALI ROAD
 PROJ. No. 3216 (S)
 Scale: 1/4" = 1'-0"
 June 1954
SHEET No. 10 OF 42 SHEETS

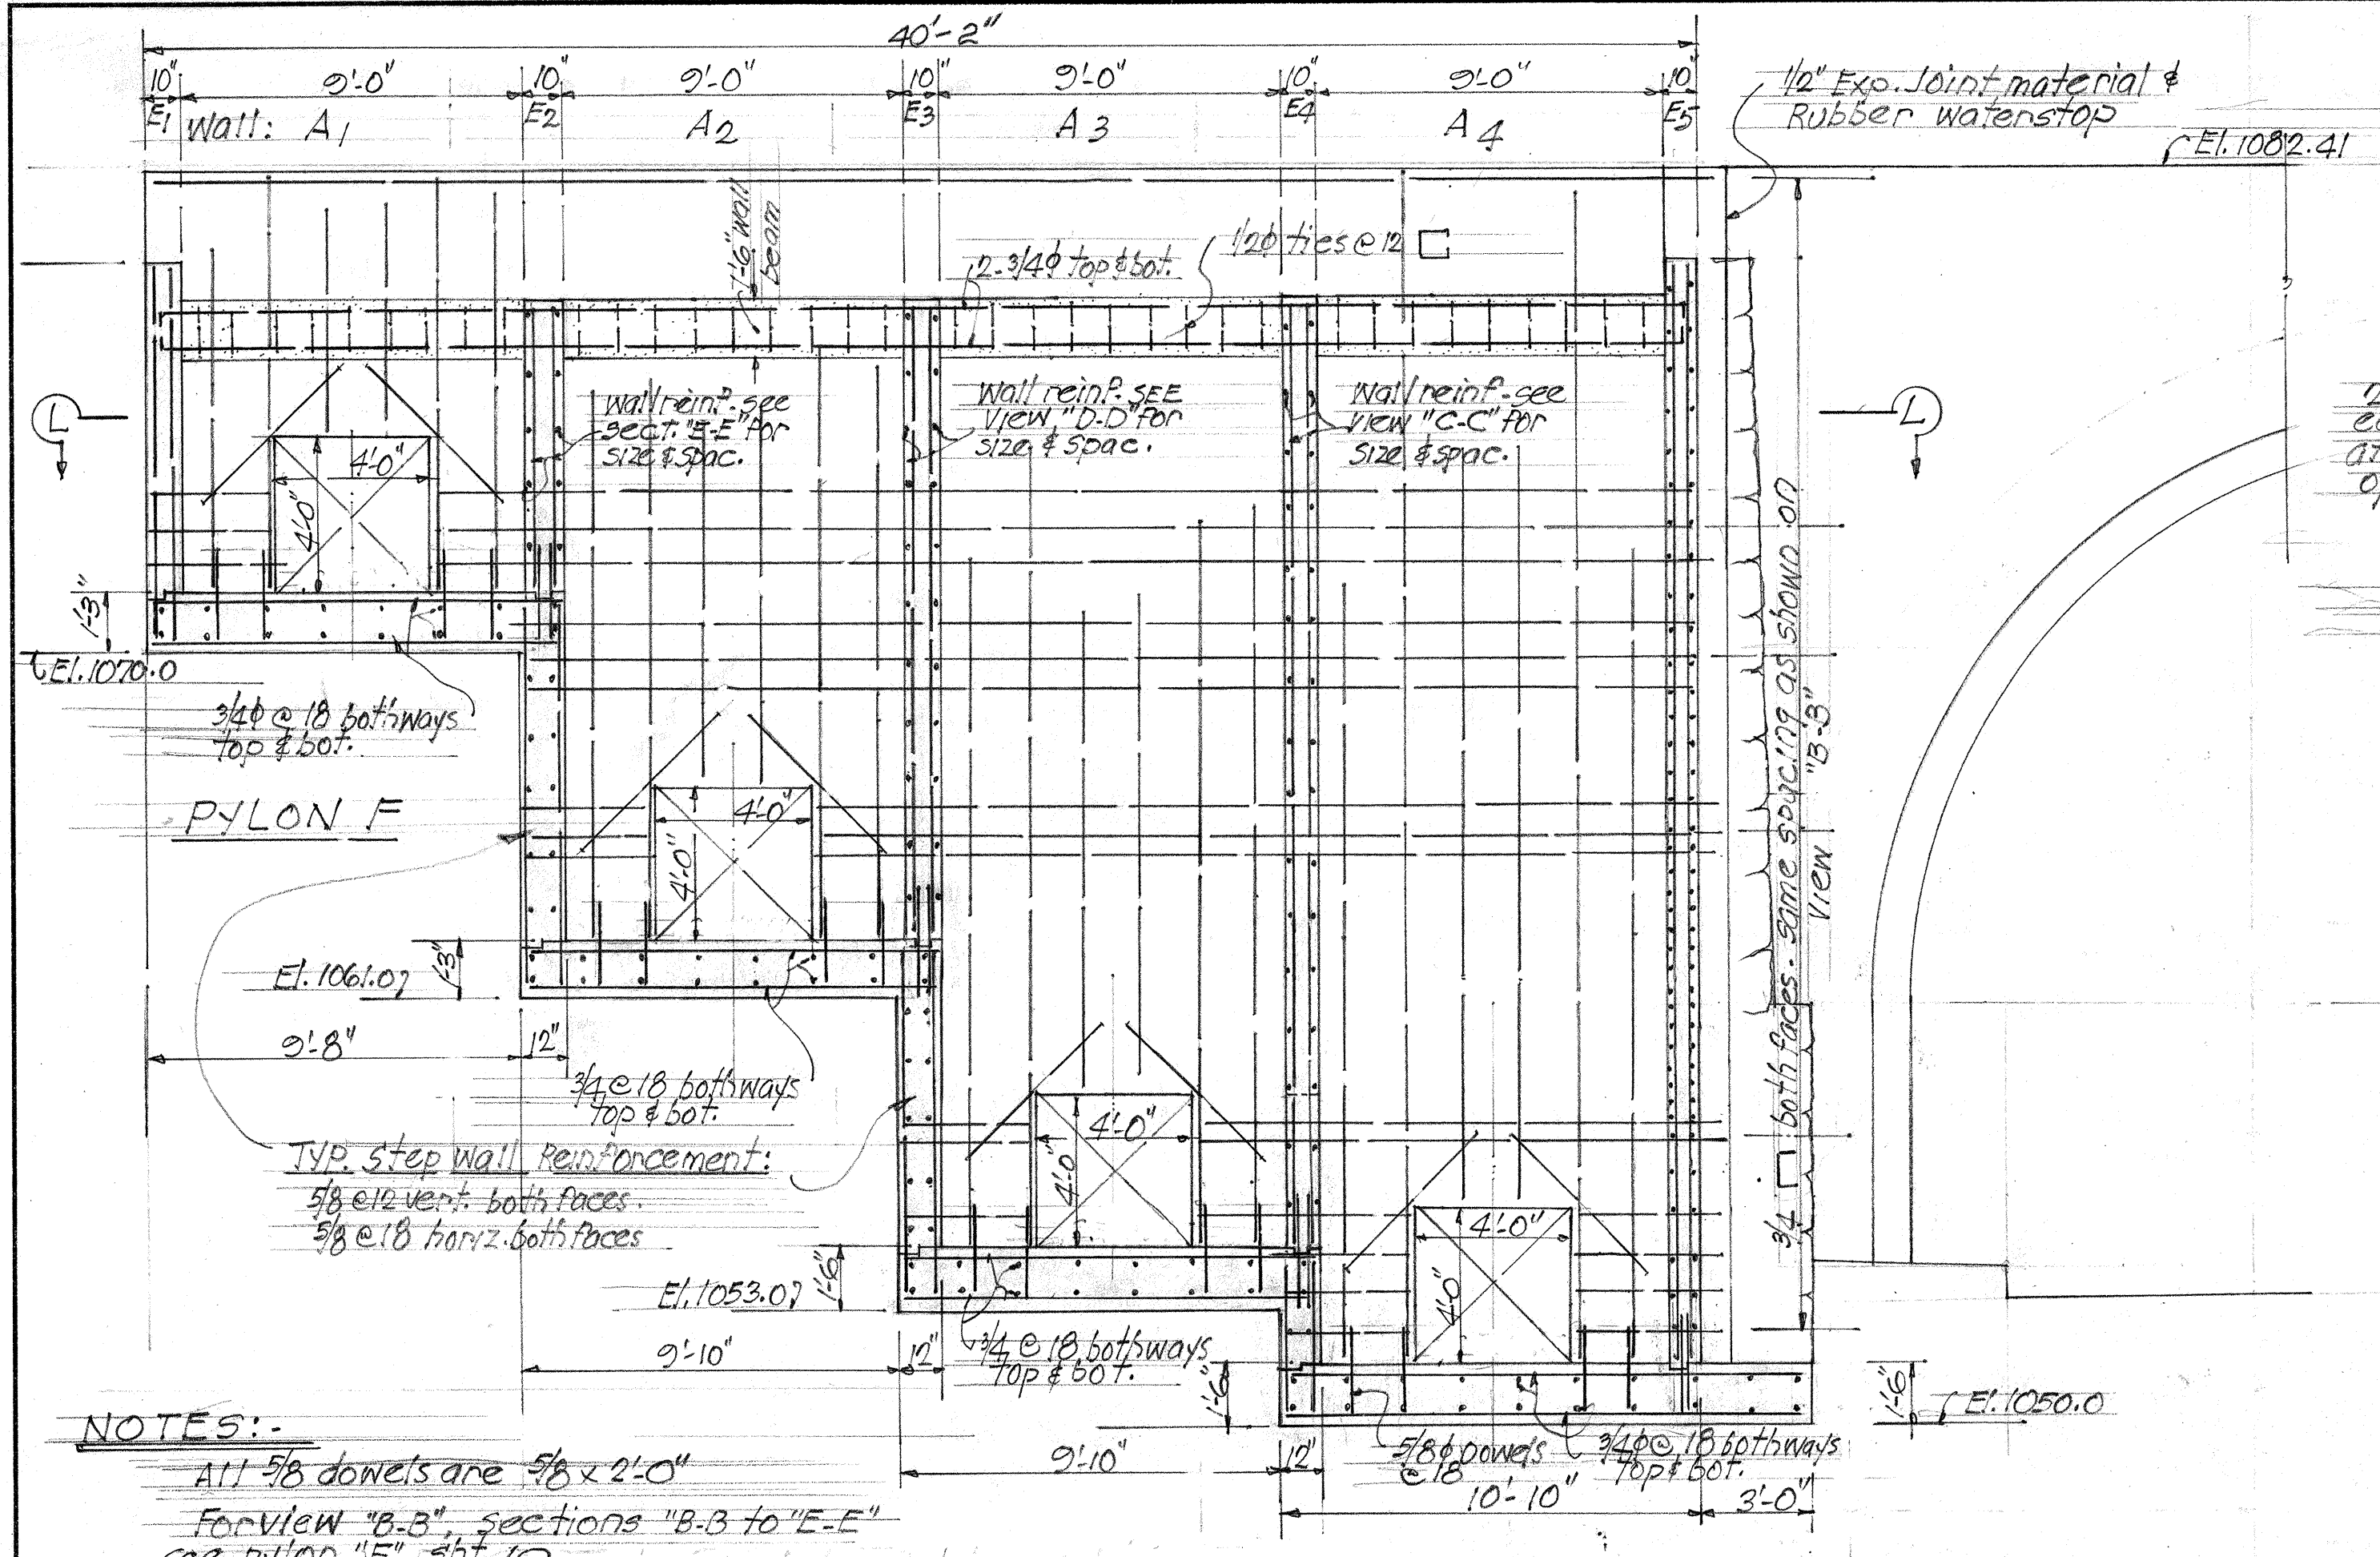

NOTES

REFERENCE:

For detail of section "F-F" see detail of Pylon "G" sheet 13.

TERRITORIAL HIGHWAY DEPARTMENT
TERRITORY OF HAWAII

DETAIL OF PYLON F
NUUANU PALI TUNNELS
PALI ROAD
PROJ. NO. SEIG(5)
Scale: 1/4" = 1'-0"
June 1954

SHEET No. 11 OF 42 SHEETS

5705.11

DATE: 5/5/54
DESIGNED BY: [Signature]
TRACED BY: [Signature]
QUANTITIES BY: [Signature]
NOTE BOOK NO.: [Signature]