
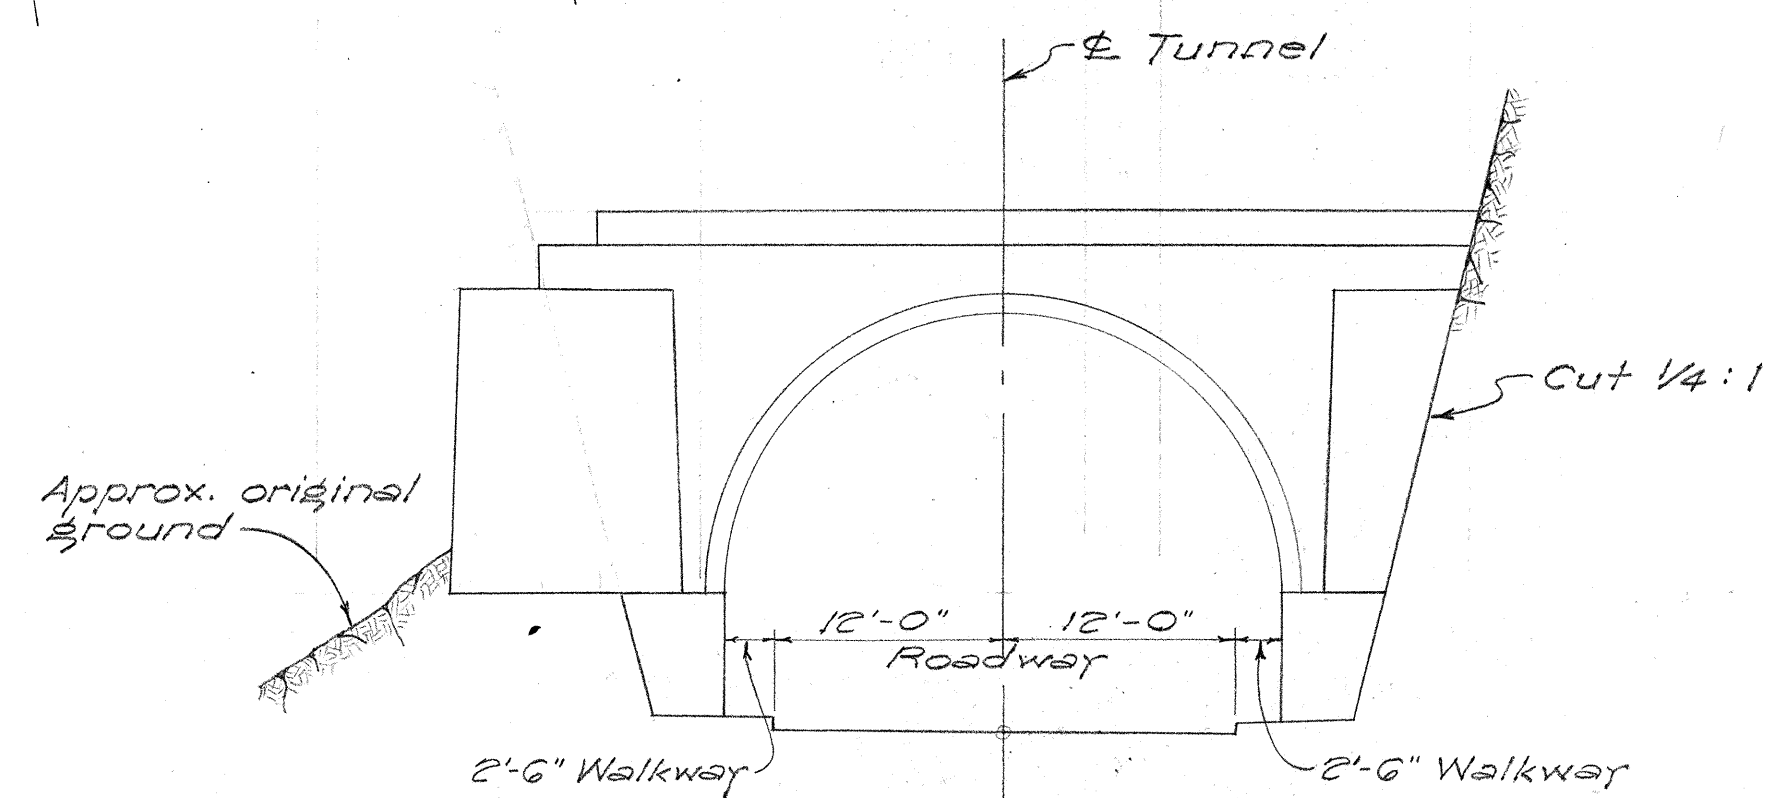
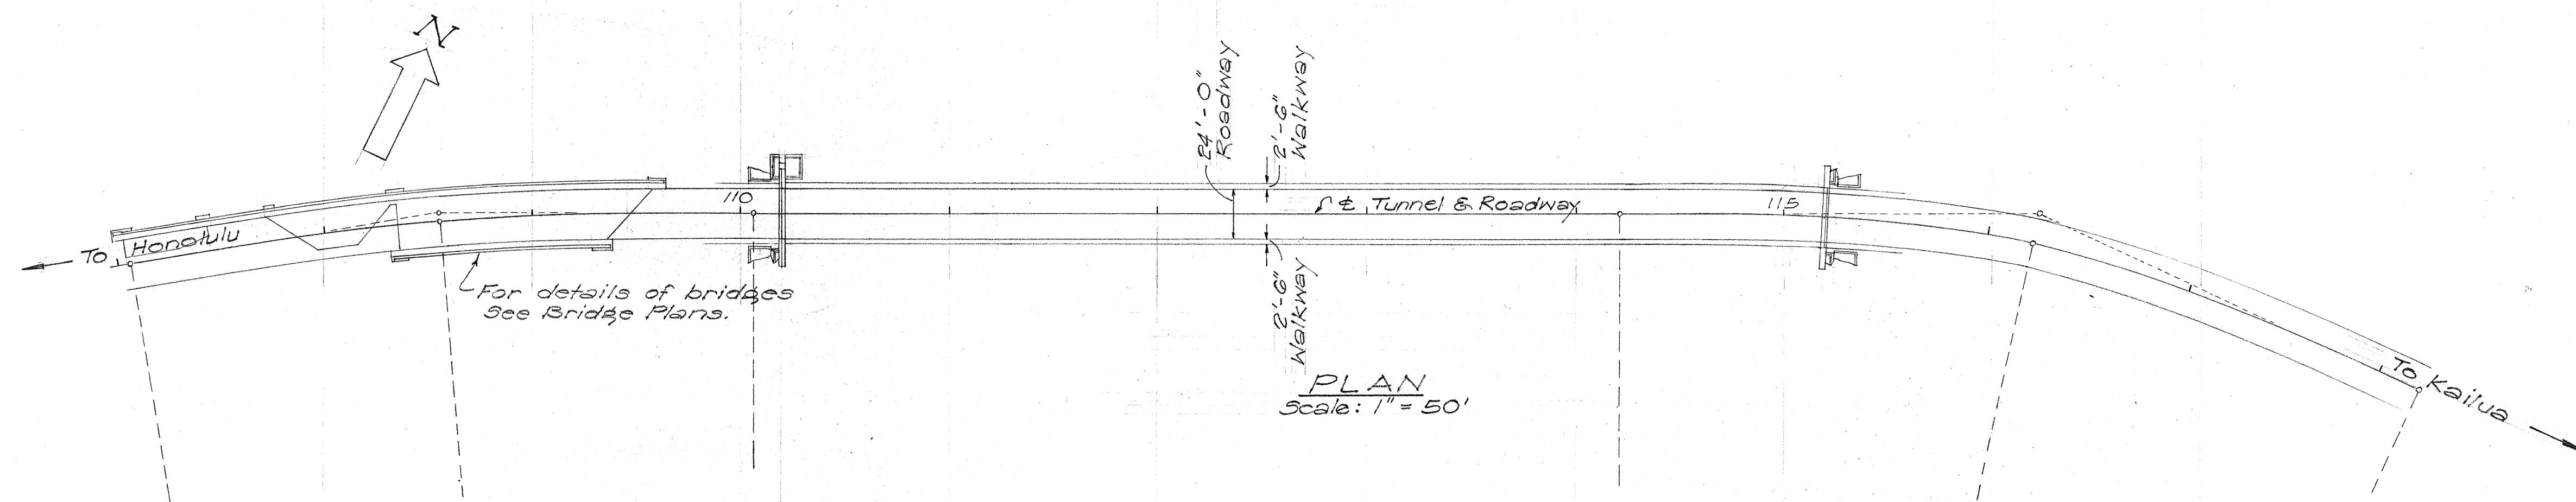


| FED. ROAD DIST. NO. | STATE | FED. AID PROJ. NO. | FISCAL YEAR | SHEET NO. | TOTAL SHEETS |
|---------------------|-------|--------------------|-------------|-----------|--------------|
| HAWAII              | HAW.  | 5216(5)            | 1954        | 26        | 112          |

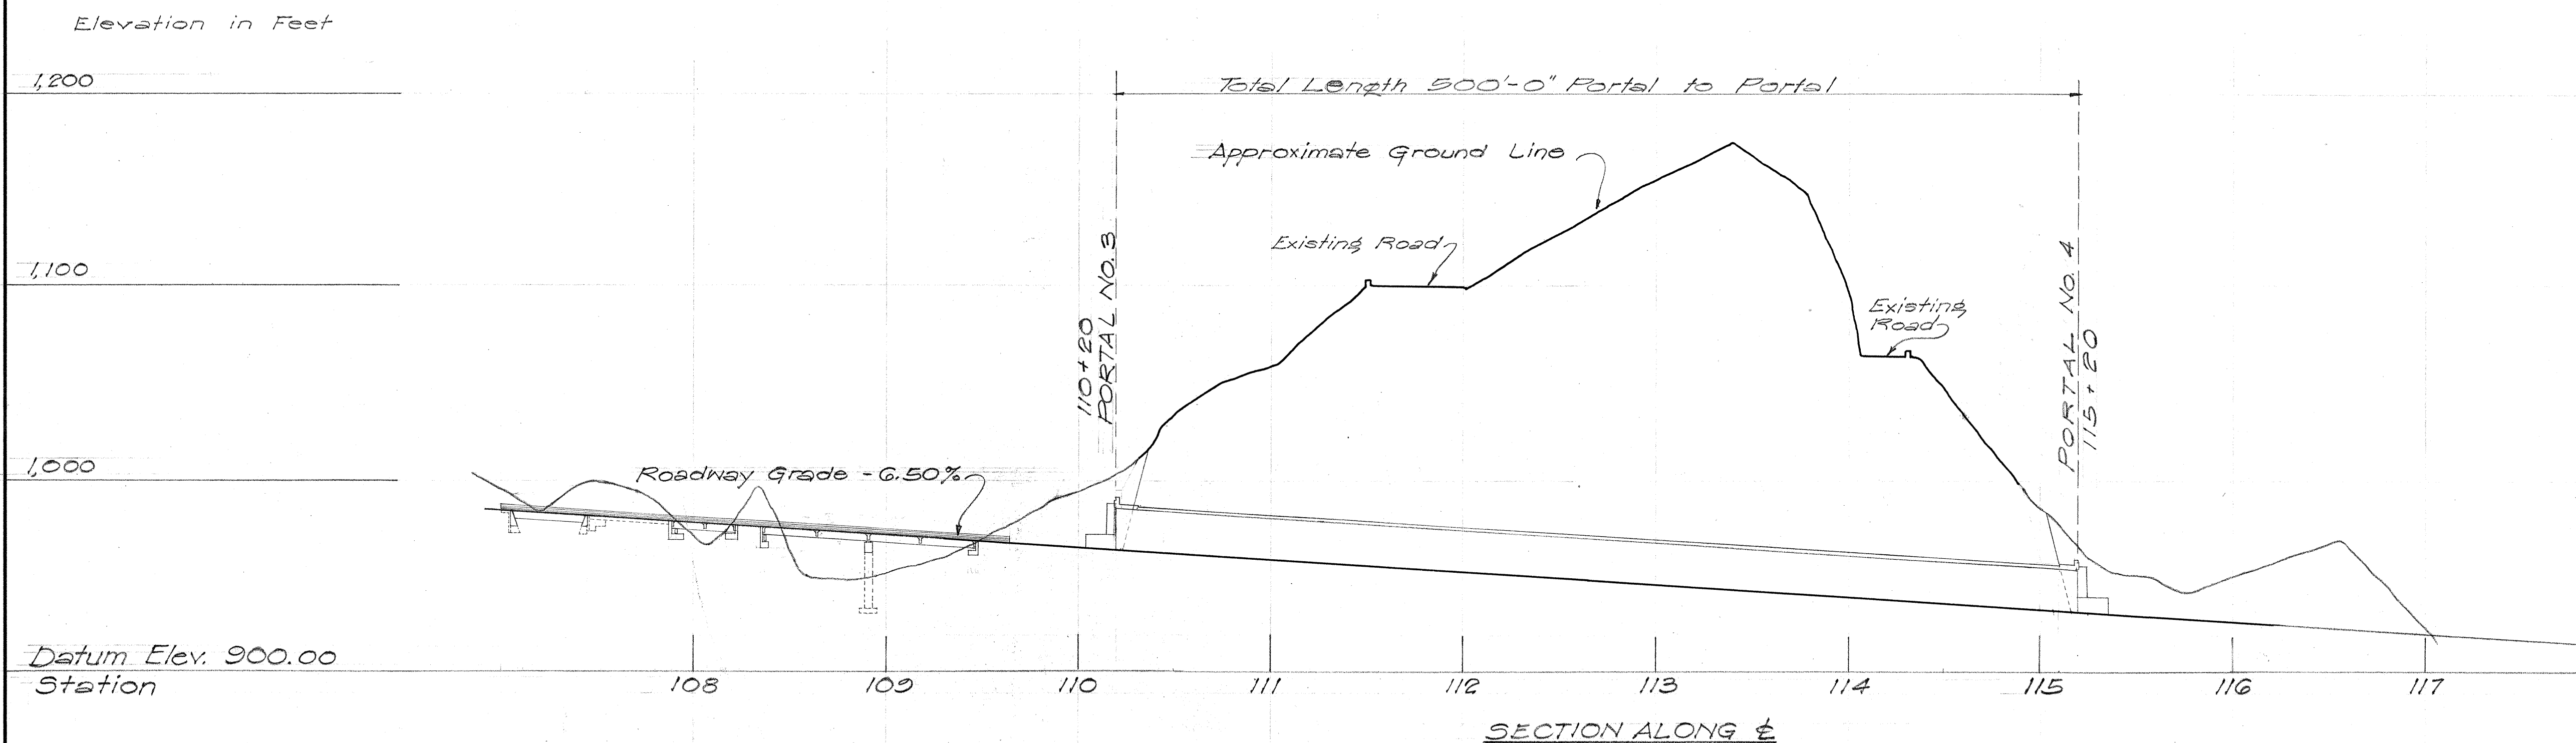

TERRITORIAL HIGHWAY DEPARTMENT  
TERRITORY OF HAWAII

STRUCTURE PLAN  
TUNNEL No. 2  
NUUANU PALI TUNNELS  
PALI ROAD  
PROJ. No. 5216(5)  
Scale: as noted June 1954

SHEET No. 26 OF 42 SHEETS

5705.26

|                   |      |
|-------------------|------|
| SURVEY PLOTTED BY | DATE |
| DESIGNED BY       |      |
| TRACED BY         |      |
| QUANTITIES BY     |      |
| CHECKED BY        |      |
| ORIGINAL PLAN No. |      |
| NOTE BOOK No.     |      |

|                  |                                                                                             |                         |
|------------------|---------------------------------------------------------------------------------------------|-------------------------|
| ORIGINAL<br>PLAN | SURVEY PLOTTED BY<br>DESIGNED BY <i>W. A. E. D. D. D.</i><br>DRAWN BY <i>W. A. E. D. D.</i> | DATE<br>" " <i>5/54</i> |
| NOTE BOOK<br>No. | TRACED BY<br>QUANTITIES BY<br>QUANTITIES CHECKED BY<br>CHECKED BY <i>W. A. E. D. D.</i>     | "<br>"<br>"<br>"        |

570\$.27