




GENERAL NOTES:

1. CONTRACTOR TO VERIFY ALL DIMENSIONS AT JOB SITE.
2. ALL CONC. SHALL BE CLASS B-1 UNLESS OTHERWISE SPECIFIED.



FED. ROAD DIST. NO.	STATE	FED. AID PROJ. NO.	FISCAL YEAR	SHEET NO.	TOTAL SHEETS
HAWAII	HAW.	U-061-1(4)	1957	30	41

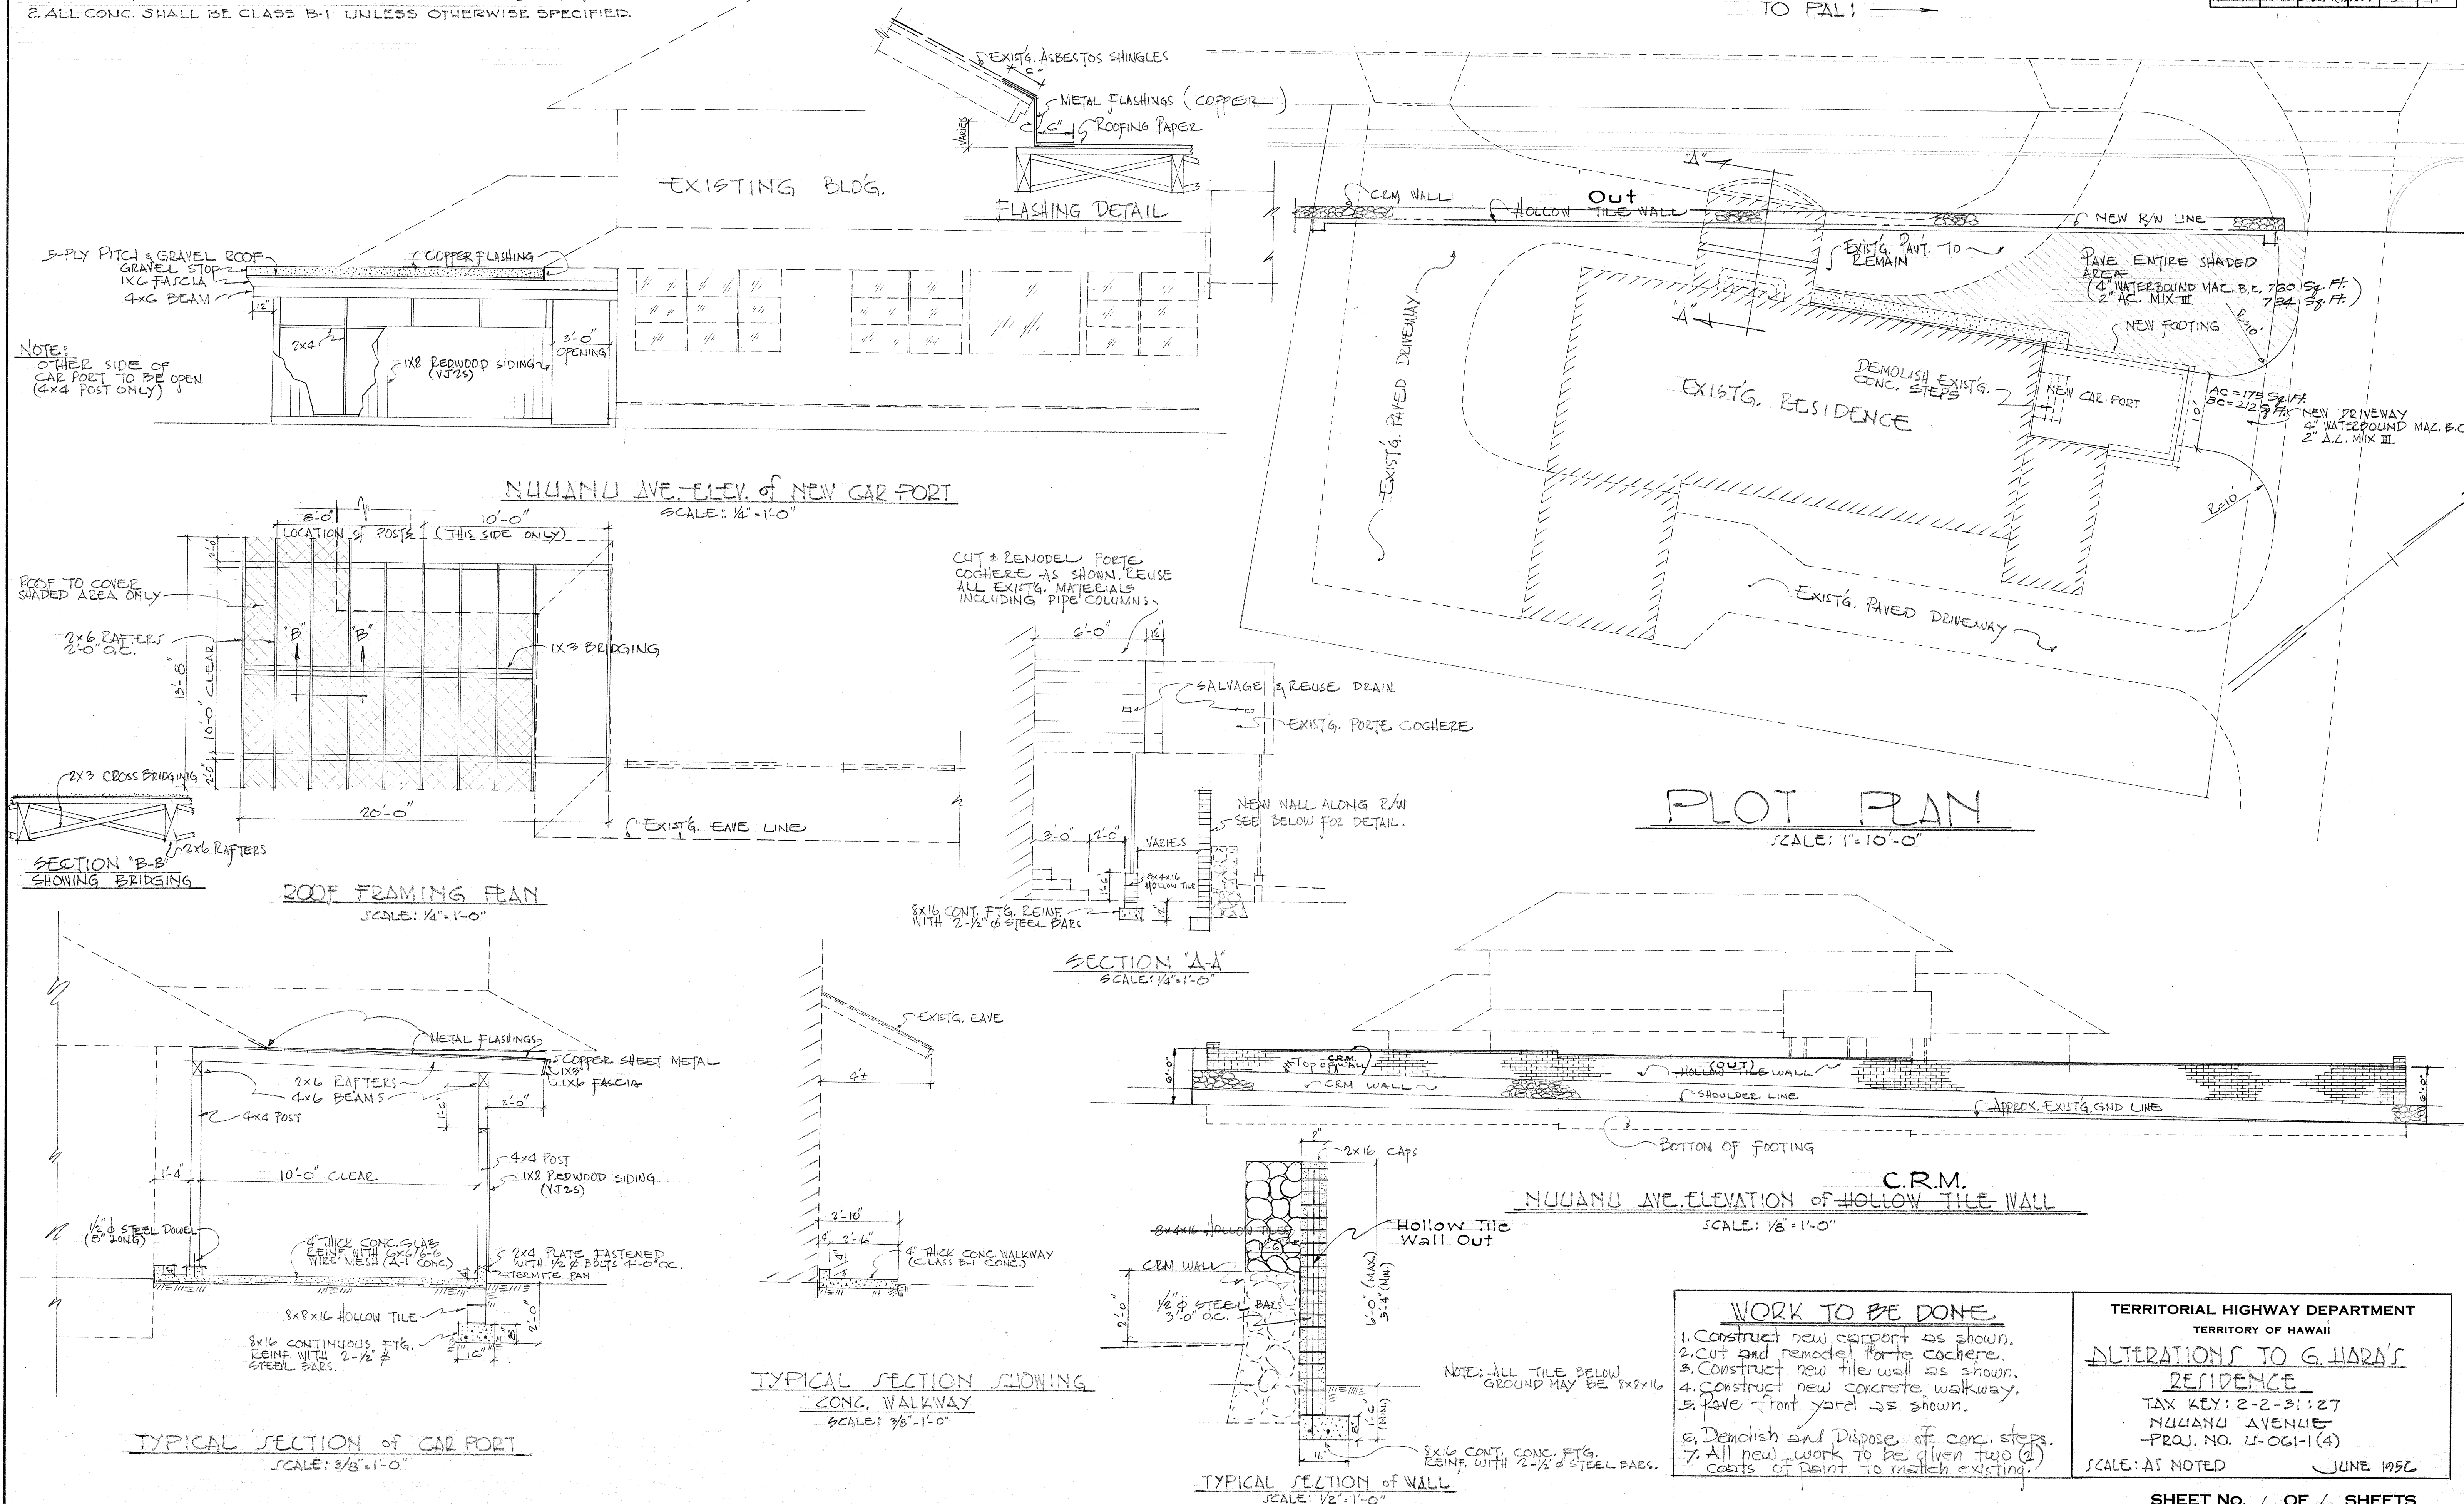

5891.30

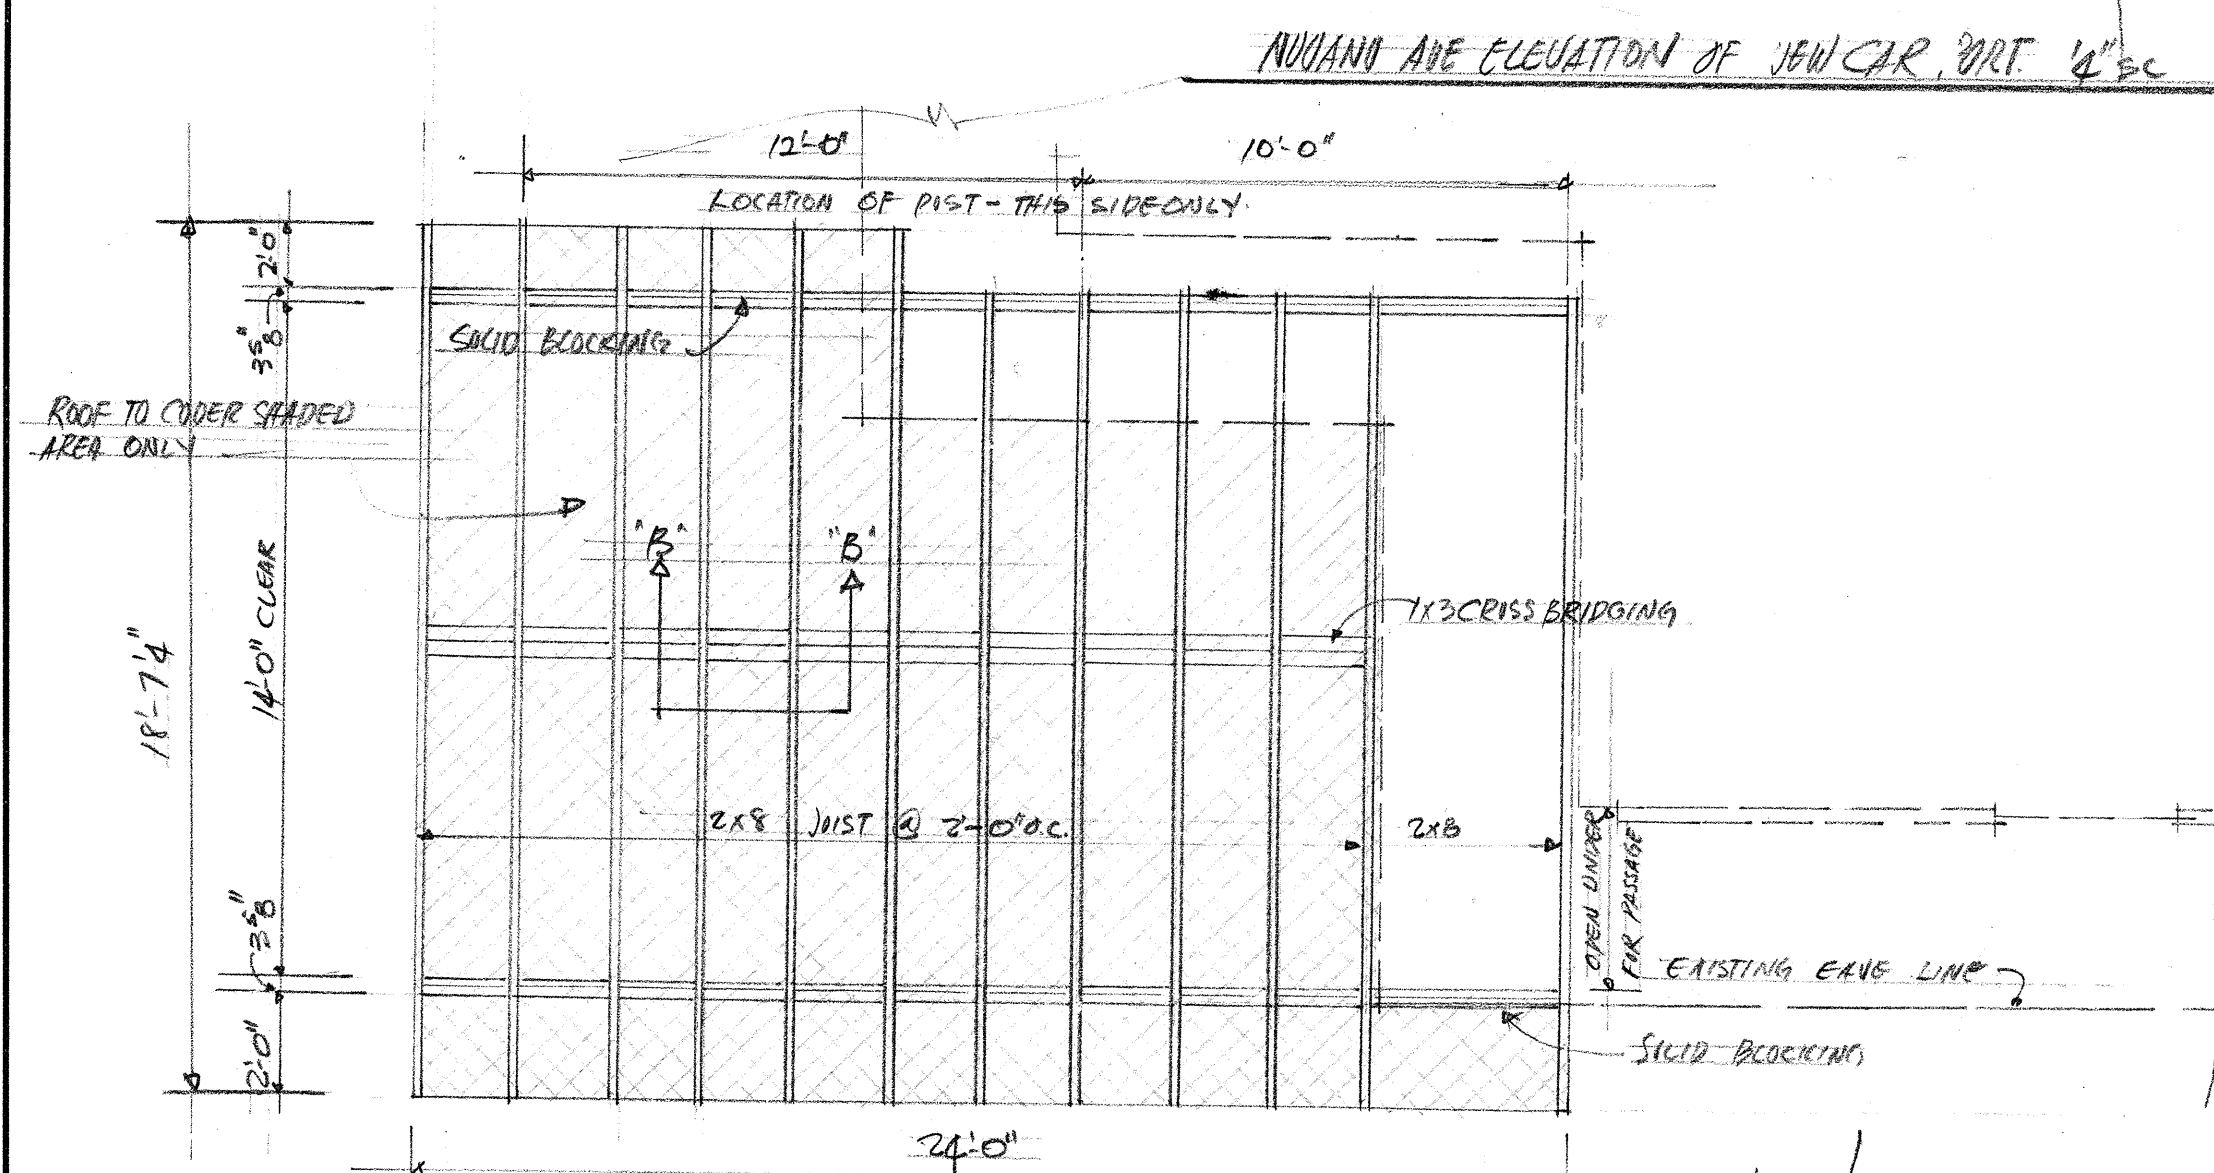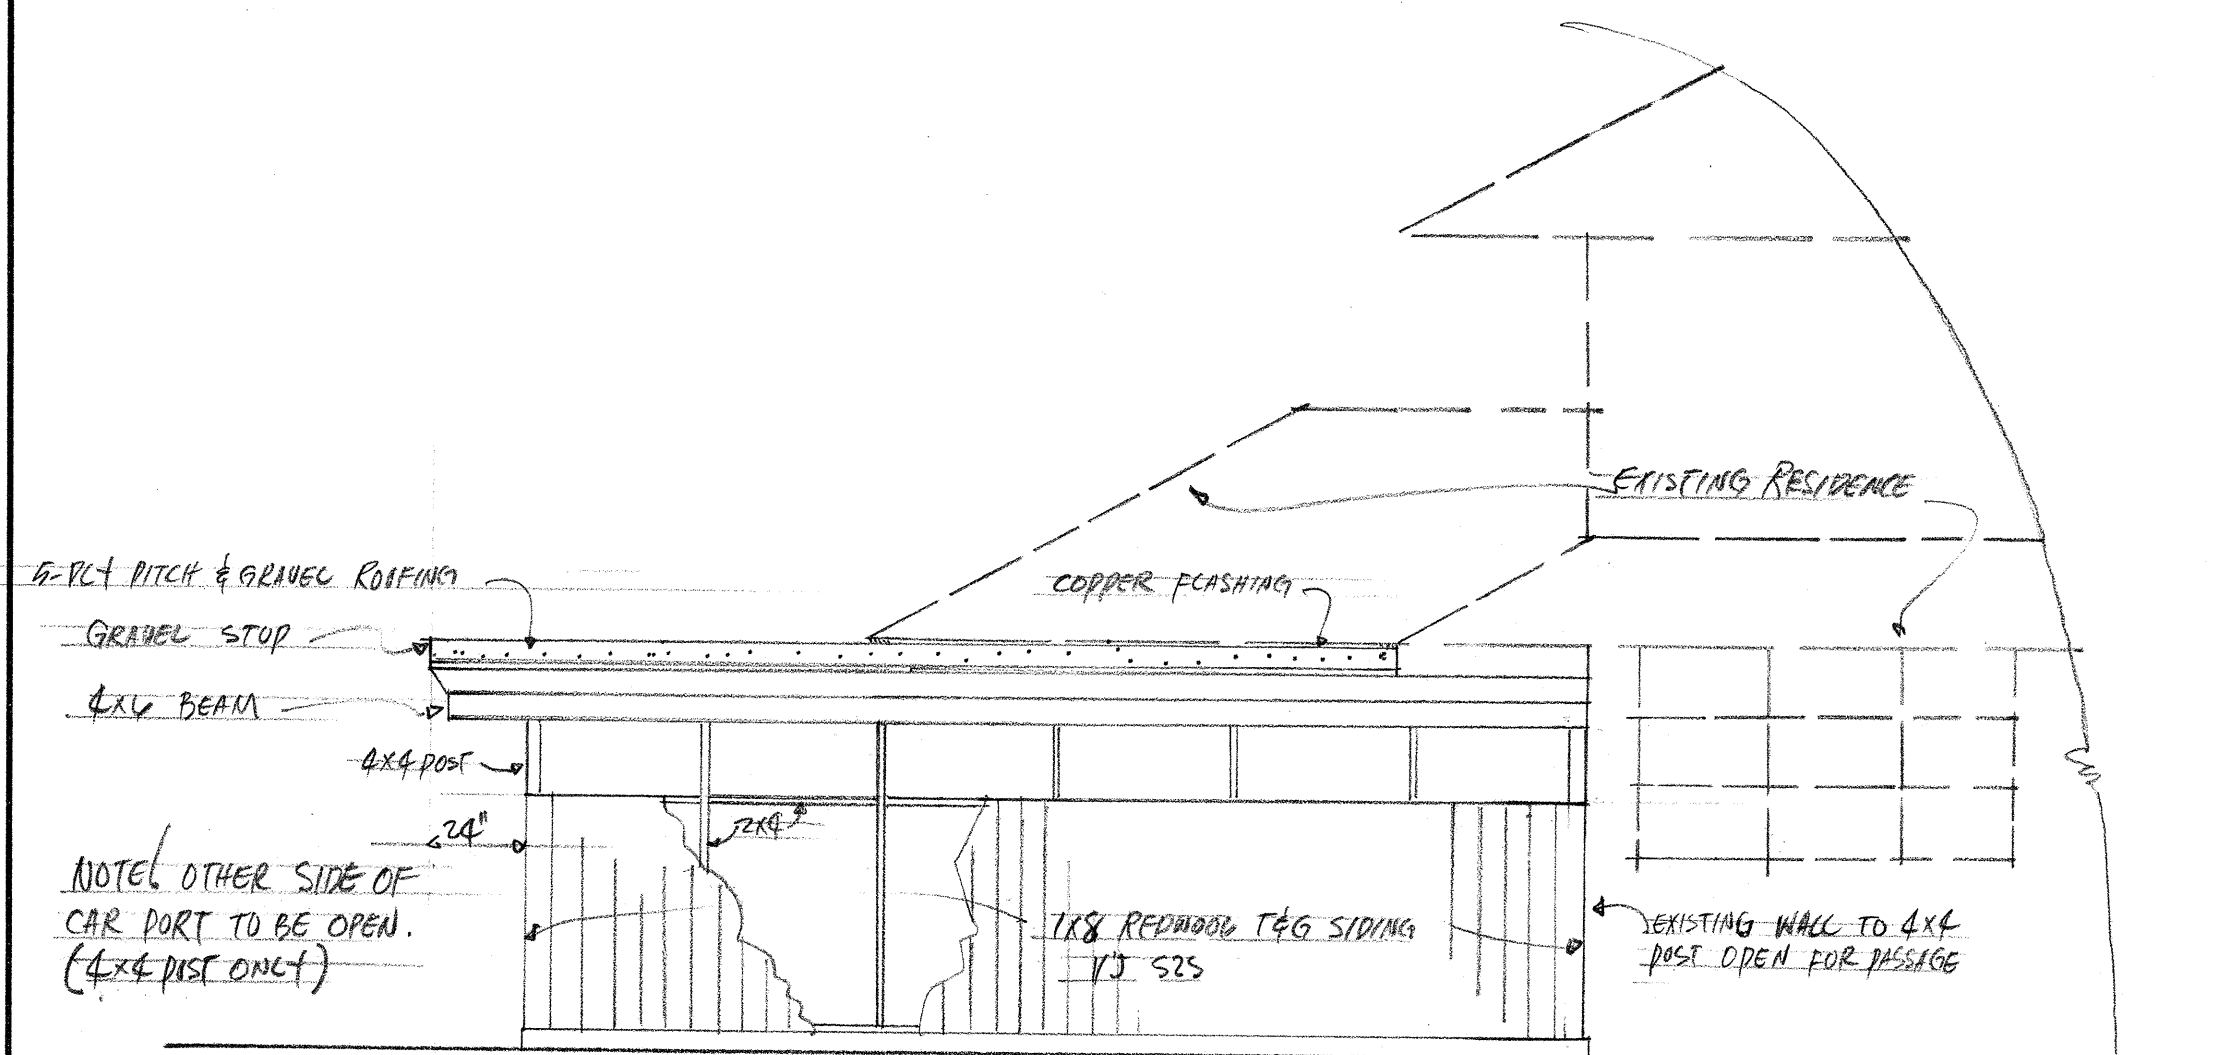

NOTE: REVISIONS AS NOTED ON DRAWINGS.
OR COMPLETE DETAILS SEE ORIGINAL SHT
1 OF 1 SHT.

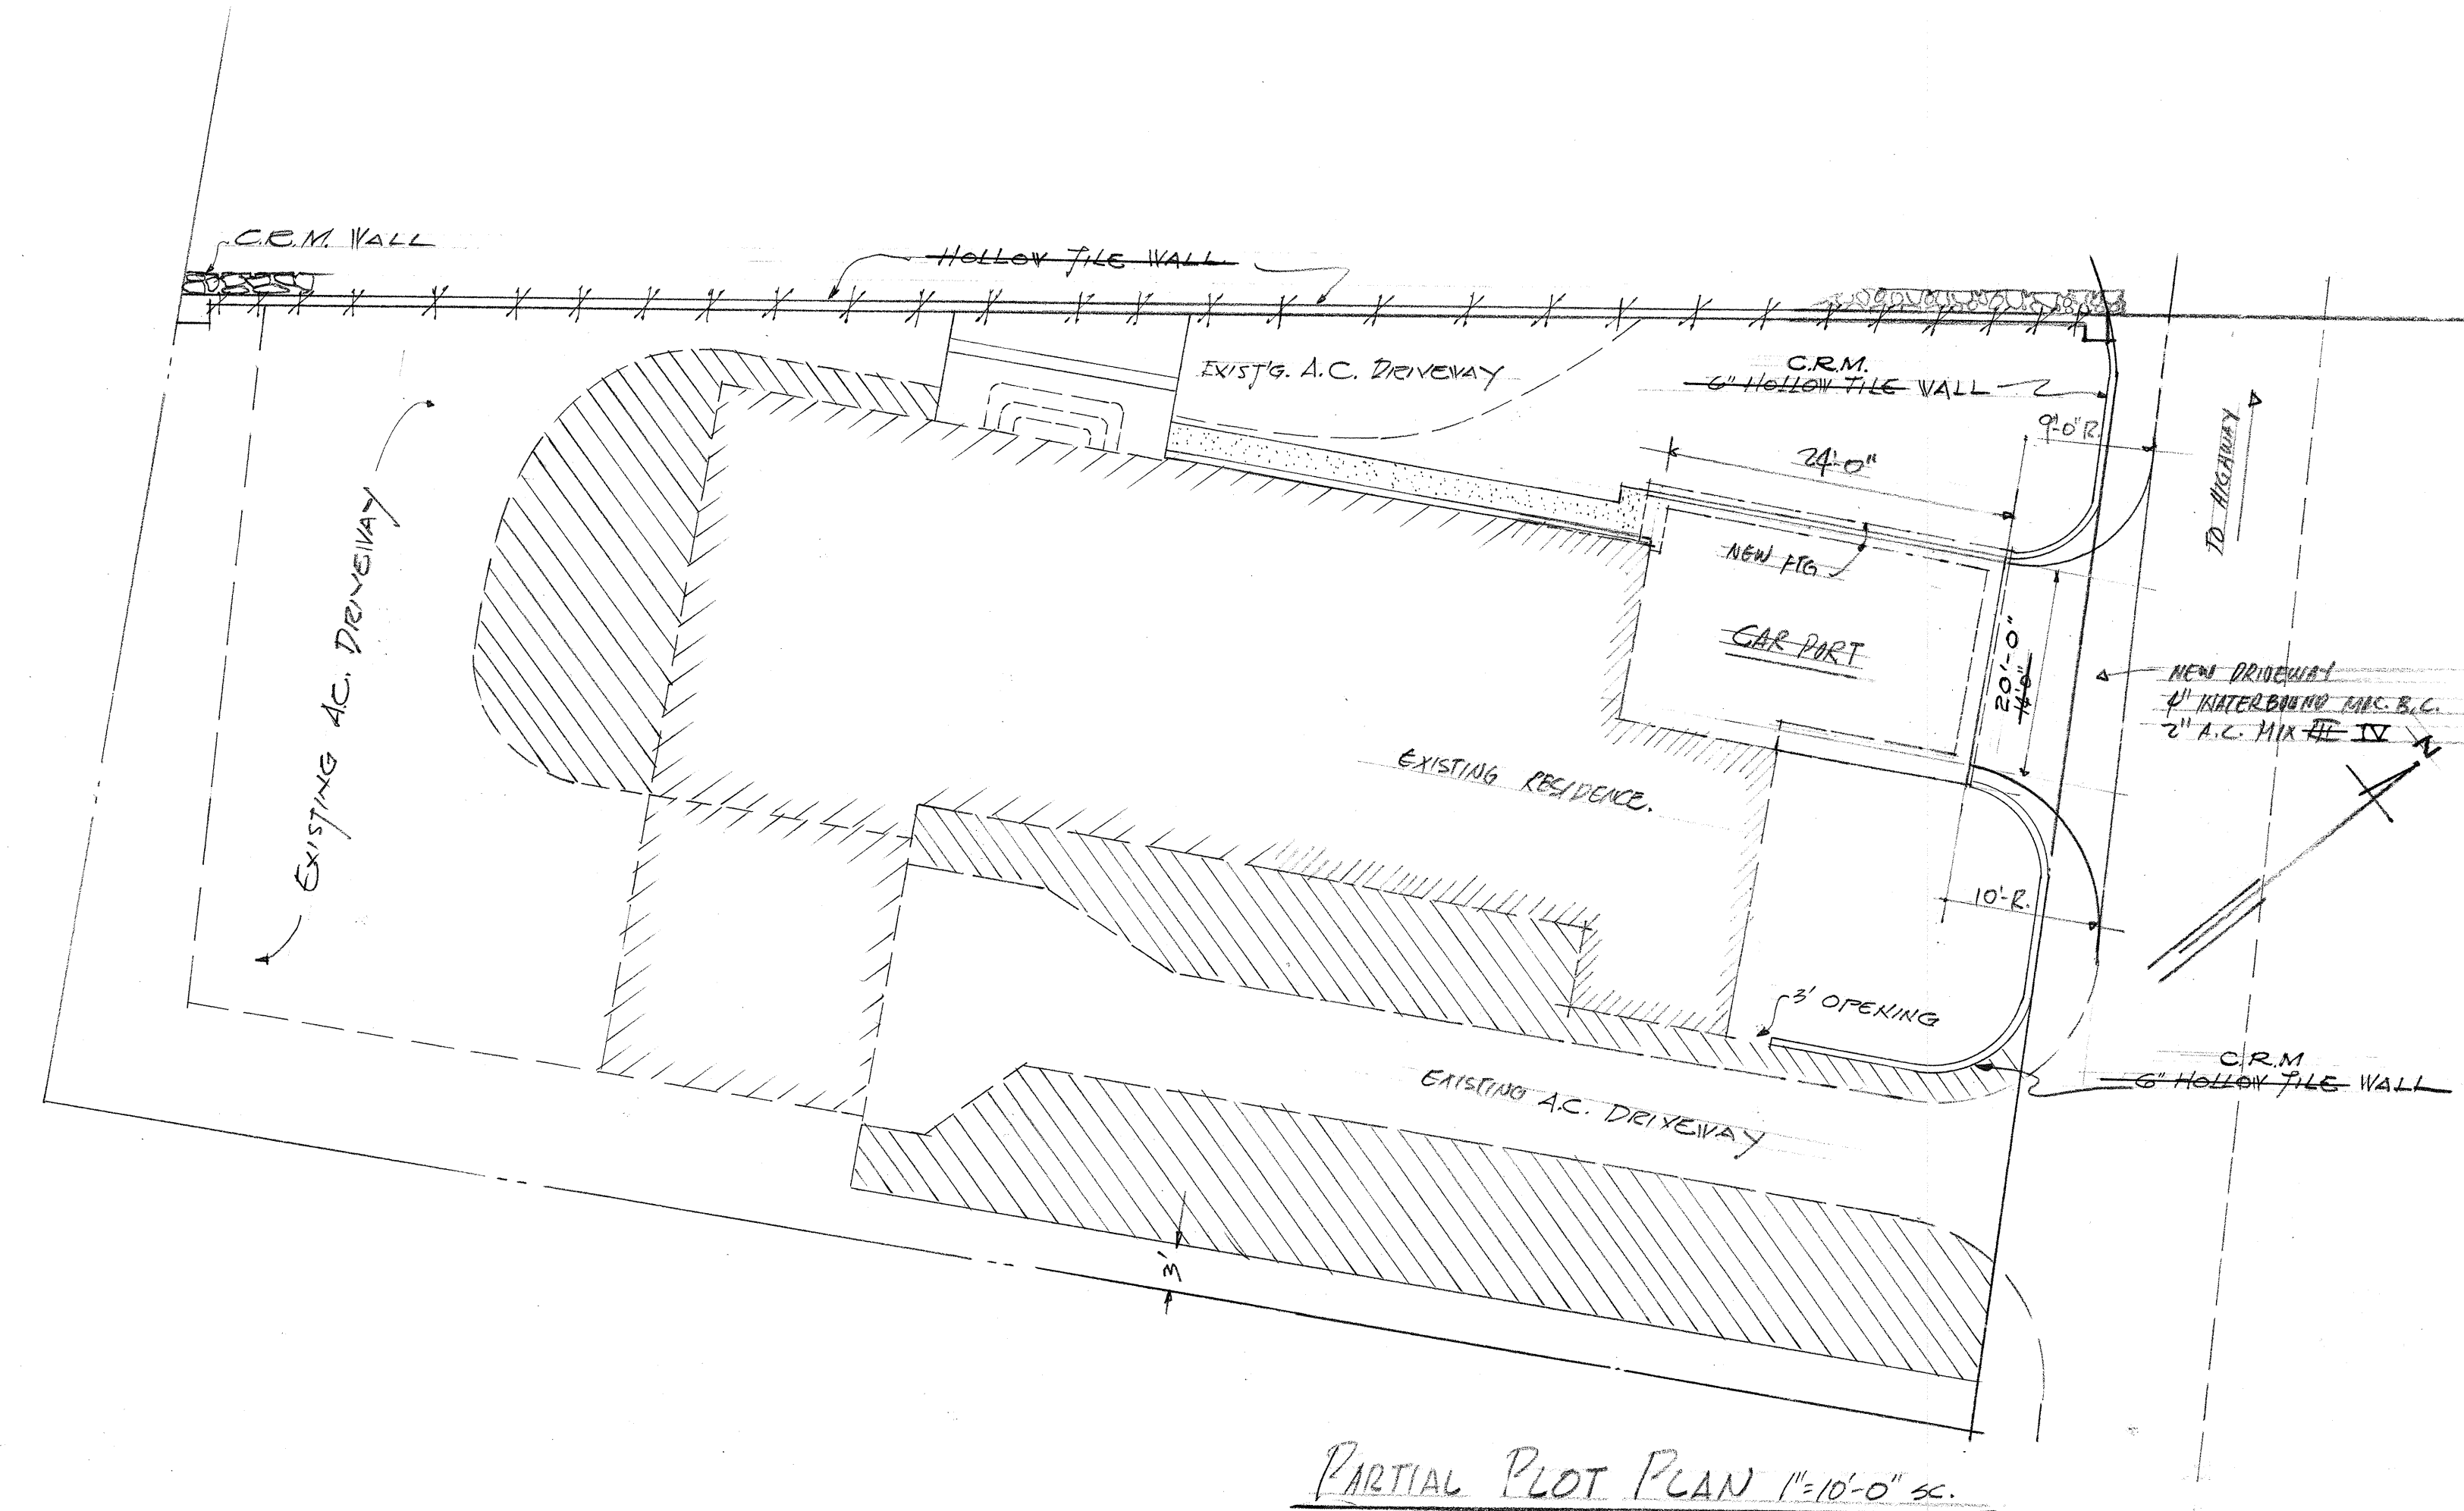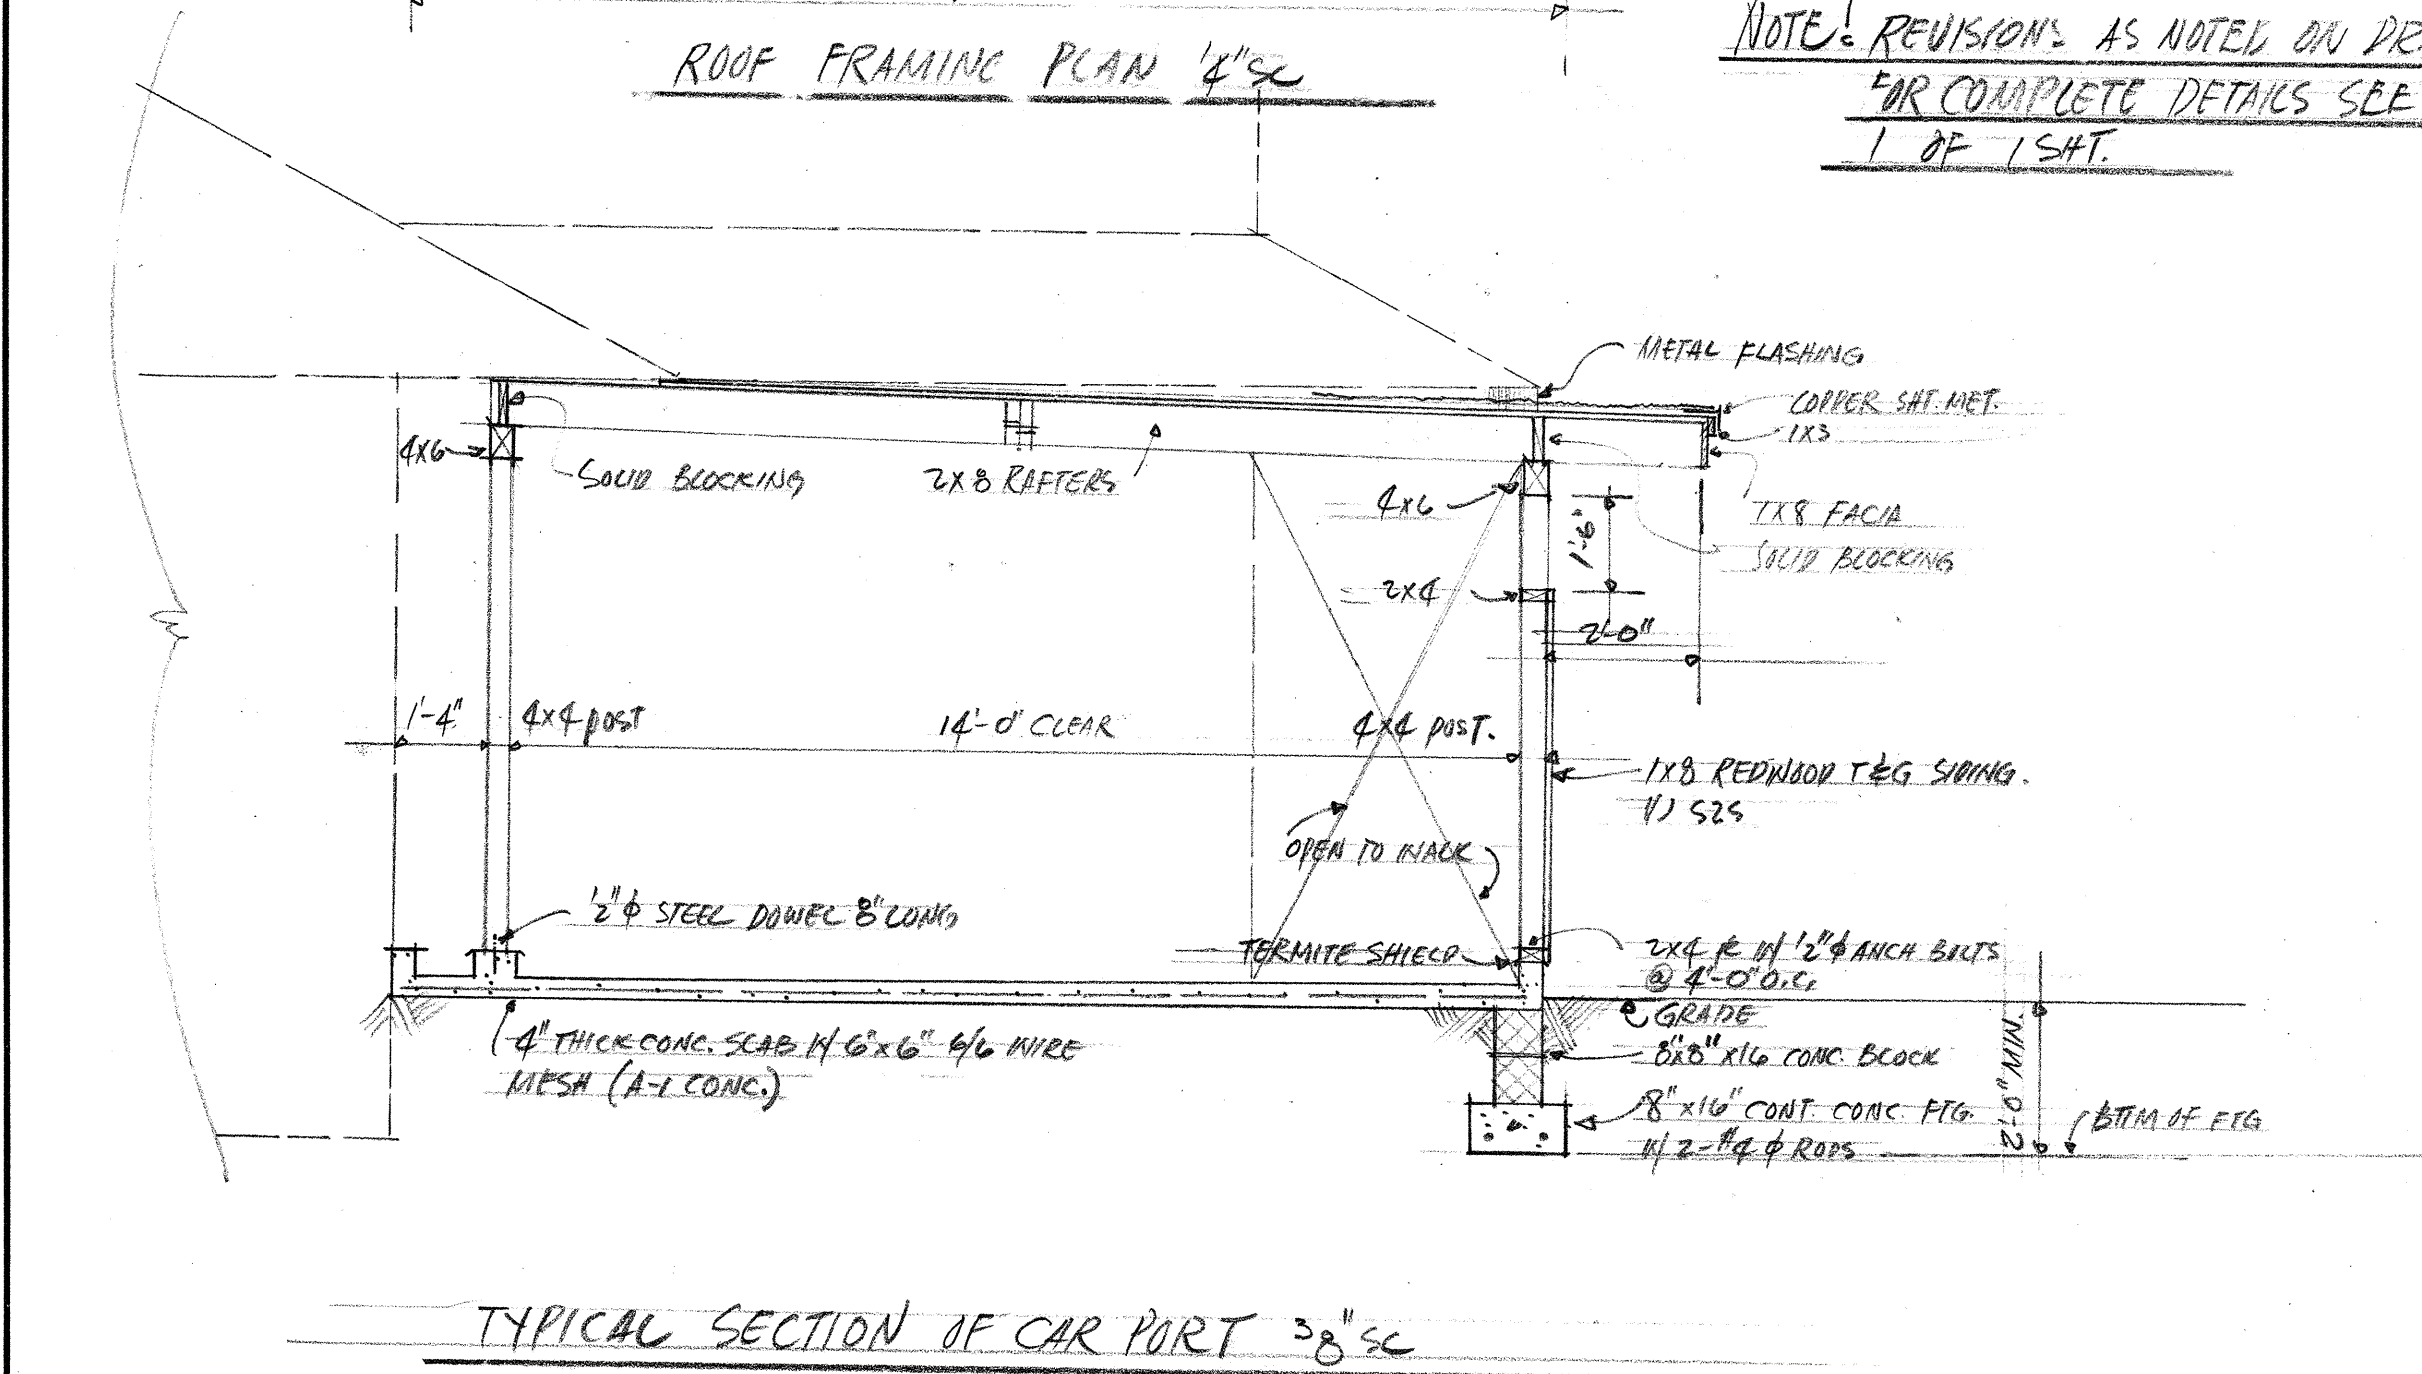


NOTE:
1: ALL EXISTING ASPHALTIC CONCRETE PAVEMENT SHALL BE RESURFACED WITH 1" A.C.
2: SHAPED AREAS SHALL HAVE 4" MINERAL AGGREGATE BASE COURSE AND 1 1/2" ASPHALT CONCRETE SURFACING.
3: HOLLOW TILE WALL SHALL BE CONSTRUCTED IN ACCORDANCE WITH APPLICABLE PLANS & SPECIFICATIONS FOR THE PROJECT.

REVISED SHEET MAY 6, 1958
TERRITORIAL HIGHWAY DEPARTMENT
TERRITORY OF HAWAII
ALTERATIONS TO G. HARA'S
RESIDENCE
TAX KEY: 2-2-31-27
NUUANU AVENUE
PROJECT NO. U-061-1(4)
SCALE AS NOTED MAY 1958



SURVEY PLOTTED BY	DATE
DESIGNED BY	
TRACED BY	
CHECKED BY	
NOTE BOOK	
NO.	

SCOPE OF WORK





1. CONSTRUCT PAVED DRIVEWAY AS SHOWN.
2. INSTALL NEW BEAM AND RELOCATE POSTS AS SPECIFIED.
3. REMOVE AND REUSE ALL EXIST'G. DRIVEWAY MATERIALS.
4. PAINT ALL NEW WORK WITH TWO(2) COATS OF PAINT TO MATCH EXIST'G.
5. TRANSPLANT ALL EXIST'G. PLANTS THAT ARE AFFECTED BY THE DRIVEWAY CONSTRUCTION. (ONLY THOSE WITHIN THE PROPERTY)

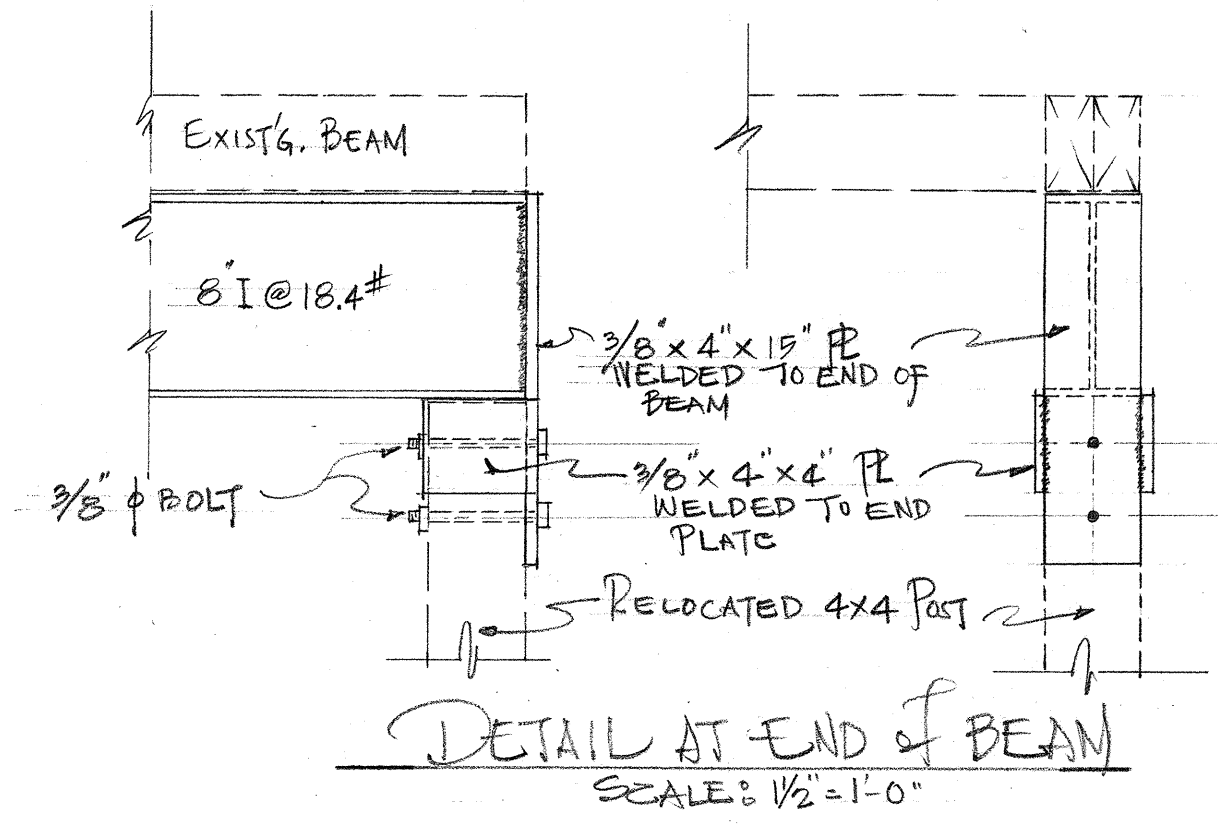

NOTE!
END POSTS ON OTHER SIDE OF GARAGE TO BE MOVED TO LINE-UP WITH POSTS SHOWN ON ELEV. "A-A". RELOCATE OTHER POSTS TO CENTER OF SPAN.

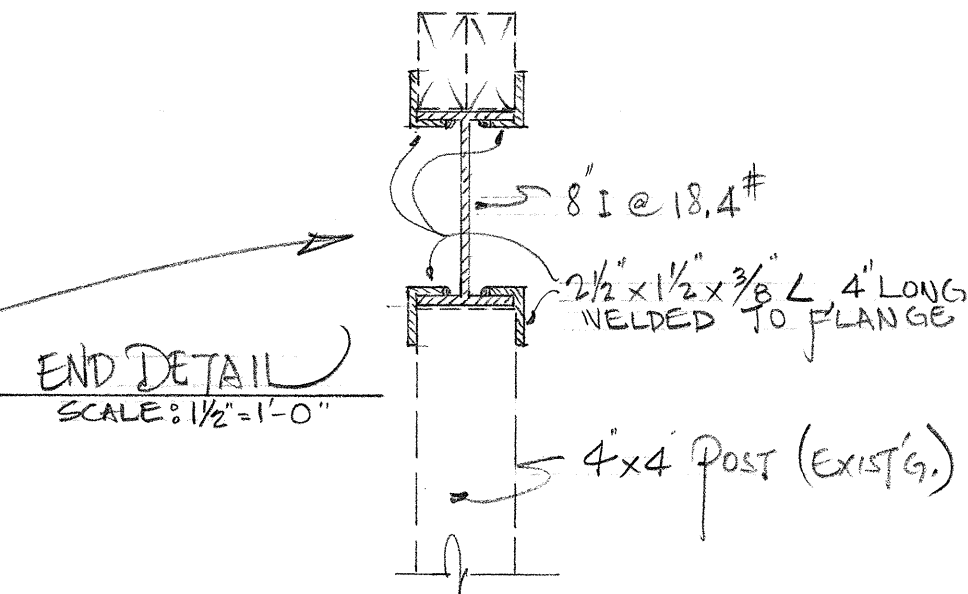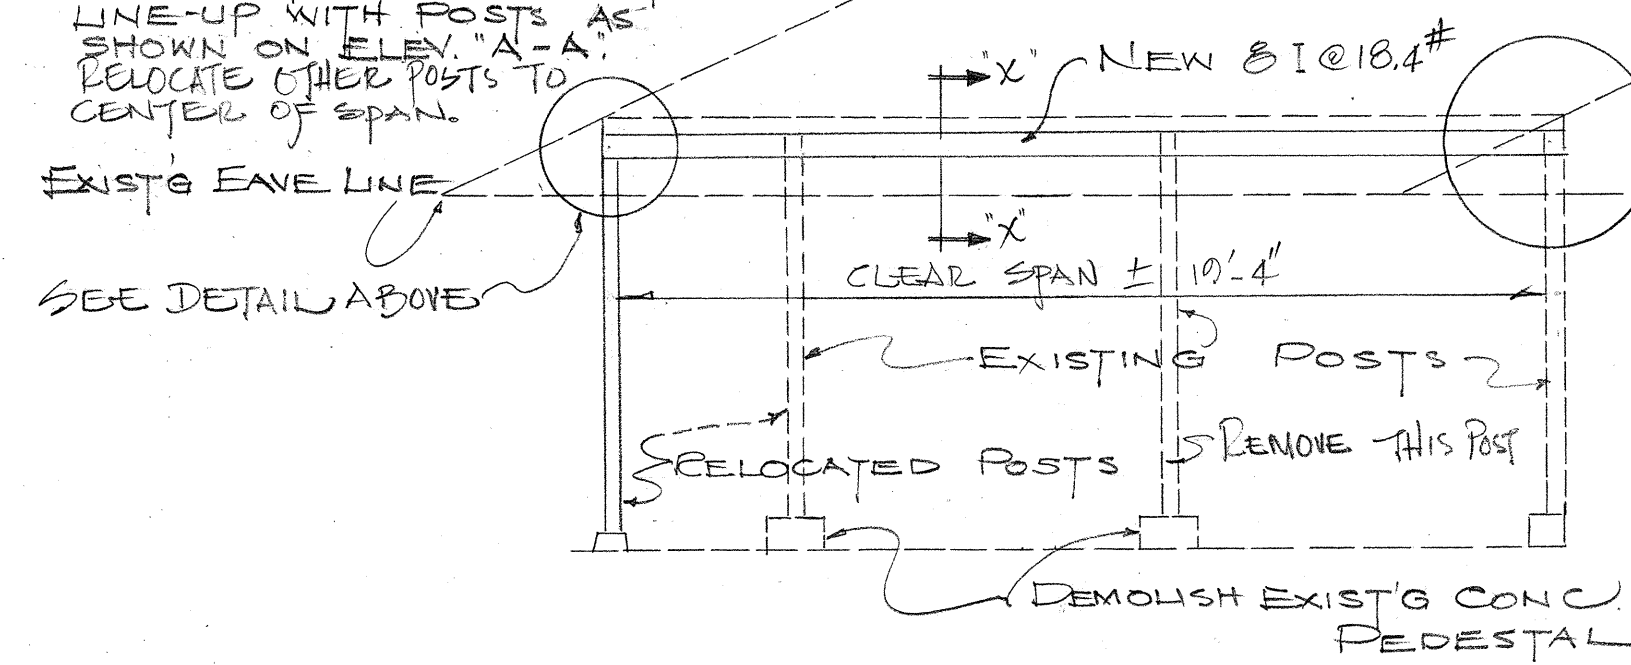

NOTE!
CONTRACTOR TO VERIFY ALL DIMENSIONS AT JOB SITE.

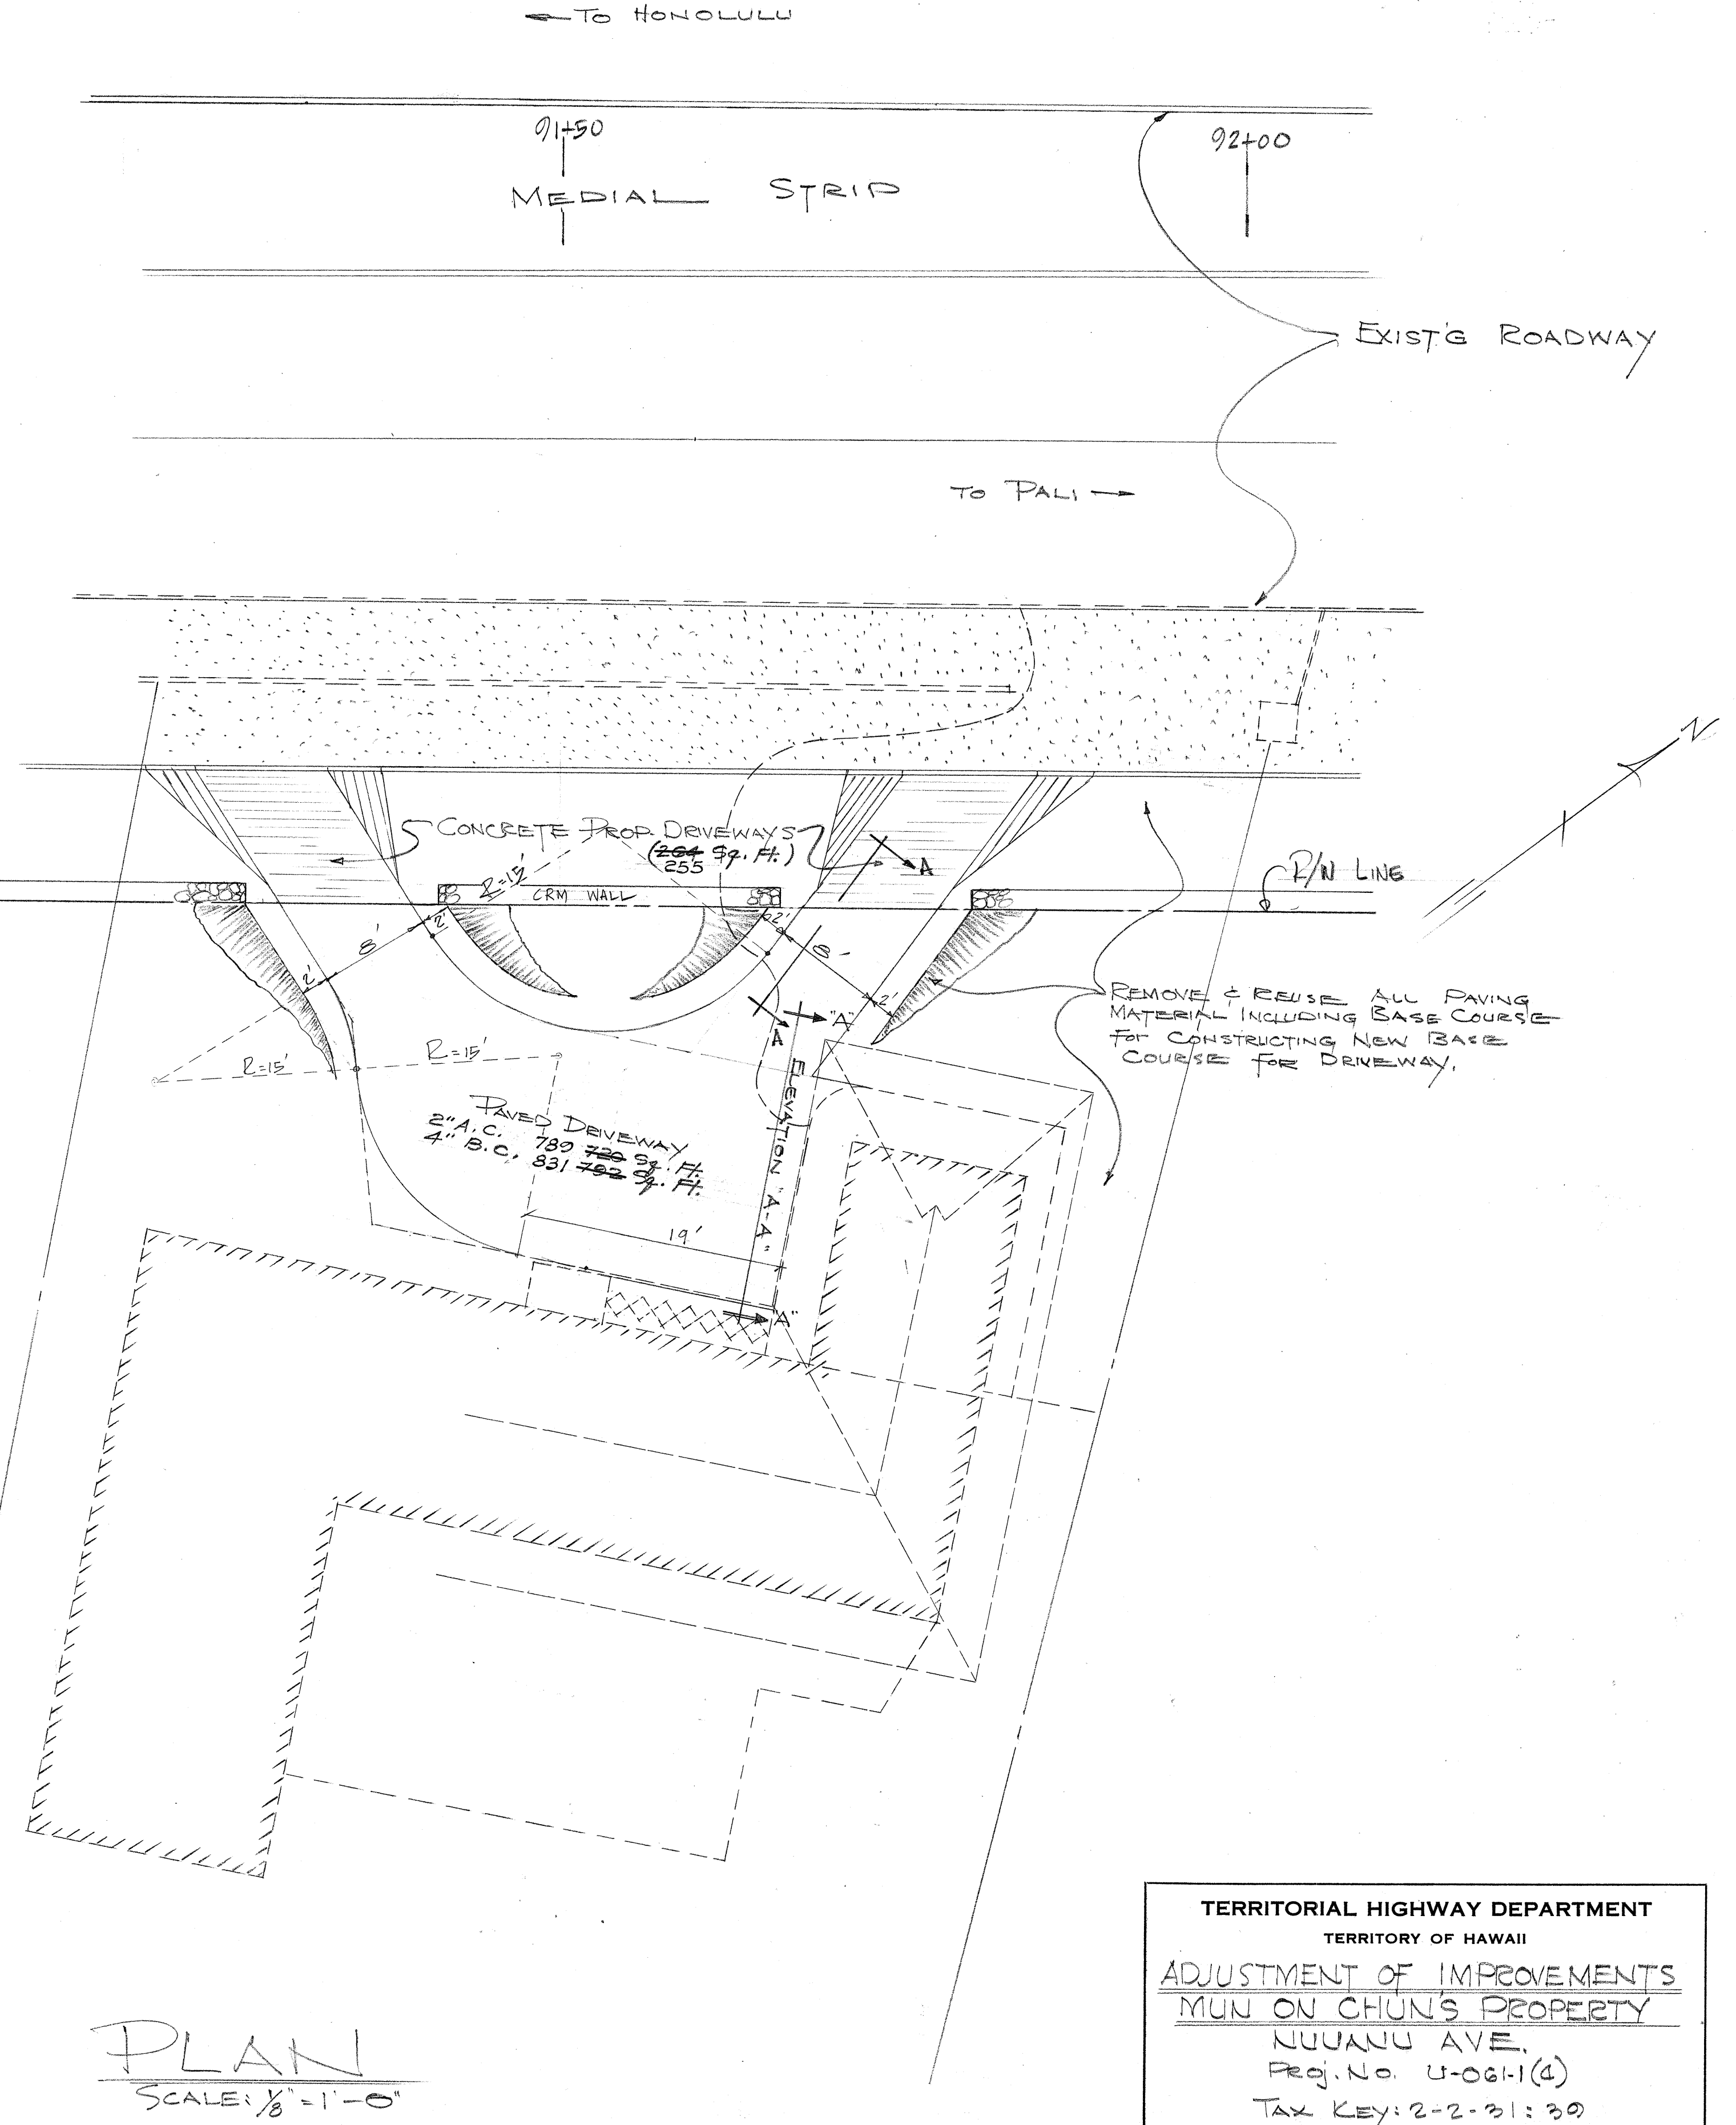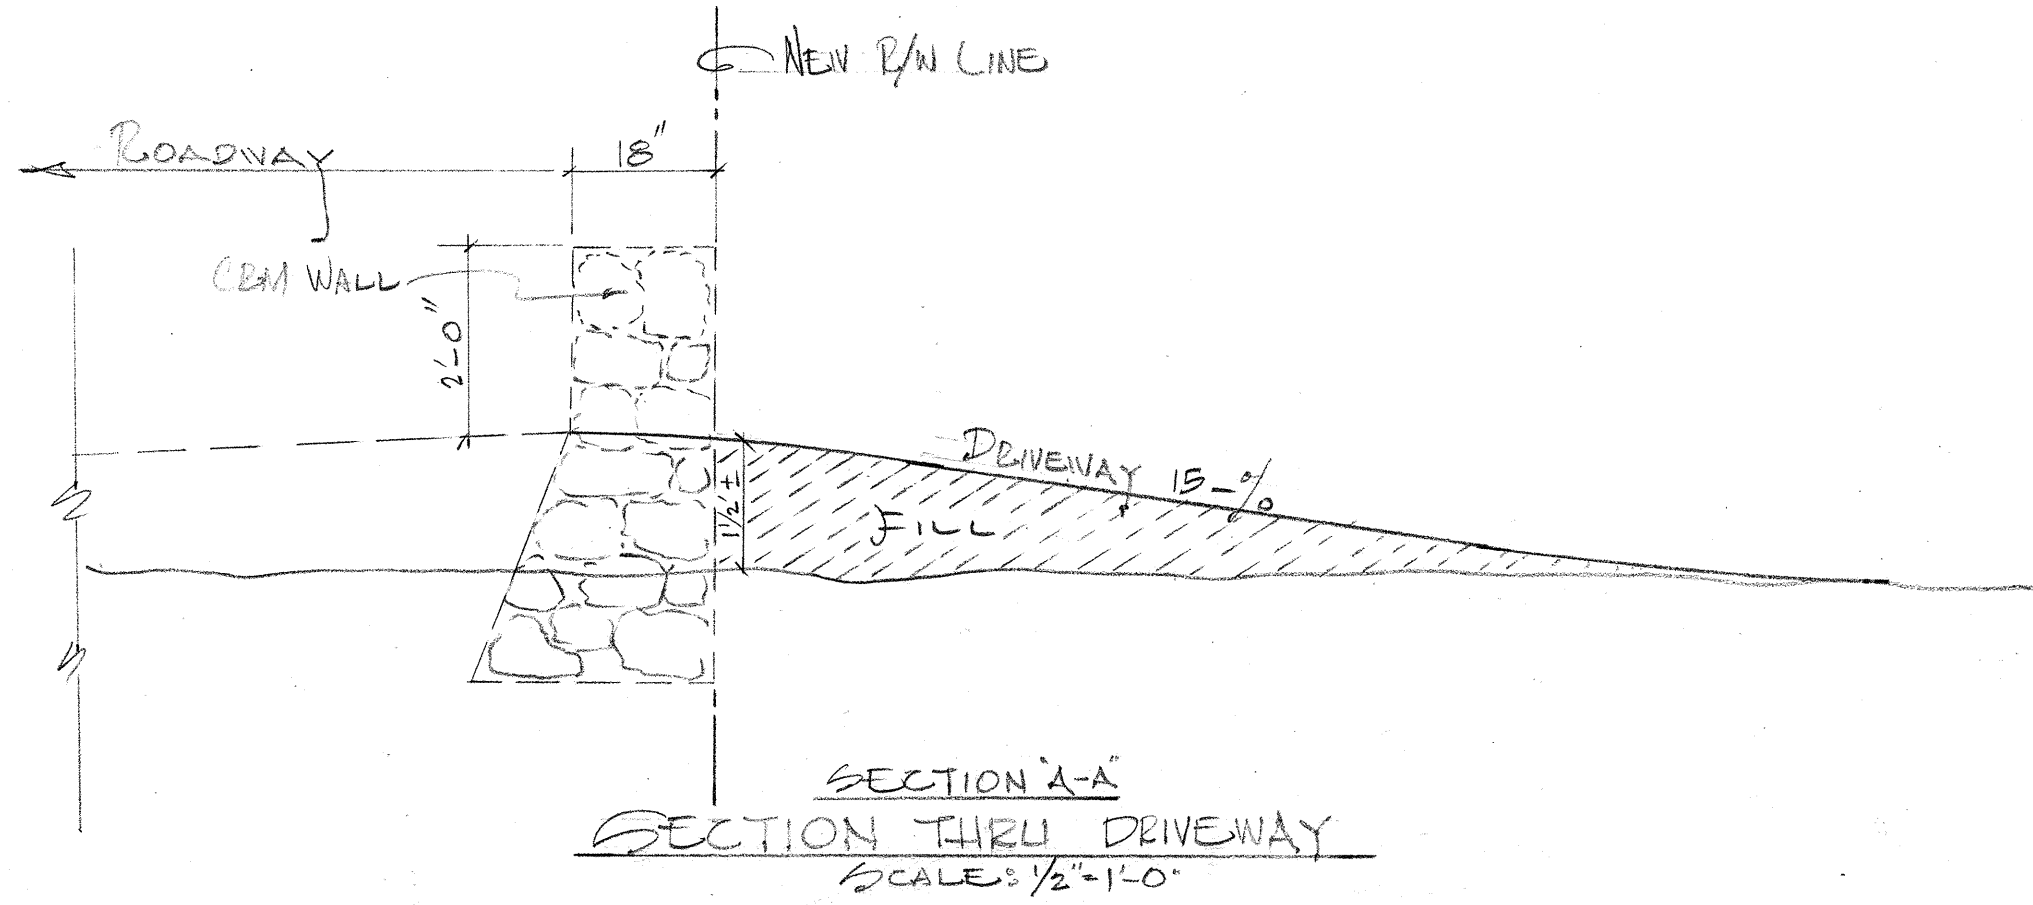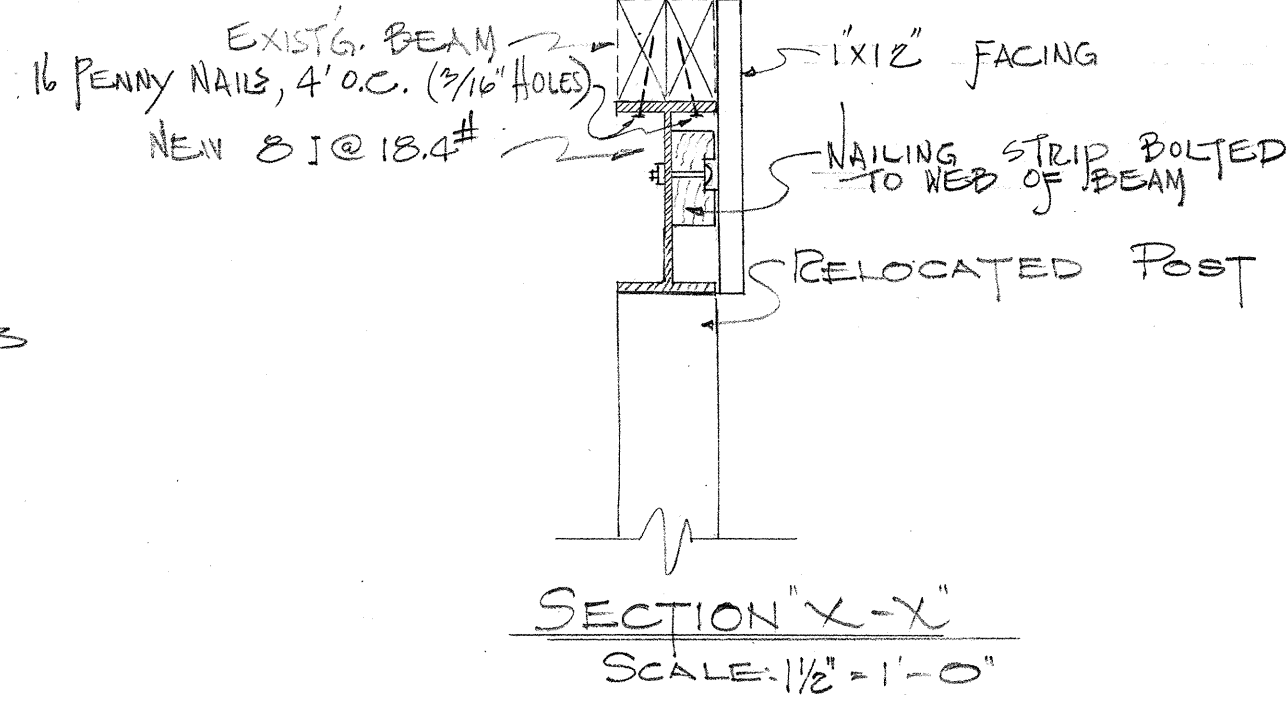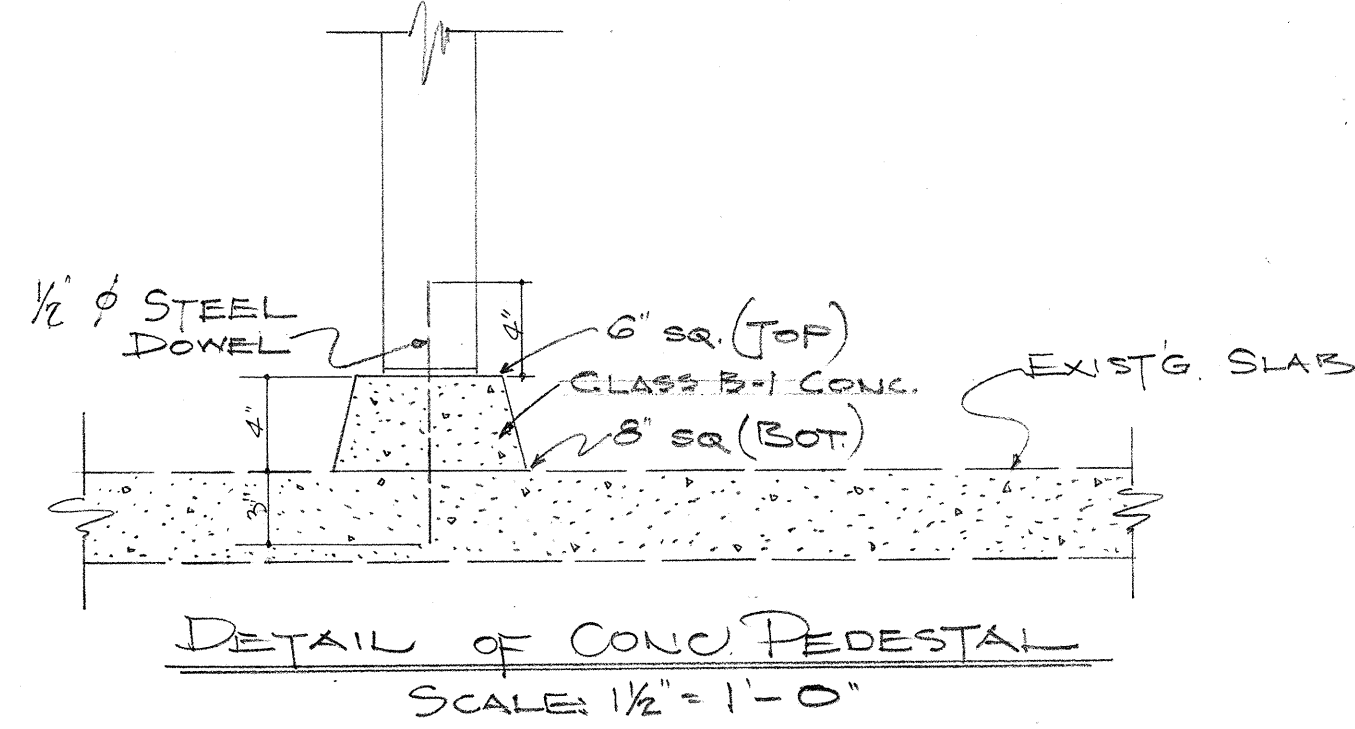





TERRITORIAL HIGHWAY DEPARTMENT
TERRITORY OF HAWAII
ADJUSTMENT OF IMPROVEMENTS
MUN ON CHUN'S PROPERTY
NUUANU AVE.
Proj. No. U-061-1(4)
TAX KEY: 2-2-31:30
SCALE: AS NOTED JULY - 1956
SHEET NO. 1 OF 1 SHEETS

5891.31

SURVEY PLOTTED BY SA
DATE 7/56
PLAN
DRAWN BY SA
TRACED BY SA
NOTE BOOK
QUANTITIES CHECKED BY
No.

PLAN	DATE	BY
SURVEYED		
NOTE BOOK		
NO.		

PROFILE	DATE	BY
SURVEYED		
NOTE BOOK		
NO.		

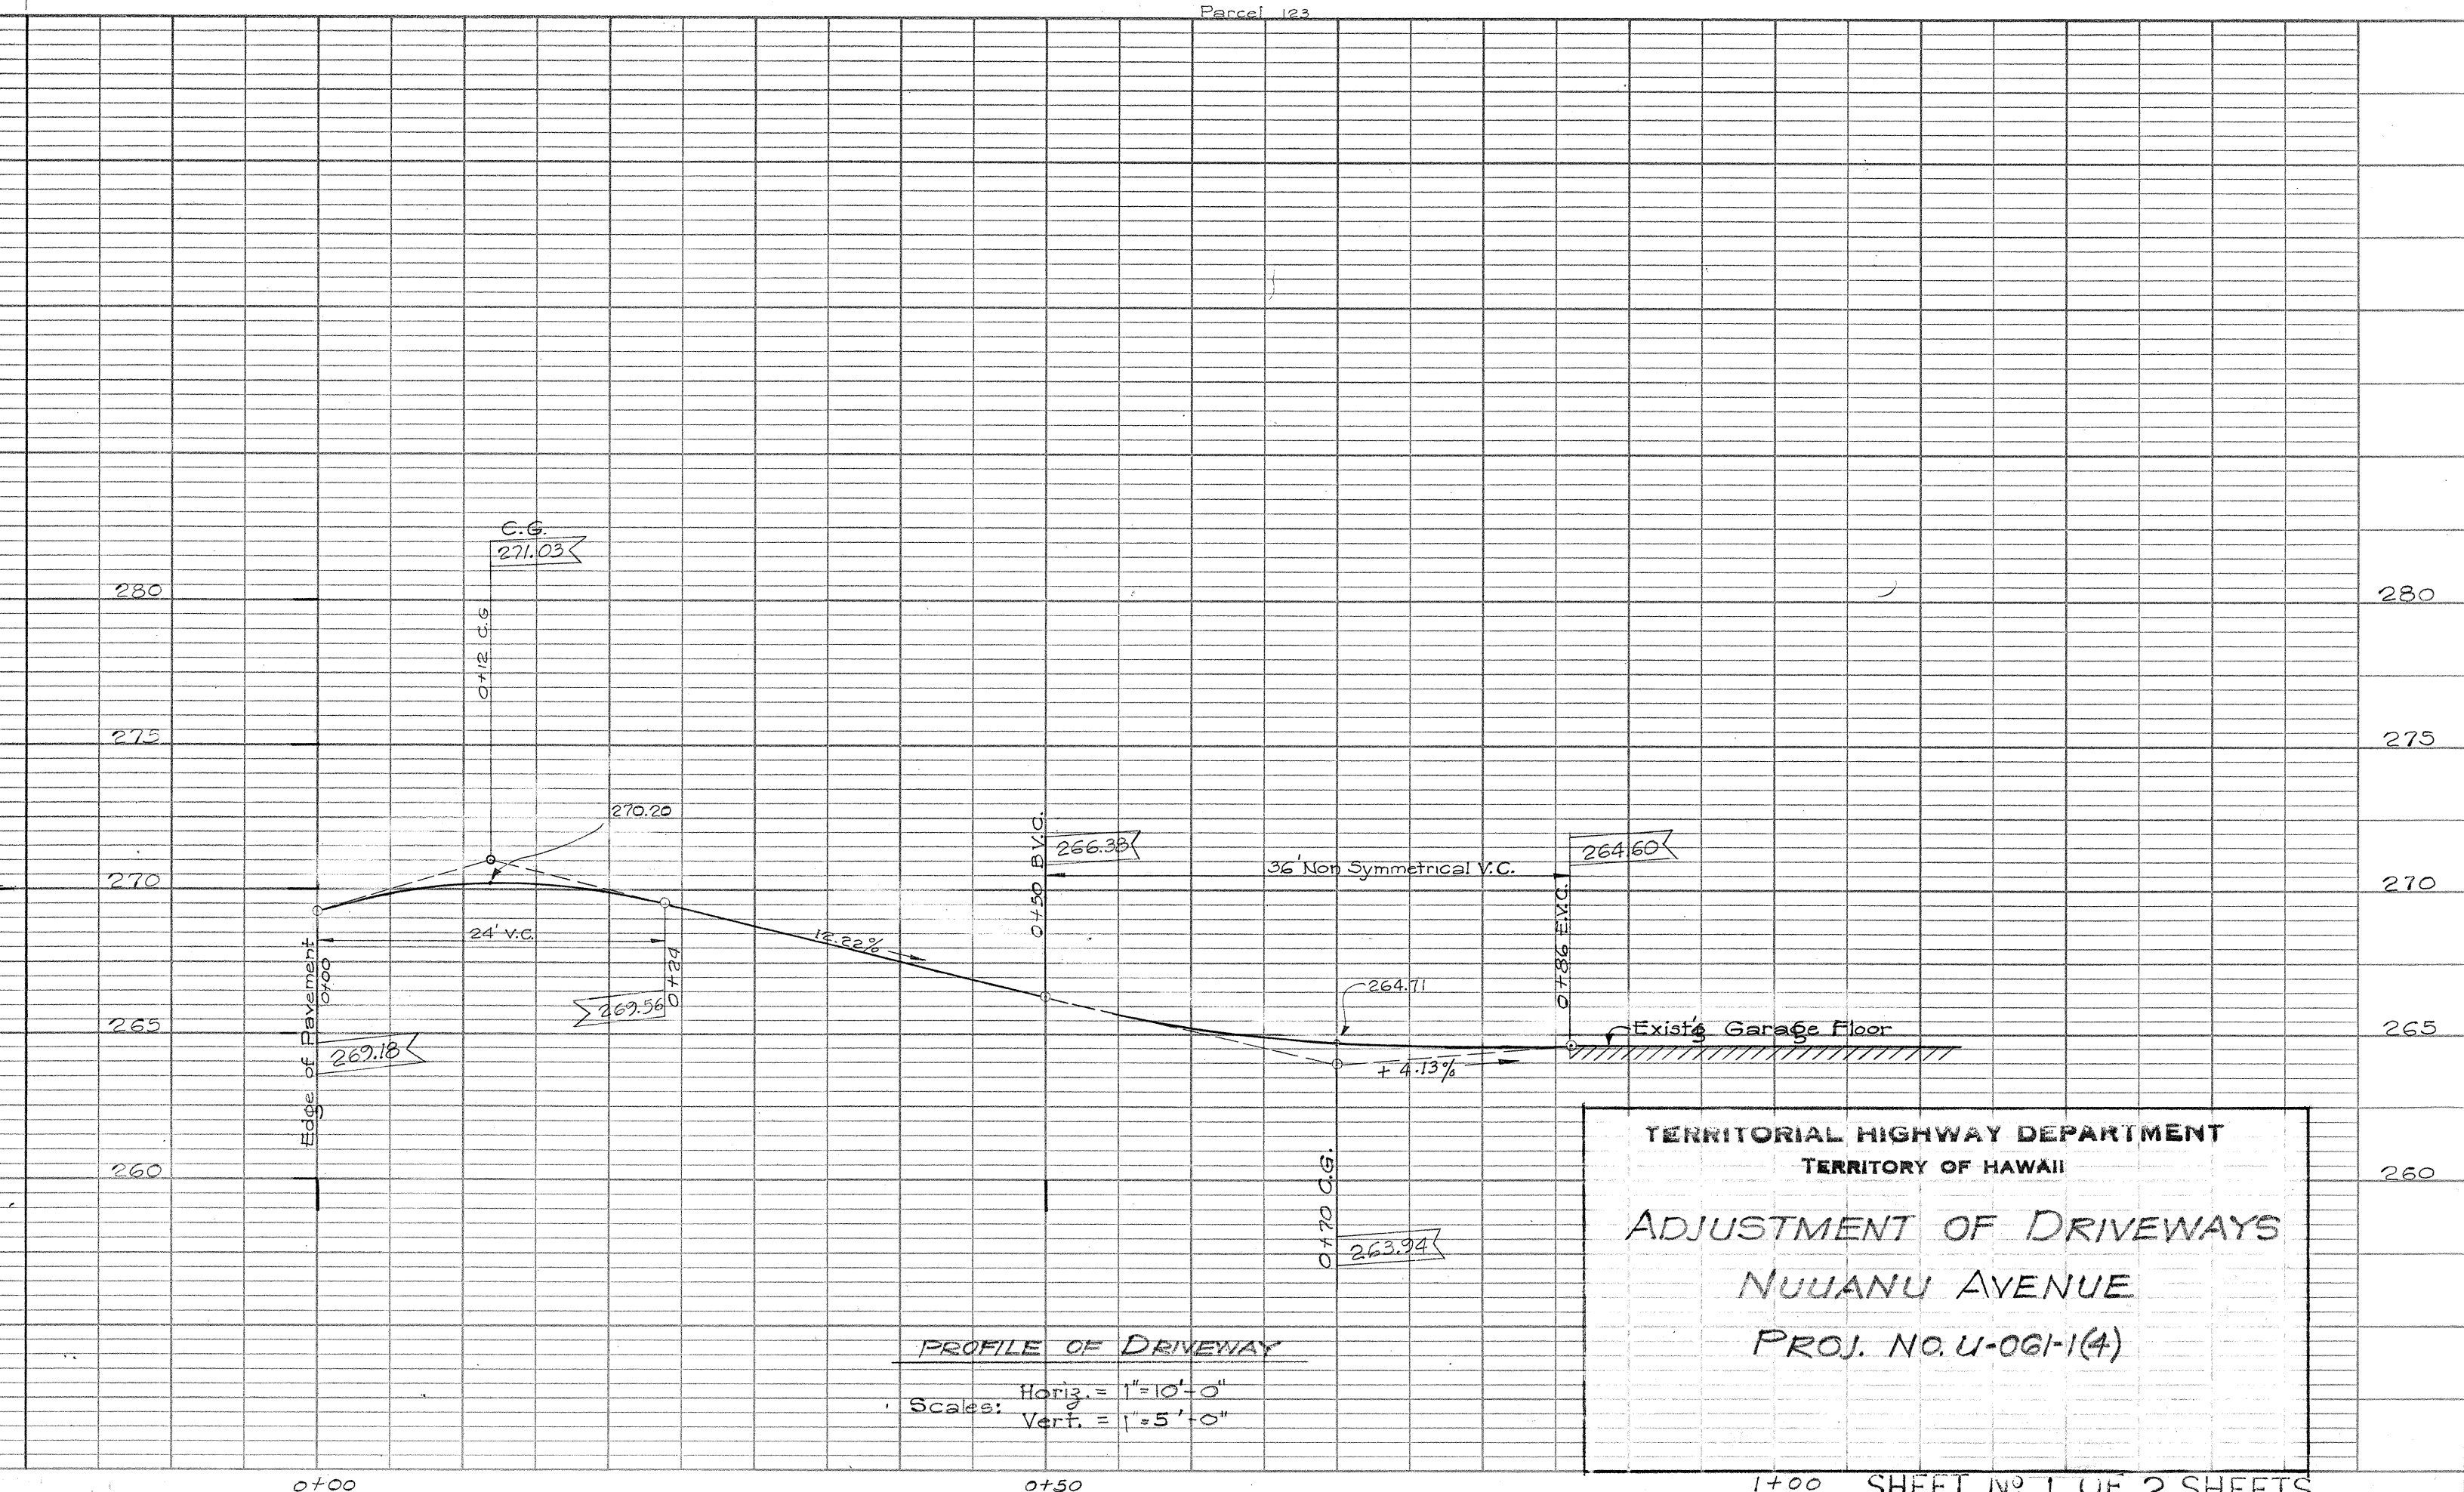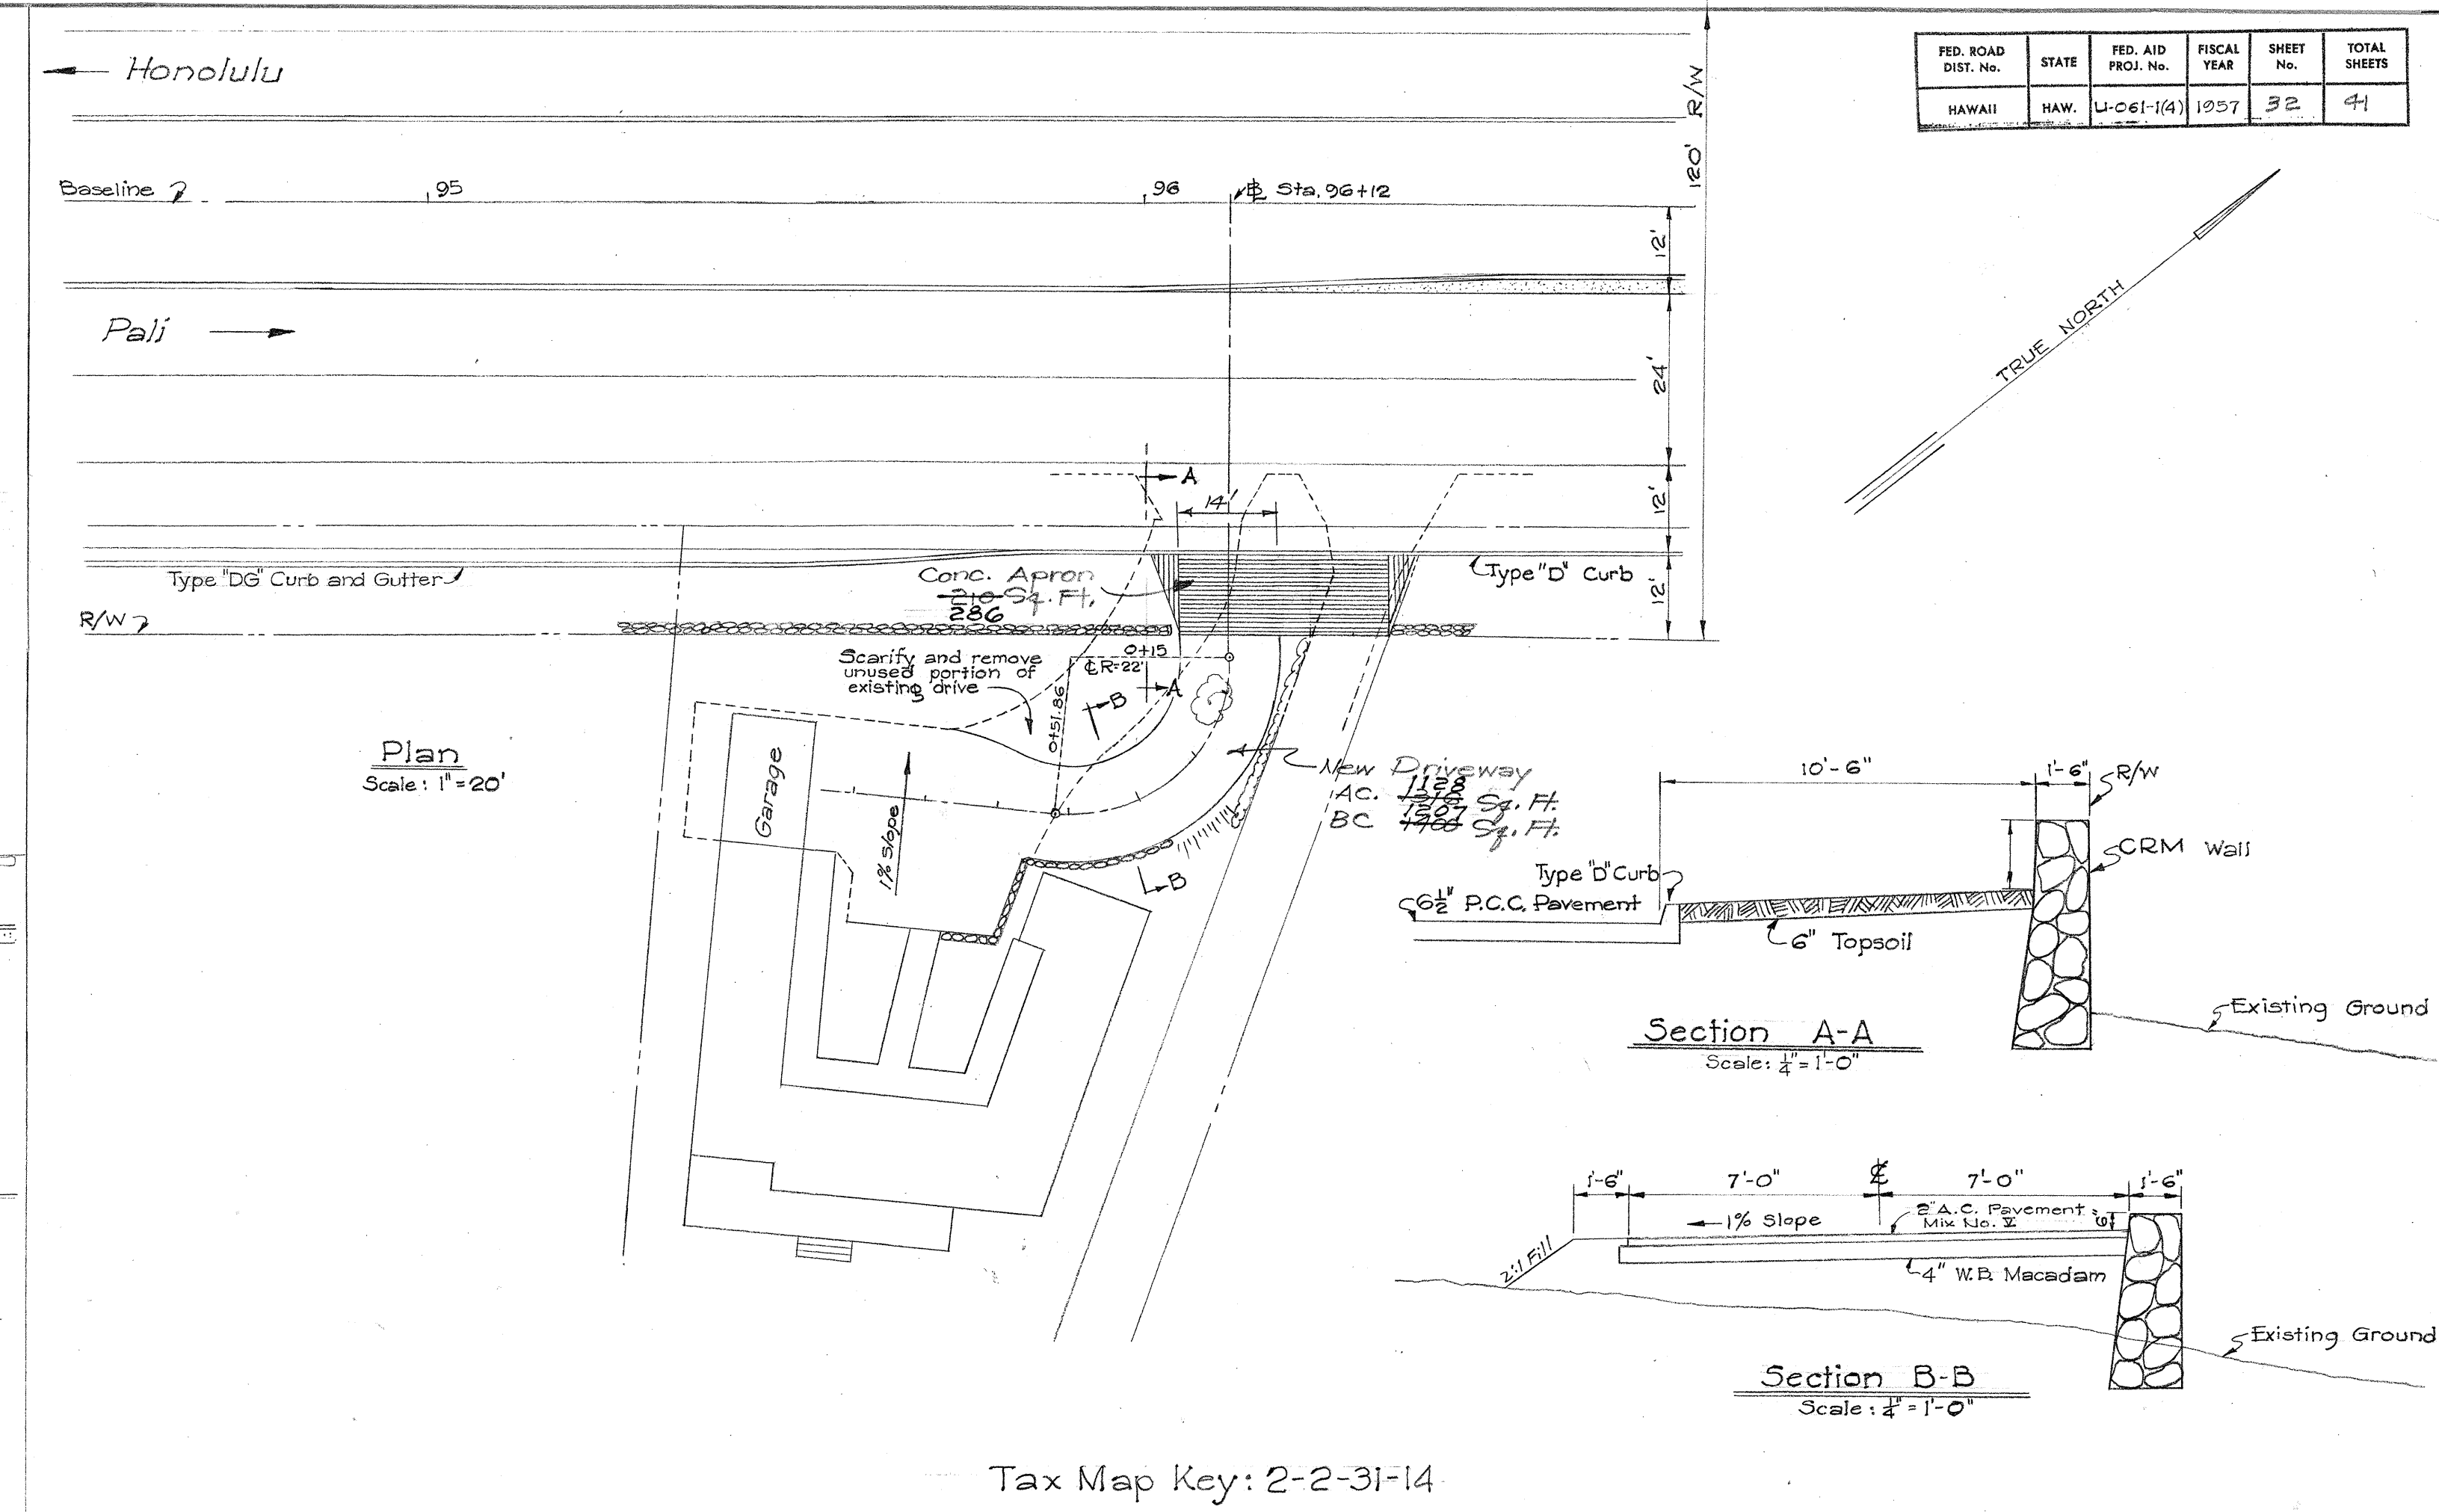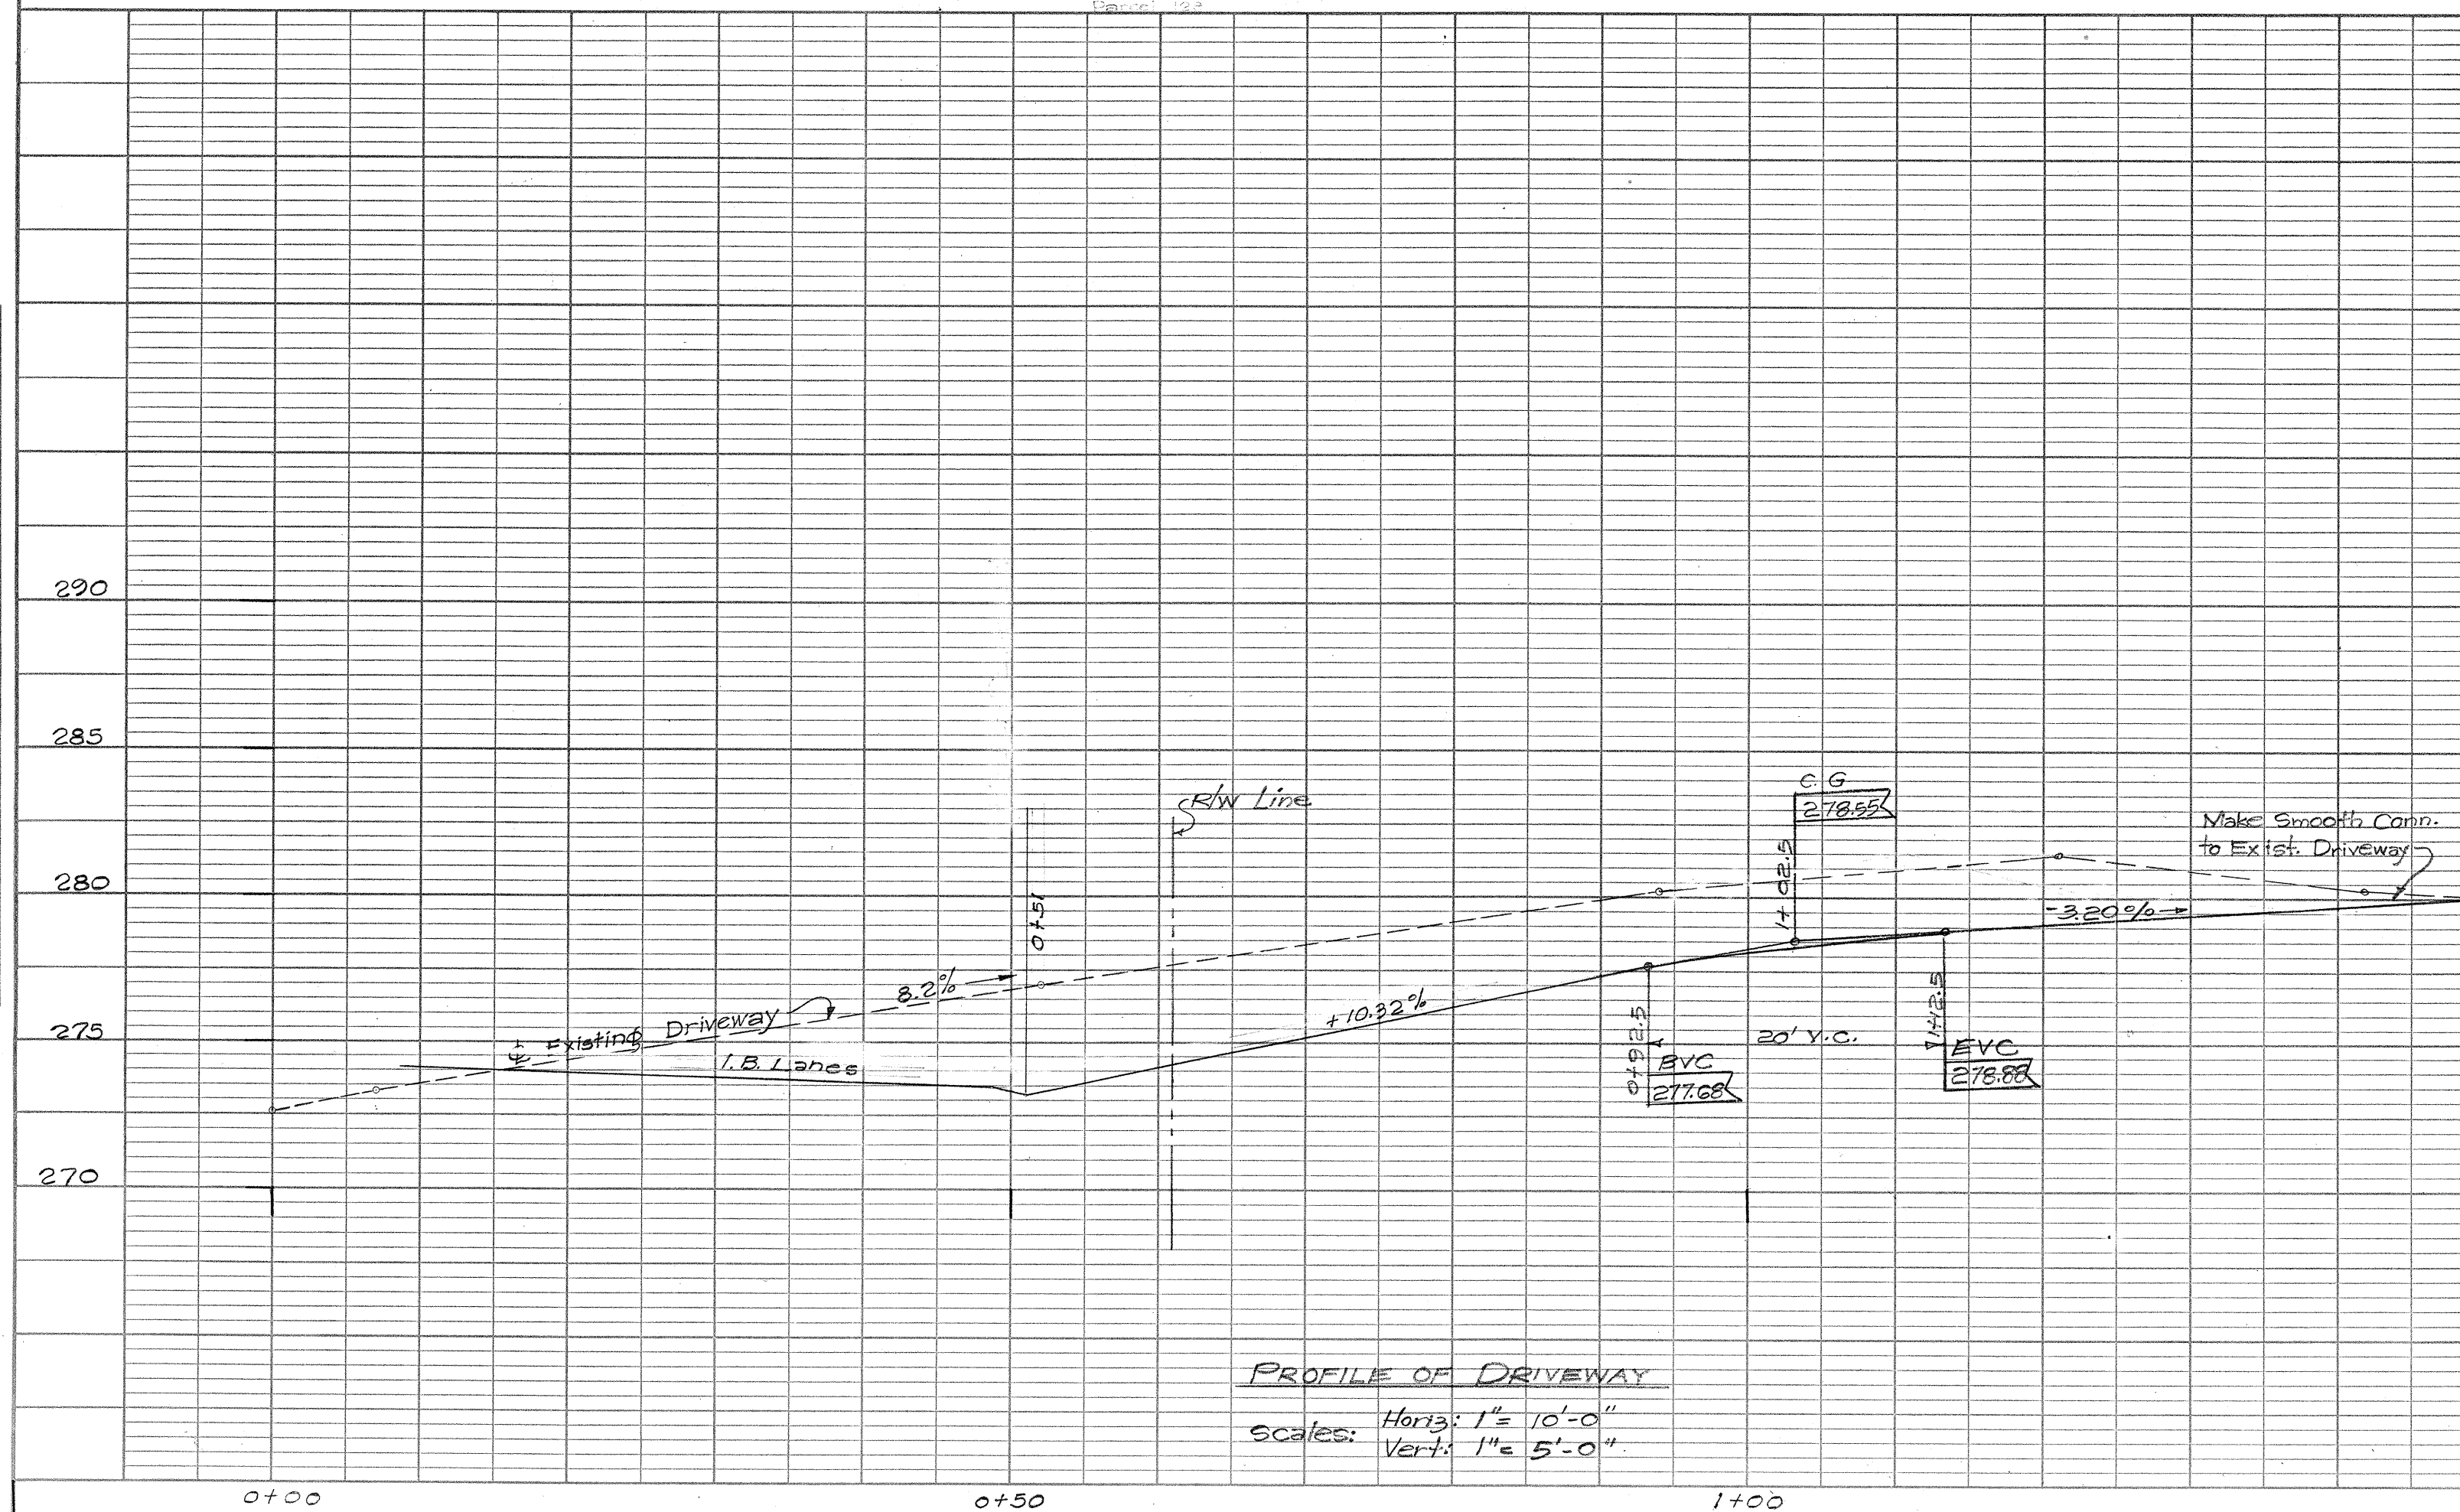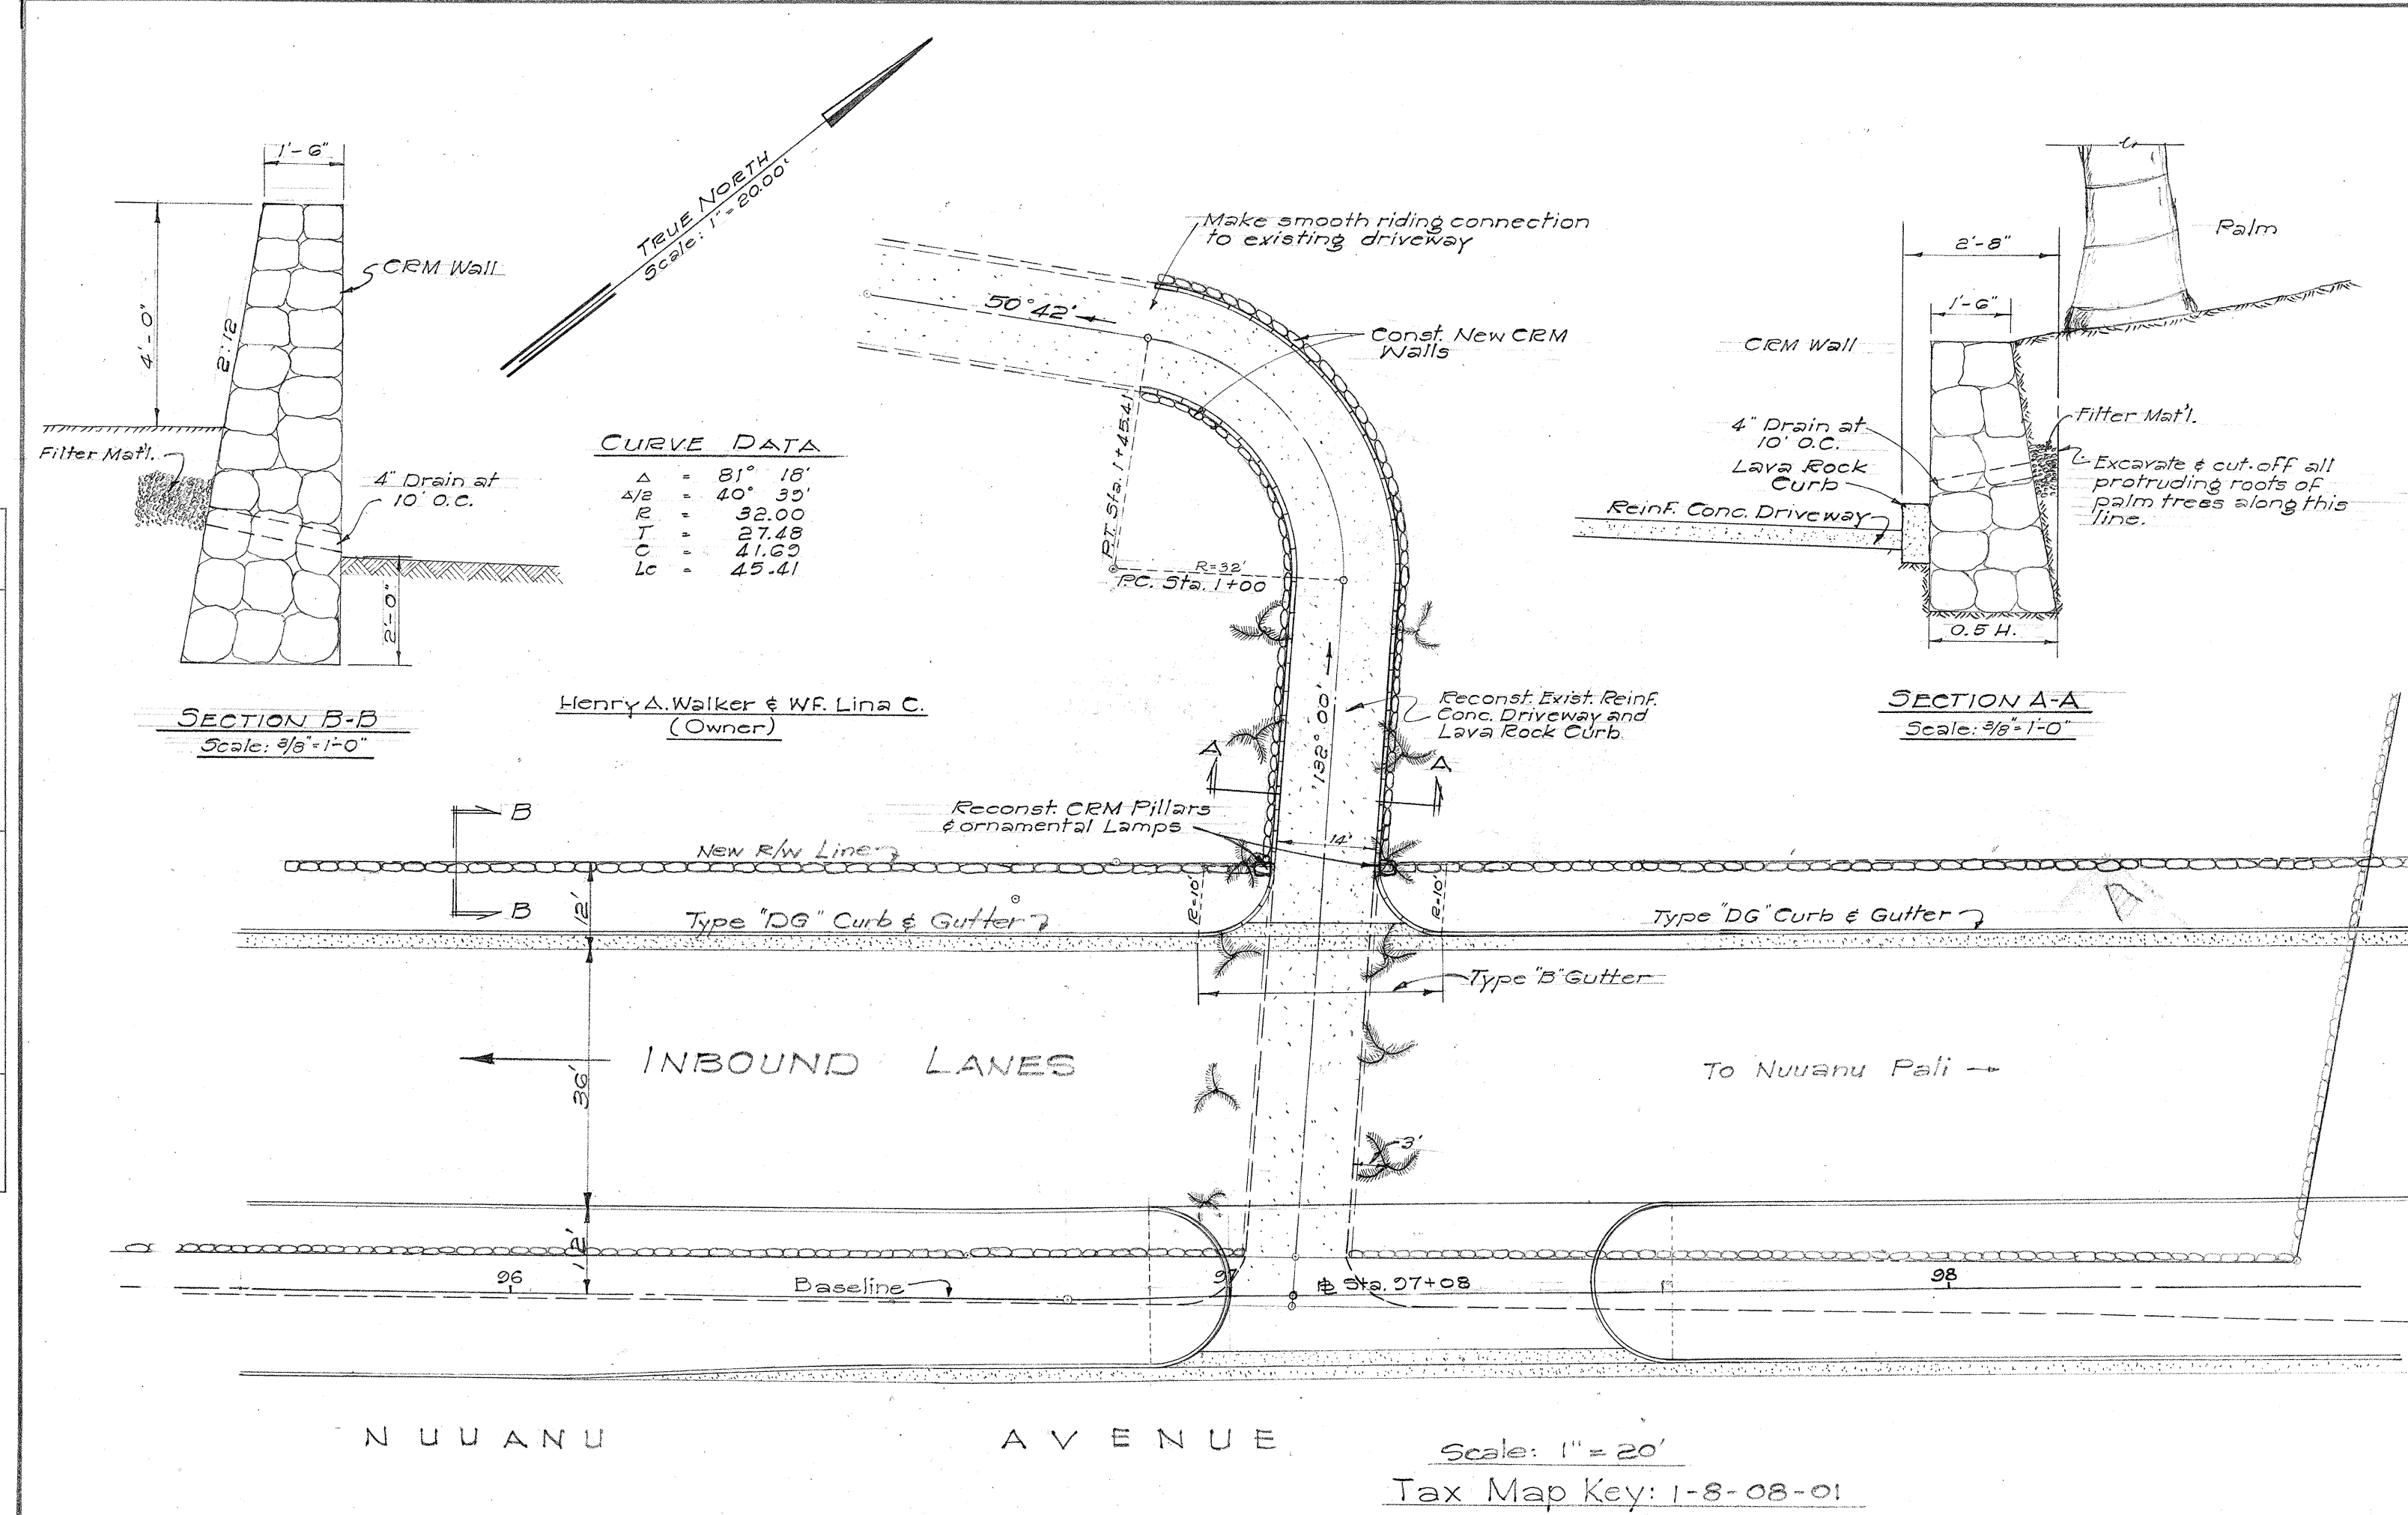

FED. ROAD DIST. No.	STATE	FED. AID PROJ. No.	FISCAL YEAR	SHEET No.	TOTAL SHEETS
HAWAII	HAW.	U-061-1(4)	1957	32	41


TERRITORIAL HIGHWAY DEPARTMENT
TERRITORY OF HAWAII
ADJUSTMENT OF DRIVEWAYS
NUUANU AVENUE
PROJ. NO. U-061-1(4)

5891.32

Jan. 27, 1958
Jan. 31, 1958

FED. ROAD DIST. No.	STATE	FED. AID PROJ. No.	FISCAL YEAR	SHEET No.	TOTAL SHEETS
HAWAII	HAW.	U-061-1(4)	1957	33	41

TRUE NORTH
Scale: 1 in. = 20 ft.




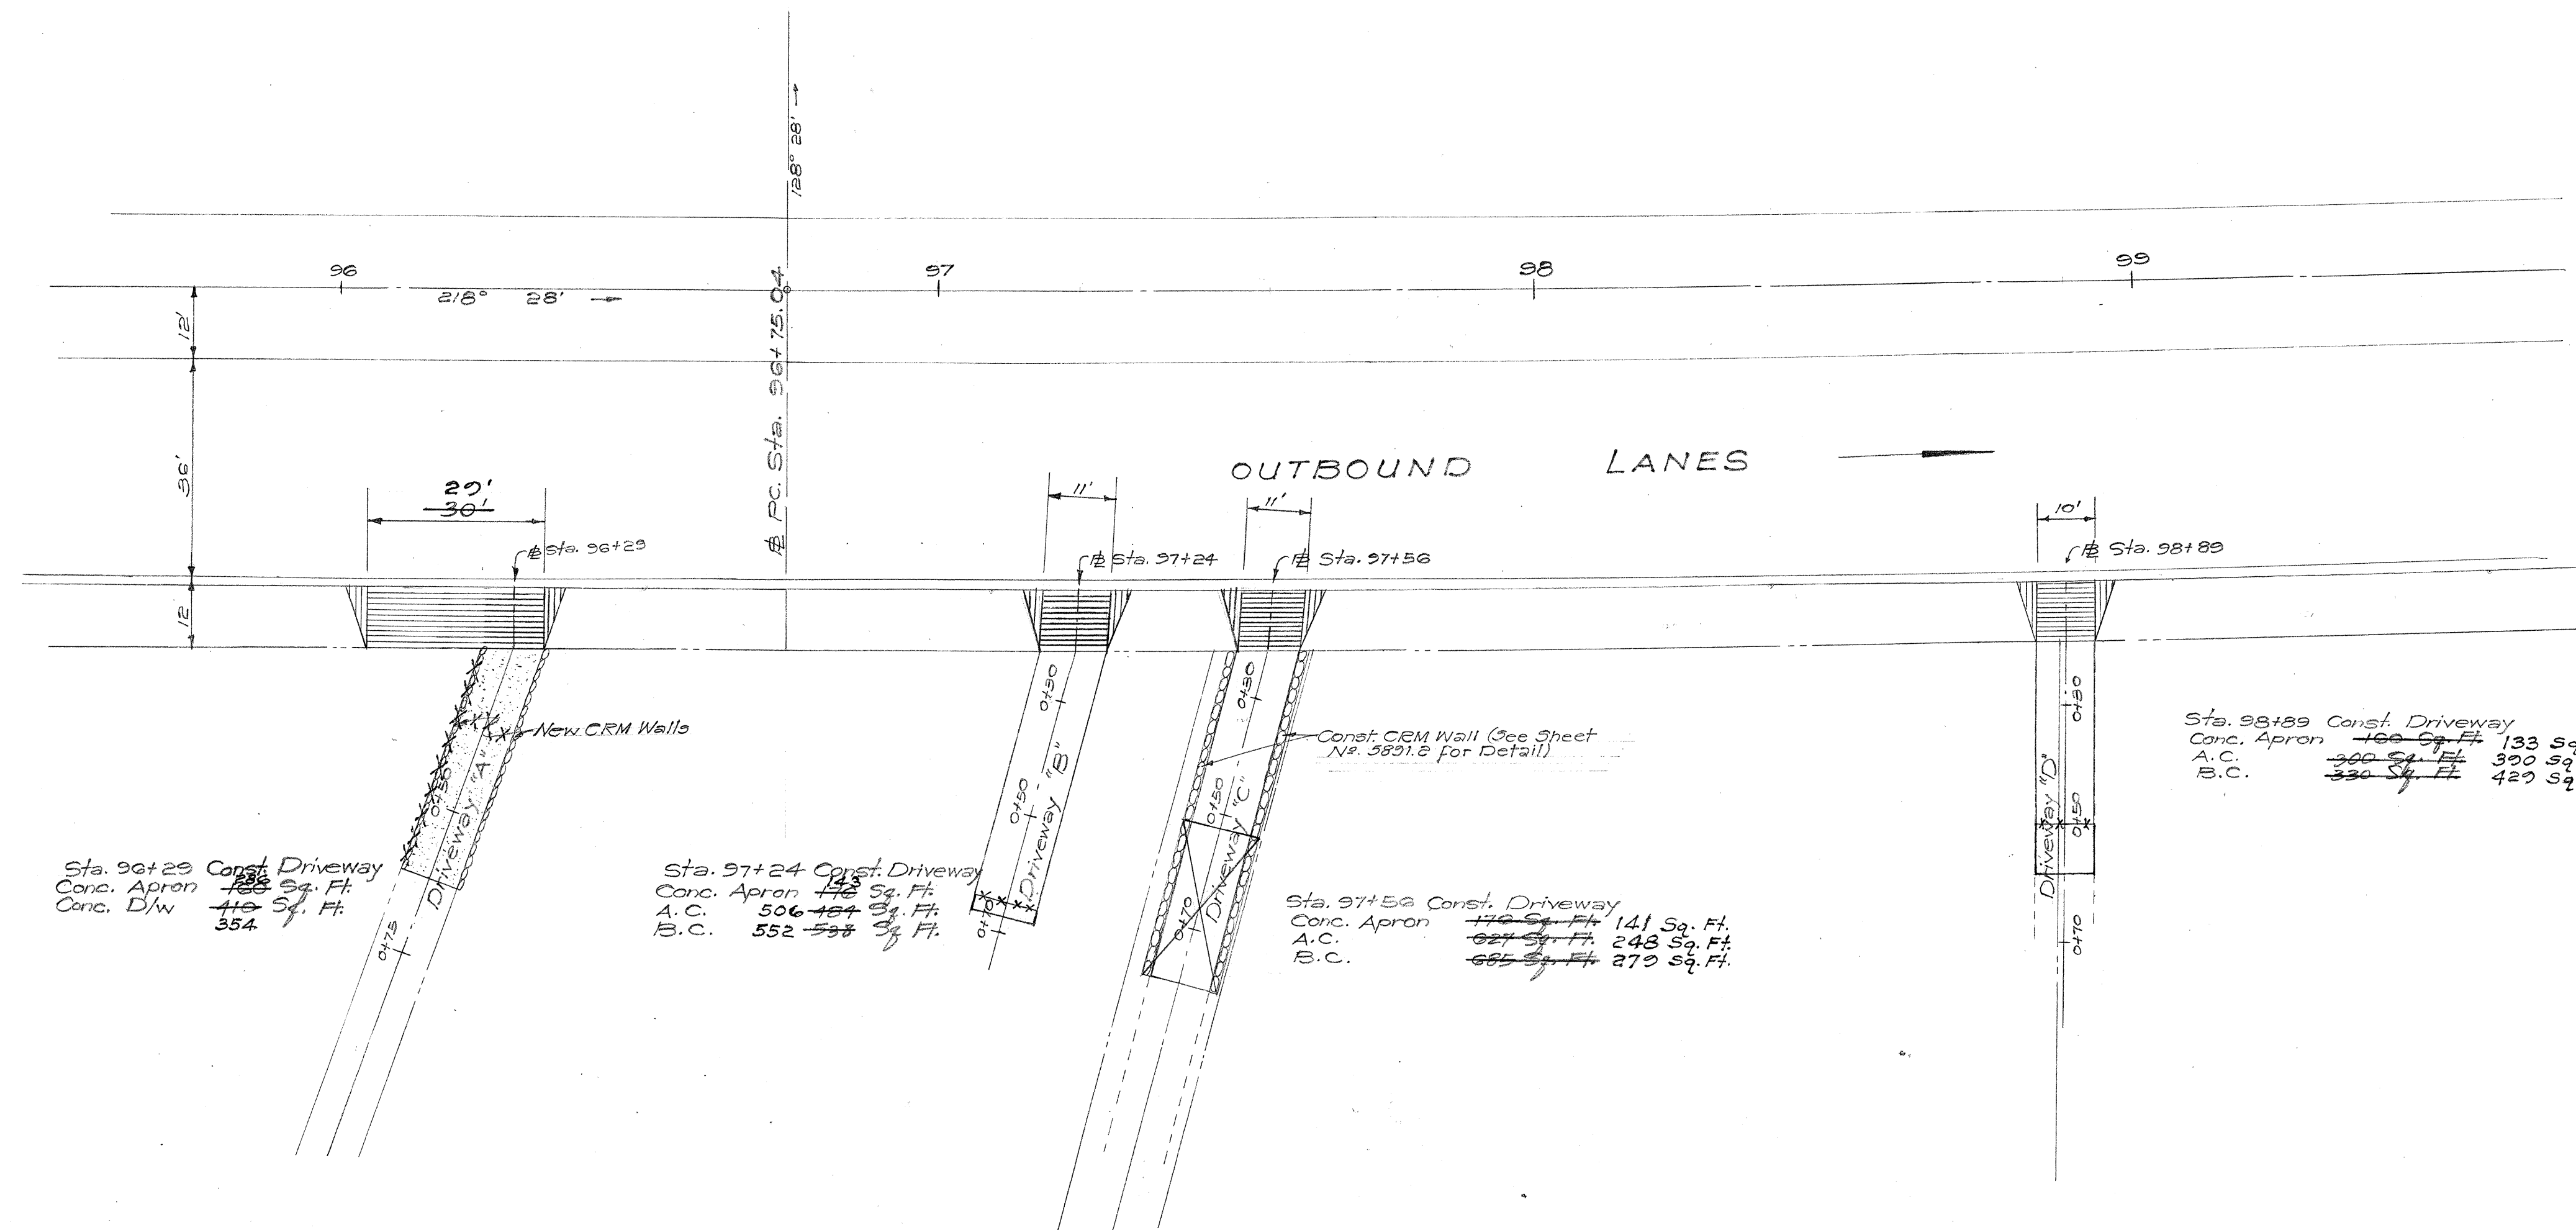


Sta. 96+29 Const. Driveway
Conc. Apron 188 Sq. Ft.
Conc. D/W 410 Sq. Ft.
B.C. 354

Sta. 97+24 Const. Driveway
Conc. Apron 188 Sq. Ft.
A.C. 506-187 Sq. Ft.
B.C. 552-598 Sq. Ft.

Sta. 97+56 Const. Driveway
Conc. Apron 141 Sq. Ft.
A.C. 627-571 Sq. Ft.
B.C. 665-574 Sq. Ft.

Sta. 98+89 Const. Driveway
Conc. Apron 133 Sq. Ft.
A.C. 300-511 Sq. Ft.
B.C. 330-541 Sq. Ft.

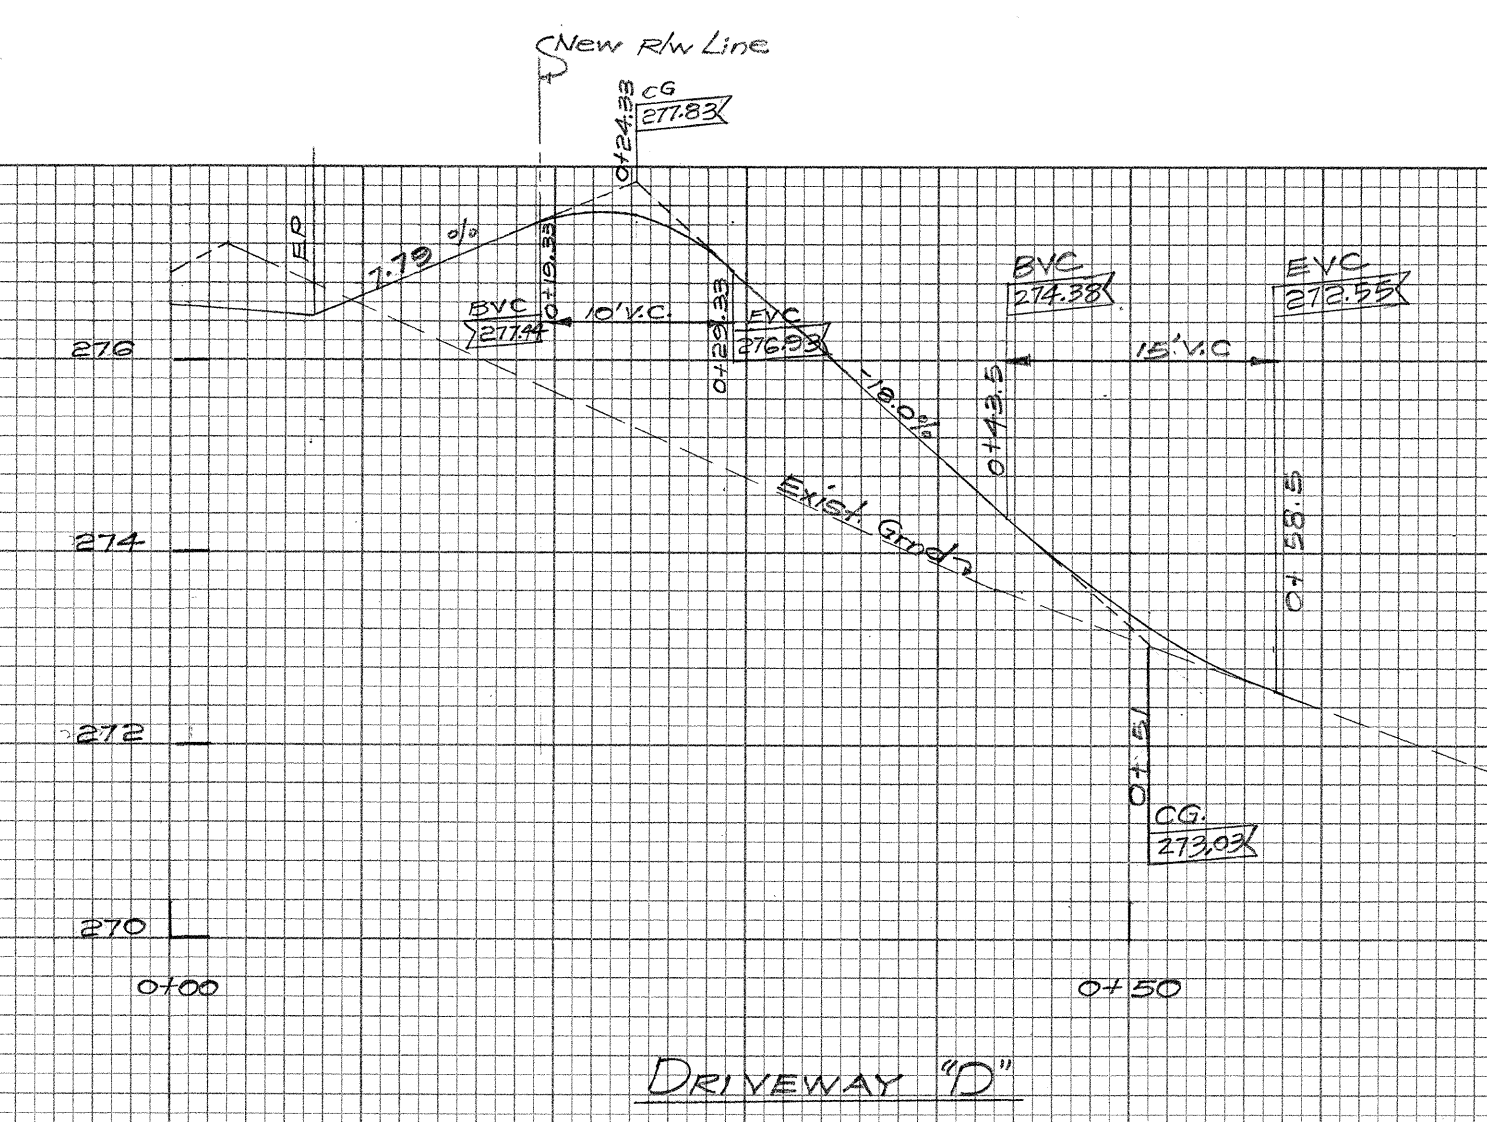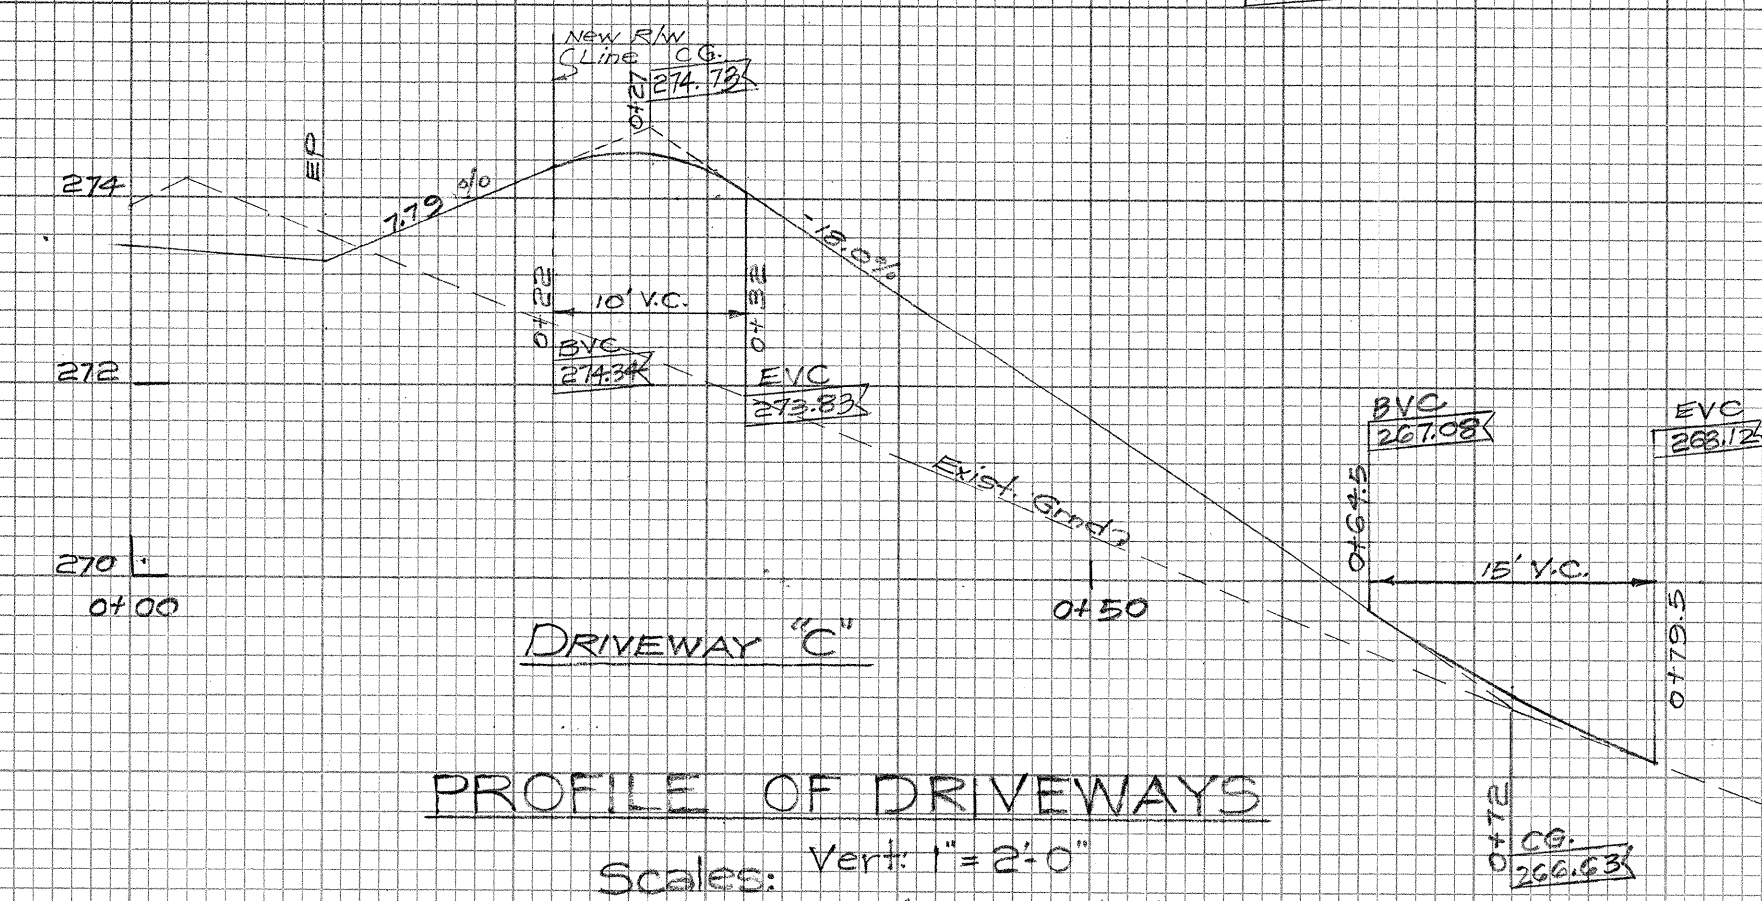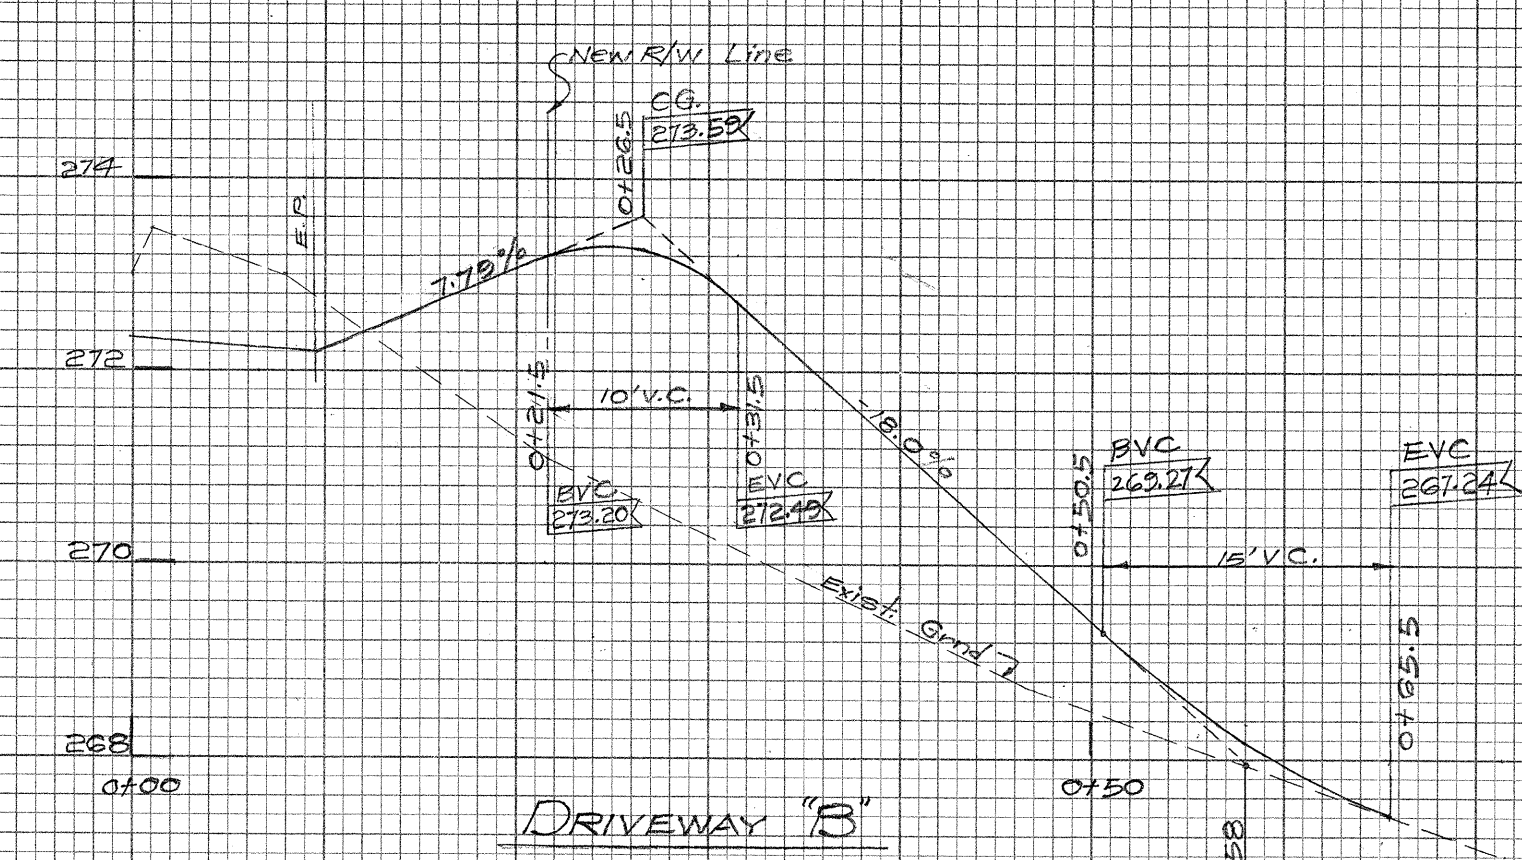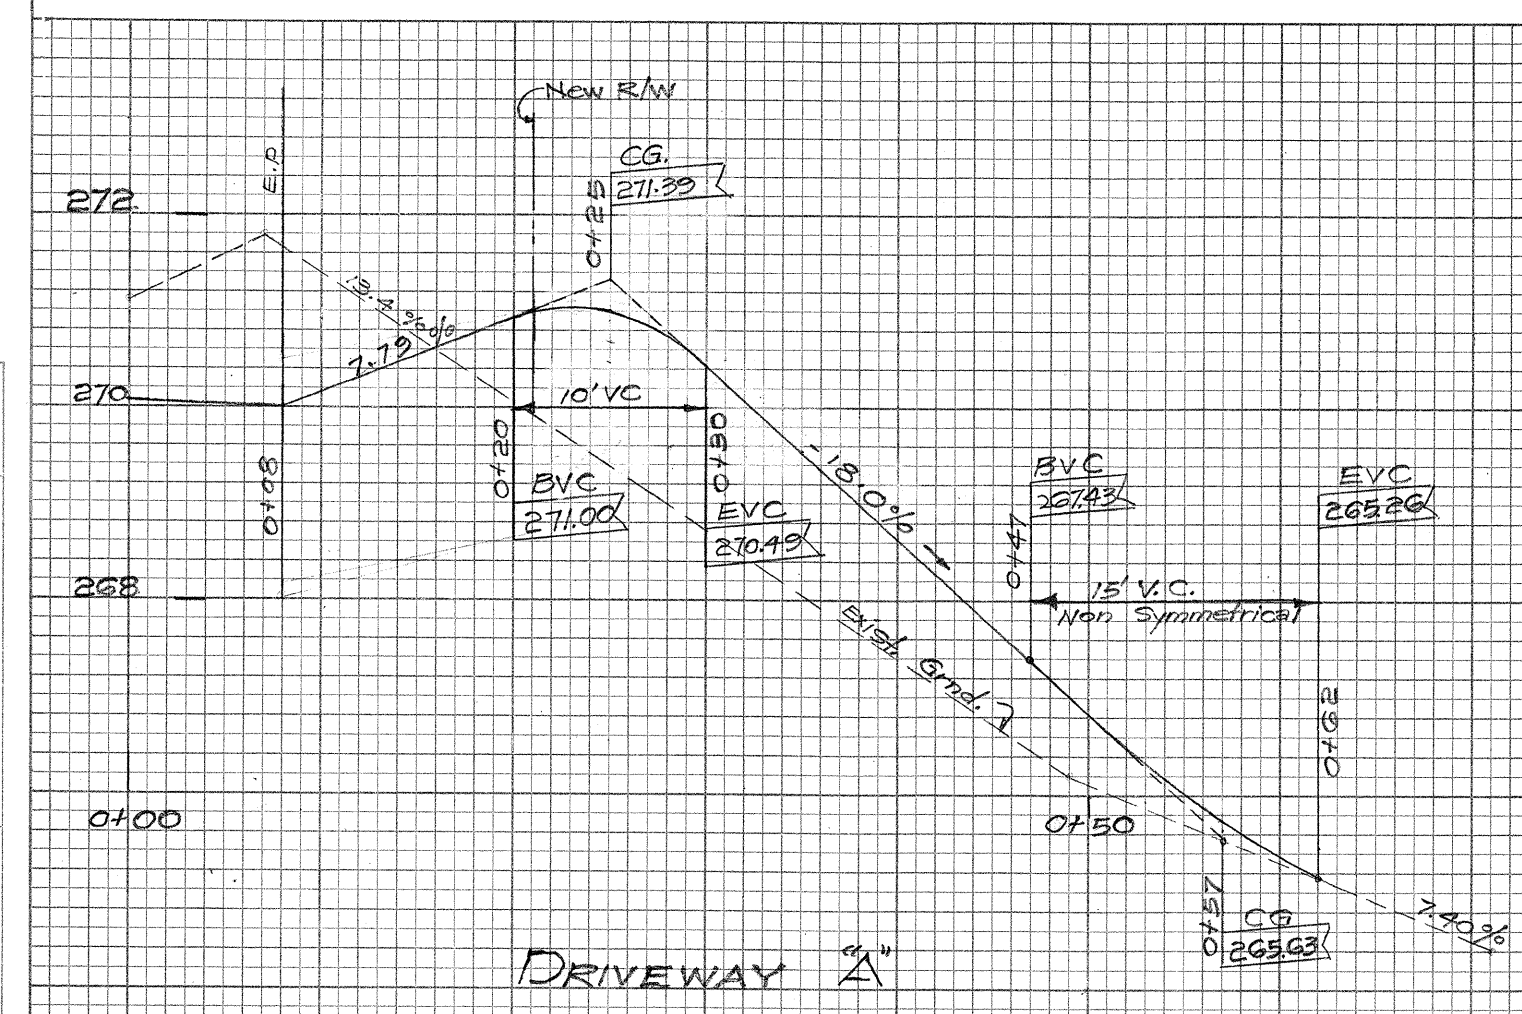


PROFILE OF DRIVEWAYS
Scales: Vert. 1" = 2'-0"
Horiz. 1" = 20'-0"


TERRITORIAL HIGHWAY DEPARTMENT
TERRITORY OF HAWAII
ADJUSTMENT OF DRIVEWAYS
NUUANU AVENUE
PROJ. No. U-061-1(4)

PLAN	SURVEYED.....		BY	DATE
	PLOTTED.....			
	ALIGNMENT CHECKED.....			
	RT. OF WAY CHECKED.....			
NOTE BOOK	NO.....			


PROFILE	BY	DATE
SURVEYED		
PLOTTED		
GRADES CHECKED		
B. M.'s NOTED		
STRUCTURE NOTATION'S CHECKED		
NO		

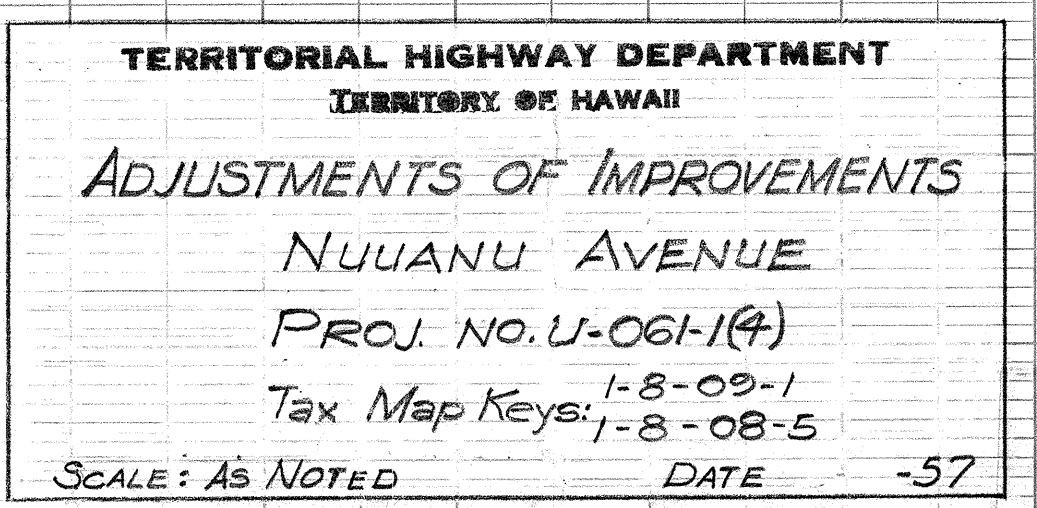

FED. ROAD DIST. NO.	STATE	FED. AID PROJ. NO.	FISCAL YEAR	SHEET No.	TOTAL SHEETS
HAWAII	HAW.	U-061-14	1957	35	41

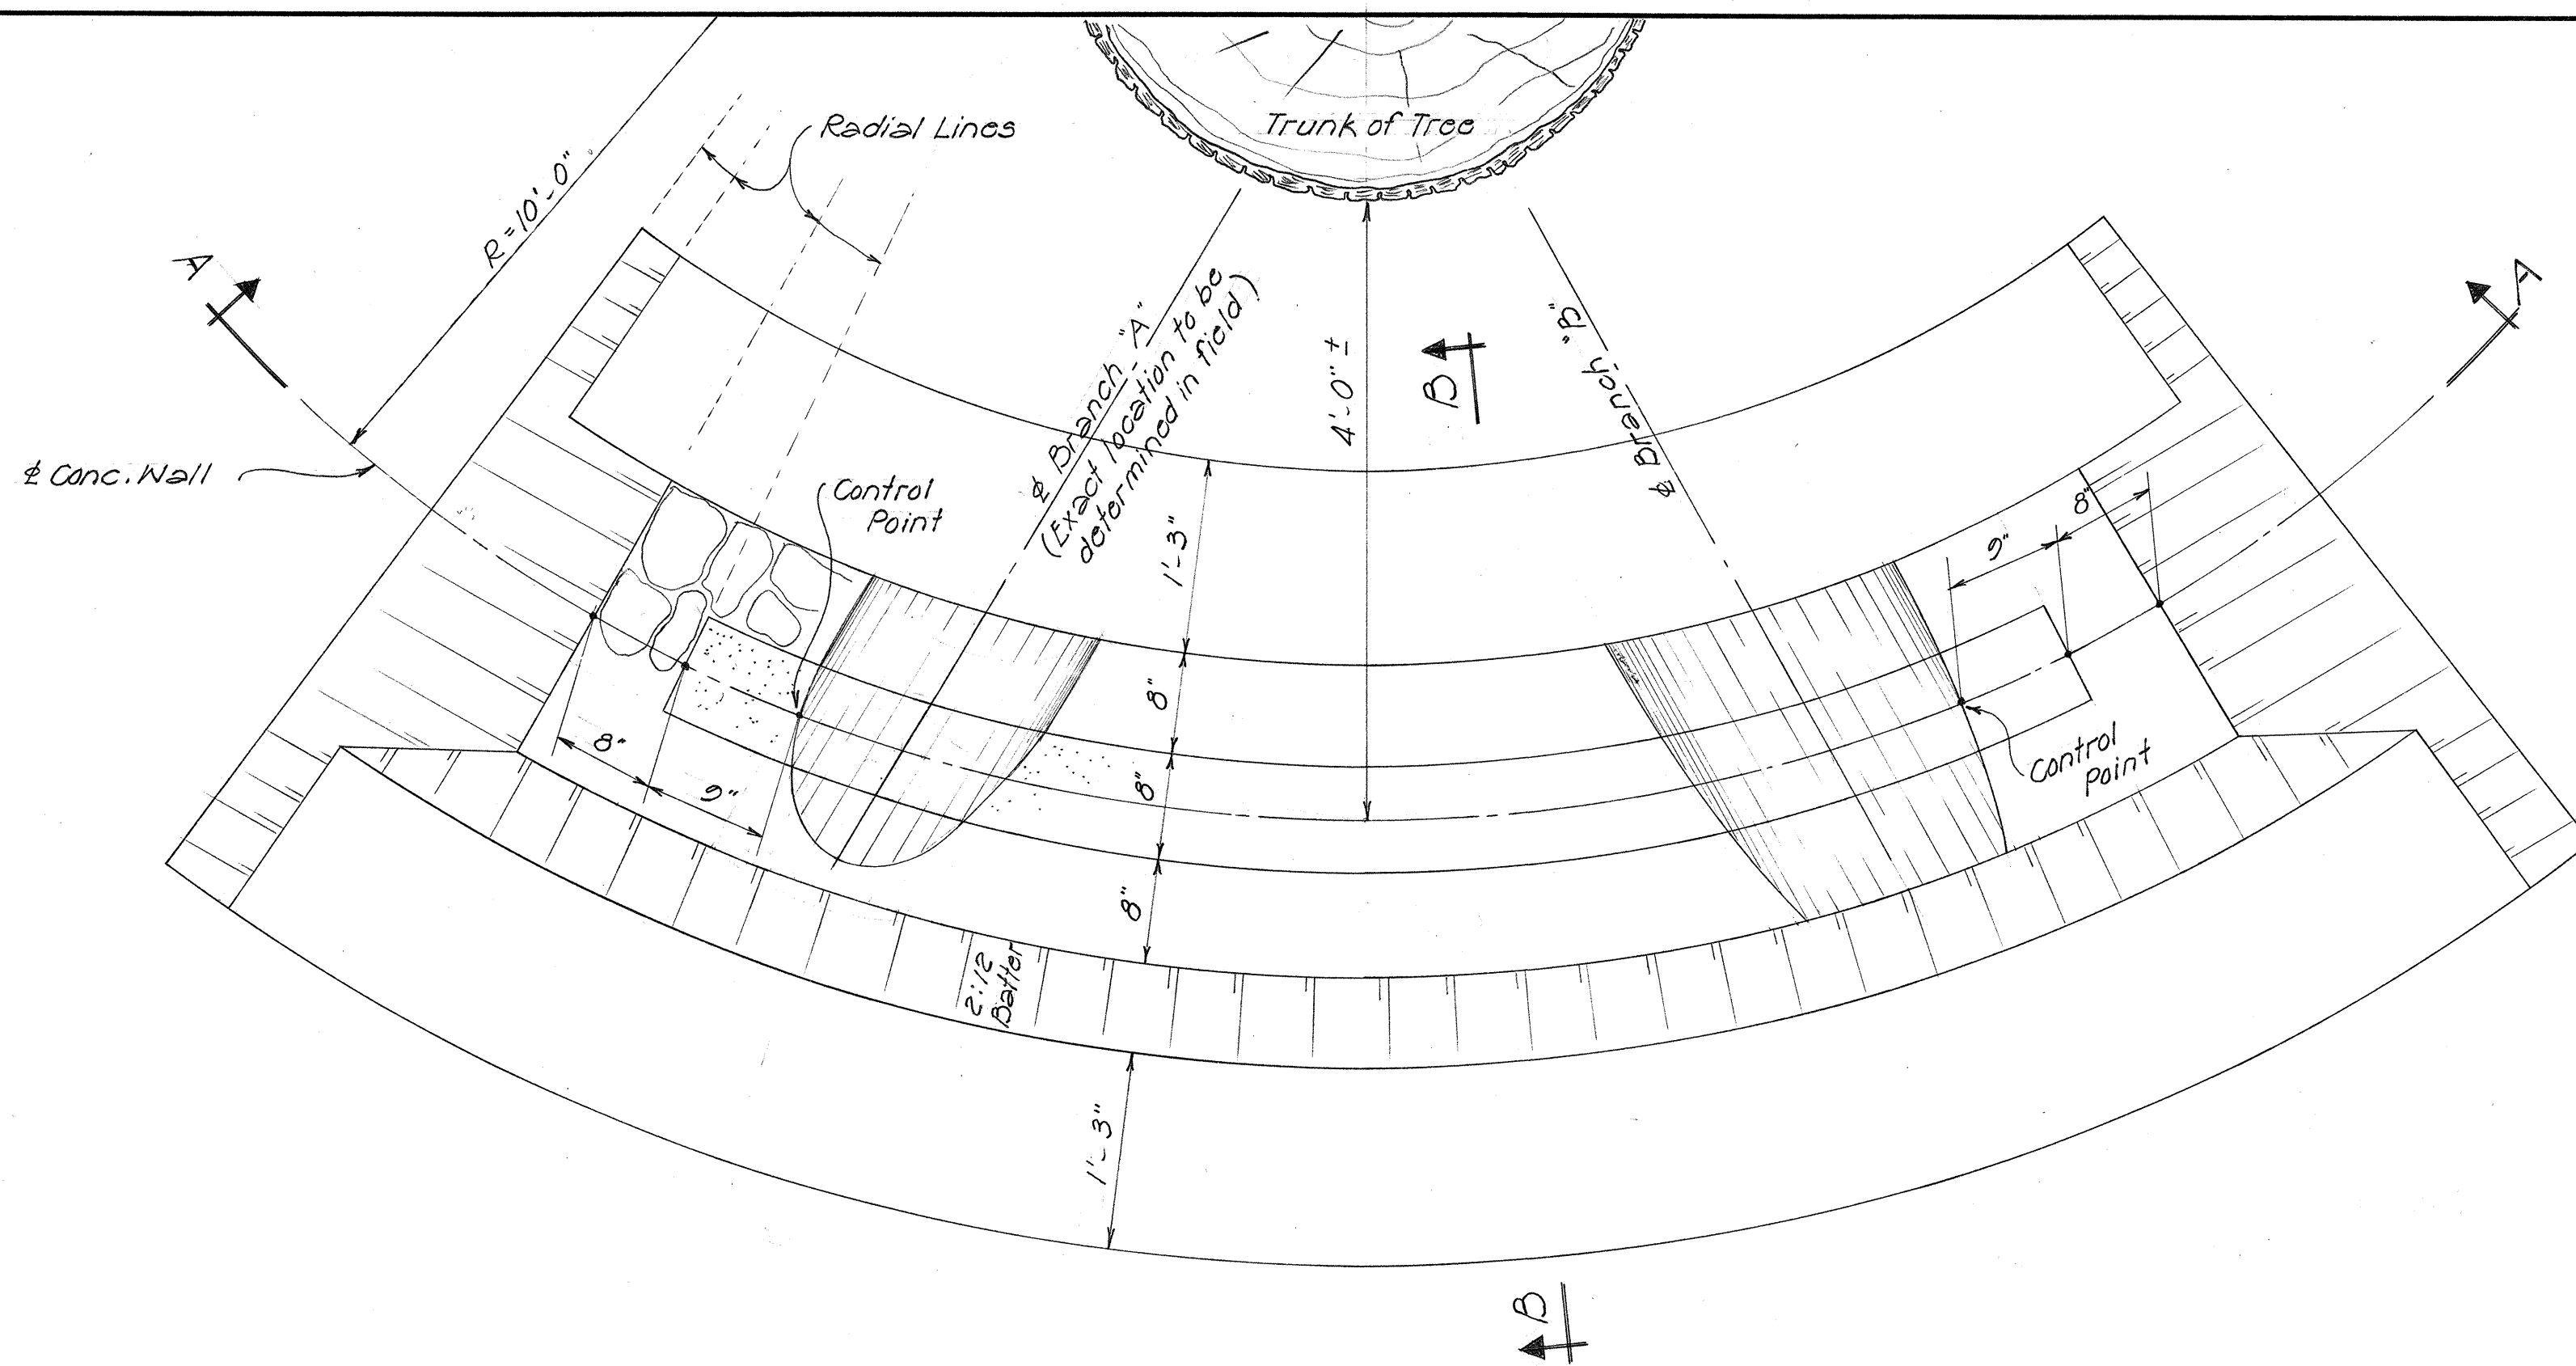


PLAN - COMBINATION BENCH & TREE SUPPORT
Scale - 1" = 1'-0"

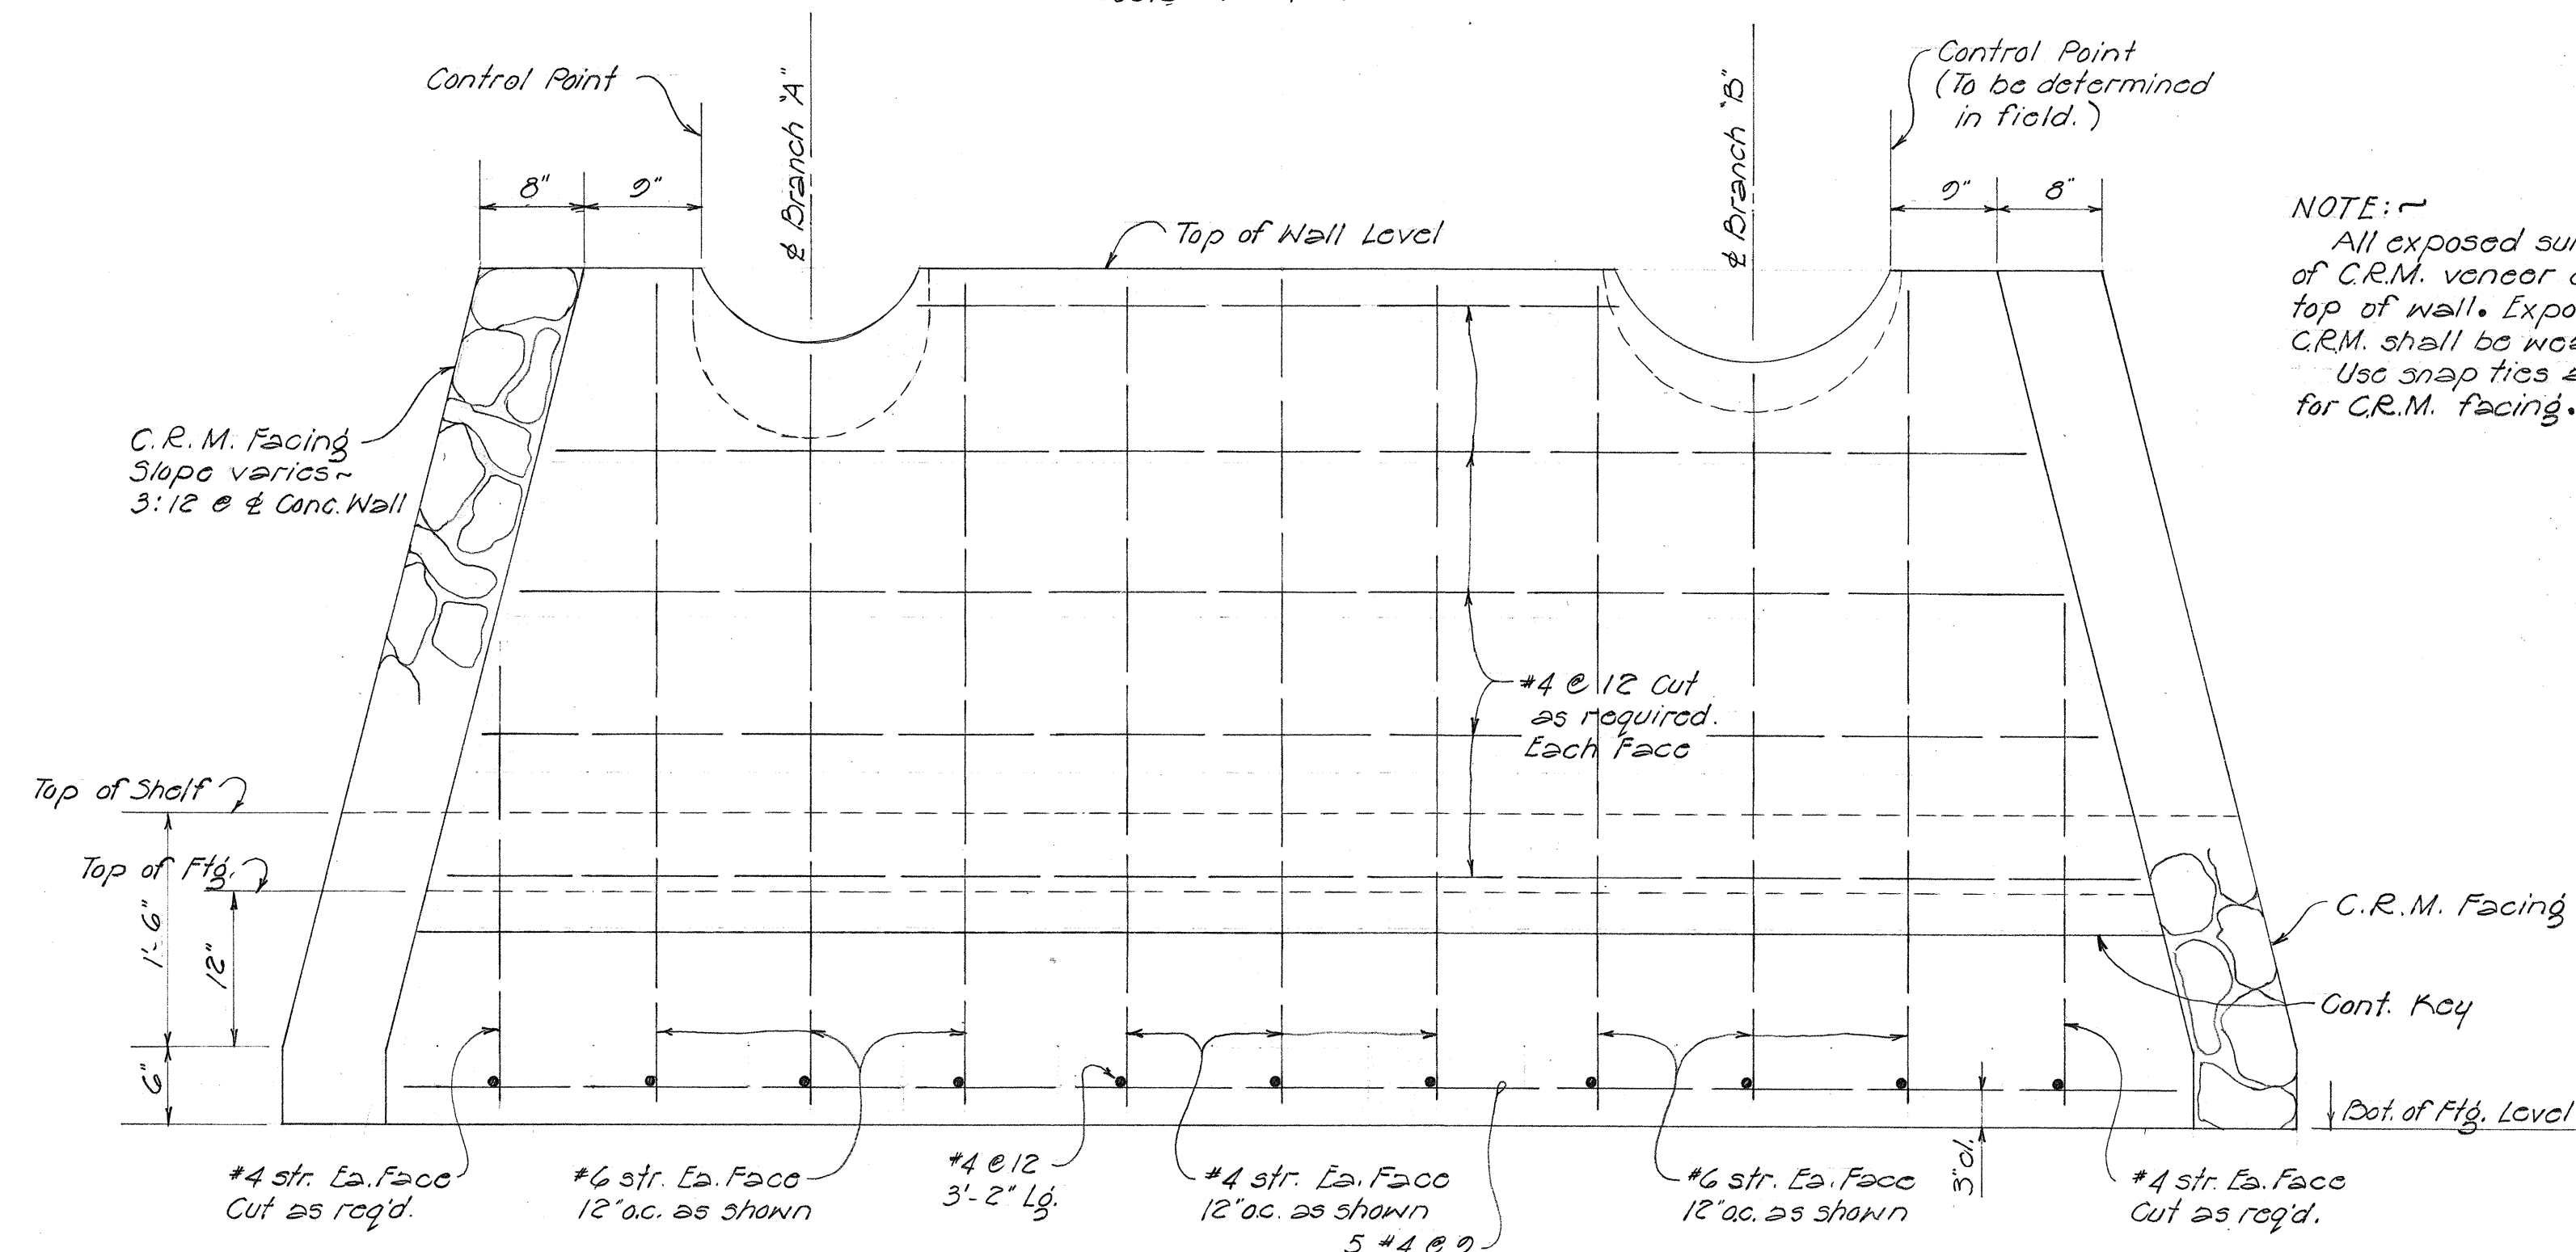


SECTIONAL ELEVATION A-A
Scale - 1" = 1'-0"


NOTE: -
All exposed surface to be of C.R.M. veneer except at top of wall. Exposed face of C.R.M. shall be weathered rock. Use snap ties as anchors for C.R.M. facing.

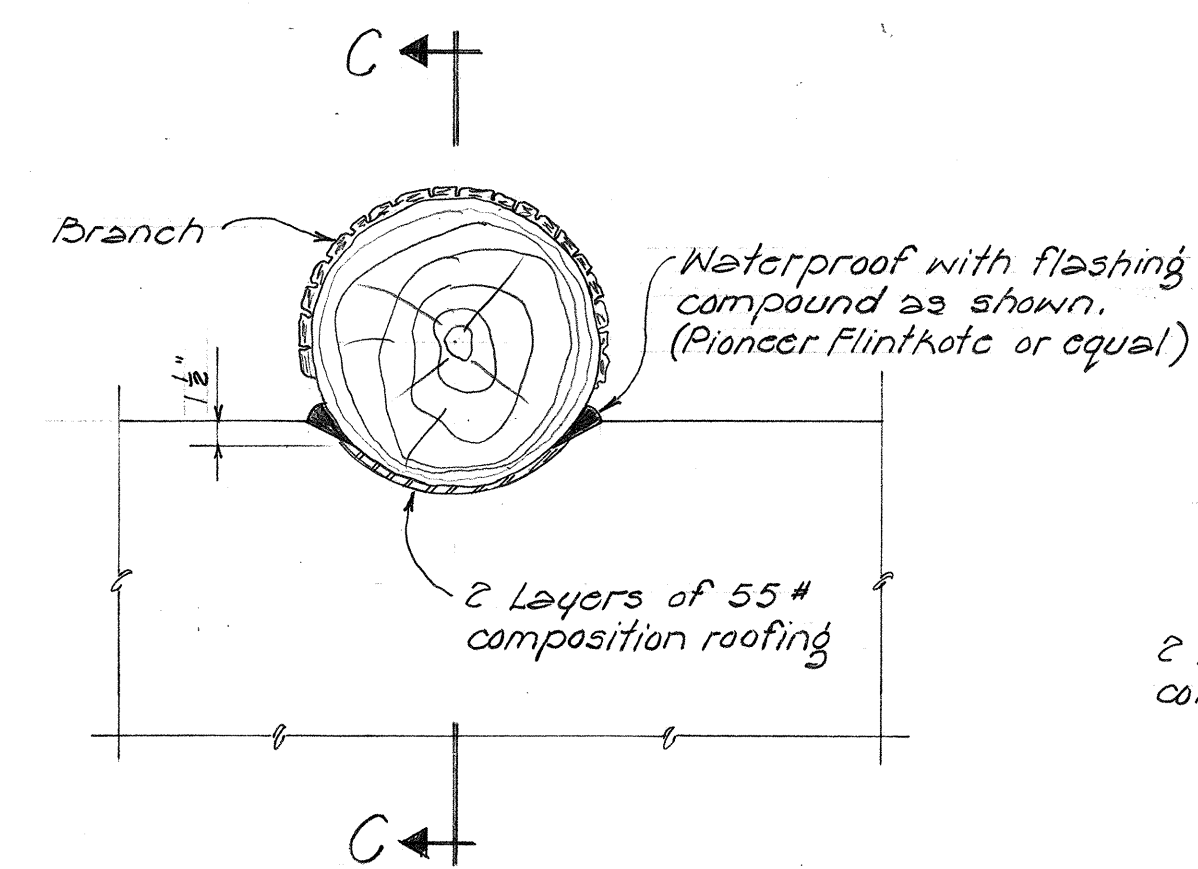


DETAIL AT BEARING OF BRANCH
Scale - 1" = 1'-0"

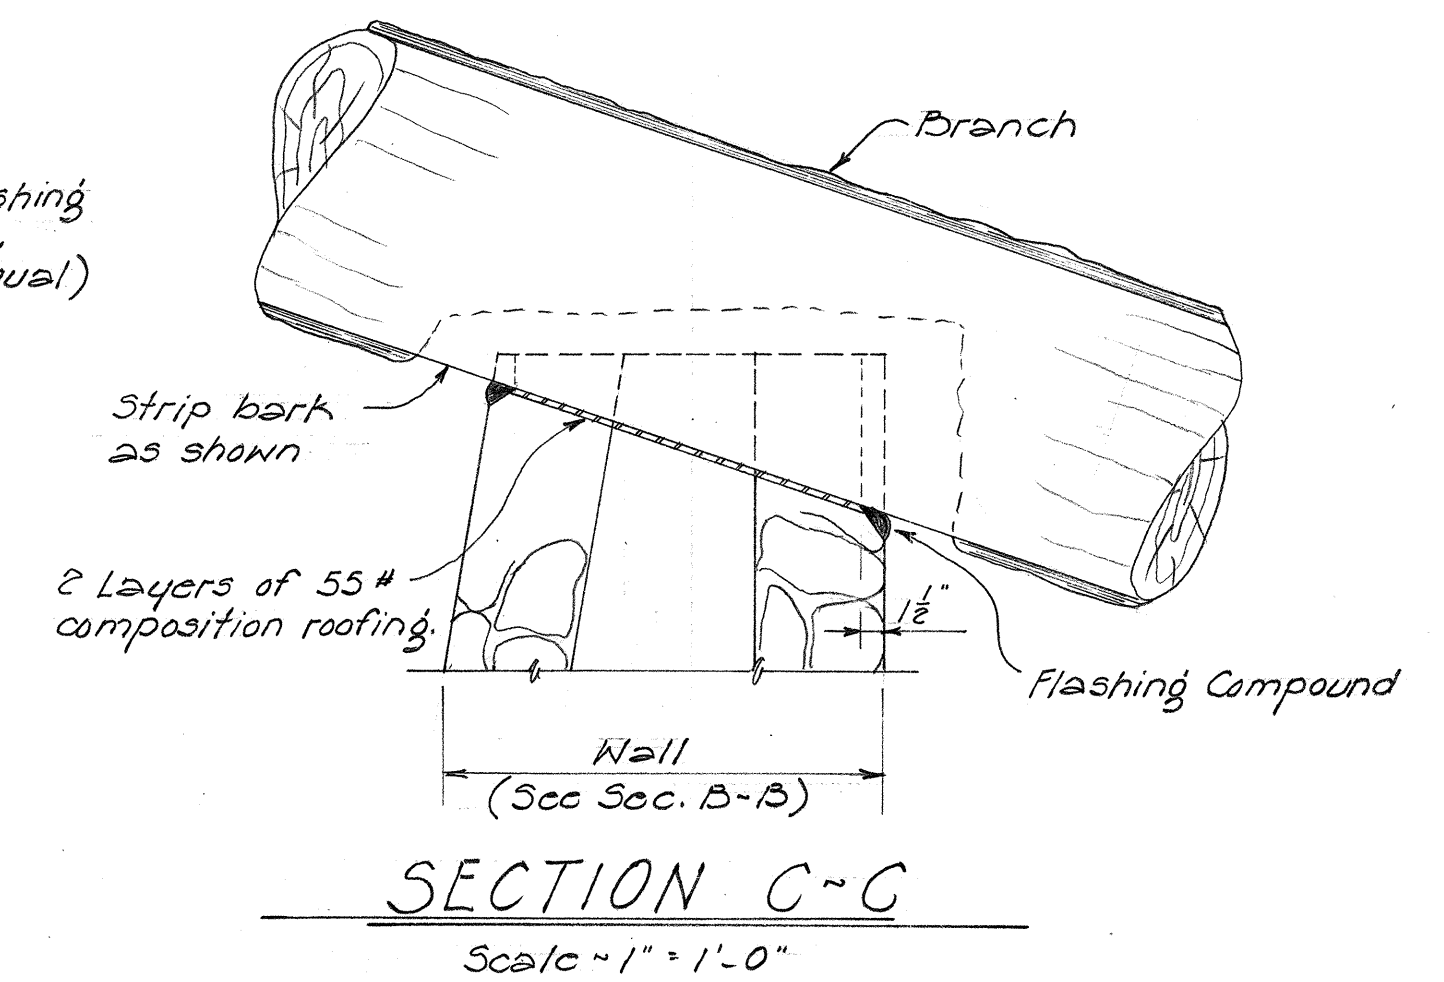

SECTION C-C
Scale - 1" = 1'-0"

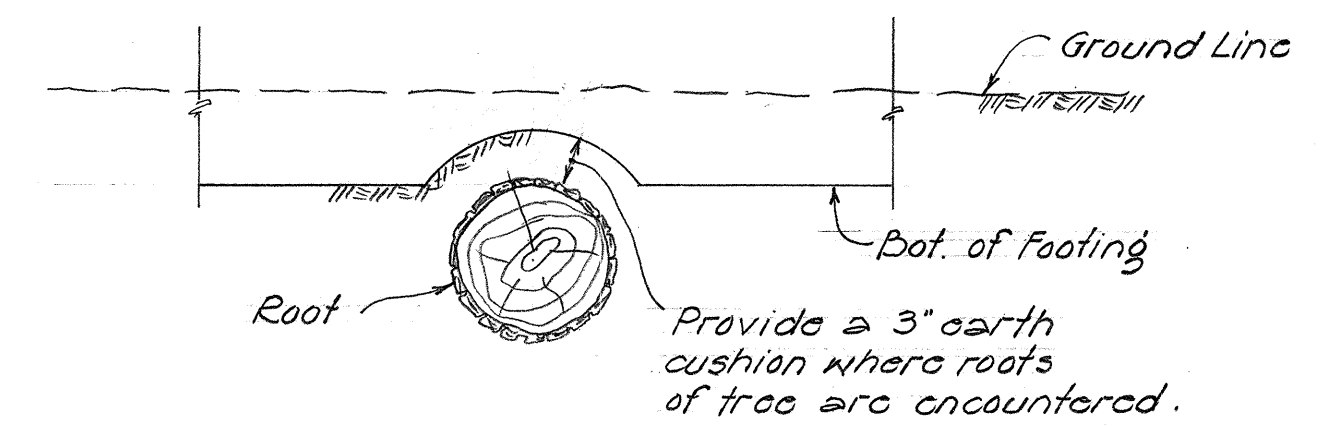

CUSHION DETAIL
Where Roots Are Encountered

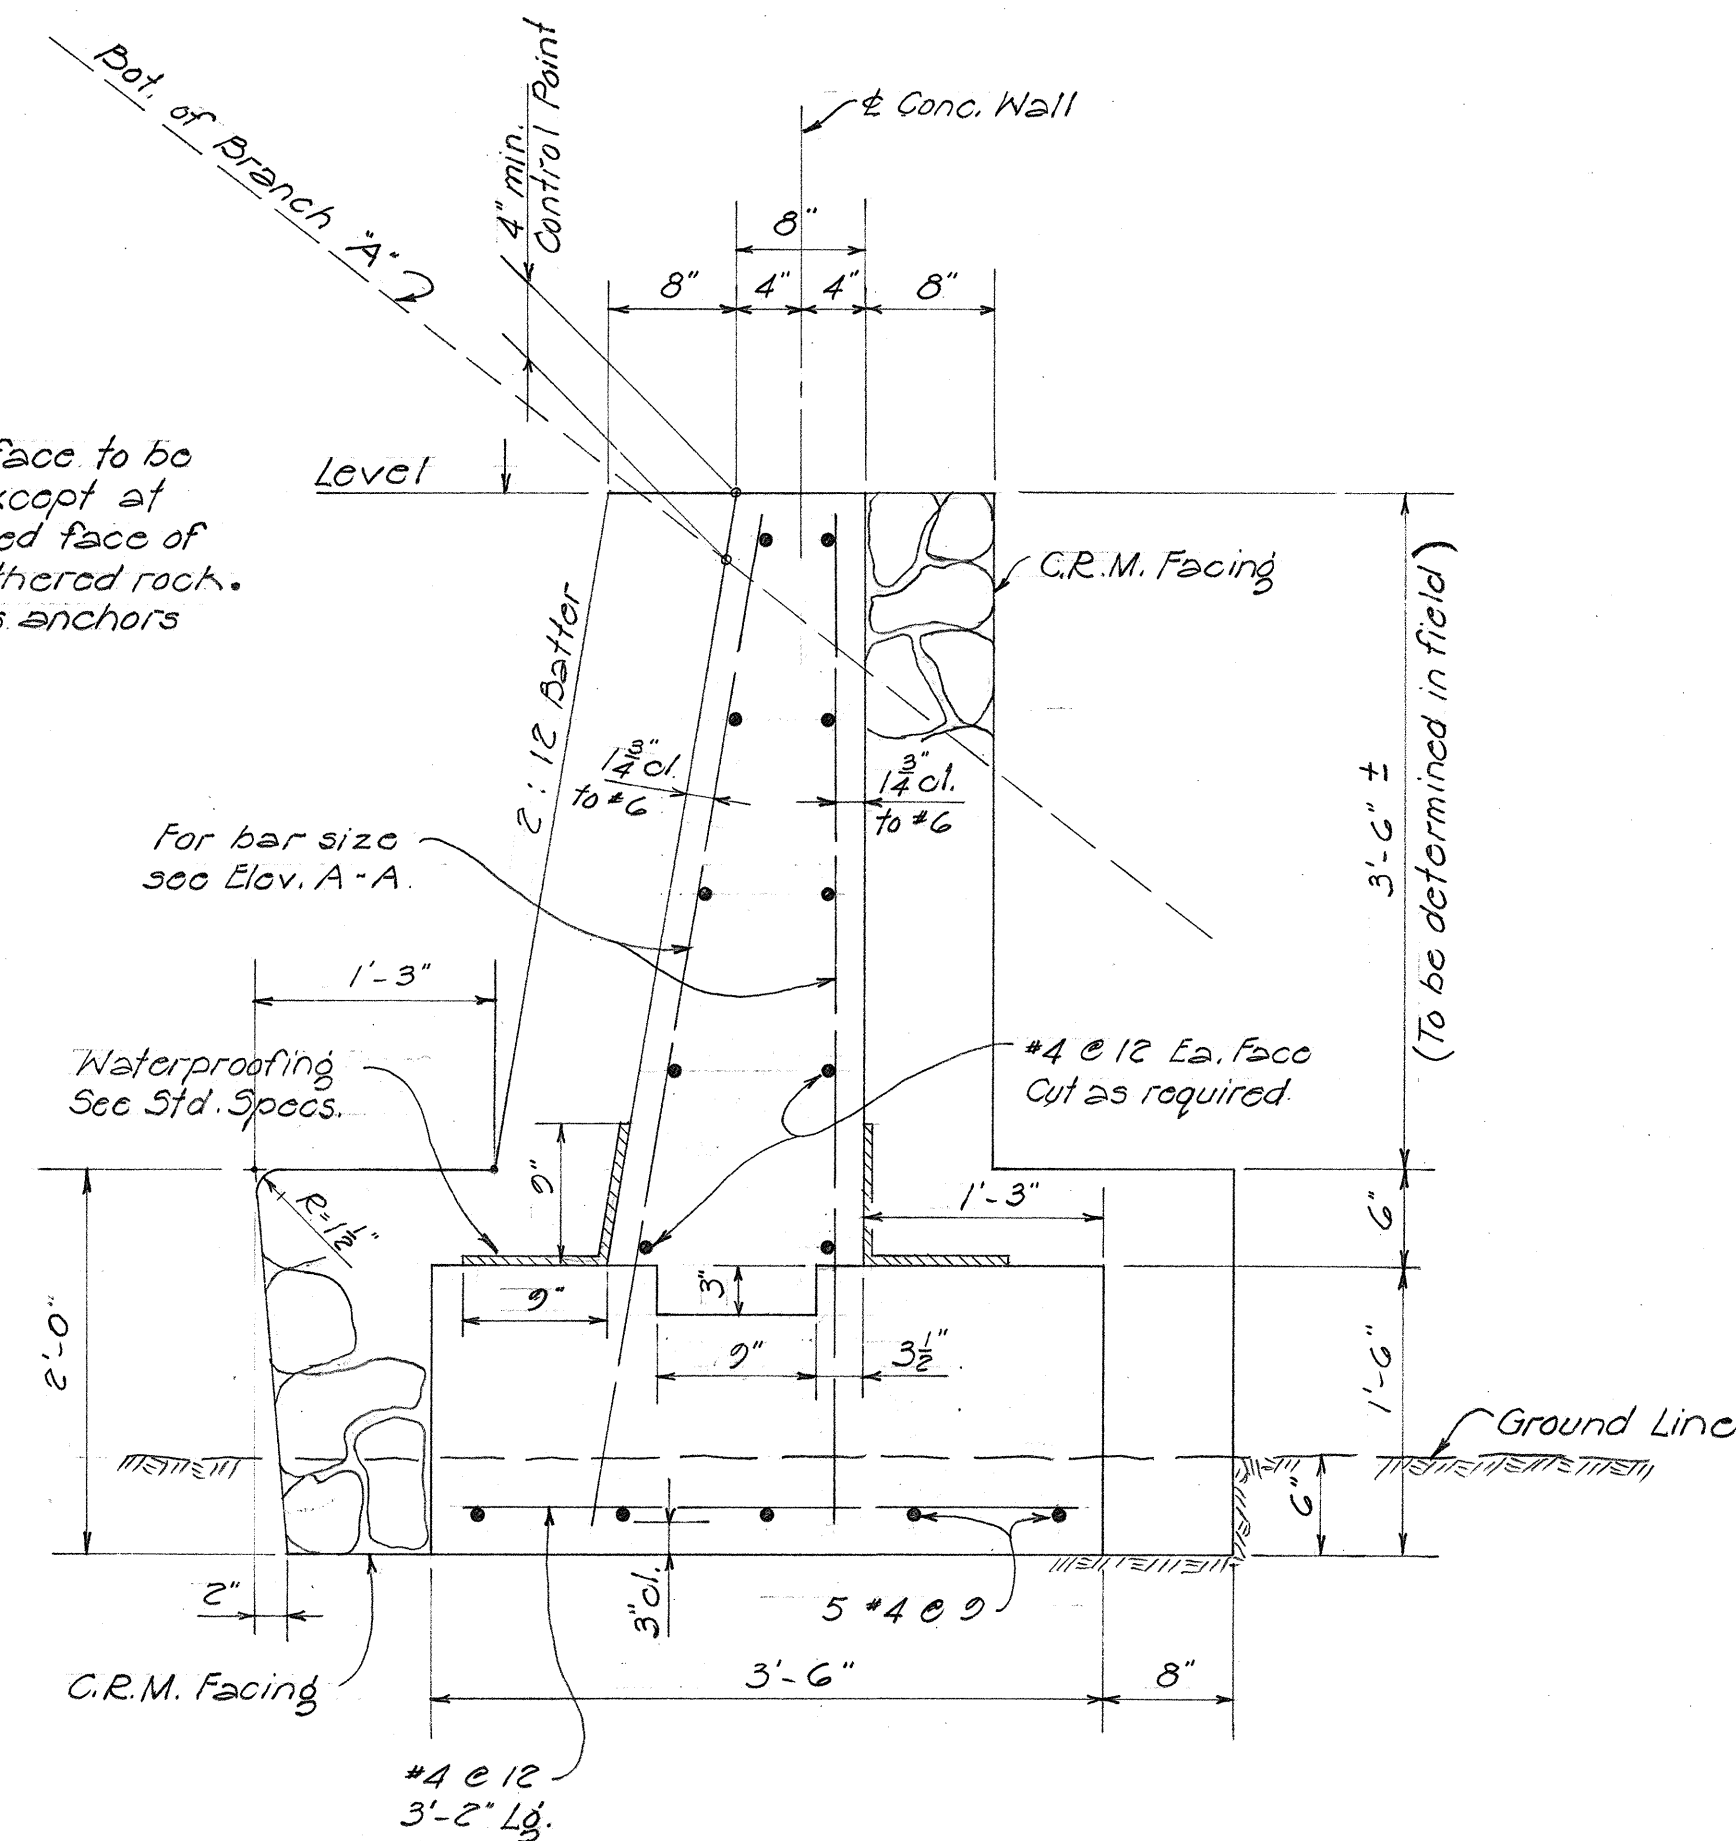

SECTION B-B (TYP.)
Scale - 1" = 1'-0"

TERRITORIAL HIGHWAY DEPARTMENT
TERRITORY OF HAWAII
COMBINATION
BENCH & TREE SUPPORT
COOKS' PROPERTY 65'-0" Left - Sta. 99+20
NUUANU HWY. U-061-1 (4)
April 1957

SHEET No. 2 OF 2 SHEETS

5891.35

35

DATE	4-27
DESIGNED BY	W. J. B. B.
TRACED BY	W. J. B. B.
QUANTITIES CHECKED BY	W. J. B. B.
CHECKED BY	W. J. B. B.
ORIGINAL PLAN	No.
NOTE BOOK	No.