

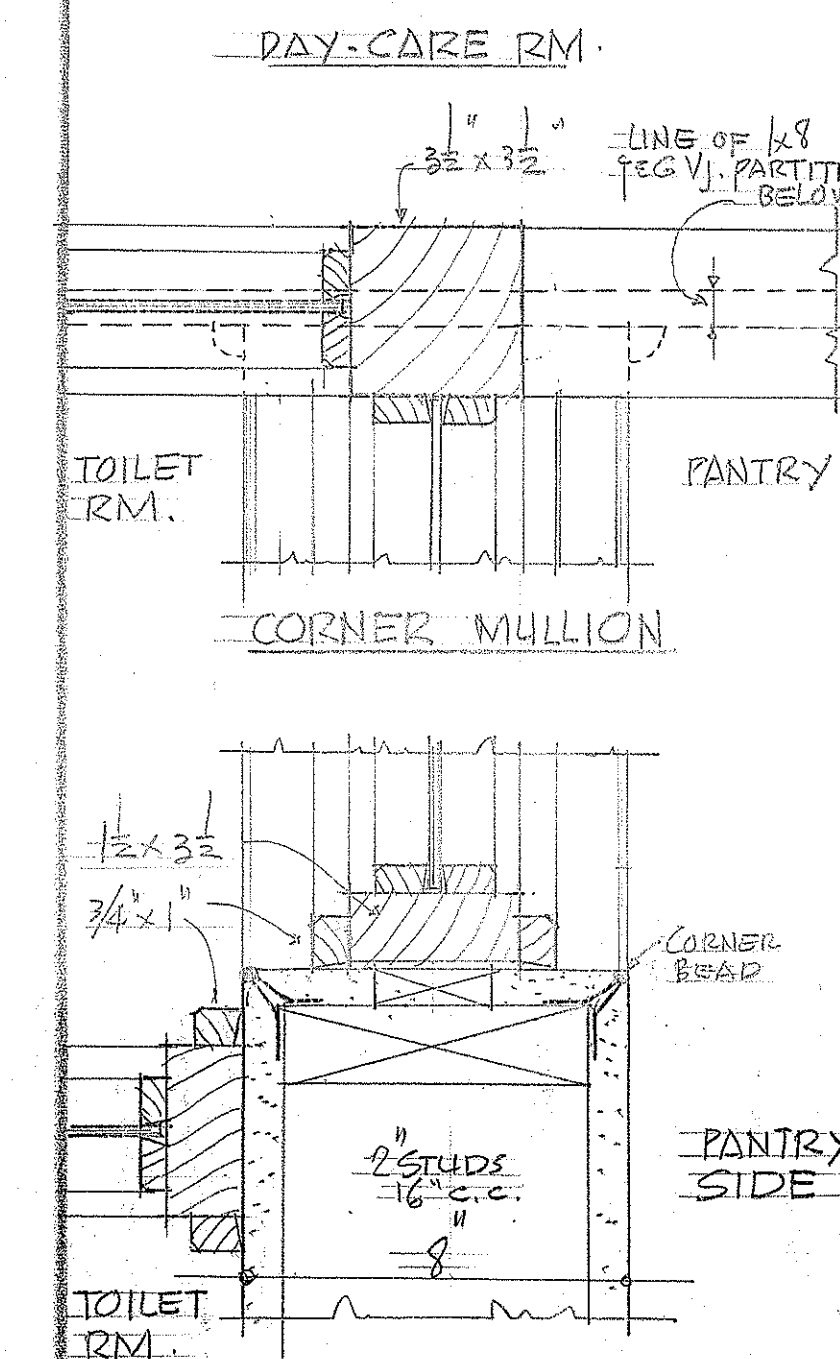
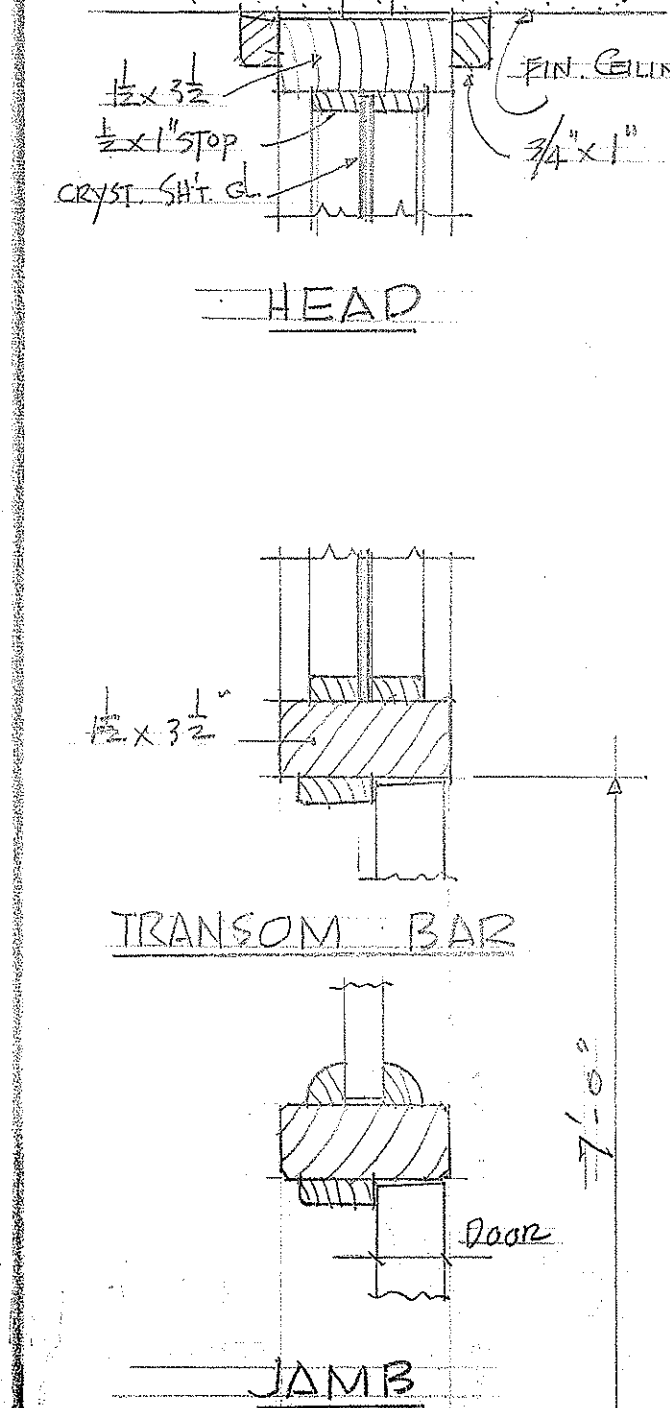
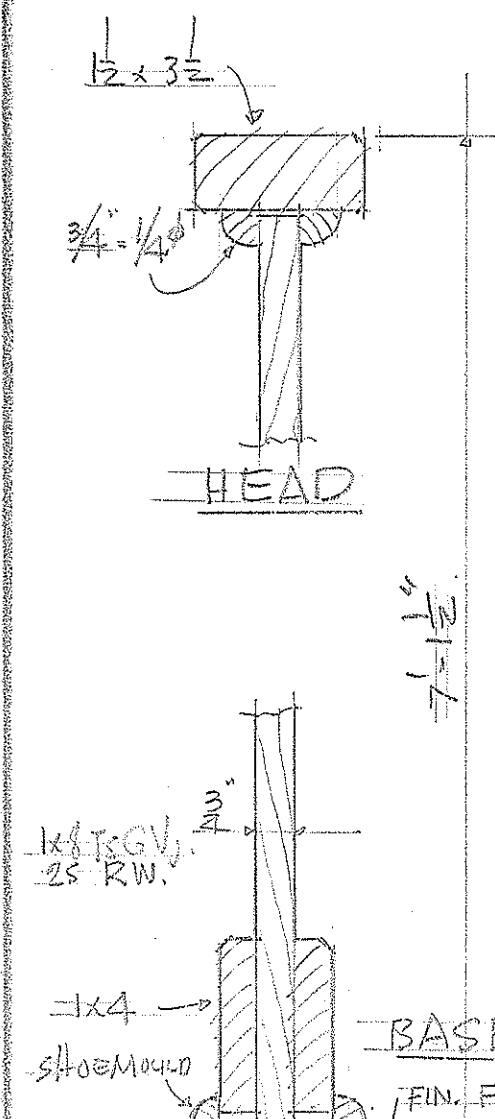
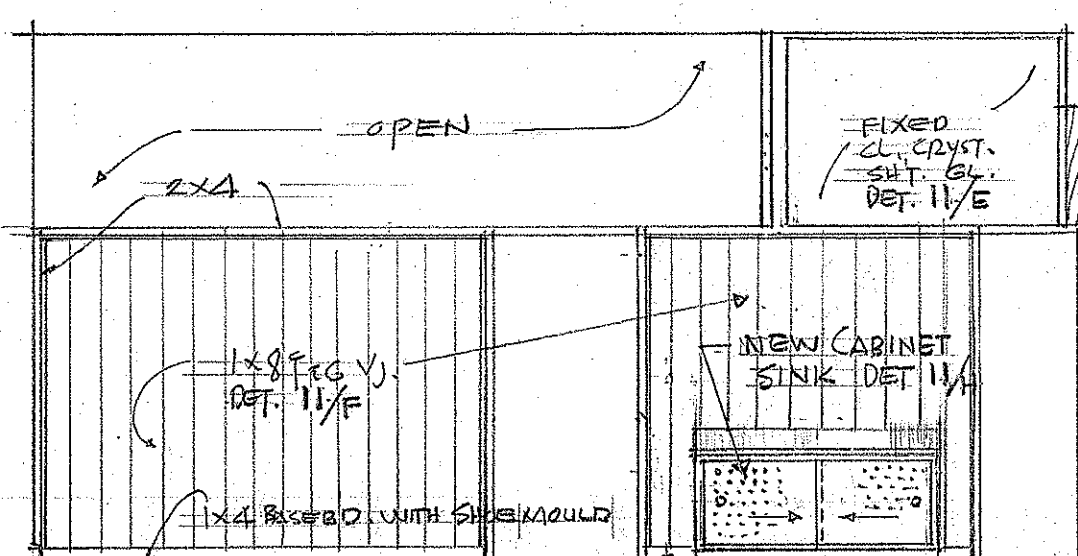
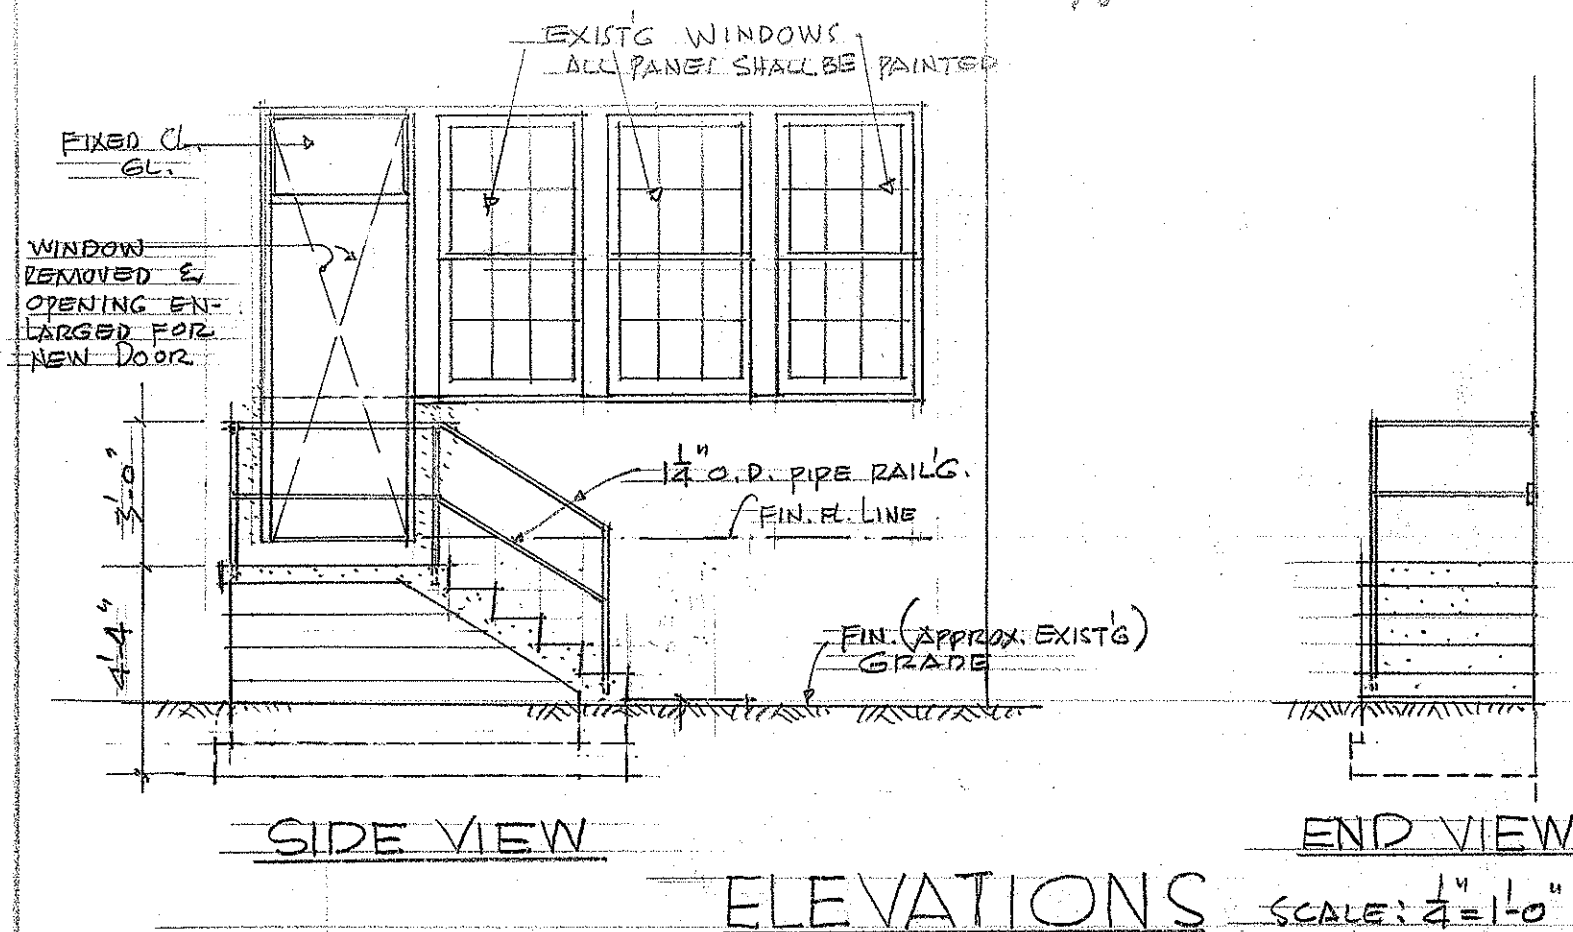
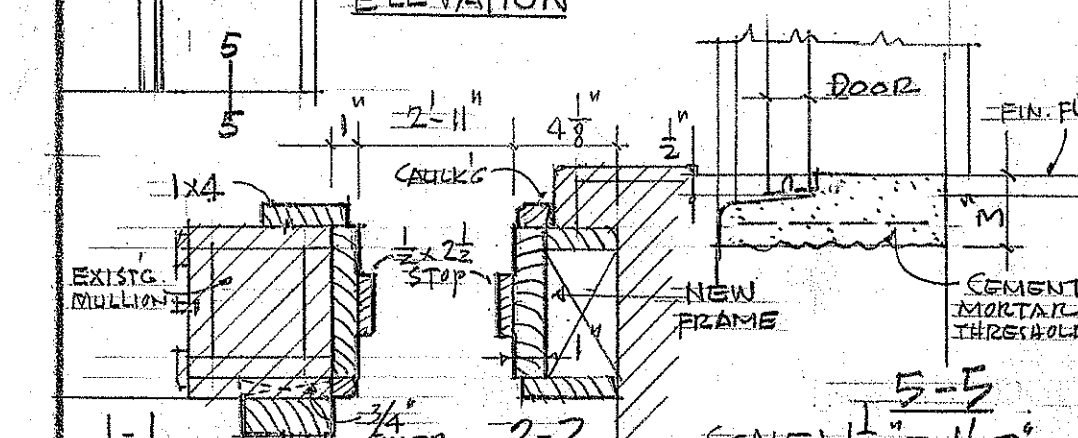
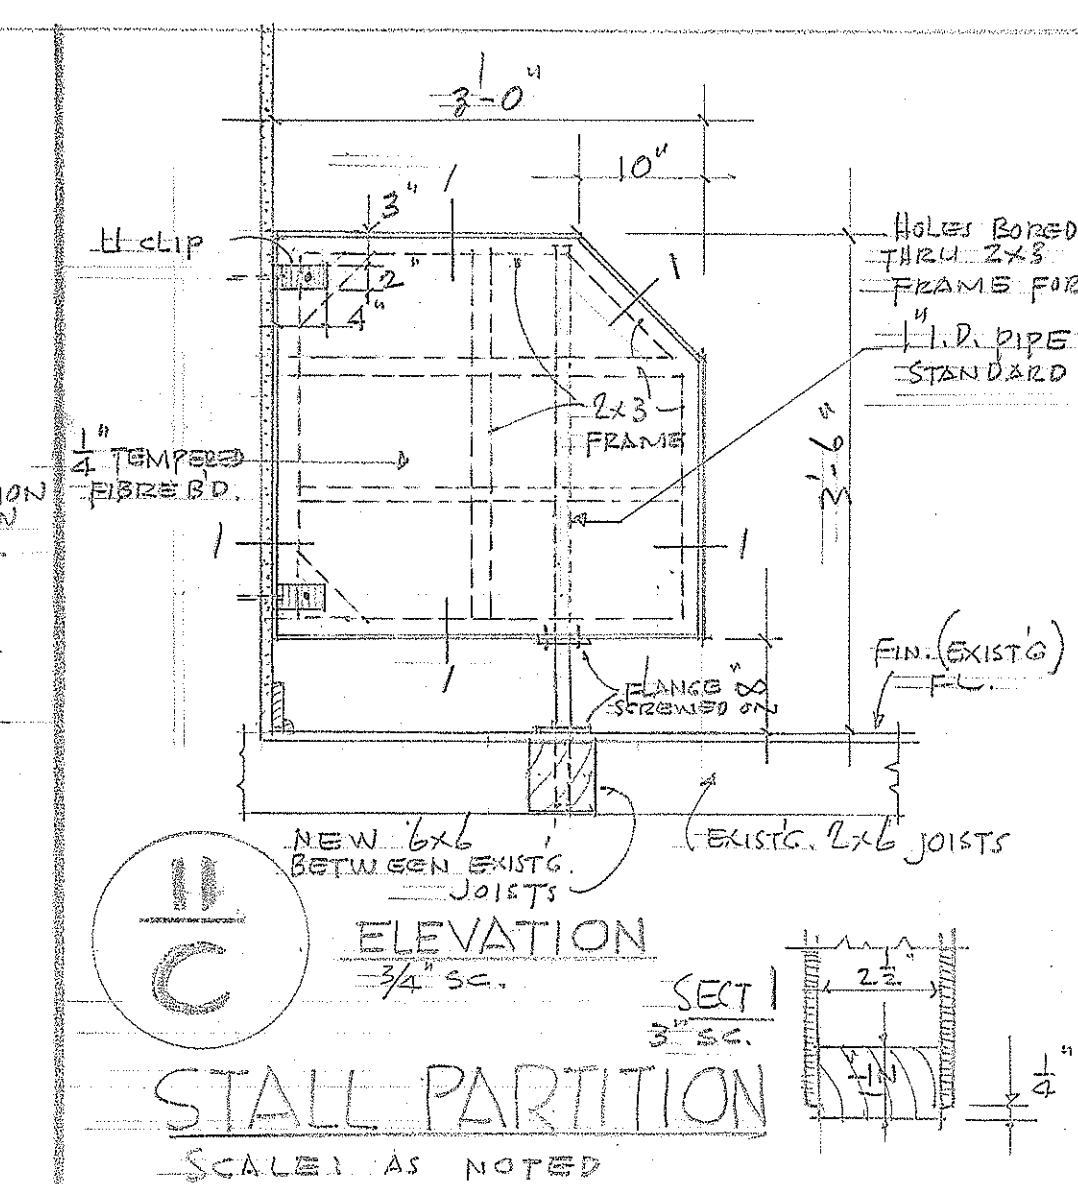
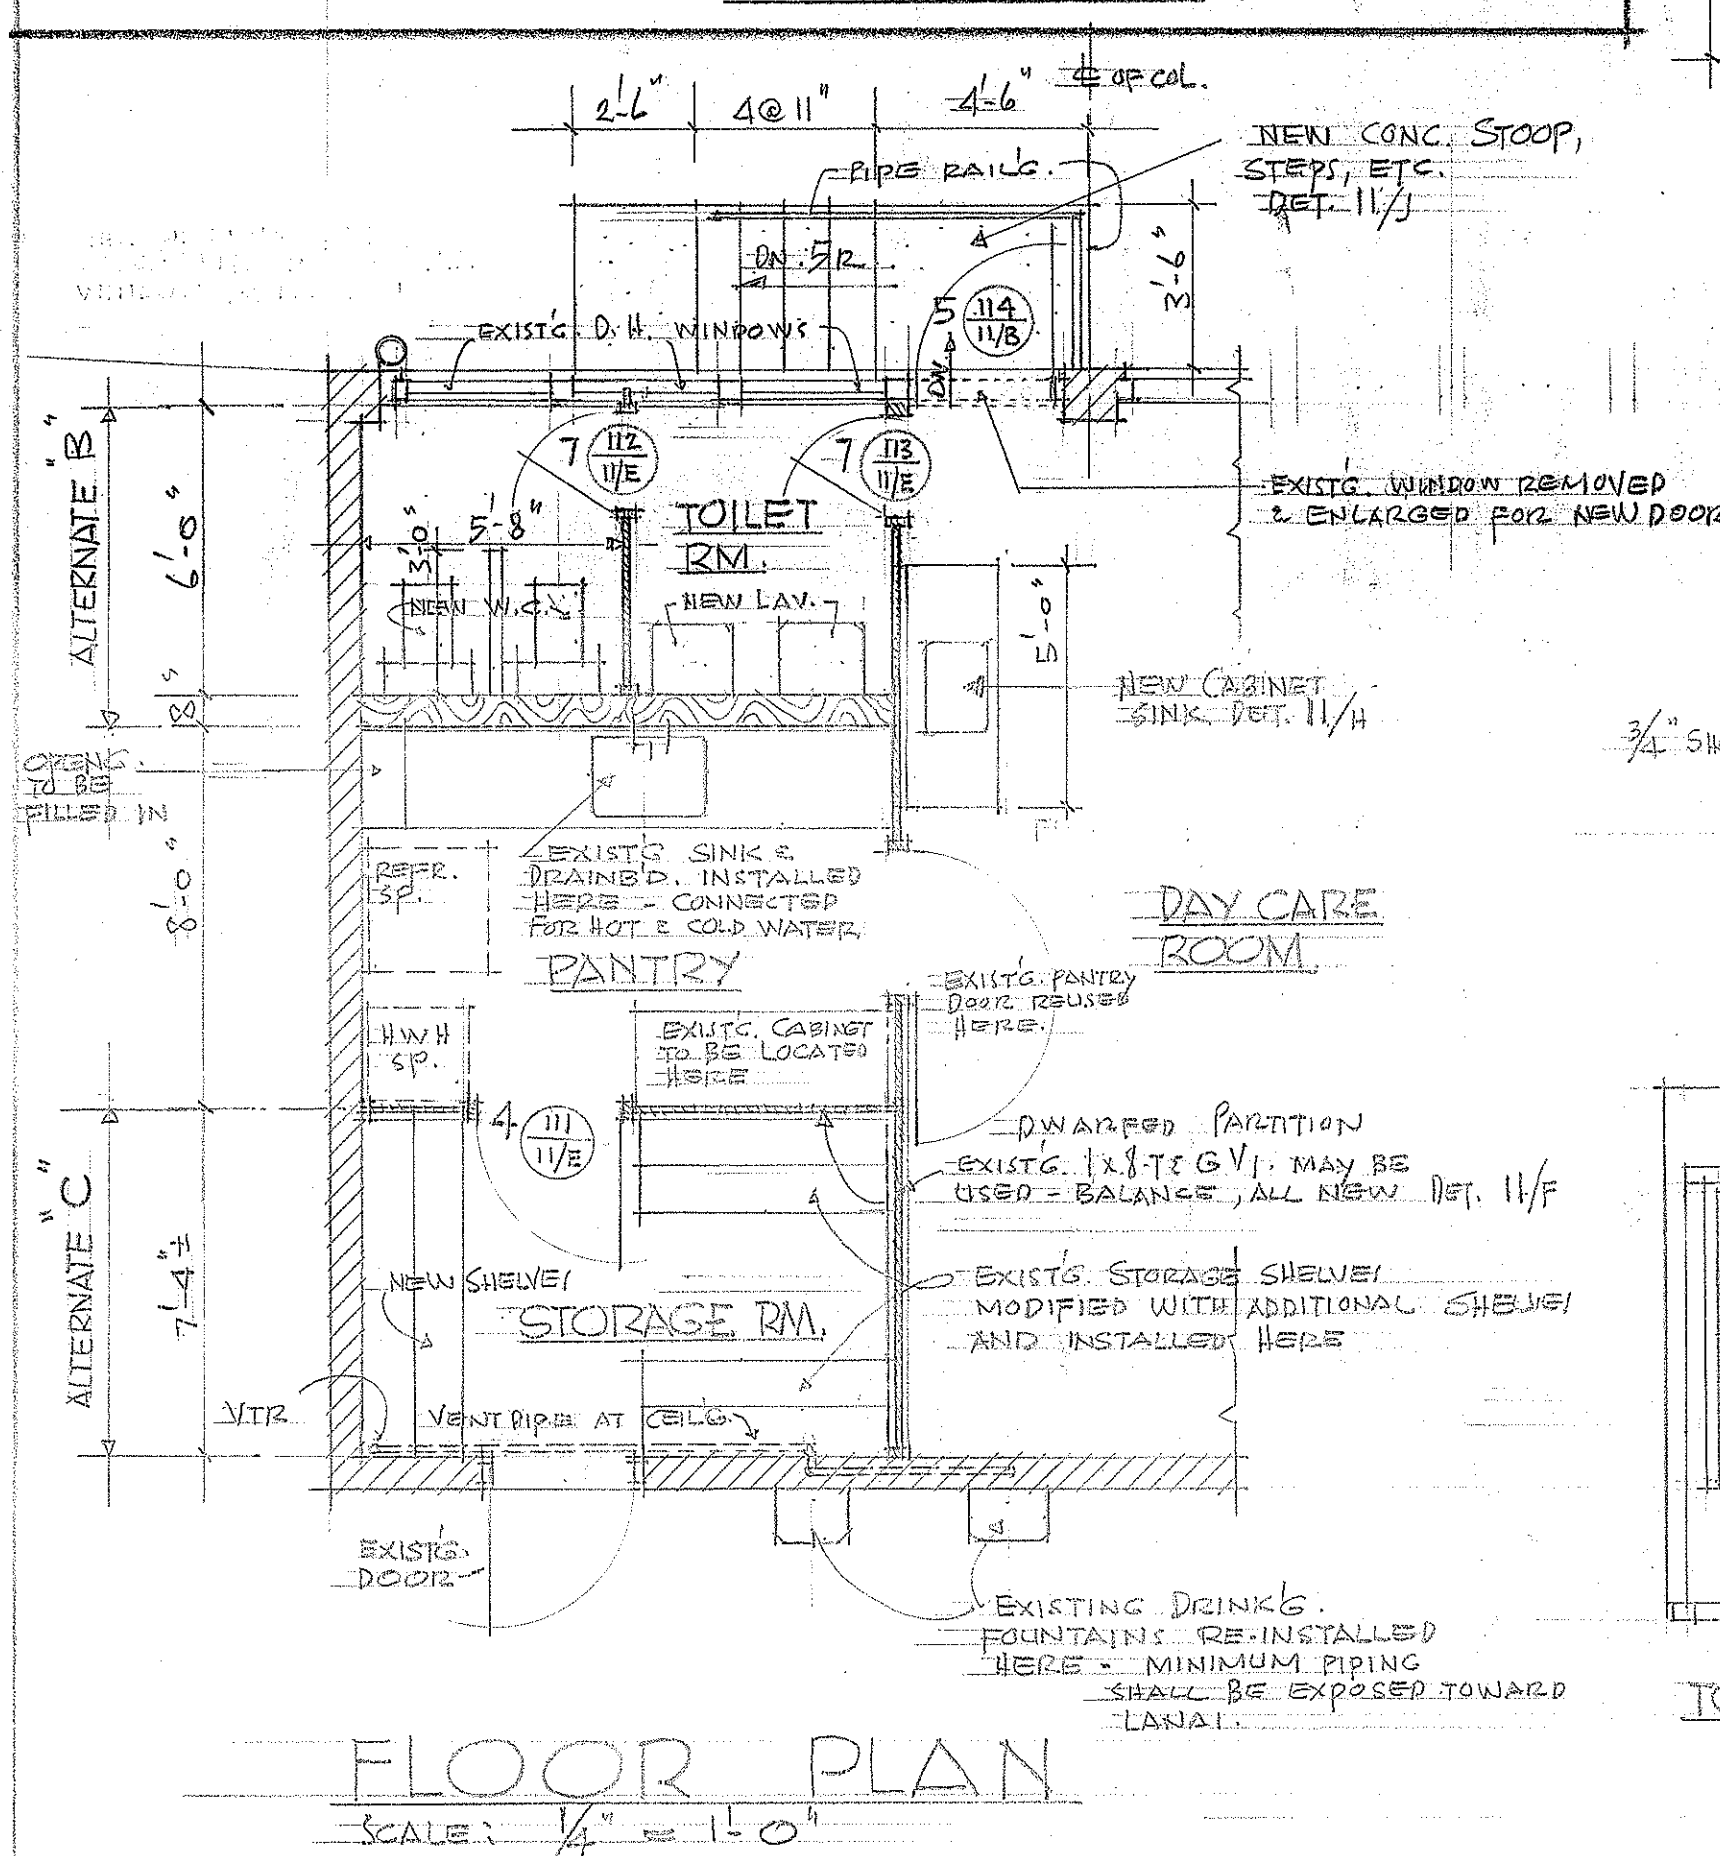



$$\frac{14}{D}$$


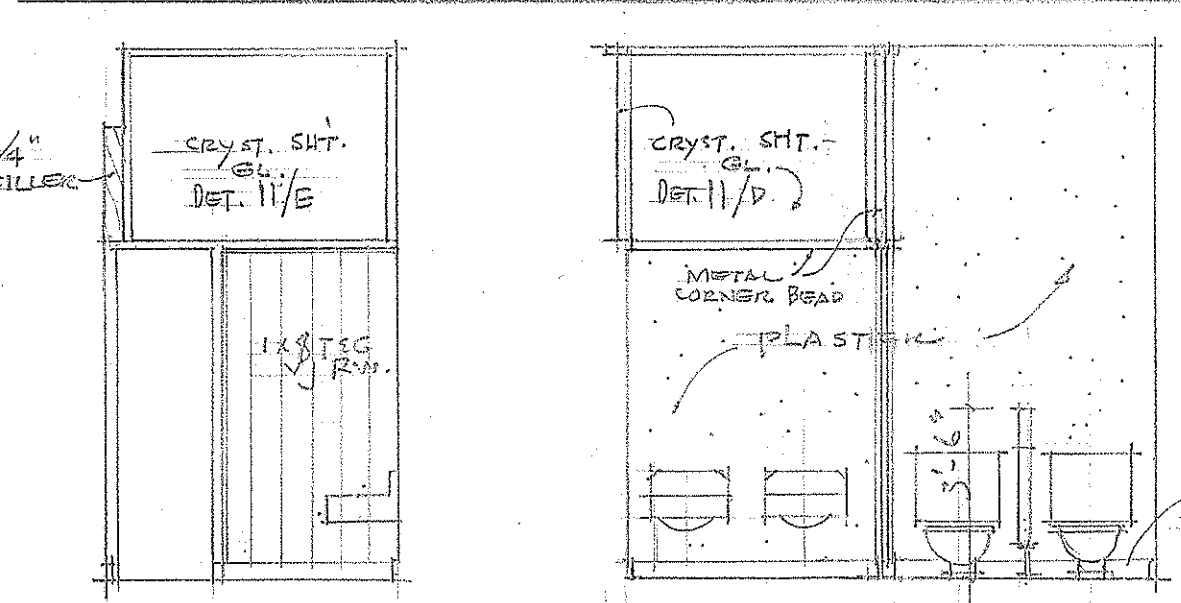
FRAMING FOR
DOOR #114

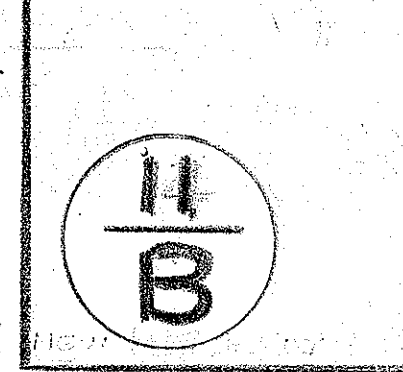





TOWARD FWA
DAY CARE ROOM SCALE: $\frac{1}{4}'' = 1'-0''$

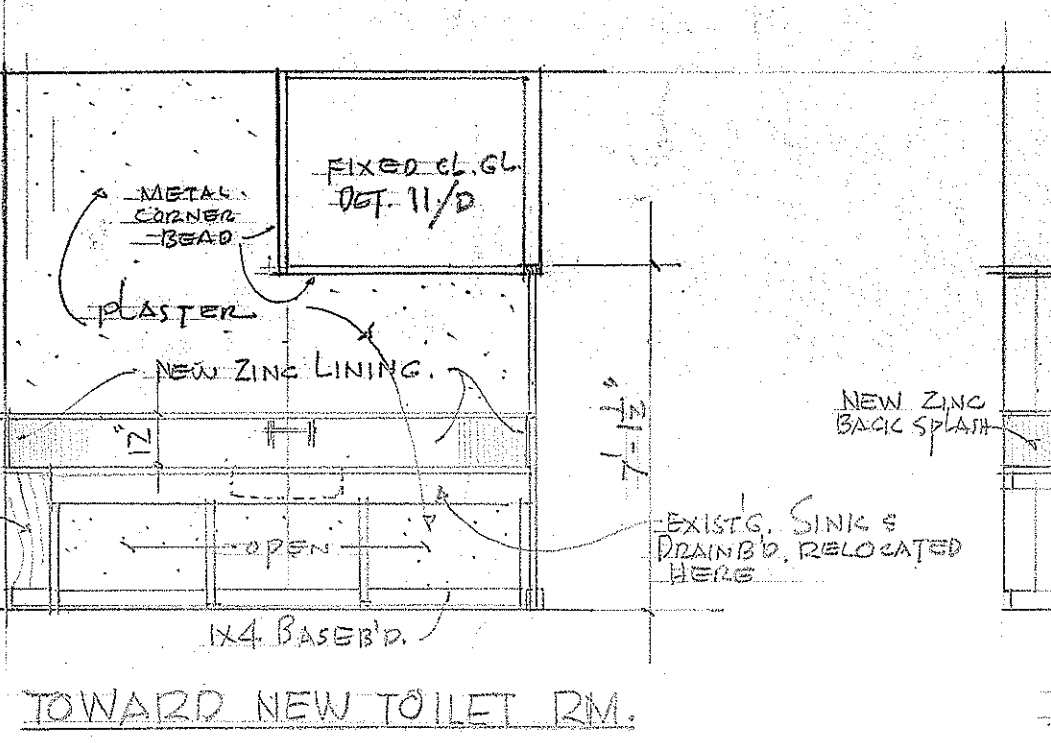

PANTRY & NEW STORAGE RM.



NEW TOILET ROOM

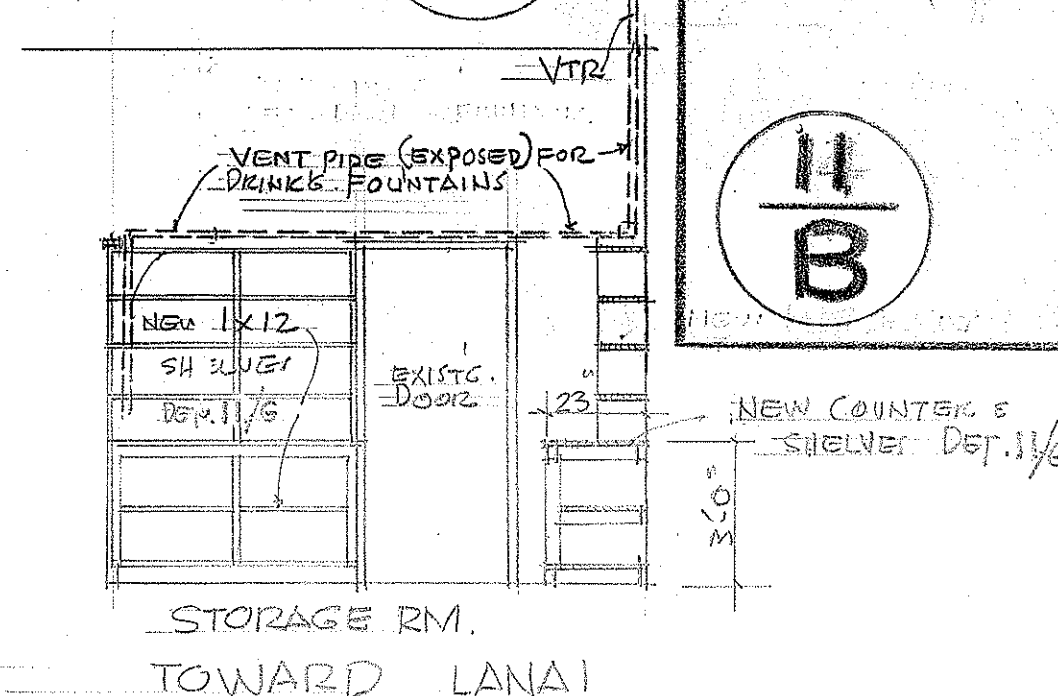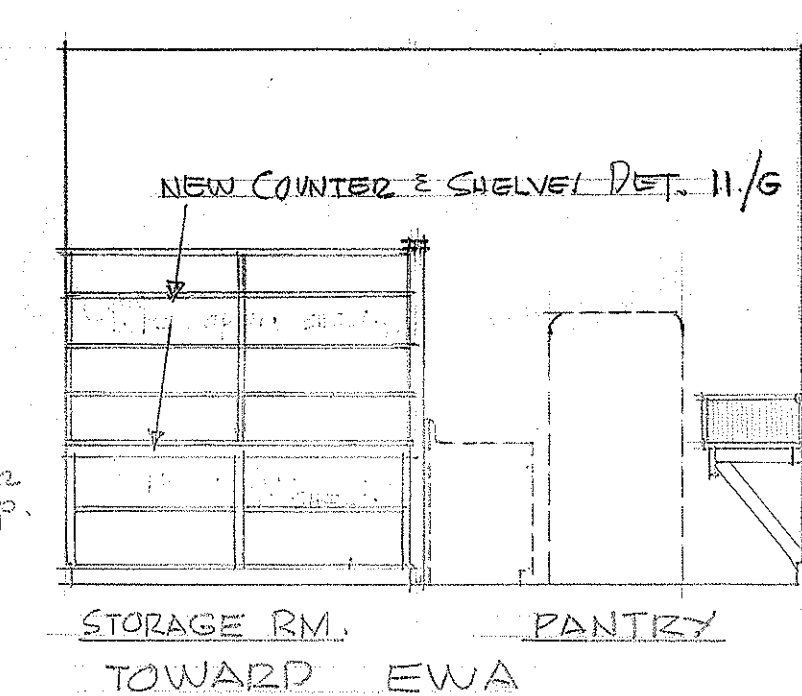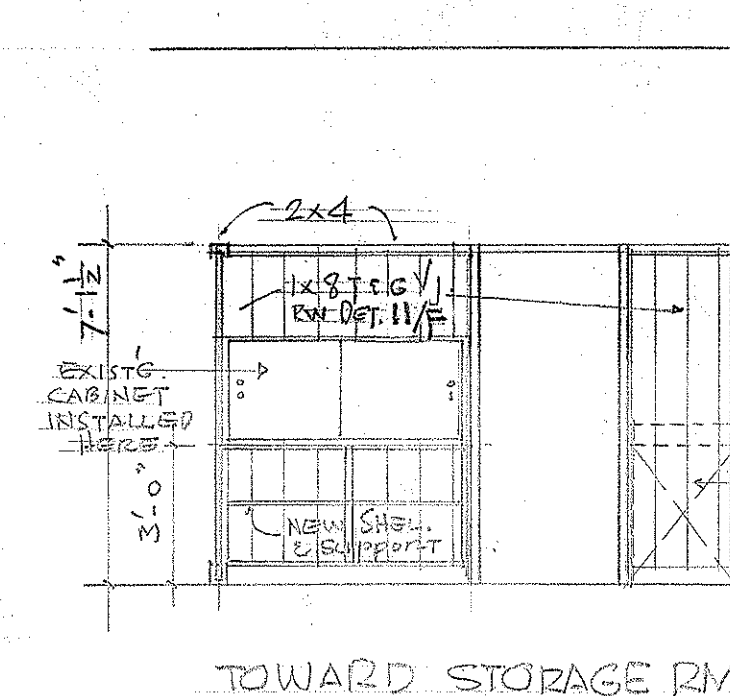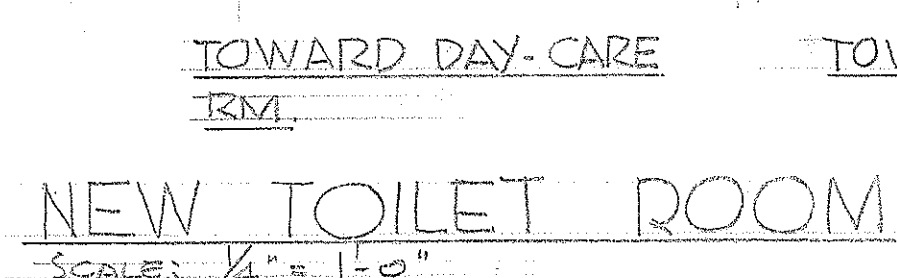

TERRITORIAL HIGHWAY DEPARTMENT TERRITORY OF HAWAII	
REHABILITATION OF CERTAIN EXISTING IMPROVEMENTS ON SCHOOL PREMISES OF HONPA HONGWANJI MISSION OF HAWAII FORT ST. HONOLULU, T.H. IN CONNECTION WITH NUUANU HIGHWAY PROJECT NO. BU-OGI-1-C-6)	
DATE JULY 1958	ROBERT T. KATSUNOSHI - ARCHITECT HEGO FUCHINO - ENGINEER 215 N. QUEEN ST. HONOLULU, T.H. SHEET OF 18 SHEETS