
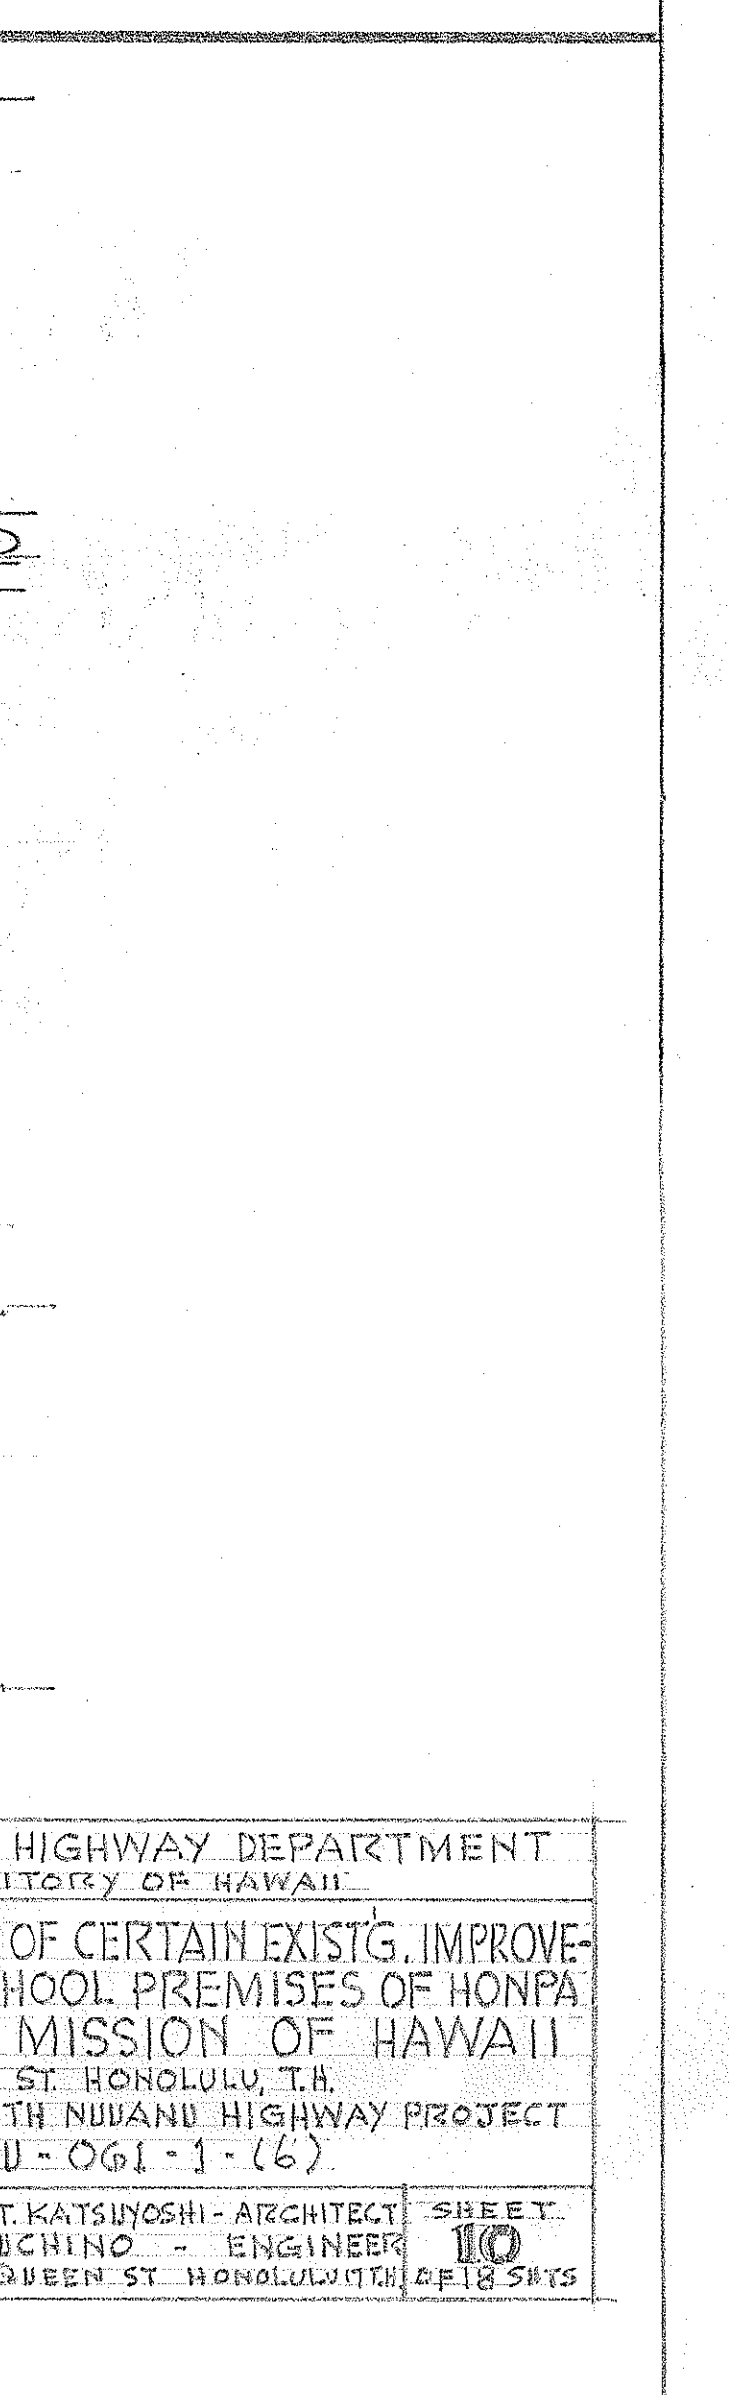
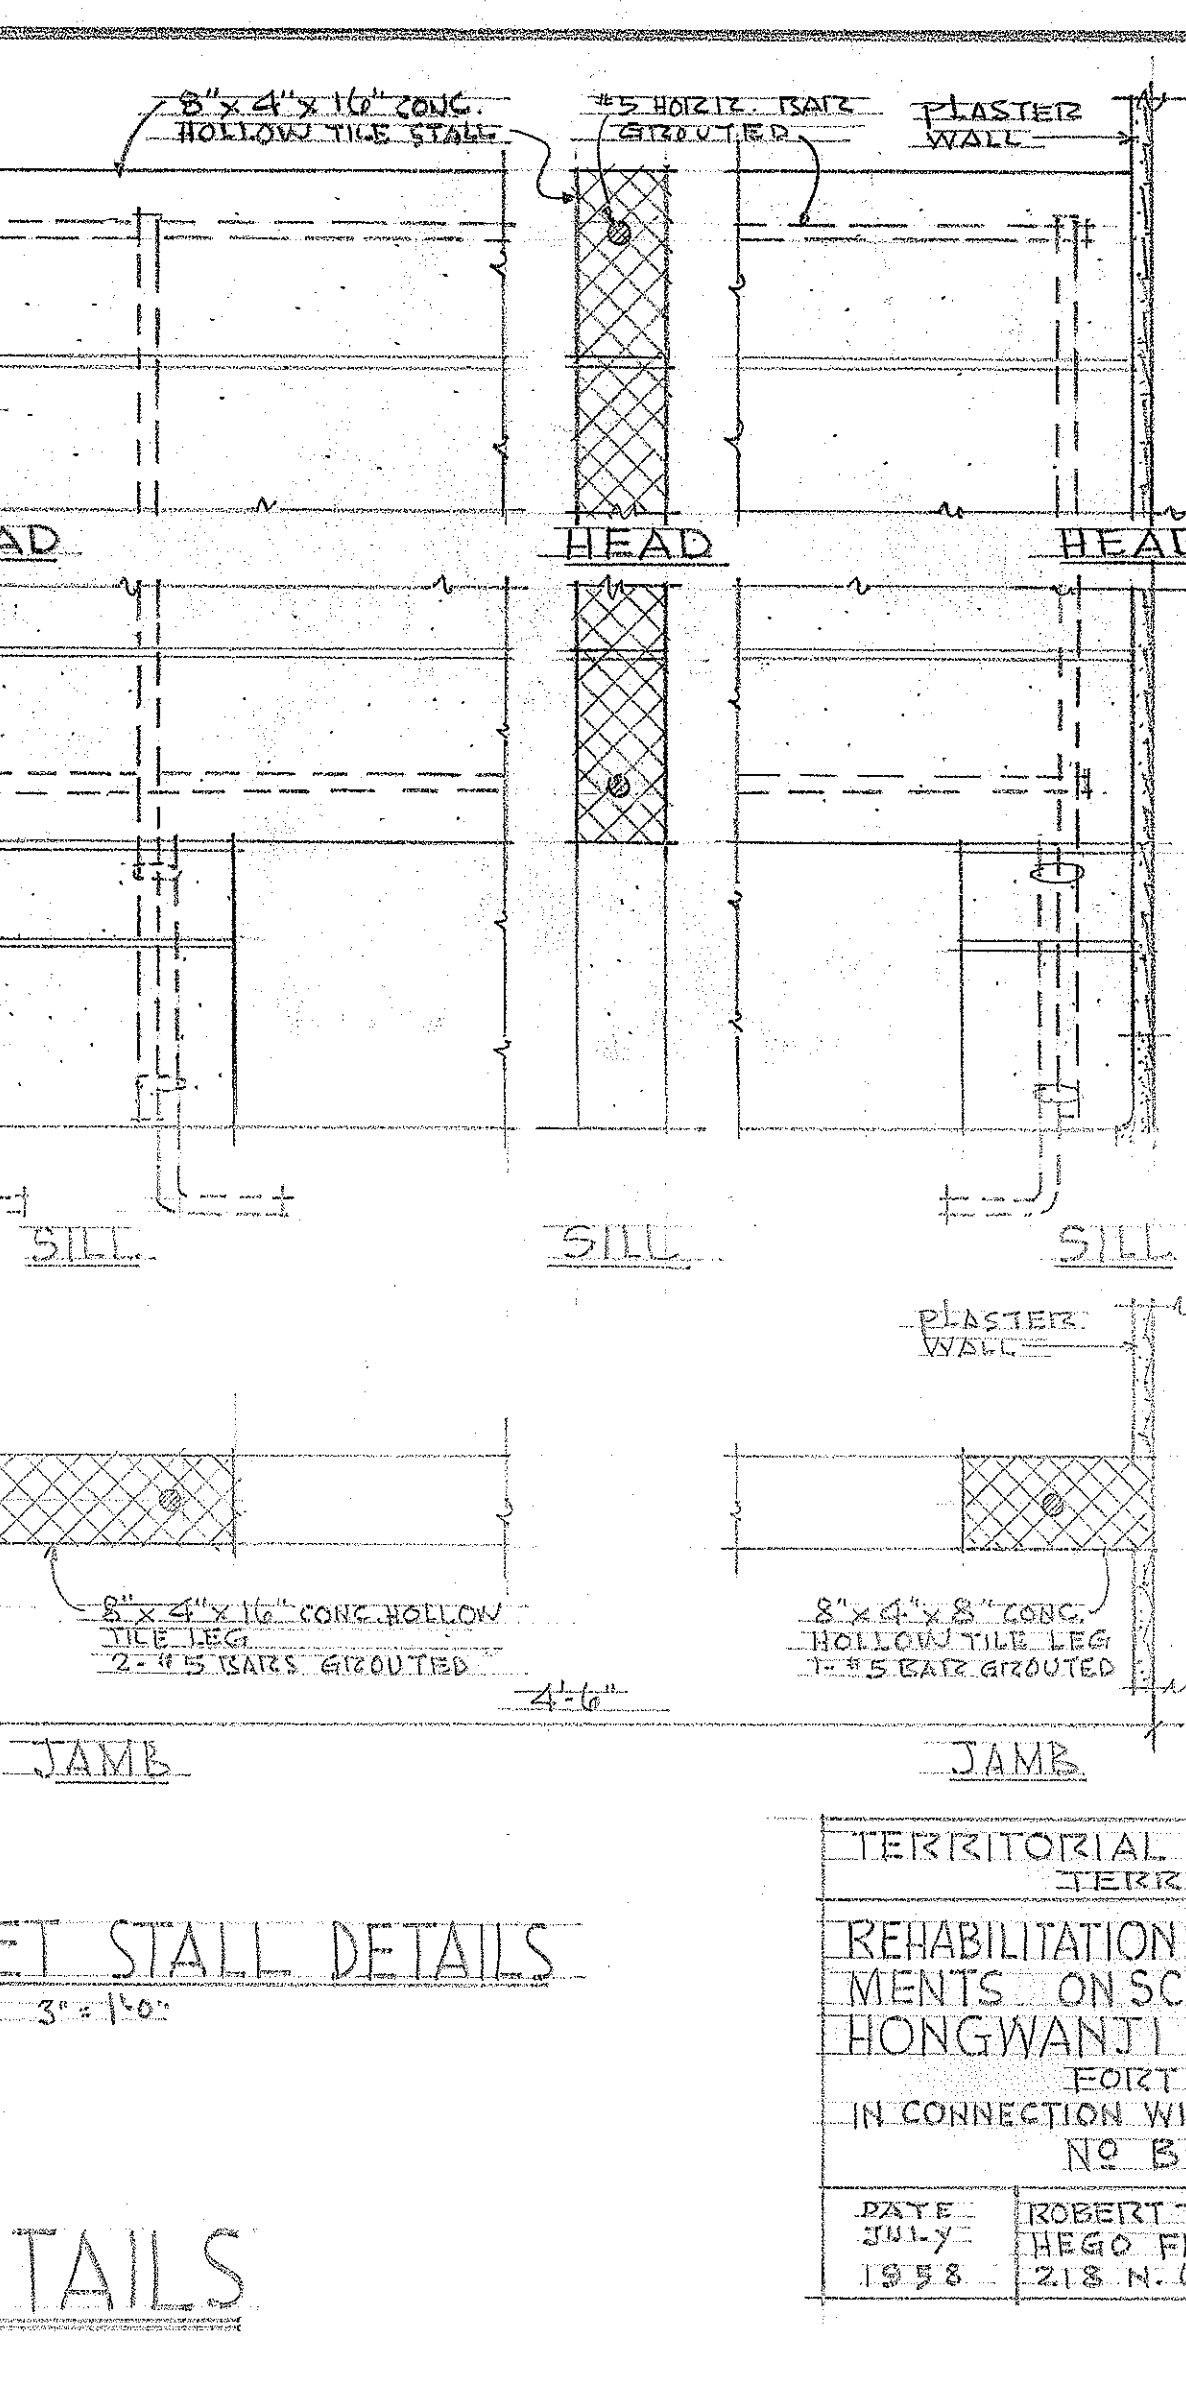
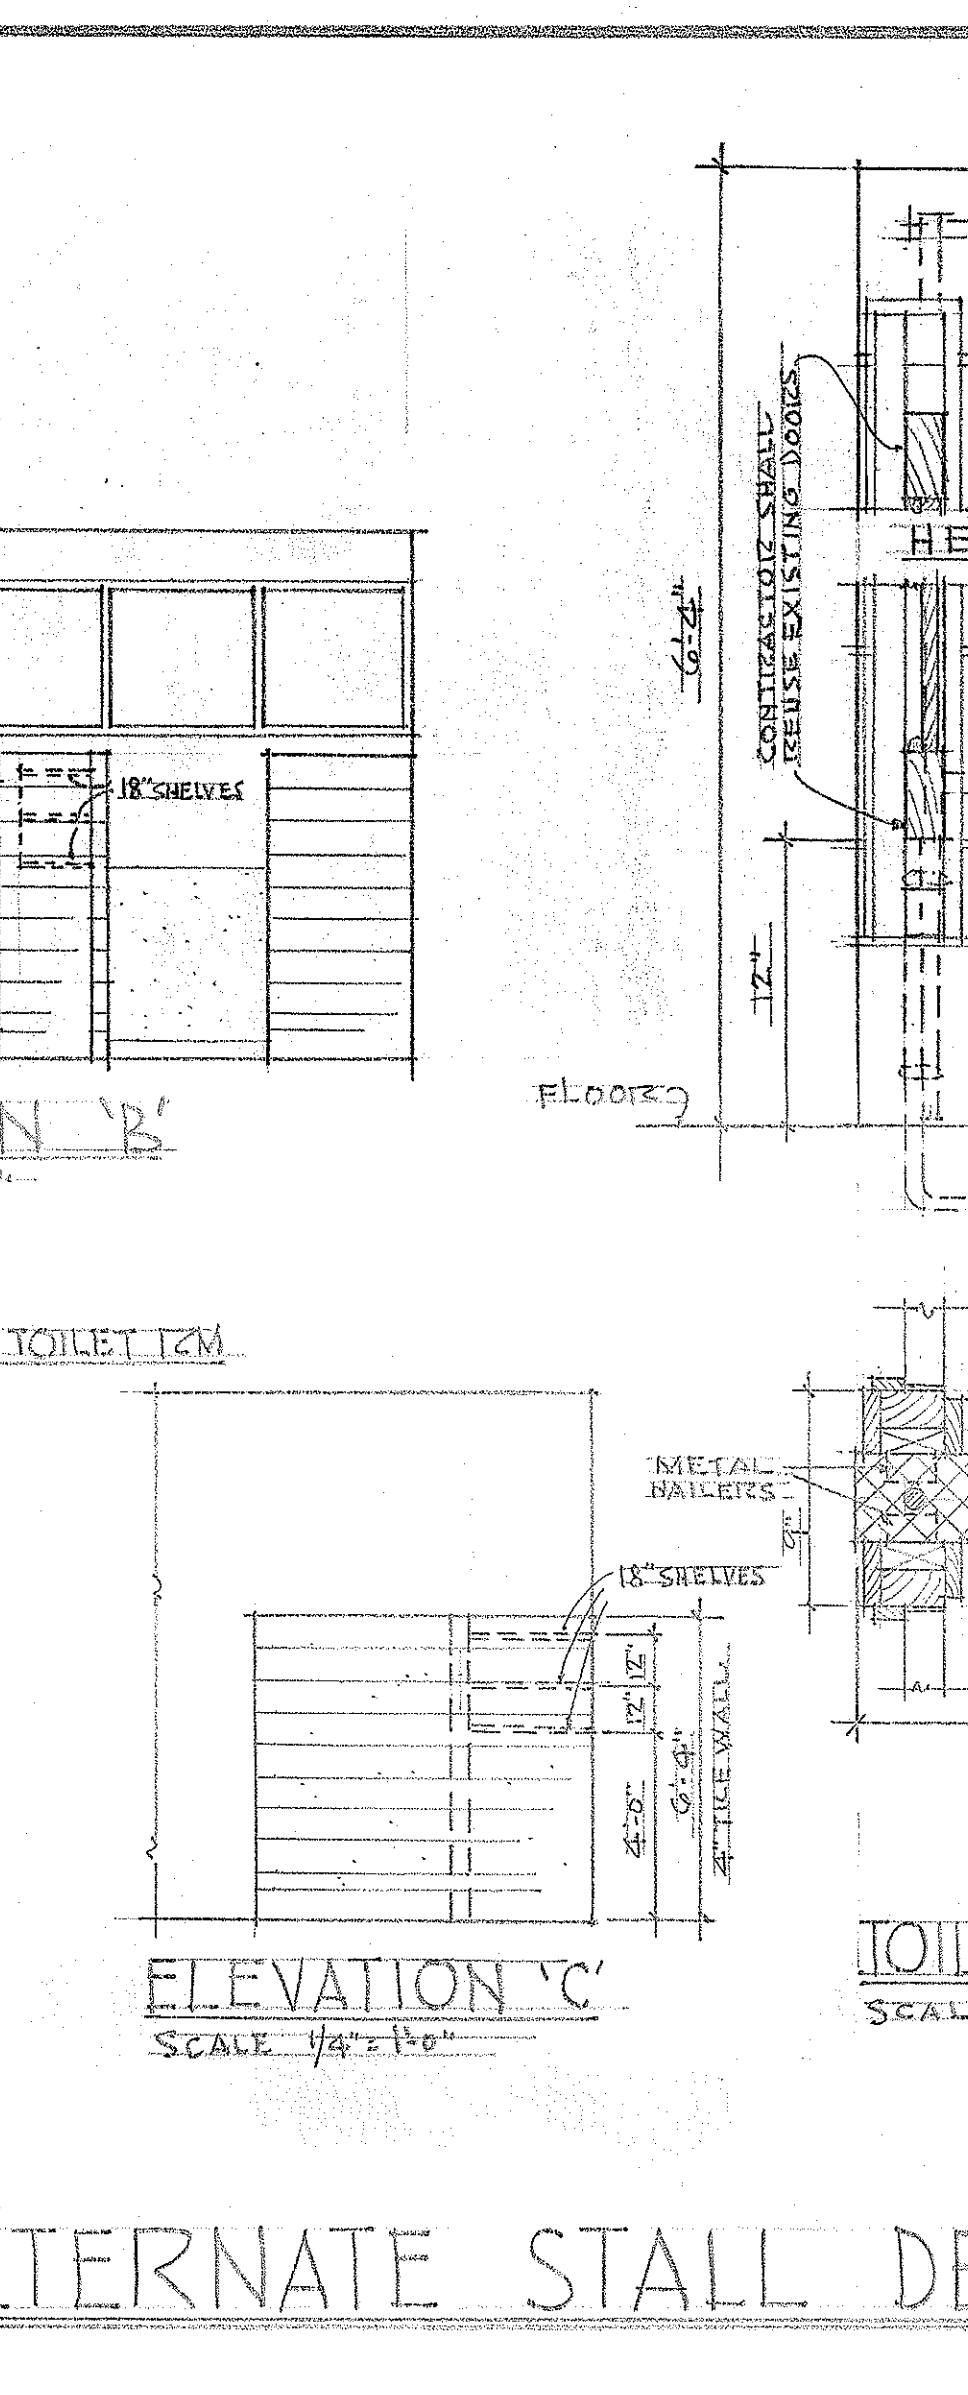
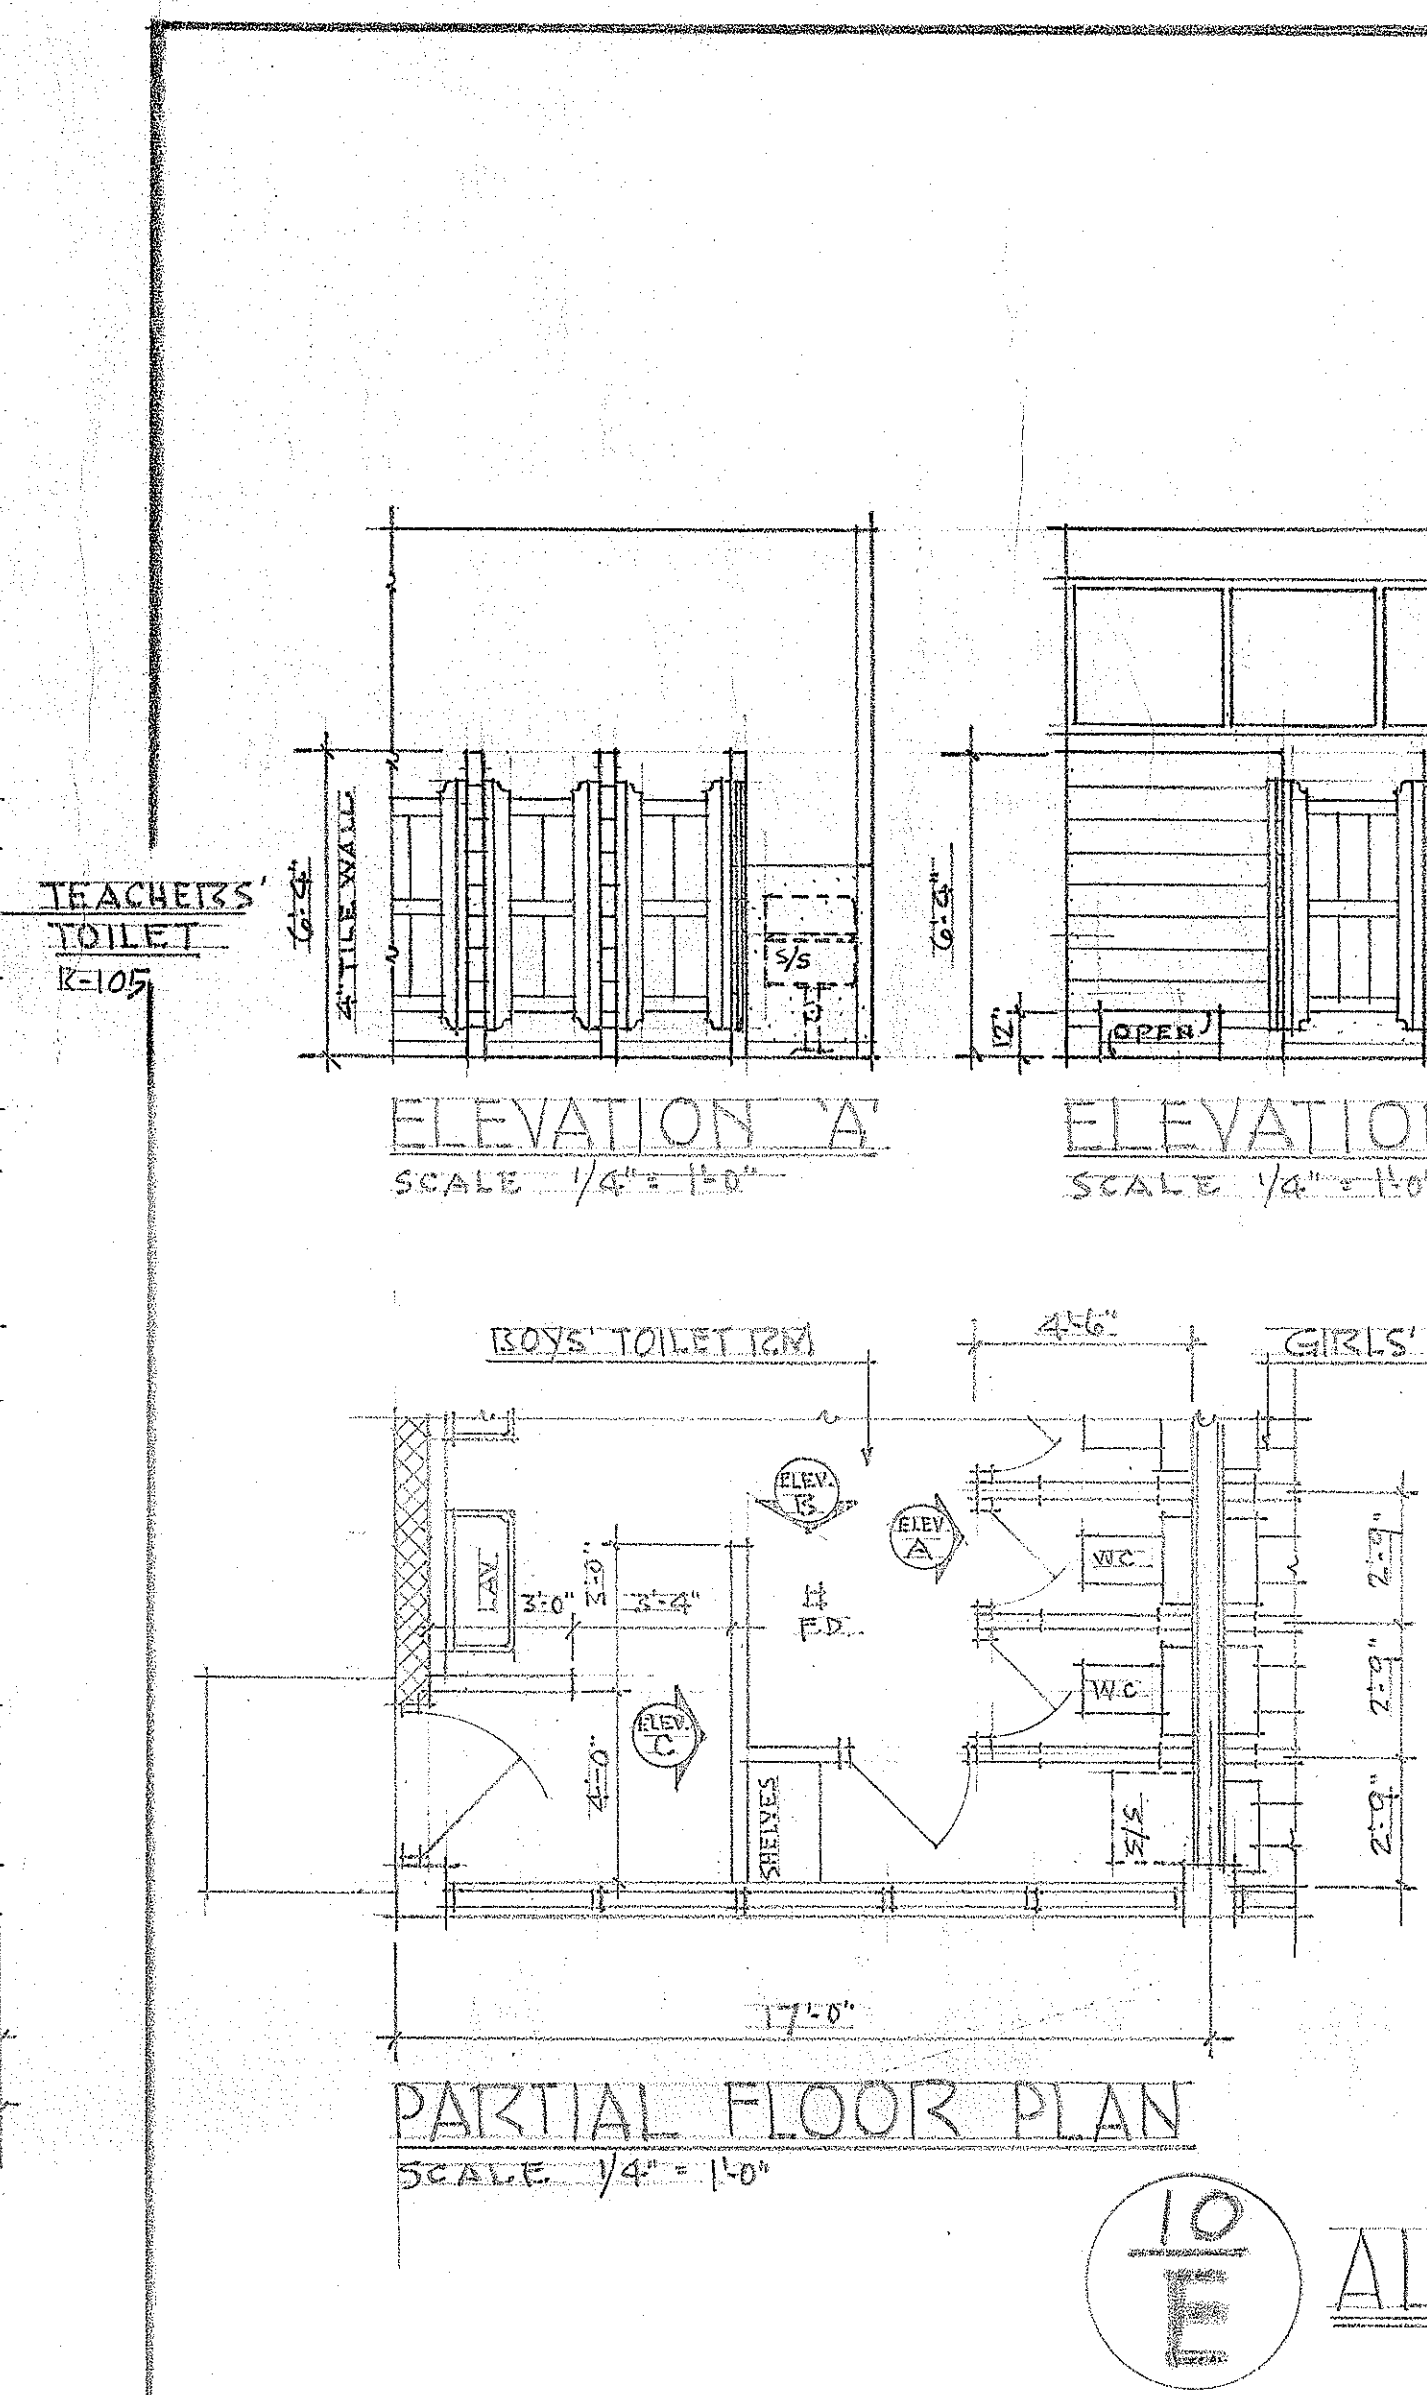
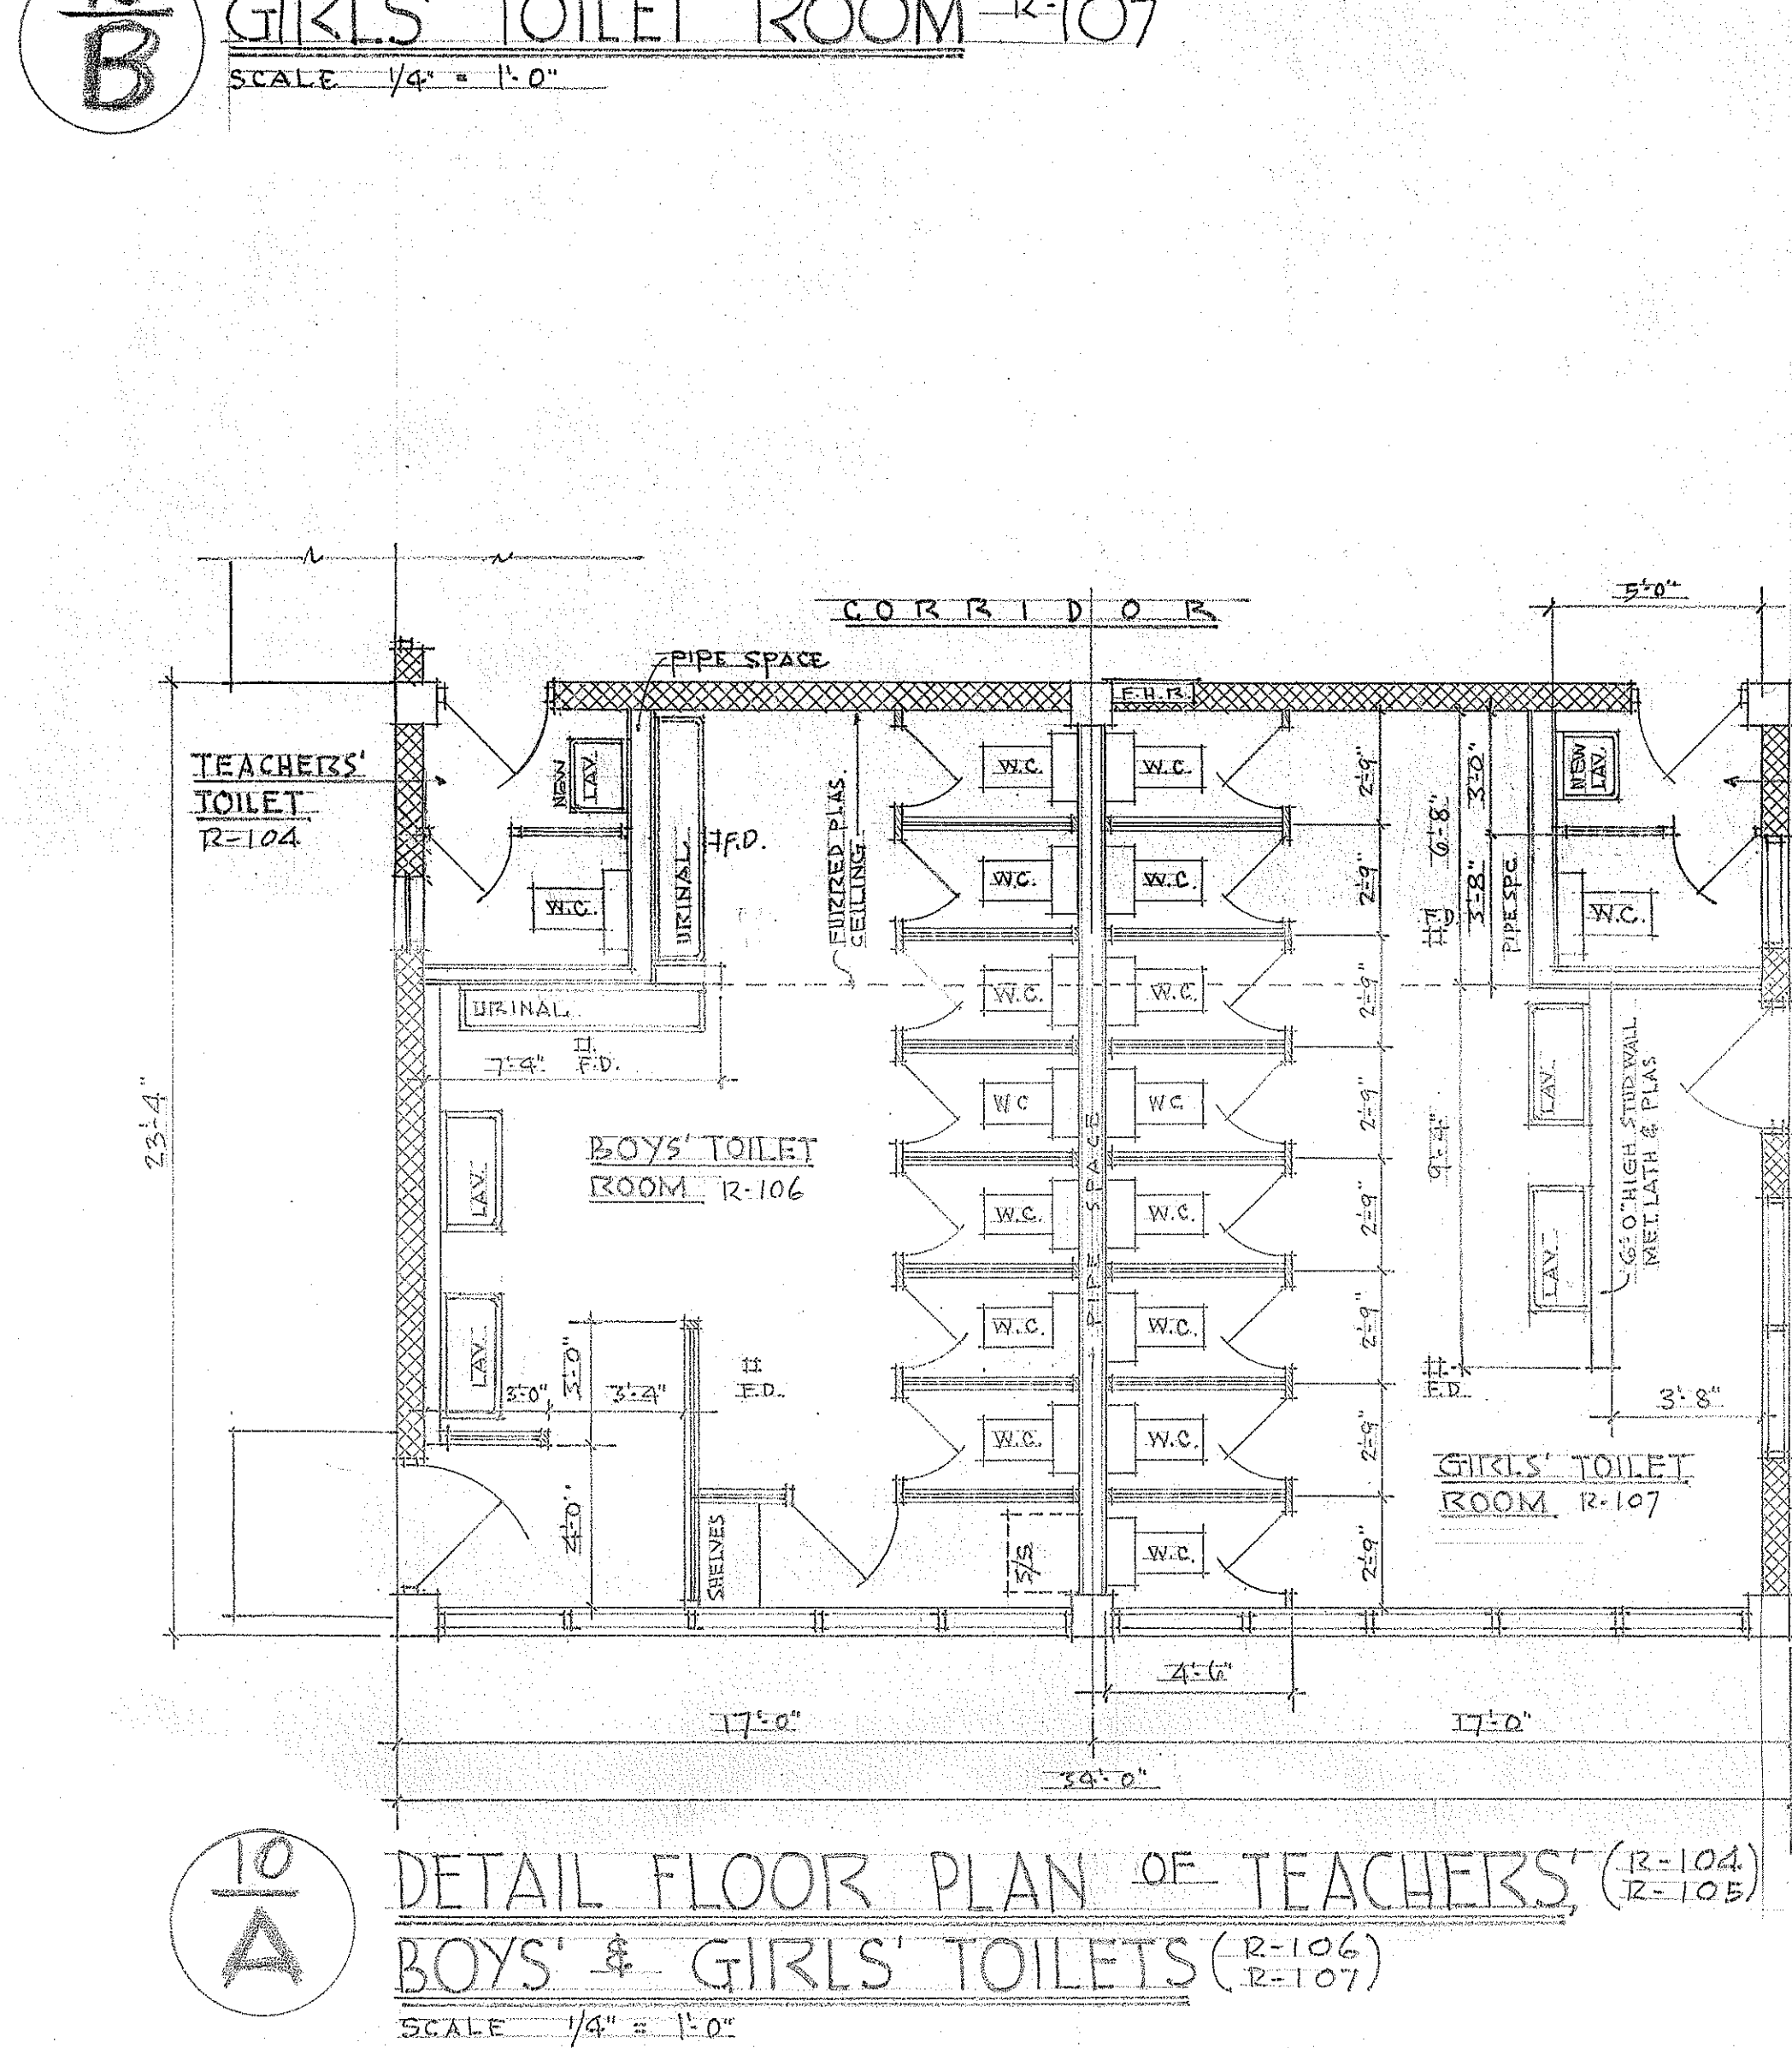
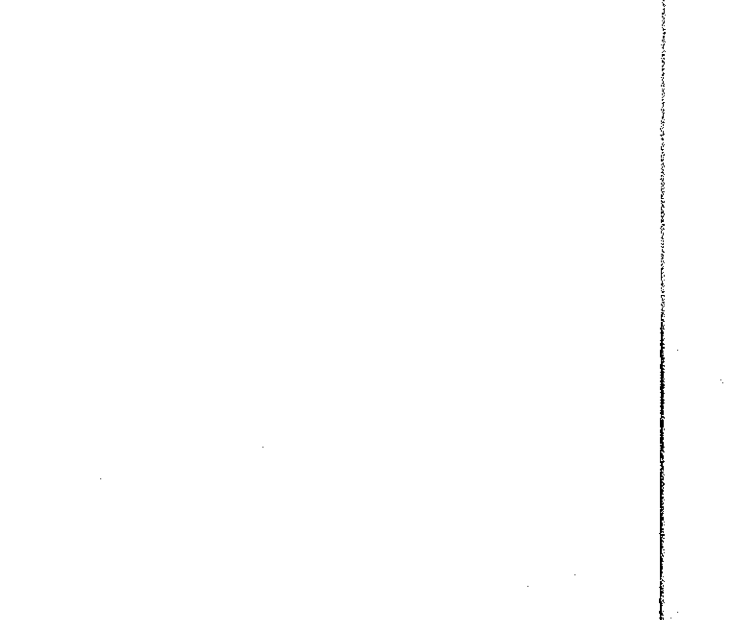
 
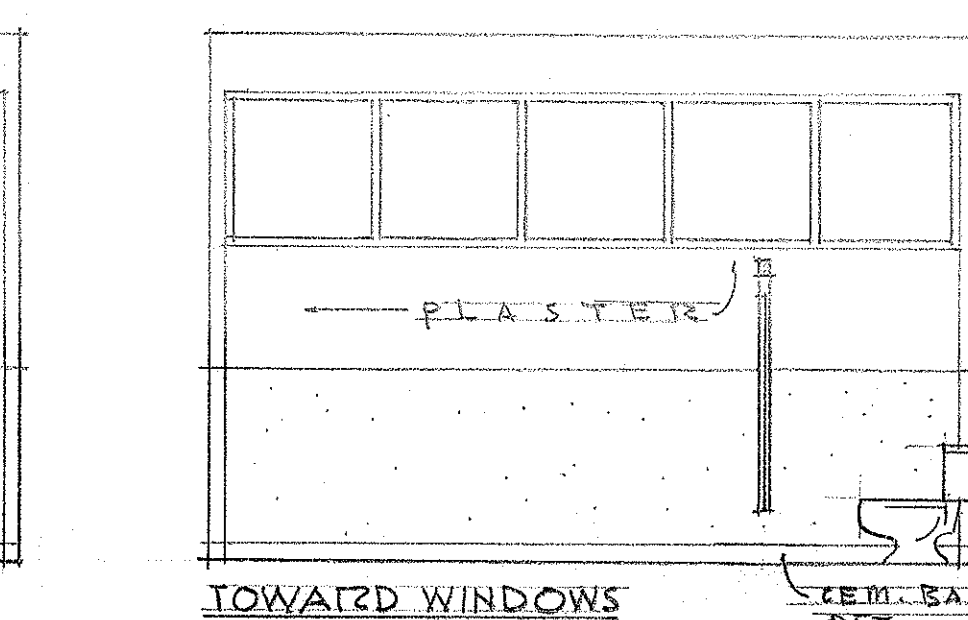
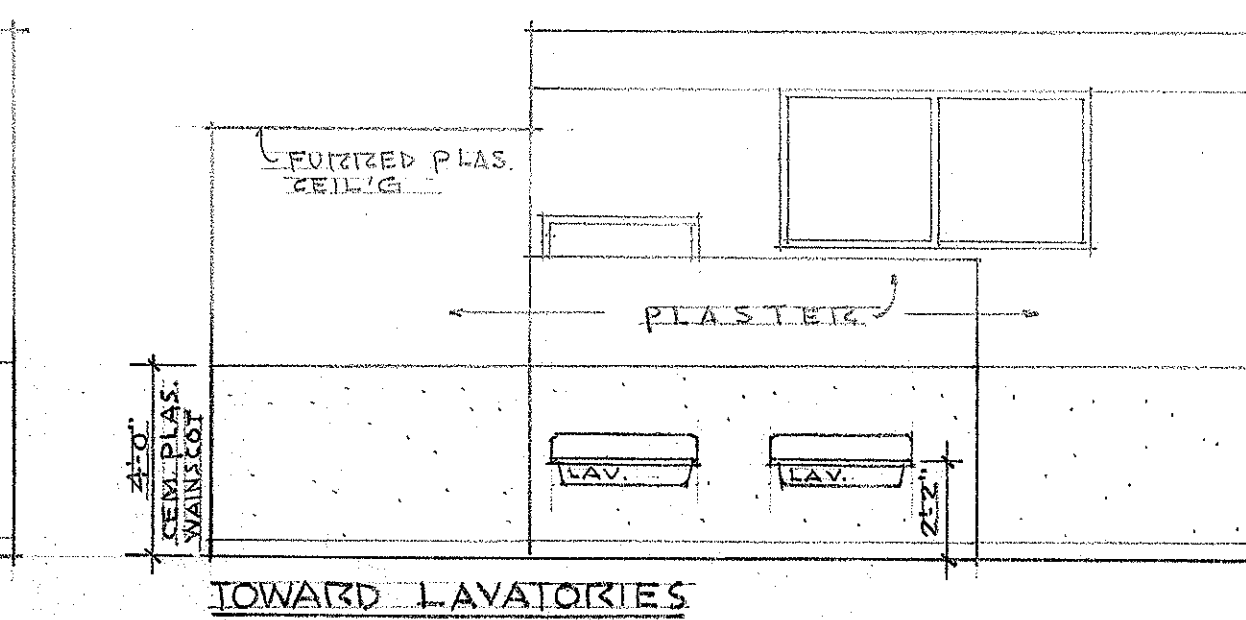
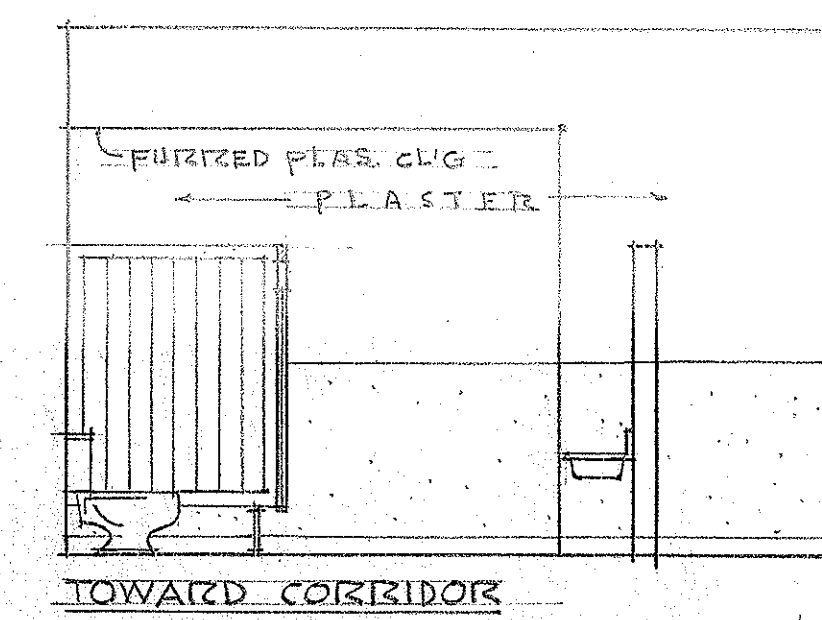
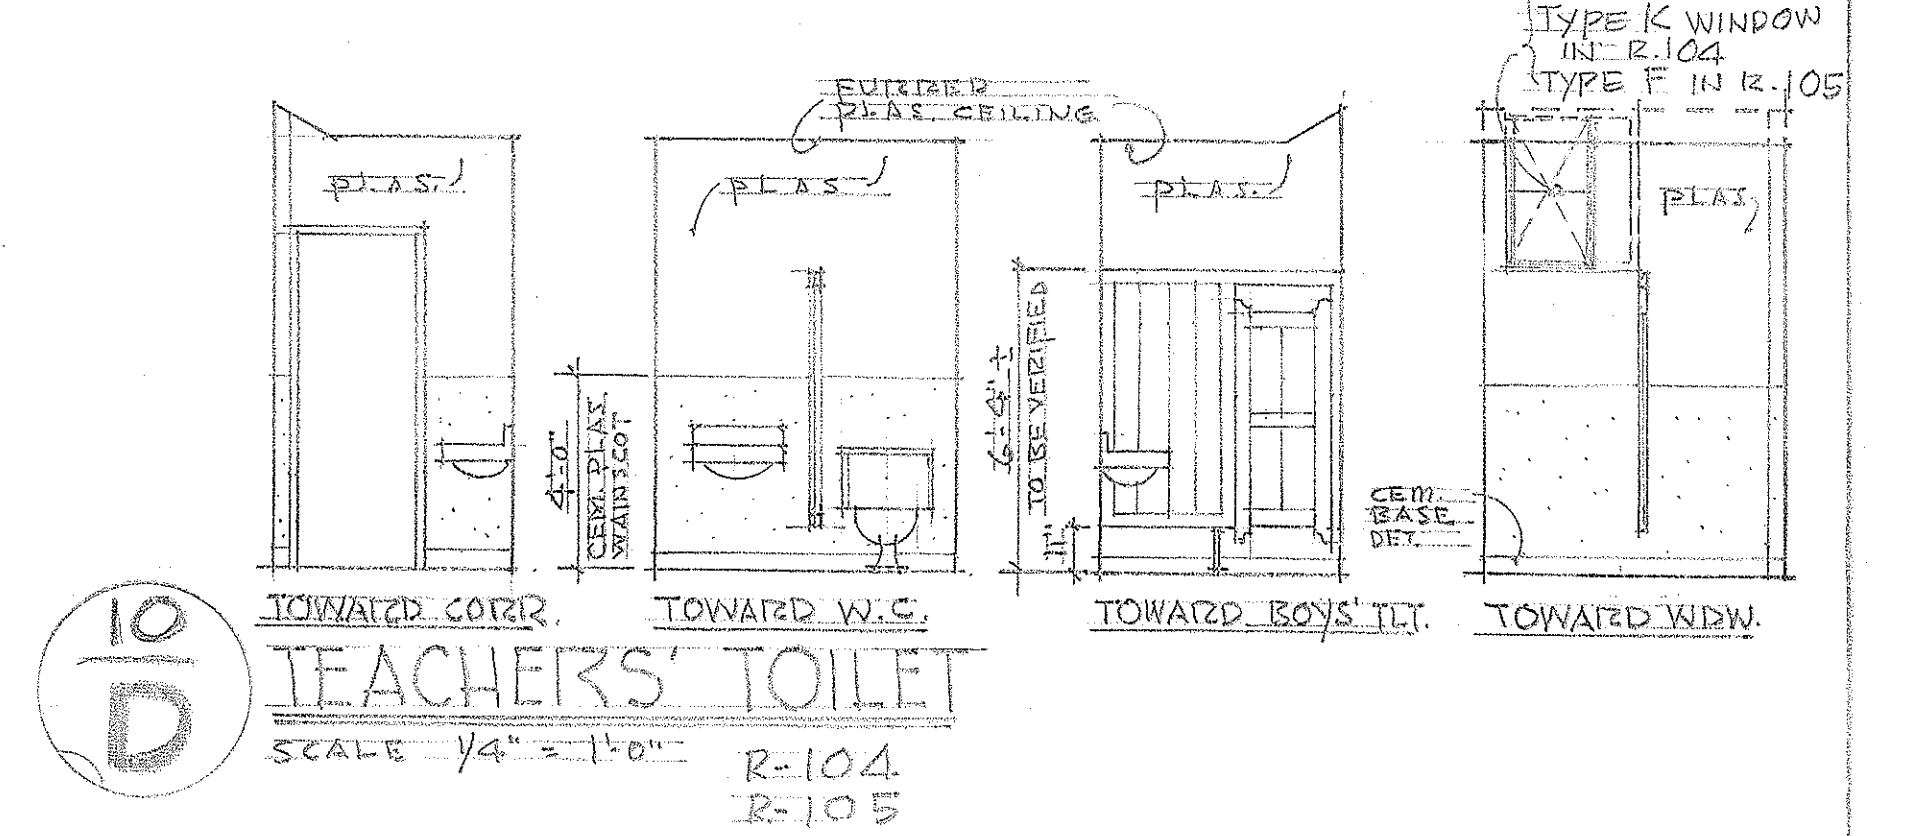
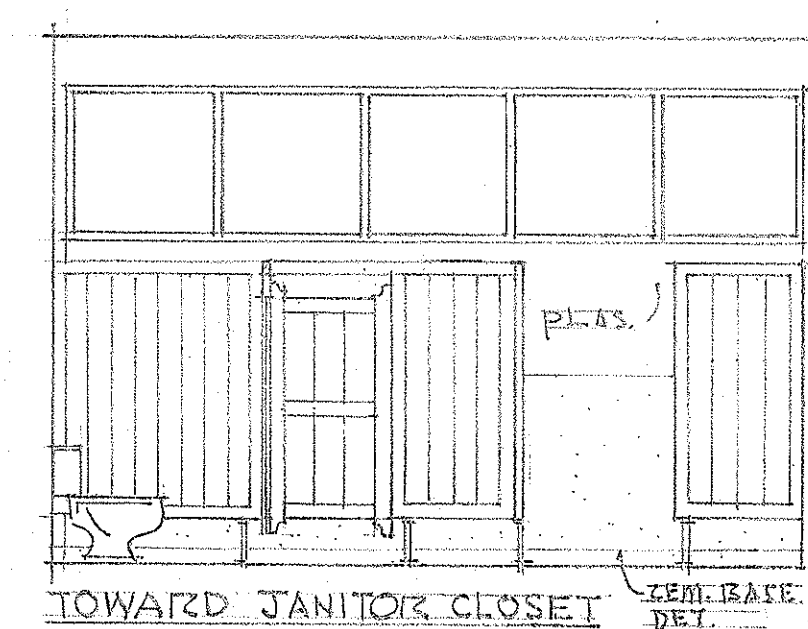
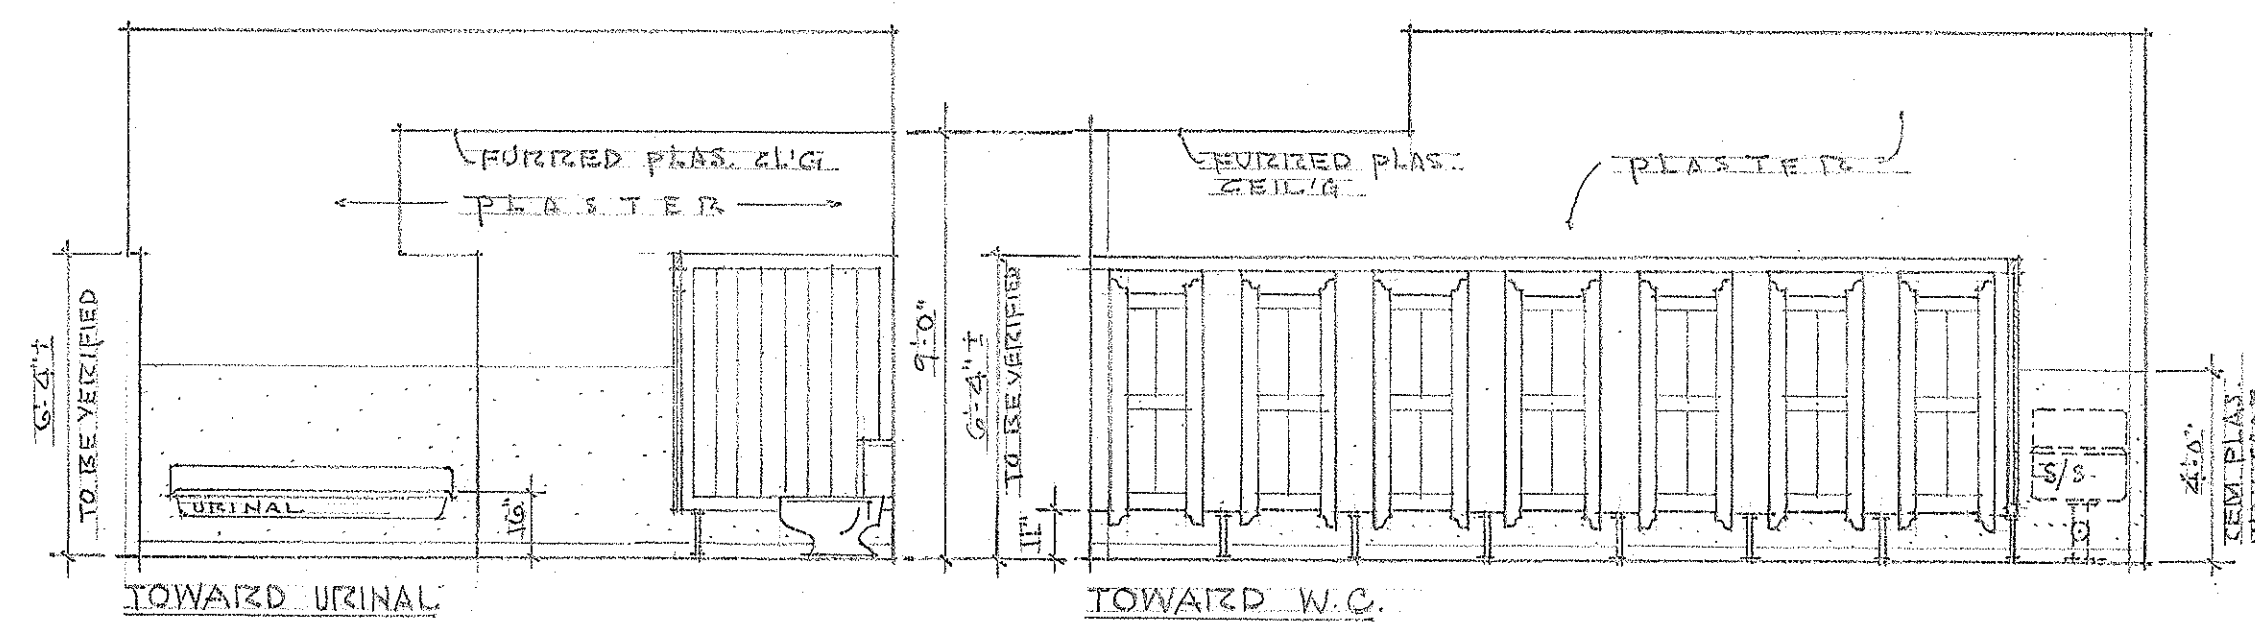


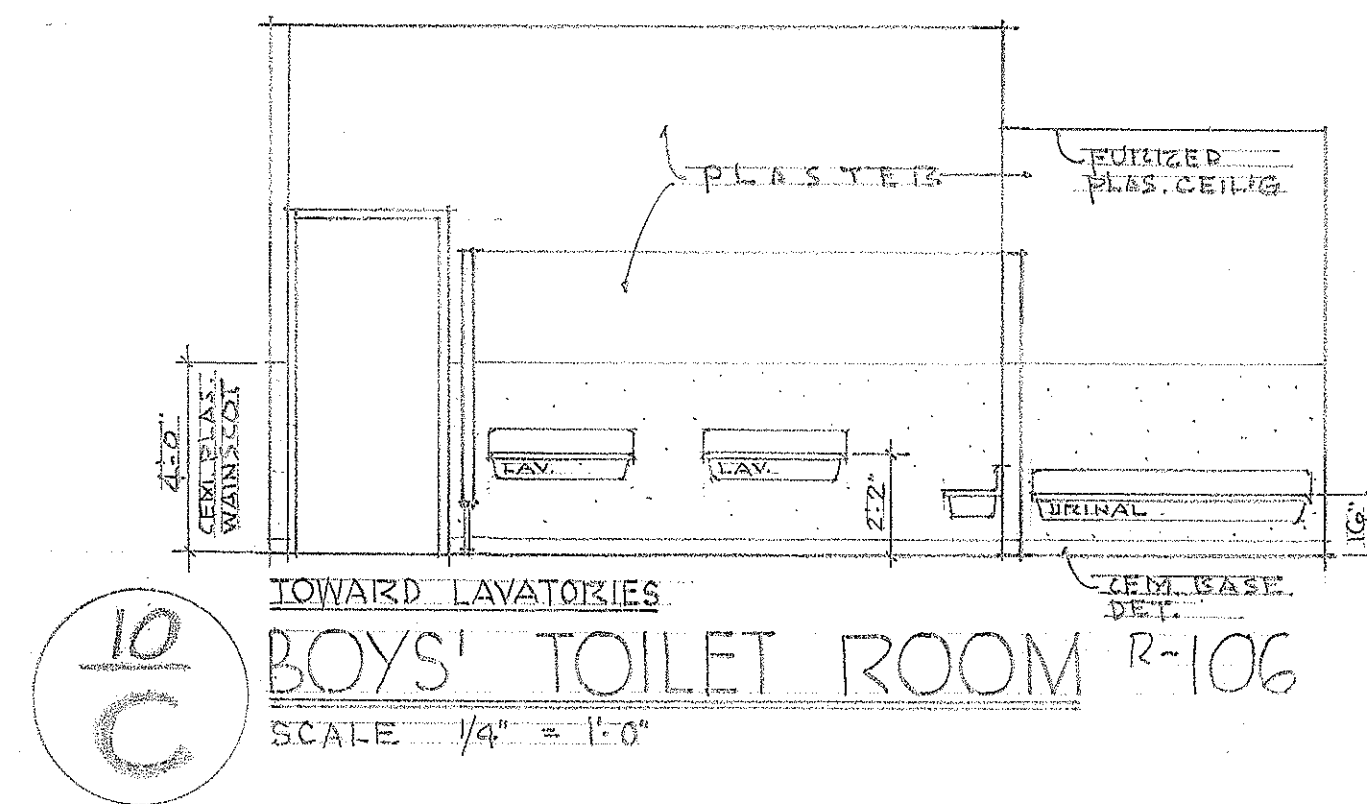

TERRITORIAL HIGHWAY DEPARTMENT
TERRITORY OF HAWAII
REHABILITATION OF CERTAIN EXIST'G. IMPROVEMENTS ON SCHOOL PREMISES OF HONPA HONGWANJI MISSION OF HAWAII
FORT ST. HONOLULU, T.H.
IN CONNECTION WITH NUUANU HIGHWAY PROJECT
NO. BU-061-1-(6)
DATE: JULY 1958
ROBERT T. KATSUNOSHI - ARCHITECT
REGO. FIGUINO - ENGINEER
SHEET 10