




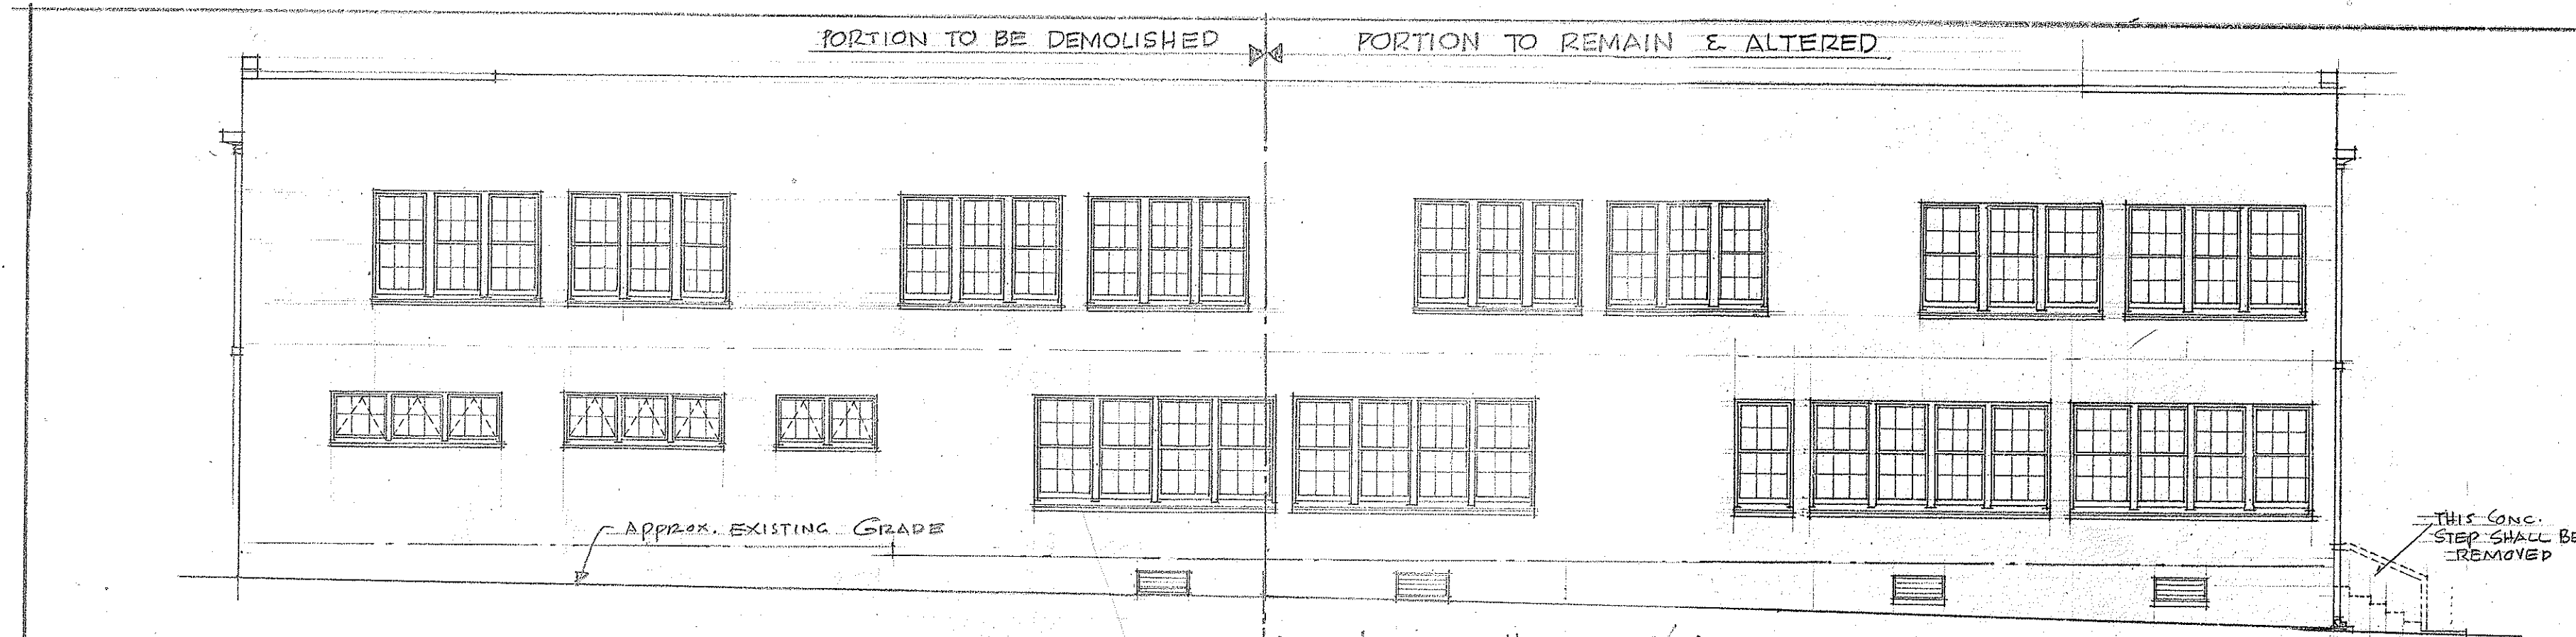


MAUKA ELEVATION SCALE: $\frac{1}{8}'' = 1'-0''$

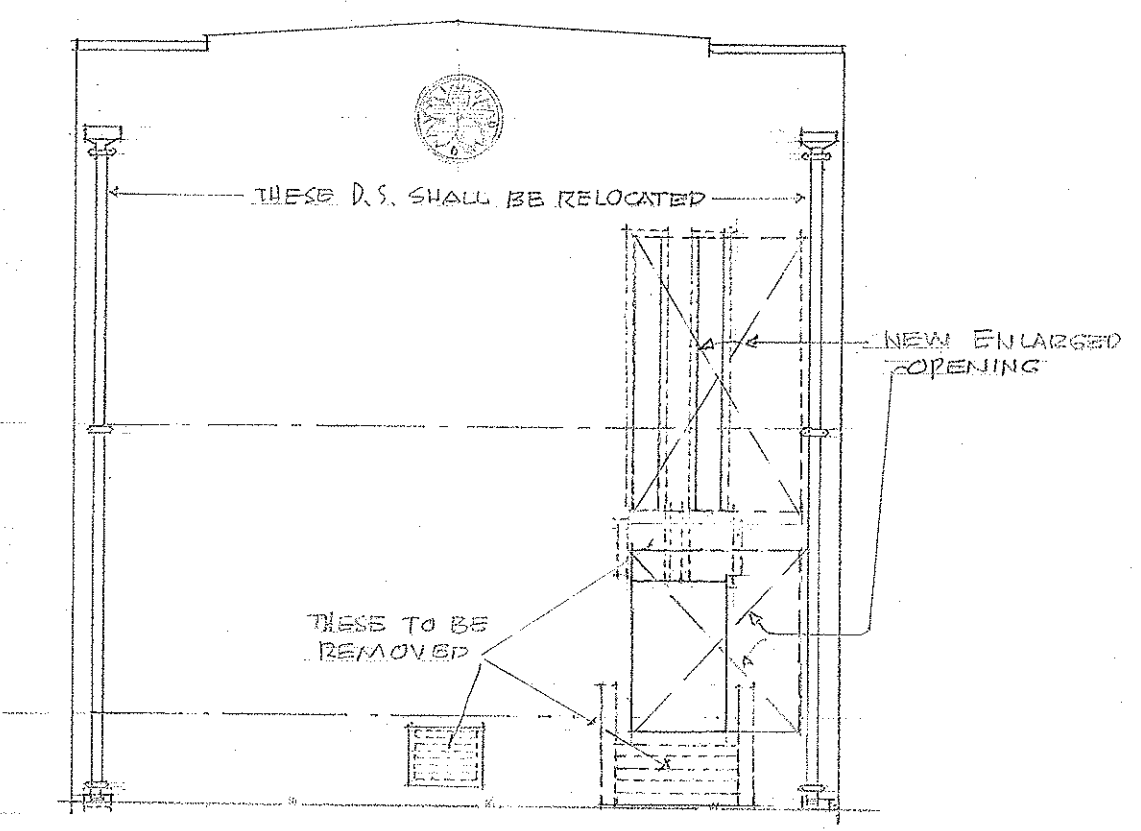


EWA ELEVATION SCALE: $\frac{1}{8}'' = 1'-0''$

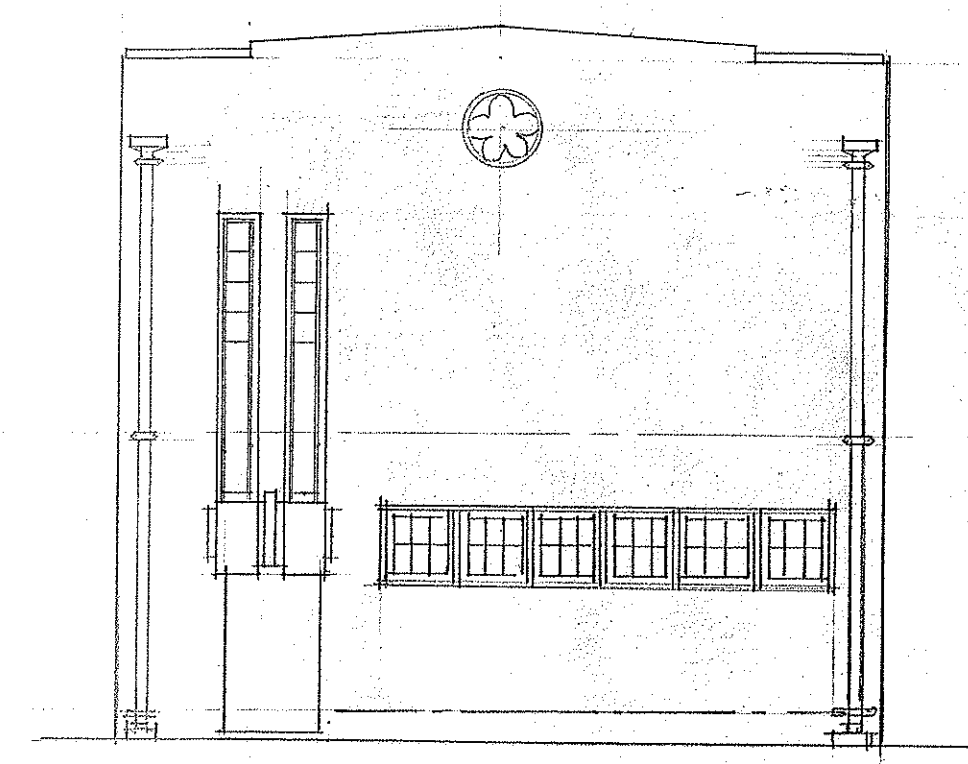


FORT ST. ELEVATION

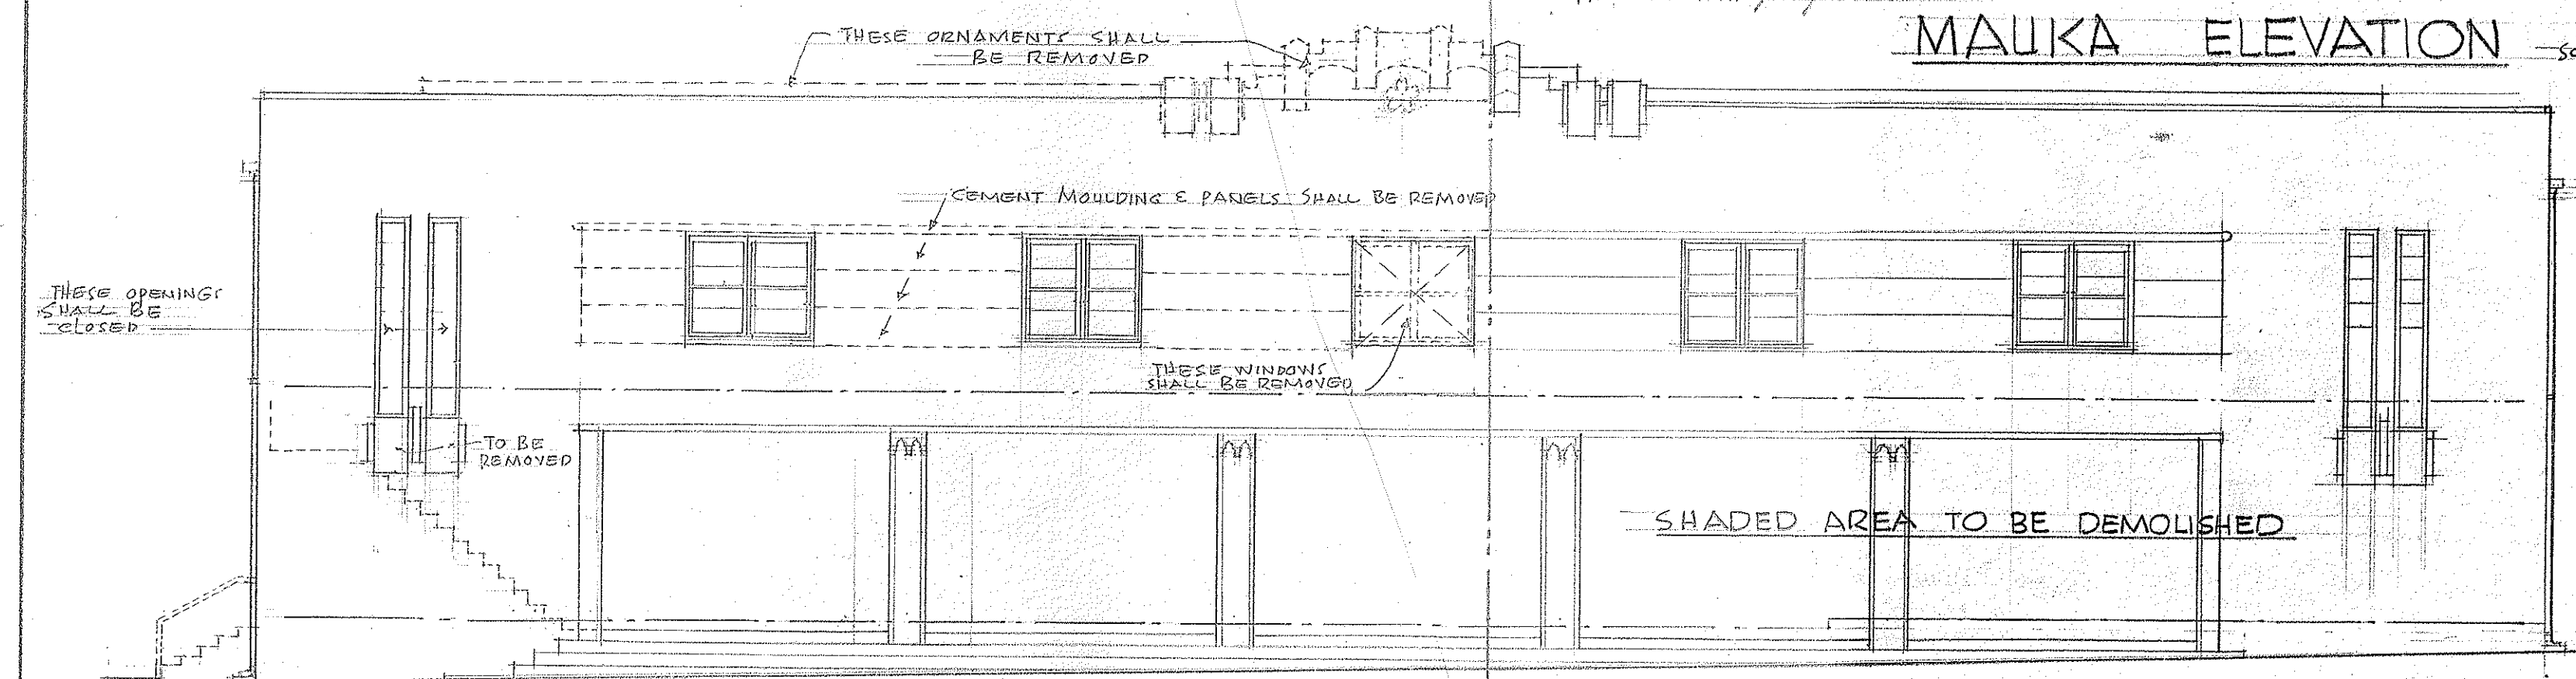


MAKAI ELEVATION SCALE: $\frac{1}{8}'' = 1'-0''$

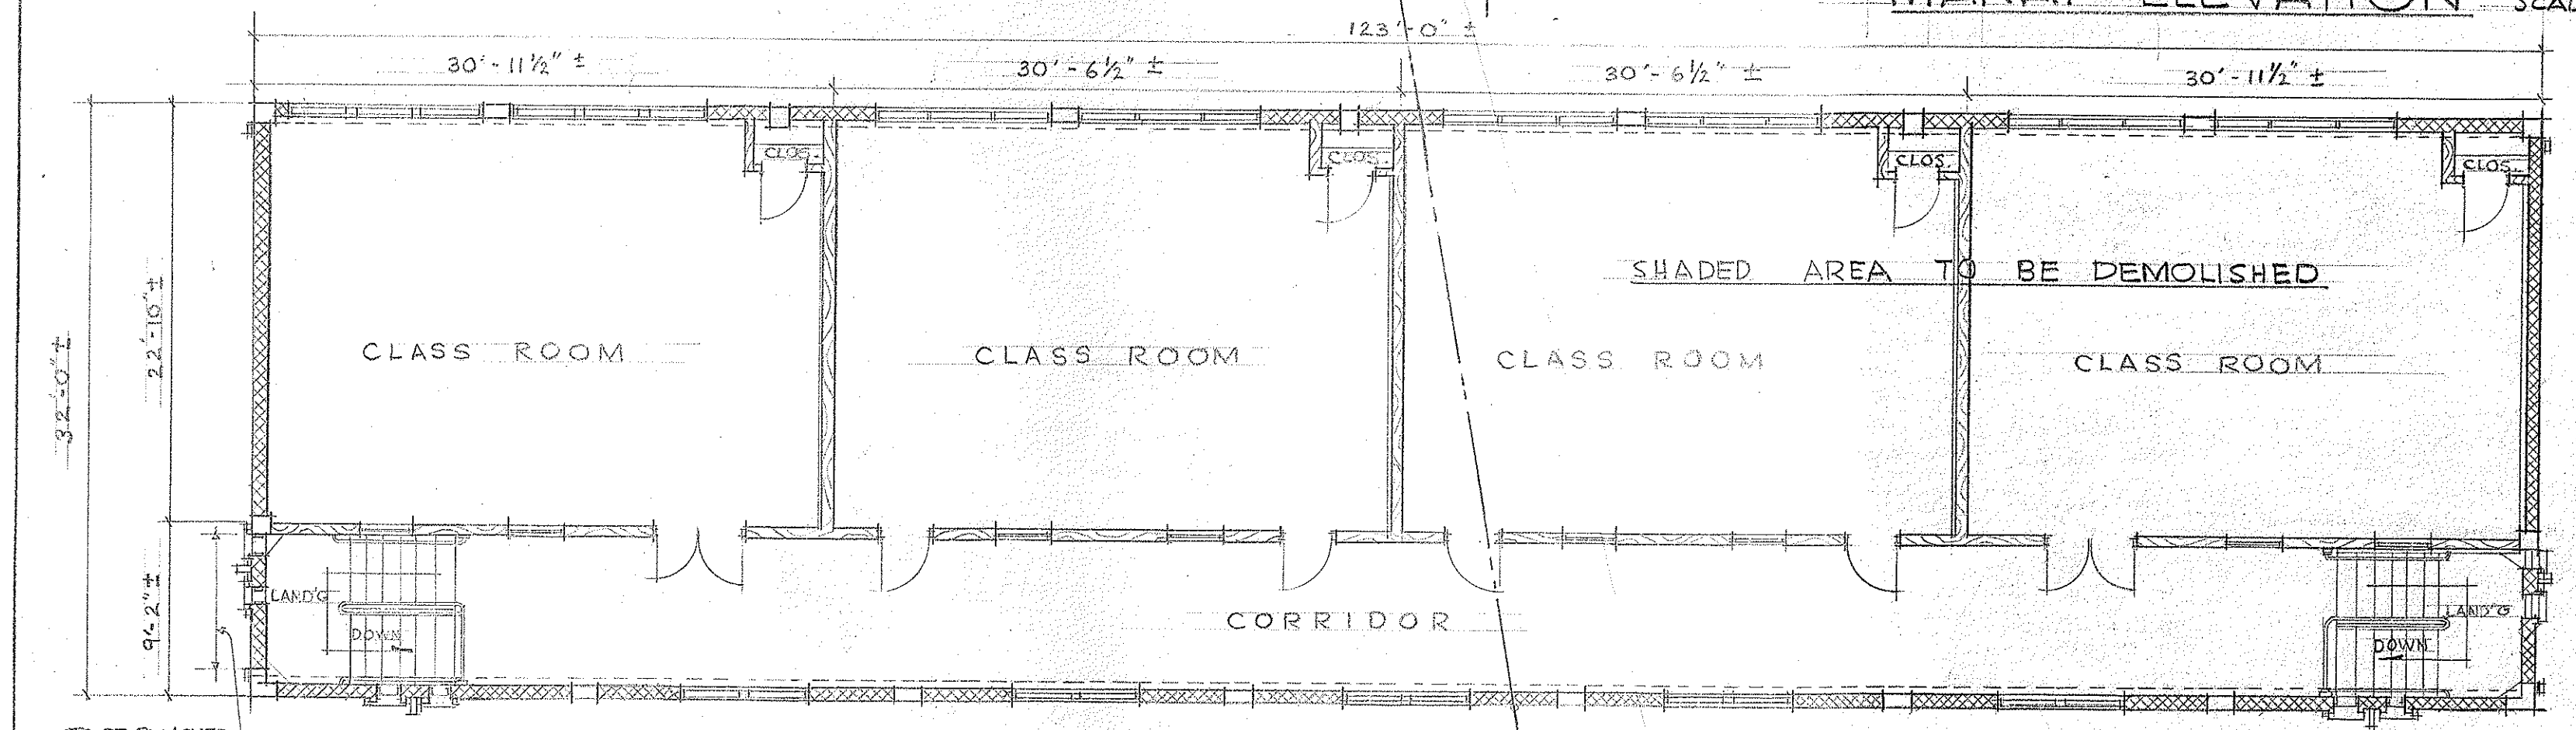

SECOND FLOOR PLAN SCALE: $\frac{1}{8}'' = 1'-0''$

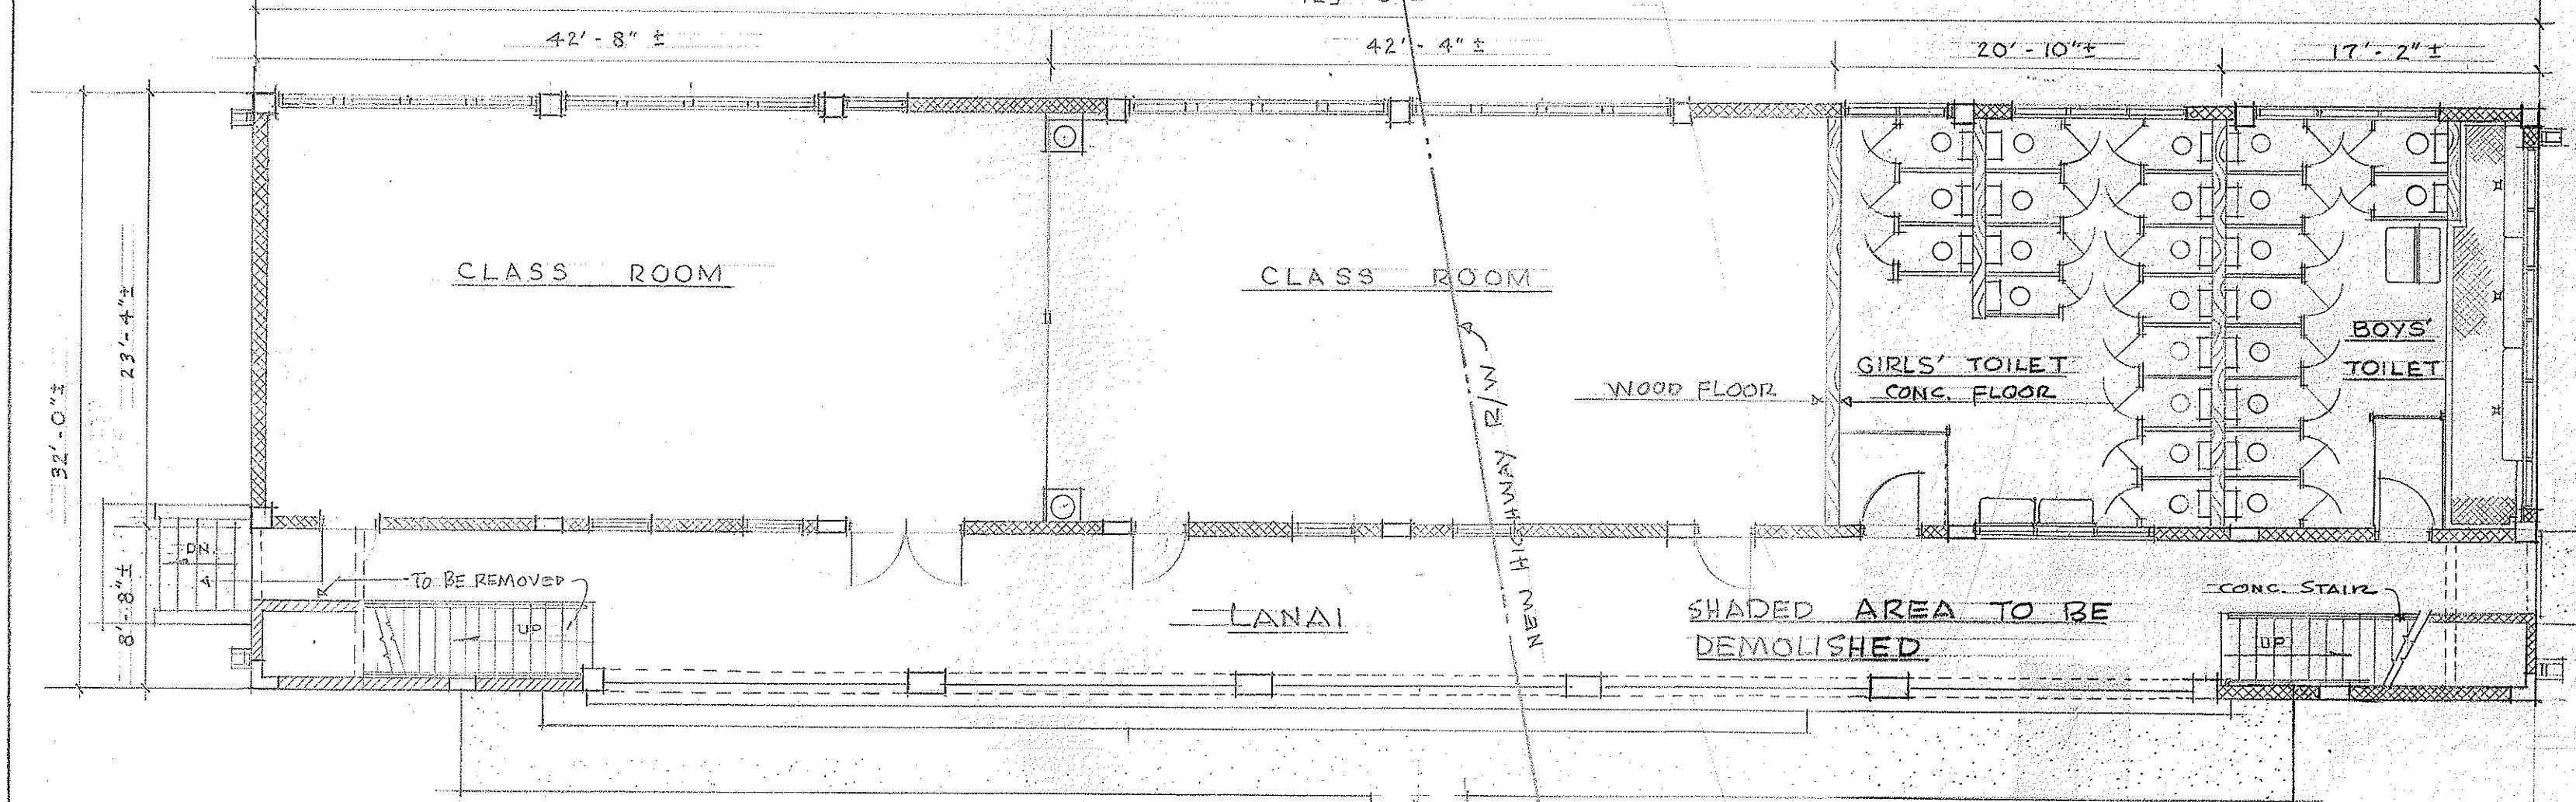

FIRST FLOOR PLAN SCALE: $\frac{1}{8}'' = 1'-0''$

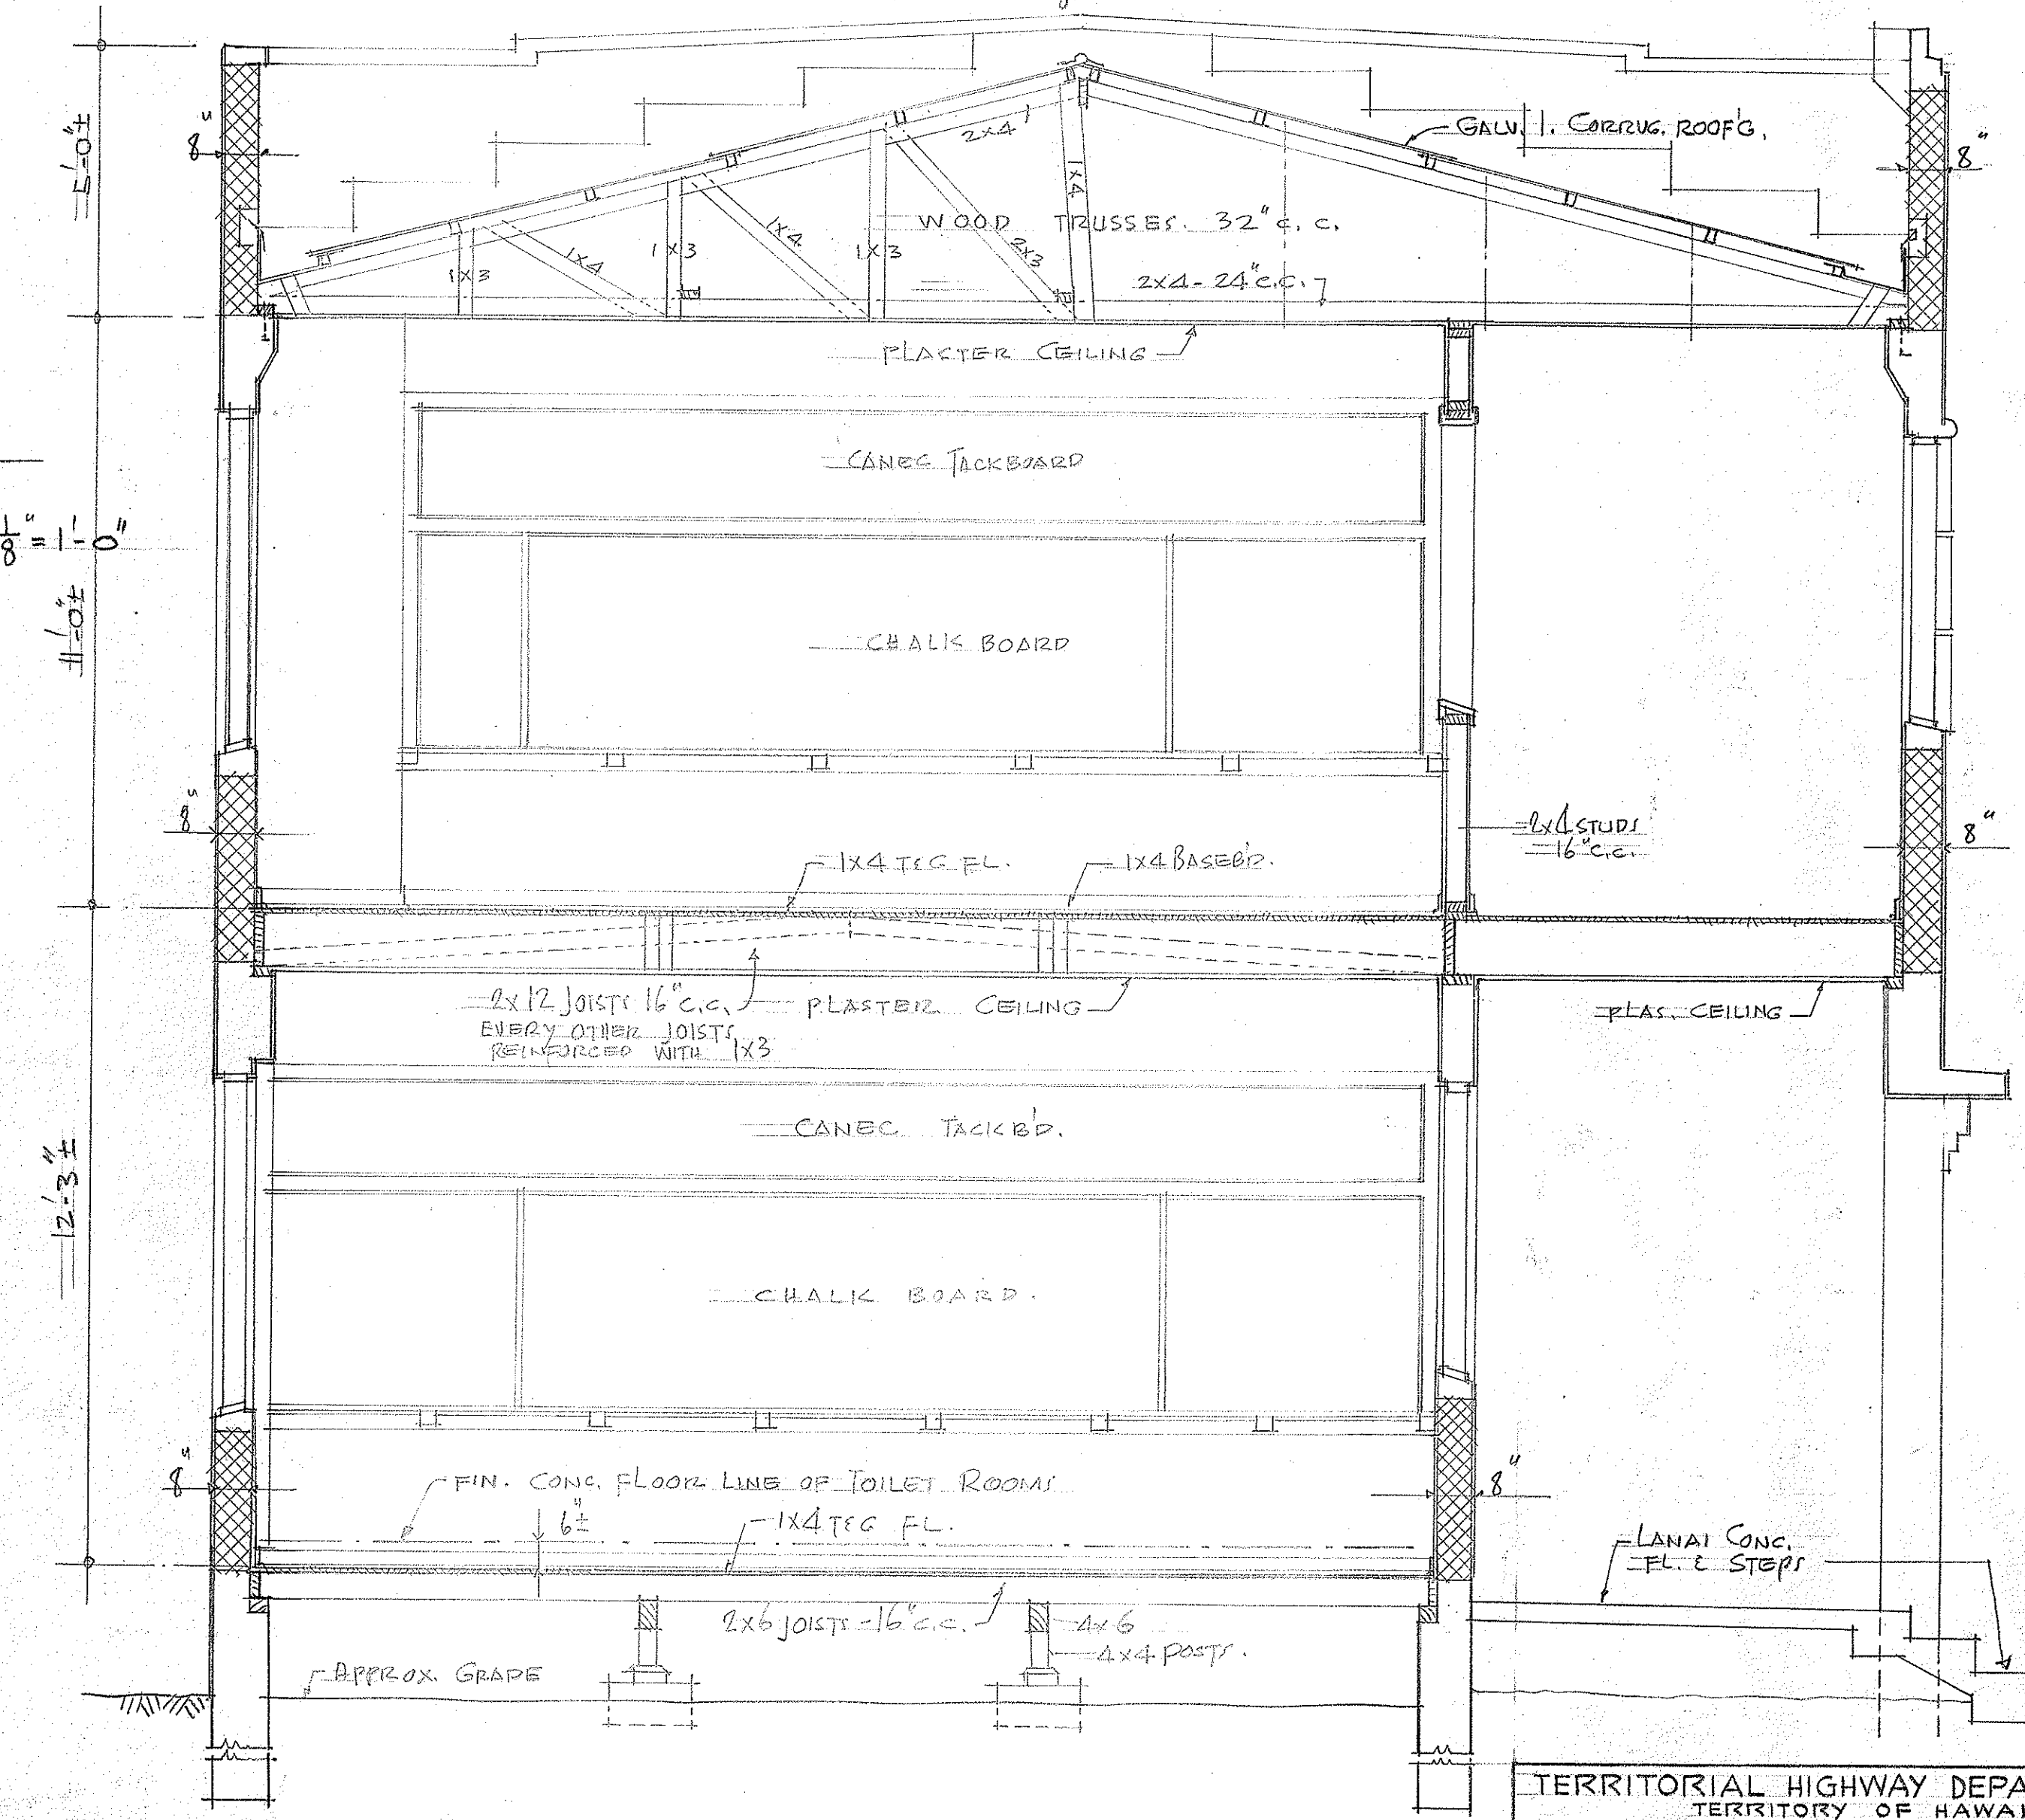

TYPICAL CROSS SECTION SCALE: $\frac{3}{8}'' = 1'-0''$

NOTE
CONTRACTOR SHALL VERIFY
WORK WHERE NECESSARY
PORTION OF BUILDING TO BE DEMOLISHED SHOWN SHADED.

EXISTING WORK & PORTION
TO BE REMOVED & DEMOLISHED

TERRITORIAL HIGHWAY DEPARTMENT TERRITORY OF HAWAII			
REHABILITATION OF CERTAIN EXISTG. IMPROVEMENTS ON SCHOOL PREMISES OF HONPA HONGWANJI MISSION OF HAWAII			
FORT ST. HONOLULU, T.H.			
IN CONNECTION WITH NUUANU HIGHWAY PROJECT			
NO. BU-OG1-1-(6)			
DATE JULY 1958	ROBERT T. KATSUYOSHI - ARCHITECT HEGO FUCHINO - ENGINEER 218 N. QUEEN ST. HONOLULU 17, T.H.	SHEET 4 OF 18 SHTS	

B 814 (6) (1) . 5

EXISTING & DEMOLITION
WORK ④