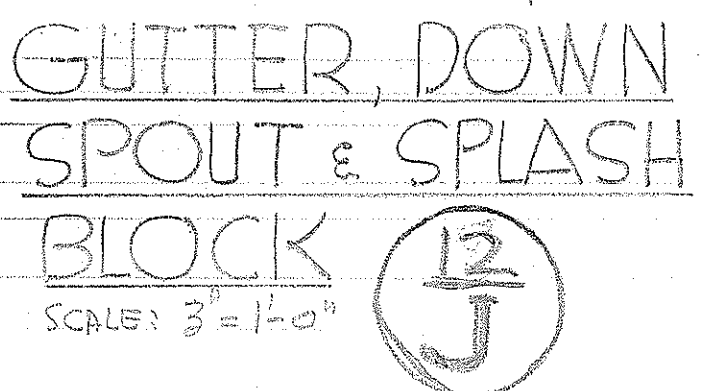
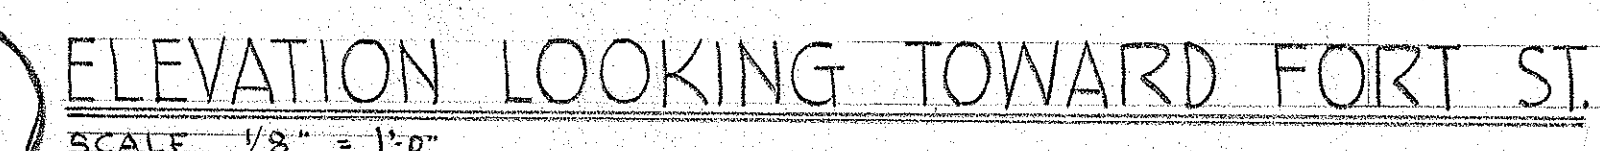
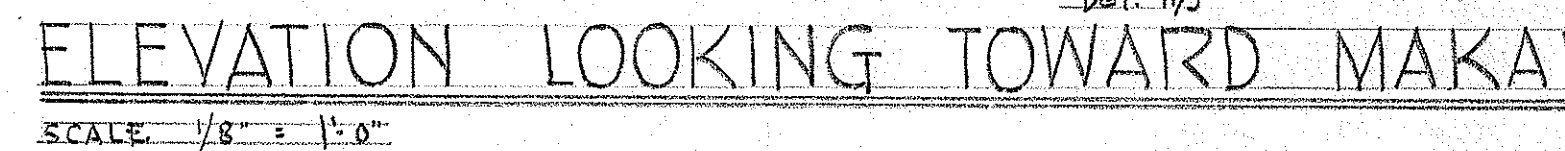
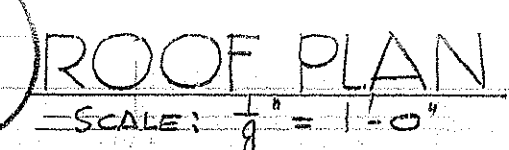
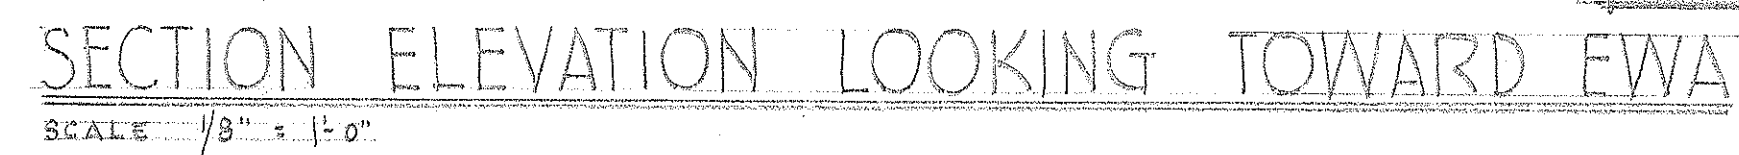


SCALE $1/8" = 1'-0"$

TERRITORIAL HIGHWAY DEPARTMENT TERRITORY OF HAWAII.		
REHABILITATION OF CERTAIN EXISTG. IMPROVEMENTS ON SCHOOL PREMISES OF HONPA HONGWANJI MISSION OF HAWAII FORT ST HONOLULU, T.H		
IN CONNECTION WITH NUUANU HIGHWAY PROJECT No BD - 064 - 1 (6)		
DATE JULY 1953	ROBERT T. KATSUYOSHI-ARCHT MEGO FUJINO - ENGINEER 213 N. QUEEN ST HONOLULU 17TH	SHEET 112 OF 18 SHTS