




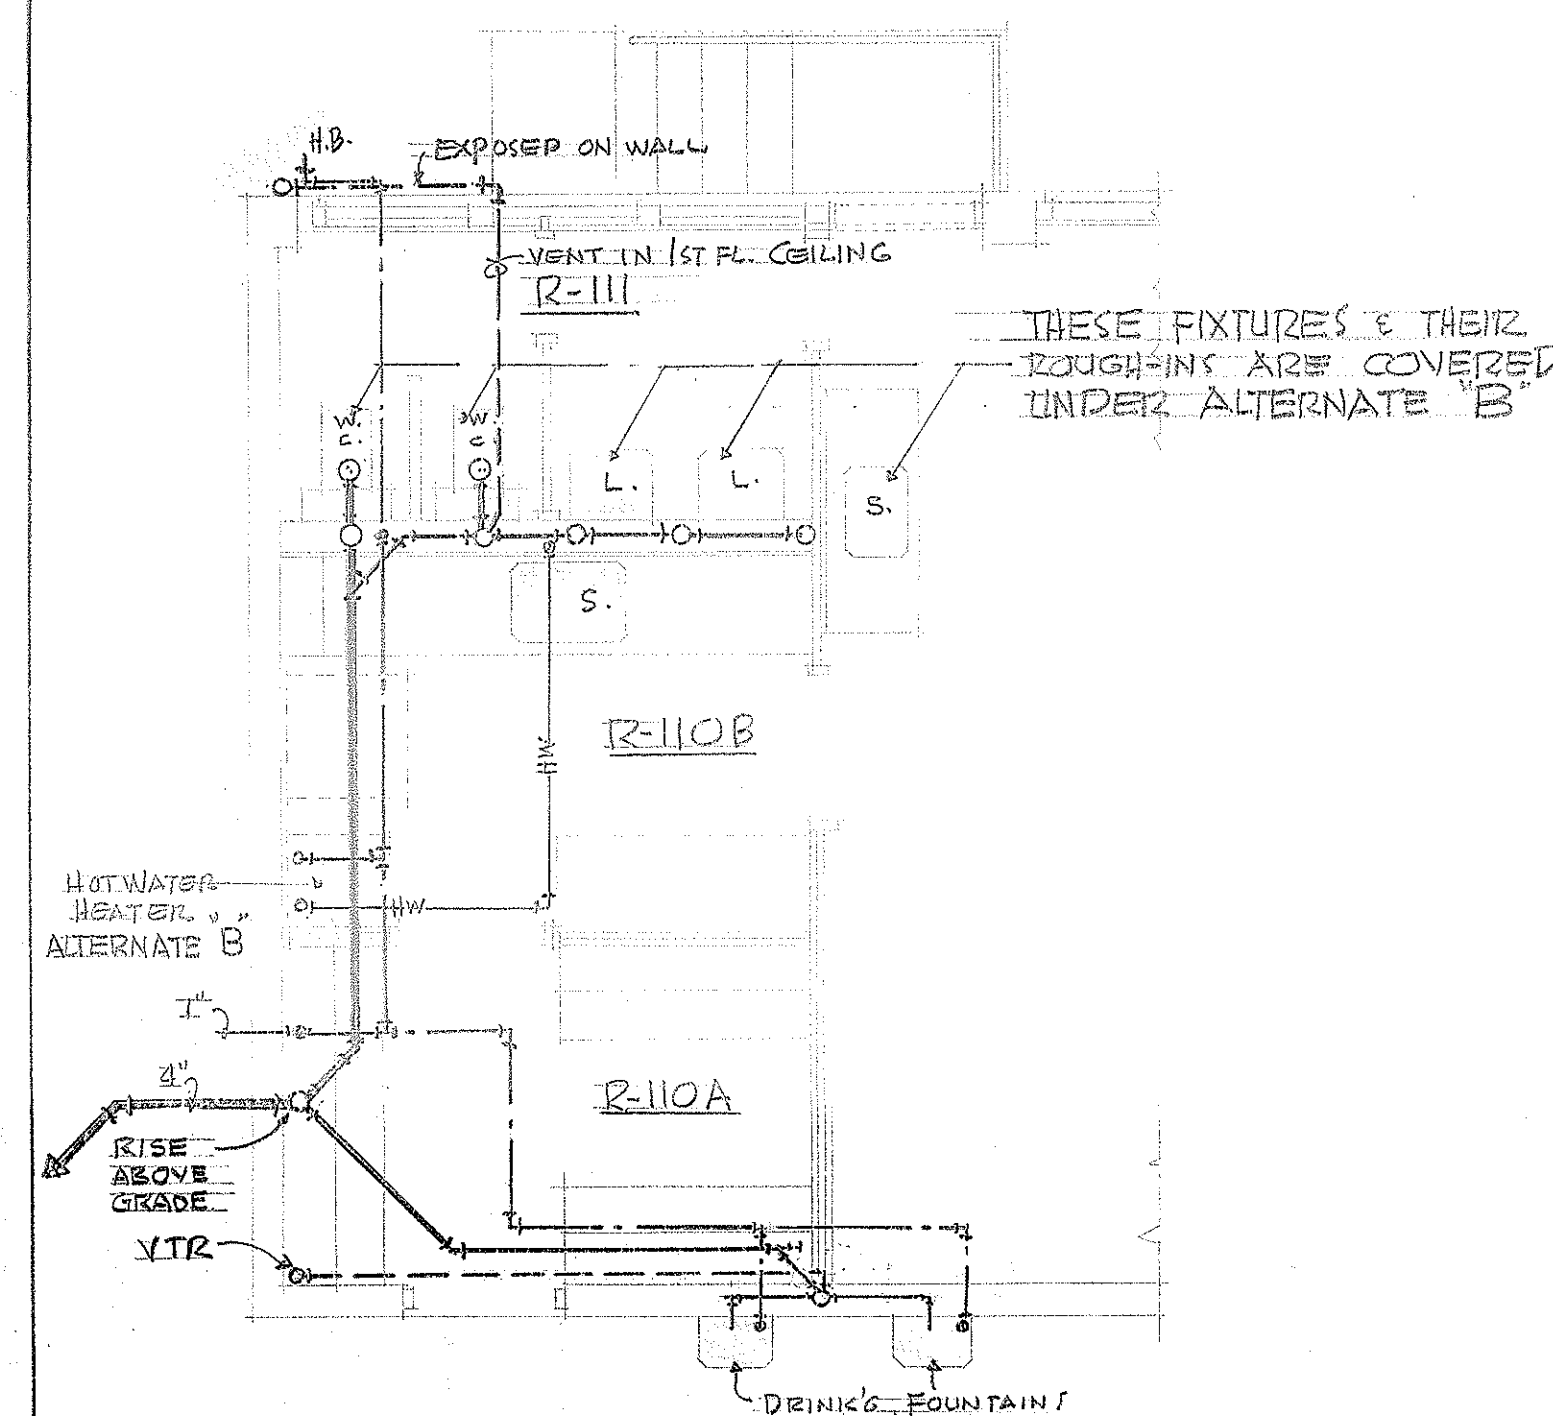


NEW PLUMBING LAYOUT
IN EXISTING BUILDING
SCALE: $\frac{1}{4}'' = 1'-0''$

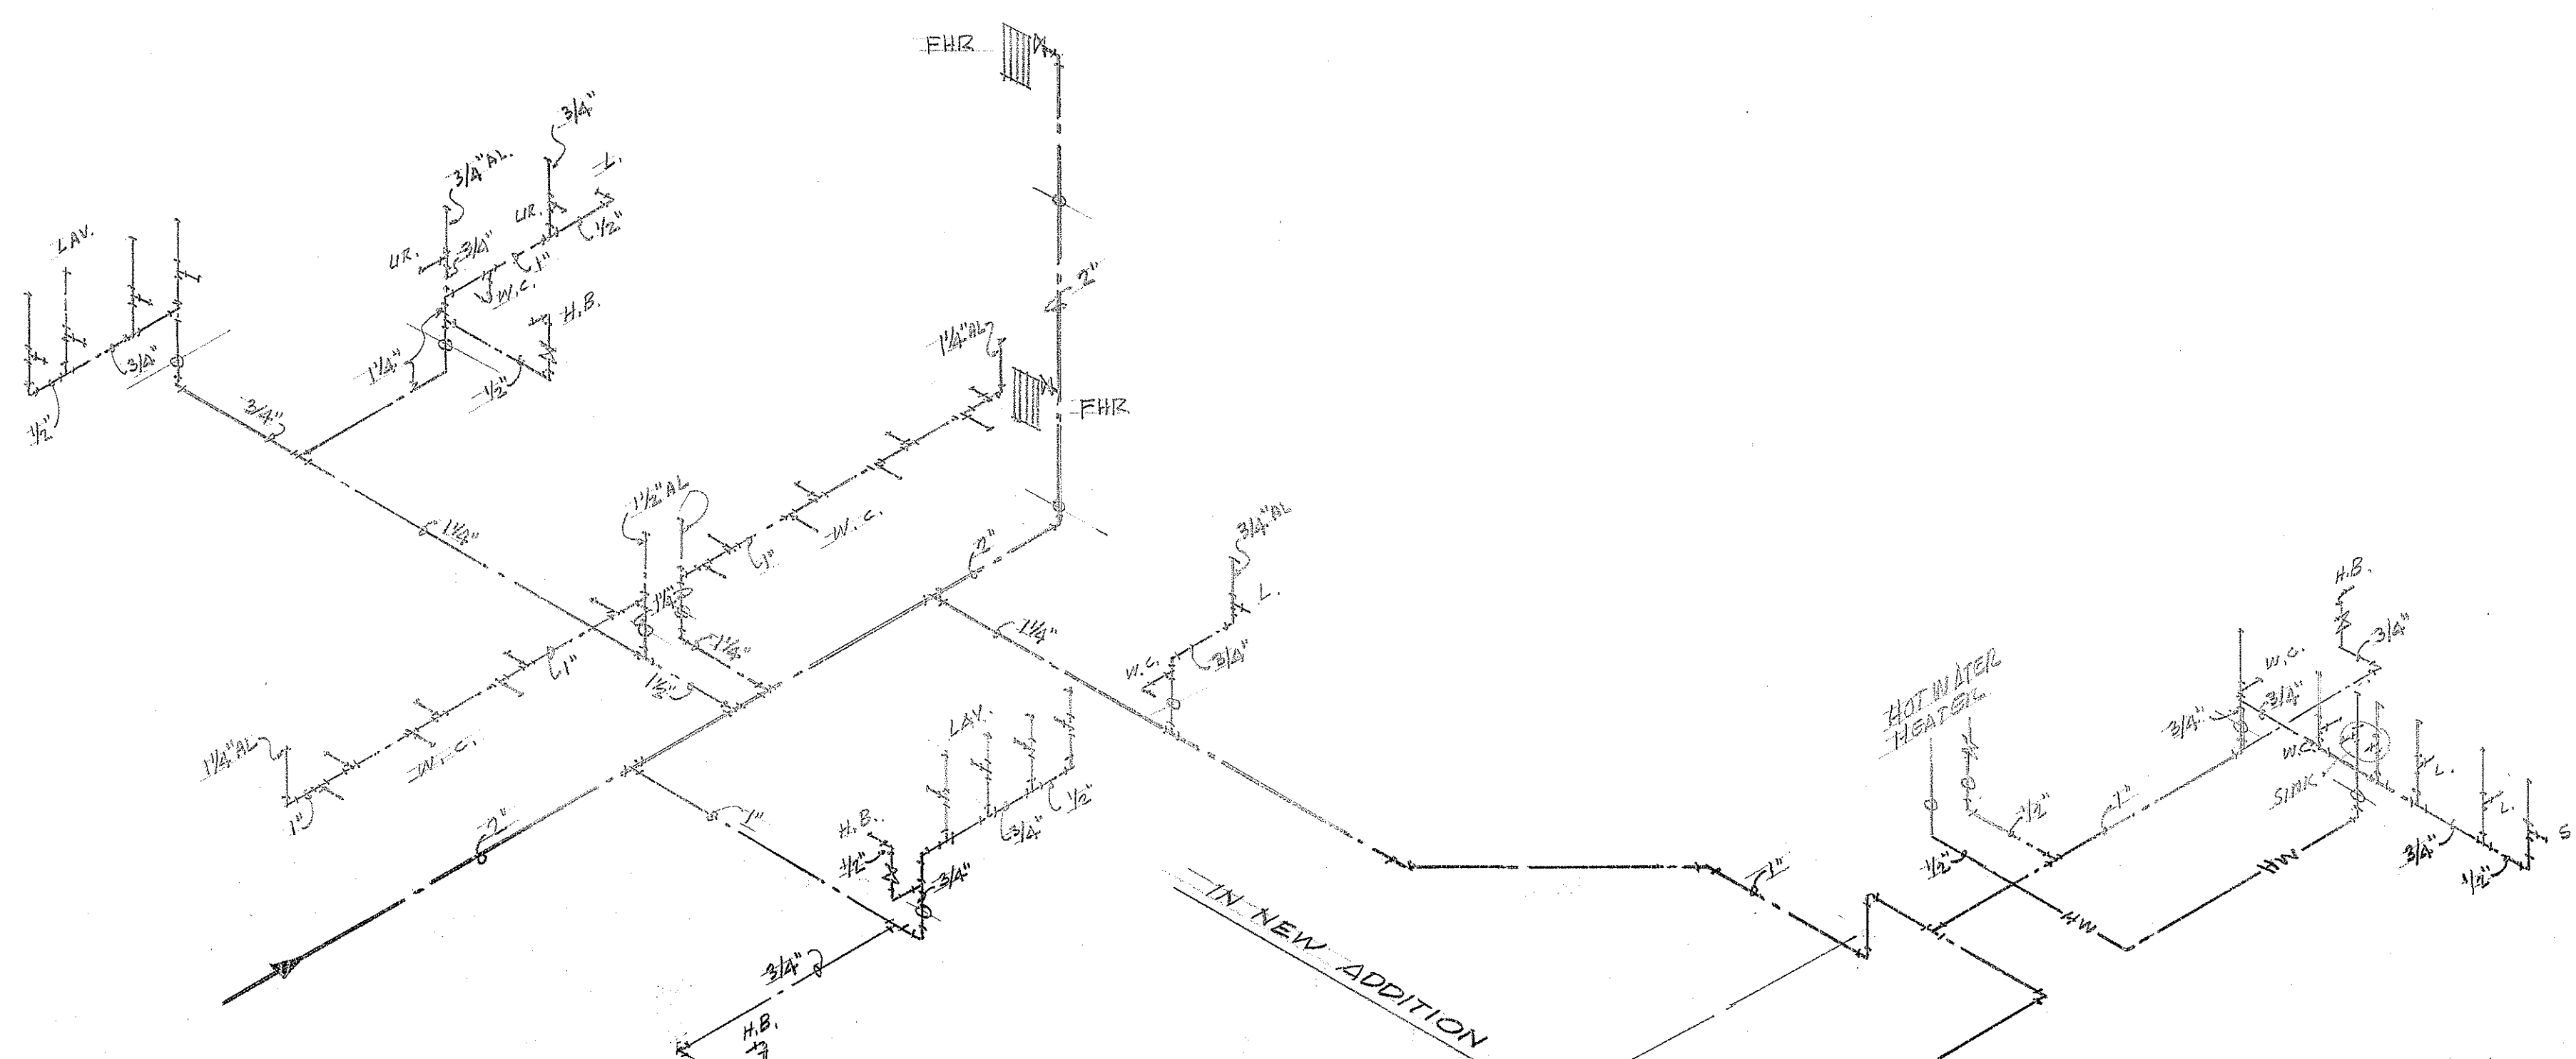

COLD WATER RISER DIAGRAM
ISOMETRIC - NO SCALE

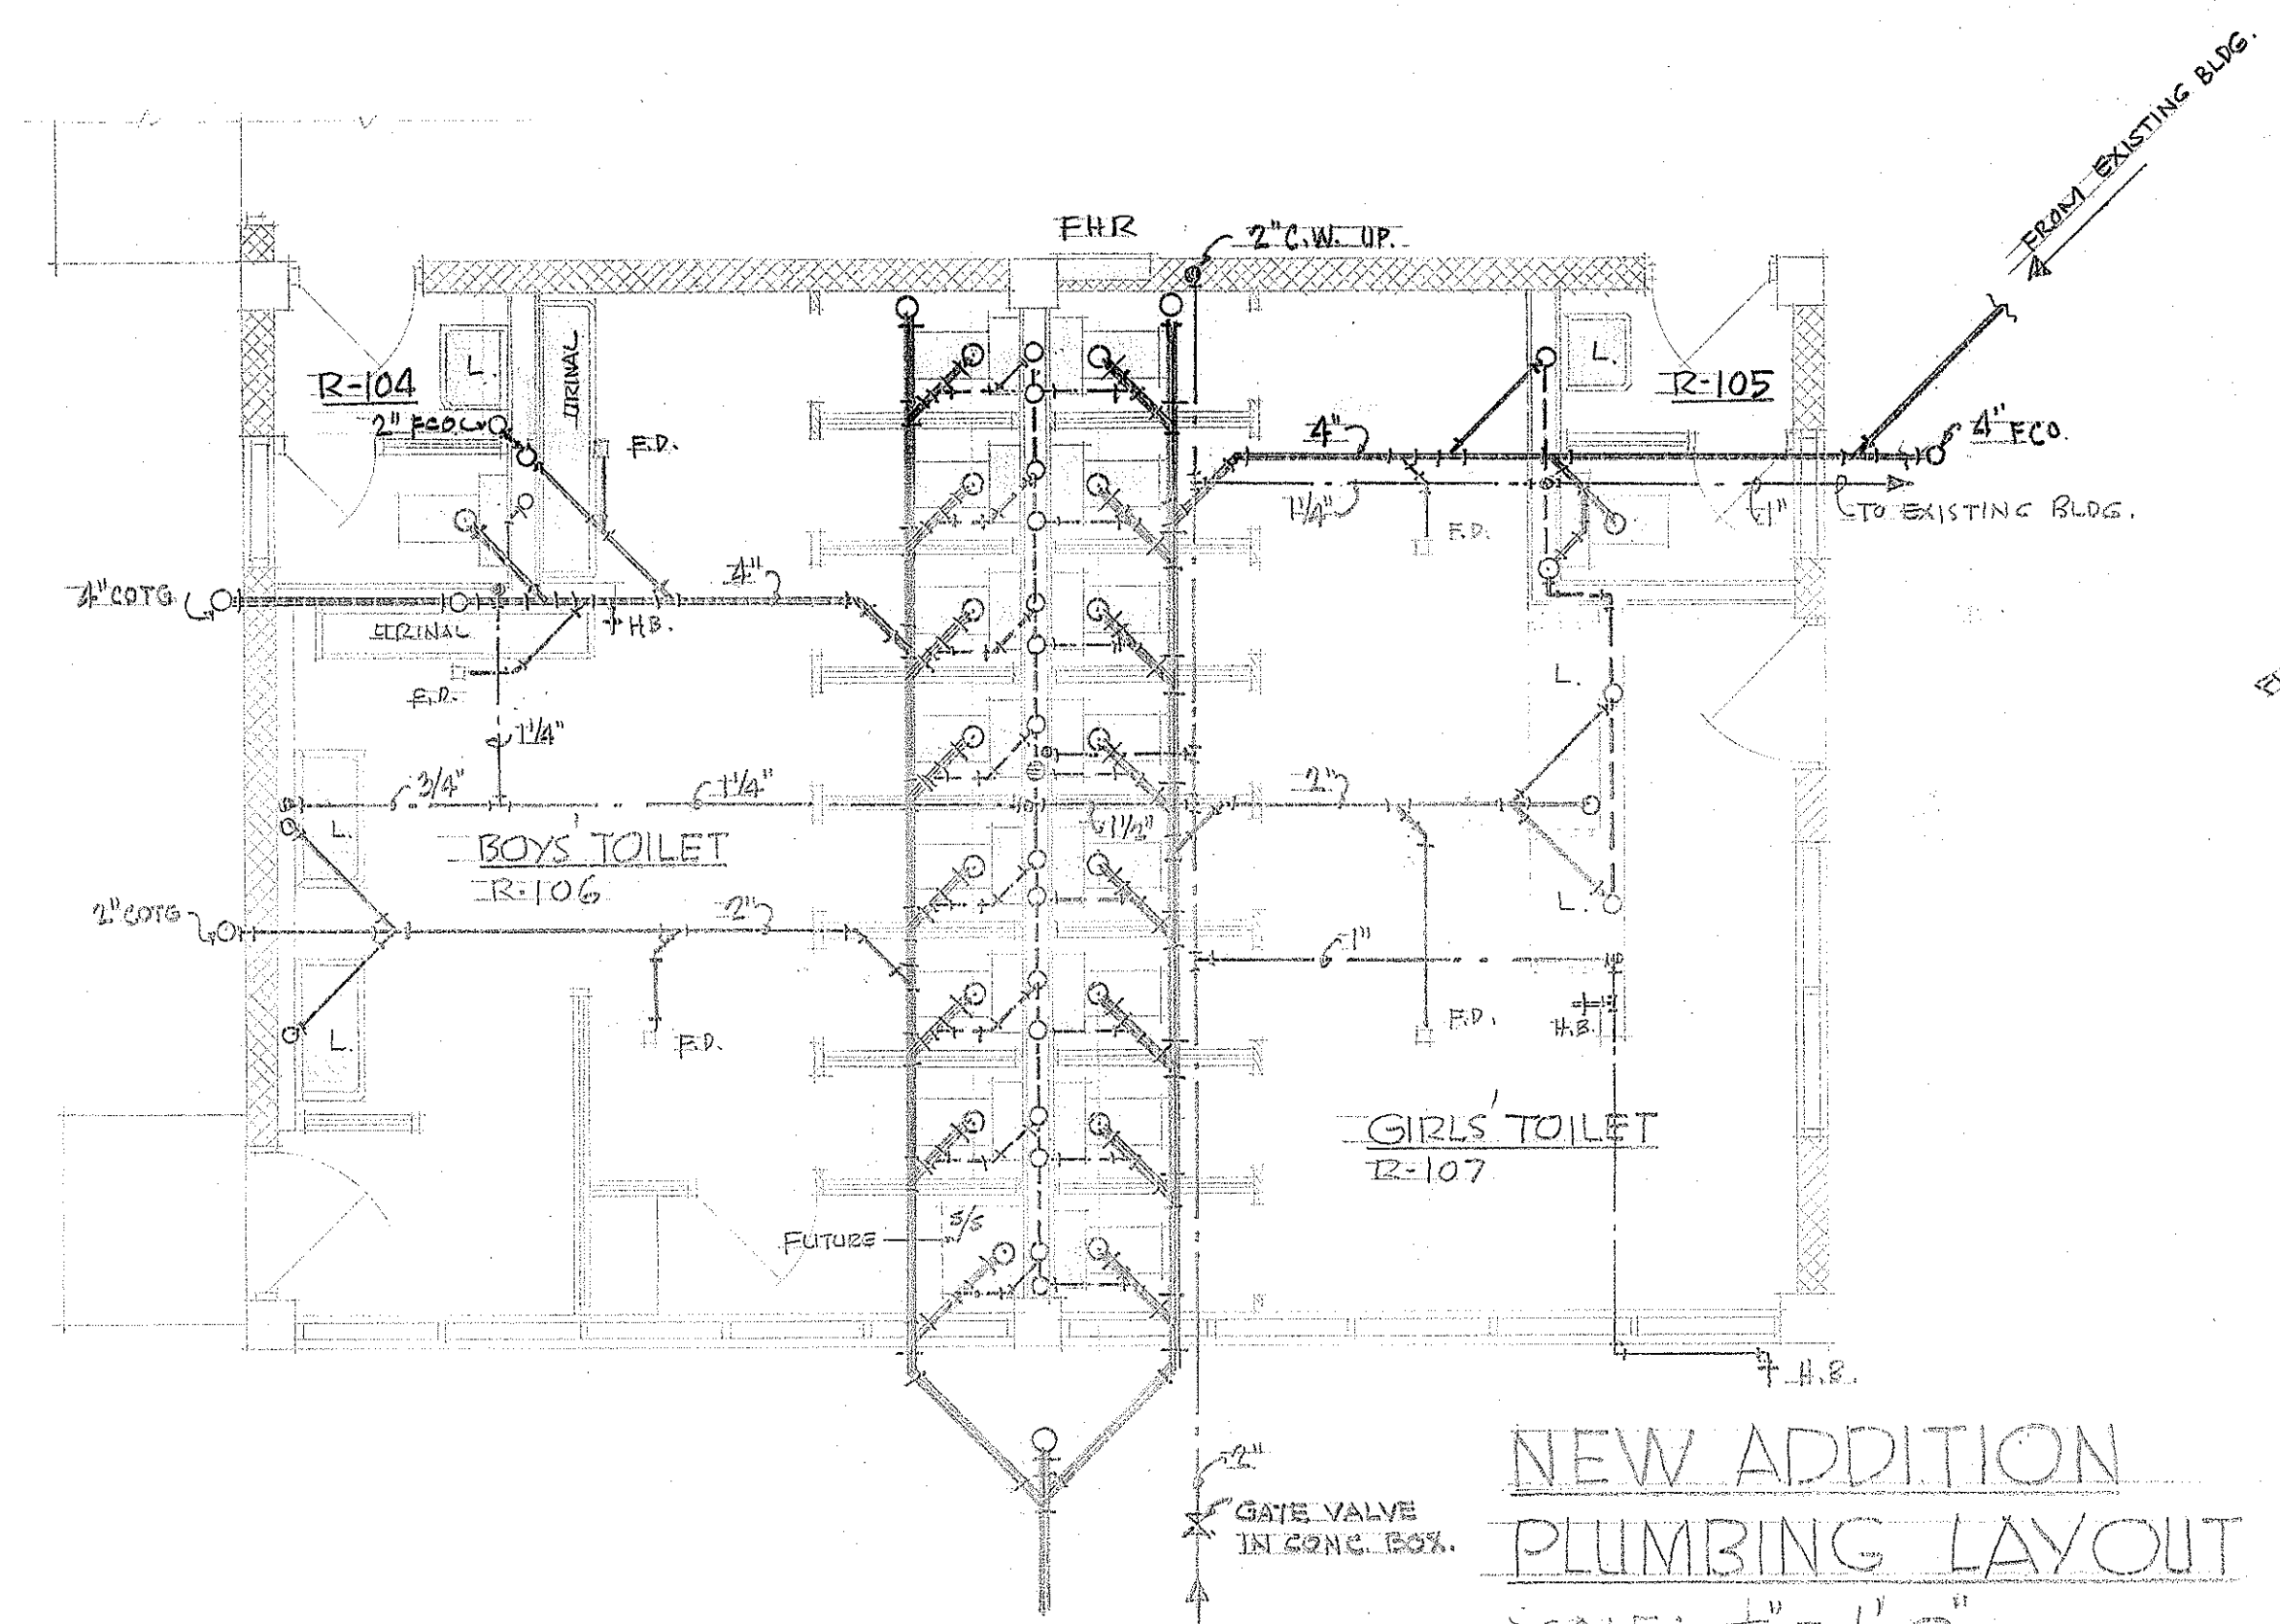

NEW ADDITION
PLUMBING LAYOUT
SCALE: $\frac{1}{4}'' = 1'-0''$

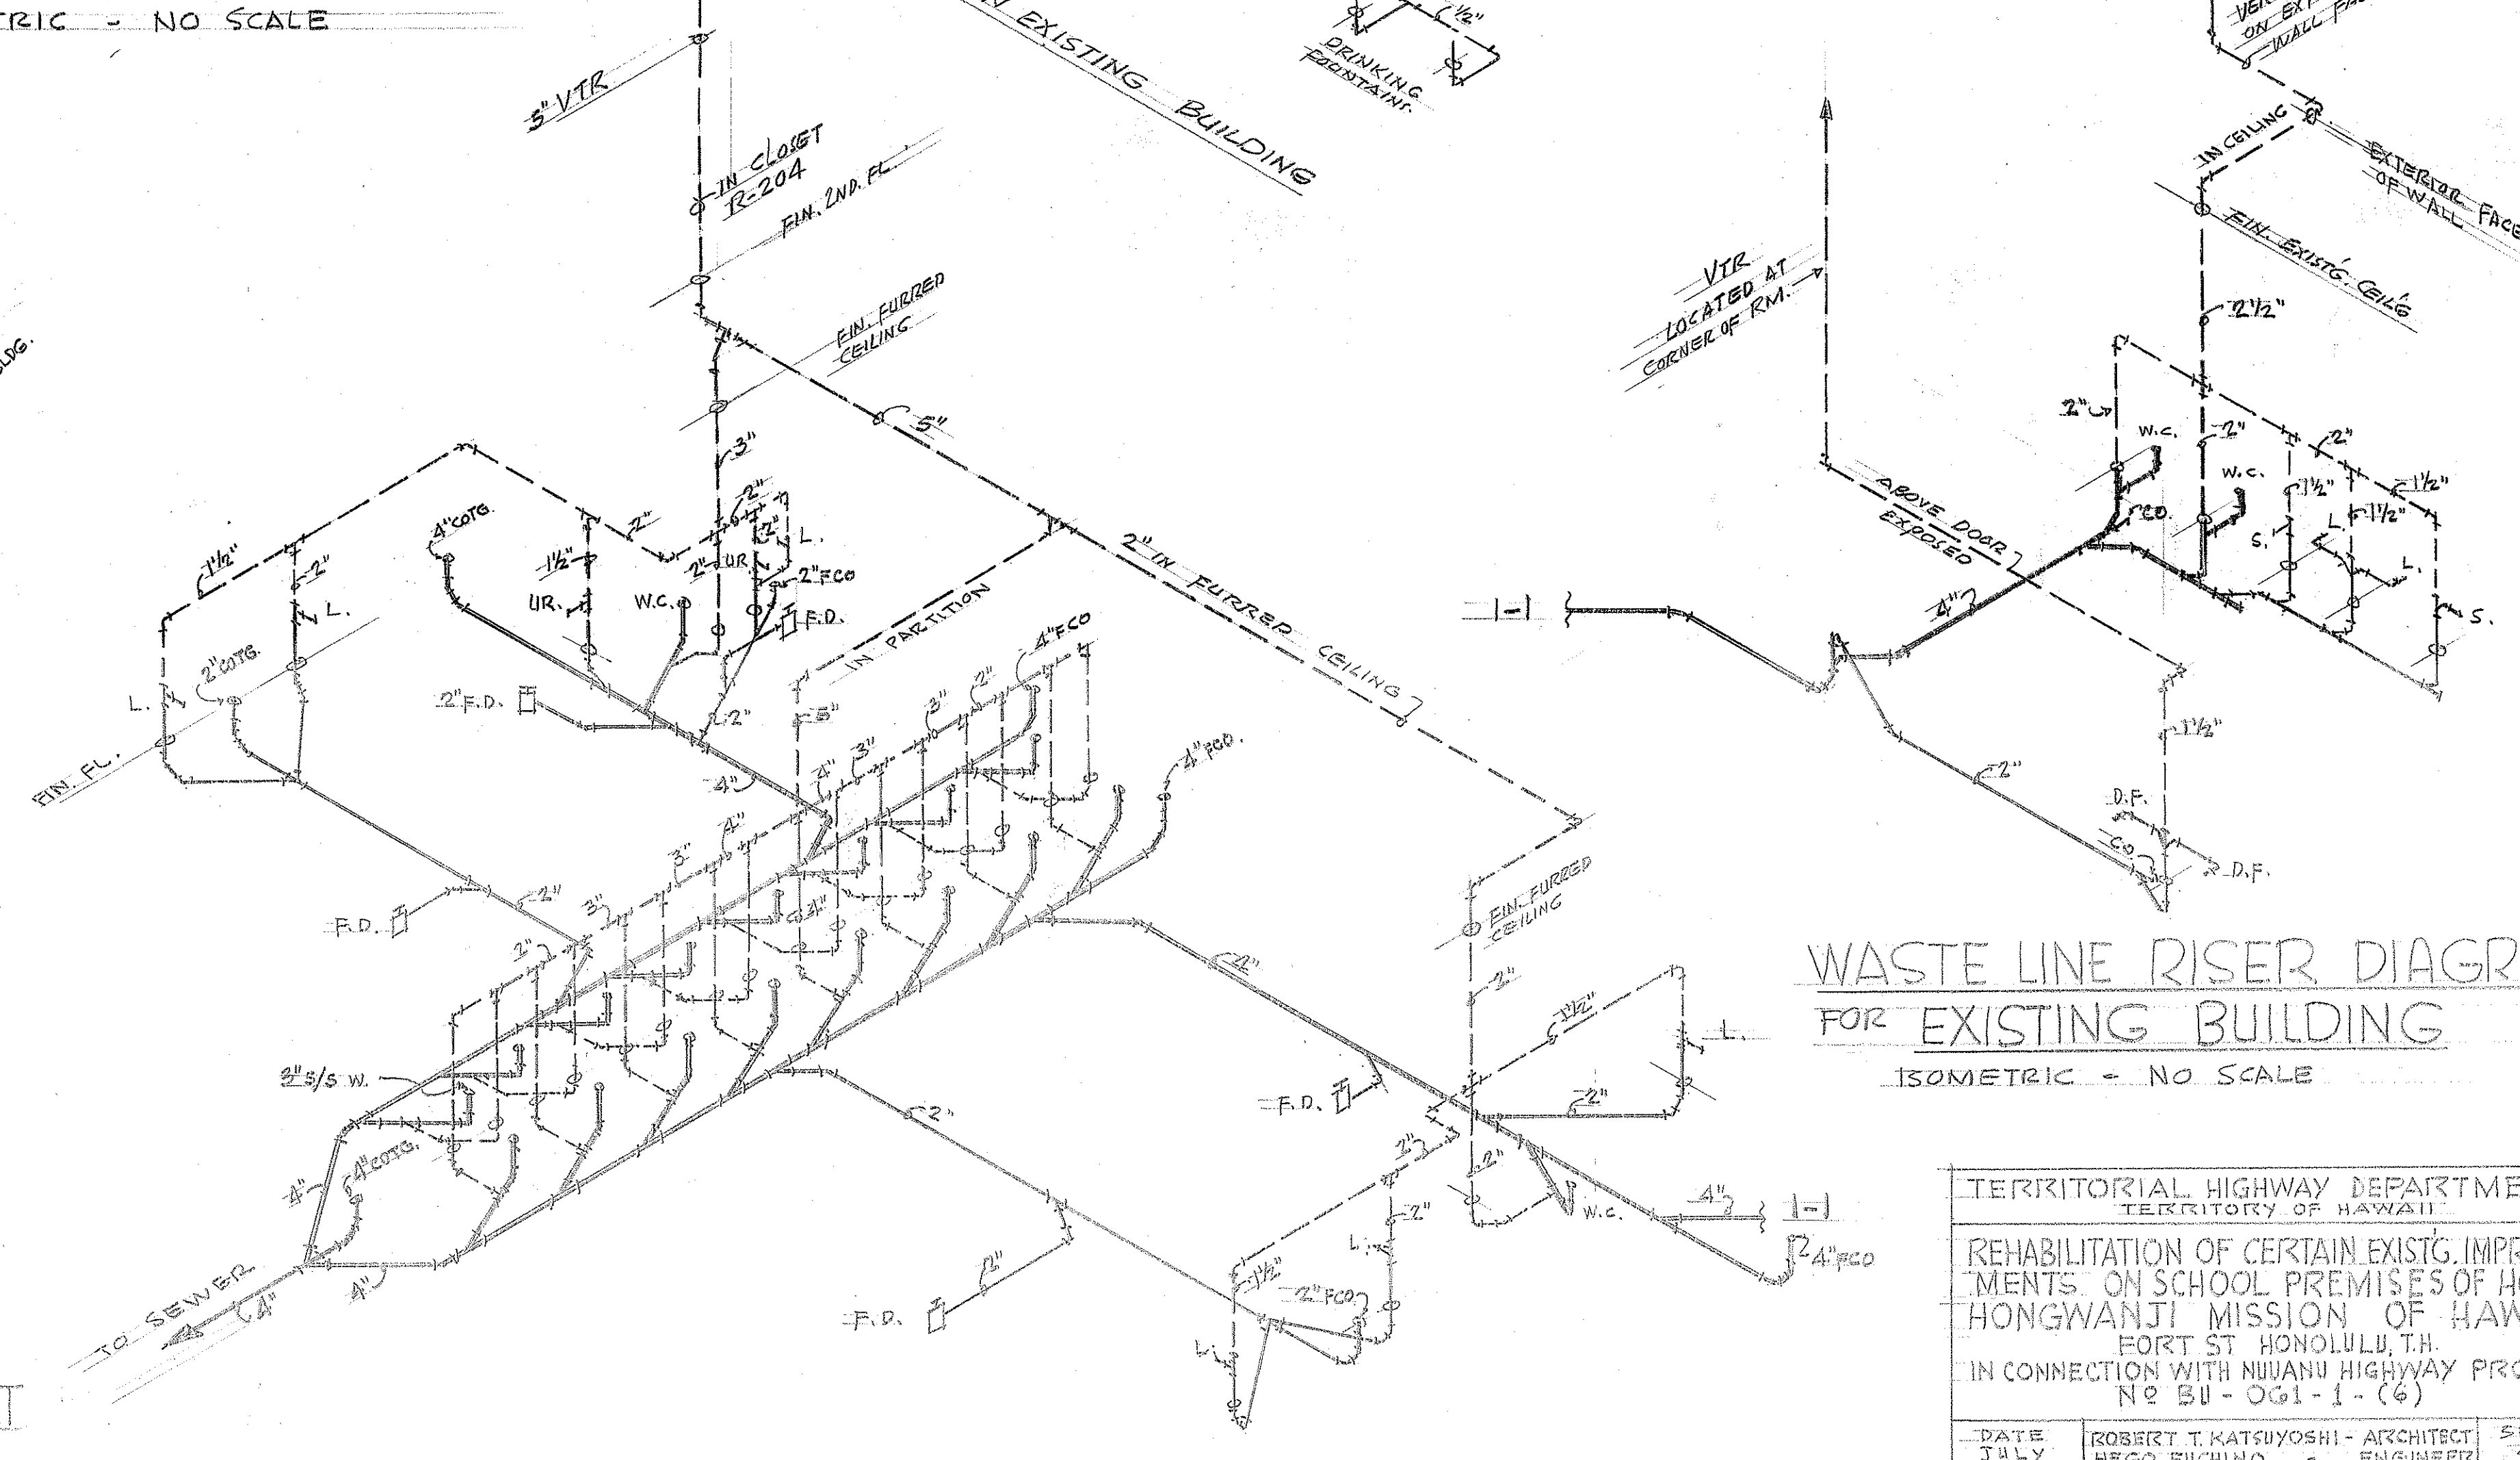

WASTE LINE RISER DIAGRAM
FOR EXISTING BUILDING
ISOMETRIC - NO SCALE

NEW ADDITION - WASTE LINE RISER DIAGRAM
ISOMETRIC - NO SCALE

TERRITORIAL HIGHWAY DEPARTMENT TERRITORY OF HAWAII		
REHABILITATION OF CERTAIN EXISTG. IMPROVE- MENTS ON SCHOOL PREMISES OF HONPA HONGWANJI MISSION OF HAWAII FORT ST. HONOLULU, T.H. IN CONNECTION WITH NUUANU HIGHWAY PROJECT No BU-OG-1-1-(6)		
DATE JULY 1958	ROBERT T. KATSUMOTO - ARCHITECT REGO PUCHINO 218 N. QUEEN ST. HONOLULU 17, T.H.	SHEET 16 OF 13 SHTS.