




NOTE: SURFACES OF ALL LANDINGS, PLATFORMS AND STAIR TREADS SHALL BE FINISHED WITH CARBORUNDUM ABRASIVE.

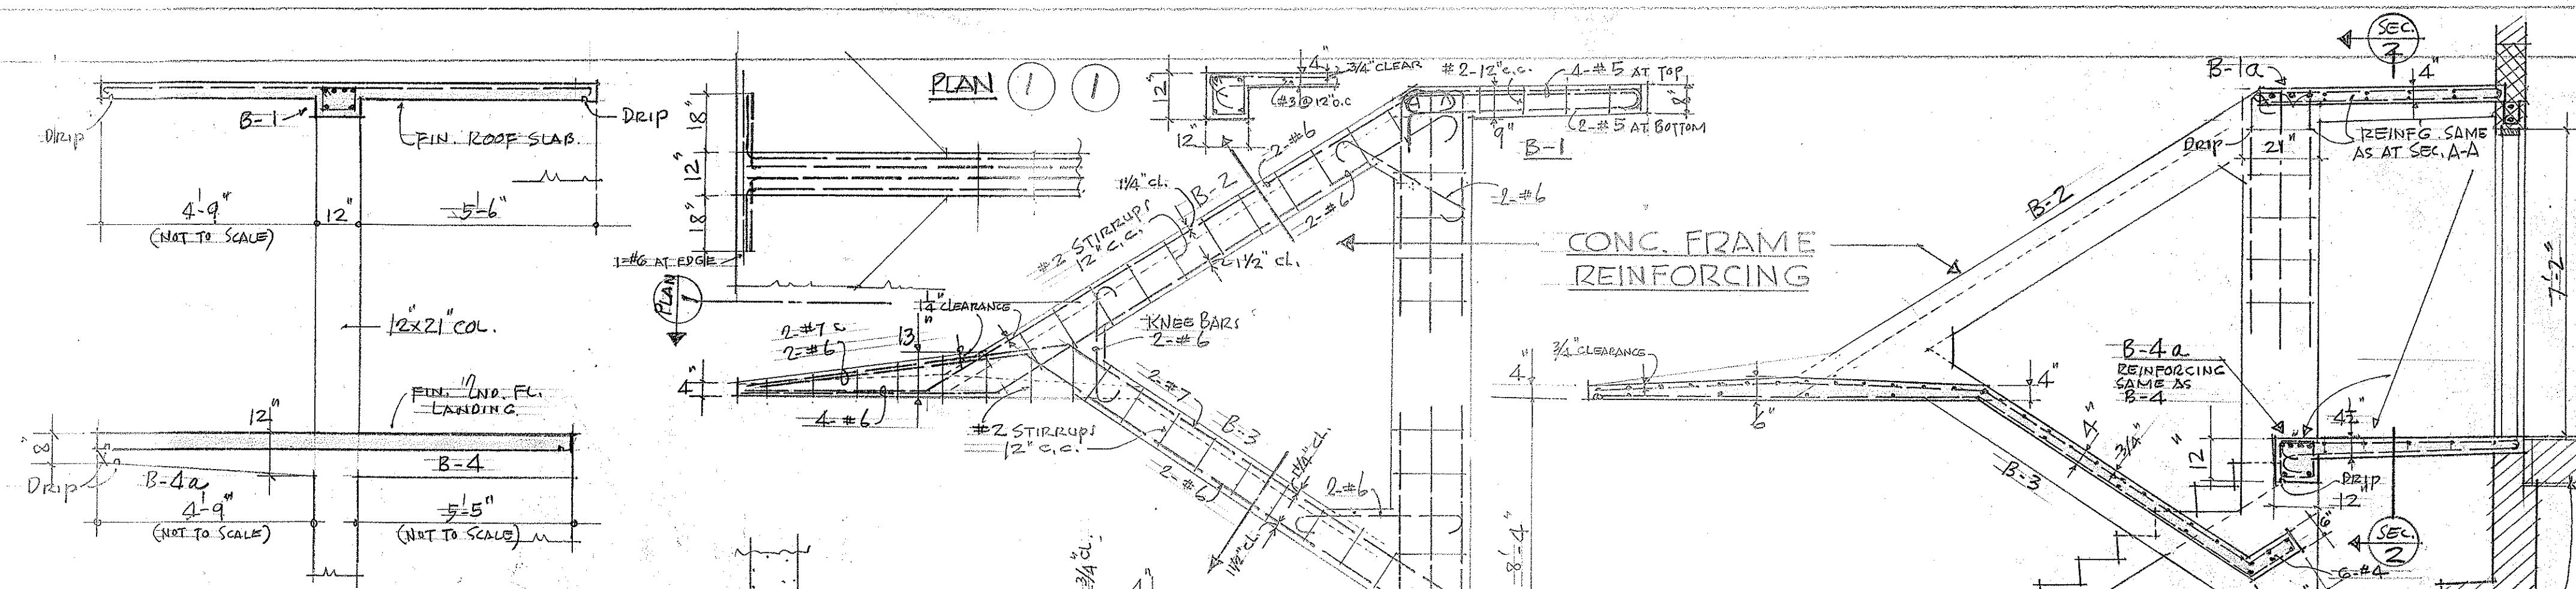


SCALE: $\frac{3}{8}'' = 1' - 0''$

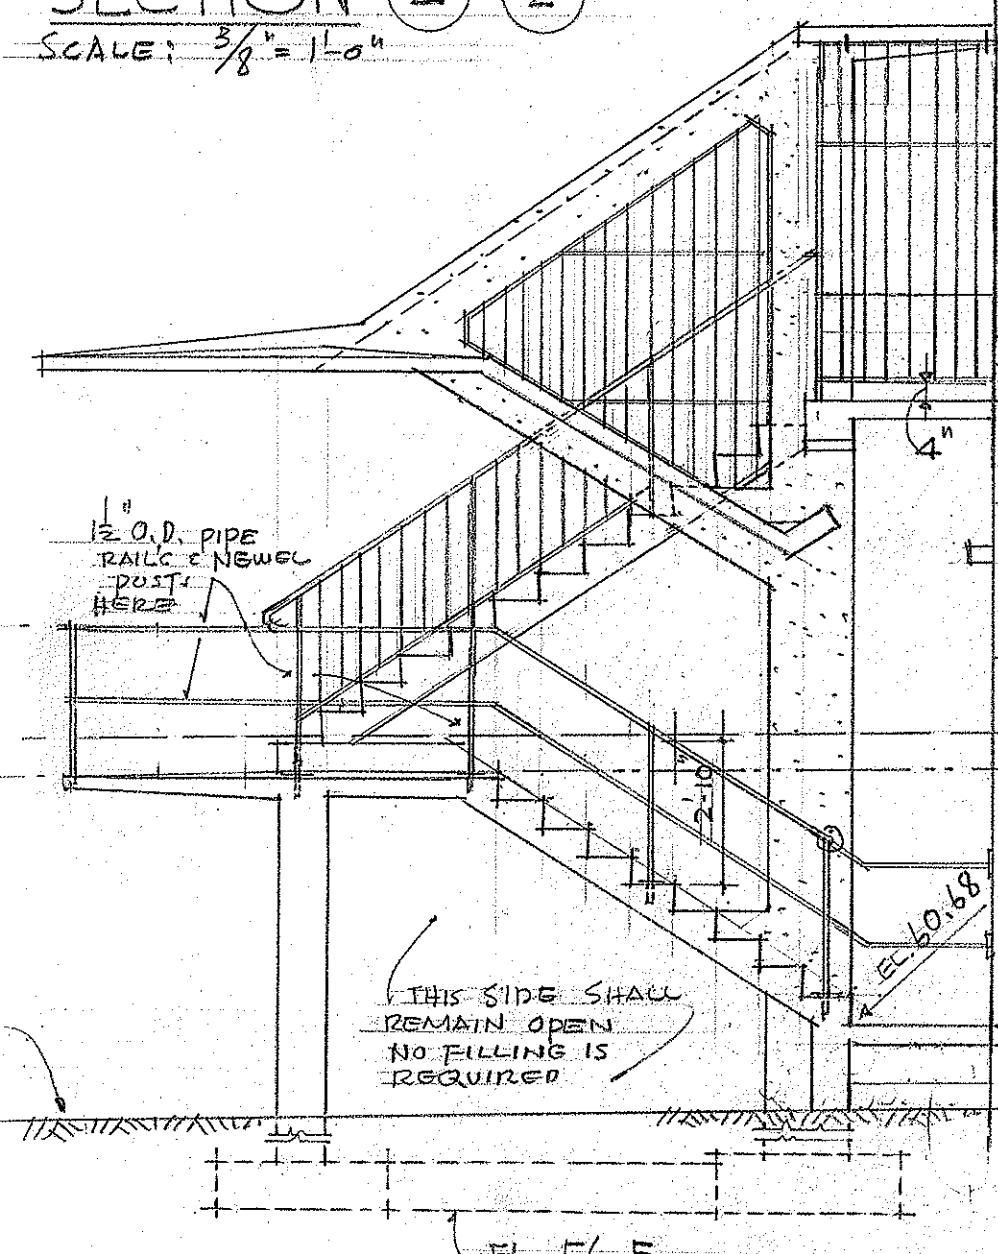


SCALE: $3/8" = 1'-0"$

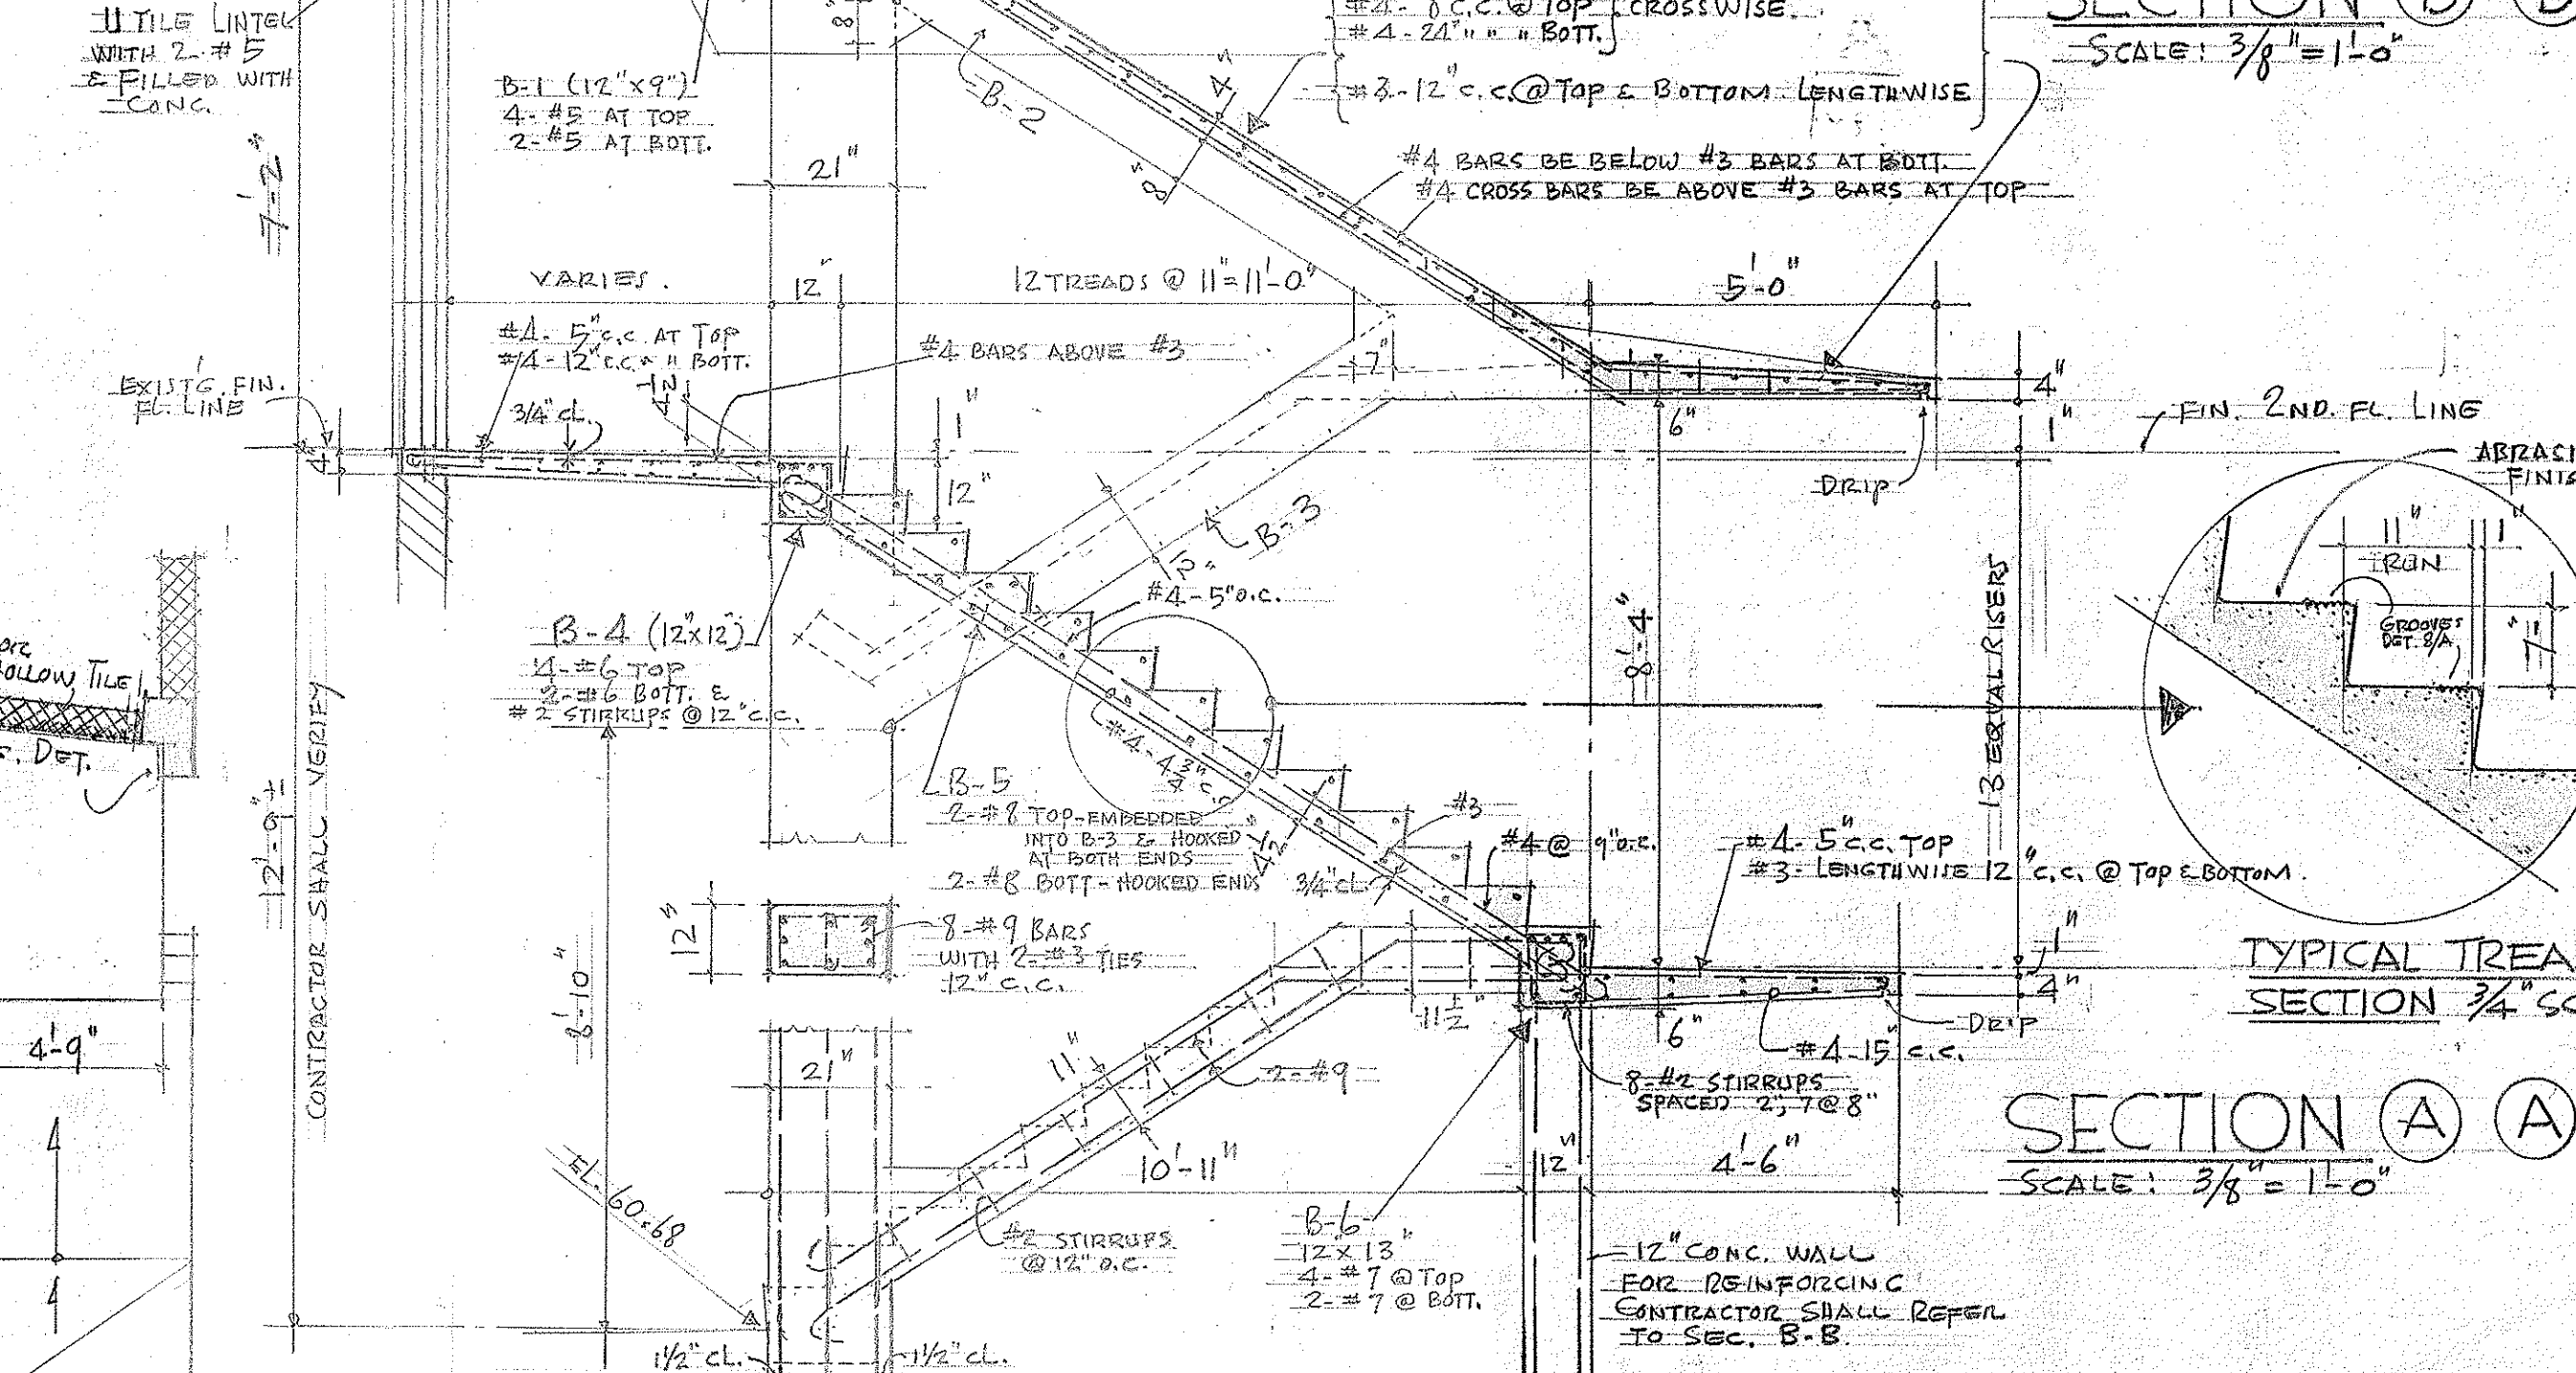


SCALE: $3/8" = 1'-0"$

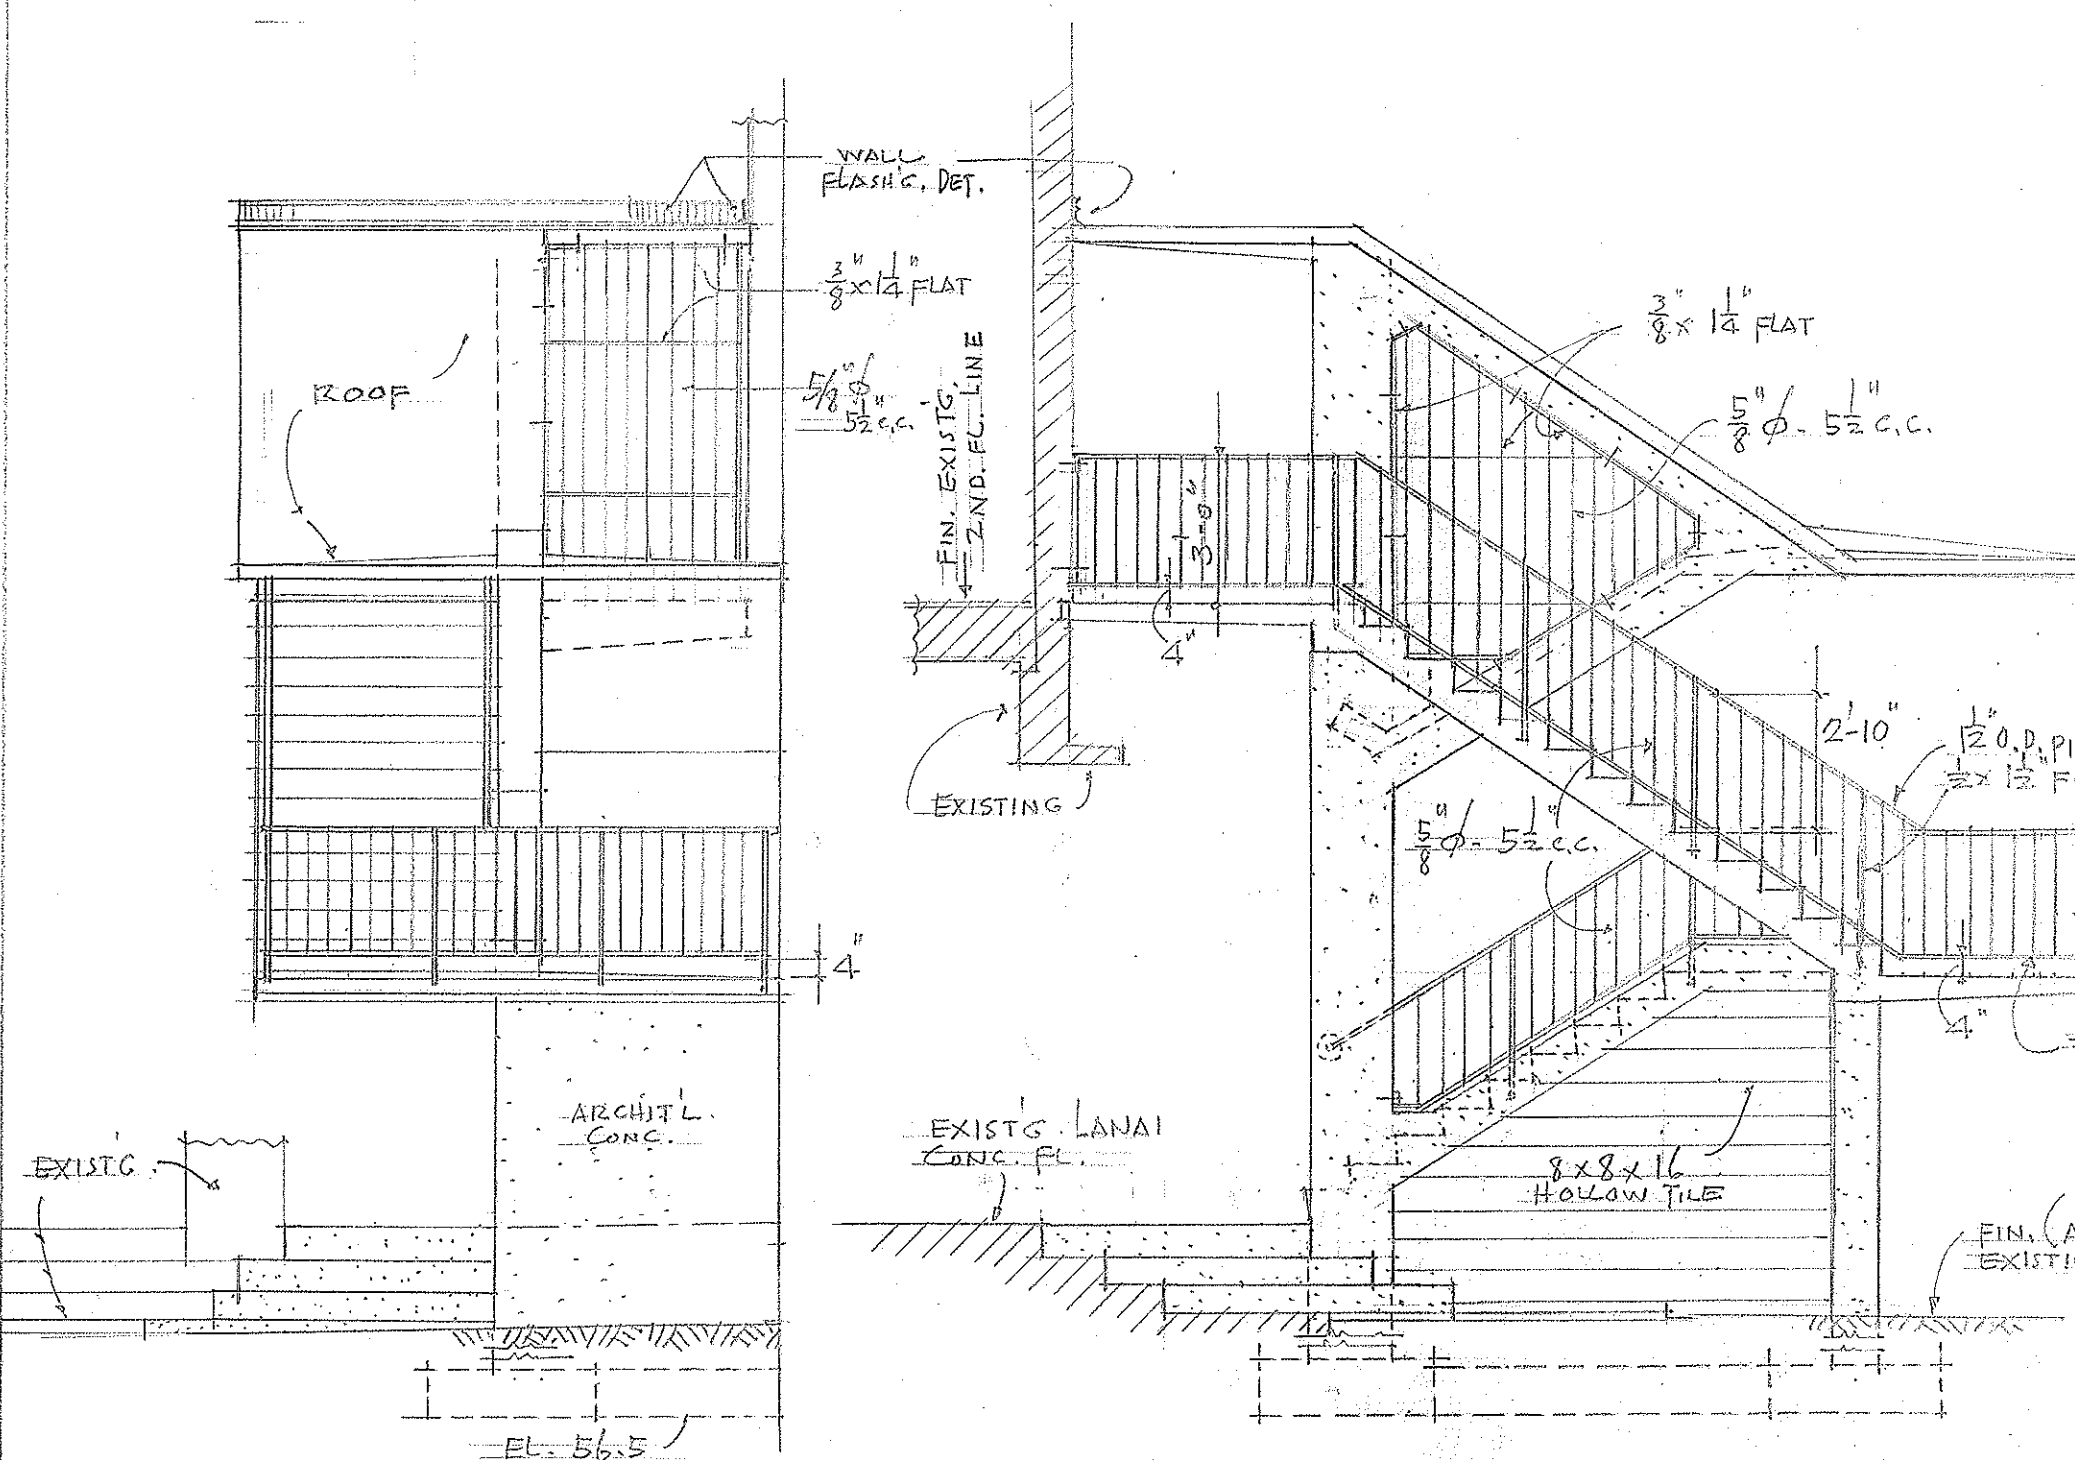

SCALE: $\frac{1}{4}'' = 1'-0''$

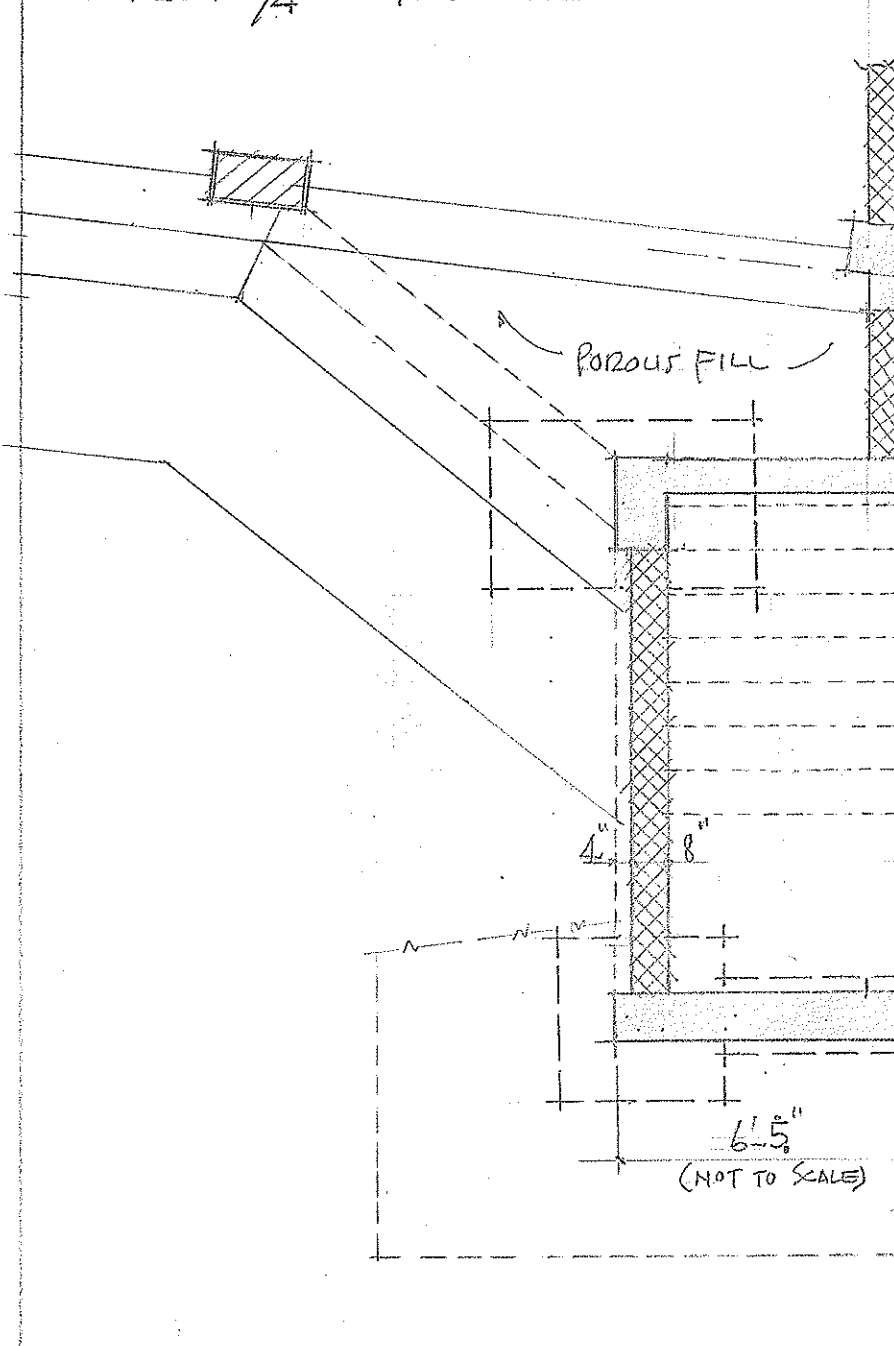

LOOKING FOR THE

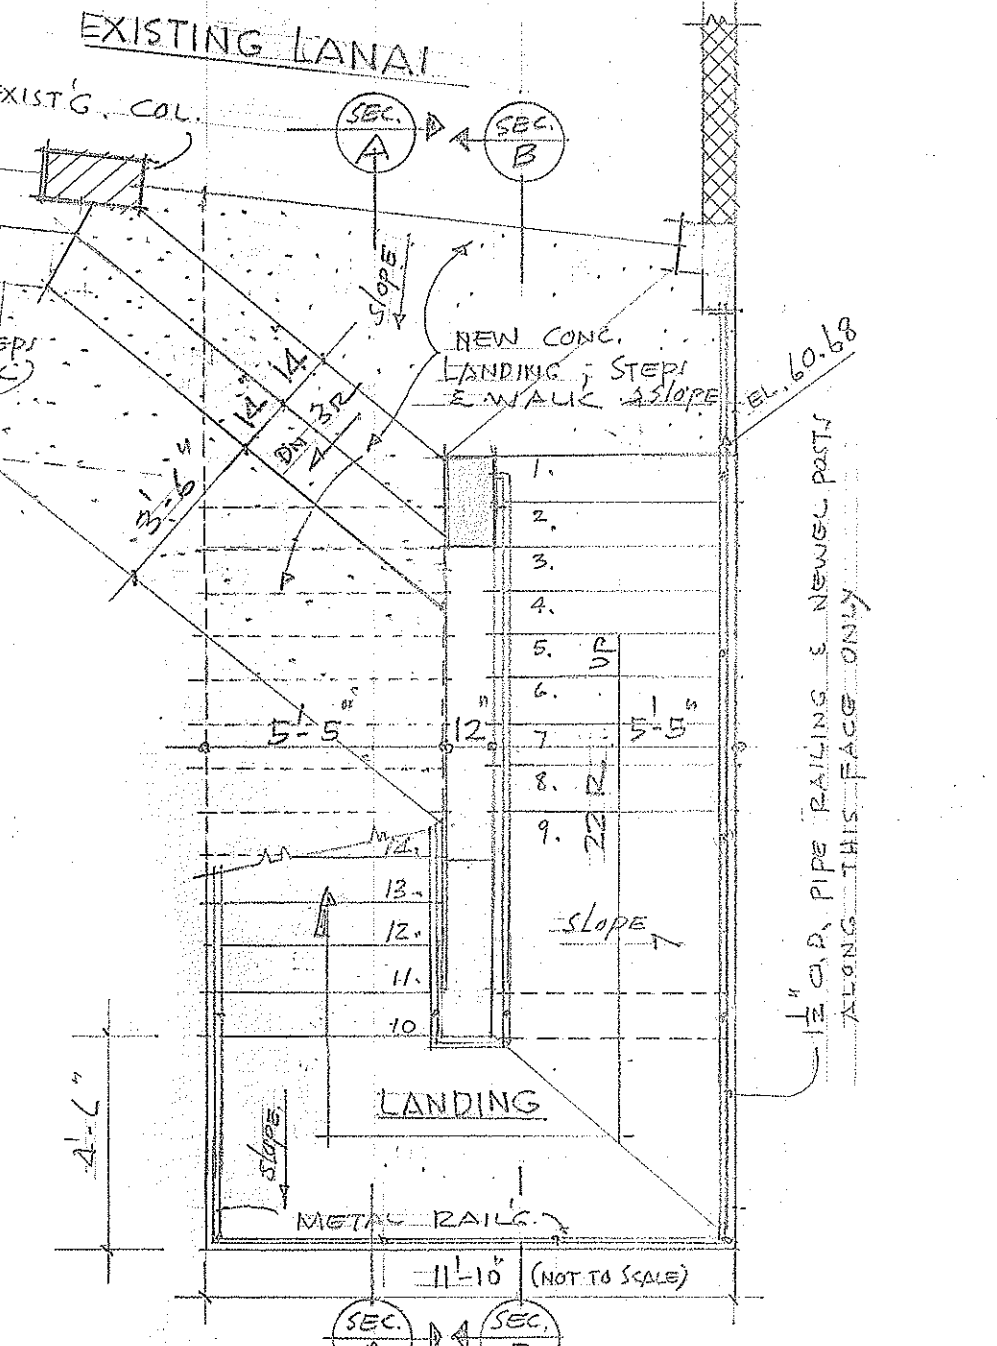

SCALE $\frac{1}{4}" = 1'-0"$

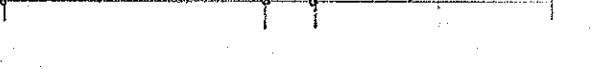
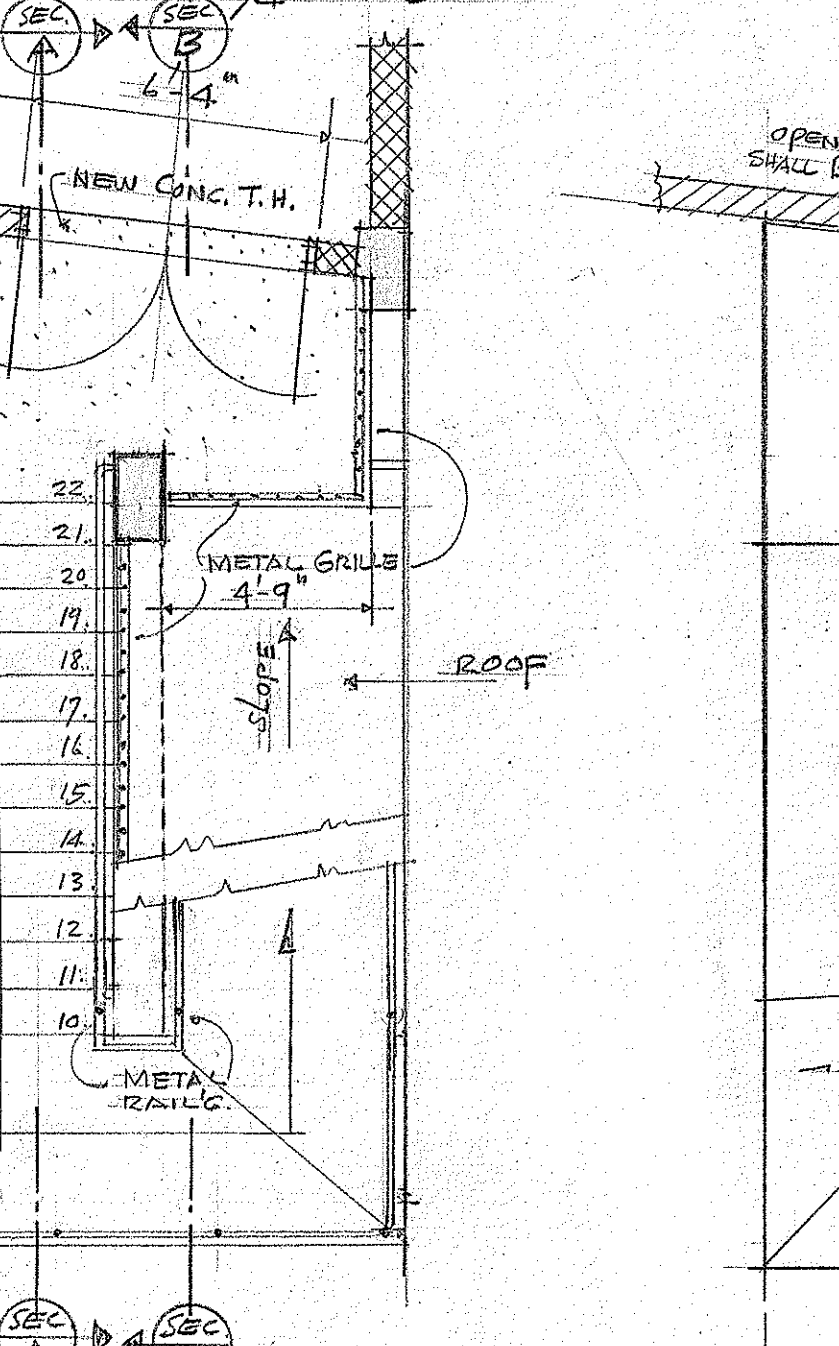


Figure 1

... ..

#4-7 EAC

TERRITORIAL HIGHWAY DEPARTMENT TERRITORY OF HAWAII		
REHABILITATION OF CERTAIN EXISTG. IMPROVEMENTS ON SCHOOL PREMISES OF HONPA HONGWANJIAN MISSION OF HAWAII FORT ST. HONOLULU, T.H. IN CONNECTION WITH NUUANU HIGHWAY PROJECT No BU - OG1 - 1 - (4)		
DATE JULY 1958	ROBERT T. KATSUYOSHI - ARCHITECT HEGO FUCHINO - ENGINEER 218 N. QUEEN ST. HONOLULU 17, T.H.	SHEET 7 OF 18