


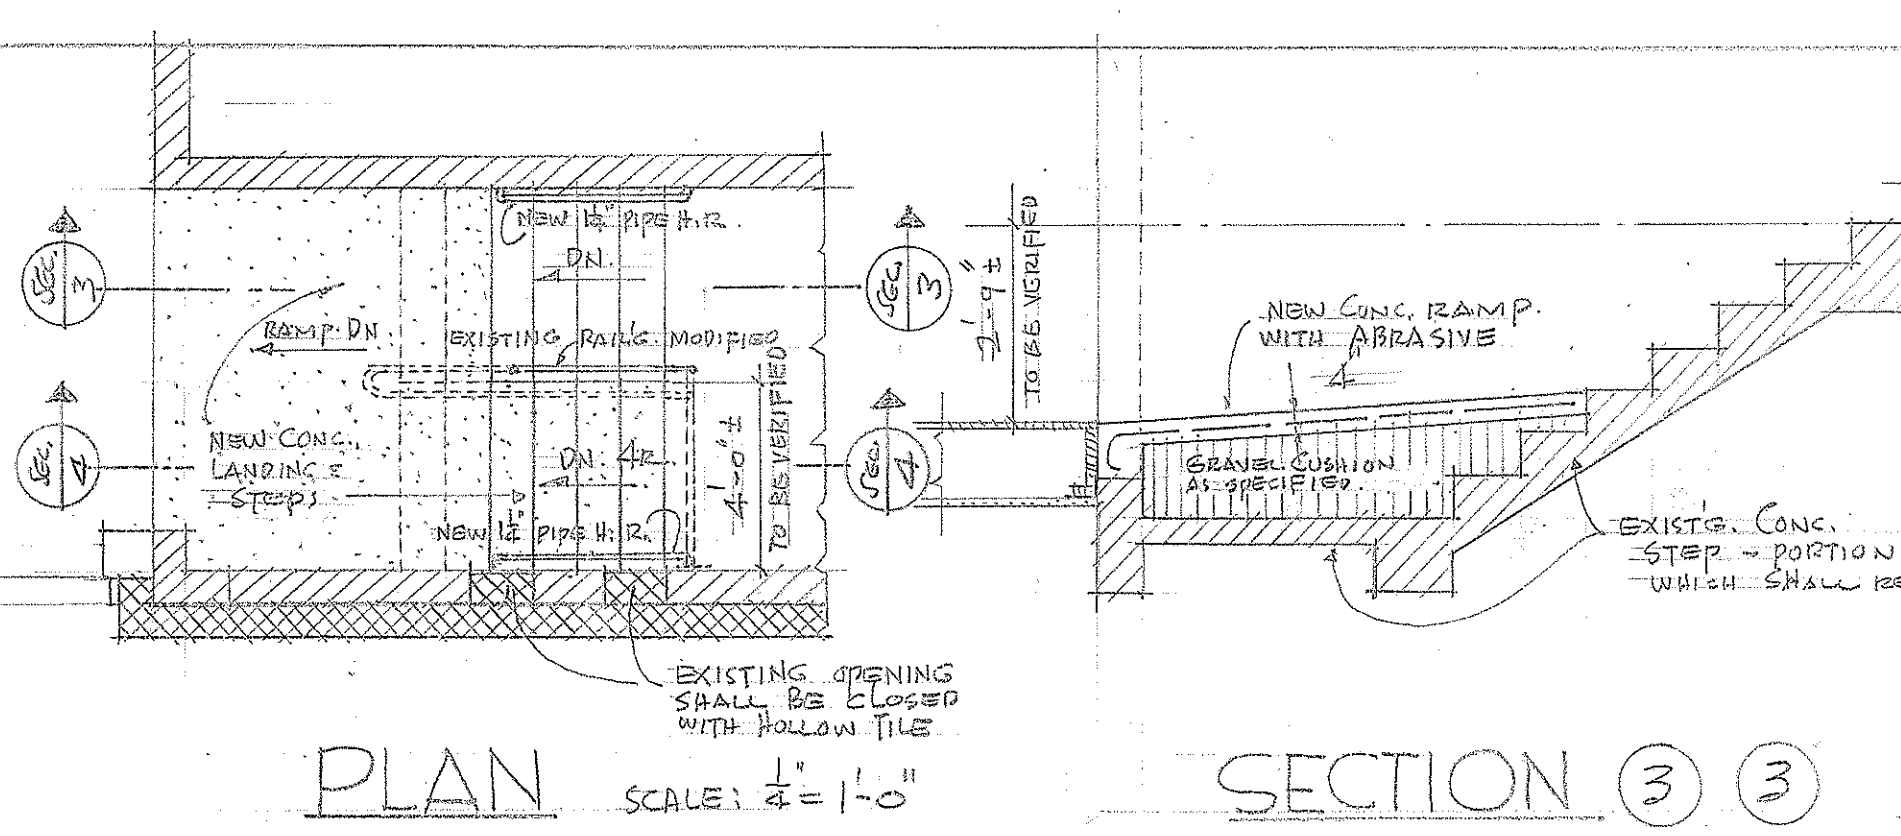


MODIFICATION OF EXISTING STAIR CORRIDOR R-207

SECTION ③ ③ SCALE: 3/8" = 1'-0"

SECTION ④ ④ SCALE: 3/8" = 1'-0"

PIPE HANDRAIL DETAIL SCALE: 3/8" = 1'-0"

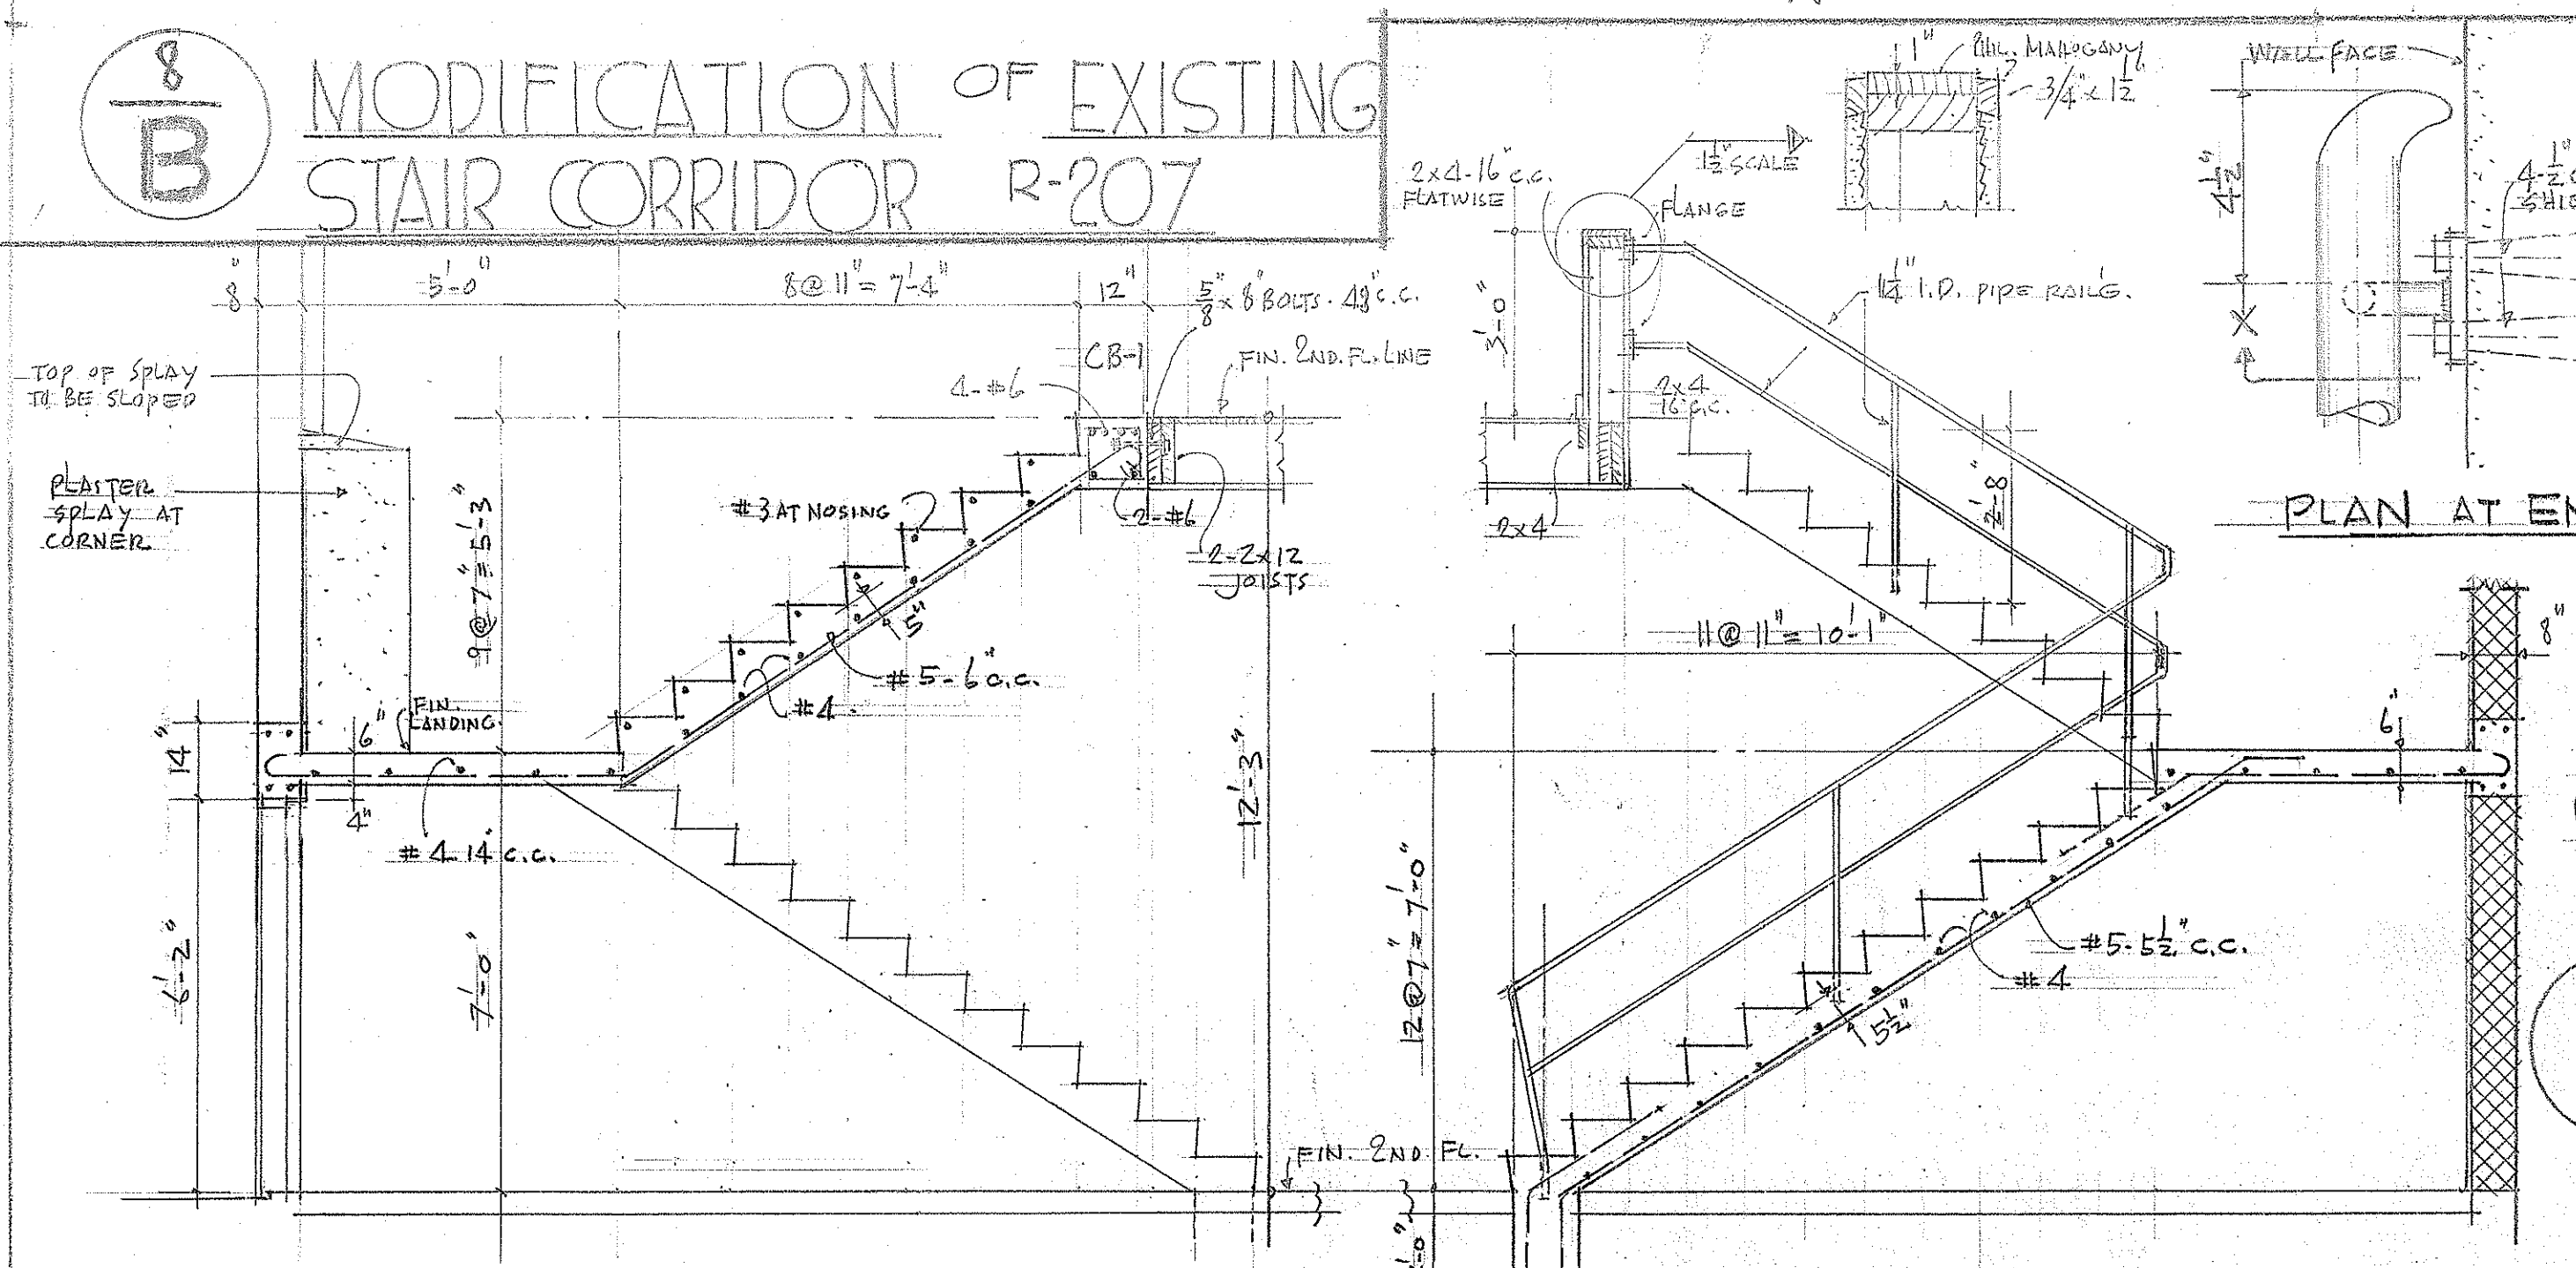


DETAILS FOR NEW CONC. STAIR "B" NOTE: ALL SURFACES OF LANDING AND TREADS SHALL BE IN-LAID WITH CARBORUNDUM ABRASIVE.

TYPICAL TREAD DET. 3" SCALE


SECTION ① ① SCALE: 3/8" = 1'-0"

SECTION ② ② SCALE: 3/8" = 1'-0"

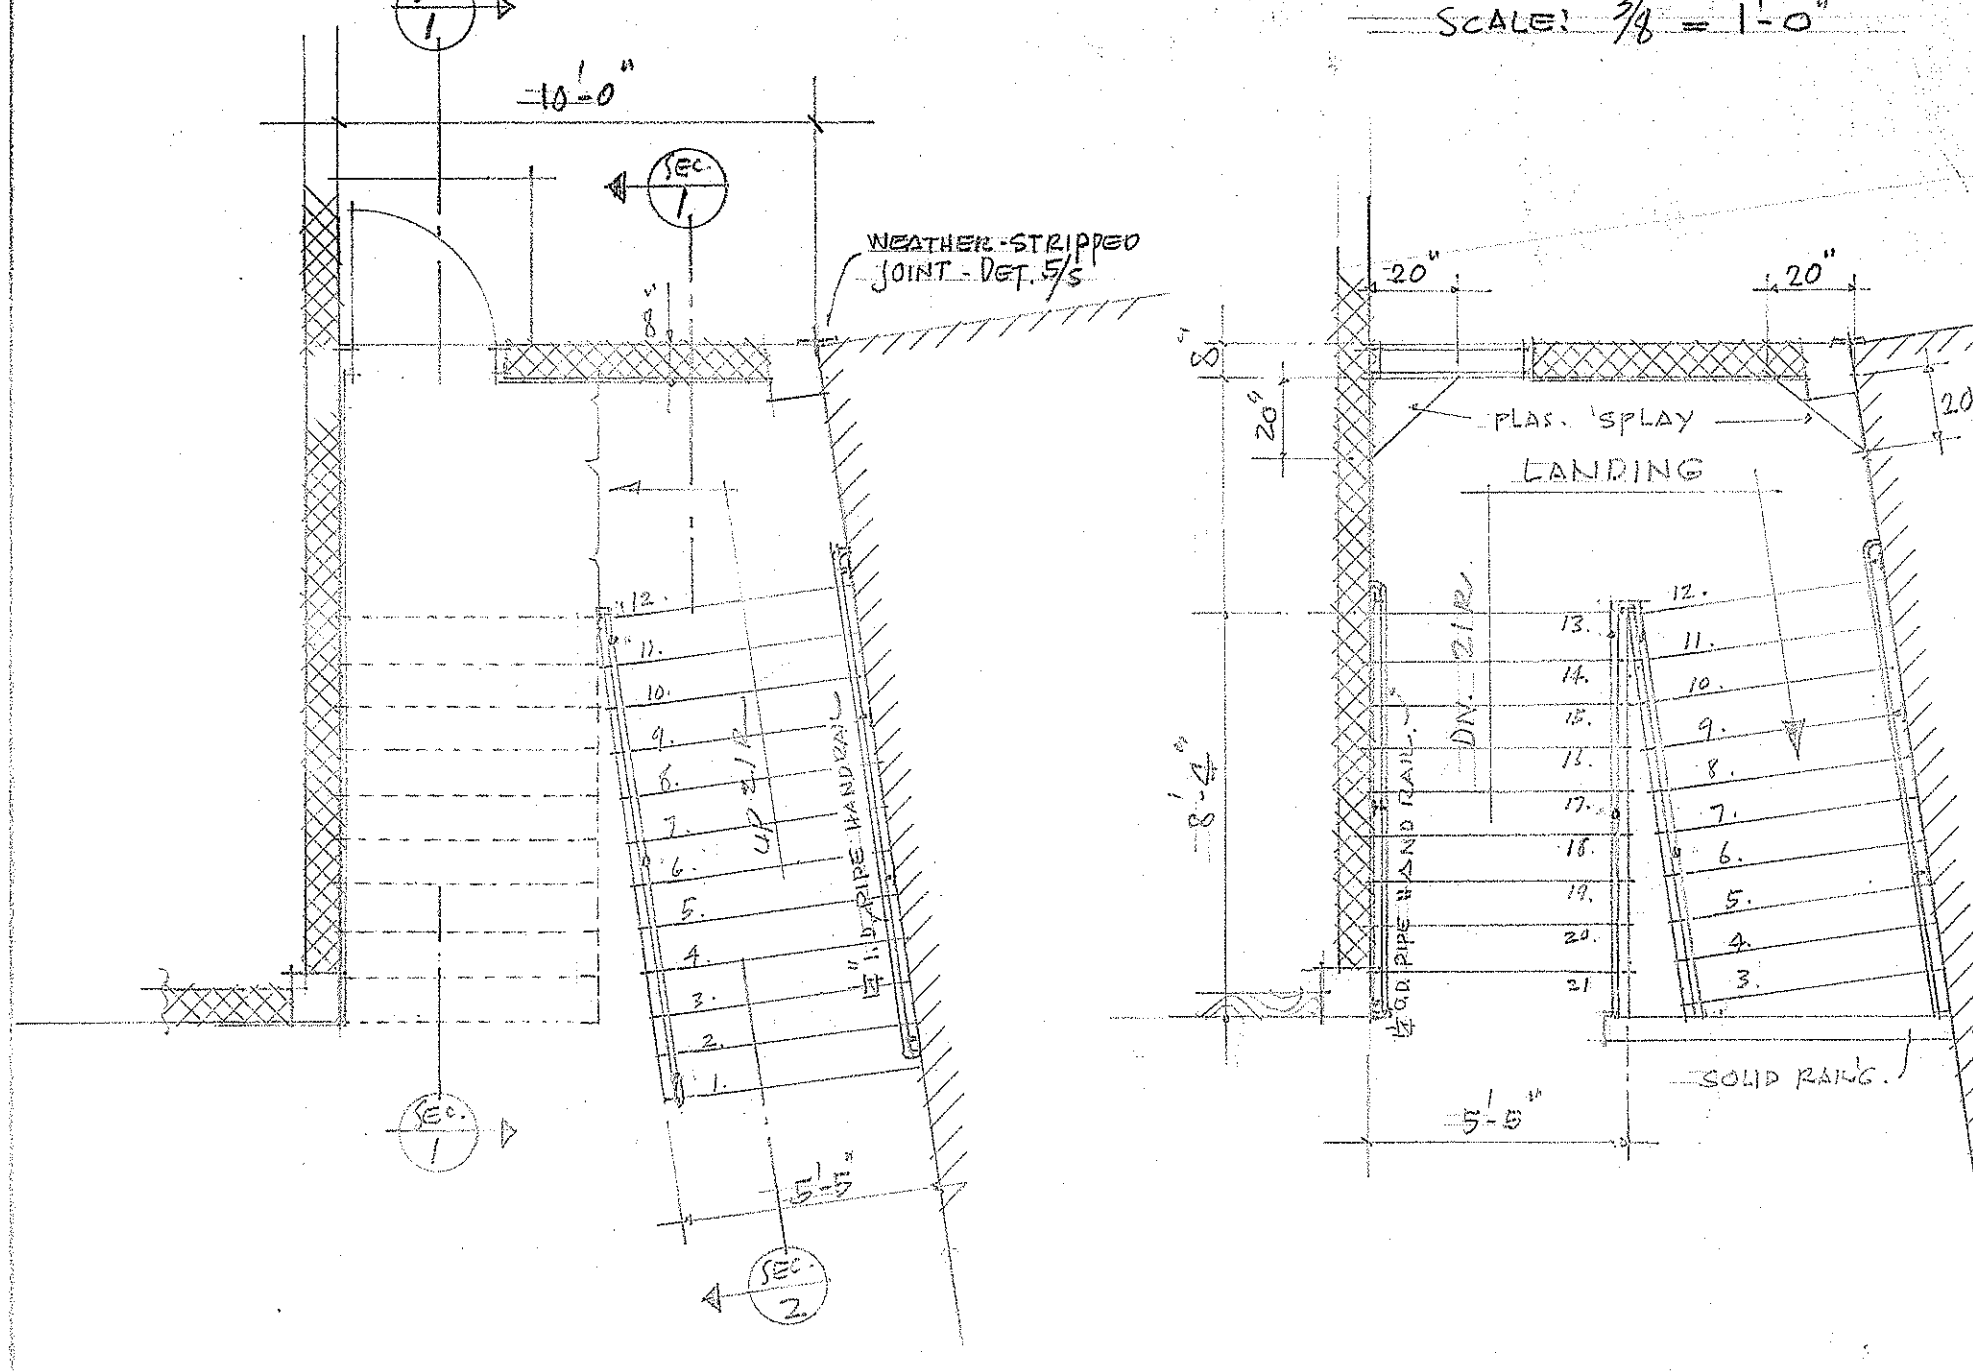


PLAN AT 1ST FLOOR SCALE: 1/4" = 1'-0"


PLAN AT 2ND FLOOR SCALE: 1/4" = 1'-0"

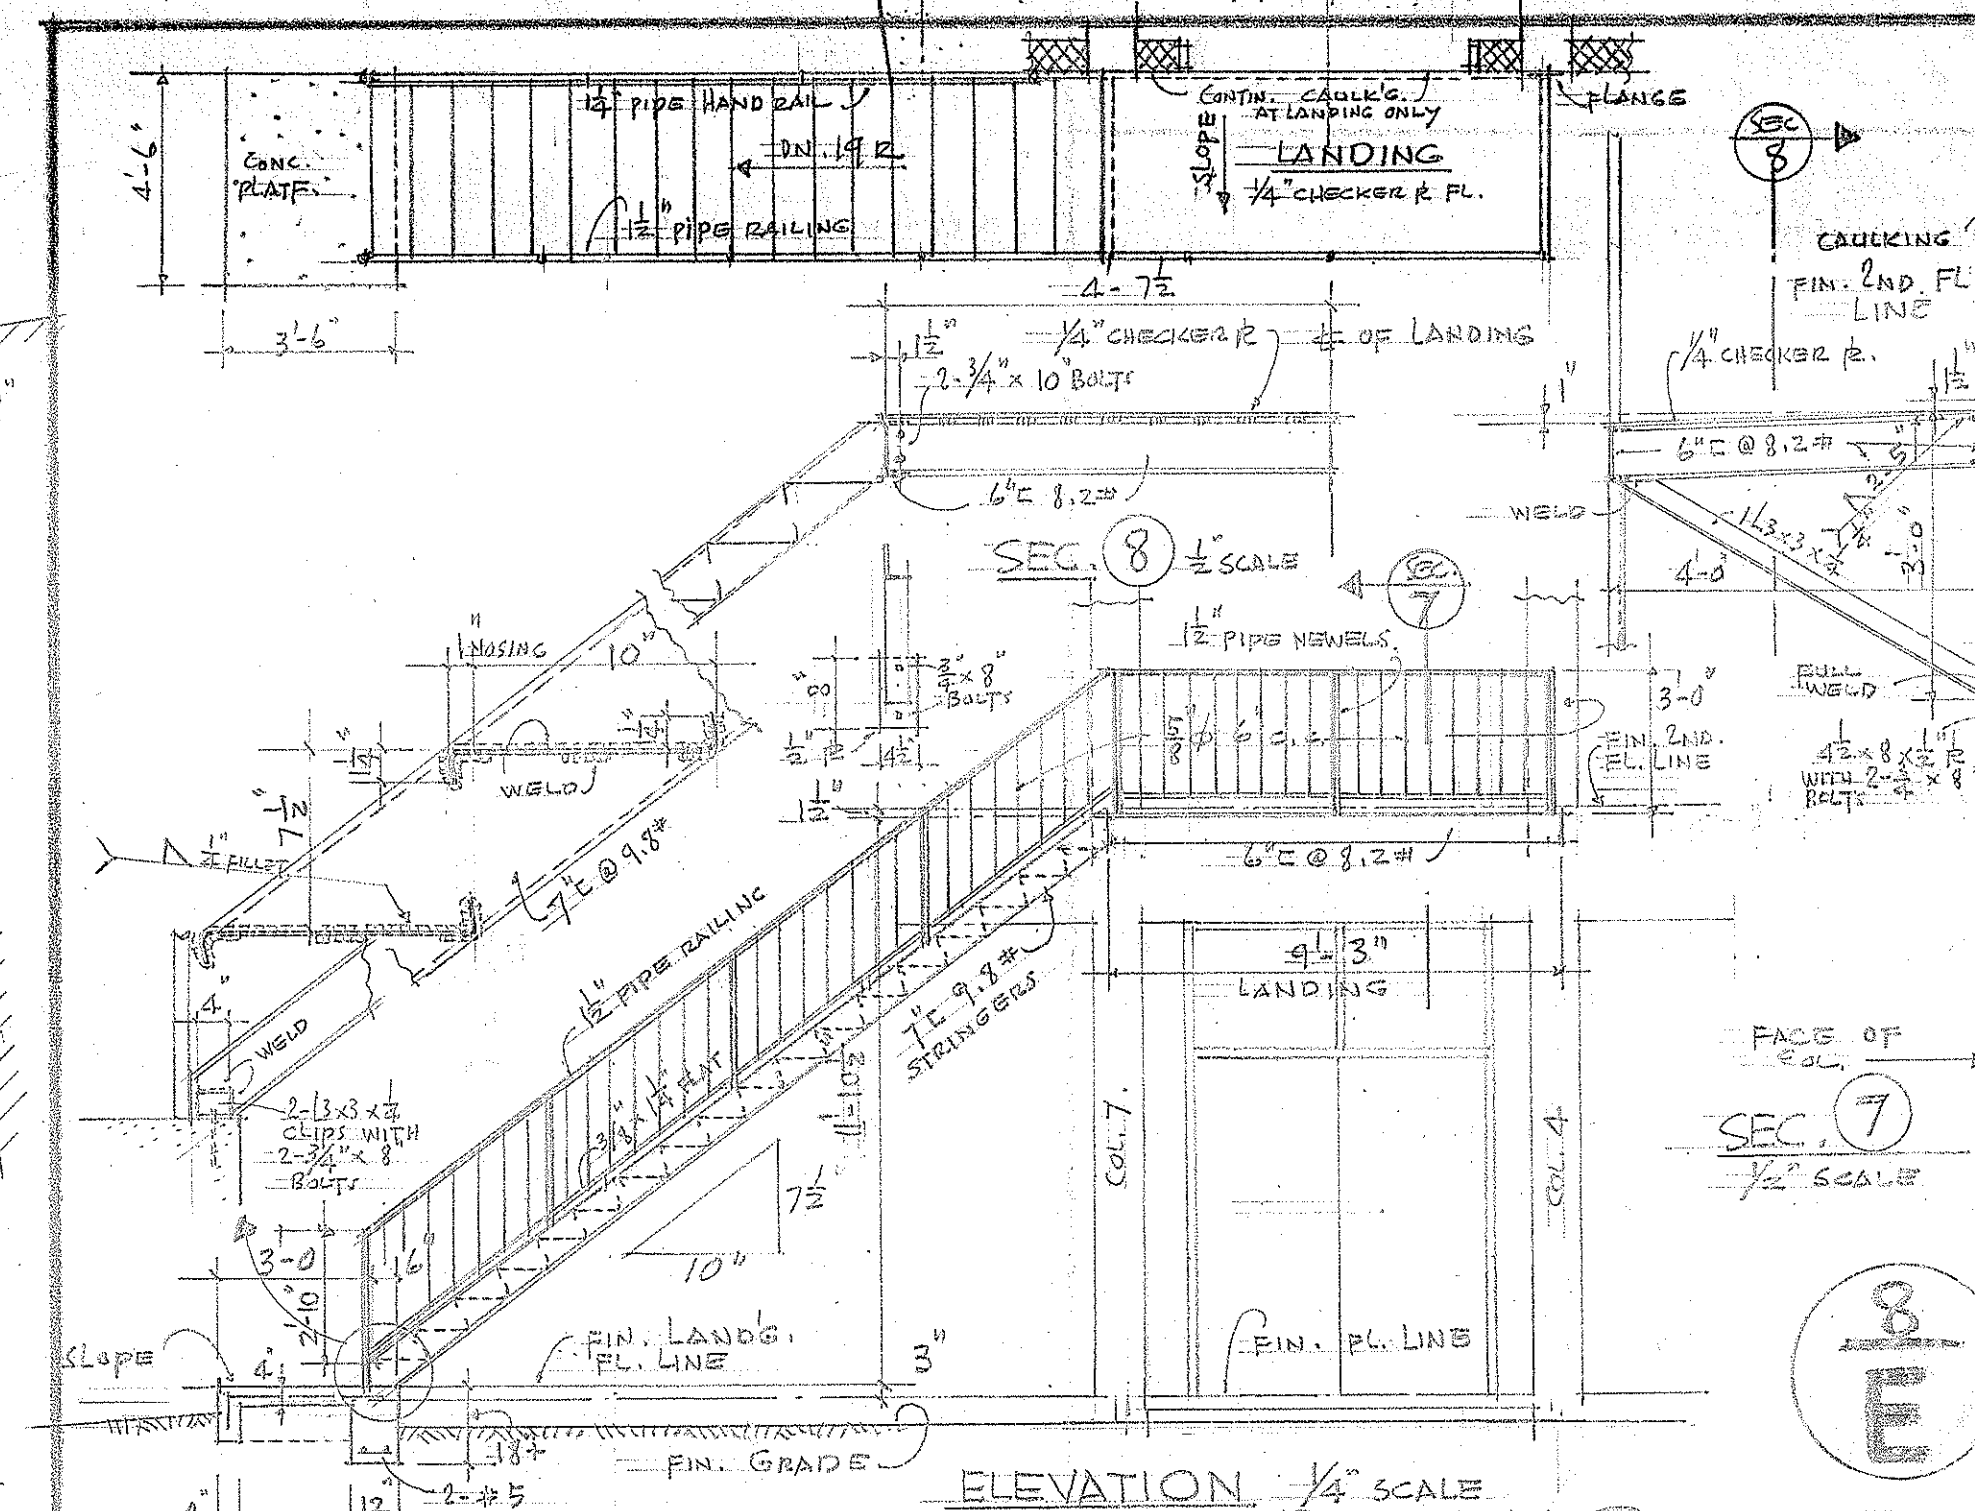


ELEVATION 1/4" SCALE STEEL STAIR DETAILS SCALE: AS NOTED.

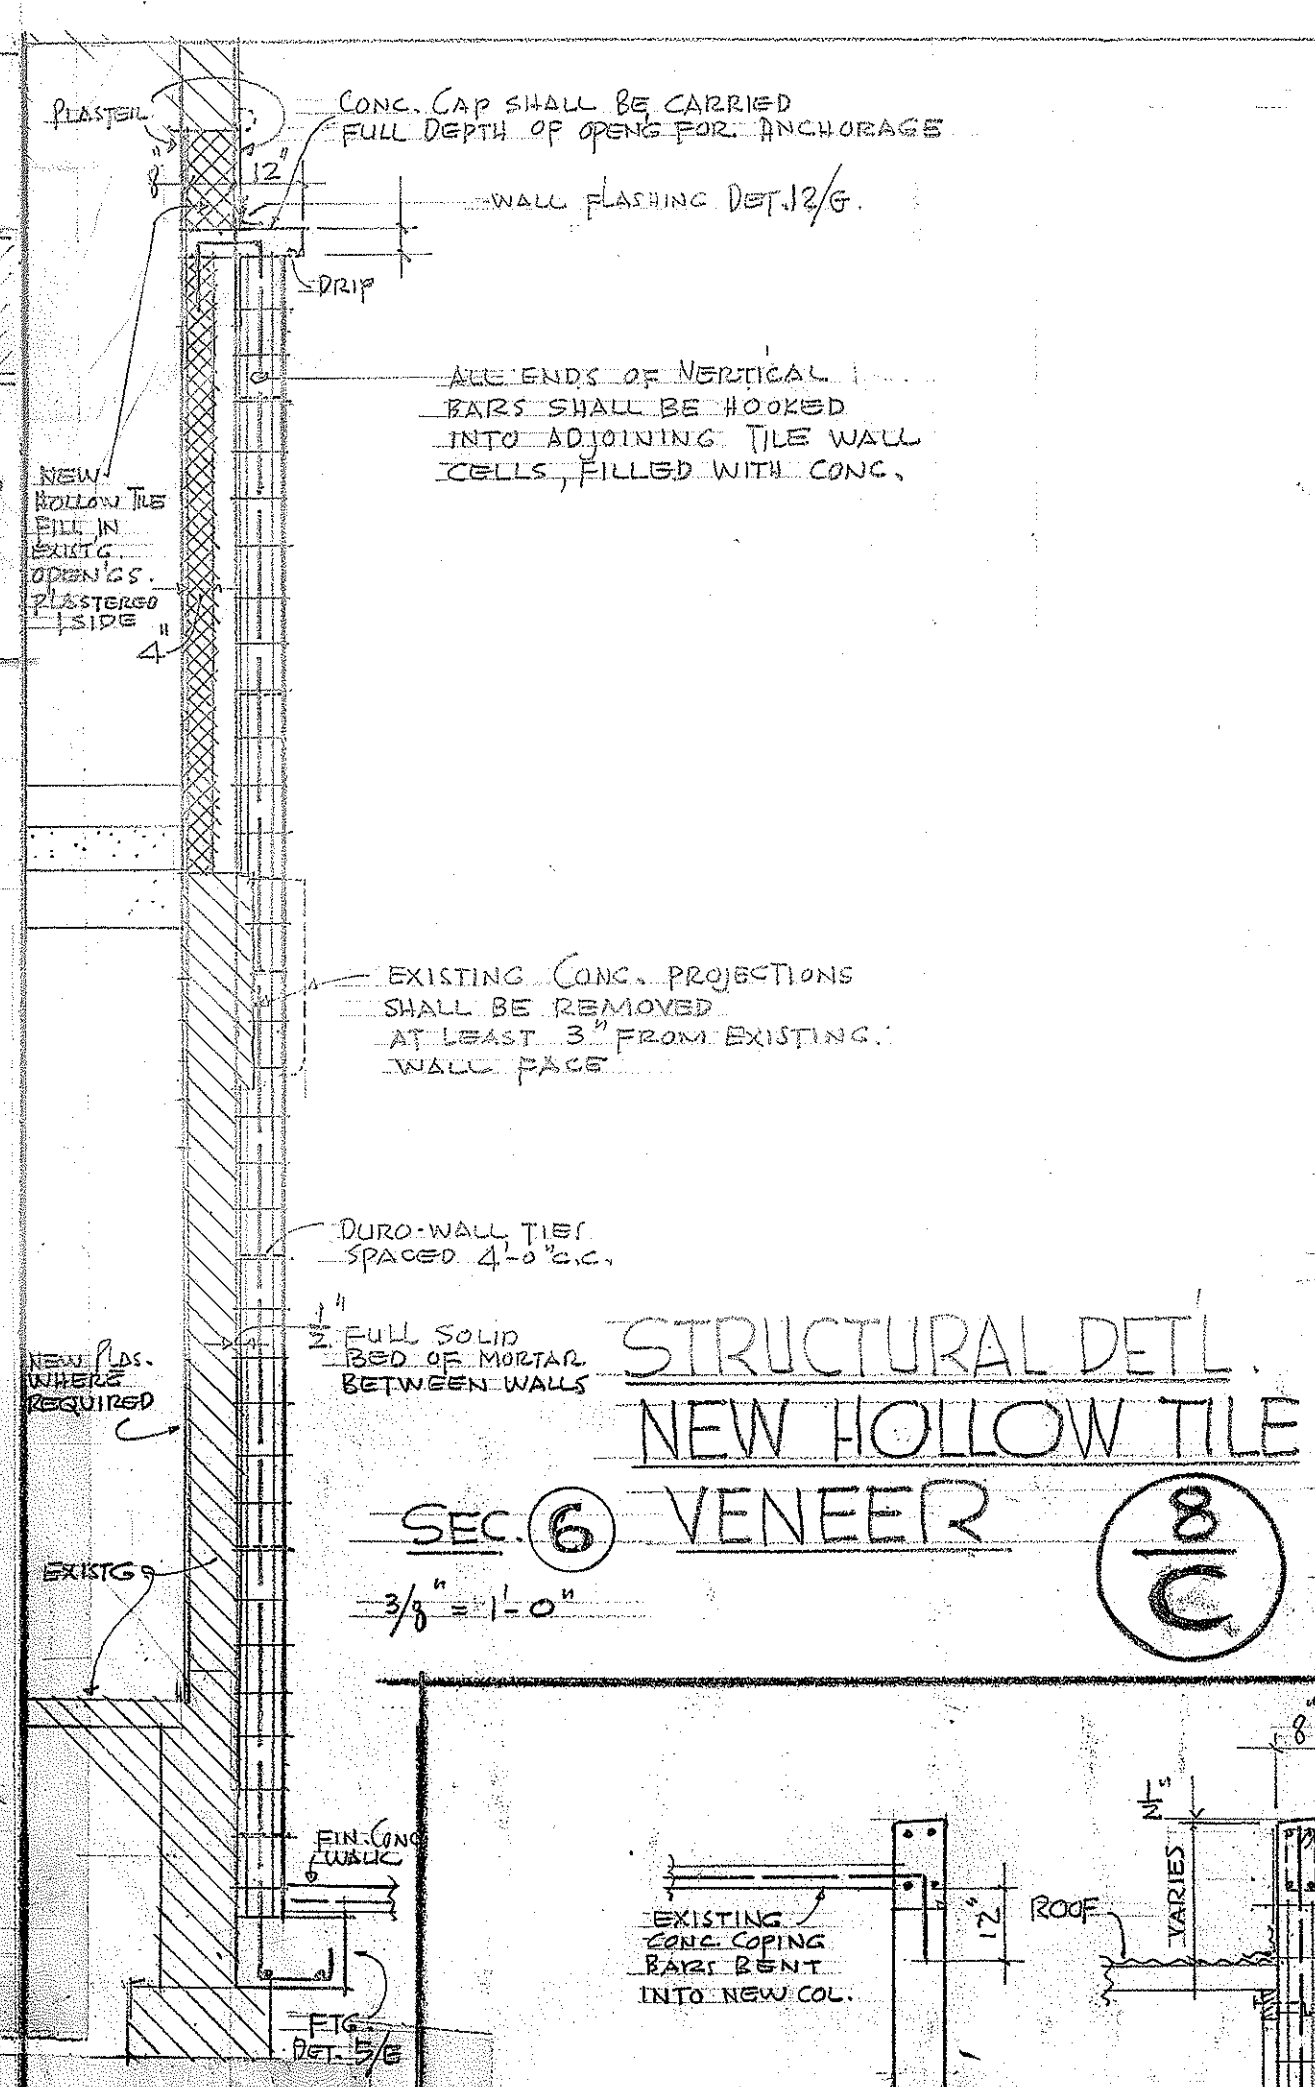

STRUCTURAL DET. NEW HOLLOW TILE VENEER

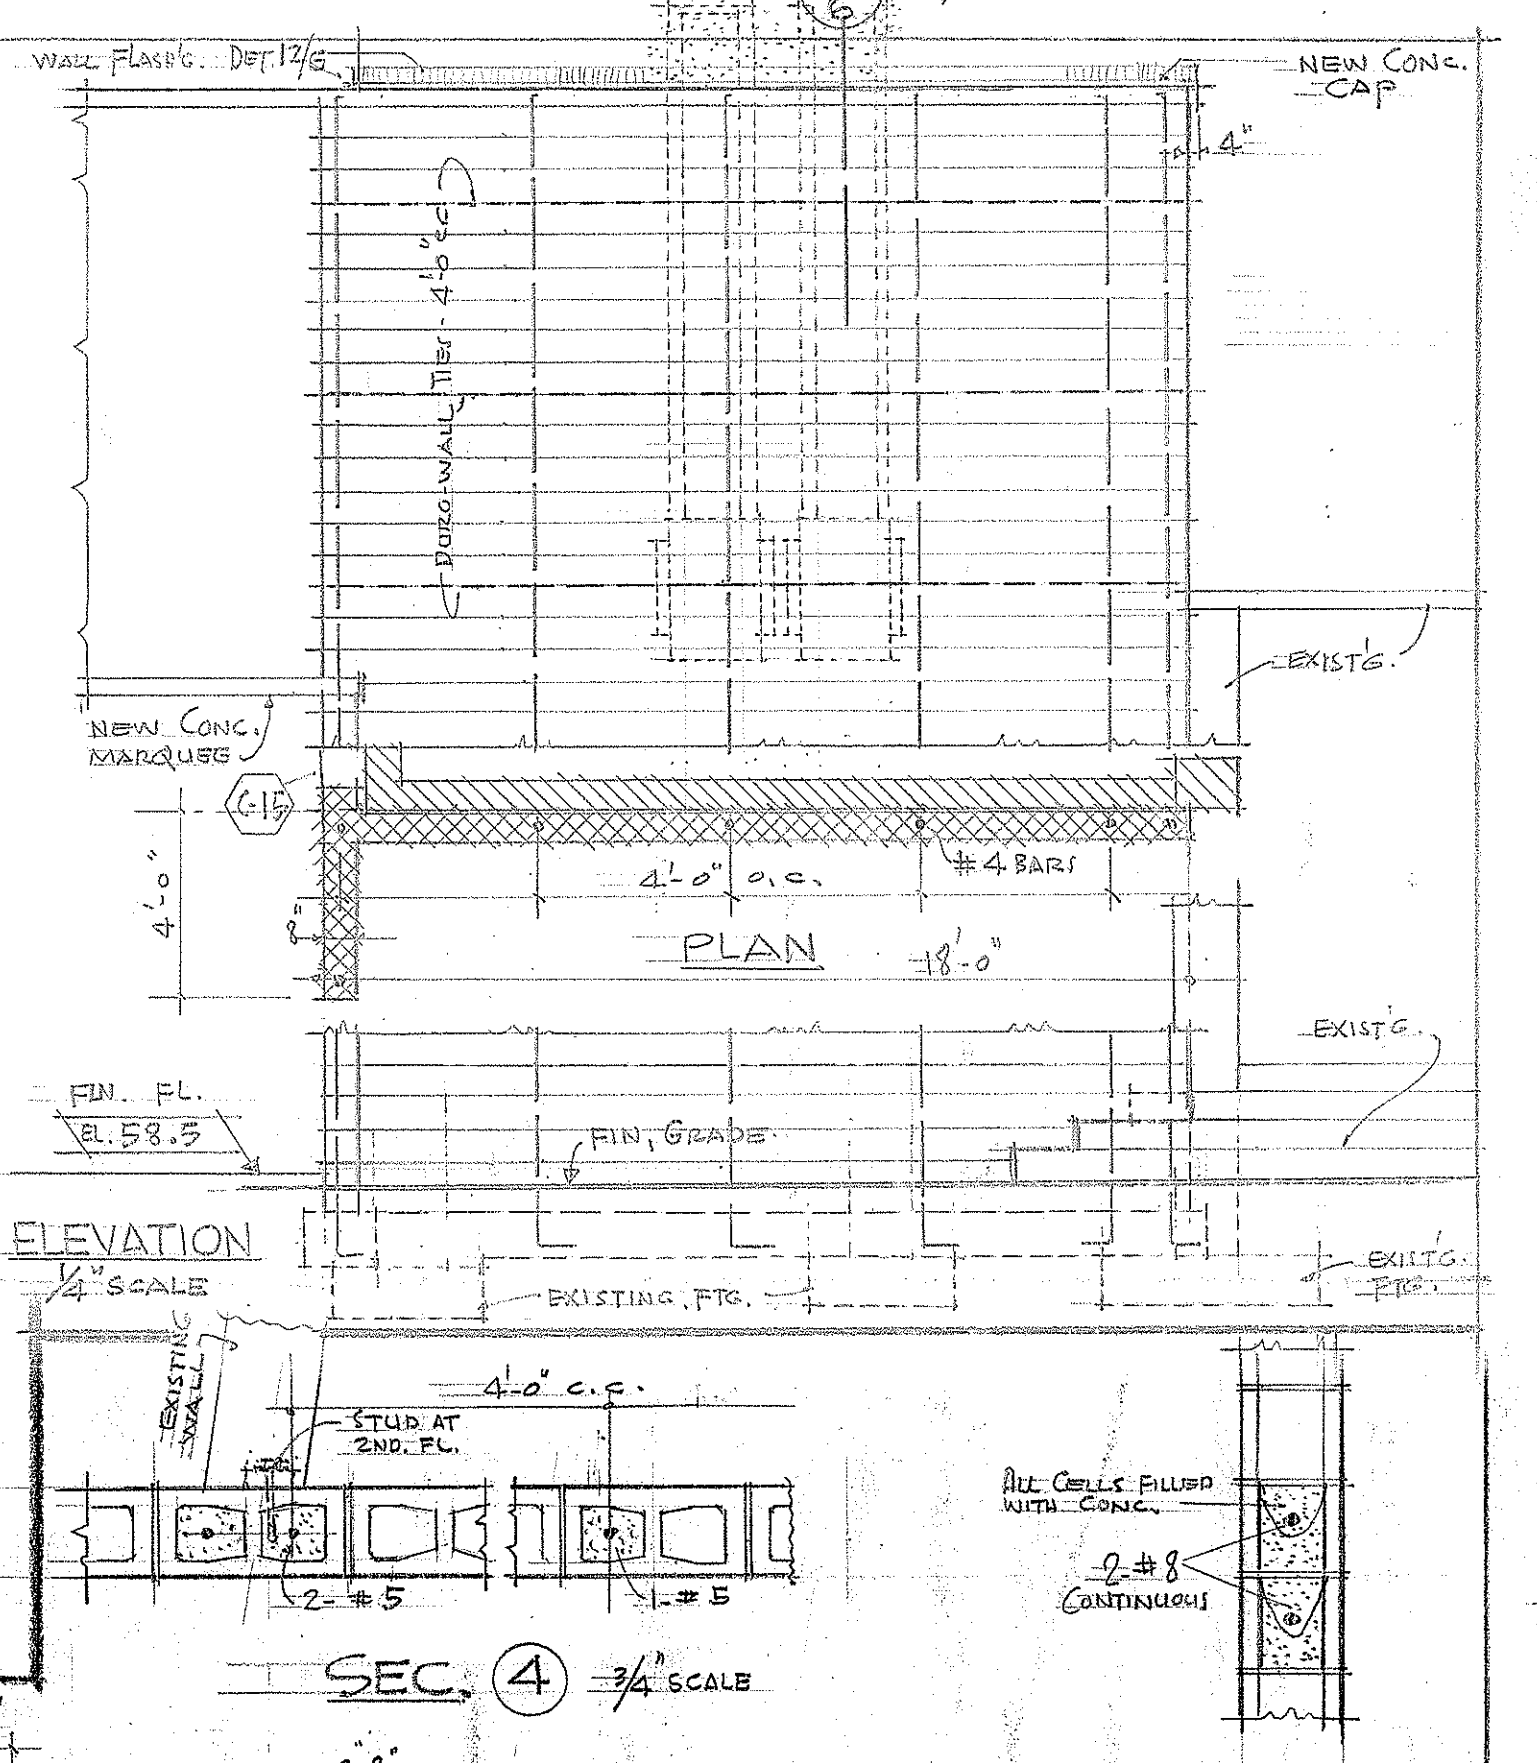

STRUCTURAL DET. NEW END WALL FOR EXISTING BUILDING SCALE: AS NOTED.

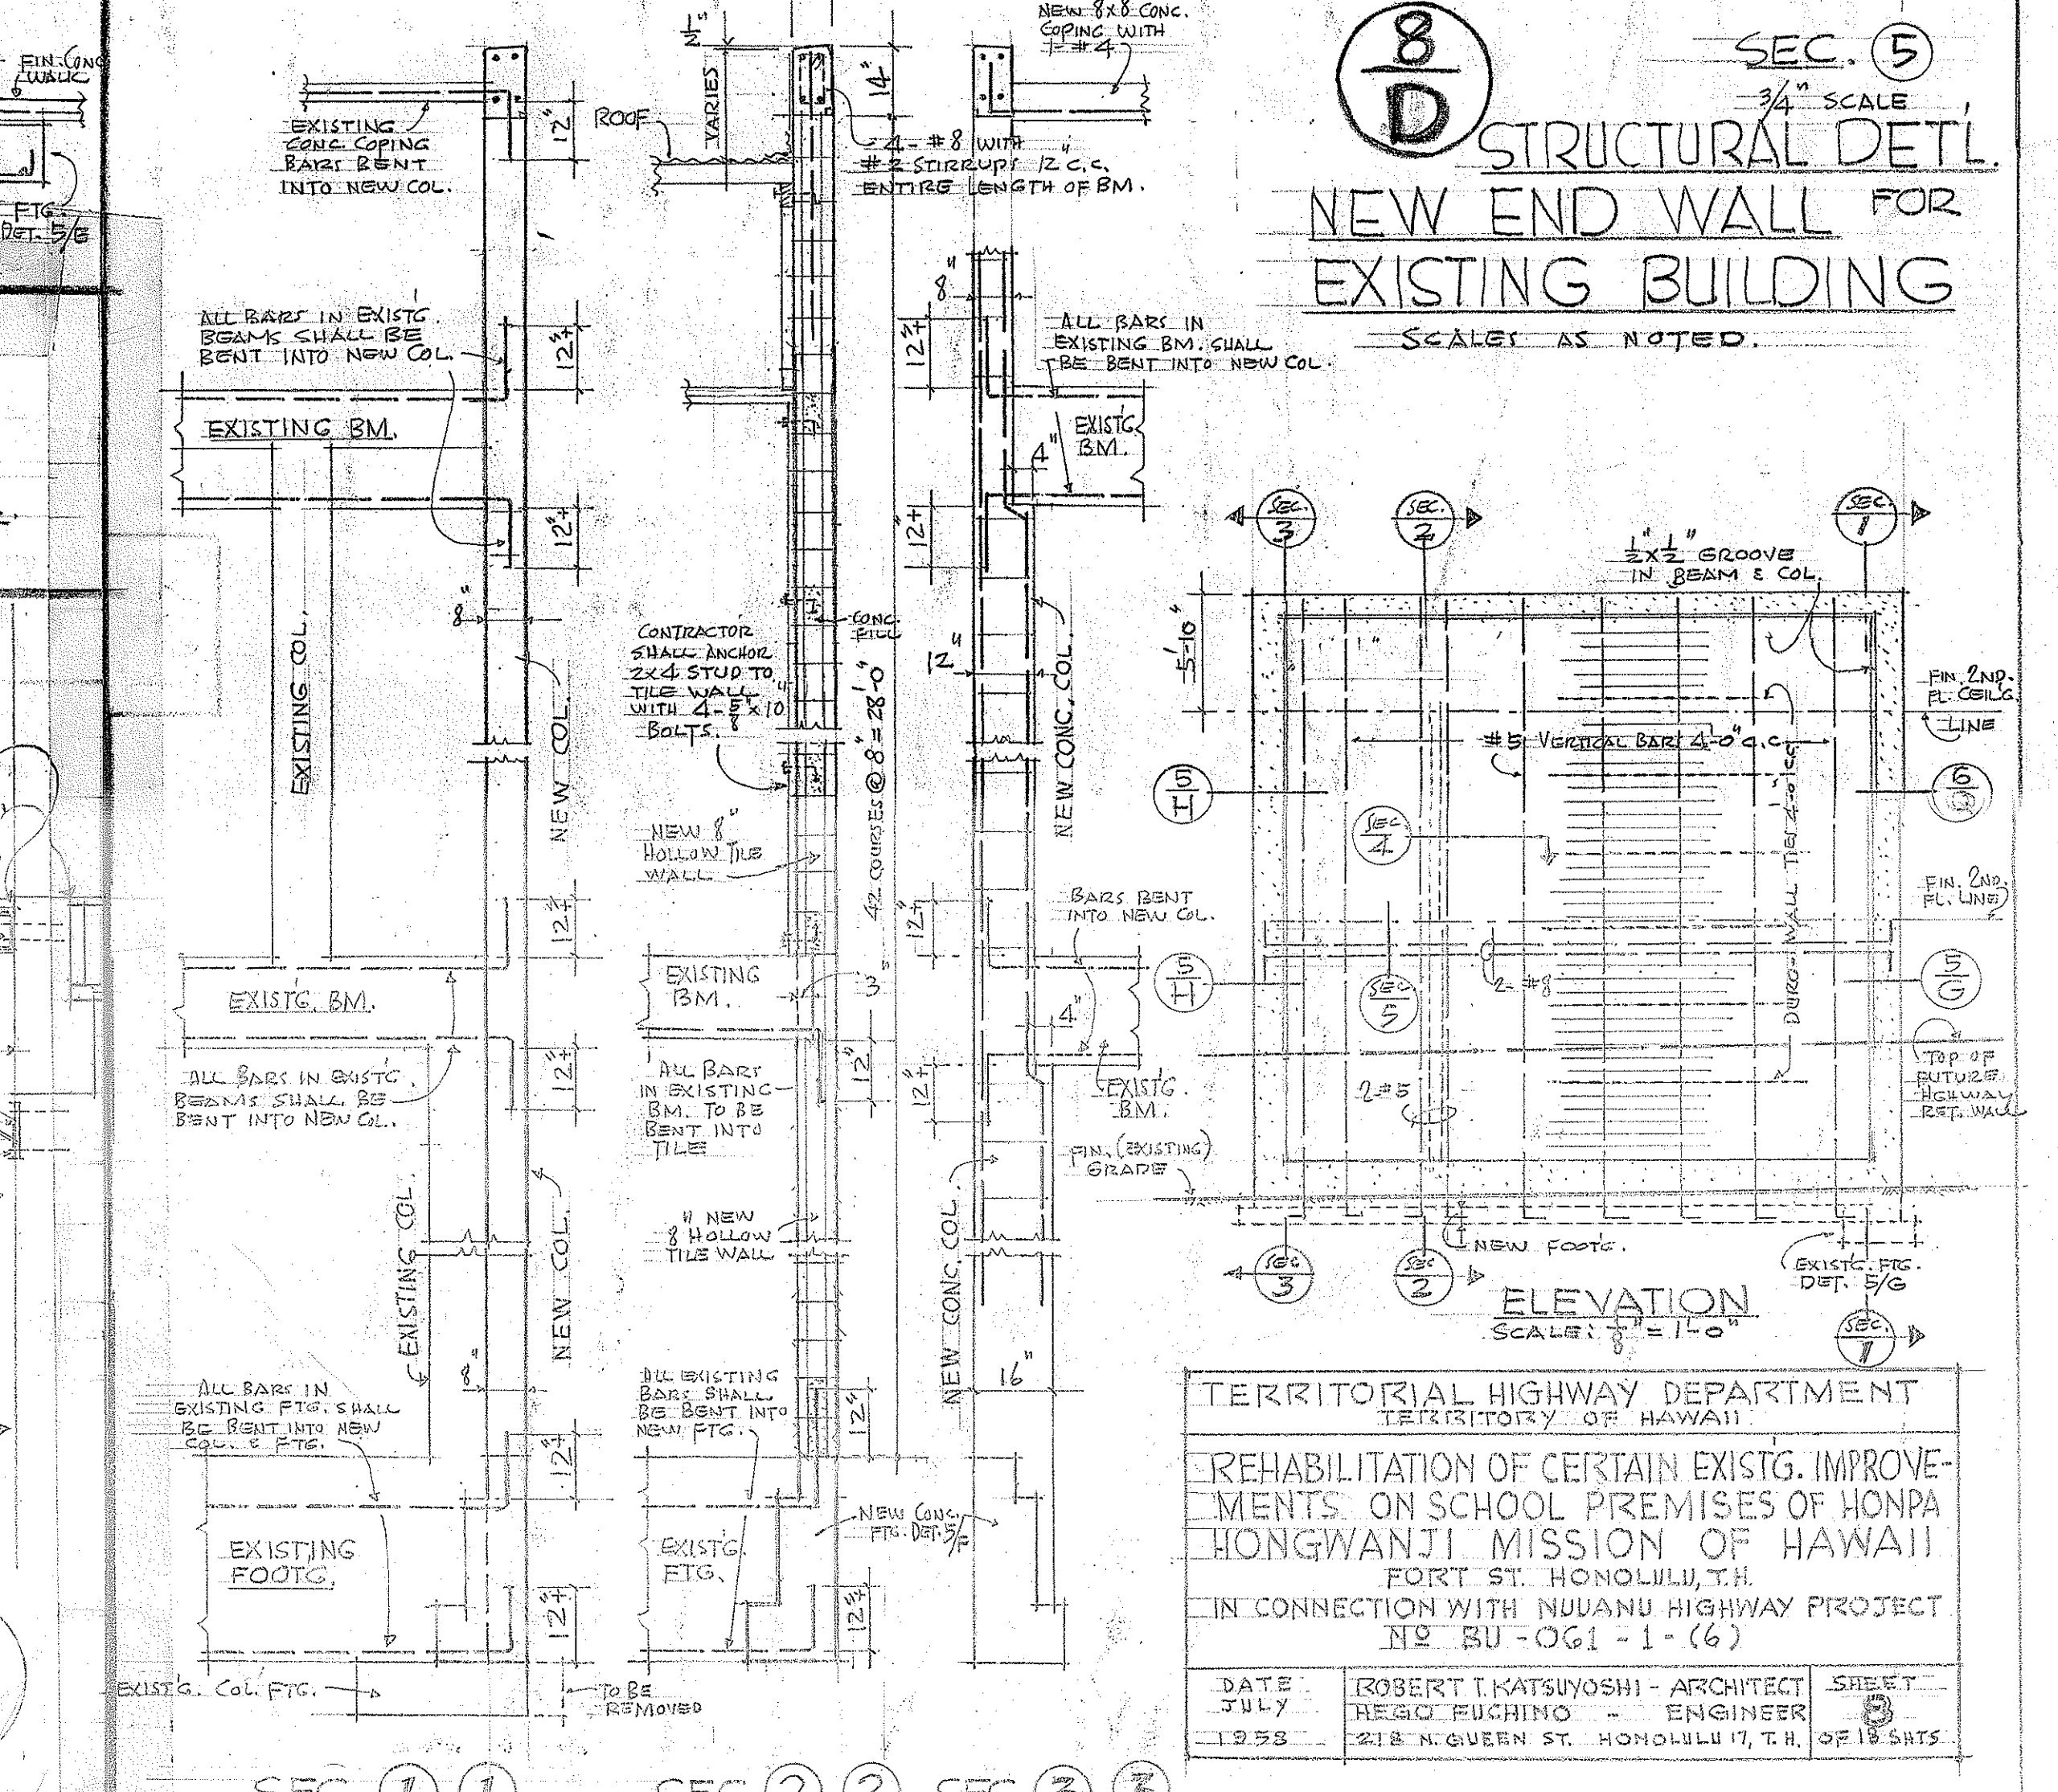

|   |   |            |
|---|---|------------|
| TERRITORIAL HIGHWAY DEPARTMENT<br>REHABILITATION OF CERTAIN EXISTG. IMPROVEMENTS ON SCHOOL PREMISES OF HONPA HONGWANJI MISSION OF HAWAII<br>FORT ST. HONOLULU, T.H.<br>IN CONNECTION WITH NUANU HIGHWAY PROJECT NO. BU-OGI-1-(6) |   |            |
| DATE<br>JULY 1955   | ROBERT MATSUYOSHI - ARCHITECT<br>REGIO FUCHINO - ENGINEER<br>218 N. GUERN ST. HONOLULU 17, T.H. OF ISLANDS | SHEET<br>8 |