




FED. ROAD DIST. NO.	STATE	FED. AID PROJ. NO.	FISCAL YEAR	SHEET NO.	TOTAL SHEETS
HAWAII	HAW.	F-061-1(11)	1966	2	16

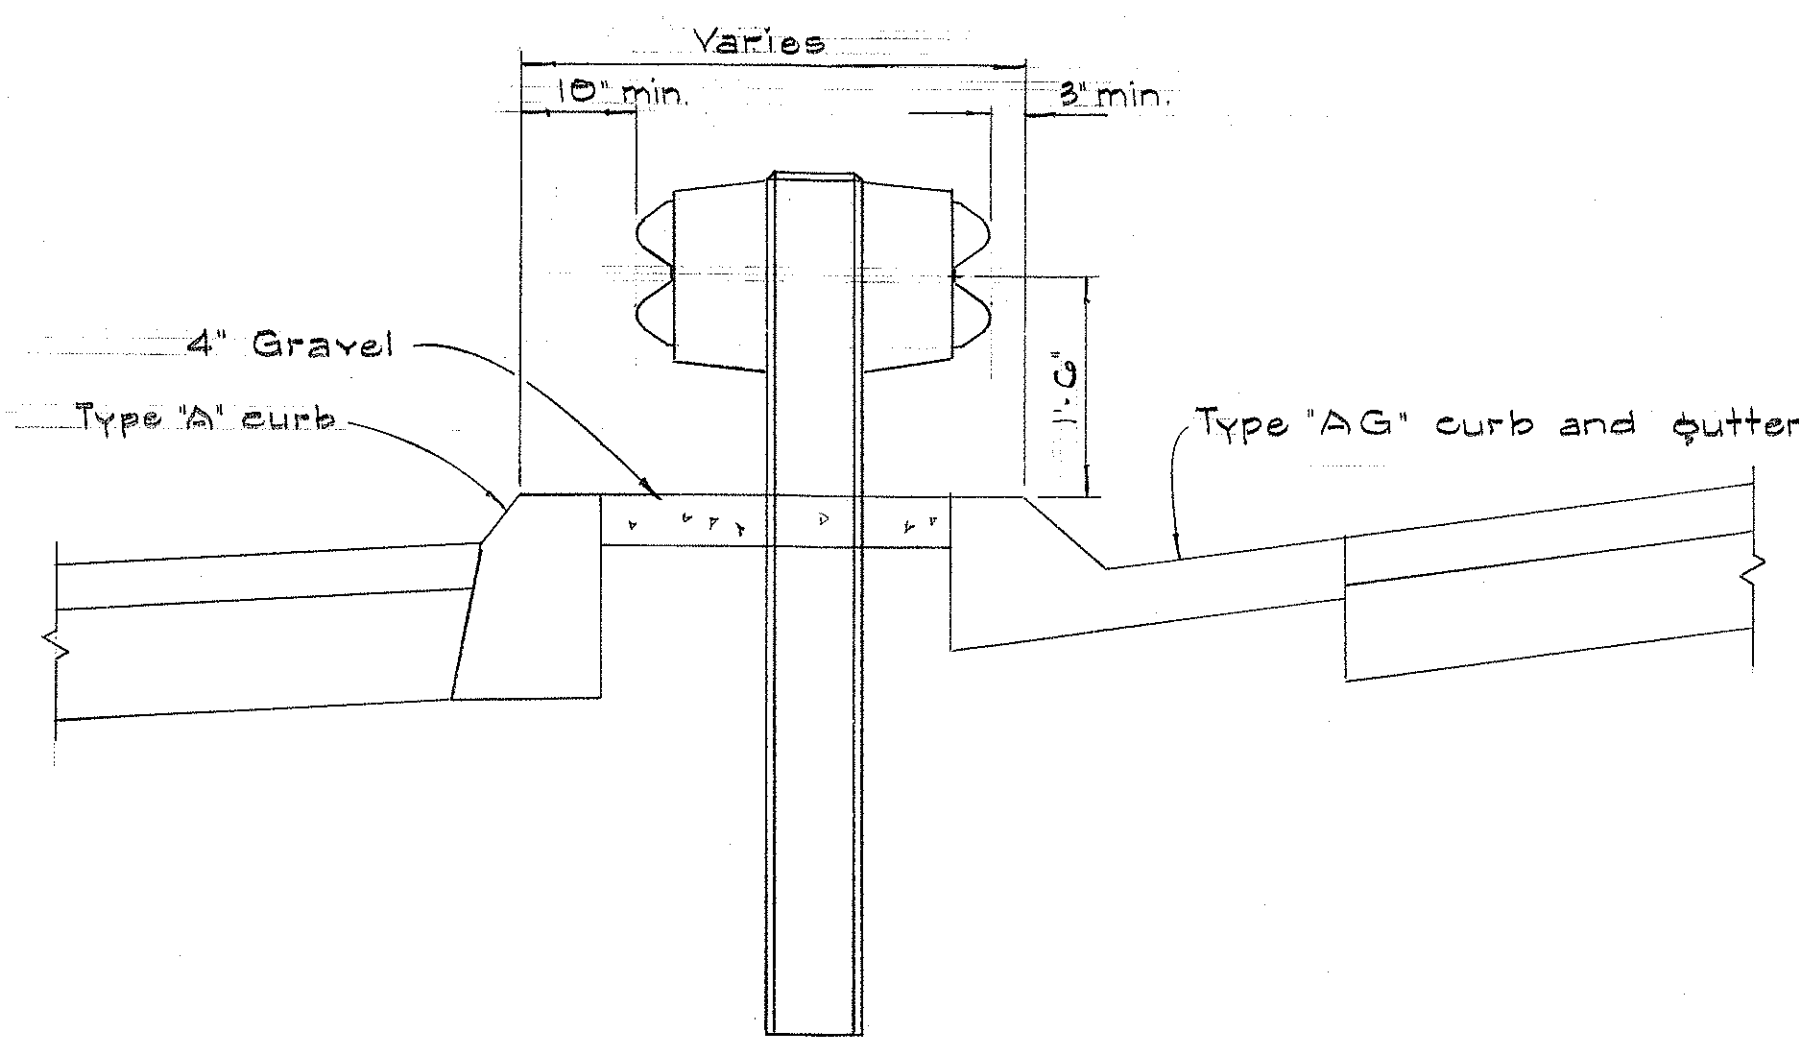


TYPICAL DETAIL AT MEDIAN
WITH CURBS AND GUTTER
Scale: 3/4" = 1'-0"

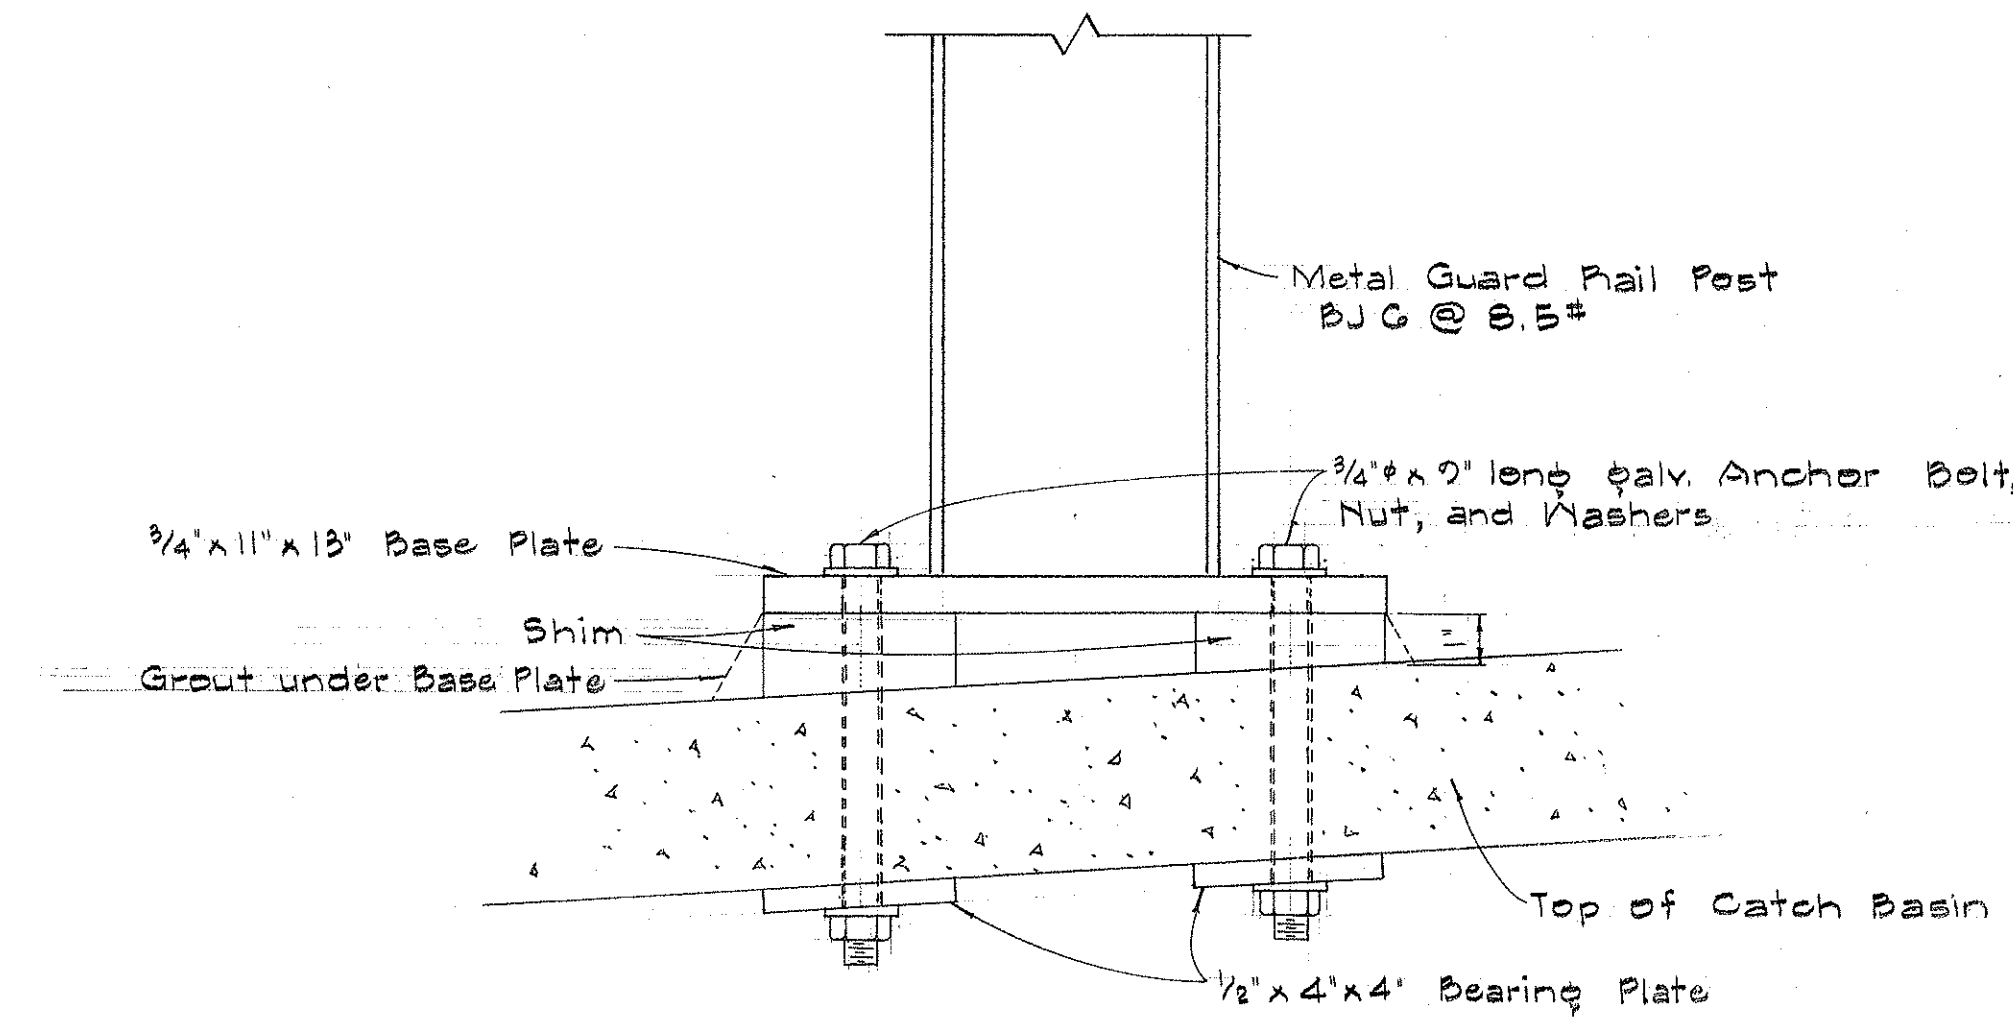


SECTION THROUGH CATCH BASIN
Scale: 3/4" = 1'-0"

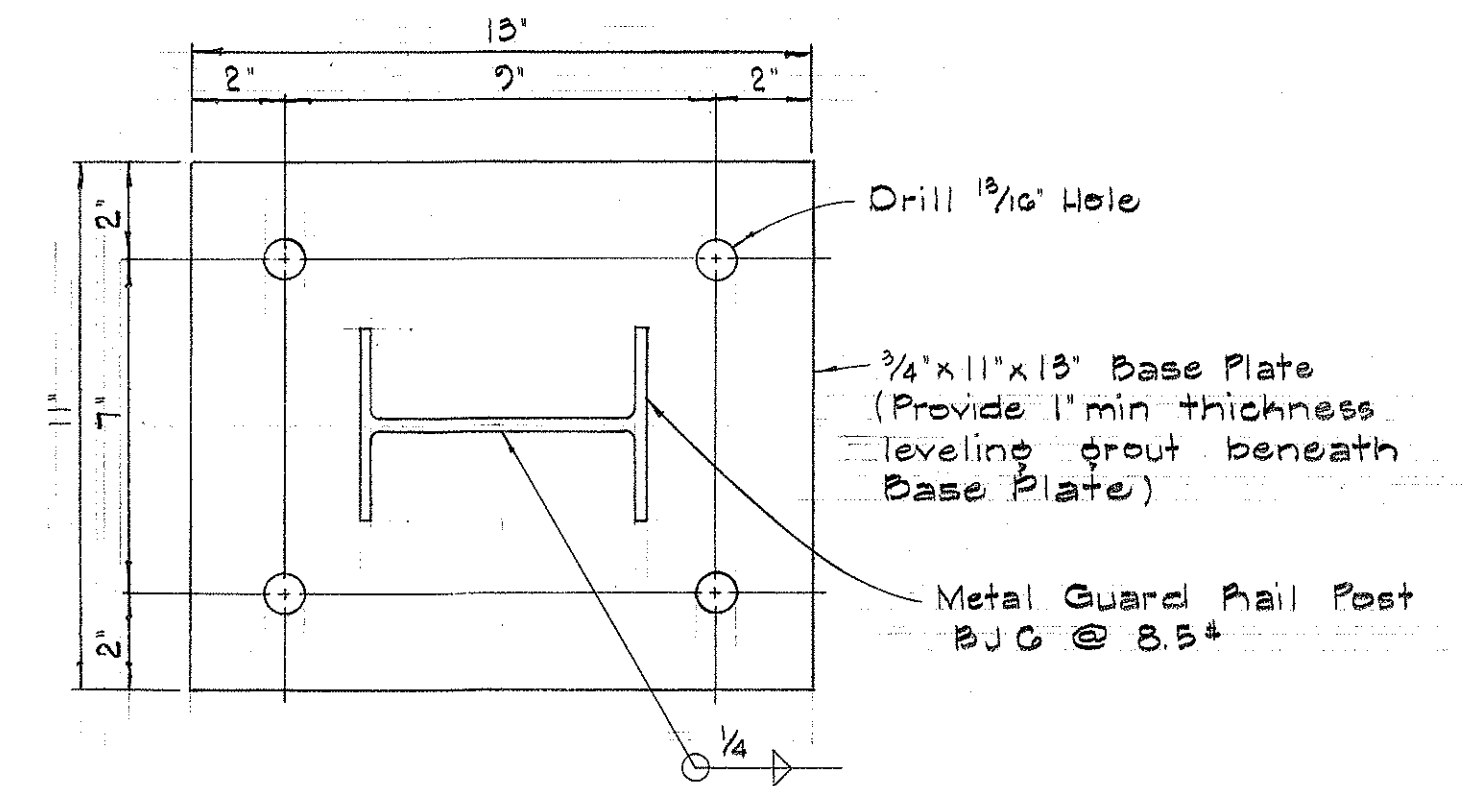


PLAN
Scale: 3/4" = 1'-0"

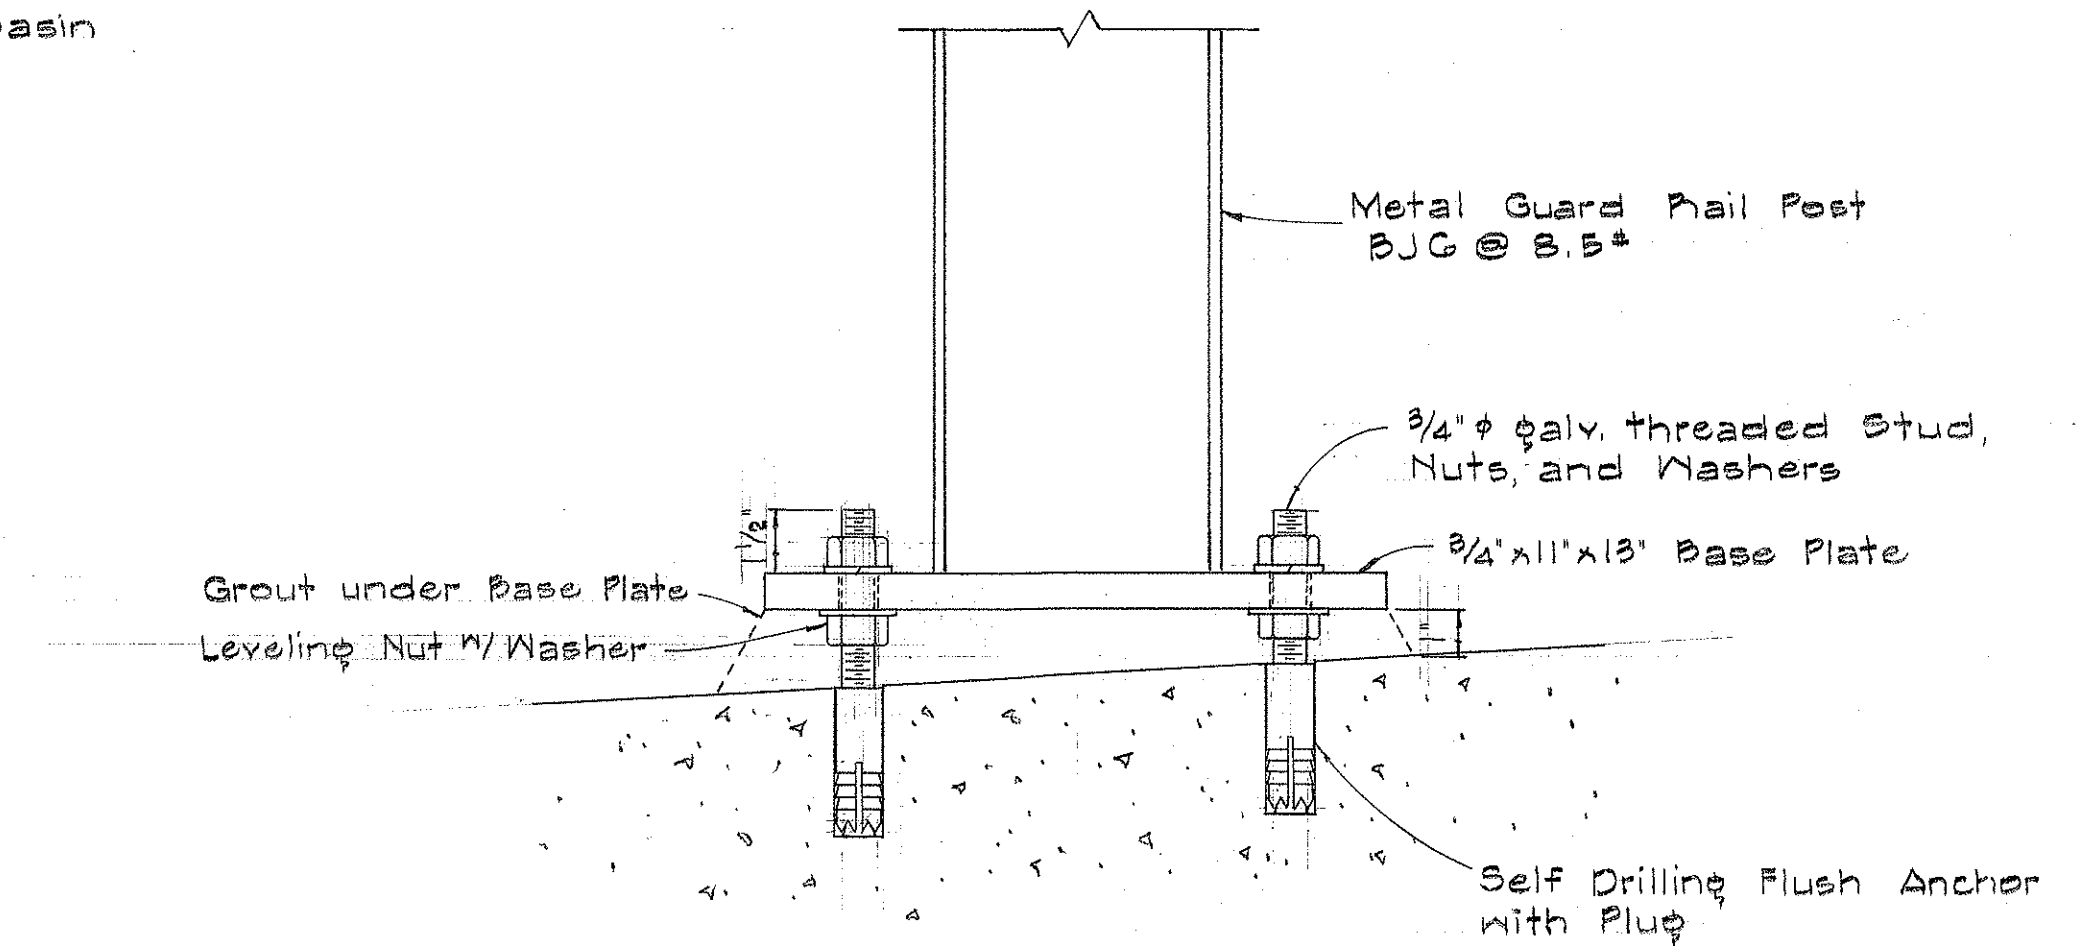

SECTION THROUGH CONCRETE
MEDIAN
Scale: 3/4" = 1'-0"

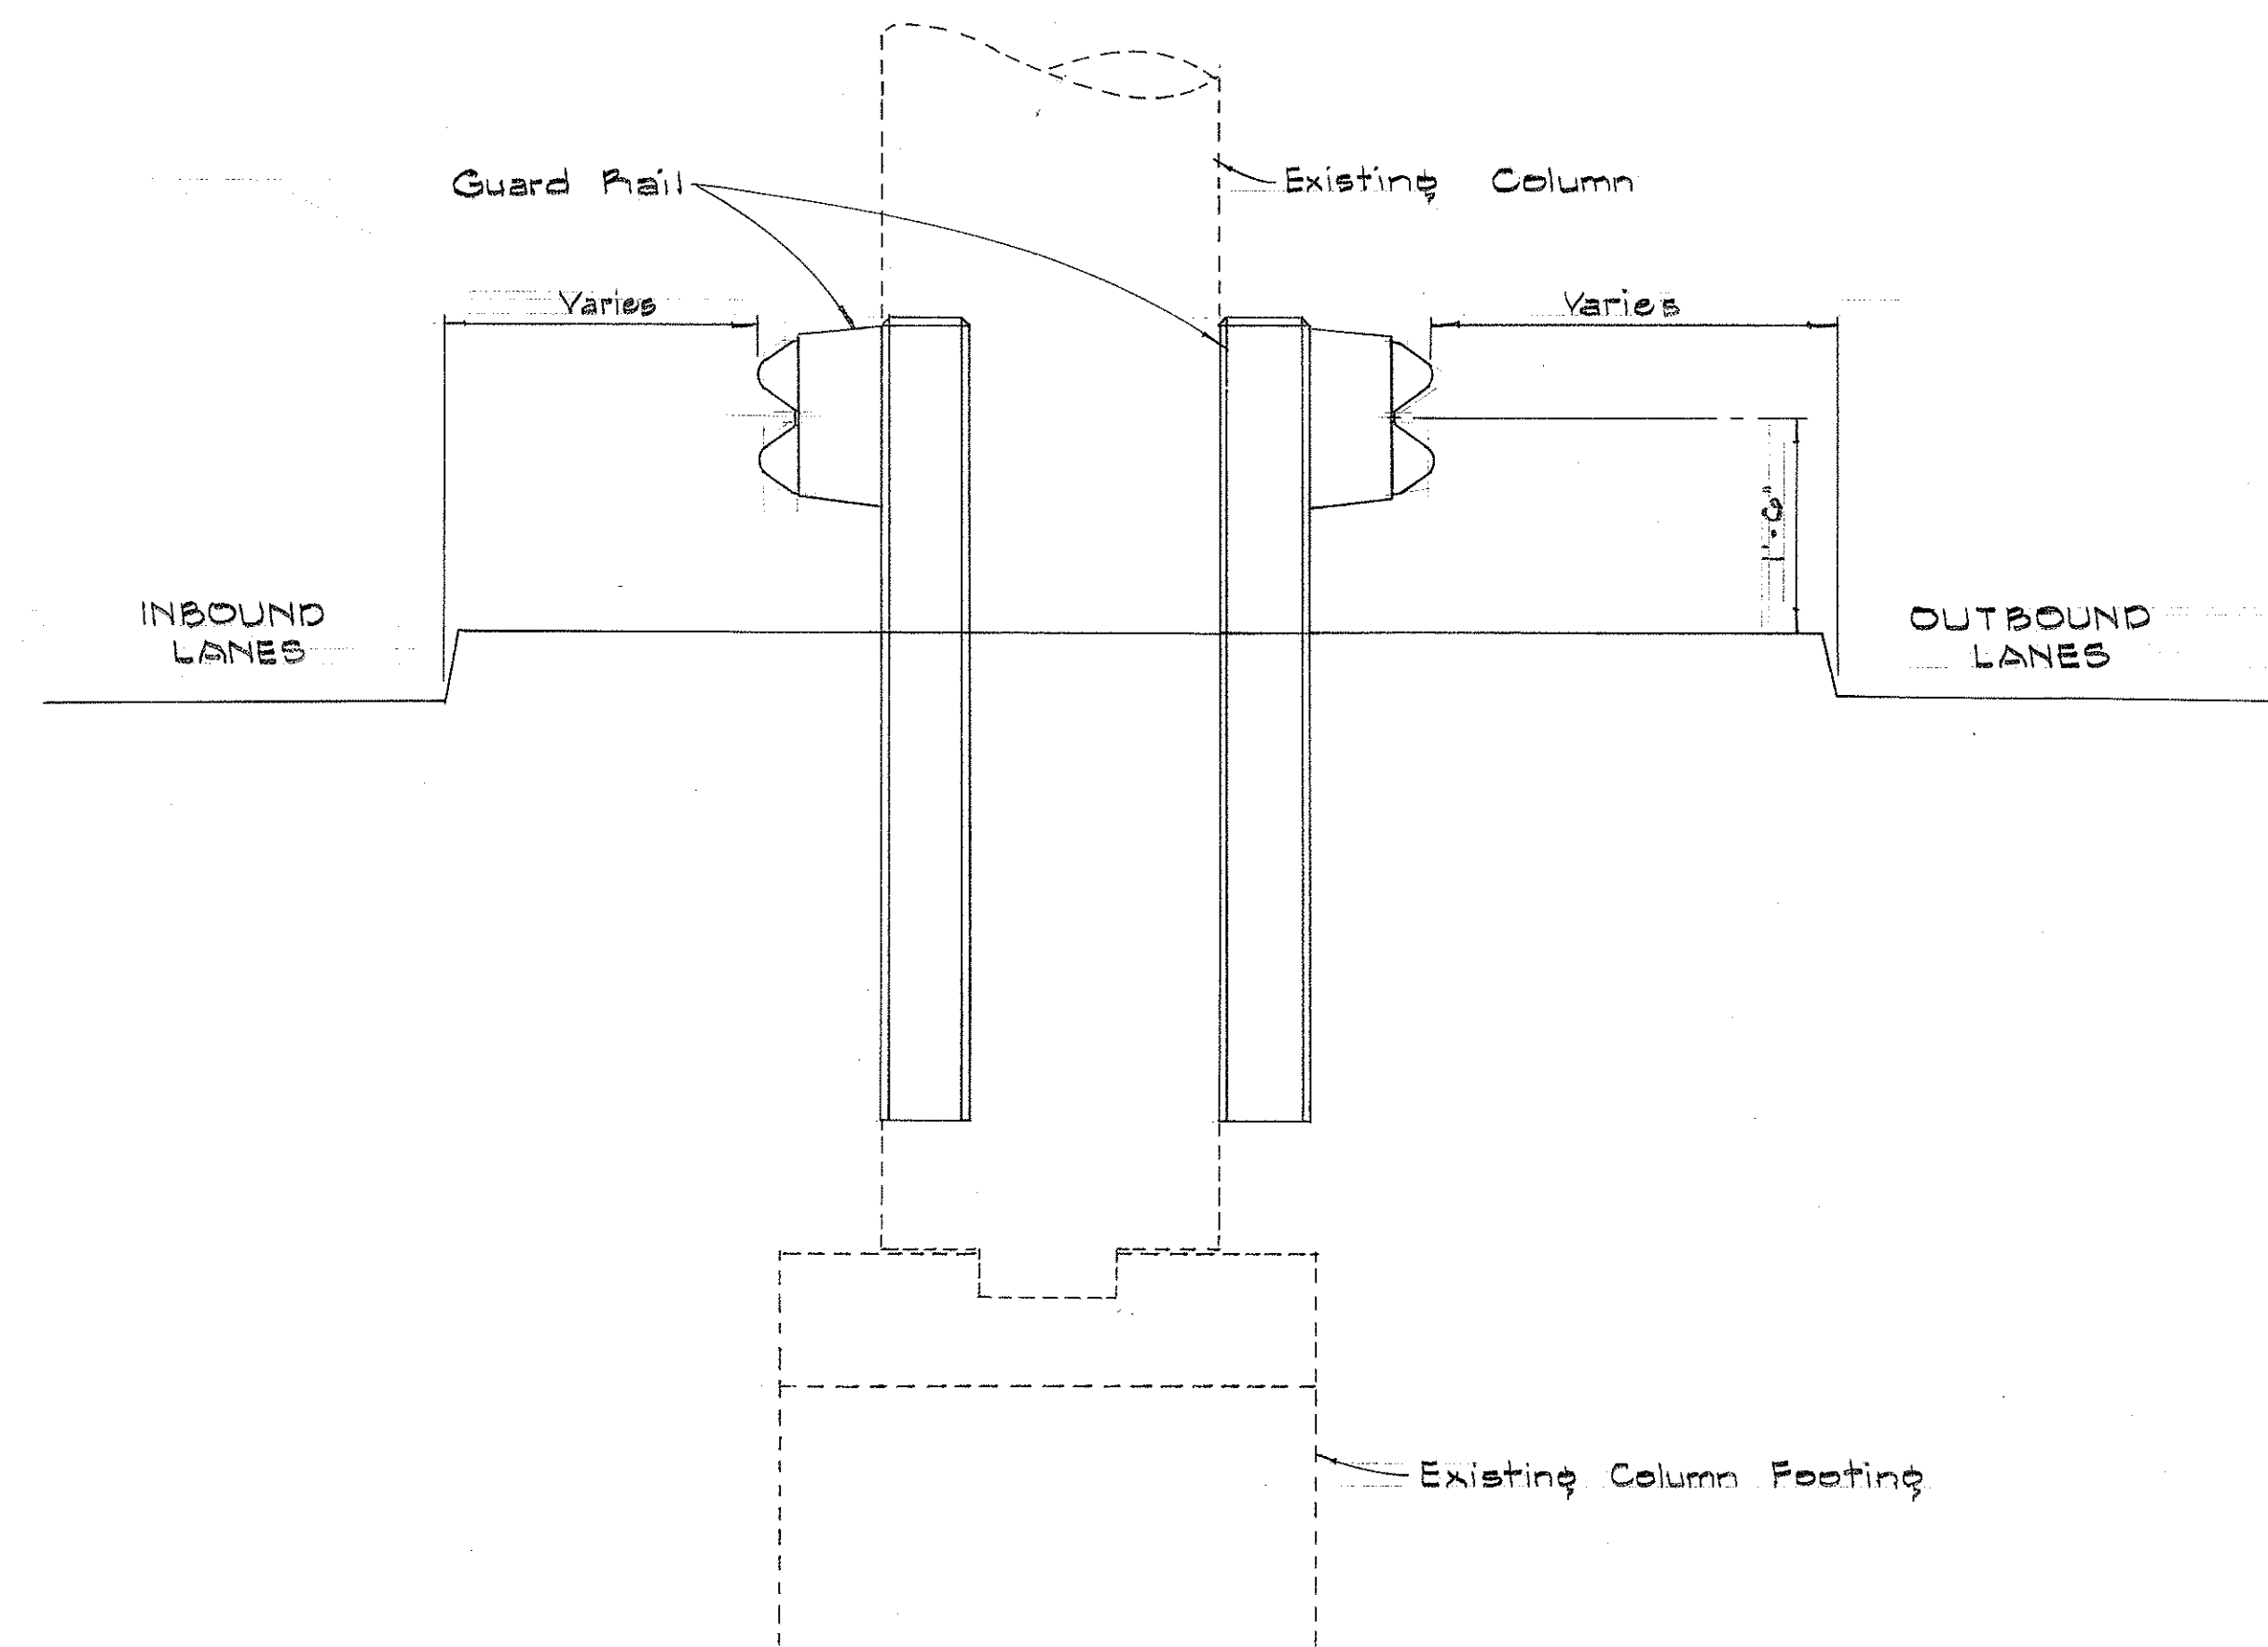

TYPICAL DETAIL AT COLUMNS
WYLLIE STREET RAMP
Scale: 3/4" = 1'-0"

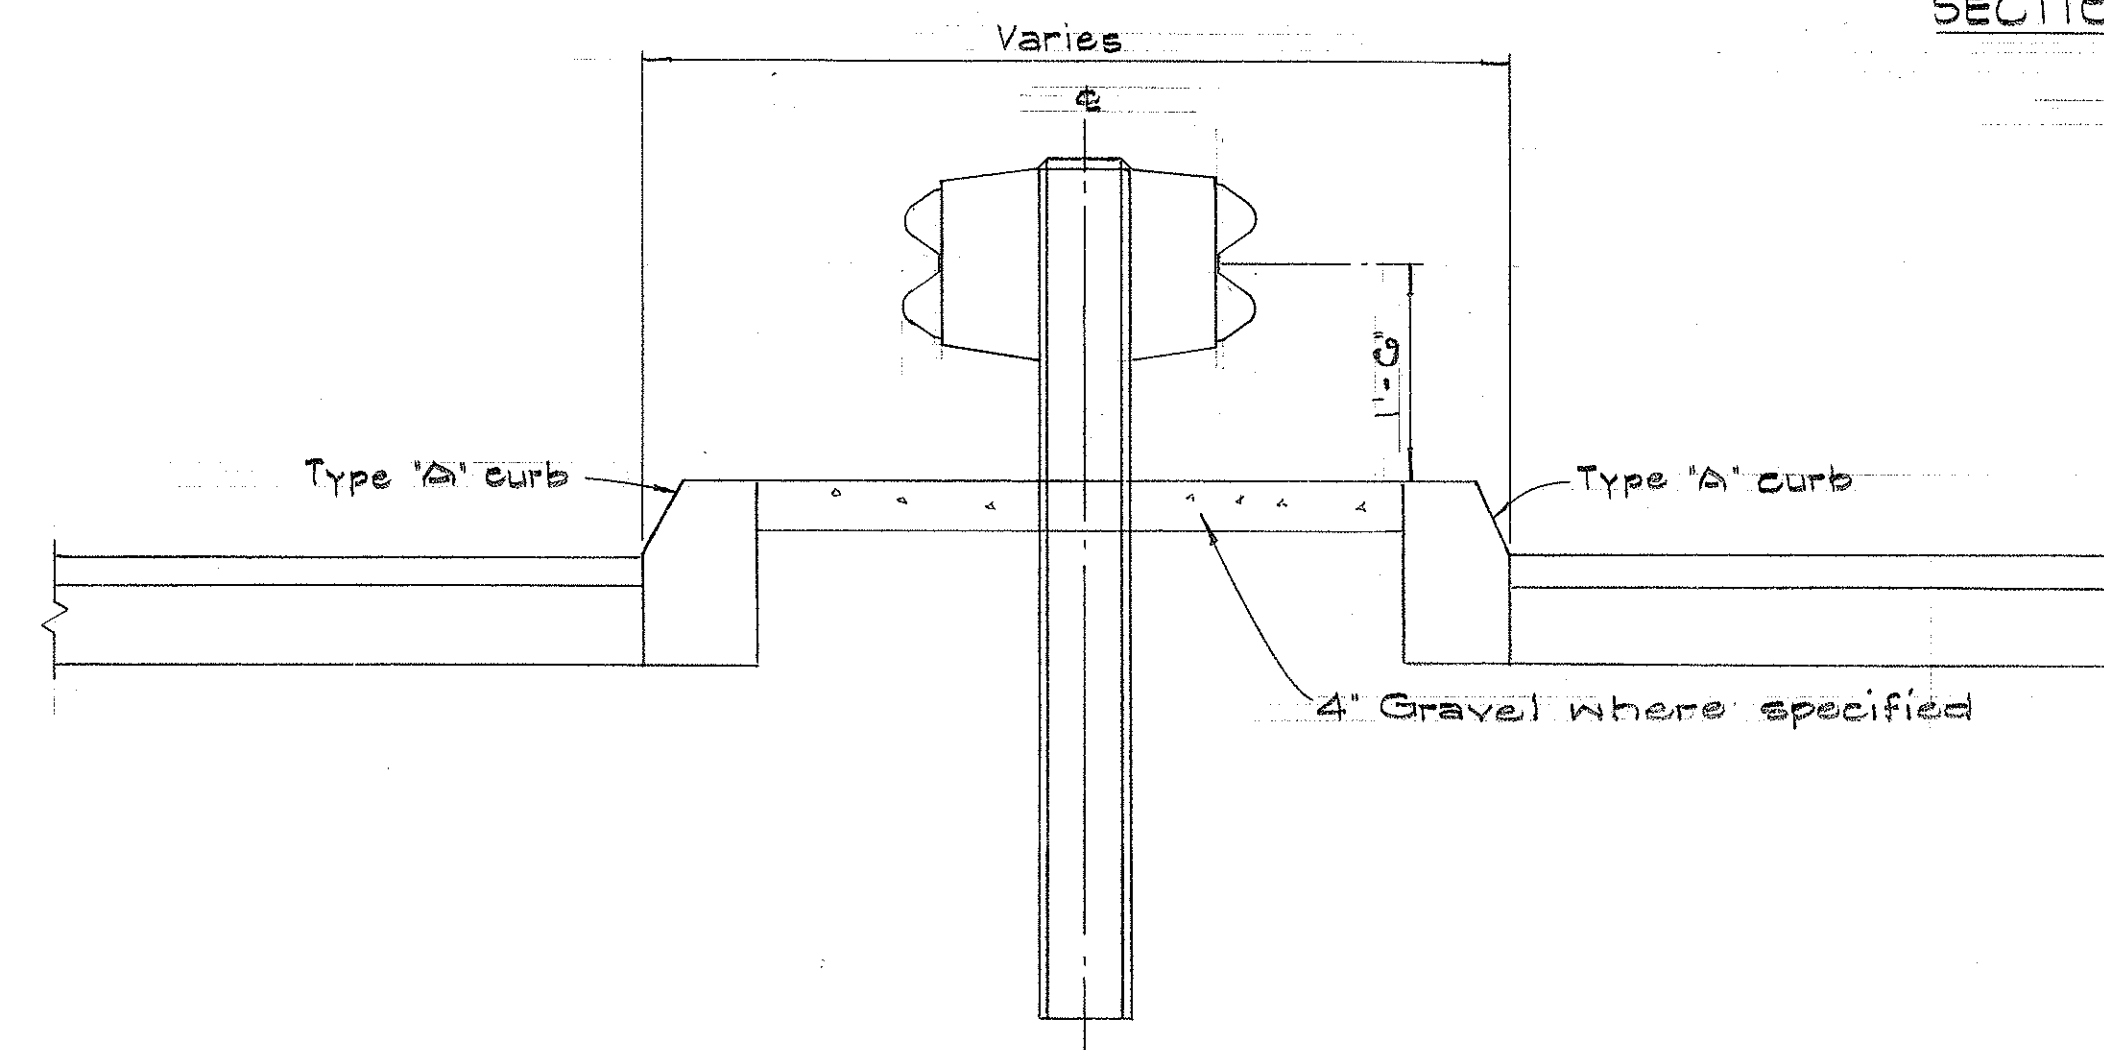


TYPICAL DETAIL AT MEDIAN
WITH CURBS
Scale: 3/4" = 1'-0"


STATE OF HAWAII
DEPARTMENT OF TRANSPORTATION
HIGHWAYS DIVISION
TYPICAL DETAILS
MEDIAN GUARD RAIL ON PALI HIGHWAY
Proj. No. F-061-1(11)

Scale: as Noted
March, 1966
SHEET No. OF SHEETS


FED. ROAD DIST. NO.	STATE	FED. AID PROJ. NO.	FISCAL YEAR	SHEET NO.	TOTAL SHEETS
HAWAII	HAW.	F-061-1(11)	1966	3	16

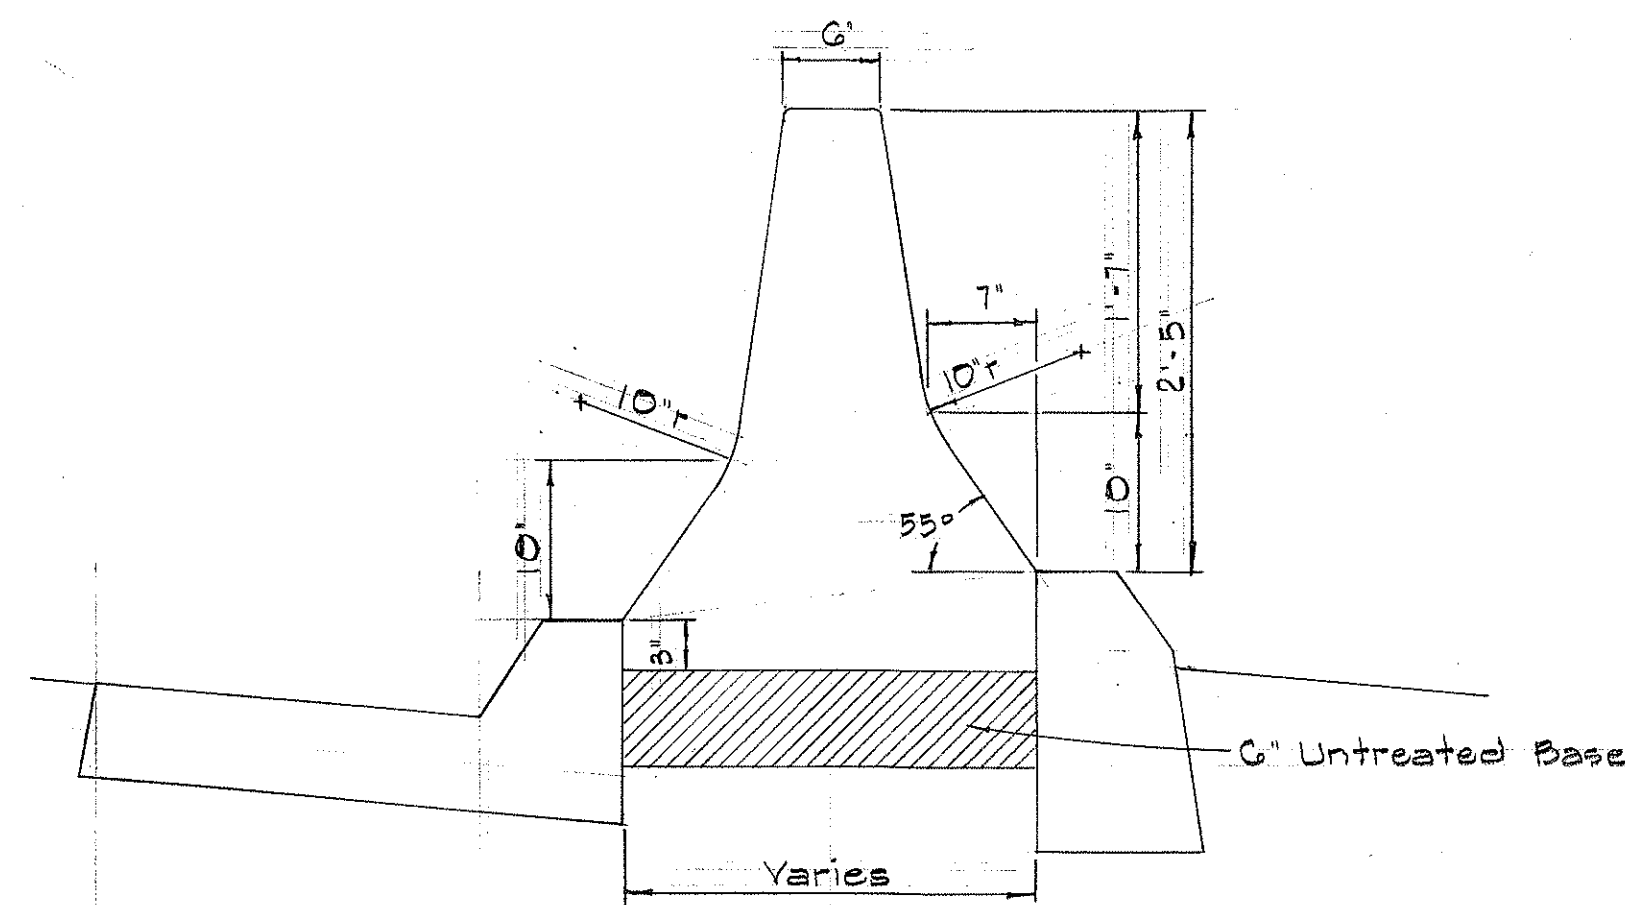


TYPICAL DETAIL AT
MEDIAN WITH SLOPE
Scale: 1"=1'-0"

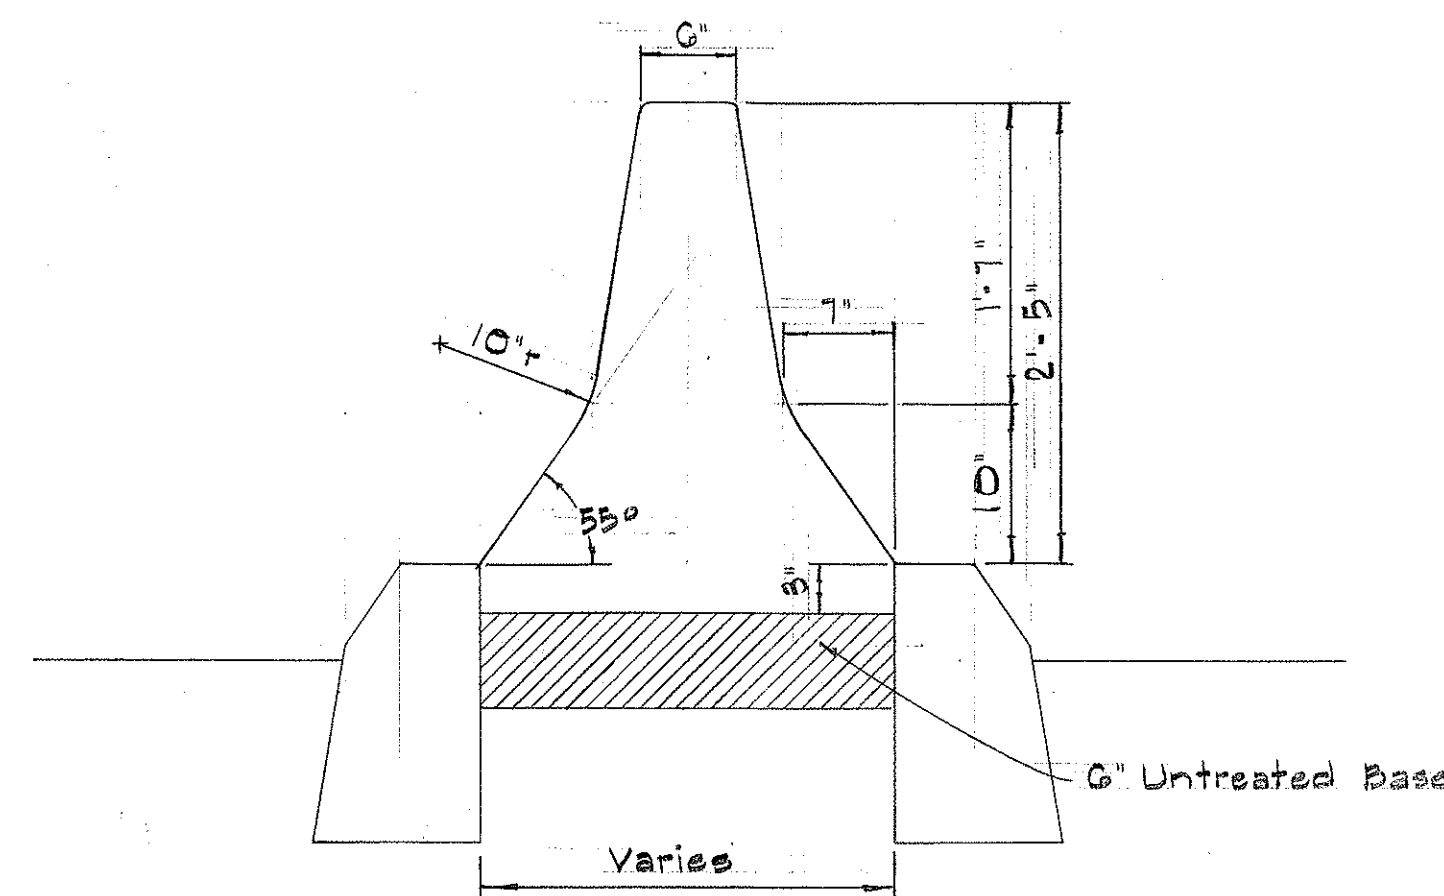


TYPICAL DETAIL
AT MEDIAN
Scale: 1"=1'-0"

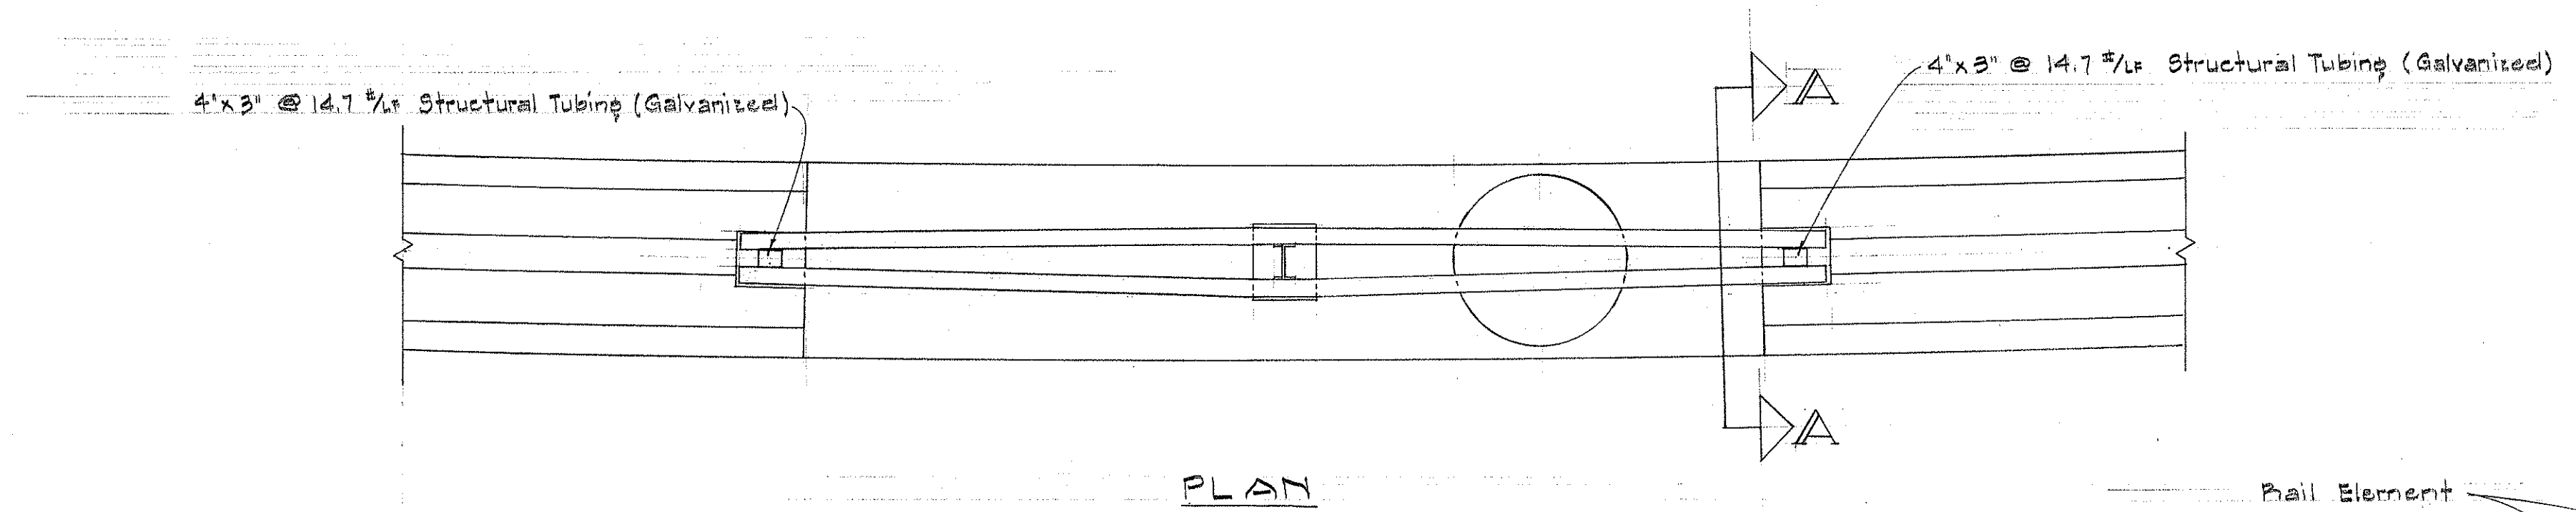

PLAN

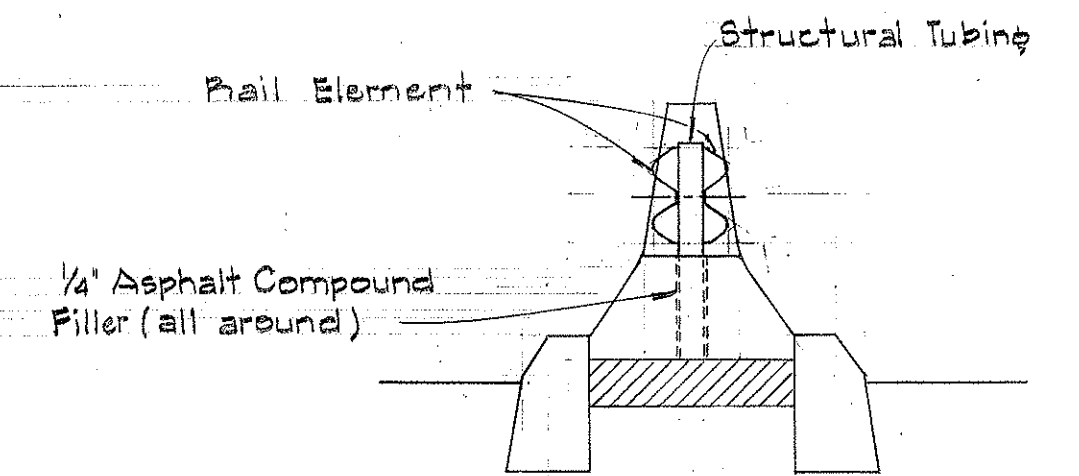


SECTION "A-A"
Scale: 1/2"=1'-0"

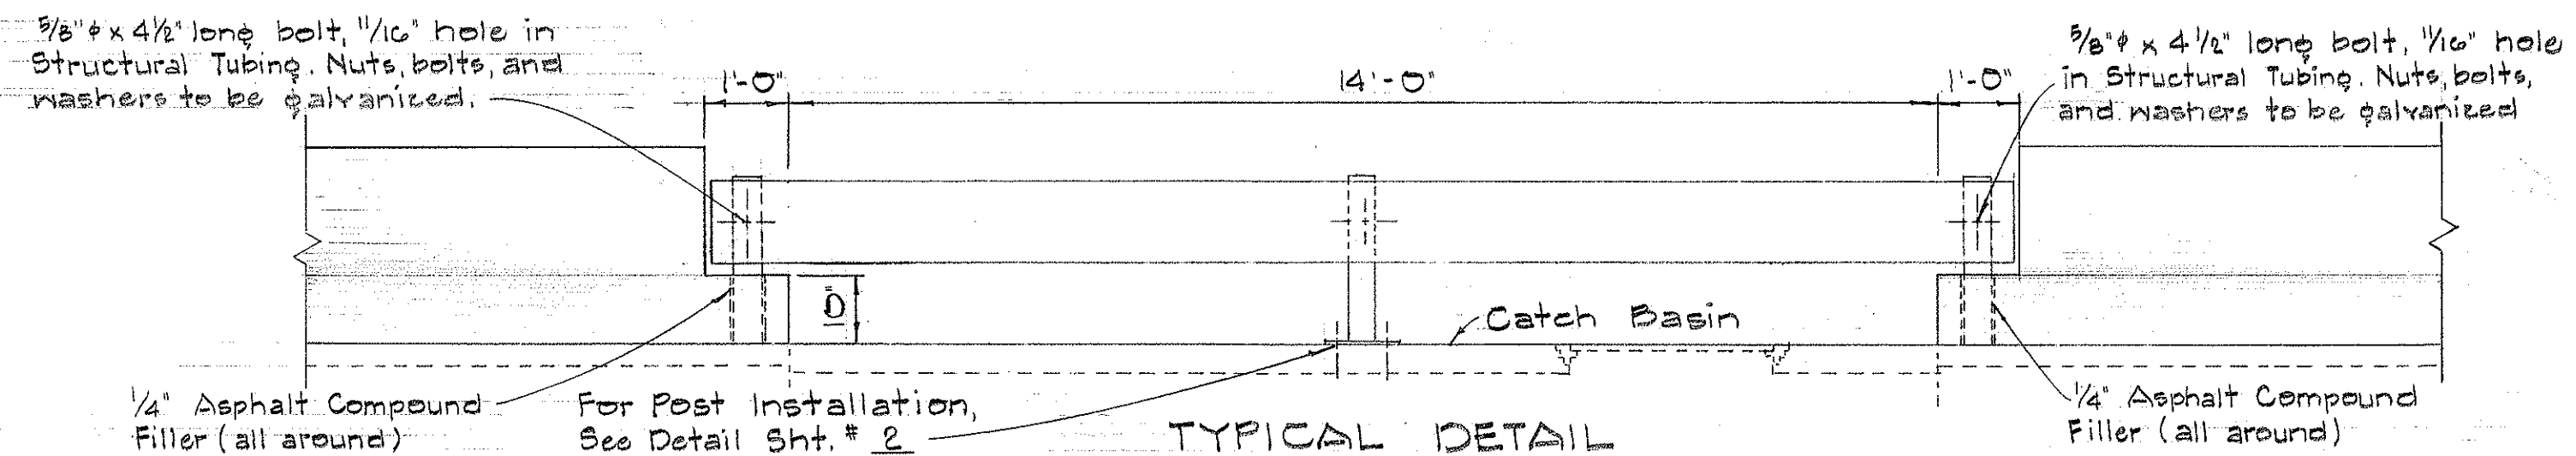


TYPICAL DETAIL
BRIDGING CATCH BASIN
Scale: 1/2"=1'-0"

NOTE:


1. Socket for structural tubing shall be formed when concrete is poured for median barrier.
2. Structural tubing shall be placed in socket and Asphalt Compound Filler poured after concrete has been cured as specified.

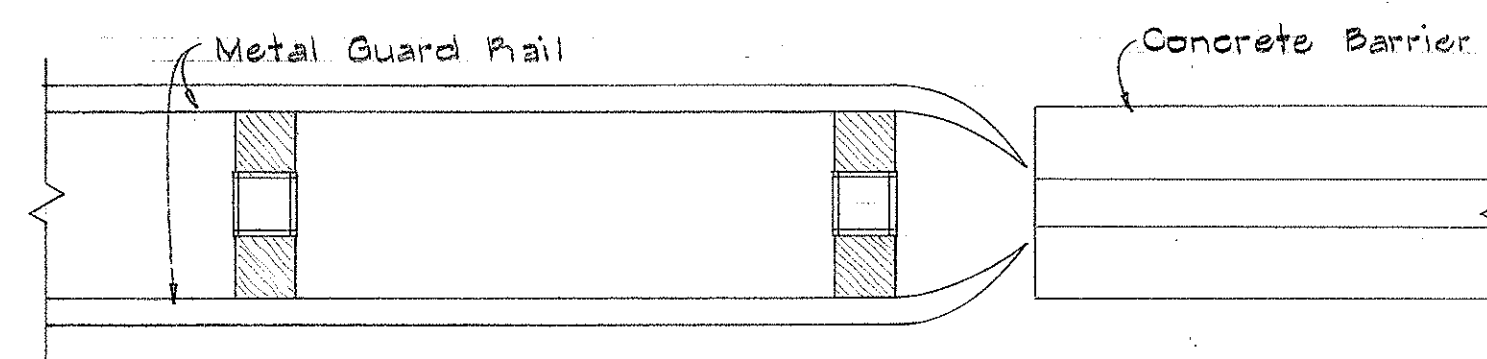


PLAN

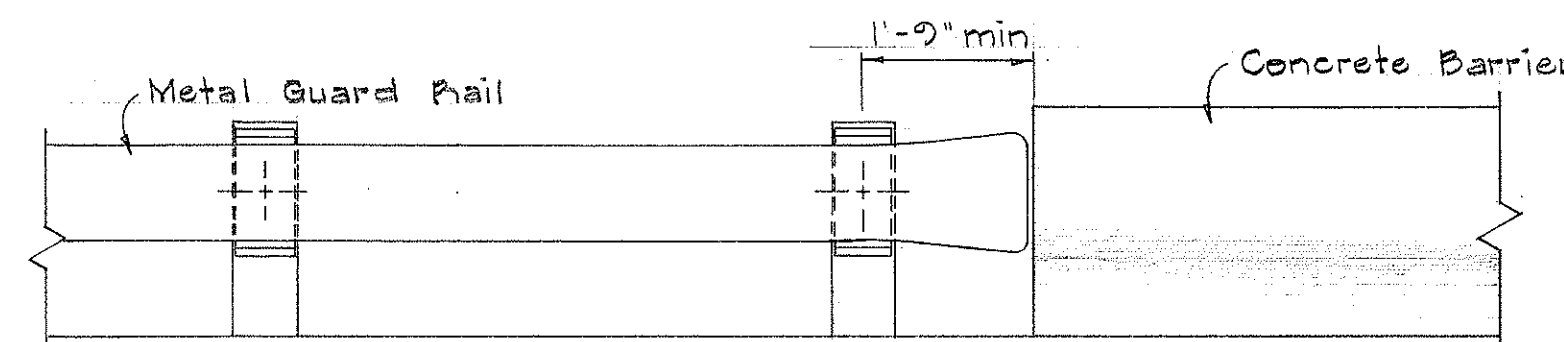


TYPICAL DETAIL
GUARD RAIL AT CONCRETE BARRIER
Scale: 1/2"=1'-0"

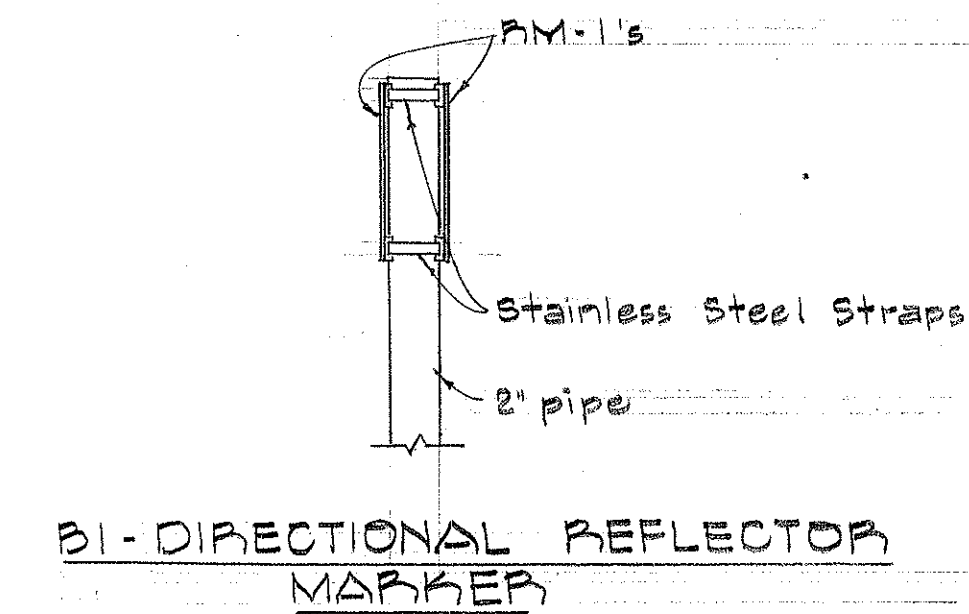

BI-DIRECTIONAL REFLECTOR
MARKER

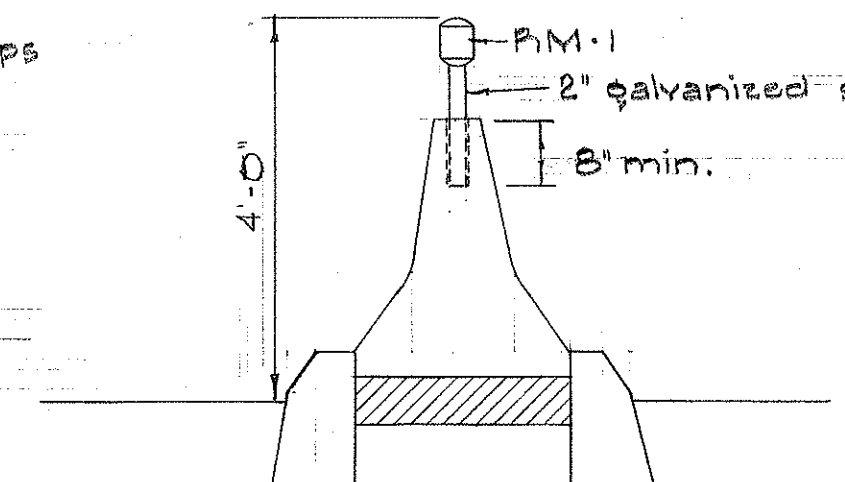

DETAIL OF PIPE POST IN
CONCRETE BARRIER
Scale: 1/2"=1'-0"

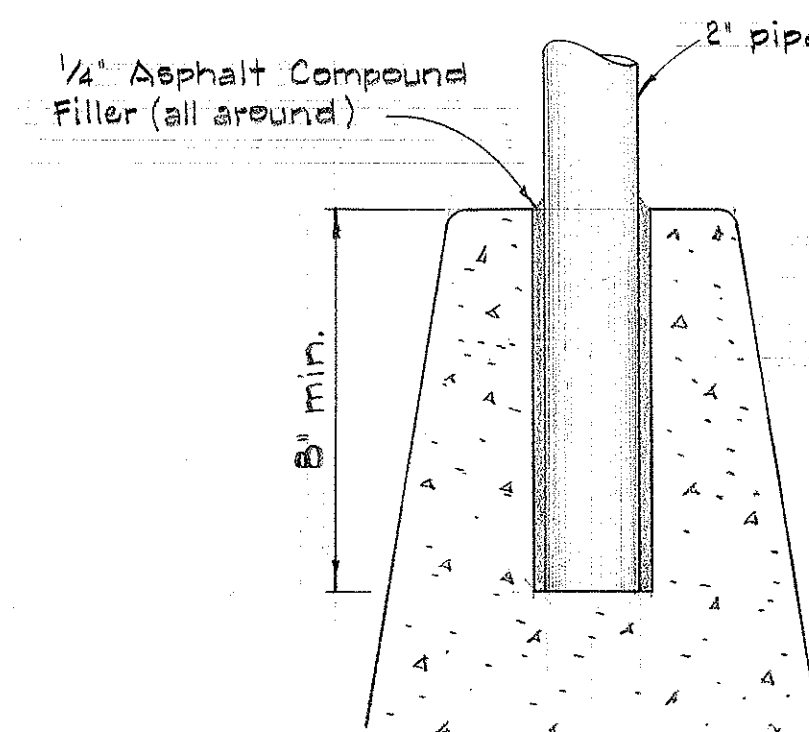

DETAIL OF PIPE POST
SOCKET
Scale: 1/2"=1'-0"

NOTE:

1. Pipe socket shall be formed when concrete is poured for median barrier.
2. Pipe shall be placed in socket and Asphalt Compound Filler poured after concrete barrier has been cured as specified.

STATE OF HAWAII
DEPARTMENT OF TRANSPORTATION
HIGHWAYS DIVISION

CONCRETE MEDIAN BARRIER
TYPICAL DETAILS

MEDIAN GUARD RAIL ON PALI HIGHWAY
Proj. No. F-061-1(11)

Scale: as Noted

March, 1966

SHEET No. OF SHEETS