

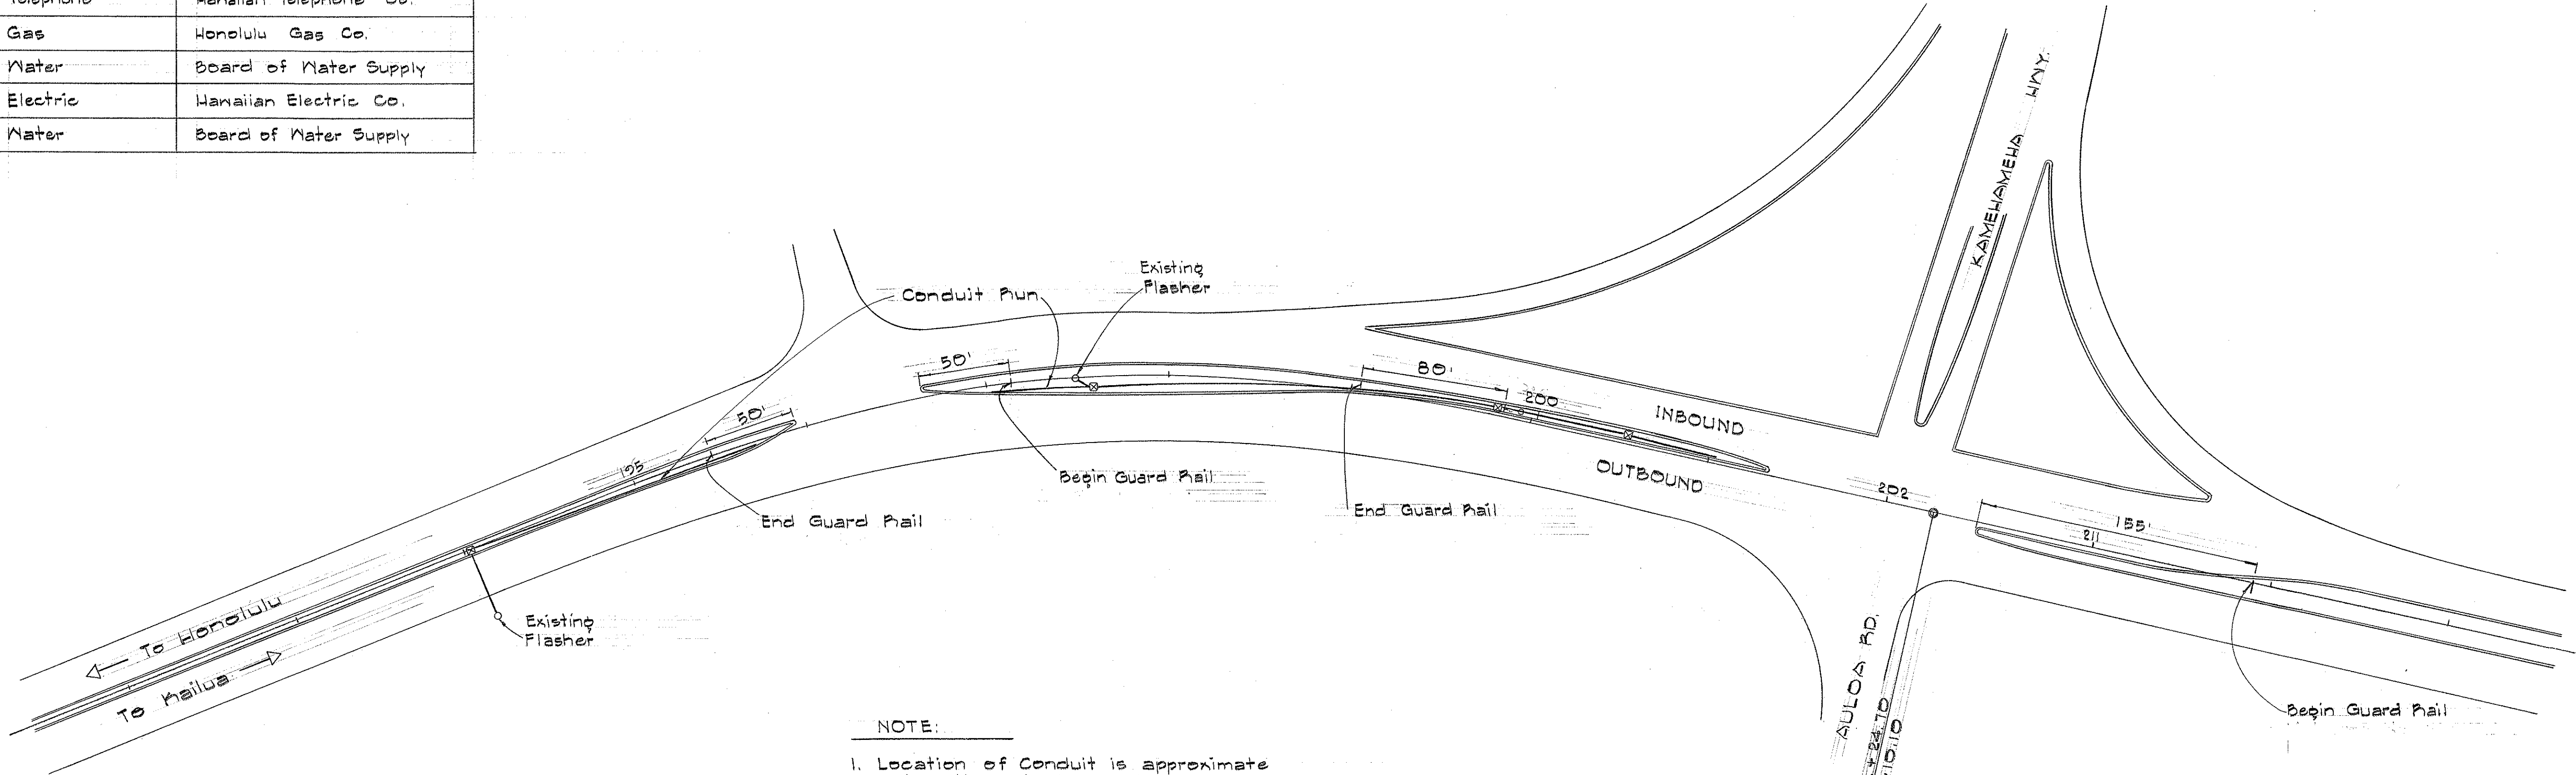


FED. ROAD DIST. NO.	STATE	FED. AID PROJ. NO.	FISCAL YEAR	SHEET NO.	TOTAL SHEETS
HAWAII	HAW.	F-061-1(11)	1966	10	16

UTILITIES CROSSING MEDIANS		
# Sta.	Utility	Agency or Company
73 + 21	Sewer	Sewer Dept. City & County
81 + 15	Storm Drain	State Highway
81 + 86	Water	Board of Water Supply
83 + 10	Telephone	Hawaiian Telephone Co.
83 + 76	Gas	Honolulu Gas Co.
84 + 07	Water	Board of Water Supply
84 + 86	Electric	Hawaiian Electric Co.
86 + 60	Water	Board of Water Supply

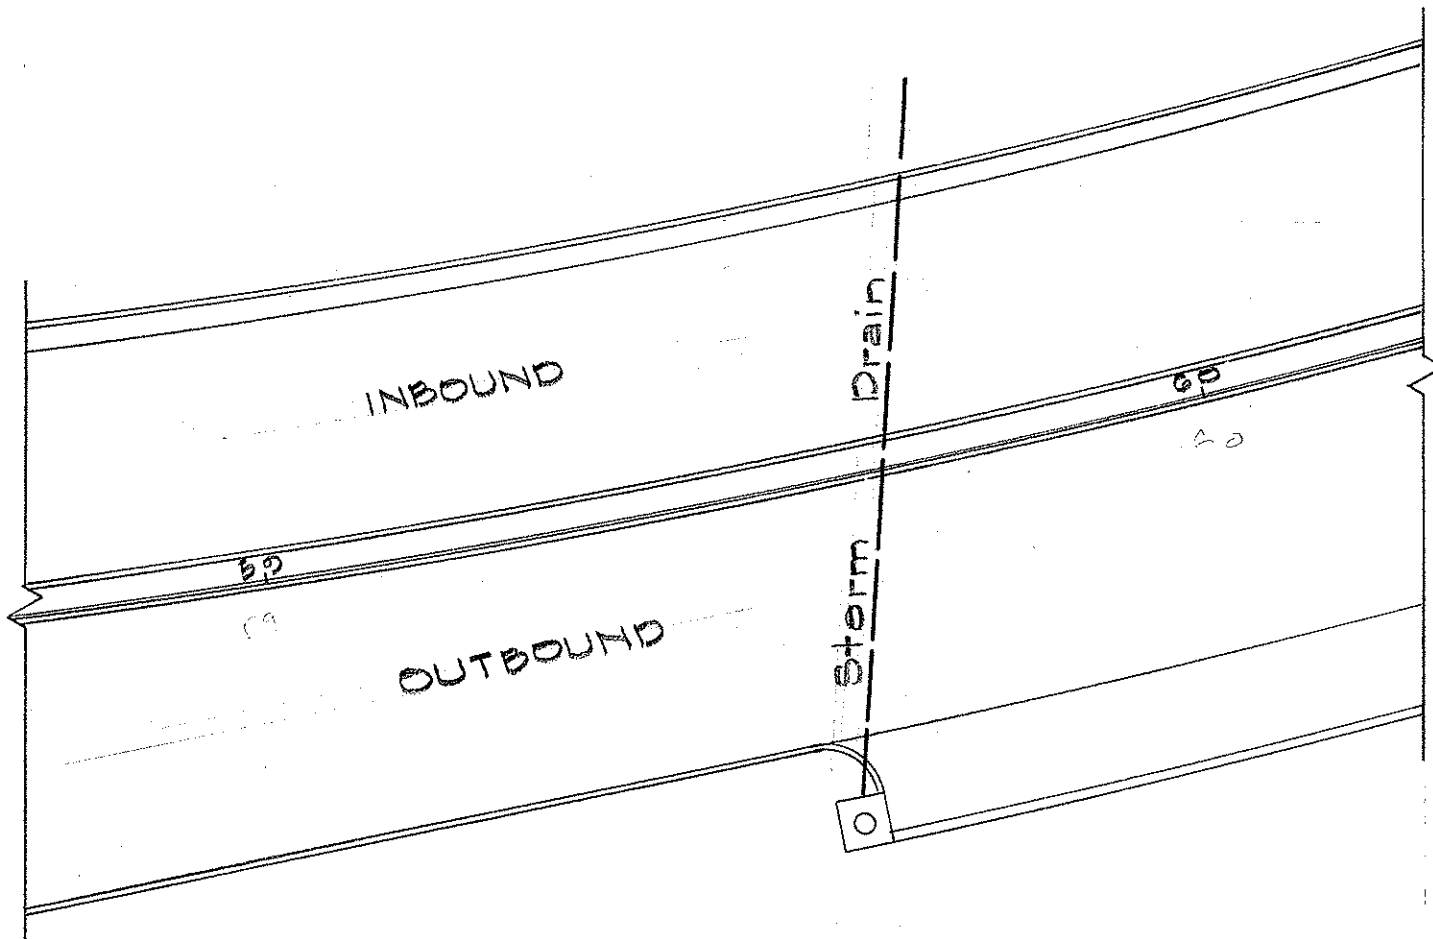

- NOTE:
1. Location of Conduit is approximate
Installation depth = 18" ±
 2. Contractor shall exercise caution when excavating in vicinity of conduit.

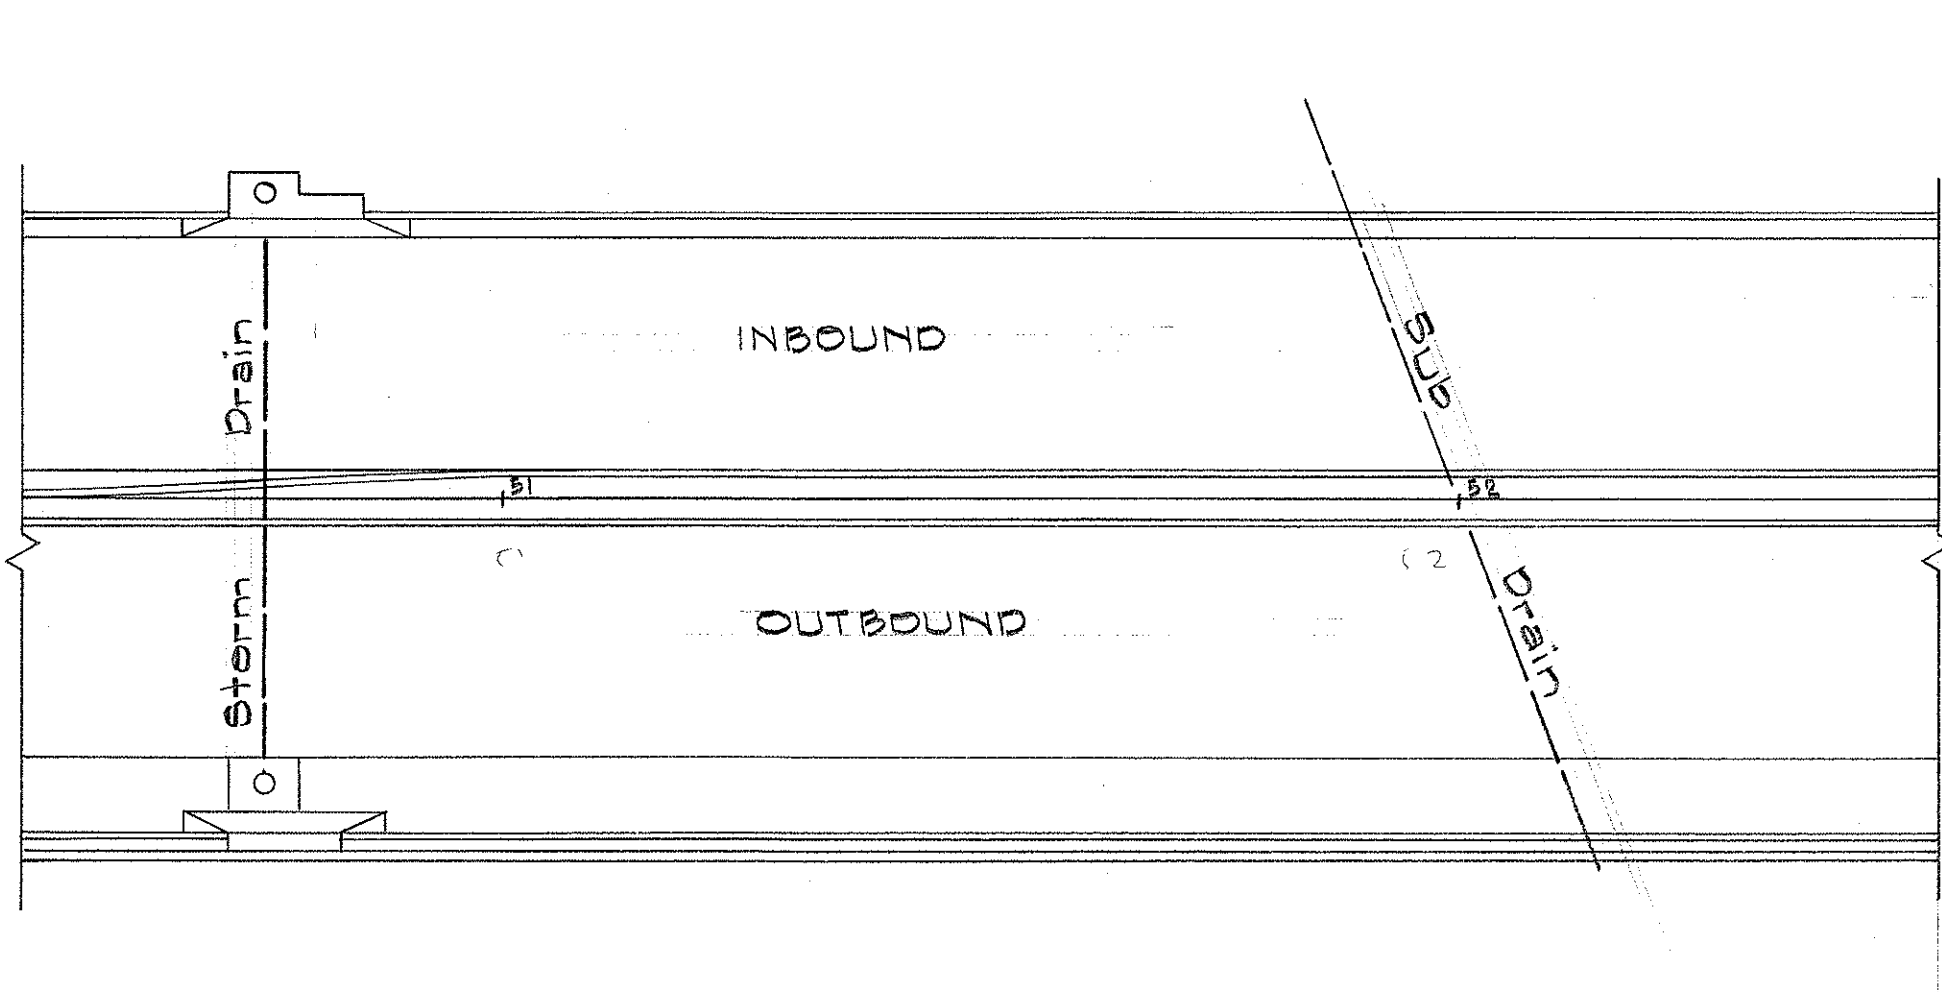

STATE OF HAWAII

DEPARTMENT OF TRANSPORTATION

HIGHWAYS DIVISION

UTILITY, DRAINAGE & CONDUIT

LOCATIONS

MEDIAN GUARD RAIL ON PALI HIGHWAY

Proj. No. F-061-1(11)

Not to Scale


March, 1966

SHEET No.


OF

SHEETS

FED. ROAD DIST. NO.	STATE	FED. AID PROJ. NO.	FISCAL YEAR	SHEET NO.	TOTAL SHEETS
HAWAII	HAW.	F-061-1(11)	1966	11	16

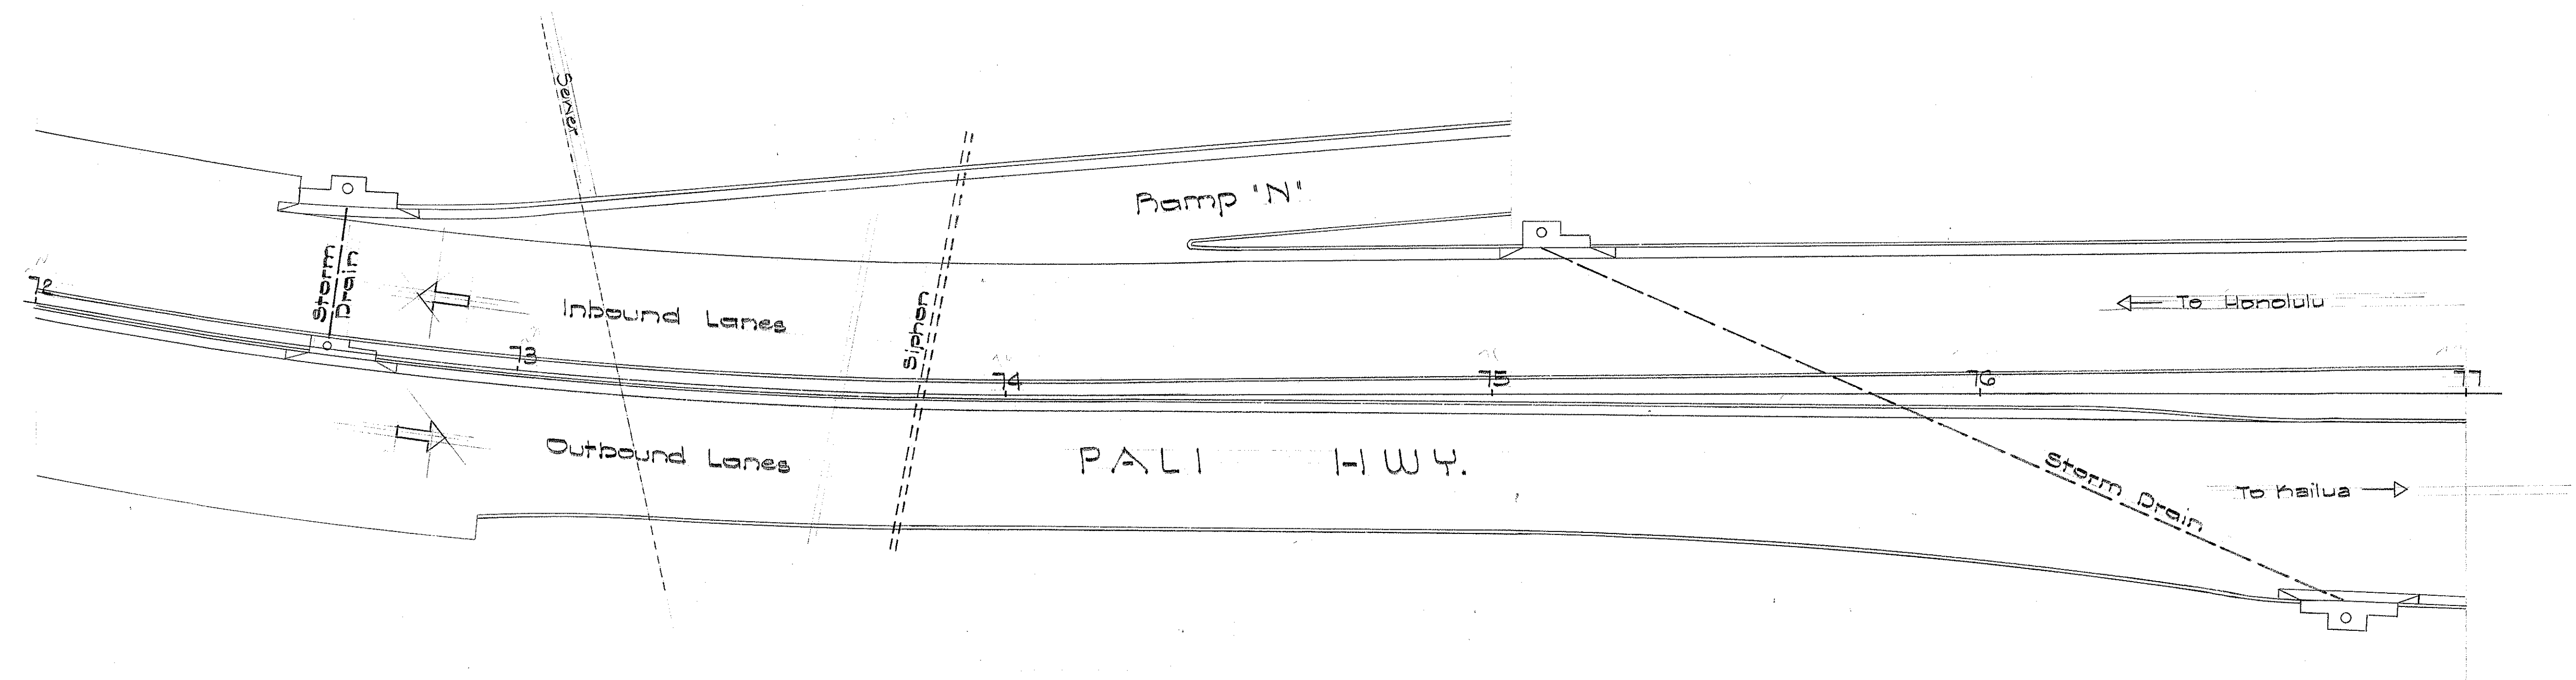

PLAN
EXISTING STORM DRAIN, SIPHON &
WATER LINE CROSSINGS at MEDIAN

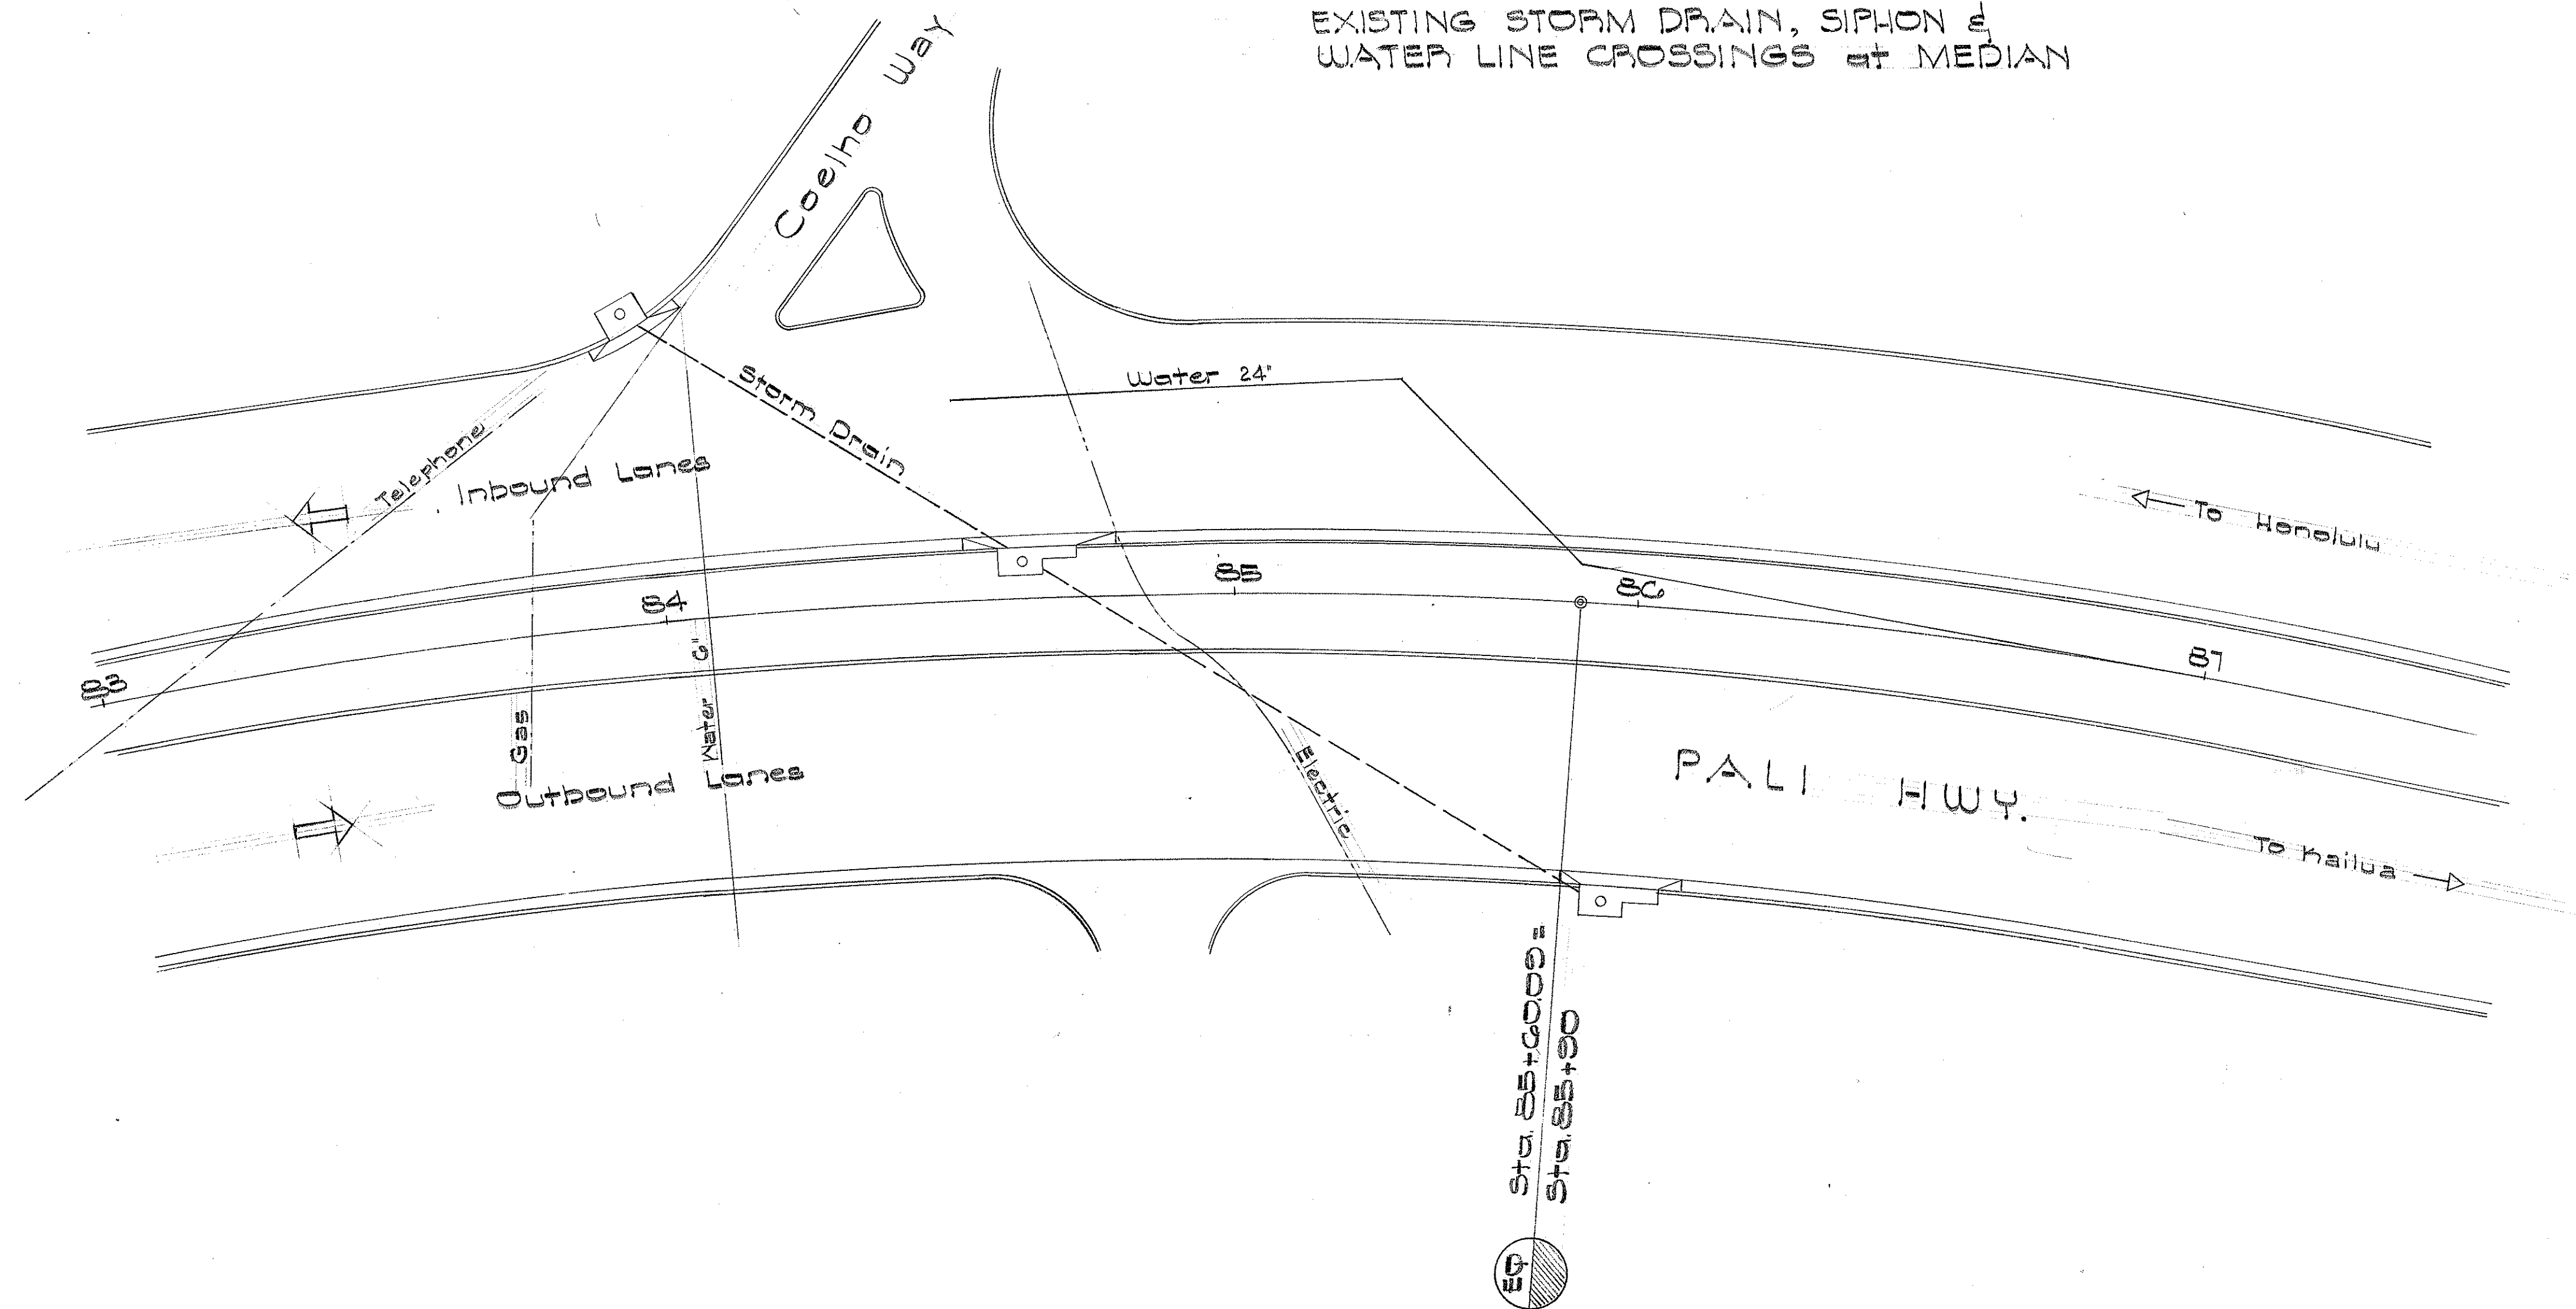

STATE OF HAWAII
DEPARTMENT OF TRANSPORTATION
HIGHWAYS DIVISION

UTILITY AND DRAINAGE
LOCATIONS

MEDIAN GUARD RAIL ON PALI HIGHWAY
Proj. No. F-061-1(11)

Scale: 1" = 20'

March, 1966

SHEET No. OF SHEETS

ORIGINAL PLAN	SURVEY PLOTTED BY	DATE
NO. 1	DRAWN BY	"
2	CHECKED BY	"
3	DESIGNED BY	"
4	QUANTITIES BY	"
5	CHECKED BY	"