

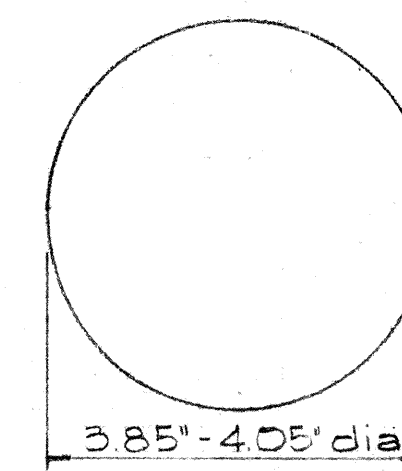


① CENTER LINES ON TWO-LANE RURAL ROADS AND CITY STREETS

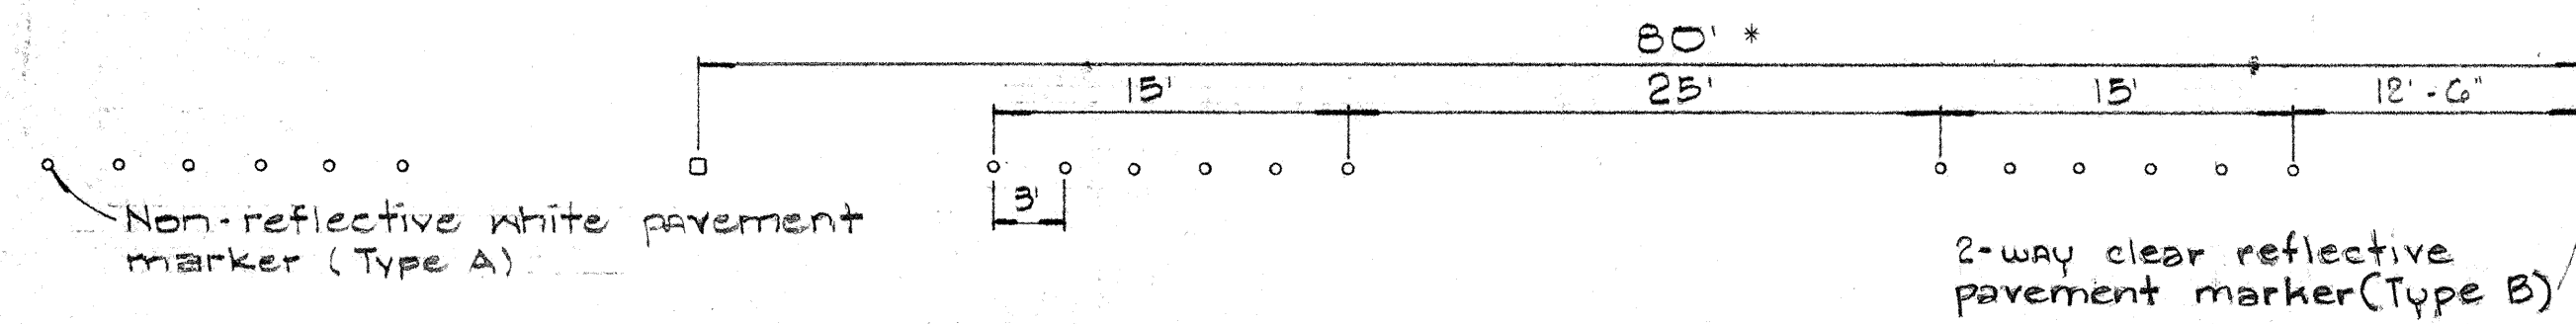


TYPE A
Non-reflective white marker

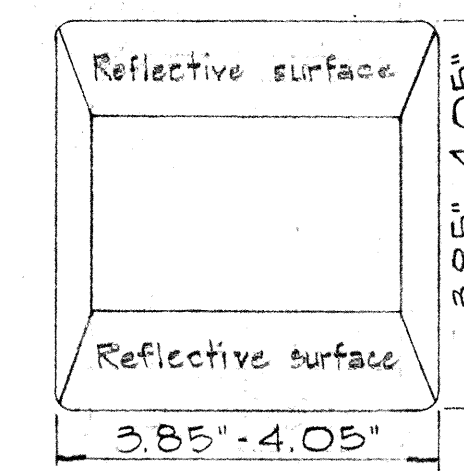



TYPE B
2-way clear reflective surface

TYPE D
2-way yellow reflective surface

② LANE LINES

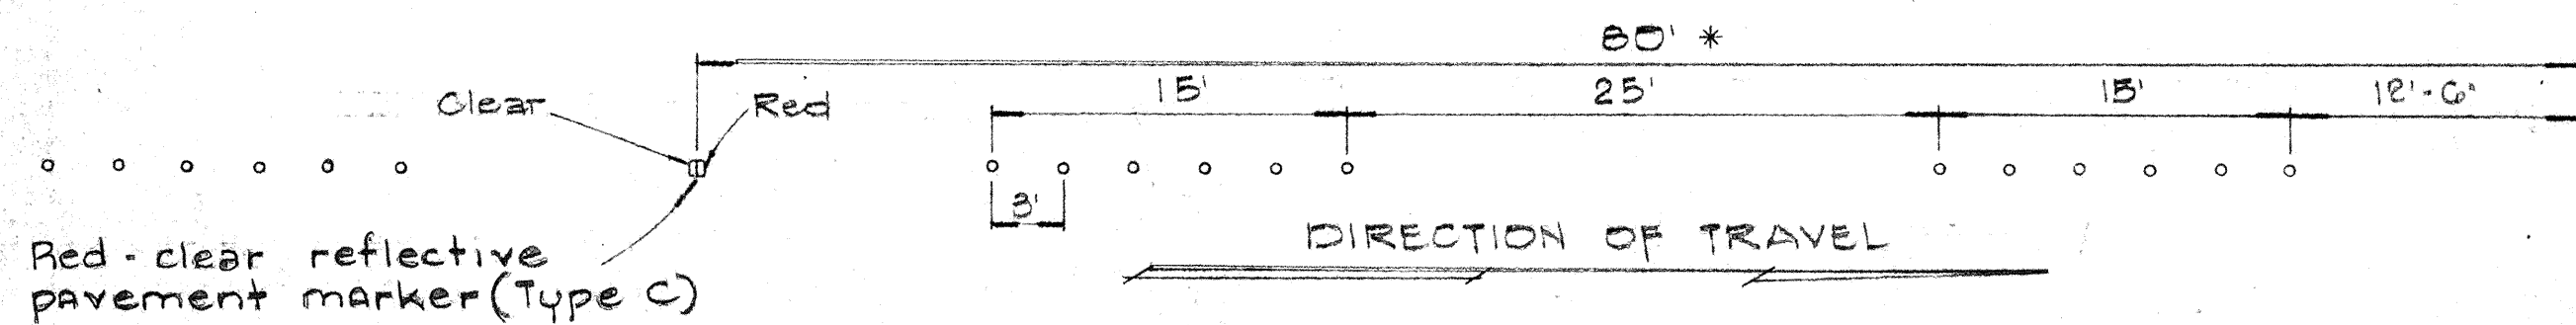


③ CHANNELIZING LINES

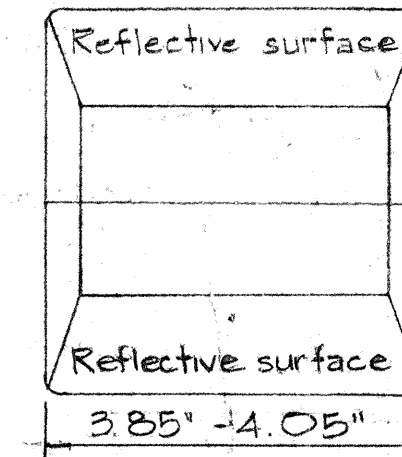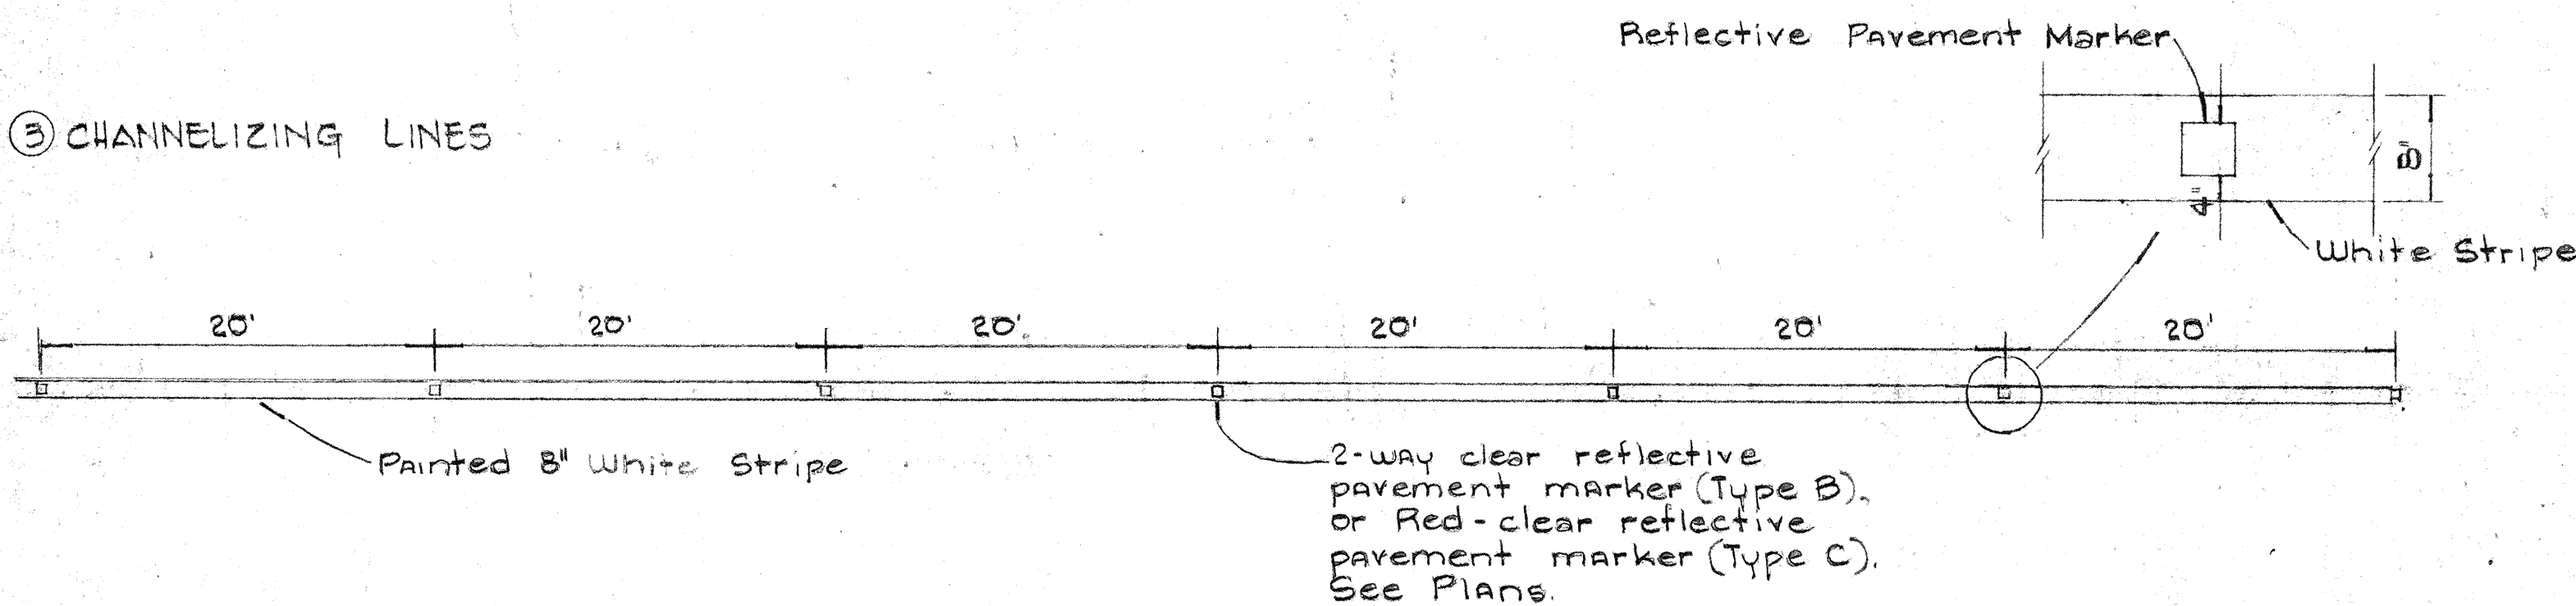

TYPE C
Red-clear reflective surface


TYPE E
Yellow-clear reflective surface

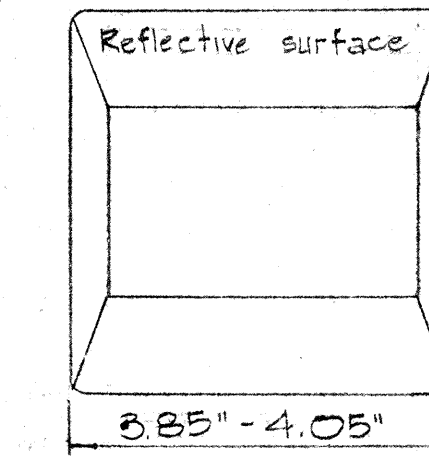


TYPE H
One-way yellow reflective surface

TYPE G
One-way clear reflective surface

④ YELLOW DOUBLE CENTER LINES

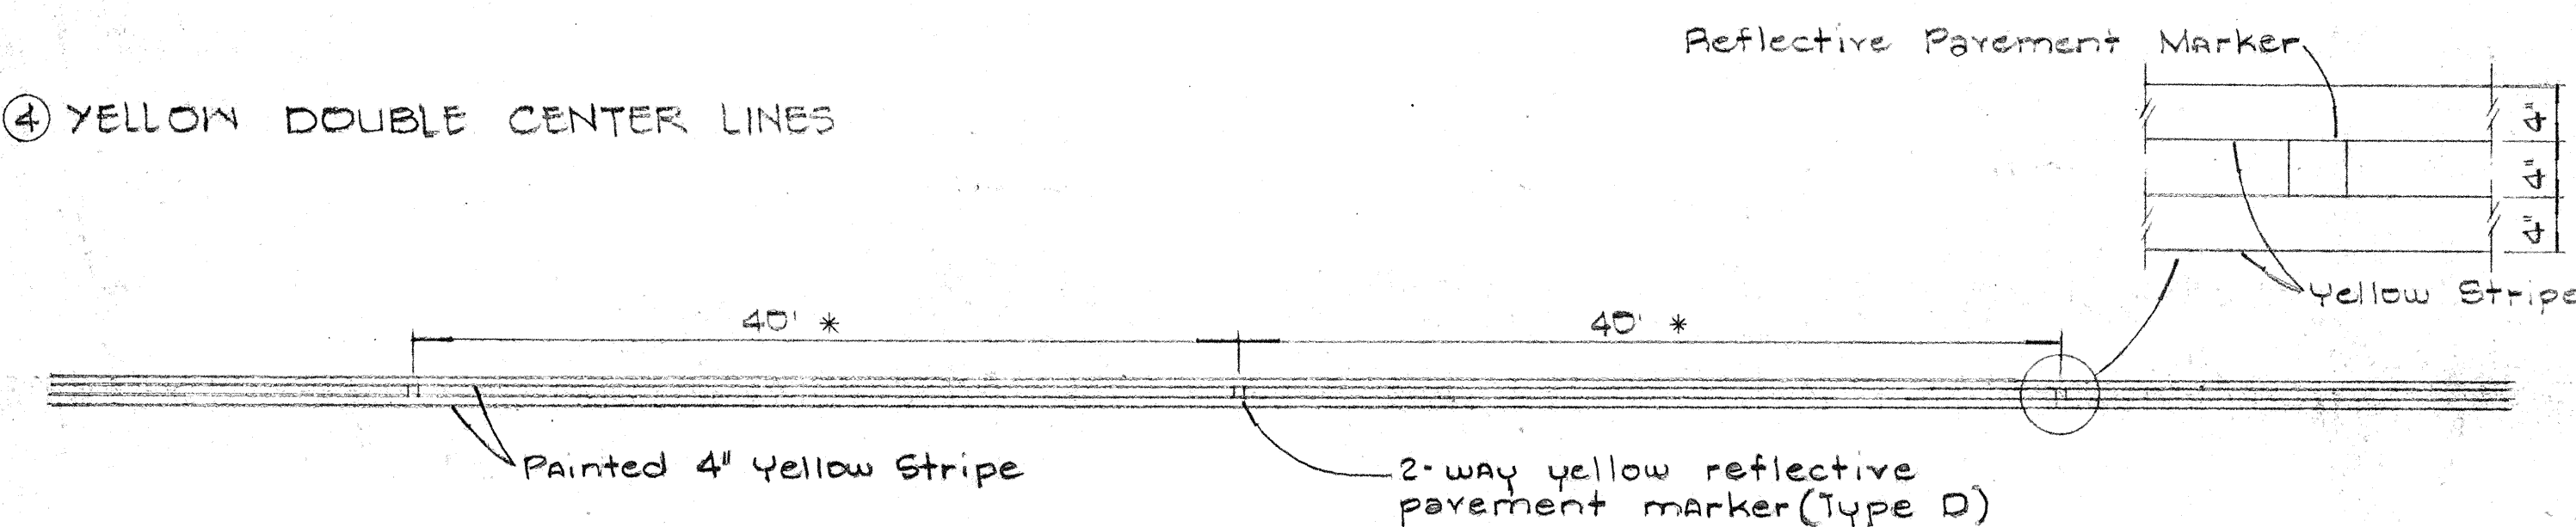

⑤ NO PASSING - PASSING ZONES ON TWO-LANE ROADS

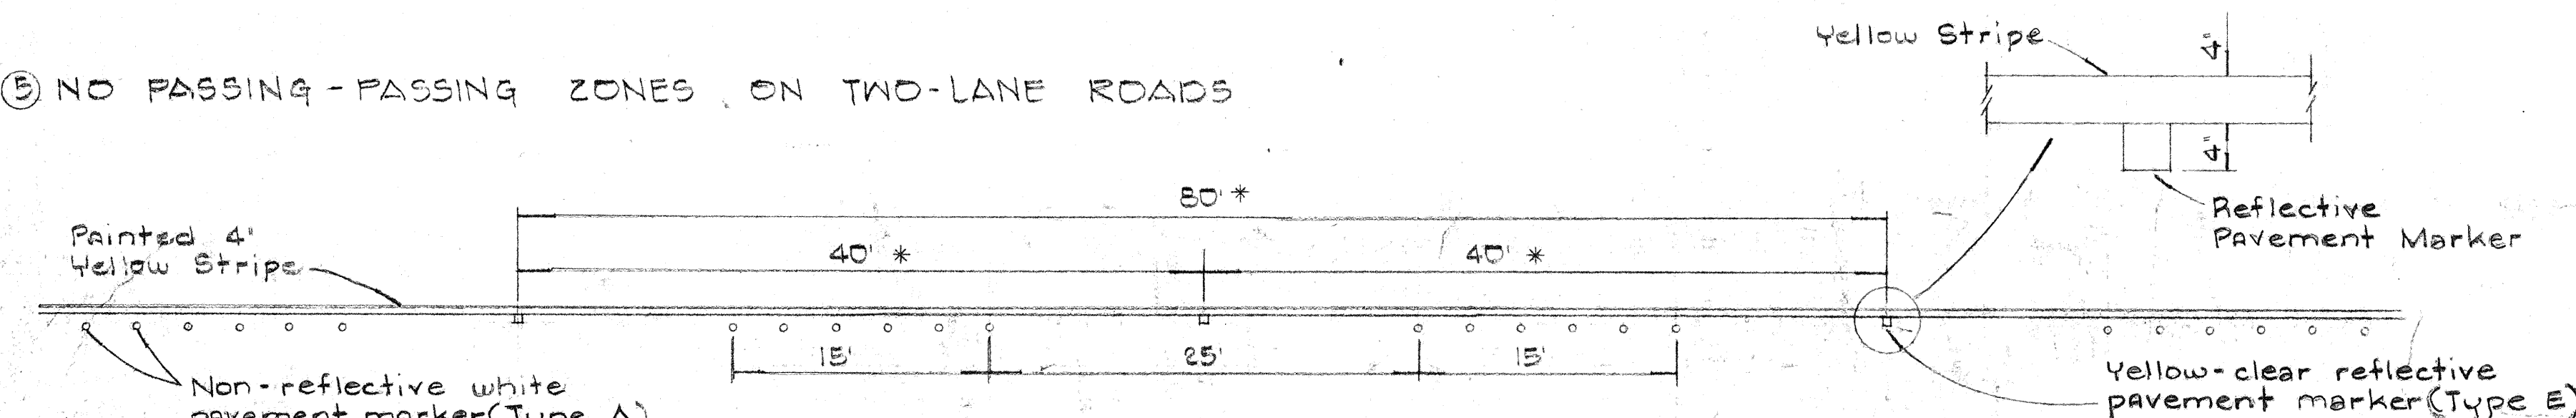

* For curves less than 1000' radius use one-half spacing.

NOTE:

Painted stripes to be done by State forces.

REVISED: April 14, 1967
REVISED: April 13, 1967

STATE OF HAWAII
DEPARTMENT OF TRANSPORTATION
HIGHWAYS DIVISION

STANDARD DETAILS
RAISED PAVEMENT MARKERS

PALI HIGHWAY
PROJ. NO. 618-01-68
Not to Scale Date: Aug. 1967
SHEET No. 1 OF 1 SHEETS

DATE	
SURVEY PLOTTED BY	
DRAWN BY	
DESIGNED BY	
QUANTITIES BY	
CHECKED BY	
ORIGINAL PLAN	
NOTE BOOK	
No.	