


FED. ROAD DIST. NO.	STATE	PROJ. NO.	FISCAL YEAR	SHEET NO.	TOTAL SHEETS
HAWAII	HAW.	G15-02-60	1968	3	4

PAVEMENT MARKER SCHEDULE					
DIRECTION	STATION TO STATION	PAVEMENT MARKERS			
		LANE LINES		SOLID LINES	
		TYPE "A"	TYPE "C"	TYPE "C"	
OUTBOUND LANES	* 34+00	87+00	780	05	0
	88+05	102+05	108	15	5
	102+05	107+20	72	0	
INBOUND LANES	107+20	102+05	72	0	
	102+20	05+50	120	10	5
	02+00	88+50	54	5	5
	* 87+70	84+80	48	4	
	84+80	81+00			20
	NUUANU AVE. OFF-RAMP				7
	80+75	75+40	84	7	
	75+15	72+15			10
	PAHOA RD. OFF-RAMP				17
TOTAL		1000	164	81	245

NOTE:
 * EQUATION STA. 85+00.00 = 84+00.00


GENERAL NOTES:

1. THE CONTRACTOR SHALL FURNISH, DELIVER AND INSTALL PAVEMENT MARKERS IN ACCORDANCE WITH THE SPECIAL PROVISIONS AND PLANS.
2. THE CONTRACTOR SHALL STAKE OUT THE PAVEMENT MARKER LOCATIONS.
3. CROSSWALKS, STOP LINES AND ALL OTHER PAINTED STRIPES SHALL BE DONE BY STATE FORCES.
4. AT CERTAIN LOCATIONS WHERE STRIPING IS REQUIRED, THE CONTRACTOR SHALL INSTALL THE PAVEMENT MARKERS ONLY AFTER STRIPING HAS BEEN COMPLETED BY STATE FORCES.
5. UPON AWARD OF CONTRACT THE STATE WILL FURNISH THE CONTRACTOR WITH ONE SET OF PLANS SHOWING THE ROADWAY GEOMETRIC CONTROLS. THIS WILL BE USEFUL FOR PLANNING THE PAVEMENT MARKER STAKE-OUT.

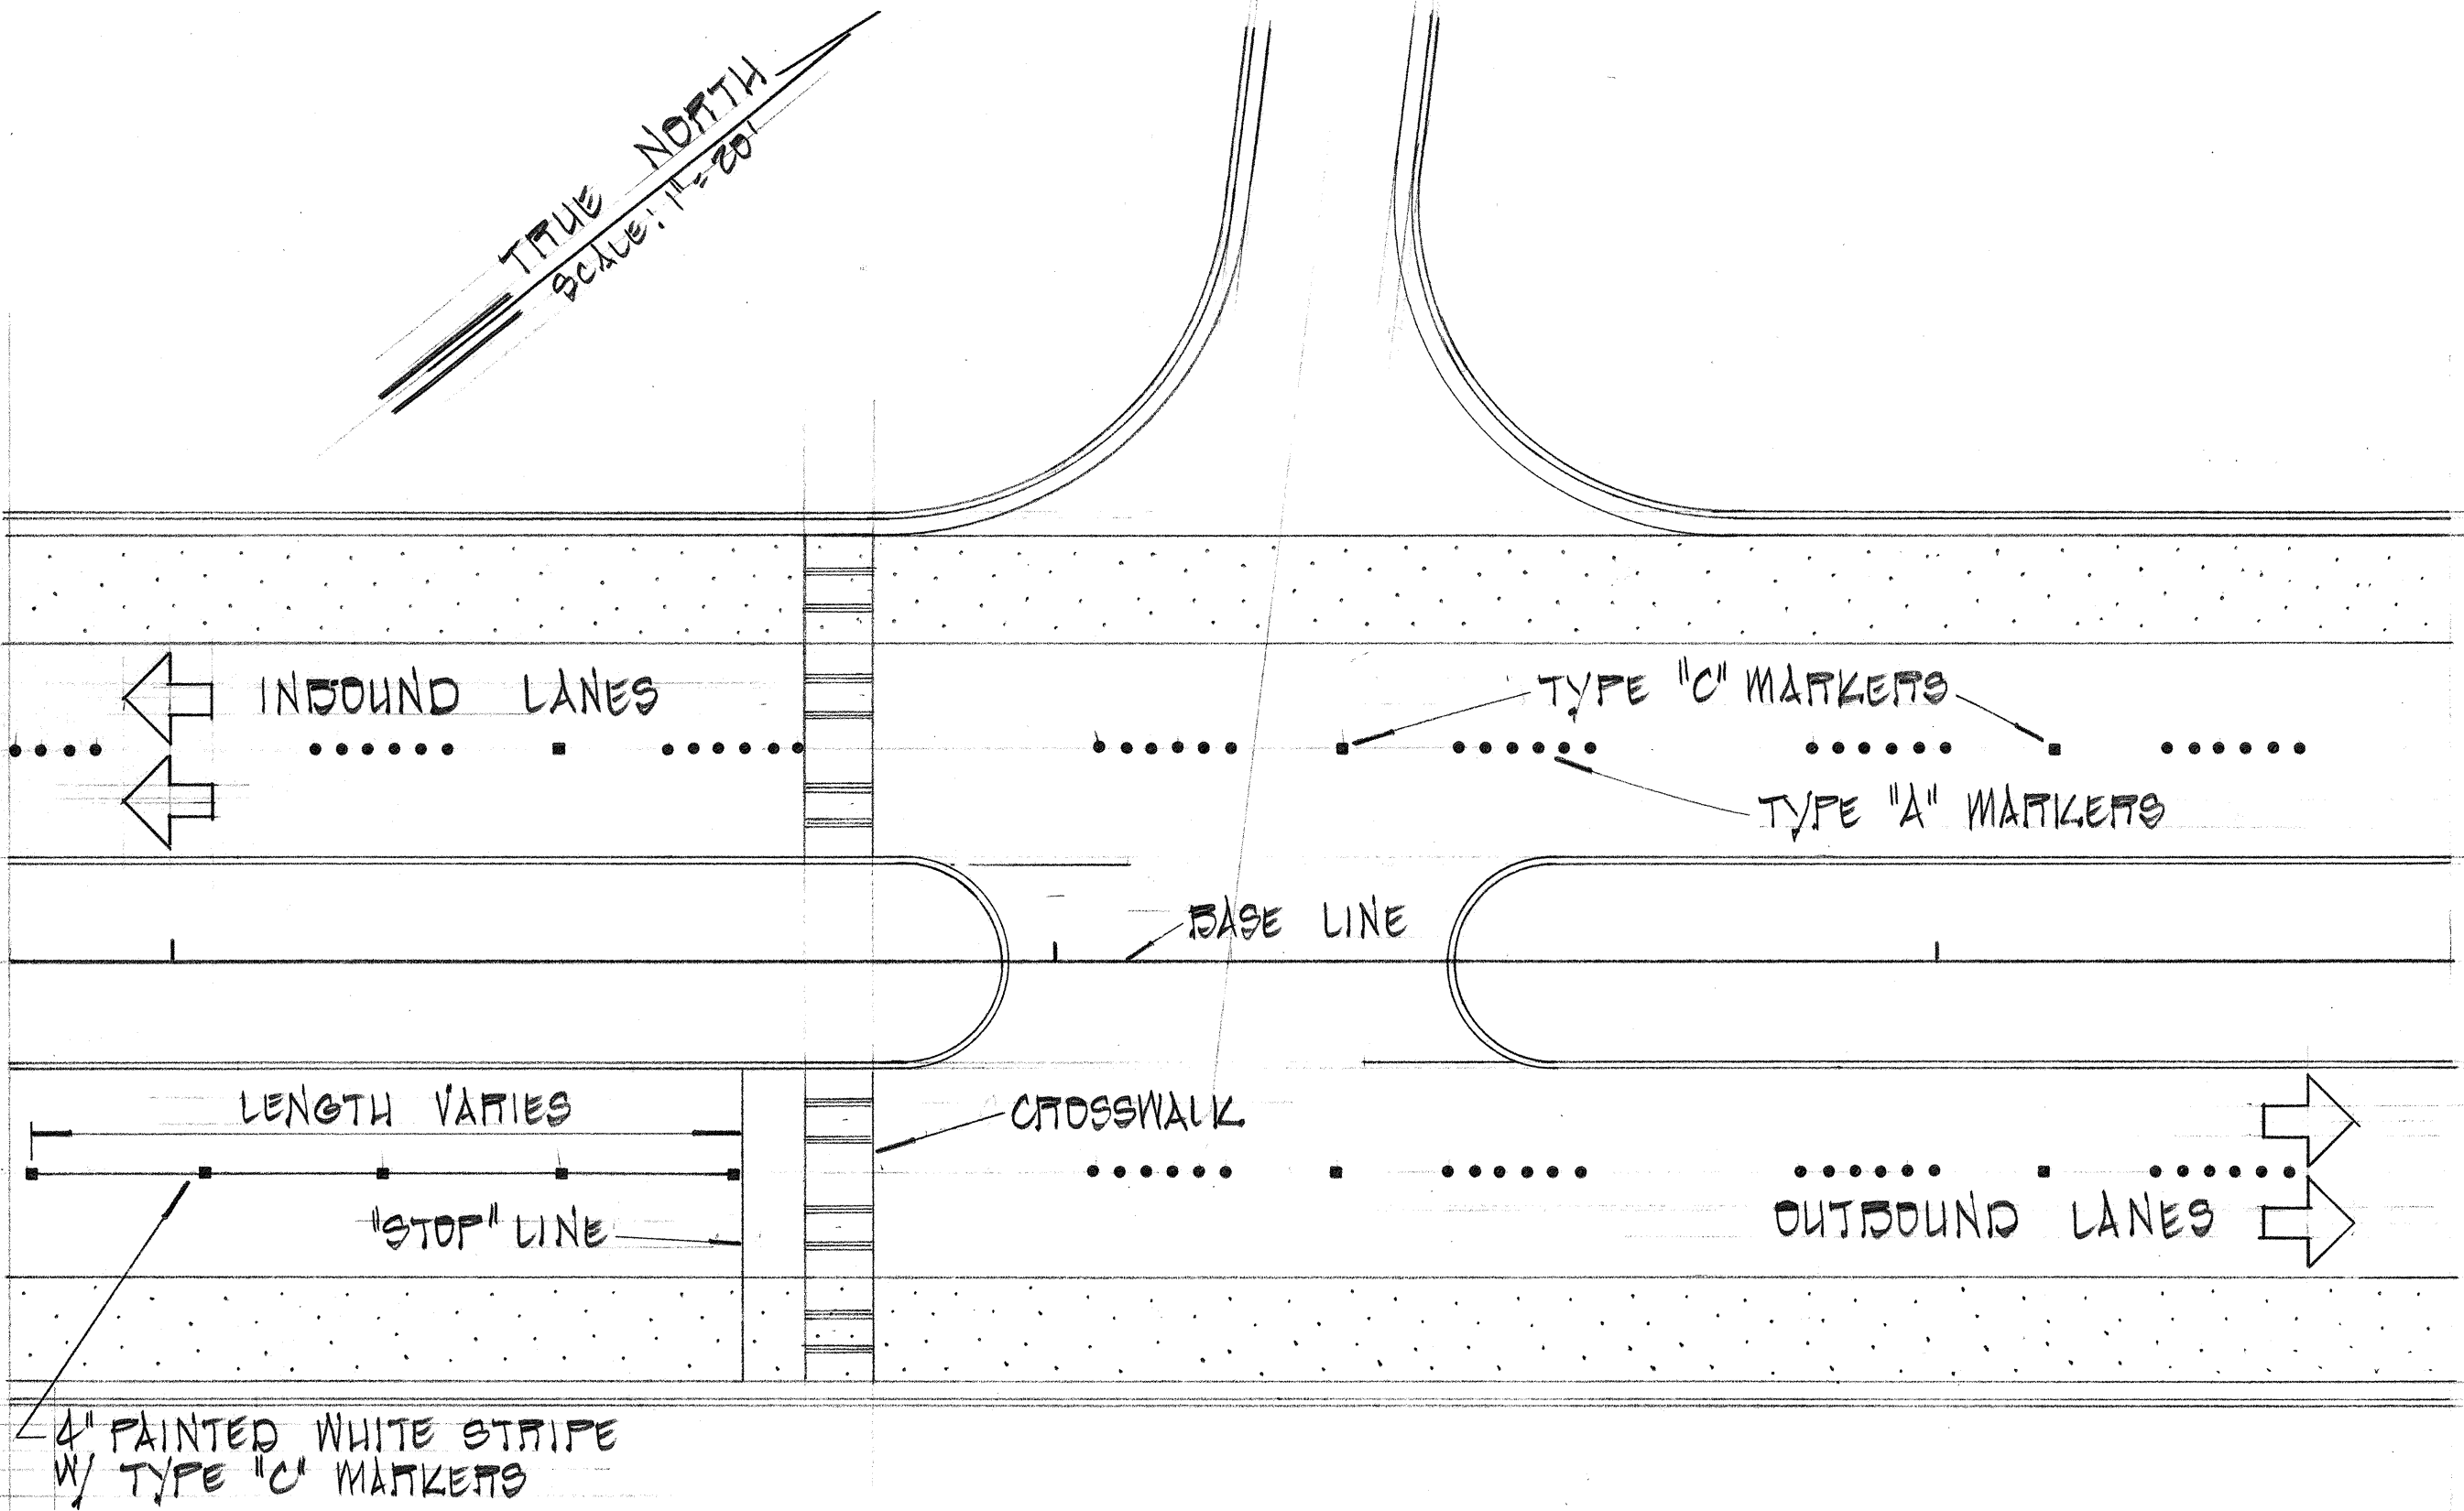


INSTALLATION AT INTERSECTION W/ CROSSWALK

SCALE: 1" = 20'

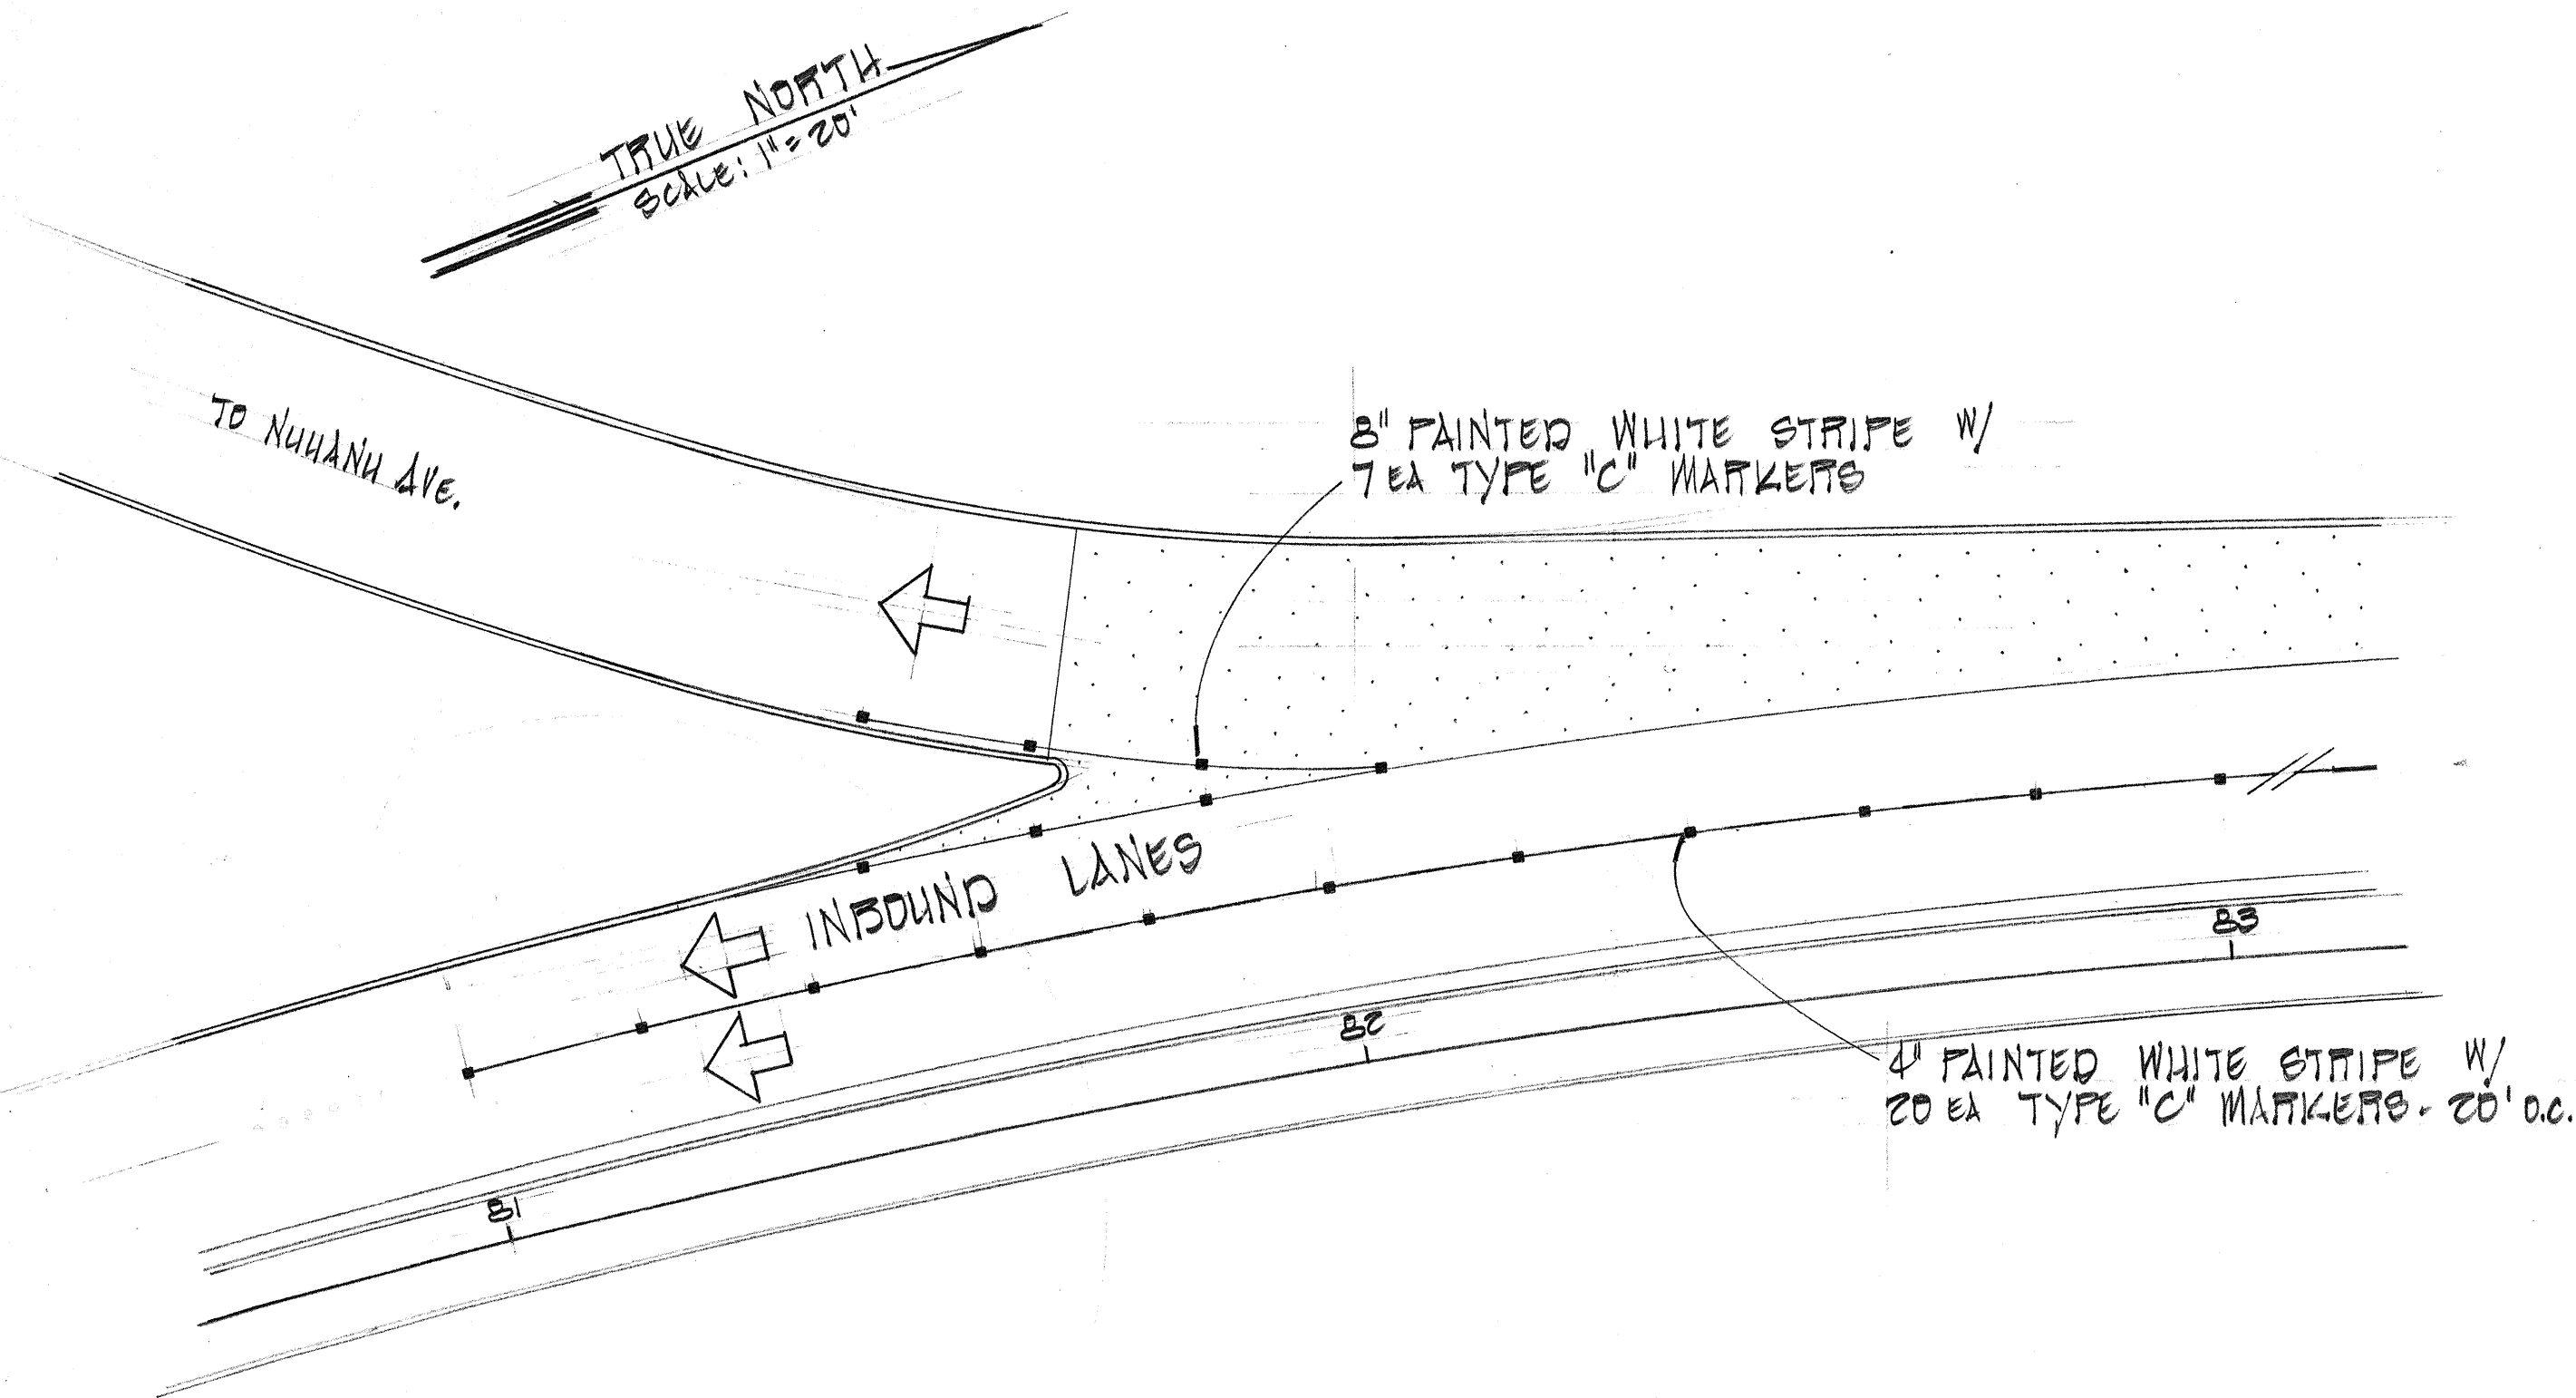

INSTALLATION AT NUUANU AVE. OFF-RAMP

SCALE: 1" = 20'

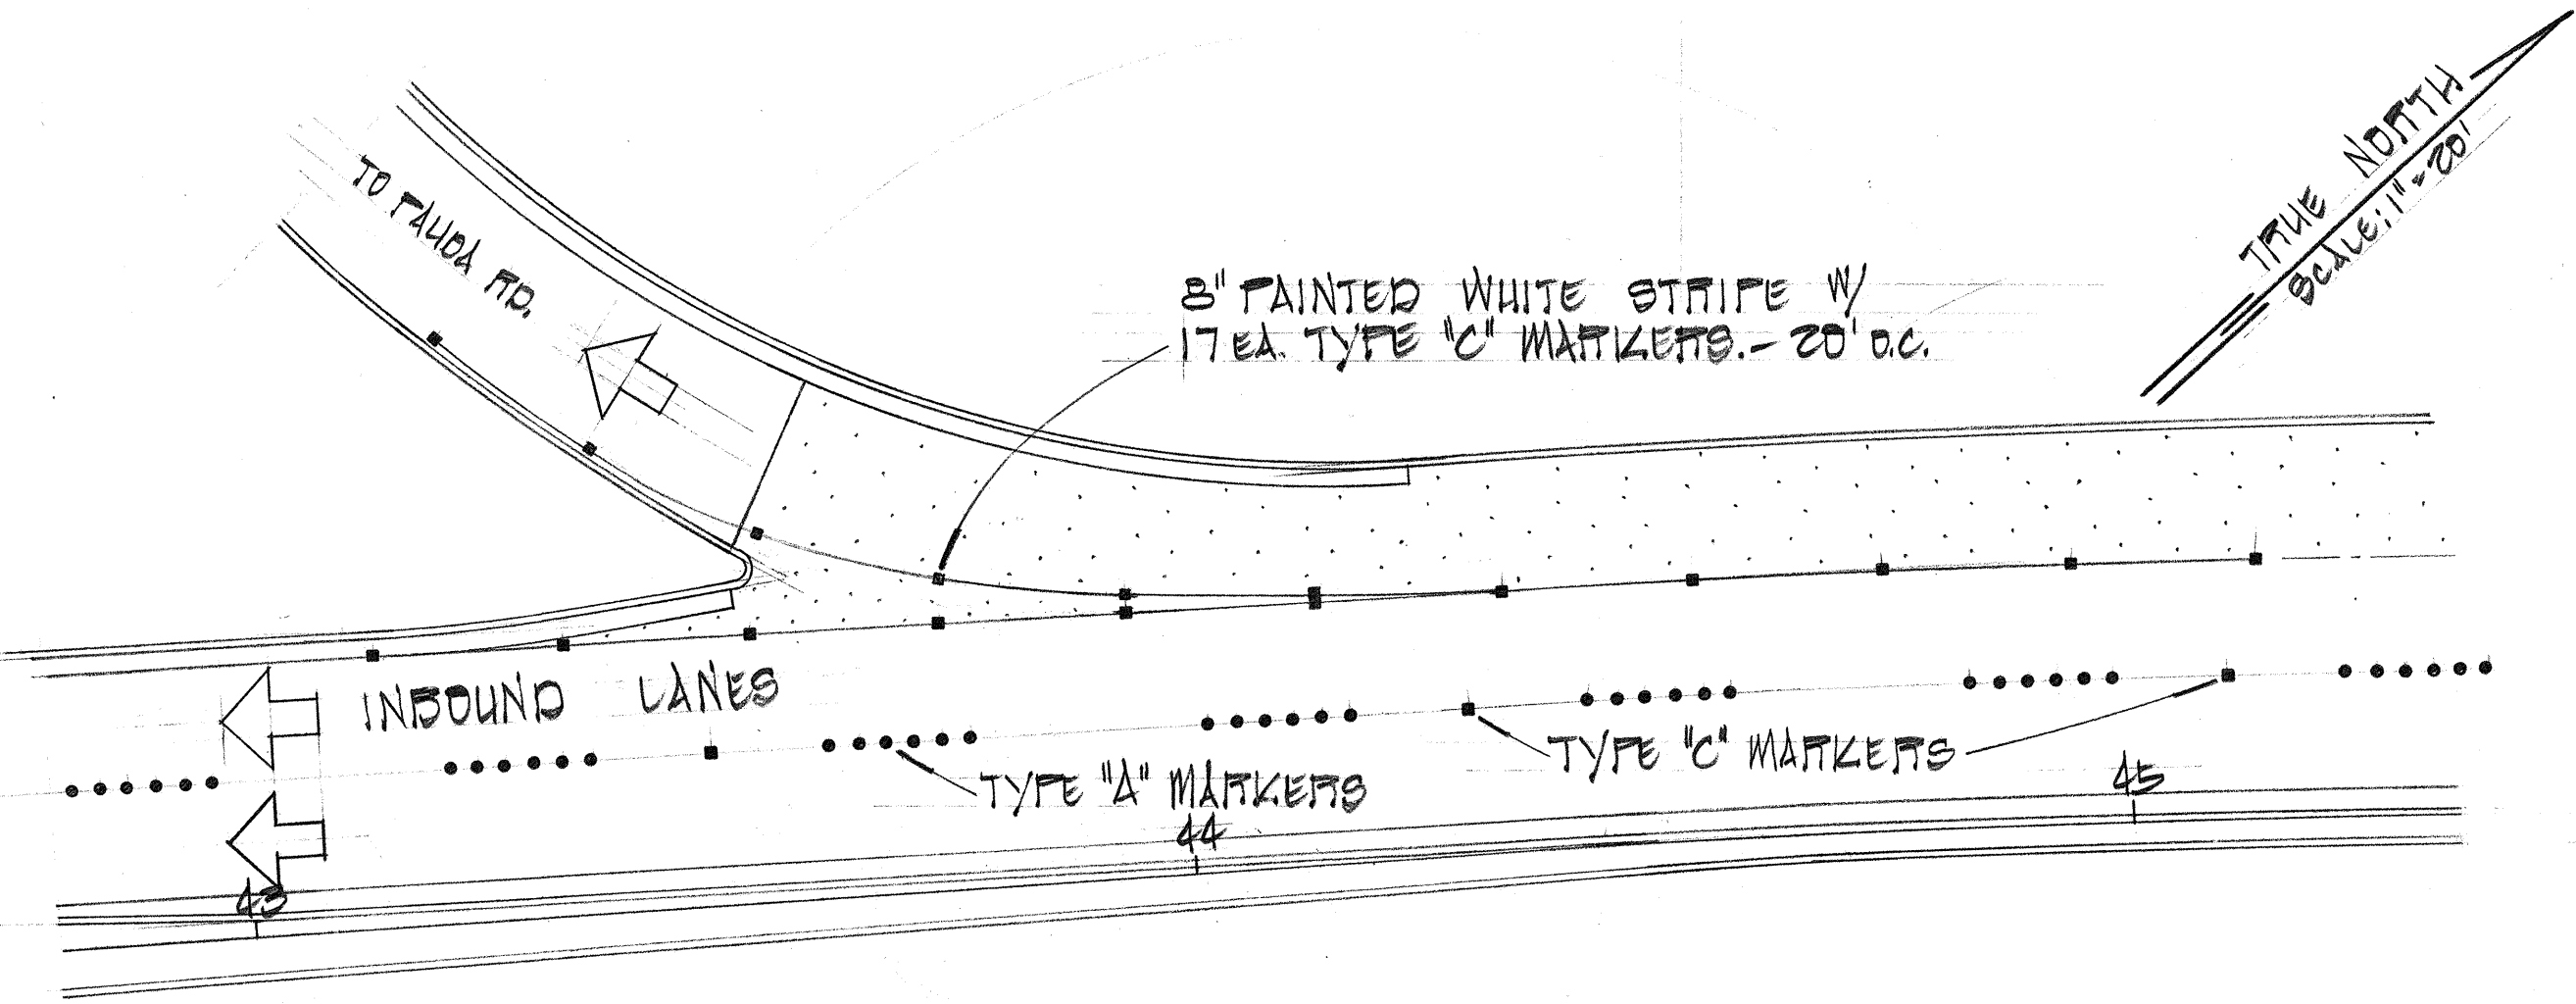

INSTALLATION AT PAHOA RD. OFF-RAMP

SCALE: 1" = 20'

STATE OF HAWAII DEPARTMENT OF TRANSPORTATION HIGHWAYS DIVISION	
PAVEMENT MARKER INSTALLATION AT VARIOUS LOCATIONS	
PROJ. NO. G15-02-60	
SCALE: AS SHOWN	DATE: SEPT. 1968
SHEET No. 1 OF 2 SHEETS	

SURVEY PLOTTED BY	DATE
DRAWN BY	
CHECKED BY	
NOTES BY	
CHECKED BY	
ORIGINAL PLAN	No.

