



FED. ROAD DIST. NO.	STATE	FED. AID PROJ. NO.	FISCAL YEAR	SHEET NO.	TOTAL SHEETS
HAWAII	HAW.	F-061-1(15)	1969	5	37

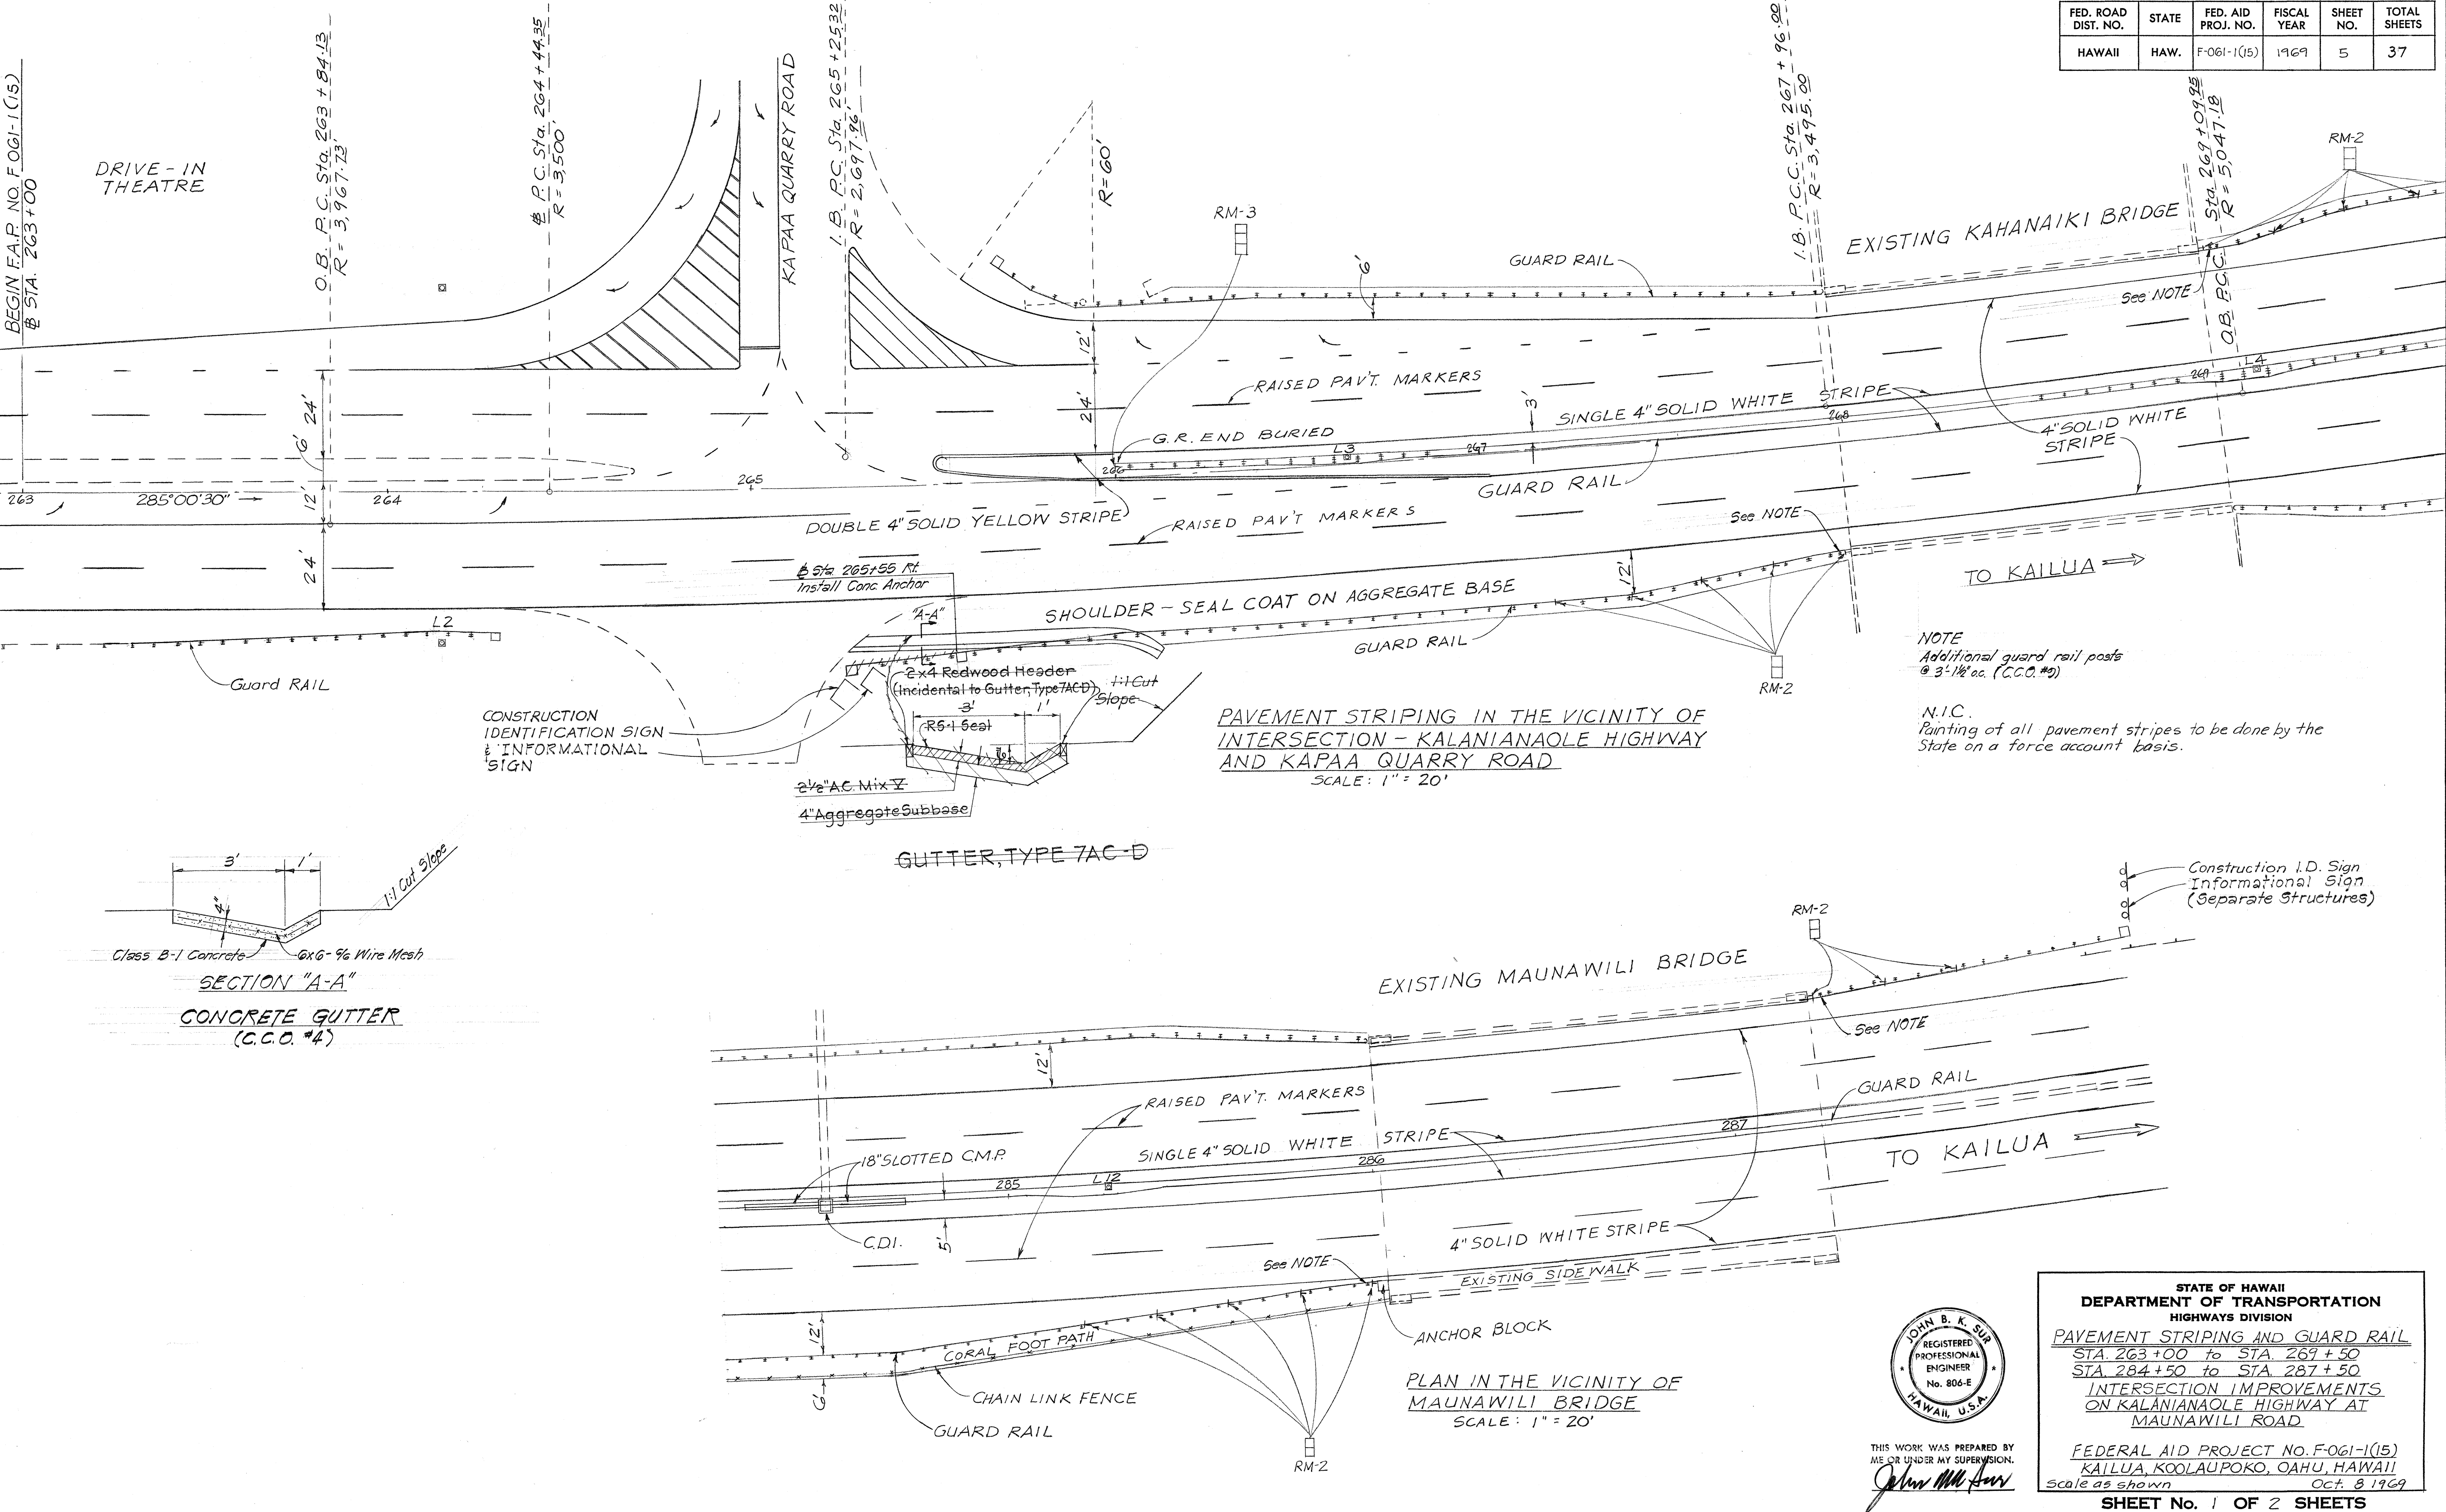

DD-D-6-C

DESIGNED BY	DATE
DRAWN BY	
CHECKED BY	
NOTED BY	
NO.	

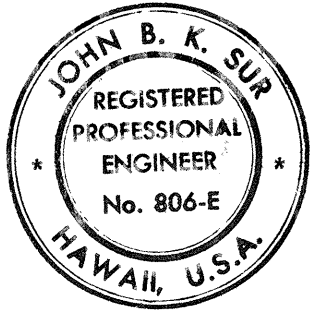

THIS WORK WAS PREPARED BY ME OR UNDER MY SUPERVISION.

John B. K. Sup

STATE OF HAWAII
DEPARTMENT OF TRANSPORTATION
HIGHWAYS DIVISION



PAVEMENT STRIPING AND GUARD RAIL
STA 263+00 to STA 269+50
STA 284+50 to STA 287+50
INTERSECTION IMPROVEMENTS
ON KALANIANA'OLE HIGHWAY AT
MAUNAWILI ROAD

FEDERAL AID PROJECT NO. F-061-1(15)
KAILUA, KOOLAPOKO, OAHU, HAWAII
Scale as shown
OCT. 8 1969


SHEET No. 1 OF 2 SHEETS

FED. ROAD DIST. NO.	STATE	FED. AID PROJ. NO.	FISCAL YEAR	SHEET NO.	TOTAL SHEETS
HAWAII	HAW.	F-061-1(15)	1967	6	37

1 CENTER LINES ON TWO - LANE RURAL ROADS AND CITY STREETS

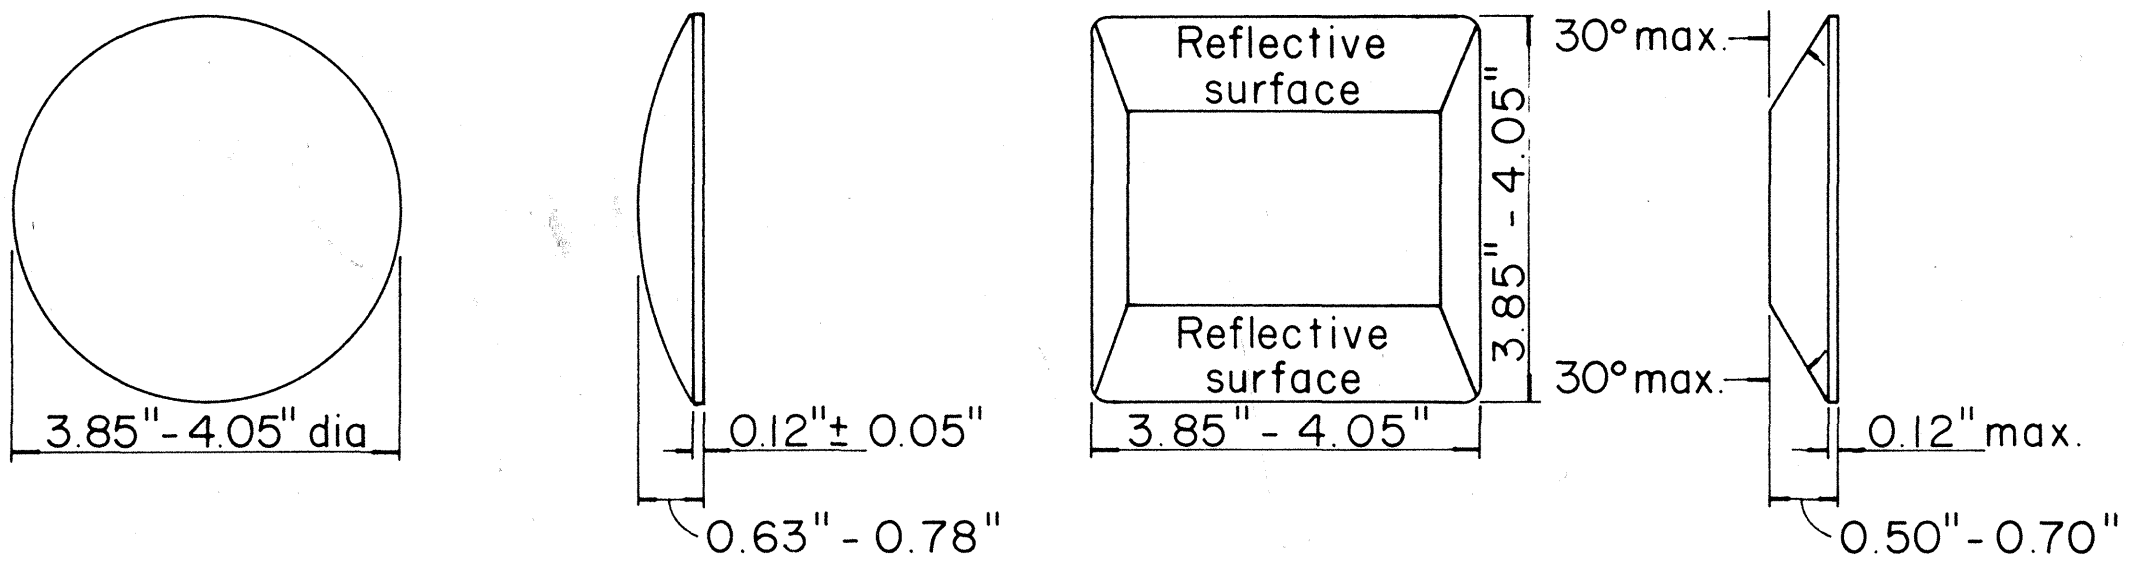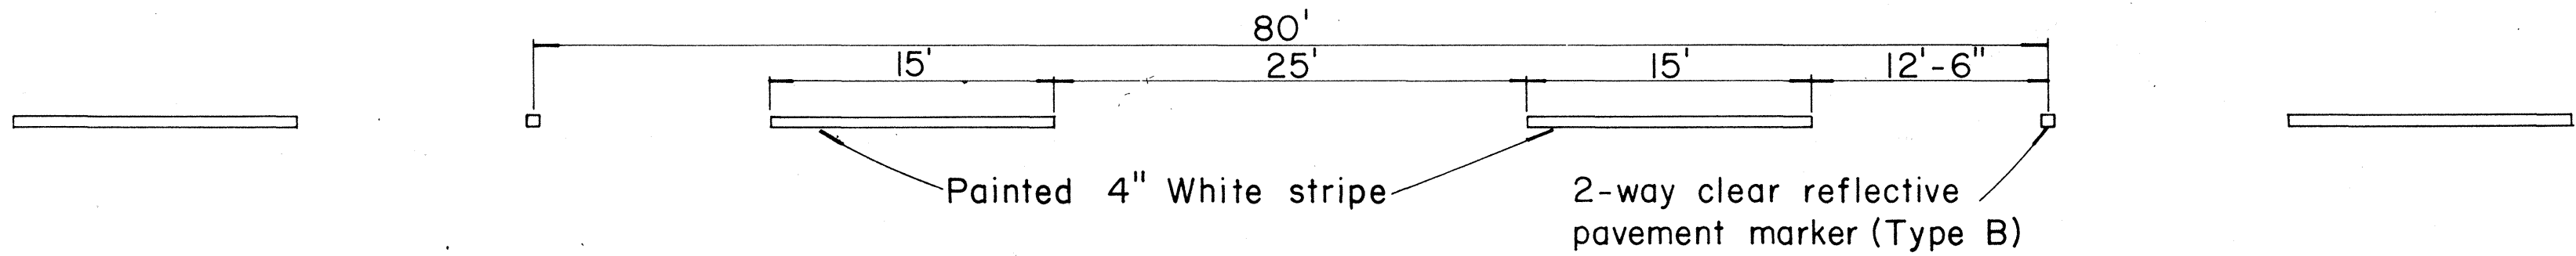

2 LANE LINES

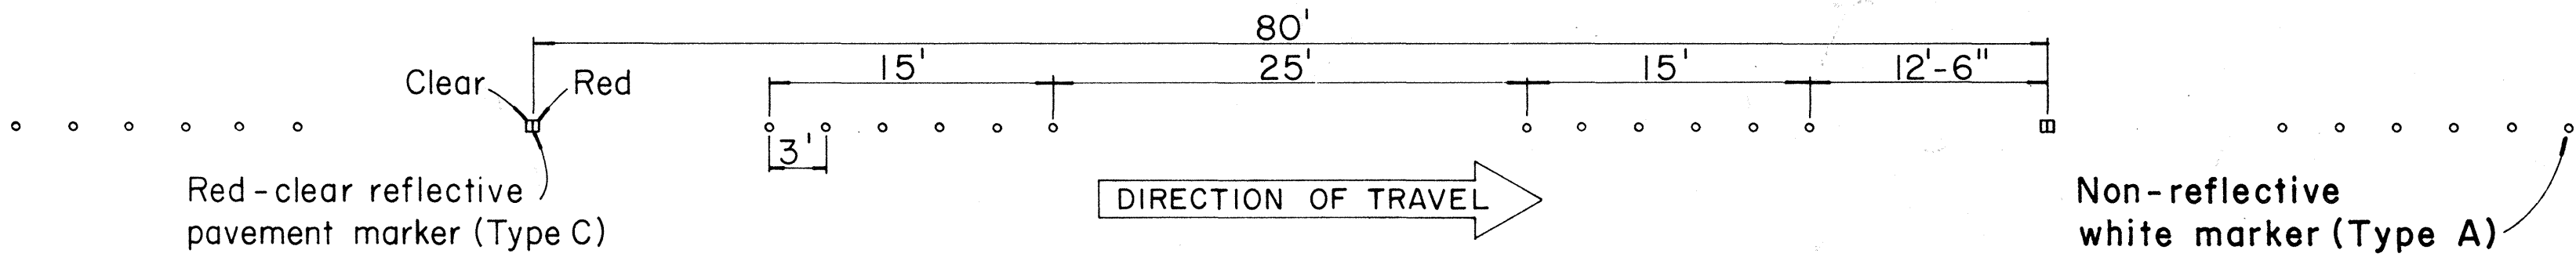



TYPE A
Non-reflective white marker

TYPE B
2-way clear reflective surface


TYPE J
Non-reflective yellow marker

TYPE D
2-way yellow reflective surface

3 CHANNELIZING LINES

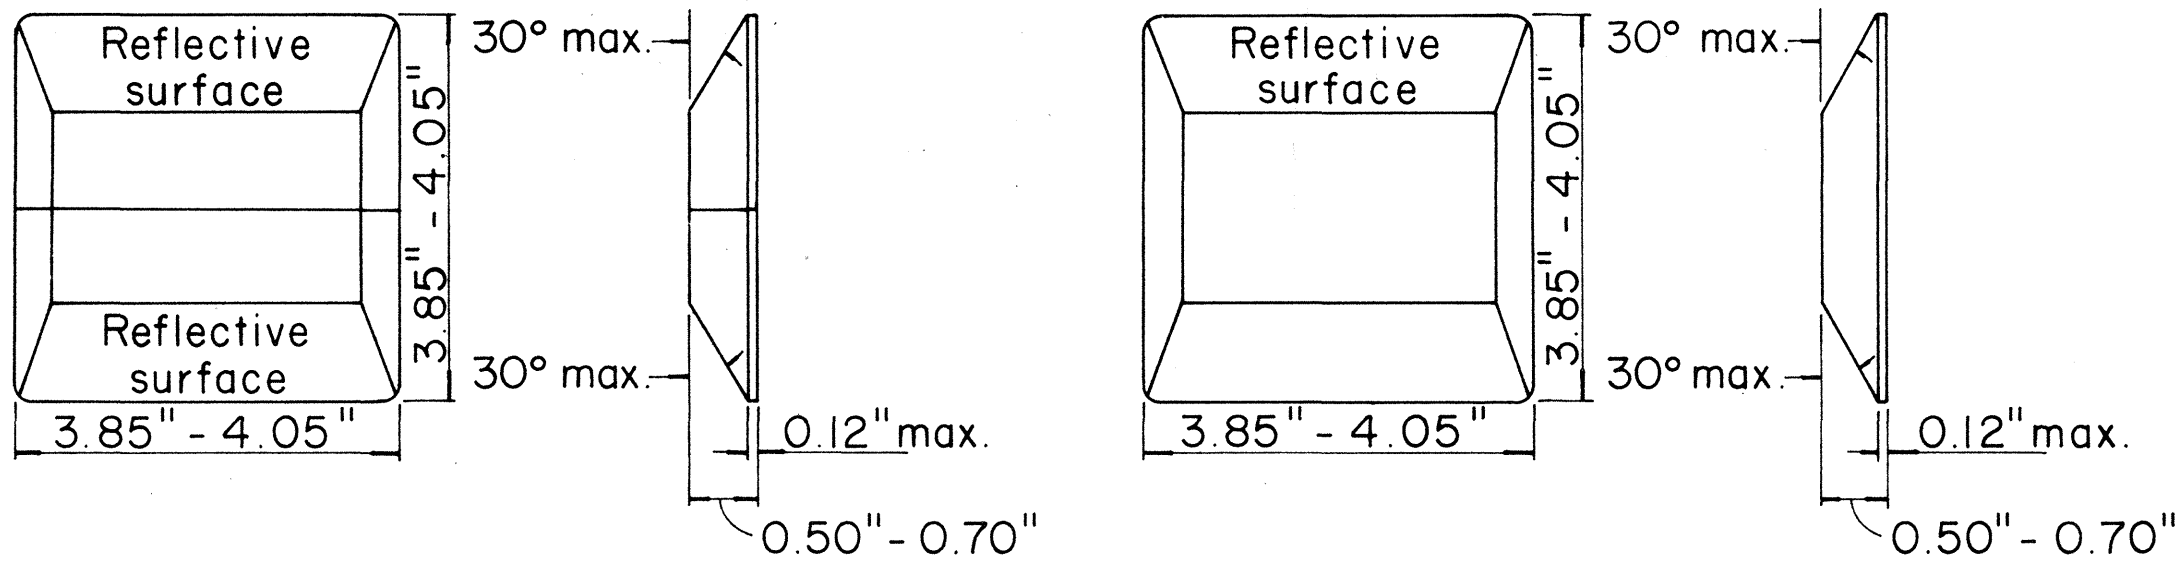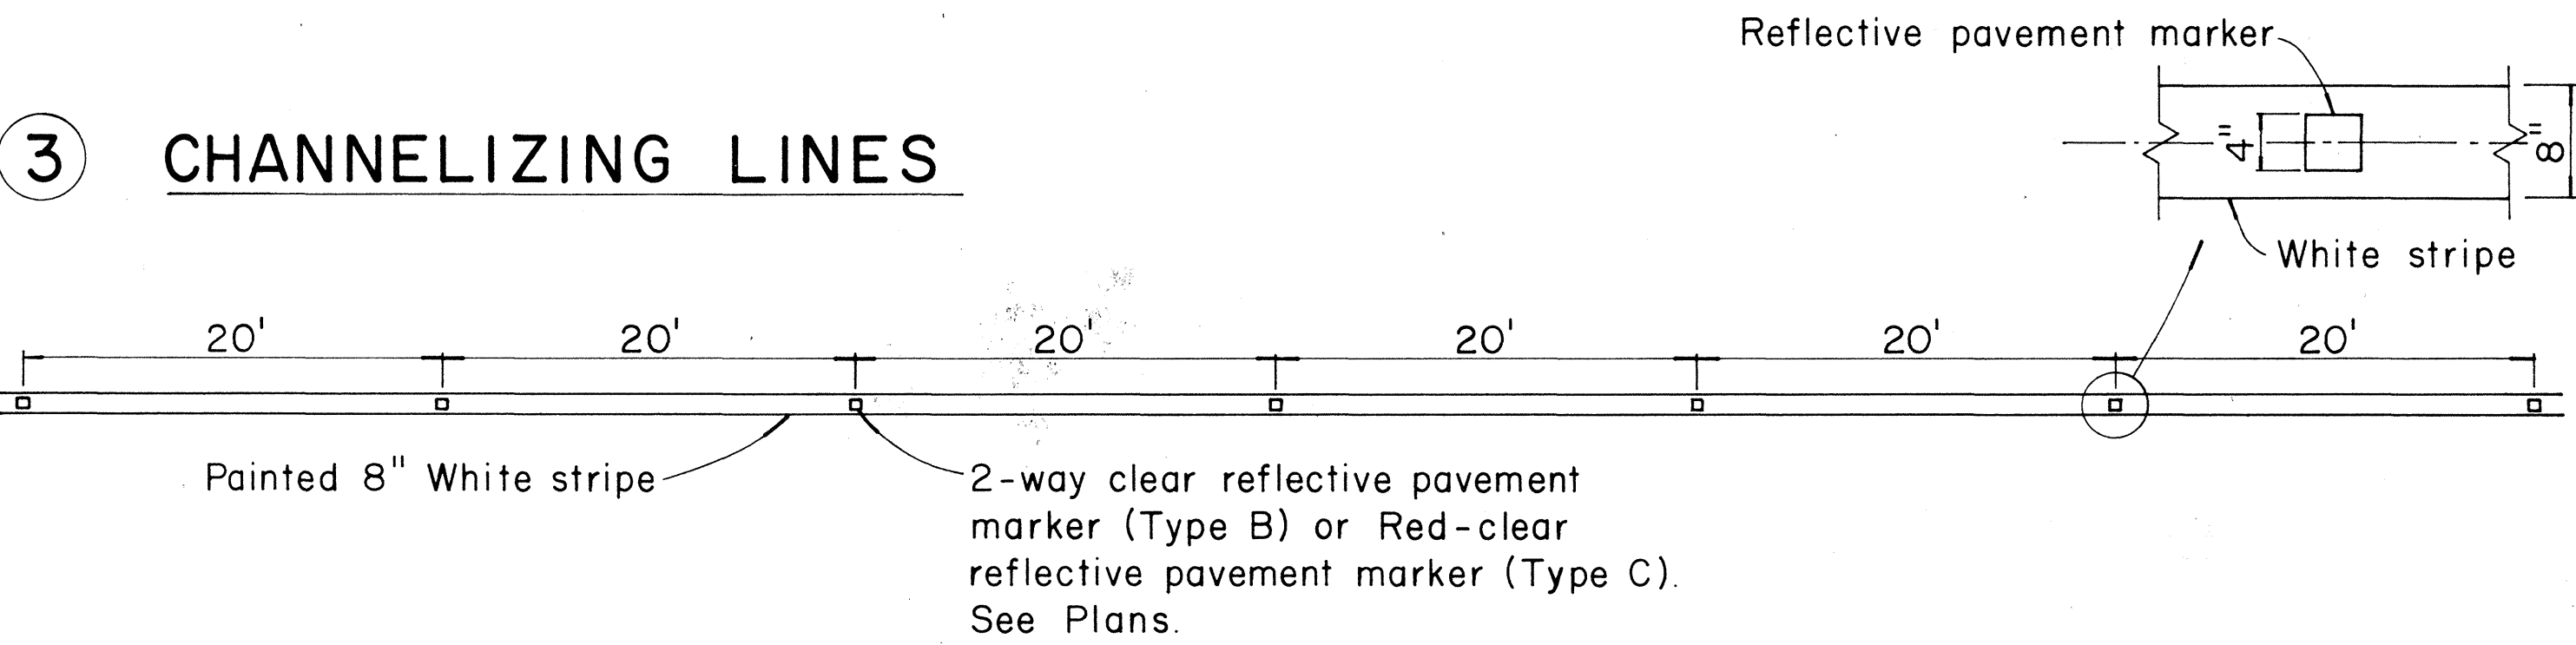

4 YELLOW DOUBLE CENTER LINES

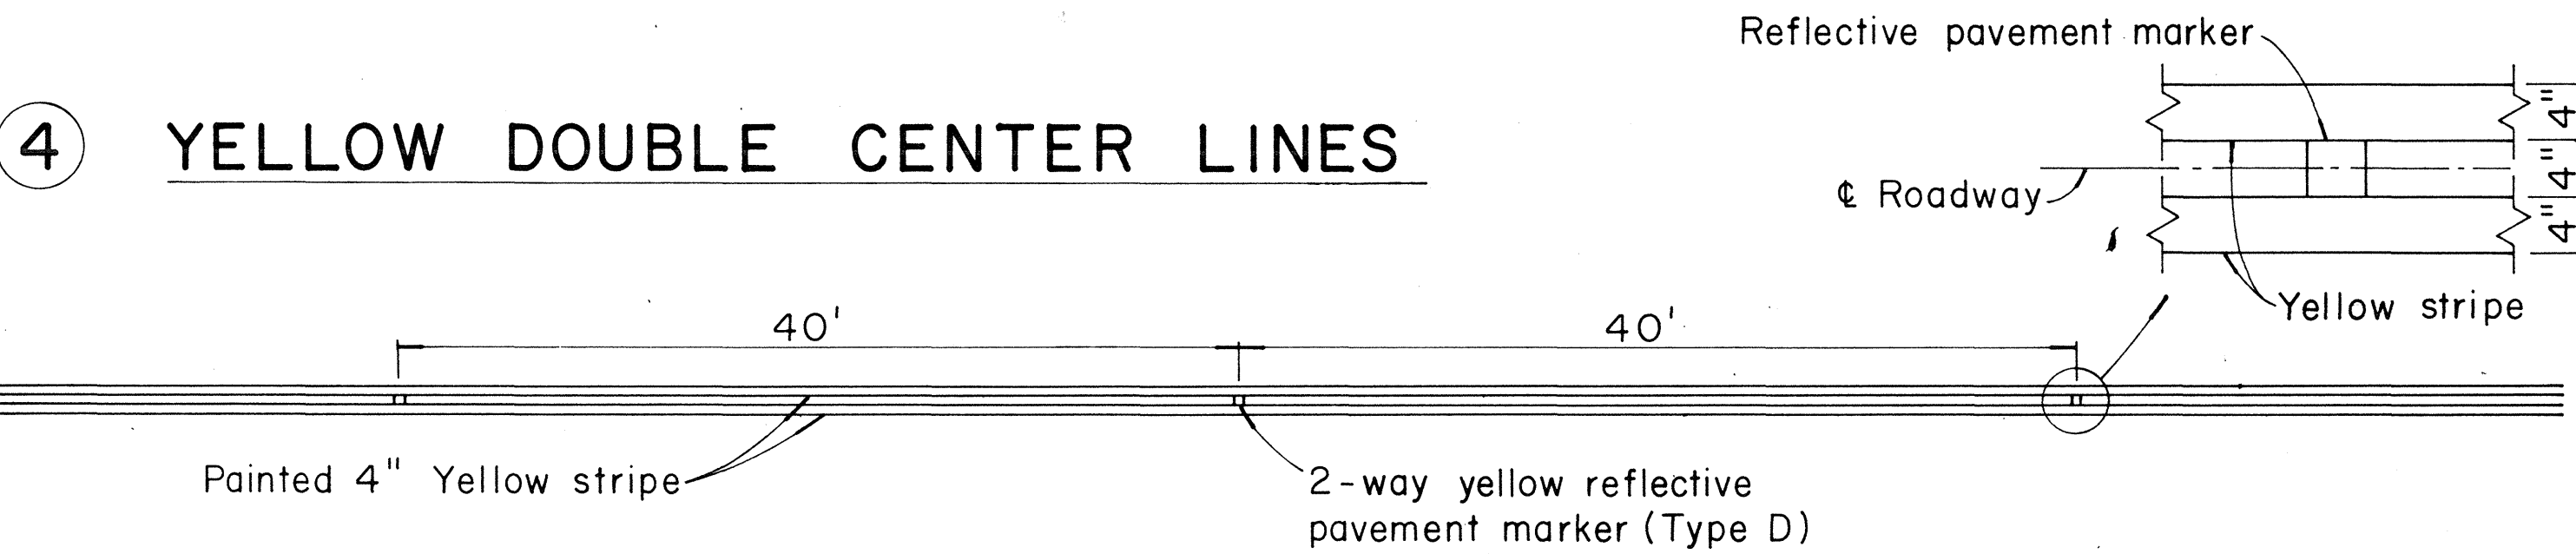


TYPE C
Red-clear reflective surface

TYPE H
One-way yellow reflective surface


TYPE E
Yellow-clear reflective surface

TYPE G
One-way clear reflective surface

5 NO PASSING - PASSING ZONES ON TWO-LANE ROADS

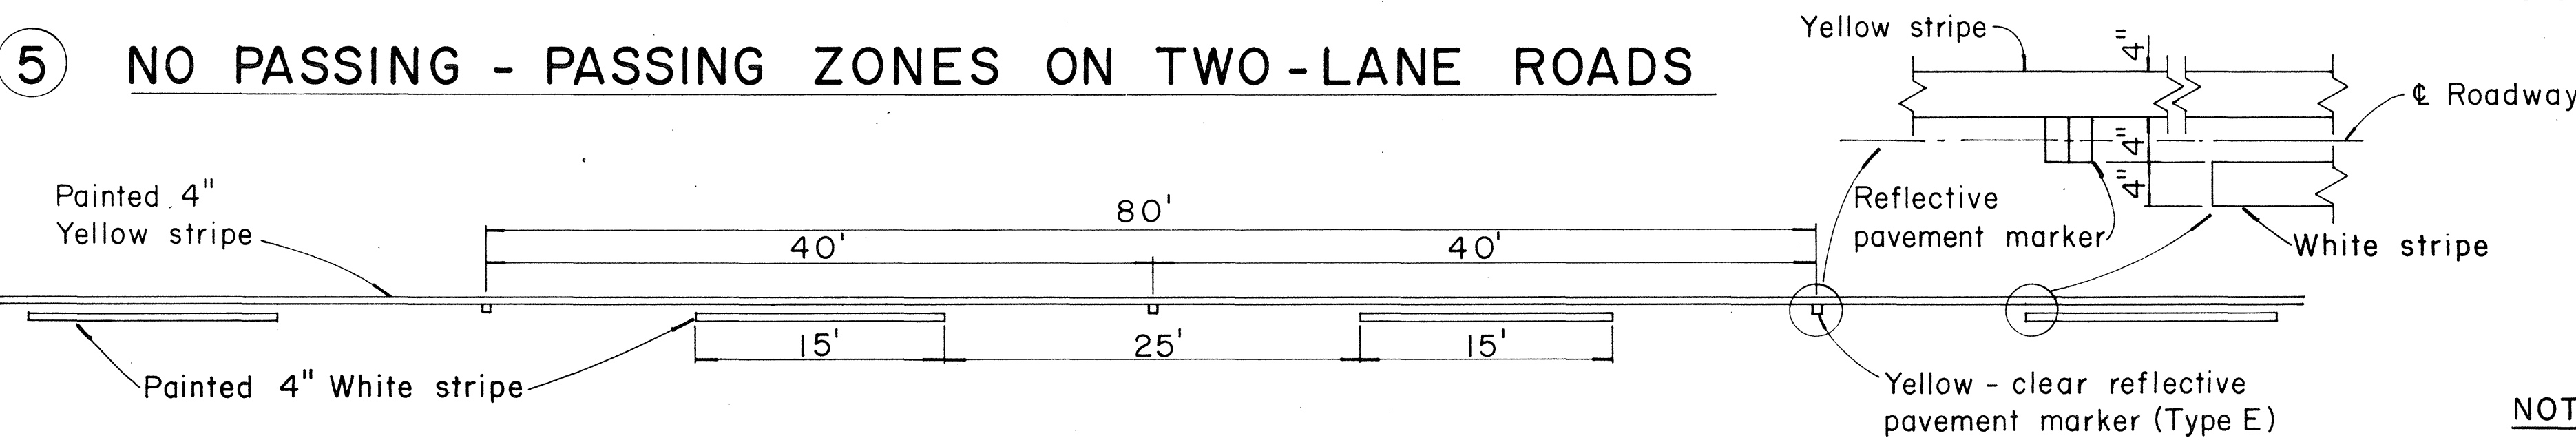

6 MEDIAN NOSE DELINEATION

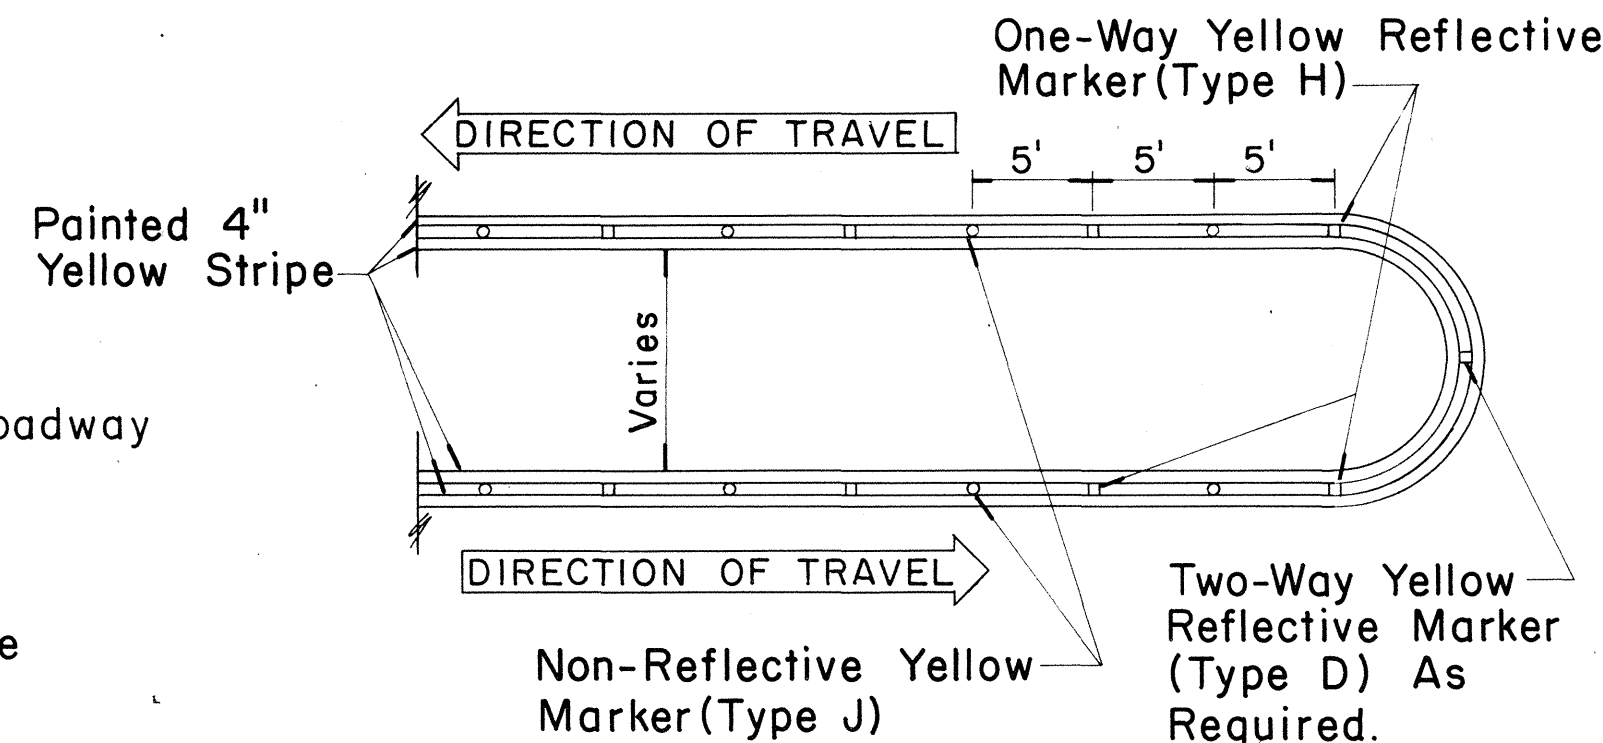

NOTE
Painted stripes to be done by State forces.

June 23, 1969
REVISED: Aug. 26, 1968

STATE OF HAWAII
DEPARTMENT OF TRANSPORTATION
HIGHWAYS DIVISION

STANDARD DETAILS
RAISED PAVEMENT MARKERS

Not to Scale

Sept., 1967

SHEET No. 2 OF 2 SHEETS

DATE	NO.
ORIGINAL	1
DRAWN BY	2
TRACED BY	3
CHECKED BY	4
NOTED BY	5
REVISIONS BY	6
CHECKED BY	7
NO.	8