



FED. ROAD DIST. NO.	STATE	FED. AID PROJ. NO.	FISCAL YEAR	SHEET NO.	TOTAL SHEETS
HAWAII	HAW.	F-061-1(15)	1969	11	37

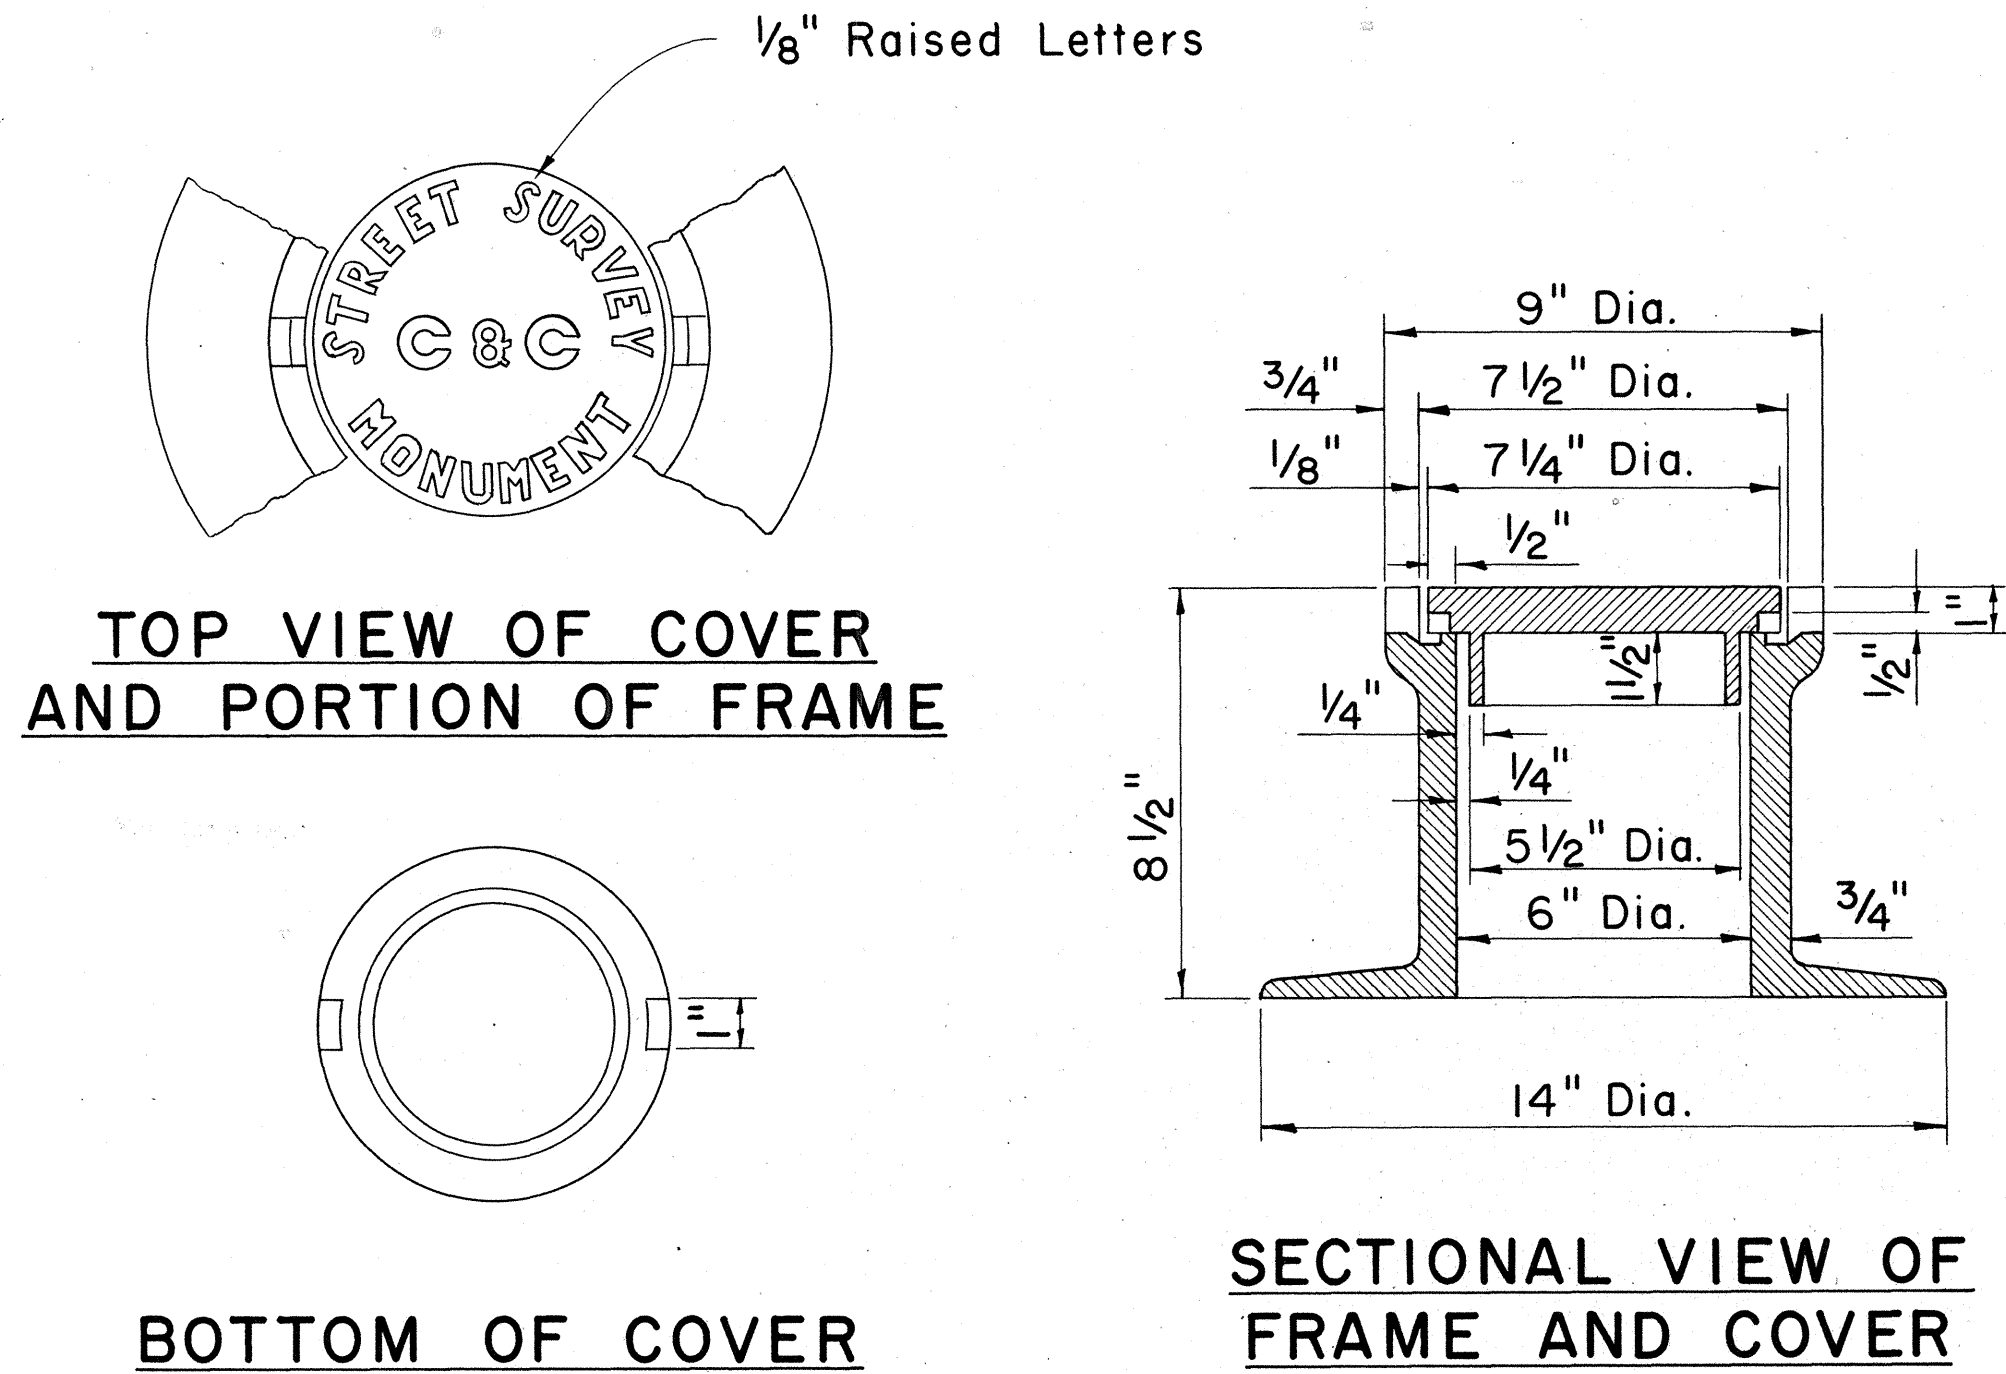

STREET SURVEY MONUMENT CASTINGS

Scale: 3" = 1'-0"

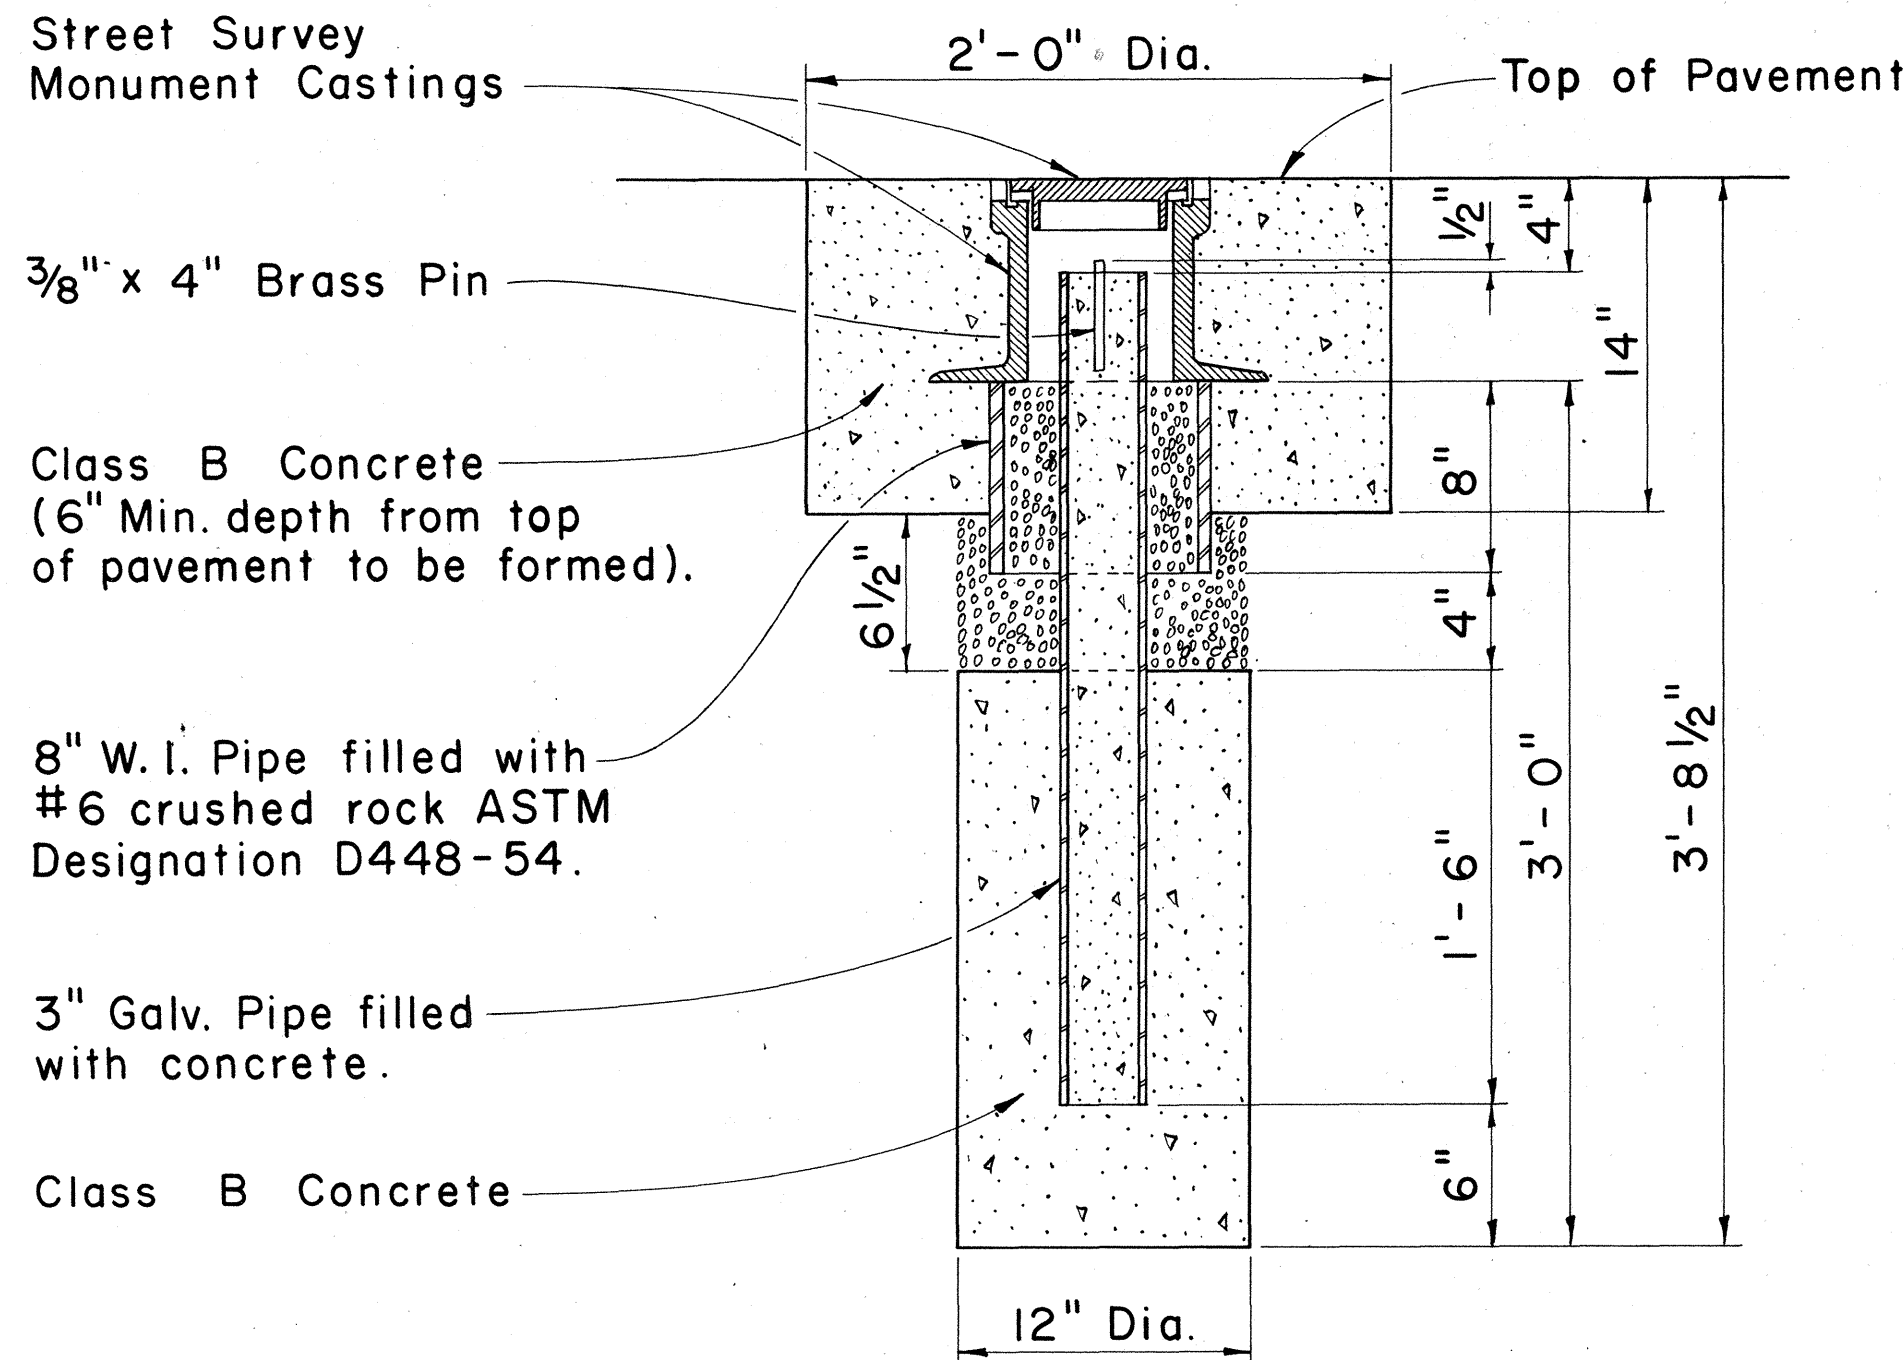

NOTE:

Where the excavation extends into solid rock the depth may be decreased if approved by the Engineer.

STREET SURVEY MONUMENT

Scale: 1 1/2" = 1'-0"

DETAIL FOR AND REFERENCE SURVEY MONUMENT

Scale: 1 1/2" = 1'-0"

NO.	REVISION	APPROVED BY	DATE

APPROVAL RECOMMENDED:

HIGHWAY DESIGN ENGINEER DATE

APPROVED:

ASSISTANT CHIEF, ENGINEERING DATE

STATE OF HAWAII
DEPARTMENT OF TRANSPORTATION
HIGHWAYS DIVISION

STANDARD DETAILS
STREET SURVEY MONUMENT

SCALE: AS SHOWN
NOV. 1969

SHEET No. 1 OF 1 SHEETS