

-Existing CRM Wall

MAUNAWILITLOOKOUT

PLAN - CRM WALL

Scale: 17 = 501

LANES

RM-1 37' c-c


OUTBOUND

Existing Sodded Area

RM-3(H)

New CRM Wall

(See Typical Section

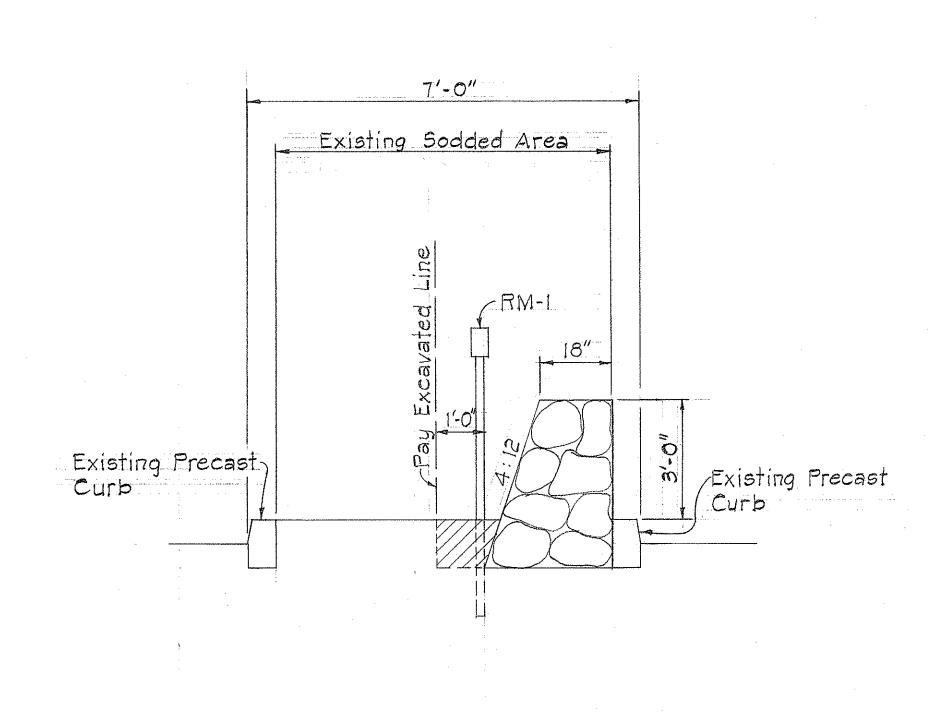

TYPICAL SECTION - CRM WALL

Scale: 1/2"=1'-0"

FED. ROAD DIST. NO. FISCAL SHEET TOTAL YEAR NO. SHEETS

PROJ. NO.

HAW. GIB-01-71 1971

NOTE:

All stones used for the new wall shall be equal to or better in quality than the stones that were used for the existing cement rubble masonry wall bordering the edge of the lookout, and matching in texture, size and color where applicable.

Contractor shall restore sodded area to the face of new CRM wall to its original condition. Restoring of sodded area shall be considered incidental to various contract items.

STATE OF HAWAII
DEPARTMENT OF TRANSPORTATION
HIGHWAYS DIVISION

PLAN, PROFILE & TYPICAL SECTION

PALI HIGHWAY IMPROYEMENT

PROJECT No. 61B-01-71

Scale: As Shown Date: Jan., 1971

SHEET No. | OF | SHEETS

| SURVEY PLOTTED BY | DRAWN BY | TRACED BY | CHECKED BY |

KAE CRYSTALENE® LA 2920

2