




FED. ROAD DIST. NO.	STATE	PROJ. NO.	FISCAL YEAR	SHEET NO.	TOTAL SHEETS
HAWAII	HAW.	61B-01-71	1971	4	4

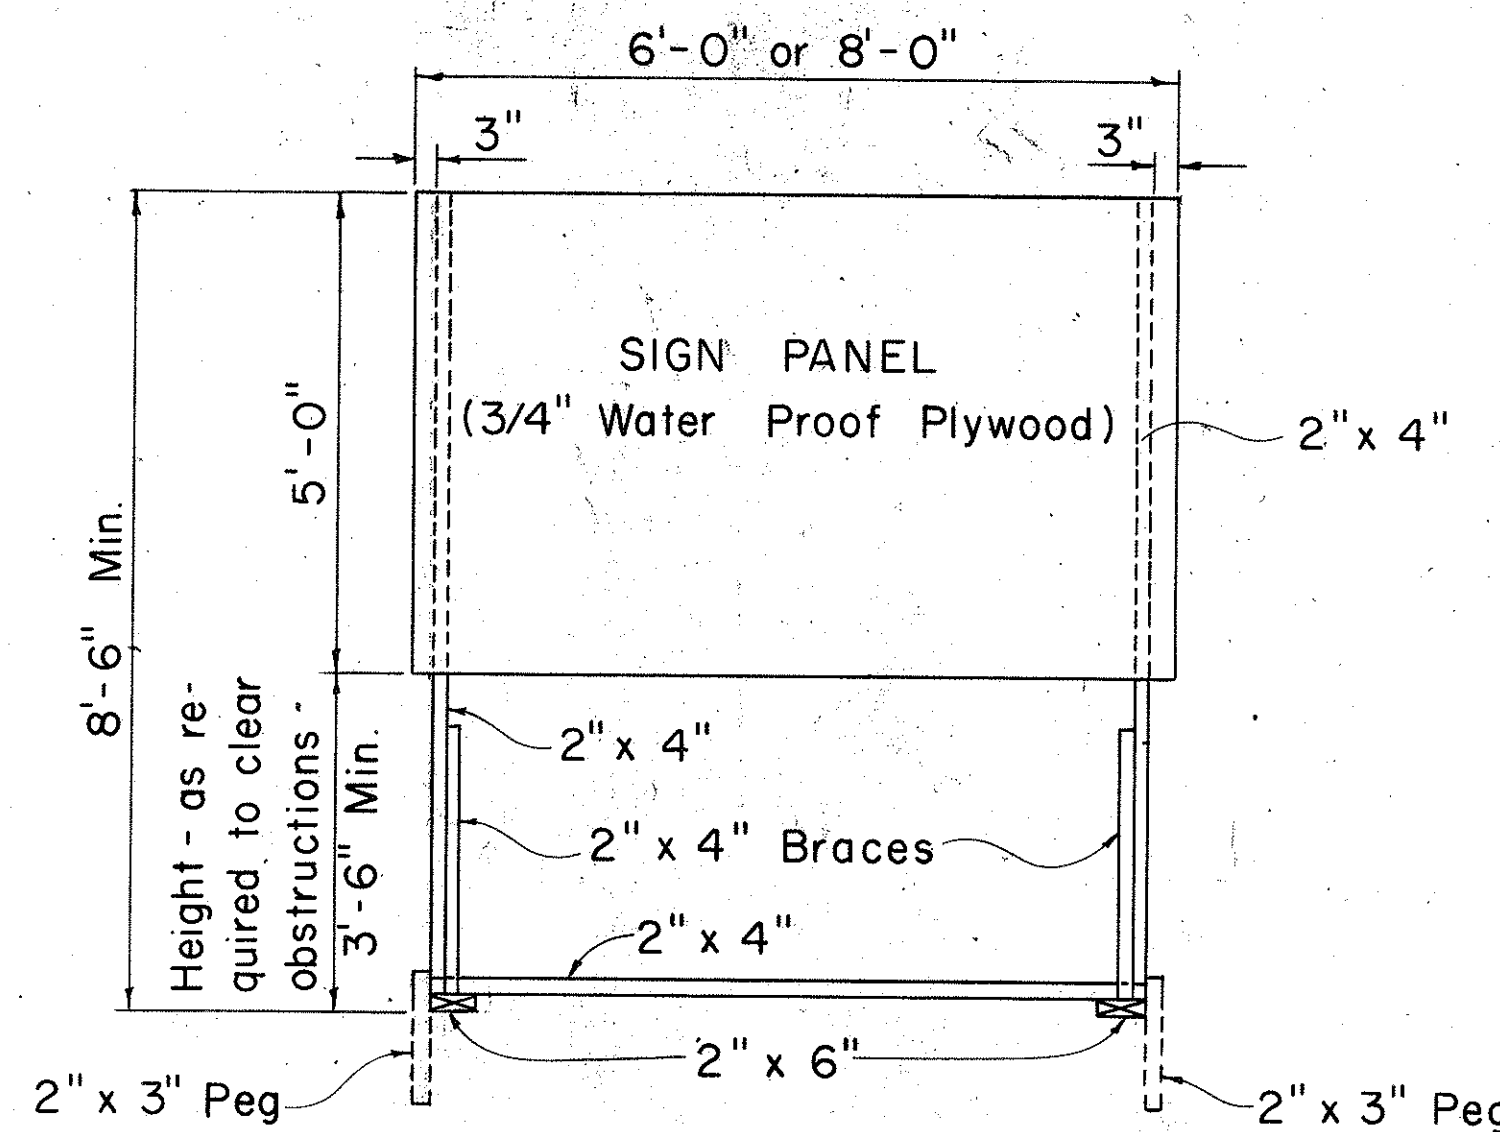

FRONT VIEW
Scale: 1/2" = 1'-0"

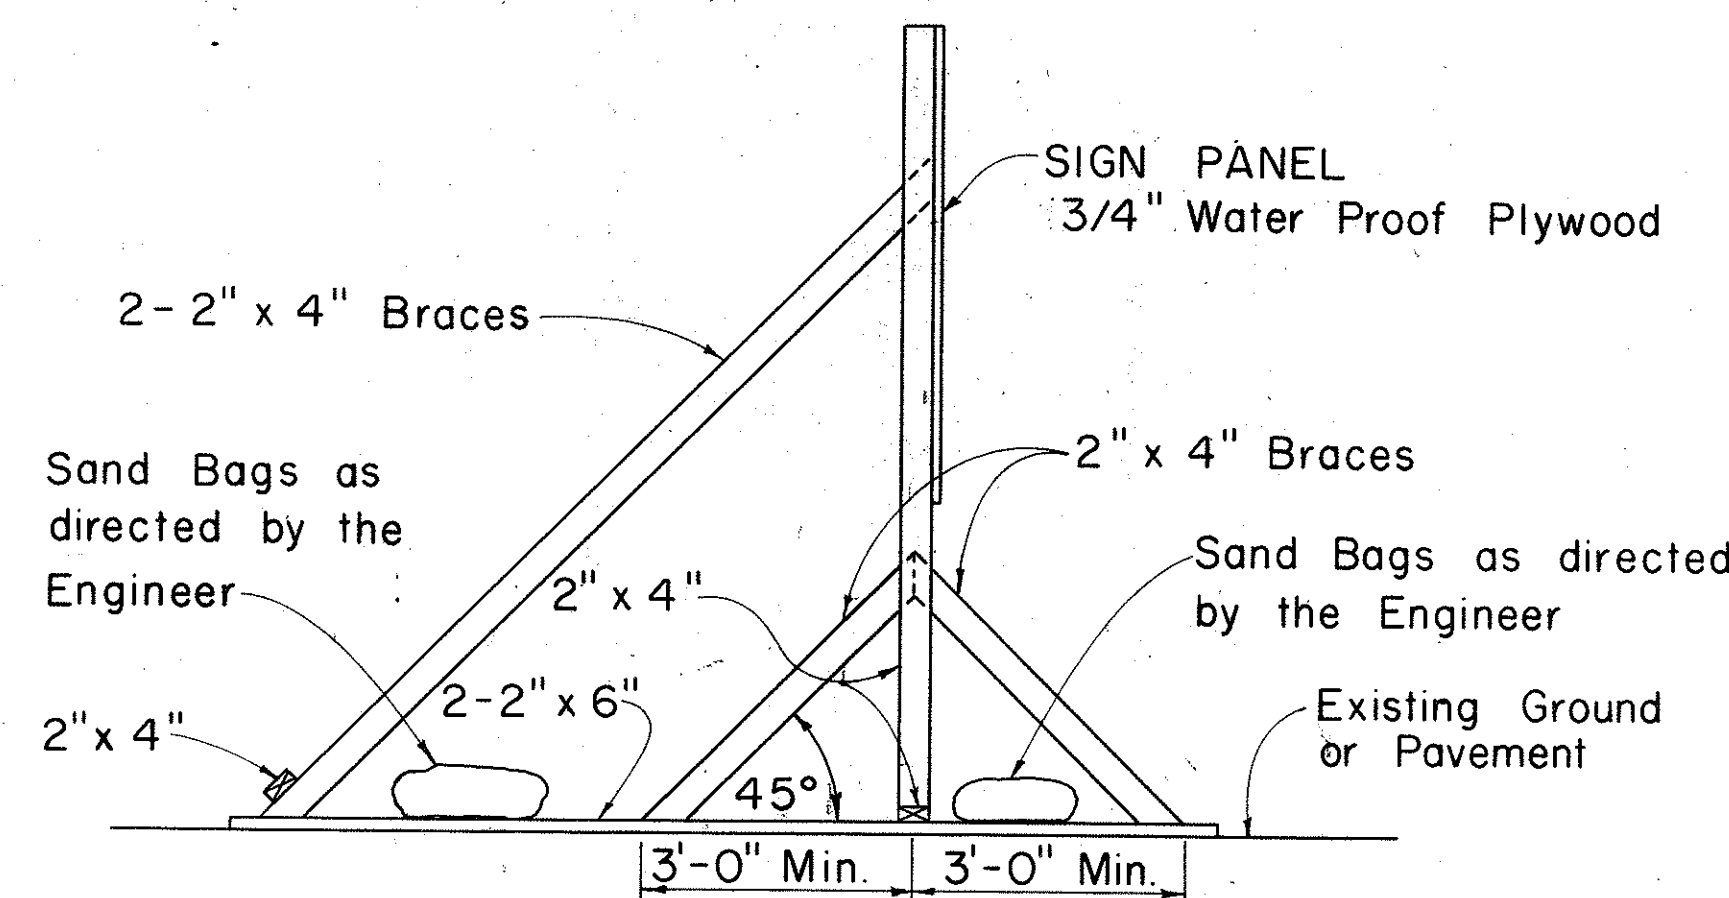


SIDE VIEW
(SIGN SUPPORT AND FRAME WEIGHTED DOWN)
Scale: 1/2" = 1'-0"

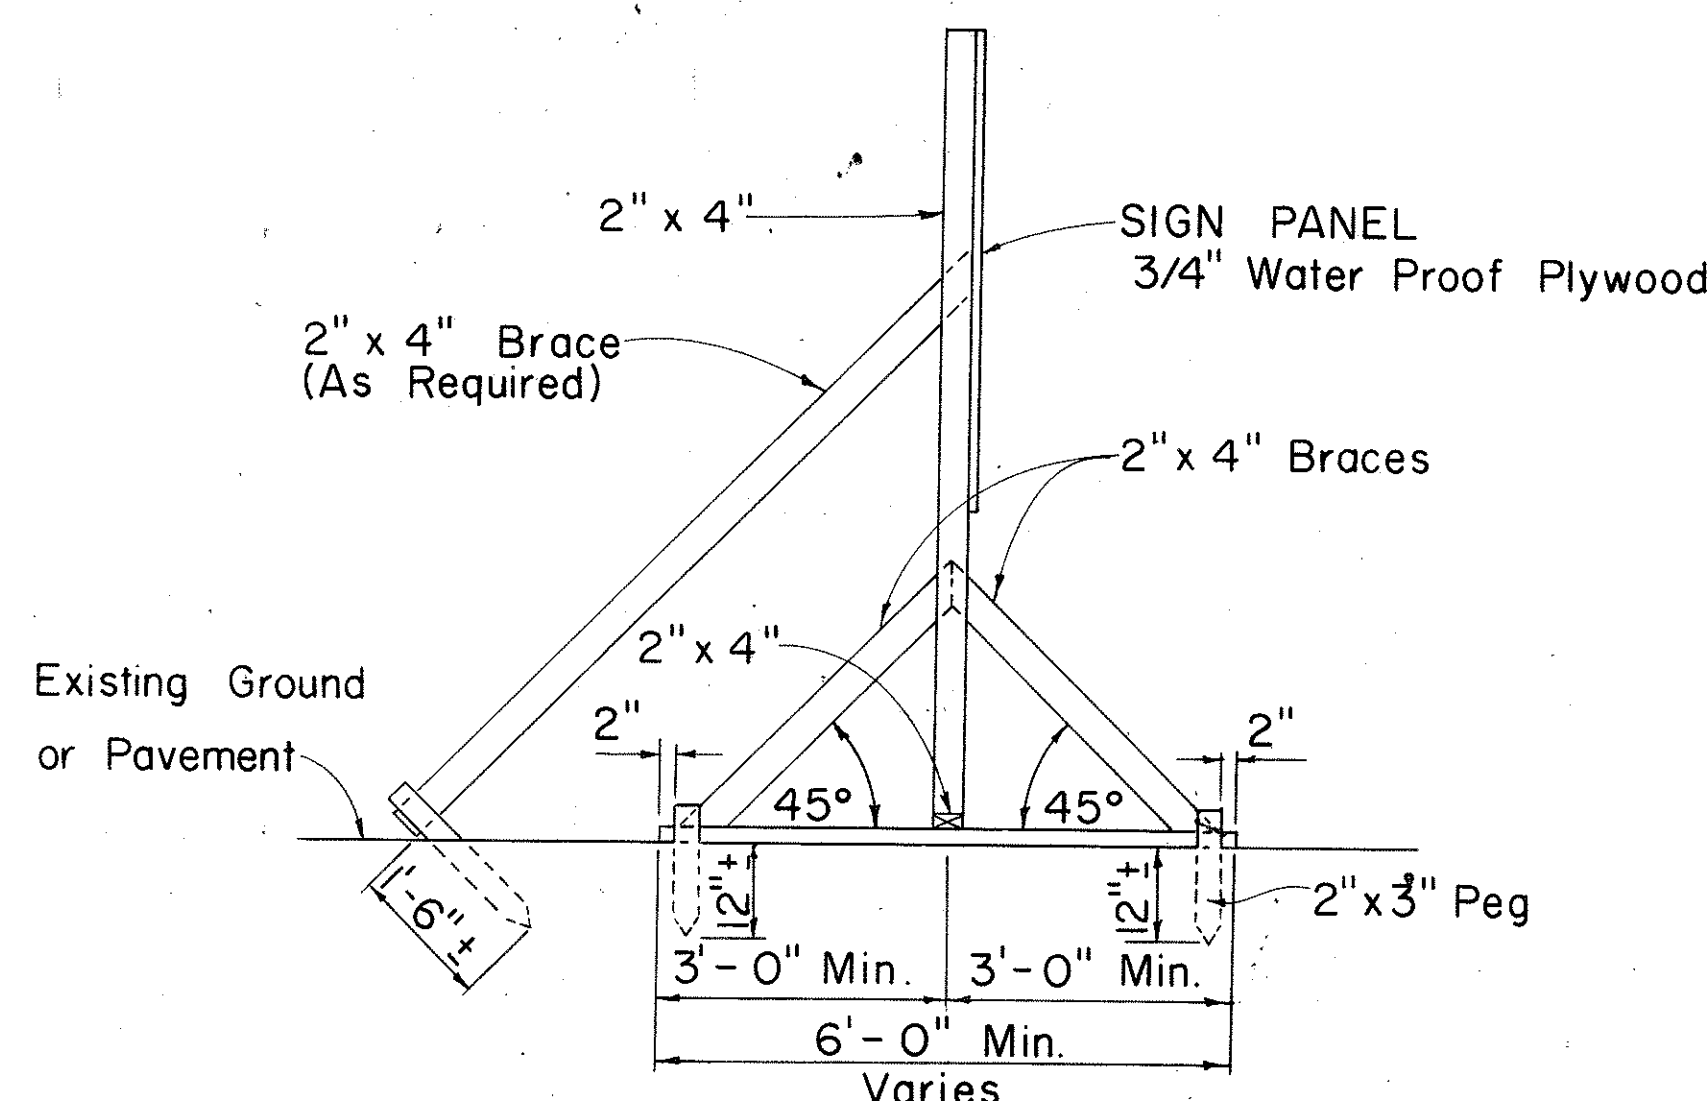

SIDE VIEW
(SIGN SUPPORT AND FRAME ANCHORED IN GROUND)
Scale: 1/2" = 1'-0"

SIGN SUPPORT AND FRAME
Scale: As Shown

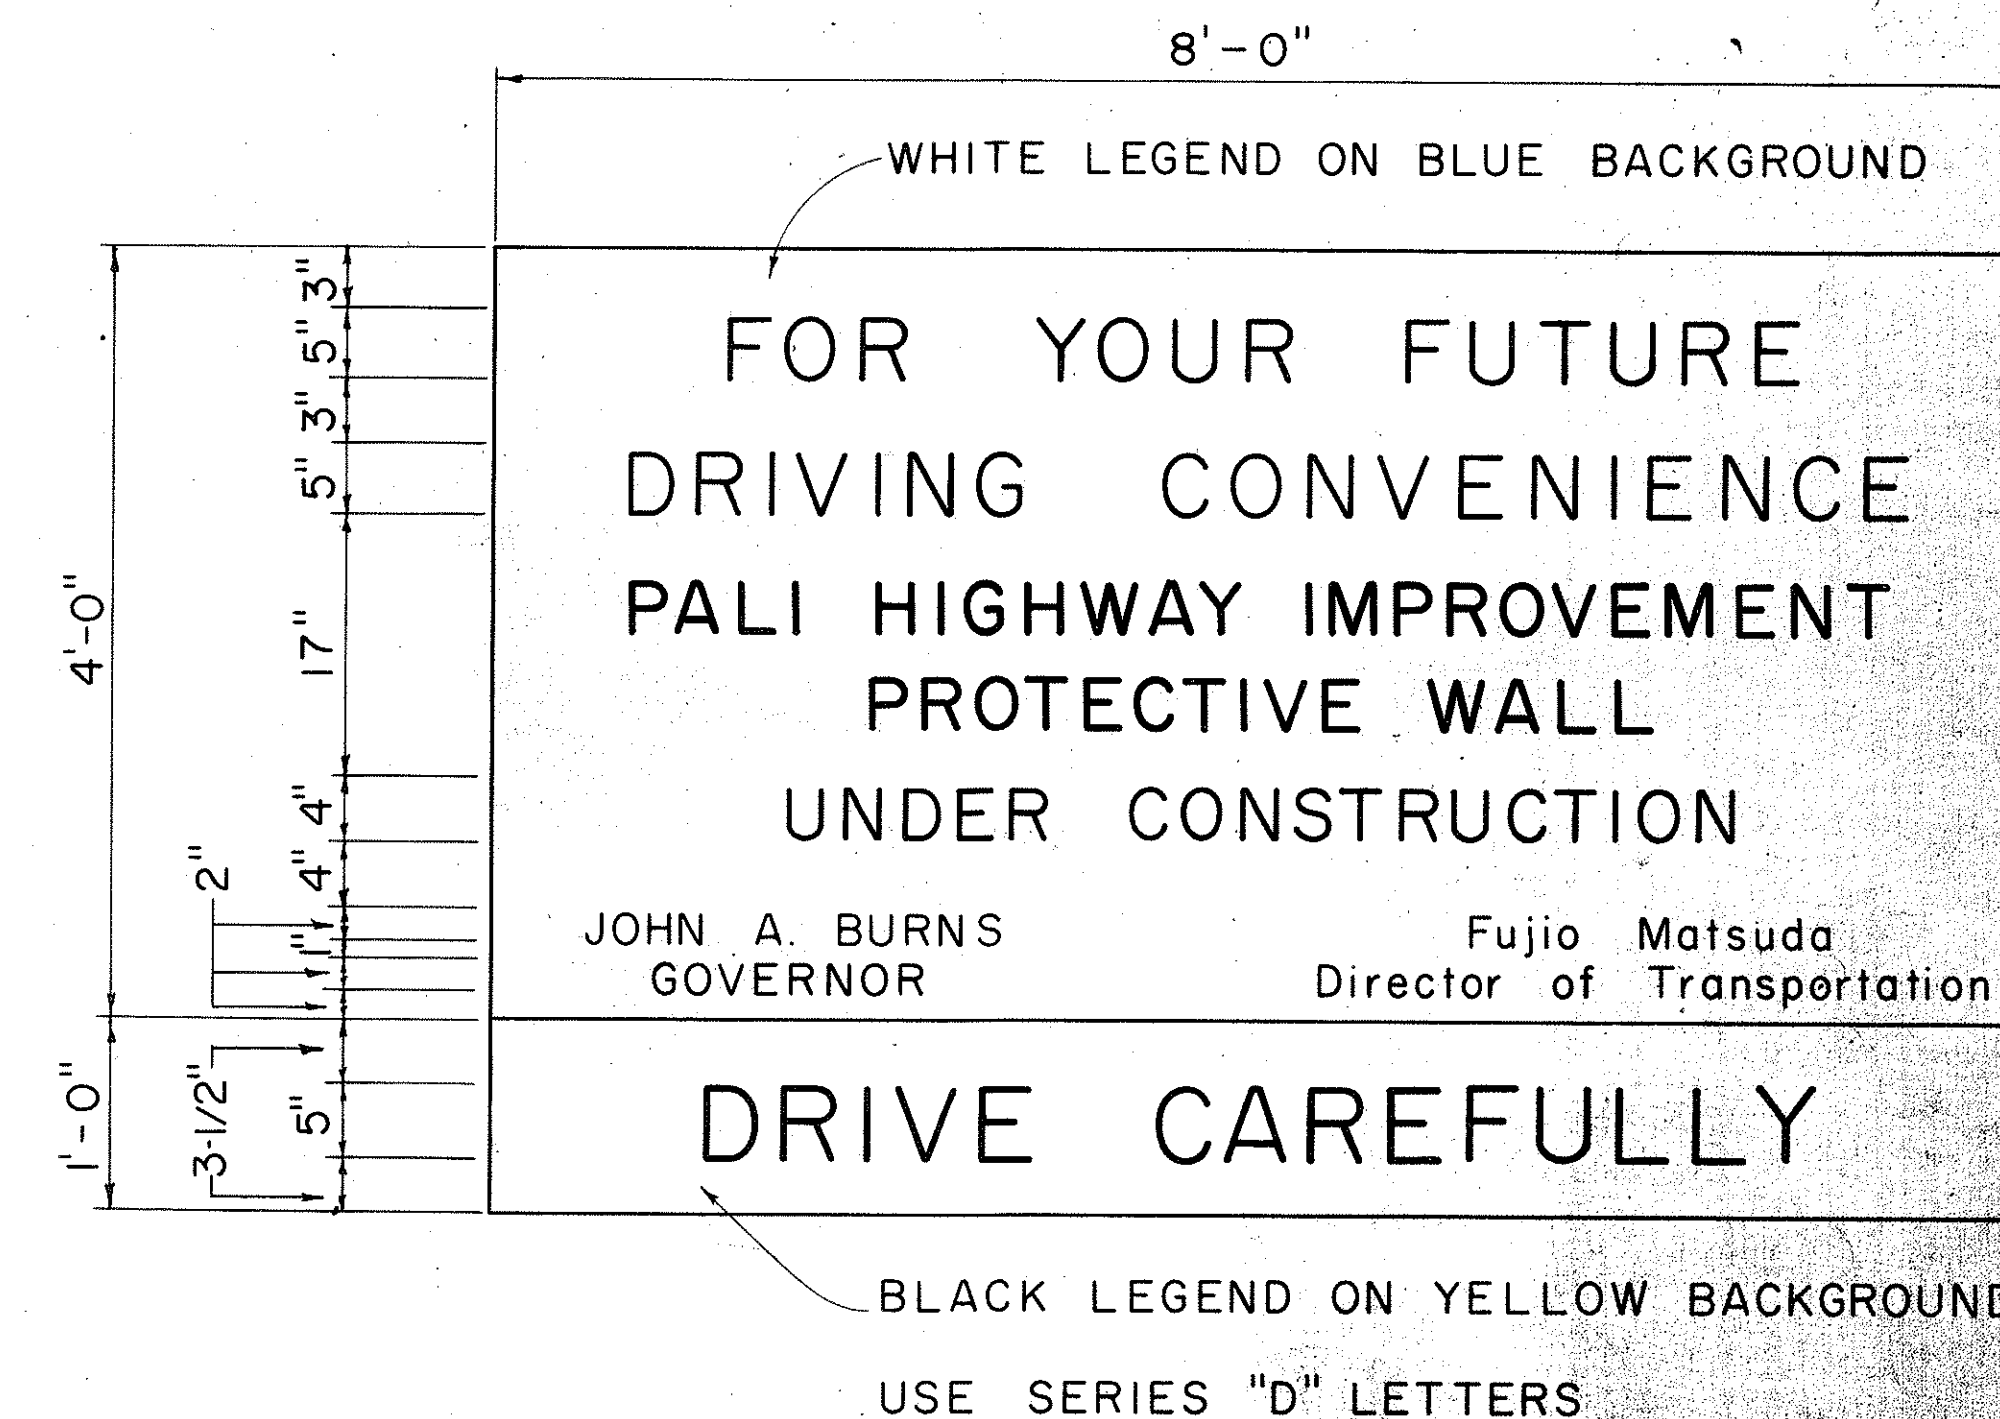

GENERAL NOTES

1. The sign panels will be constructed by the State and will be available for pick up by the Contractor from the State Highway Maintenance Yard.
2. The Contractor shall construct the sign supports and frames and install the sign panels at the locations shown on the plans and as ordered by the Engineer.
3. At the end of construction the Contractor shall remove the sign panels and return it to the State Highway Maintenance Yard. Sign supports and frames shall be removed and cleared from the project site.

STATE OF HAWAII
DEPARTMENT OF TRANSPORTATION
HIGHWAYS DIVISION

TYPICAL DETAILS

PROJECT INFORMATION SIGN

Scale: As Shown

SHEET No. 1 OF 1 SHEETS

DESIGNED BY	DATE
DRAWN BY	
CHECKED BY	
NOTED BY	
APPROVED BY	