

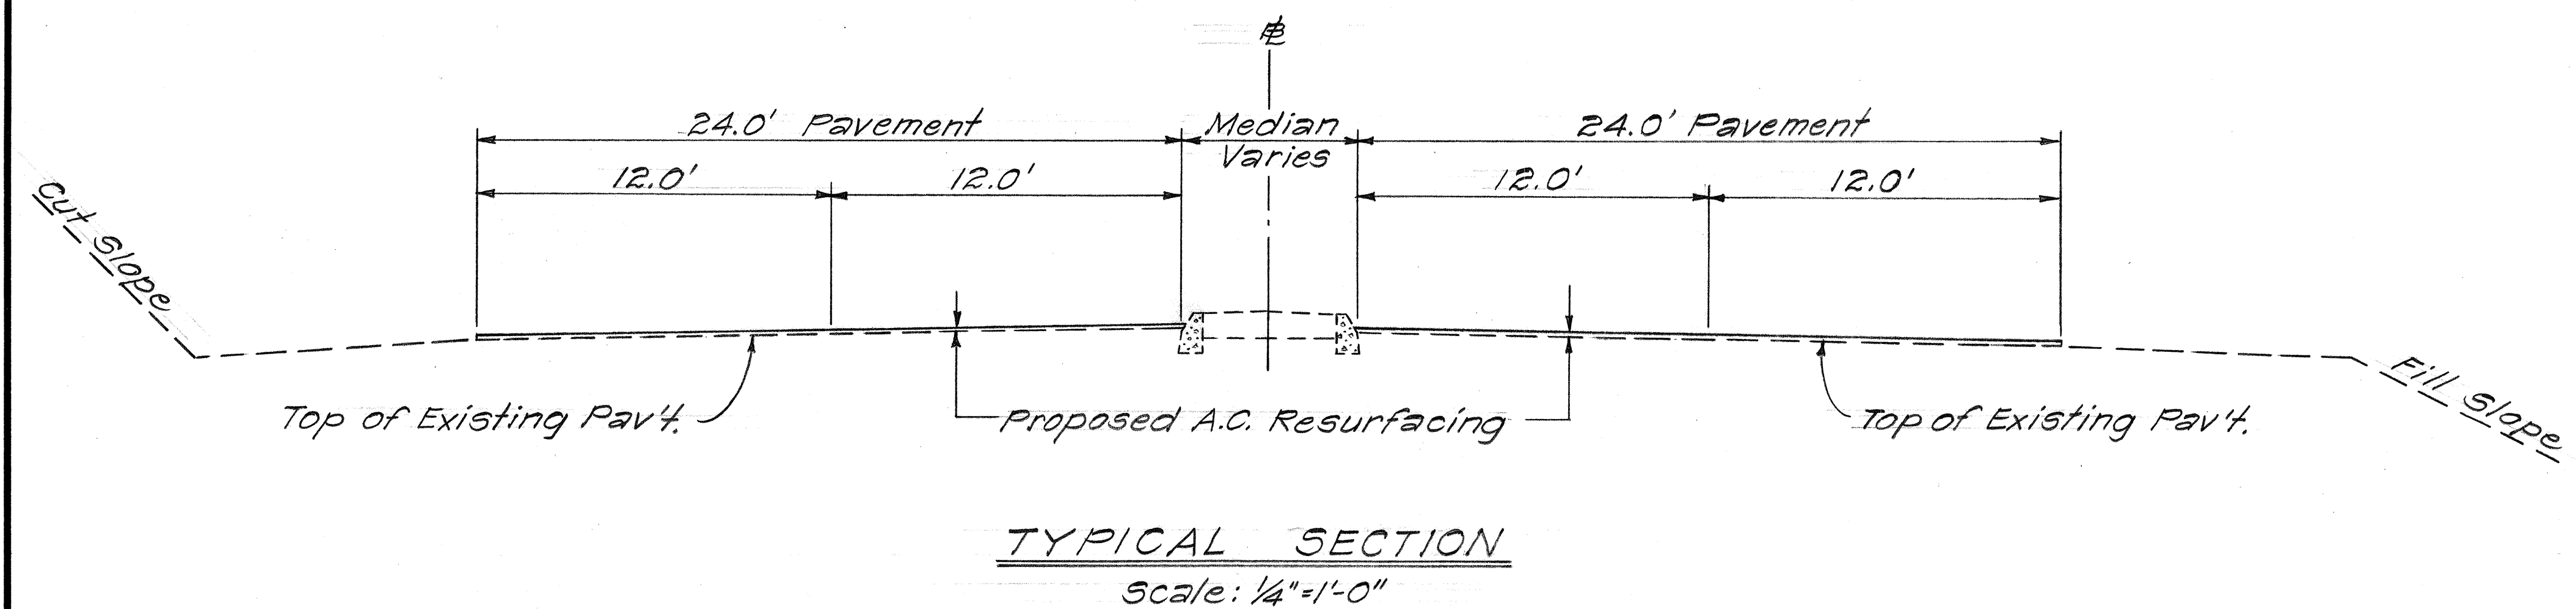


FED. ROAD DIST. NO.	STATE	PROJ. NO.	FISCAL YEAR	SHEET NO.	TOTAL SHEETS
HAWAII	HAW.	G1B-01-75M	1975	2	14



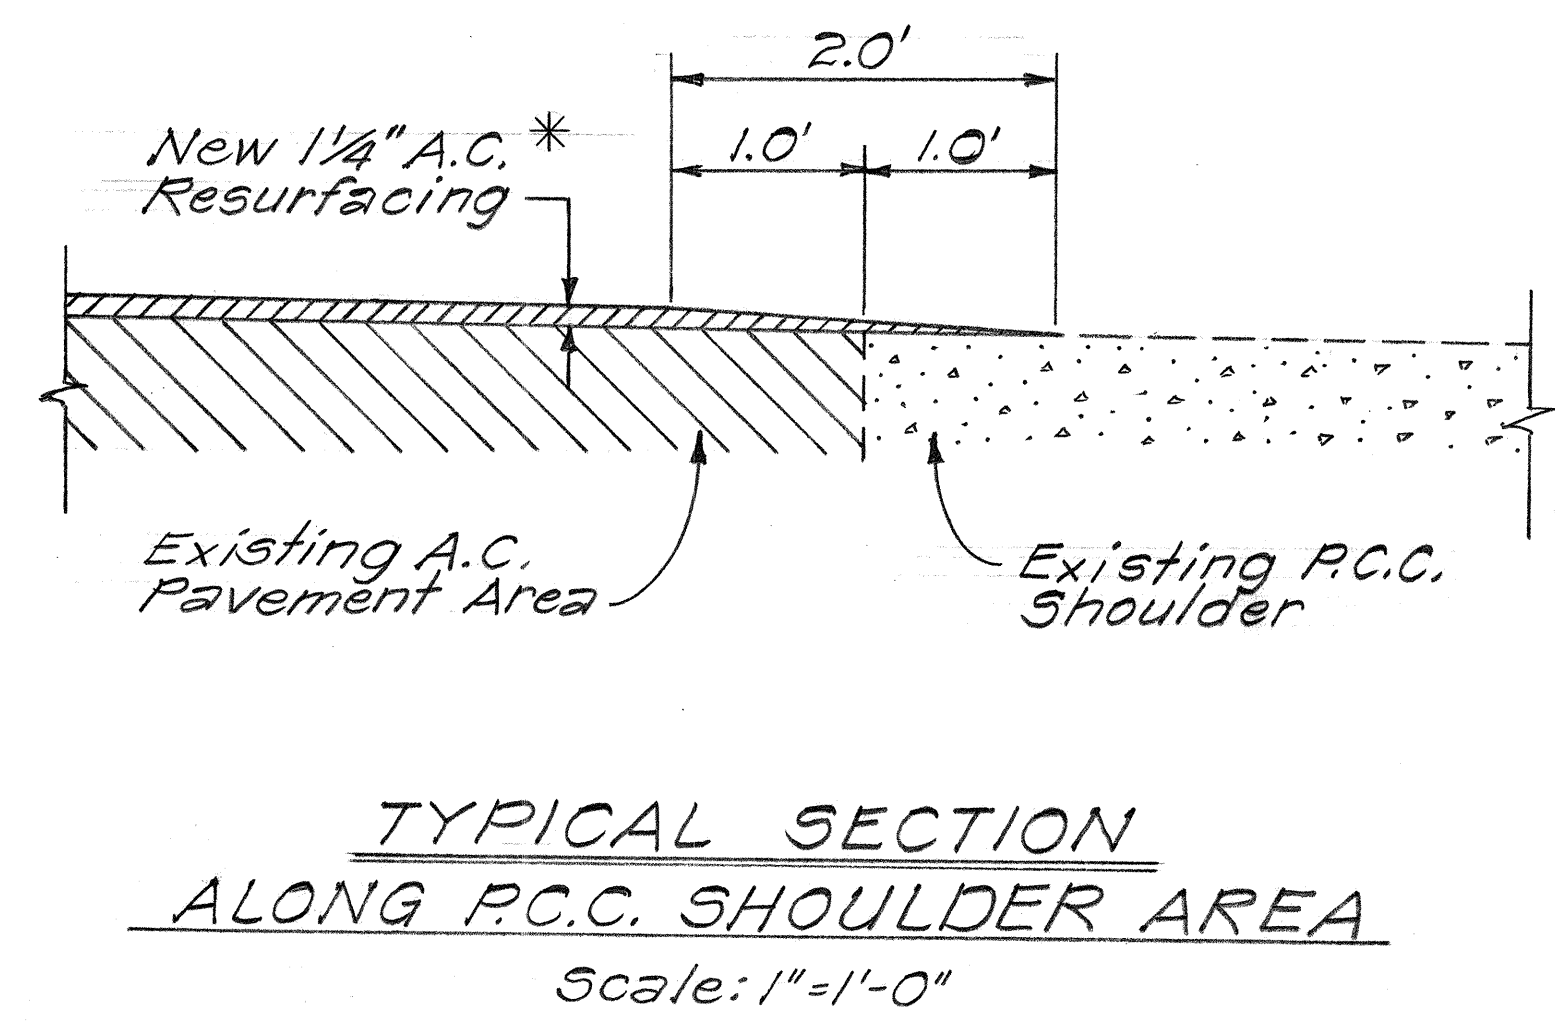


GENERAL NOTES

1. The Beginning Project location is at Sta. 35+00 at the junction of Kuakini Street and Pali Highway.
2. The thickness of the resurfacing for the entire project shall be one and one-quarter inches (1 1/4").
3. Resurfacing of median opening shall be over existing A.C. only, existing concrete surfaces of any median openings shall not be resurfaced.
4. Due to the limited funds available, the Contractor's attention is directed to Section 103.01-Consideration of Proposal, of the Special Provisions.
5. Provide smooth riding transitions between varying resurfacing pavement thickness and connections to existing pavements.
6. The Centerline Survey Monument to be reconstructed is at Baseline Station 102+83. The Bidder's attention is directed to Section 613-Centerline and Reference Survey Monuments, of the Special Provisions.
7. The C & C Street Survey Monuments to be reconstructed are at approximate Baseline Stations 92+20 and 92+97. The Bidder's attention is directed to Section 614-Standard C & C Street Survey Monuments, of the Standard Specifications.
8. During the peak traffic hours, the time intervals from 6:00 a.m. to 8:30 a.m. and from 3:30 p.m. to 5:30 p.m., the Contractor shall suspend all operations and keep all inbound and outbound lanes open for public use. For additional requirements, see Subsection 107.13-Public Convenience and Safety, of the Special Provisions.
9. Before paving, the Contractor shall reference all existing manholes, handholes, and other utility frames and covers in a manner satisfactory to the Engineer. The Contractor shall notify all applicable utility agencies or companies 24 hours prior to beginning paving operations. These shall be considered incidental to Asphalt Concrete Pavement and no separate payment shall be made thereof.

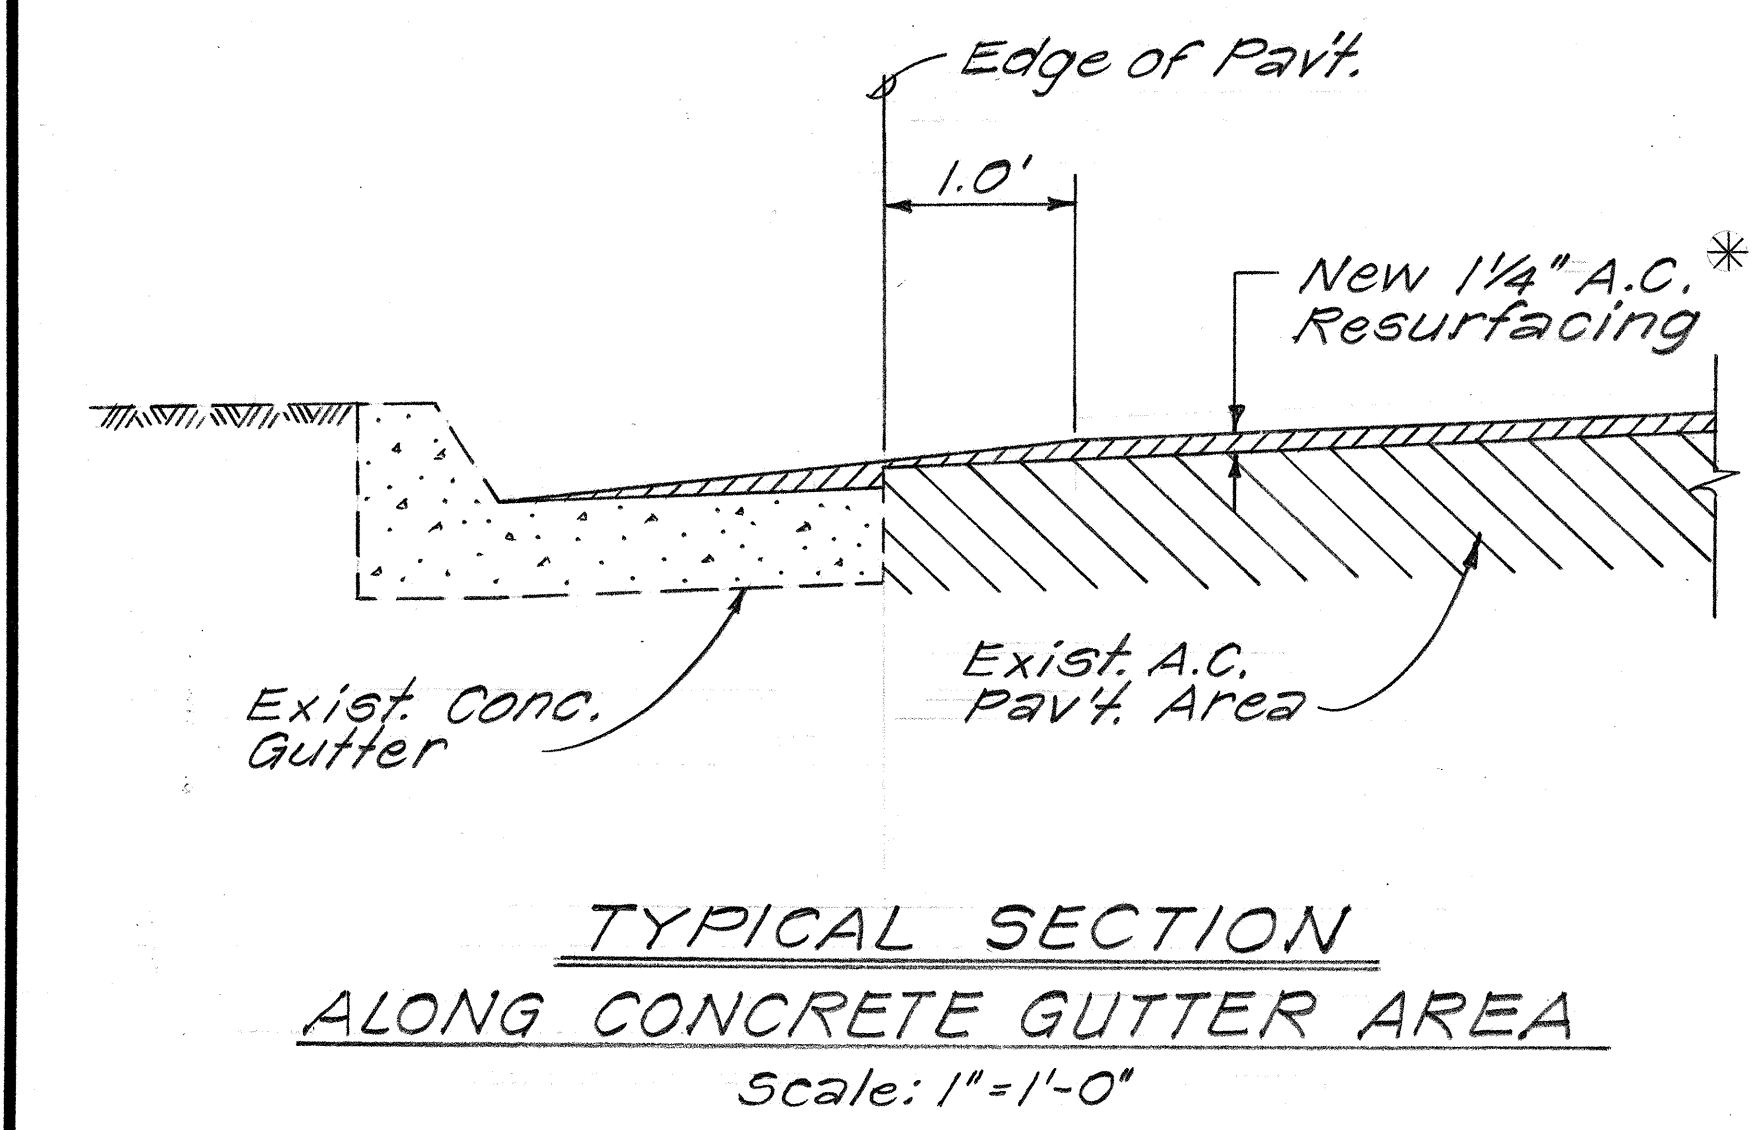

* SEE NOTE No. 4

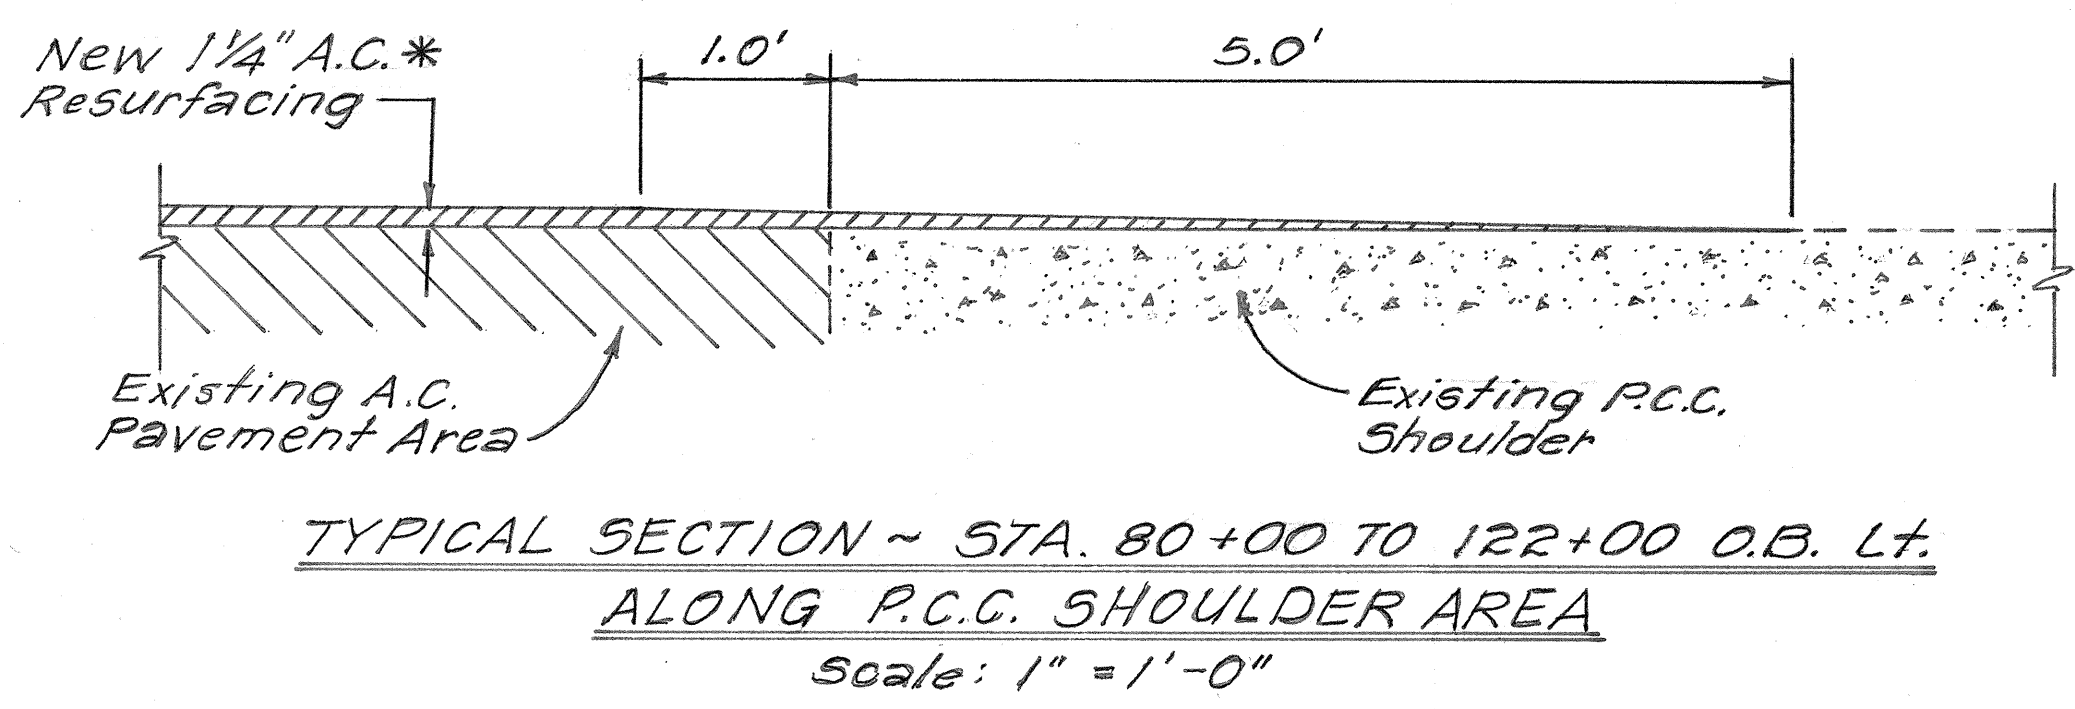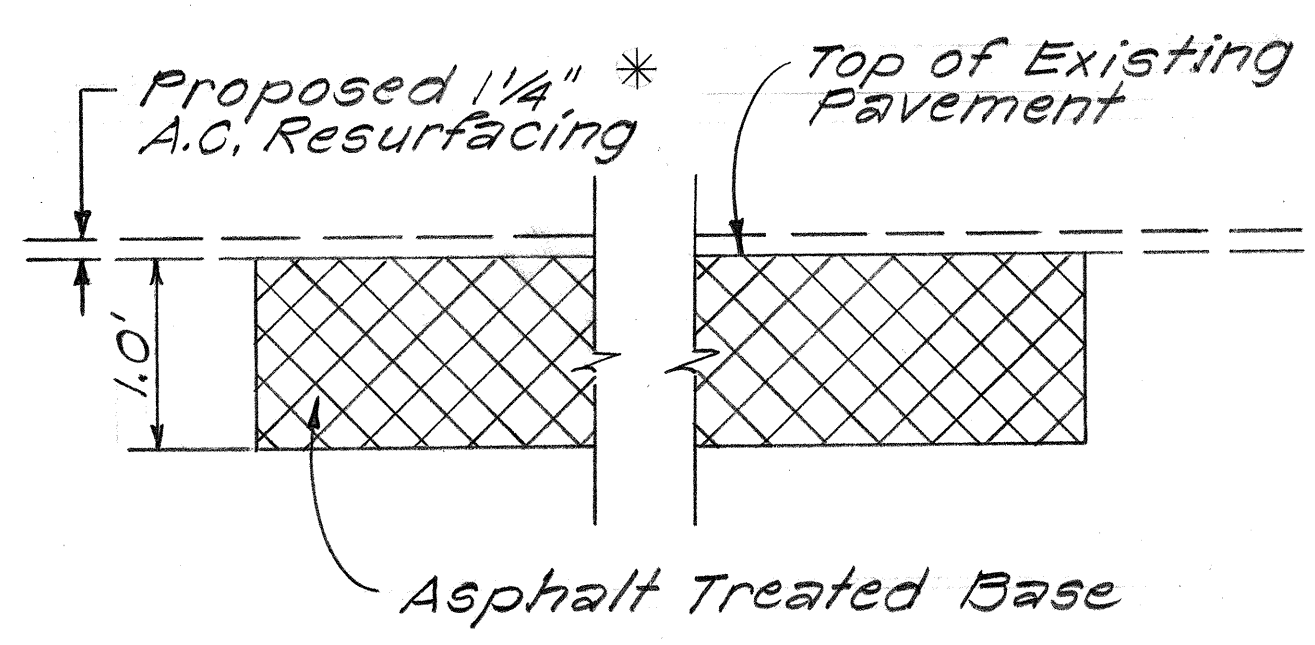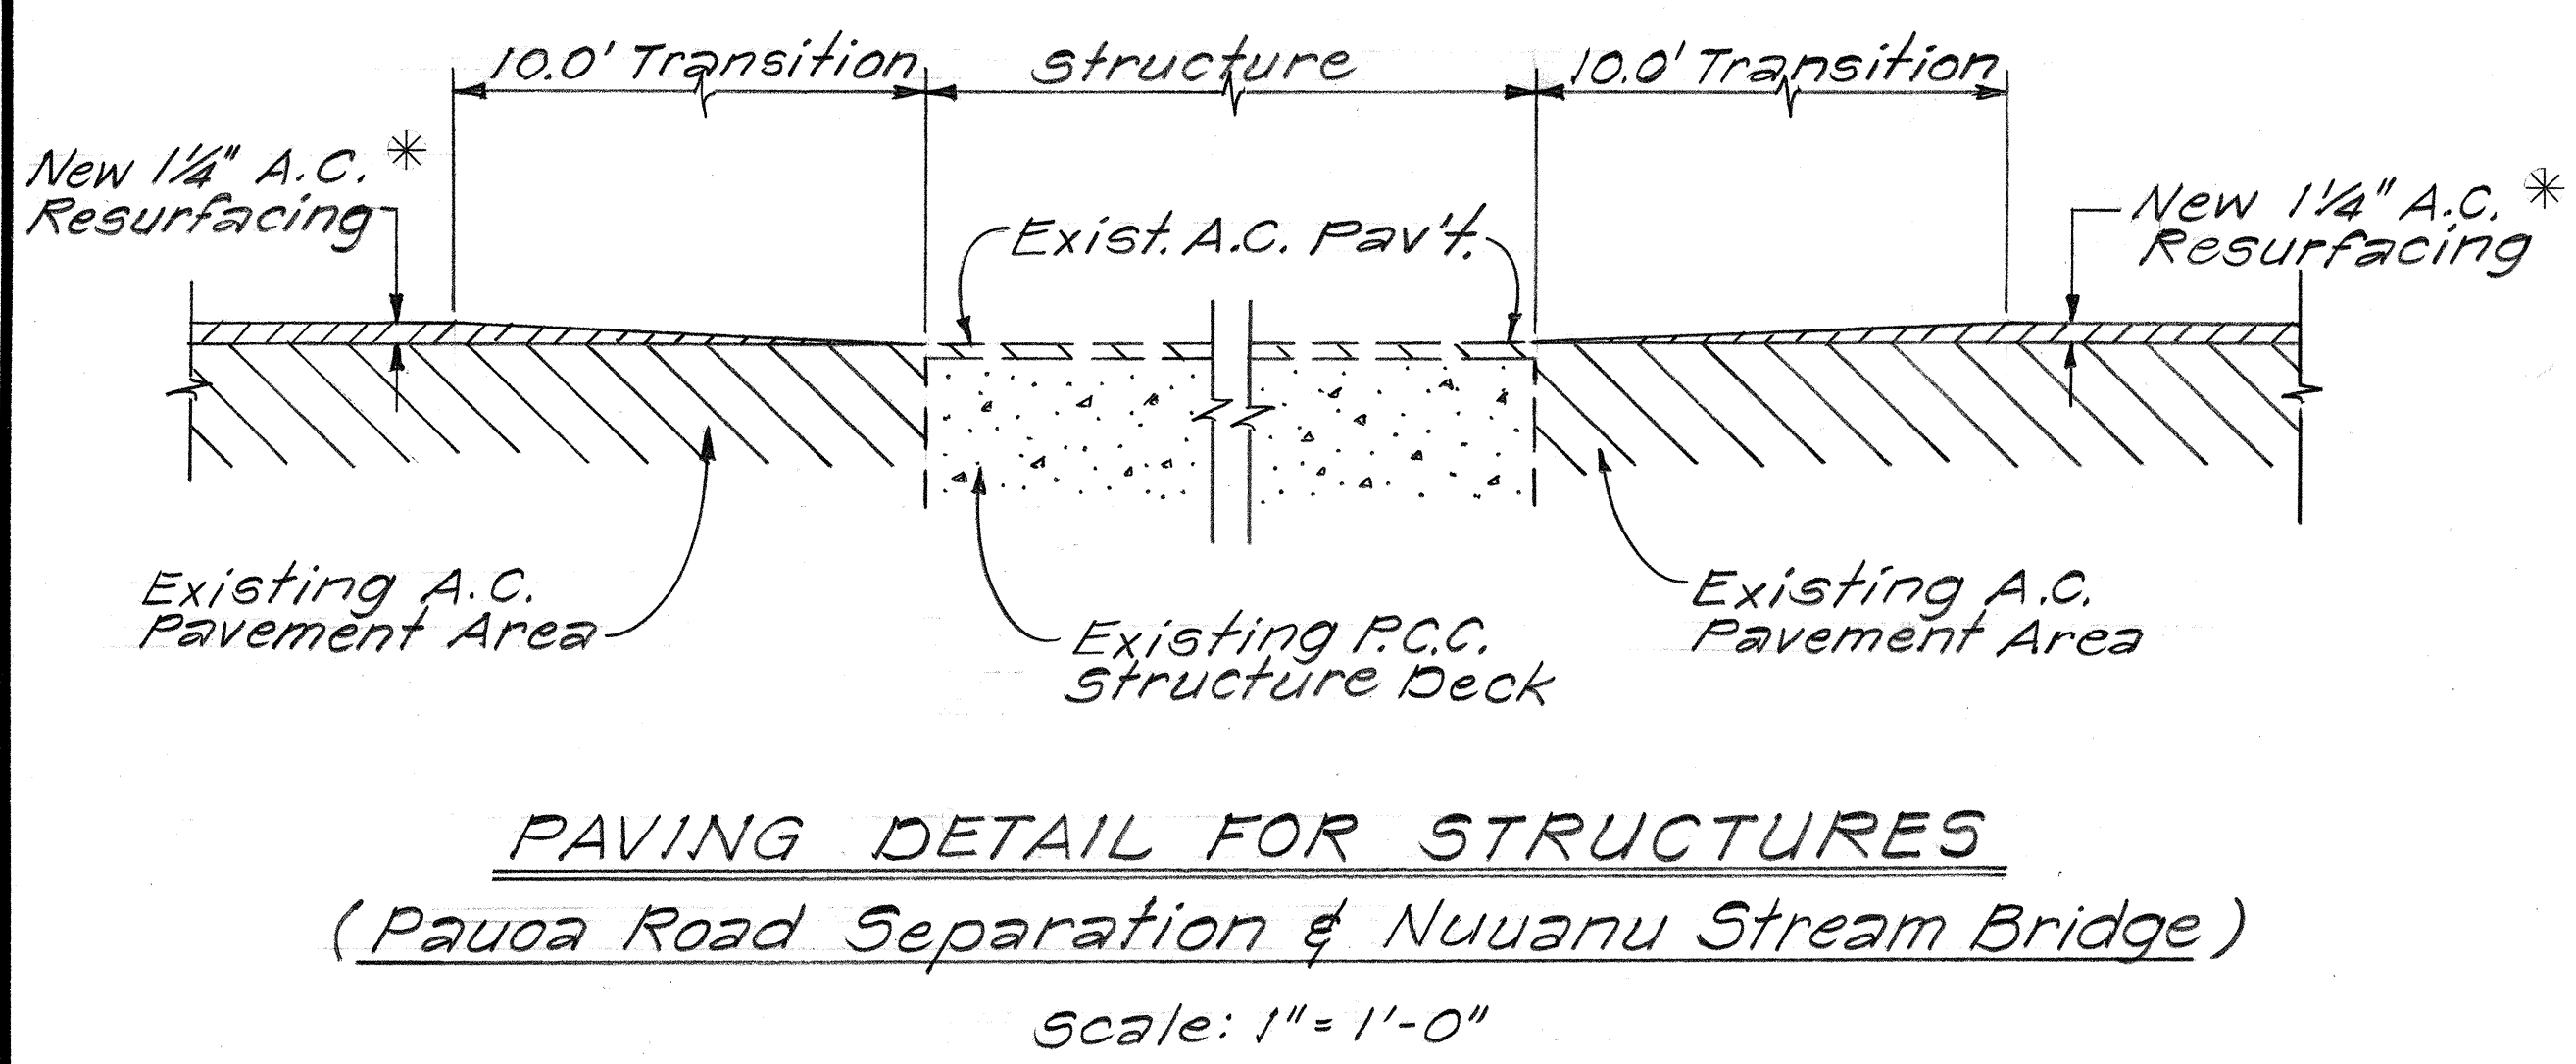

STATE OF HAWAII
DEPARTMENT OF TRANSPORTATION
HIGHWAYS DIVISION

GENERAL NOTES AND
MISCELLANEOUS DETAILS
PALI HIGHWAY RESURFACING
PROJ. NO. G1B-01-75M
Scale: As Shown Date: Jan, 1975
SHEET NO. 1 OF 1 SHEETS

SURVEY PLOTTED BY	DATE
DRAWN BY	
TRACED BY	
CHECKED BY	
QUANTITIES BY	
ORIGINAL PLAN	
NOTE BOOK	
No.	