



FED. ROAD DIST. NO.	STATE	PROJ. NO.	FISCAL YEAR	SHEET NO.	TOTAL SHEETS
HAWAII	HAW.	61B-01-75M	1975	13	14

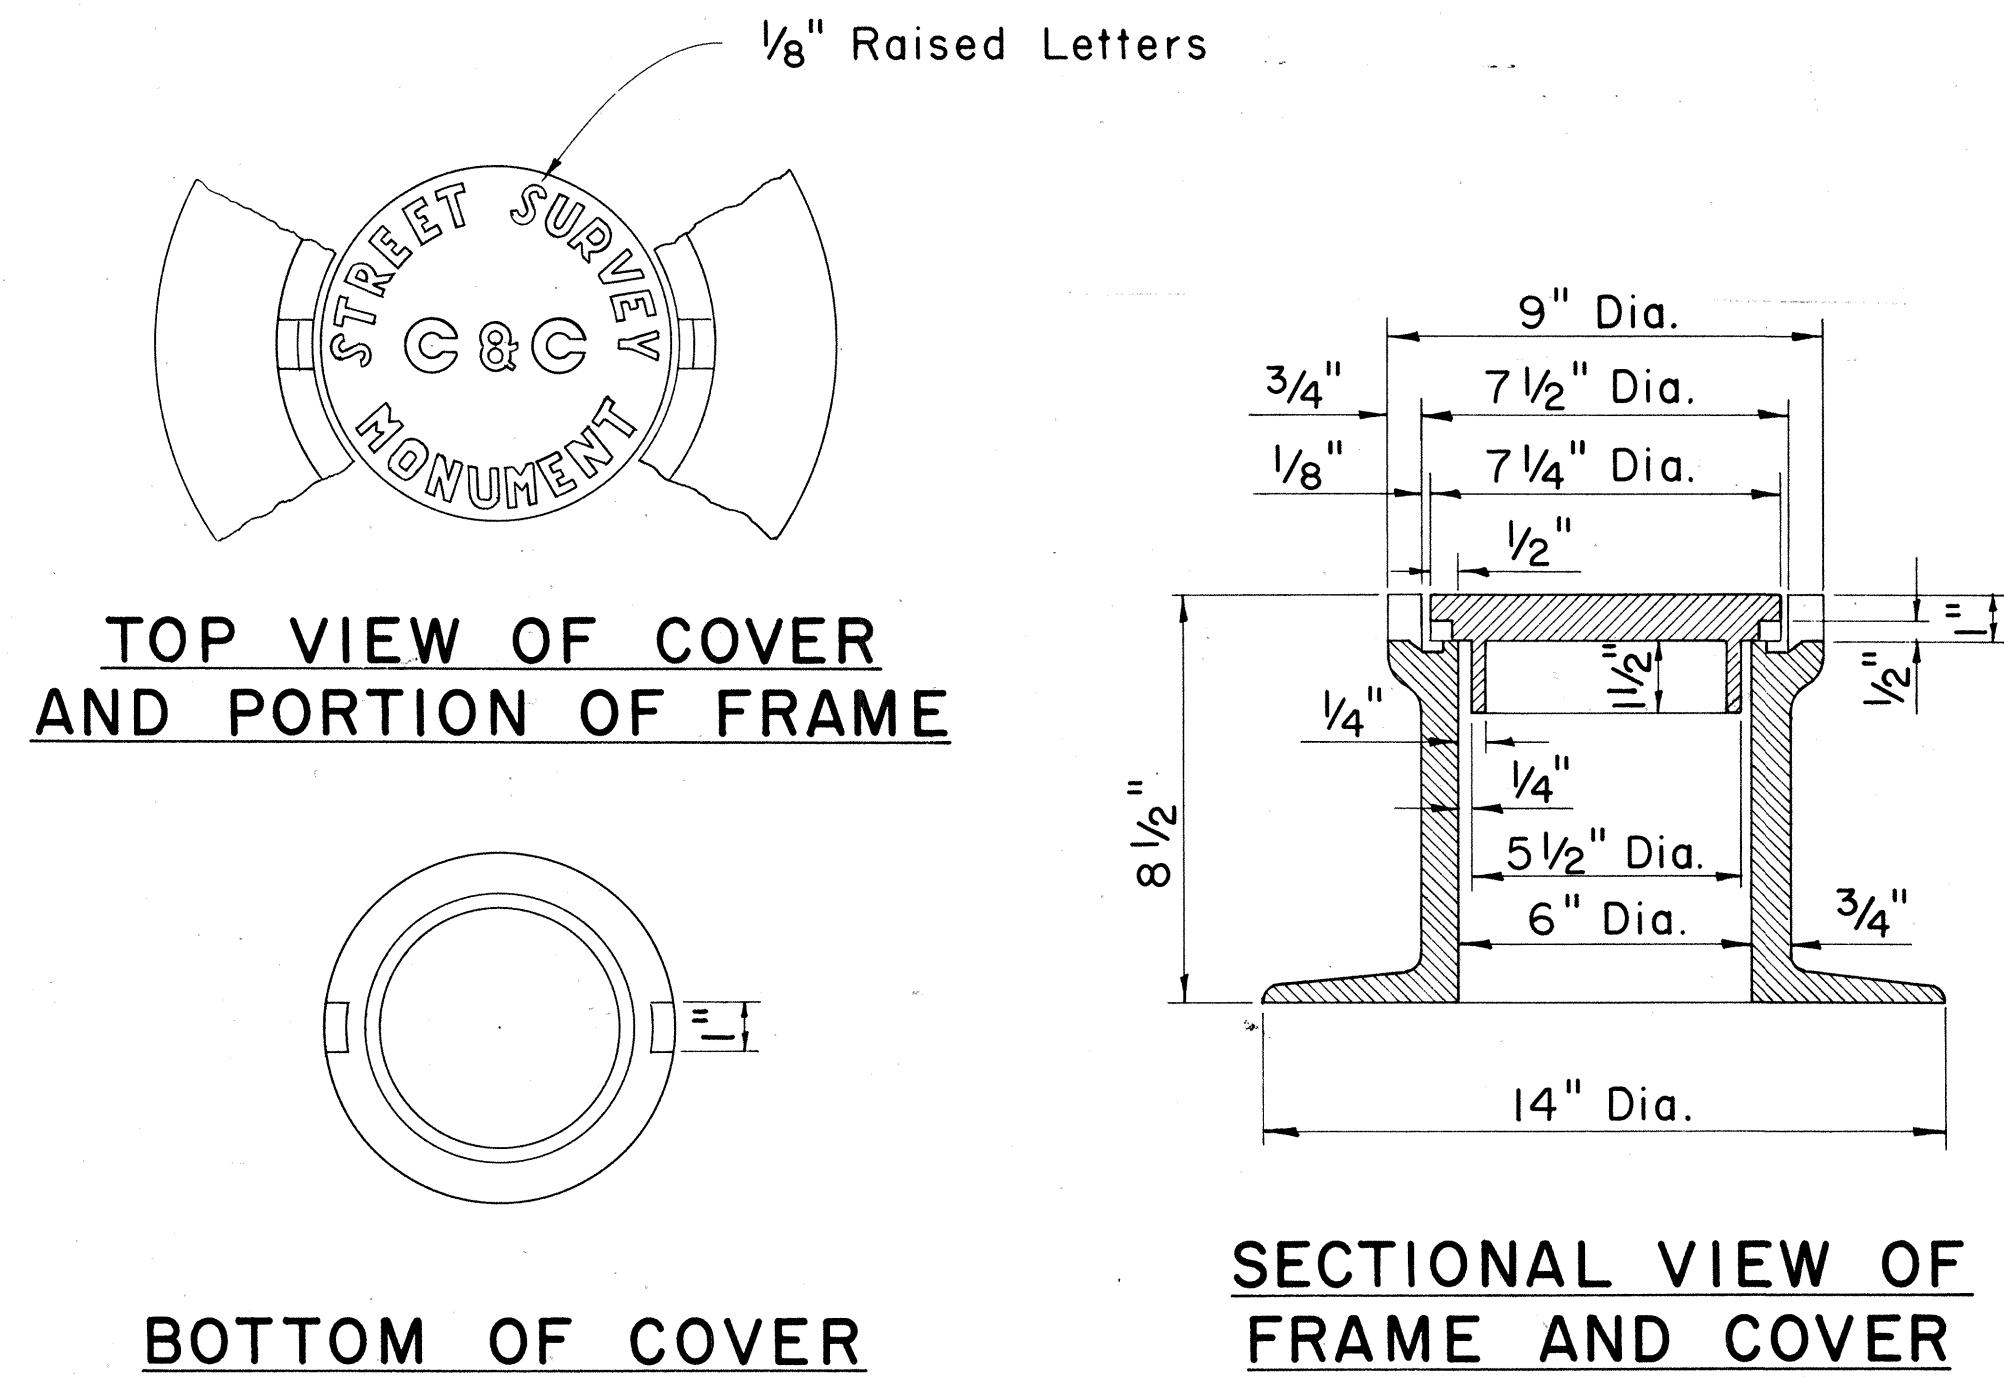

STREET SURVEY MONUMENT CASTINGS

Scale: 3" = 1'-0"

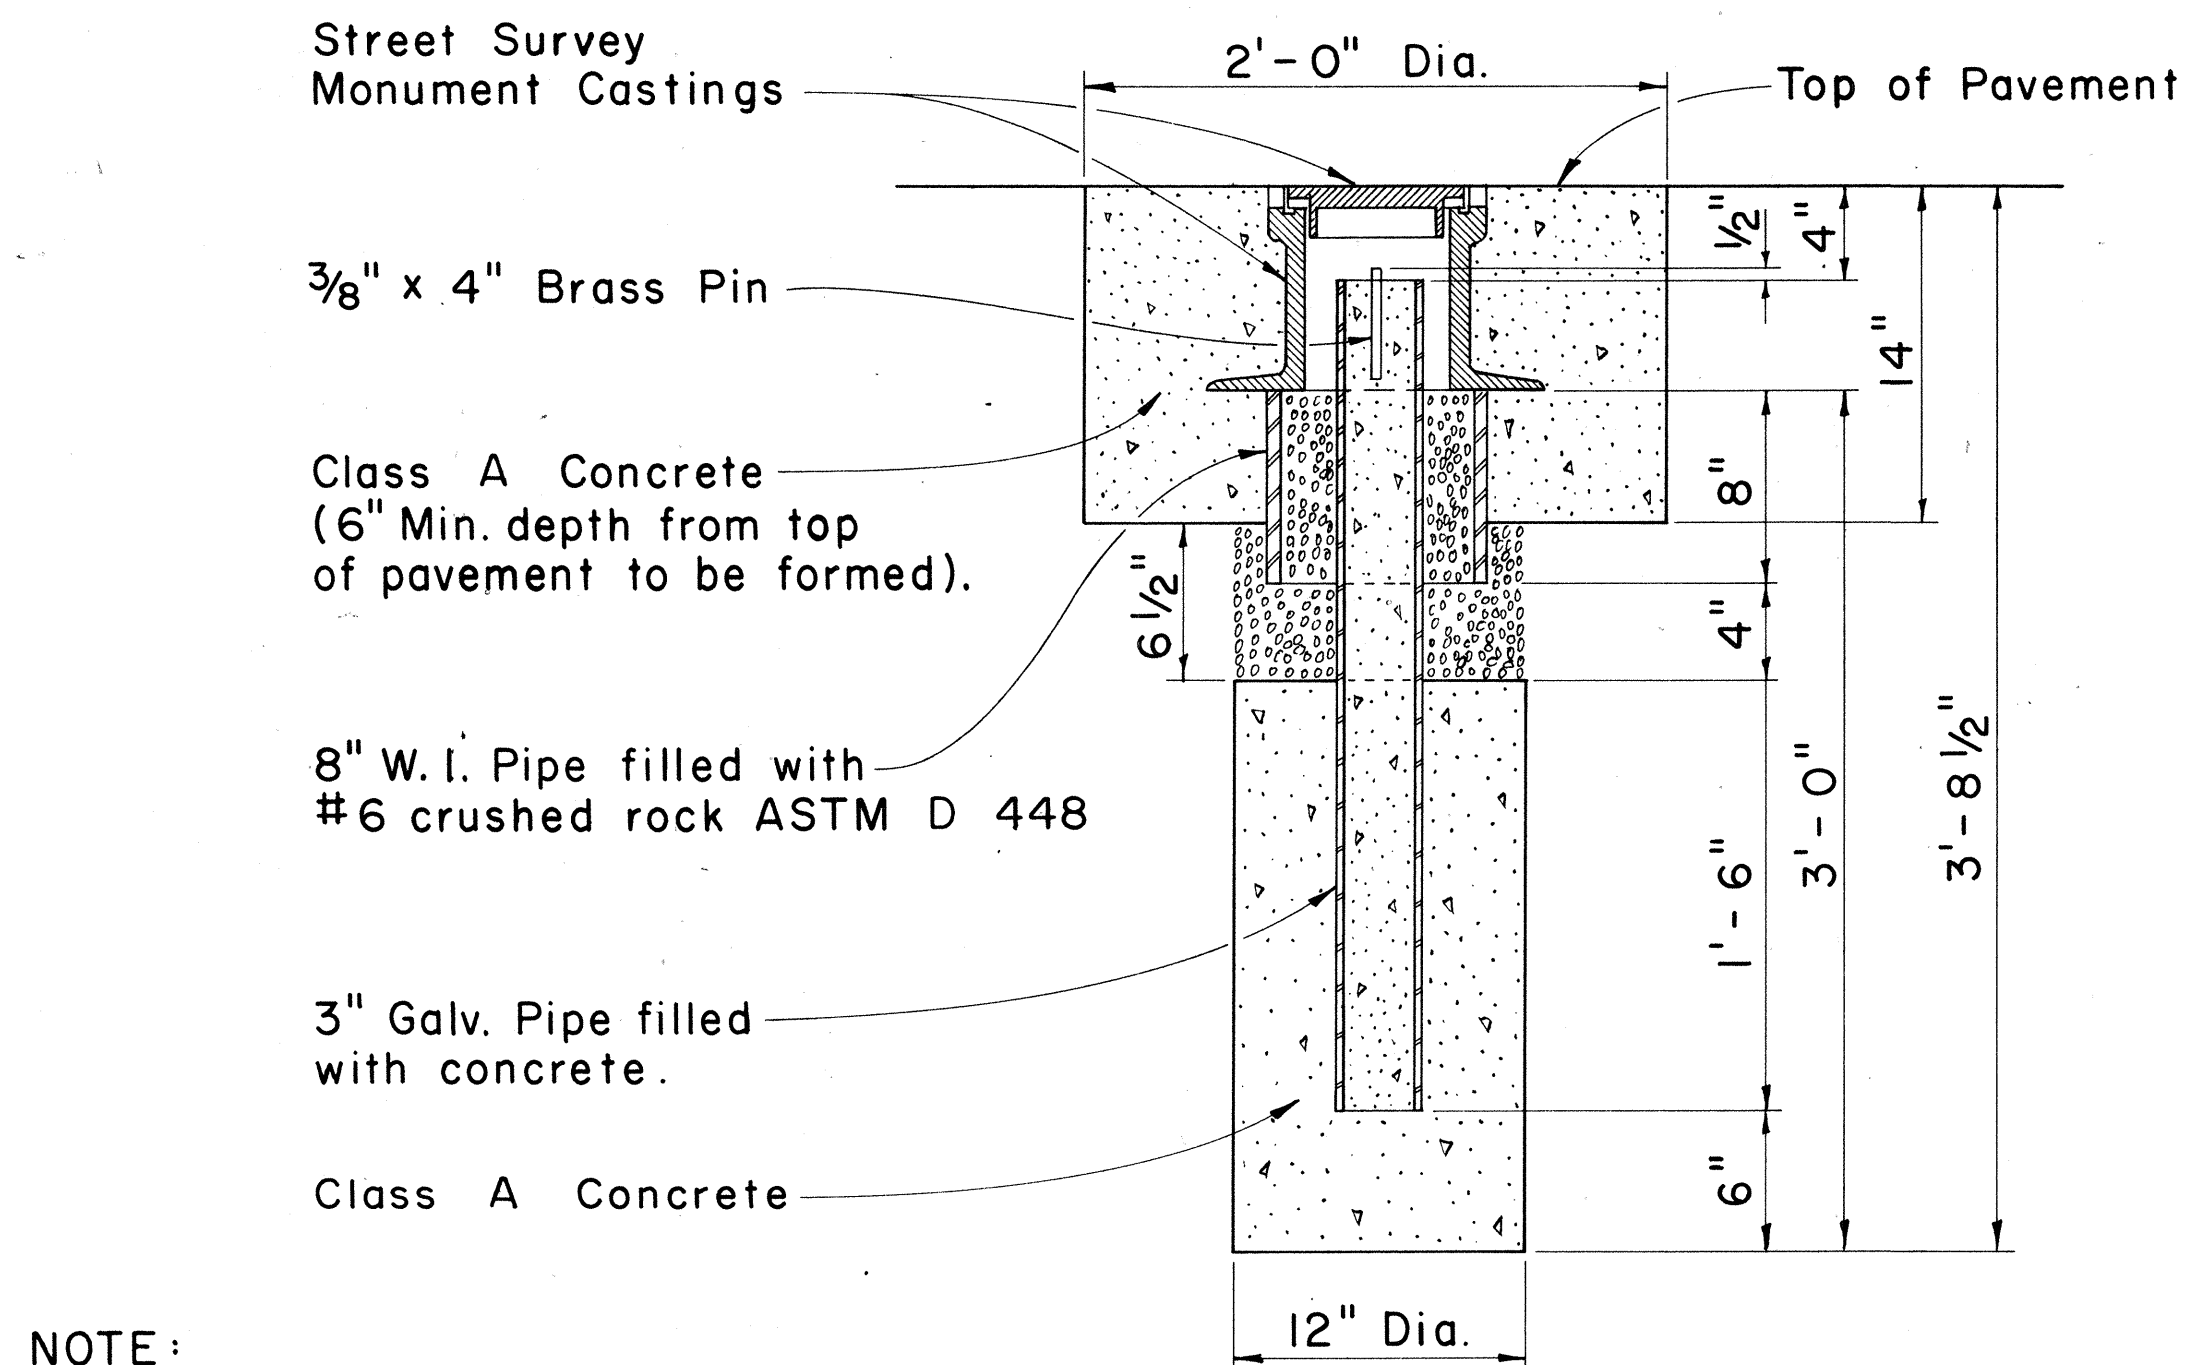


NOTE:

Where the excavation extends into solid rock the depth may be decreased if approved by the Engineer.

STREET SURVEY MONUMENT

Scale: 1 1/2" = 1'-0"

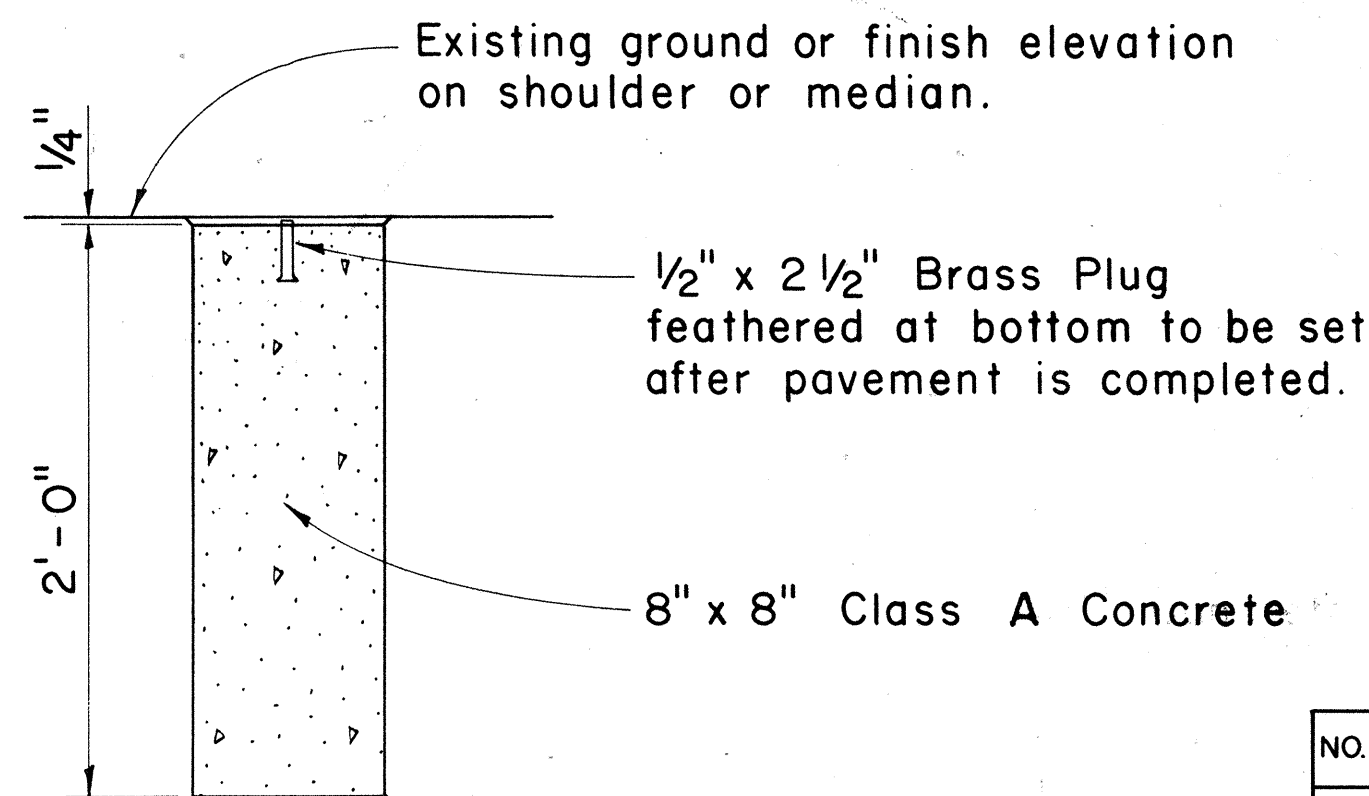

DETAIL FOR CENTERLINE AND REFERENCE SURVEY MONUMENT

Scale: 1 1/2" = 1'-0"

APPROVAL RECOMMENDED:

[Signature] 12-1-69
HIGHWAY DESIGN ENGINEER DATE


APPROVED:

[Signature] 12-10-69
ASSISTANT CHIEF, ENGINEERING DATE

NO.	REVISION	APPROVED BY	DATE


STATE OF HAWAII DEPARTMENT OF TRANSPORTATION HIGHWAYS DIVISION	
STANDARD DETAILS	
CENTERLINE, REFERENCE SURVEY AND C & C STREET SURVEY MONUMENTS	
Scale: As Shown	
SHEET No. 1 OF 2 SHEETS DD 613.1	

FED. ROAD DIST. NO.	STATE	PROJ. NO.	FISCAL YEAR	SHEET NO.	TOTAL SHEETS
HAWAII	HAW.	618-01-75M	1975	14	14

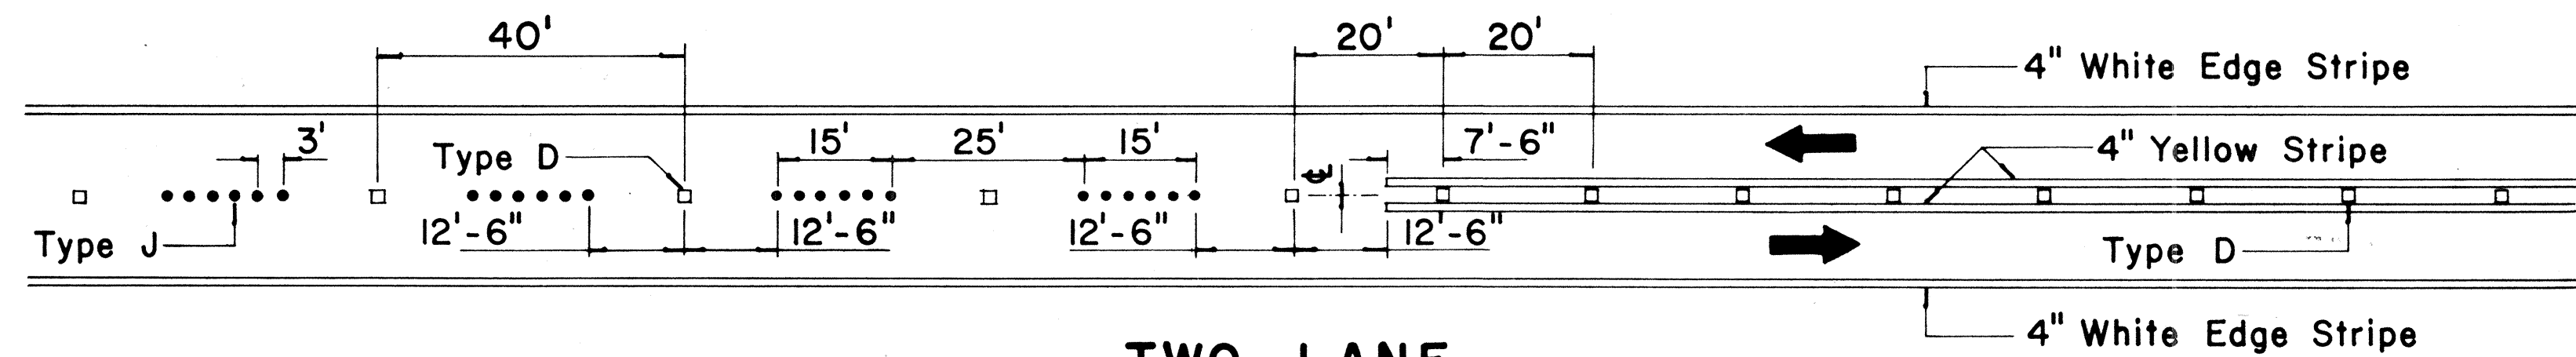

**TWO - LANE
PASSING PERMITTED AND PASSING PROHIBITED**









TWO - LANE

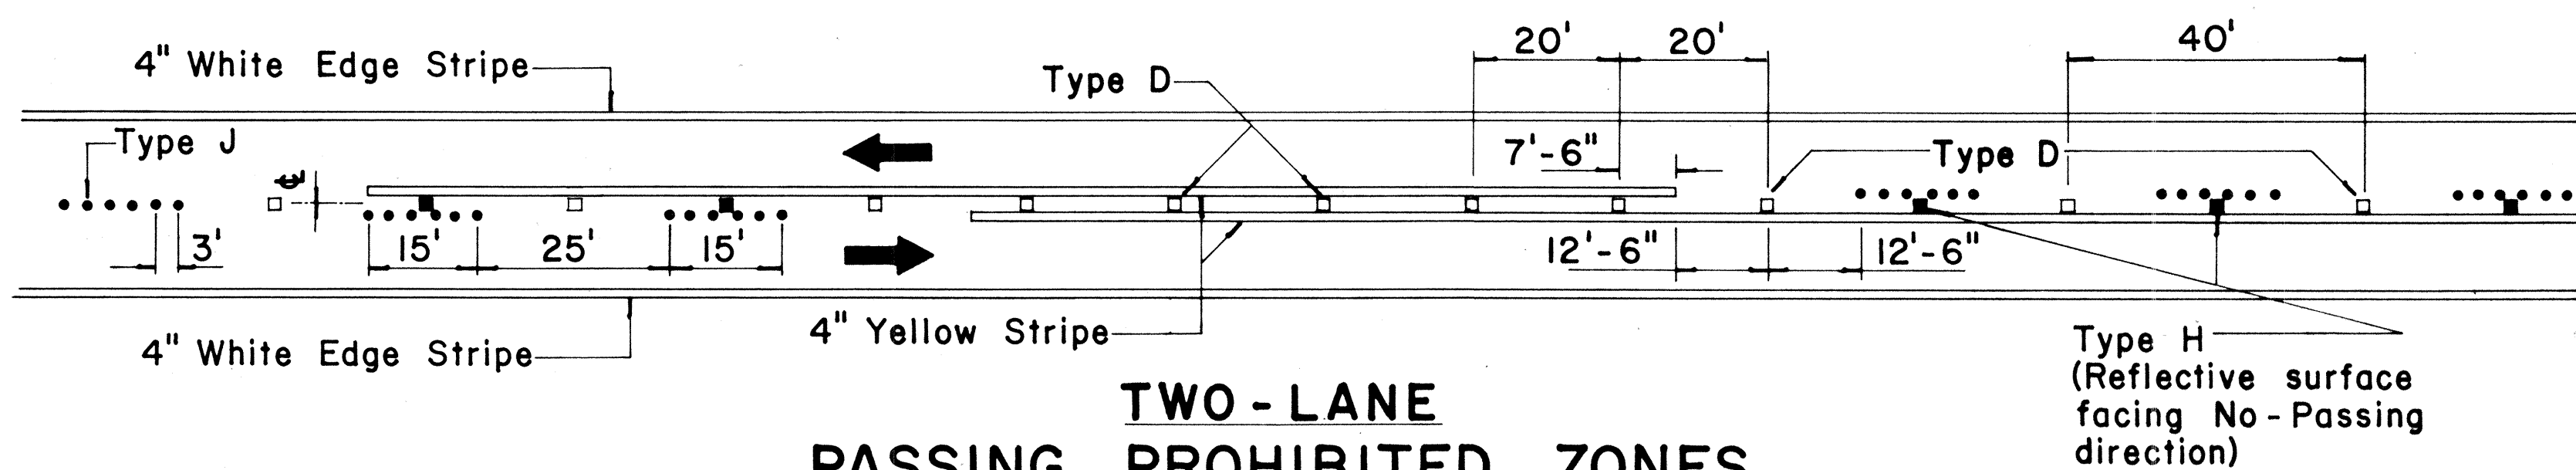

**TWO - LANE
PASSING PROHIBITED ZONES**

**TYPE A
NON-REFLECTIVE WHITE MARKER**
**TYPE J
NON-REFLECTIVE YELLOW MARKER**

**TYPE C
RED-CLEAR REFLECTIVE MARKER**

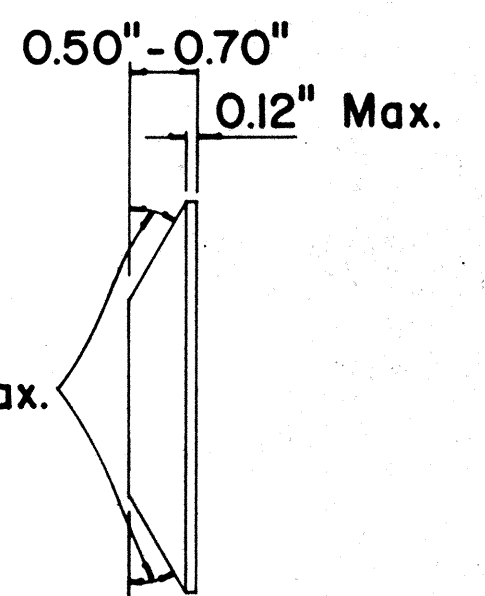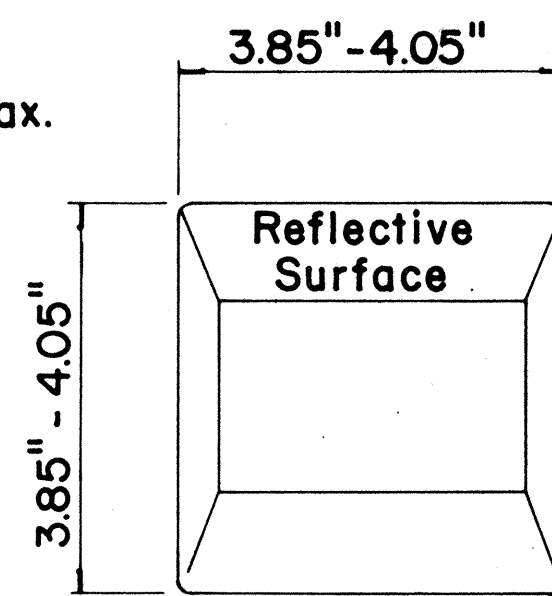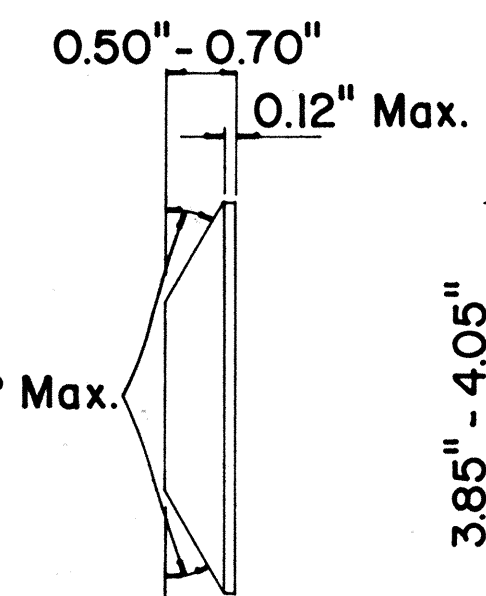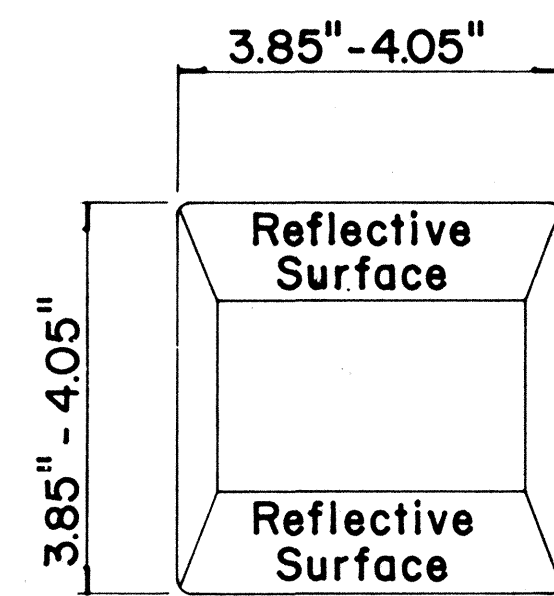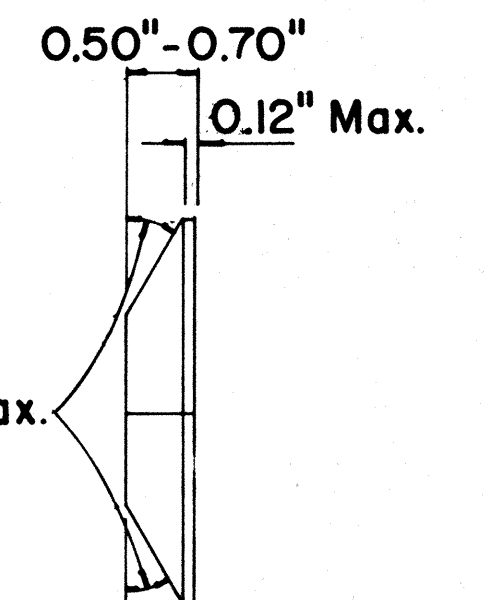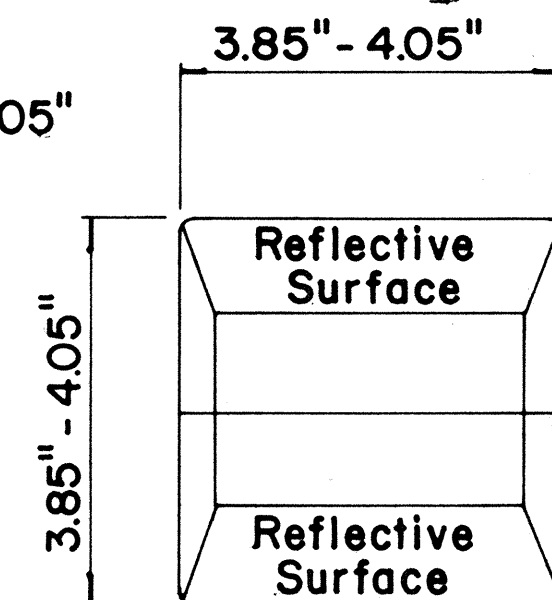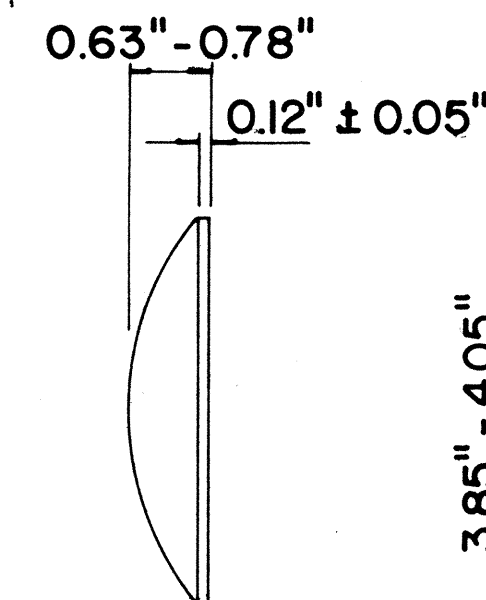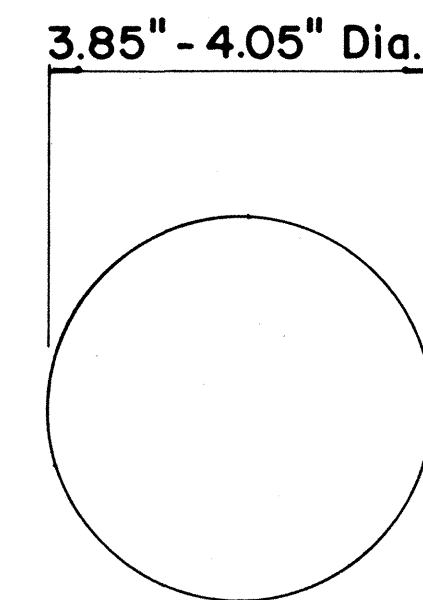

**TYPE D
TWO-WAY YELLOW REFLECTIVE MARKER**

**TYPE H
ONE-WAY YELLOW REFLECTIVE MARKER**

GENERAL NOTES

1. Painted stripes to be done by Contractor unless otherwise specified.

LEGEND

- Type A
- Type C
- Type D
- Type H
- Type J

APPROVAL RECOMMENDED:
E. Tanaka 11/18/71
TRAFFIC ENGINEER DATE

APPROVED:
Blair Zateish 11/18/71
ASSISTANT CHIEF, ENGINEERING DATE


No.	REVISION	APPROVED BY	DATE
1	Add reflector marker in each line gap.	H.T.	10-21-72
2	Revised General Notes.	H.T.	10-21-72
3	Change 4" white edge stripe to 4" solid yellow edge stripe to left edge of a travel path and Add Type H Reflector Marker	H.T.	5-22-74

STATE OF HAWAII
DEPARTMENT OF TRANSPORTATION
HIGHWAYS DIVISION


STANDARD DETAILS RAISED PAVEMENT MARKERS

Not to Scale October 1971

SHEET No. 2 OF 2 SHEETS DT 300

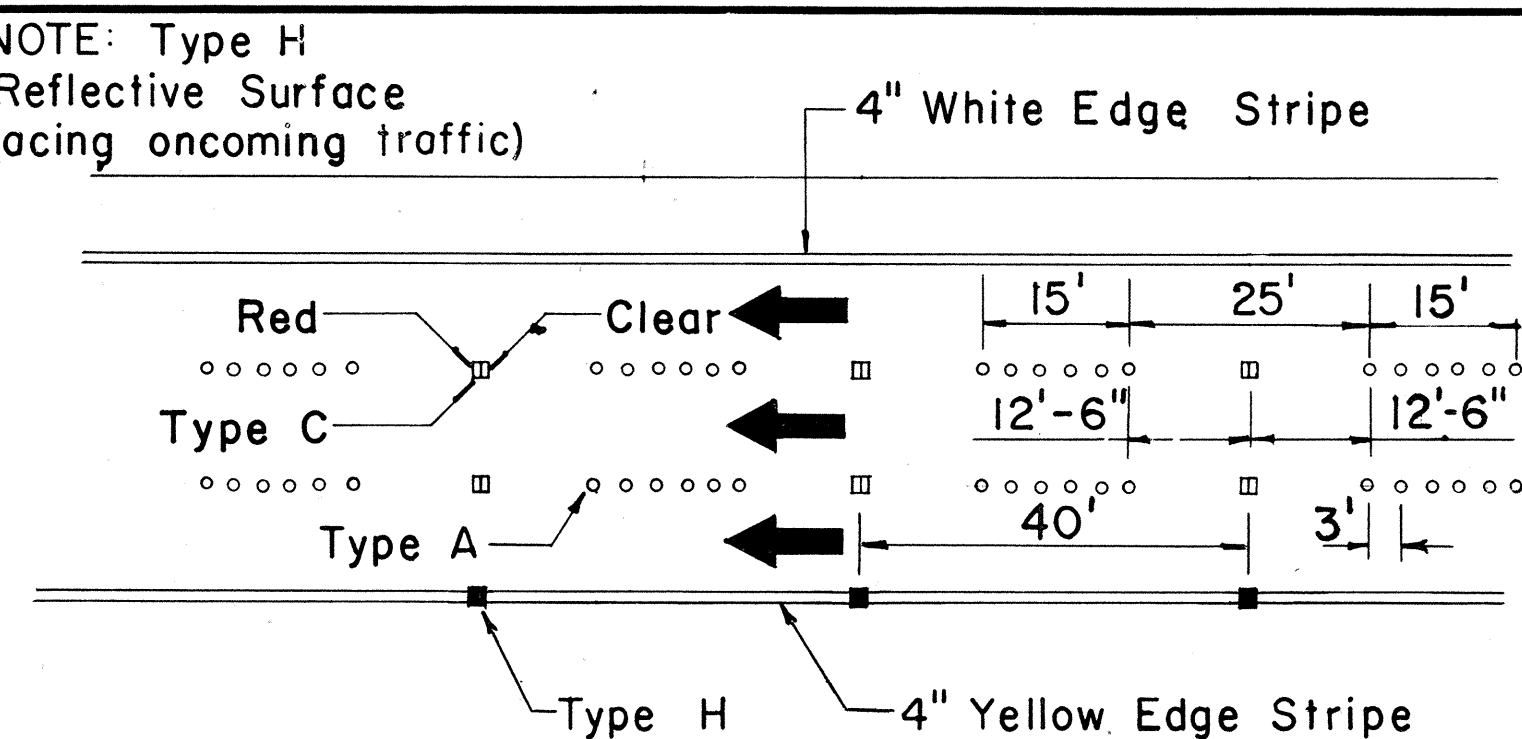


DIVIDED HIGHWAY LANE LINES

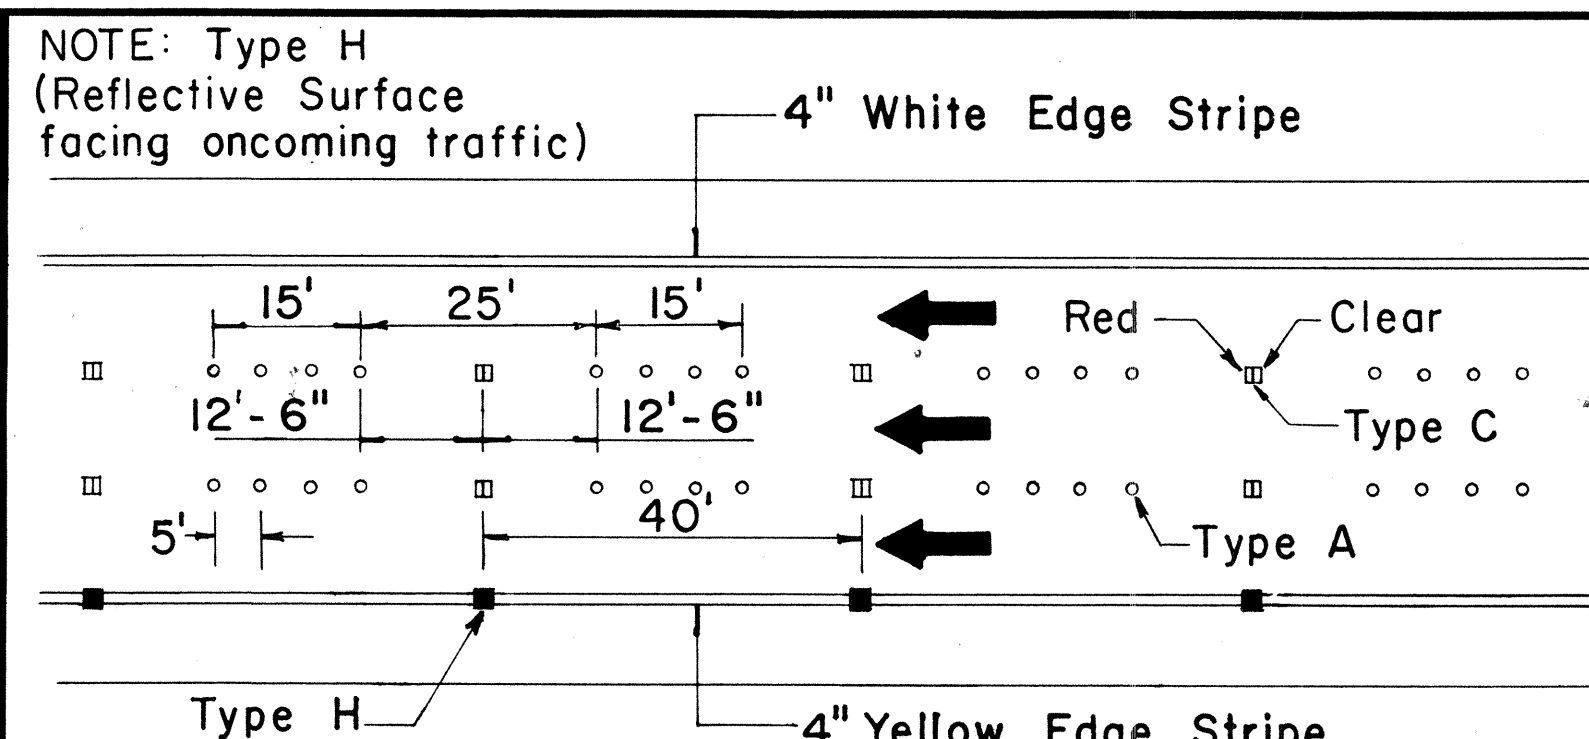


FREEWAY LANE LINES

**DIVIDED HIGHWAY
AND
FREEWAY**

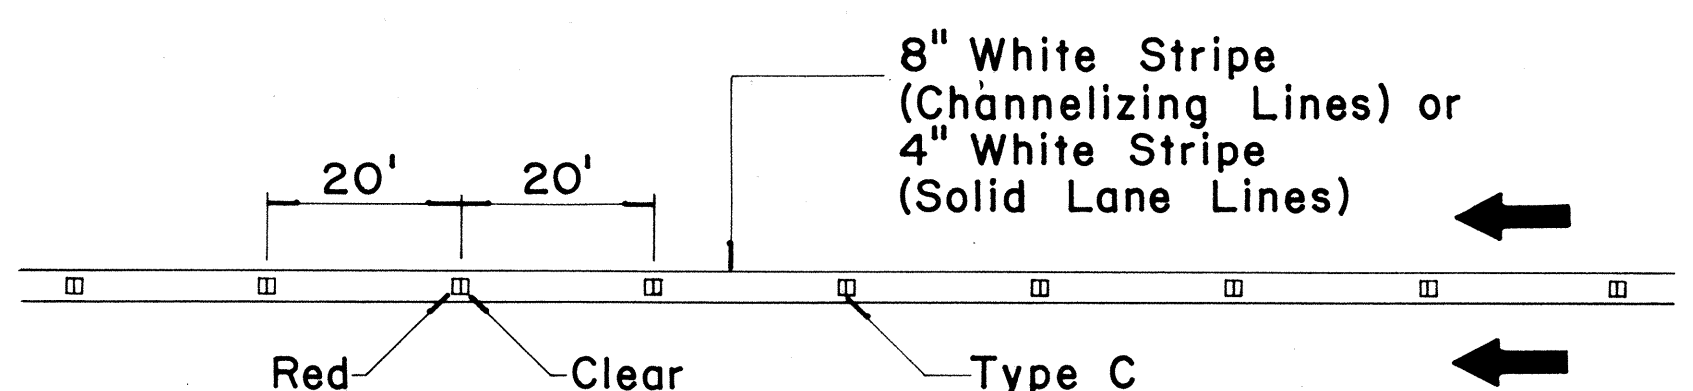

**CHANNELIZING LINES
OR SOLID LANE LINES**

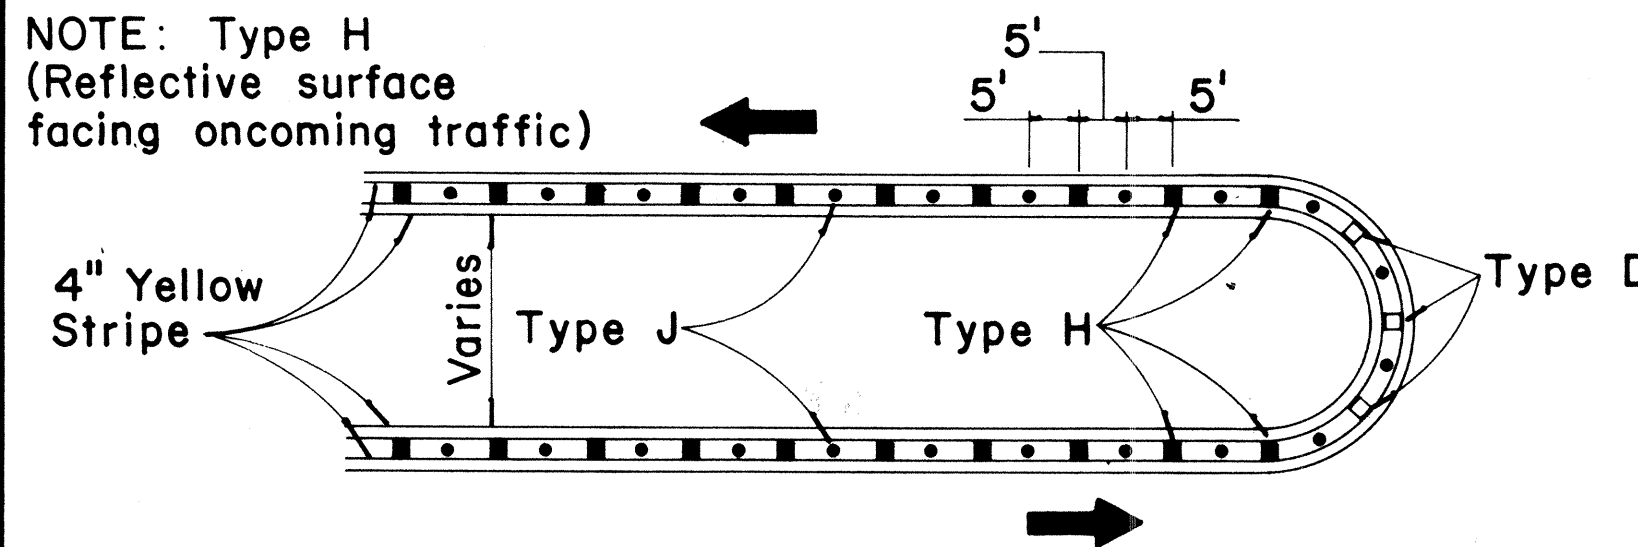

MEDIAN NOSE DELINEATION

MISCELLANEOUS