



GENERAL NOTES

-
- The diagram shows a cross-section of a bridge approach. The existing A.C. pavement is shown as a hatched area. The new A.C. resurfacing is shown as a solid line. The abutment face of the bridge is indicated by a vertical line. The dimensions show a 20-foot approach on both sides of the bridge. The text indicates that 2 inches of the existing A.C. pavement is to be removed.


Scale: Horiz. $1" = 20'$
Vert. $\frac{3}{4}" = 1'-0"$

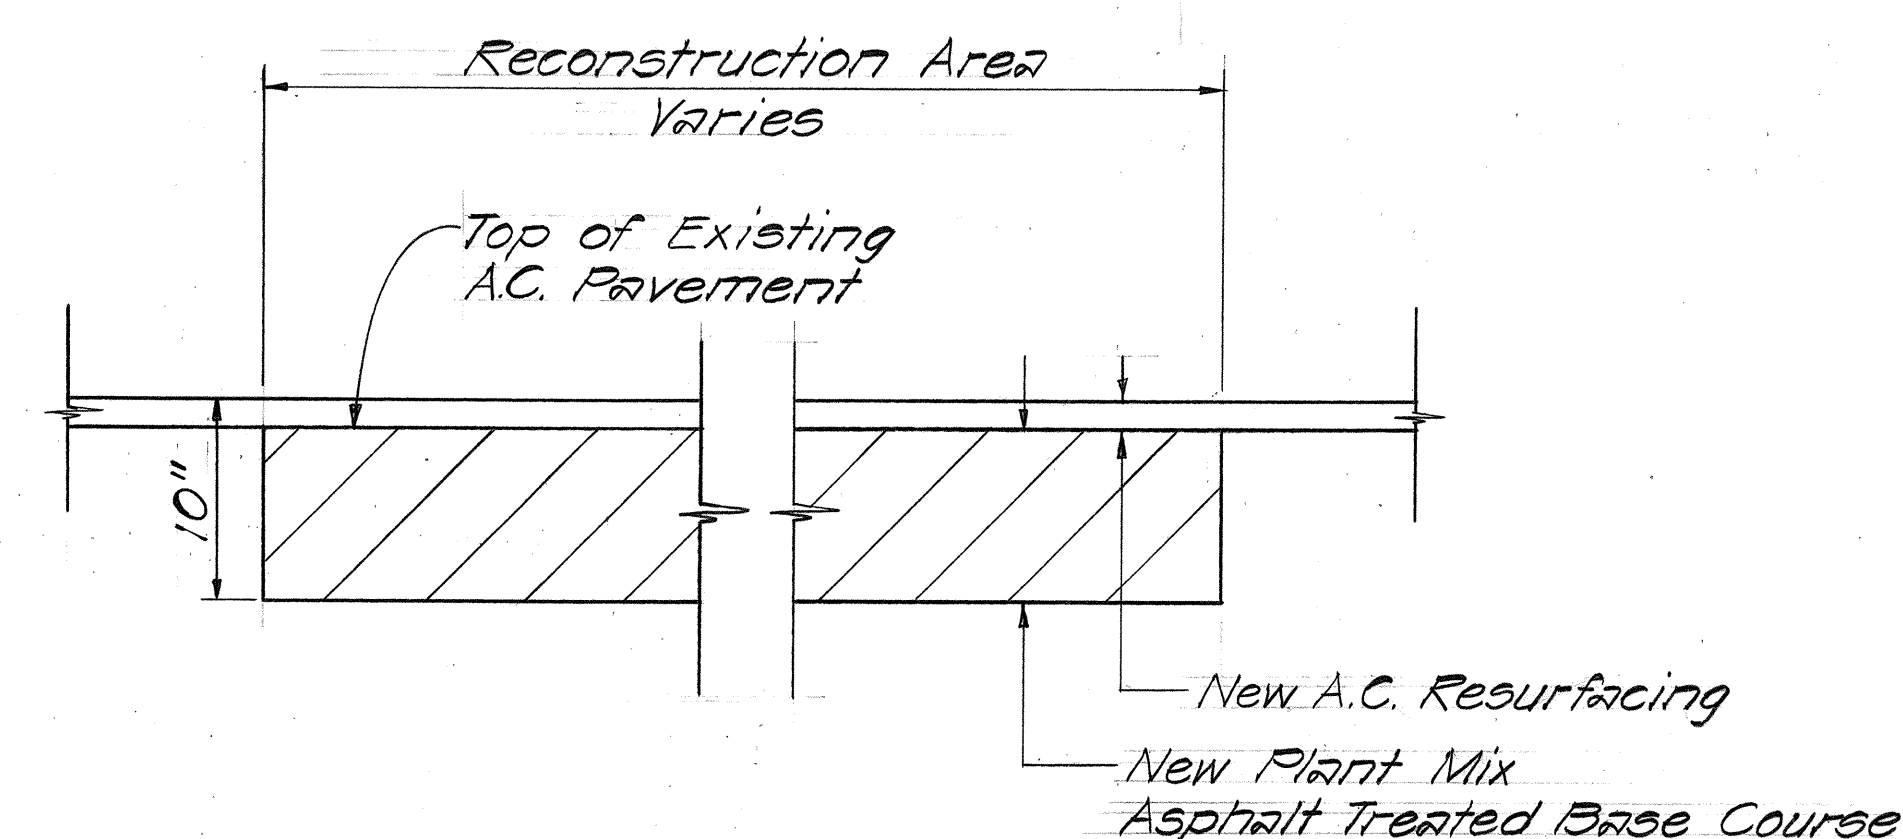


TYPICAL SECTION ~ RECONSTRUCTION AREA
Scale: 1" = 1'-0"

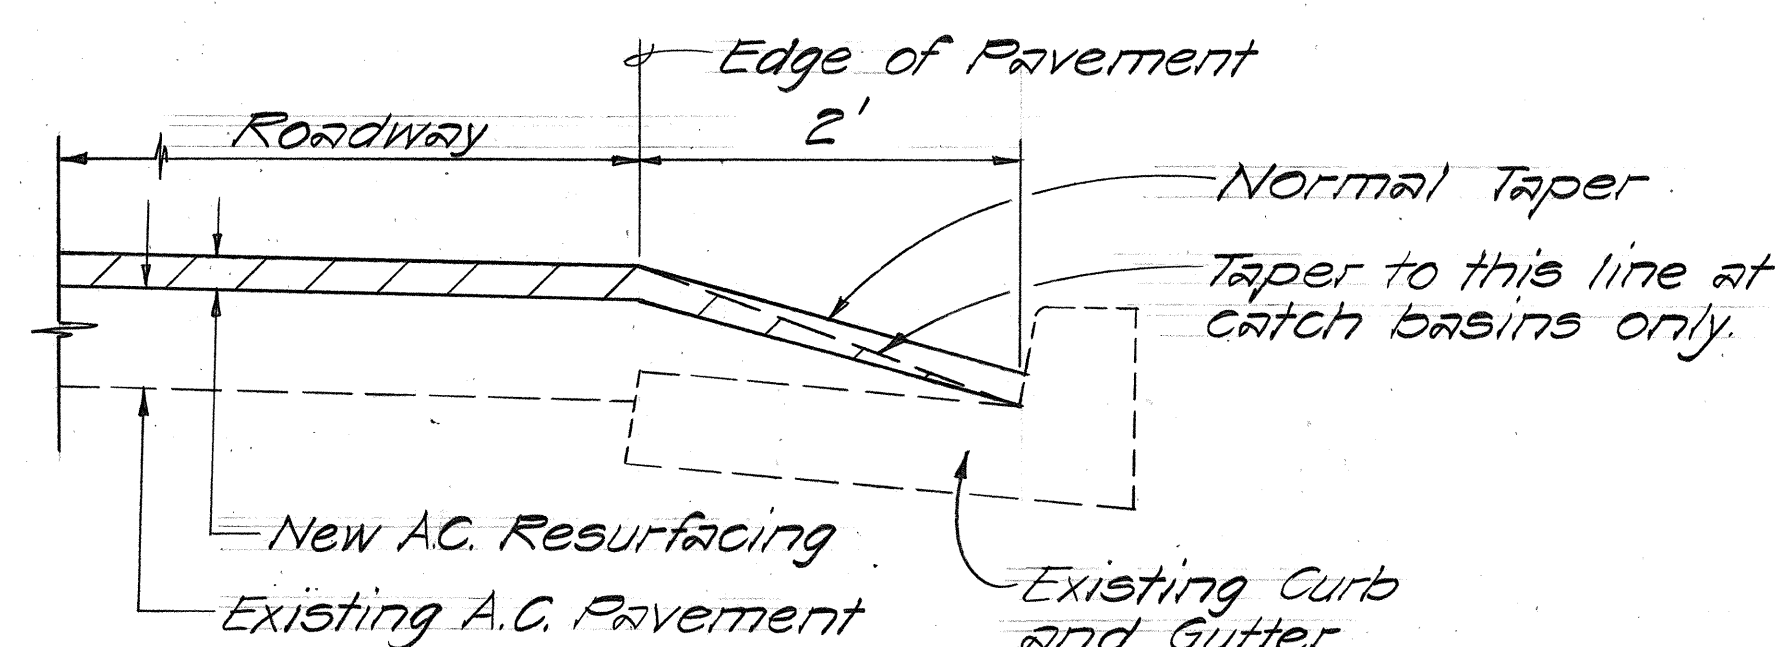


TYPICAL SECTION AT CURB AND GUTTER
Scale: 1" = 1'-0"

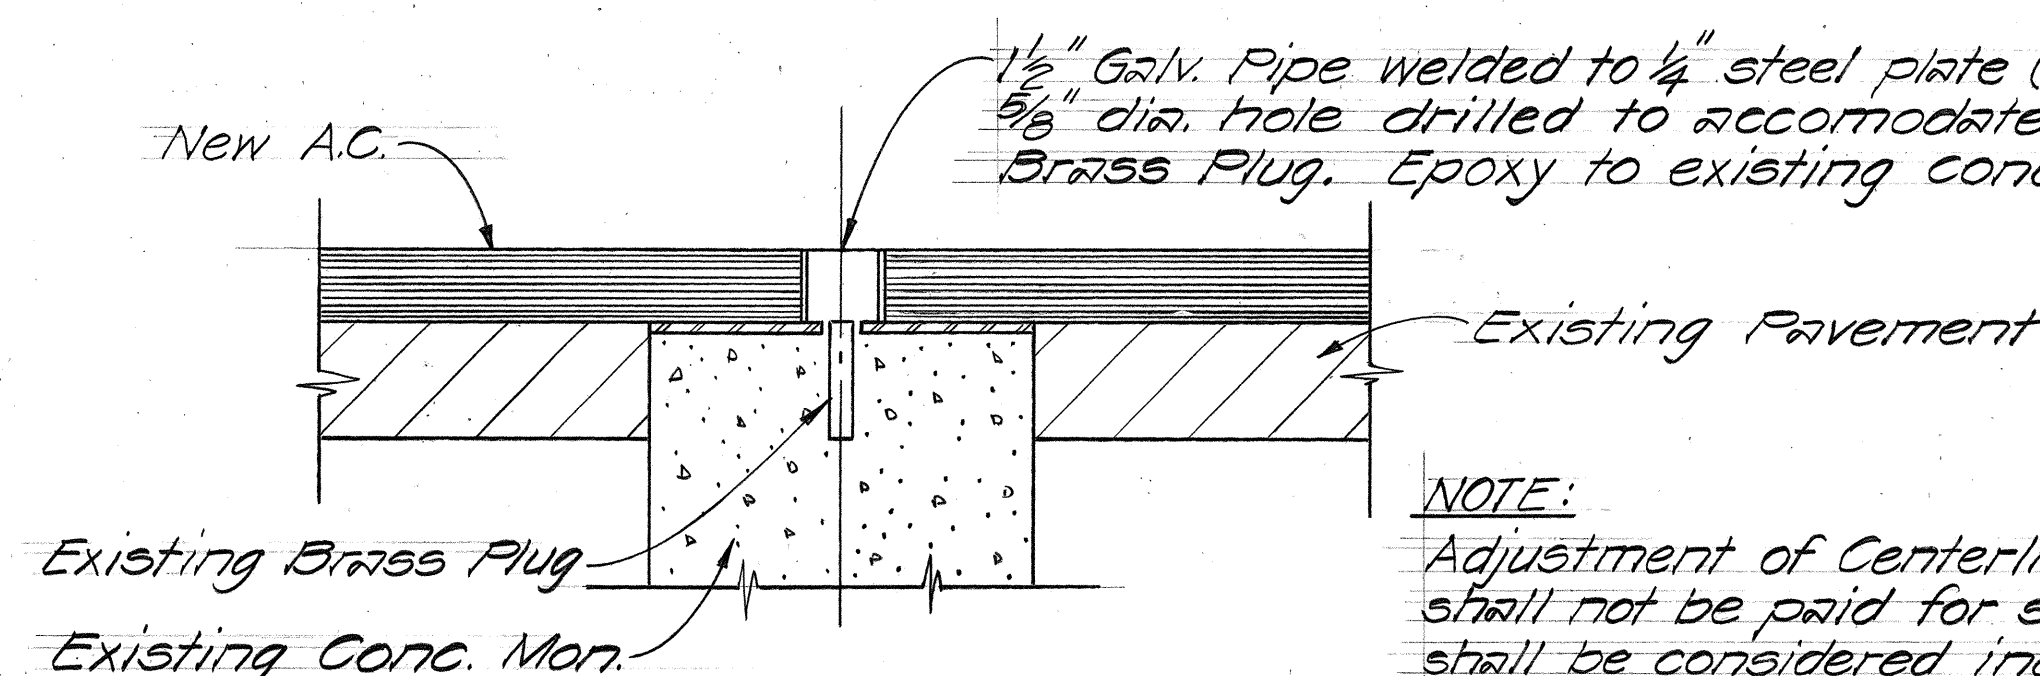

ADJUSTED & MONUMENT
Scale: 3"=1'-0"

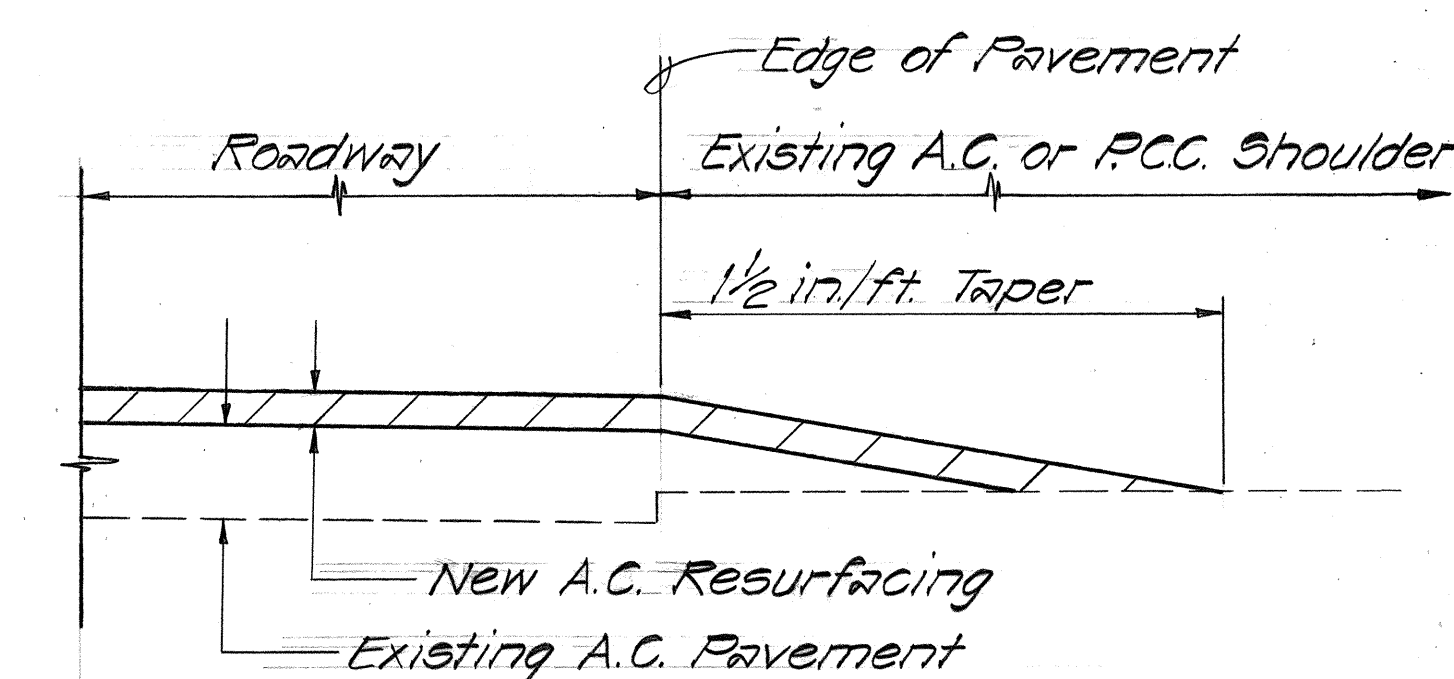


TYPICAL SECTION AT A.C. AND P.C.C. SHOULDER
Scale: 1" = 1'-0"

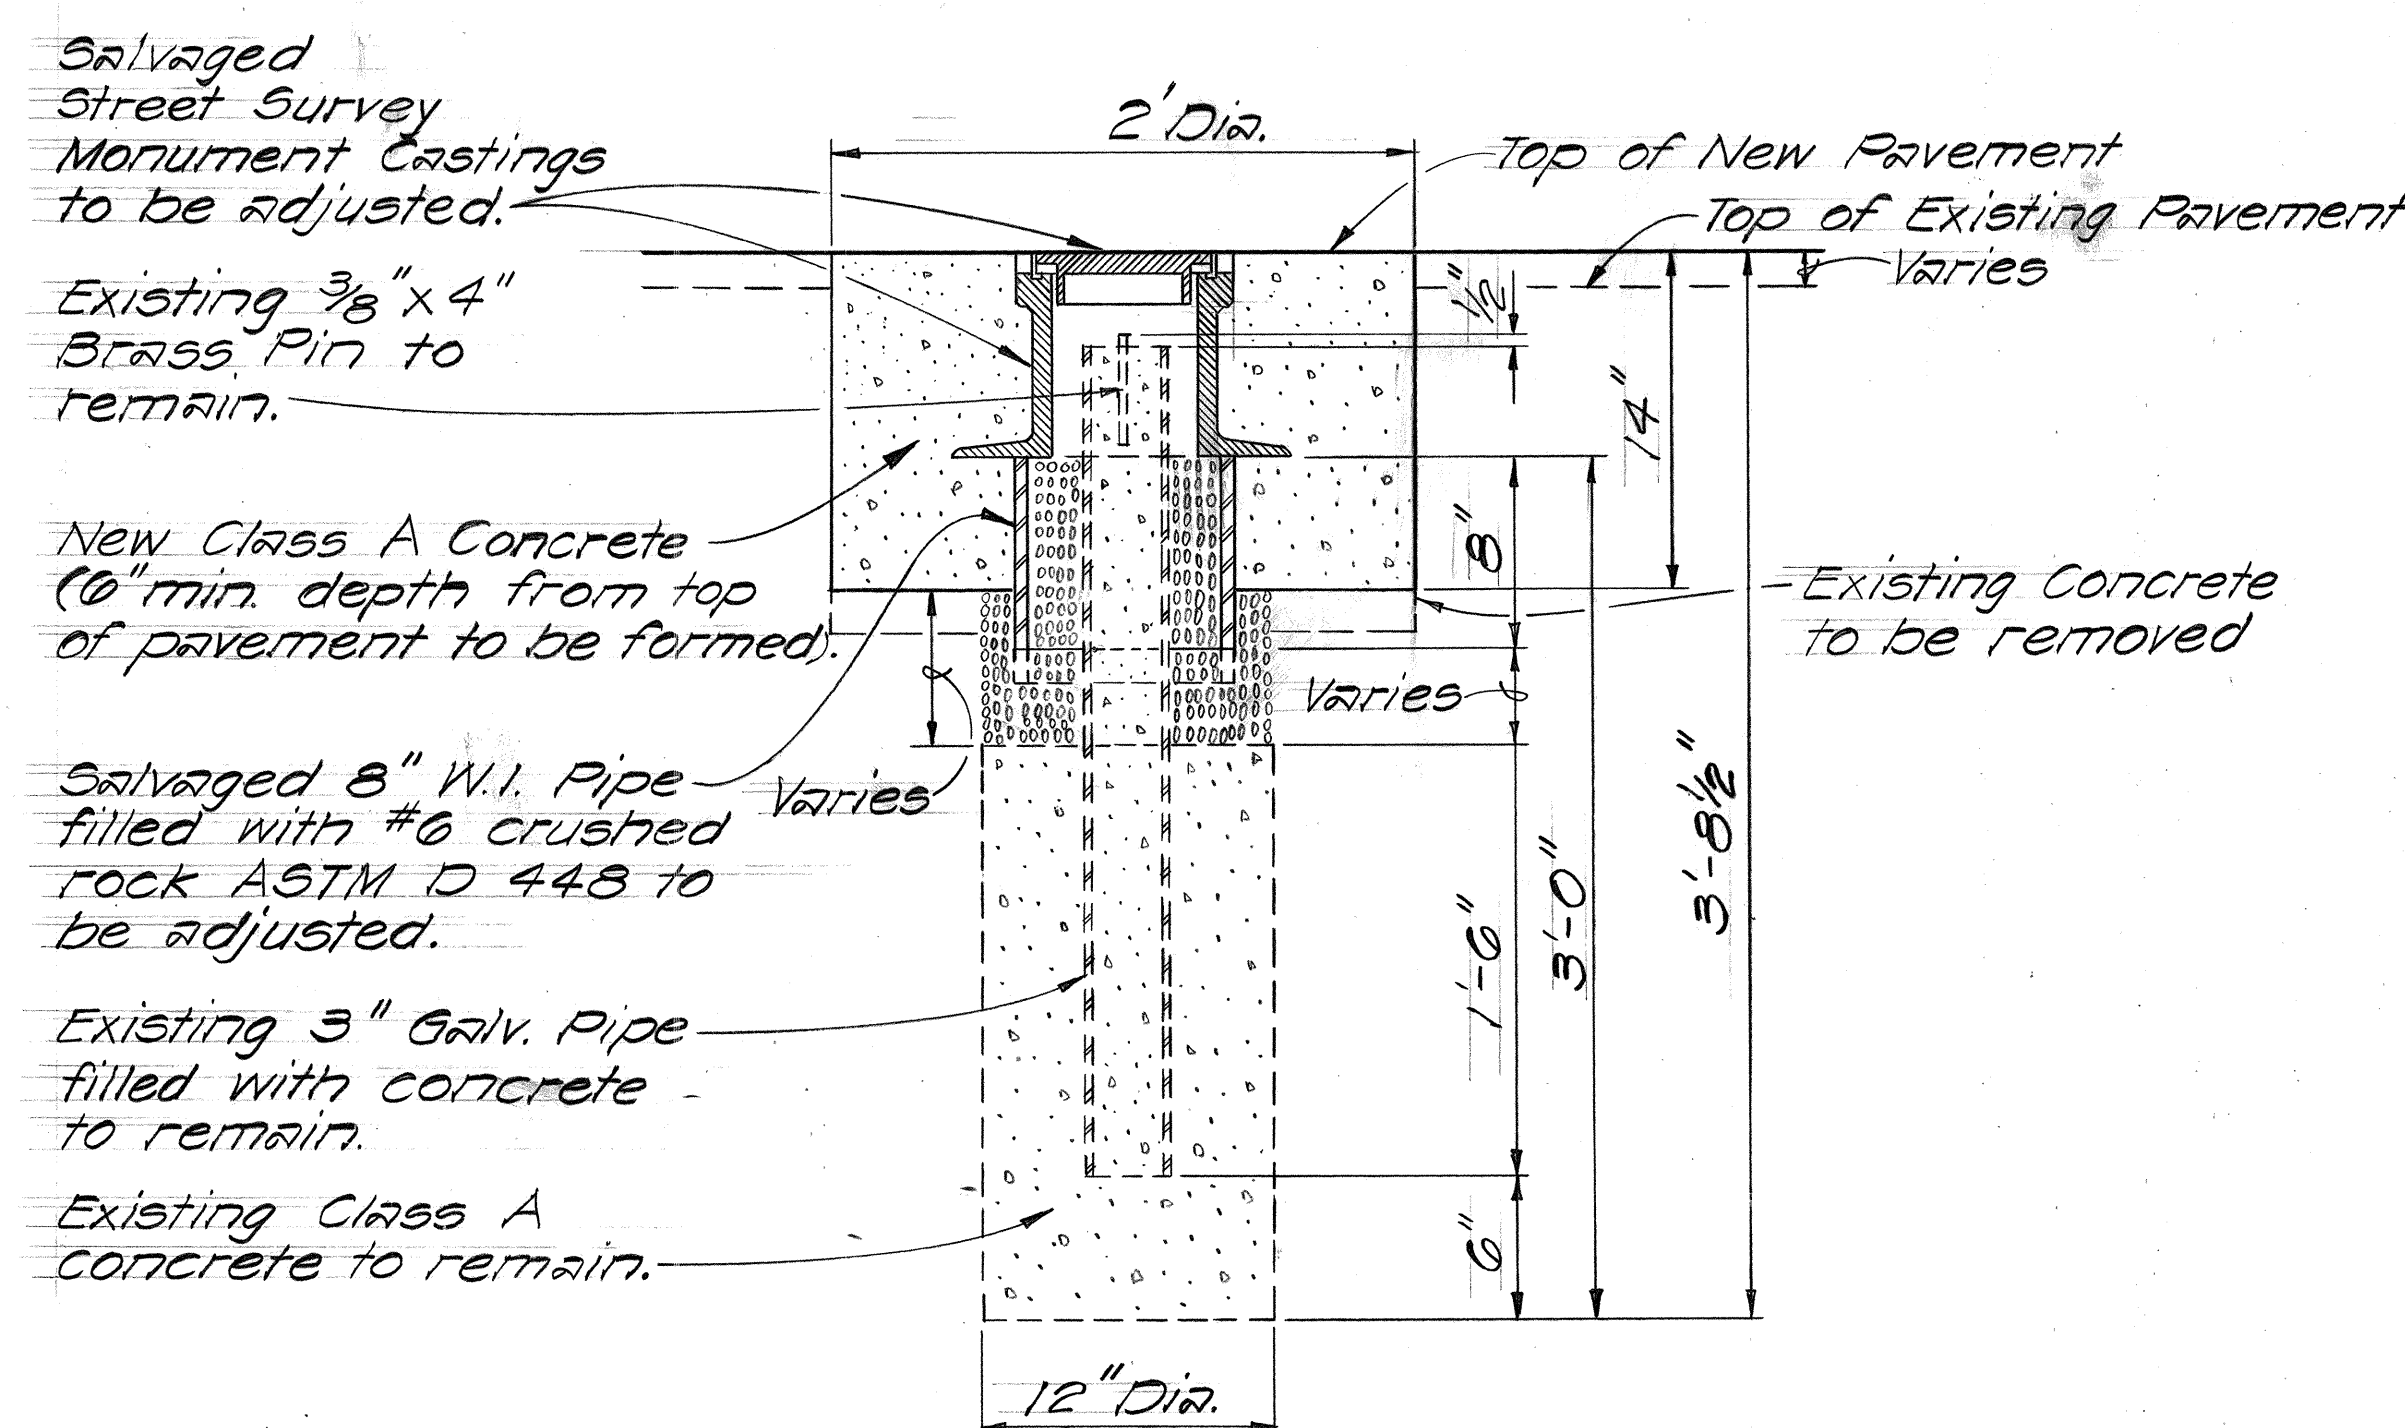

DETAIL FOR ADJUSTMENT OF STREET SURVEY MONUMENT

Scale: $1\frac{1}{2}'' = 1'-0''$

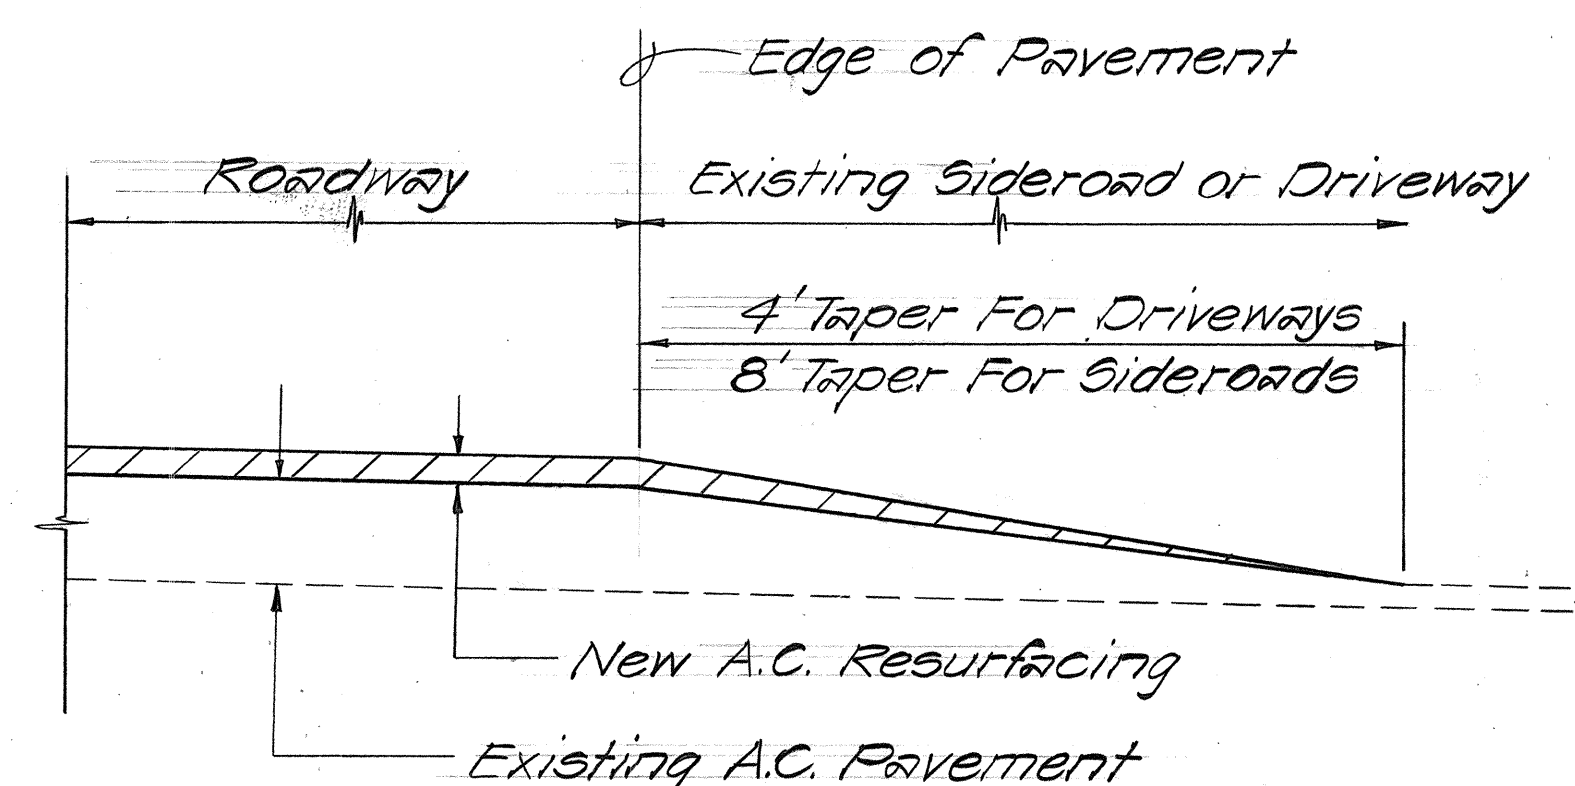

TYPICAL SECTION ~ SIDEROAD
AND DRIVEWAY CONNECTION
Scale: 1" = 1'-0"

1