



FED. ROAD DIST. NO.	STATE	FED. AID PROJ. NO.	FISCAL YEAR	SHEET NO.	TOTAL SHEETS
HAWAII	HAW.	ROS-061-(21)	1978	10	24


CURVE DATA
 $\Delta = 40^\circ 06' 25''$
 $R = 10'-0''$
 $L_c = 7'-0''$

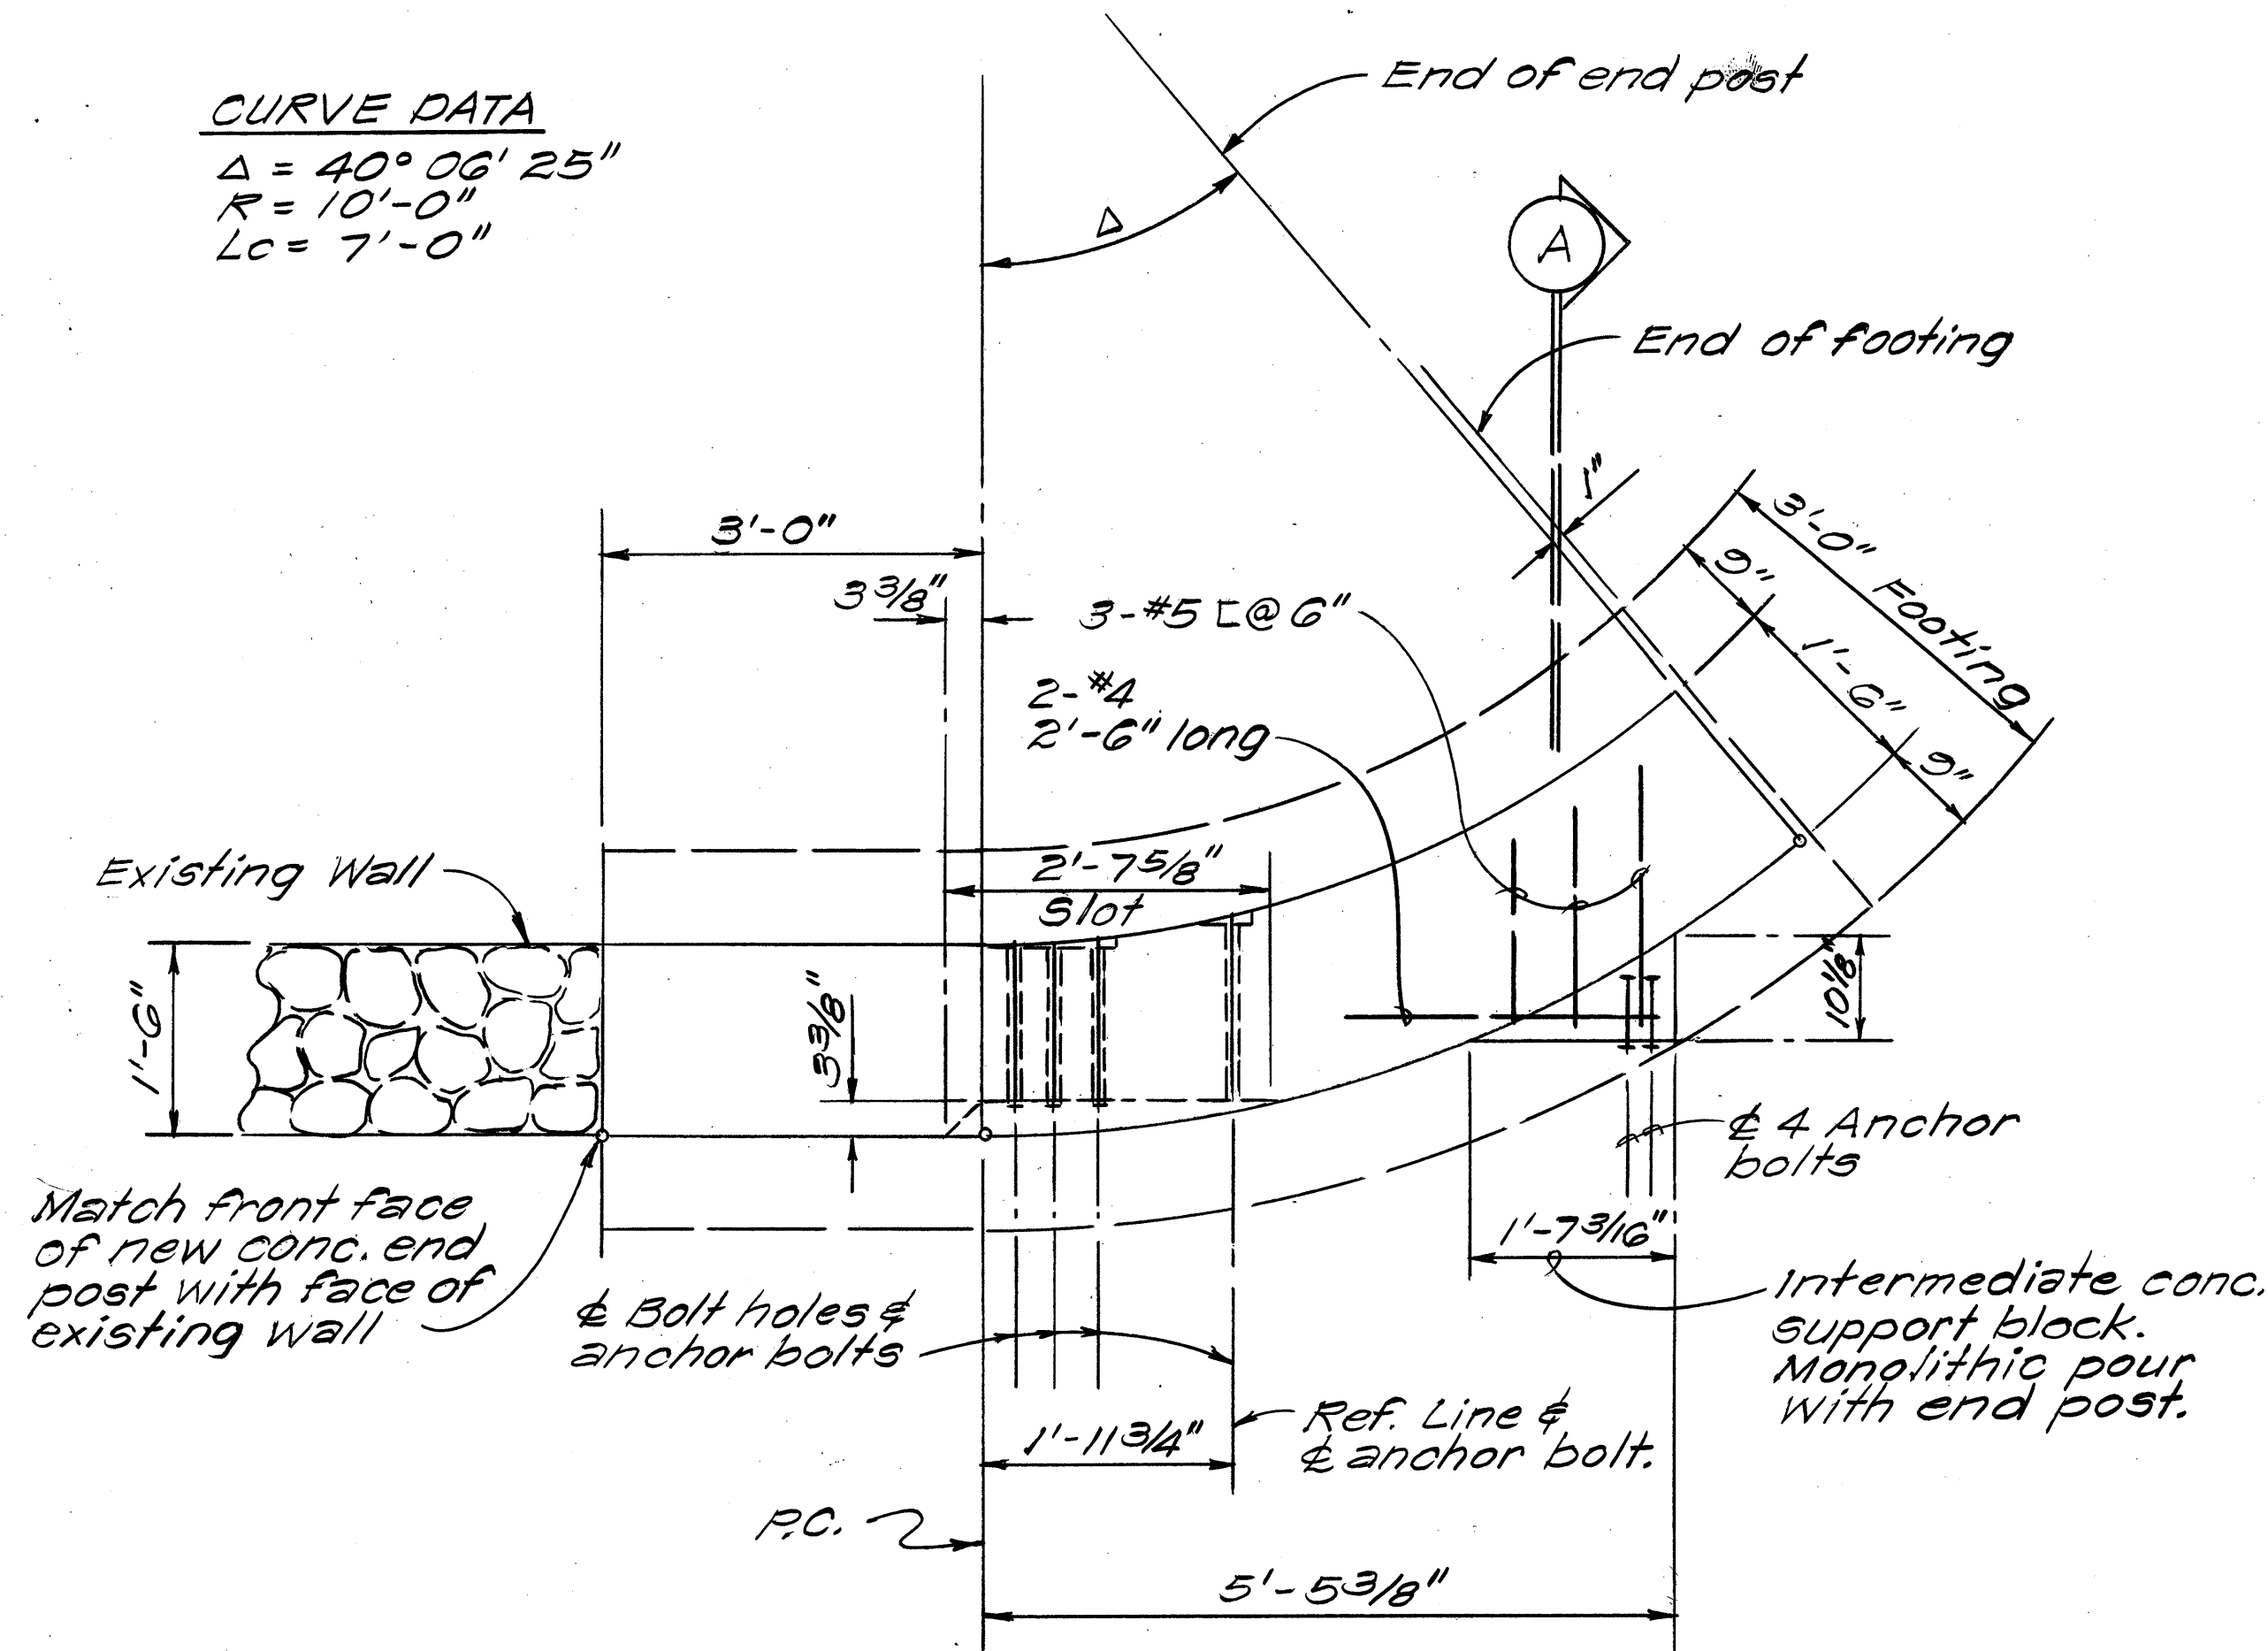


PLAN
Scale: $\frac{3}{4}'' = 1'-0''$

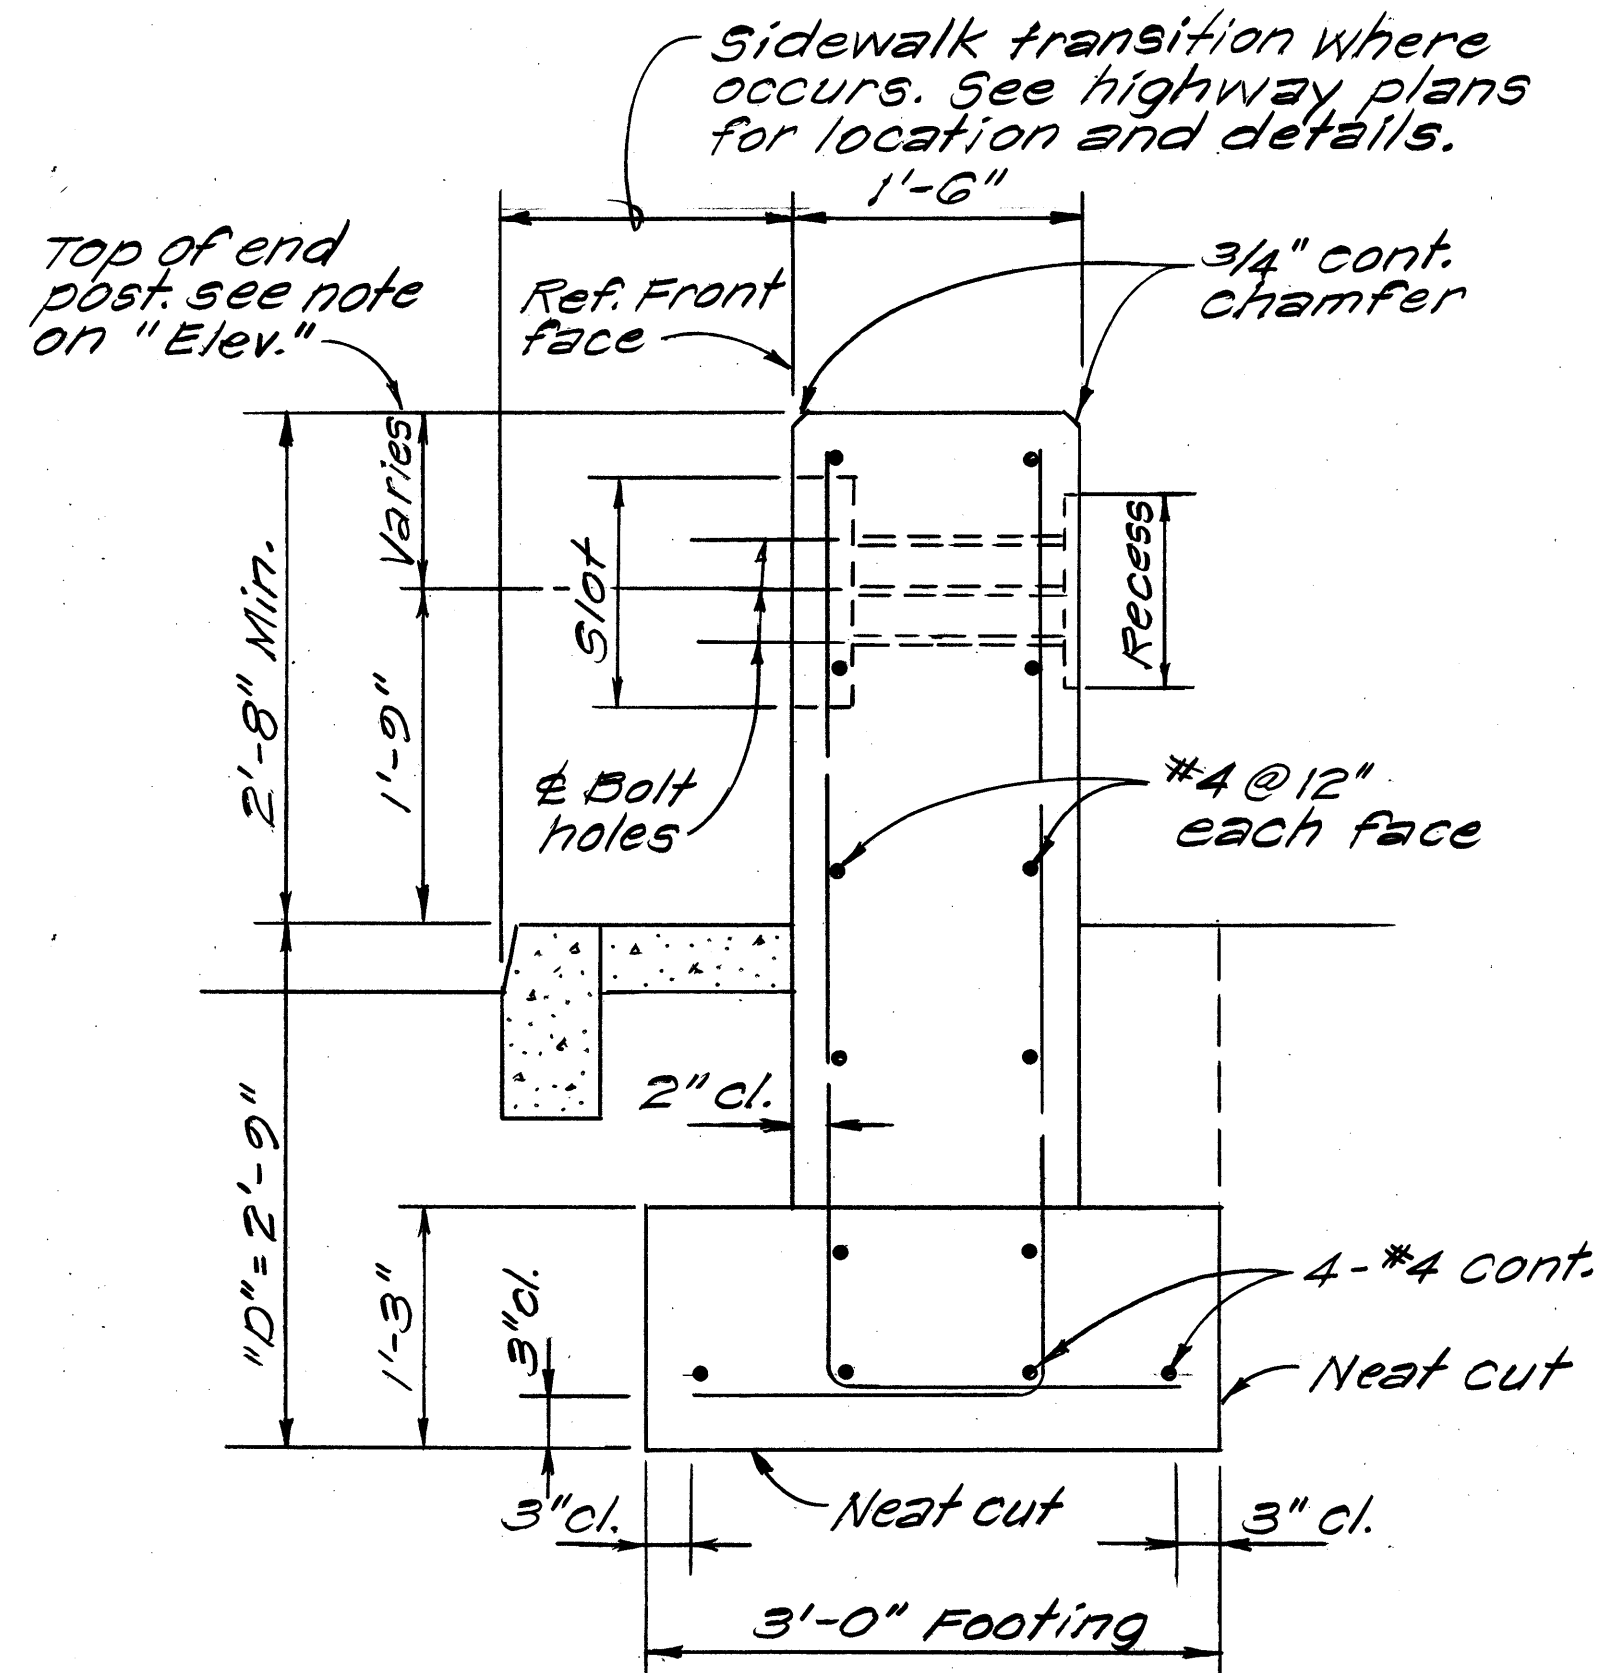


ON EARTH
TYPICAL SECTION
Scale: $1'' = 1'-0''$

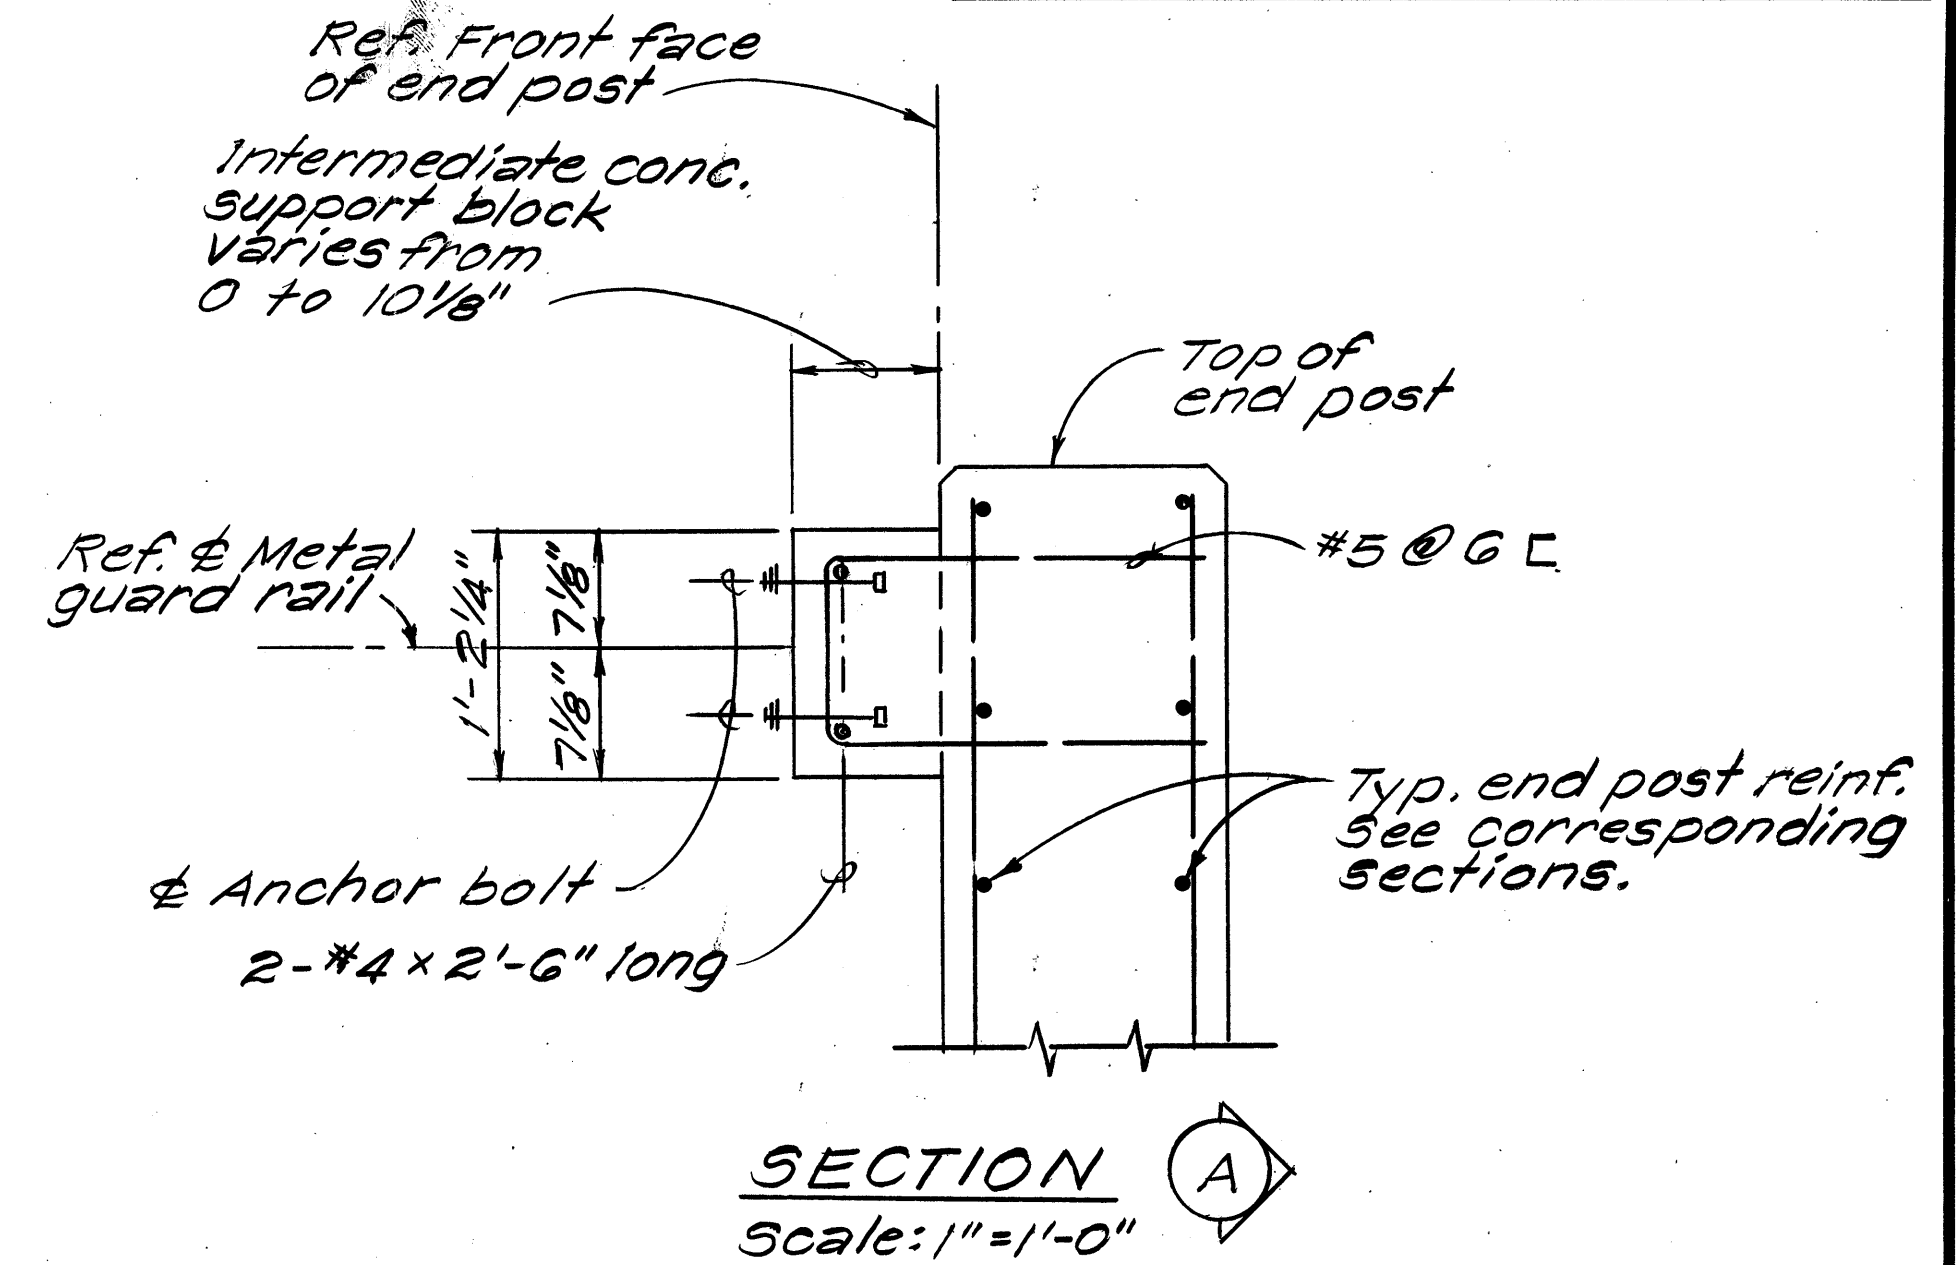

- NOTES:**
- For additional details and information necessary to properly construct the end post and connect the metal guard rail, see details and notes on Sht. No. 27.
 - End Post shall meet the materials requirements of Subsection 606.02 Materials and shall be constructed in accordance with Subsection 606.03(c) Rigid Barrier Type Guard Rail of the Special Provisions and the Specifications.

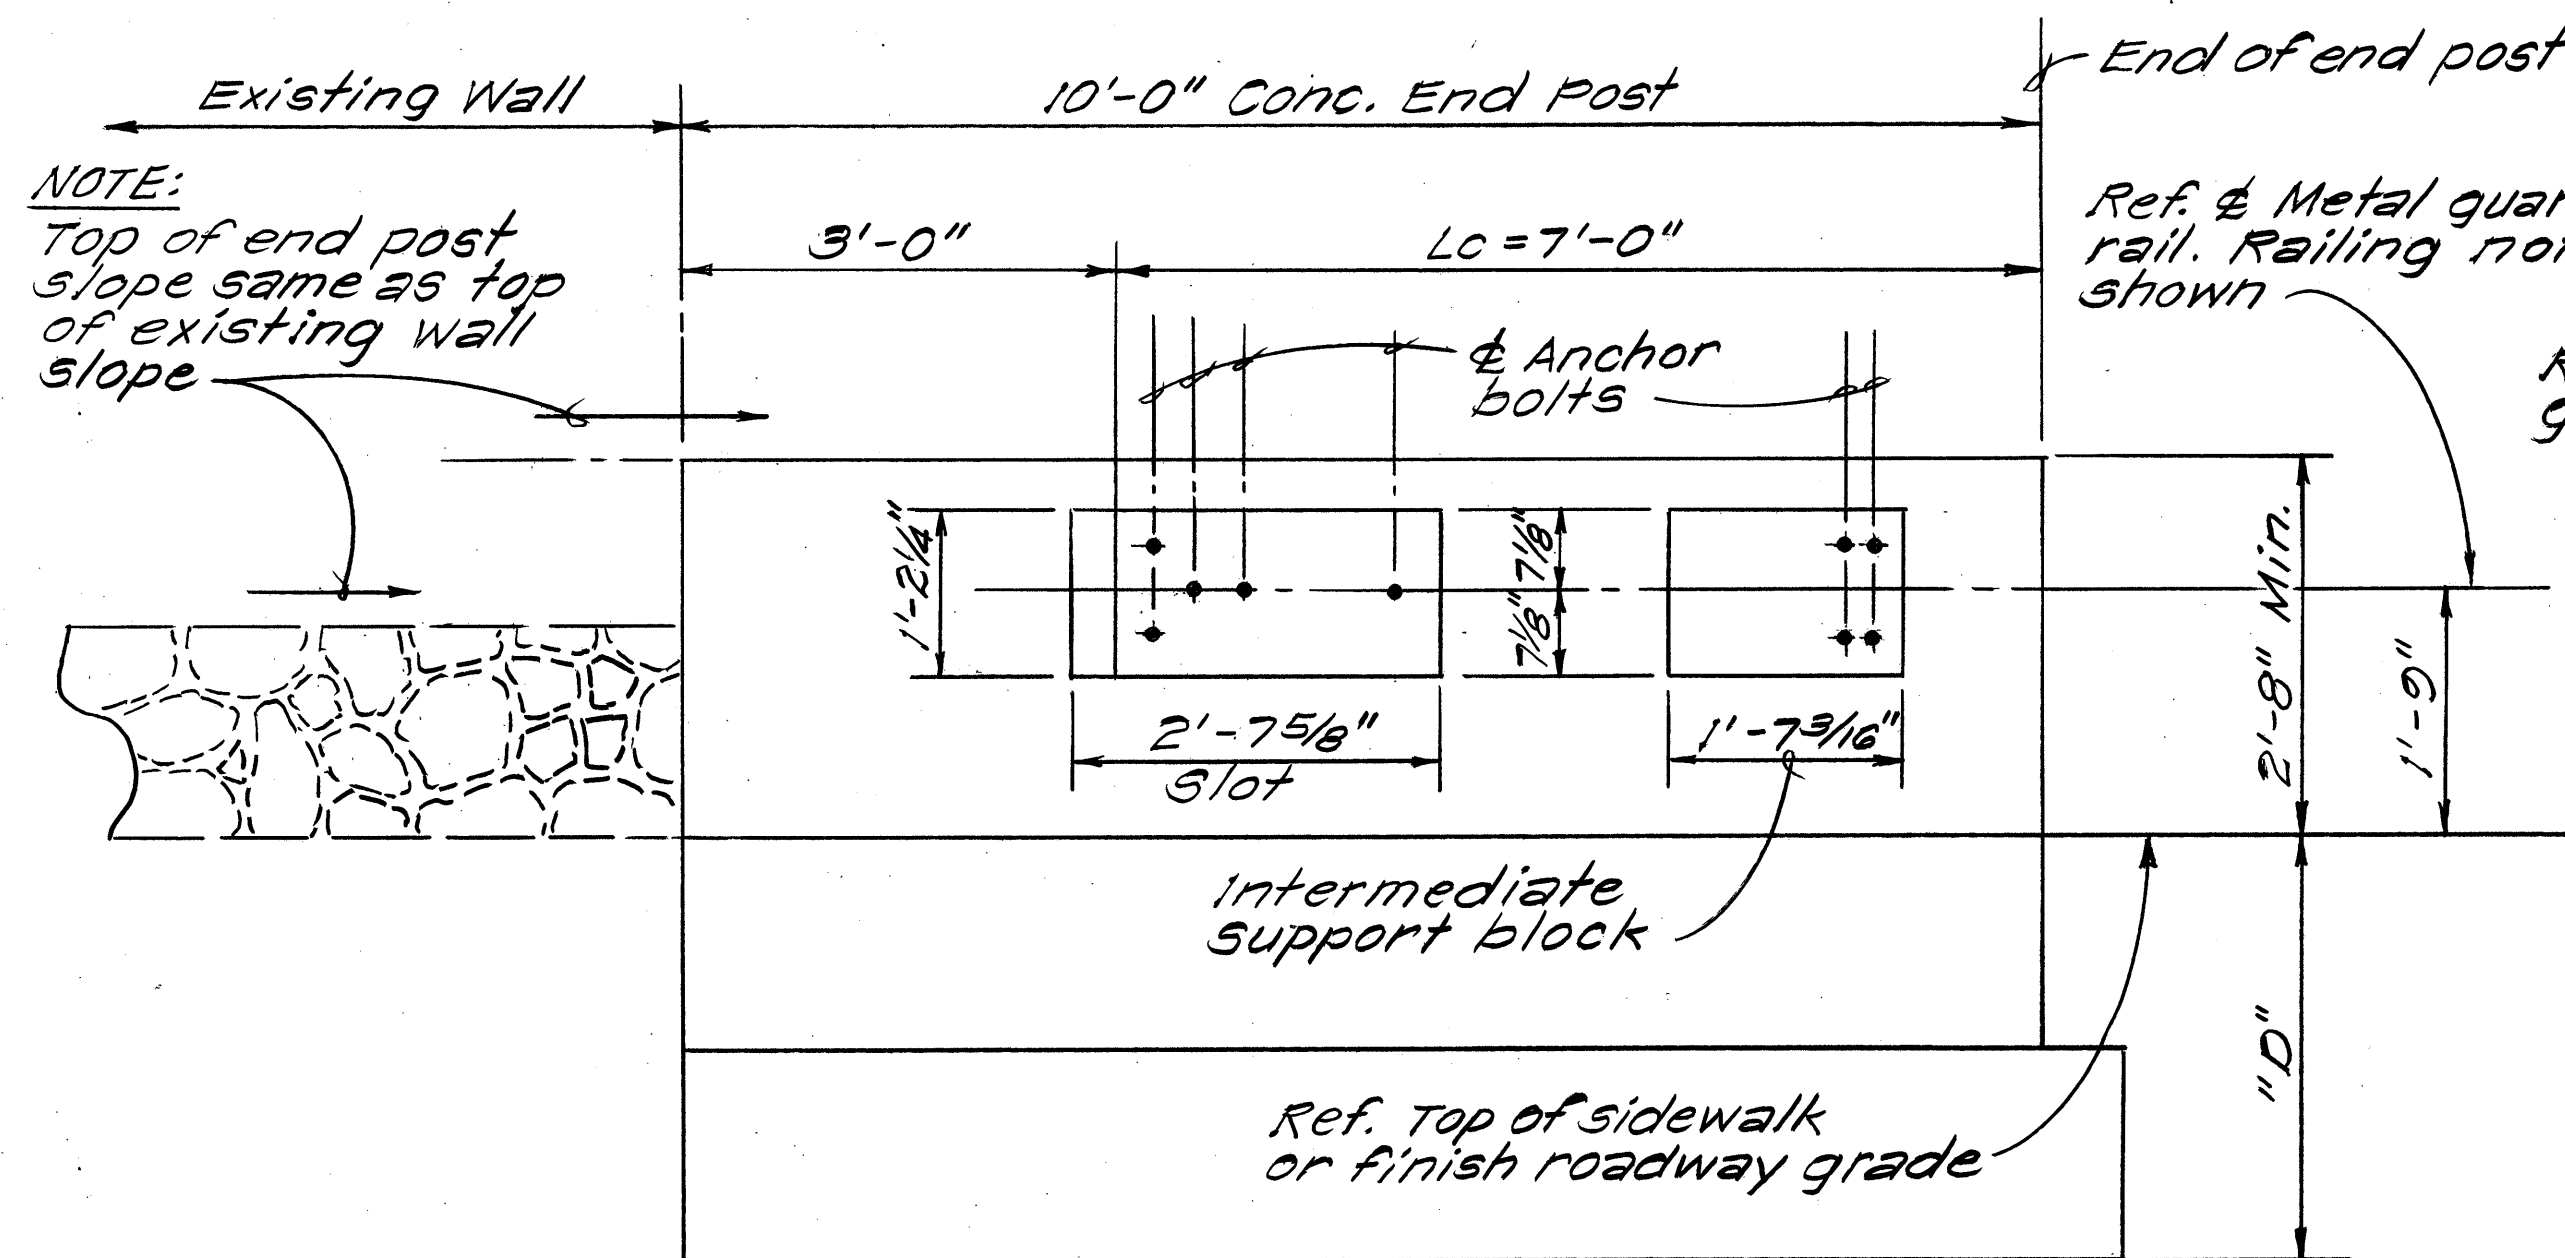

ELEVATION
Scale: $\frac{3}{4}'' = 1'-0''$

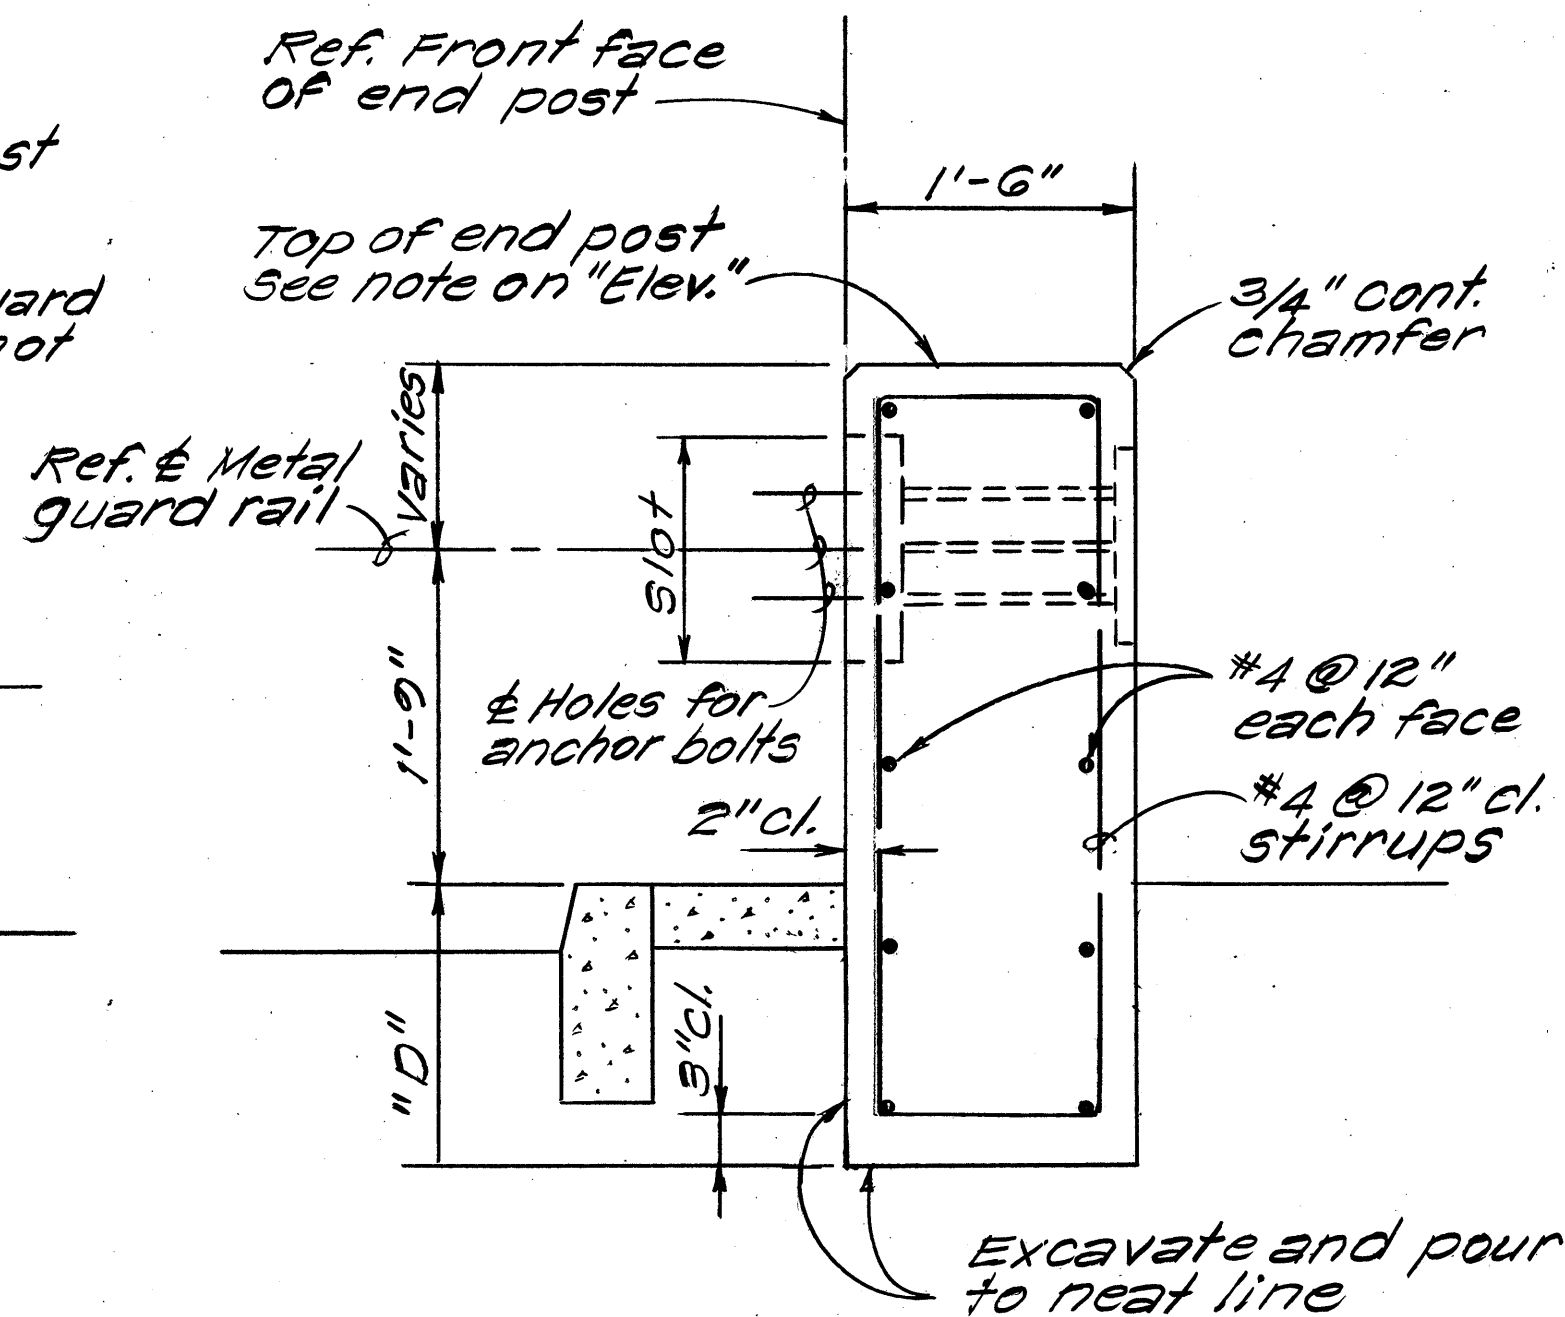

ON ROCK
TYPICAL SECTION
Scale: $1'' = 1'-0''$


TYPE "C" CONCRETE END POST DETAILS
Scale: As Shown

STATE OF HAWAII
DEPARTMENT OF TRANSPORTATION
LAND TRANSPORTATION FACILITIES DIVISION


TYPE C END POST DETAILS

PALI HIGHWAY SAFETY IMPROVEMENT
West of Tunnel to Kamehameha Hwy.
F.A. Project No. ROS-061-(21)
Scale: As Shown Date: Mar, 1978
SHEET NO. 1 OF 2 SHEETS


FED. ROAD DIST. NO.	STATE	FED. AID PROJ. NO.	FISCAL YEAR	SHEET NO.	TOTAL SHEETS
HAWAII	HAW.	R05-061(12)	1978	20	24

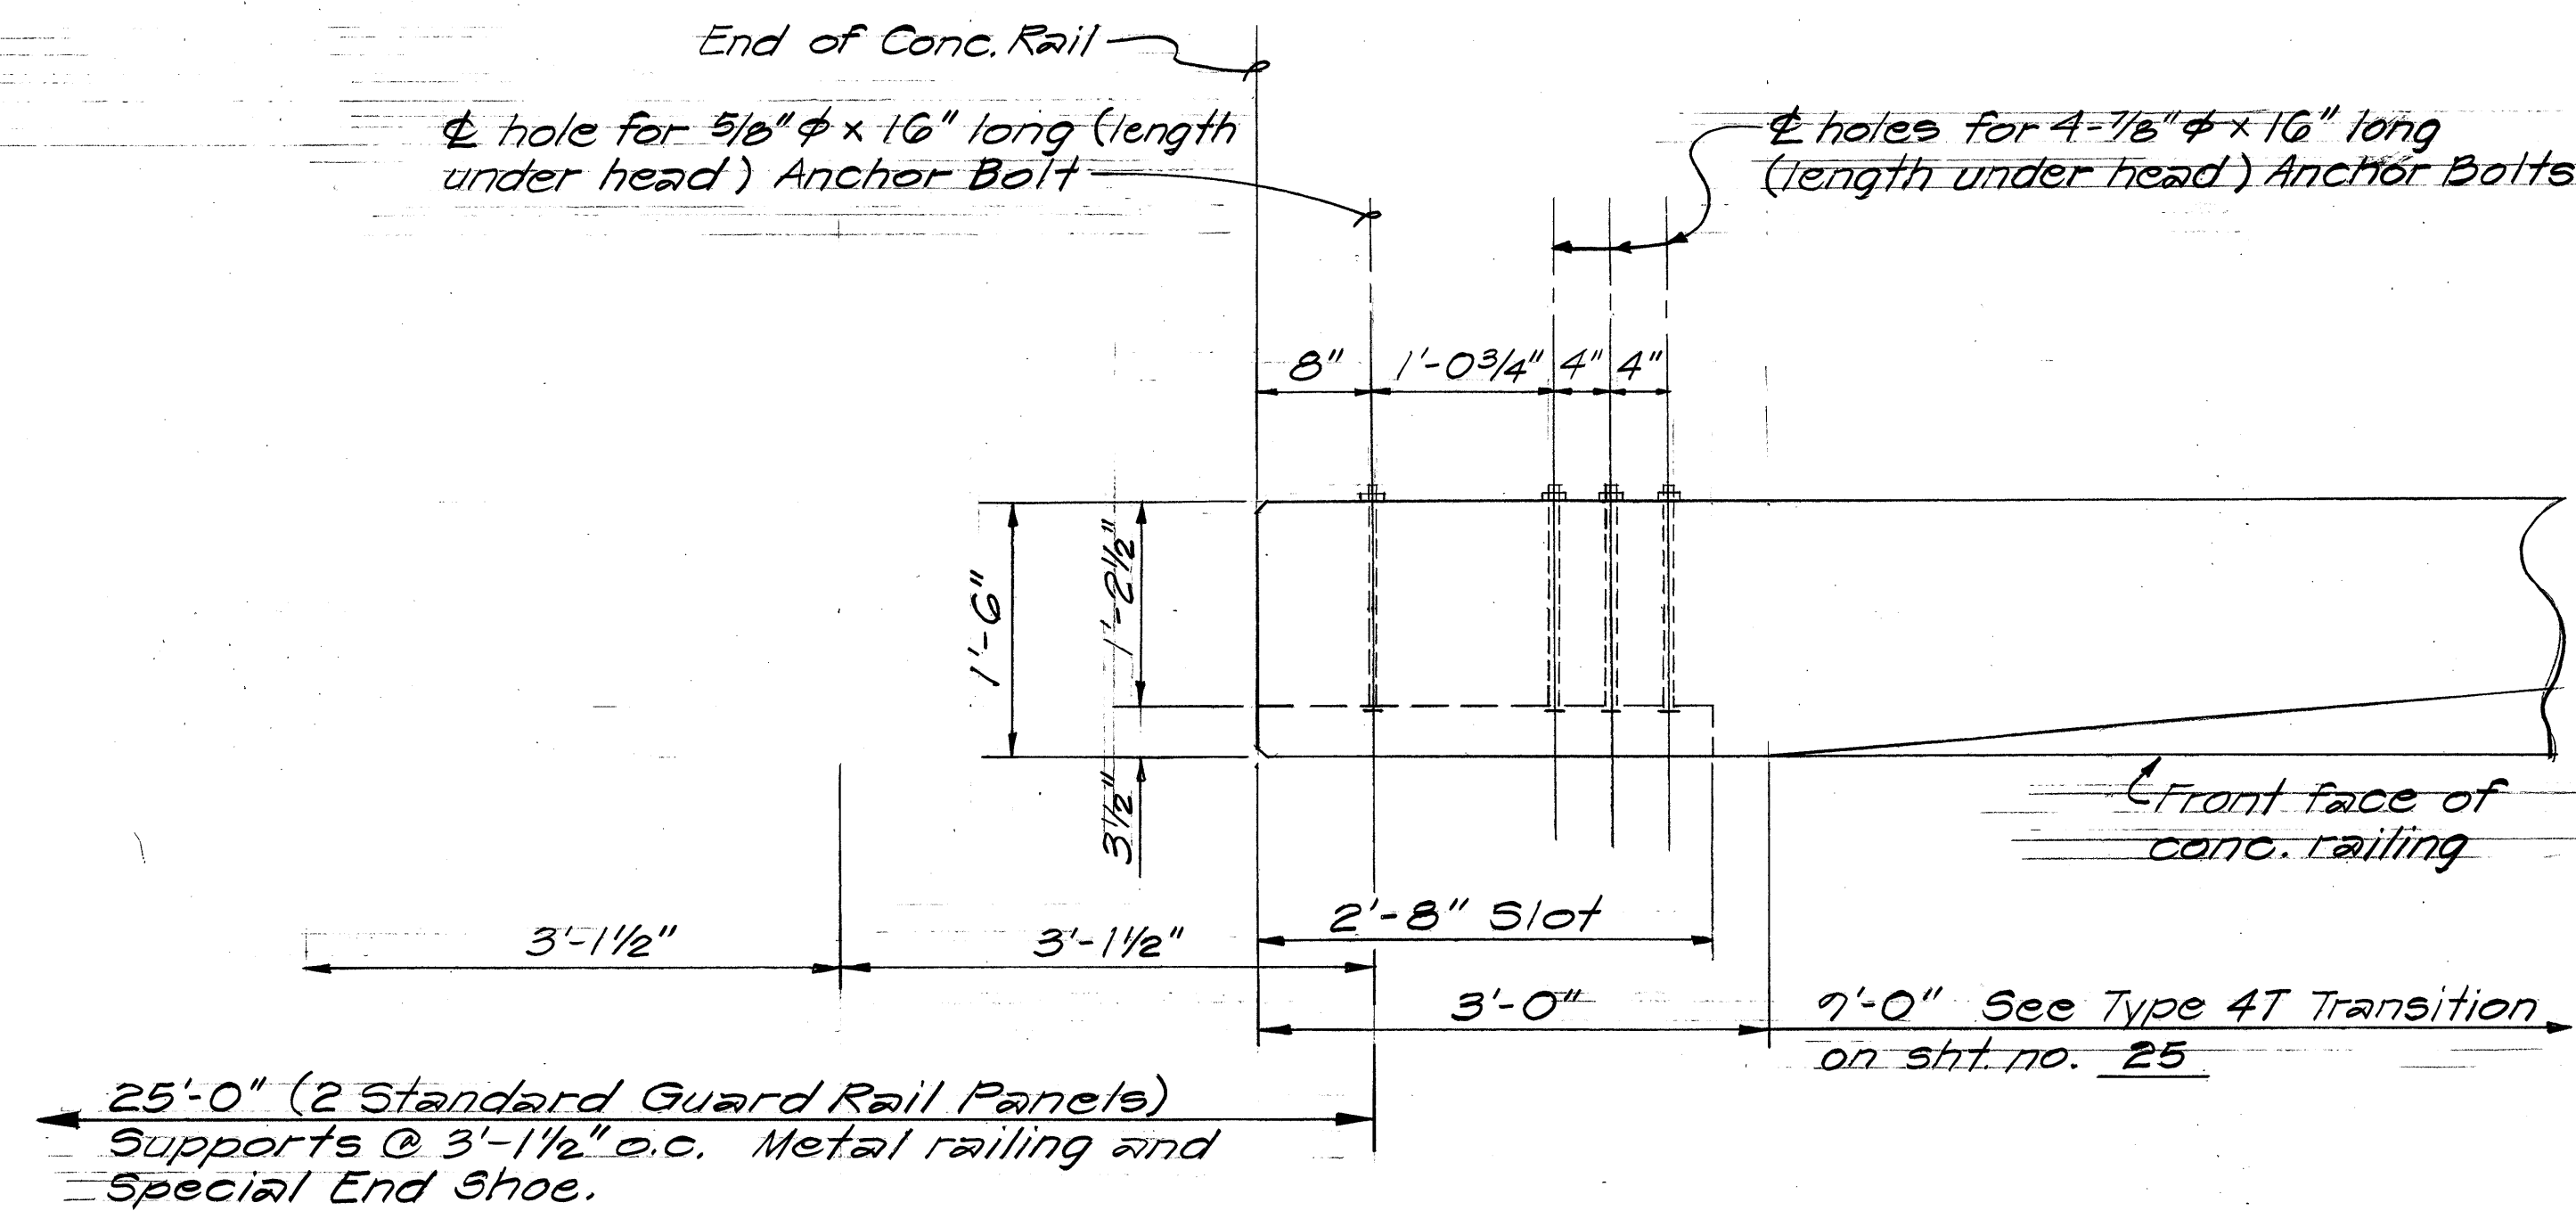

PLAN
Scale: 1" = 1'-0"

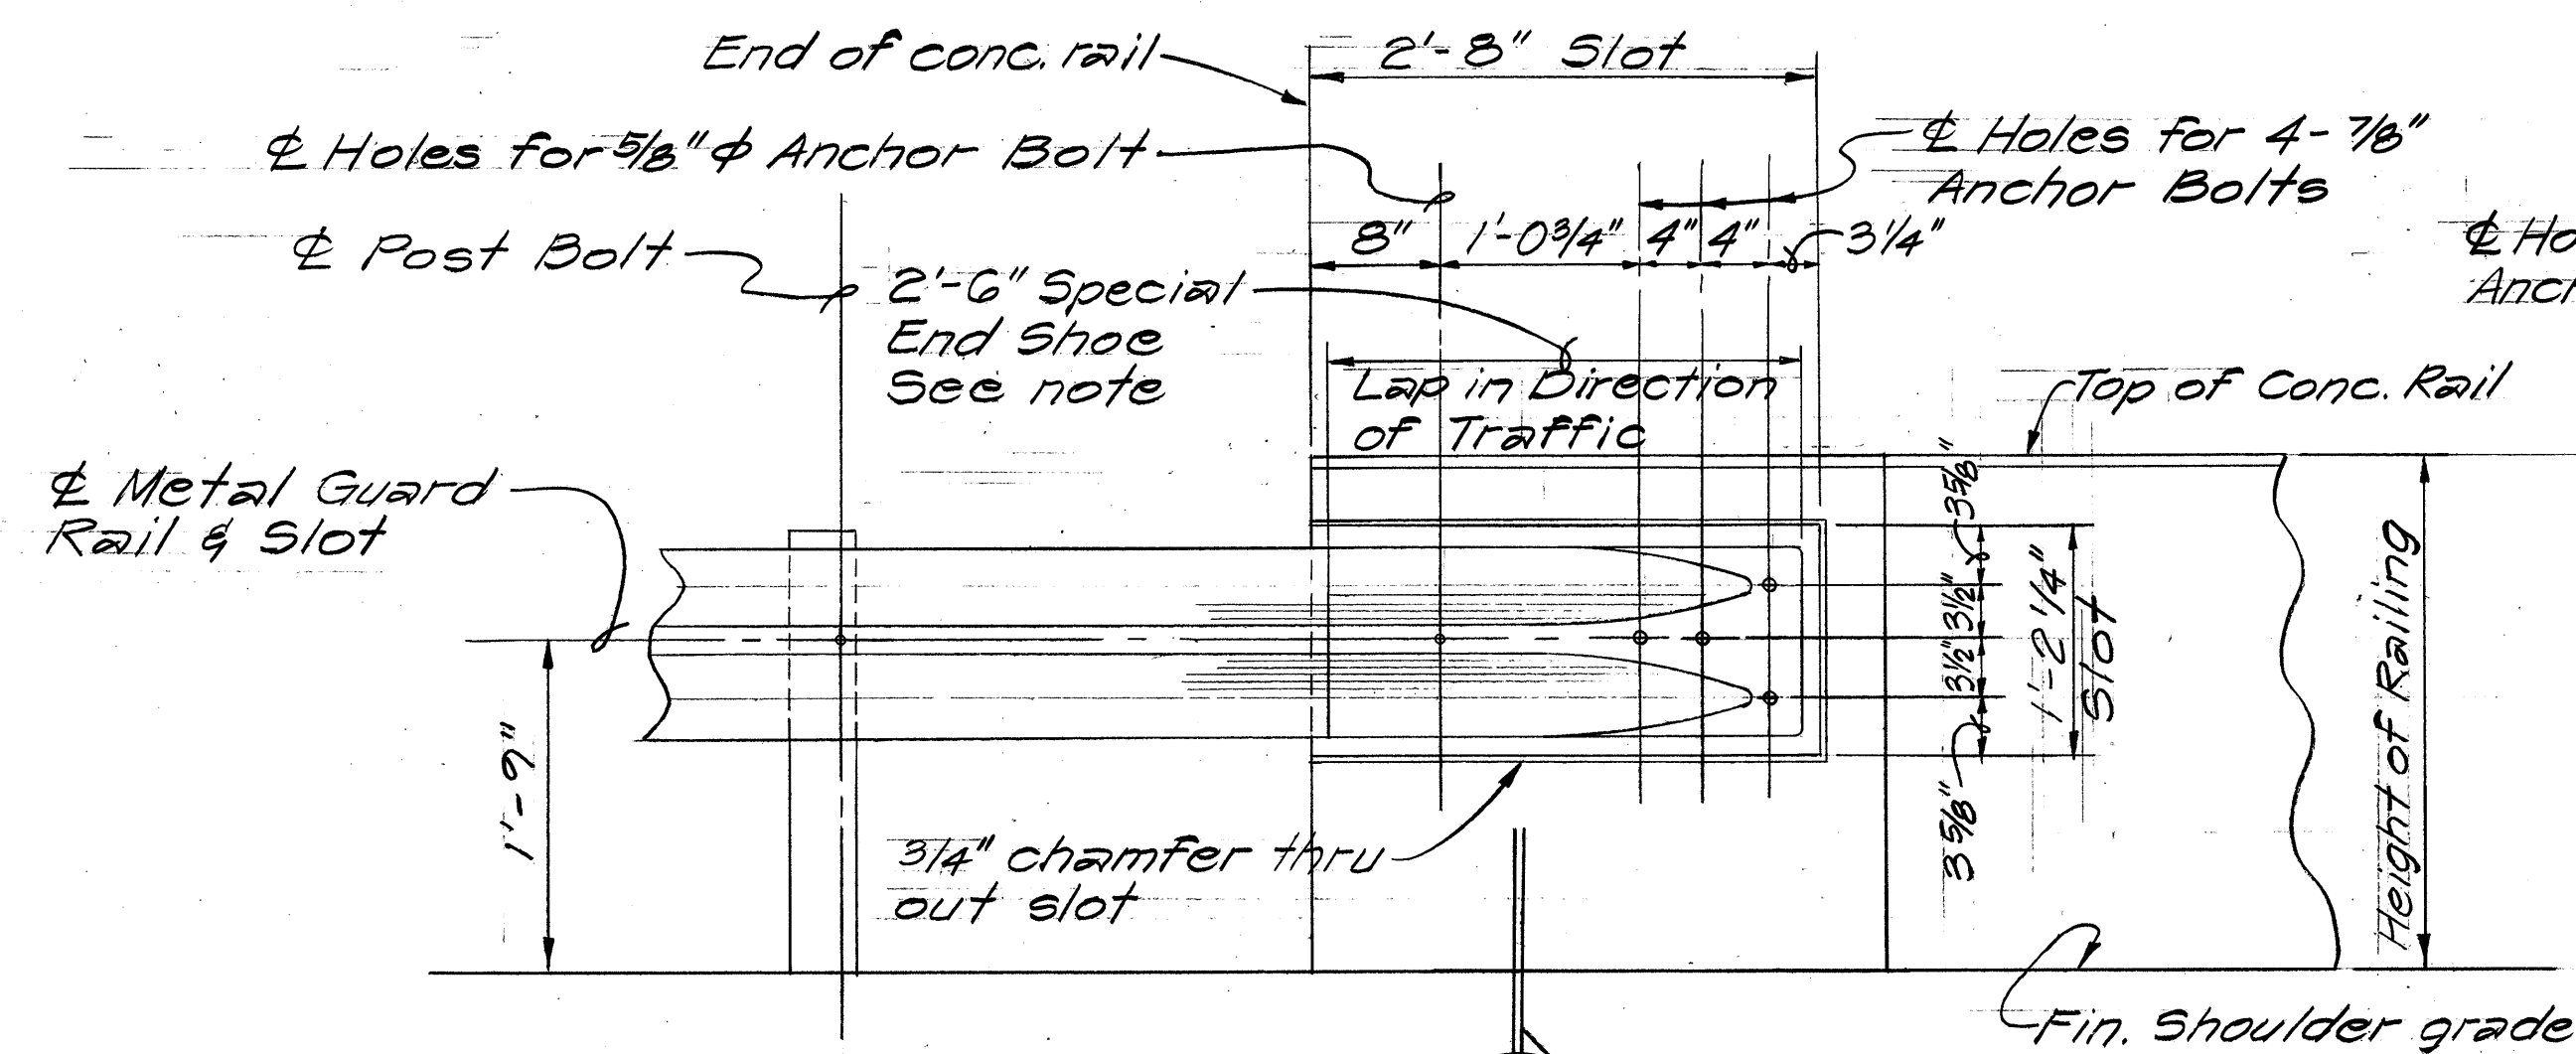

ELEVATION
Scale: 1" = 1'-0"

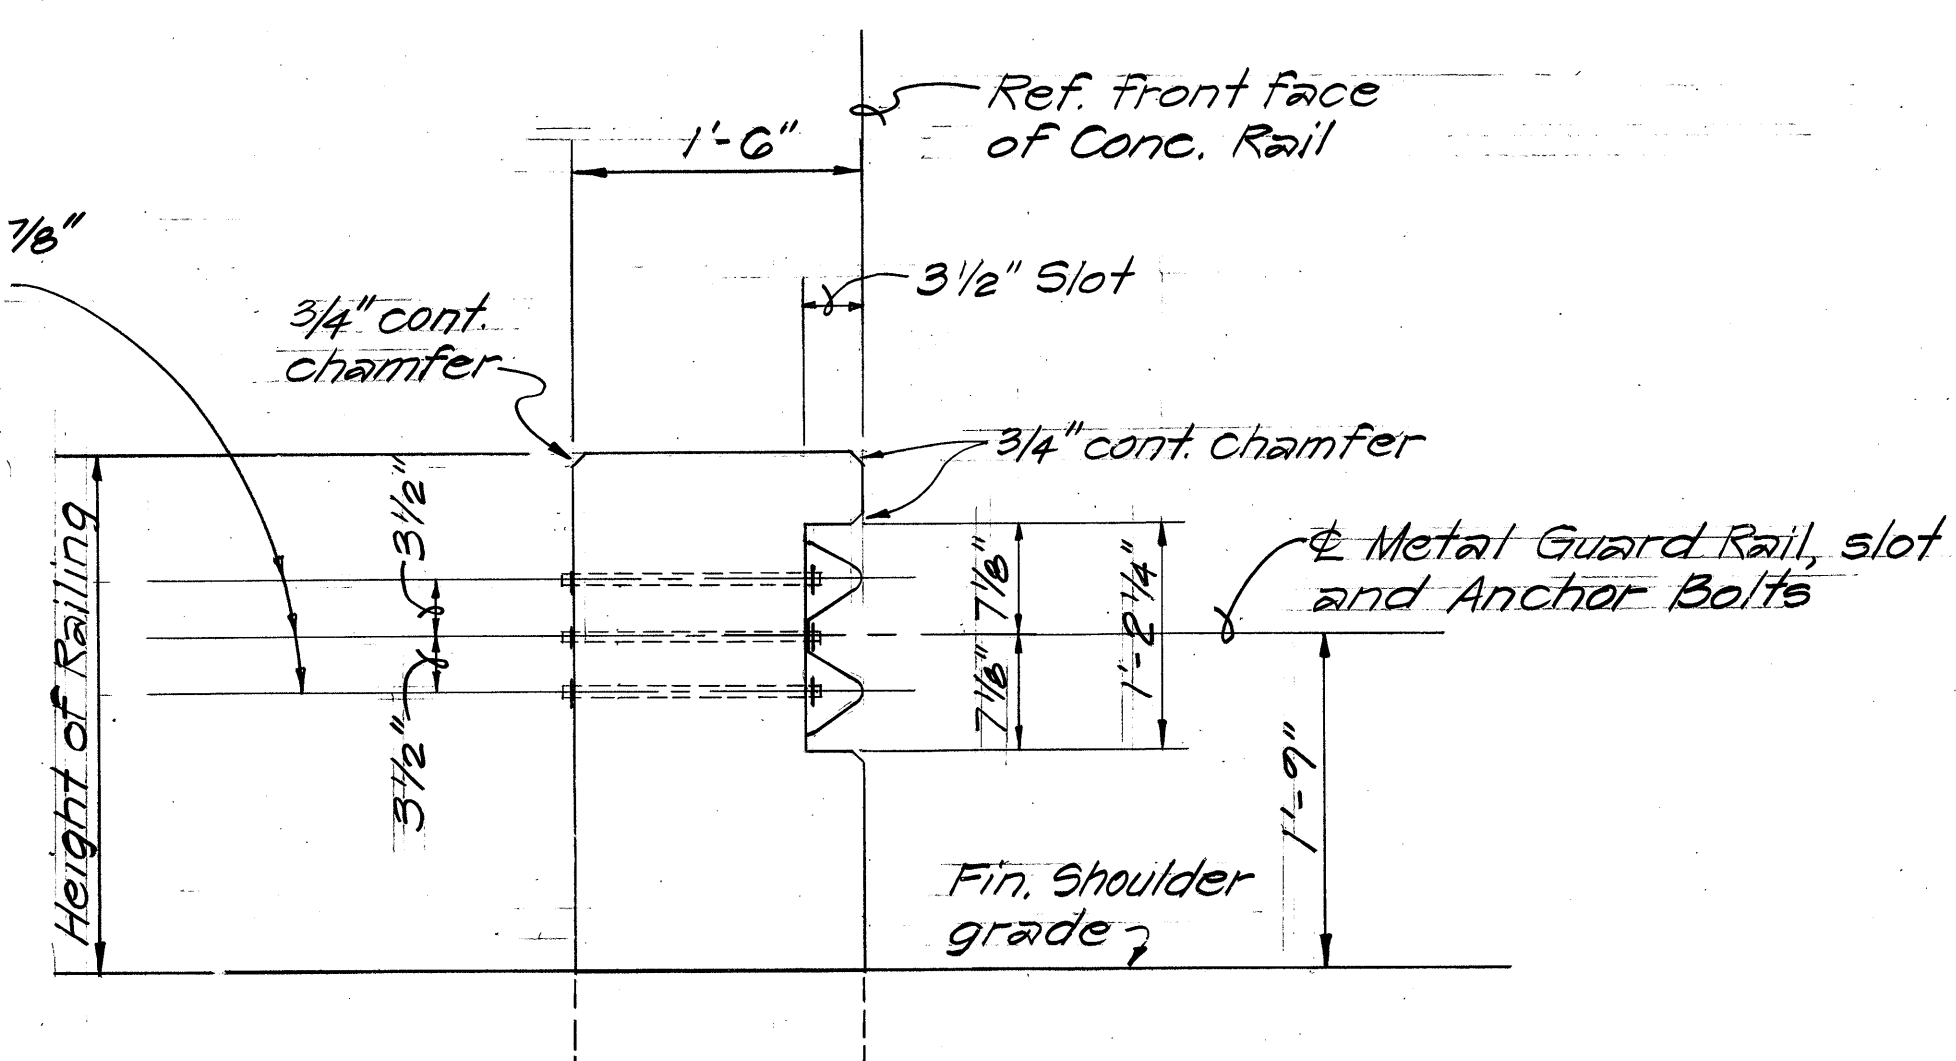

SECTION B
Scale: 1" = 1'-0"

NOTES:

1. For additional details and information necessary to properly construct the End Post and connect the Metal Guard Rail, see details and notes on sht. no. 25 and sht. no. 27.
2. End Post shall meet the materials requirements of Subsection 606.02 Materials and shall be constructed in accordance with Subsection 606.03(c) Rigid Barrier Type Guard Rail of the Special provisions and the specifications.

TYPE "E" CONNECTION DETAILS
Scale: 1" = 1'-0"

STATE OF HAWAII DEPARTMENT OF TRANSPORTATION LAND TRANSPORTATION FACILITIES DIVISION	
TYPE E END POST DETAILS	
PALI HIGHWAY SAFETY IMPROVEMENT West of Tunnel to Kamehameha Hwy. F.A. Project No. R05-061-1(21)	
Scale: As Shown	Date: Mar, 1978
SHEET NO. 2 OF 2 SHEETS	