




FED. ROAD DIST. NO.	STATE	FED. AID PROJ. NO.	FISCAL YEAR	SHEET NO.	TOTAL SHEETS
HAWAII	HAW.	ROS-061-1(21)	1978	15	24

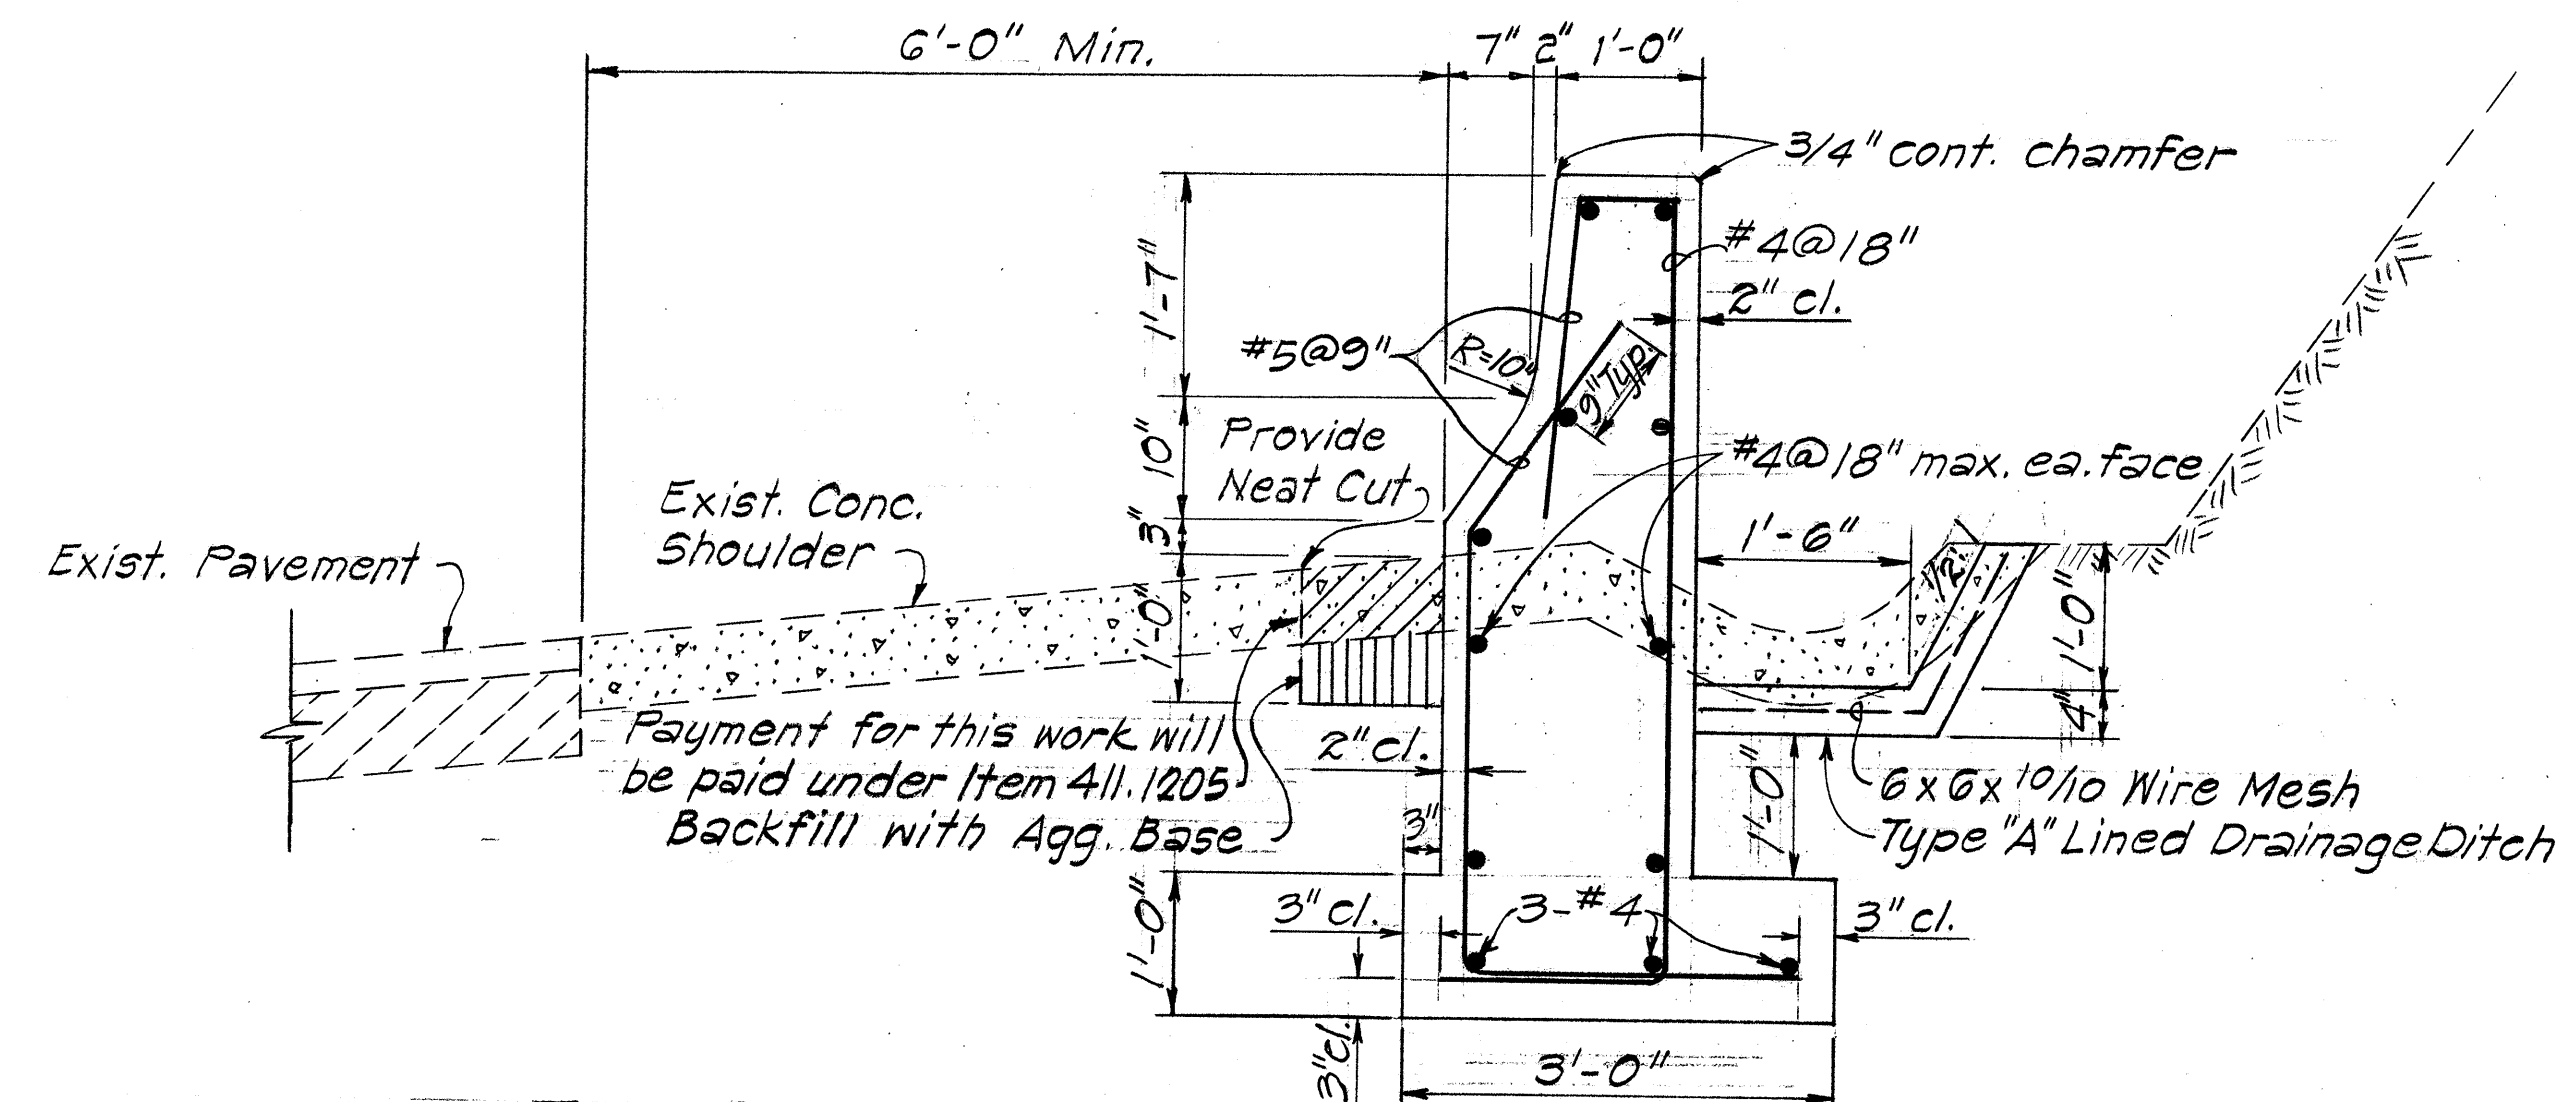


TYPICAL SECTION OF CONCRETE GUARD
RAIL TYPE 4G ALONG OUTBOUND (RIGHT)
STA. 152+25 TO STA. 160+00
Scale: $\frac{3}{4}" = 1'-0"$

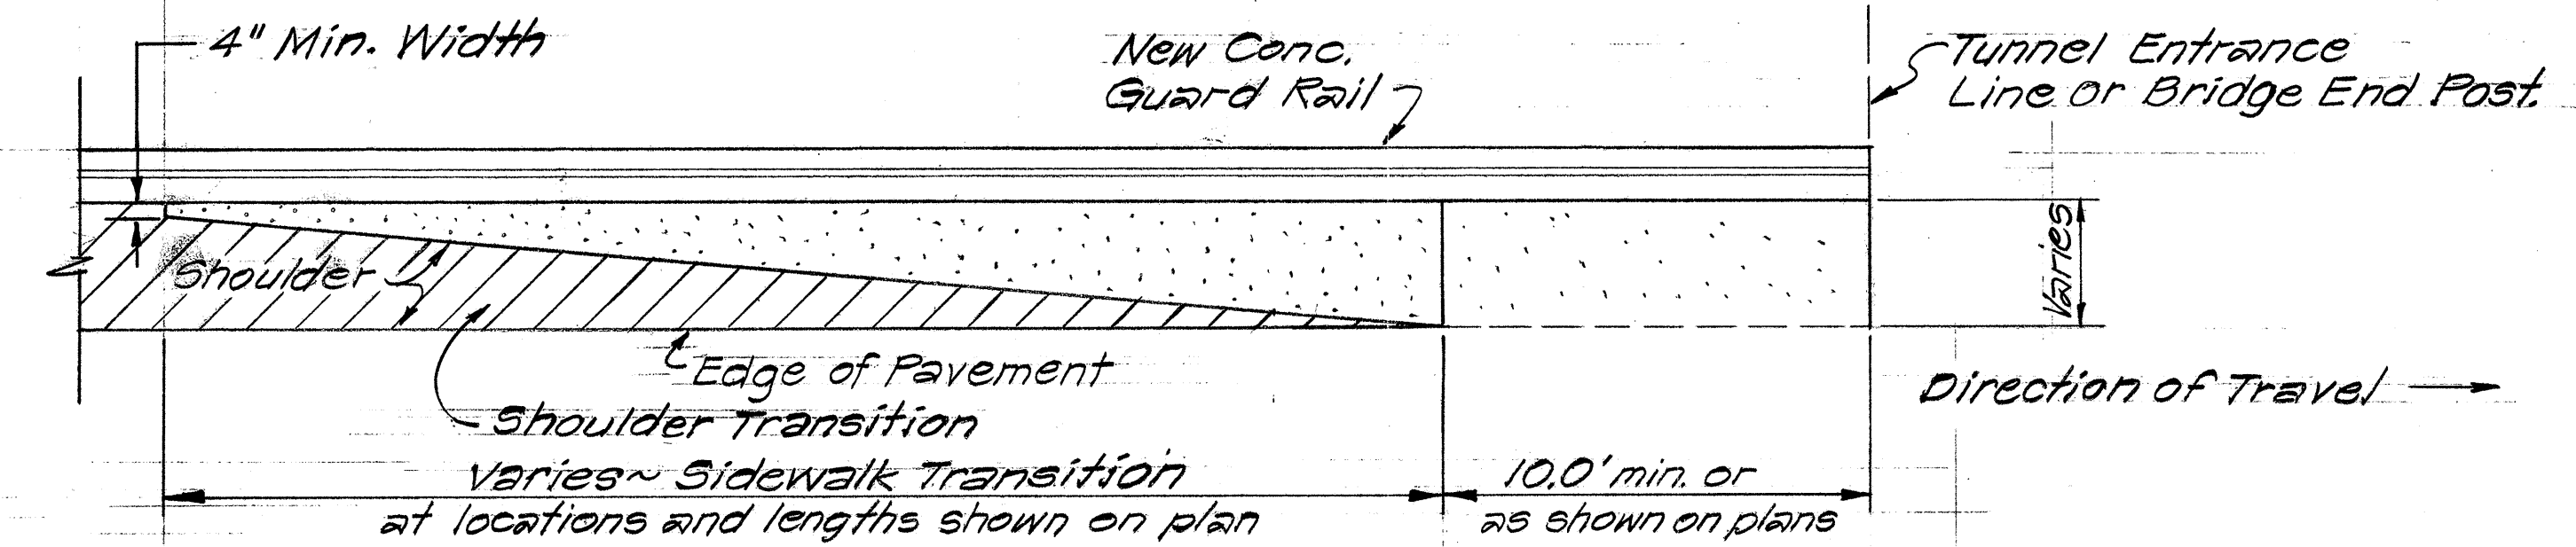


PLAN
Scale: $1/4" = 1'-0"$

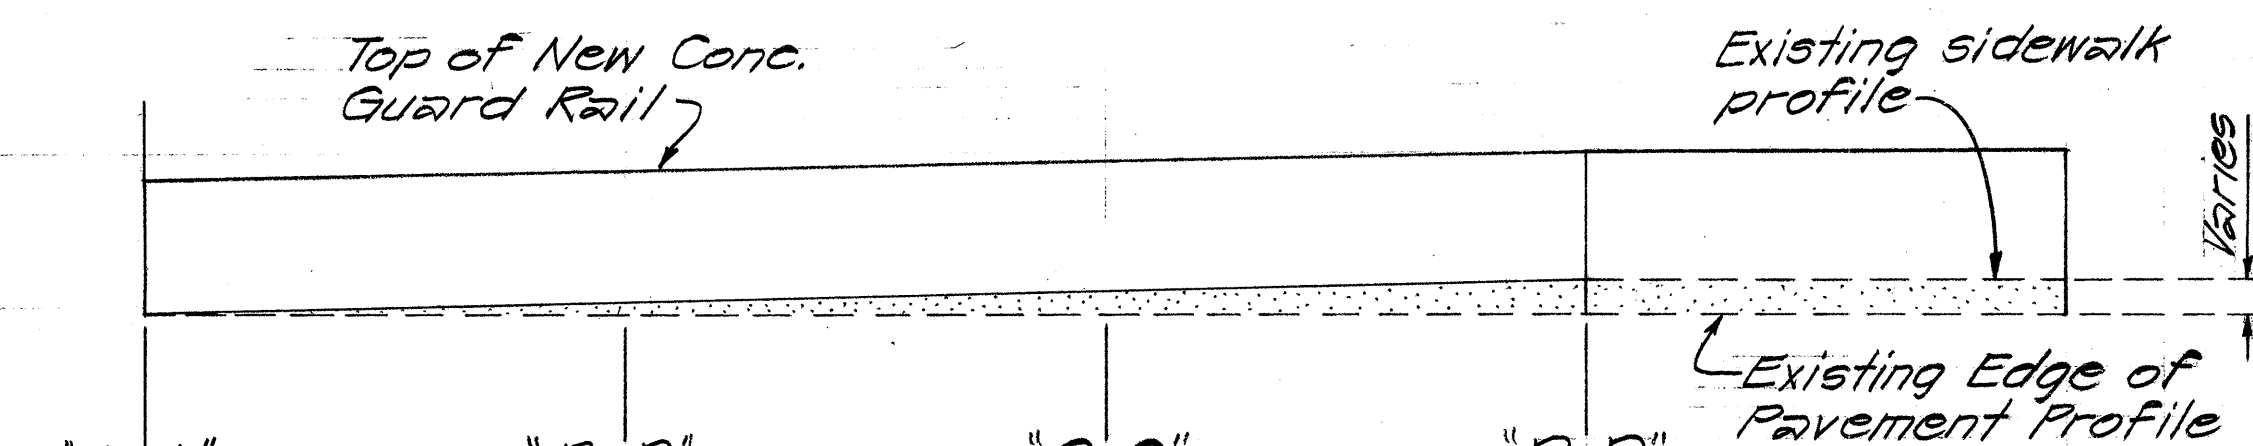

PROFILE
Scale: $\frac{1}{4}" = 1'-0"$

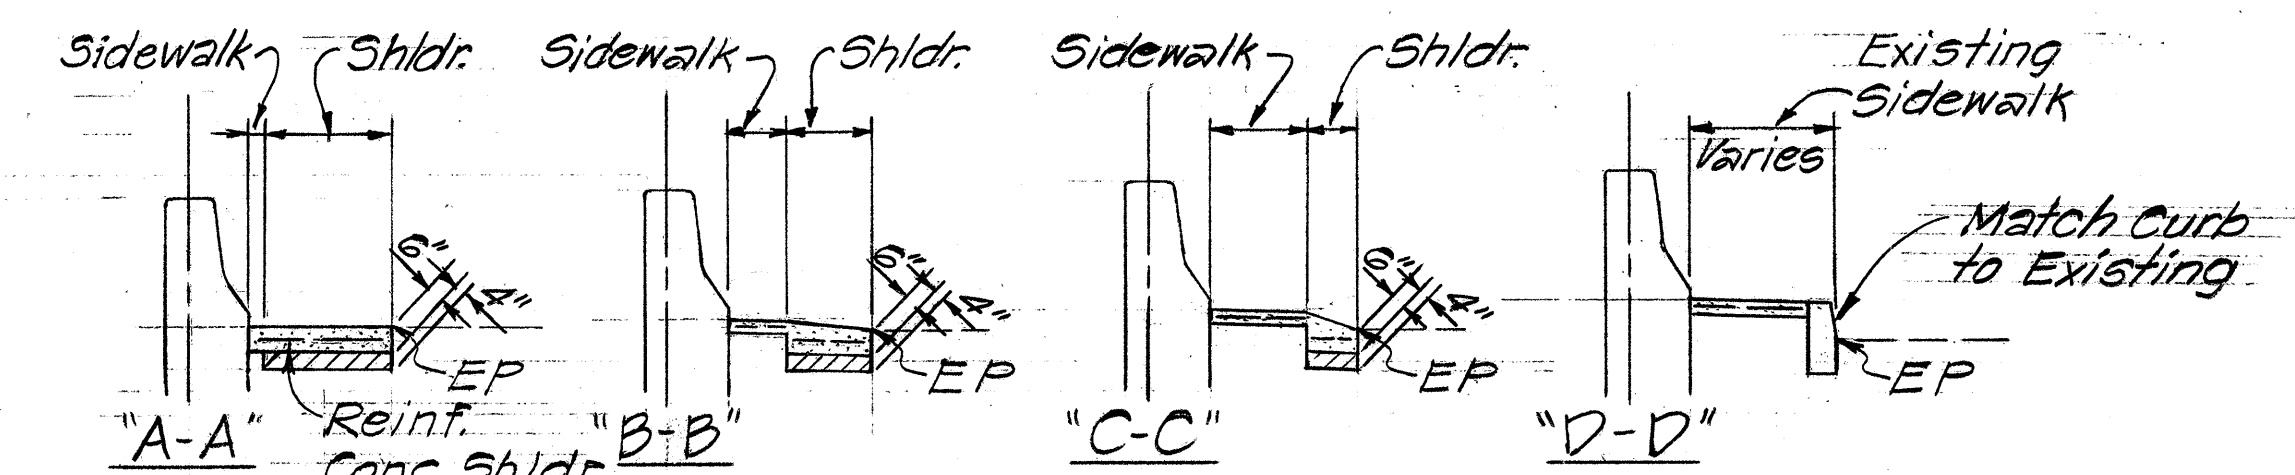

TYPICAL SECTION~SIDEWALK TRANSITION
Scale: 1/4"=1'-0"

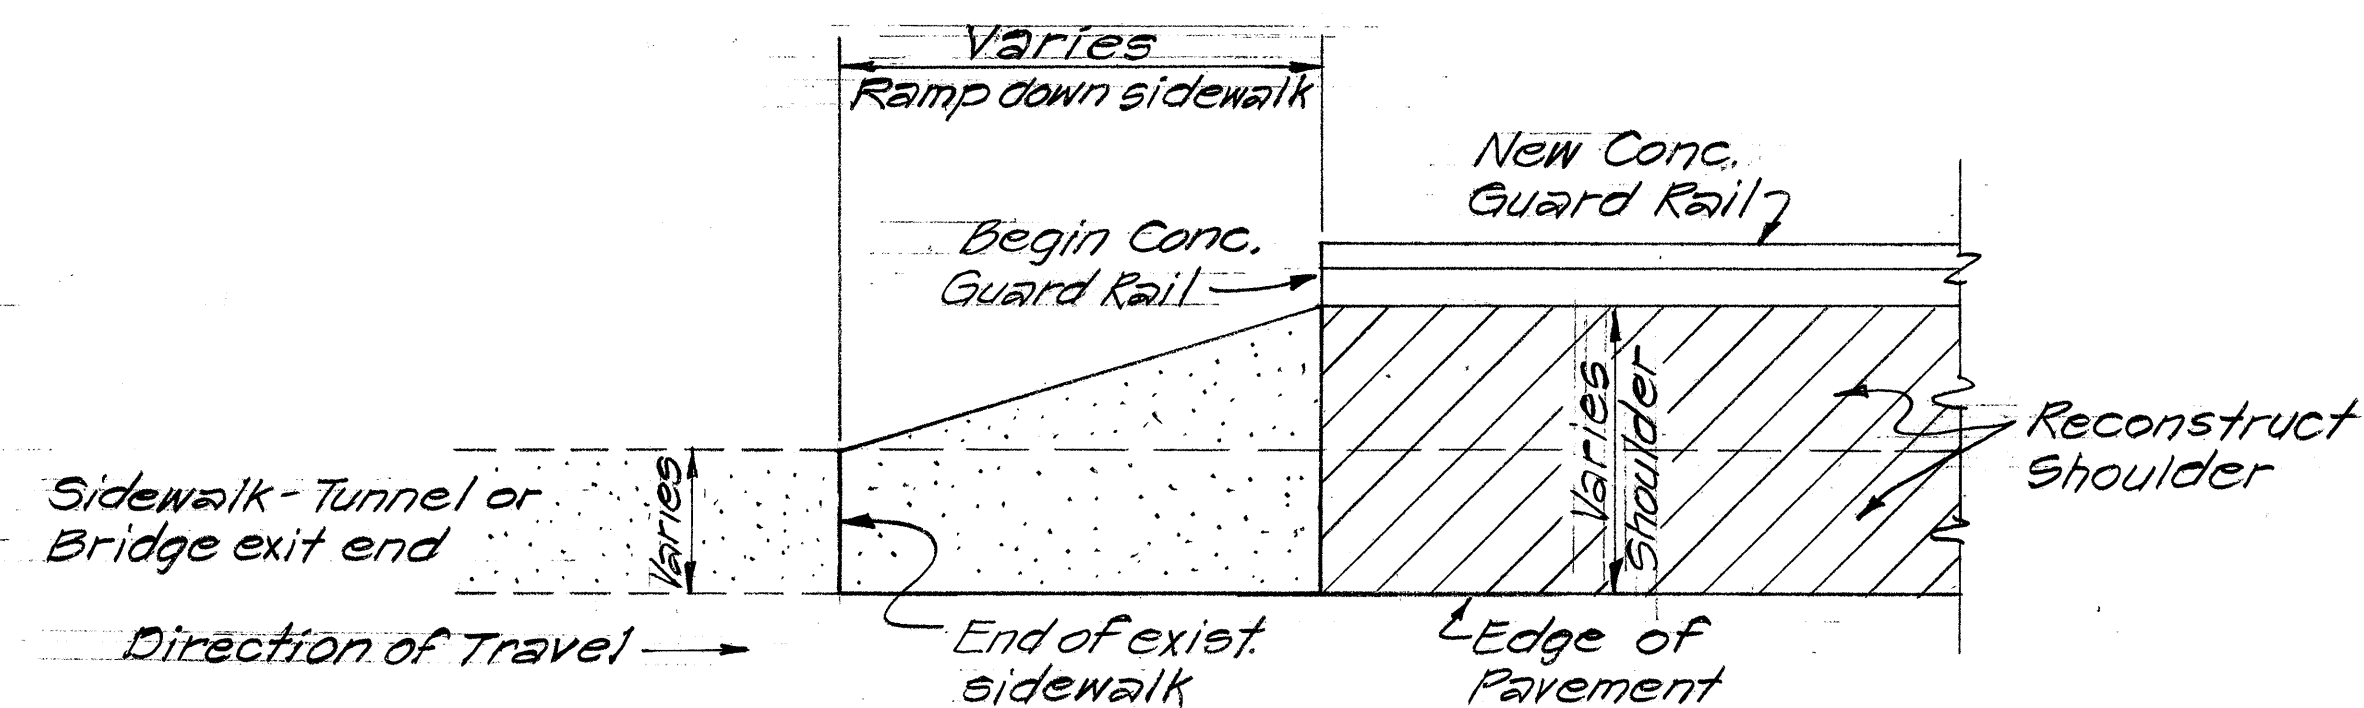

TYPICAL FOR RAMP DOWN SIDEWALK TRANSITION
Scale: 1/4"=1'-0"

STATE OF HAWAII
DEPARTMENT OF TRANSPORTATION
HIGHWAYS DIVISION







SIDEWALK DETAILS & TYPICAL
SECTION FOR TYPE 4G GUARDRAIL

PALI HIGHWAY SAFETY IMPROVEMENTS
West of Tunnel to Kamehameha Highway
F.A. Project No. R05-061-1(21)

Scale: As Shown Date: June, 1977

SHEET No. 1 OF 4 SHEETS

FED. ROAD DIST. NO.	STATE	FED. AID PROJ. NO.	FISCAL YEAR	SHEET NO.	TOTAL SHEETS
HAWAII	HAWAII	ROS-061-(21)	1978	16	24

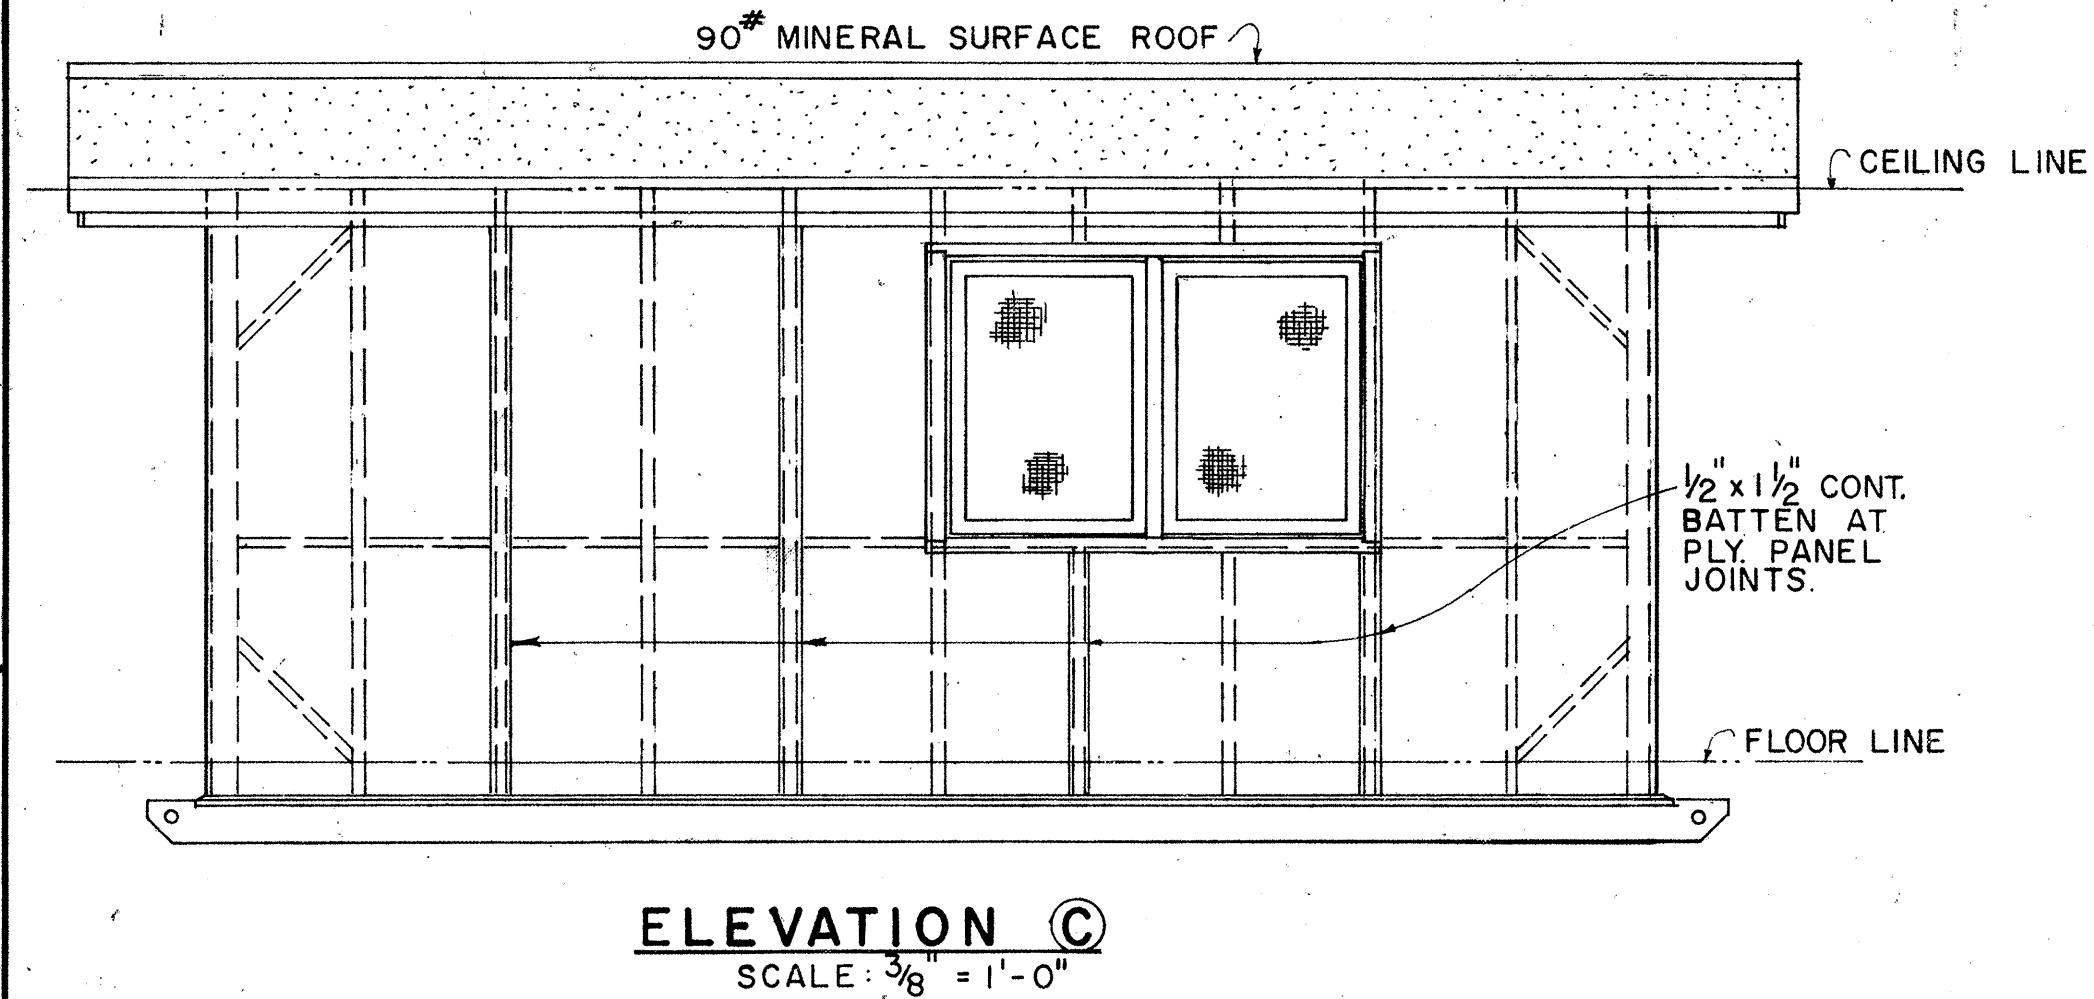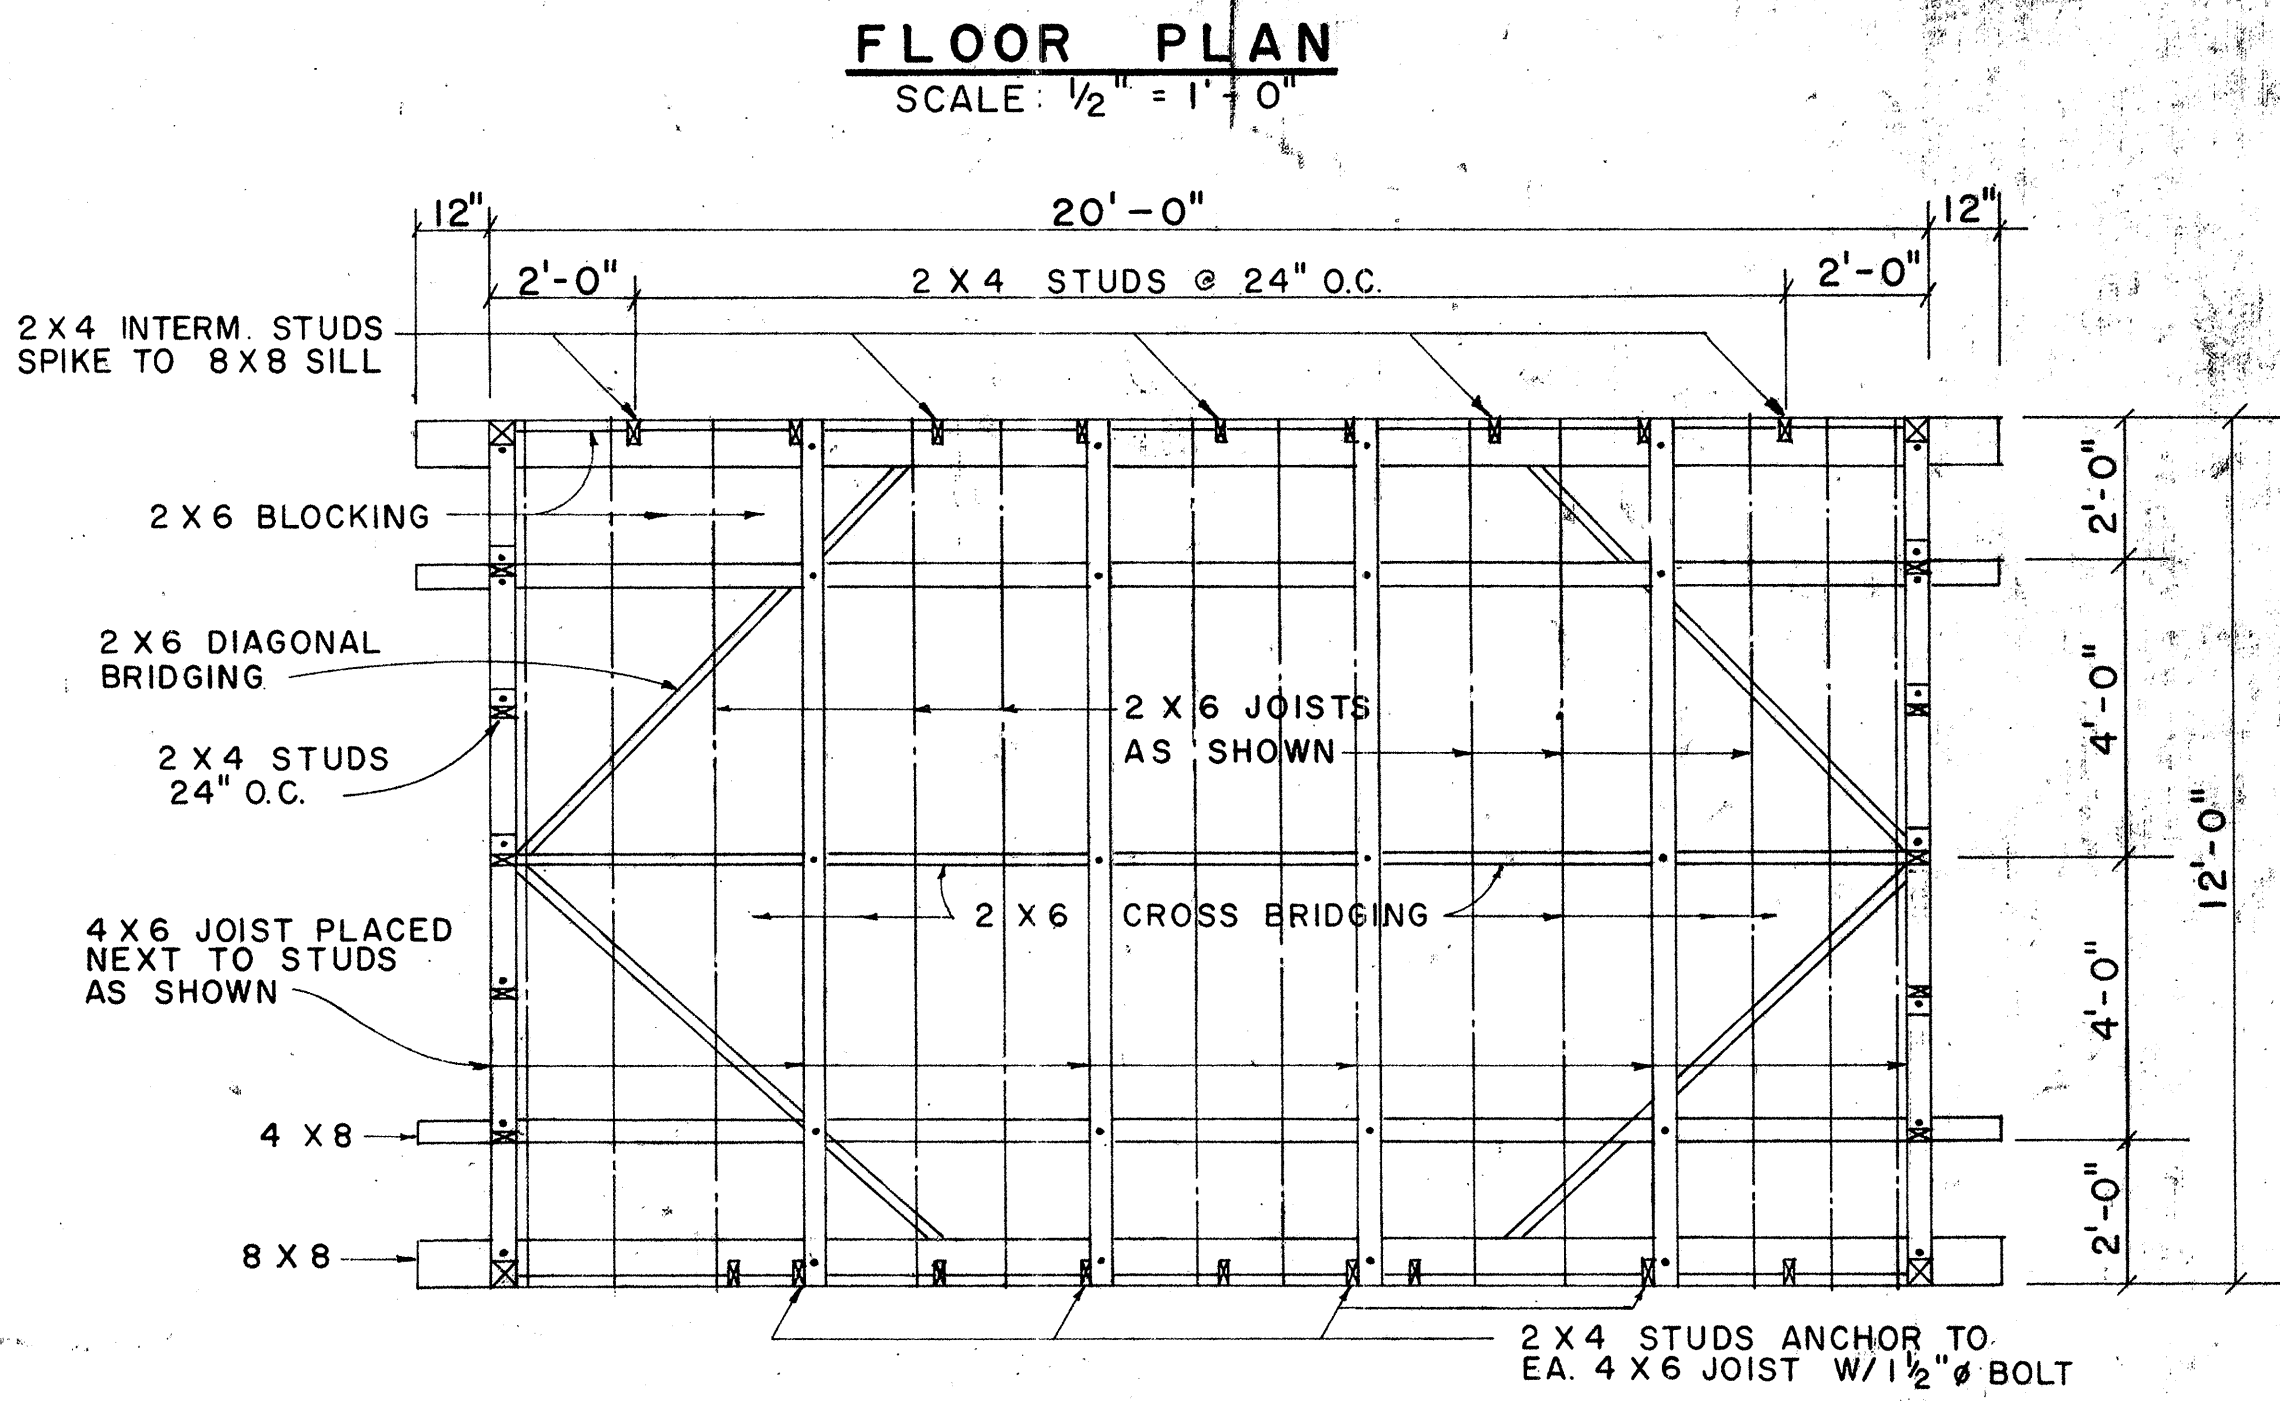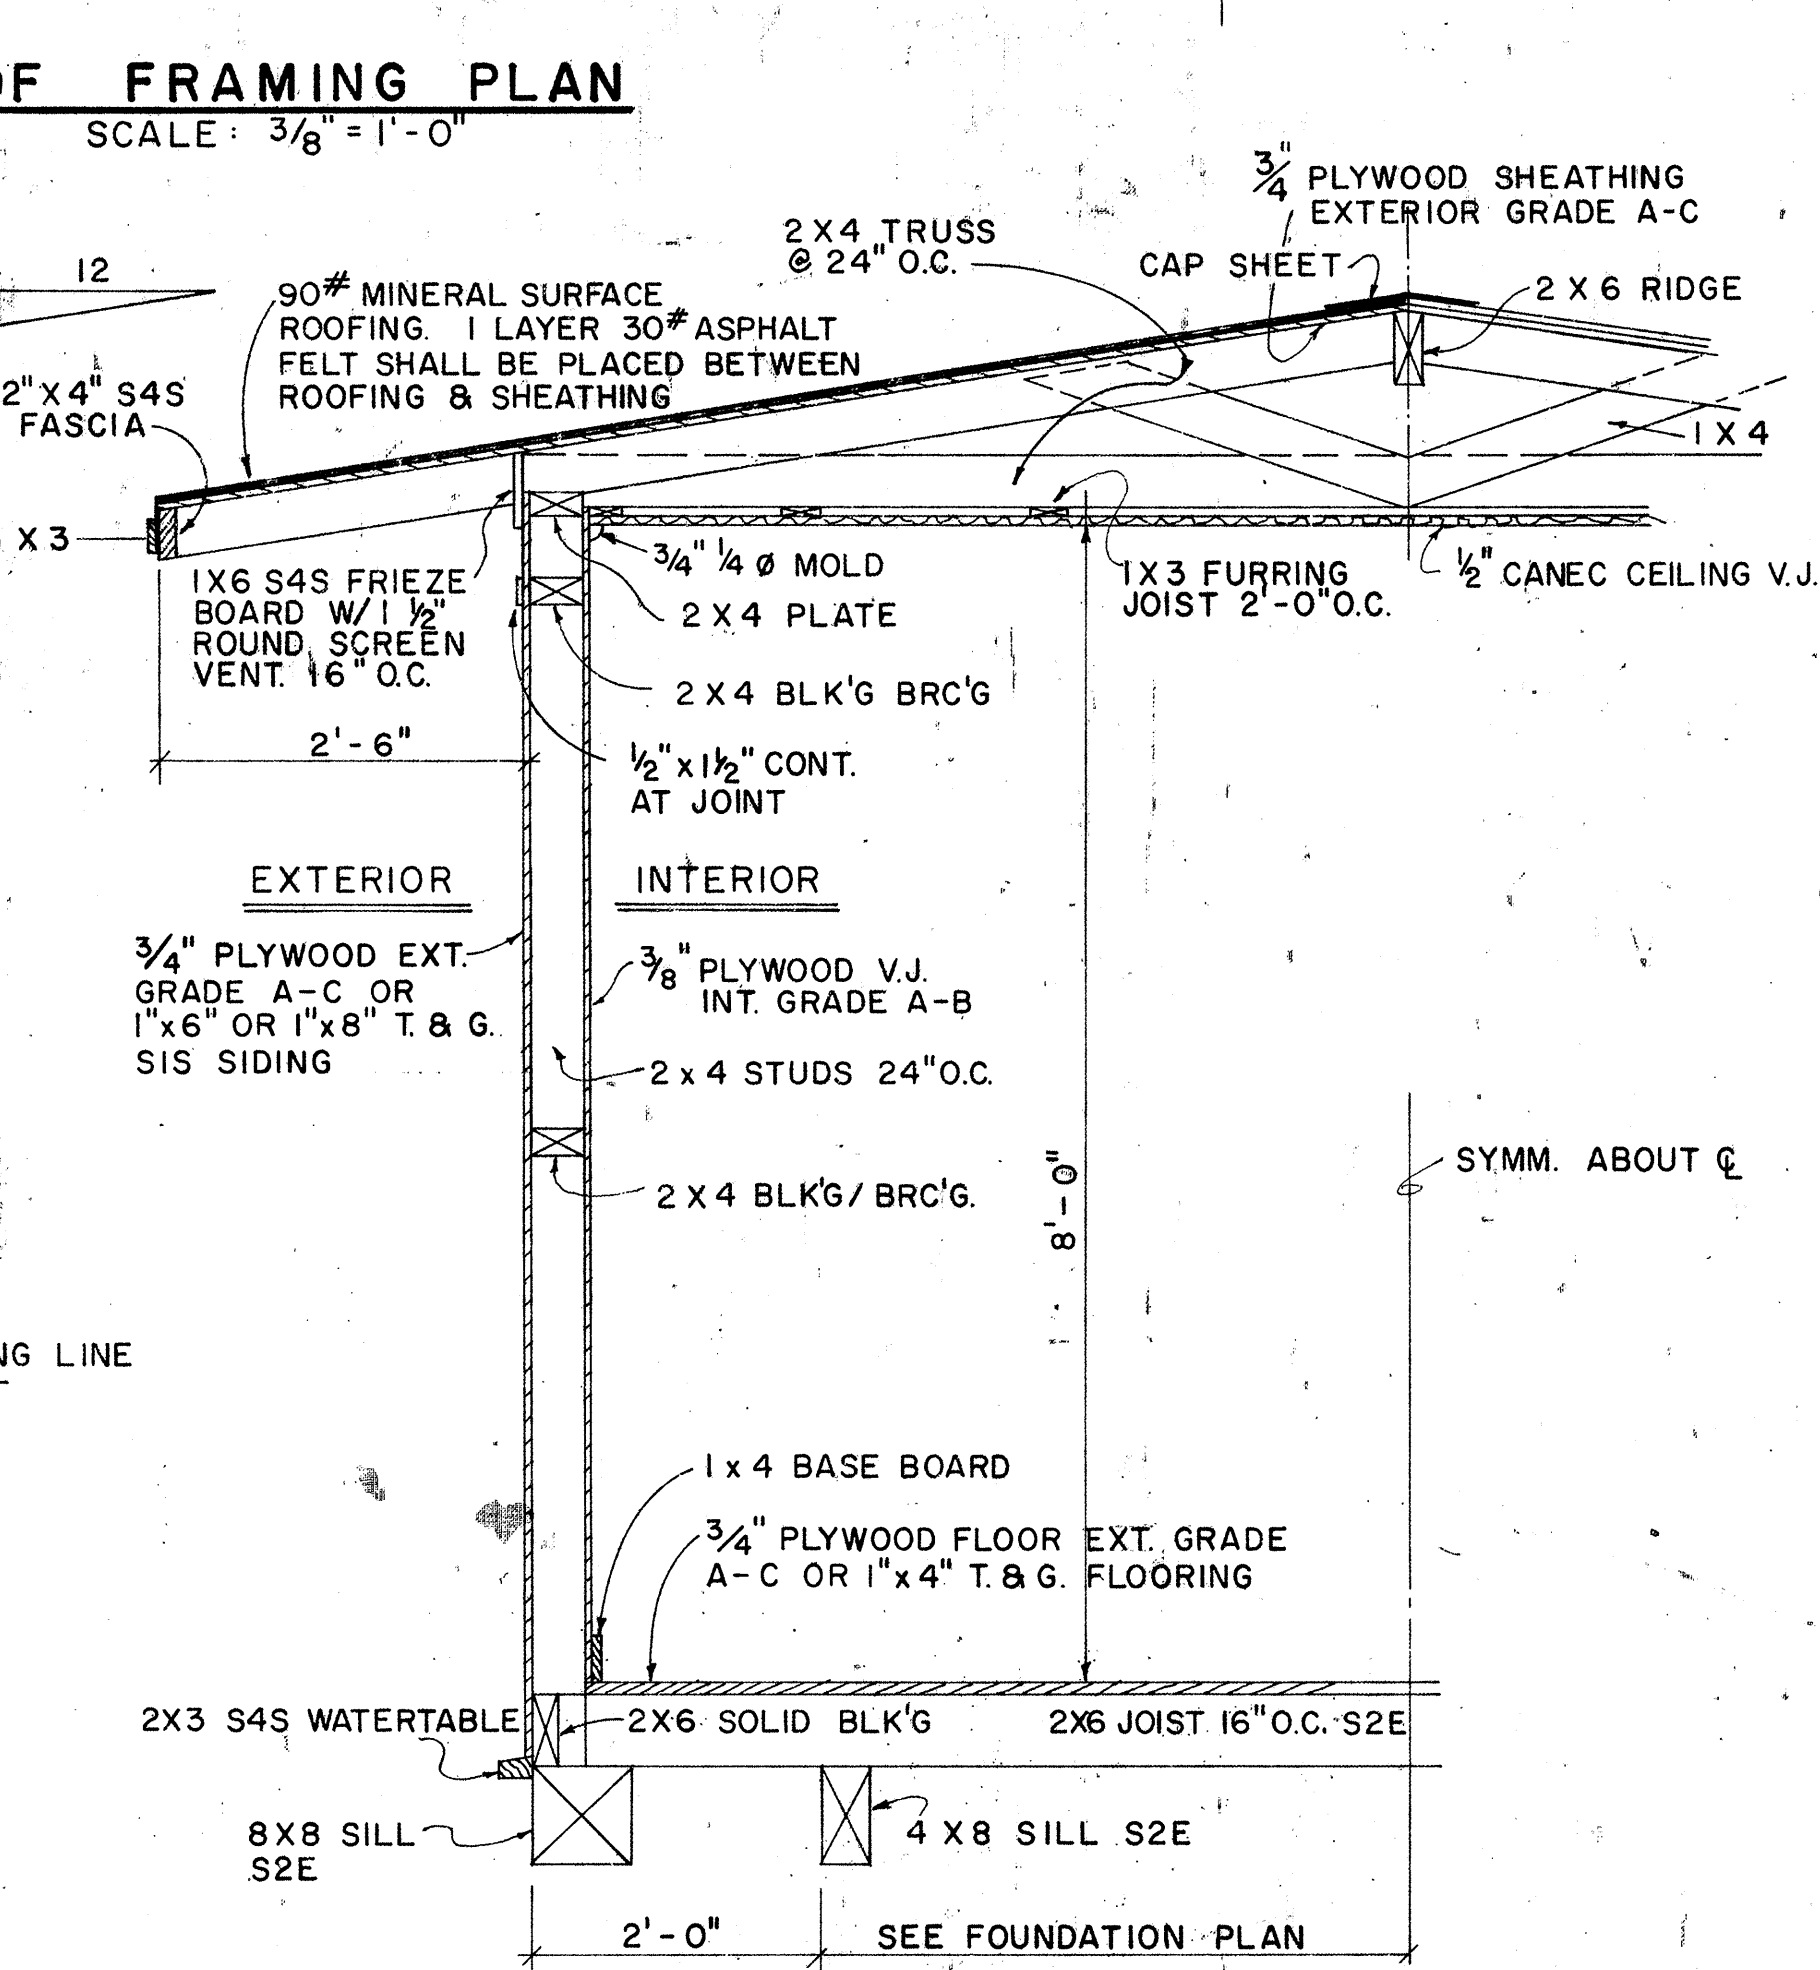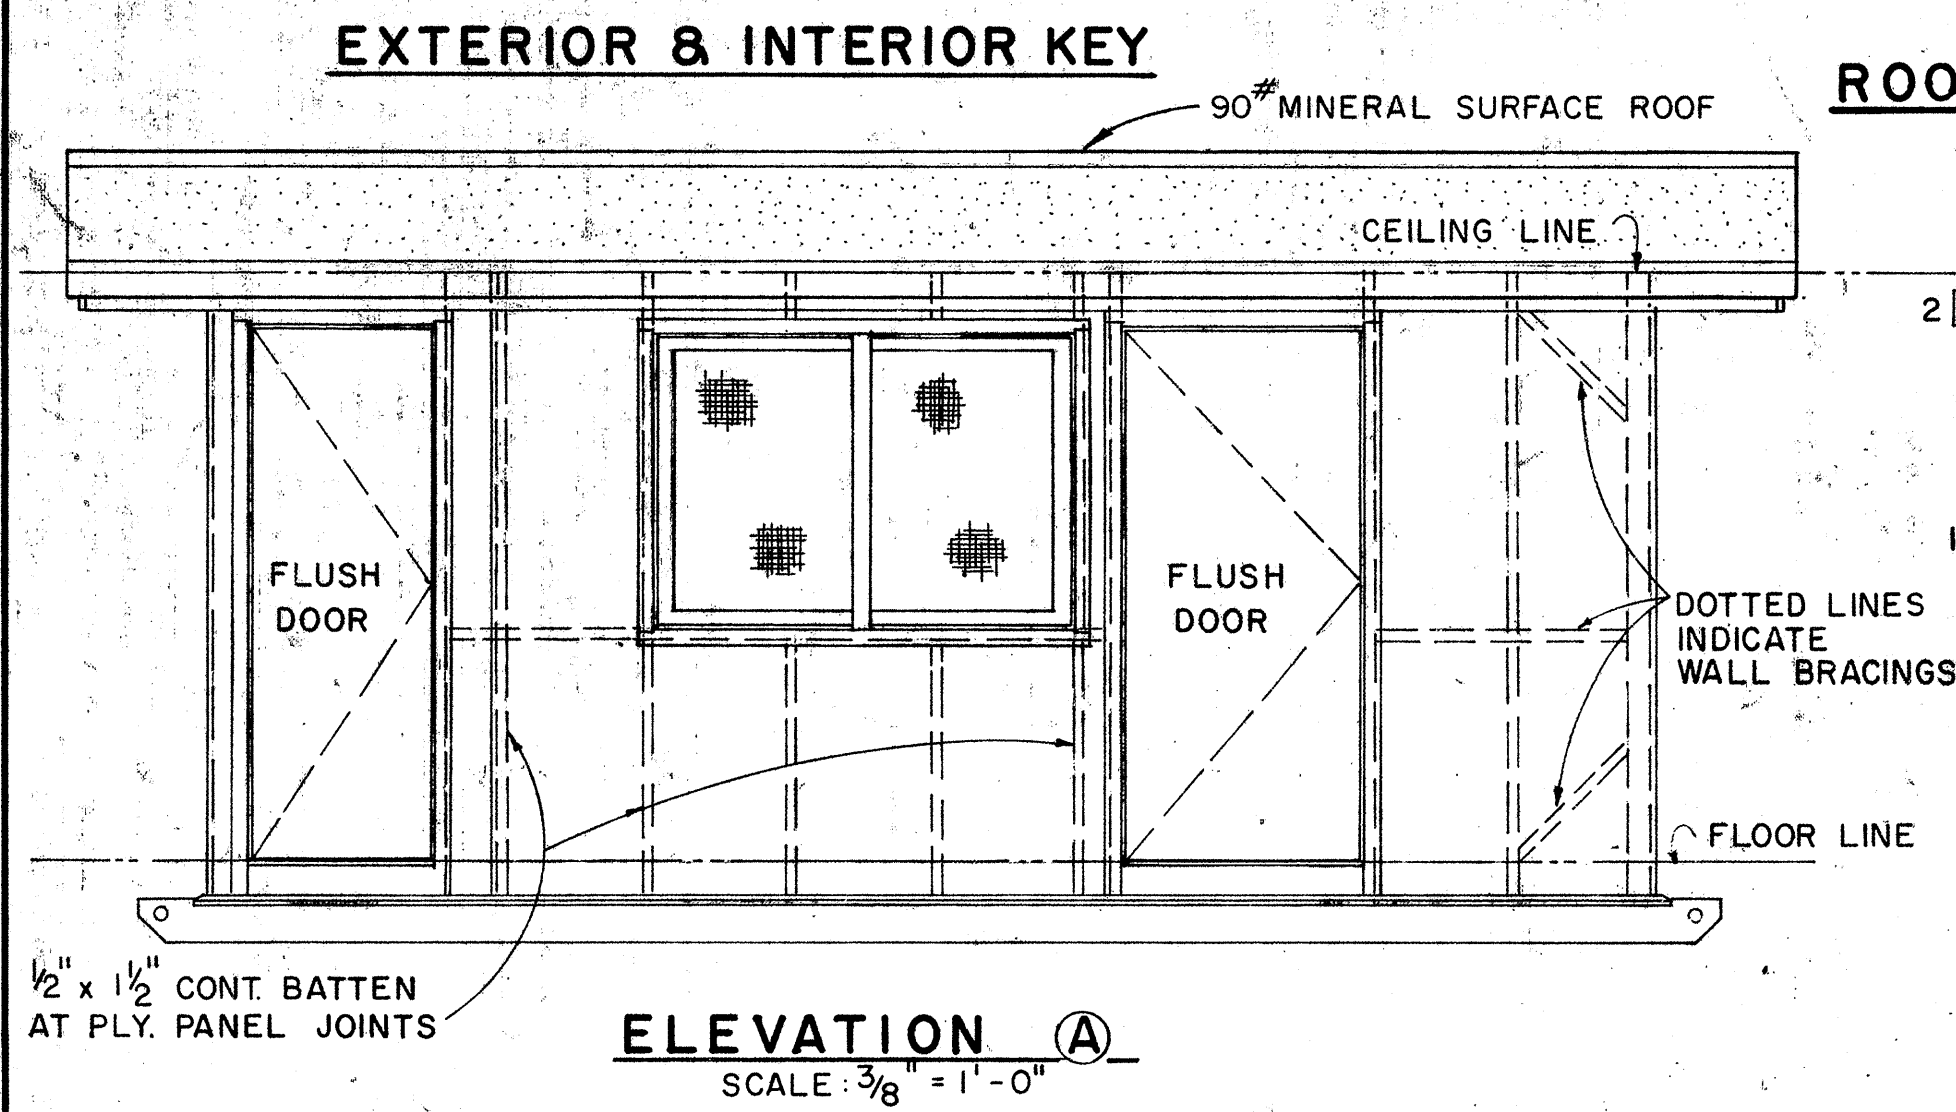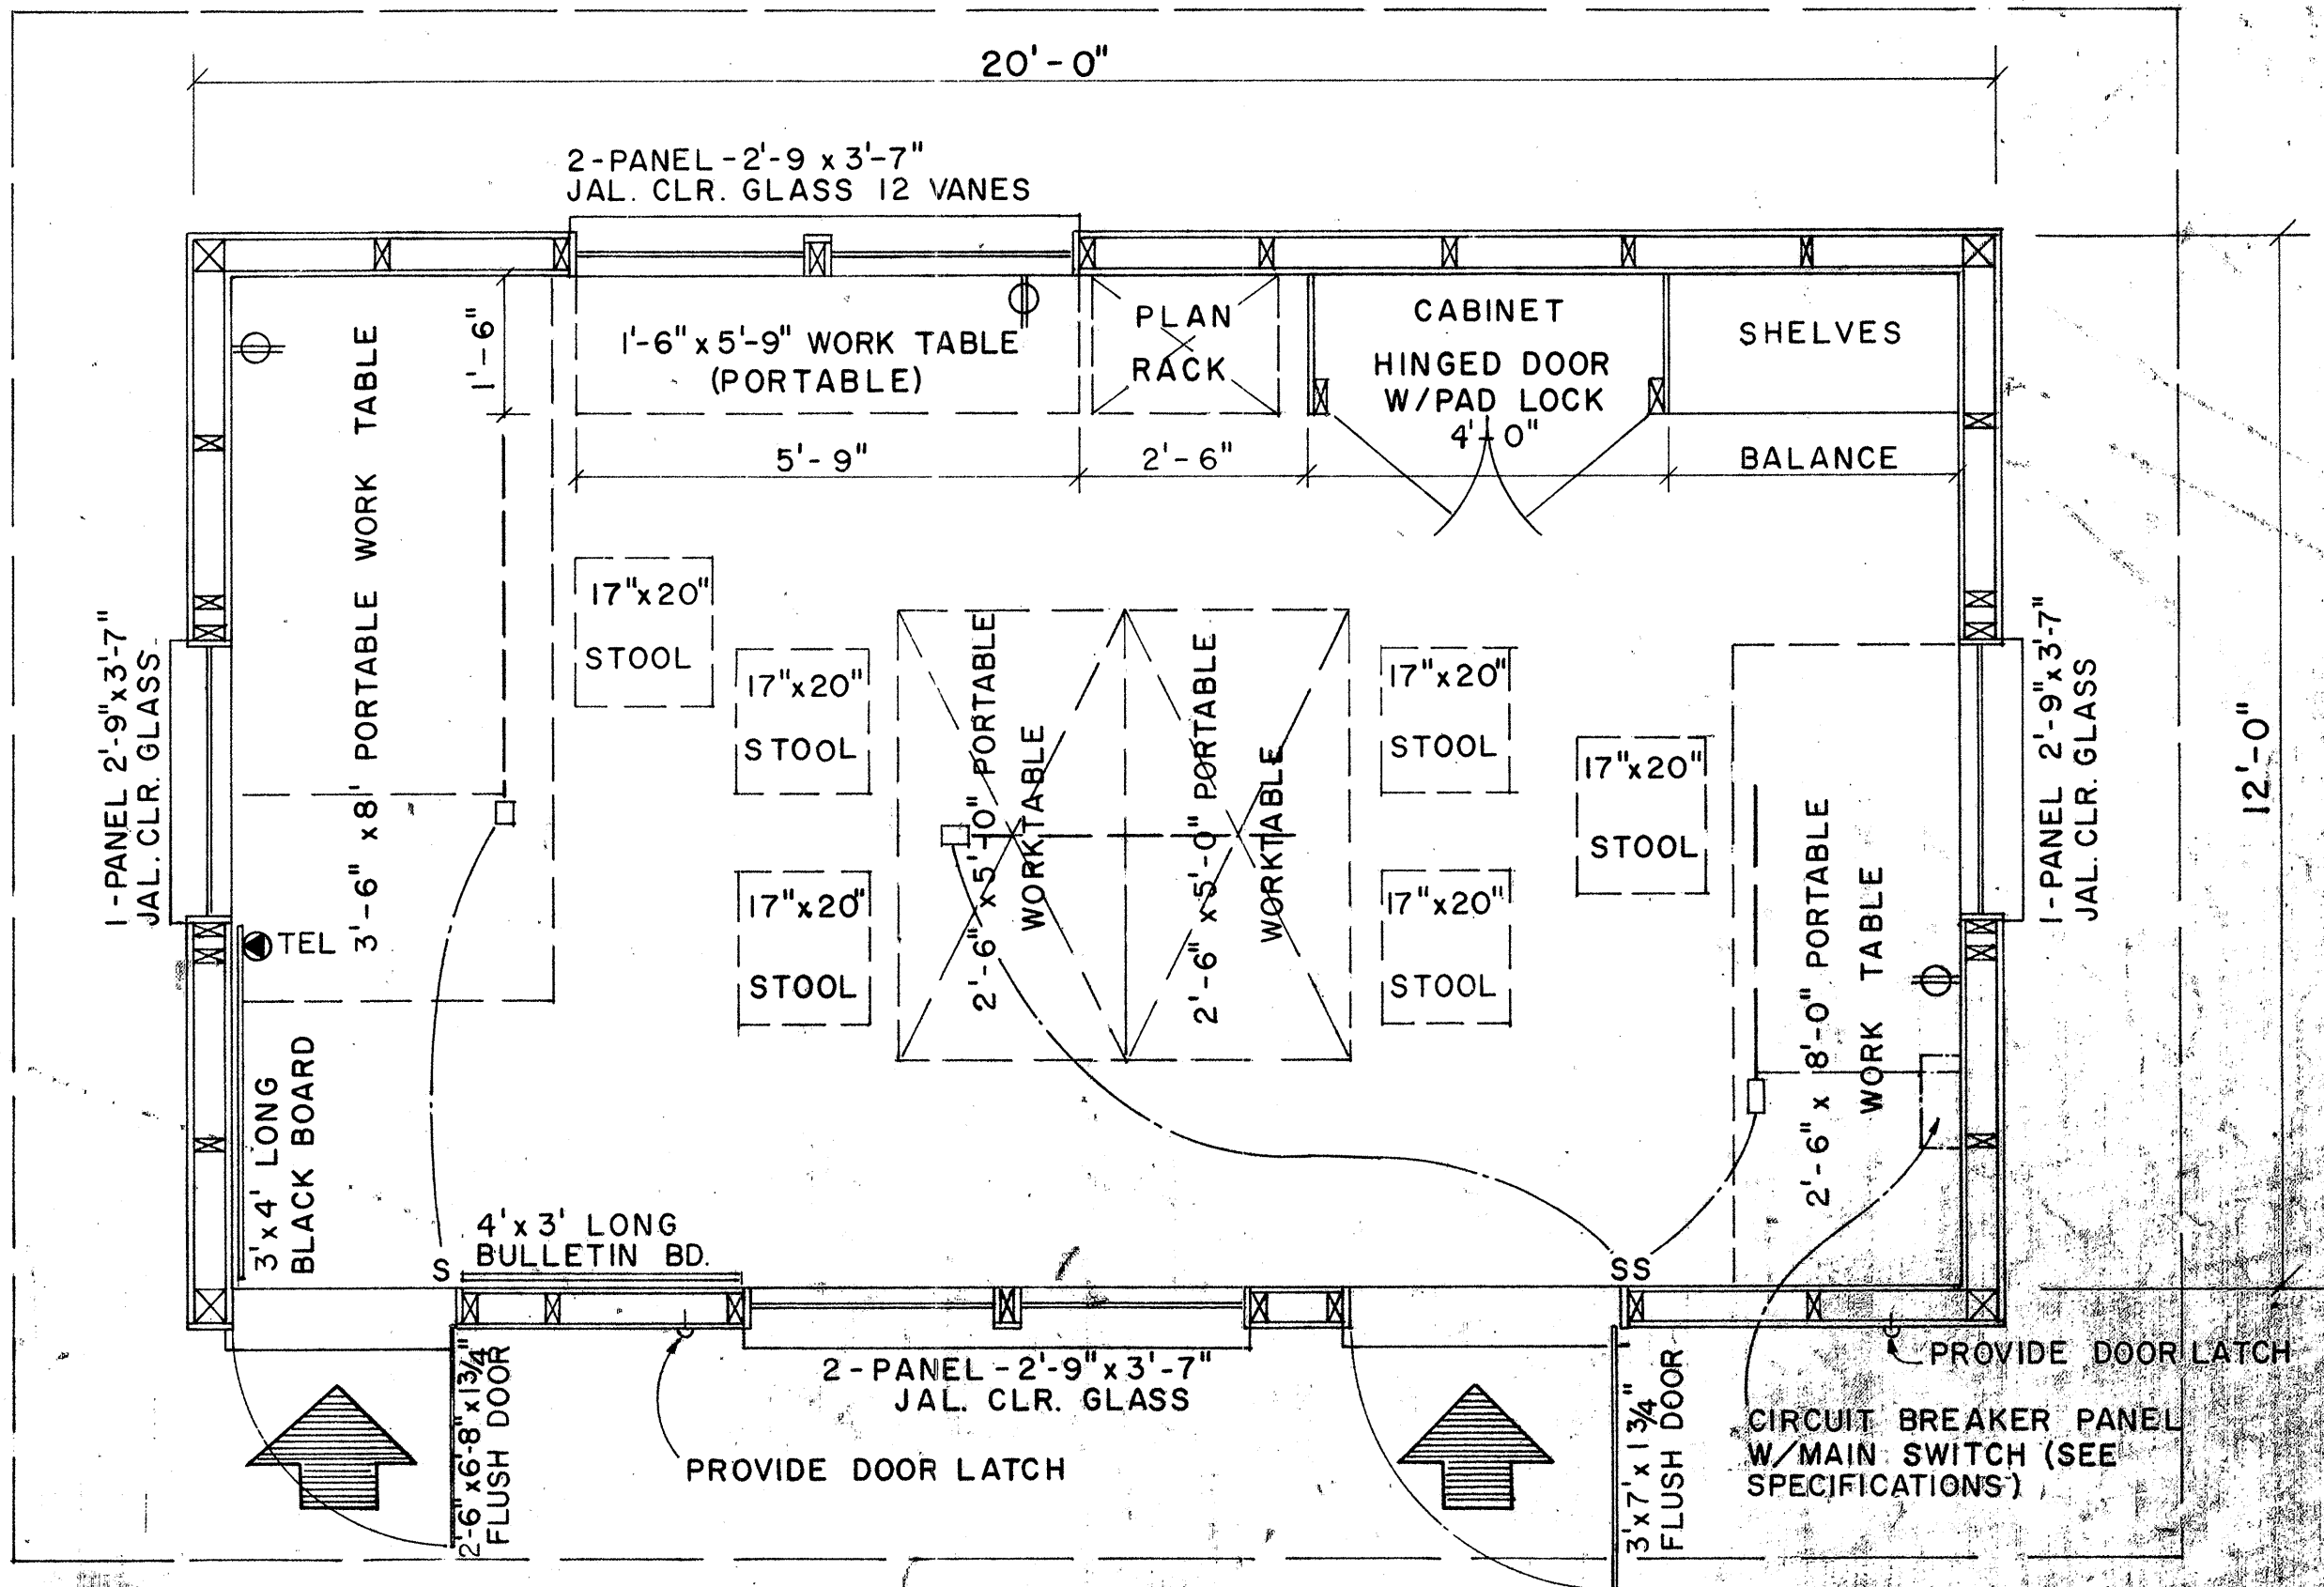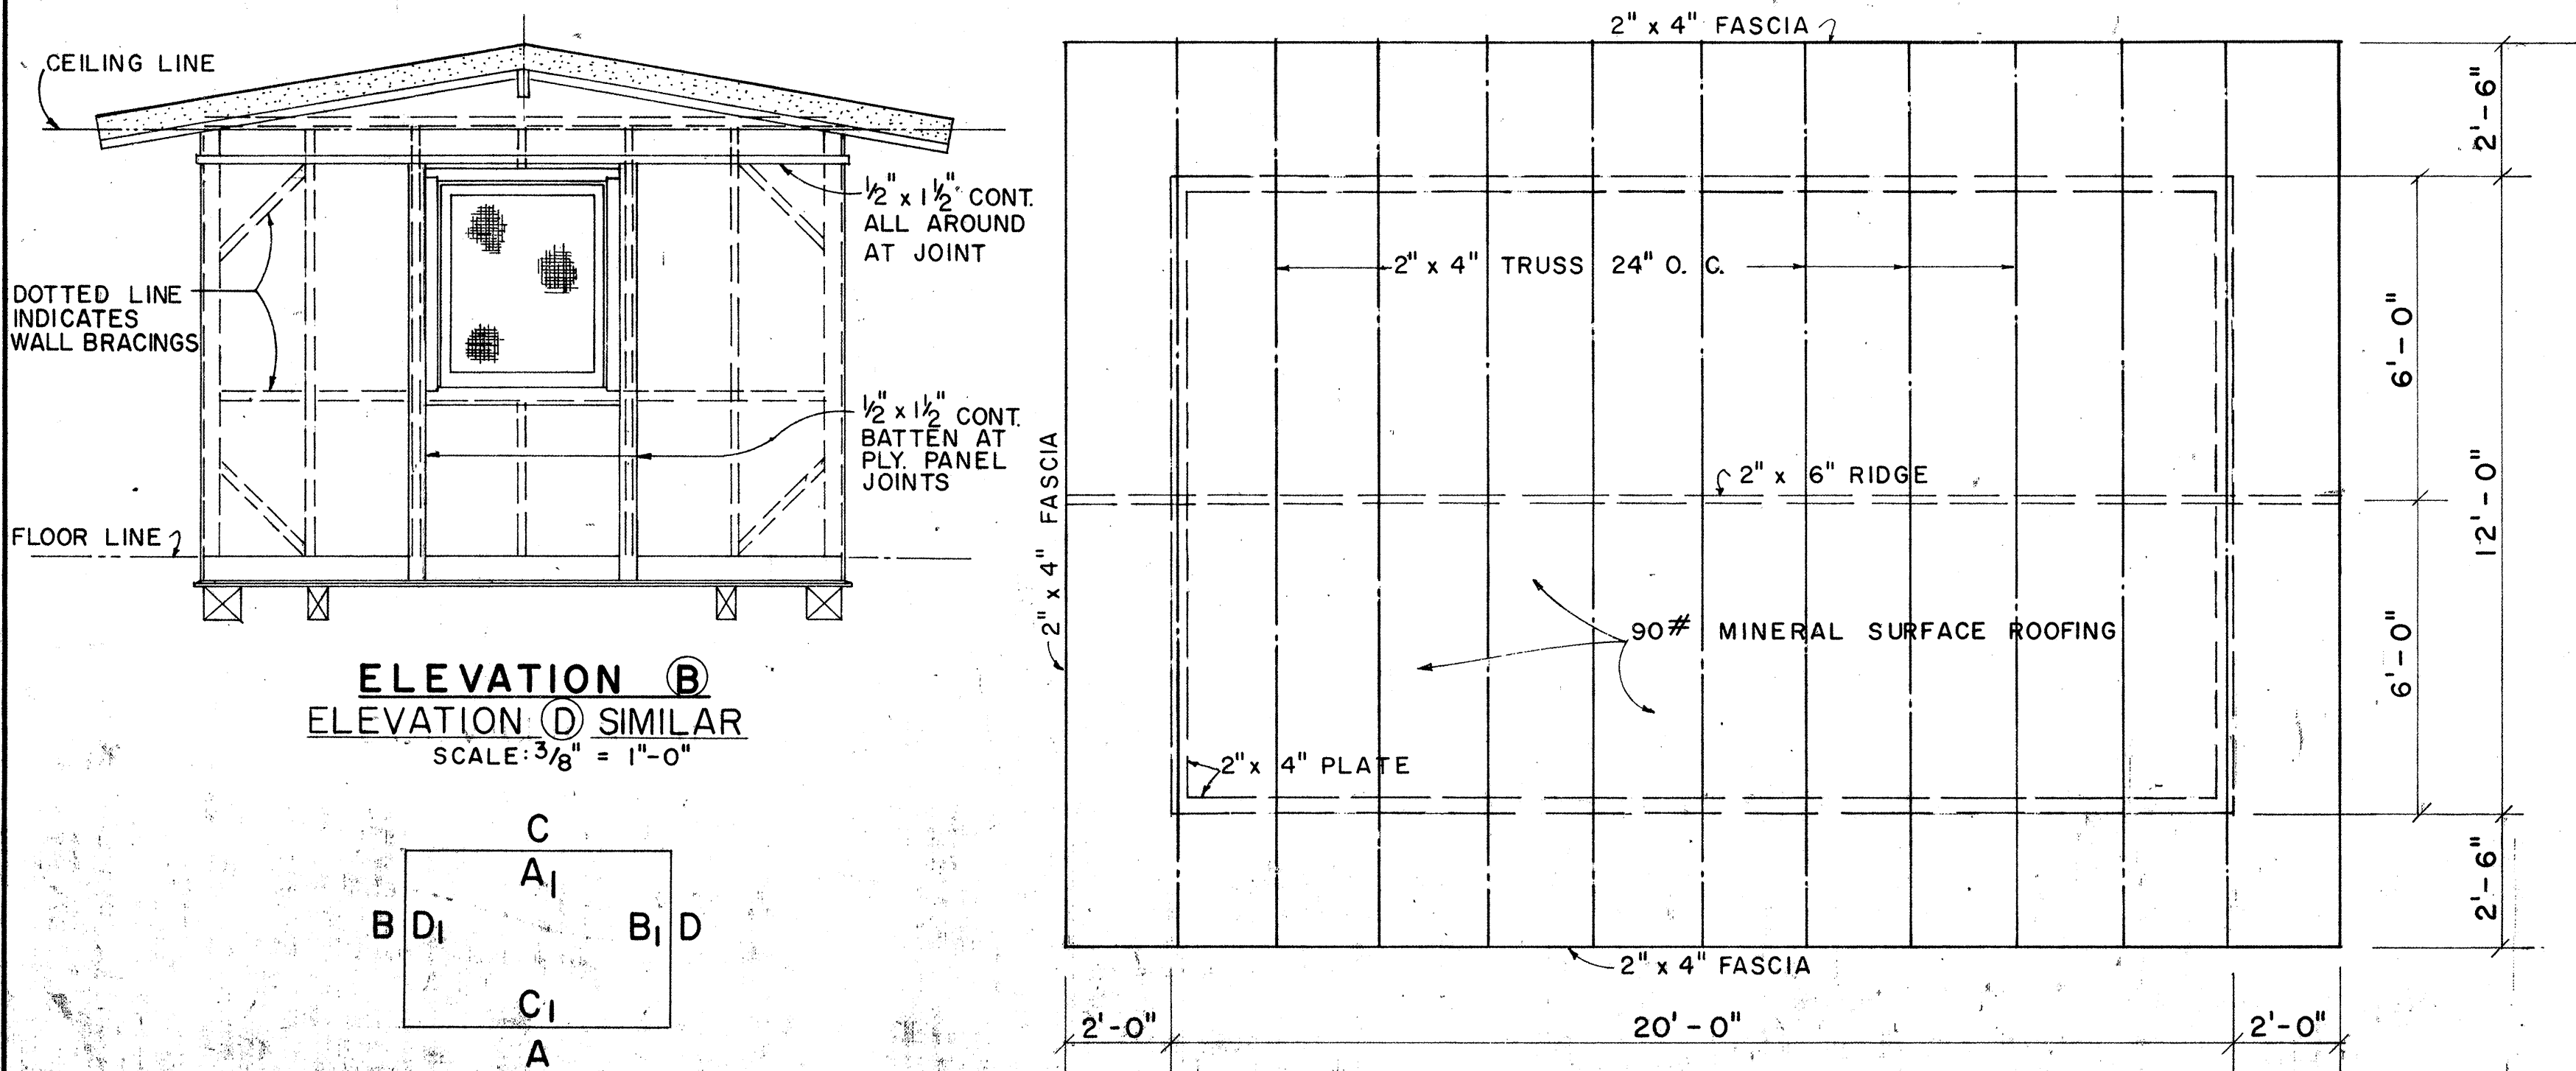

APPROVAL RECOMMENDED:
HIGHWAY DESIGN ENGINEER
12-4-69
DATE

APPROVED:
ASSISTANT CHIEF, ENGINEERING
12-10-69
DATE

NO.	REVISION	APPROVED BY	DATE

This Page Deleted By C.C.O. #1

STATE OF HAWAII
DEPARTMENT OF TRANSPORTATION
LAND TRANSPORTATION FACILITIES DIVISION











FIELD OFFICE

Scale: As Noted

SHEET NO. 2 OF 4 SHEETS DD-6361

DATE	
SURVEY PLOTTED BY	
DESIGNED BY	
QUANTITIES BY	
CHECKED BY	
ORIGINAL PLAN	
NOTE BOOK	
No.	

FED. ROAD DIST. NO.	STATE	FED. AID PROJ. NO.	FISCAL YEAR	SHEET NO.	TOTAL SHEETS
HAWAII	HAWAII	ROS-061-1(21)	1978	17	24

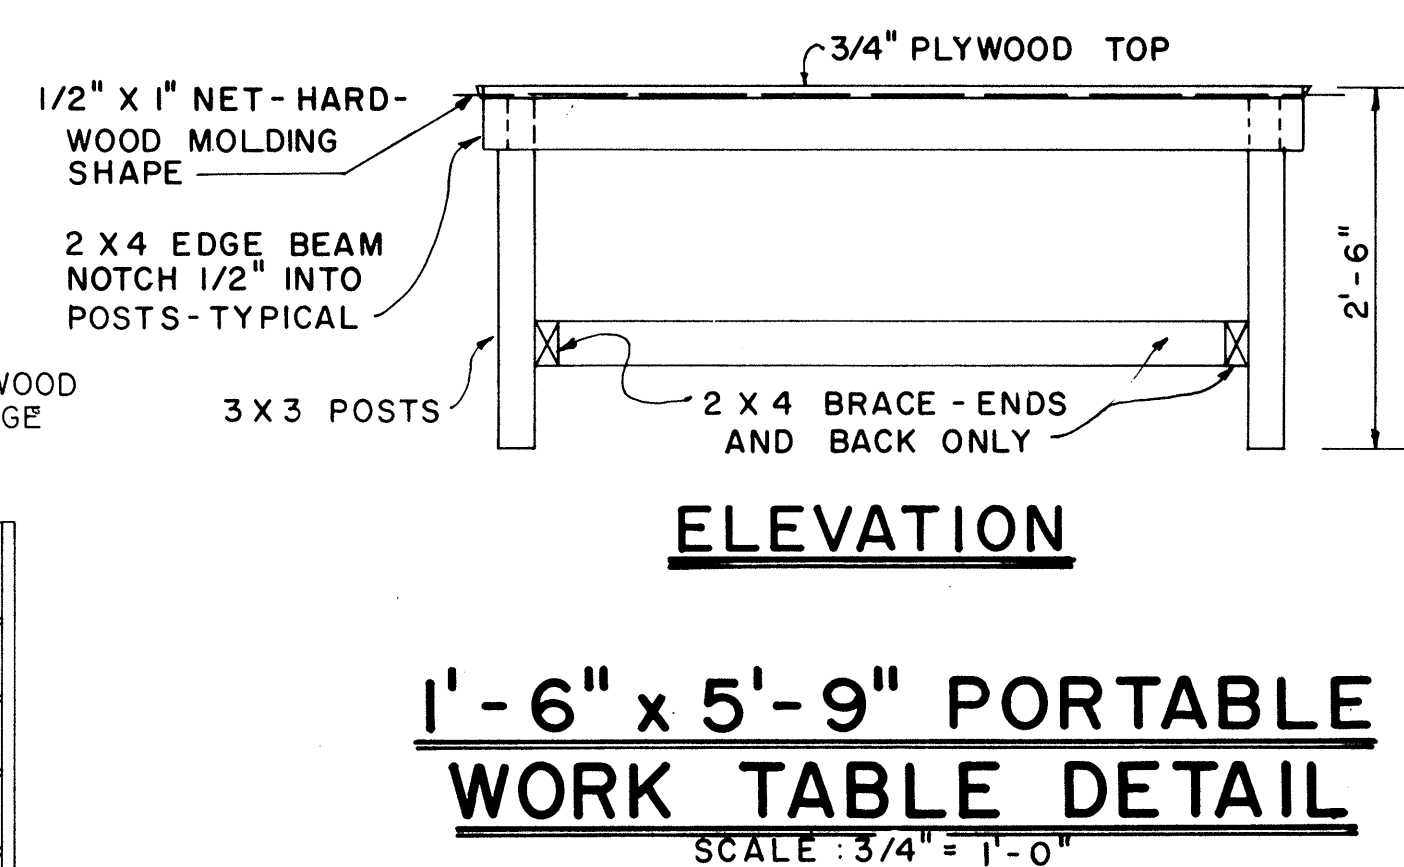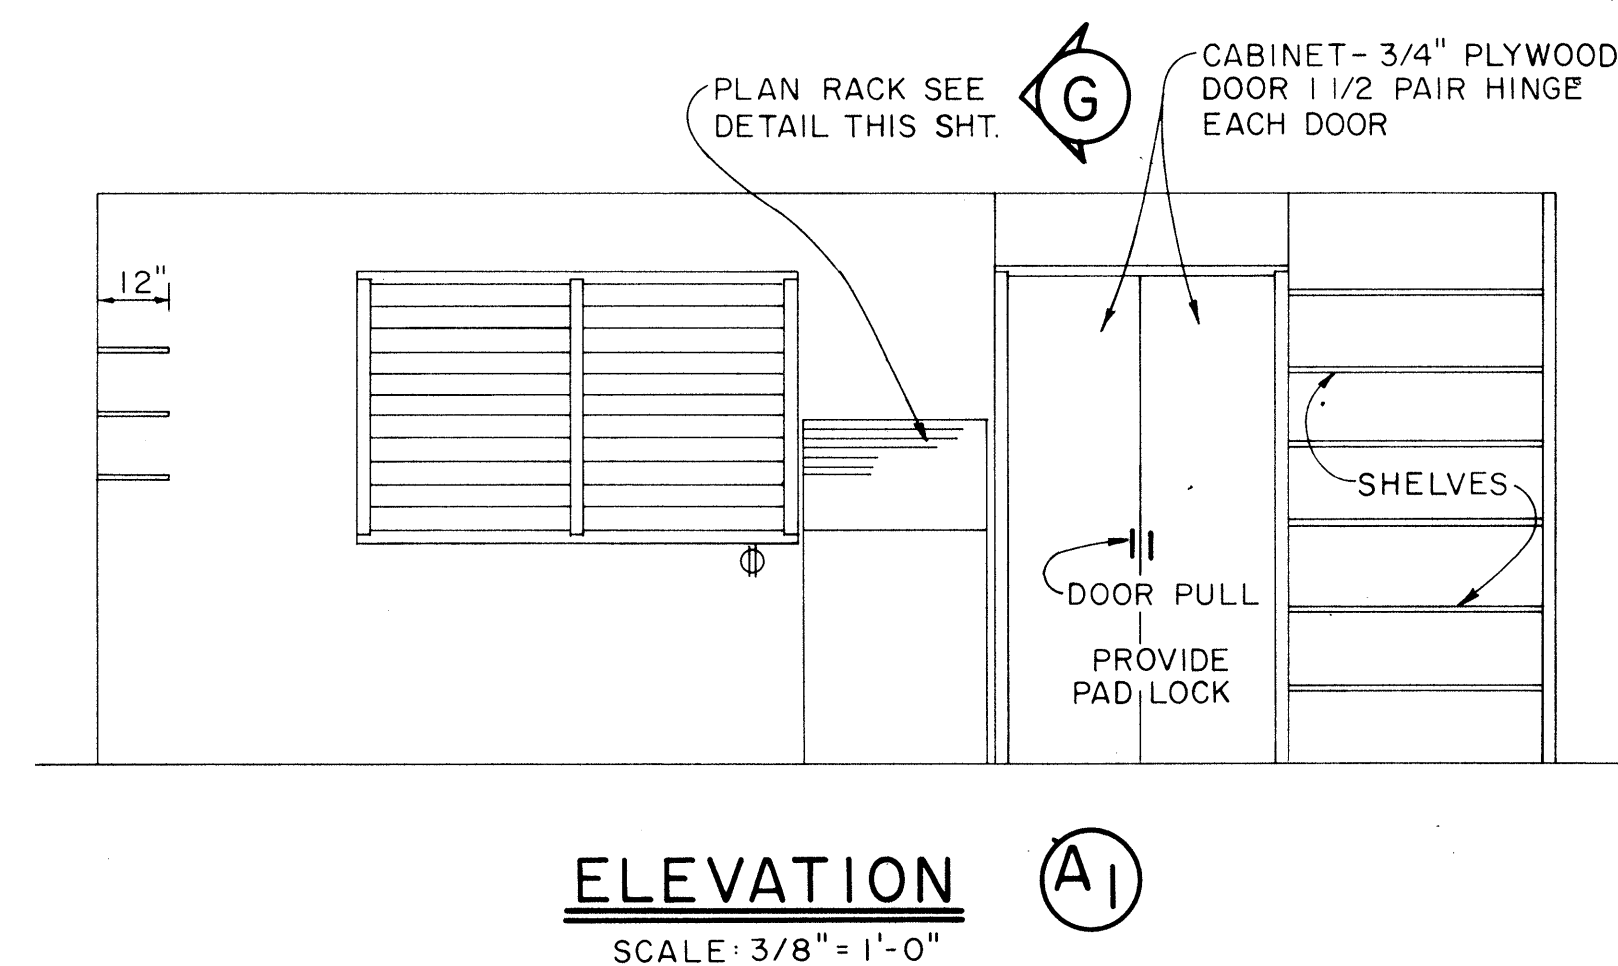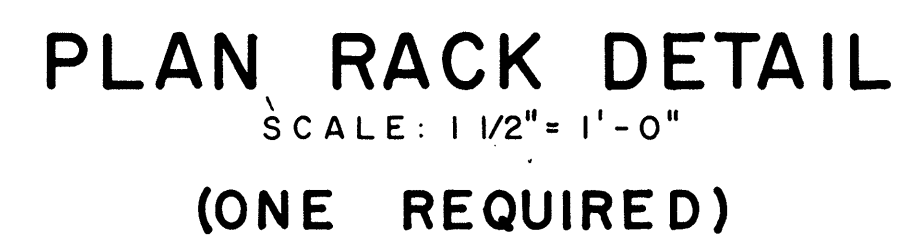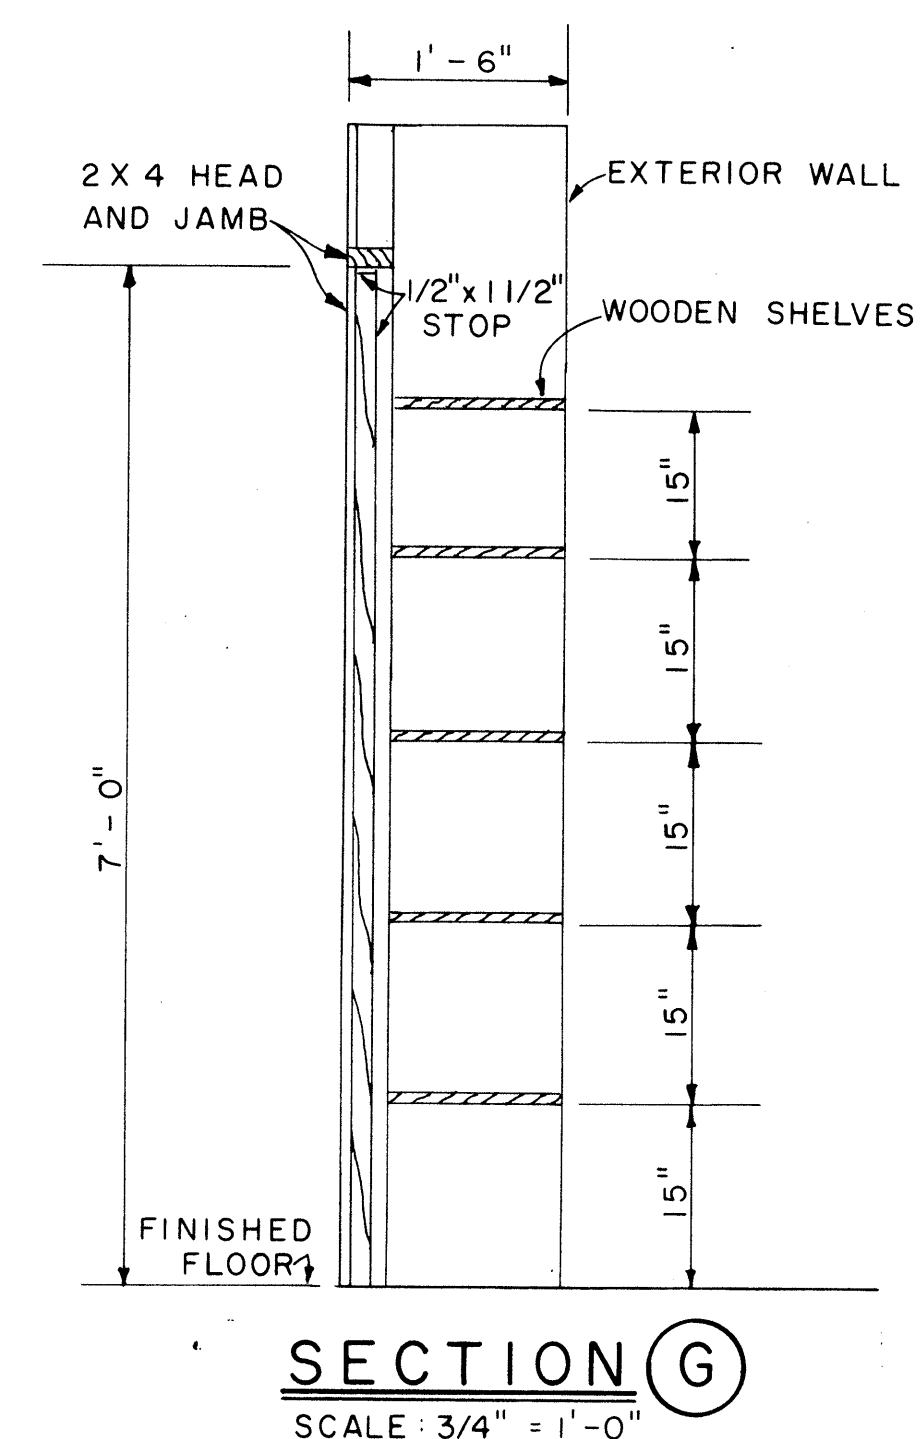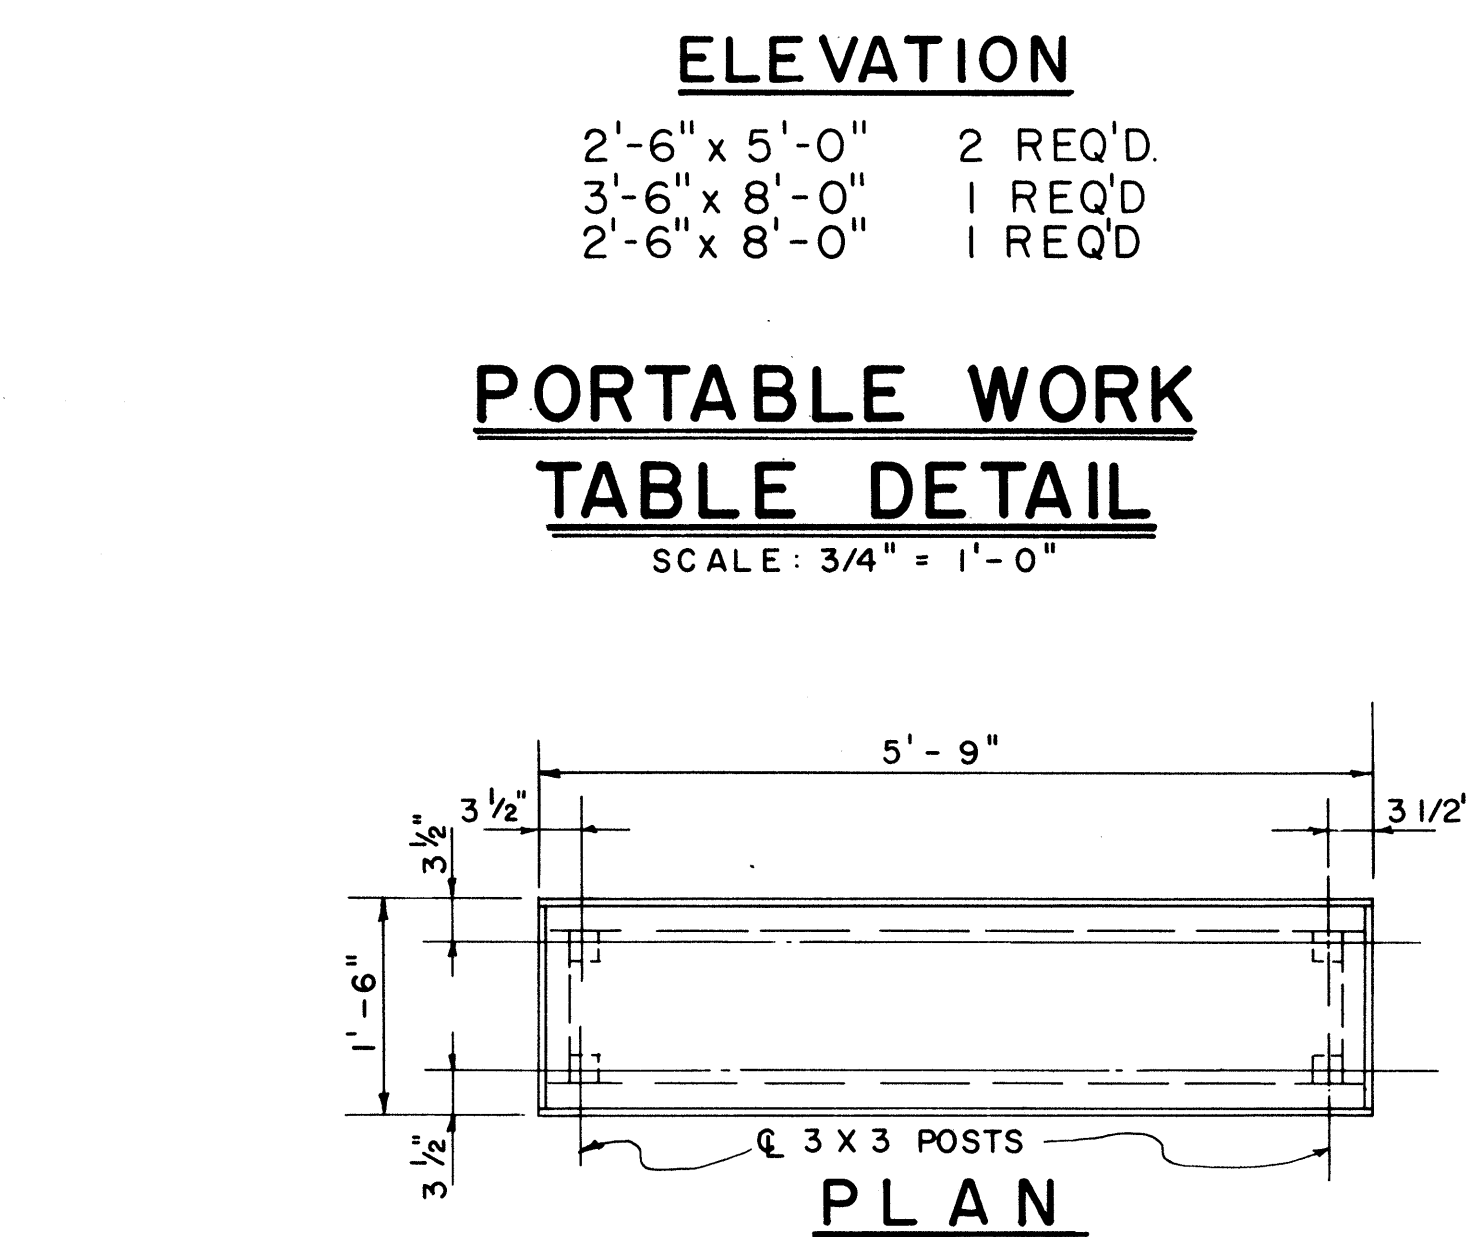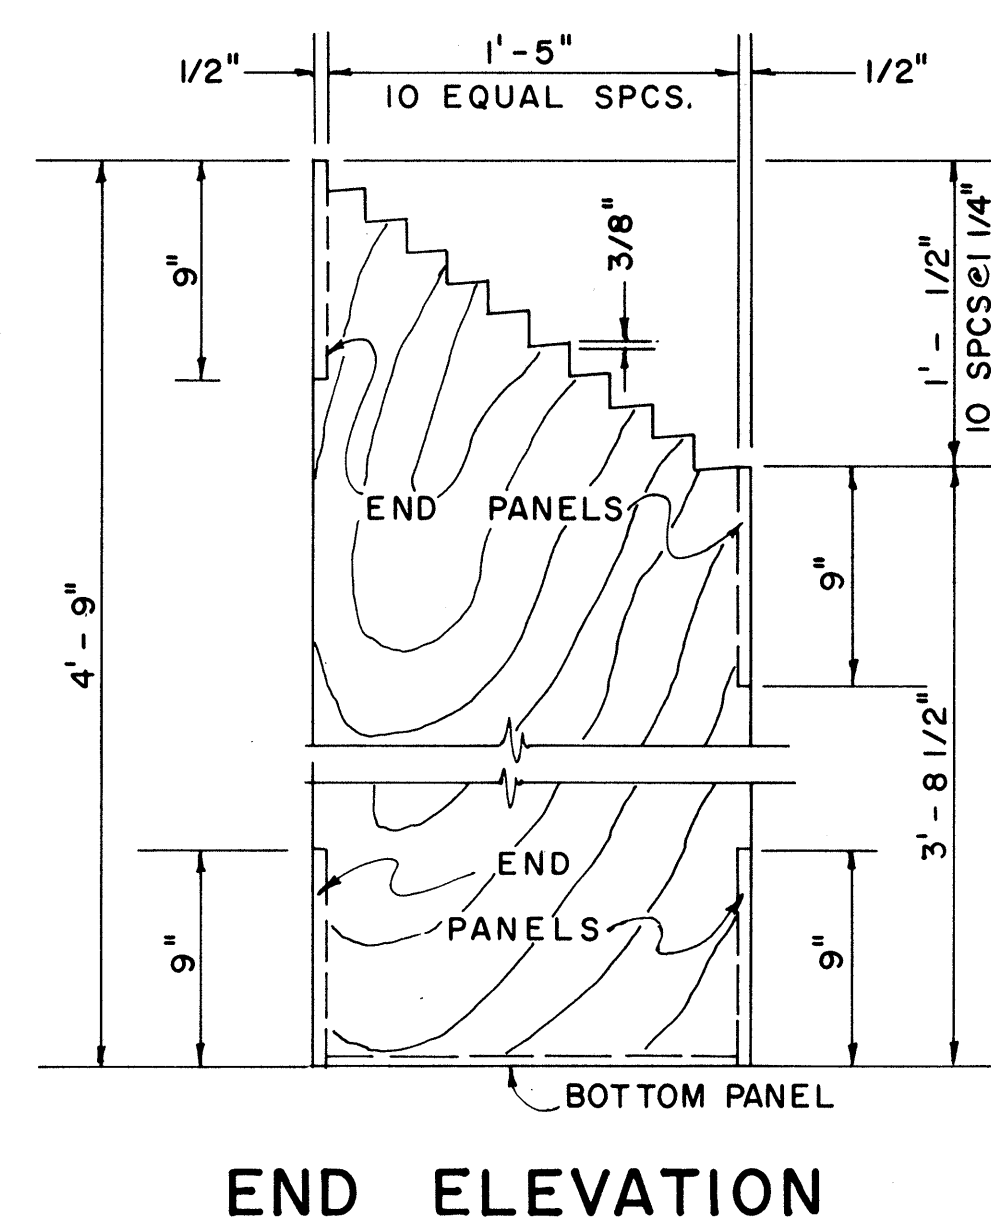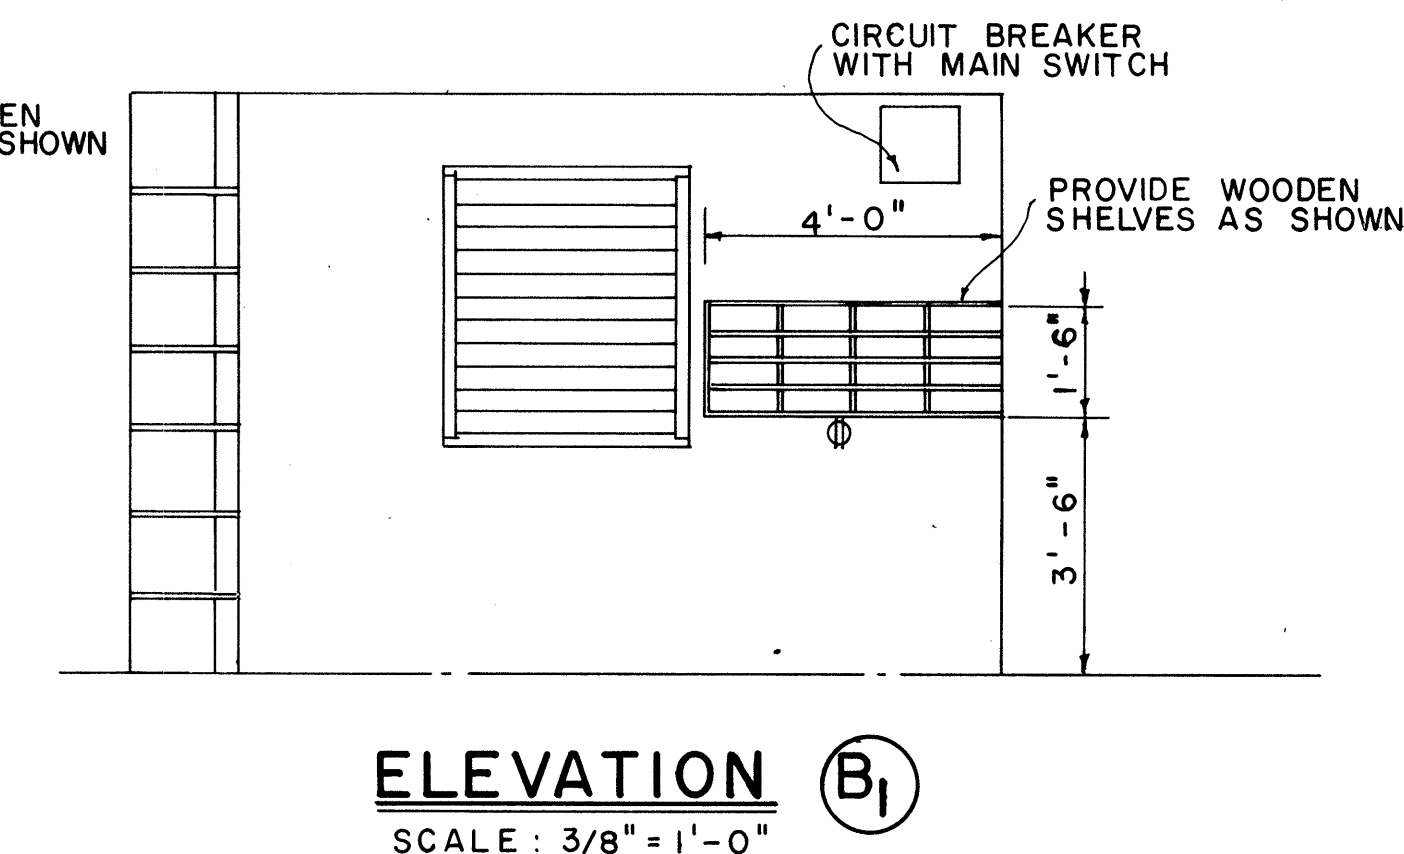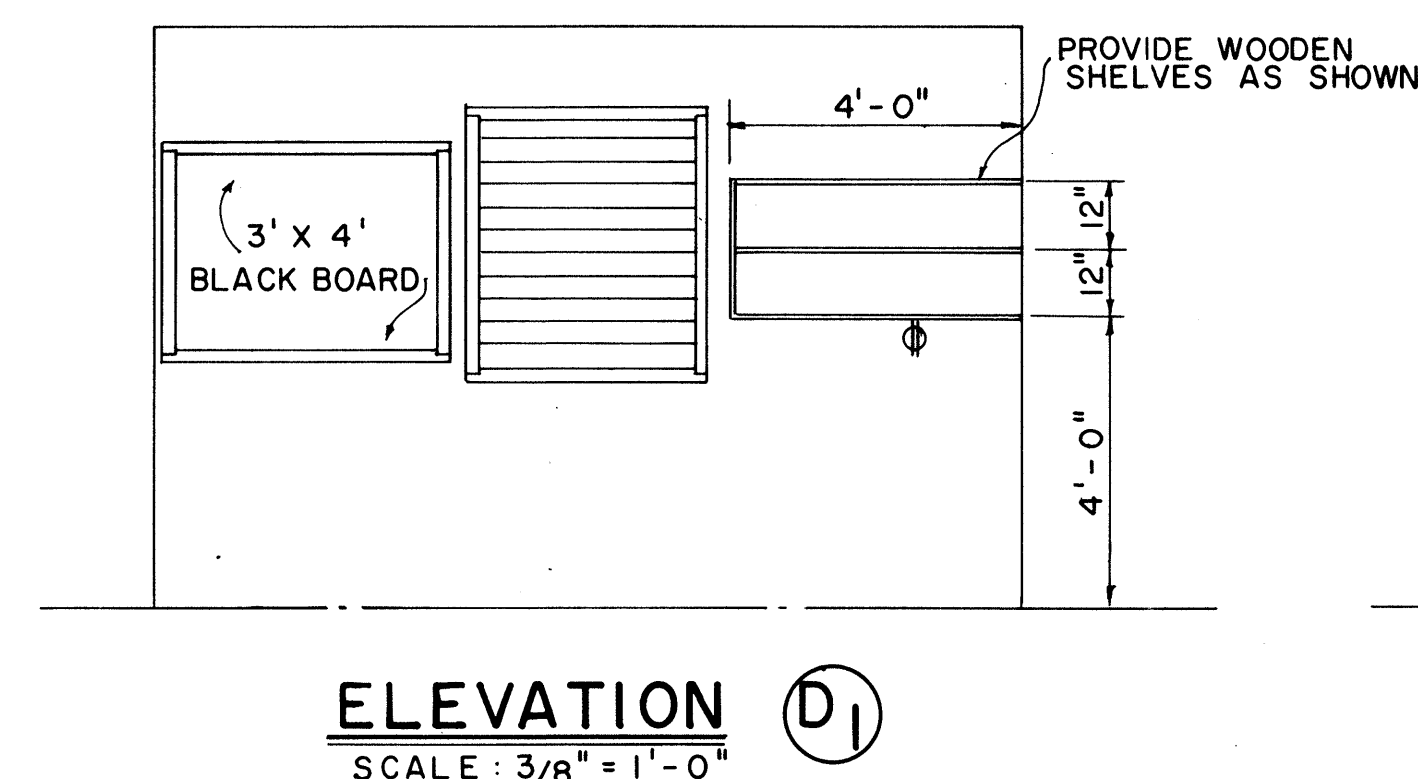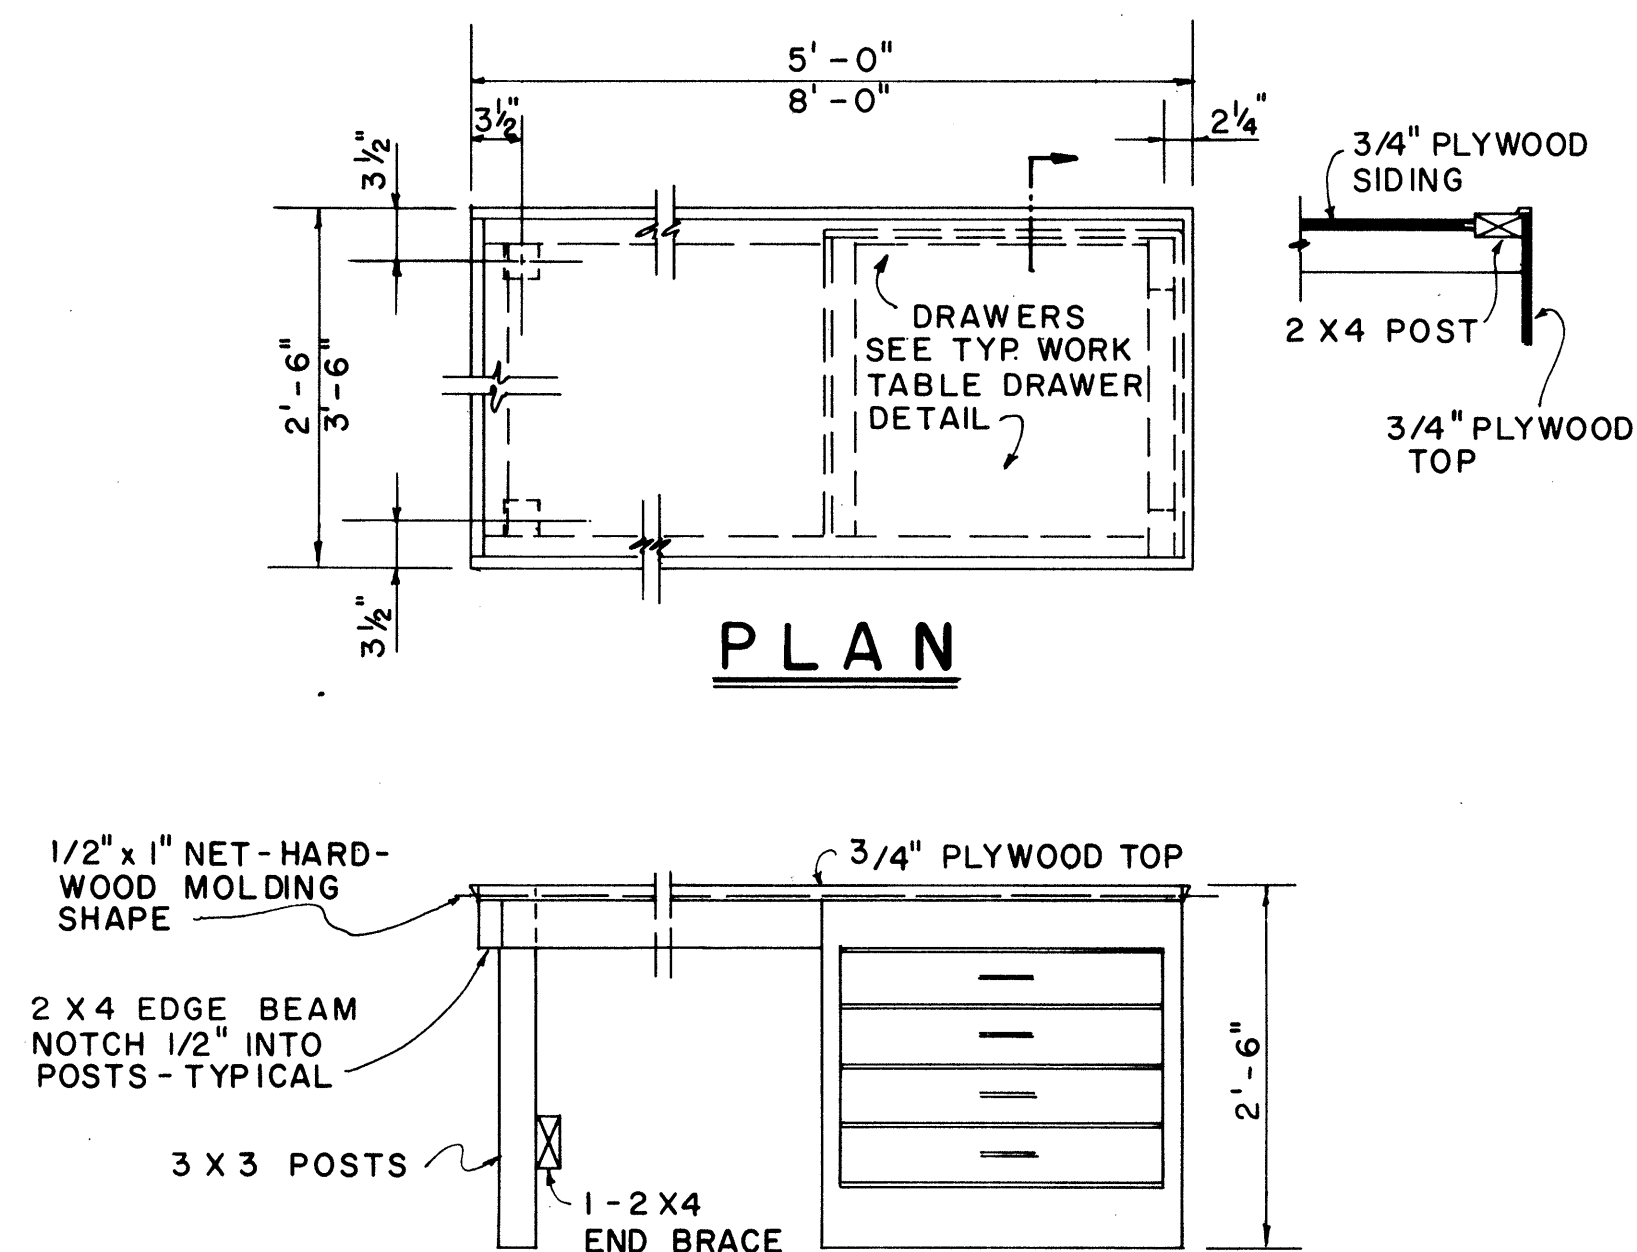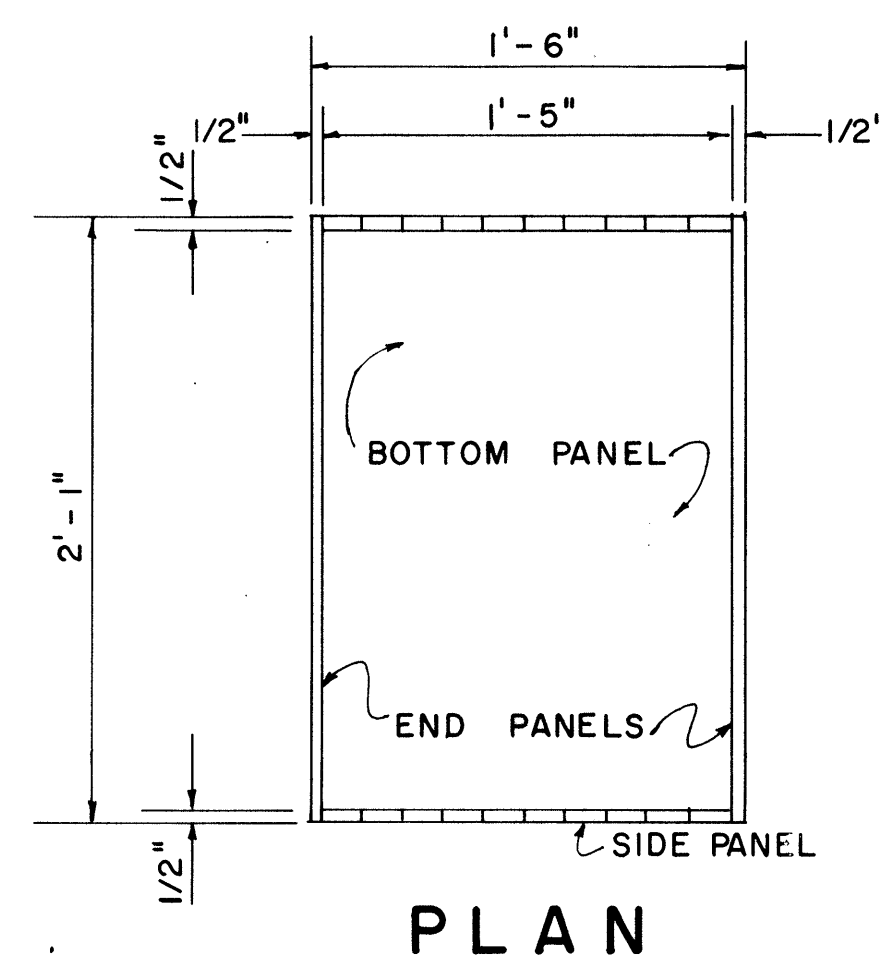

THIS PAGE DELETED BY C.C.O.#1

APPROVAL RECOMMENDED:
M. C. Hiozawa
HIGHWAY DESIGN ENGINEER

12-4-69
DATE

APPROVED: Hubert E. Zalski 12-10-69
ASSISTANT CHIEF, ENGINEERING DATE

NO.	REVISION	APPROVED BY	DATE

STATE OF HAWAII
DEPARTMENT OF TRANSPORTATION
LAND TRANSPORTATION FACILITIES DIVISION


FIELD OFFICE

Scale : As Noted


SHEET No. 3 OF 4 SHEETS	DD 636.2
-------------------------	----------

15


FED. ROAD DIST. NO.	STATE	FED. AID PROJ. NO.	FISCAL YEAR	SHEET NO.	TOTAL SHEETS
HAWAII	HAWAII	R09-061-1(2)	1978	18	24

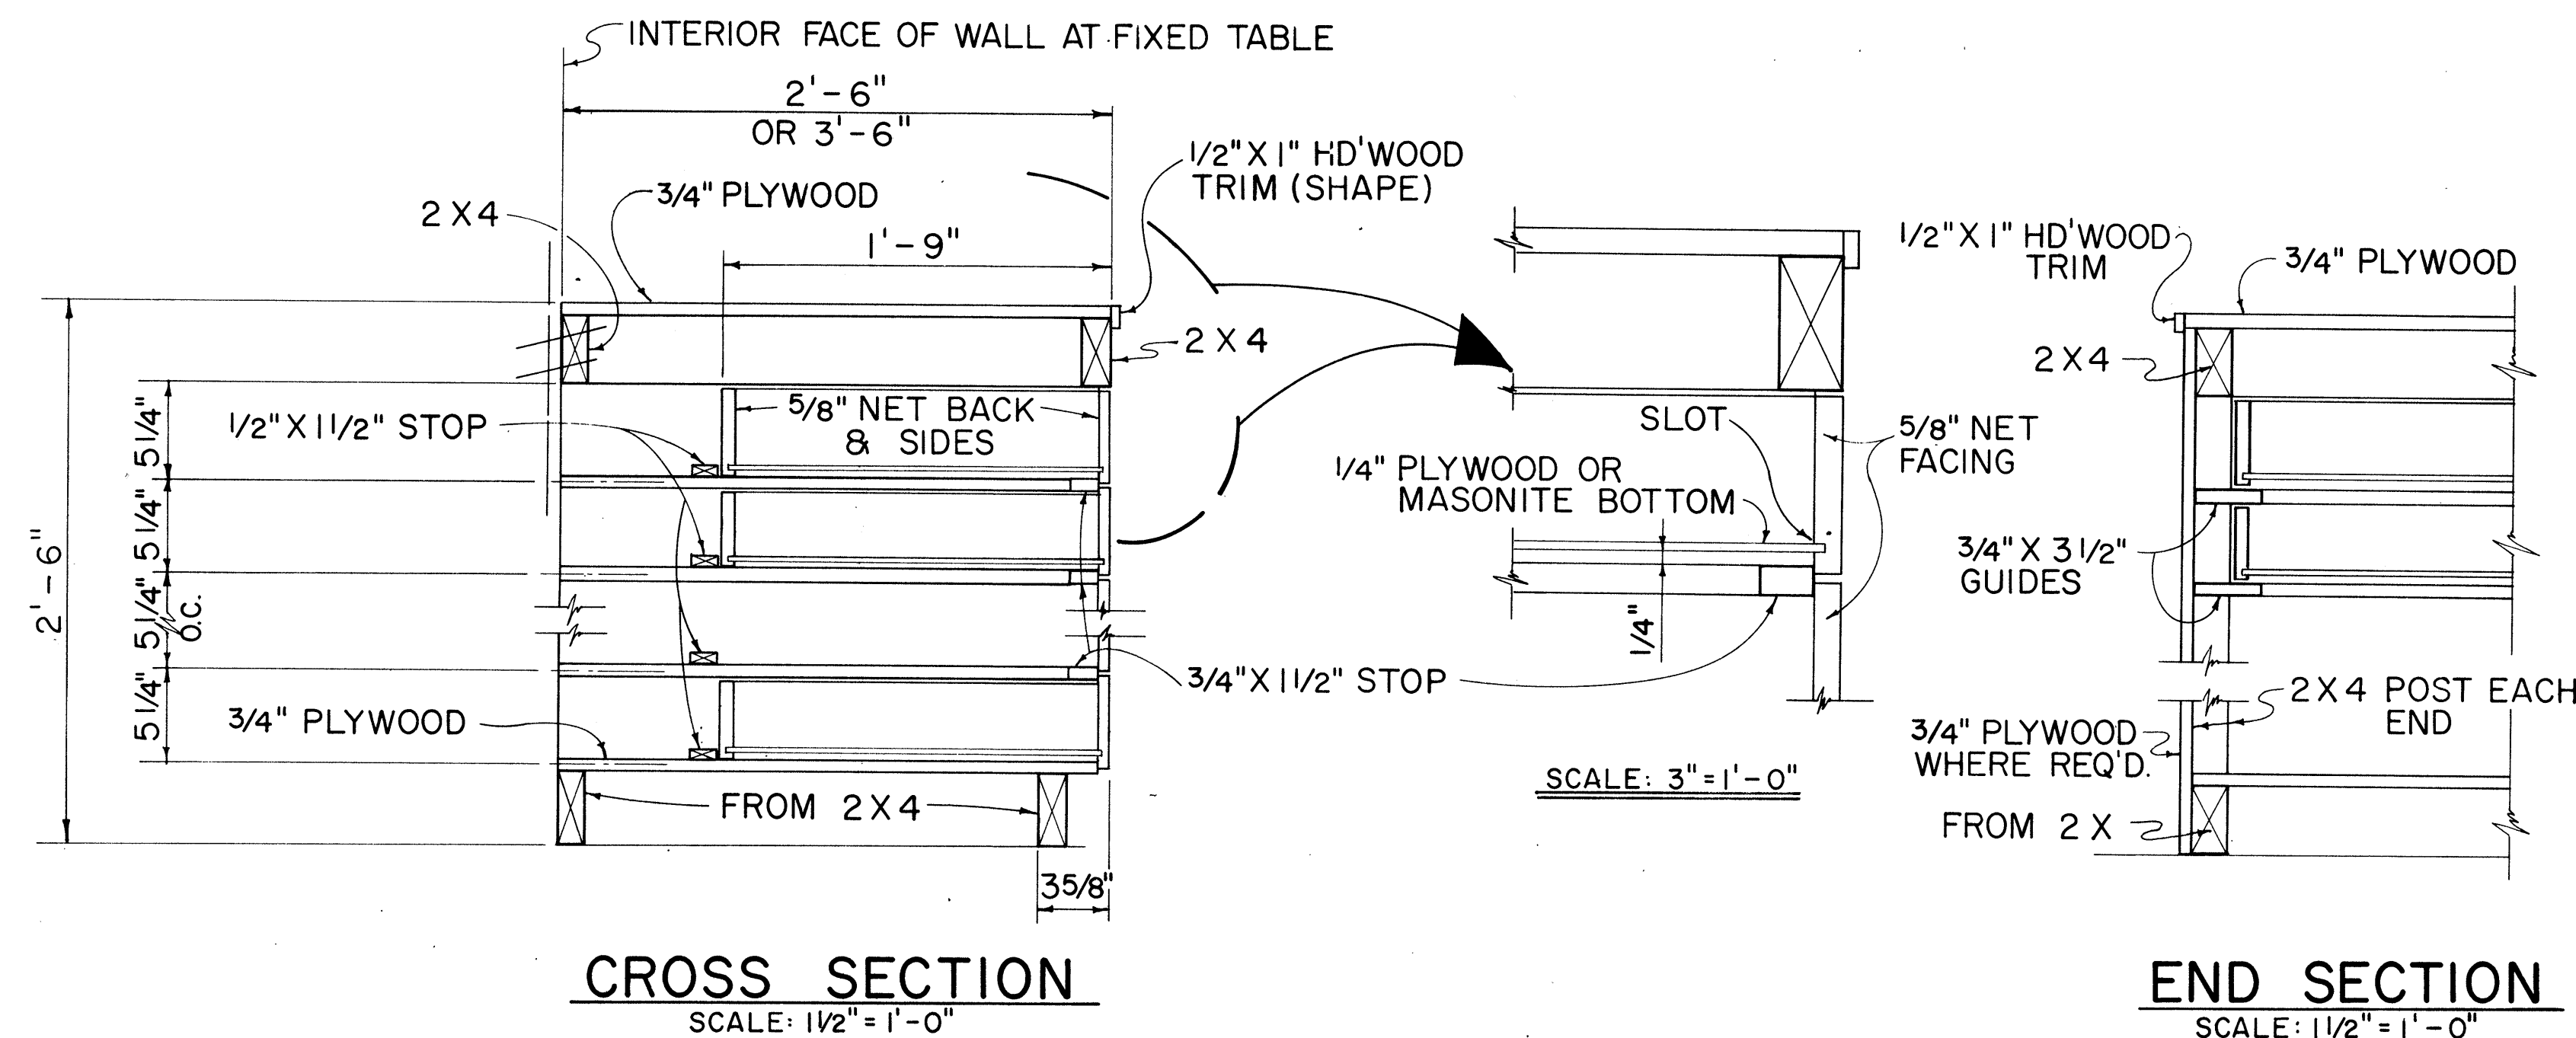

TYPICAL WORK TABLE DRAWER DETAIL

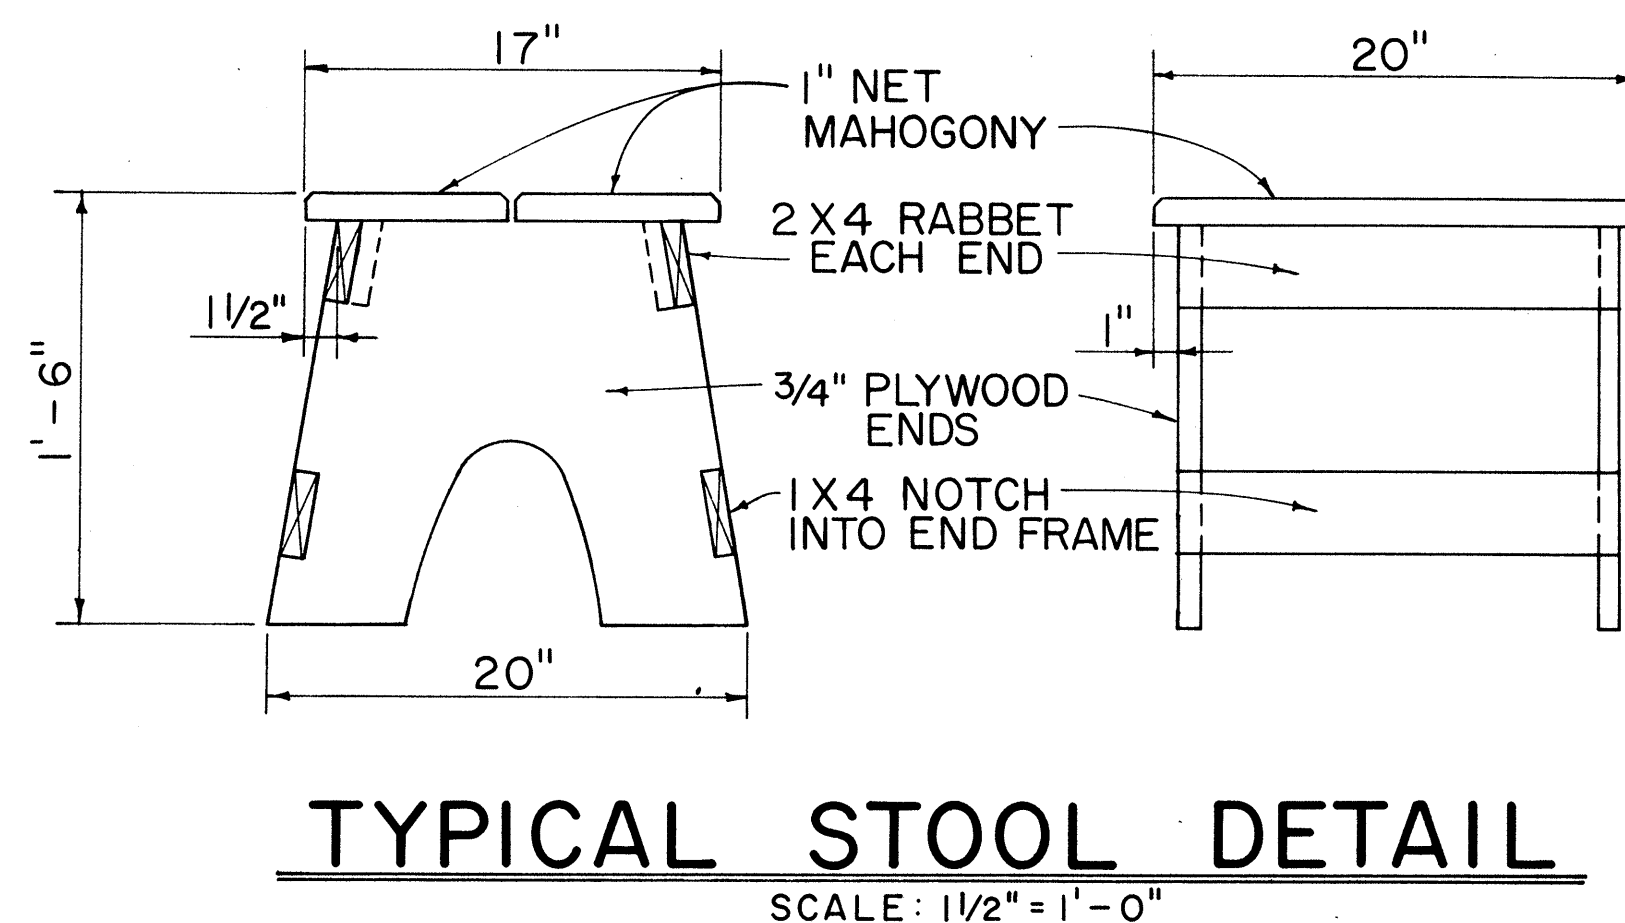


NOTE: CONTRACTOR MAY WITH THE APPROVAL OF THE ENGINEER FURNISH THE FIELD OFFICE OR PROJECT SITE LABORATORY WITH STOOLS OTHER THAN THE TYPE SHOWN IN THE DETAIL.

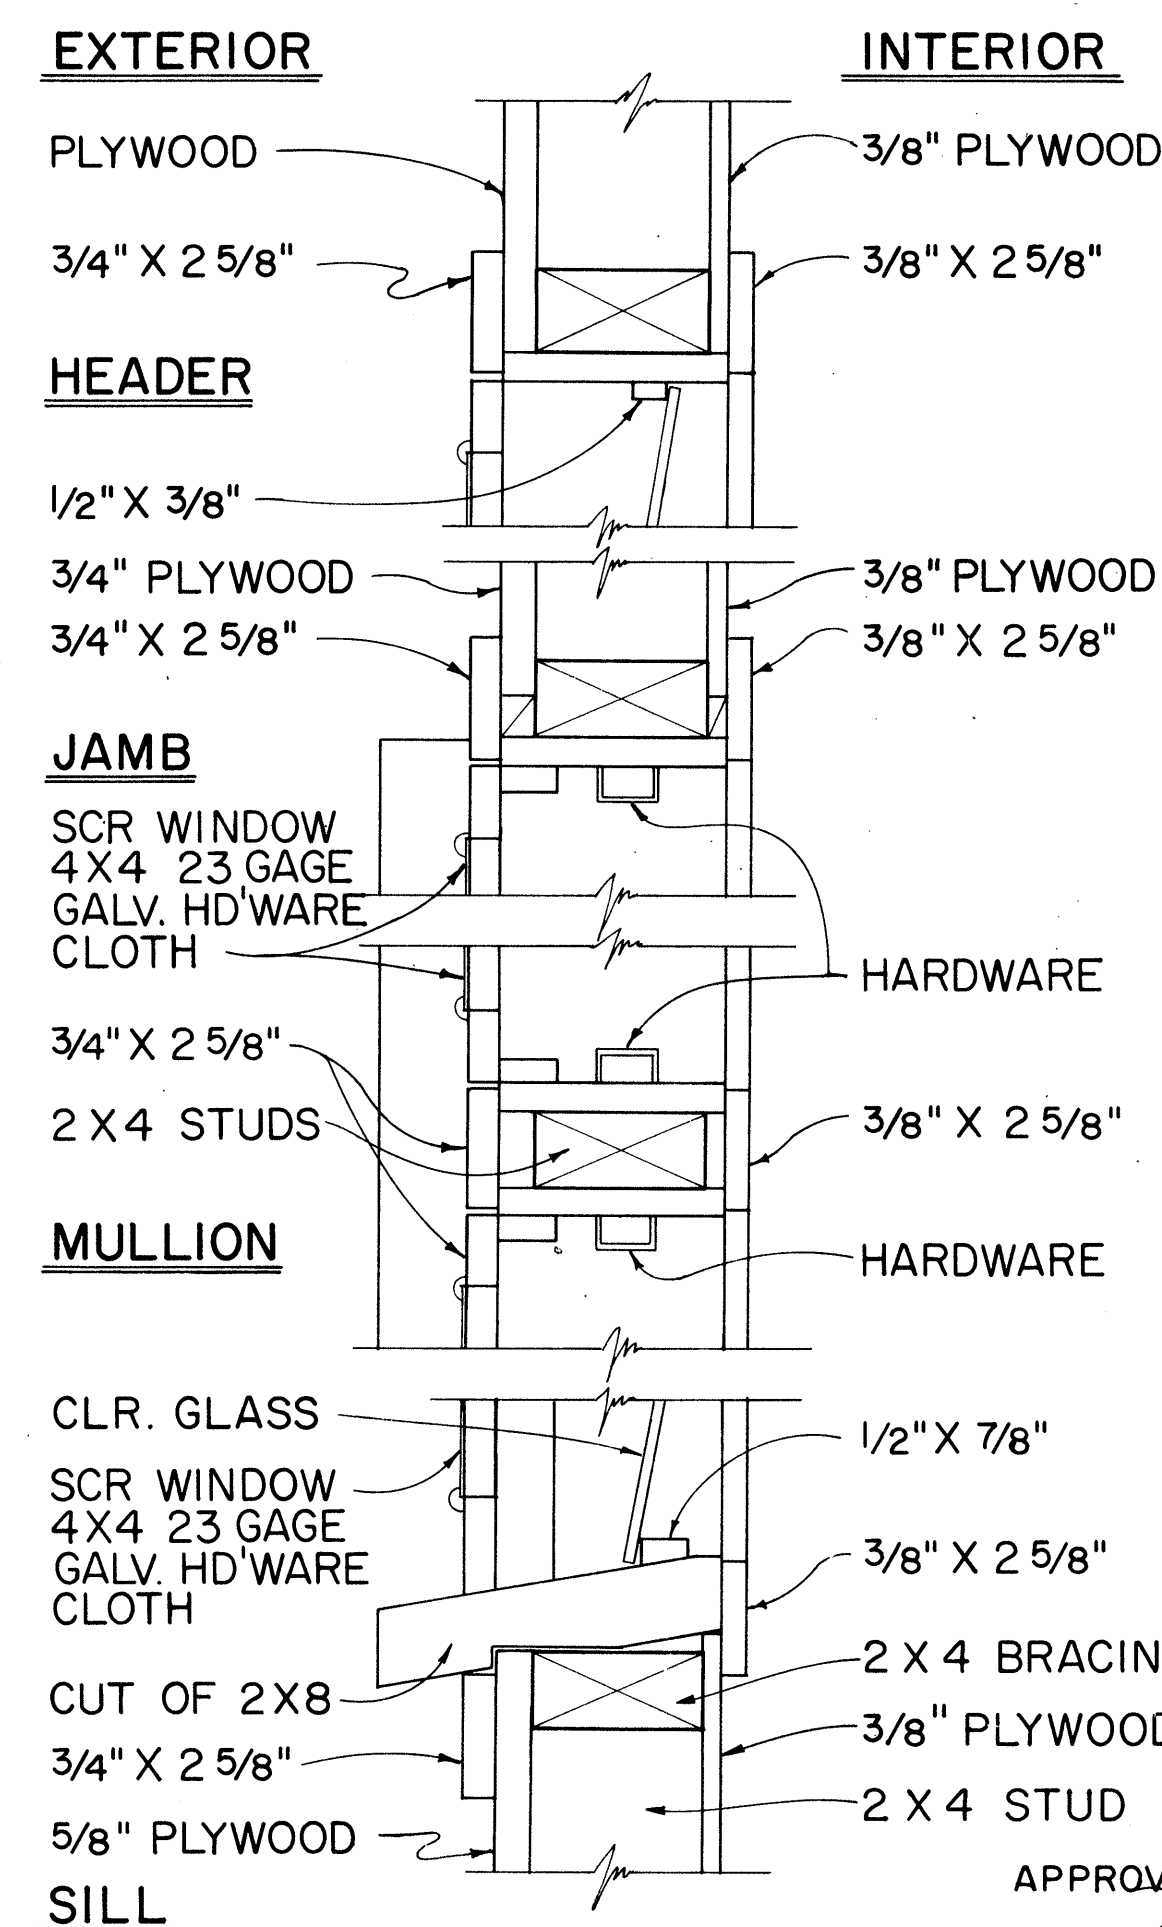


TYPICAL DETAIL JALOUSIES WINDOWS
SCALE: 3" = 1'-0"

APPROVAL RECOMMENDED:
M. Hironaka
HIGHWAY DESIGN ENGINEER
12-4-69
DATE

APPROVED:
Assistant Chief, Engineering
12-10-69
DATE

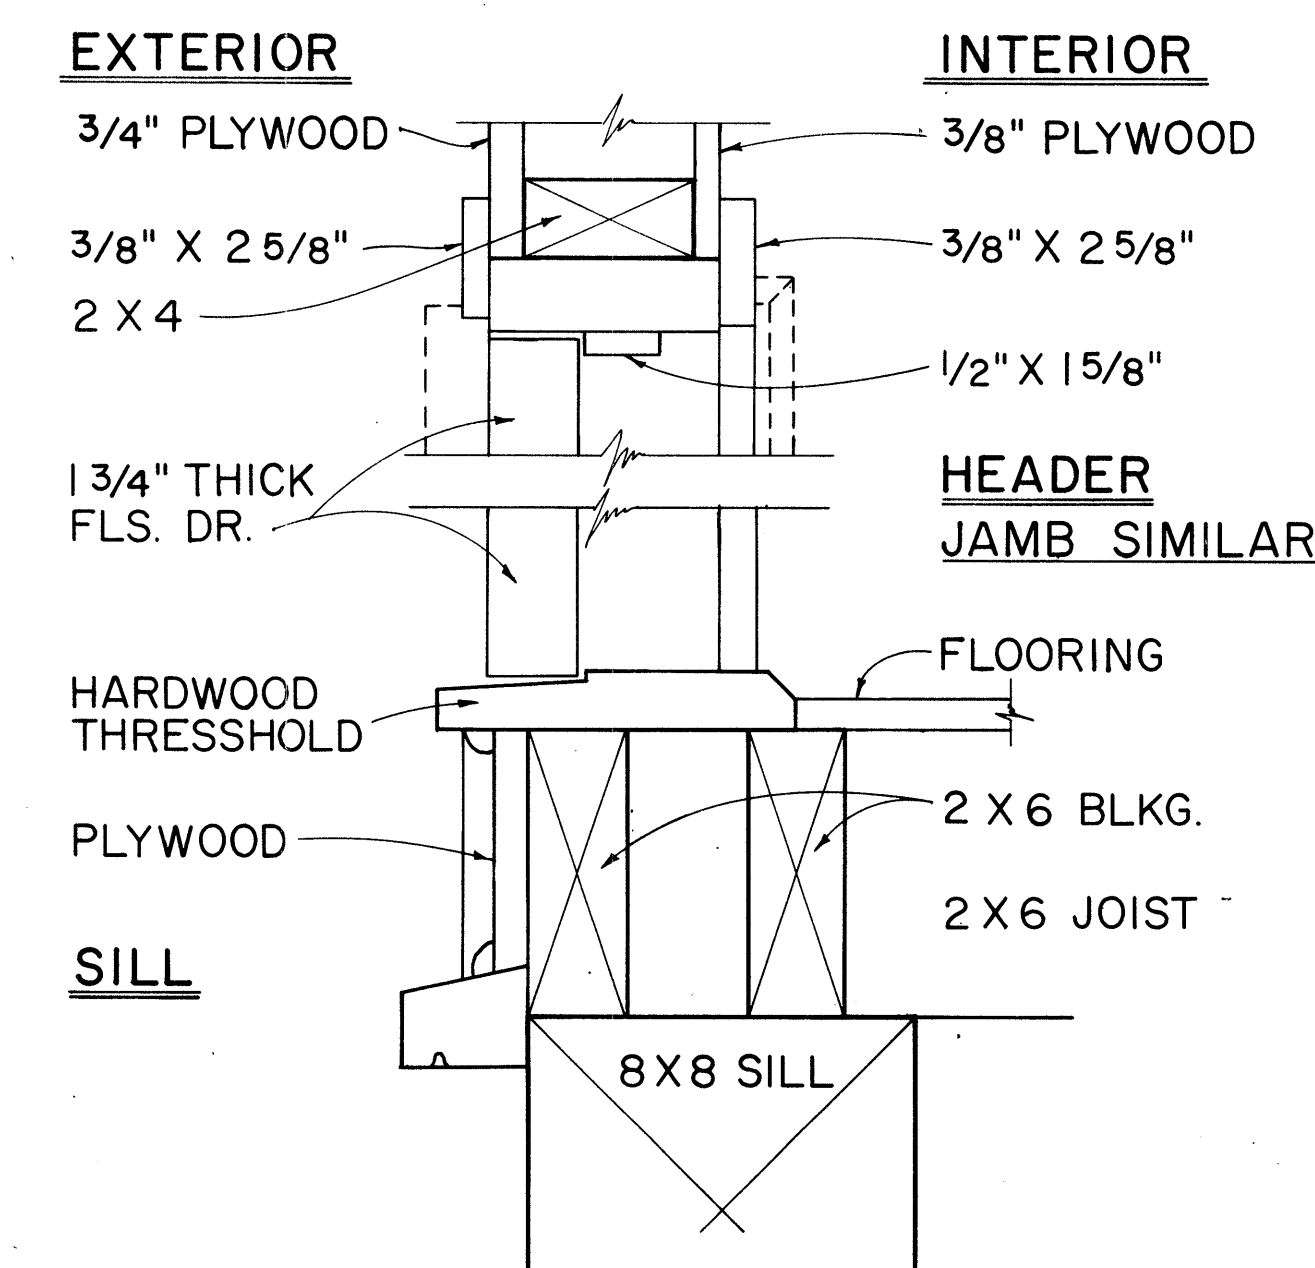

TYP. SWING OUT DOOR
TYPICAL SINGLE OR DOUBLE EXTERIOR DOOR DETAIL

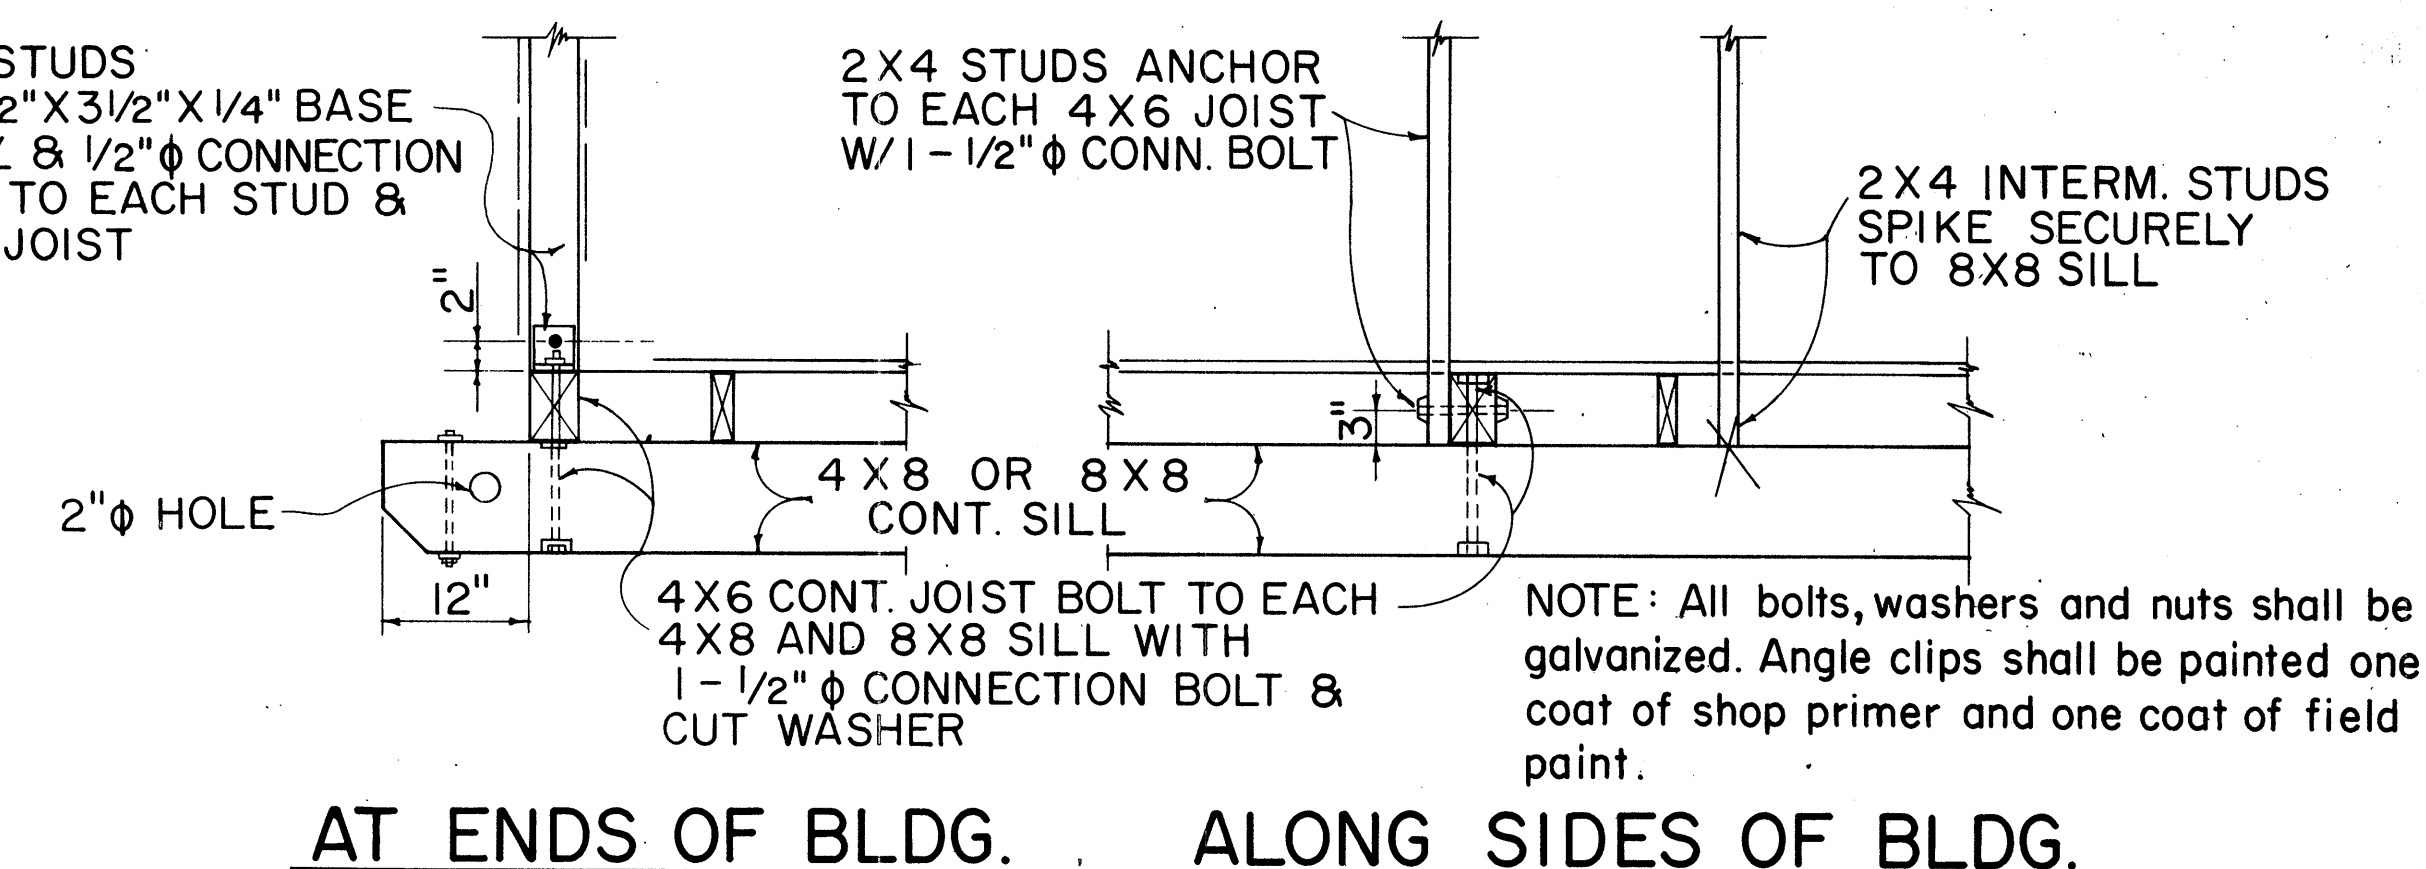

AT ENDS OF BLDG. ALONG SIDES OF BLDG.

TYPICAL 2 X 4 STUD & 4 X 6 FLOOR JOIST BASE CONNECTION DETAILS

NO.	REVISION	APPROVED BY	DATE

THIS PAGE DELETED BY C.C.O. #1

STATE OF HAWAII
DEPARTMENT OF TRANSPORTATION
LAND TRANSPORTATION FACILITIES DIVISION

FIELD OFFICE
&
PROJECT SITE LABORATORY

Scale: As Noted