

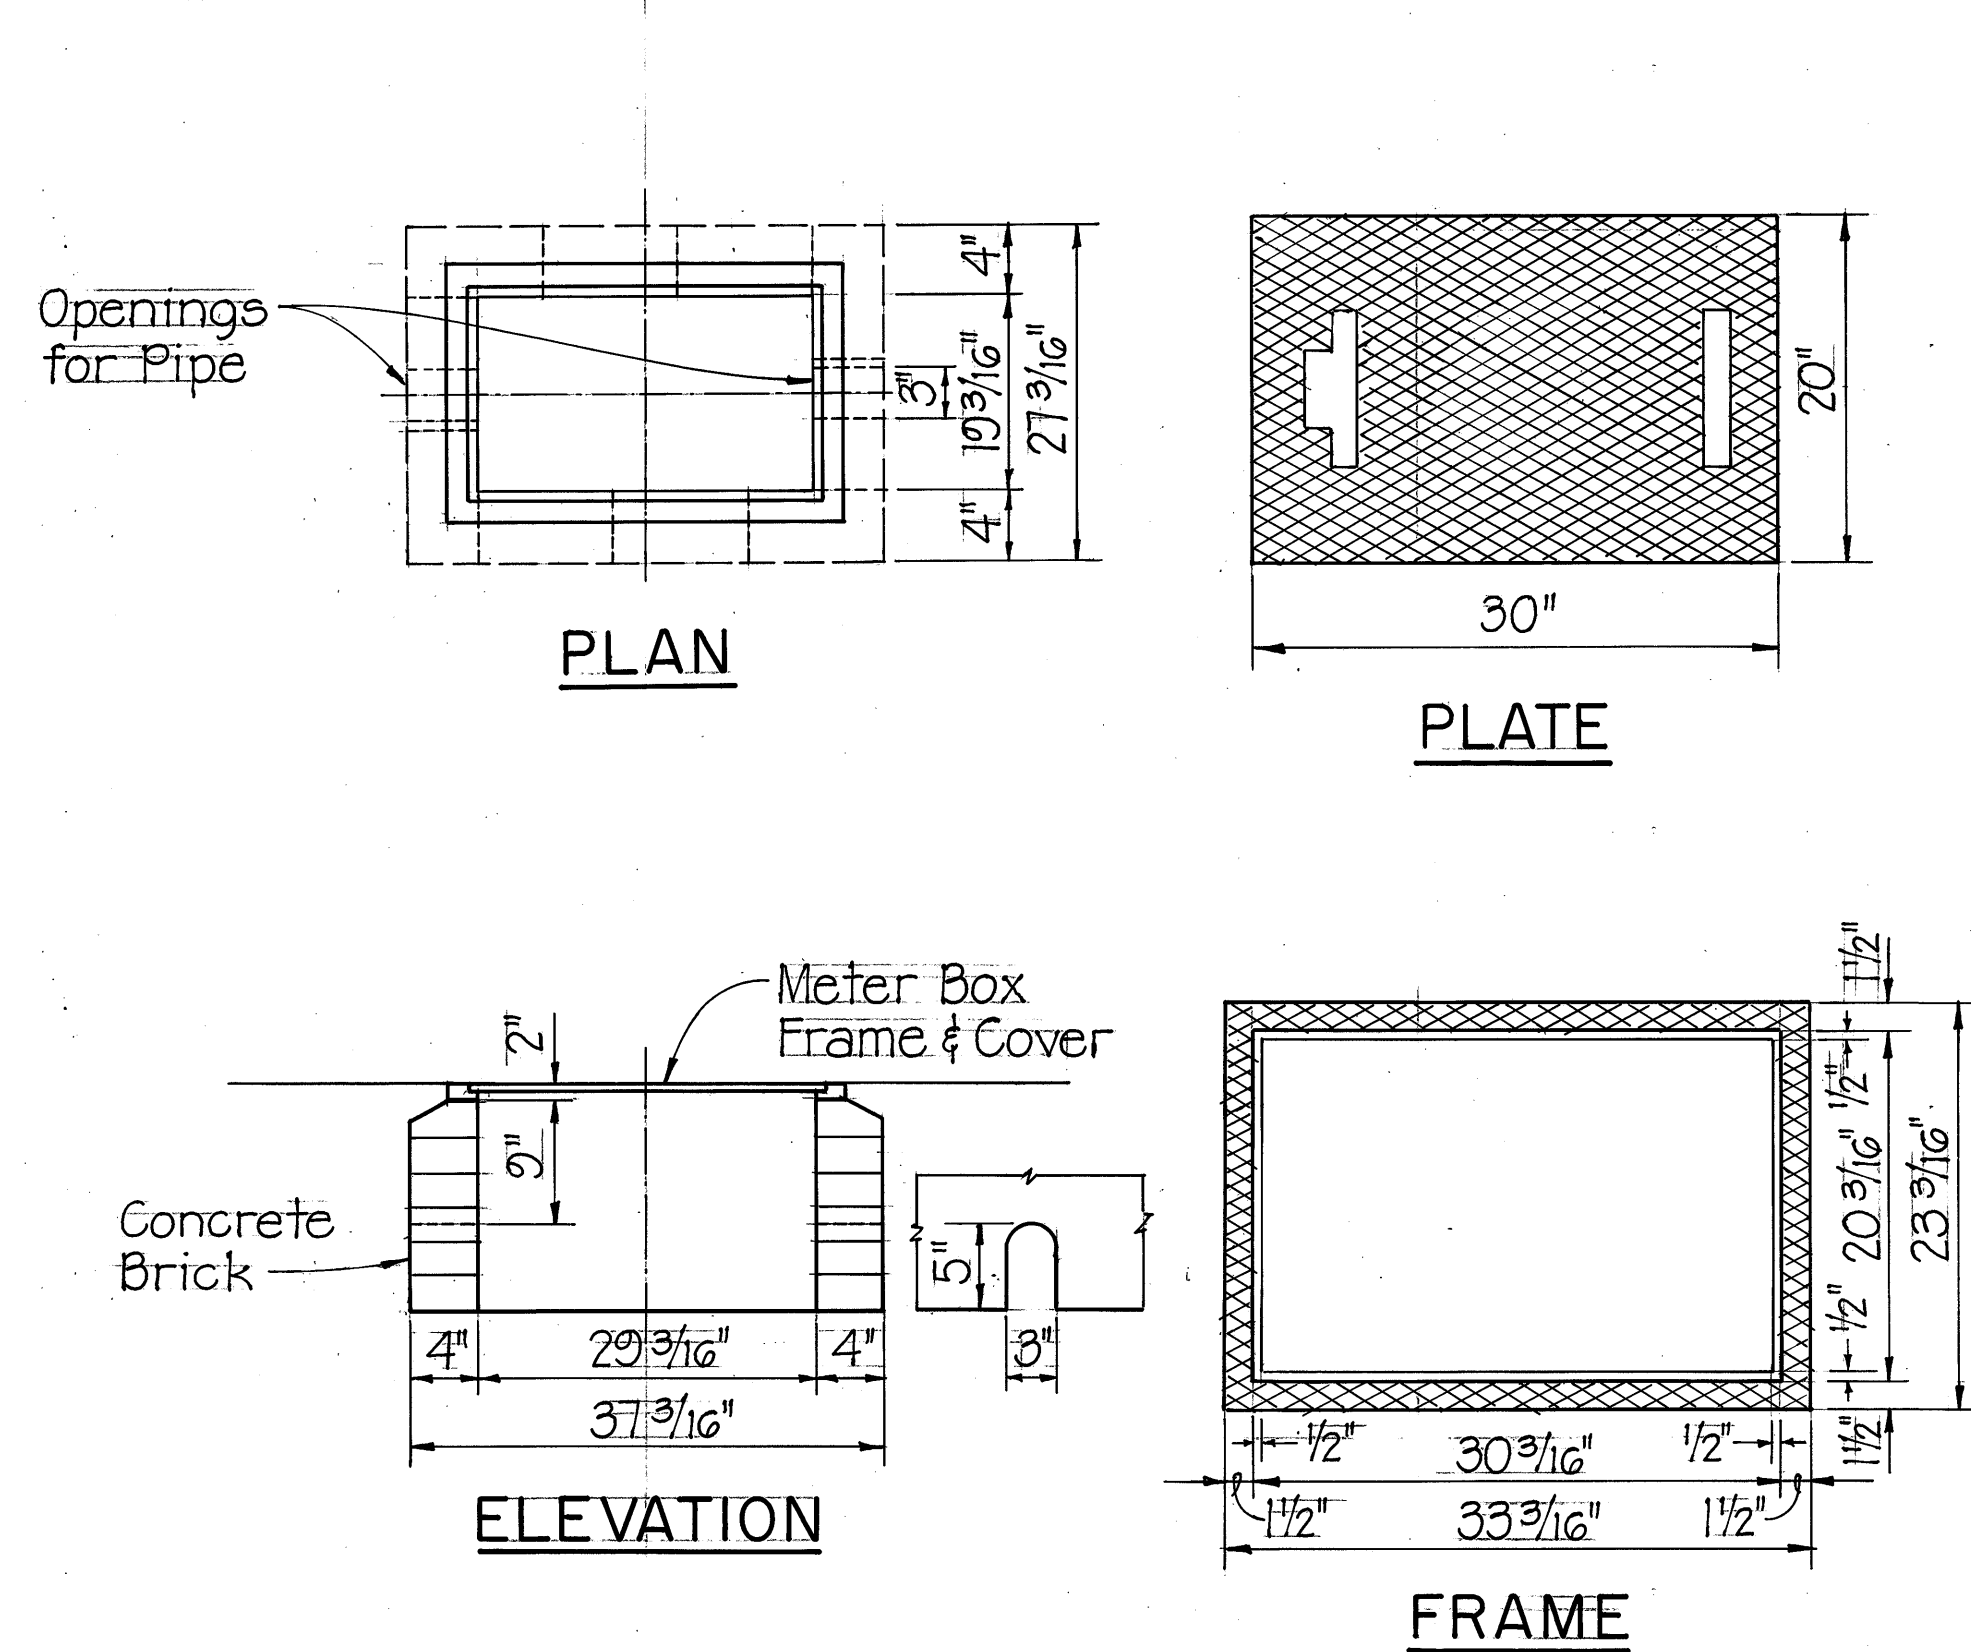



| FED. ROAD DIST. NO. | STATE | PROJ. NO. | FISCAL YEAR | SHEET NO. | TOTAL SHEETS |
|---------------------|-------|-----------|-------------|-----------|--------------|
| HAWAII              | HAW.  | 61B-02-79 | 1979        | 3         | 7            |

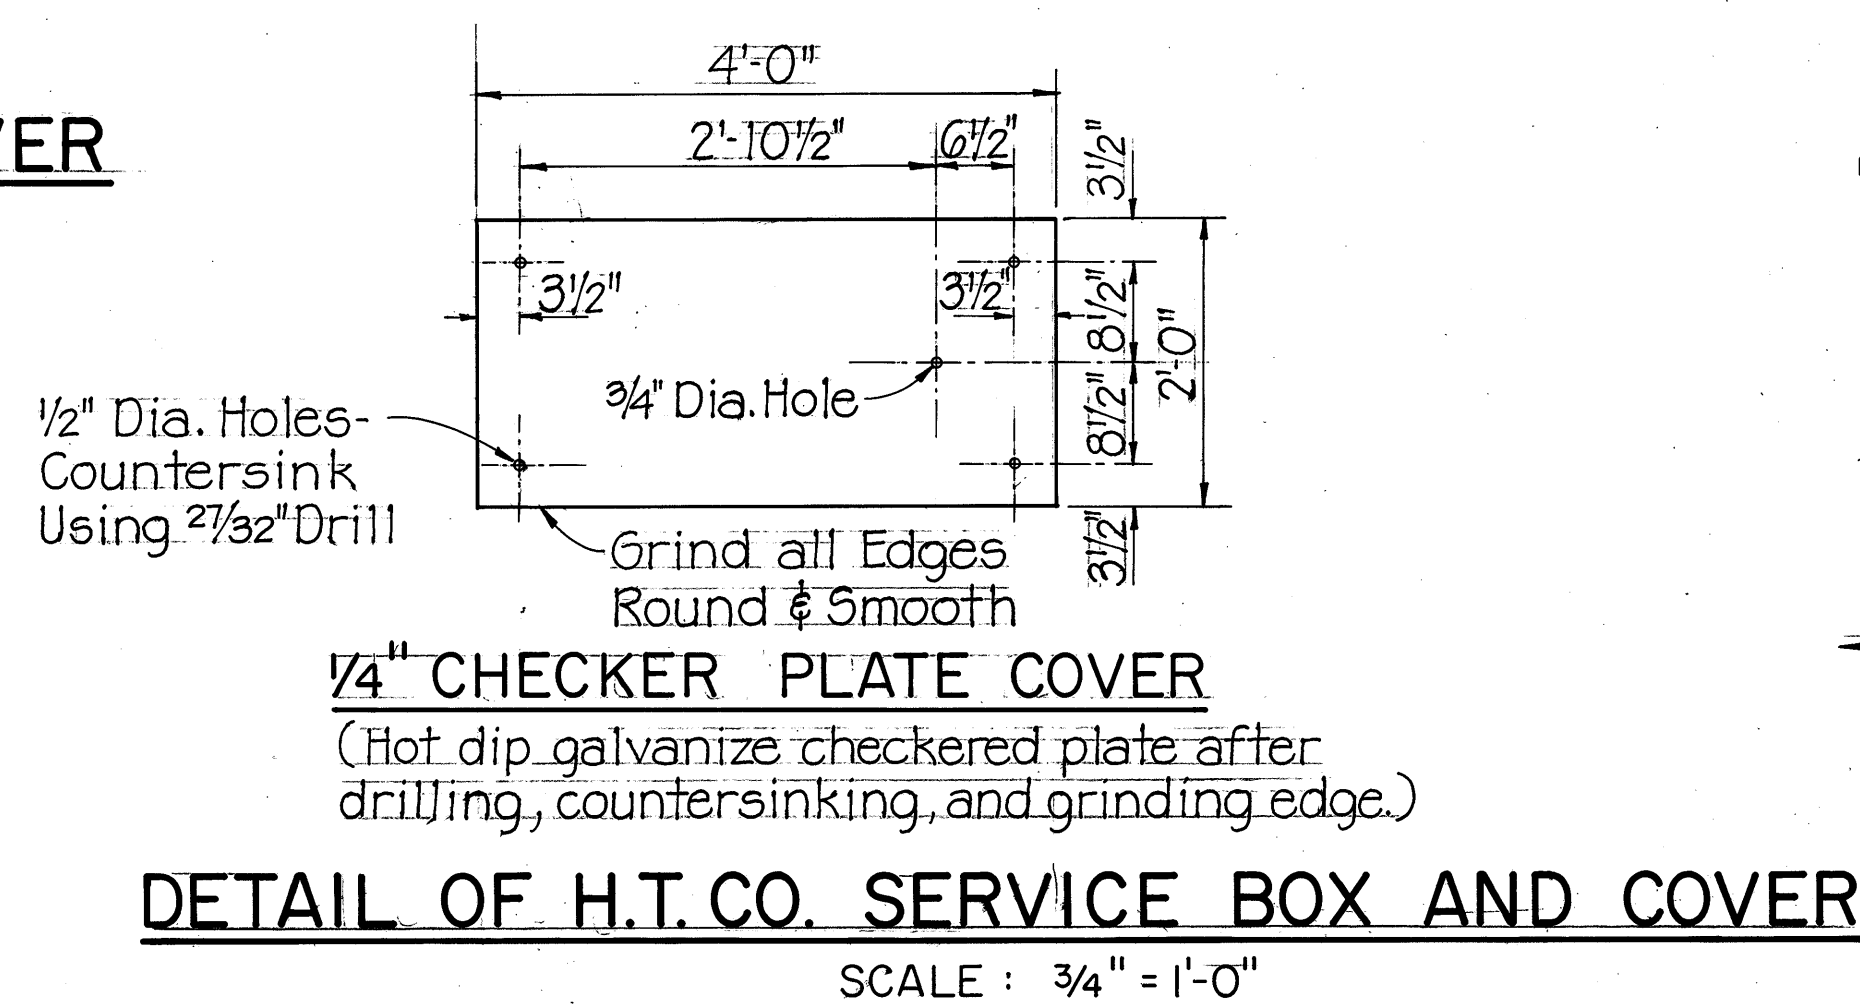


DETAIL OF B.W.S. METER BOX WITH FRAME AND COVER  
NOT TO SCALE

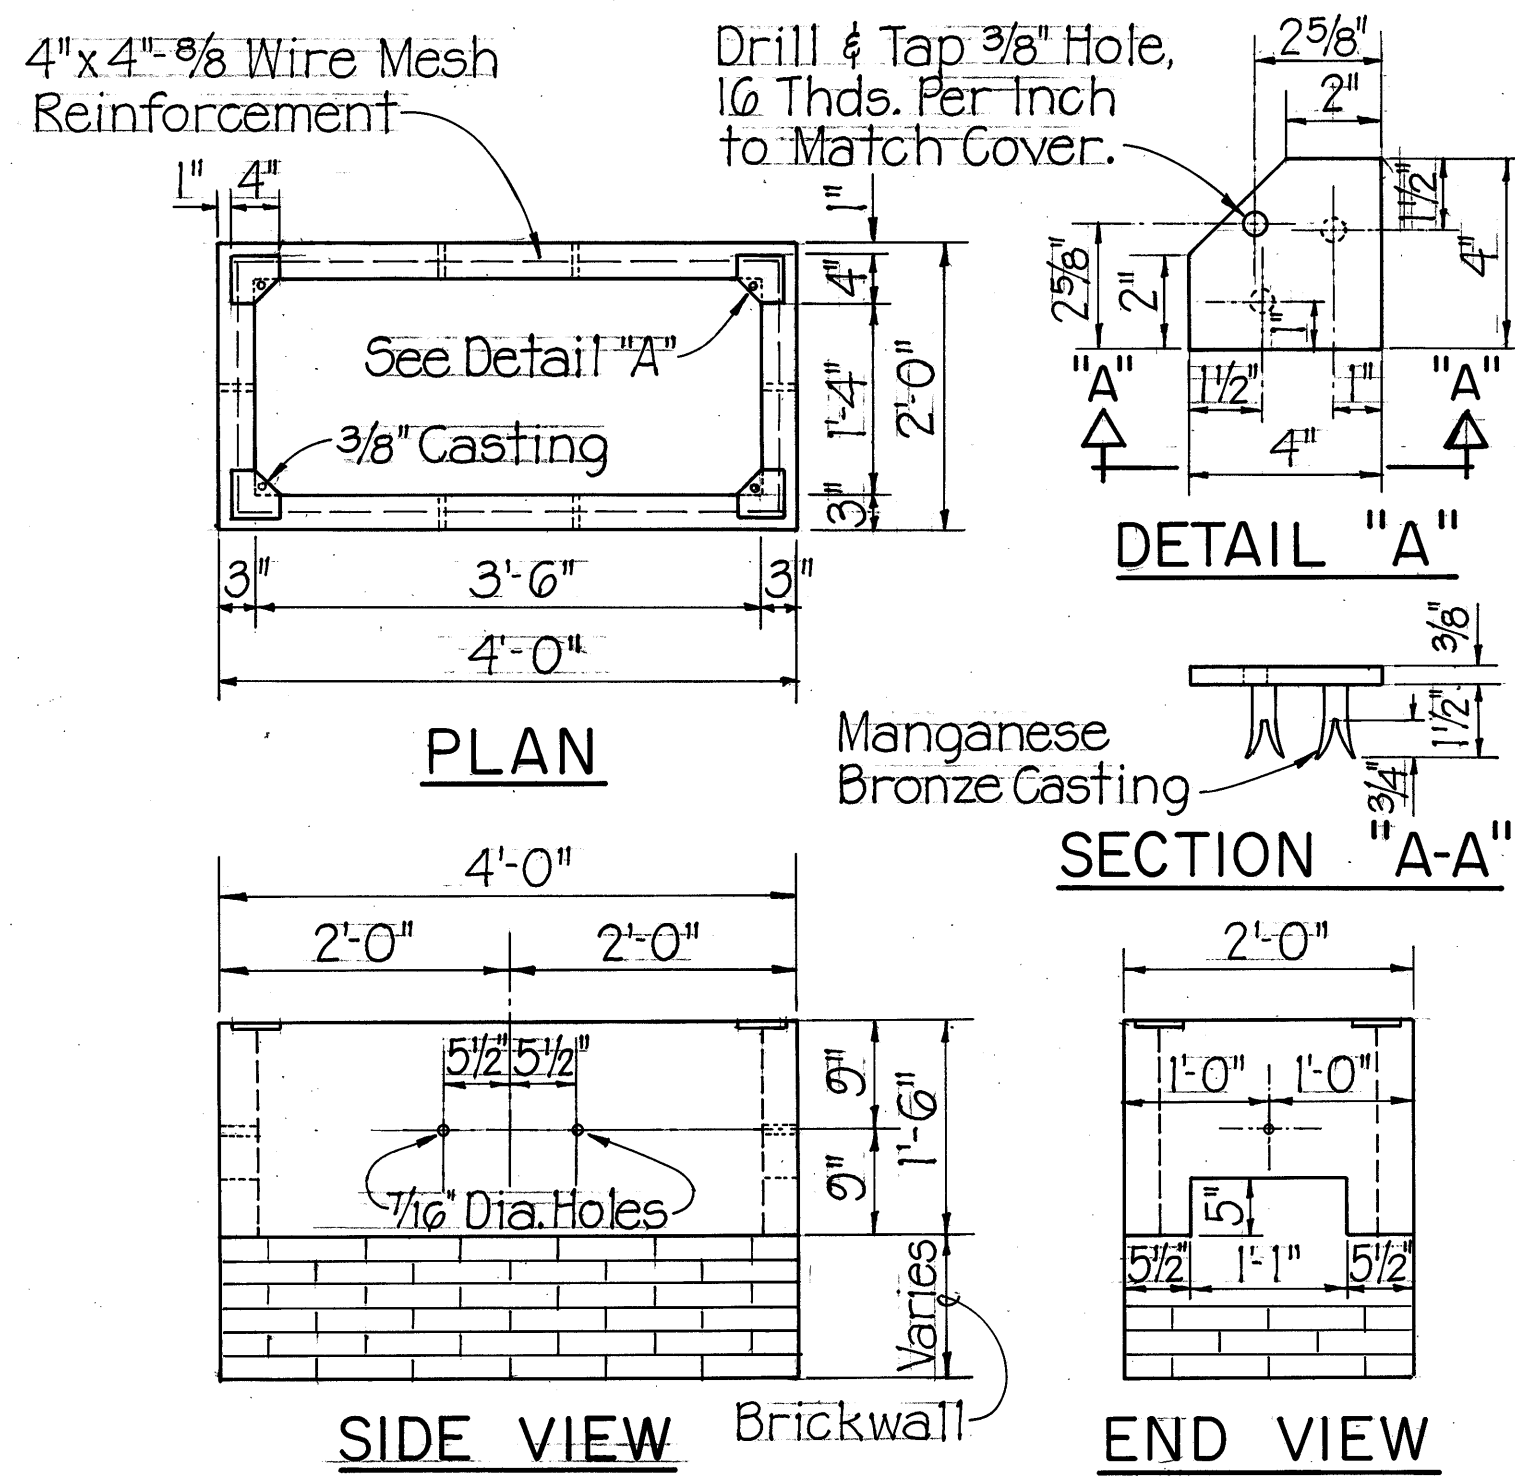


DETAIL OF H.T.CO. SERVICE BOX AND COVER  
SCALE : 3/4" = 1'-0"

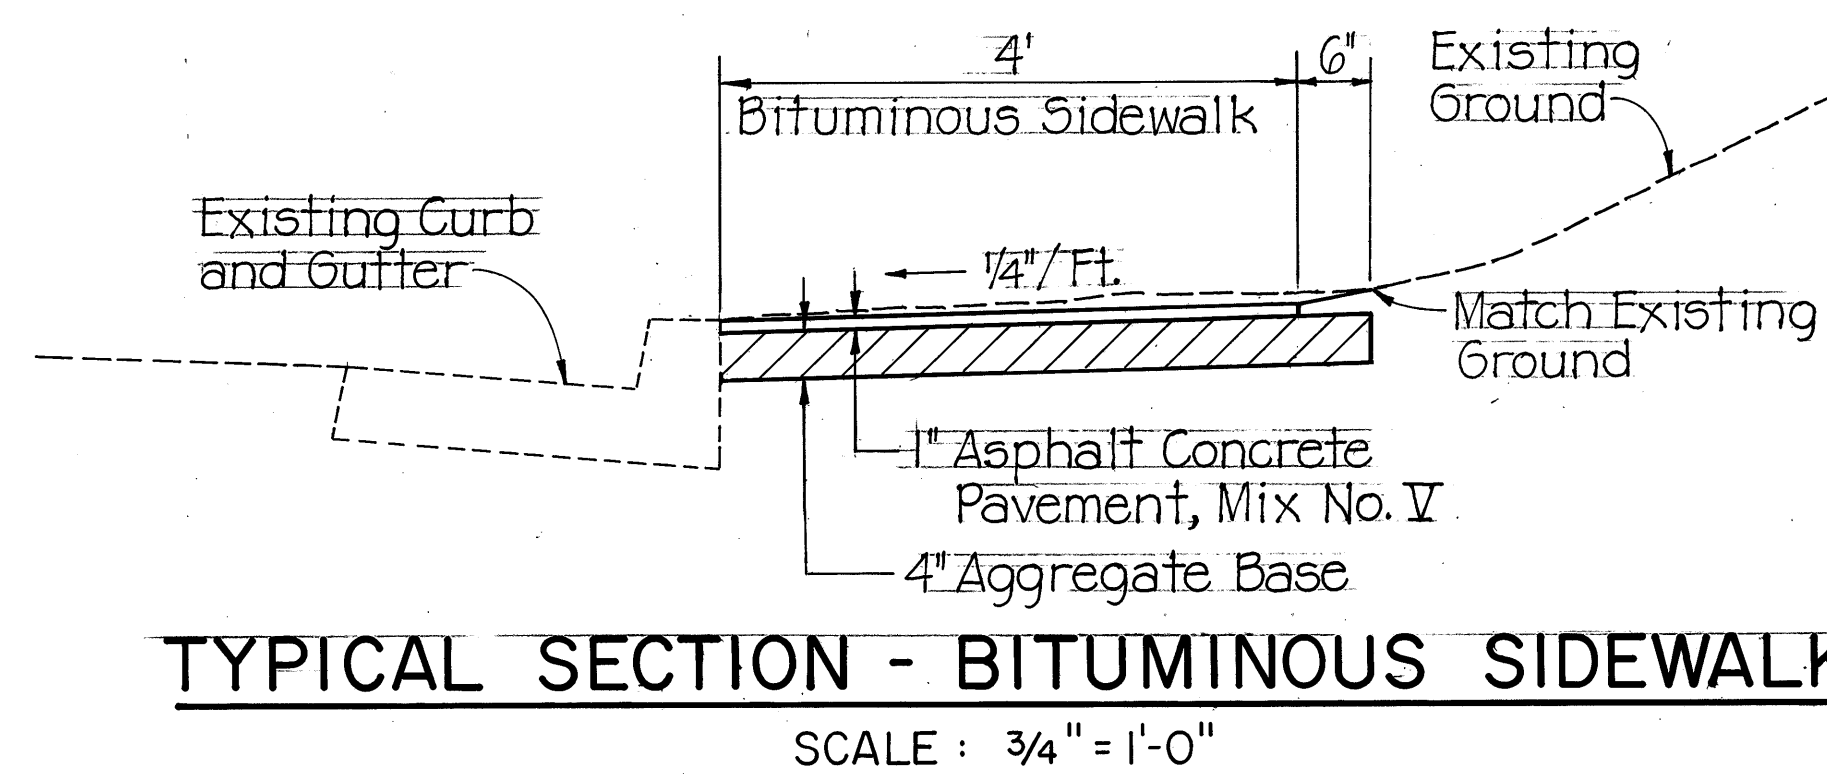

TYPICAL SECTION - BITUMINOUS SIDEWALK  
SCALE : 3/4" = 1'-0"

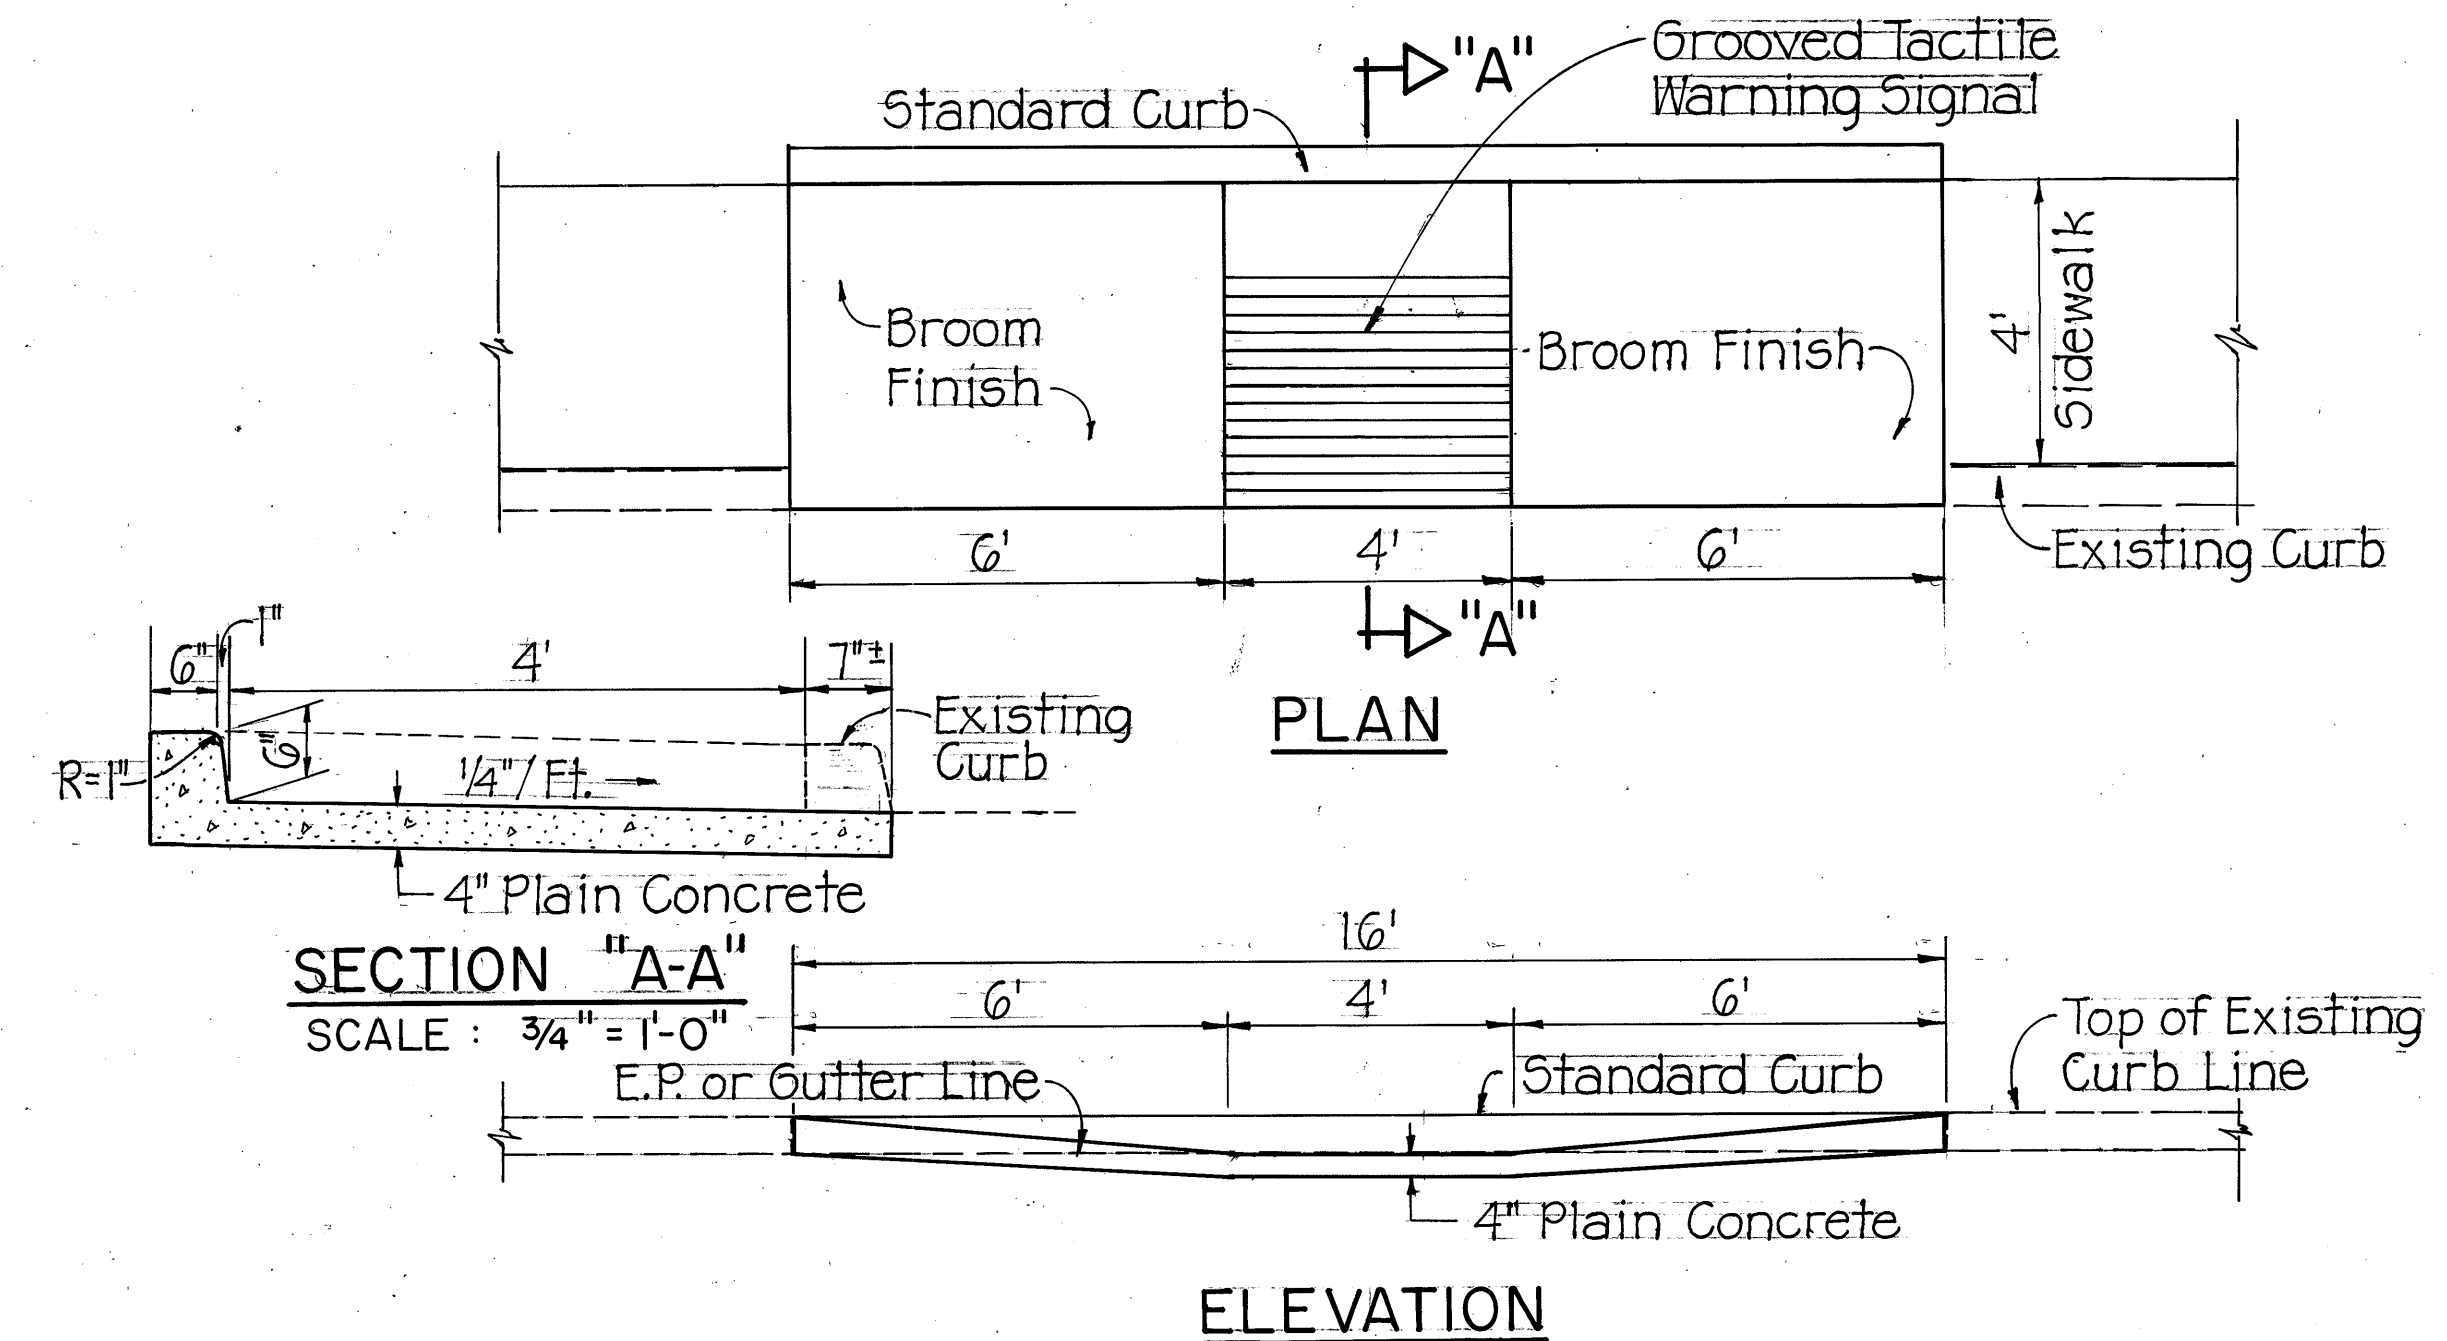

WHEELCHAIR RAMP - TYPE "B"  
SCALE : 3/8" = 1'-0"

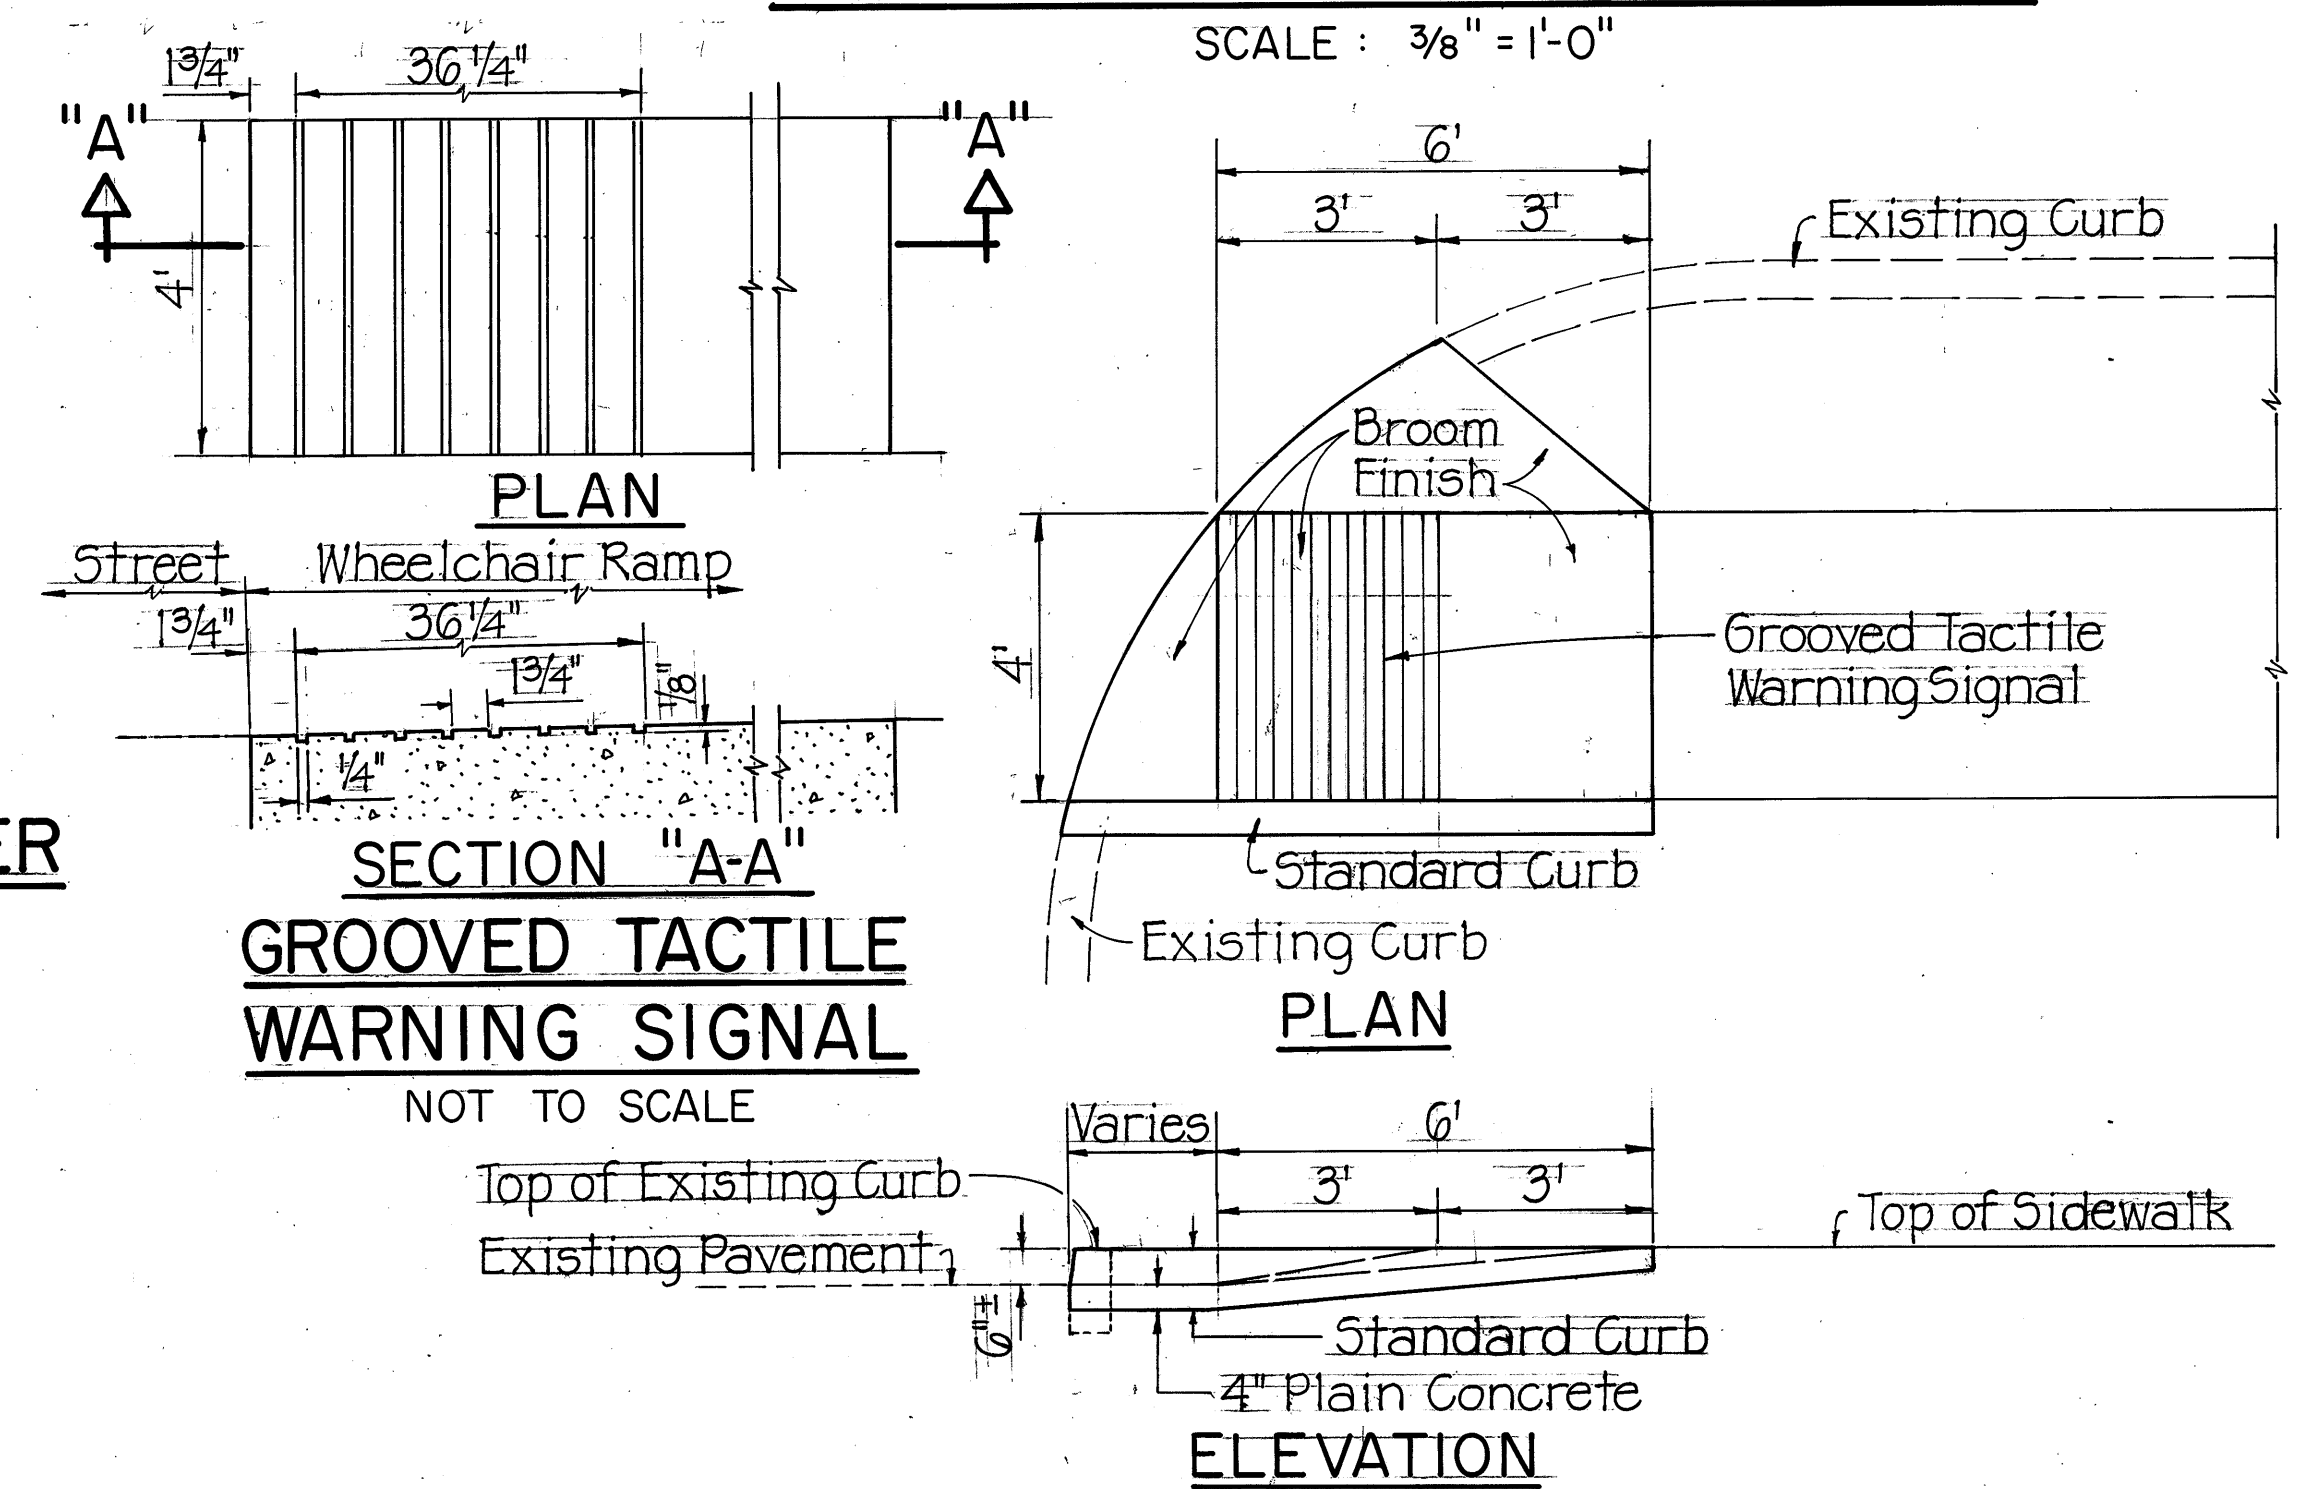

WHEELCHAIR RAMP - TYPE "E-1"  
SCALE : 3/8" = 1'-0"

|                                                                                            |  |  |  |  |
|--------------------------------------------------------------------------------------------|--|--|--|--|
| STATE OF HAWAII<br>DEPARTMENT OF TRANSPORTATION<br>LAND TRANSPORTATION FACILITIES DIVISION |  |  |  |  |
| TYPICAL SECTION & DETAILS                                                                  |  |  |  |  |
| PALI HIGHWAY                                                                               |  |  |  |  |
| WALKWAY AT WYLLIE STREET OVERPASS                                                          |  |  |  |  |
| PROJECT NO. 61B-02-79                                                                      |  |  |  |  |
| SCALE: AS NOTED                                                                            |  |  |  |  |
| SHEET NO. 1 OF 1 SHEETS                                                                    |  |  |  |  |