
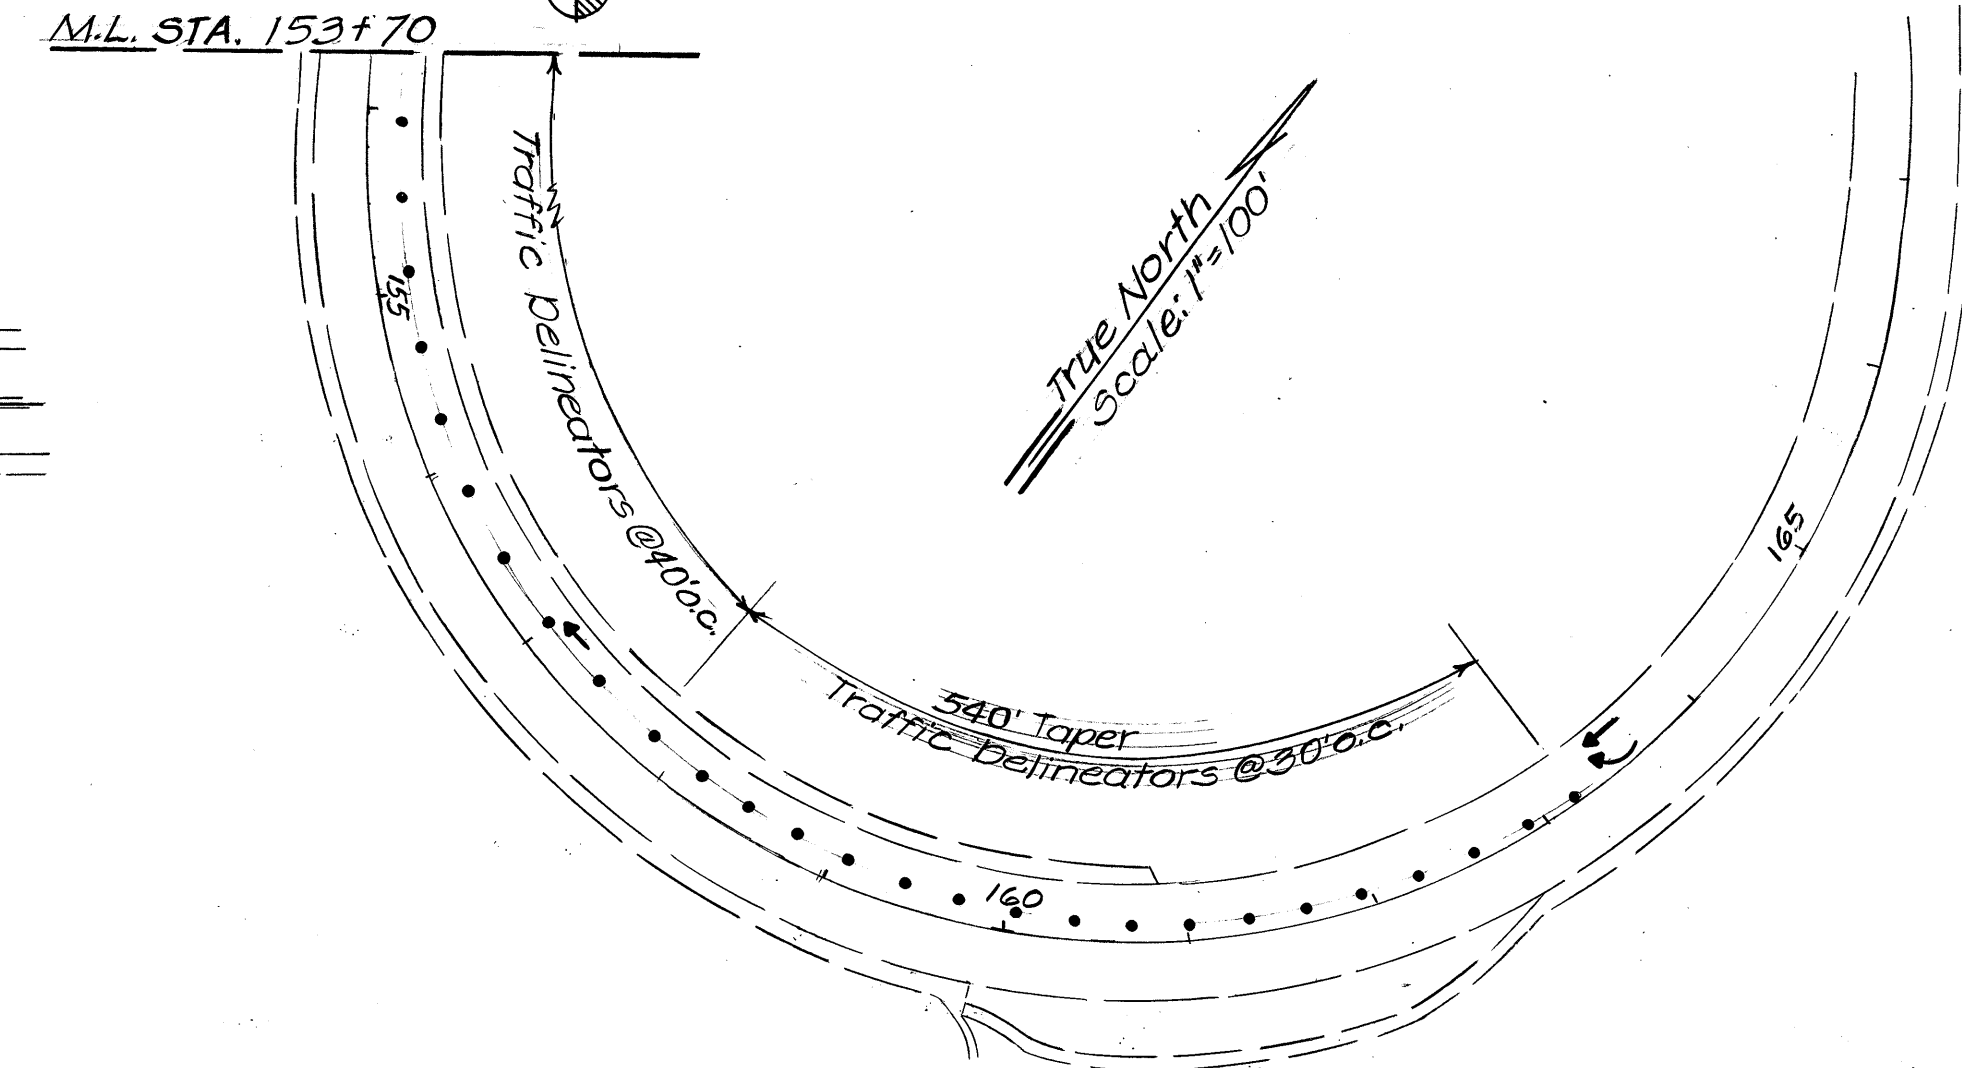
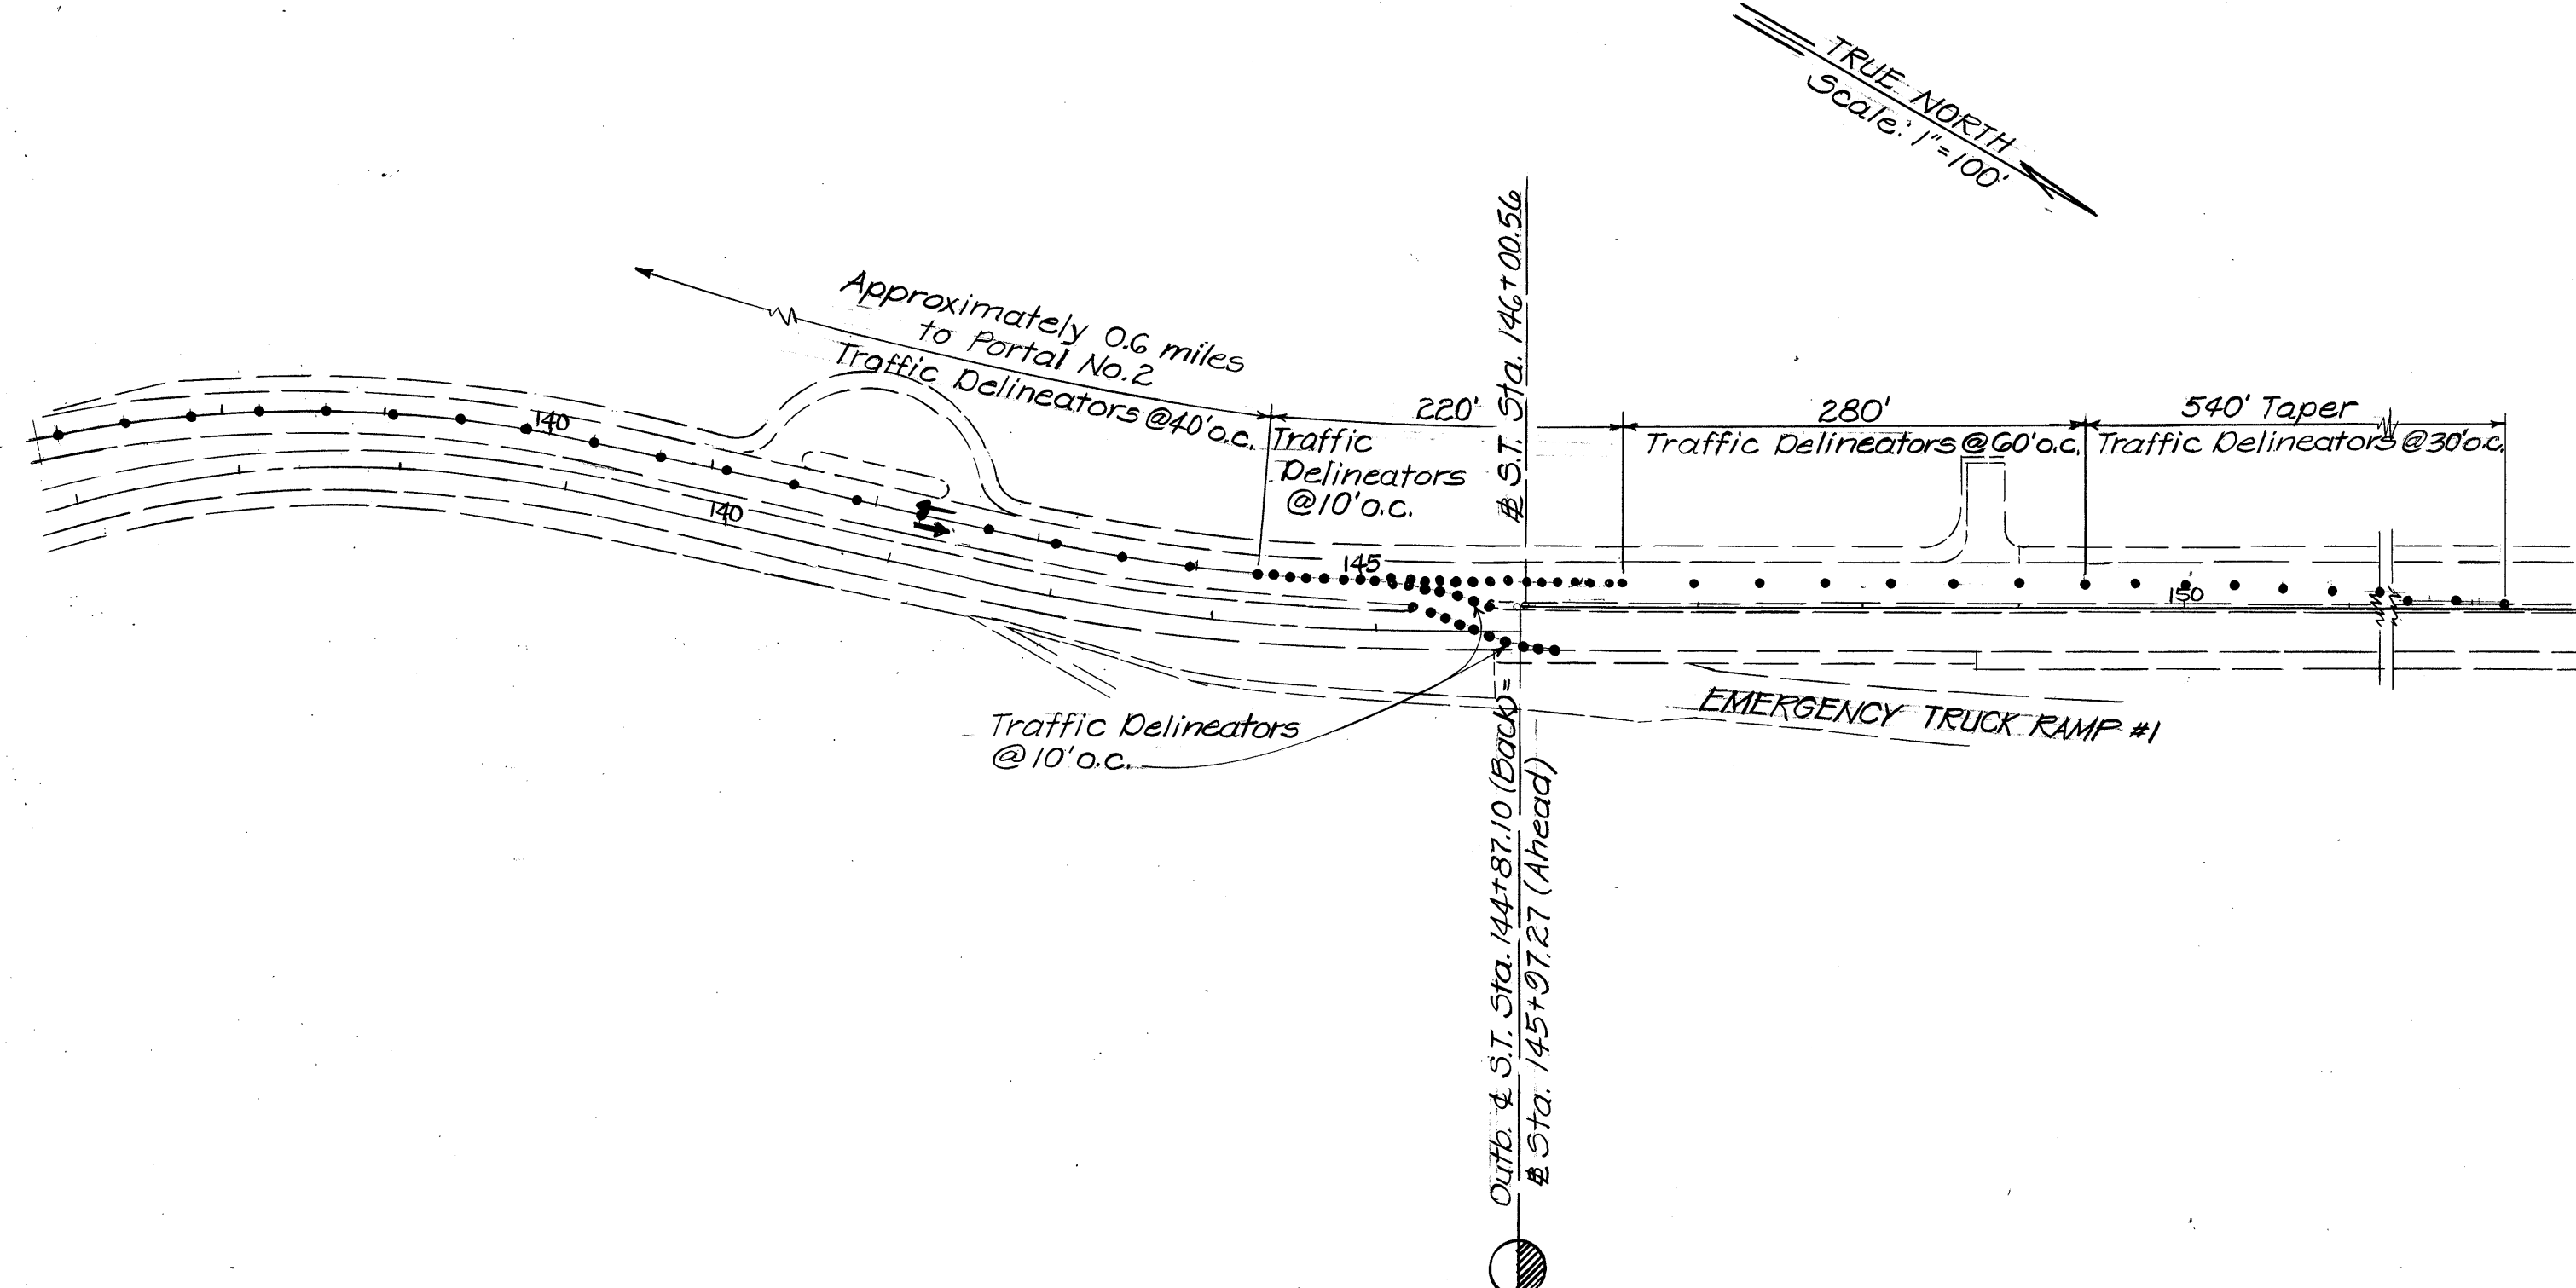
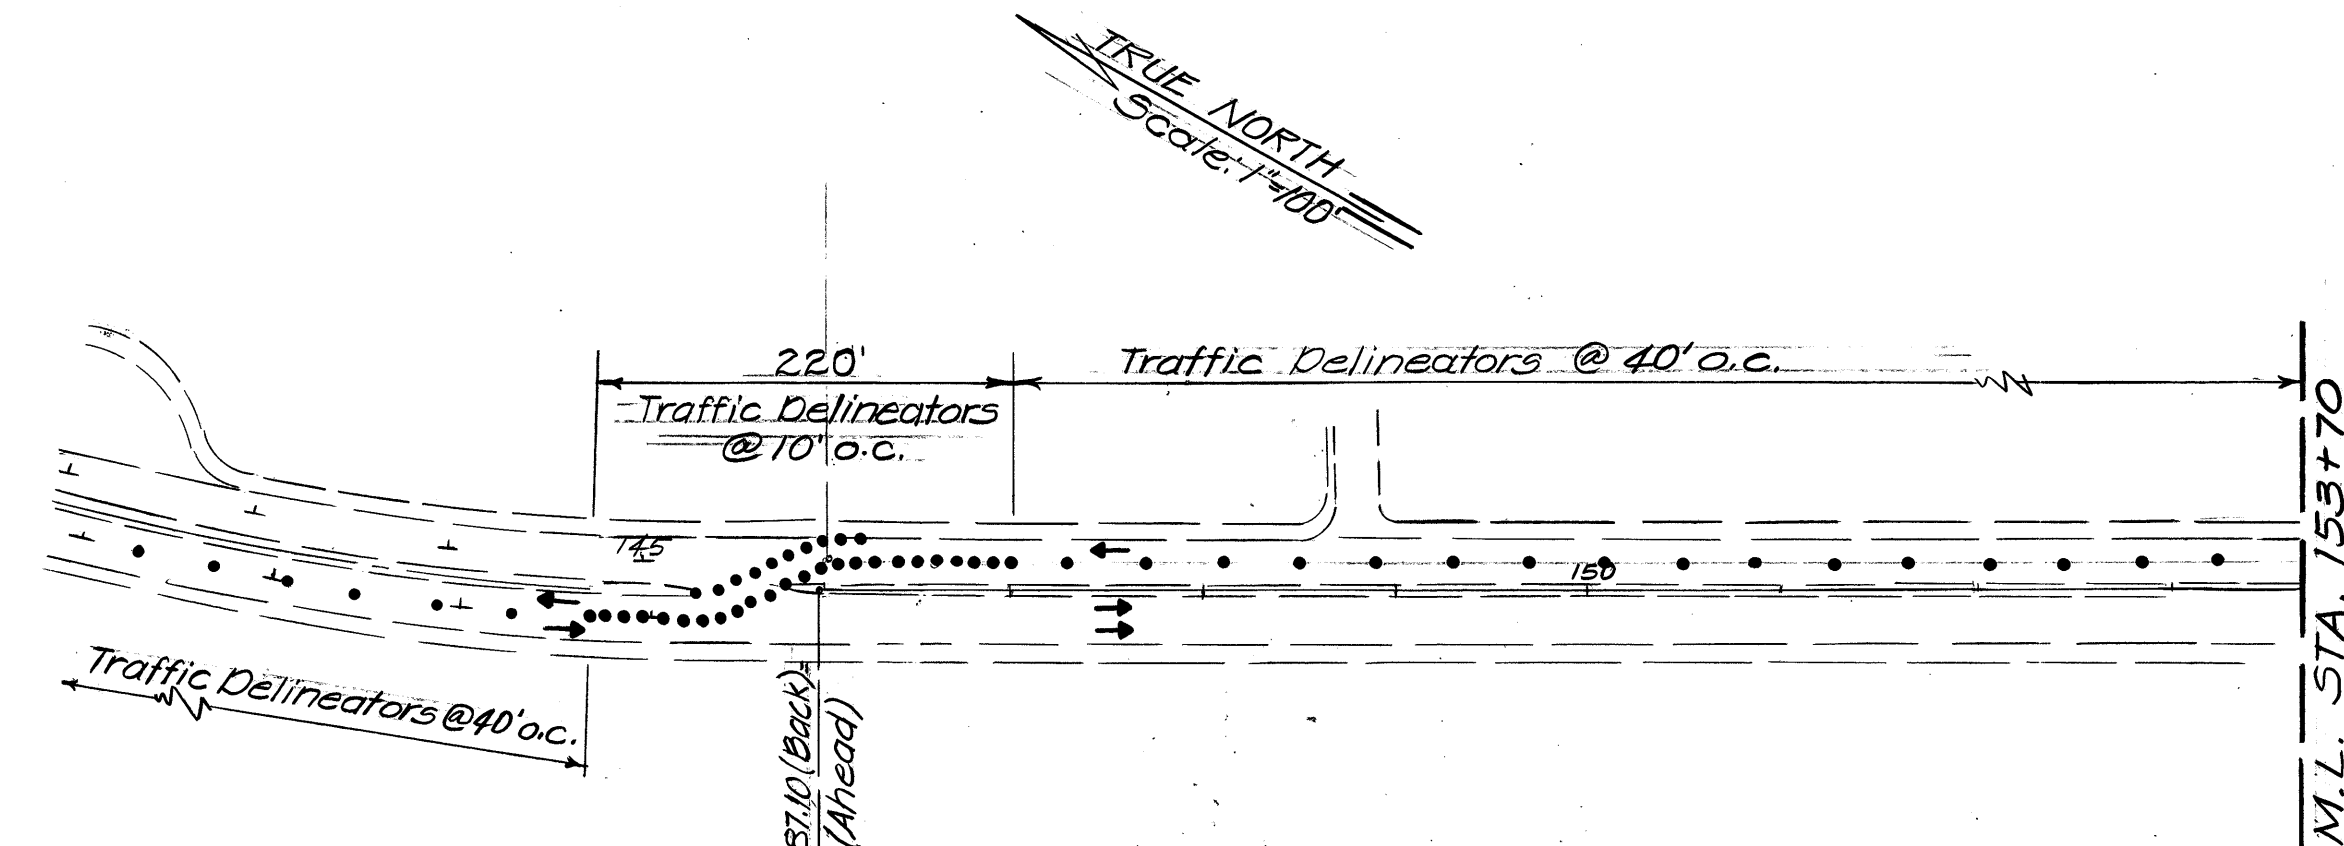
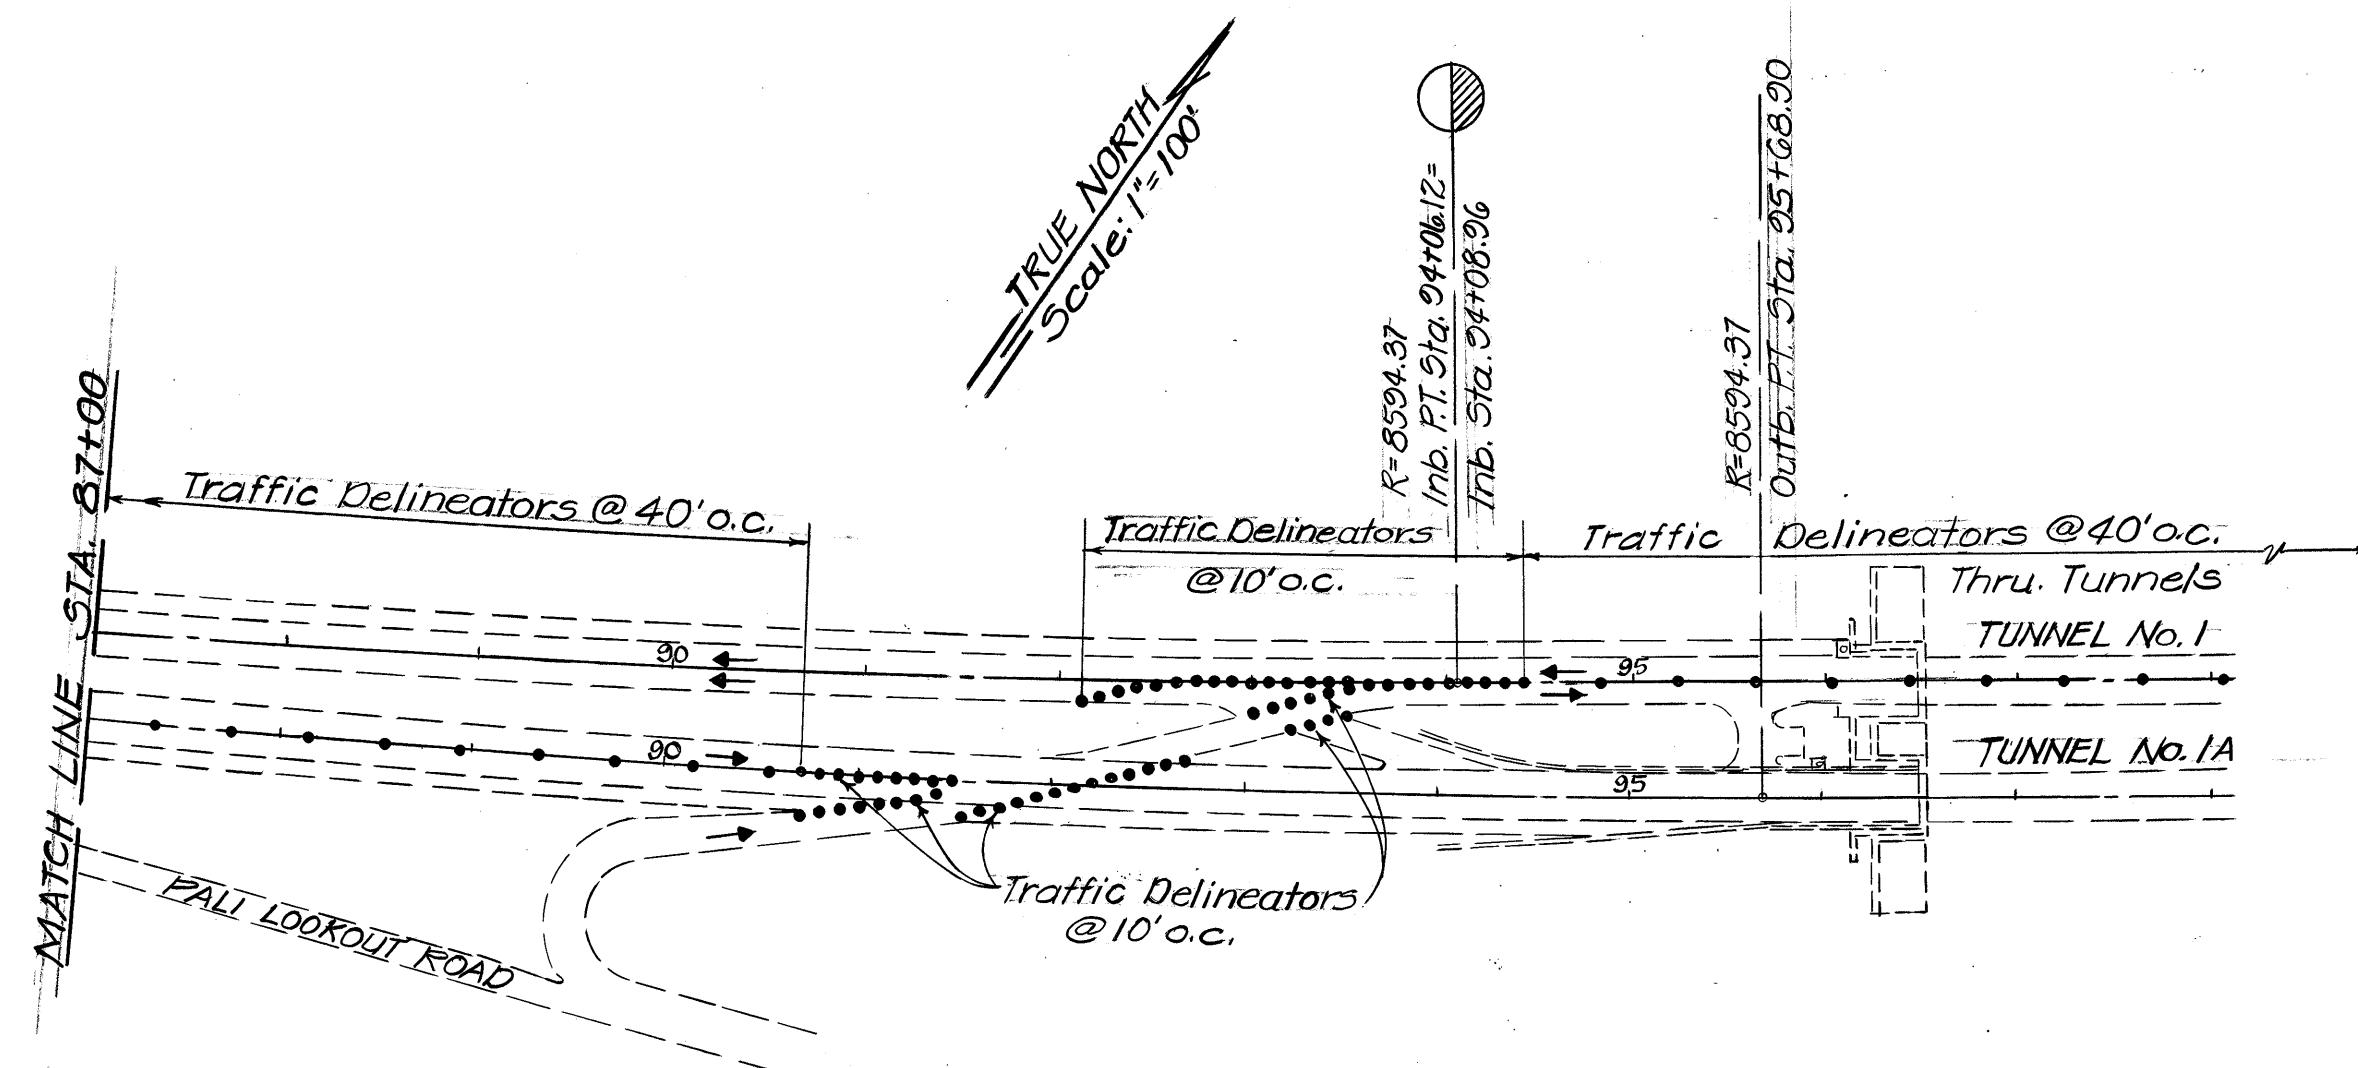
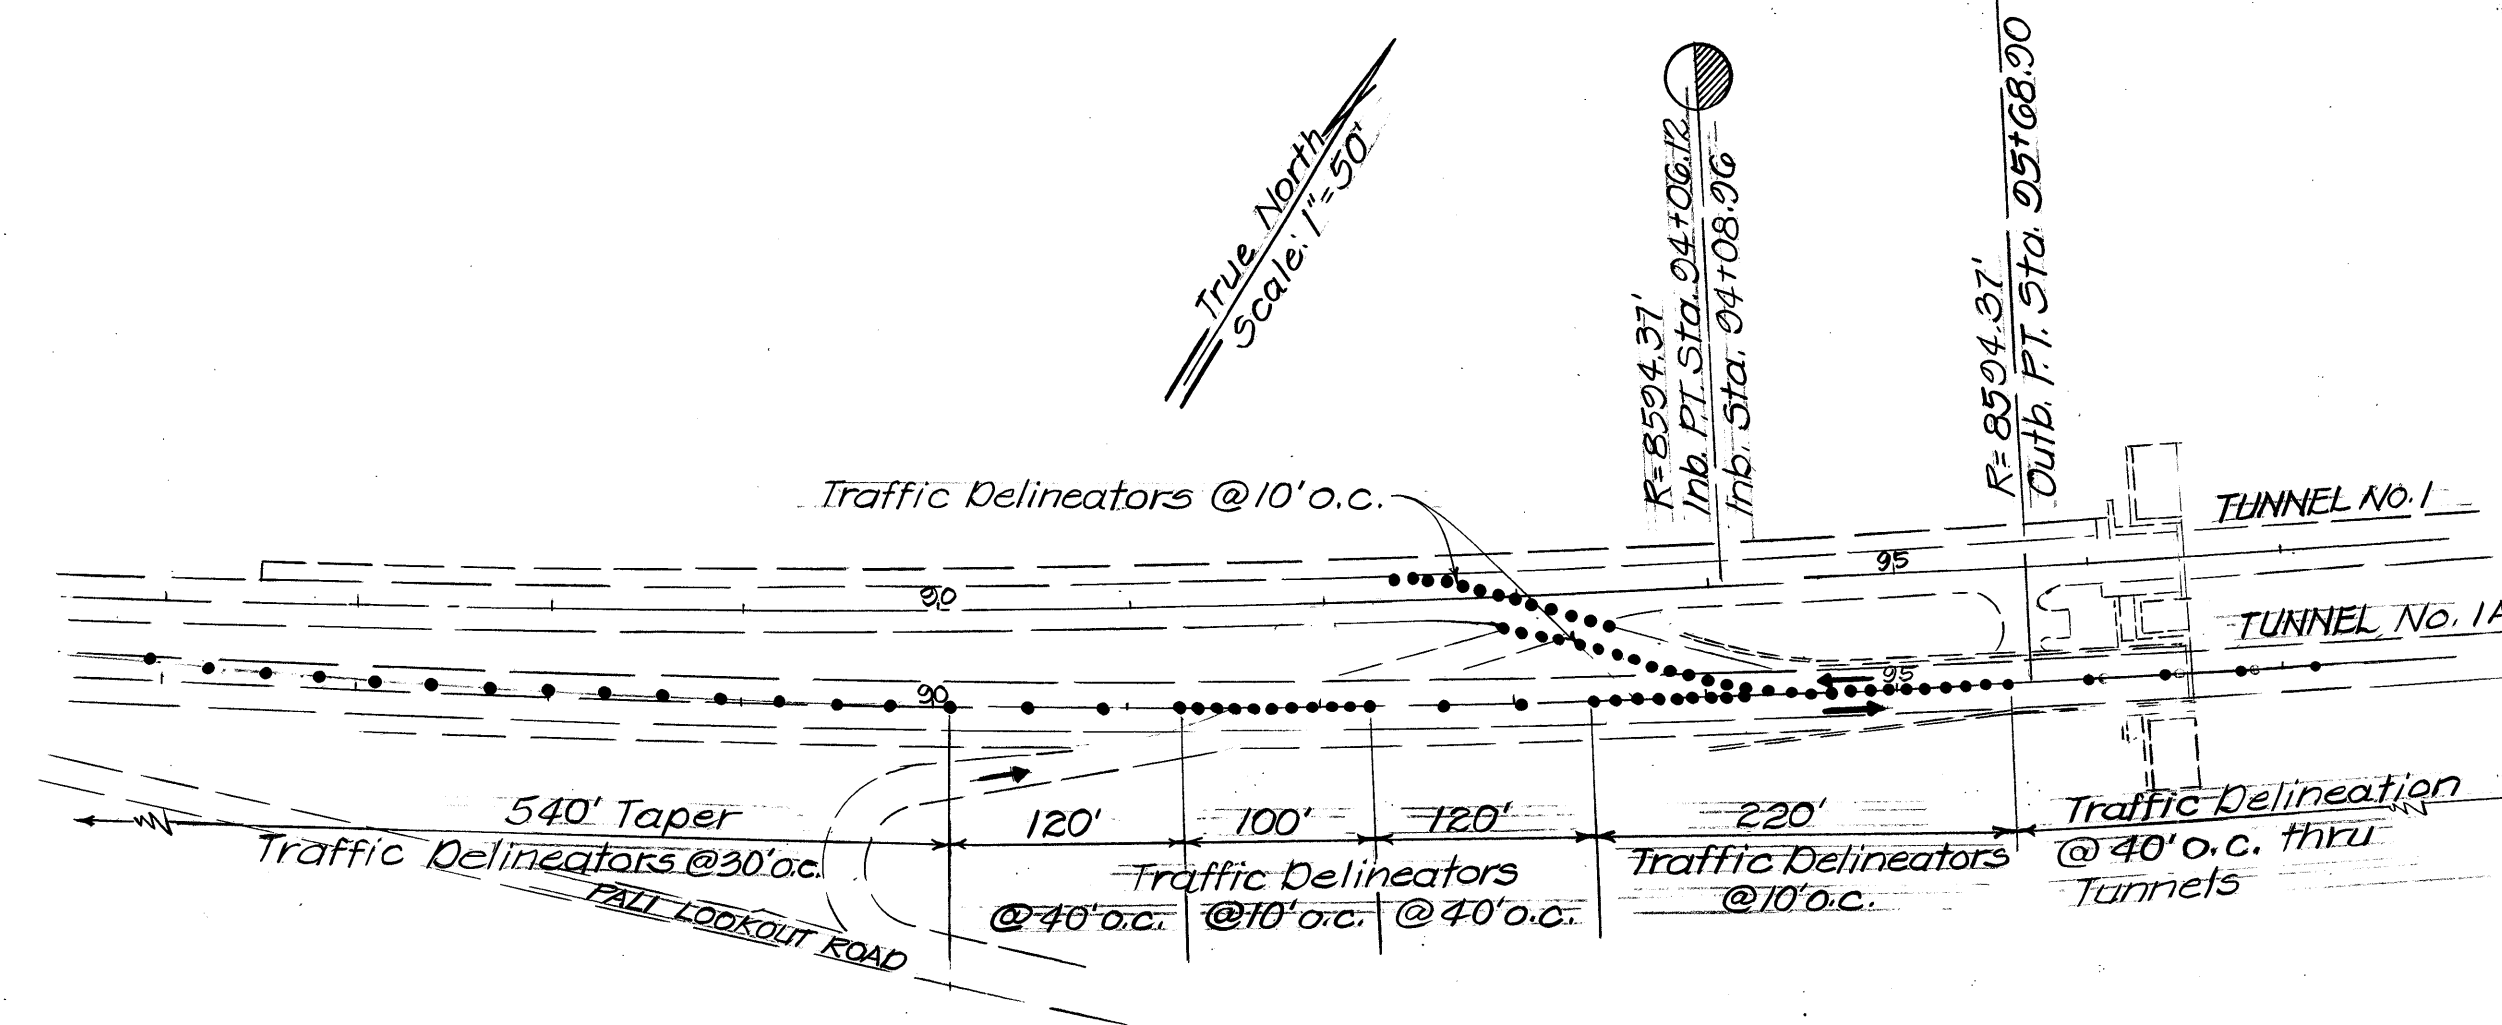


FED. ROAD DIST. NO.	STATE	PROJ. NO.	FISCAL YEAR	SHEET NO.	TOTAL SHEETS
HAWAII	HAW.	61BD-01-82M	1982	31	31

GENERAL NOTES:

1. Placement of Traffic Delineators shall be verified at the project site and approach by the Engineer.
2. Refer to Figures 6 and 7 on pages 645-9a and 10a of the Special Provisions for Typical Sign Layout.
3. The Sign Layout shall be revised for closing the inbound tunnels with appropriate signing of lane closures. Layout and placement of Delineators, Barri-cades, Signs and Flashing Arrow Signal shall be approved by the Engineer.
4. The Contractor's attention is especially directed to the requirement of Section 645 of the Special Provisions.
5. The intent of these plans are to provide traffic control where both lanes in one direction are closed to perform contract work in the tunnels.

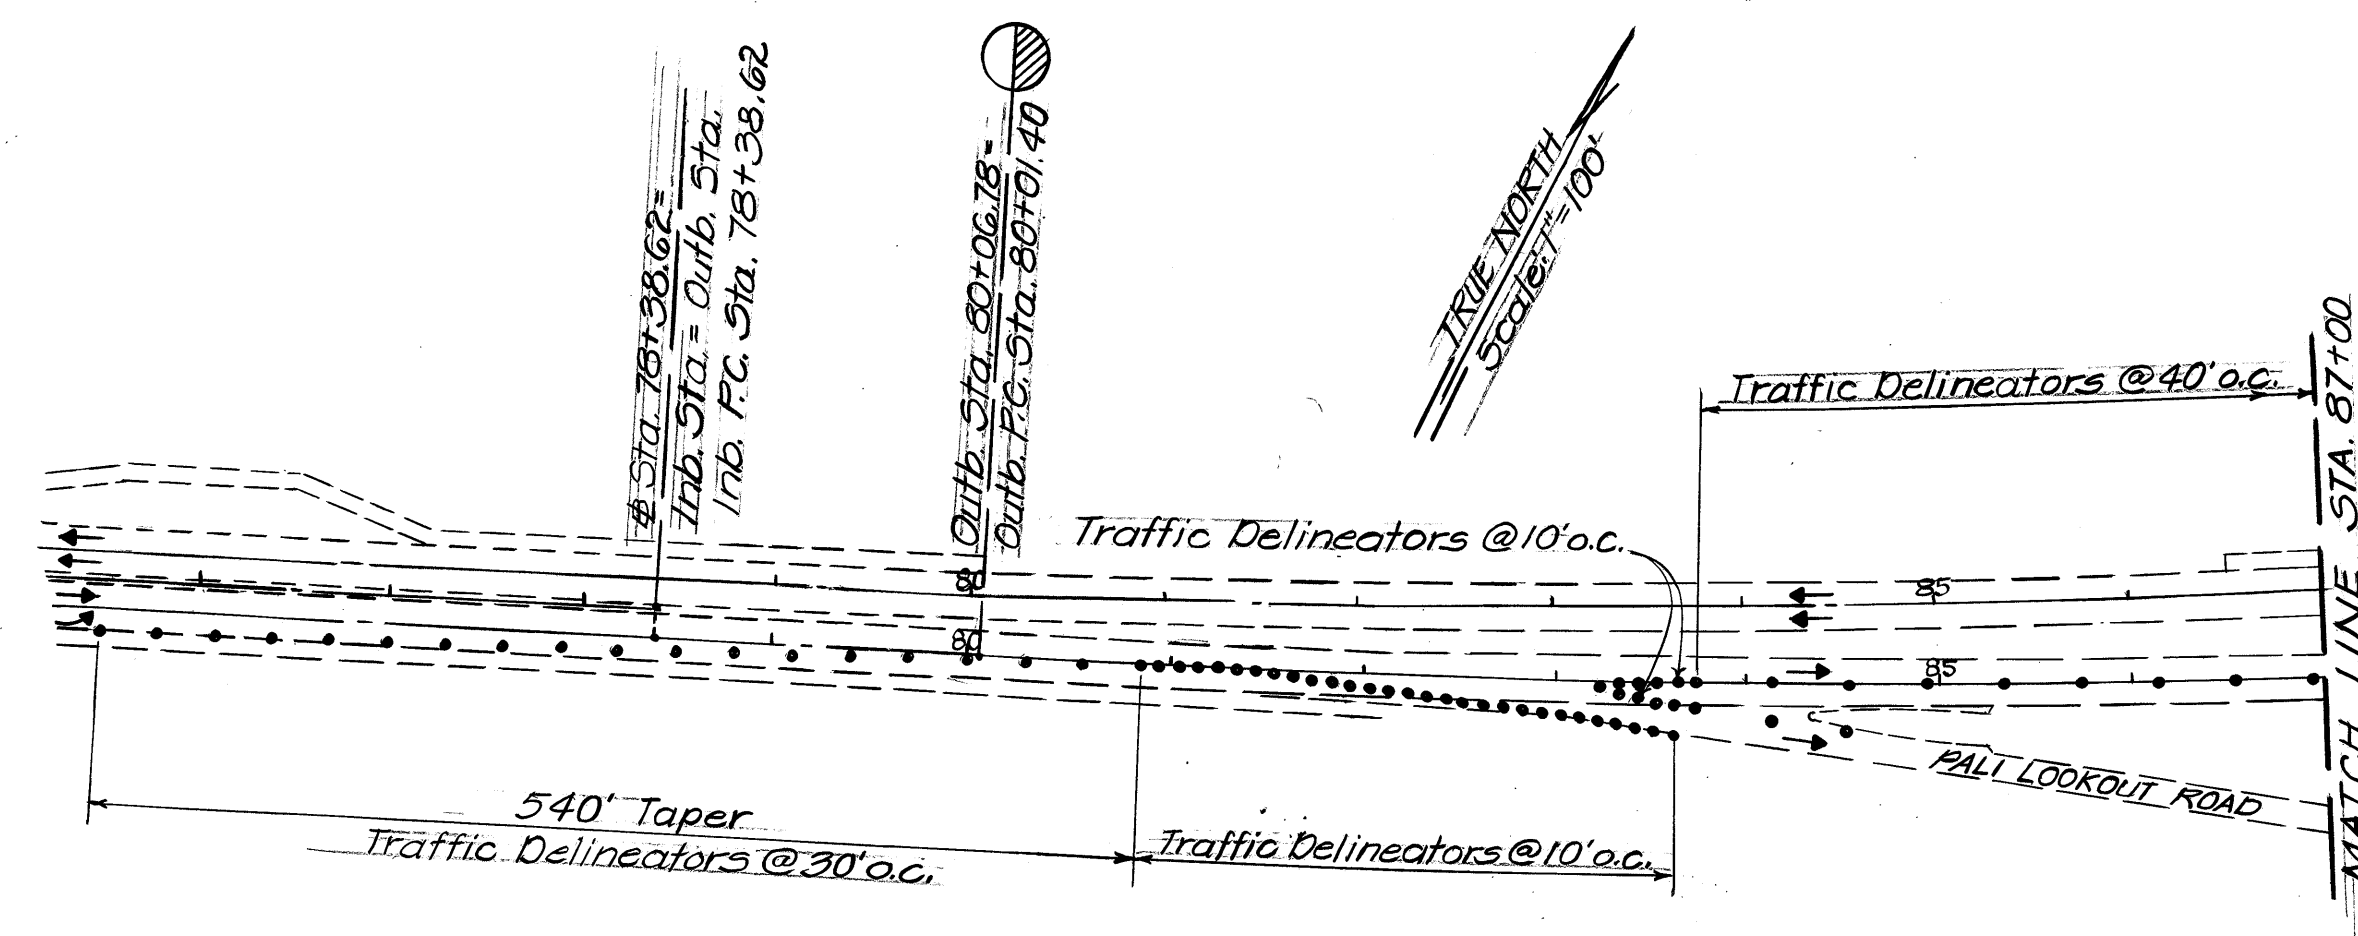

STATE OF HAWAII
DEPARTMENT OF TRANSPORTATION
HIGHWAYS DIVISION

**TRAFFIC CONTROL PLAN
& TUNNEL WORK**

PALI HWY. RESURFACING
Reservoir No. 3 to Castle Junction

PROJ. NO. 61BD-01-82M
Scale: 1" = 100' Date: Mar. 1982

SHEET No. OF SHEETS